




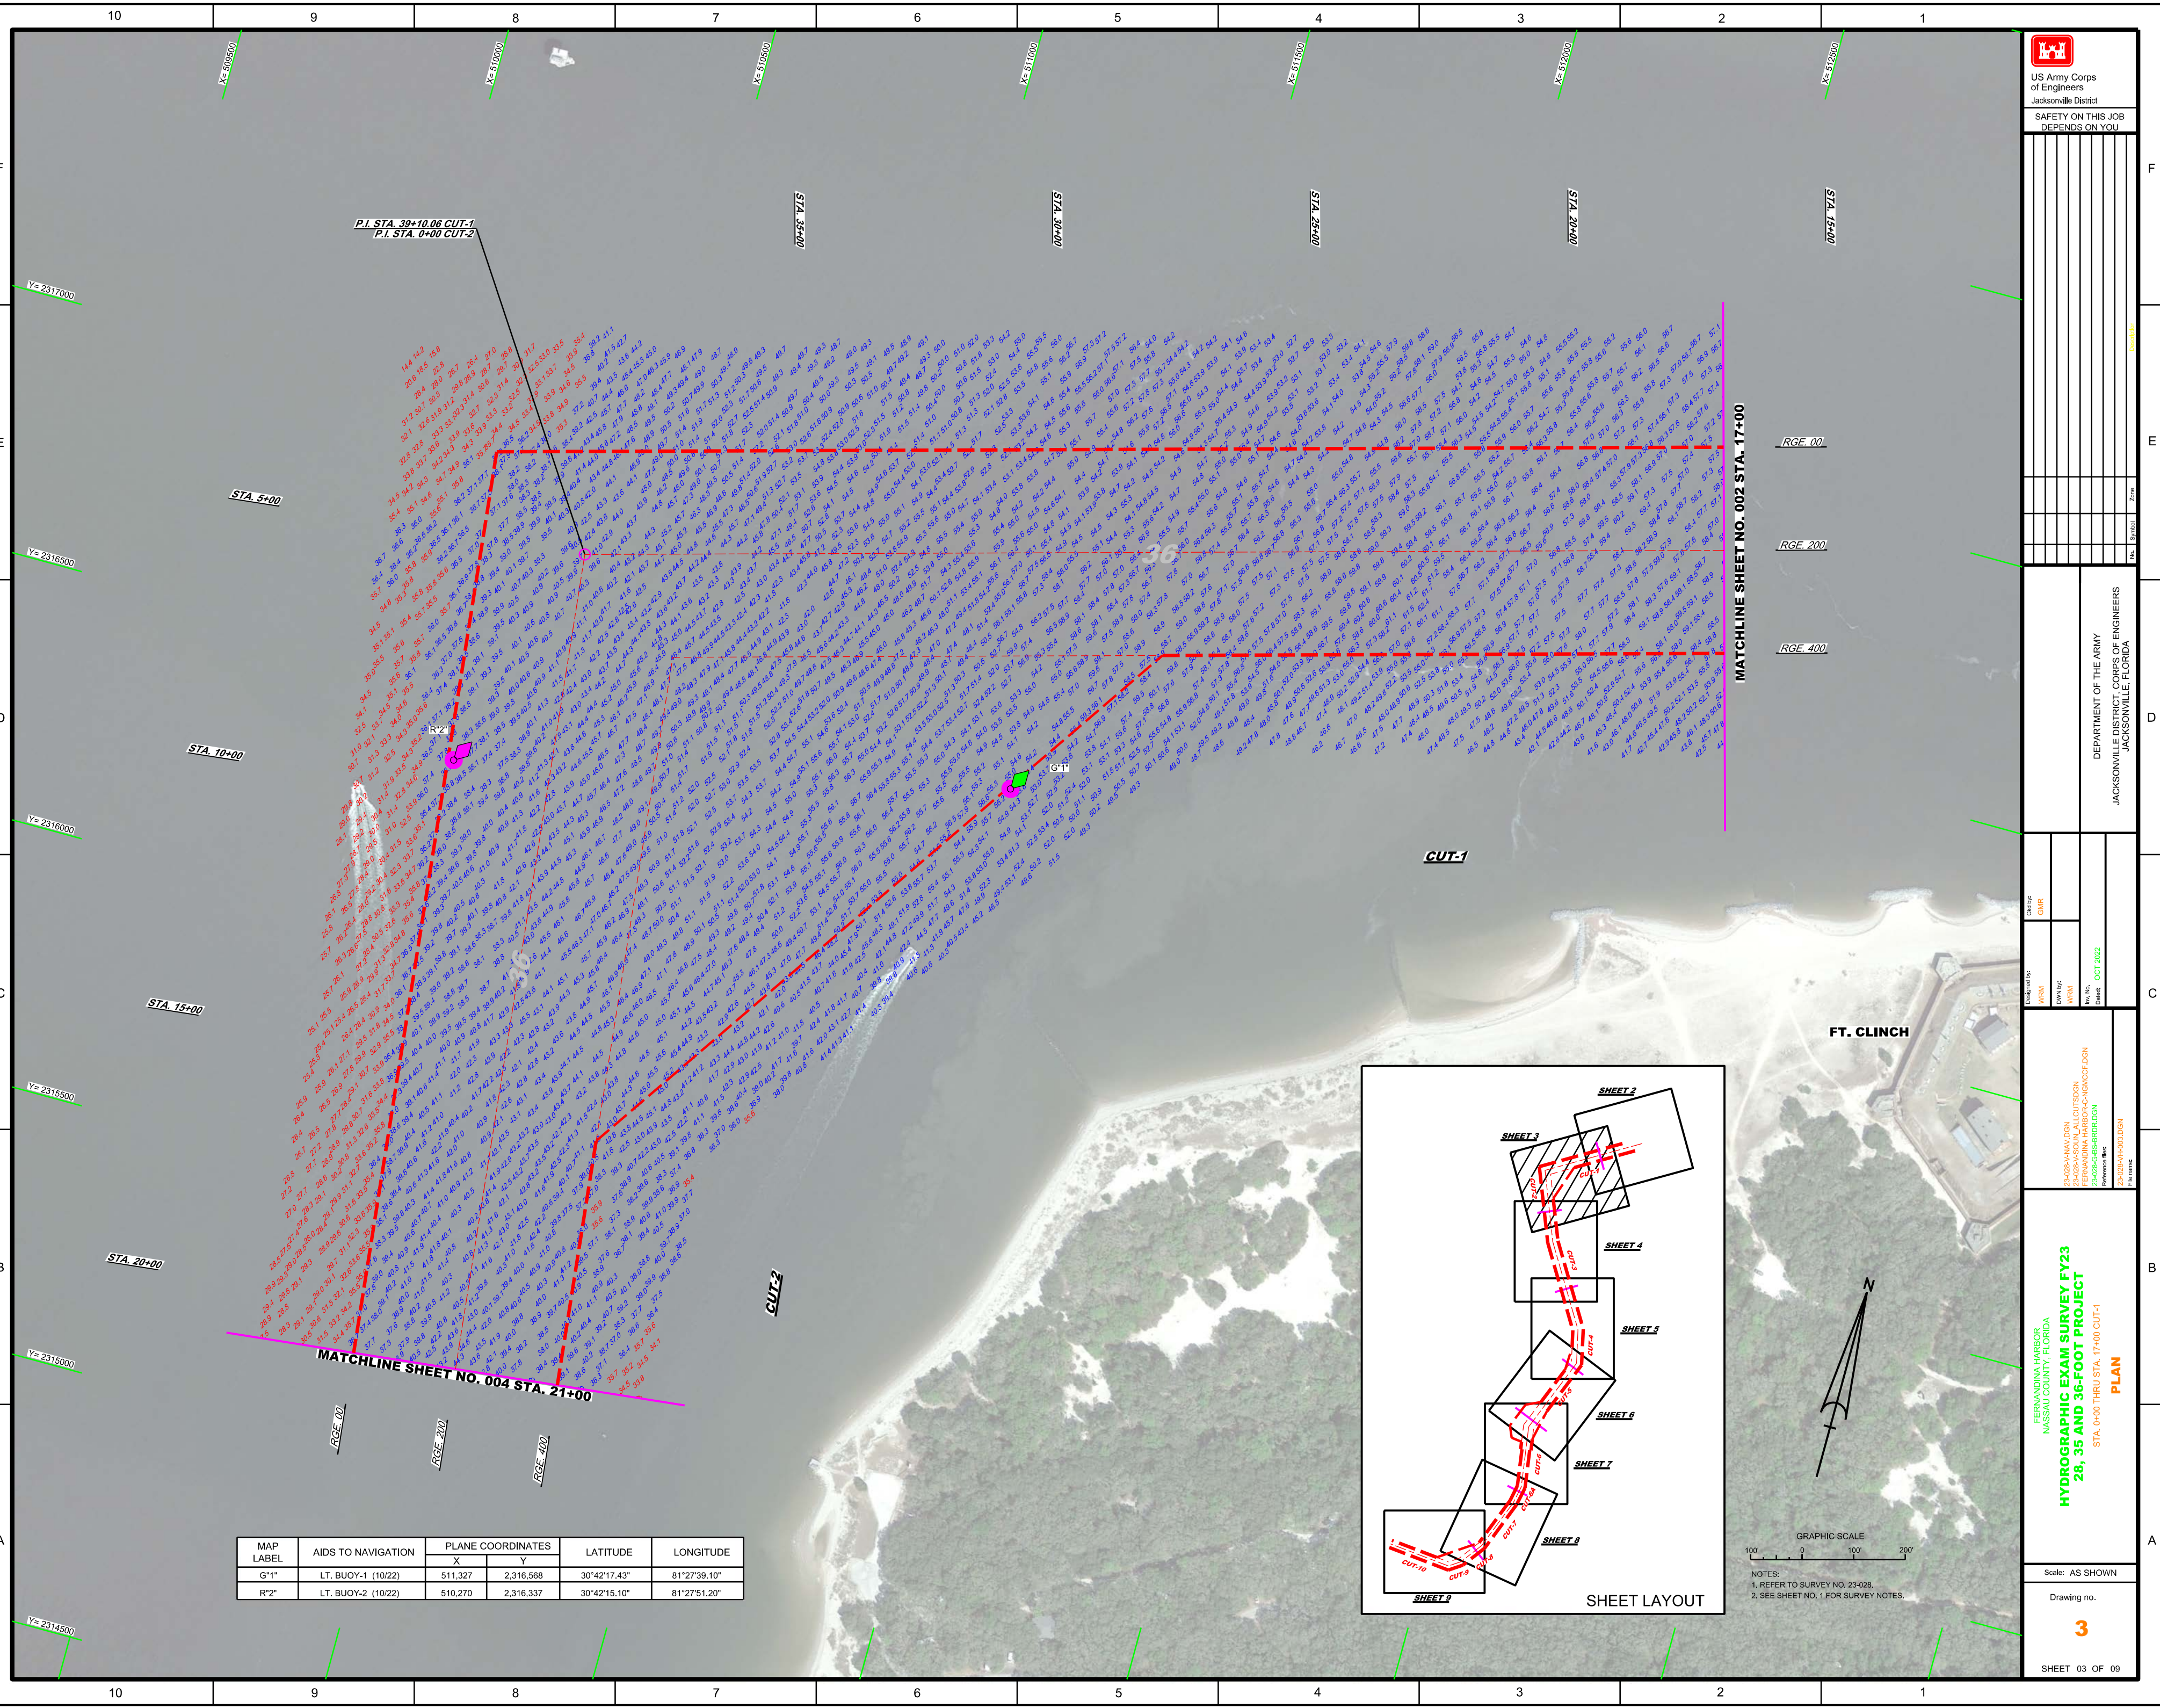

MAP LABEL	AIDS TO NAVIGATION	PLANE COORDINATES		LATITUDE	LONGITUDE
		X	Y		
R6"	LT. BUOY-6 (10/22)	511.403	2,310.624	30°41'18.60"	81°27'37.96"
G7"	LT-7 (10/22)	511.981	2,310.637	30°41'18.75"	81°27'31.34"

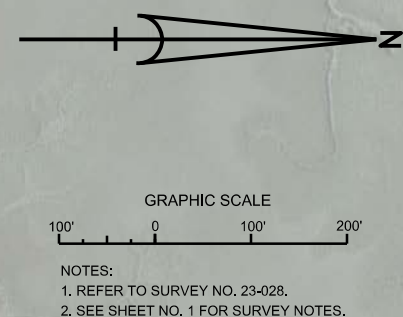

MAP LABEL	AIDS TO NAVIGATION	PLANE COORDINATES		LATITUDE	LONGITUDE
		X	Y		
B78*	LT BUOY-8 (10/22)	511.025	2 309.060	30°41'03.10"	81°27'42.21"

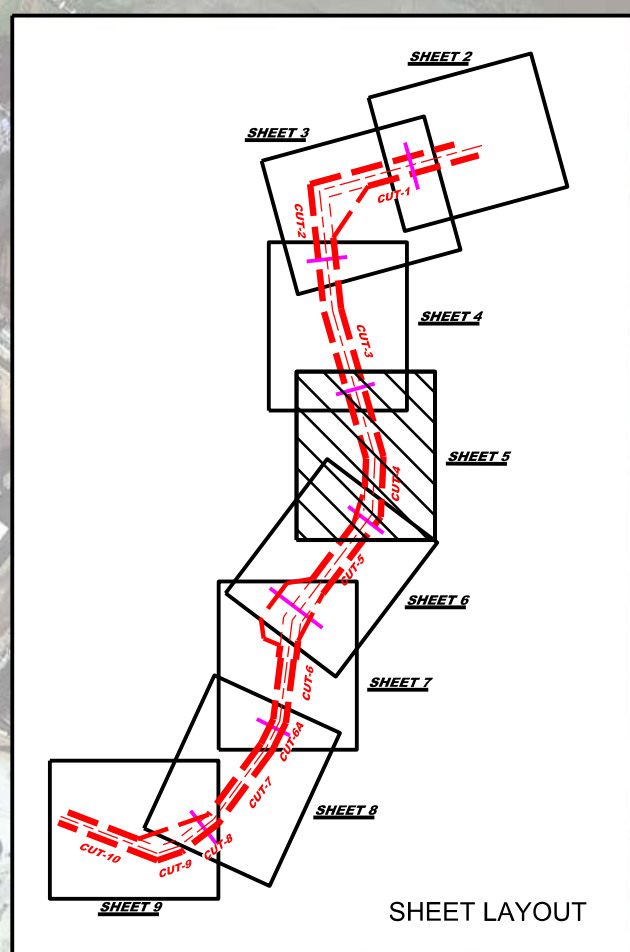

US Army Corps
of Engineers
Jacksonville District

SAFETY ON THIS JOB

[illegible]

DEPARTMENT OF THE ARMY
JACKSONVILLE DISTRICT, CORPS OF ENGINEERS

Cold by: **GMR**

Designed by: **WRM**

3-028-V-CON35.DGN
3-028-V-CON36.DGN
3-028-V-NAV.DGN
3-028-V-SOUN_ALLCUTS.DGN
ERNANDINA HARBOR-C-NGMCCF.DGN


FERNANDINA HARBOR
 NASSAU COUNTY, FLORIDA
HYDROGRAPHIC EXAM SURVEY FY23
28, 35 AND 36-FOOT PROJECT
 STA. 2+00 CUT-5 THRU STA.
PLAN

Scale: AS SHOWN

Drawing no.

6

SHEET 06 OF 09

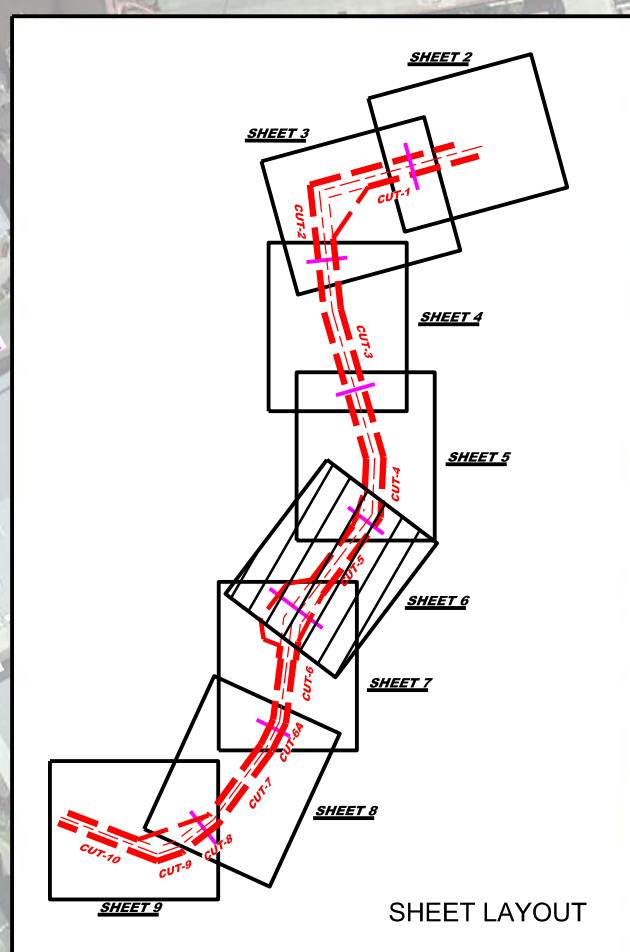


CUT:

ROCK-TENN CC

GRAPHIC SCALE

NOTES:
1. REFER TO SURVEY NO. 23-028.
2. SEE SHEET NO. 1 FOR SURVEY NOTES

6

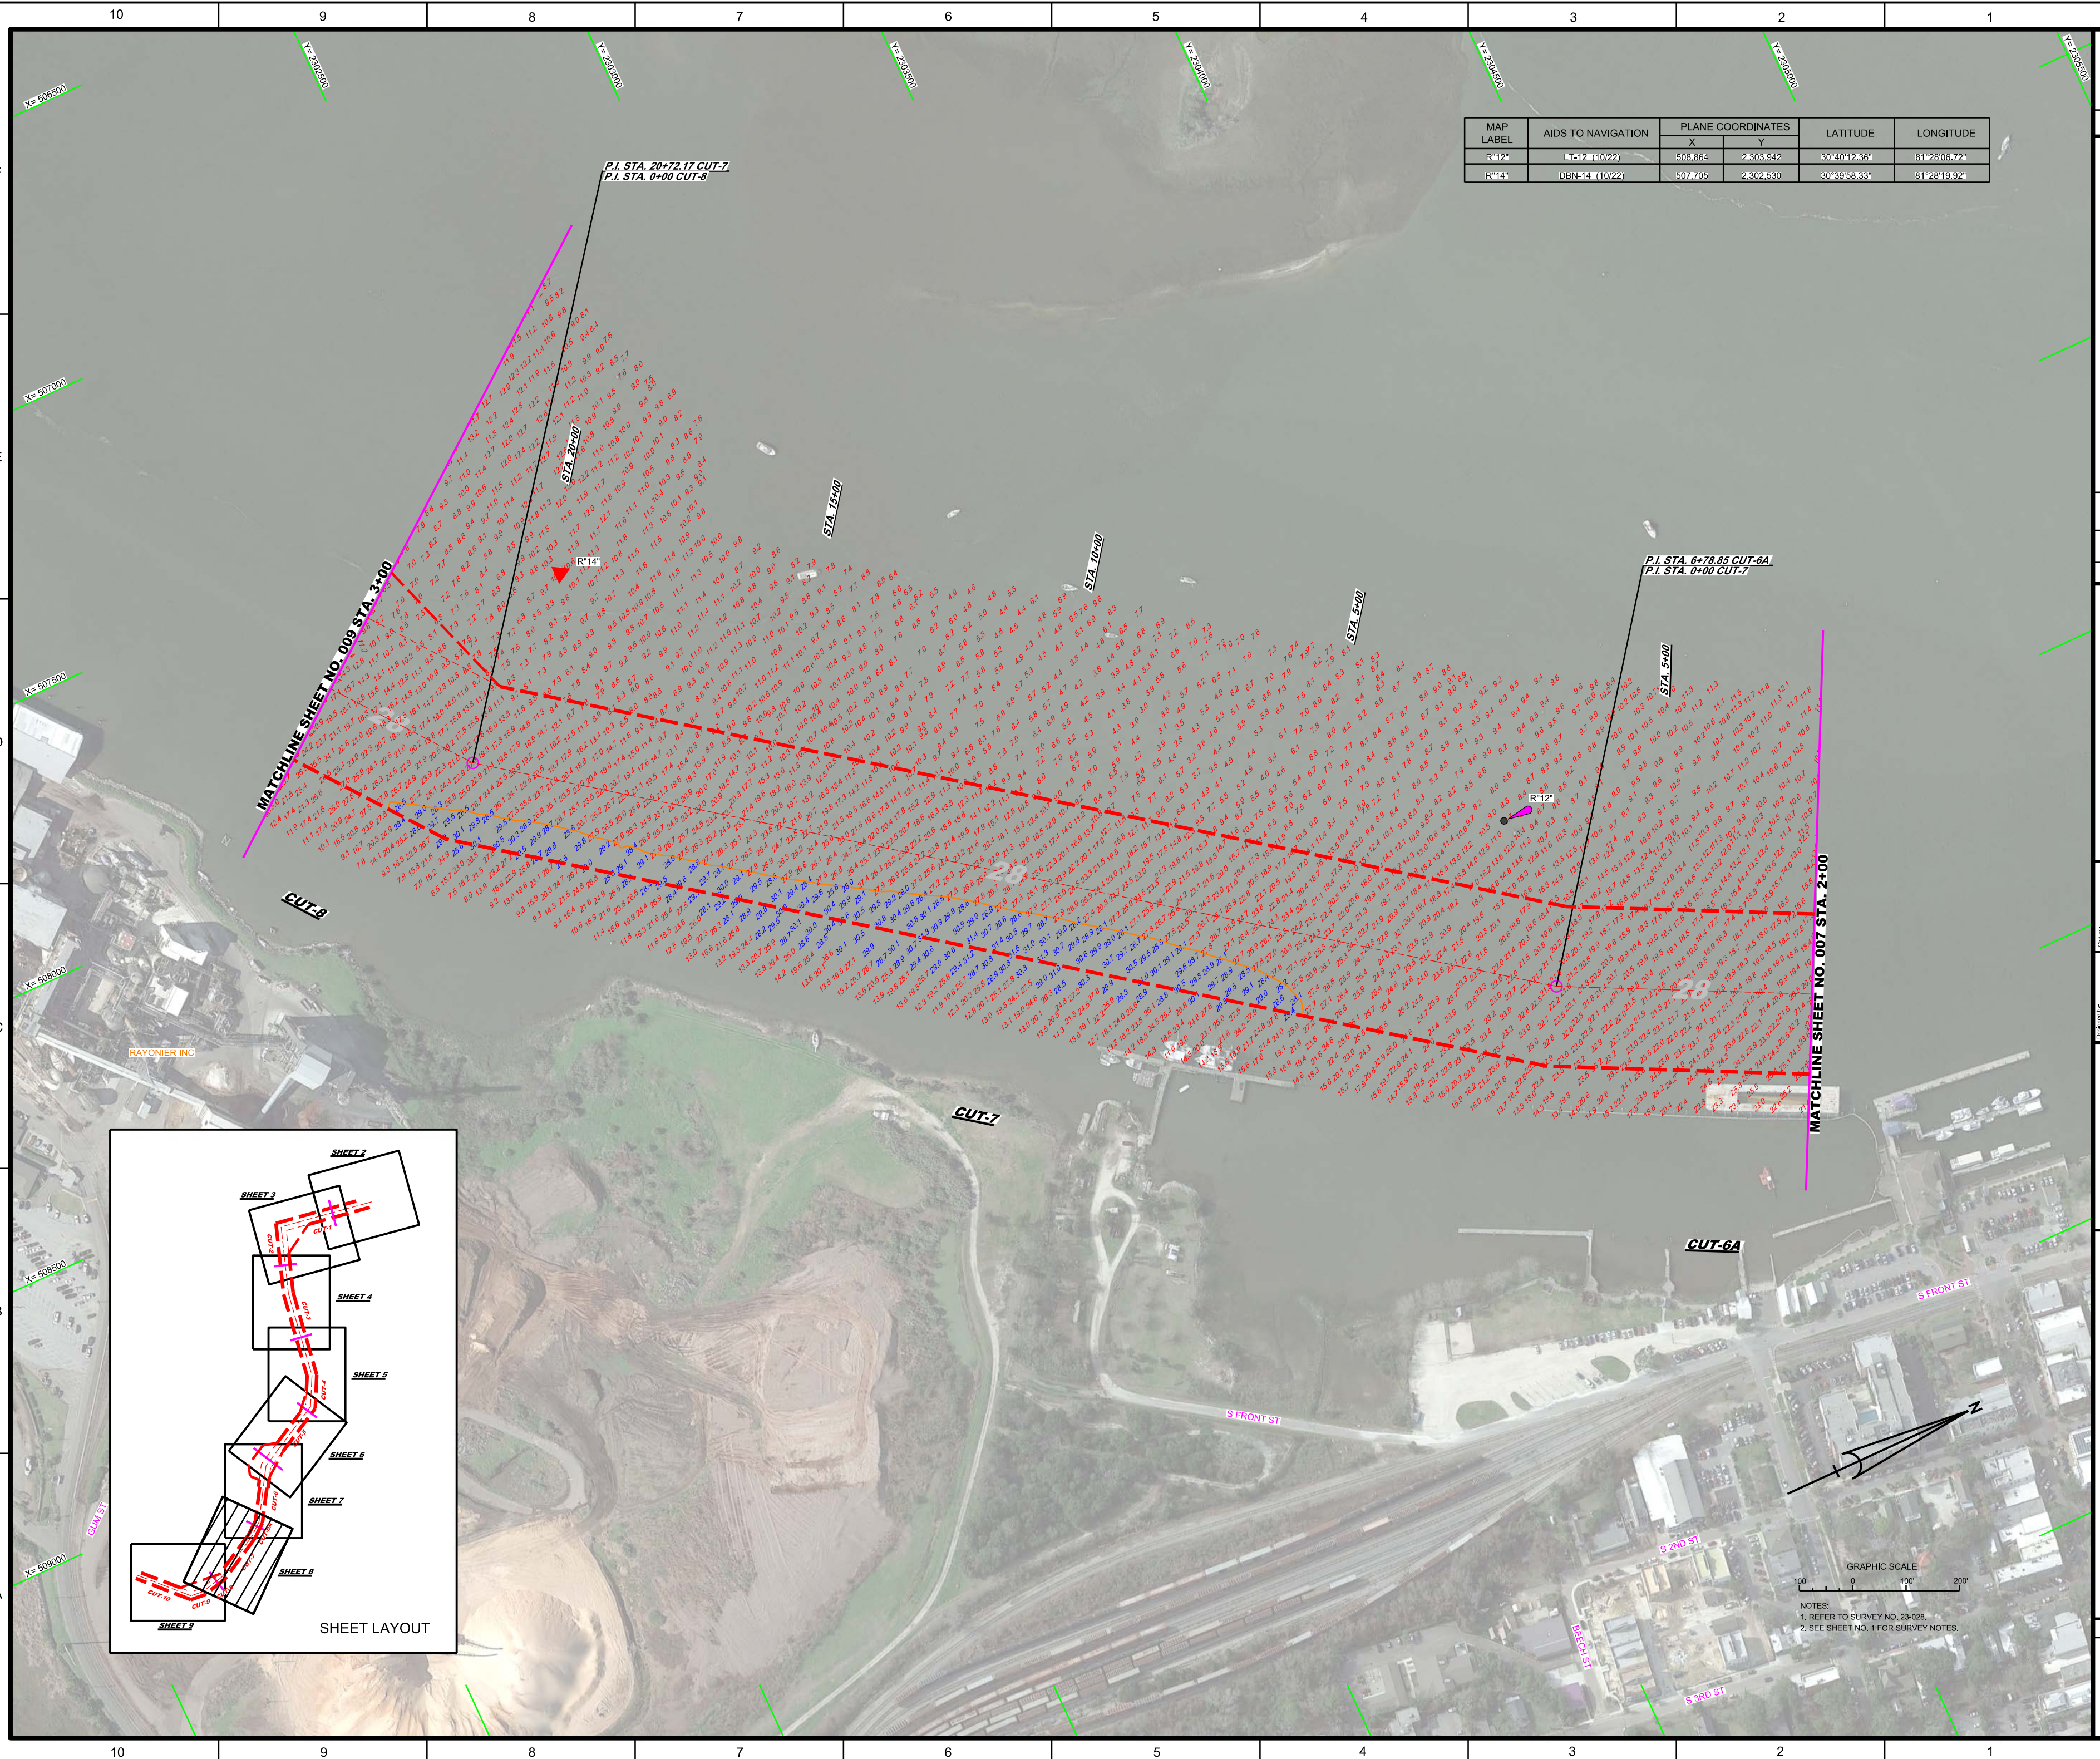

MAP LABEL	AIDS TO NAVIGATION	PLANE COORDINATES		LATITUDE	LONGITUDE
		X	Y		
R"12"	L-12 (10/22)	508.864	2,303,942	30°40'12.36"	81°28'06.72"
R"14"	DBN-14 (10/22)	507.705	2,302,530	30°39'58.33"	81°28'19.92"

[illegible]

