
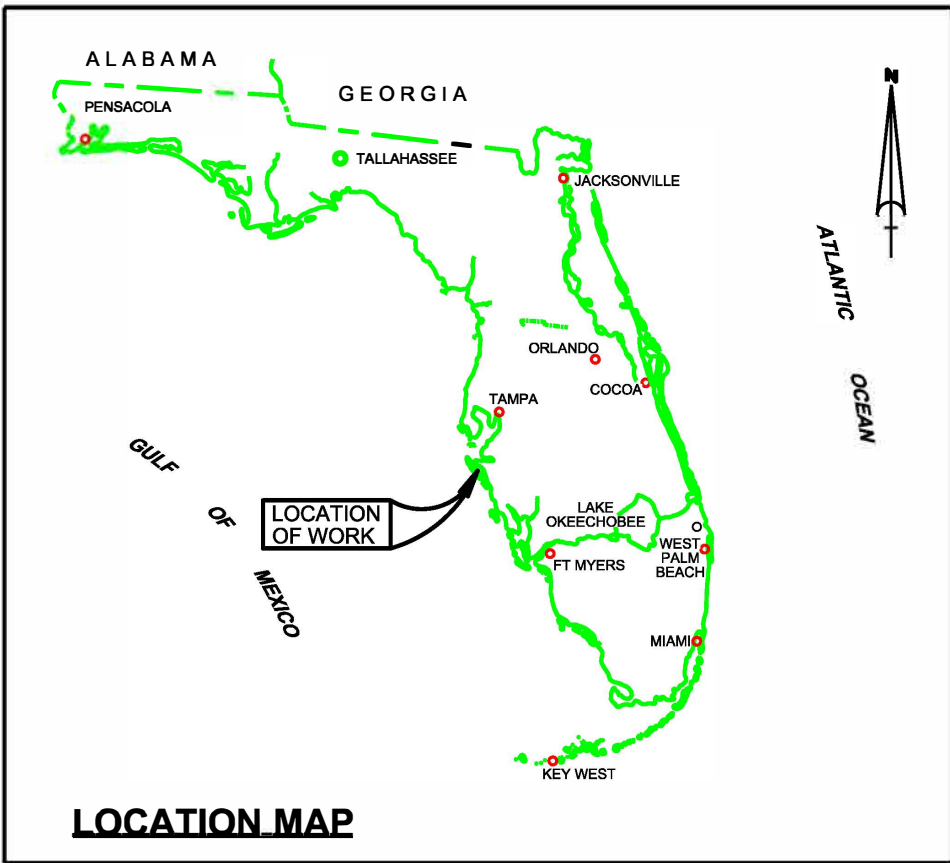


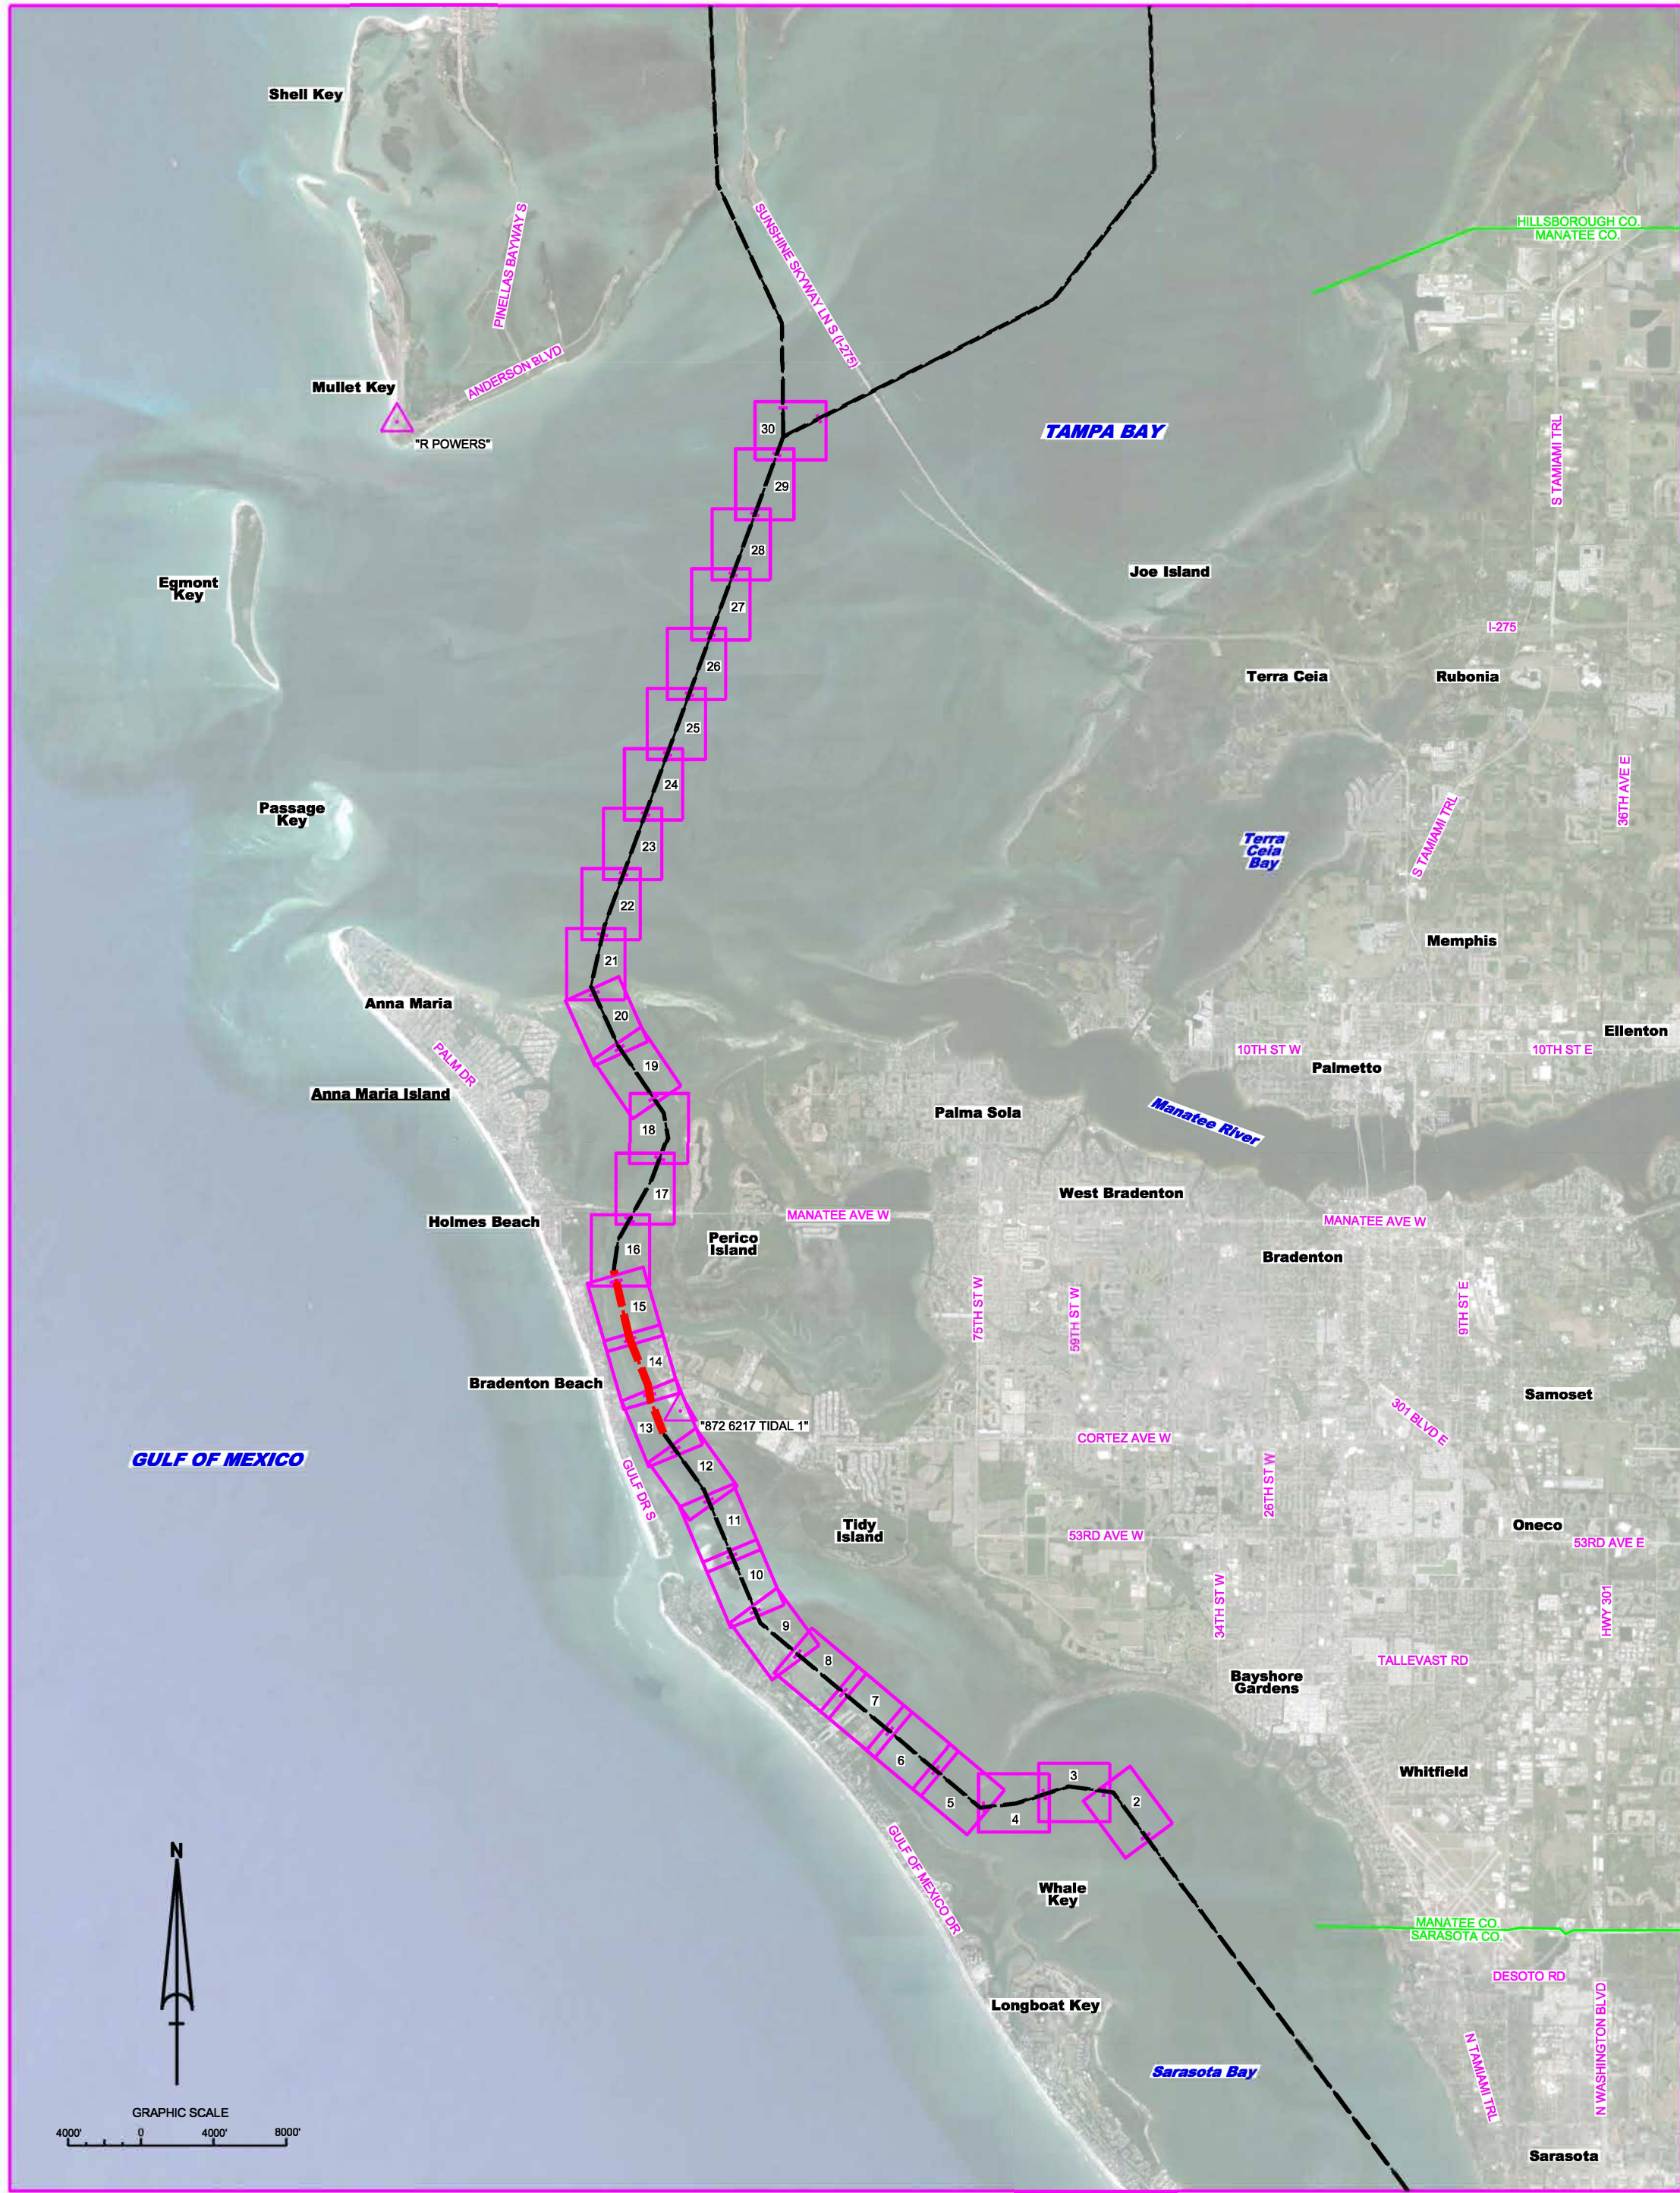

GIWW - MANATEE COUNTY, FLORIDA HYDROGRAPHIC EXAM SURVEY FY23 9-FOOT PROJECT

- SURVEY NOTES**
1. REFER TO SURVEY NO. 23-095.
 2. SOUNDINGS ARE IN FEET AND TENTHS AND REFER TO NOAA'S REPORTED MEAN LOWER LOW WATER (MLLW) OF THE 1983-2001 TIDAL EPOCH.
 3. TIDAL REDUCTIONS WERE OBTAINED UTILIZING A REAL-TIME KINEMATIC (RTK) GPS AND REFERENCED TO MLLW UTILIZING A HYPACK KINEMATIC TIDE DATUM (KTD) MODEL. KTD FILE NAME IS: "SPC-FL-WEST-2010-12-07.KTD".
 4. ALL ELEVATIONS ARE BELOW THE CHART DATUM UNLESS PRECEDED BY A (+) SIGN.
 5. PLANE COORDINATES ARE BASED ON THE TRANSVERSE MERCATOR PROJECTION FOR THE WEST ZONE OF FLORIDA AND REFERENCED TO NORTHAMERICAN DATUM OF 1983 (NAD83).
 6. ALL STATIONING REFERS TO THE CENTERLINE OF THE CHANNEL.
 7. THIS SURVEY WAS PERFORMED USING REAL-TIME KINEMATIC (RTK) GPS POSITIONING WITH THE FOLLOWING REFERENCE BASE LOCATIONS:

CUTS M-1 THRU M-6:
REFERENCE BASE LOCATED AT "NO 1 1953" (OPUS PID: AG2000)
TIDE STAFF SET FROM "NO 1 1953" (NGS PID: AG2000)

CUTS M-7 THRU M-15:
REFERENCE BASE LOCATED AT "R POWERS" (OPUS PID: BBDR33)
TIDE MEASURE DOWN POINT LOCATED AT "872 6364 B" (NGS PID: AG9426)
 8. DEPTHS DEPICTED BY THIS SURVEY ARE REFERENCED TO MLLW, TIDAL EPOCH 1983-2001 AS REPORTED BY THE NATIONAL OCEANIC AND ATMOSPHERIC ADMINISTRATION (NOAA). NOAA'S VDATUM MODEL WAS USED AND CALIBRATED TO THE PUBLISHED MLLW HEIGHTS OF THE BENCHMARKS BELOW:

NOAA TIDAL STATION 872 6217, CORTEZ, SARASOTA BAY WAS USED FOR CUTS M-1 THRU M-6.

NOAA TIDAL STATION 872 6364, MULLET KEY, TAMPA BAY WAS USED FOR CUTS M-7 THRU M-15.

VERTICAL MEASUREMENTS WERE MADE USING AN ODOM ECHOTRAC E20 SINGLE-BEAM SYSTEM OPERATING AT 28/200 KHZ AND AN EDGETECH 6205 MULTI-BEAM OPERATING AT 550 KHZ. ALL SOUNDINGS SHOWN ARE IN HIGH FREQUENCY.
 9. AIDS TO NAVIGATION WERE LOCATED DURING THIS SURVEY.
 10. THE INFORMATION DEPICTED ON THIS MAP REPRESENTS THE RESULTS OF SURVEYS MADE ON THE DATES INDICATED ABOVE AND CAN ONLY BE CONSIDERED AS INDICATING THE GENERAL CONDITIONS AT THAT TIME. THIS CHART IS SOLELY FOR THE DISTRIBUTION OF AVAILABLE DEPTHS AT THE TIME OF THE SURVEY.
 11. SURVEY ACCURACY PERFORMANCE STANDARDS, QUALITY CONTROL, AND QUALITY ASSURANCE REQUIREMENTS WERE FOLLOWED DURING THIS SURVEY IN ACCORDANCE WITH USACE EM 1110-2-1003, HYDROGRAPHIC SURVEYING, 30 NOV 2013.

LEGEND	
	MONUMENT
	LIGHTED BEACON
	GREEN DAYBEACON
	RED DAYBEACON
	RED LIGHTED BUOY
	GREEN LIGHTED BUOY
	CAN BUOY
	NUN BUOY
	TIDE STAFF
	PROJECT DEPTH

US Army Corps of Engineers
Jacksonville District
SAFETY ON THIS JOB
DEPENDS ON YOU

Designed by	Drawn by	For File	Checked
WRM	WRM	WRM	JAN 2023

GULF INTRACOSTAL WATERWAY
CALOOSAHATCHEE RIVER
MANATEE COUNTY, FLORIDA


**HYDROGRAPHIC EXAM SURVEY FY23
9-FOOT PROJECT**


INDEX, LOCATION AND VICINITY
MAP


Scale: AS SHOWN


Drawing no.
1

SHEET 01 OF 30

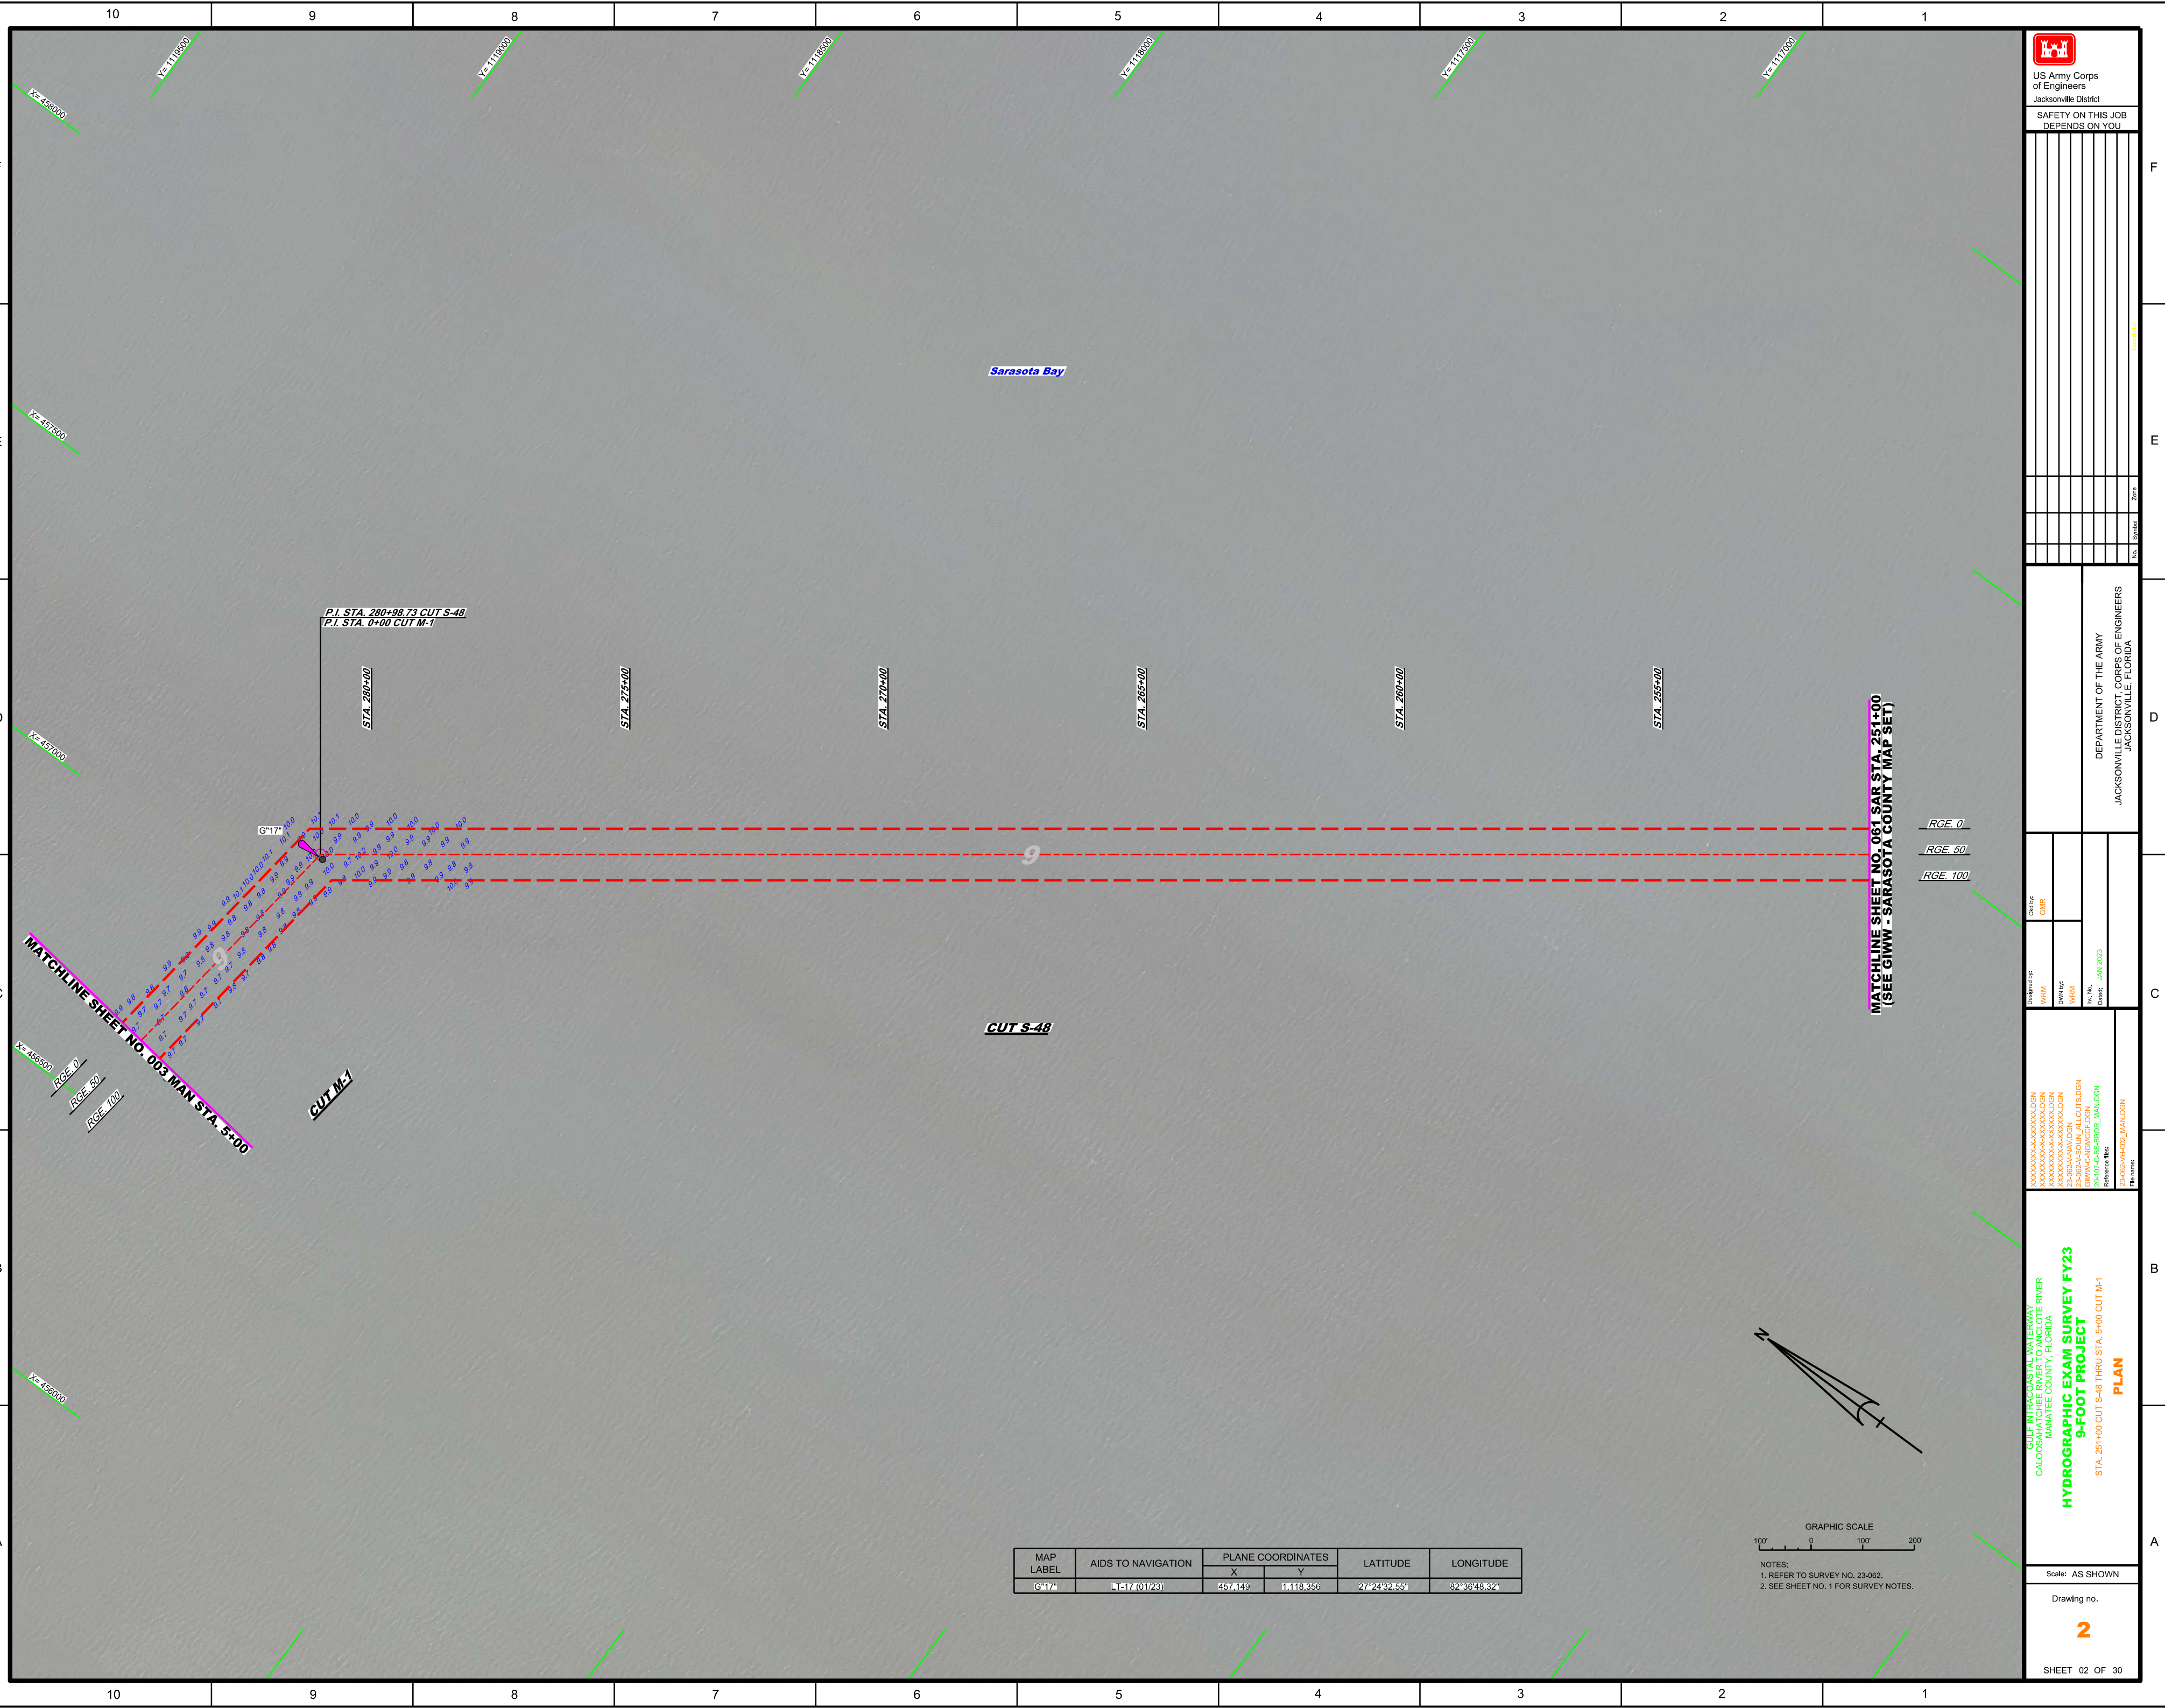

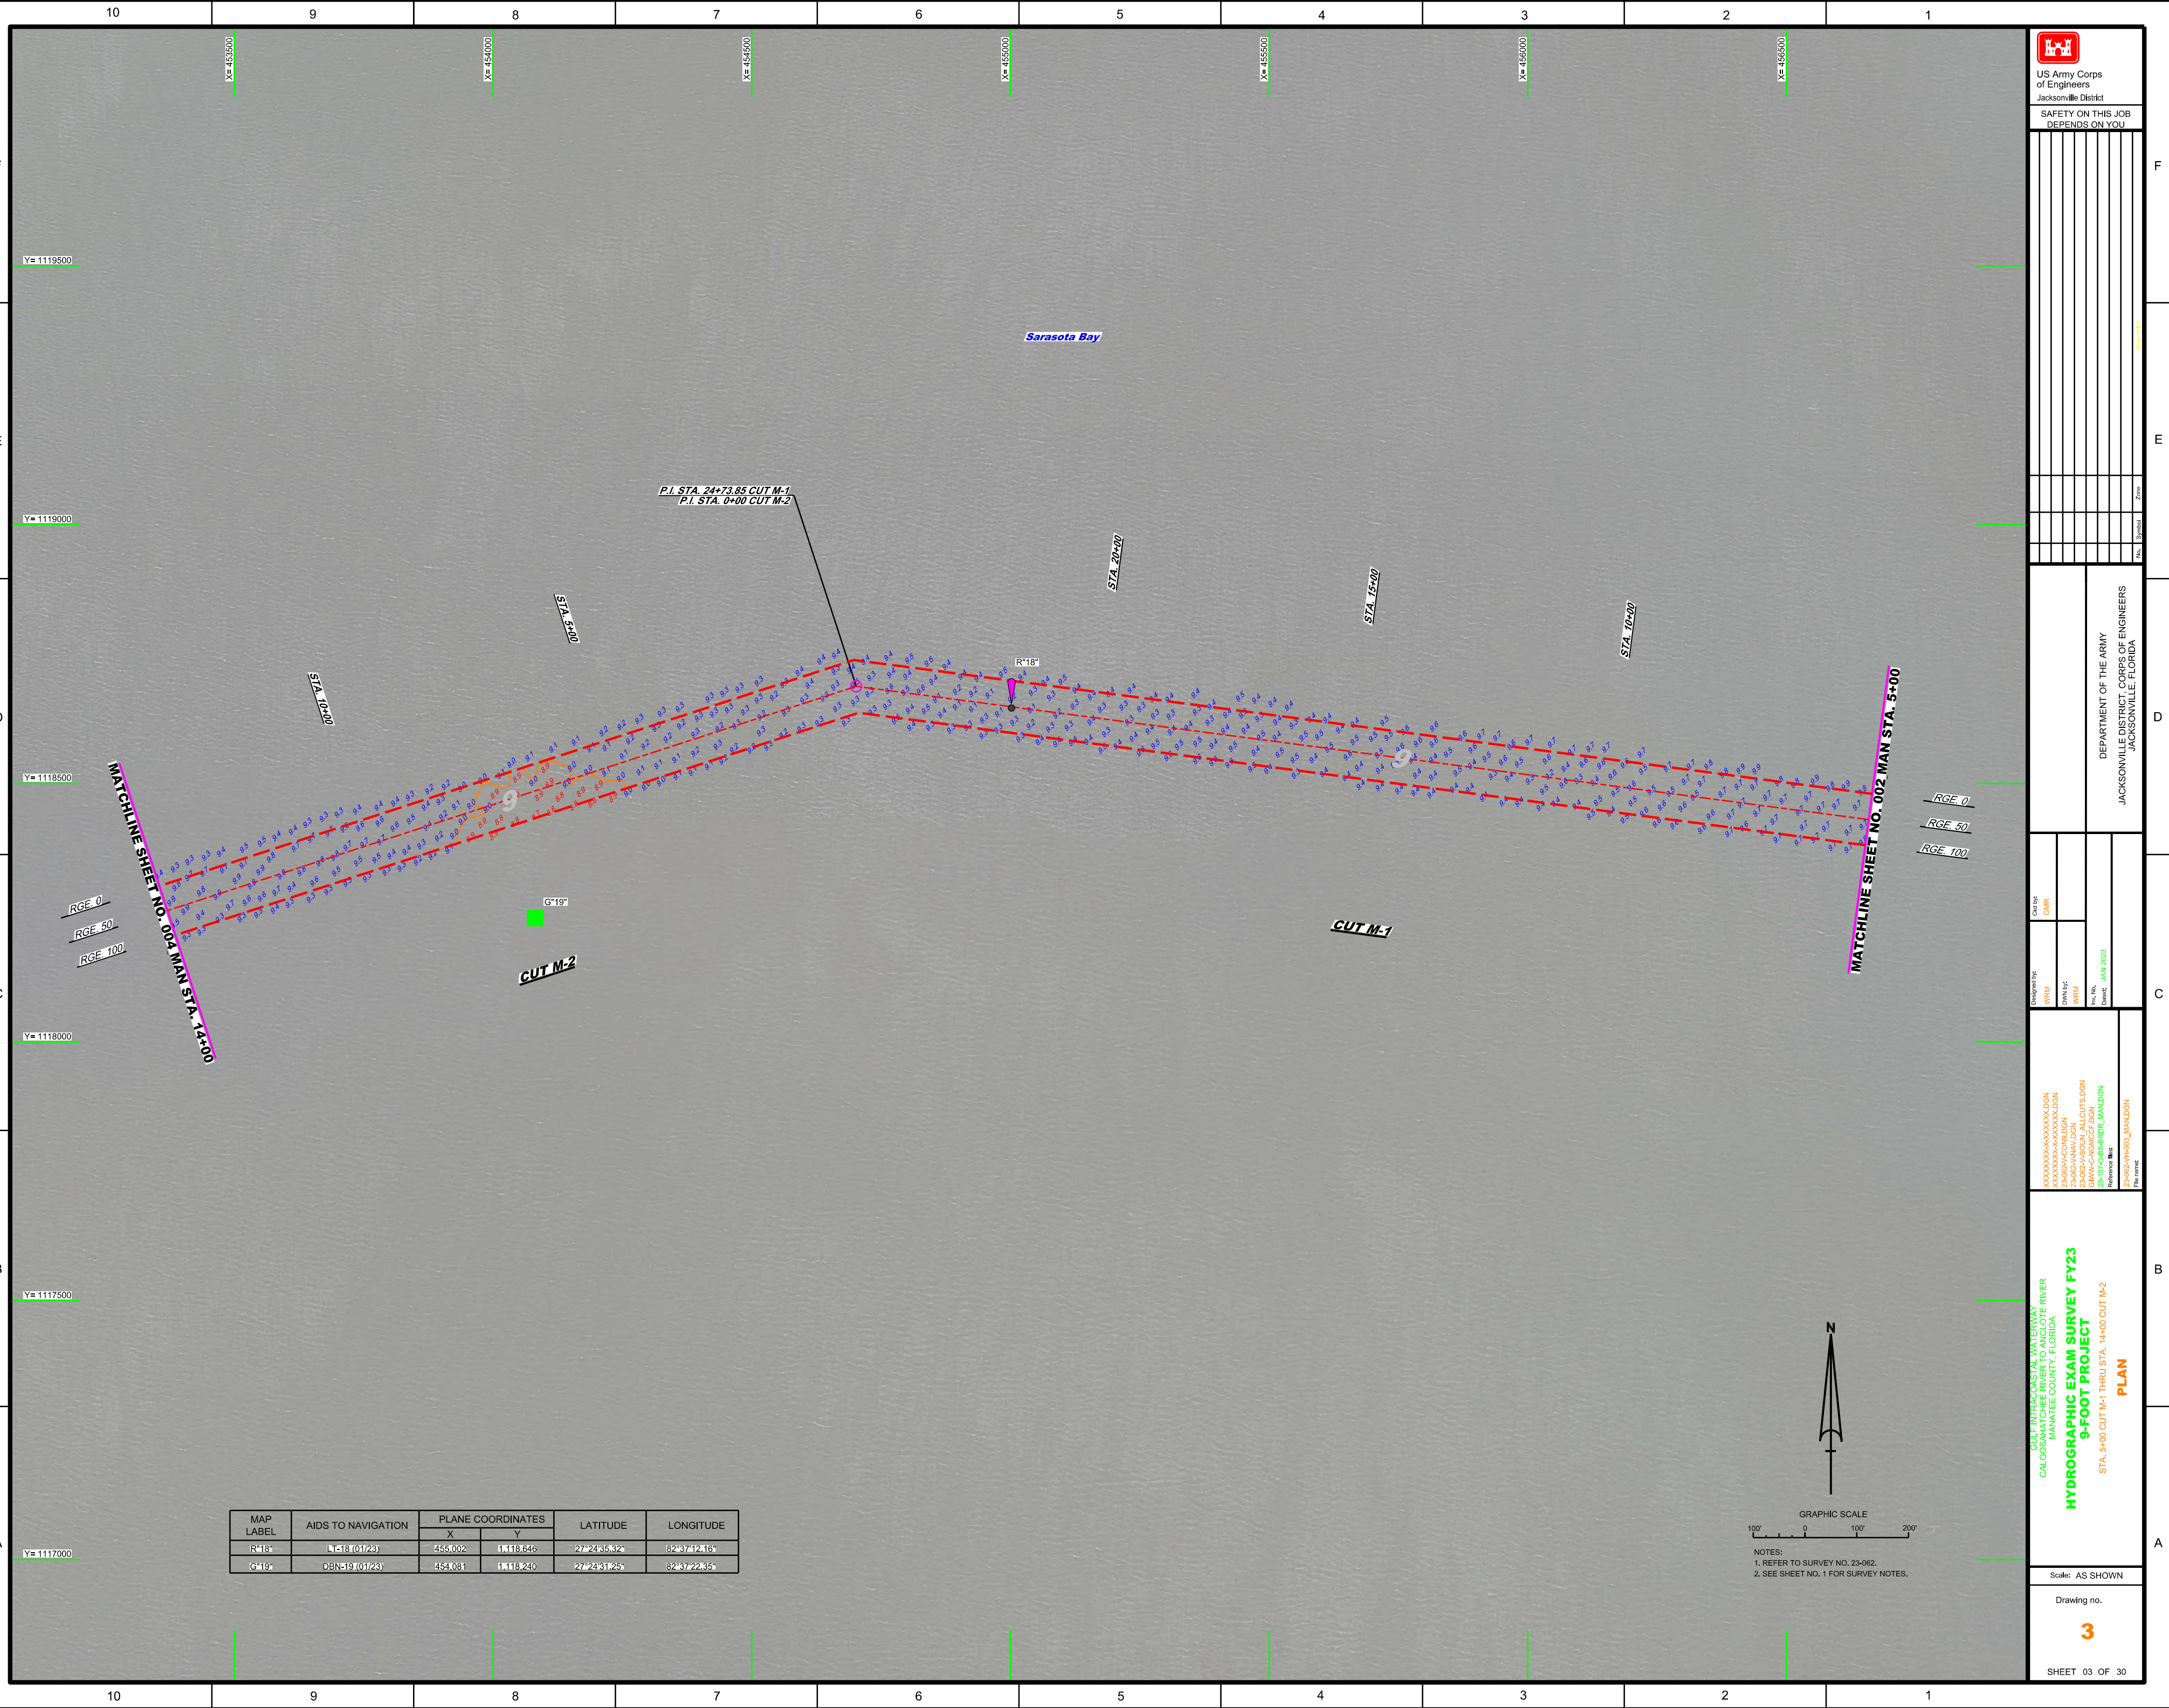

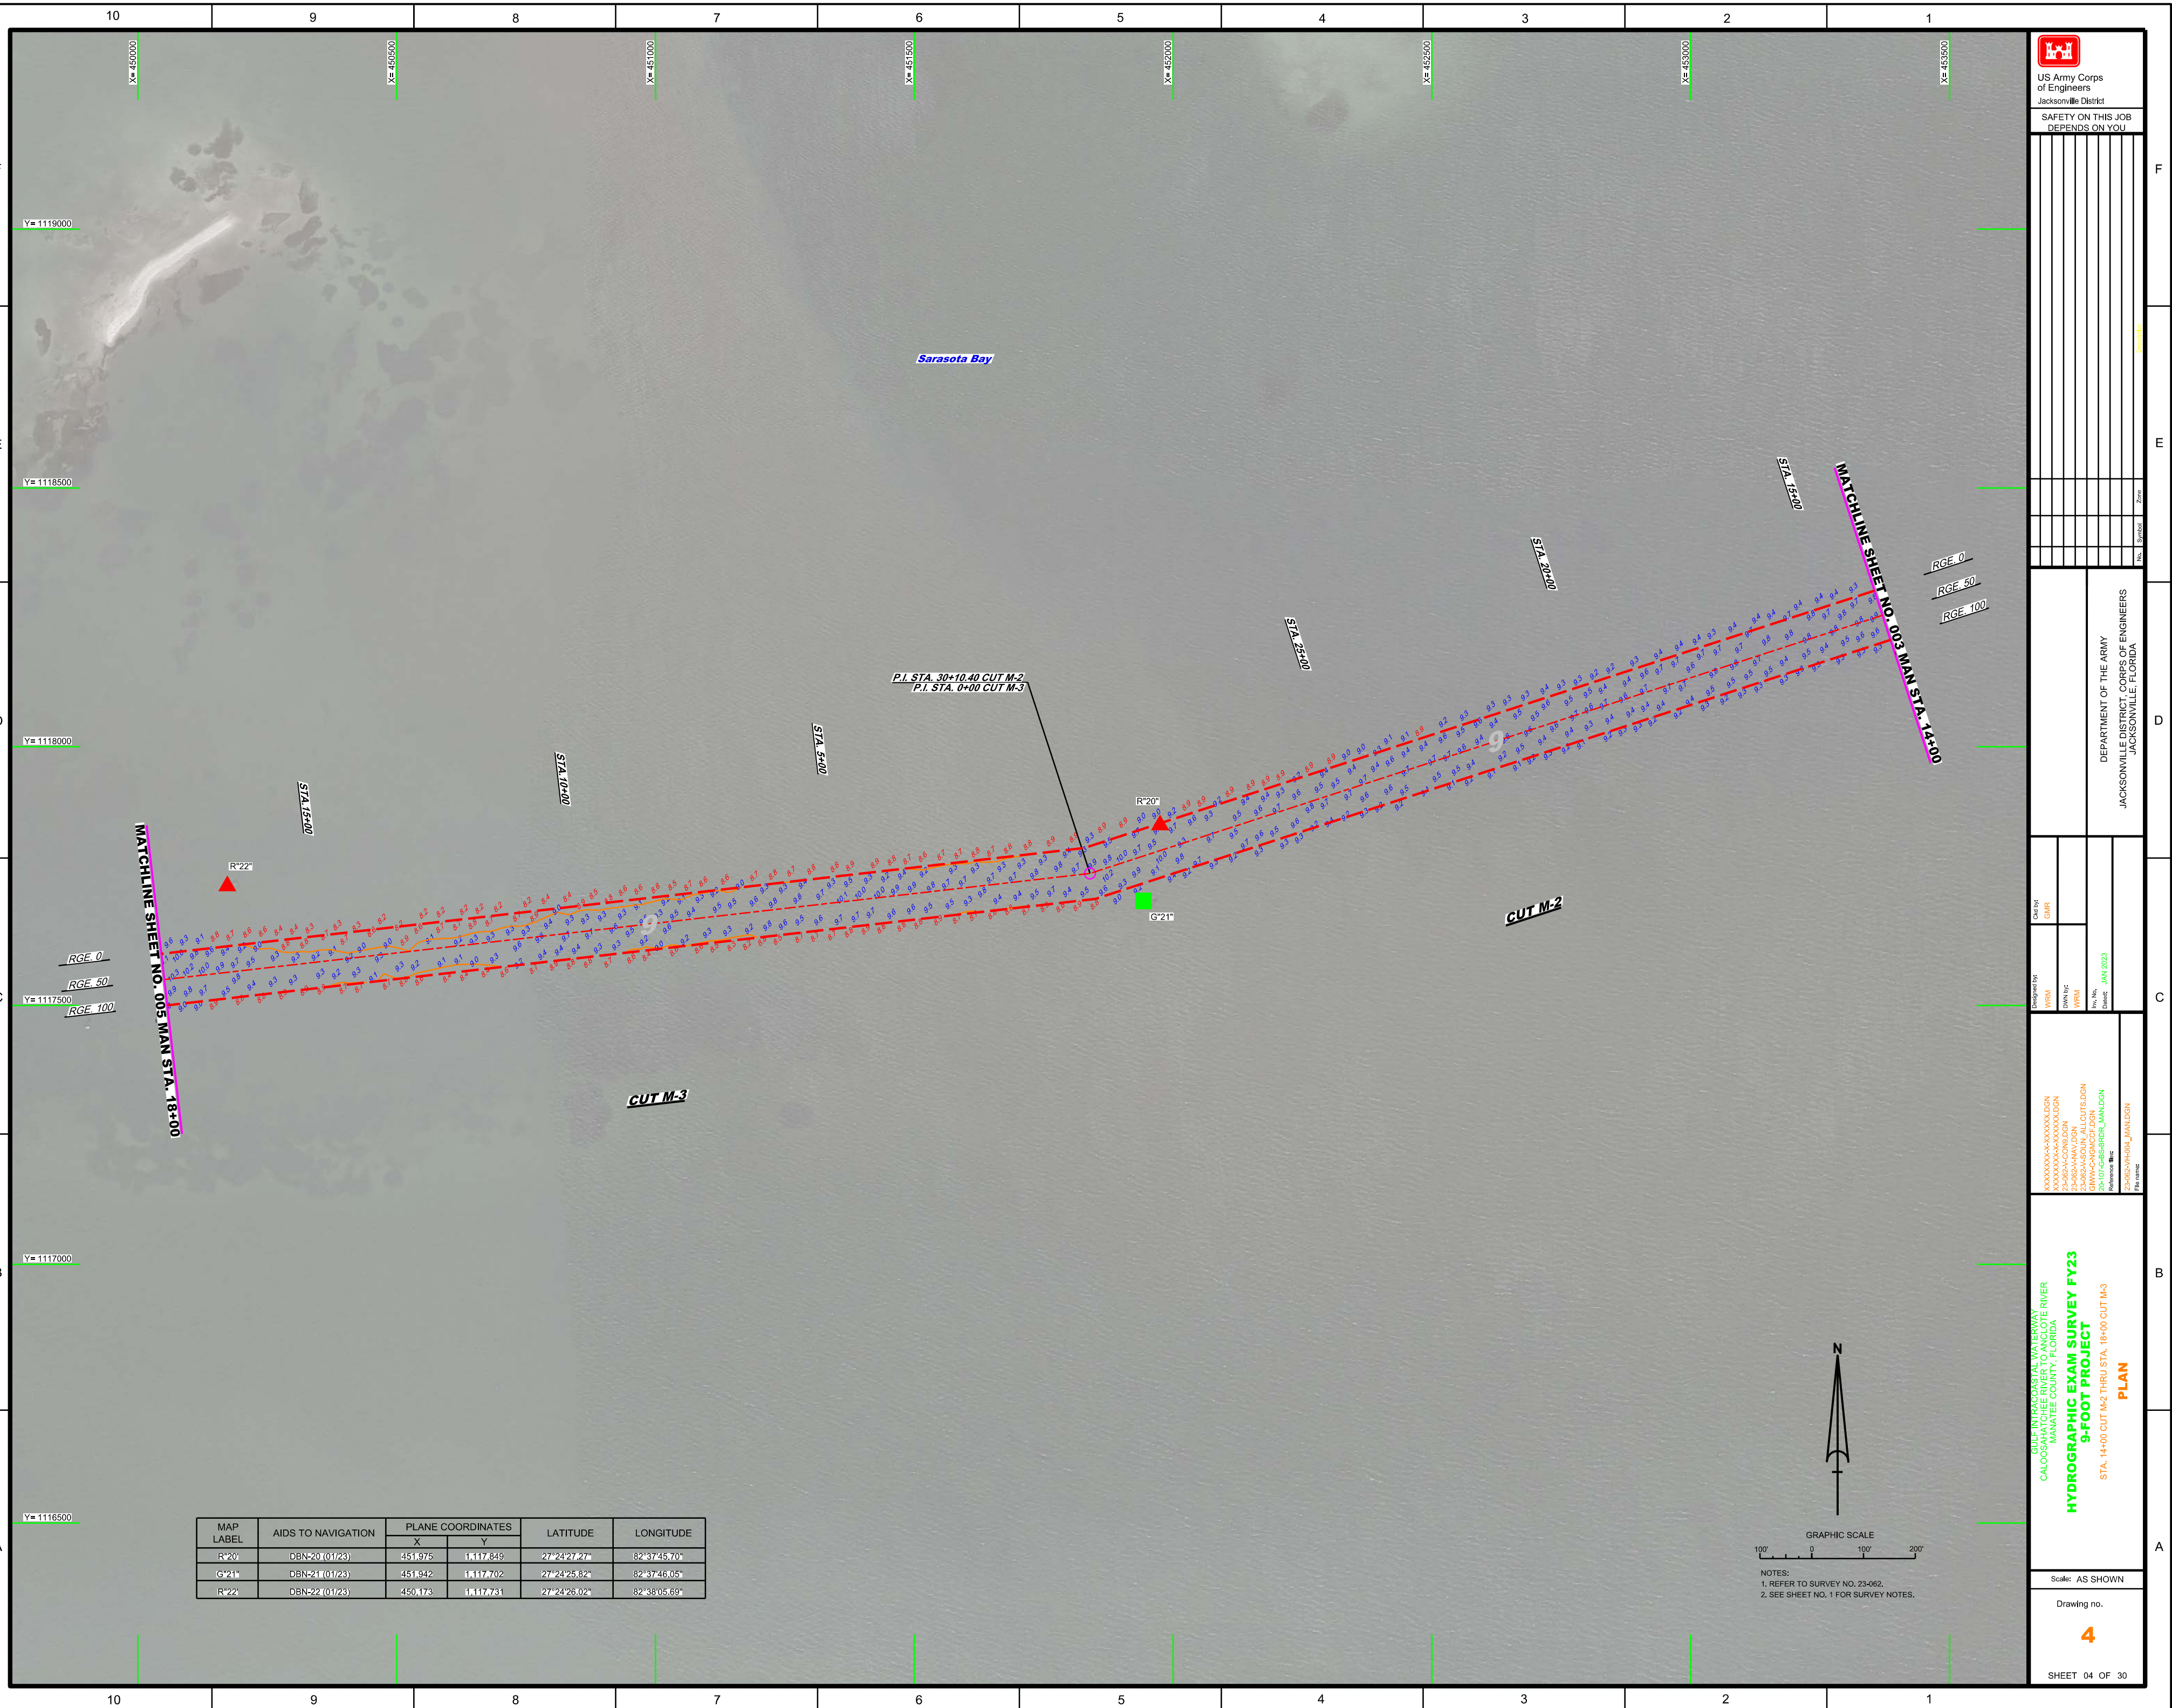

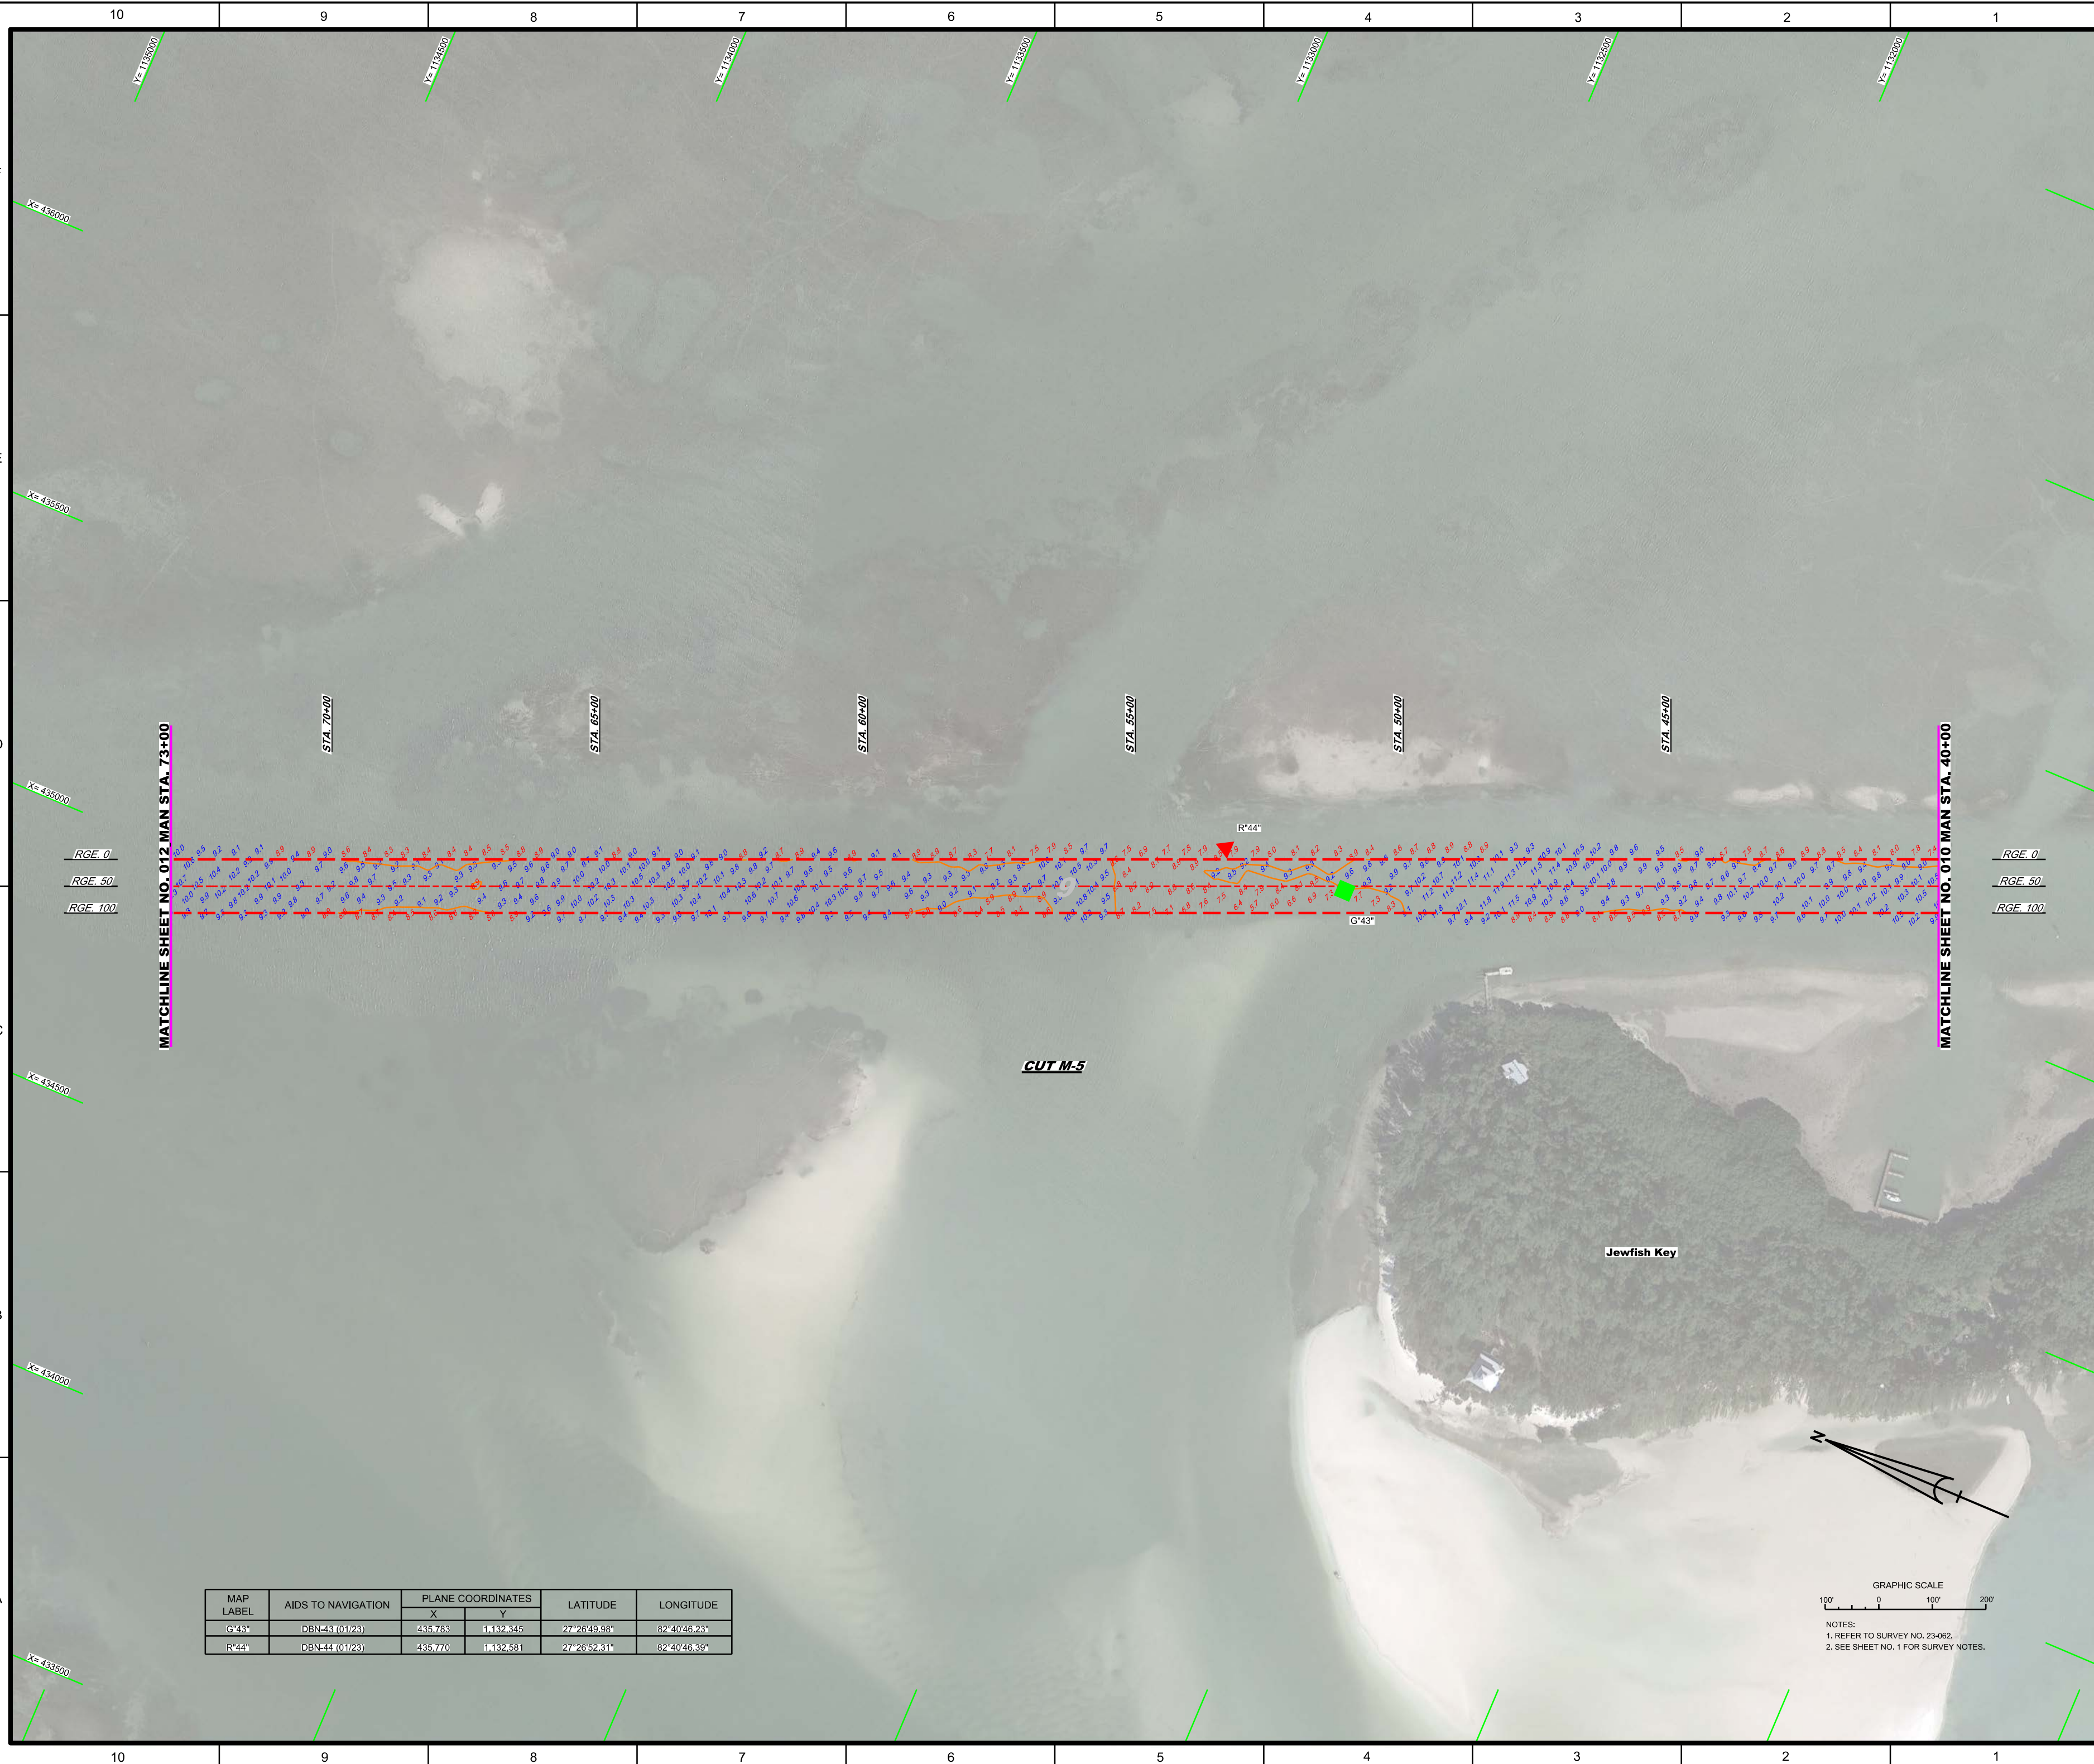

MAP LABEL	AIDS TO NAVIGATION	PLANE COORDINATES		LATITUDE	LONGITUDE
		X	Y		
G°43°	DBN-43 (01/23)	435.778	1132.345	27°26'49.98"	82°40'46.23"
R°44°	DBN-44 (01/23)	435.778	1132.581	27°26'52.31"	82°40'46.39"


GRAPHIC SCALE

100' 0 100' 200'

NOTES:

1. REFER TO SURVEY NO. 23-062.
2. SEE SHEET NO. 1 FOR SURVEY NOTES.

[illegible]

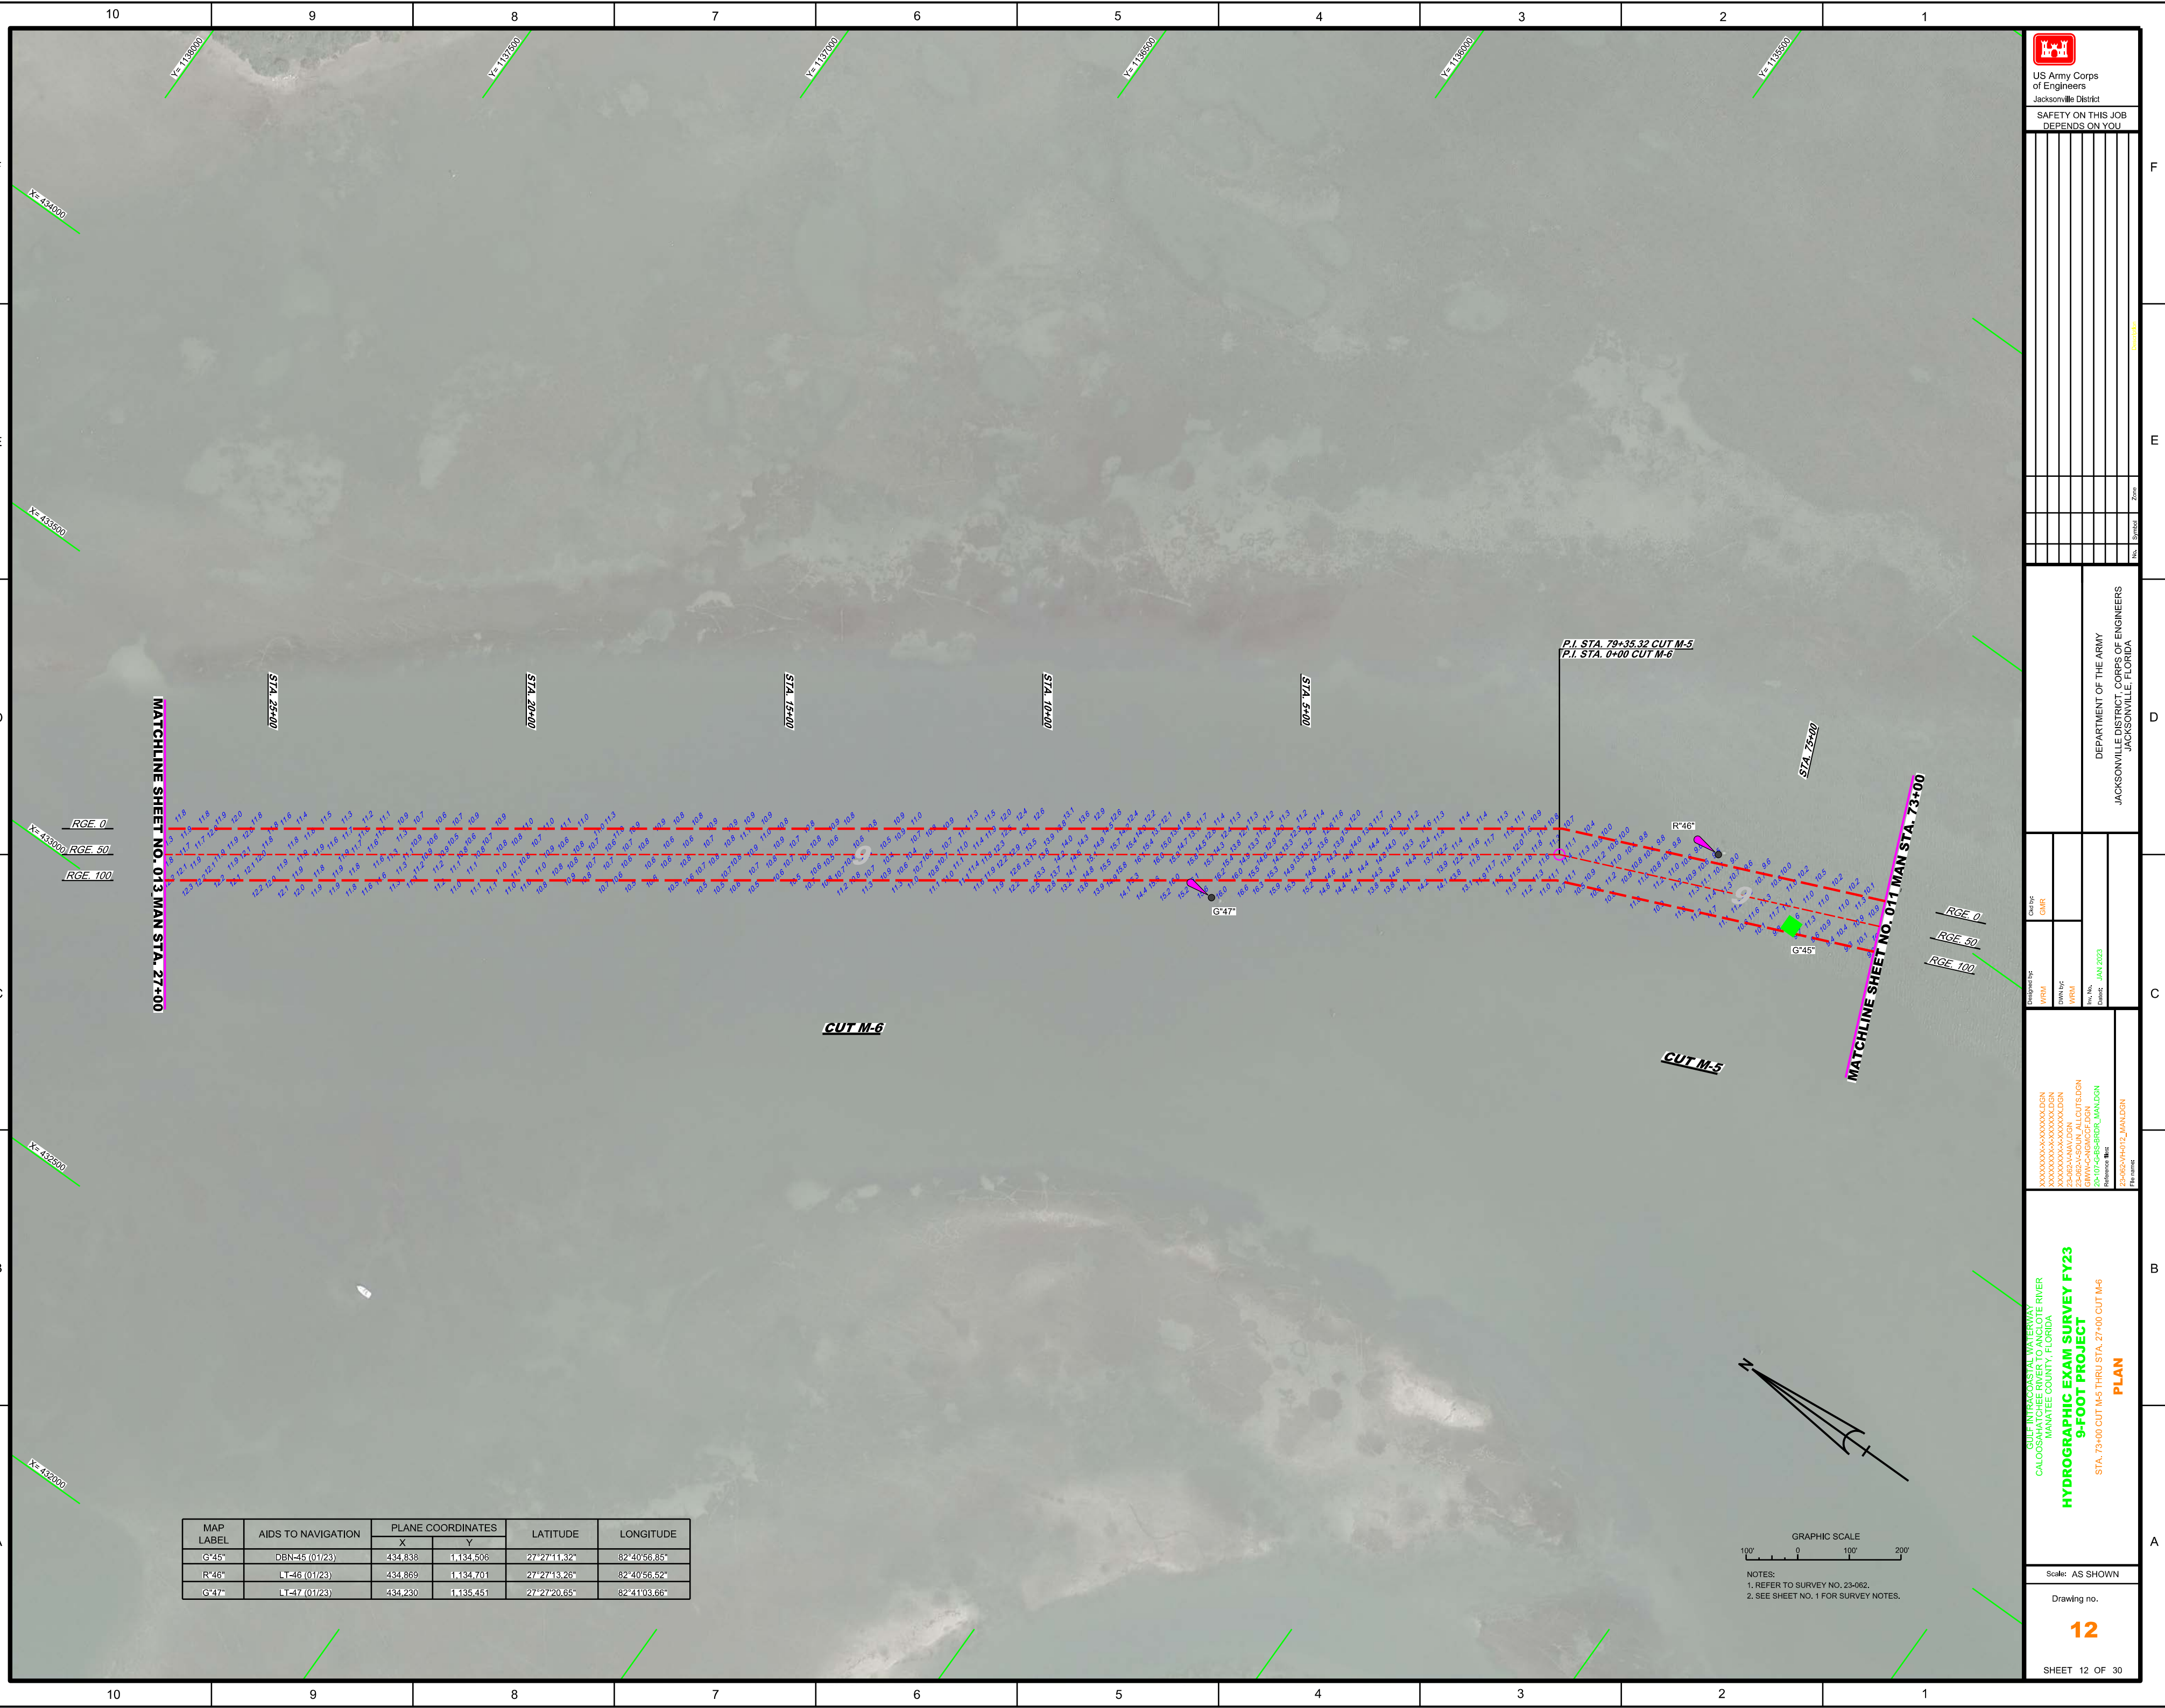



MAP LABEL	AIDS TO NAVIGATION	PLANE COORDINATES		LATITUDE	LONGITUDE
		X	Y		
G49A*	DBN49A(01/23)	431.054	1.141.842	27°28'23.75"	82°41'39.20"
INFO SIGN	SIGN (01/23)	431.135	1.141.384	27°28'19.23"	82°41'38.38"
INFO SIGN	SIGN (01/23)	431.483	1.141.416	27°28'19.56"	82°41'34.52"



US Army Corps
of Engineers
Jacksonville District

**SAFETY ON THIS JOB
DEPENDS ON YOU**

[illegible]

DEPARTMENT OF THE ARMY
JACKSONVILLE DISTRICT, CORPS OF ENGINEERS
JACKSONVILLE, FLORIDA

[illegible]

HYDROGRAPHIC EXAM SURVEY FY23 9-FOOT PROJECT

Scale: AS SHOWN

Drawing no.

14

SHEET 14 OF 30

