




A	B	C	D	E	F
---	---	---	---	---	---



SHEET 01 OF 01

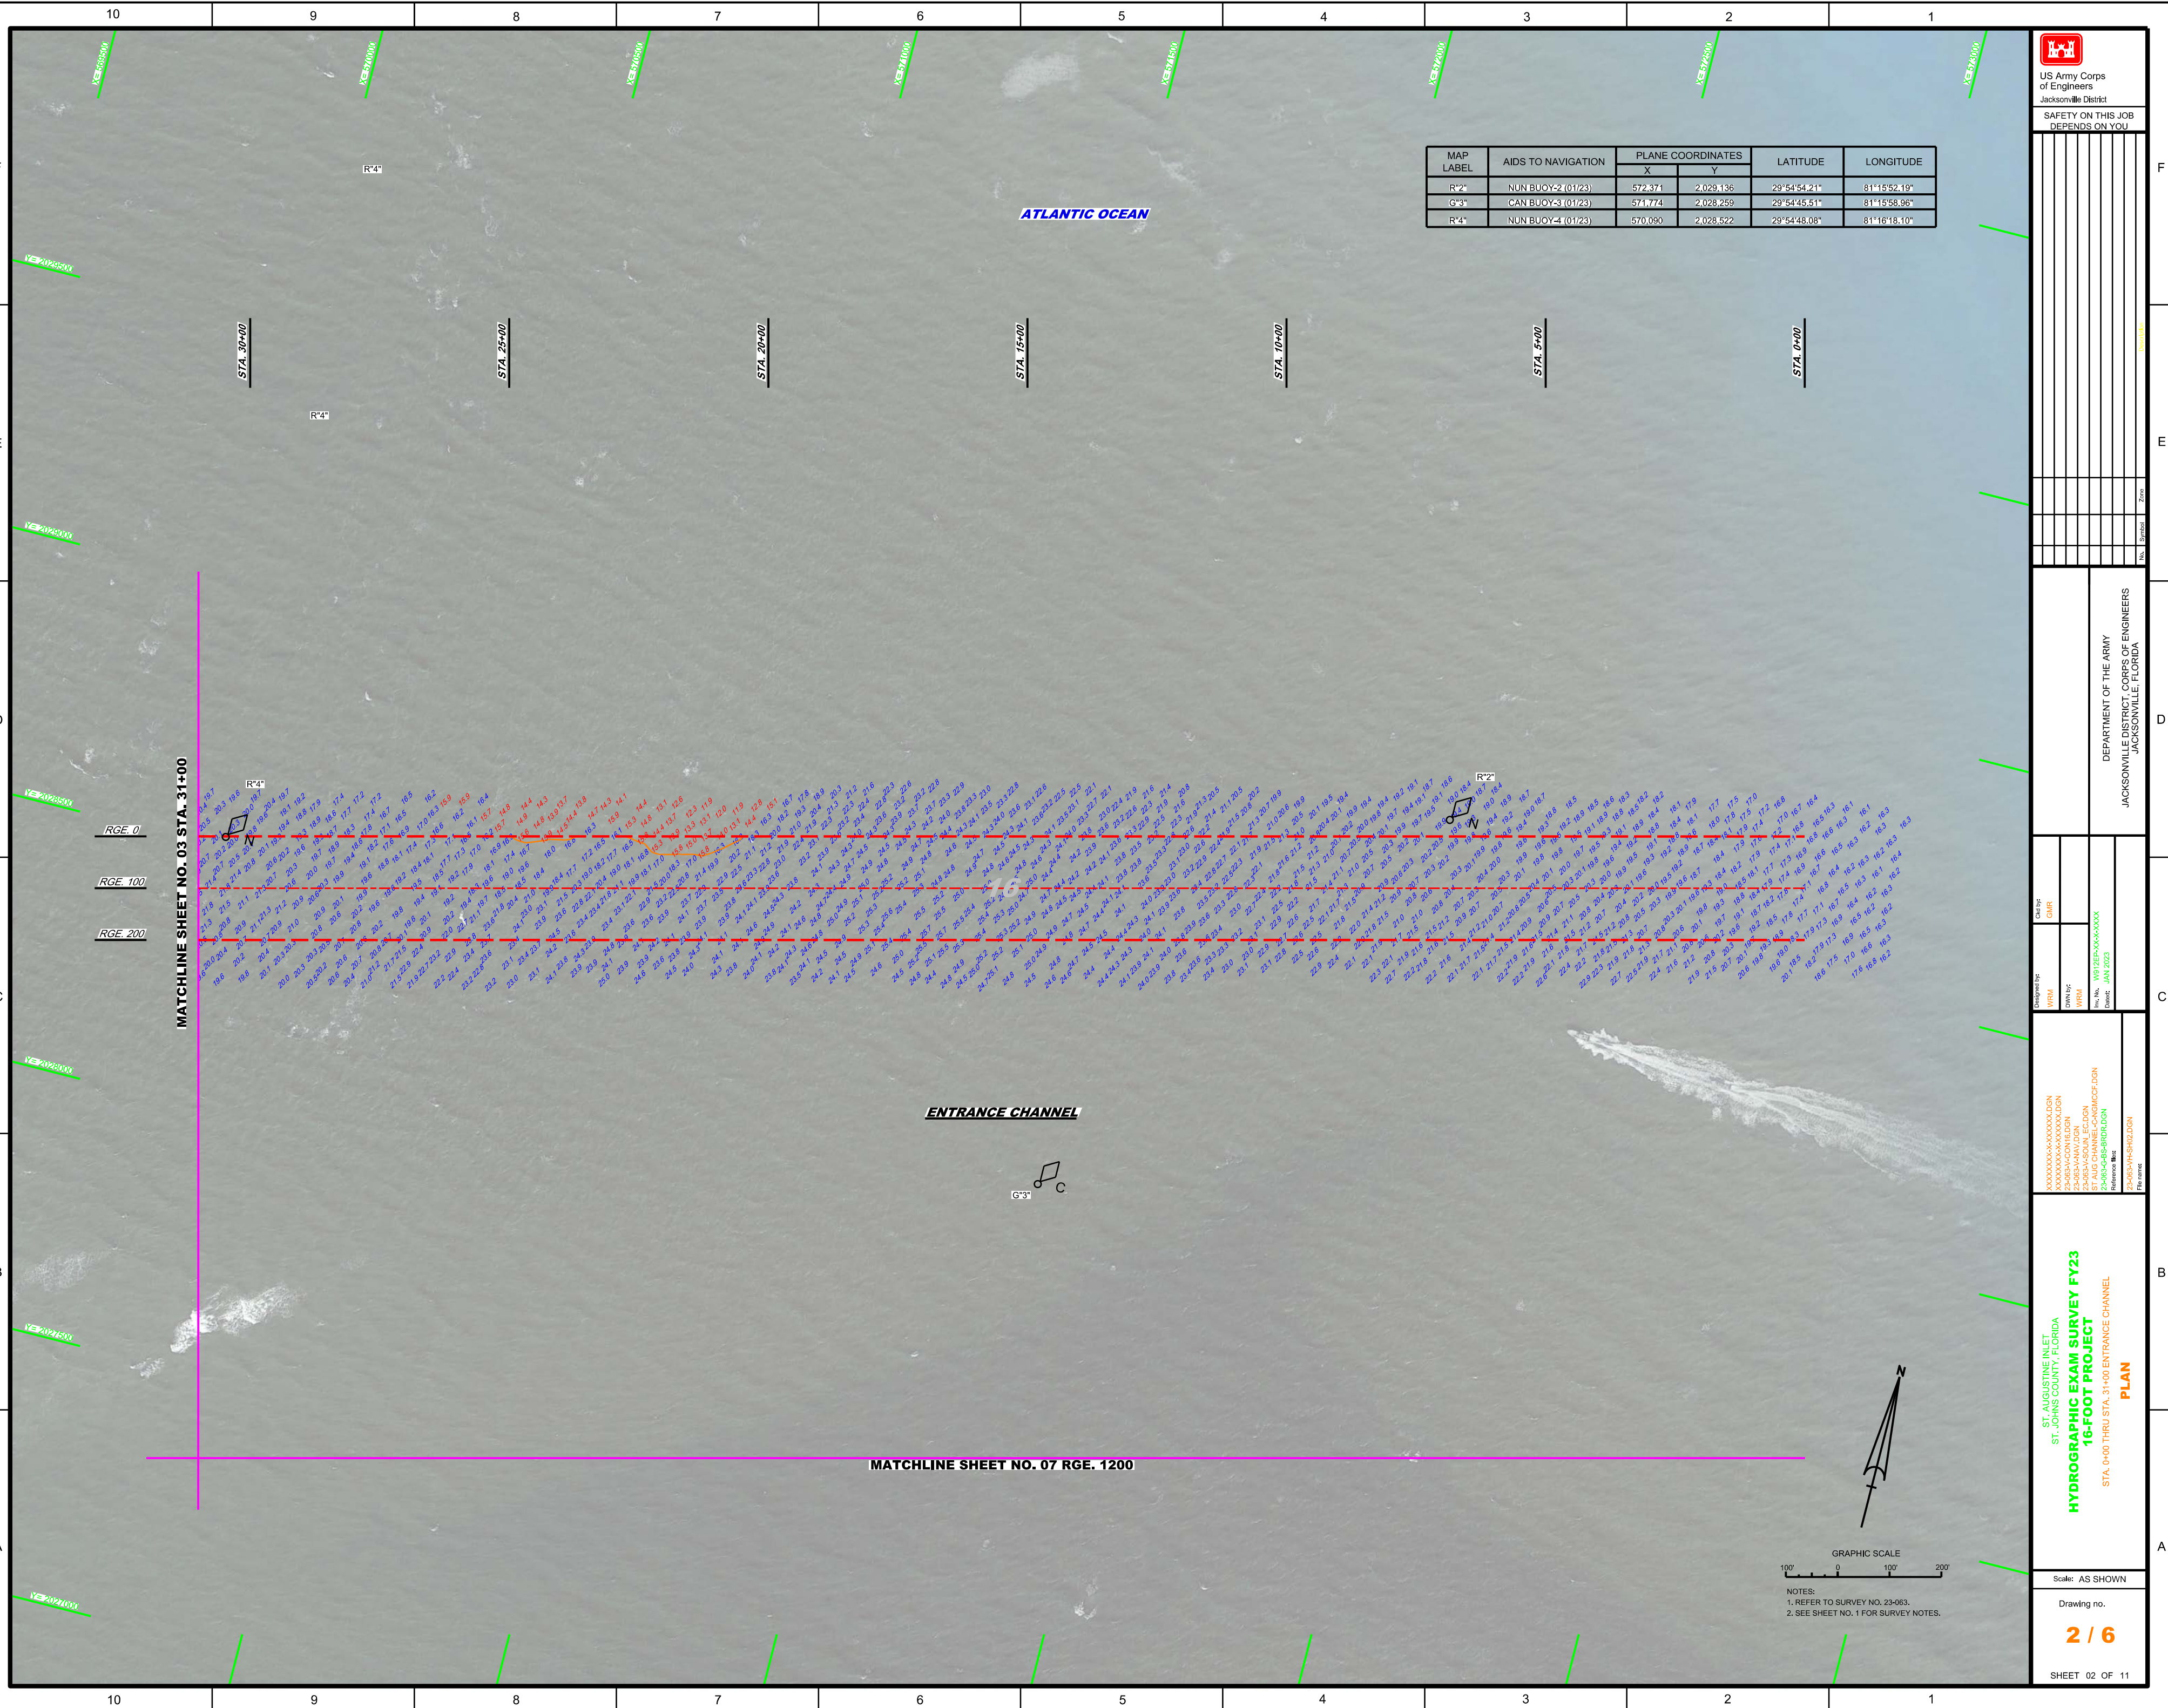

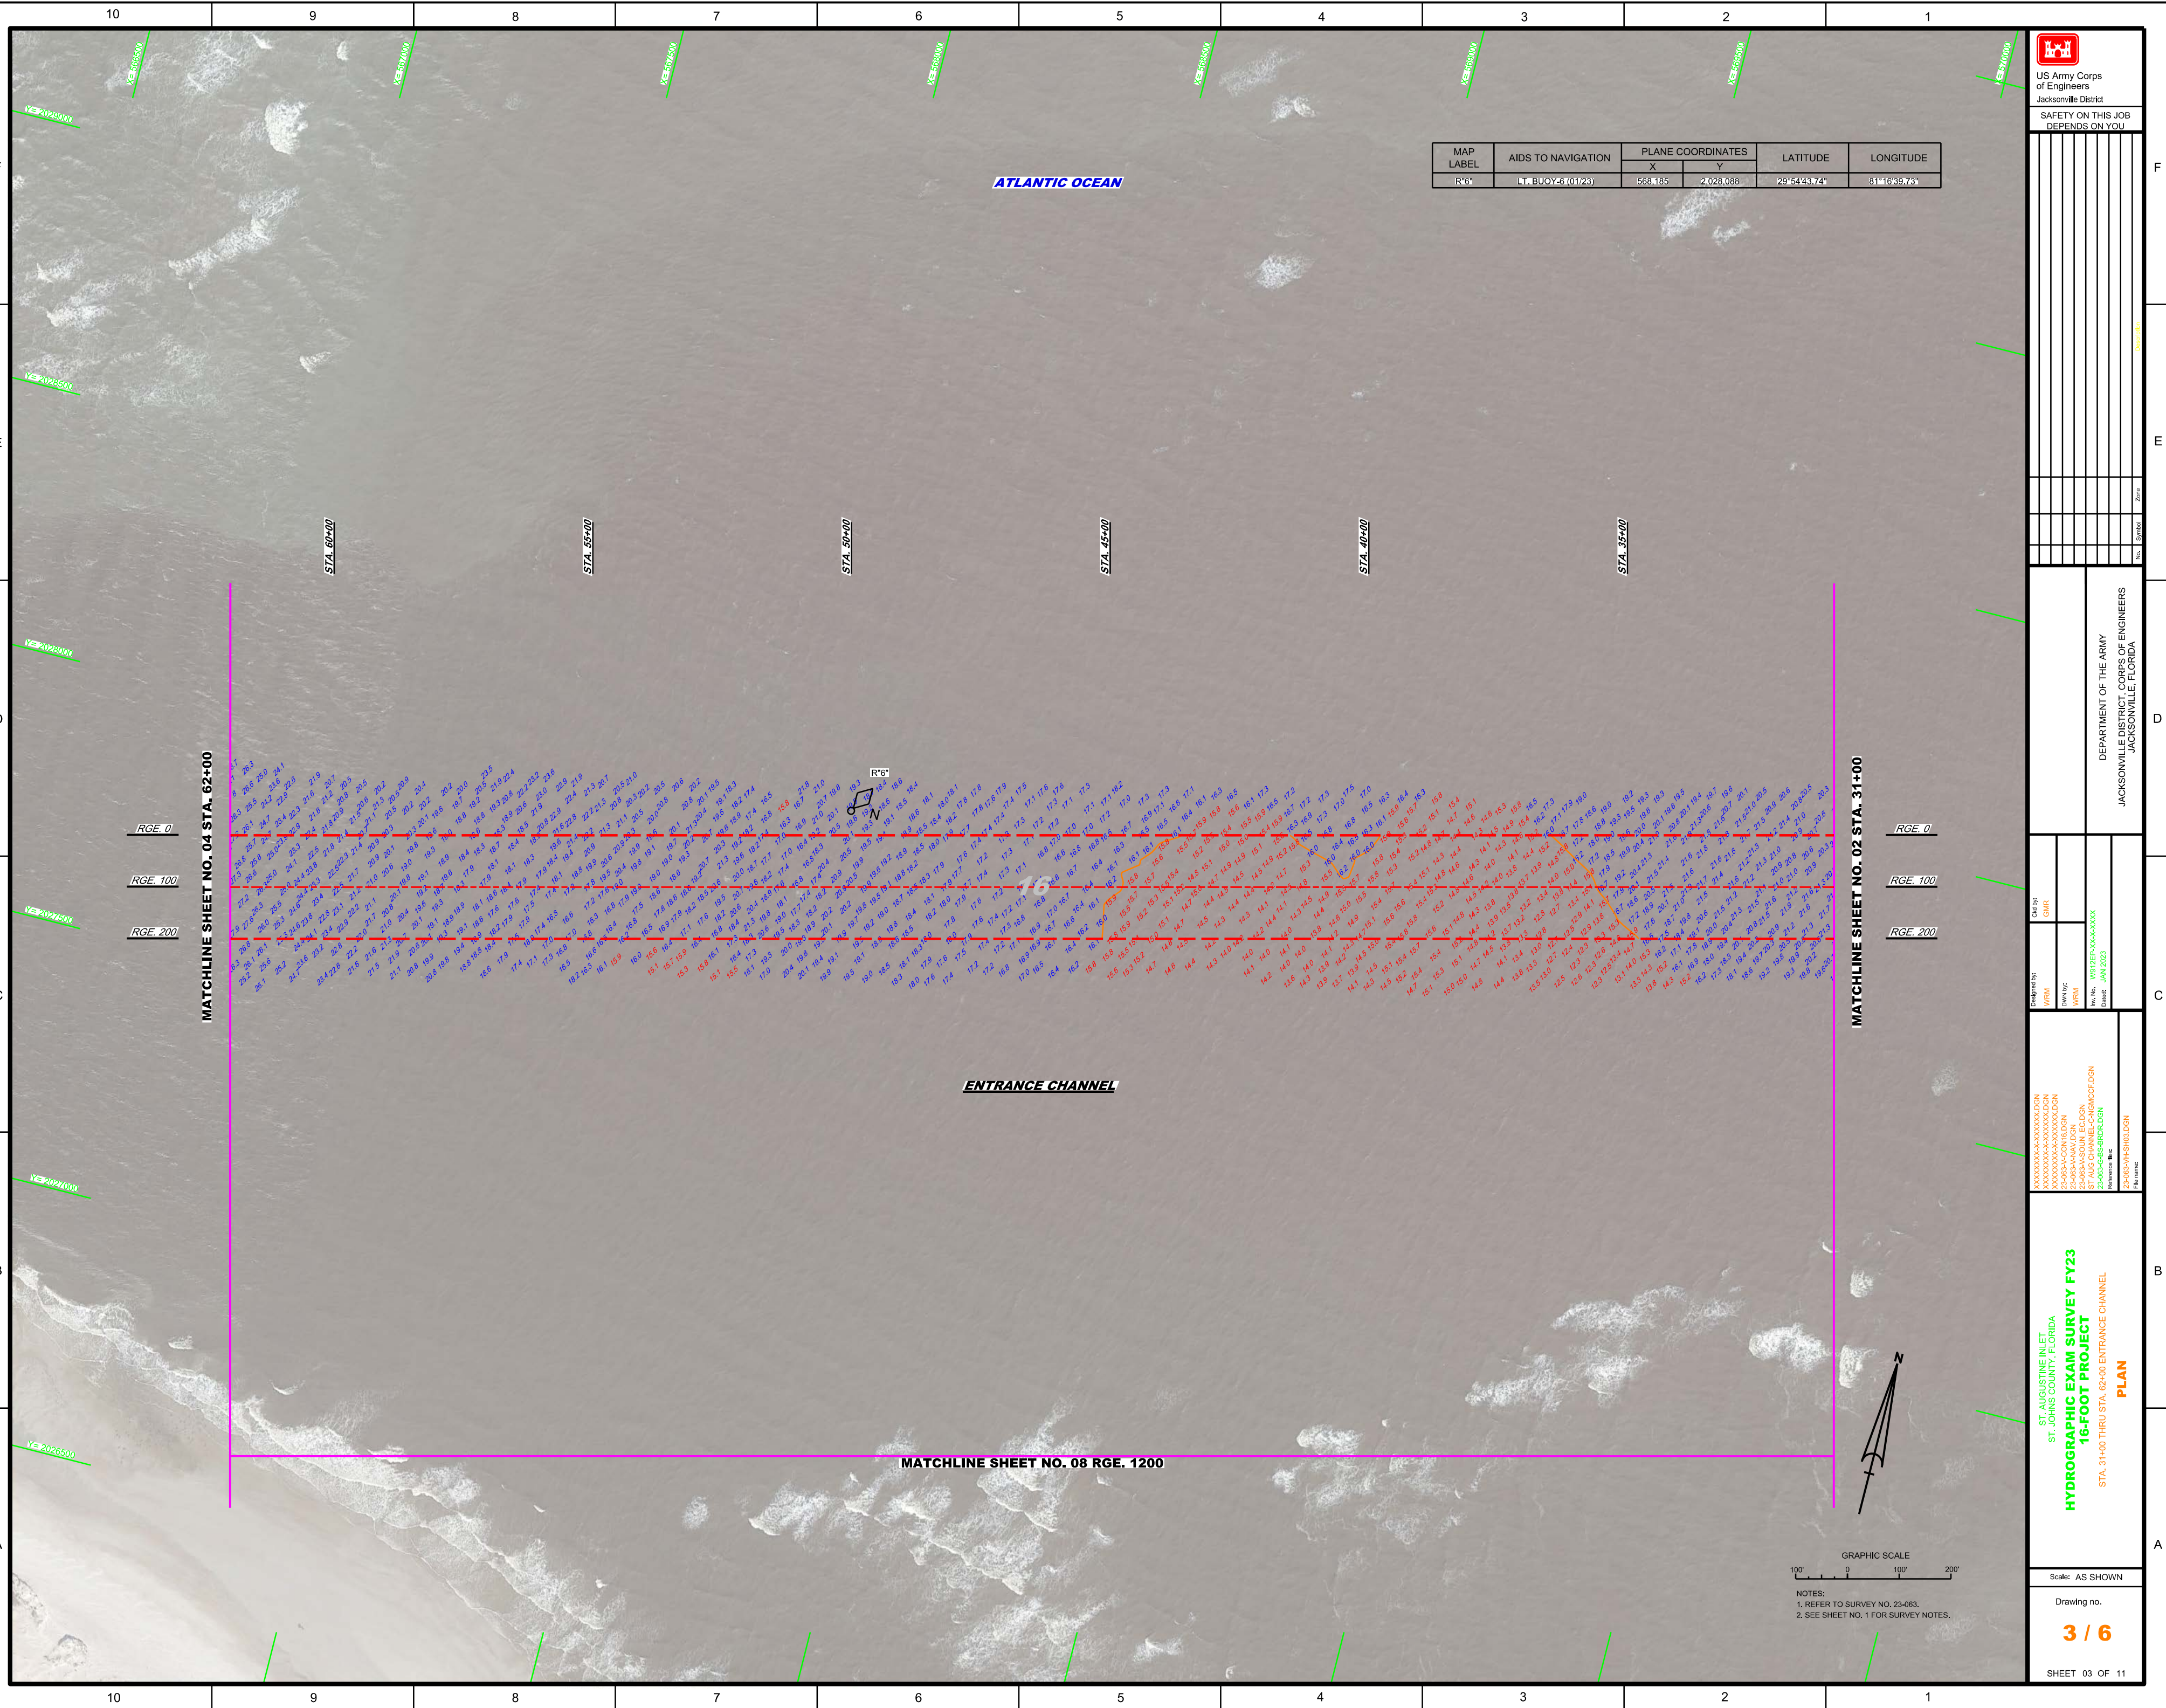

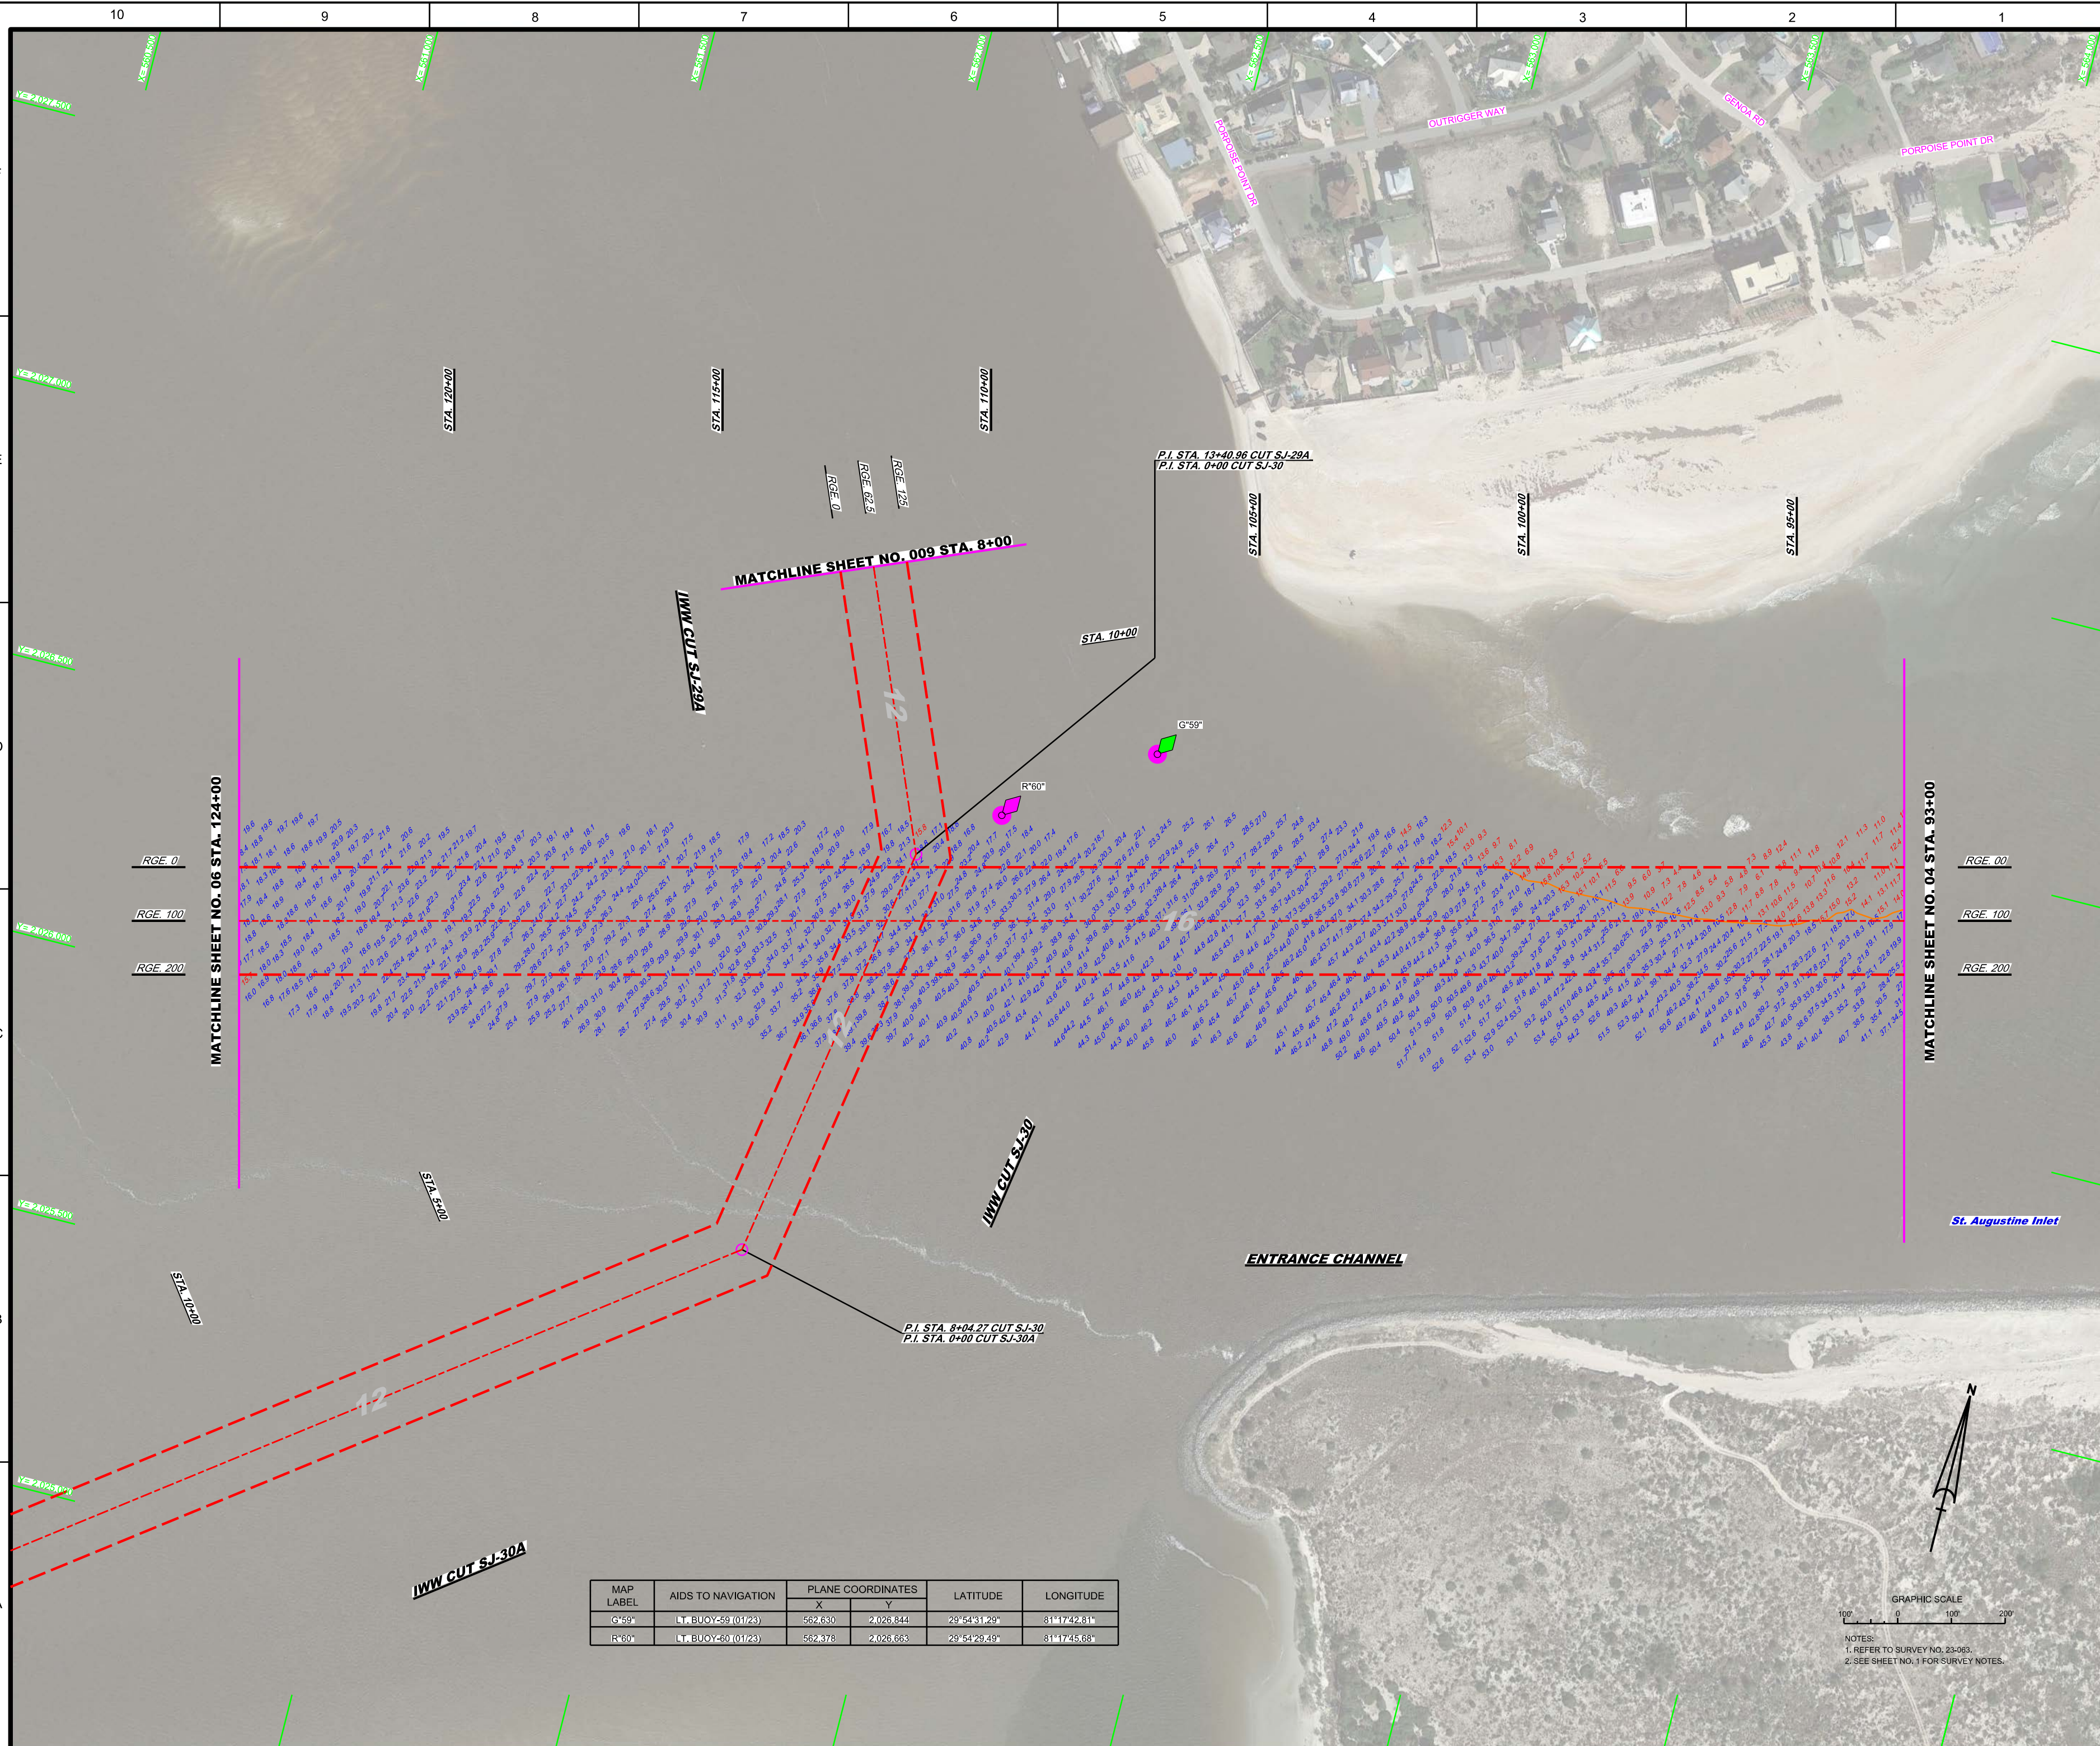

MAP LABEL	AIDS TO NAVIGATION	PLANE COORDINATES		LATITUDE	LONGITUDE
		X	Y		
G°59°	L.T. BUOY-59 (01/23)	562.630	2,028.844	29°54'31.29"	81°1742.81"
R°60°	L.T. BUOY-60 (01/23)	562.378	2,026.663	29°54'29.49"	81°1745.68"

GRAPHIC SCALE

100' 0 100' 200'

NOTES:

1. REFER TO SURVEY NO. 23-063.
2. SEE SHEET NO. 1 FOR SURVEY NOTES.

ST. AUGUSTINE INLET
ST. JOHNS COUNTY, FLORIDA

HYDROGRAPHIC EXAM SURVEY FY23
16-FOOT PROJECT

STA. 93+00 THRU STA. 124+00 ENTRANCE CHANNEL

PLAN

Scale: AS SHOWN

Drawing no.

5 / 6

SHEET 05 OF 11

[illegible]

		Designated by:	WPM	Cat type:	GMR
		DMM type:	WPM	Instr. No.	WS72ER-068XXXXX
				Date:	JAN 2023
				Reference Unit:	

