





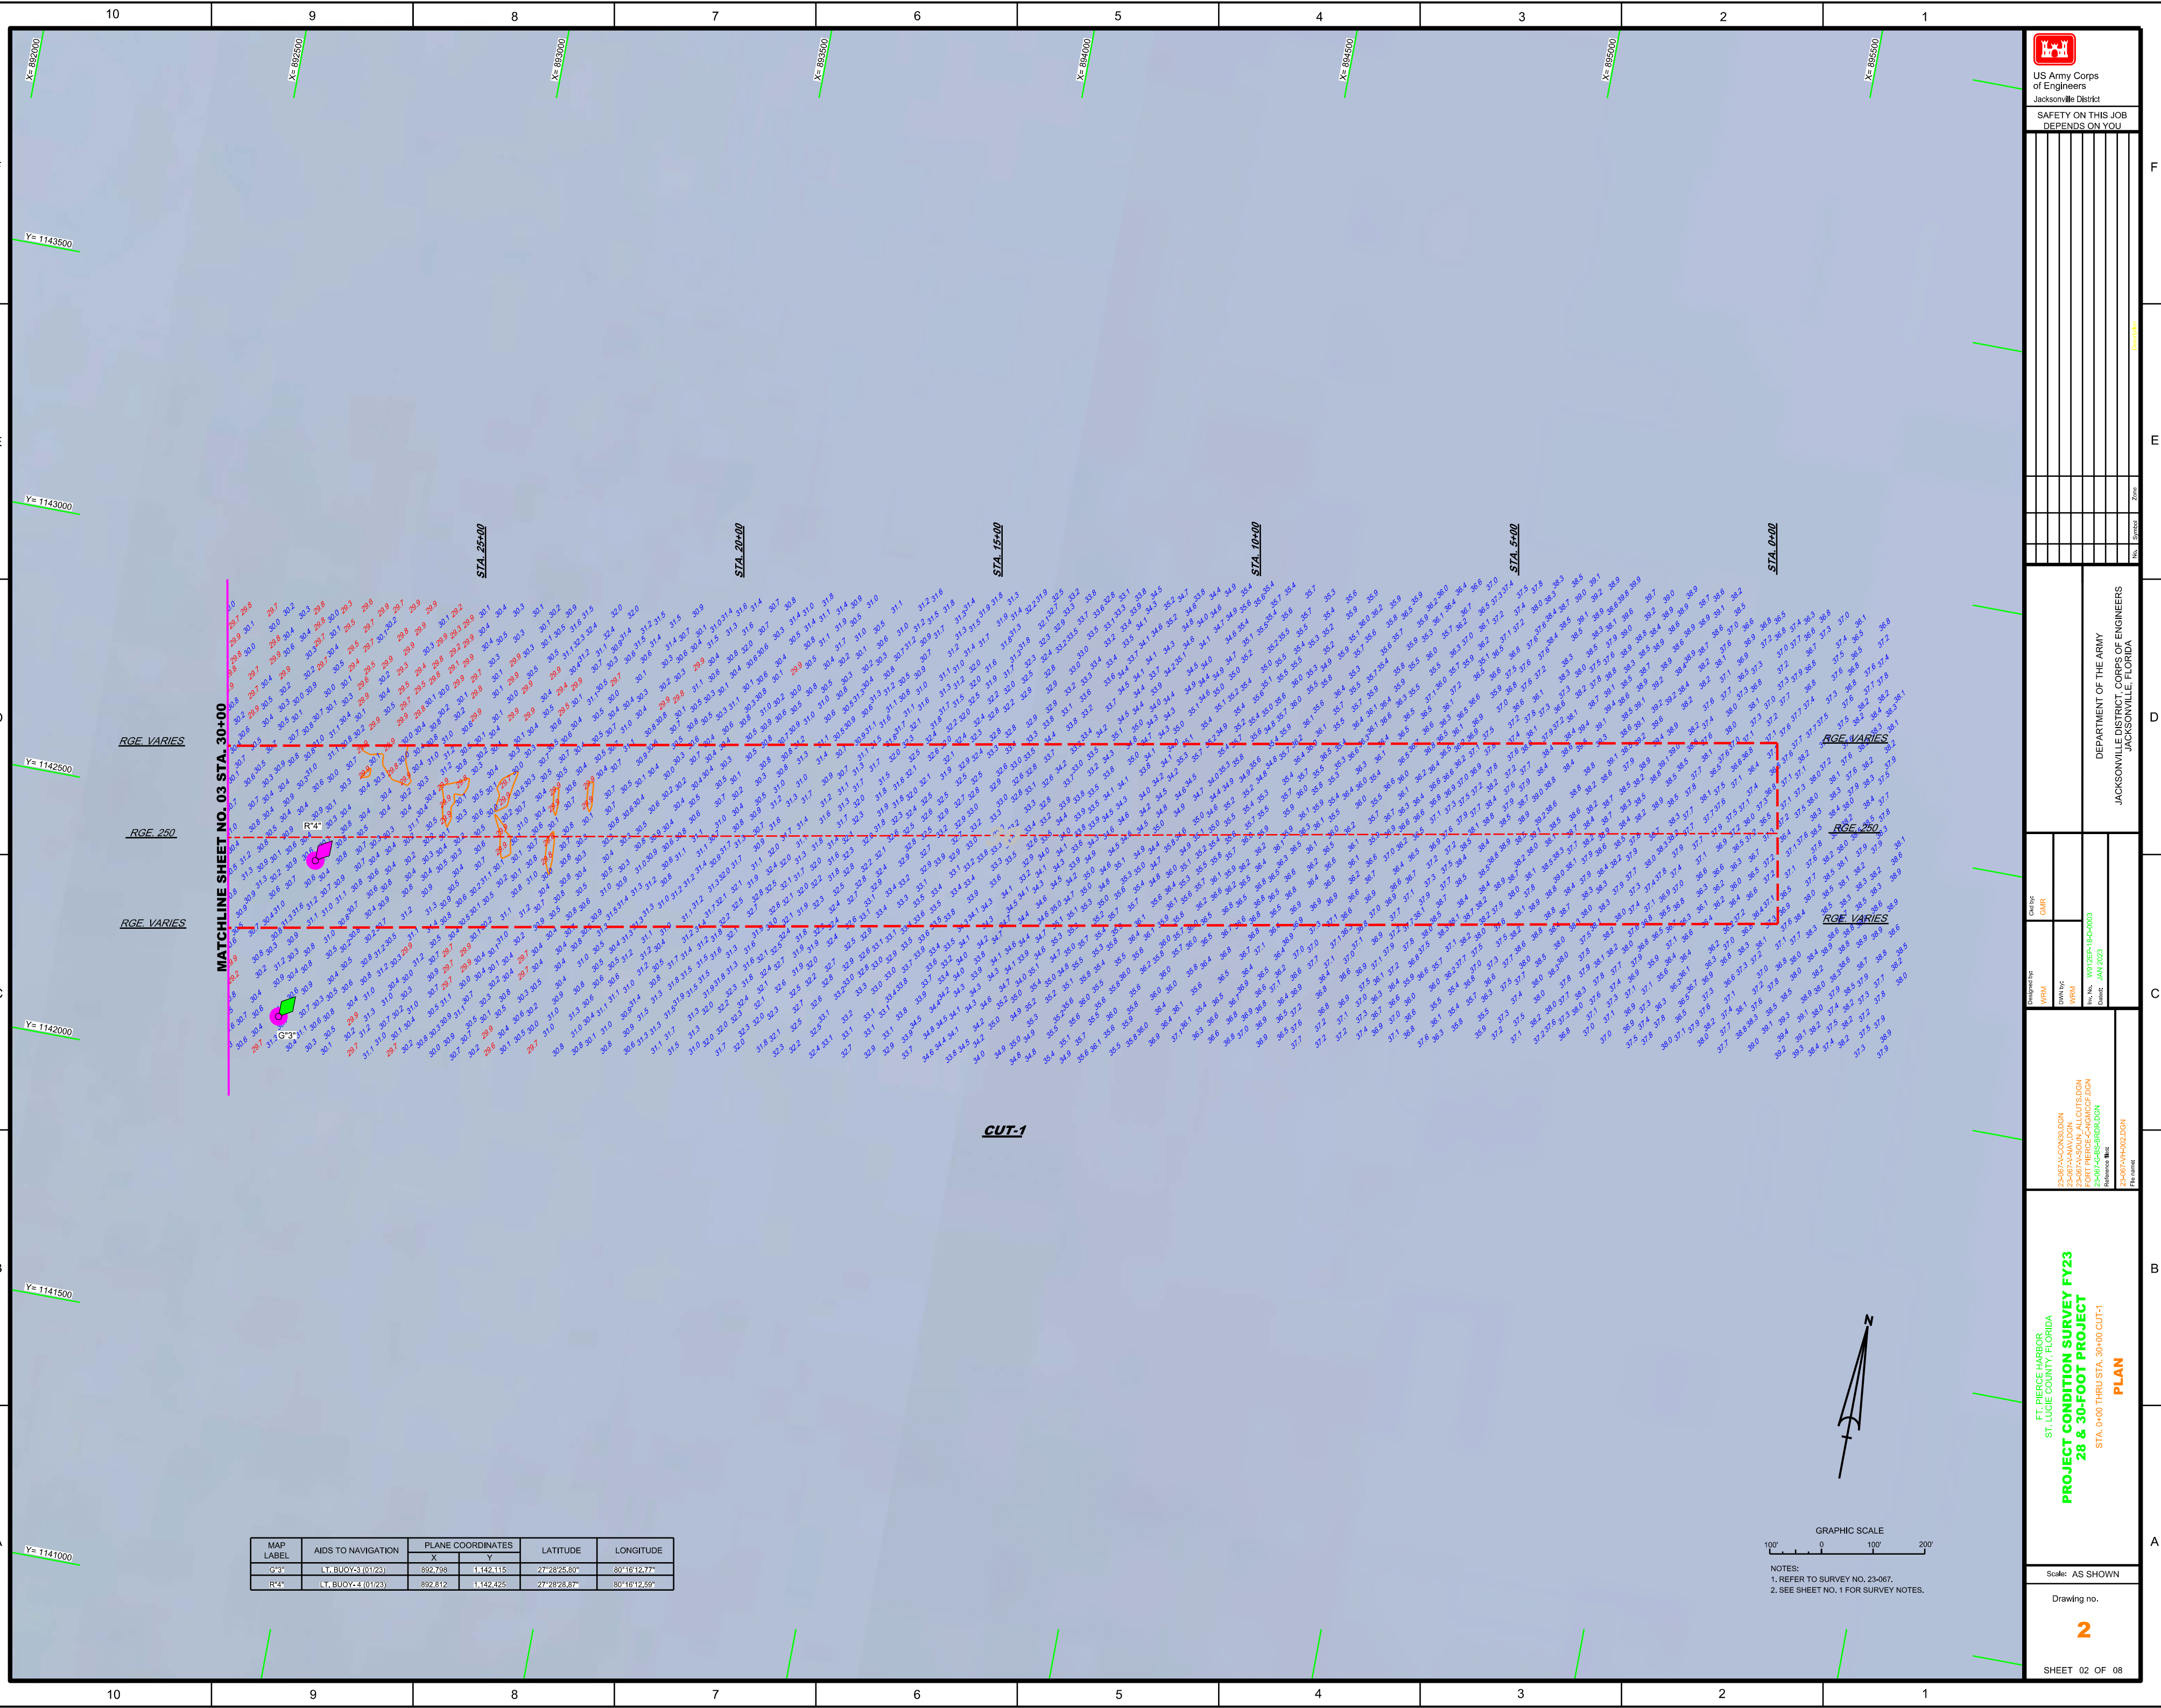


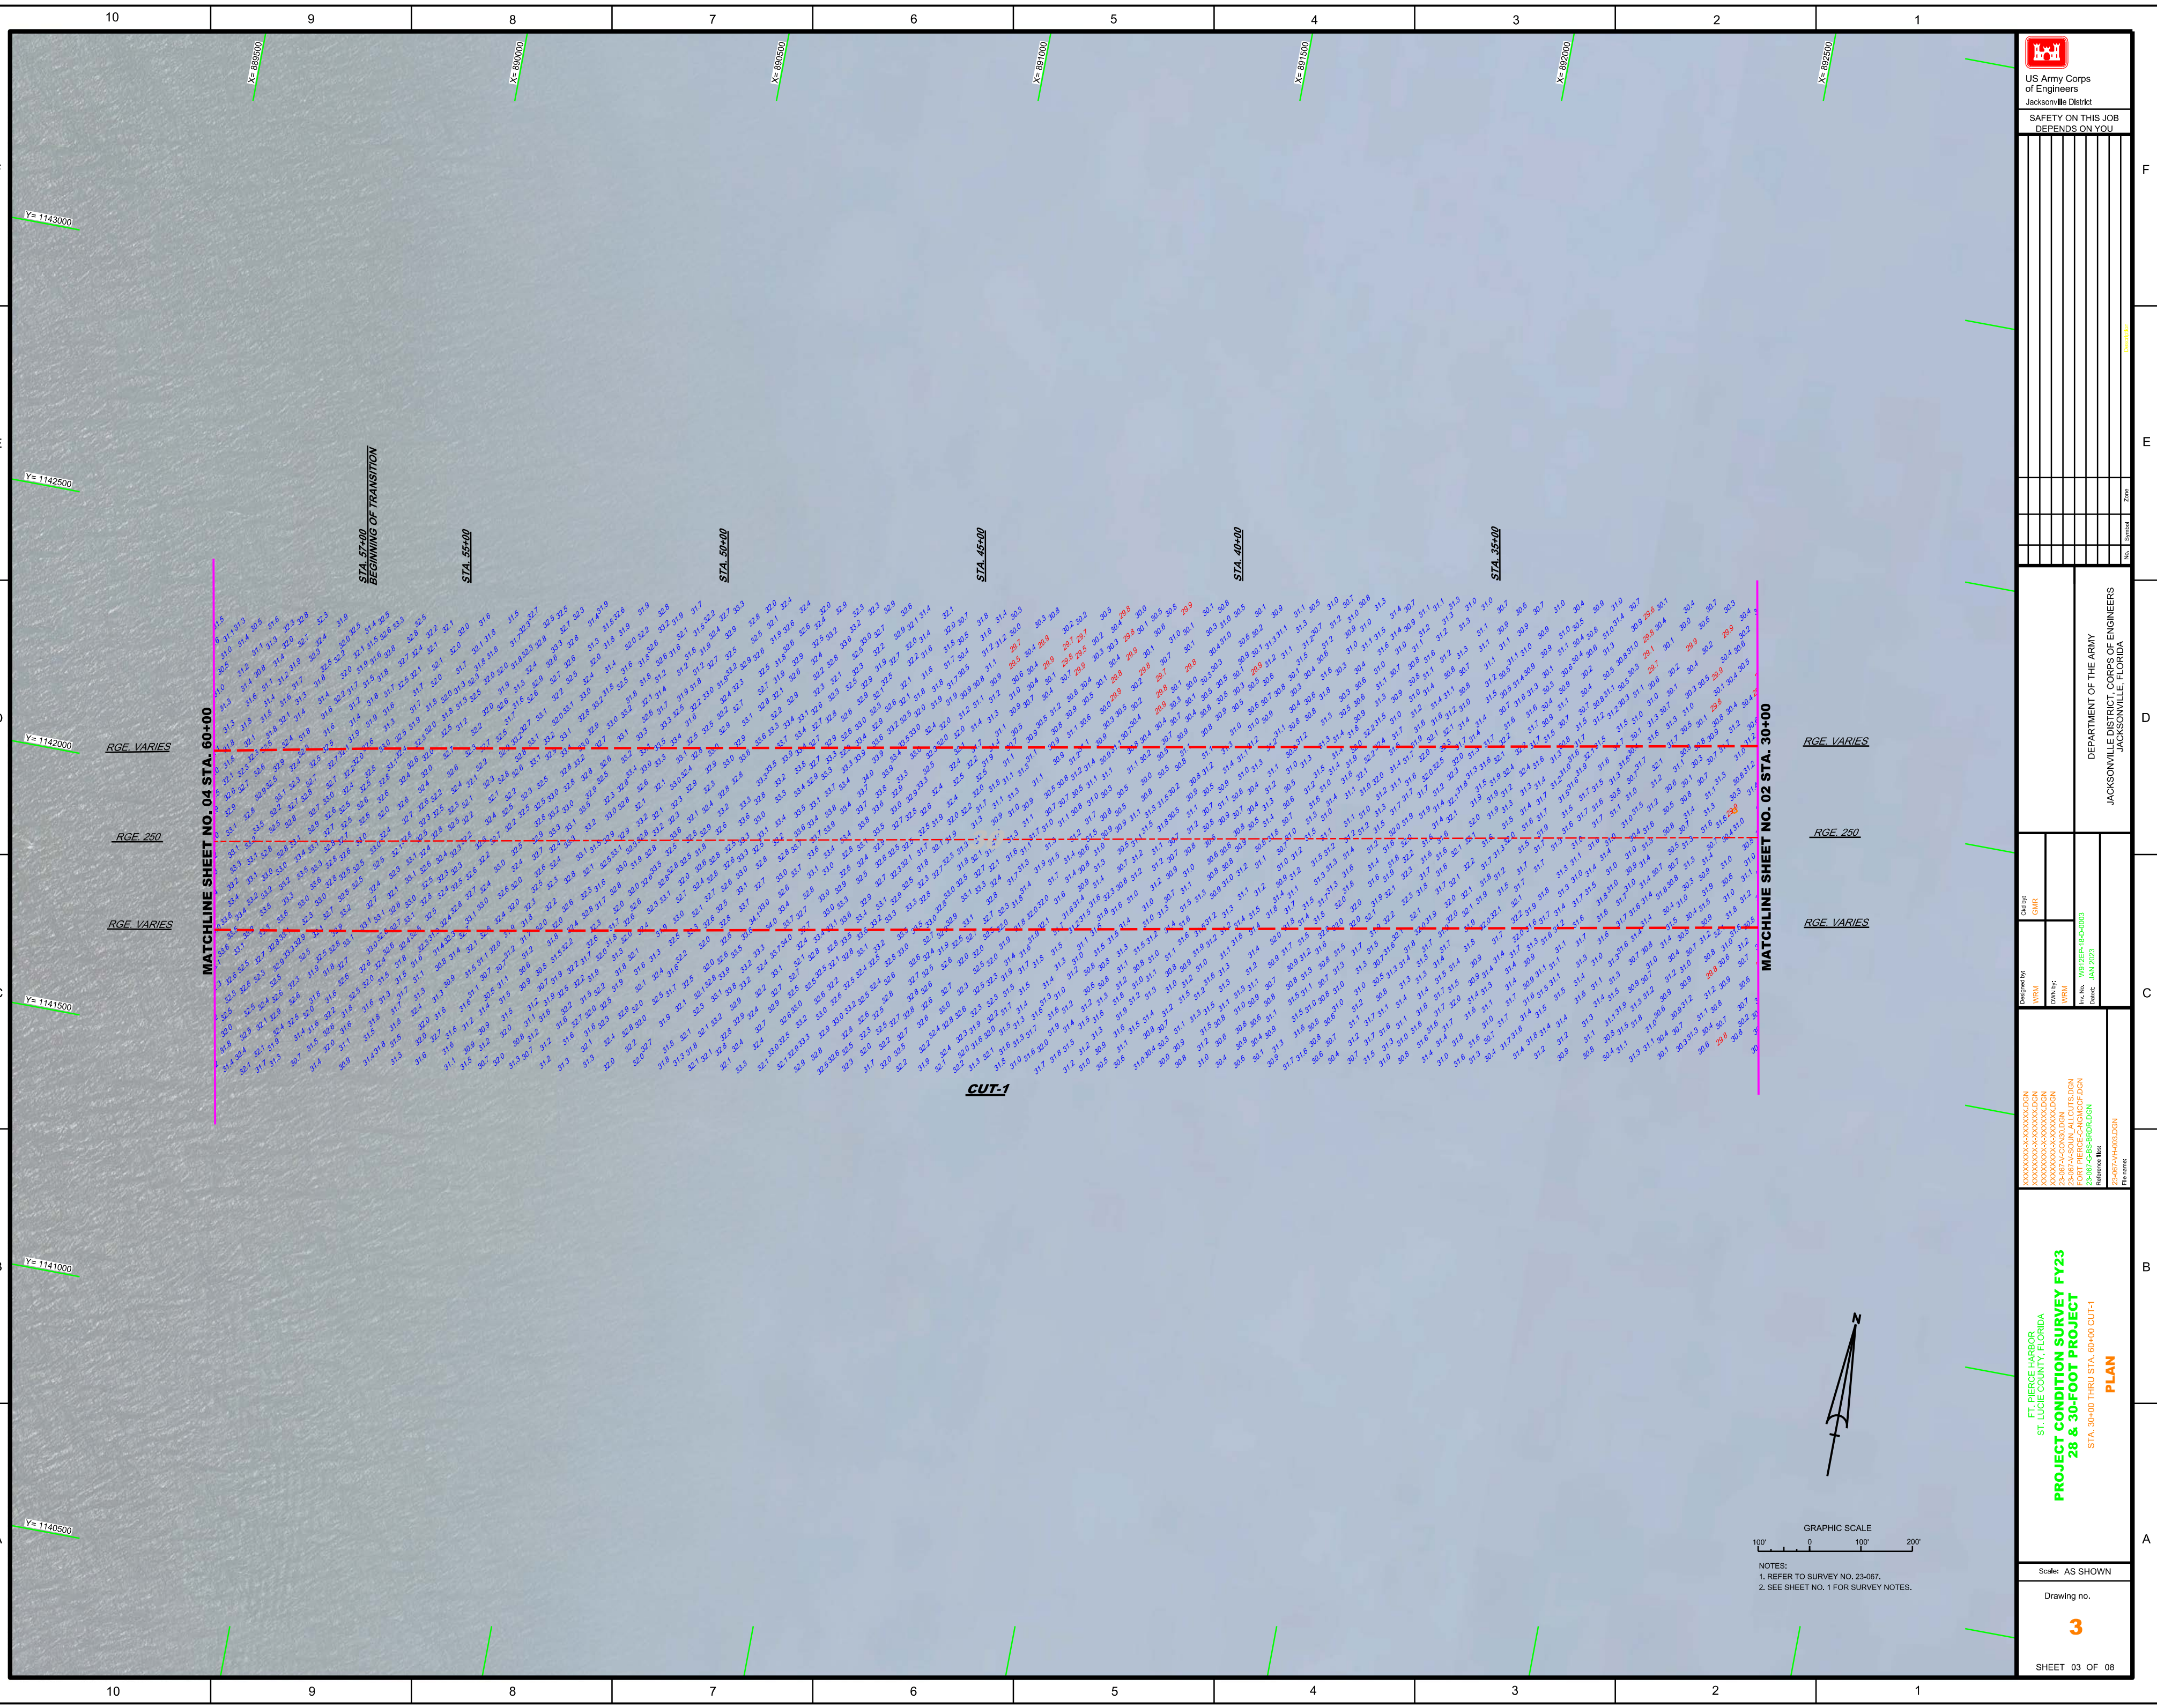







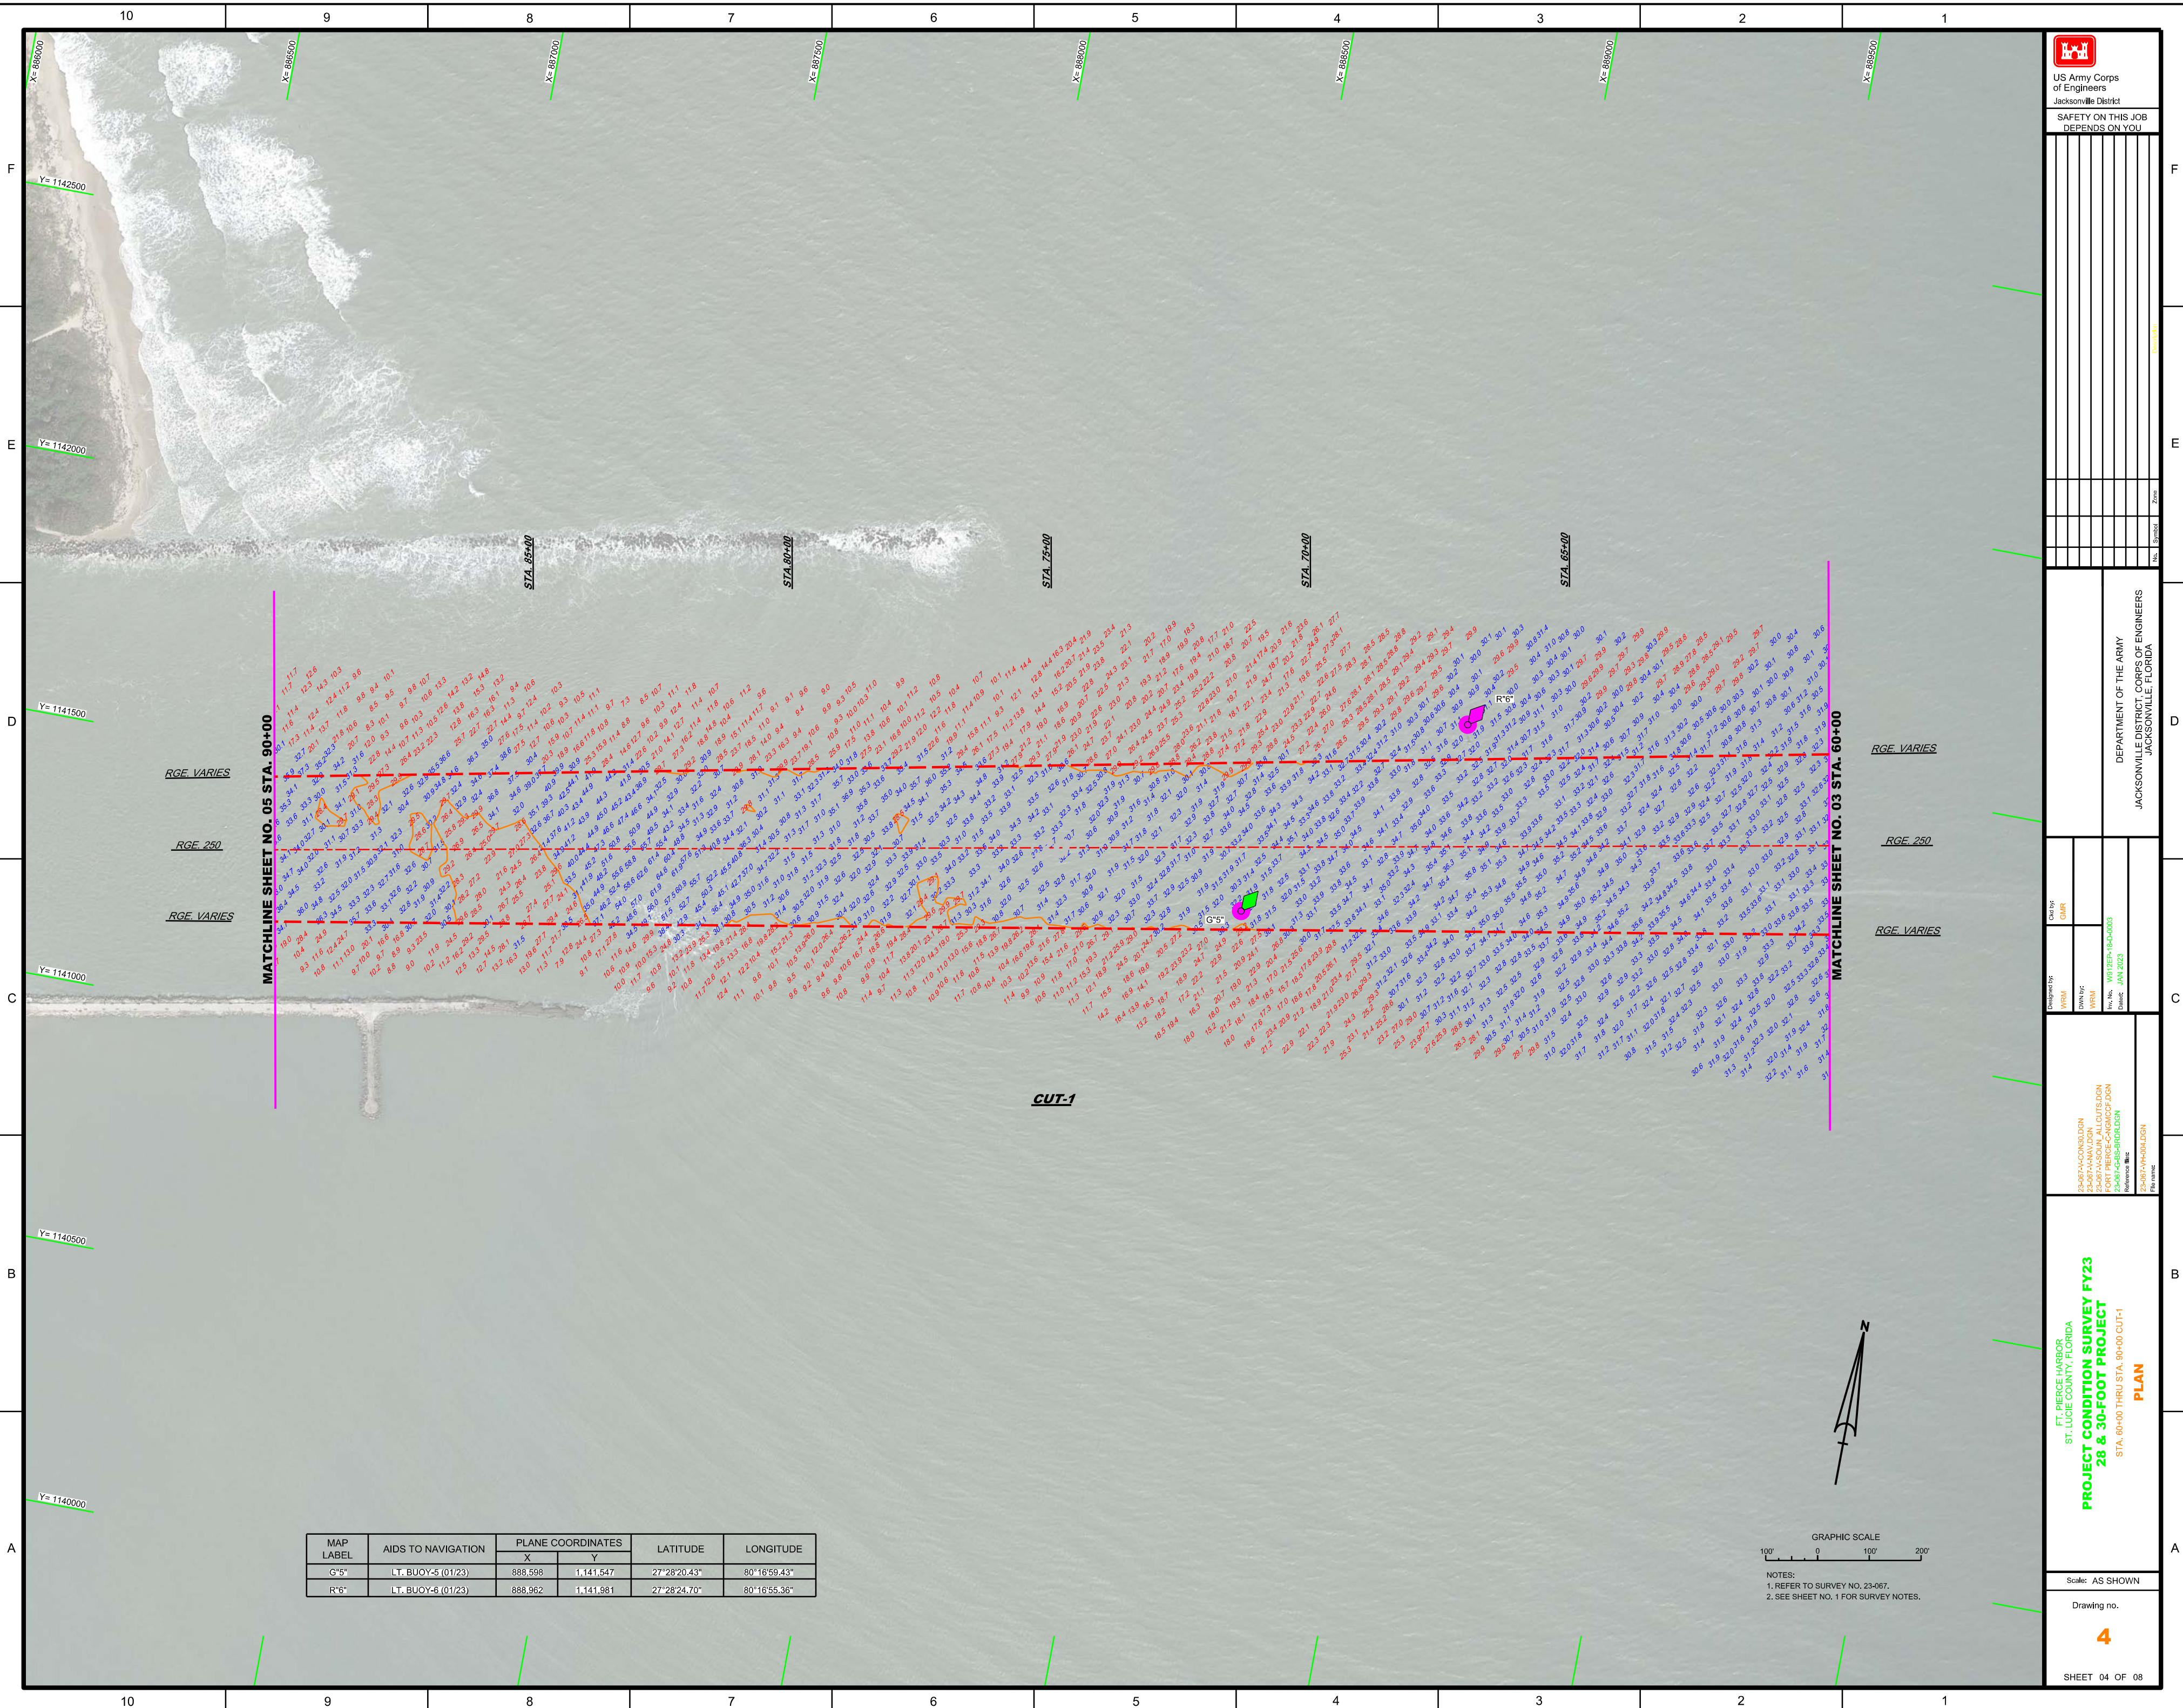







| MAP LABEL | AIDS TO NAVIGATION  | PLANE COORDINATES |           | LATITUDE     | LONGITUDE    |
|-----------|---------------------|-------------------|-----------|--------------|--------------|
|           |                     | X                 | Y         |              |              |
| R*10*     | LT. BUOY-10 (01/23) | 883.228           | 1.140.770 | 27°28'13.03" | 80°17'59.10" |
| G*11*     | LT. BUOY-11 (01/23) | 882.719           | 1.140.229 | 27°28'07.70" | 80°18'04.78" |



US Army Corps  
of Engineers  
Jacksonville District

SAFETY ON THIS JOB

[illegible]

DEPARTMENT OF THE ARMY  
JACKSONVILLE DISTRICT, CORPS OF ENGINEERS

|                                              |     |         |     |
|----------------------------------------------|-----|---------|-----|
| Designed by:                                 | WRM | Chd by: | GMR |
| WRN by:                                      | WRM |         |     |
| Ww. No. W912EP-18-D-0003<br>Issued: JAN 2023 |     |         |     |

23-067-V-CON28.DGN  
23-067-V-NAV.DGN  
23-067-V-SOUN\_ALLCUTS.DGN  
FORT PIERCE-C-NGMCCF.DGN  
23-067-G-RS-PRDR.DGN

FT. PIERCE HARBOR  
ST. LUCIE COUNTY, FLORIDA

**PROJECT CONDITION SURVEY FY23  
28 & 30-FOOT PROJECT**

STA 1+00.00 CHIT 4 TURN 1 STA 26+00 CHIT 2


Scale: AS SHOWN

Drawing no.

6

SHEET 06 OF 09



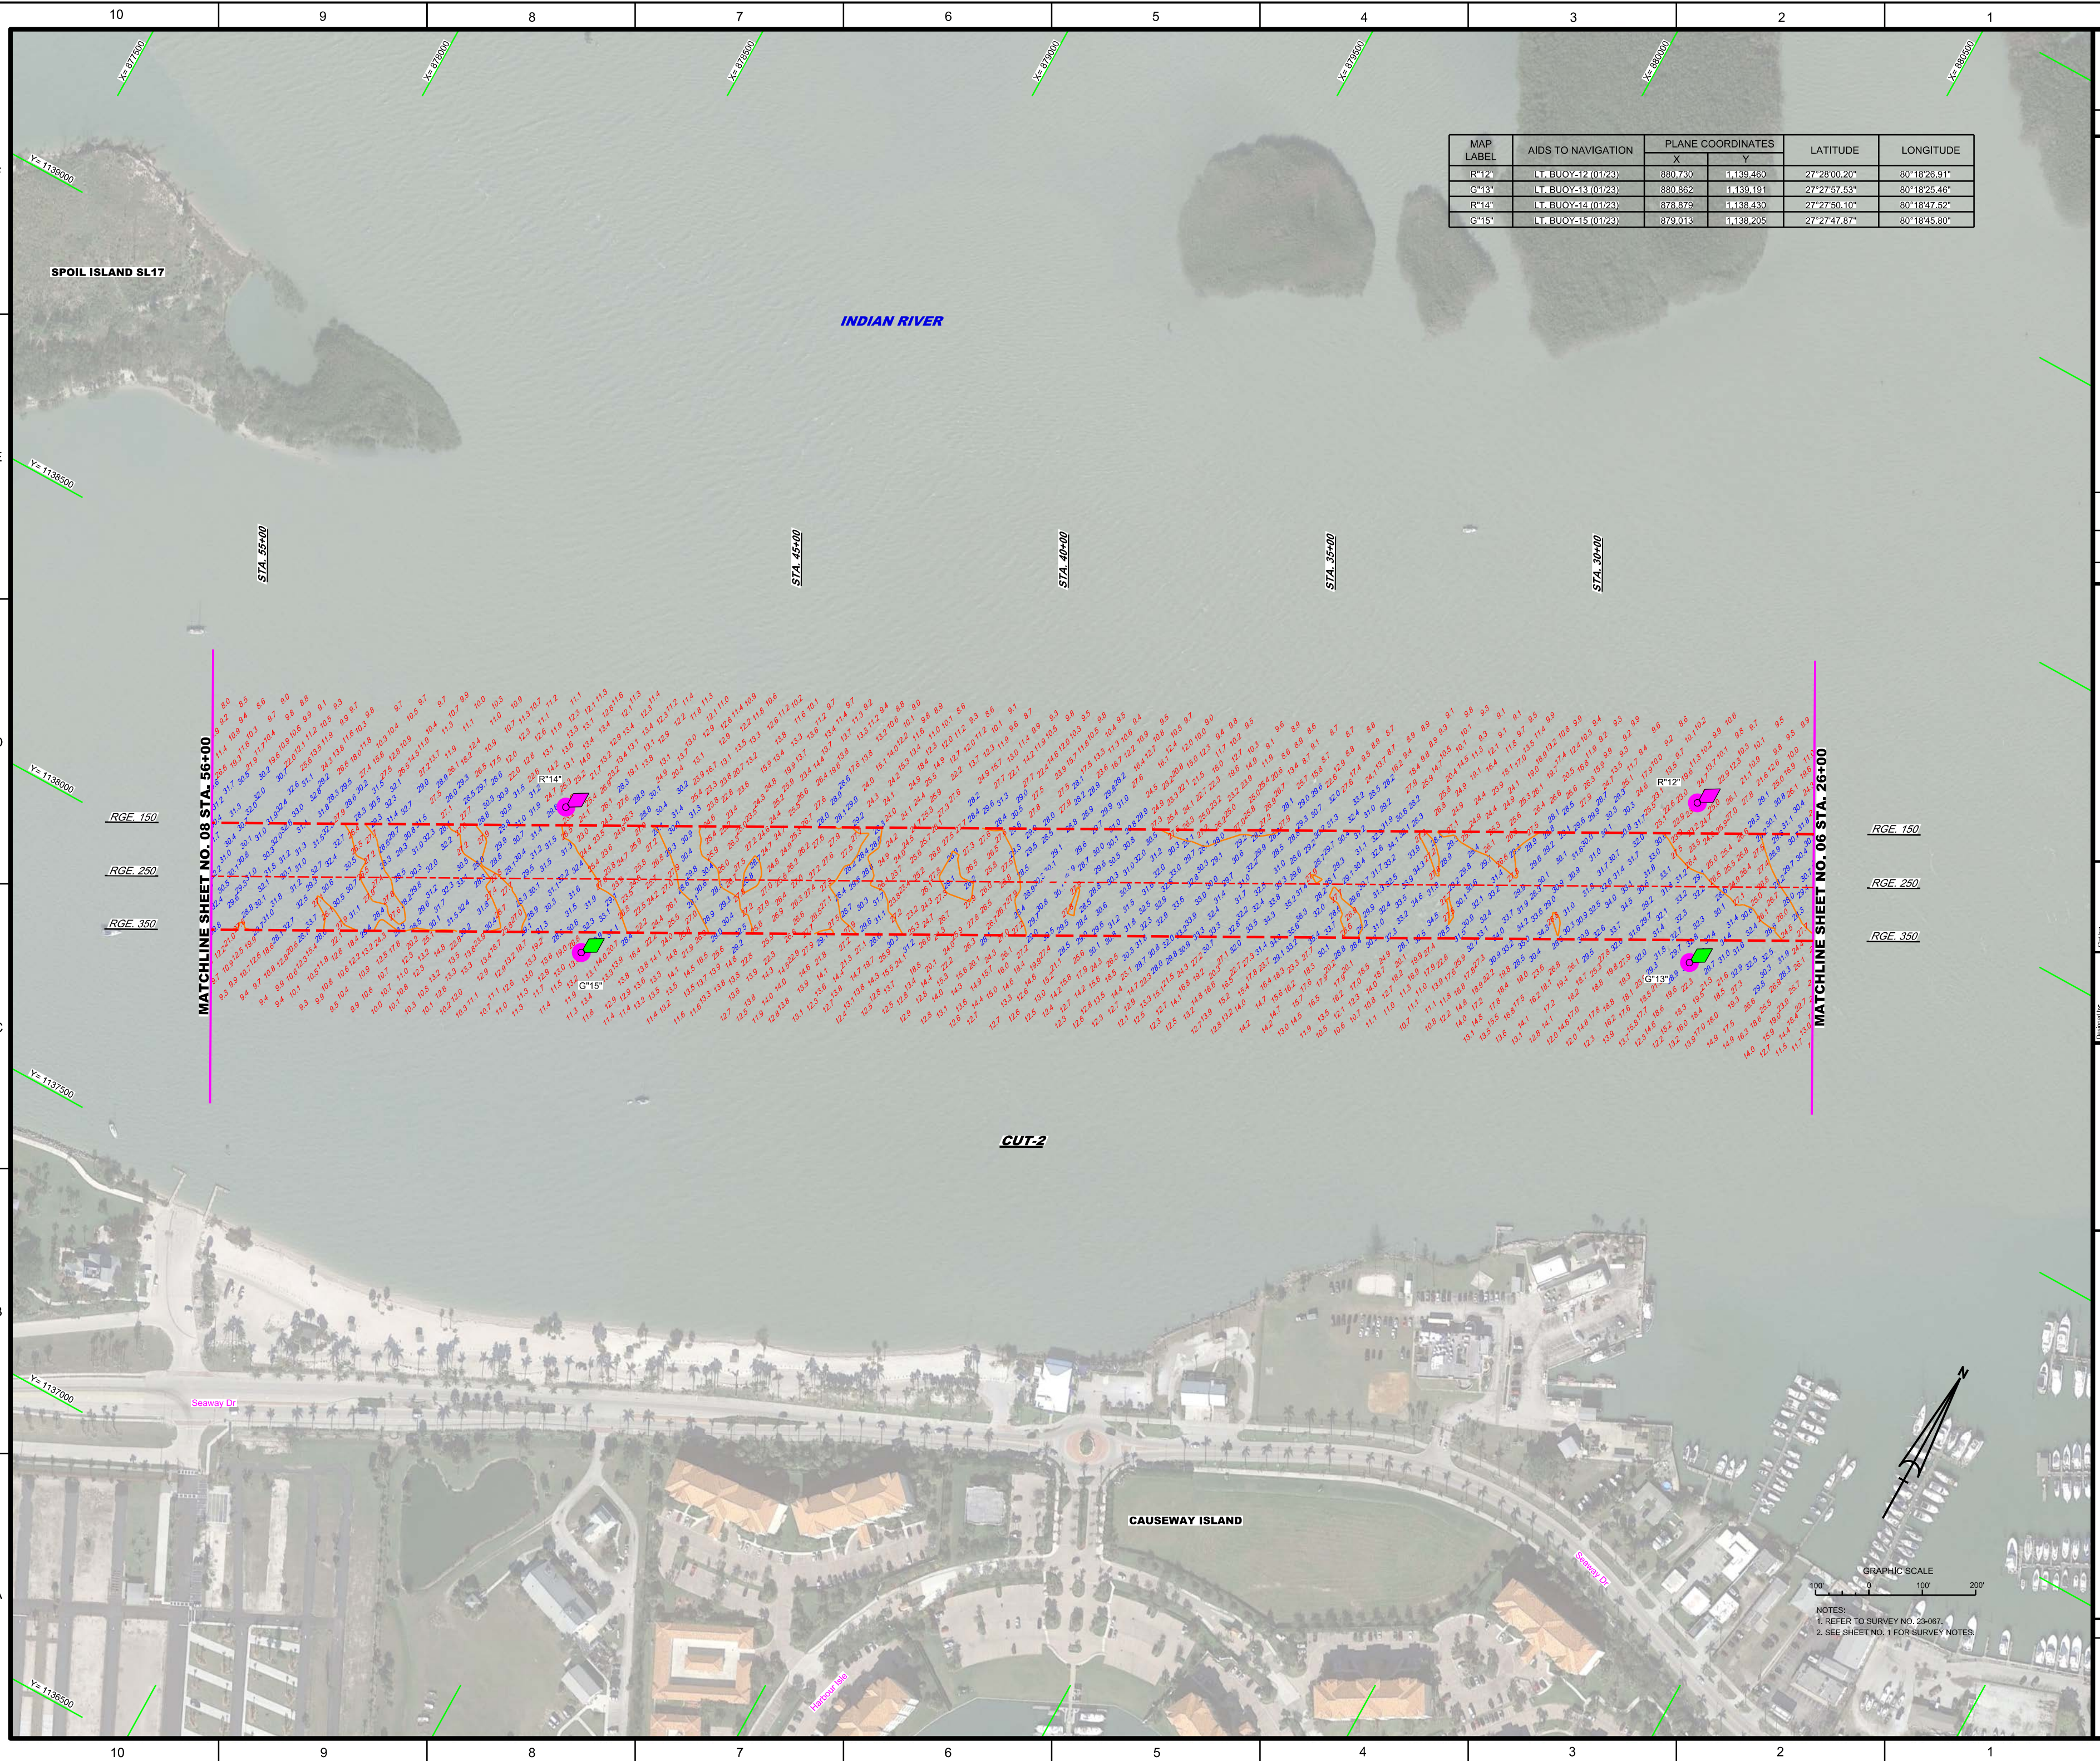

| MAP LABEL | AIDS TO NAVIGATION | PLANE COORDINATES |           | LATITUDE     | LONGITUDE    |
|-----------|--------------------|-------------------|-----------|--------------|--------------|
|           |                    | X                 | Y         |              |              |
| R*12      | LT BUOY-12 (1/123) | 880.730           | 1,139.460 | 27°28'00.20" | 80°18'26.91" |
| G*13      | LT BUOY-13 (1/123) | 880.882           | 1,139.191 | 27°27'57.53" | 80°18'25.46" |
| R*14      | LT BUOY-14 (1/123) | 878.879           | 1,138.430 | 27°27'50.10" | 80°18'47.52" |
| G*15      | LT BUOY-15 (1/123) | 879.013           | 1,138.205 | 27°27'47.87" | 80°18'45.80" |

[illegible][illegible]

FT. PIERCE HARBOR  
ST. LUCIE COUNTY, FLORIDA

**PROJECT CONDITION SURVEY FY23  
28 & 30-FOOT PROJECT**

STA. 26+00 THRU STA. 59+00 CUT-2

**PLAN**

Scale: AS SHOWN

Drawing no.

**7**

SHEET 07 OF 08



