



US Army Corps
of Engineers
Jacksonville District

SAFETY ON THIS JOB
DEPENDS ON YOU






































































































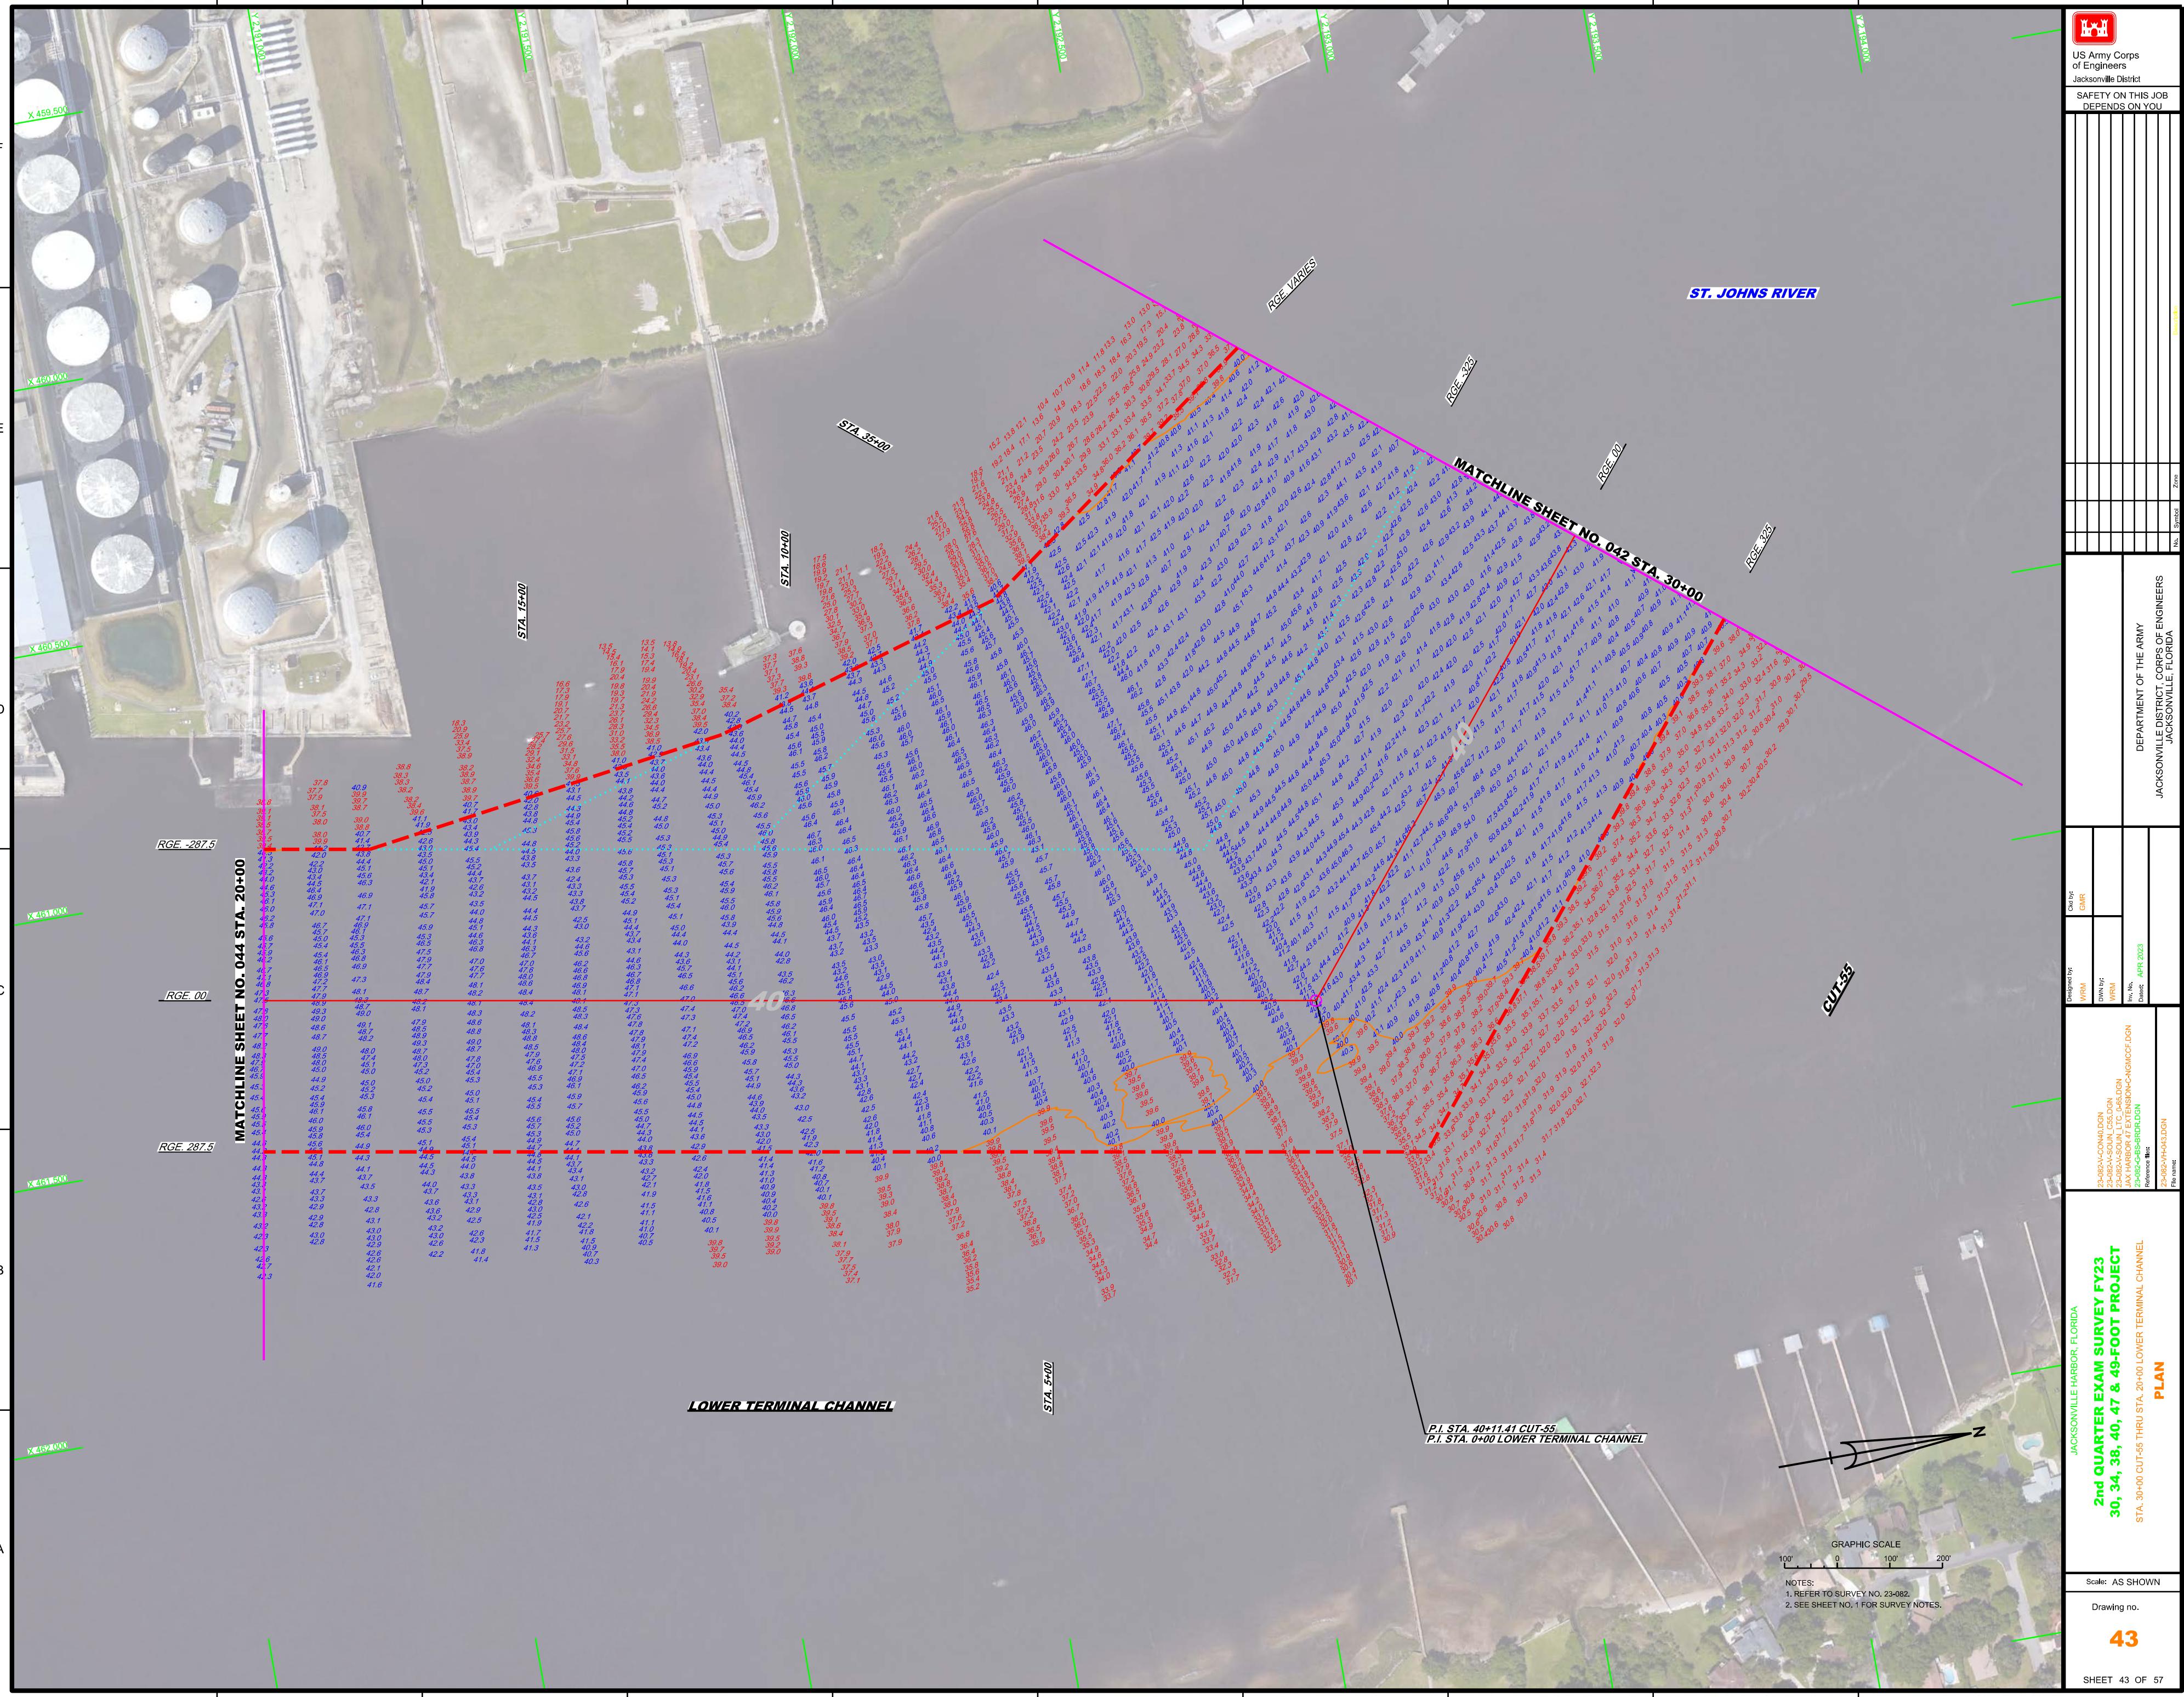


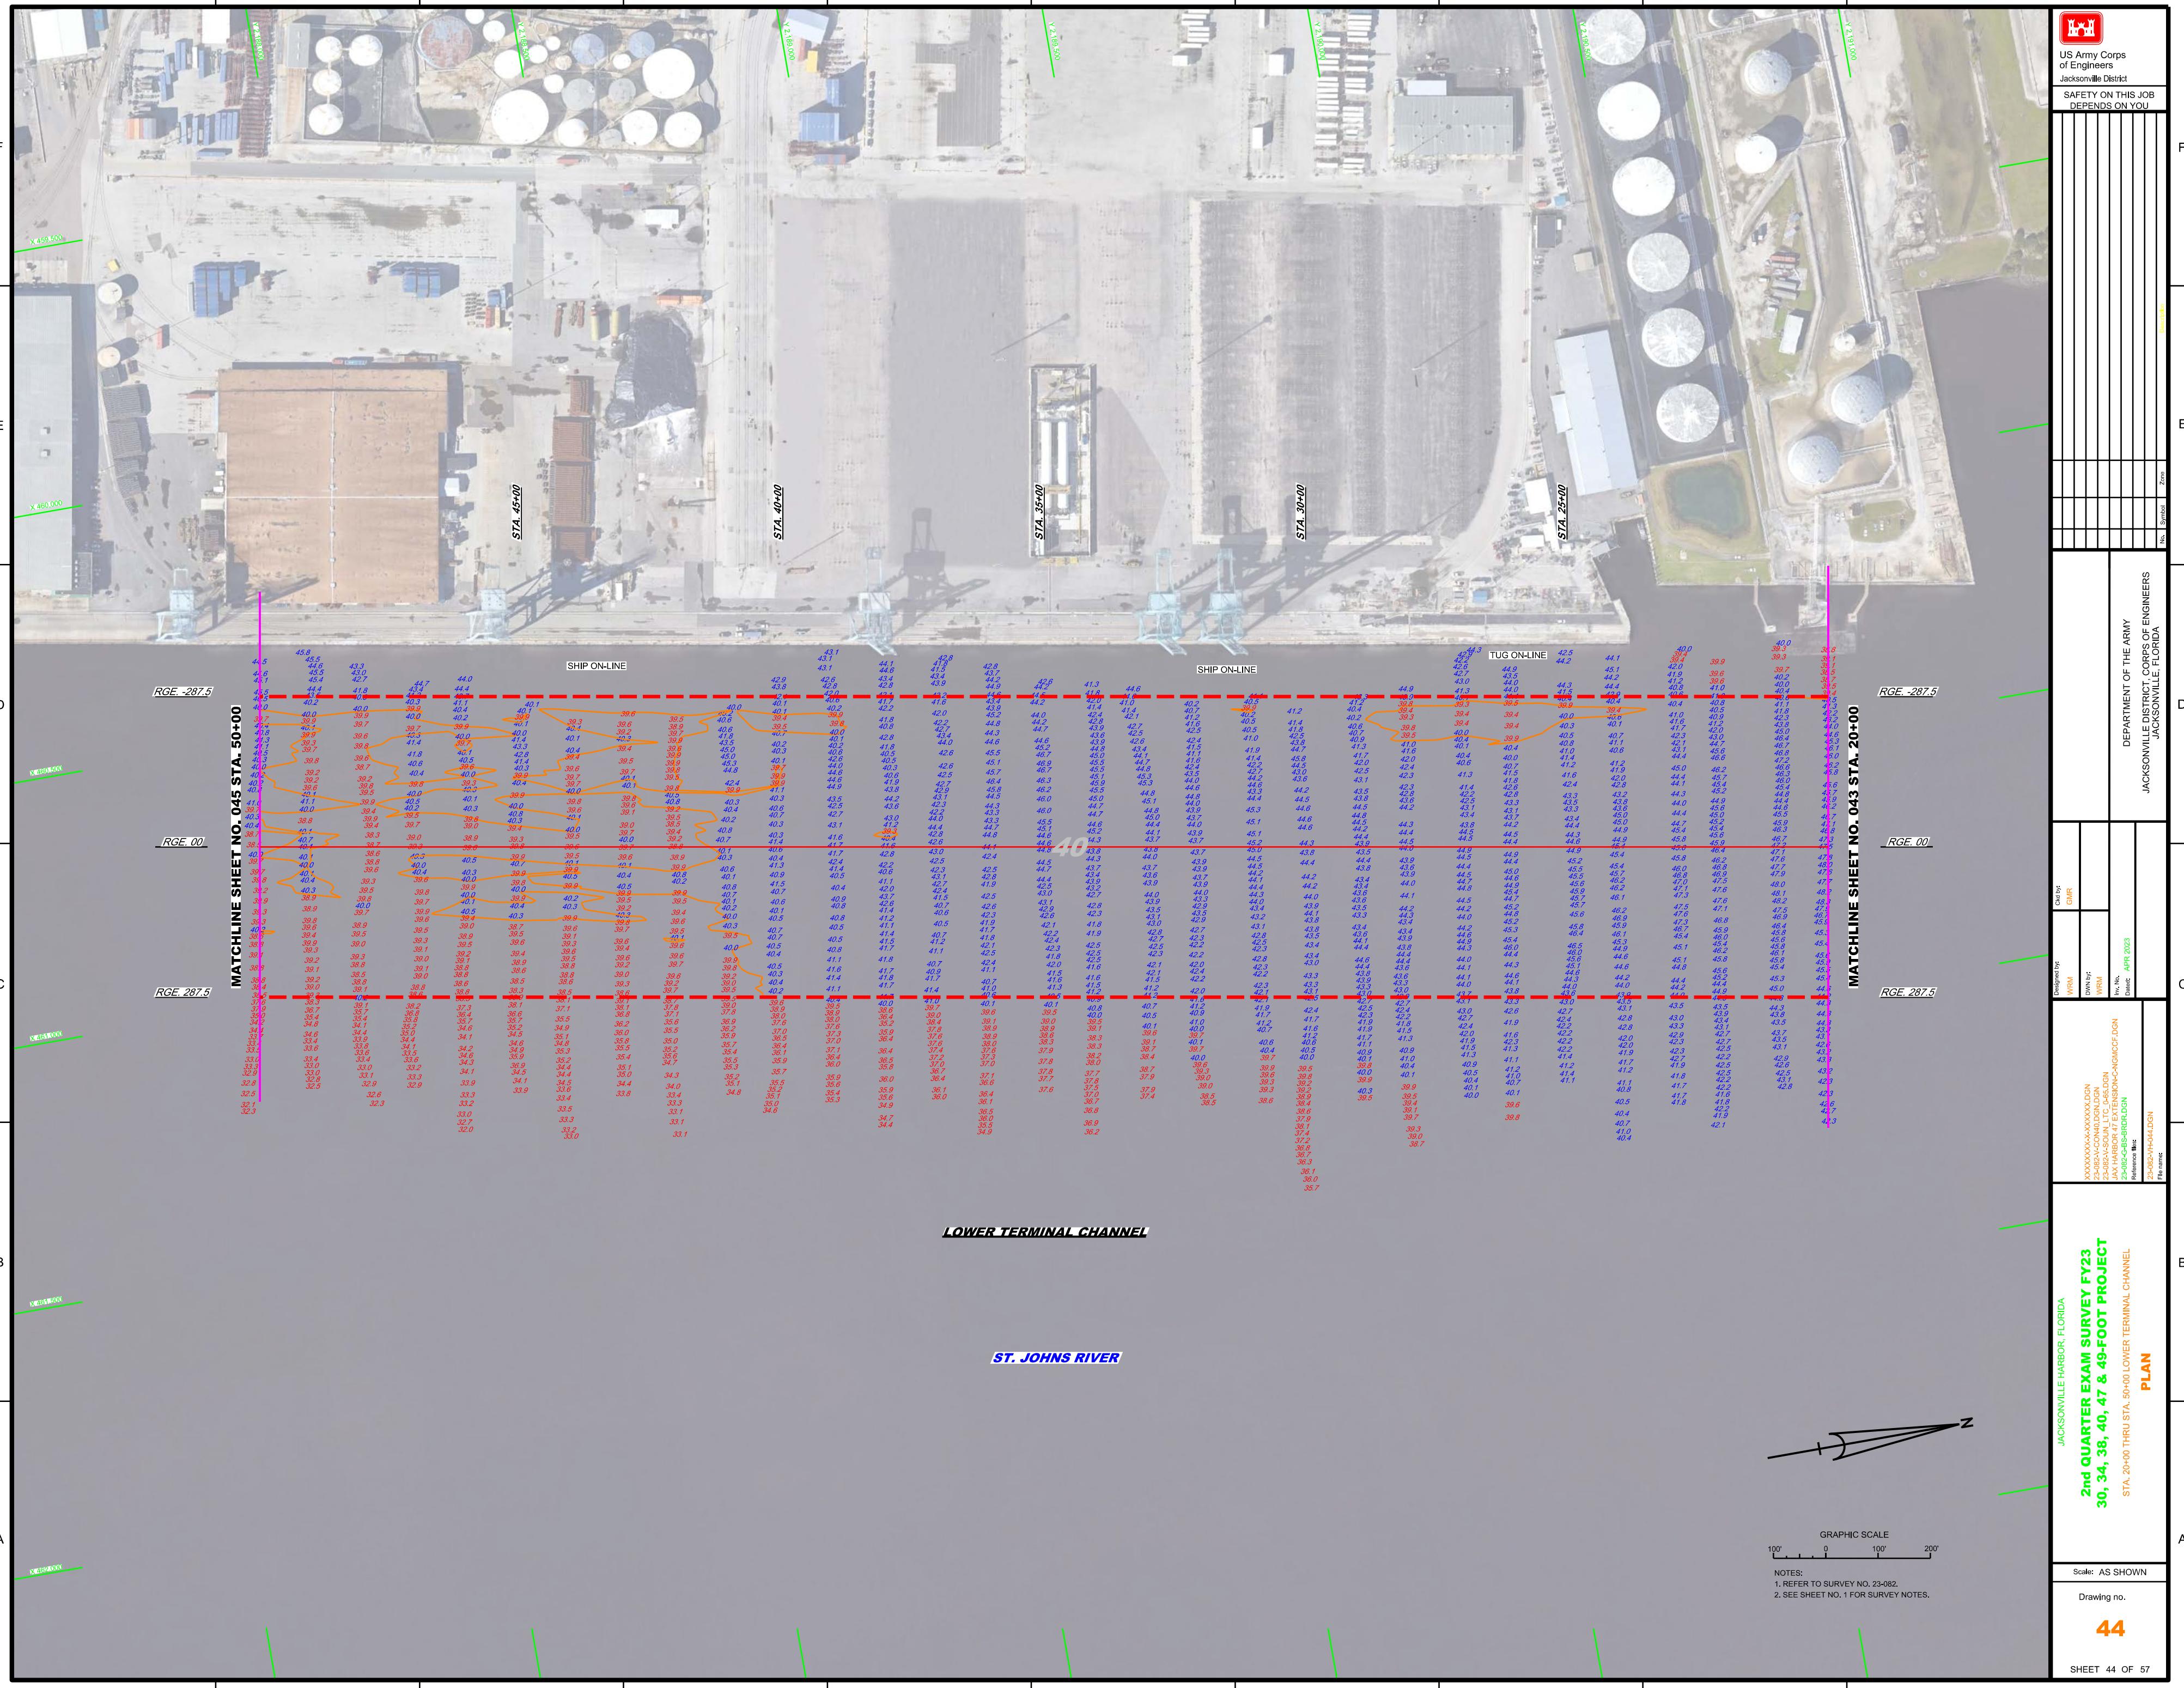


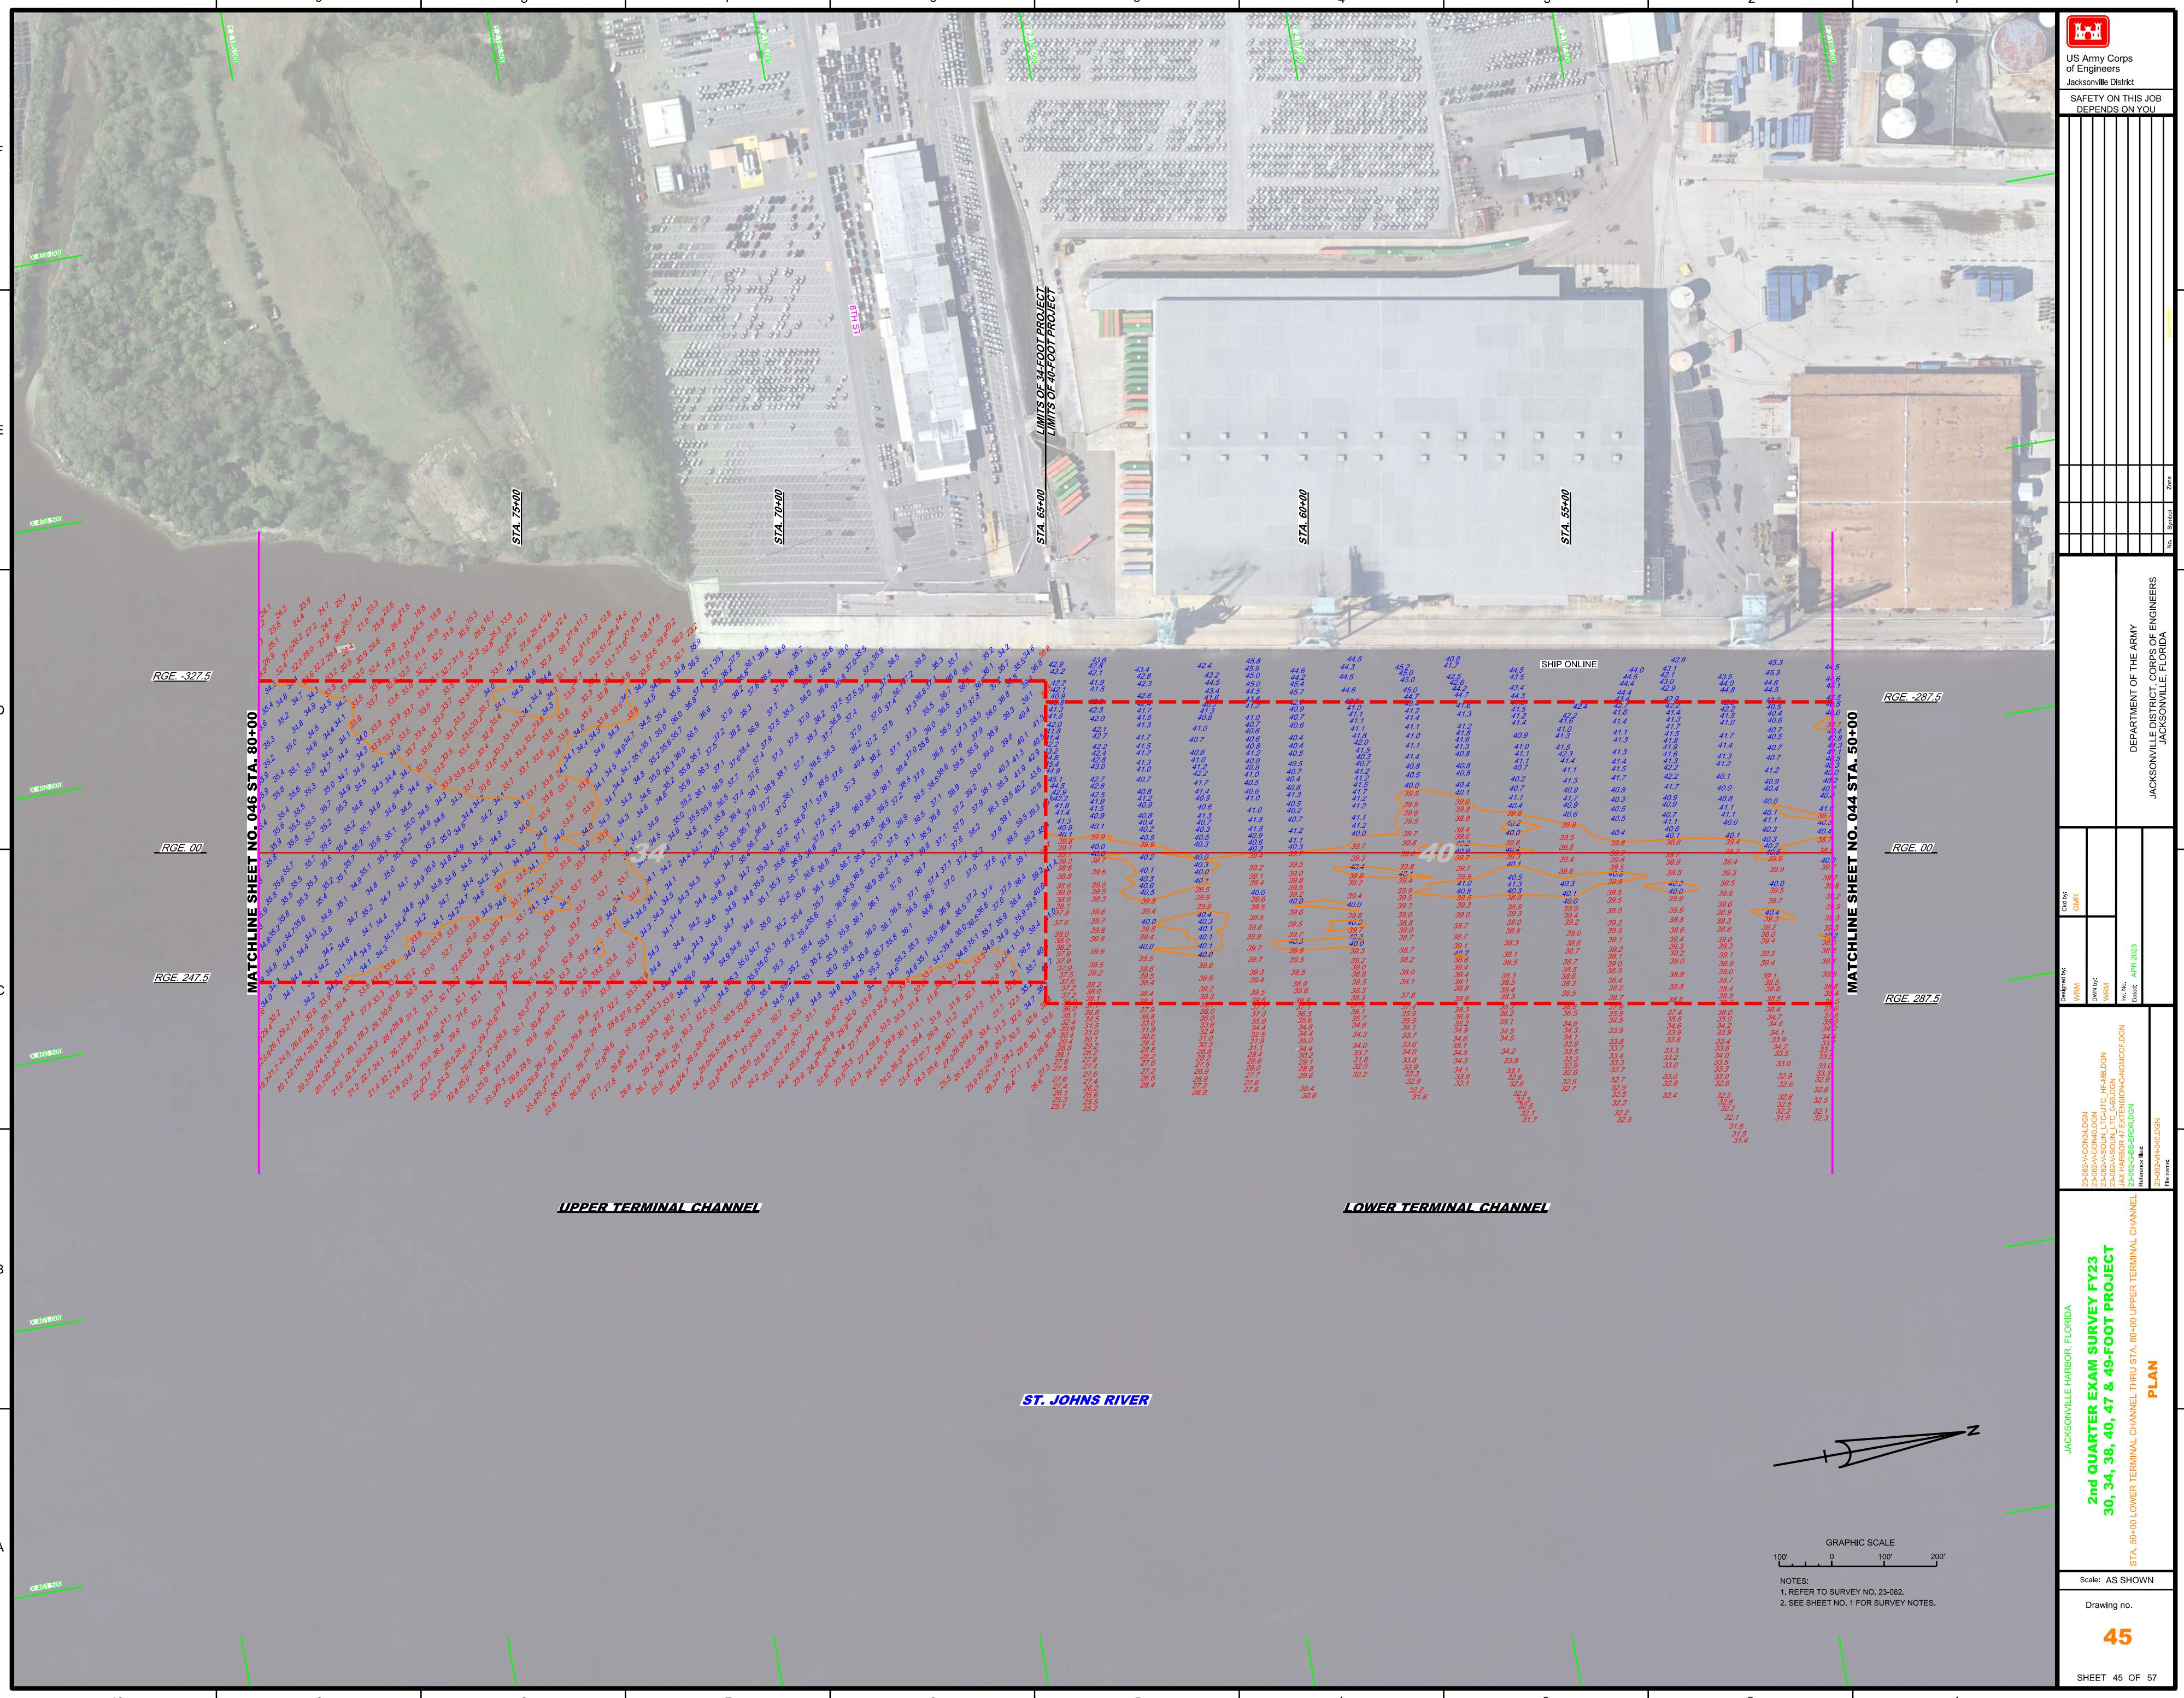

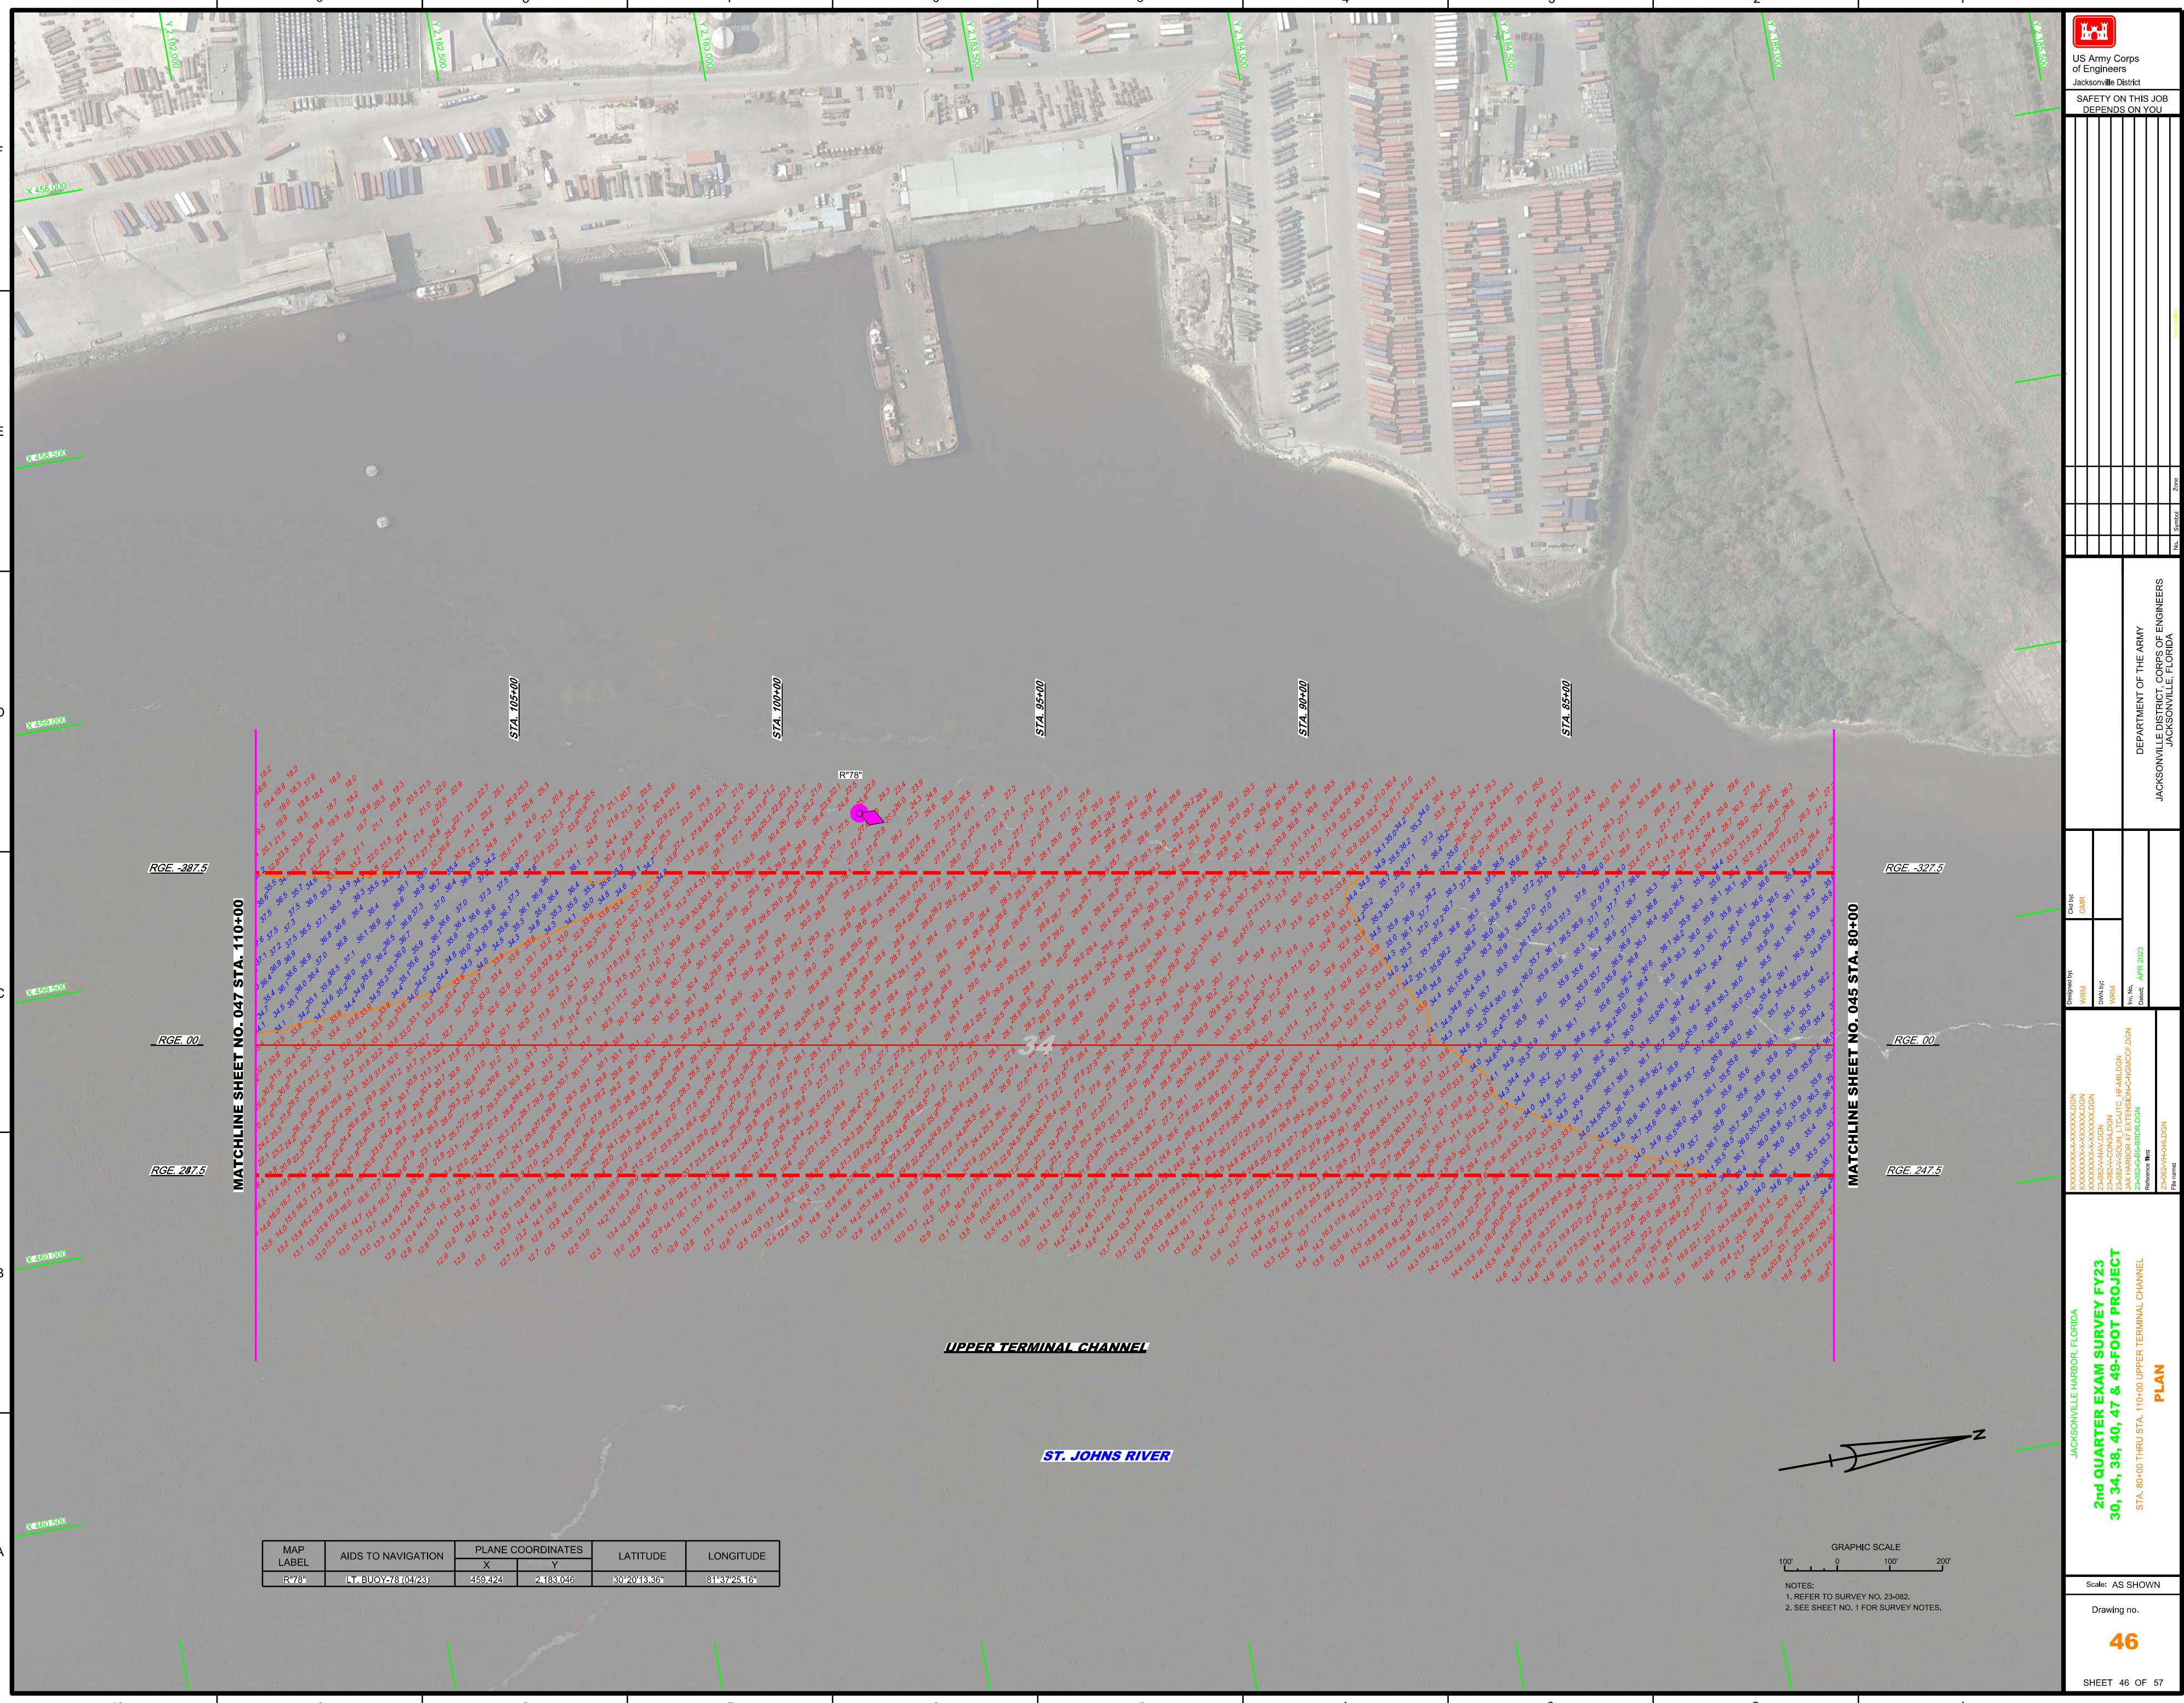

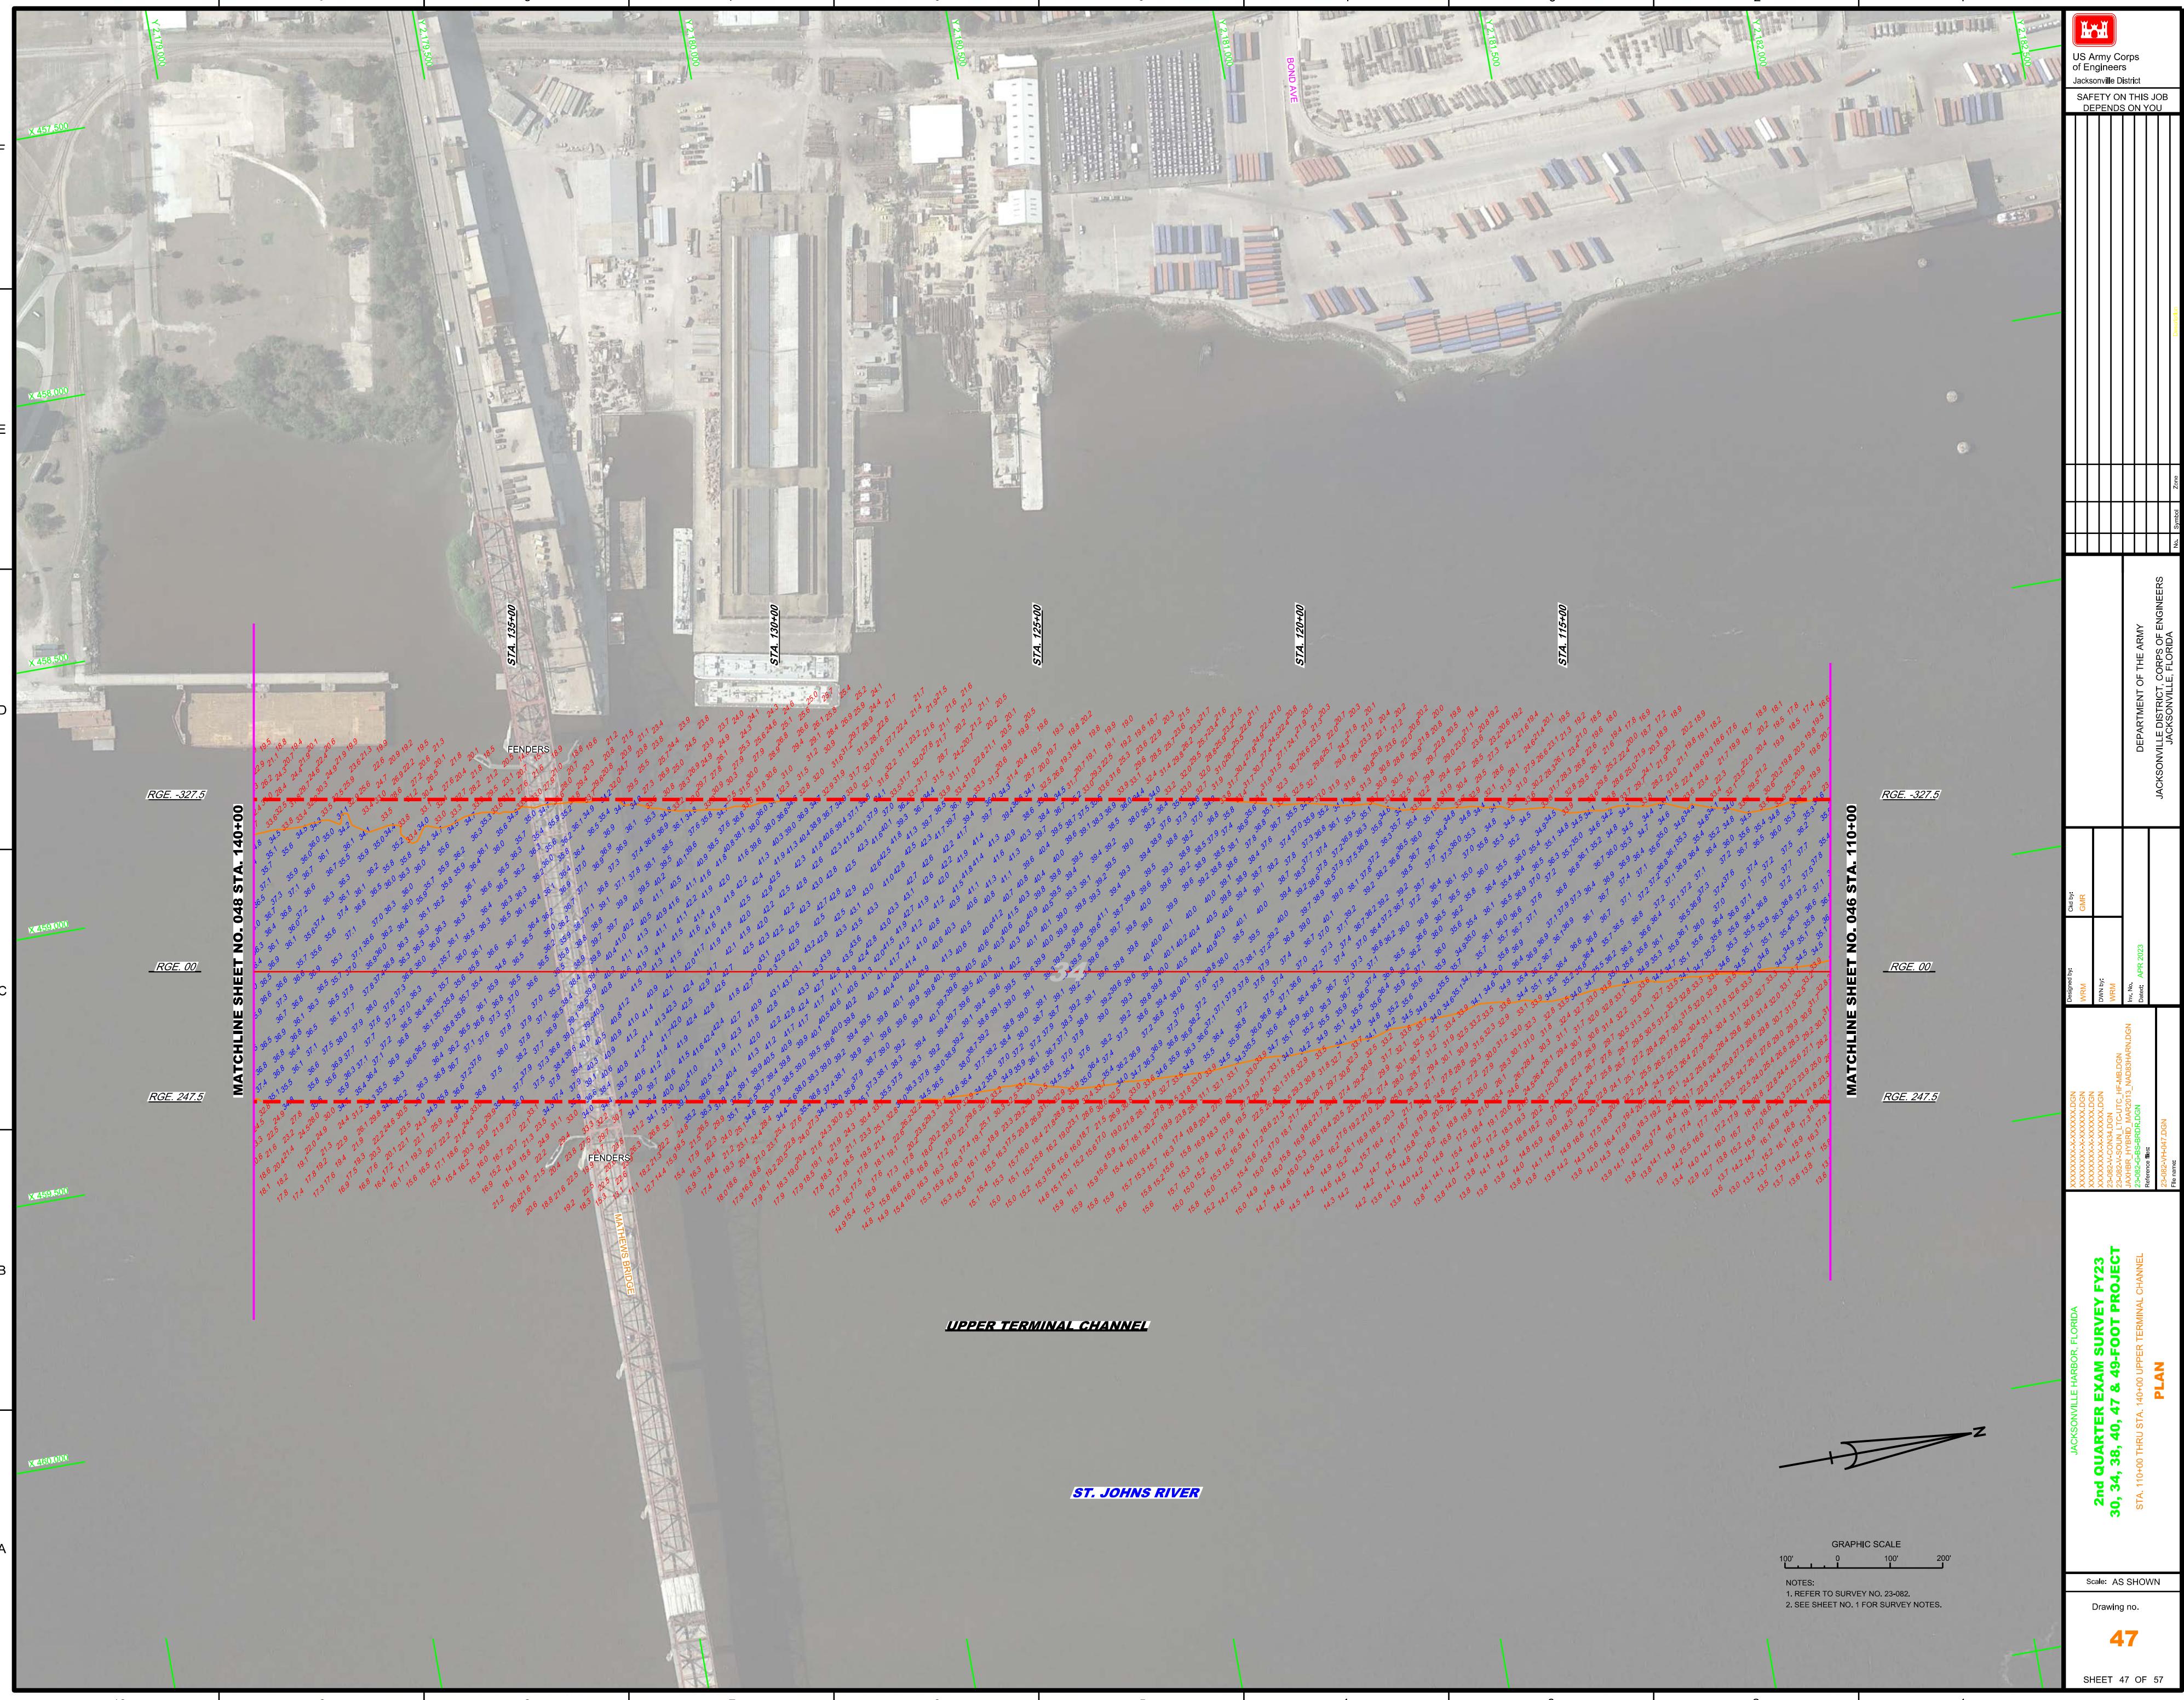

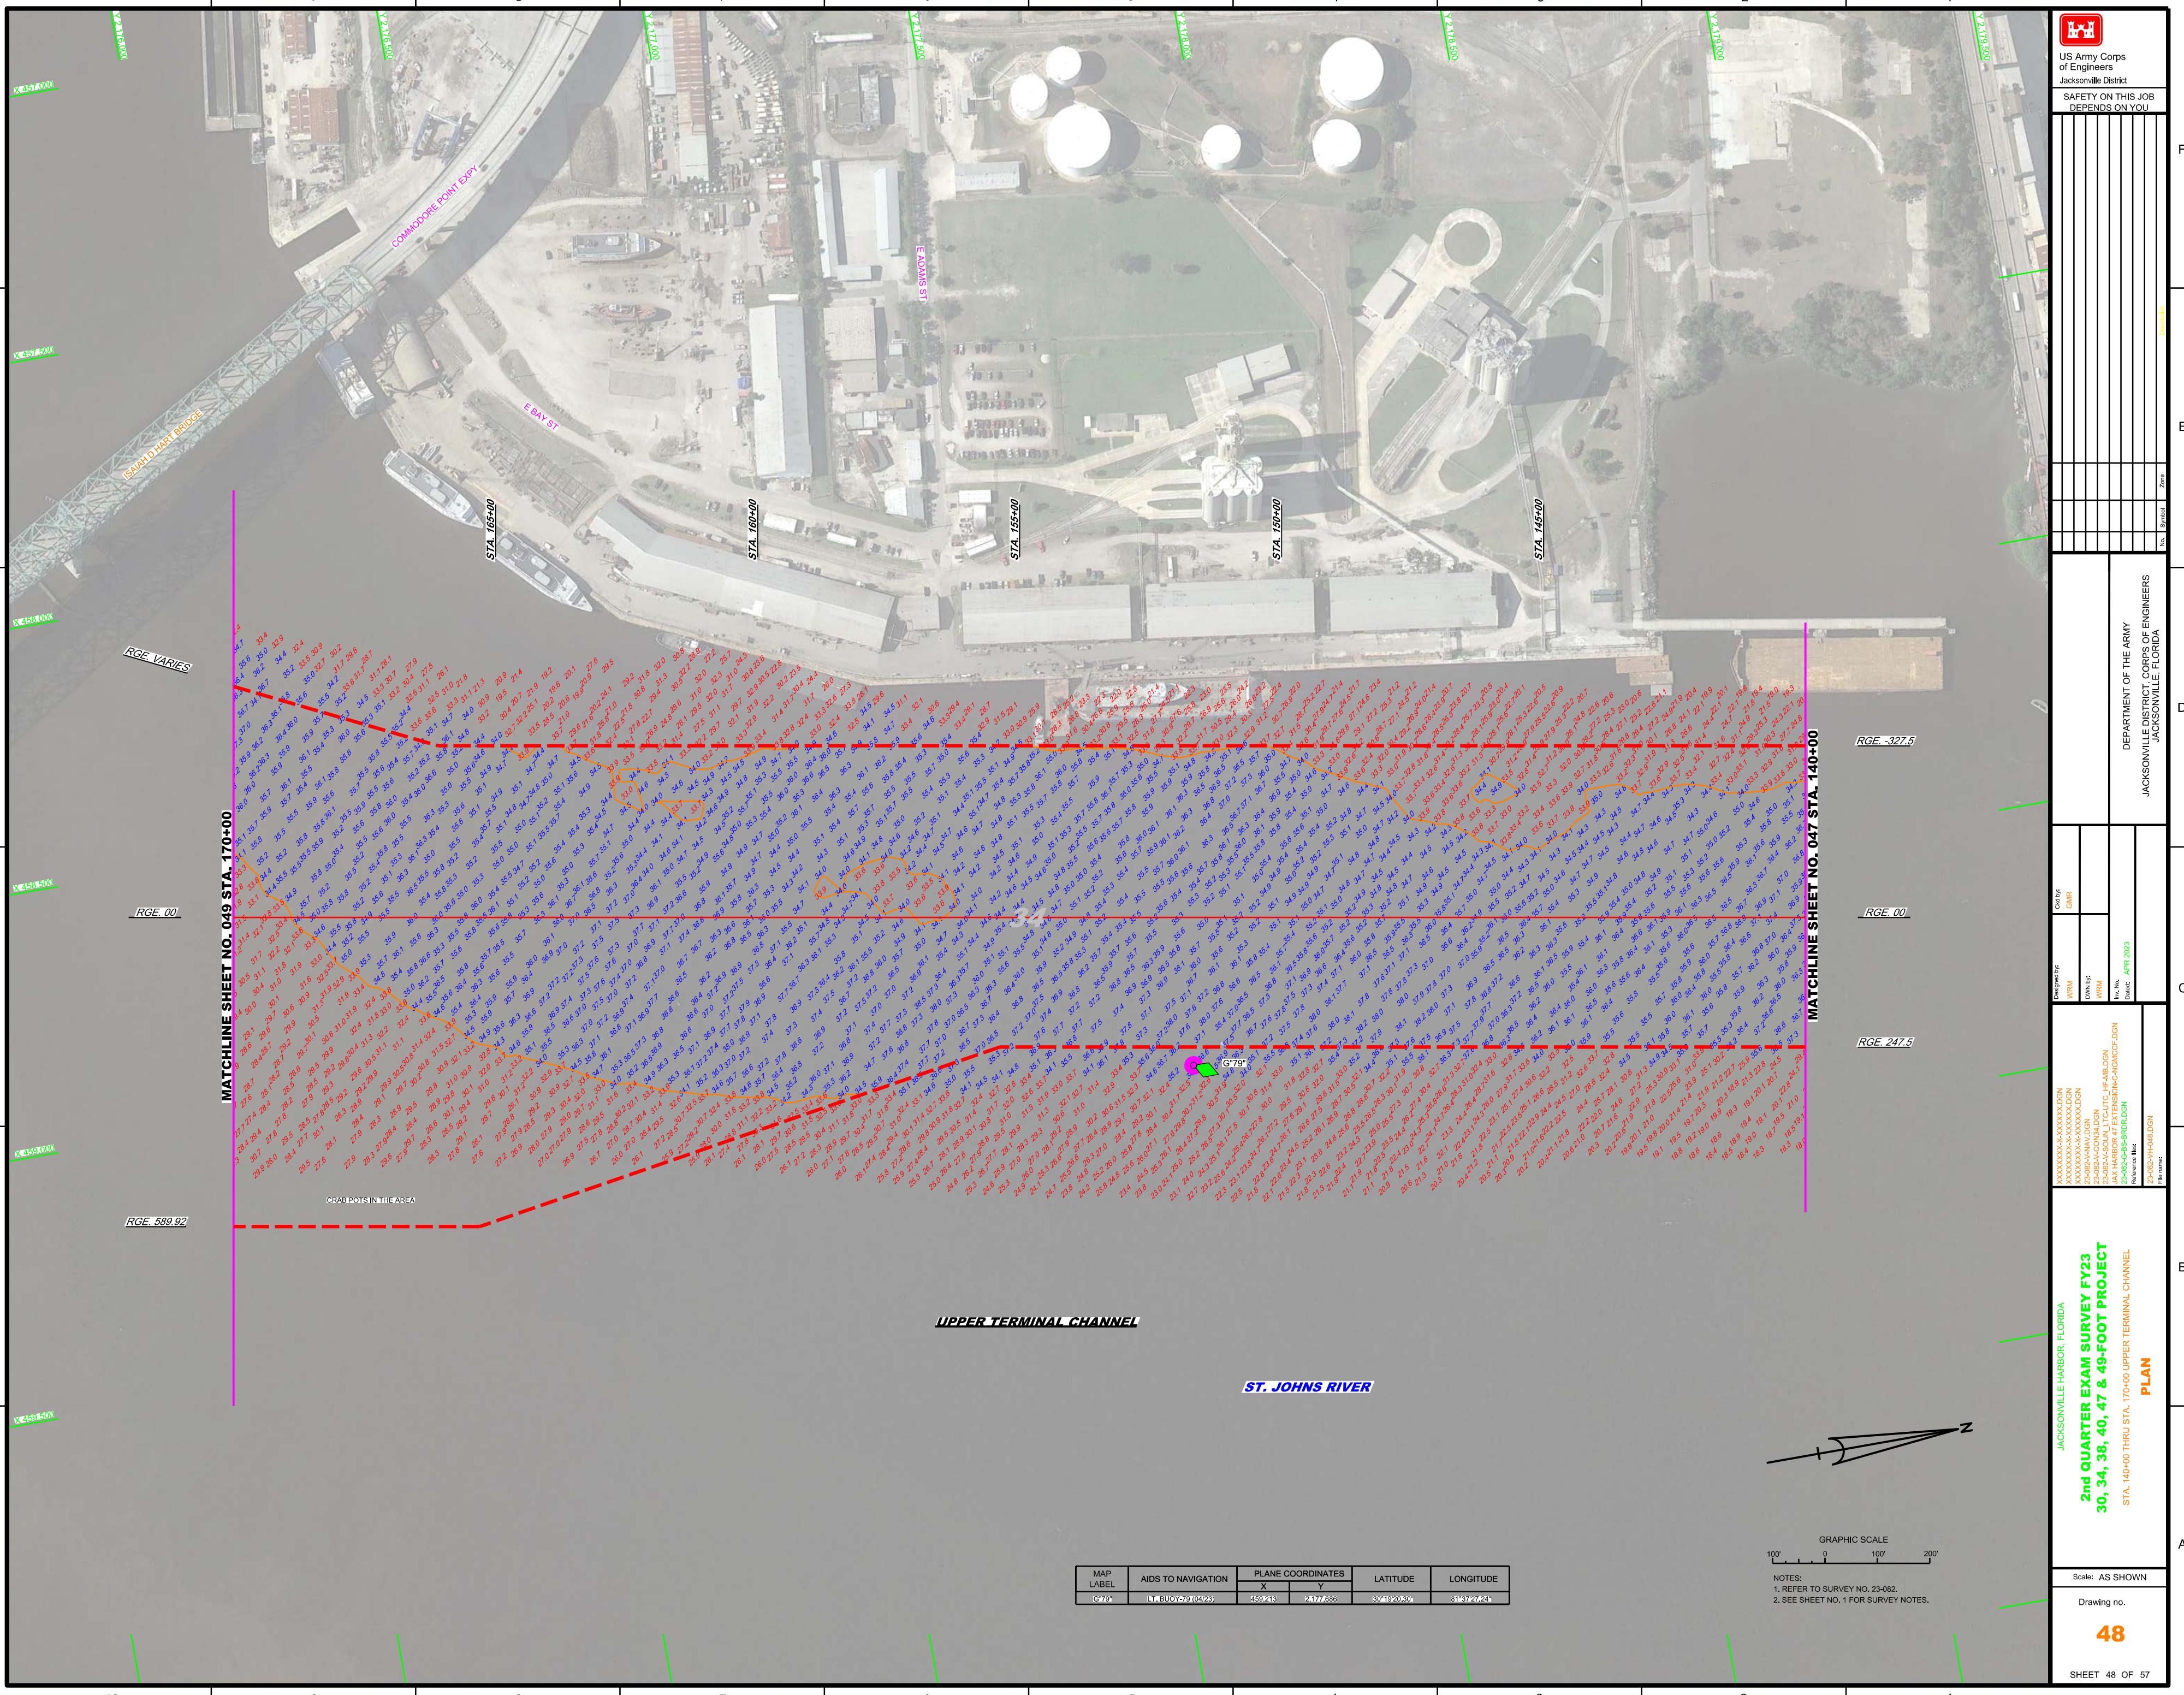

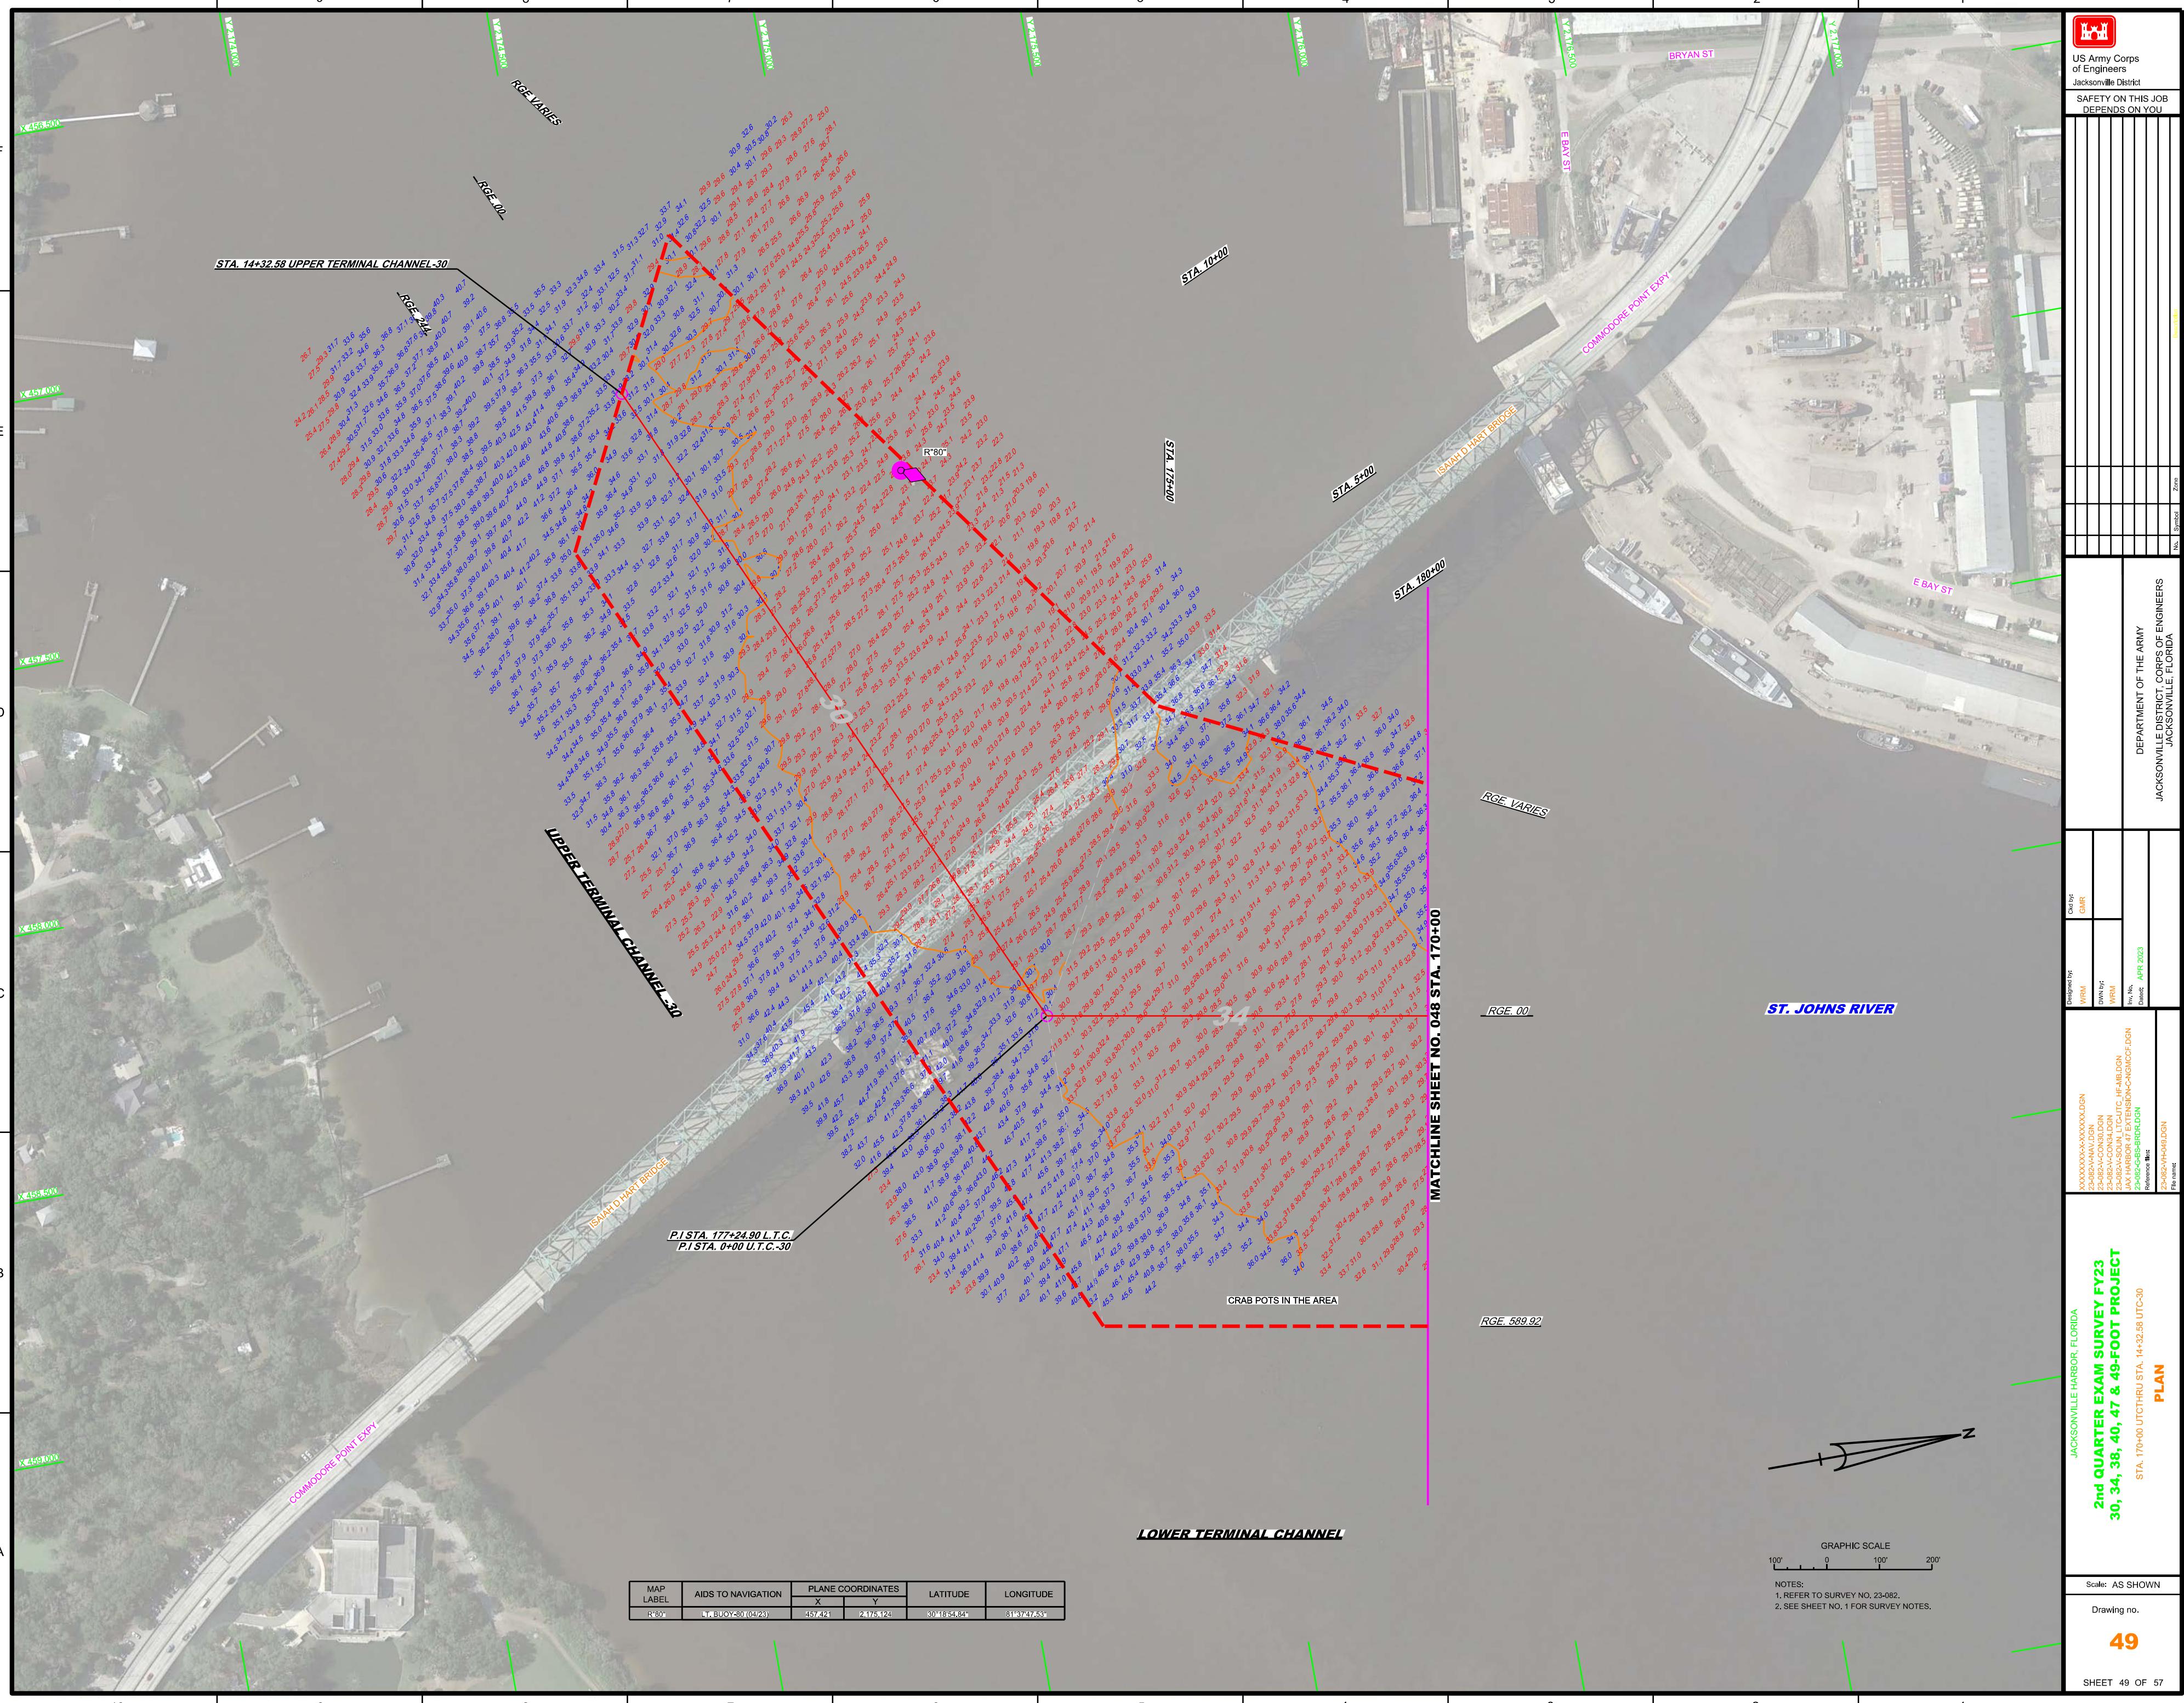




US Army Corps
of Engineers
Jacksonville District

SAFETY ON THIS JOB
DEPENDS ON YOU


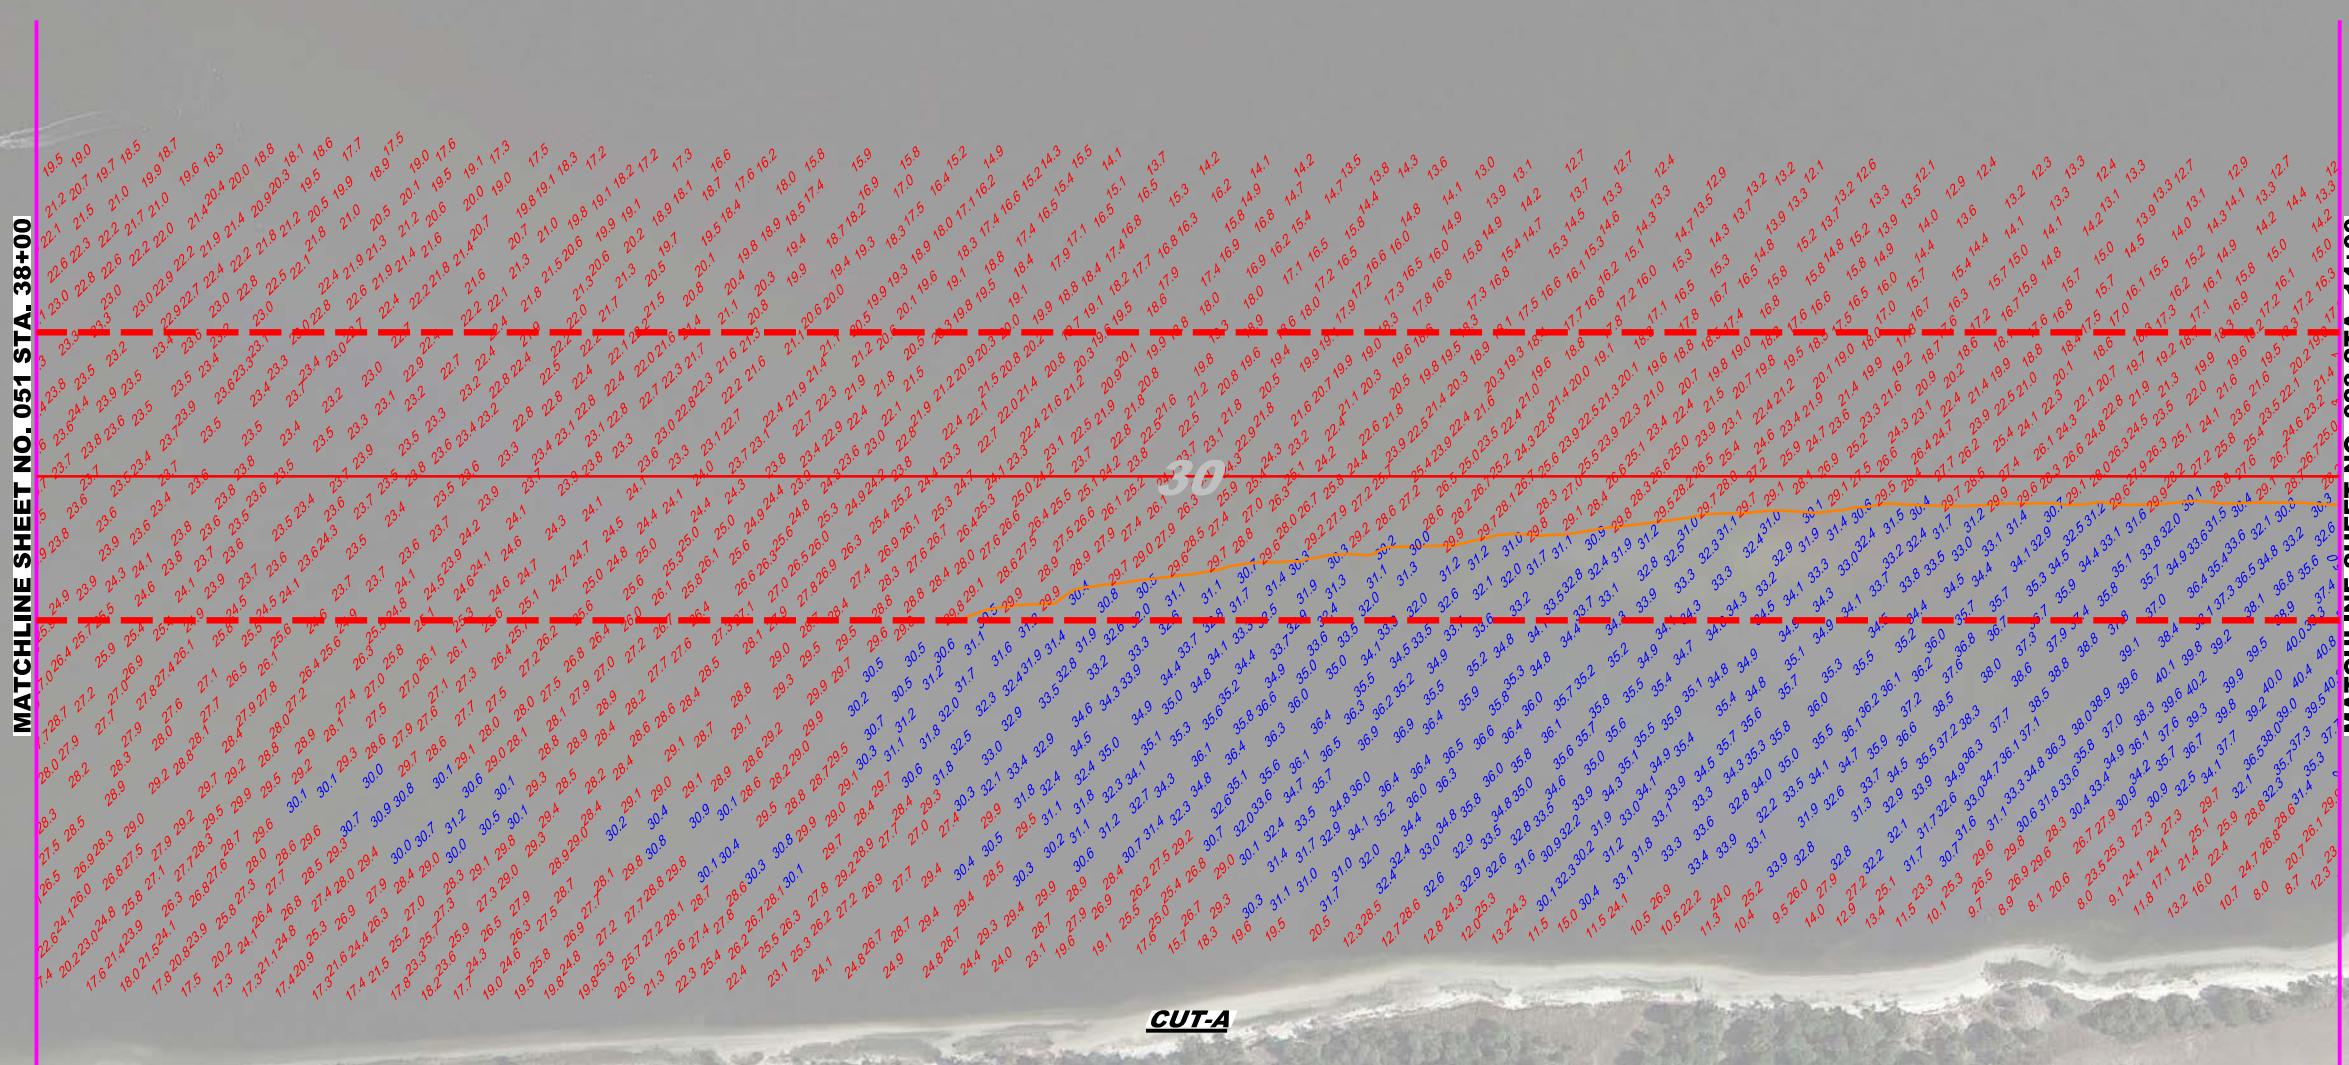

GRAPHIC SCALE
100' 0' 100' 200'

NOTES:
1. REFER TO SURVEY NO. 23-082.
2. SEE SHEET NO. 1 FOR SURVEY NOTES.

JACKSONVILLE HARBOR, FLORIDA

2nd QUARTER EXAM SURVEY FY23
30, 34, 38, 40, 47 & 49-FOOT PROJECT

STA. 14+00 THRU STA. 38+00 CUT-A

PLAN

Scale: AS SHOWN

Drawing no.

50

Sheet 50 OF 57

File name:

23-082-014-H010.DGN

Reference file name:

23-082-024-B010.DGN

Date:

APR 2023

Inv. No.:

APR 2023

Department:

DEPARTMENT OF THE ARMY

JACKSONVILLE DISTRICT, CORPS OF ENGINEERS

JACKSONVILLE, FLORIDA

No. Elevation Zone

Surveyor:

WBM

Check:

GAR

Date:

APR 2023
















