




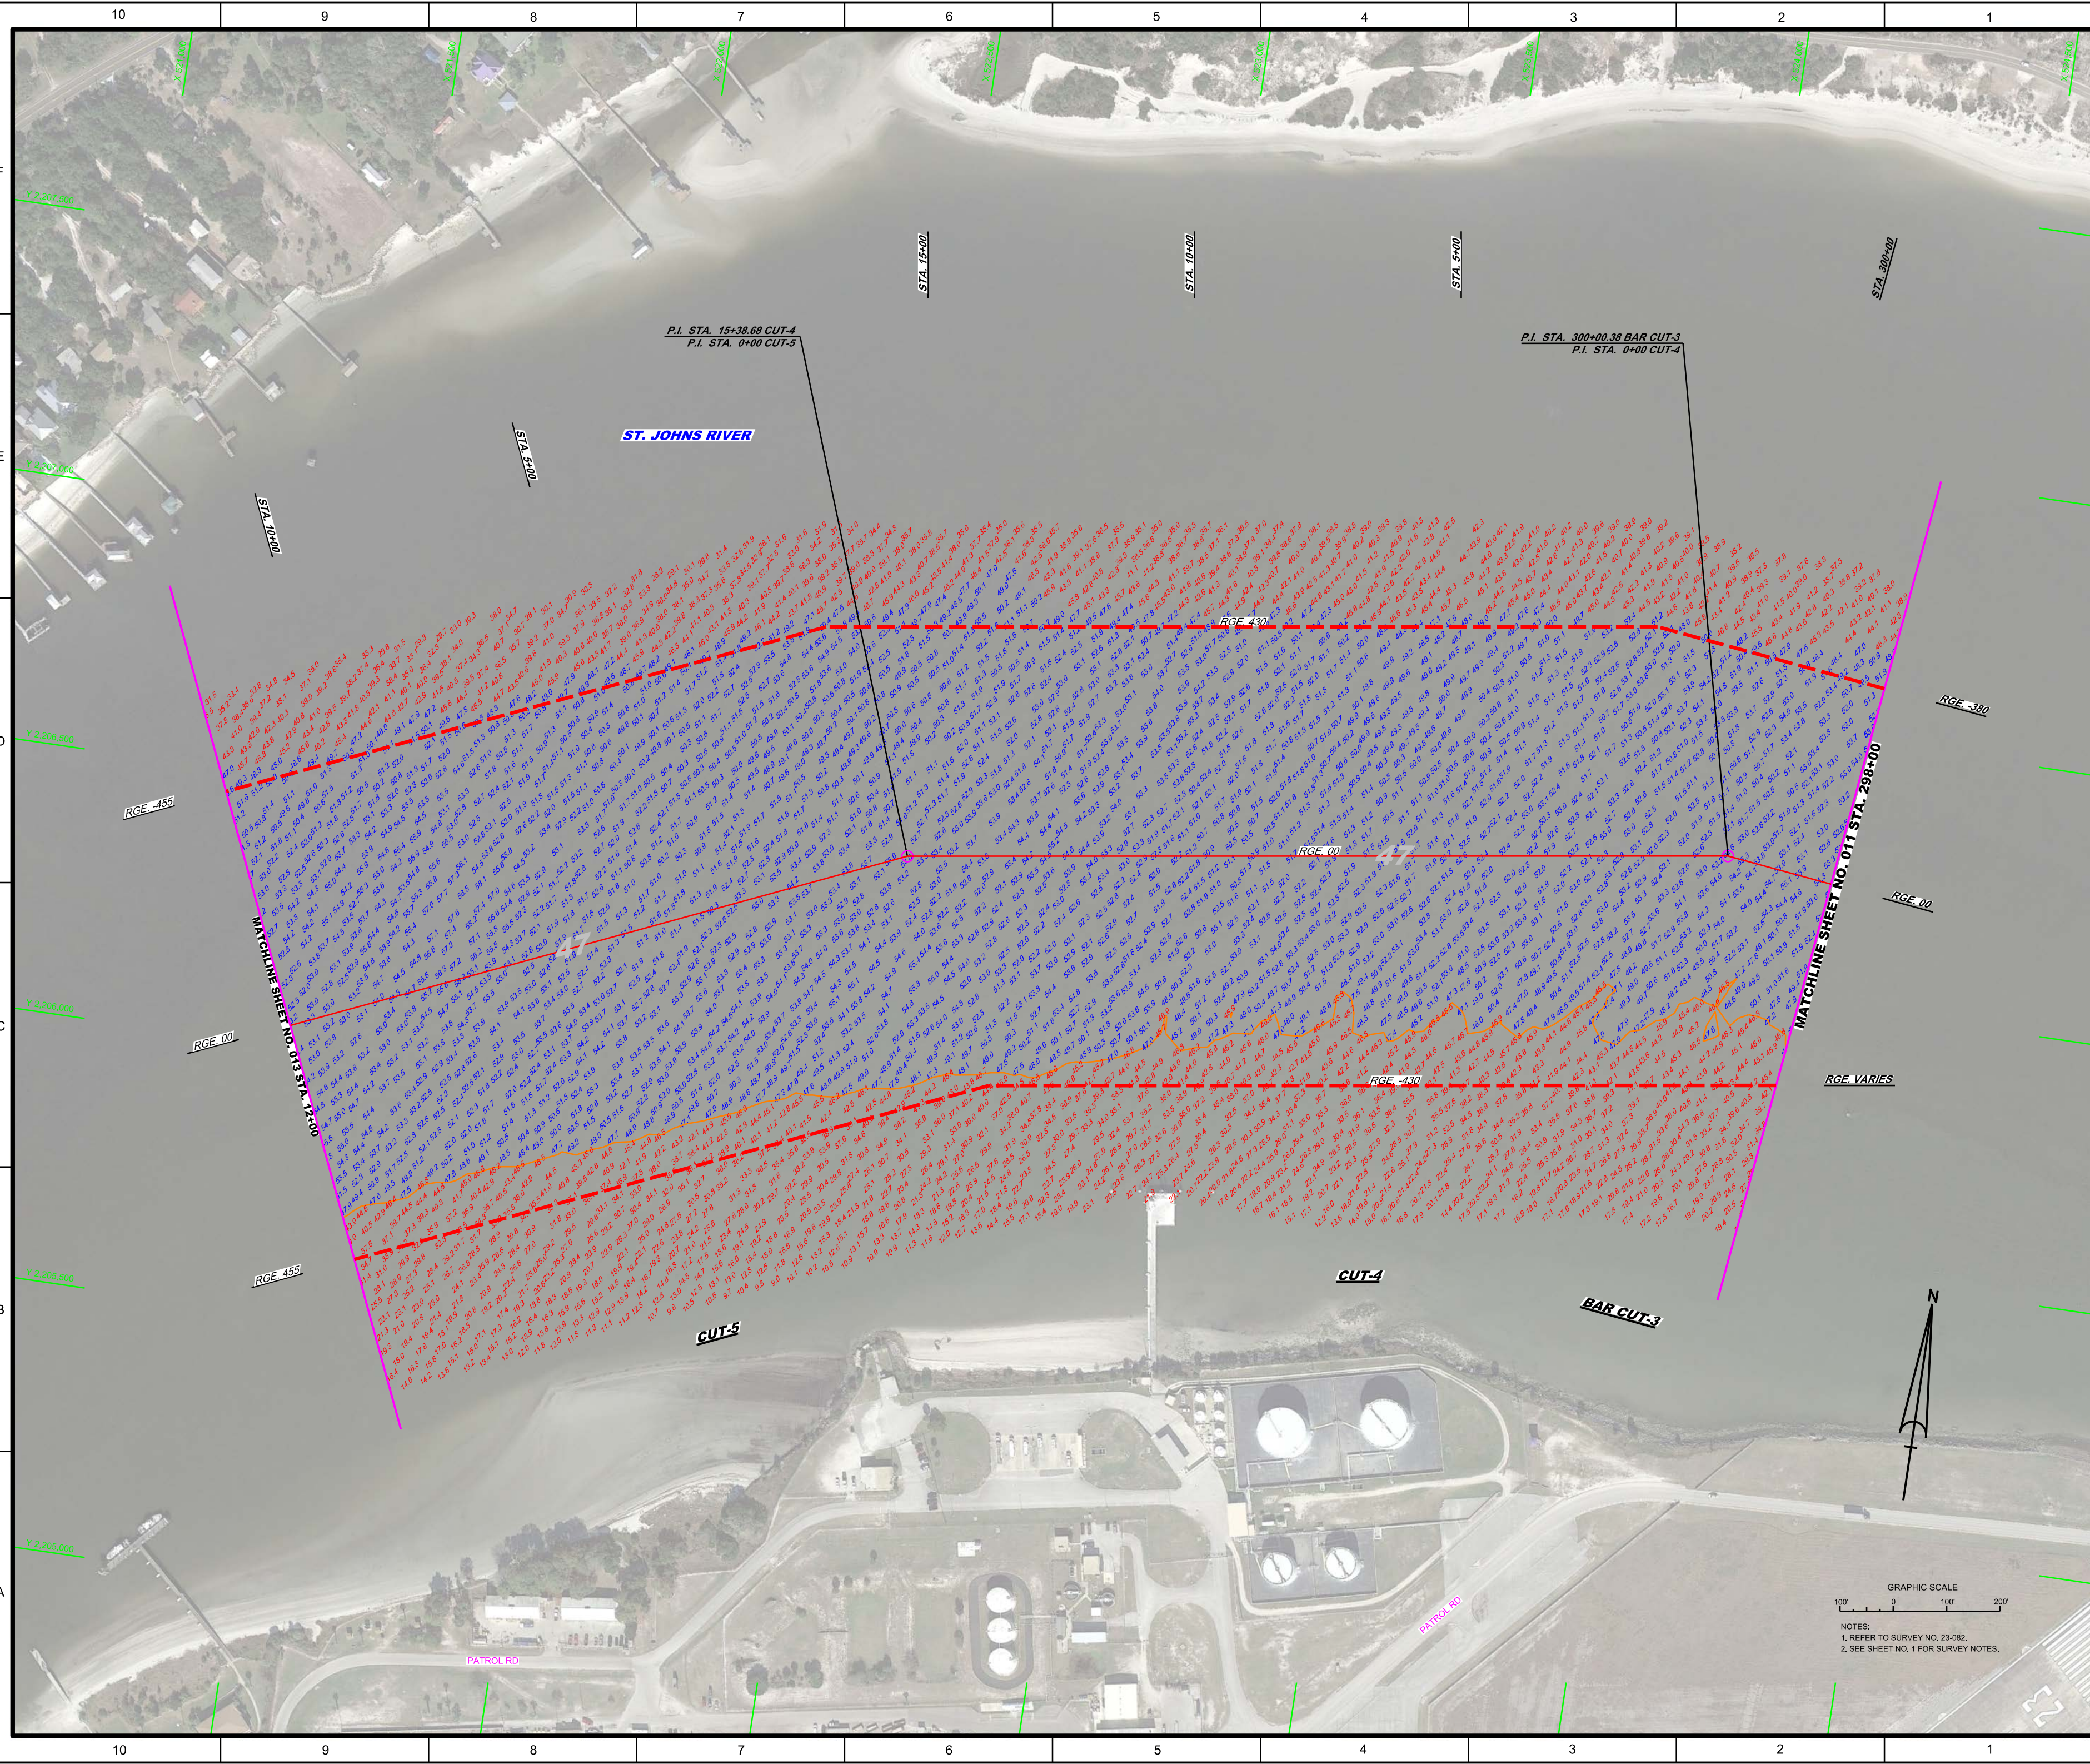

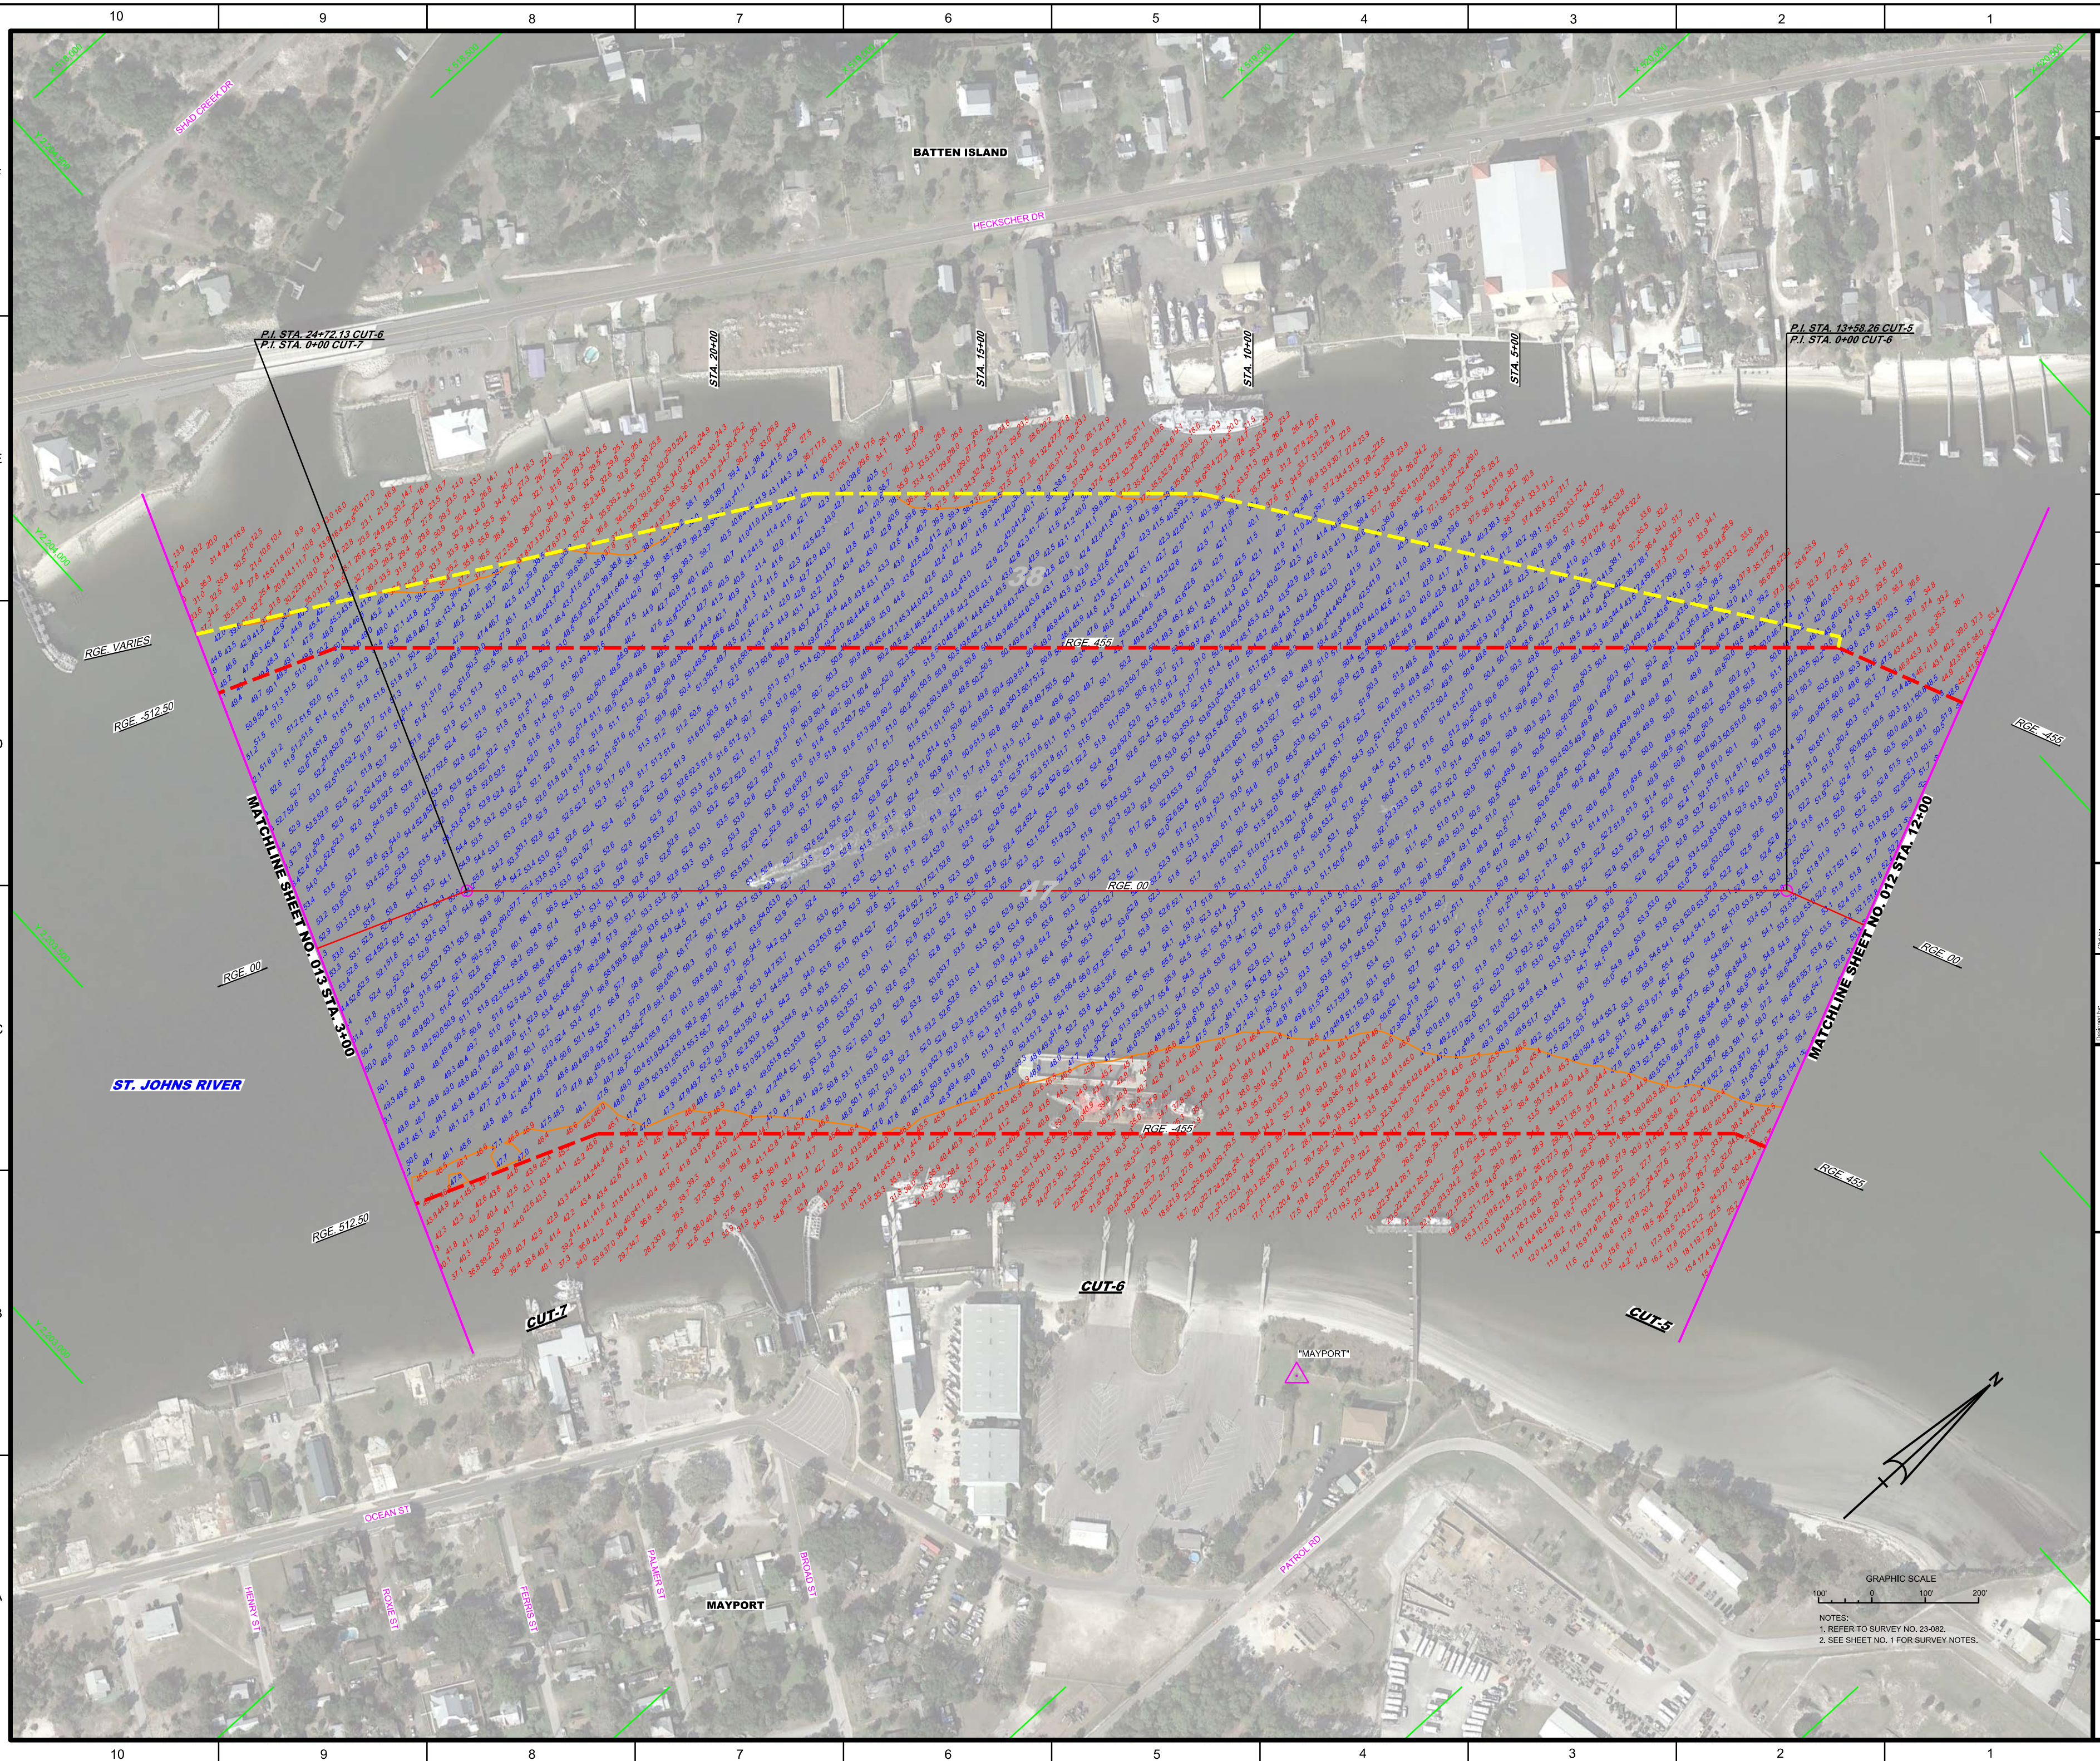




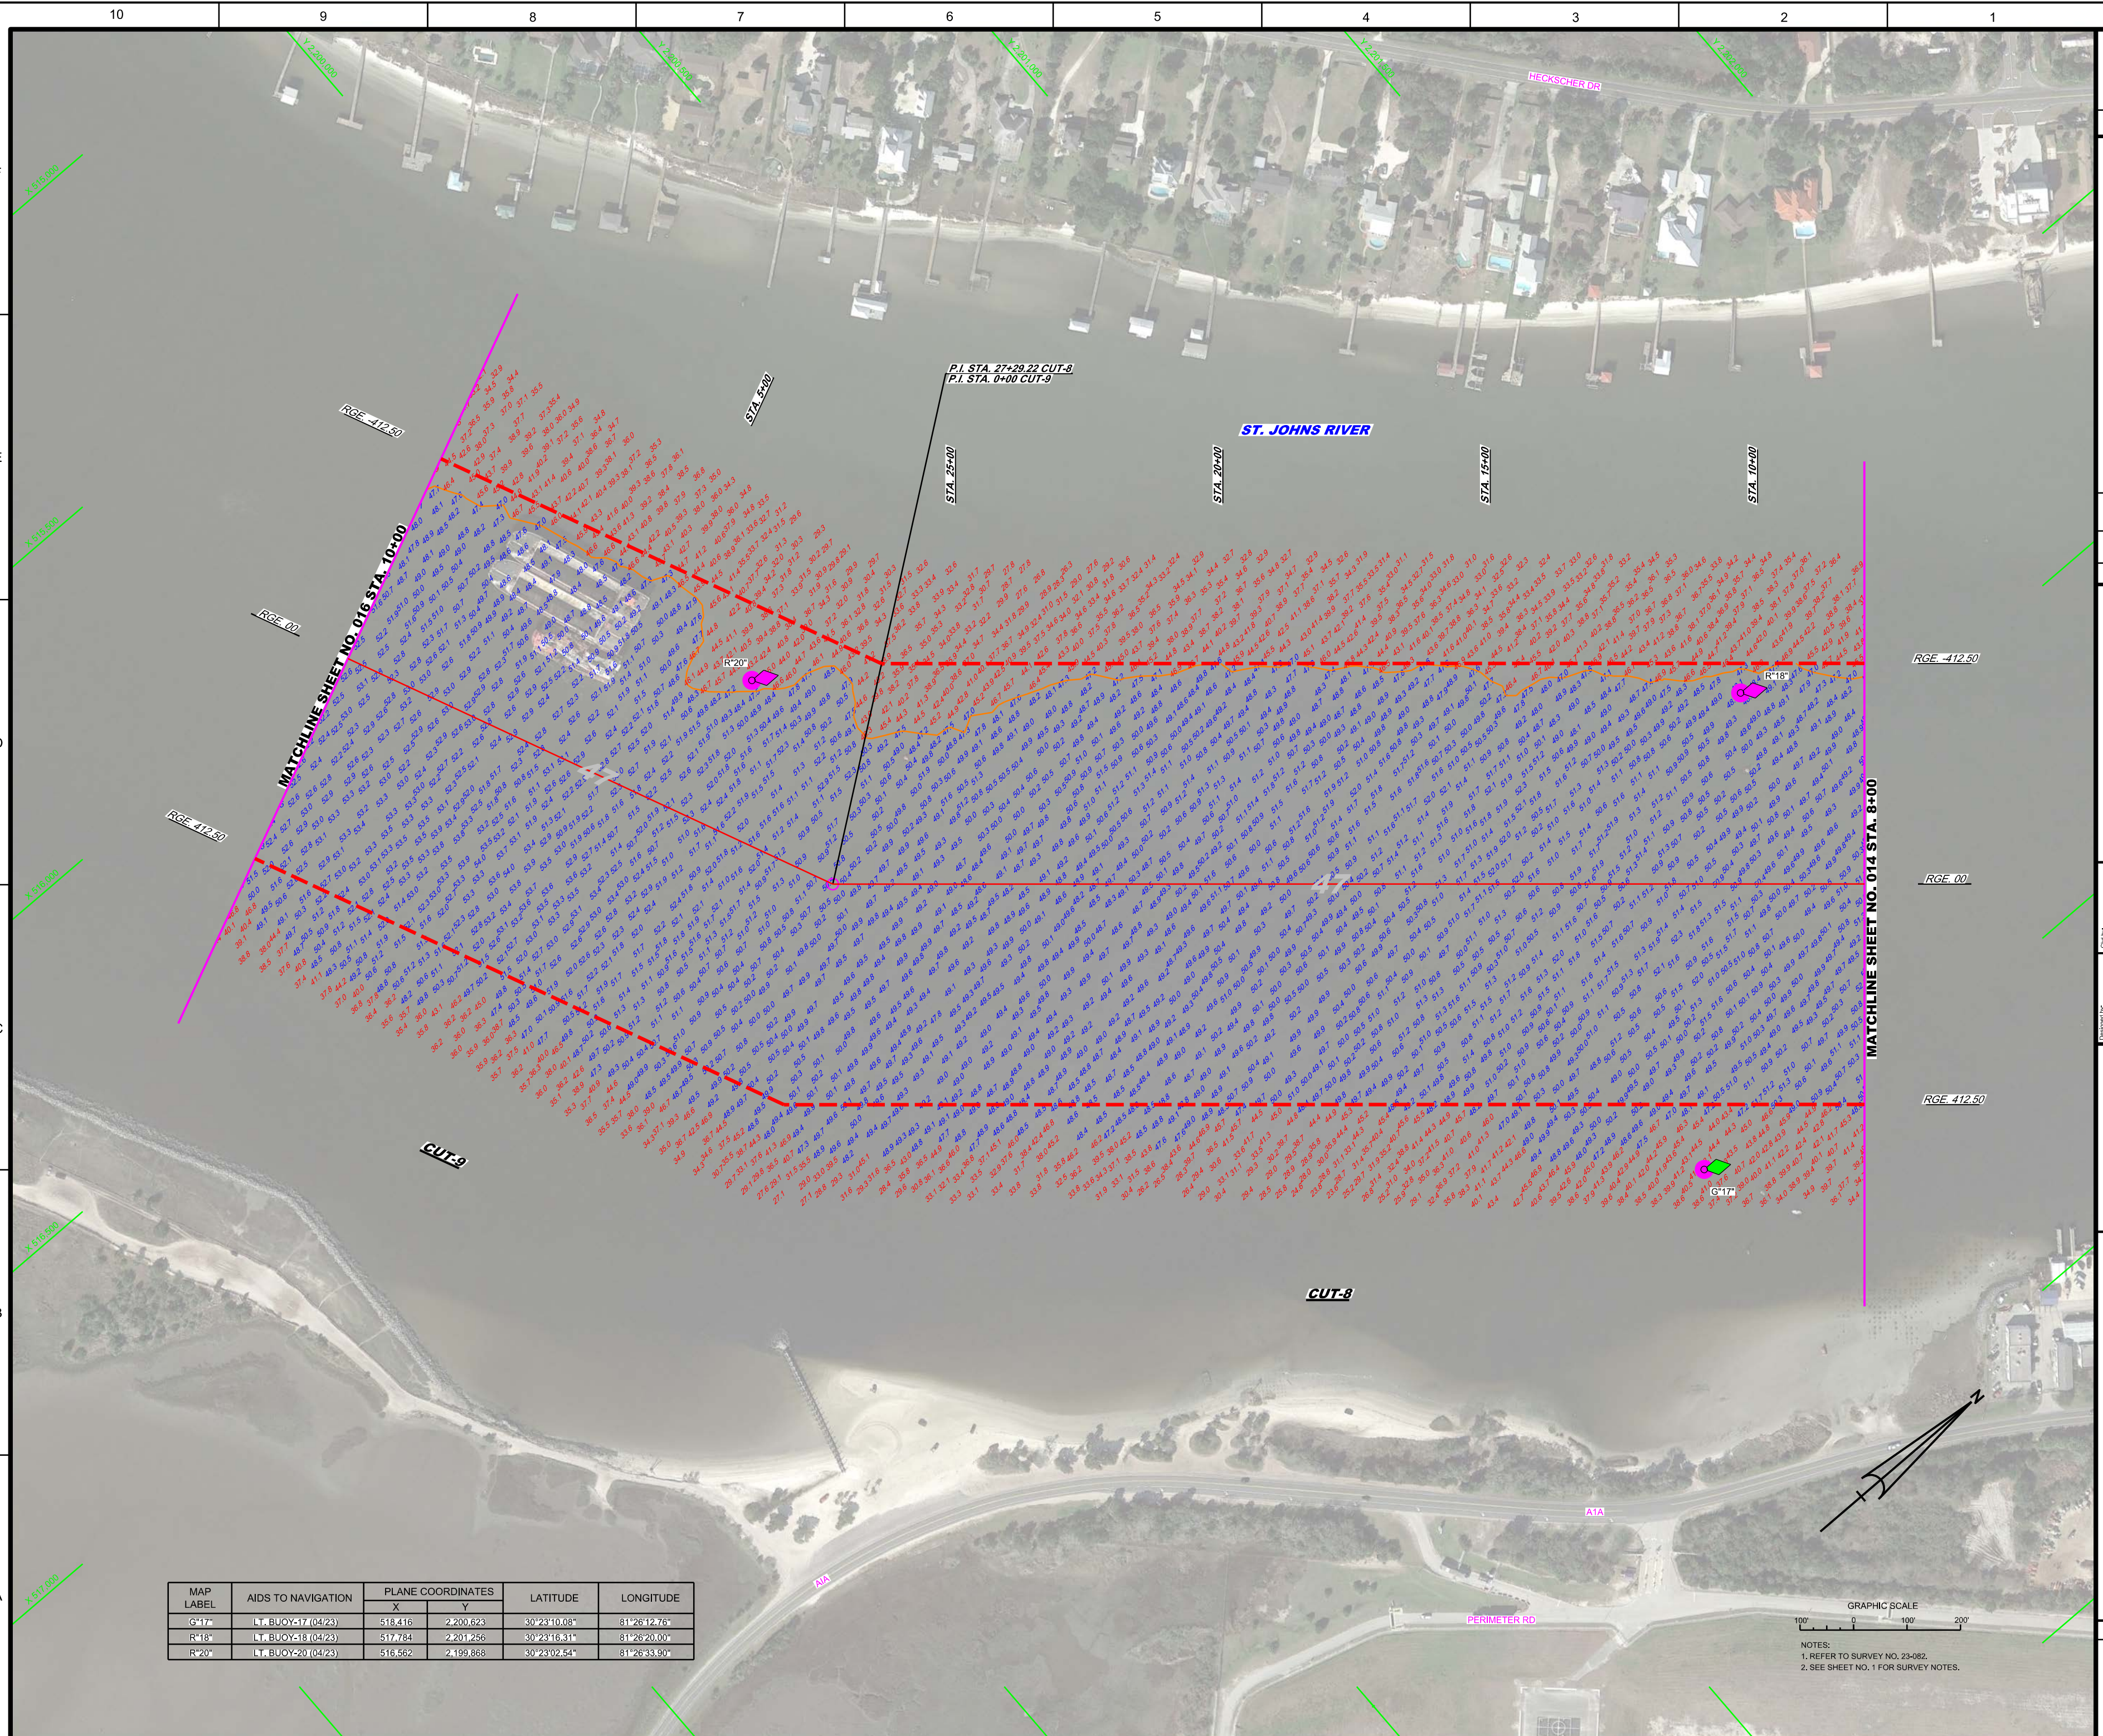

MAP LABEL	AIDS TO NAVIGATION	PLANE COORDINATES		LATITUDE	LONGITUDE
		X	Y		
G*17"	LT. BUOY-17 (04/23)	518.416	2,200.623	30°23'10.08"	81°26'12.76"
R*18"	LT. BUOY-18 (04/23)	517.584	2,201.256	30°23'16.31"	81°26'20.00"
R*20"	LT. BUOY-20 (04/23)	516.562	2,199.868	30°23'02.54"	81°26'33.90"

[illegible]

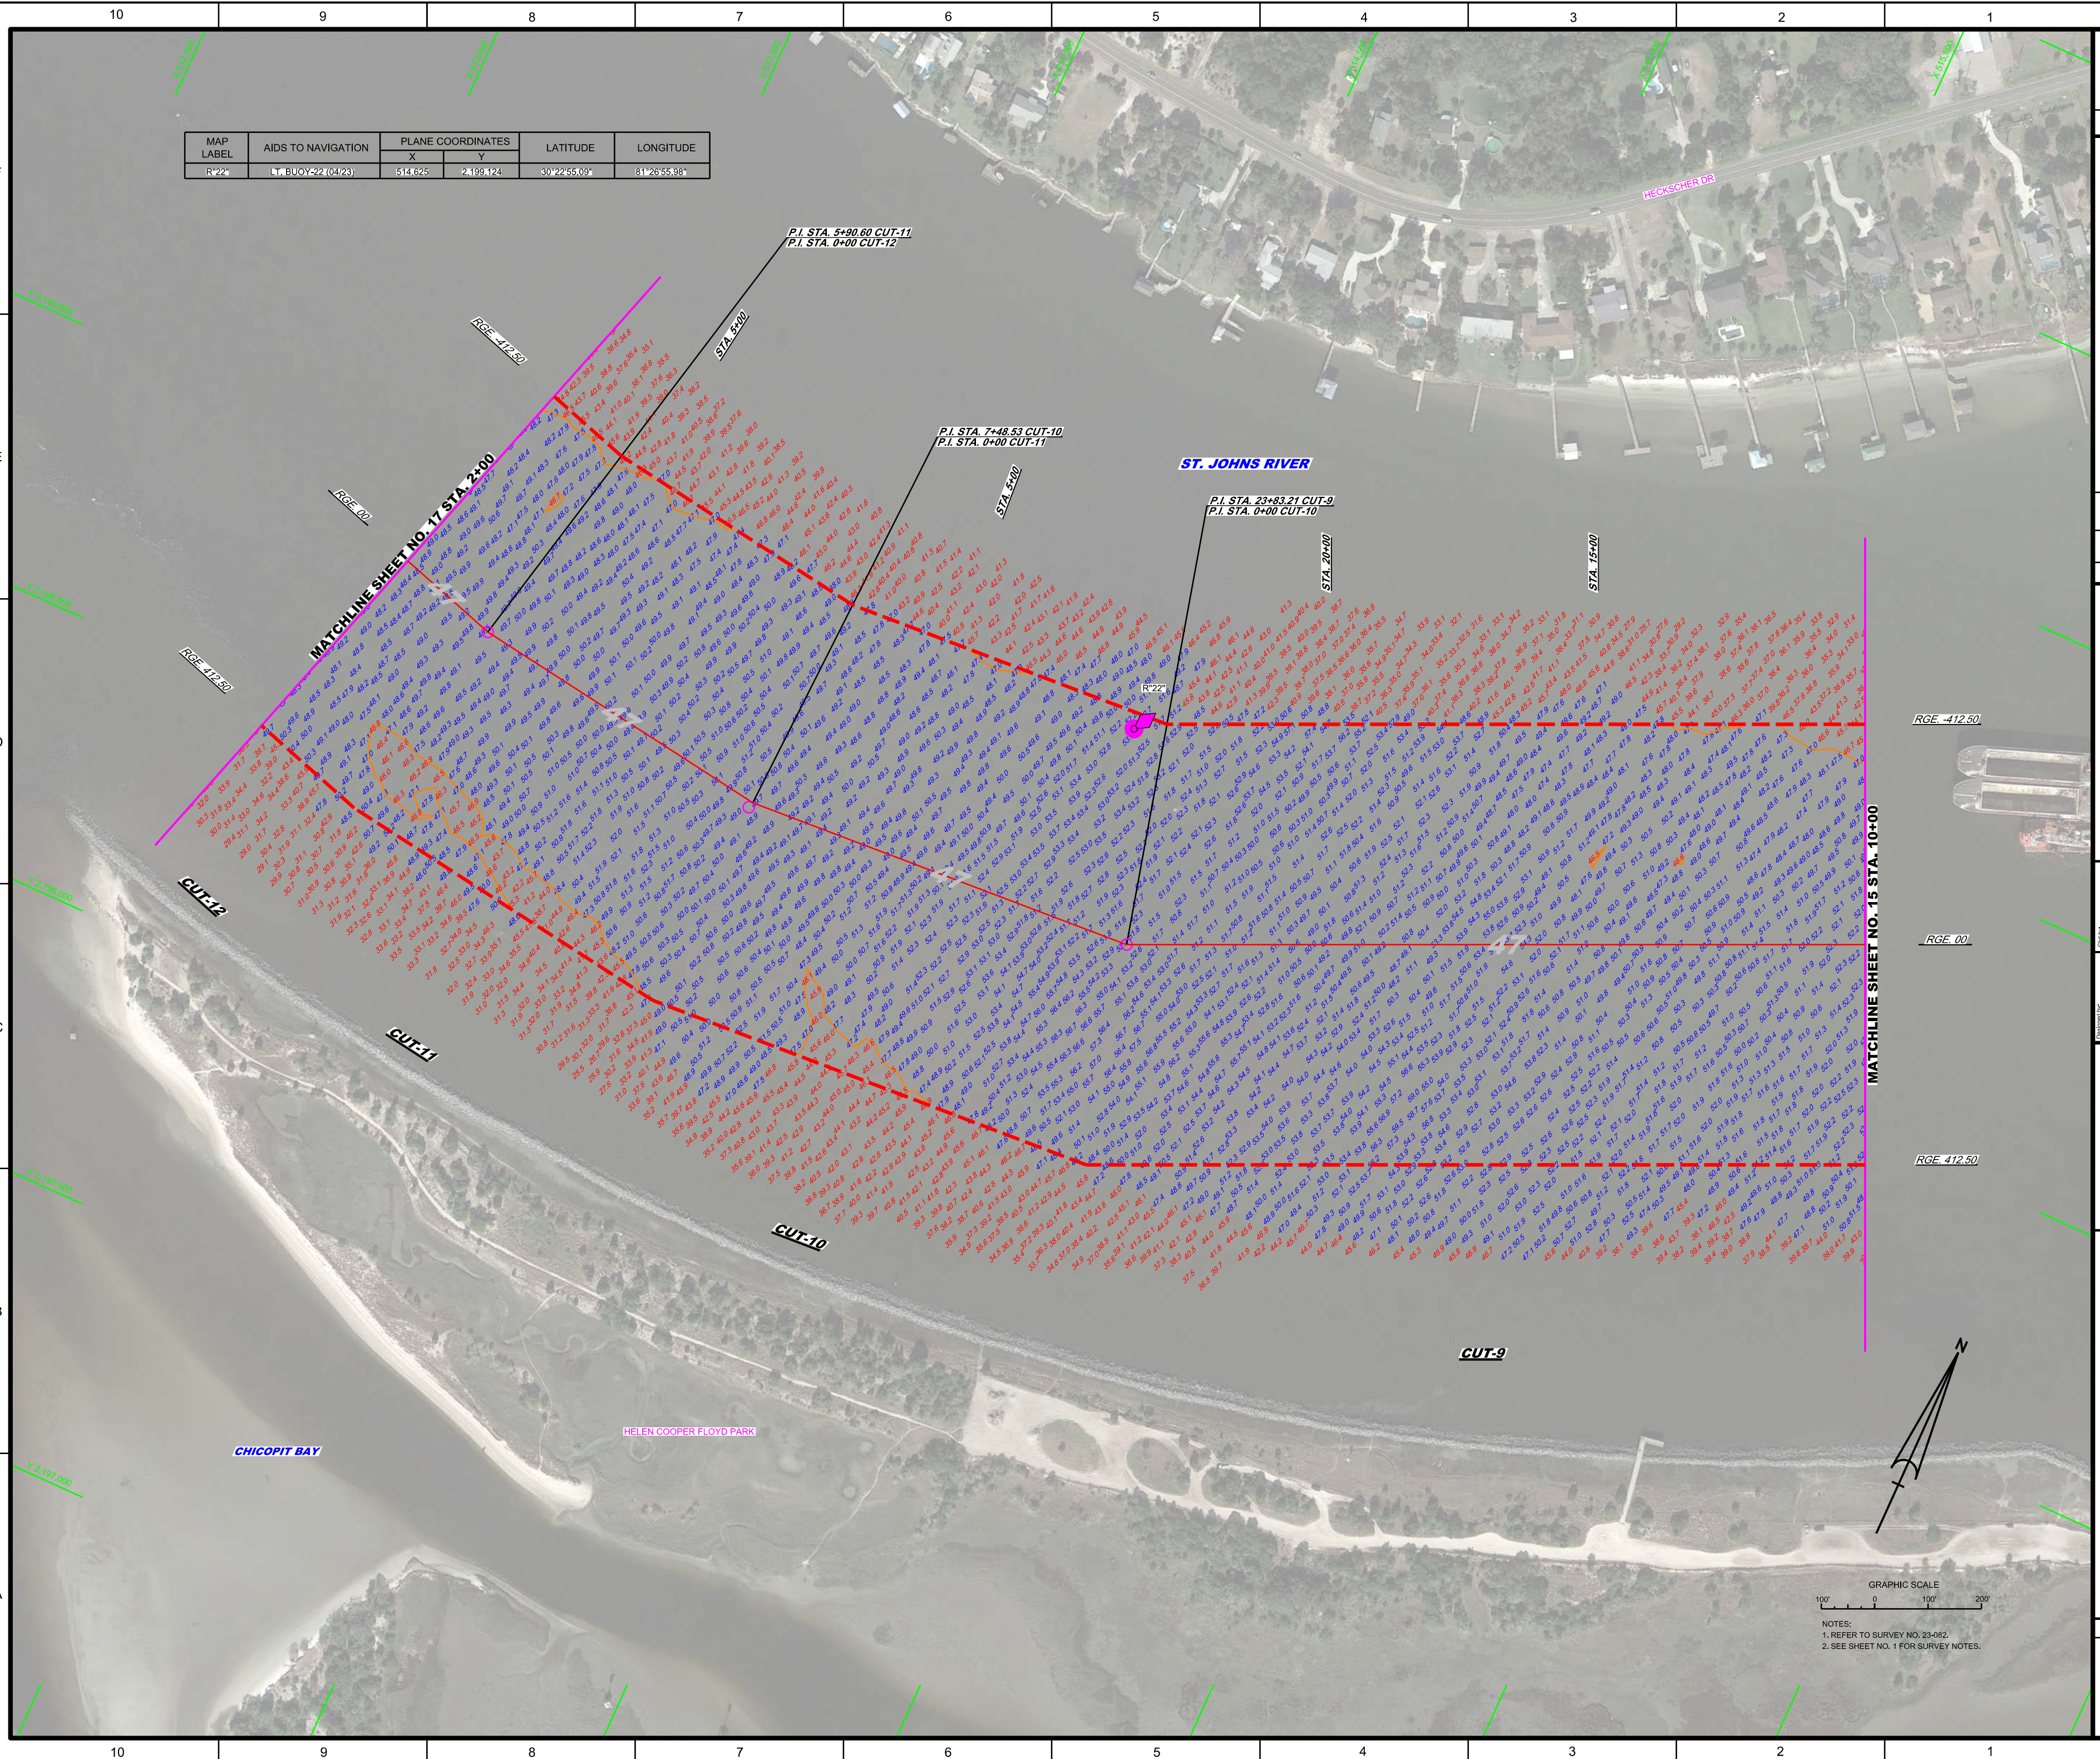

MAP LABEL	AIDS TO NAVIGATION	PLANE COORDINATES		LATITUDE	LONGITUDE
		X	Y		
R'22"	LT. BUOY-22 (04/23)	514.625	2,199,124	30°22'55.09"	81°26'55.98"

[illegible][illegible]

PLAN


2nd
30, 3


Scale: AS SHOWN


Drawing no.

16

SHEET 16 OF 57

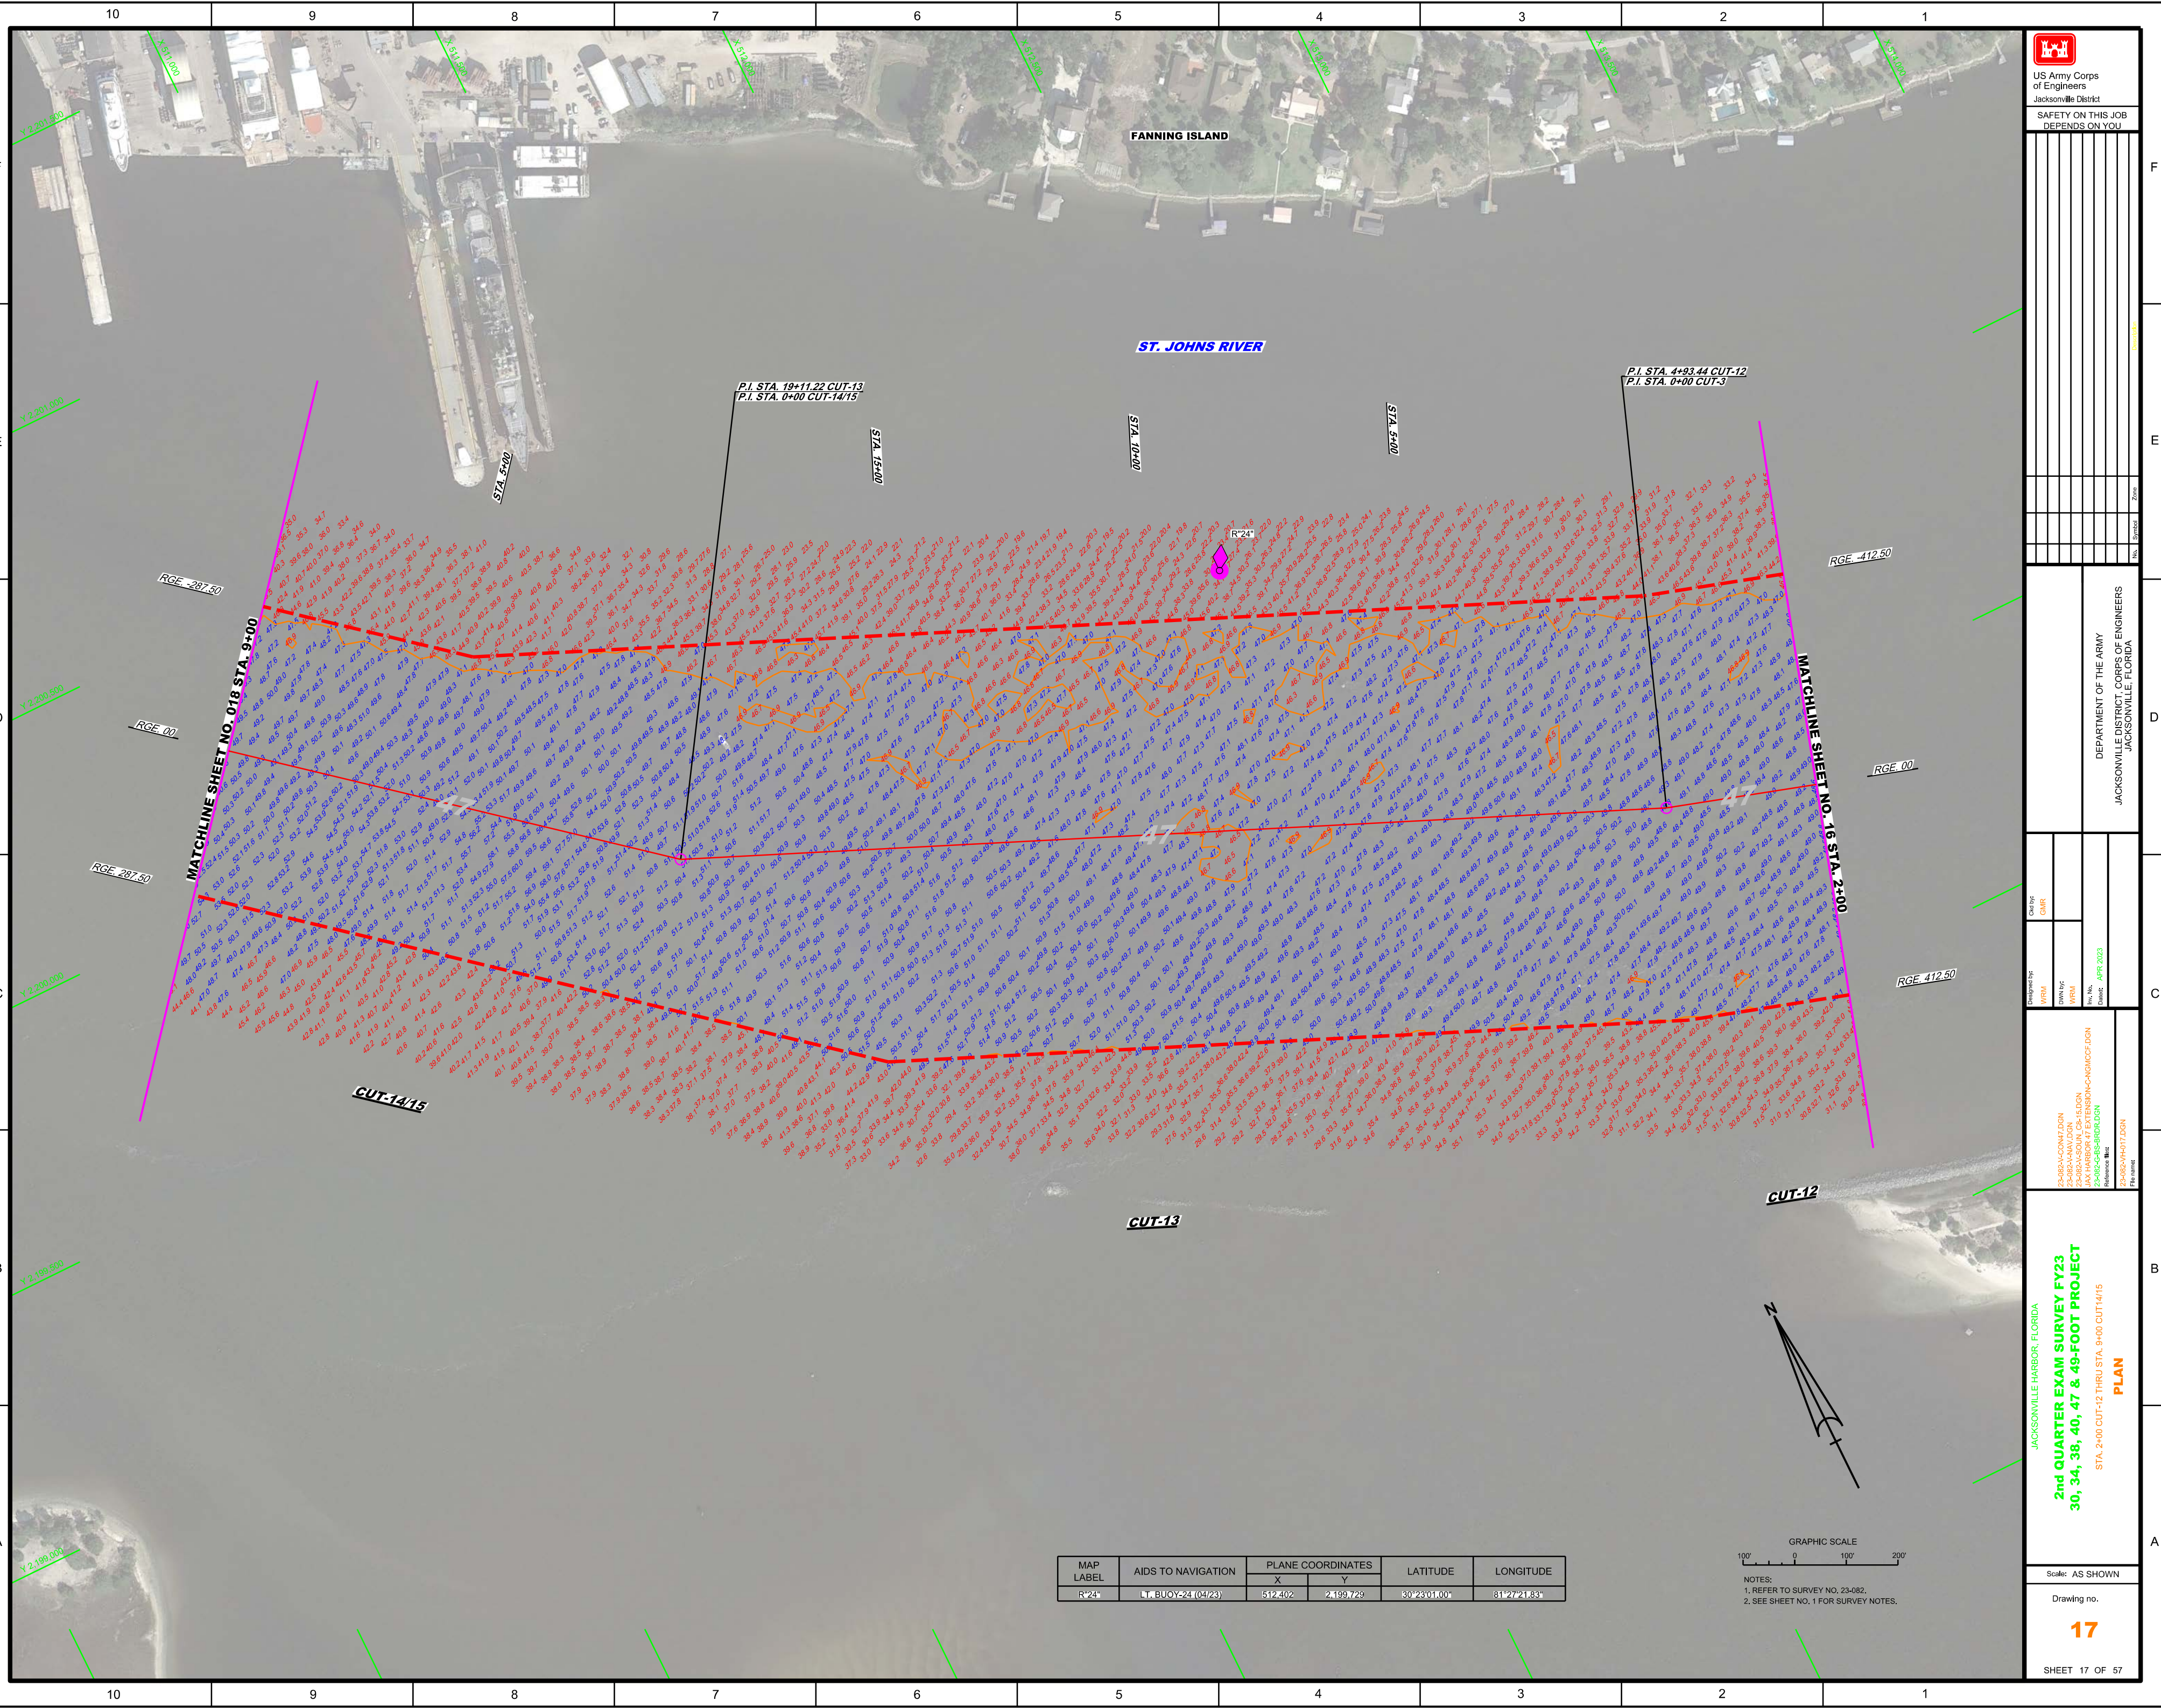

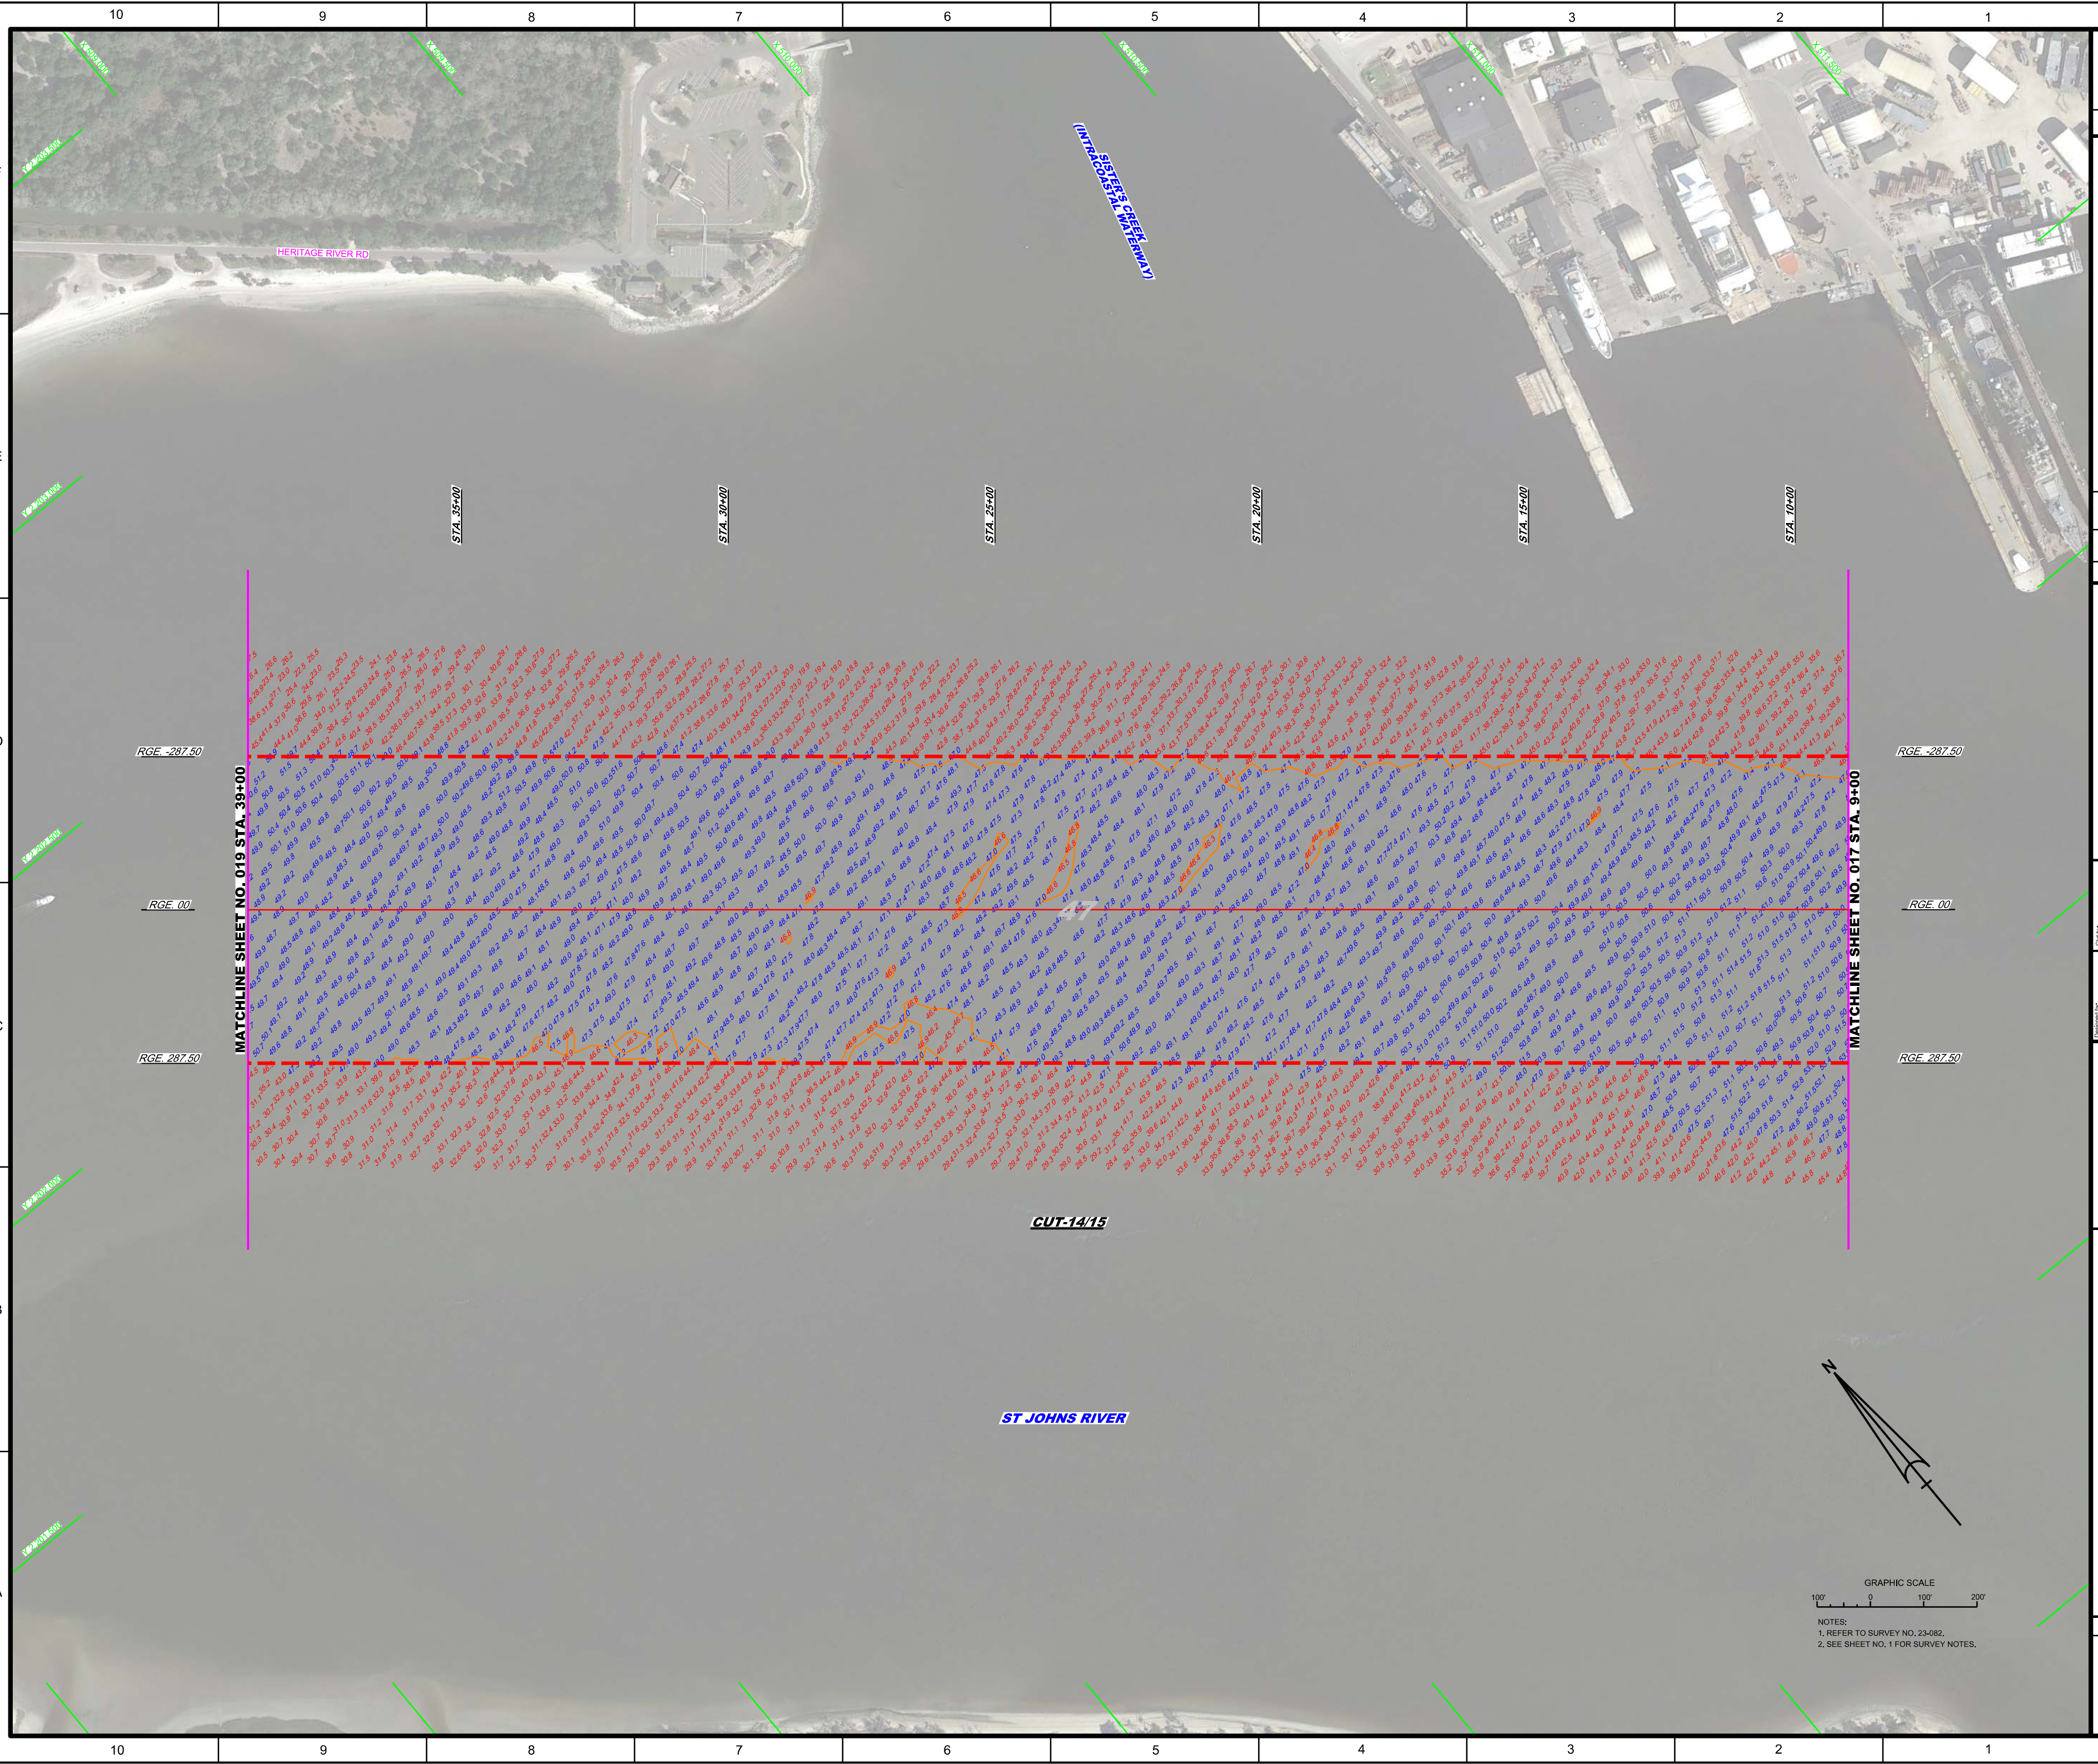[illegible]

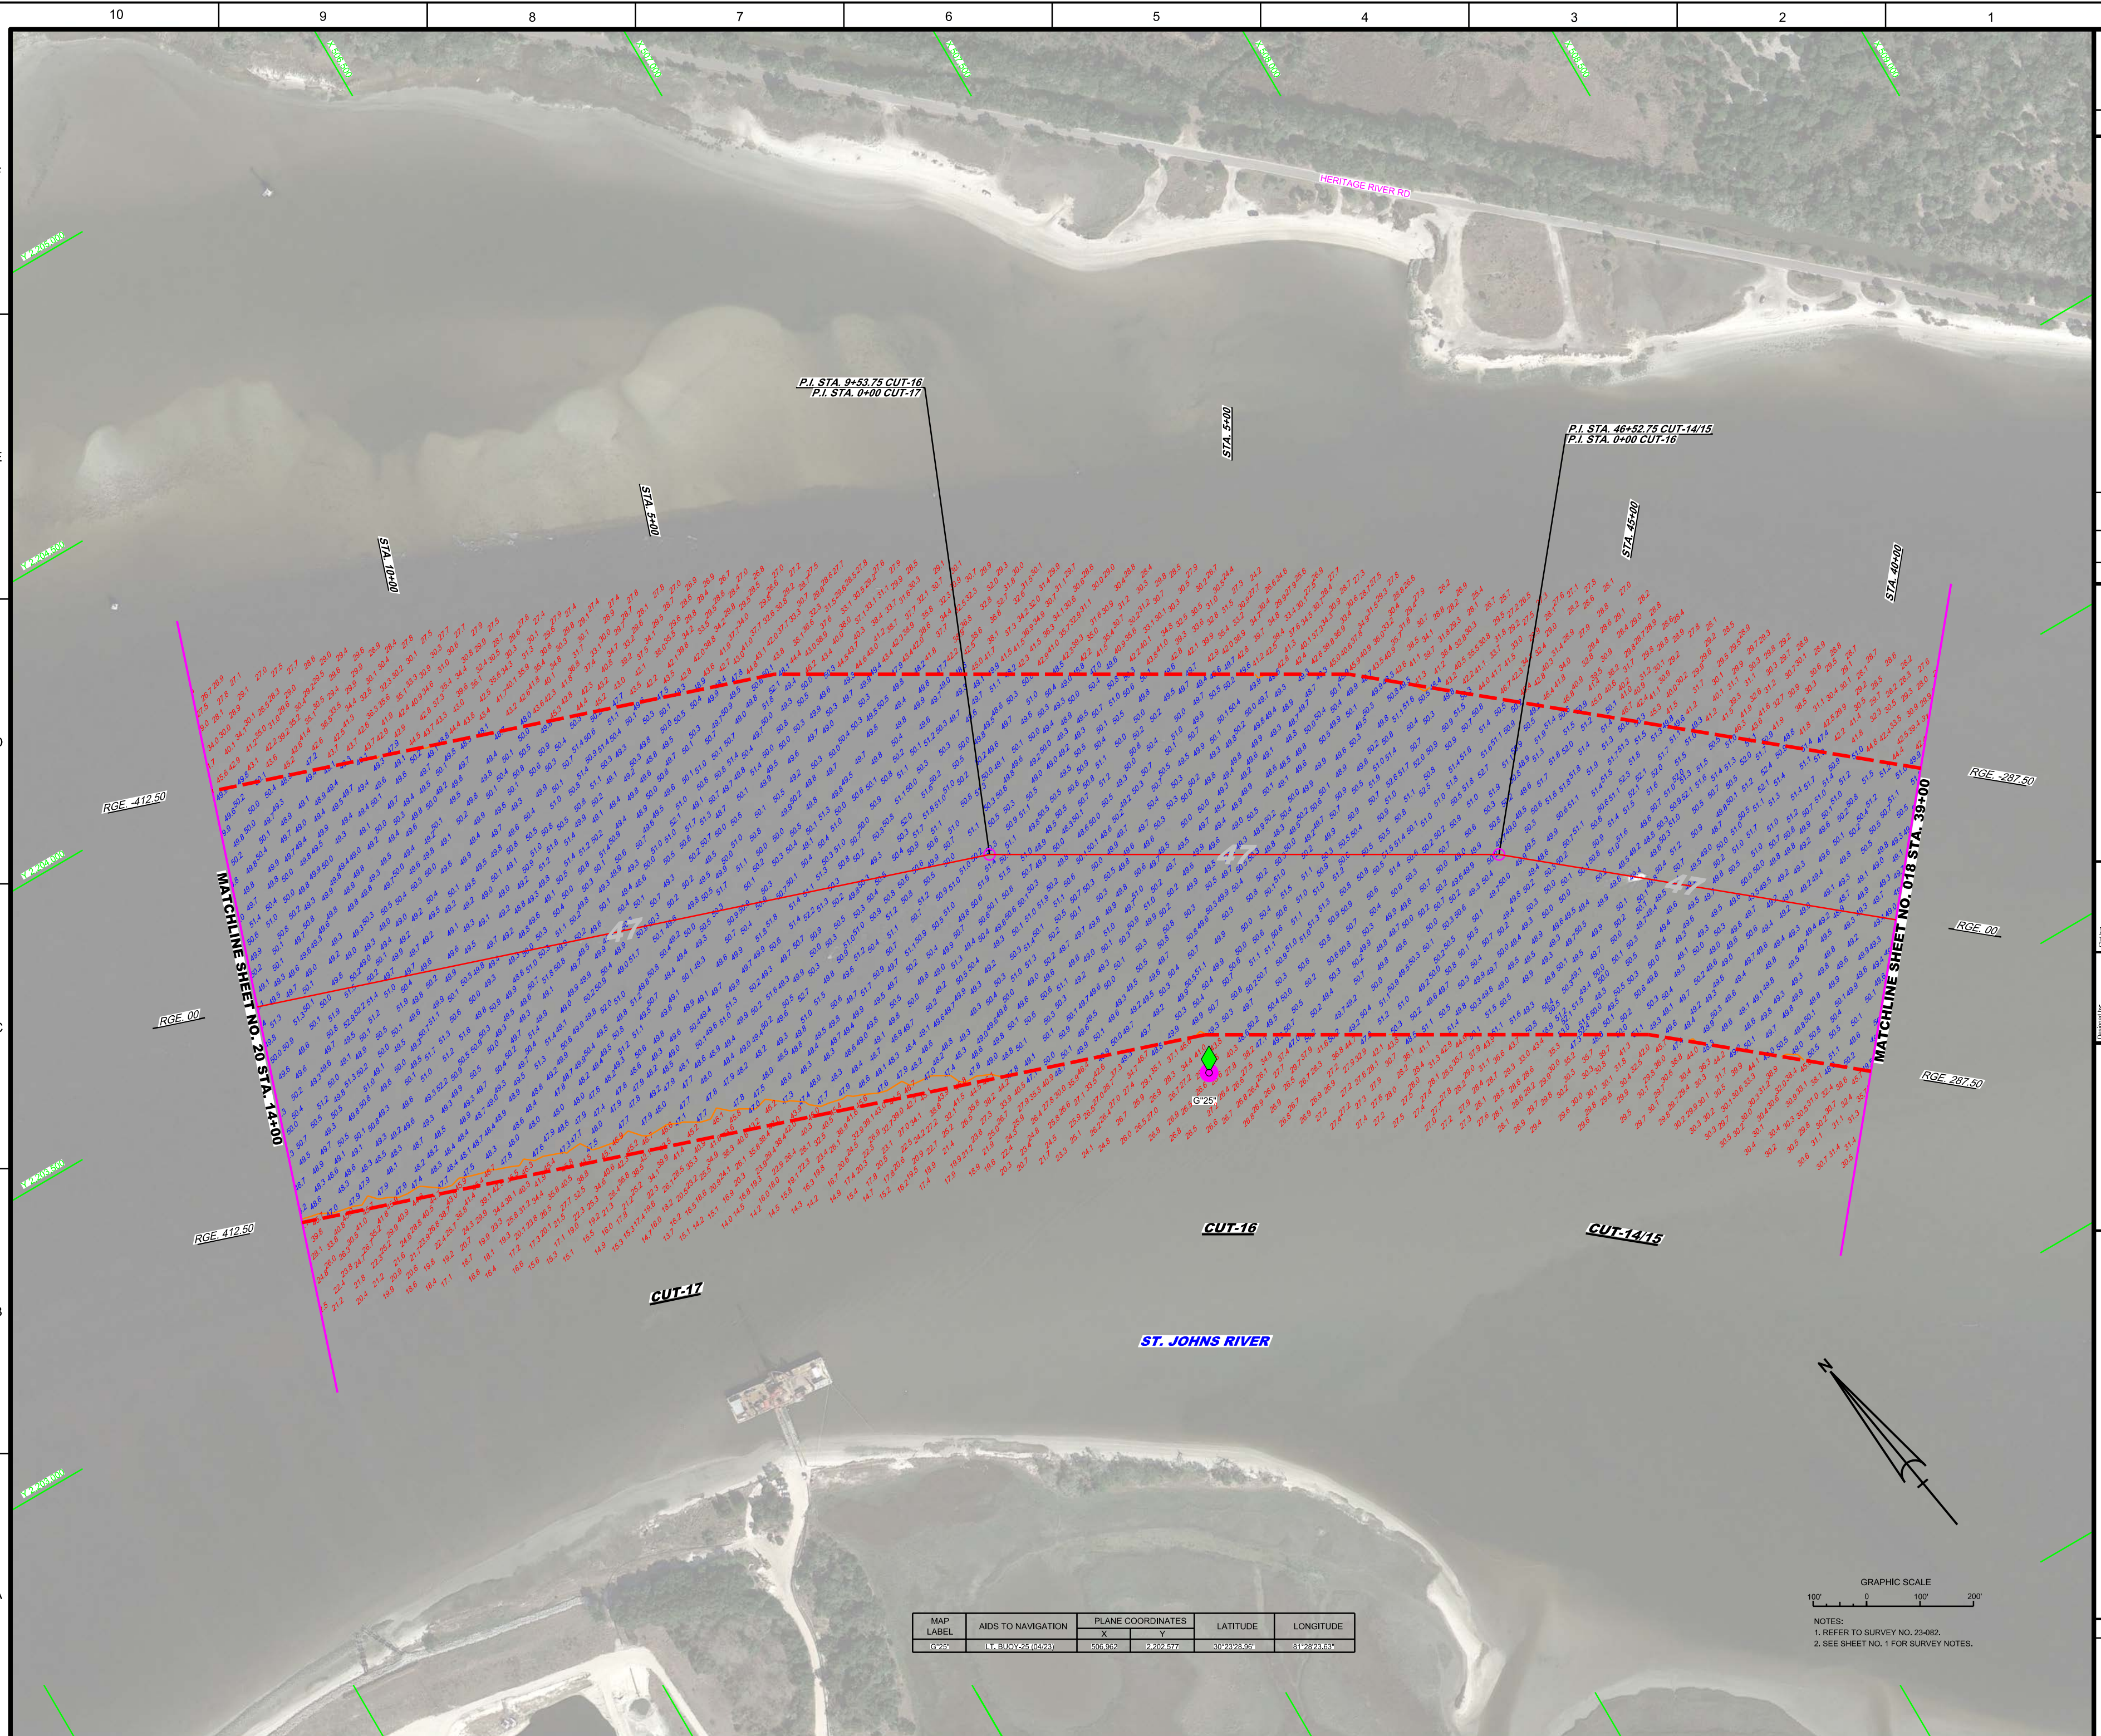

[illegible]

DEPARTMENT OF THE ARMY
JACKSONVILLE DISTRICT, CORPS OF ENGINEERS
JACKSONVILLE, FLORIDA

Designed by: WRM	Card by: GMR
DWH by: WRM	
Inv. No.	
Date: APR 2023	

33-082-V-CON47.DGN
33-082-V-NAV.DGN
33-082-V-SOUN_C1641.DGN
33-082-G-S-S-BRD.R.DGN
33-082-VH-020.DGN

JACKSONVILLE HARBOR, FLORIDA

2nd QUARTER EXAM SURVEY FY23

30, 34, 38, 40, 47 & 49-FOOT PROJECT

STA. 14+00 CUT-17 THRU STA. 13+00 CUT-39

PLAN

Scale: AS SHOWN

Drawing no.

20

SHEET 20 OF 57

