






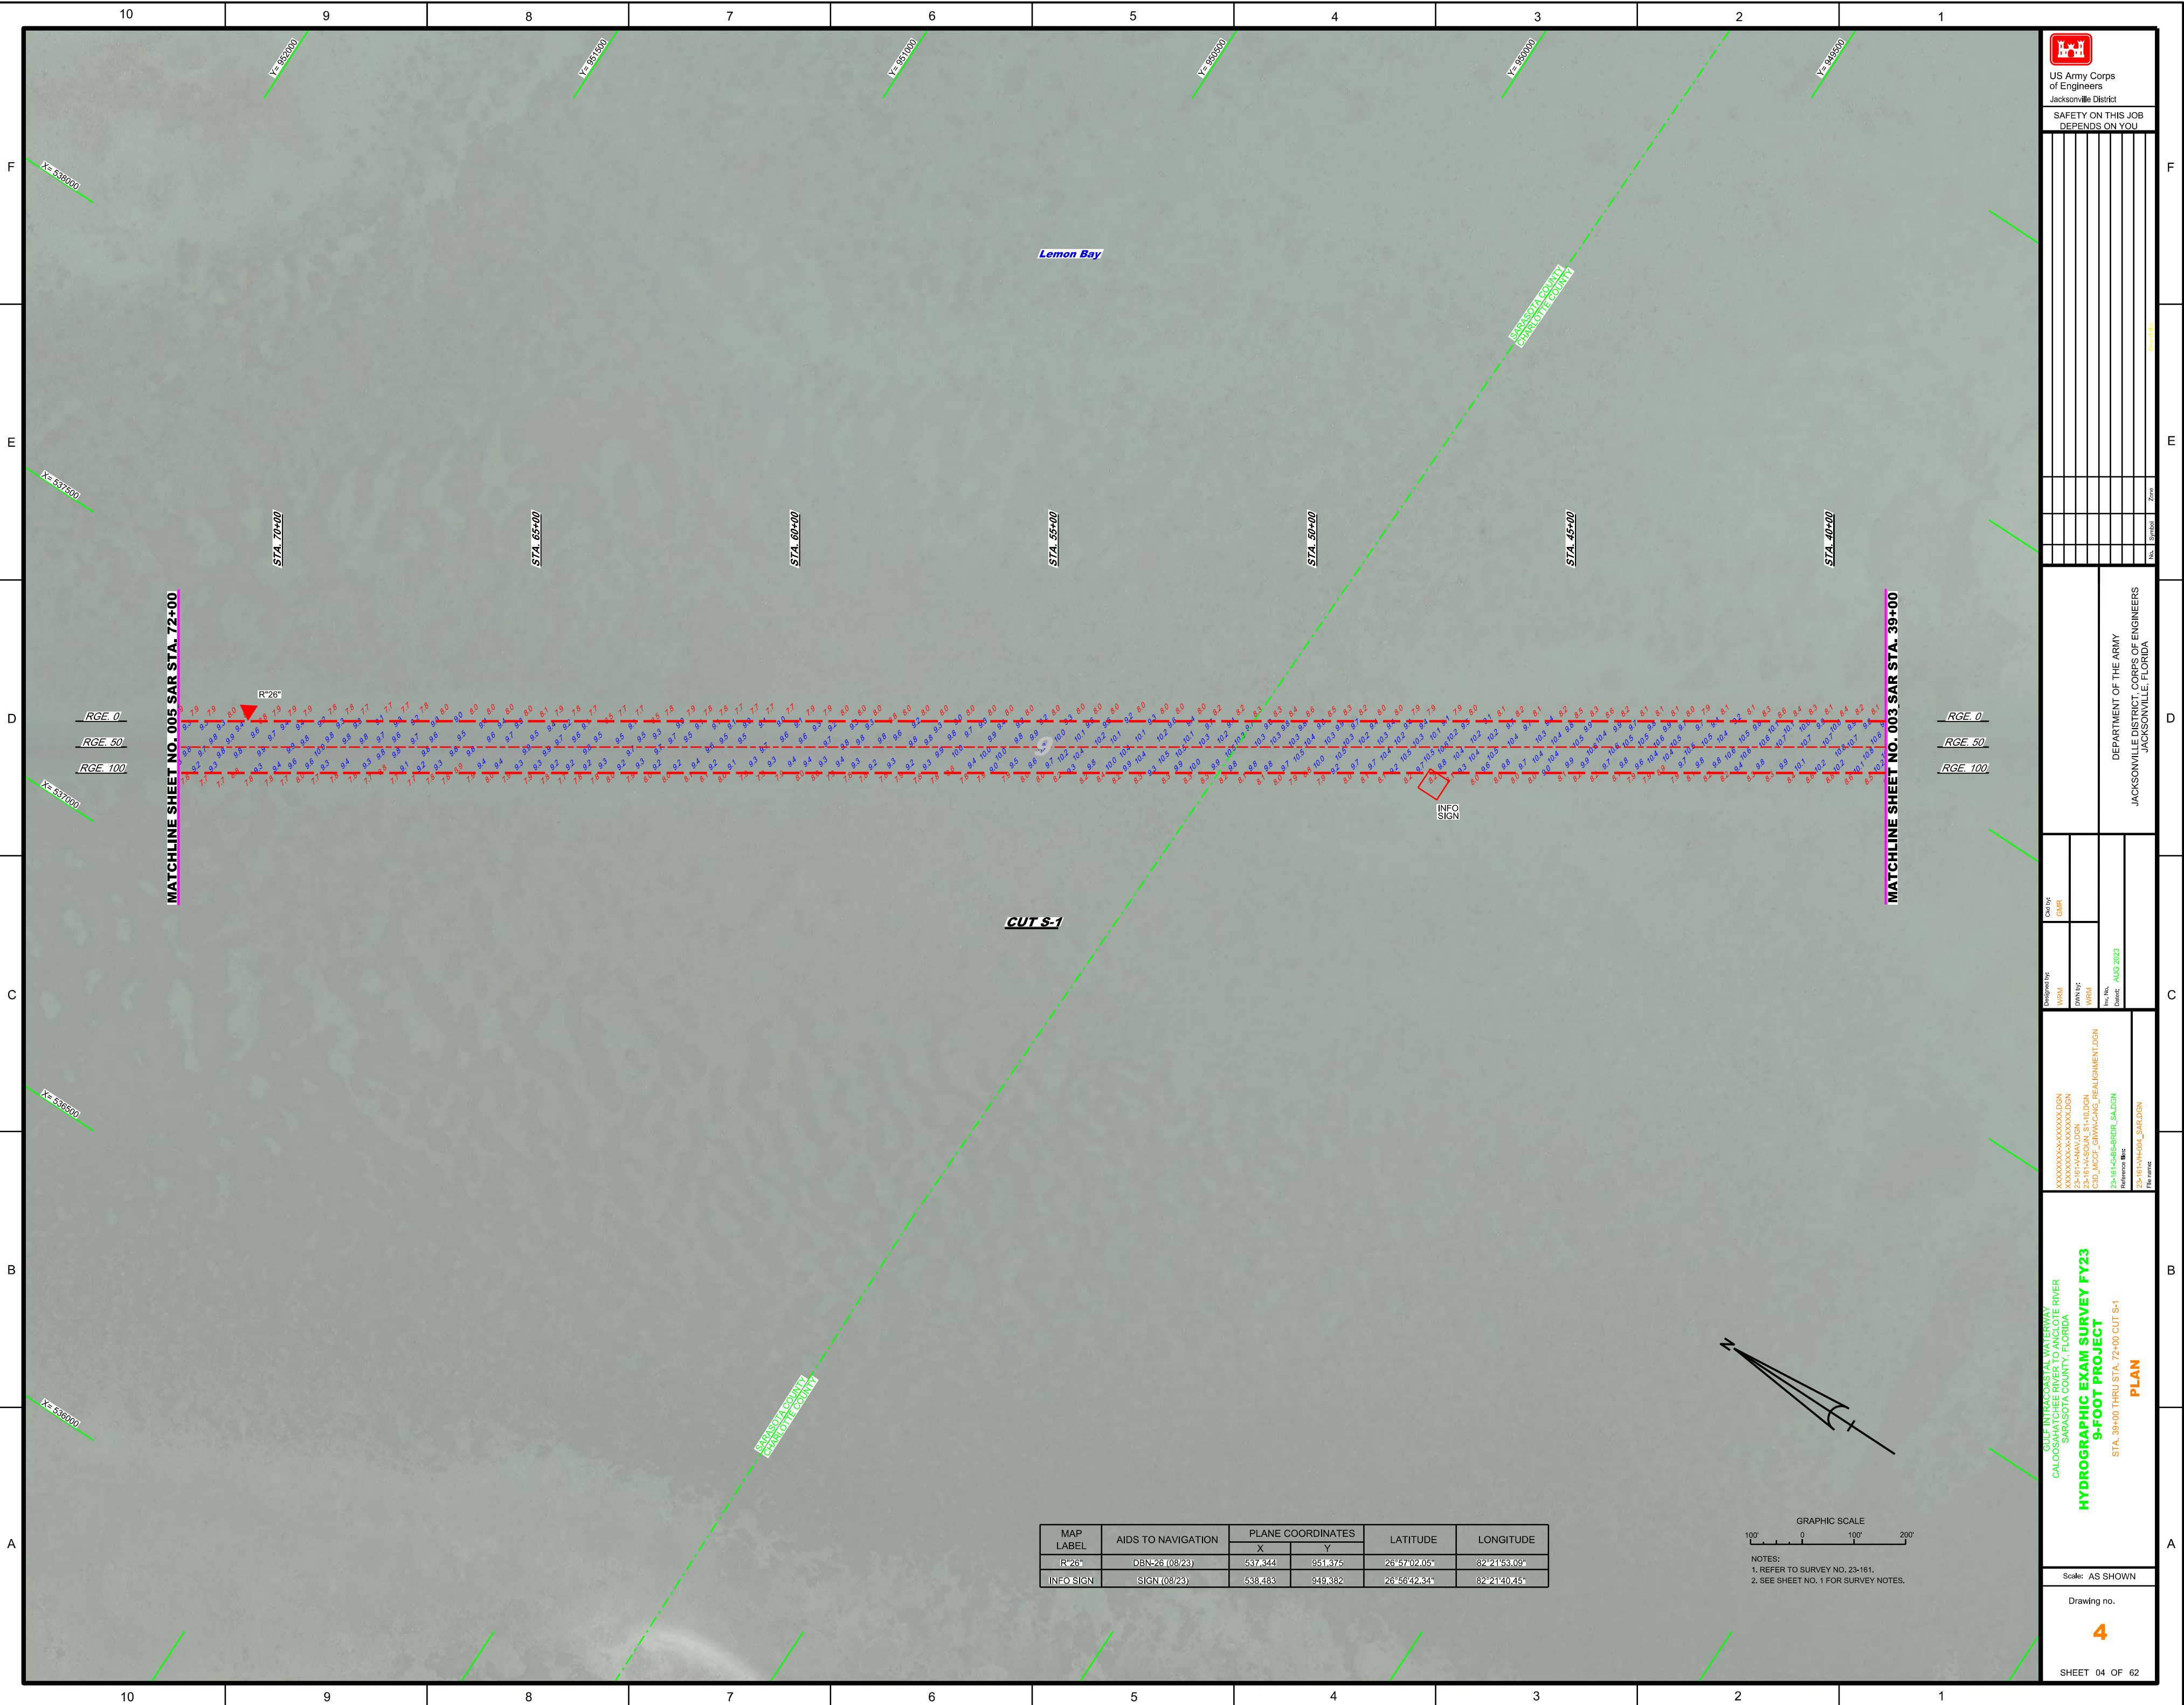

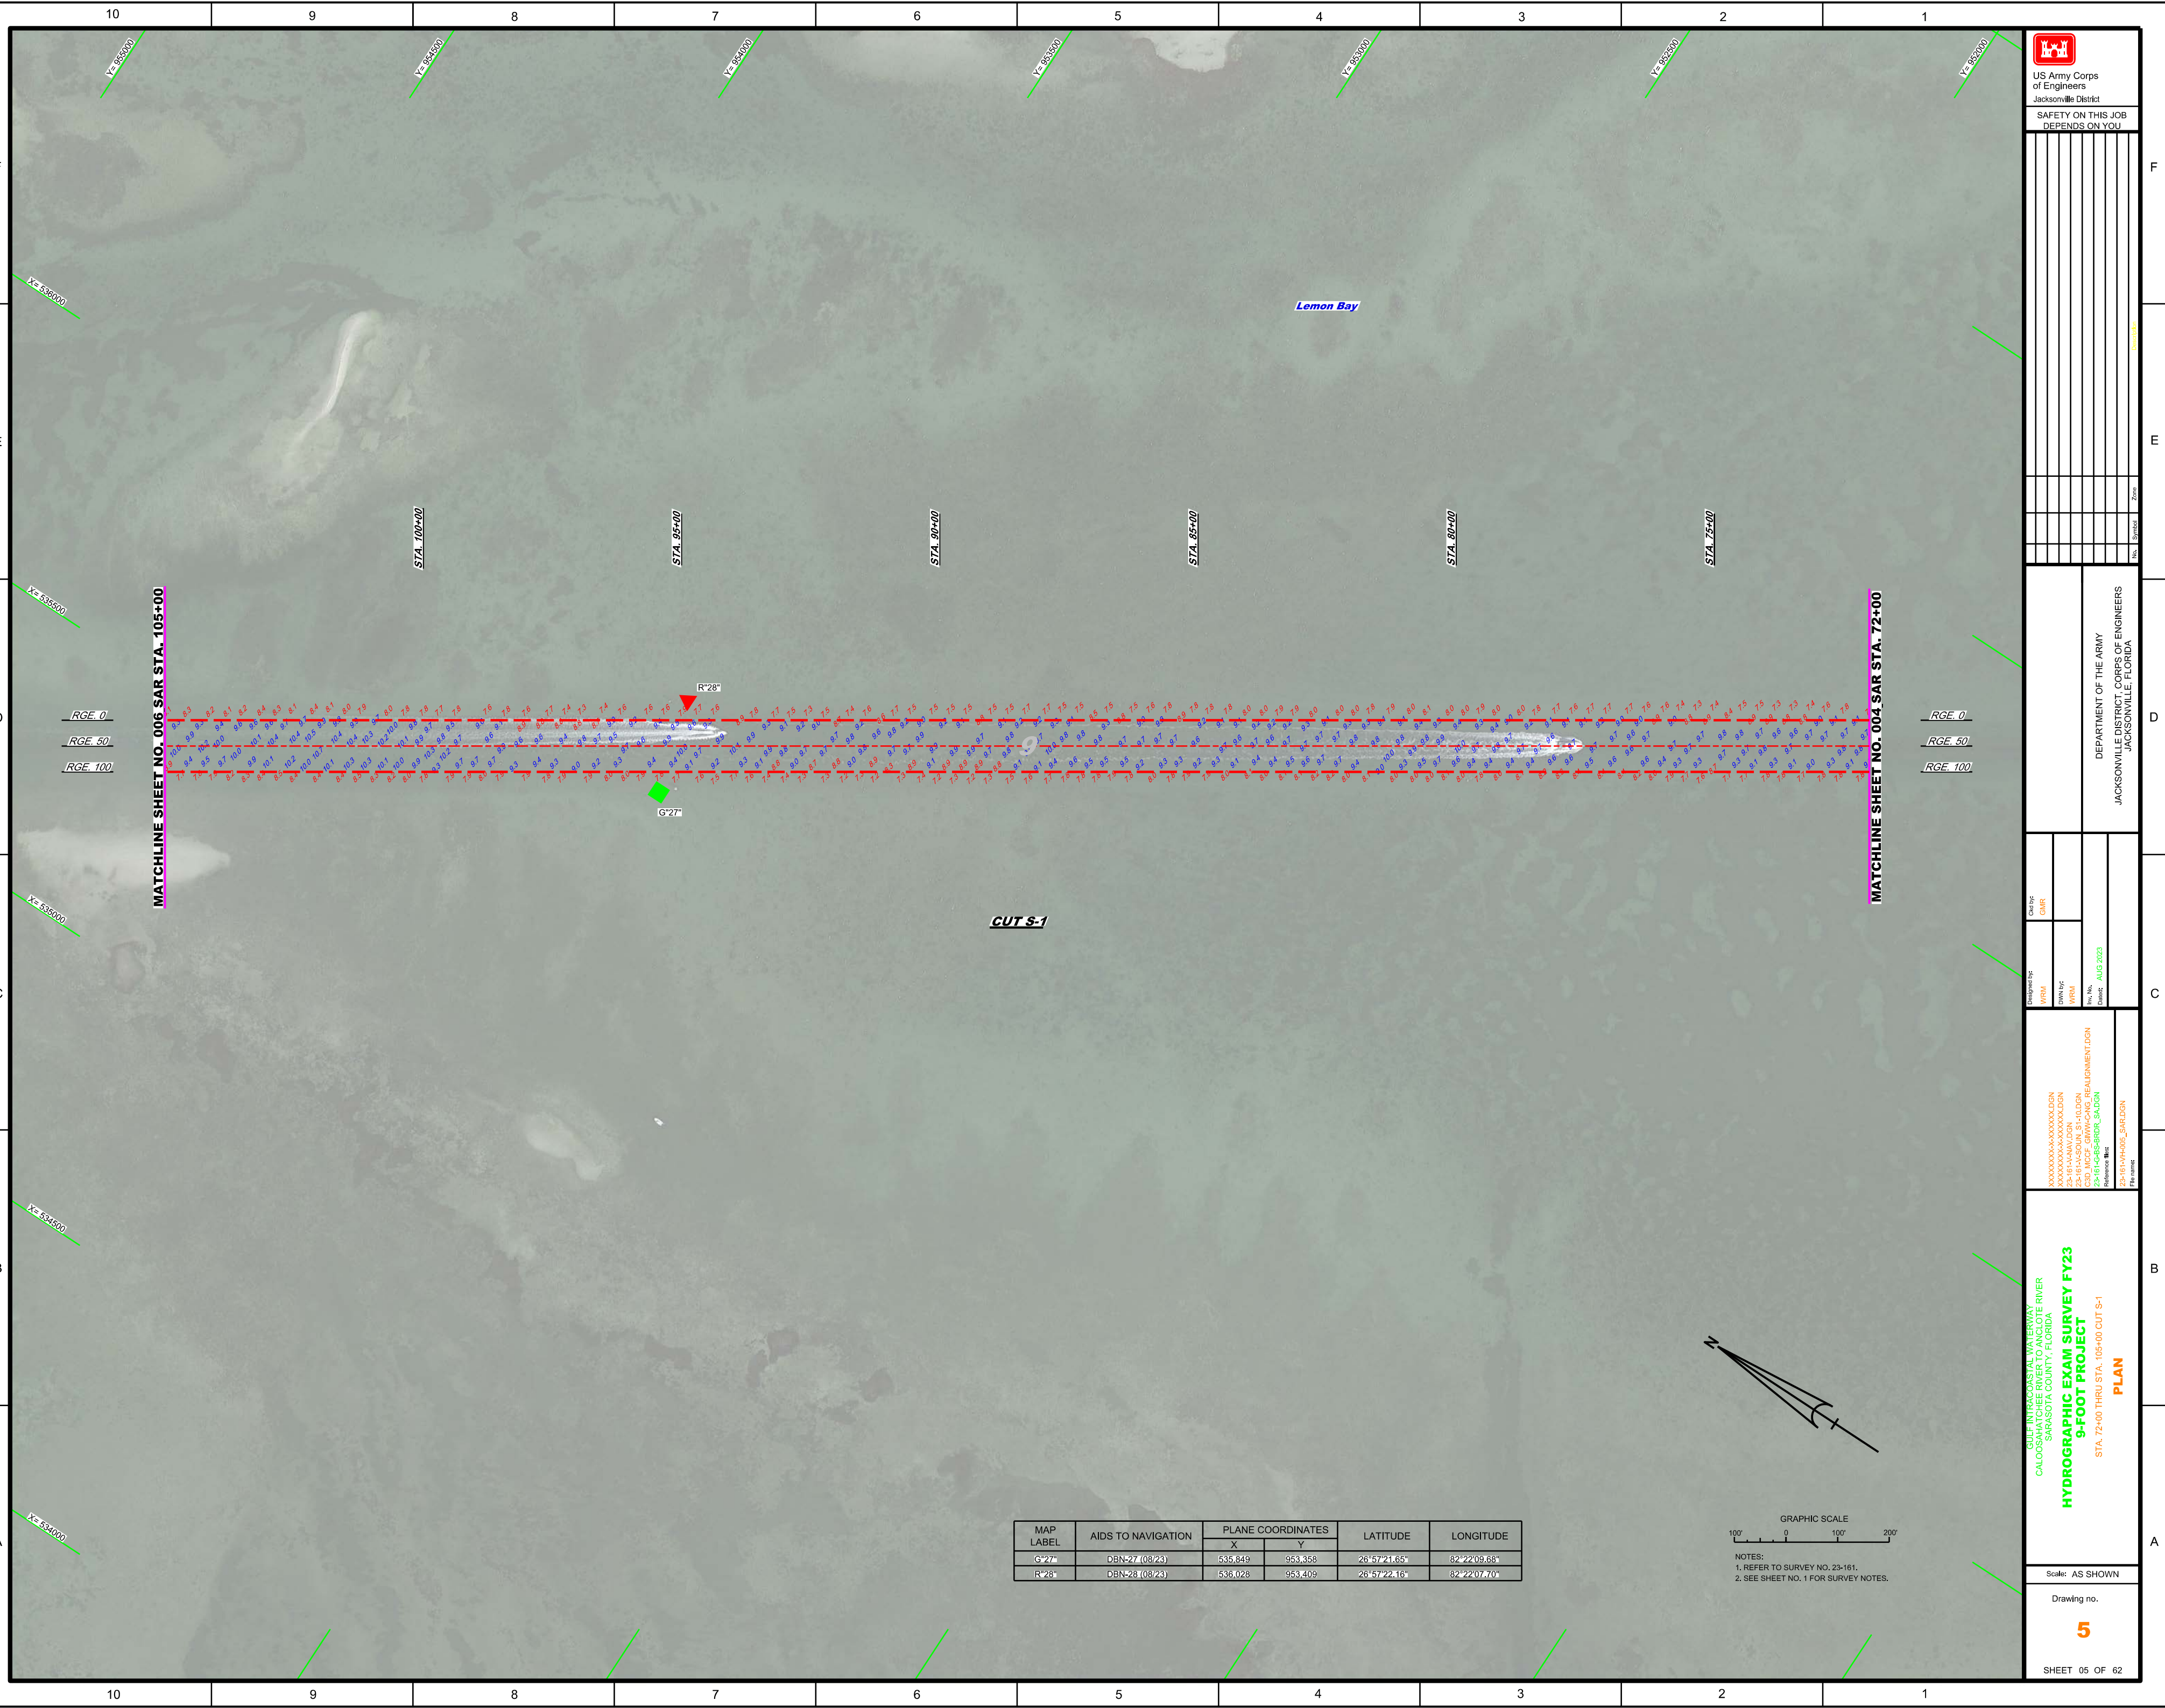

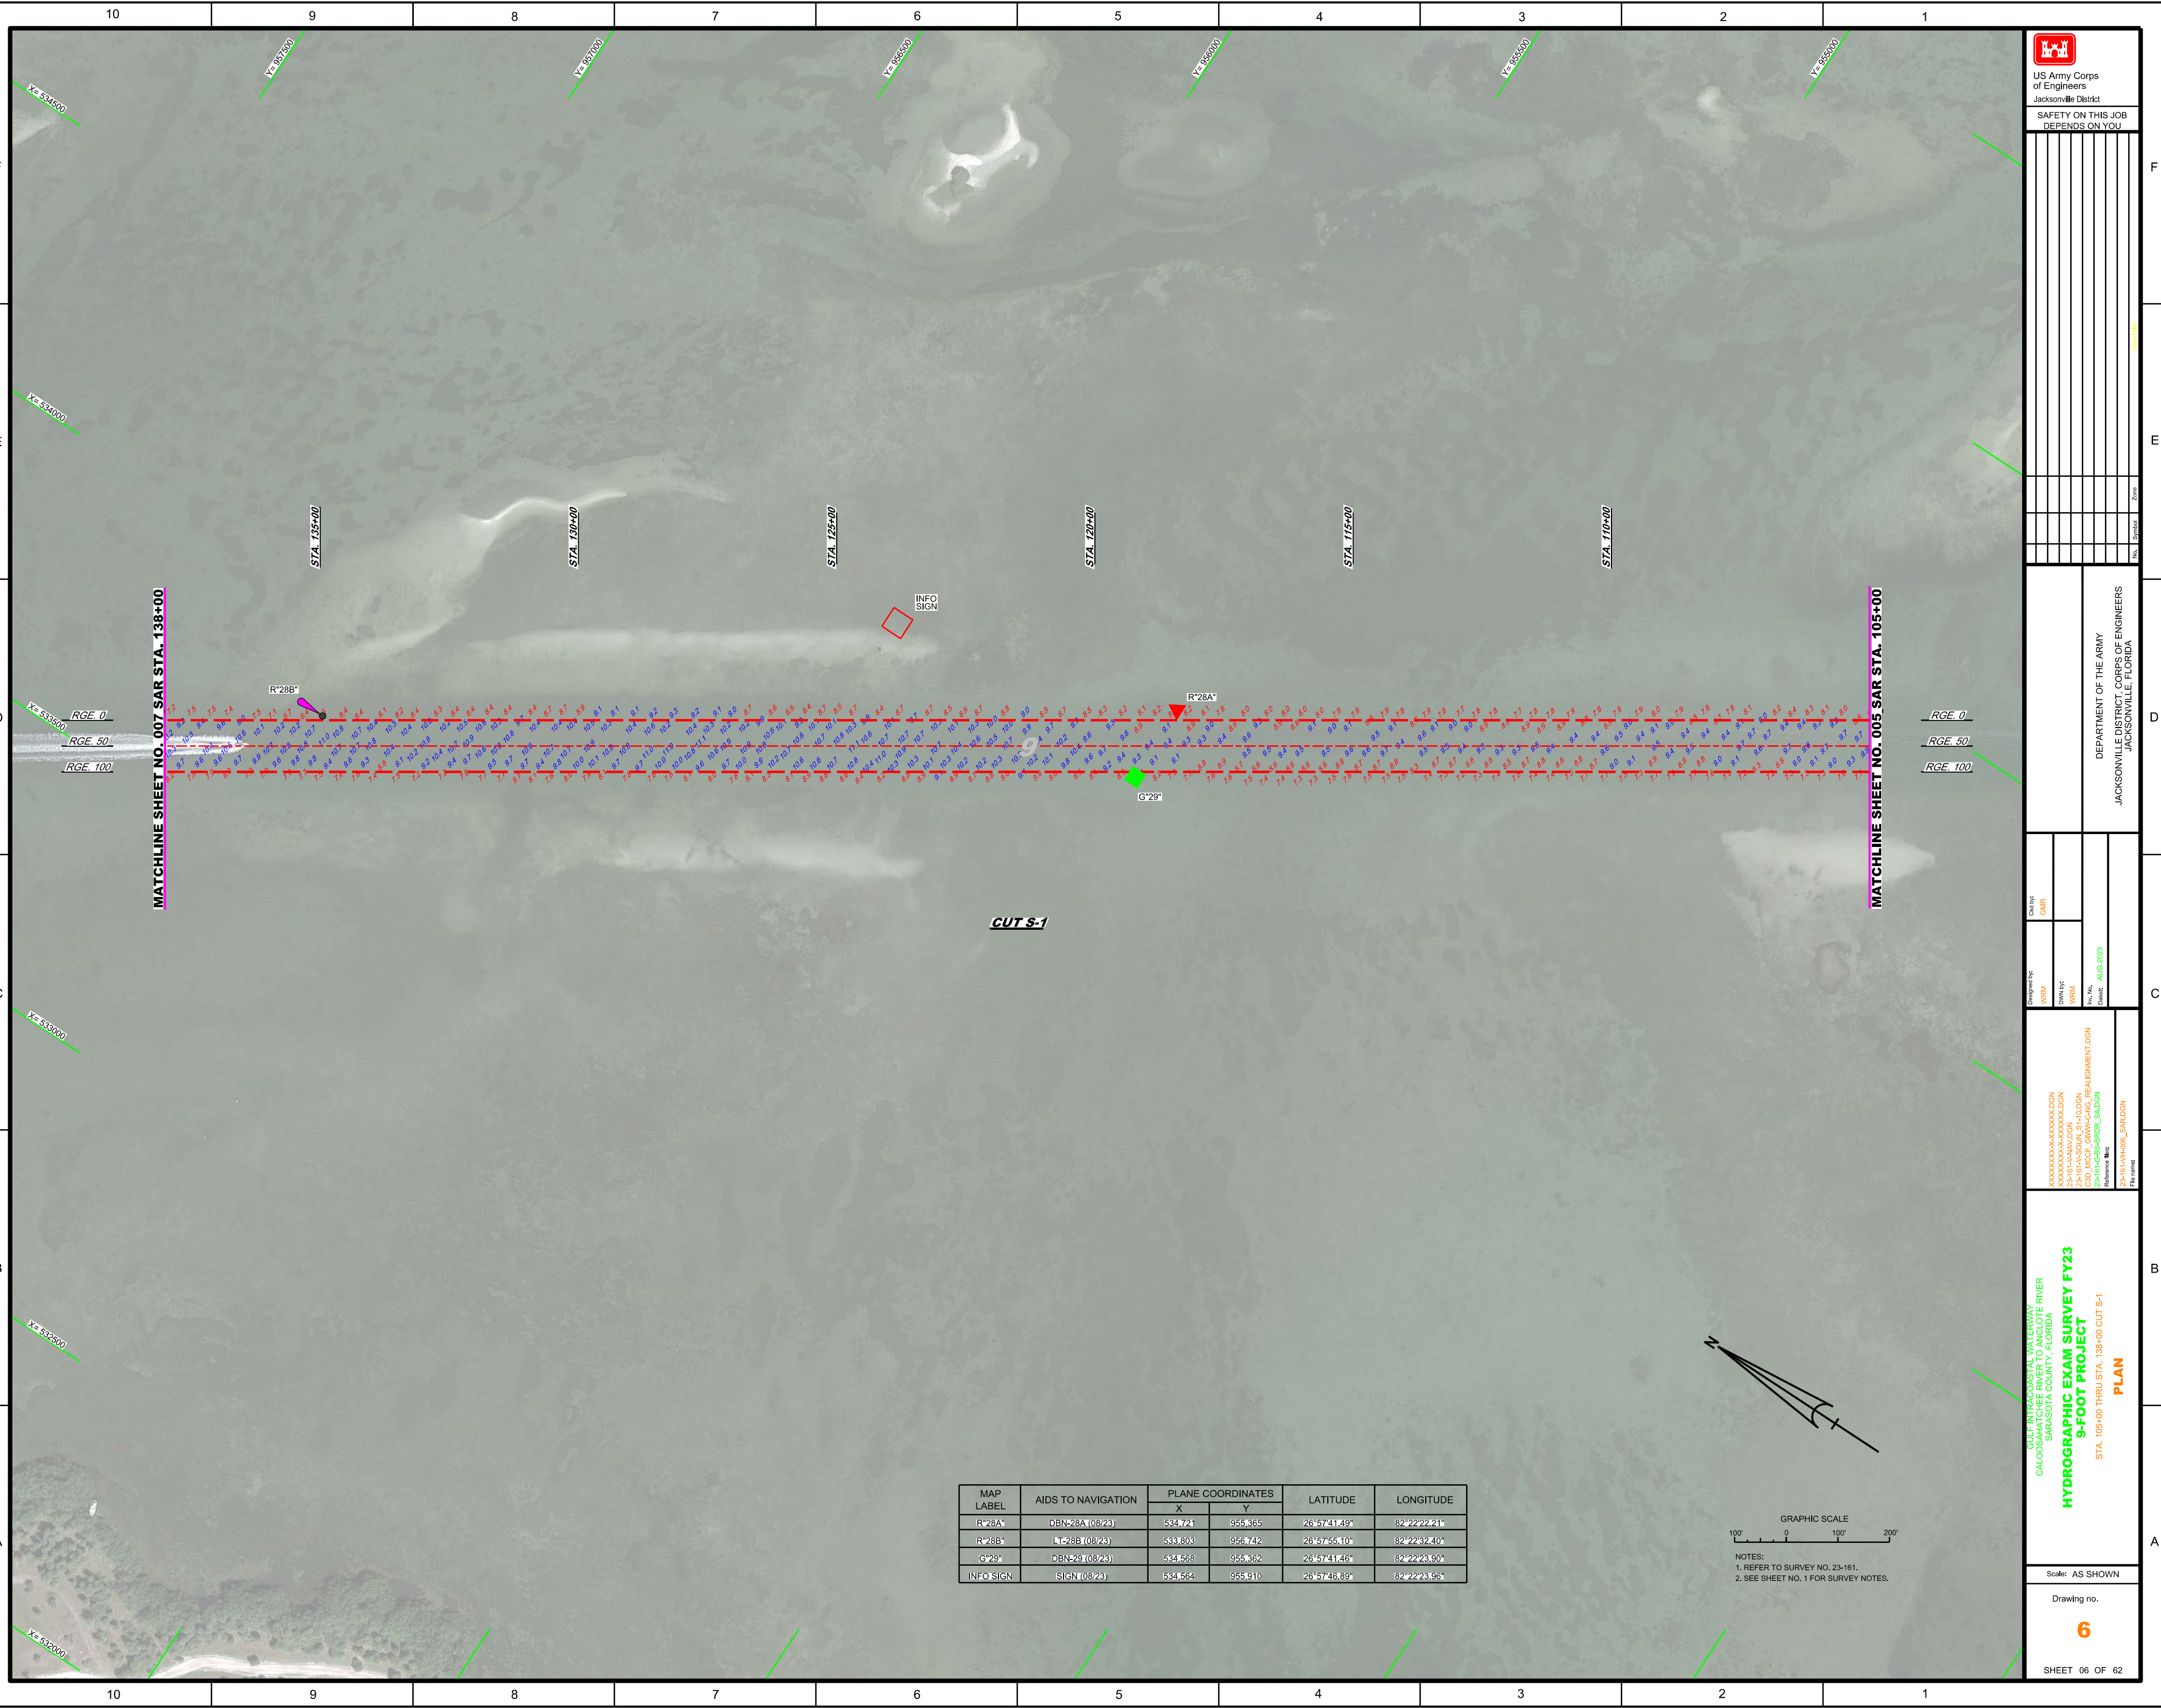

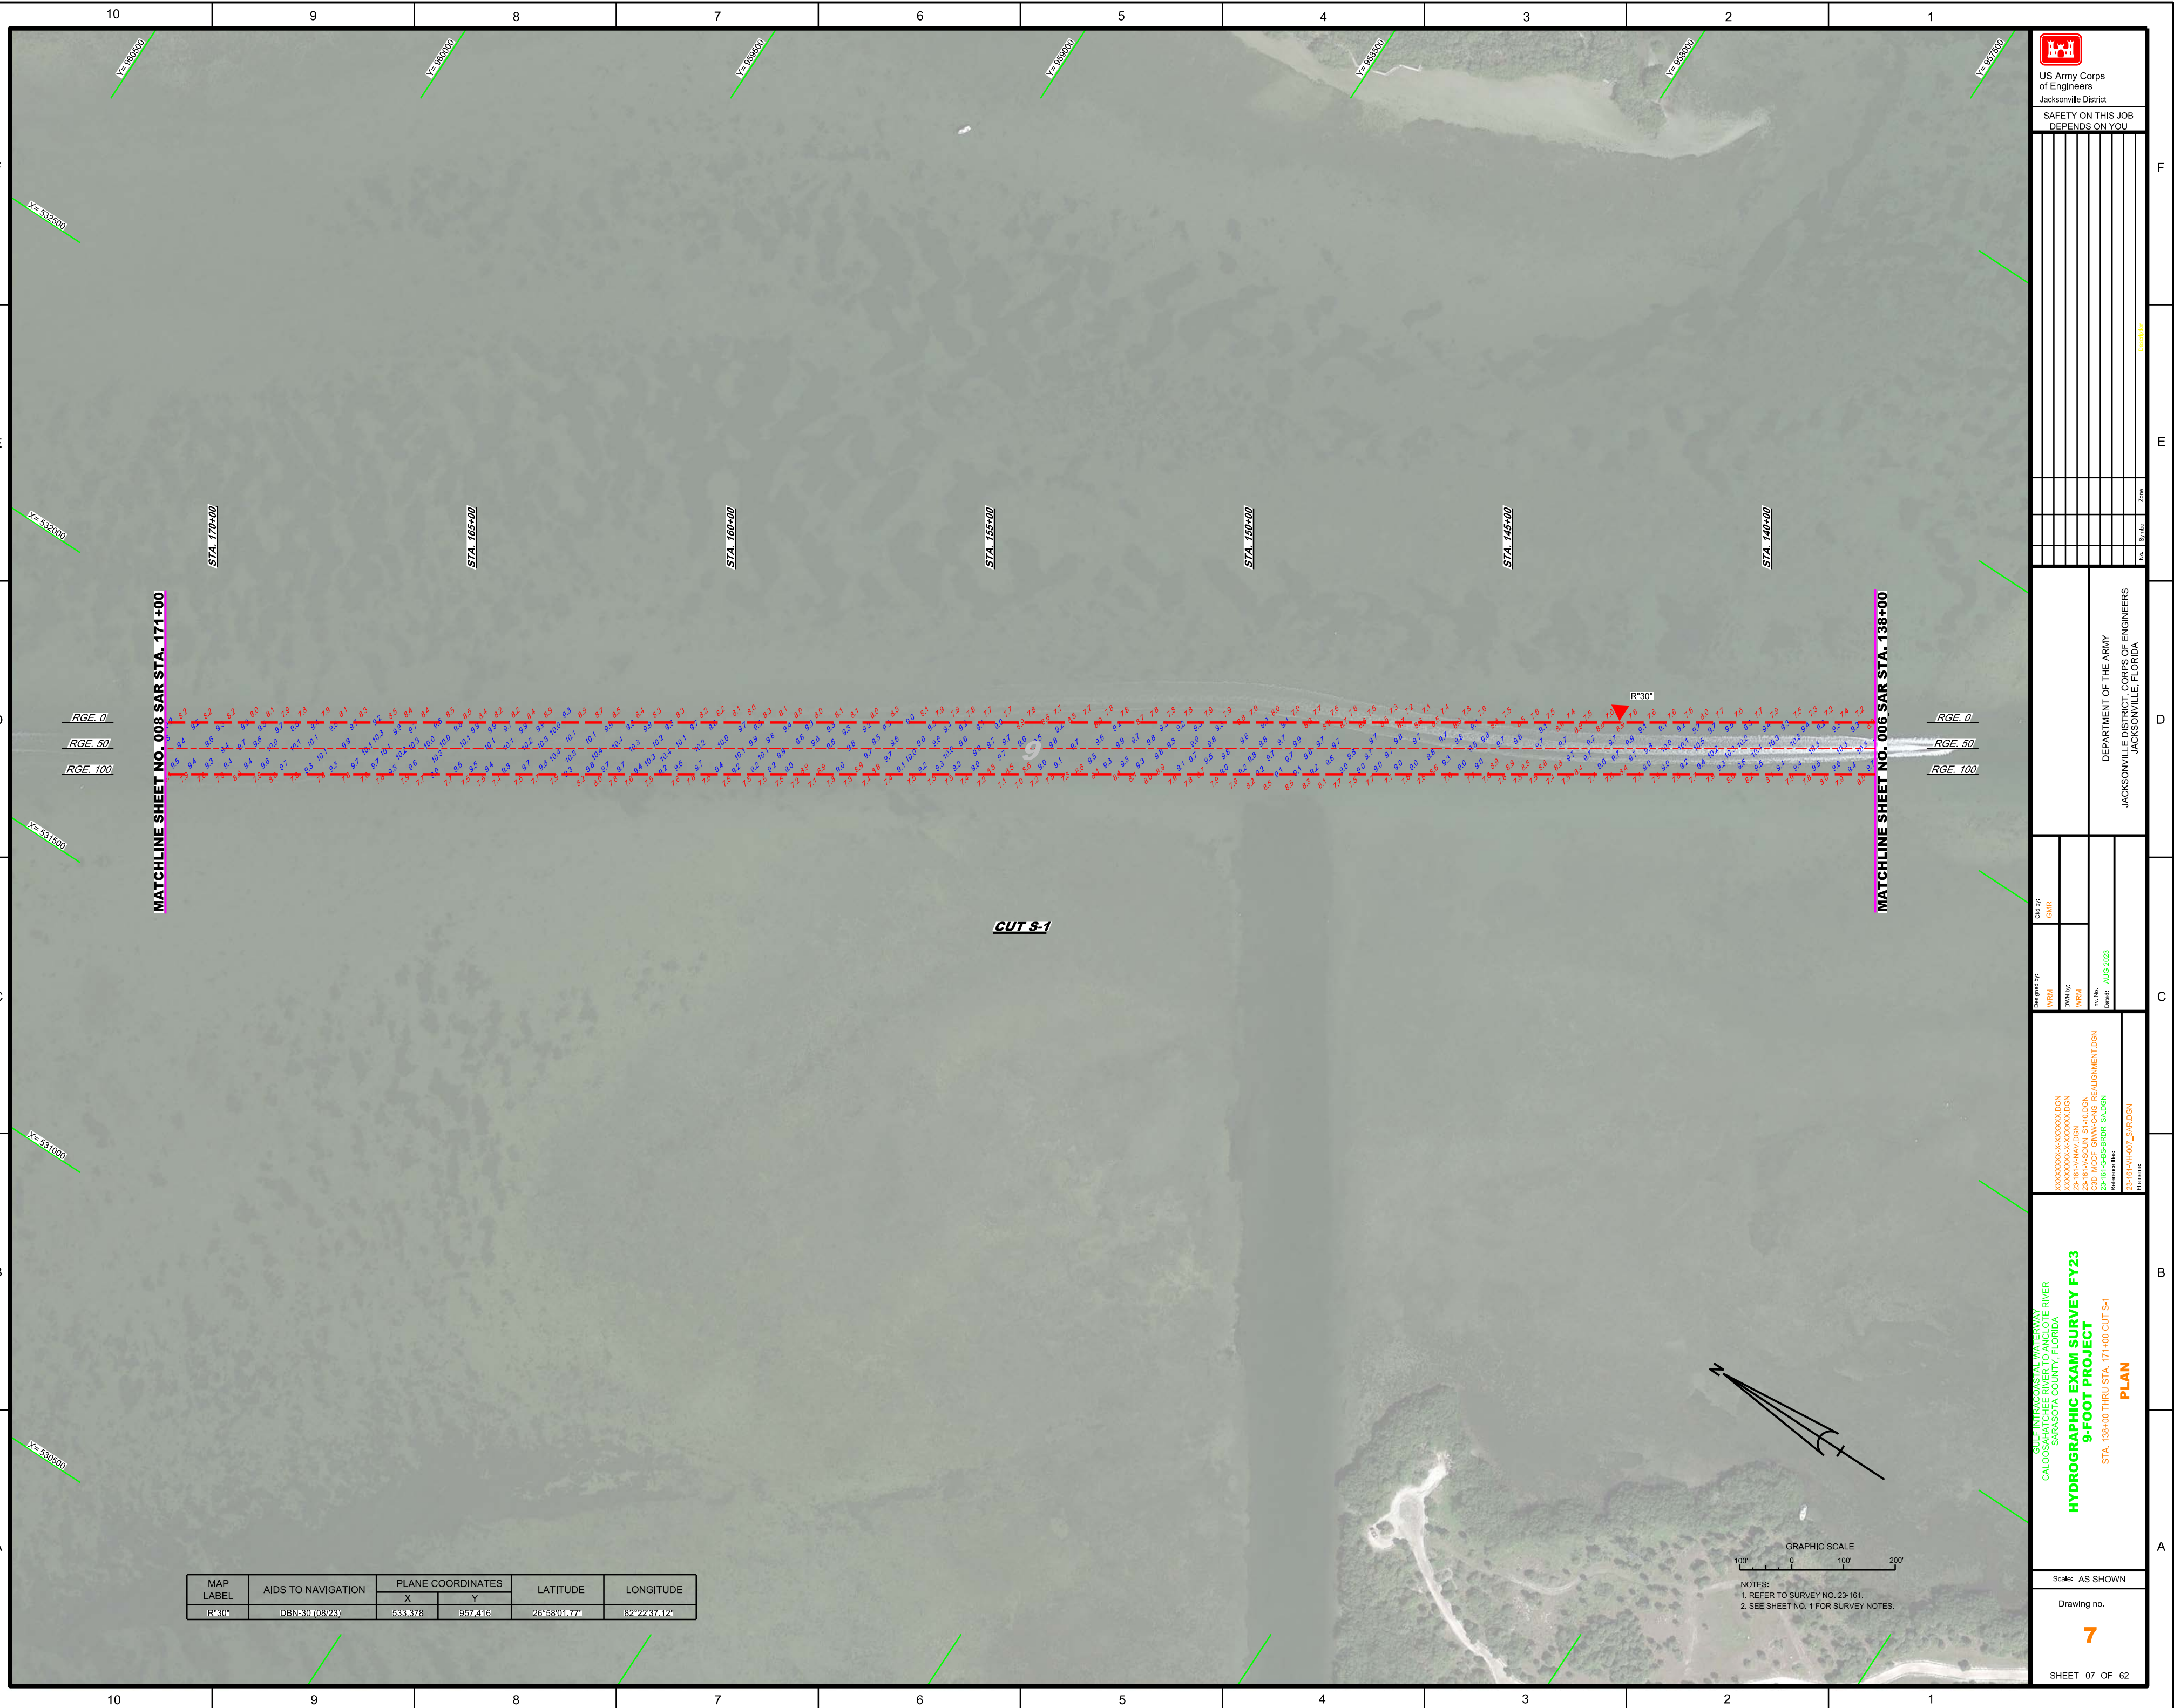

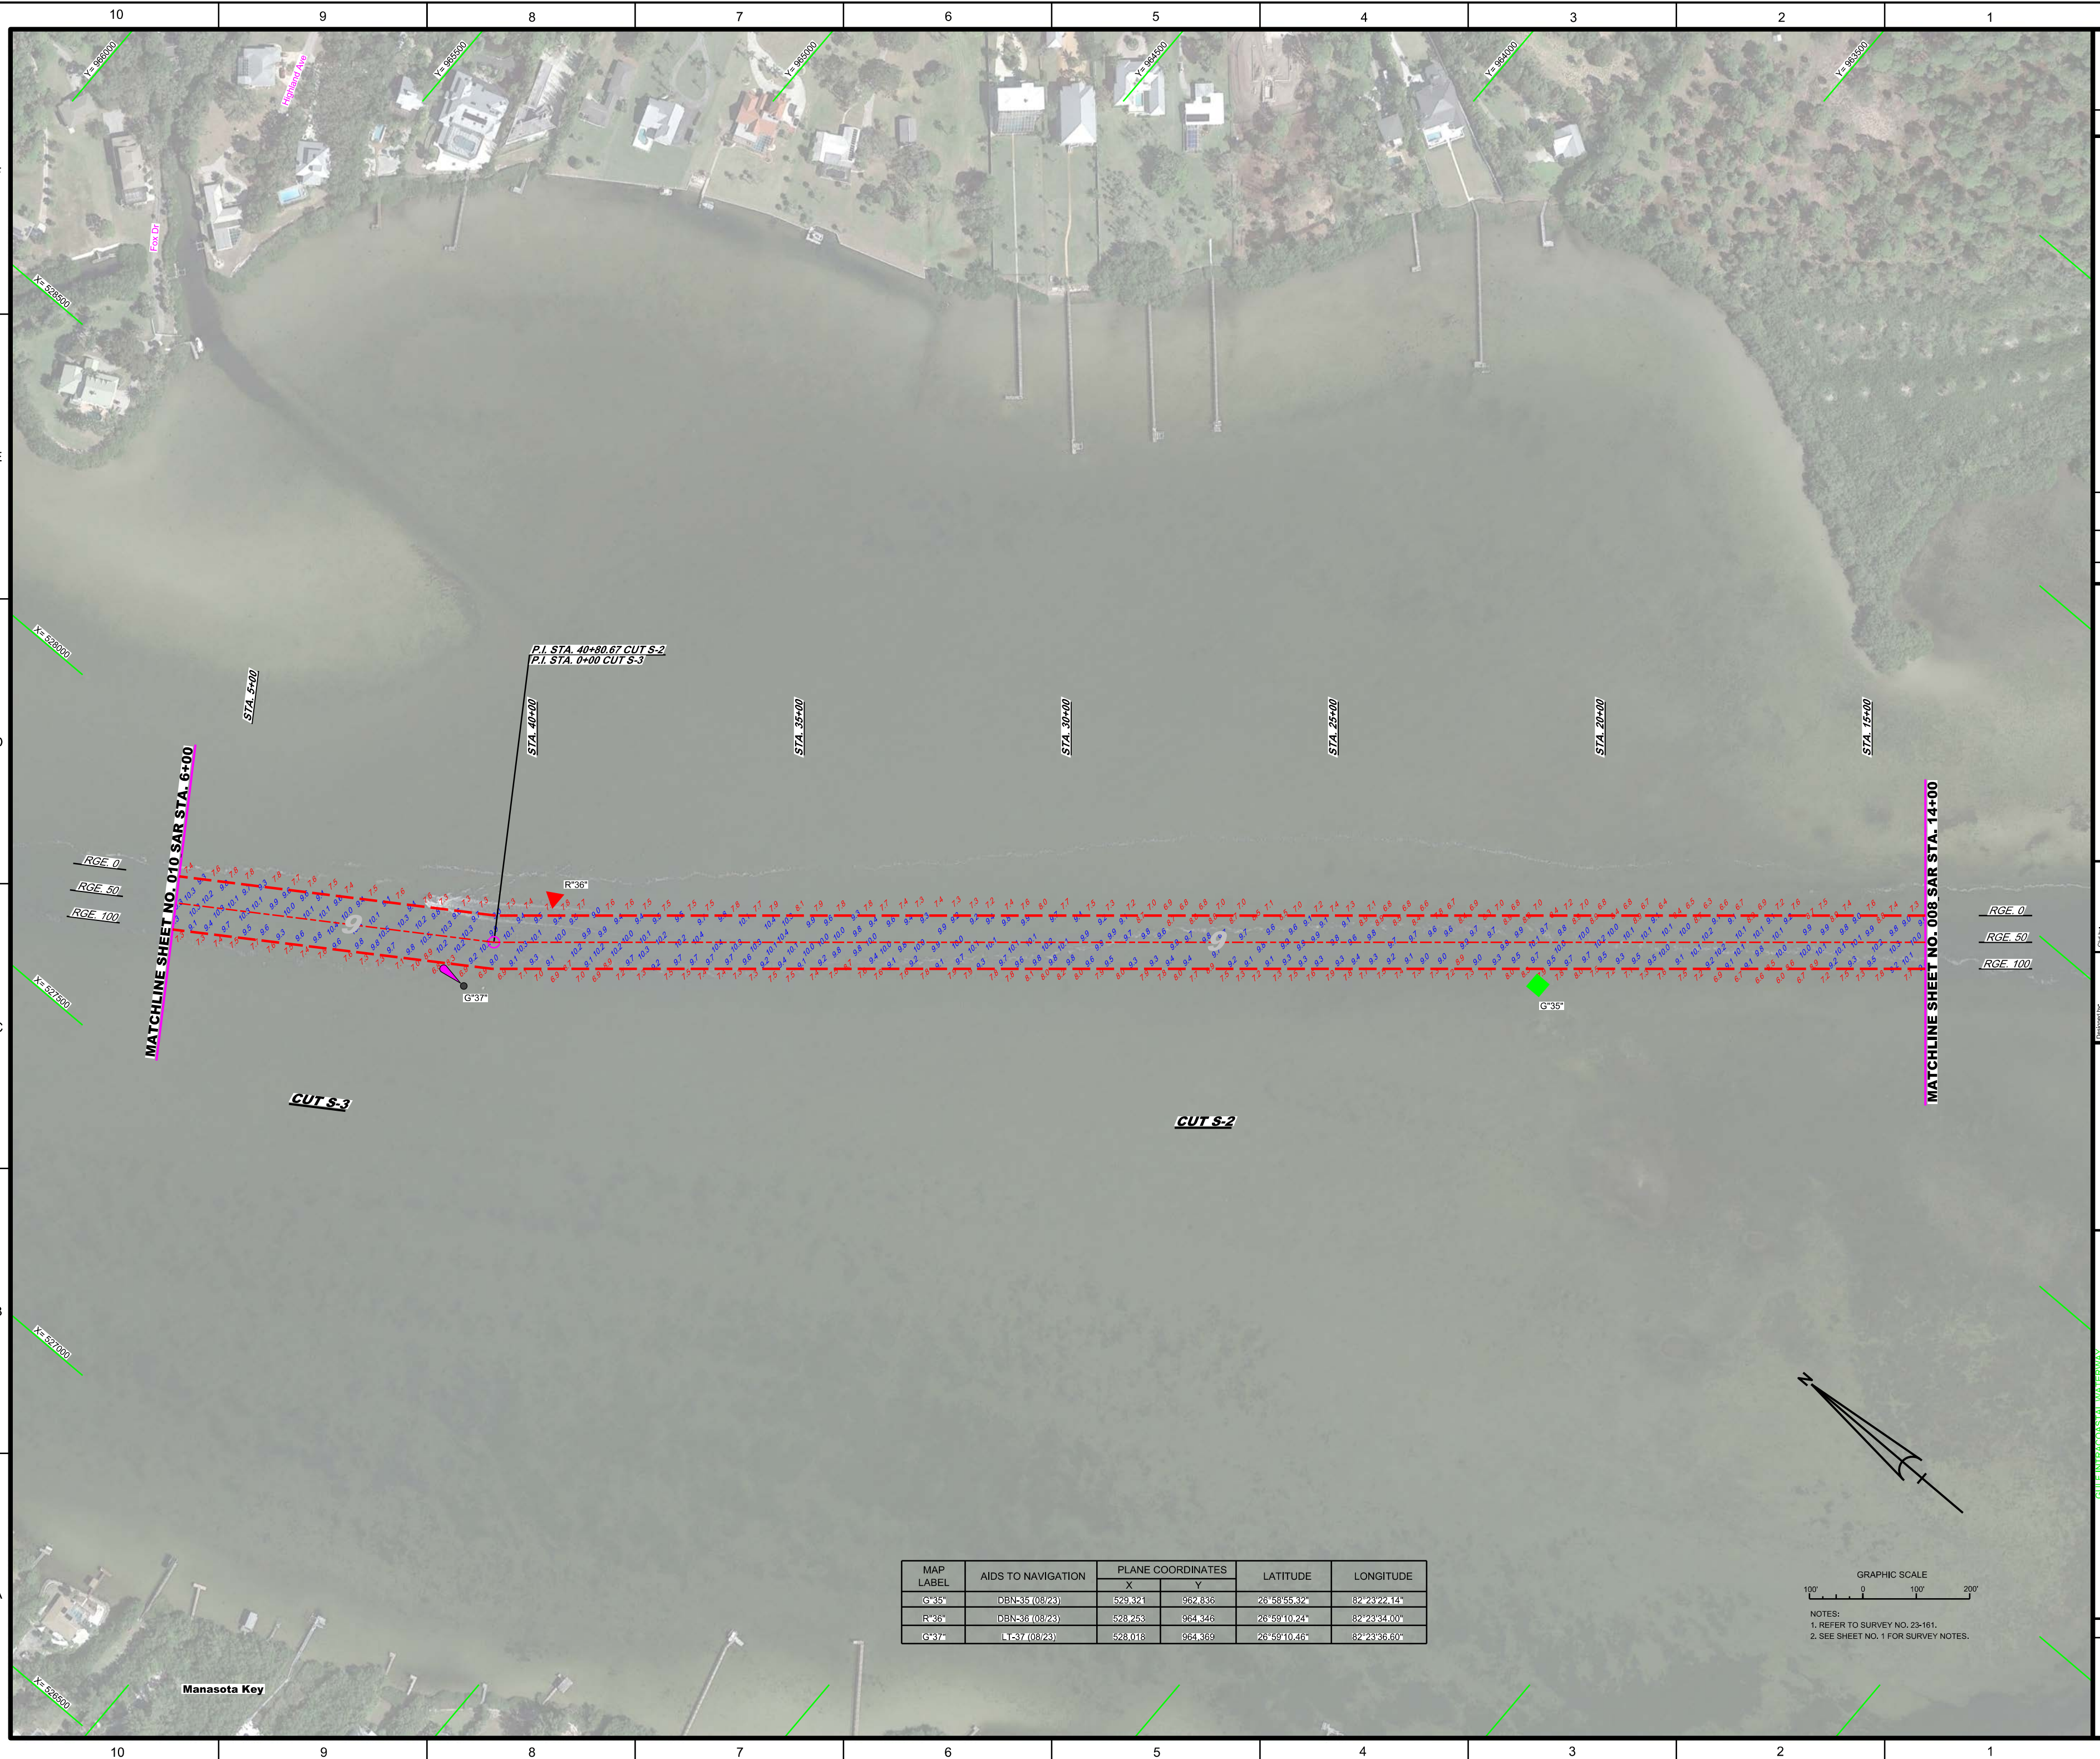

US Army Corps
of Engineers
Jacksonville District

**SAFETY ON THIS JOB
DEPENDS ON YOU**

[illegible]

DEPARTMENT OF THE ARMY
JACKSONVILLE DISTRICT, CORPS OF ENGINEERS
JACKSONVILLE, FLORIDA

Signature: IRM	WNN by: IRM	v. No. AUG 2023 sheet:
Calu. by: GMR		

V	D	V	I	D
XXXXXXXXX-XXXXXX.DGN				
-33-161-V-NVDN				
-33-161-V-SOUN.SG1				
-33-D_MOCF_GMW-C-NG_REALIGNMENT.DGN				
-33-161-G-B8-BRDR_SADGN				
Reference files:				
-33-161-VH-009_SAR.DGN				
				Map report

ROGGRAPHIC EXAM SURVEY FY23
9-FOOT PROJECT
STA. 14+00 CUT S-2 THRU STA. 6+00 CUT S-3
PLAN

HYDROLYSIS

Scale: AS SHOWN

Drawing no.

9

DATE: 02-05-20

SHEET 09 OF 62

MAP LABEL	AIDS TO NAVIGATION	PLANE COORDINATES		LATITUDE	LONGITUDE
		X	Y		
G-35	DBN35(08/23)	529.324	962.836	26°58'55.32"	82°23'22.14"
R-36	DBN36(08/23)	528.253	964.346	26°58'10.12"	82°23'34.00"
G-37	LT-37(08/23)	528.018	964.369	26°58'10.46"	82°23'36.60"

GRAPHIC SCALE

100' 0 100' 200'

NOTES:
1. REFER TO SURVEY NO. 23-161.
2. SEE SHEET NO. 1 FOR SURVEY NOTES.

