



MAP LABEL	AIDS TO NAVIGATION	PLANE COORDINATES		LATITUDE	LONGITUDE
		X	Y		
INFO SIGN	SIGN (08/23)	512.938	1,005.326	27°05'55.57"	82°26'24.89"
INFO SIGN	SIGN (08/23)	512.798	1,005.289	27°05'55.21"	82°26'26.43"
HAZARD BUOY	HAZARD BUOY (08/23)	512.906	1,005.395	27°05'56.25"	82°26'25.24"
HAZARD BUOY	HAZARD BUOY (08/23)	512.882	1,005.451	27°05'56.81"	82°26'25.50"

[illegible]

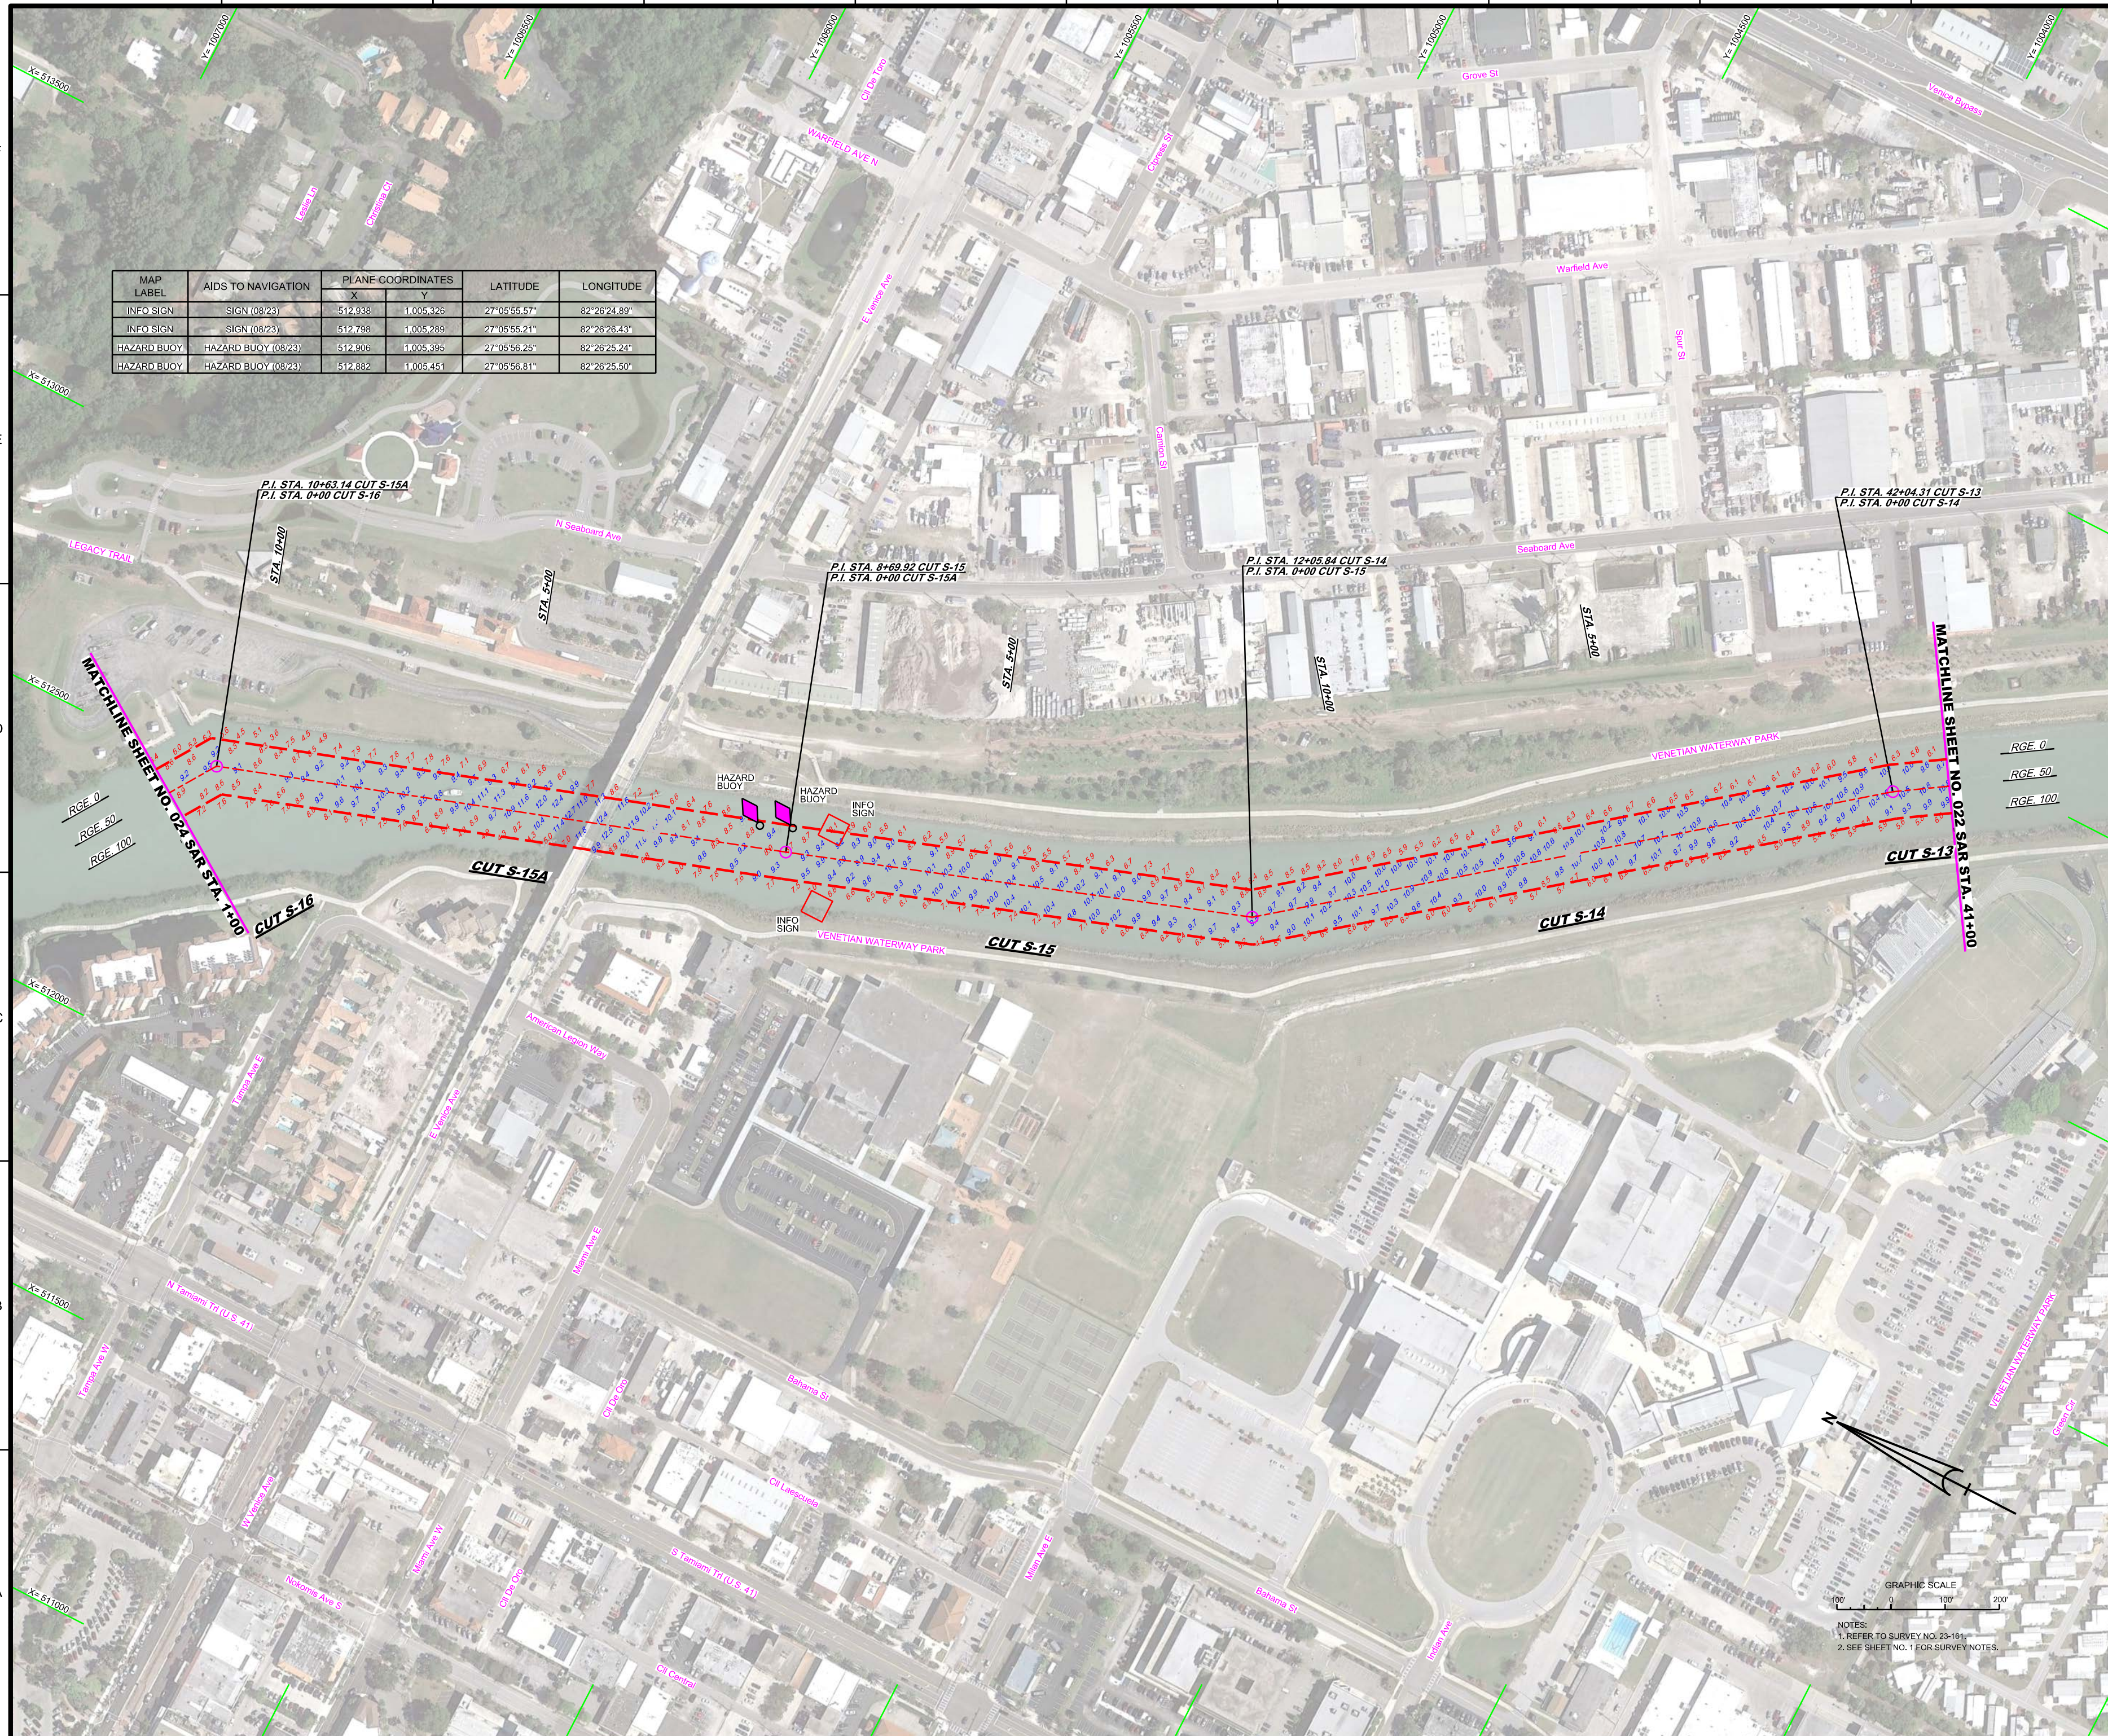

MAP LABEL	AIDS TO NAVIGATION	PLANE COORDINATES		LATITUDE	LONGITUDE
		X	Y		
G"19"	DBN-19 (08/23)	501,775	1,022,839	27°08'48.60"	82°28'29.14"
R"20"	DBN-20 (08/23)	500,845	1,024,686	27°09'06.86"	82°28'39.50"

 US Army Corps of Engineers Jacksonville District		SAFETY ON THIS JOB DEPENDS ON YOU	
HYDROGRAPHIC EXAM SURVEY FY23 9-FOOT PROJECT CALOCSAHATCHIEE RIVER TO ANGLOTE RIVER SARASOTA COUNTY, FLORIDA PLAN STA. 11+00 THRU STA. 44+00 CUT S-25		HYDROGRAPHIC EXAM SURVEY FY23 9-FOOT PROJECT CALOCSAHATCHIEE RIVER TO ANGLOTE RIVER SARASOTA COUNTY, FLORIDA PLAN STA. 11+00 THRU STA. 44+00 CUT S-25	
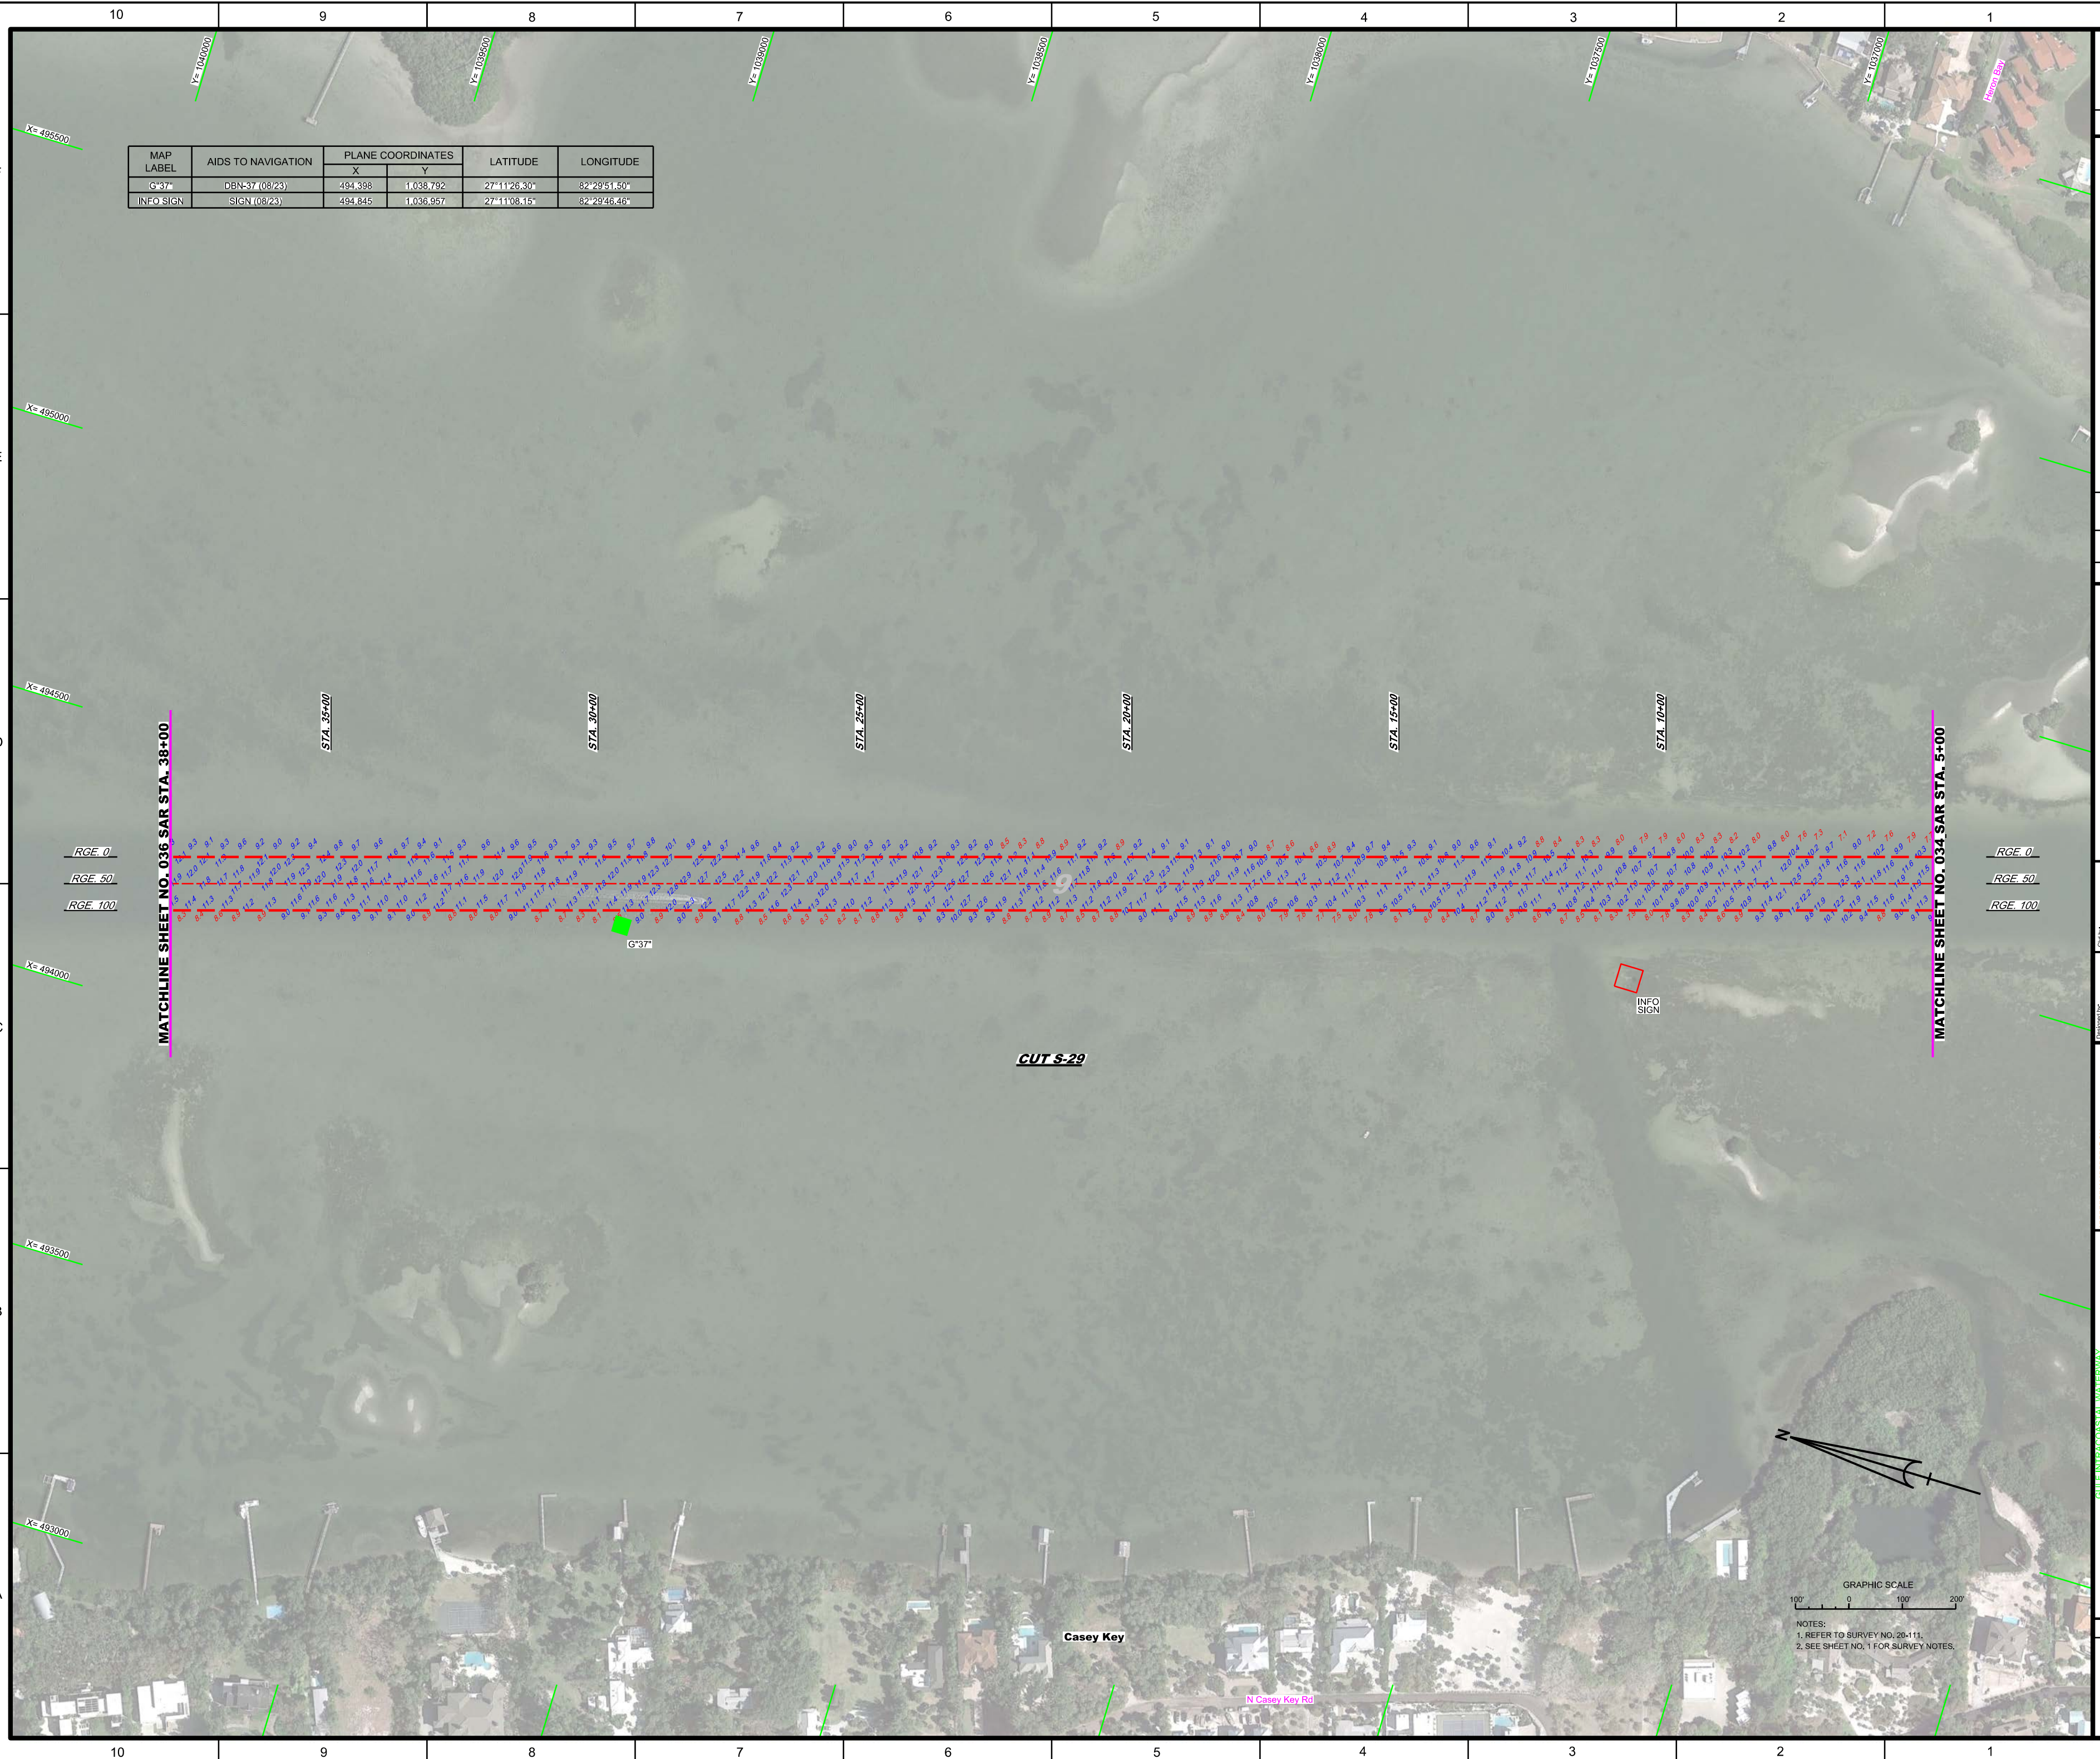

MAP LABEL	AIDS TO NAVIGATION	PLANE COORDINATES		LATITUDE	LONGITUDE
		X	Y		
G*37*	DBN-37 (08/23)	494.398	1,038,792	27°11'26.30"	82°29'51.50"
INFO.SIGN	SIGN.(08/23)	494.845	1,036.957	27°11'08.15"	82°29'46.46"

 US Army Corps of Engineers Jacksonville District	SAFETY ON THIS JOB DEPENDS ON YOU	
	No. _____ Date _____	No. _____ Date _____
DEPARTMENT OF THE ARMY JACKSONVILLE DISTRICT, CORPS OF ENGINEERS JACKSONVILLE, FLORIDA		

[illegible]

**HYDROGRAPHIC EXAM SURVEY FY23
9-FOOT PROJECT**

Scale: AS SHOWN

Drawing no.

35

SHEET 35 OF 62

