



A	B	C	D	E	F
---	---	---	---	---	---




- | <u>VESSEL</u> | <u>DATE OF SURVEY</u> | <u>CUT</u> |
|---------------|-----------------------|------------------------------|
| SV AMELIA | 15 AUG 2023 | CUT-3S |
| SV AMELIA | 16 AUG 2023 | CUTS 1S, 2S, 3A, 3N, 4N |
| SV AMELIA | 17 AUG 2023 | CUTS 5N THRU 13N |
| SV AMELIA | 22 AUG 2023 | CUTS 1A & 2A, V-25 THRU V-27 |
| SV AMELIA | 11 SEP 2023 | CUT V-22 |
| SV AMELIA | 12 SEP 2023 | CUT V-23 |

[illegible]

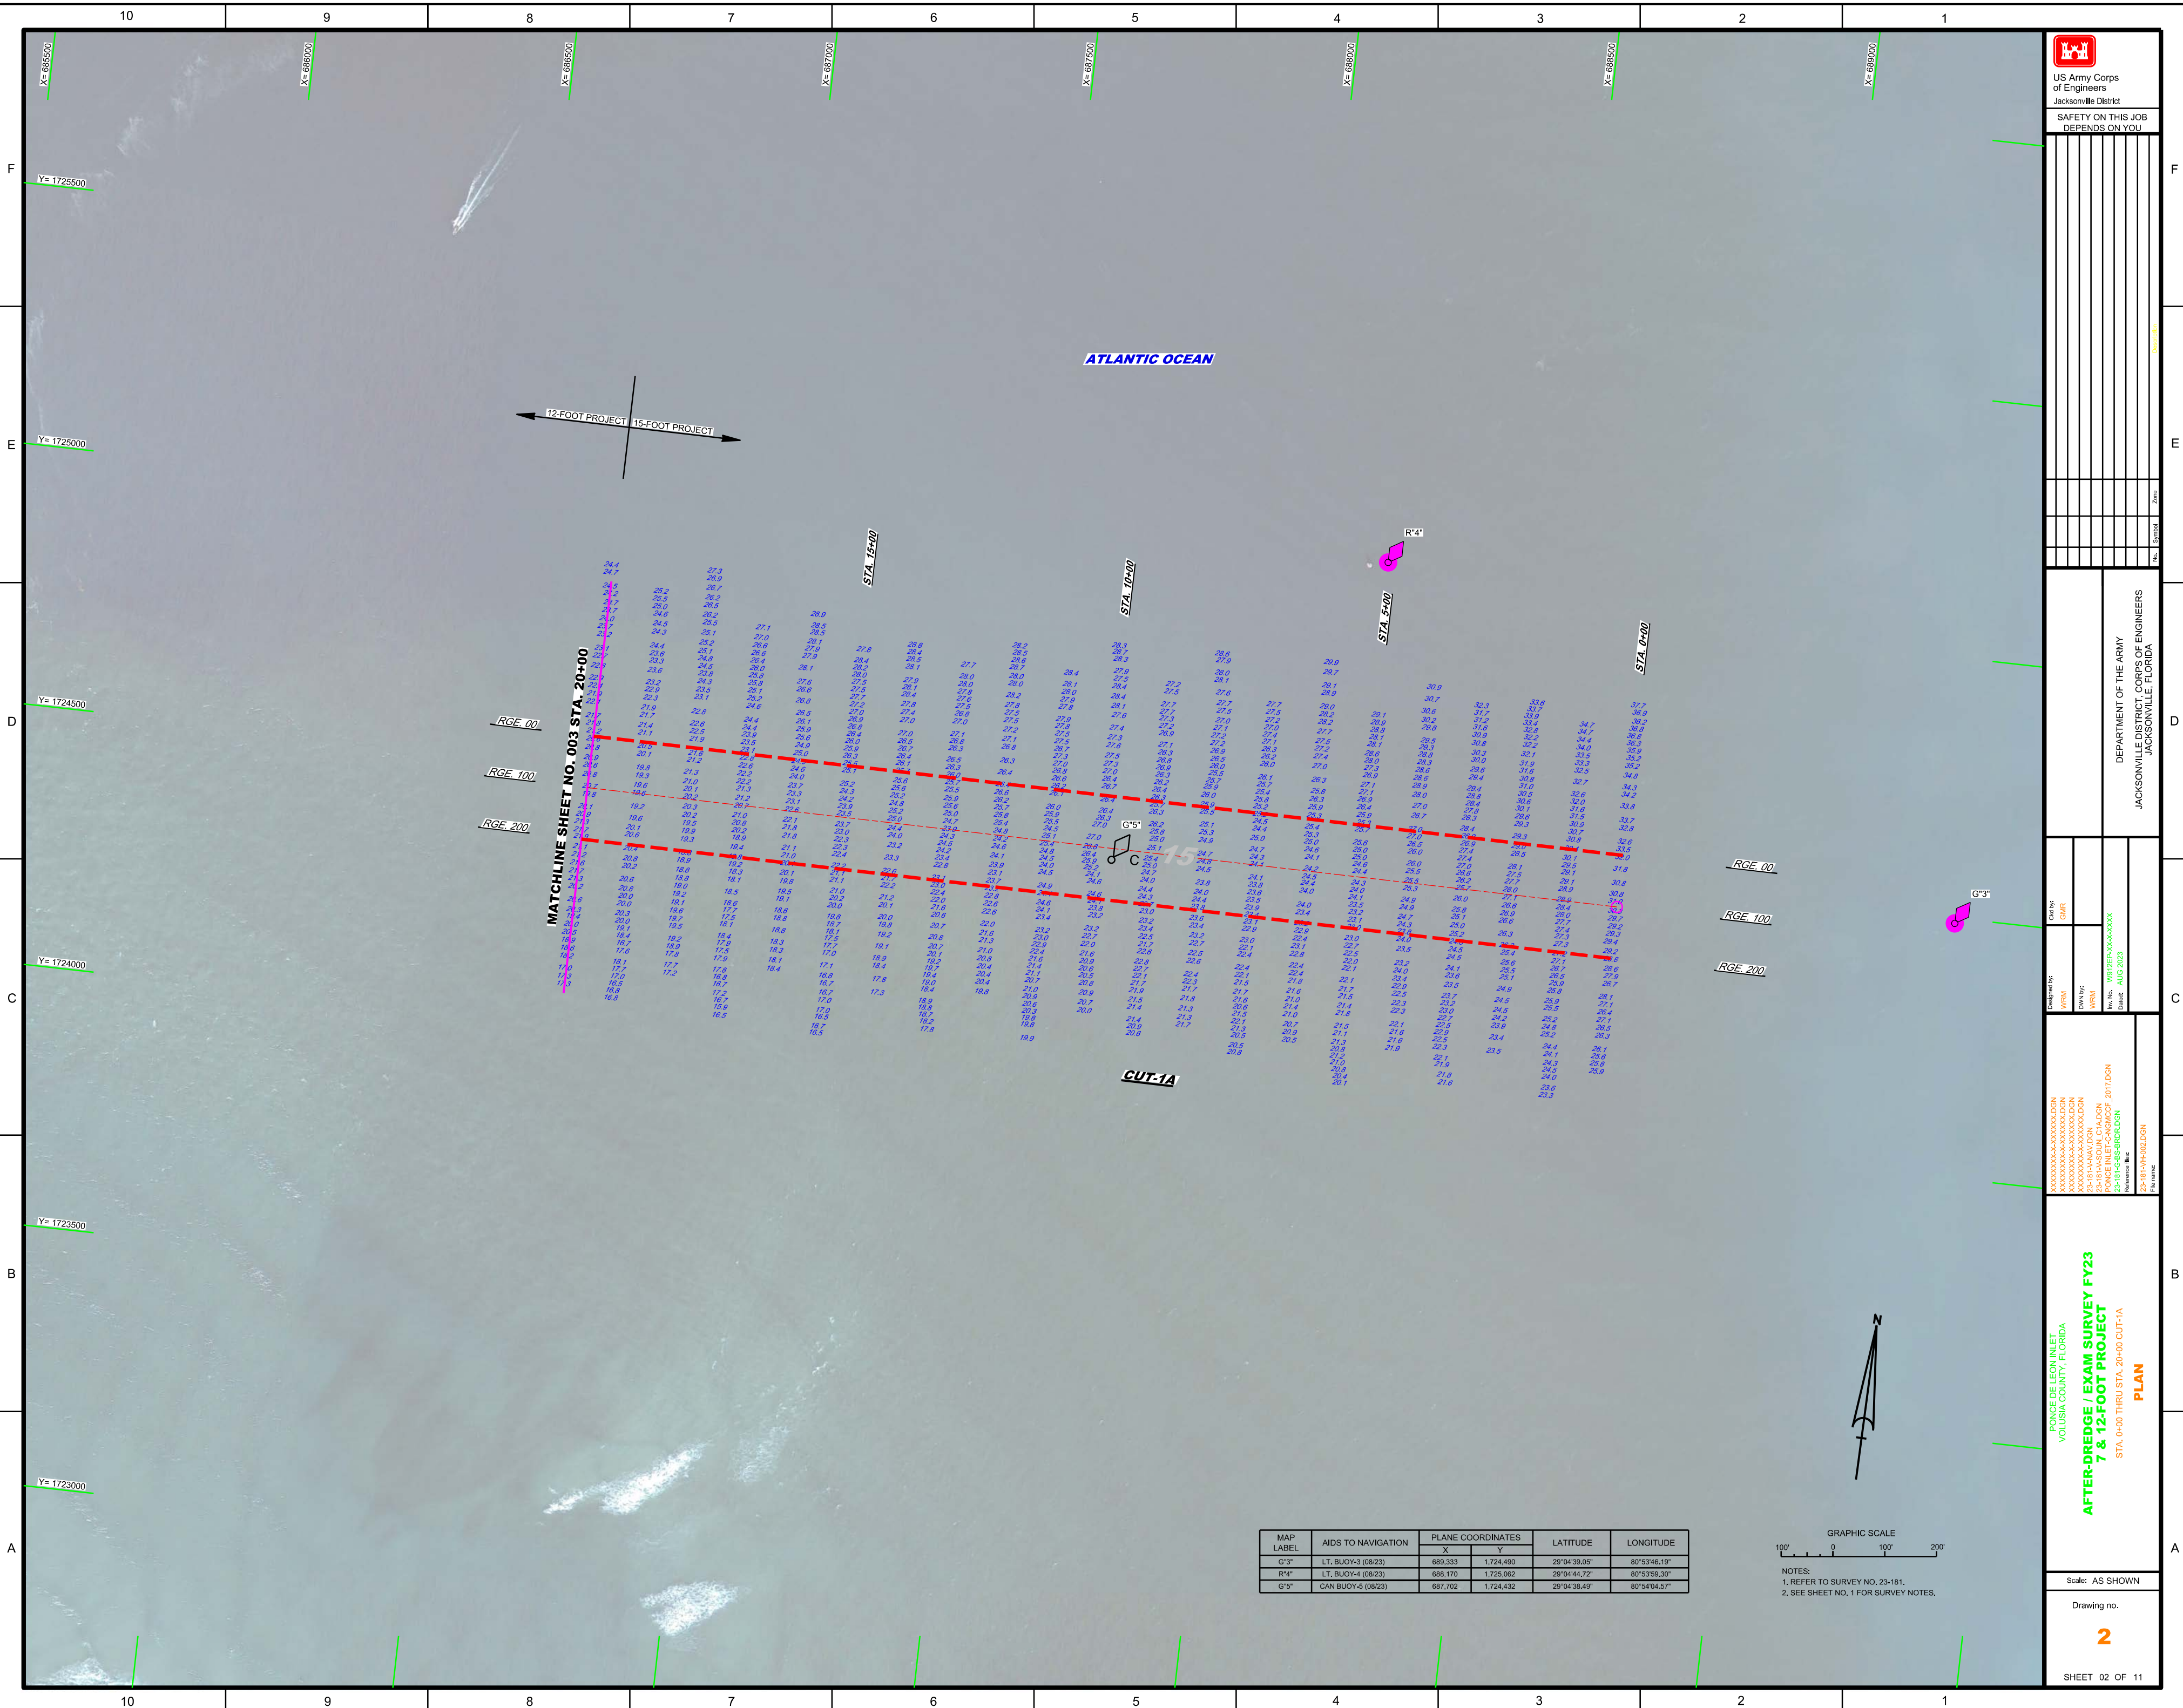

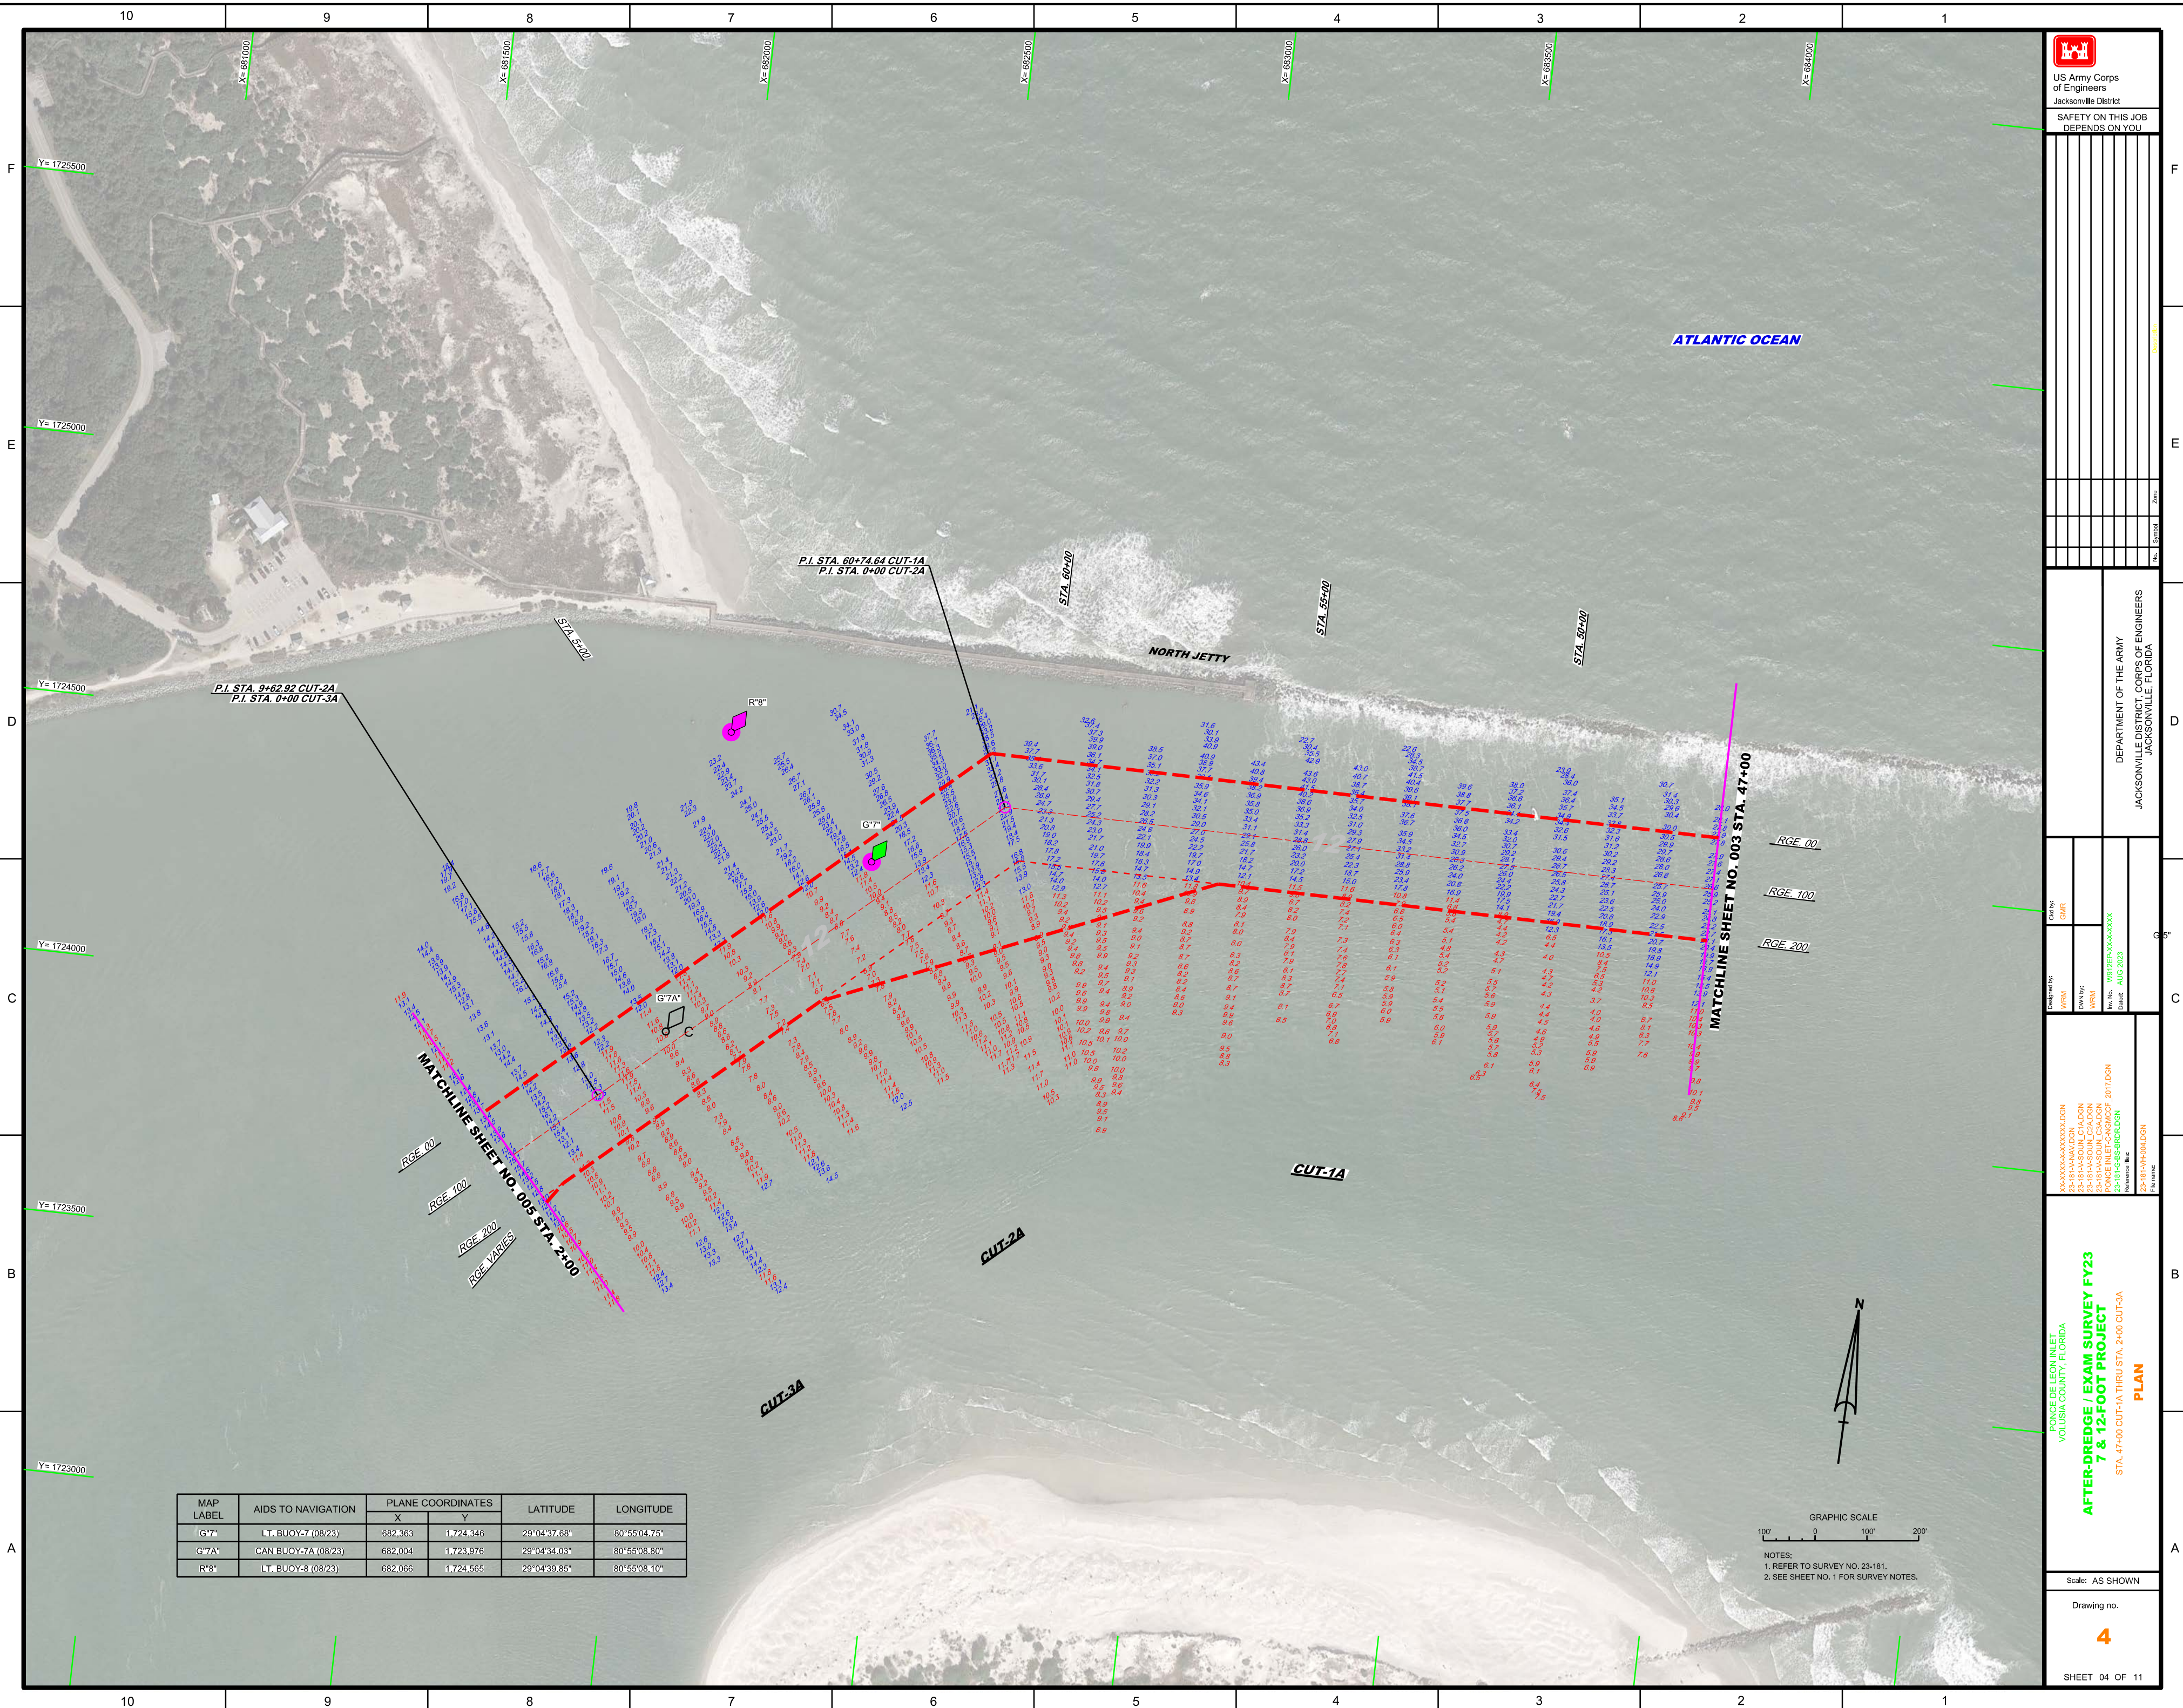

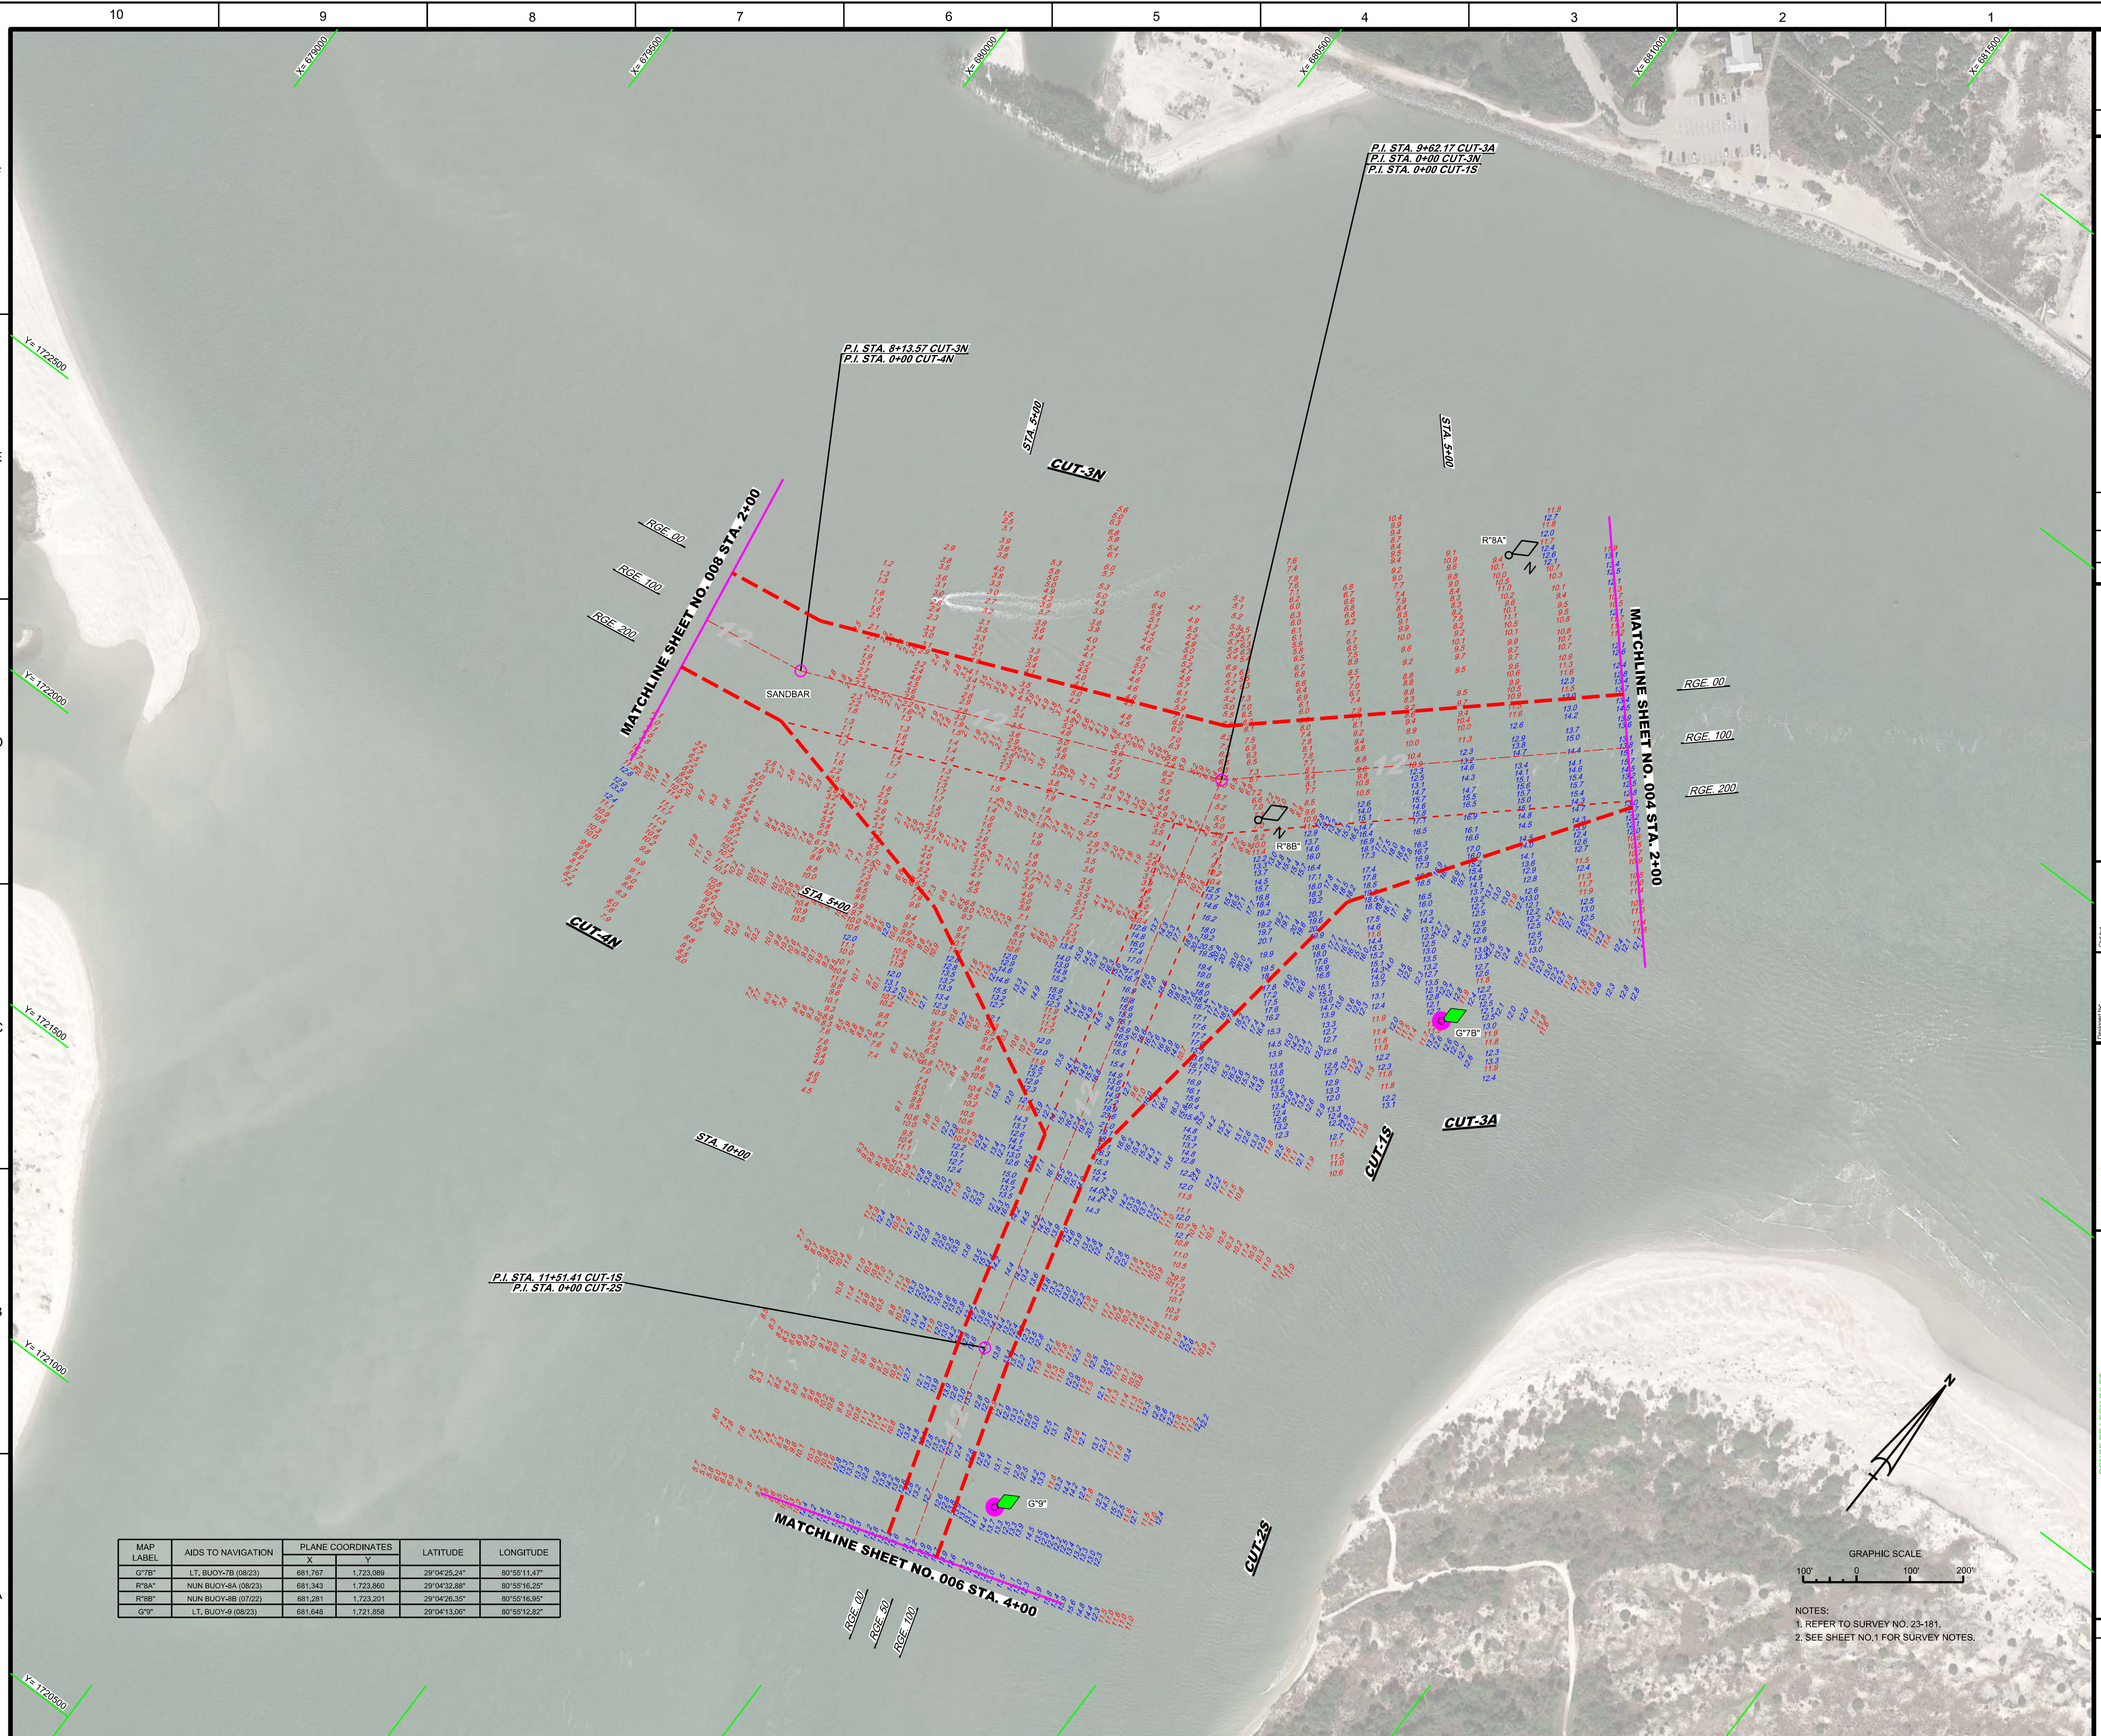

MAP LABEL	AIDS TO NAVIGATION	PLANE COORDINATES		LATITUDE	LONGITUDE
		X	Y		
G*7B*	LT, BUOY-7B (08/23)	681,767	1,723,089	29°04'25.24"	80°55'11.47"
R*8A*	NUN BUOY-8A (08/23)	681,343	1,723,860	29°04'32.88"	80°55'16.25"
R*8B*	NUN BUOY-8B (07/22)	681,281	1,723,201	29°04'26.35"	80°55'16.95"
G*9*	LT, BUOY-9 (08/23)	681,648	1,721,858	29°04'13.06"	80°55'12.82"



US Army Corps
of Engineers

Jacksonville District

**SAFETY ON THIS JOB
DEPENDS ON YOU**

PROJECT: AFTER-DREDGE / EXAM PROJECT
7 & 12-FOOT PROJECT

LOCATION: VOLusia County, Florida

**STA. 2+00 CUT-3A THRU STA. 2+40 CUT-IN &
STA. 0+00 CUT-1B THRU STA. 4+00 CUT-2S**

DEPARTMENT OF THE ARMY

JACKSONVILLE DISTRICT, CORPS OF ENGINEERS

JACKSONVILLE, FLORIDA

Drawn By: JRM

Check By: JRM

Date: 08/22/2023

Project No.: W919R00000000

Project Name: AUG 2023













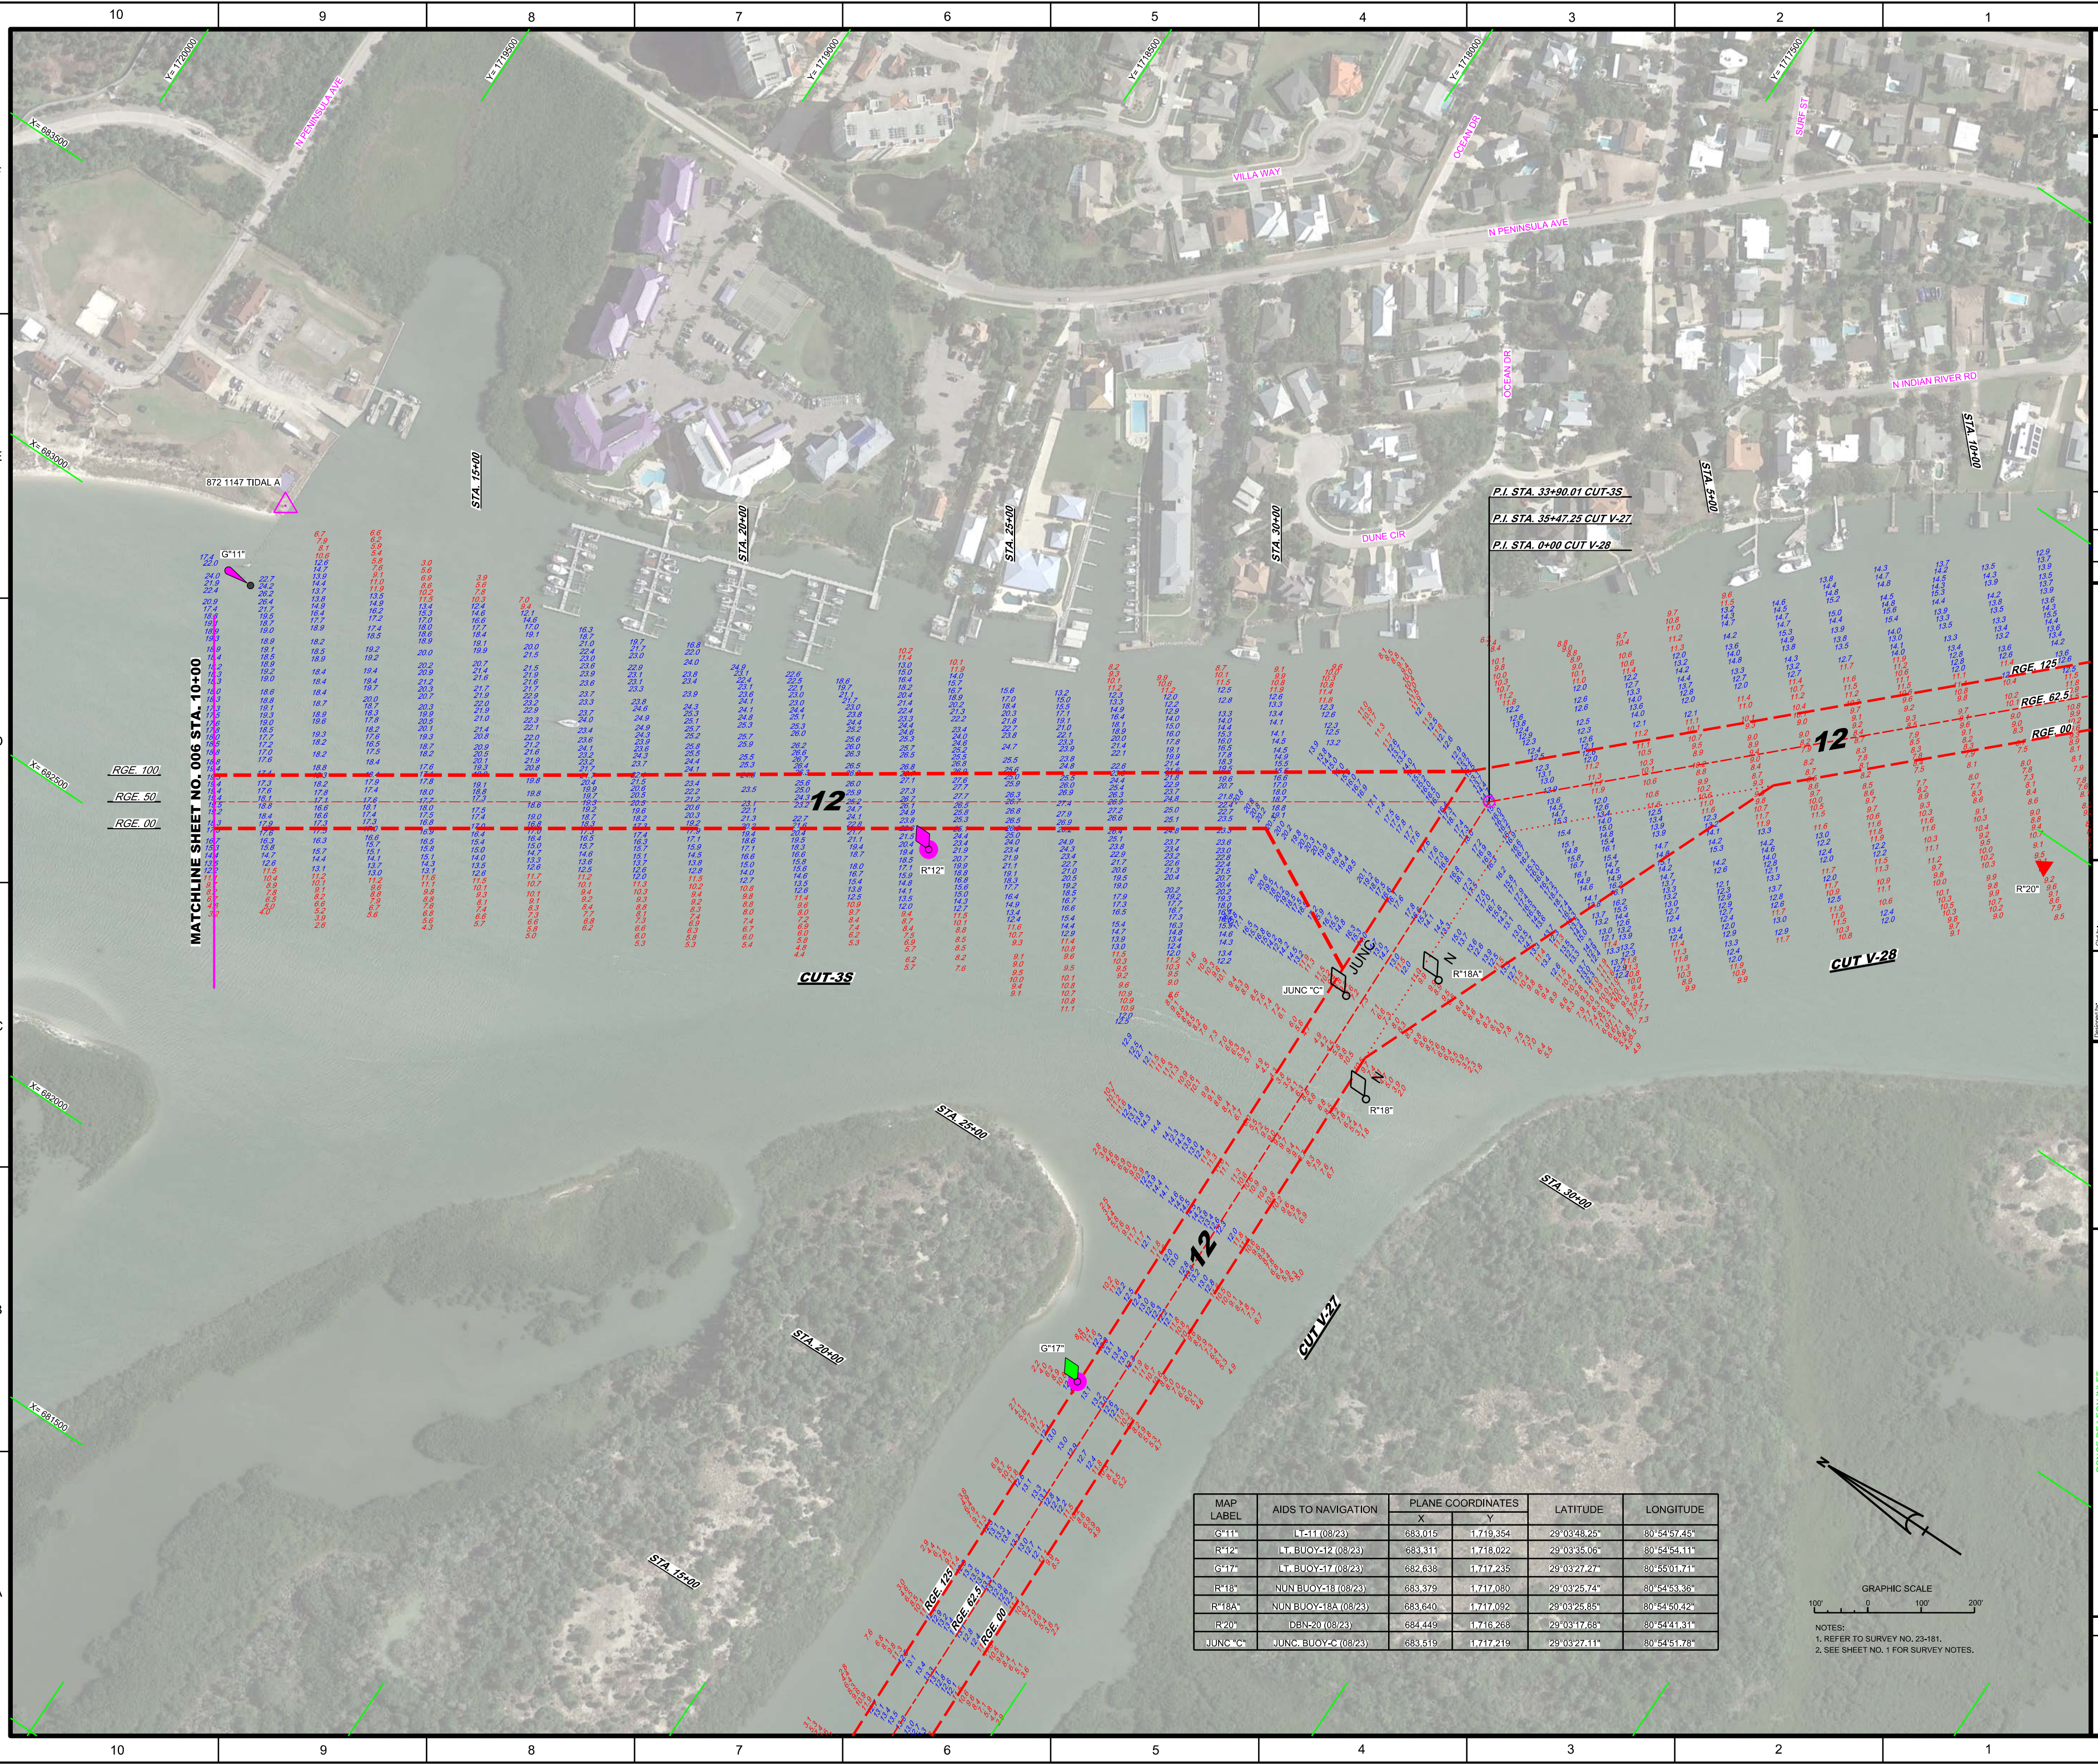

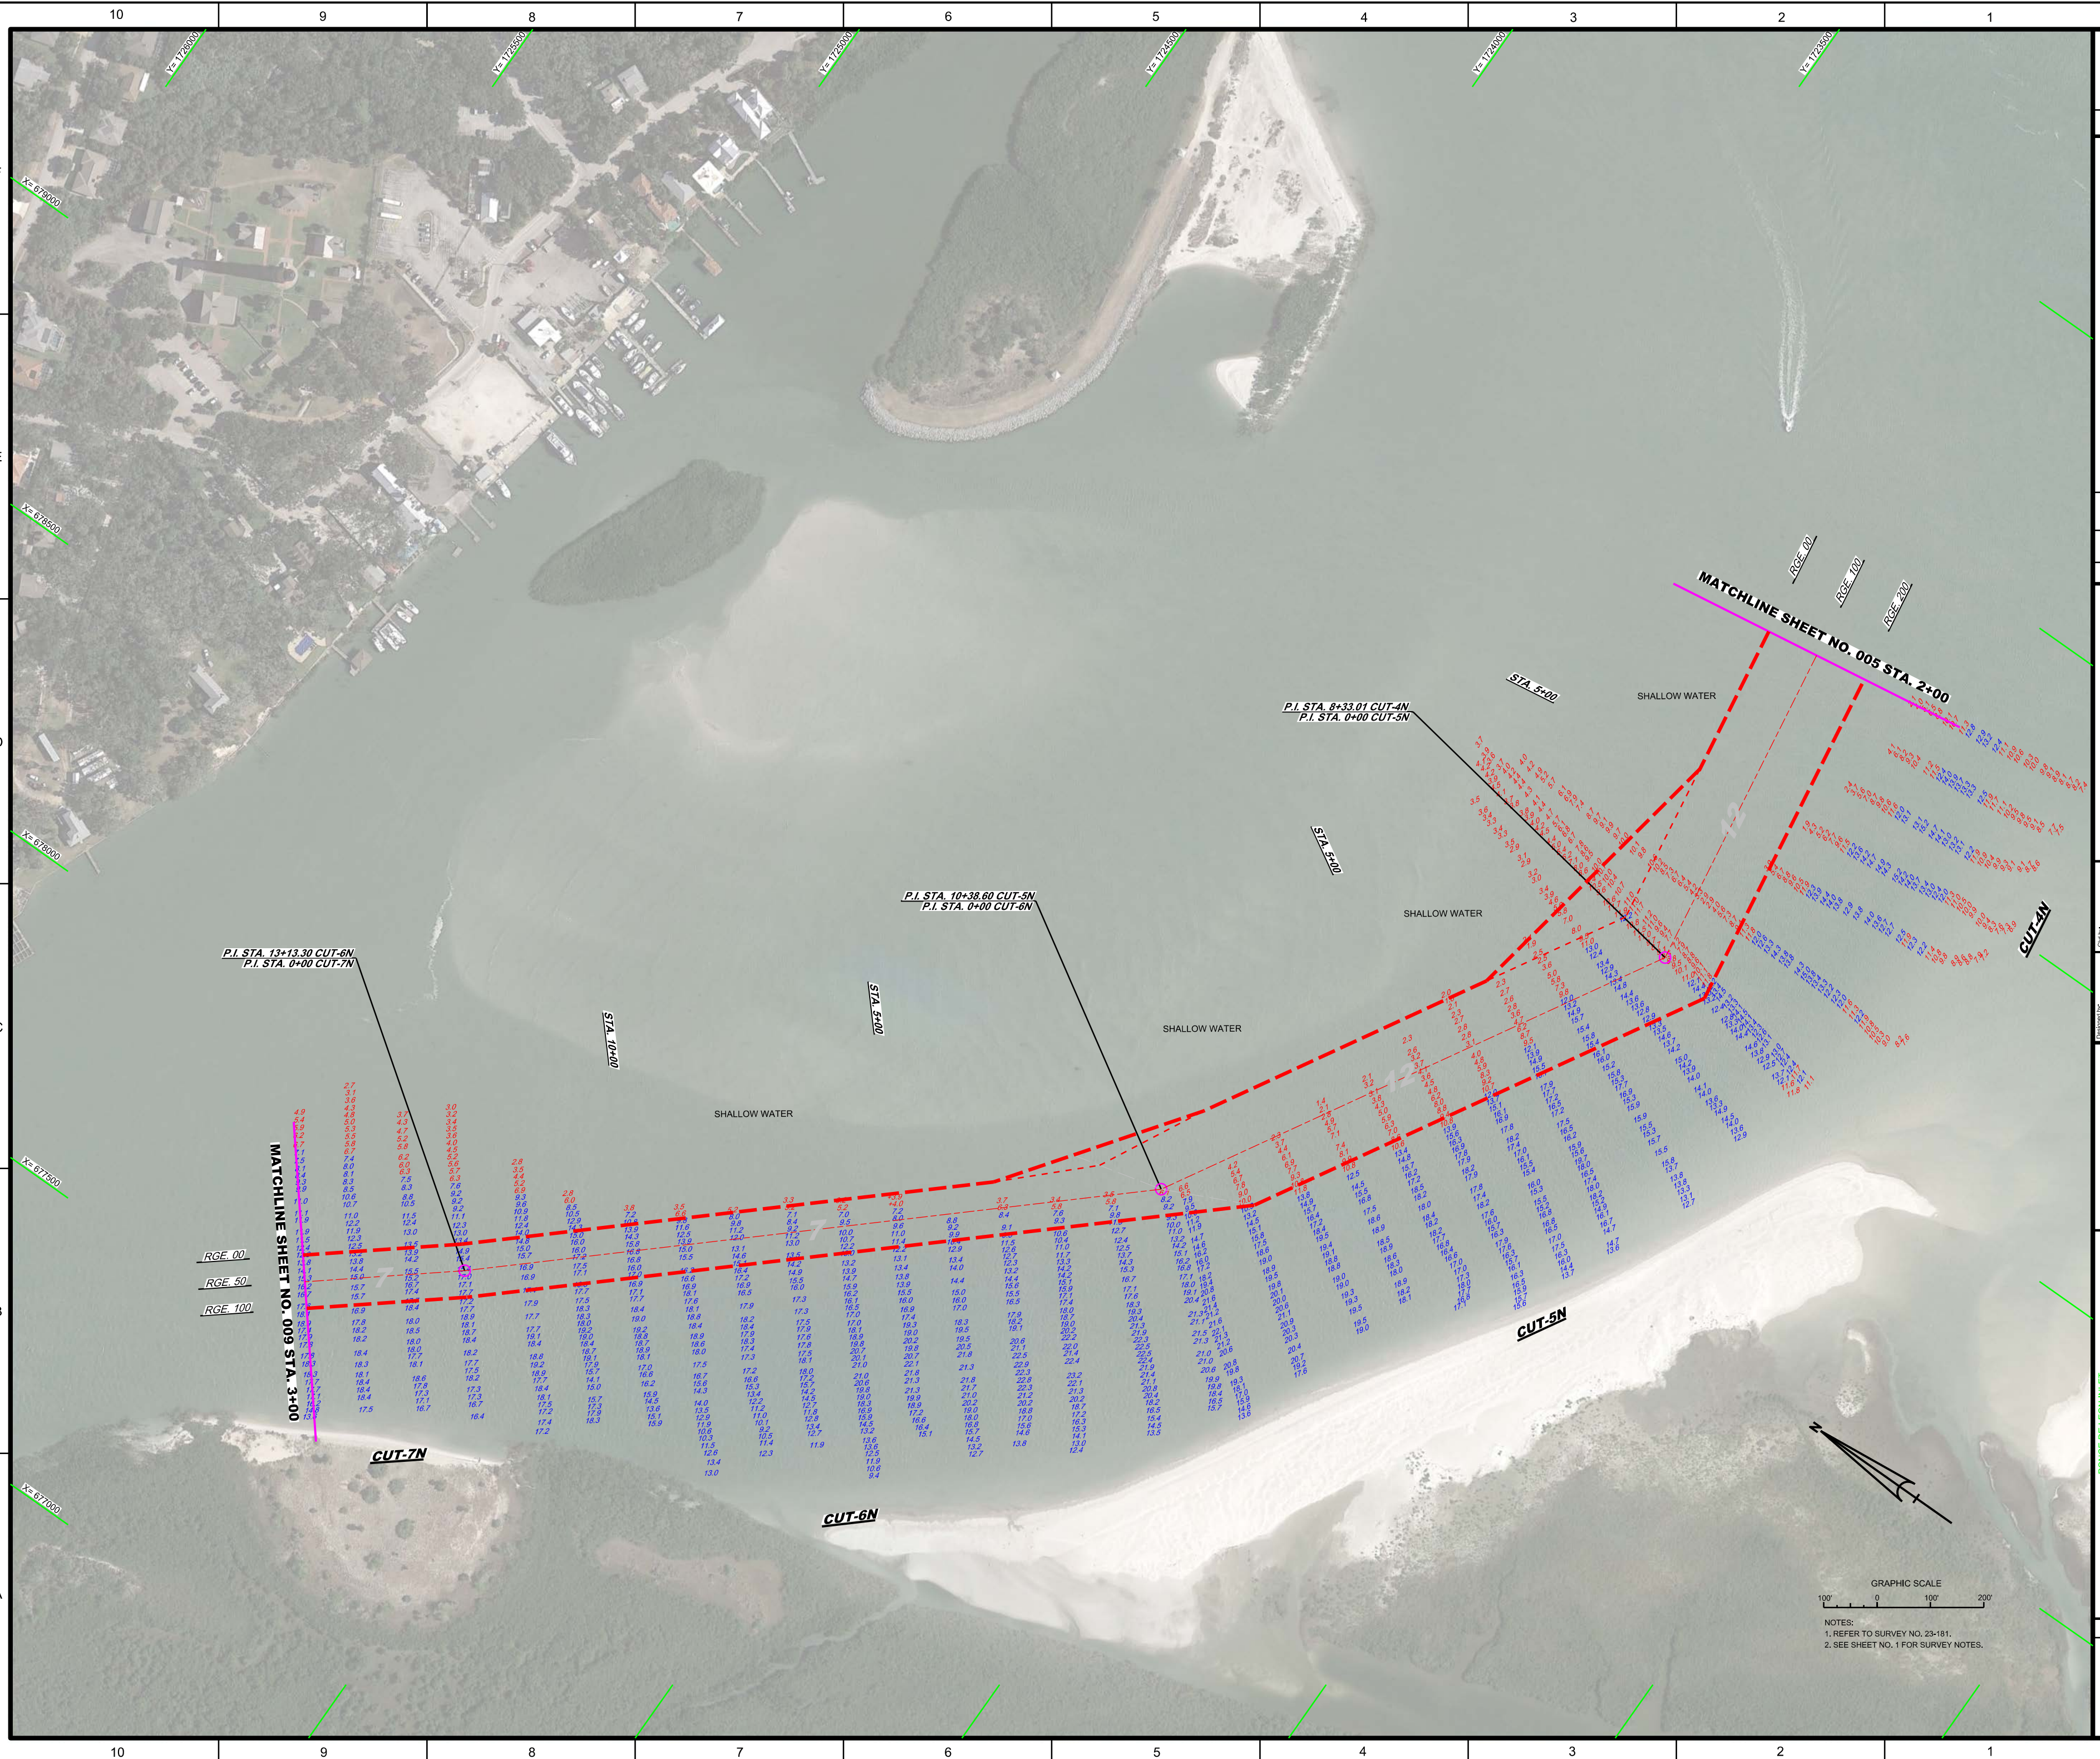

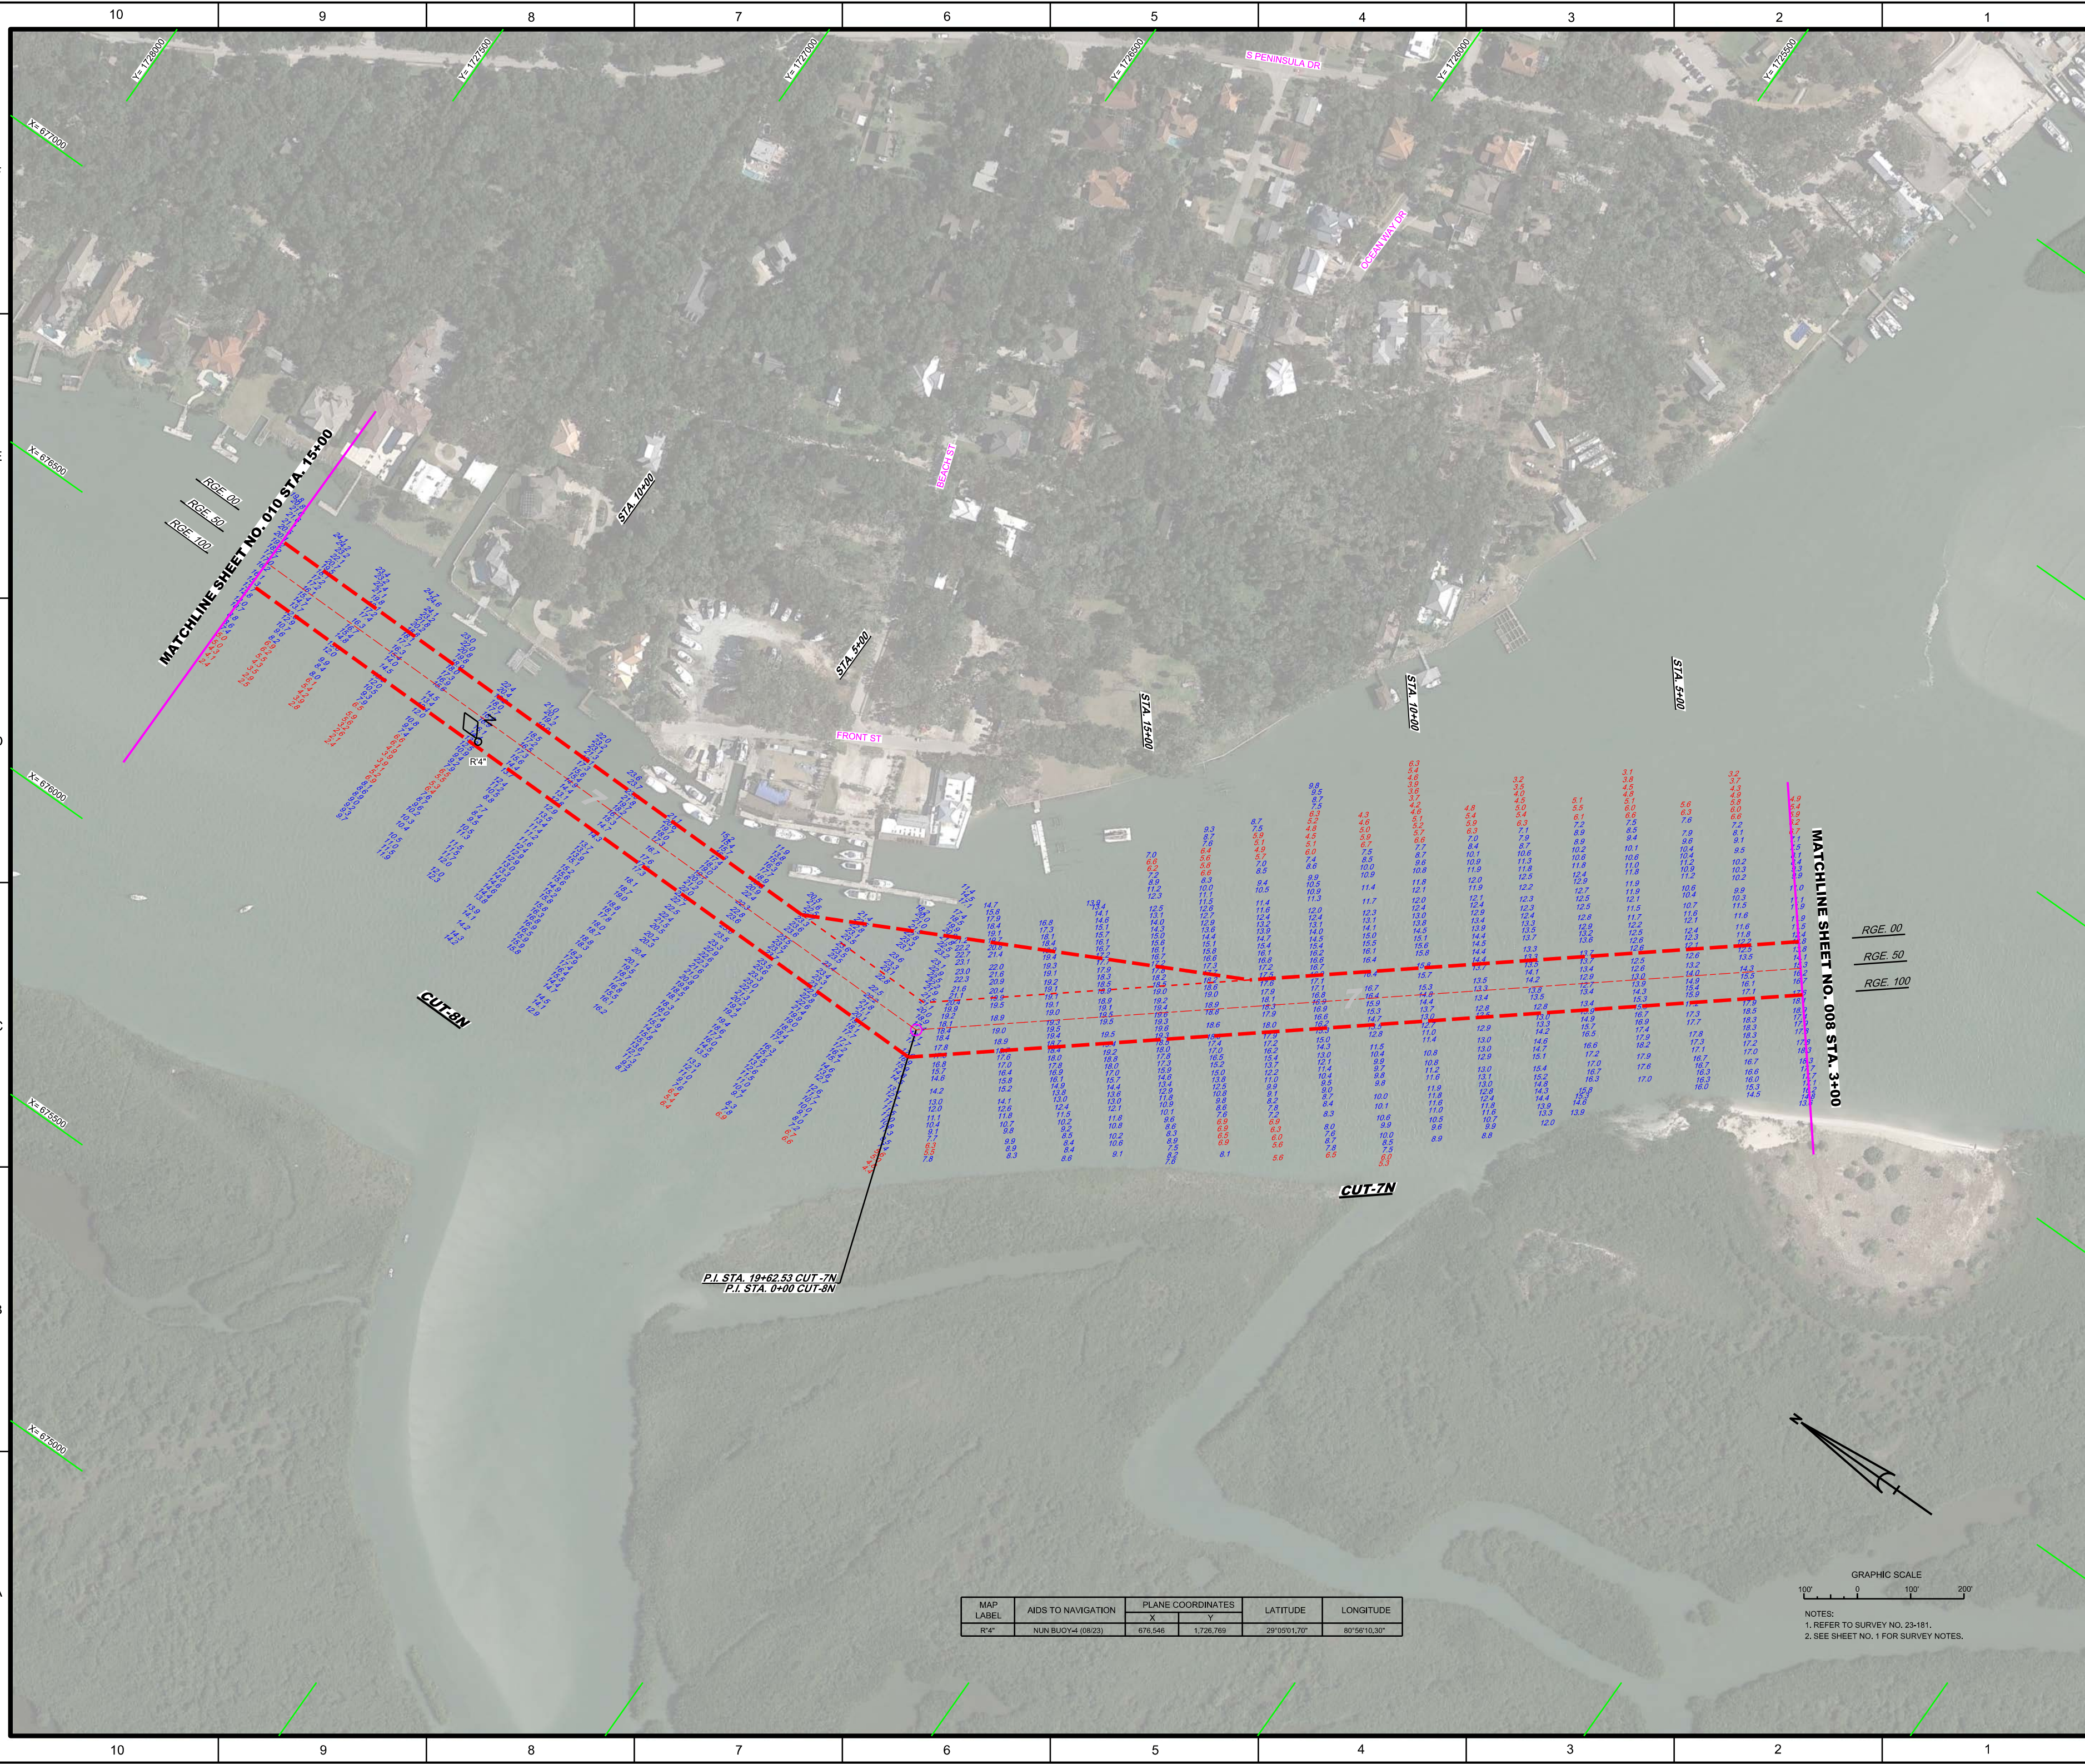

MAP LABEL	AIDS TO NAVIGATION	PLANE COORDINATES		LATITUDE	LONGITUDE
		X	Y		
R*4*	NUN BUOY-4 (08/23)	676,546	1,726,769	29°05'01.70"	80°56'10.30"

GRAPHIC SCALE

100' 0 100' 200'

NOTES:
1. REFER TO SURVEY NO. 23-181.
2. SEE SHEET NO. 1 FOR SURVEY NOTES.

PONCE DE LEON INLET,
VOLUSIA COUNTY, FLORIDA

**AFTER-DREDGE / EXAM SURVEY FY23
7 & 12-FOOT PROJECT**

STA. 3+00 CUT-7N THRU STA. 15+00 CUT-8N

PLAN

Scale: AS SHOWN

Drawing no.

9


SHEET 09 OF 11

[illegible]

Designed by:	WRM	Old by:	GMR
OWN by:	WRM		
rr. No. W912EP-XX-X-XXXX			
Date: AUG 2023			

XXXXXXXXX-XXXXXXXX.DGN
XXXXXXXXX-XXXXXXXX.DGN
XXXXXXXXX-XXXXXXXX.DGN
23-181-V-NAV.DGN
23-181-V-SOUN_C7N.DGN
23-181-V-SOUN_C8N.DGN
PONCE INLET-C-NGMCOF_2017.DGN
23-181-G-B8-BRDR.DGN
Reference files:
23-181-V-H009.DGN

PONCE DE LEON INLET
 VOLUSIA COUNTY, FLORIDA
AFTER-DREDGE / EXAM SURVEY FY23
7 & 12-FOOT PROJECT
 STA. 3+00 CUT-7N THRU STA. 15+00 CUT-8N
PLAN

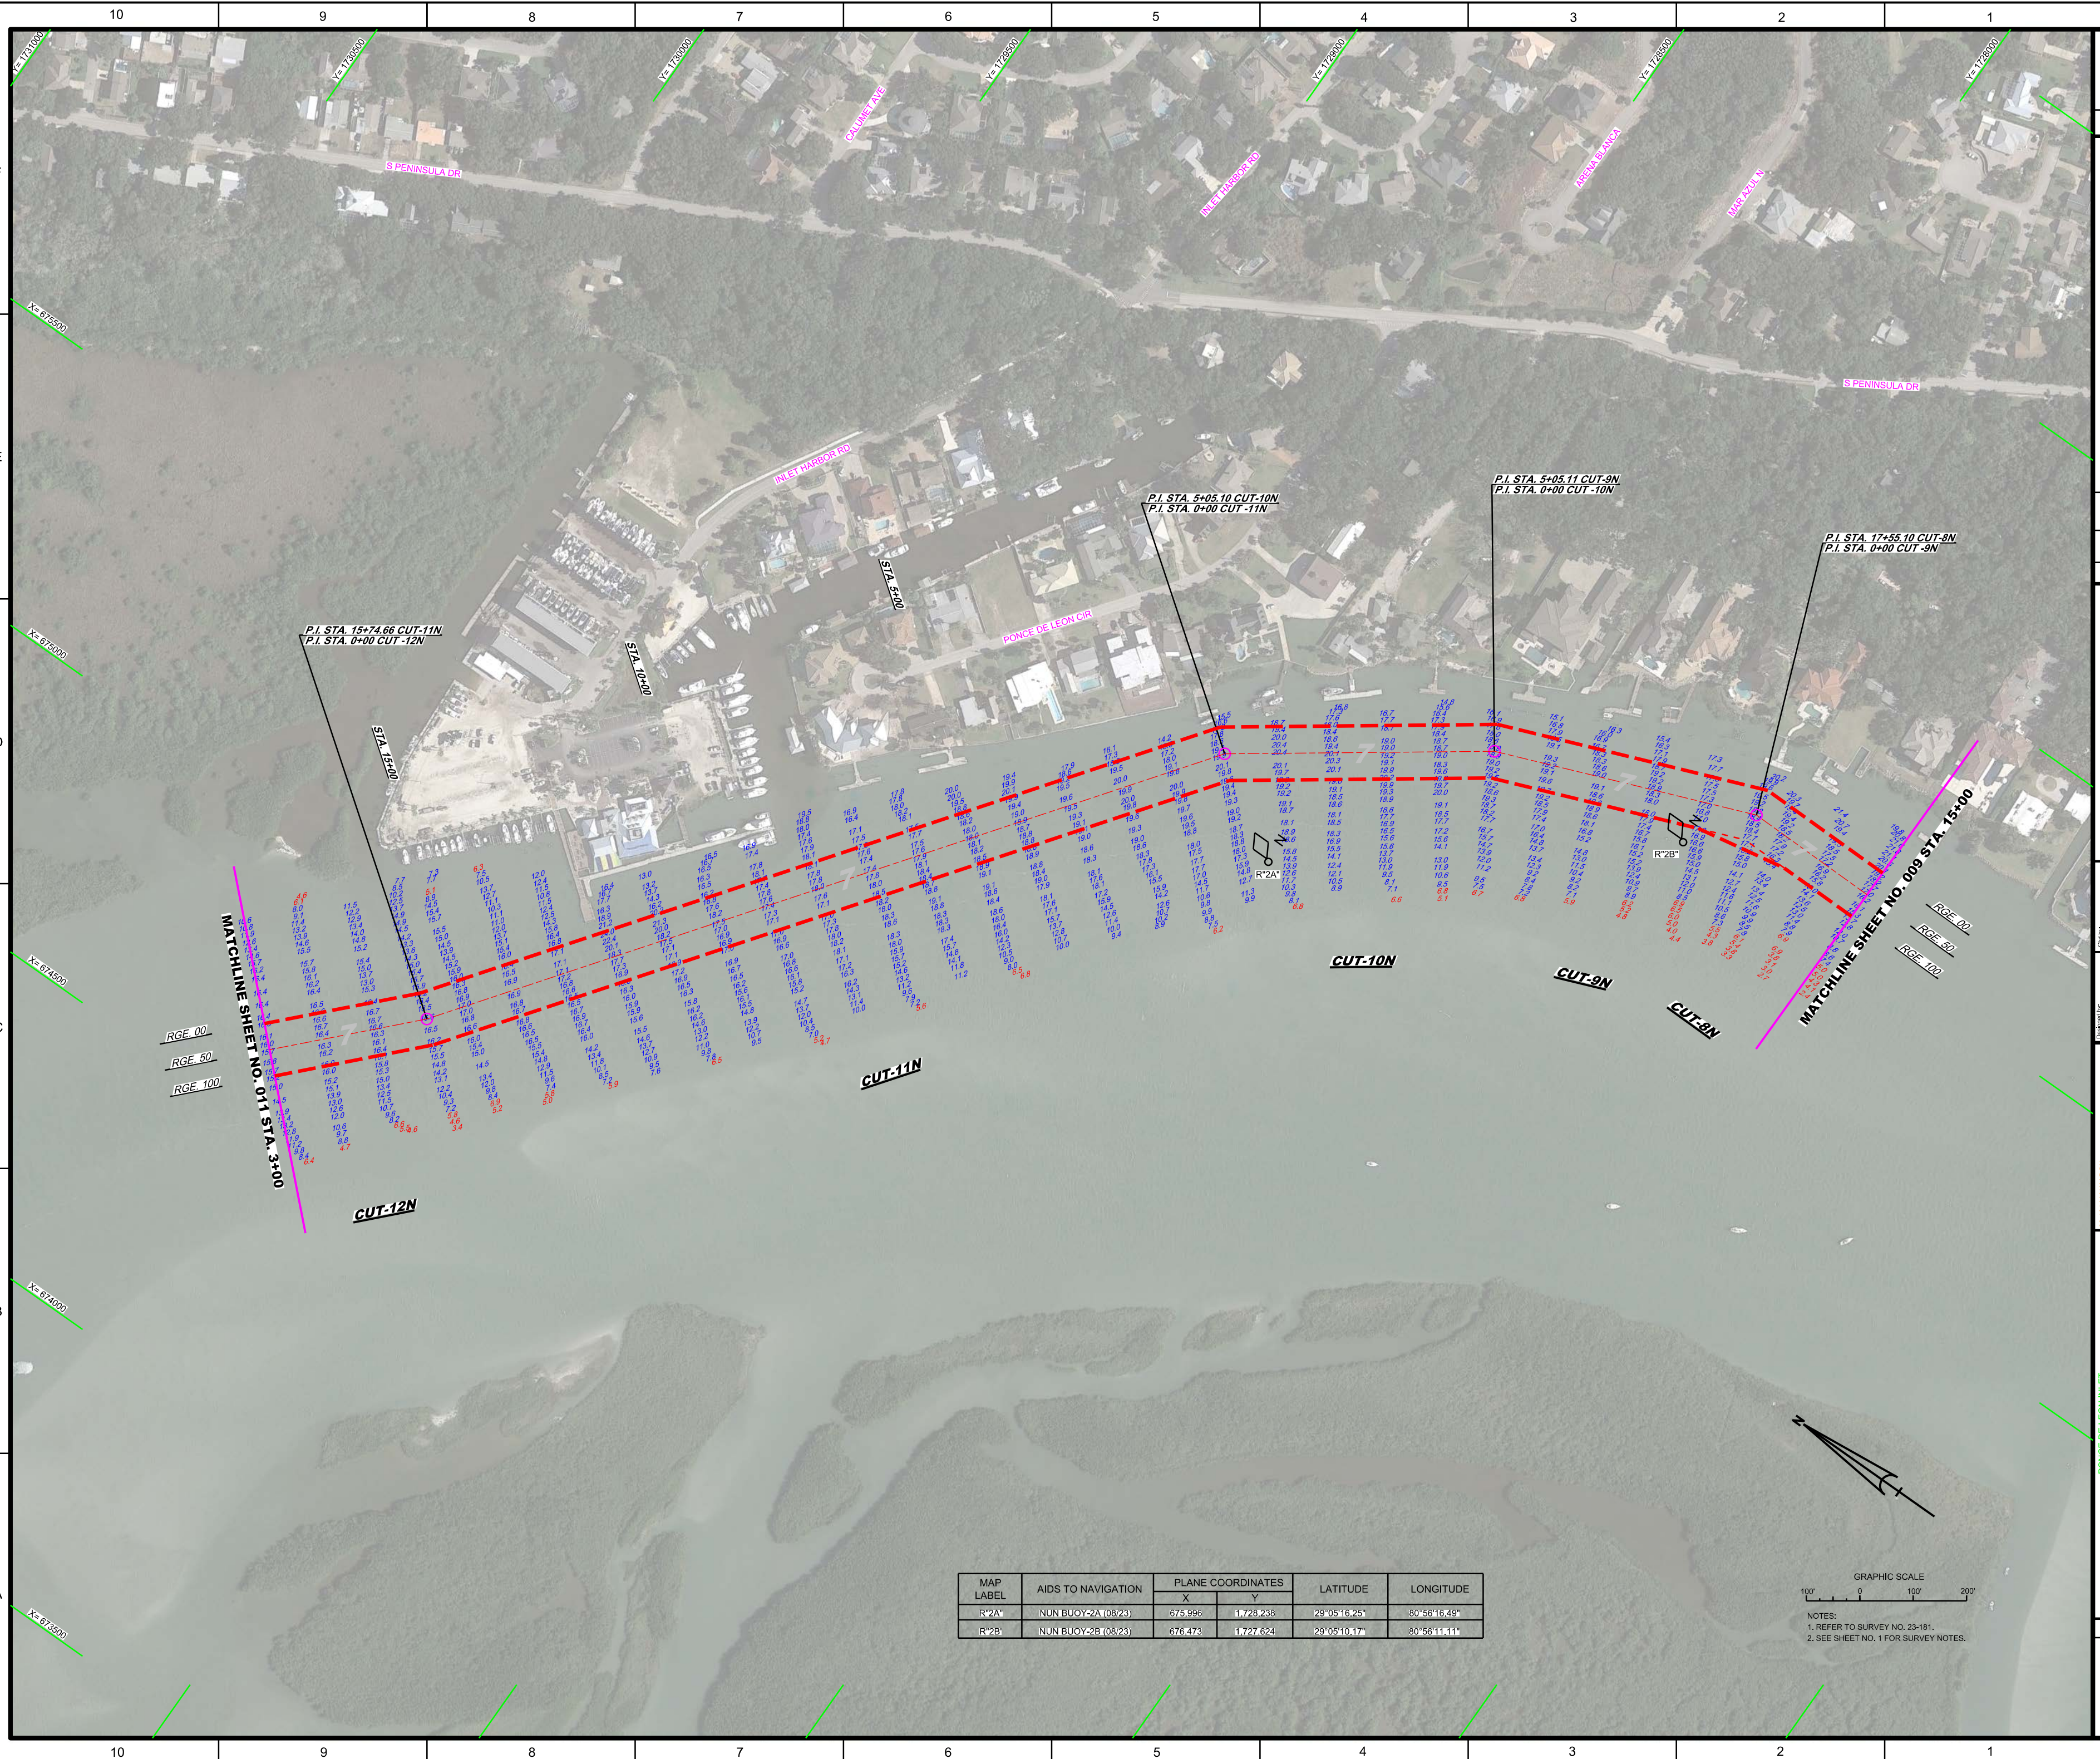

MAP LABEL	AIDS TO NAVIGATION	PLANE COORDINATES		LATITUDE	LONGITUDE
		X	Y		
R*2A*	NUN BUOY-2A (08/23)	675.996	1728.238	29°05'16.25"	80°56'16.49"
R*2B*	NUN BUOY-2B (08/23)	676.473	1727.624	29°05'10.17"	80°56'11.11"


GRAPHIC SCALE

00' 0 100' 200'

NOTES:

1. REFER TO SURVEY NO. 23-181.
2. SEE SHEET NO. 1 FOR SURVEY NOTES.

[illegible]

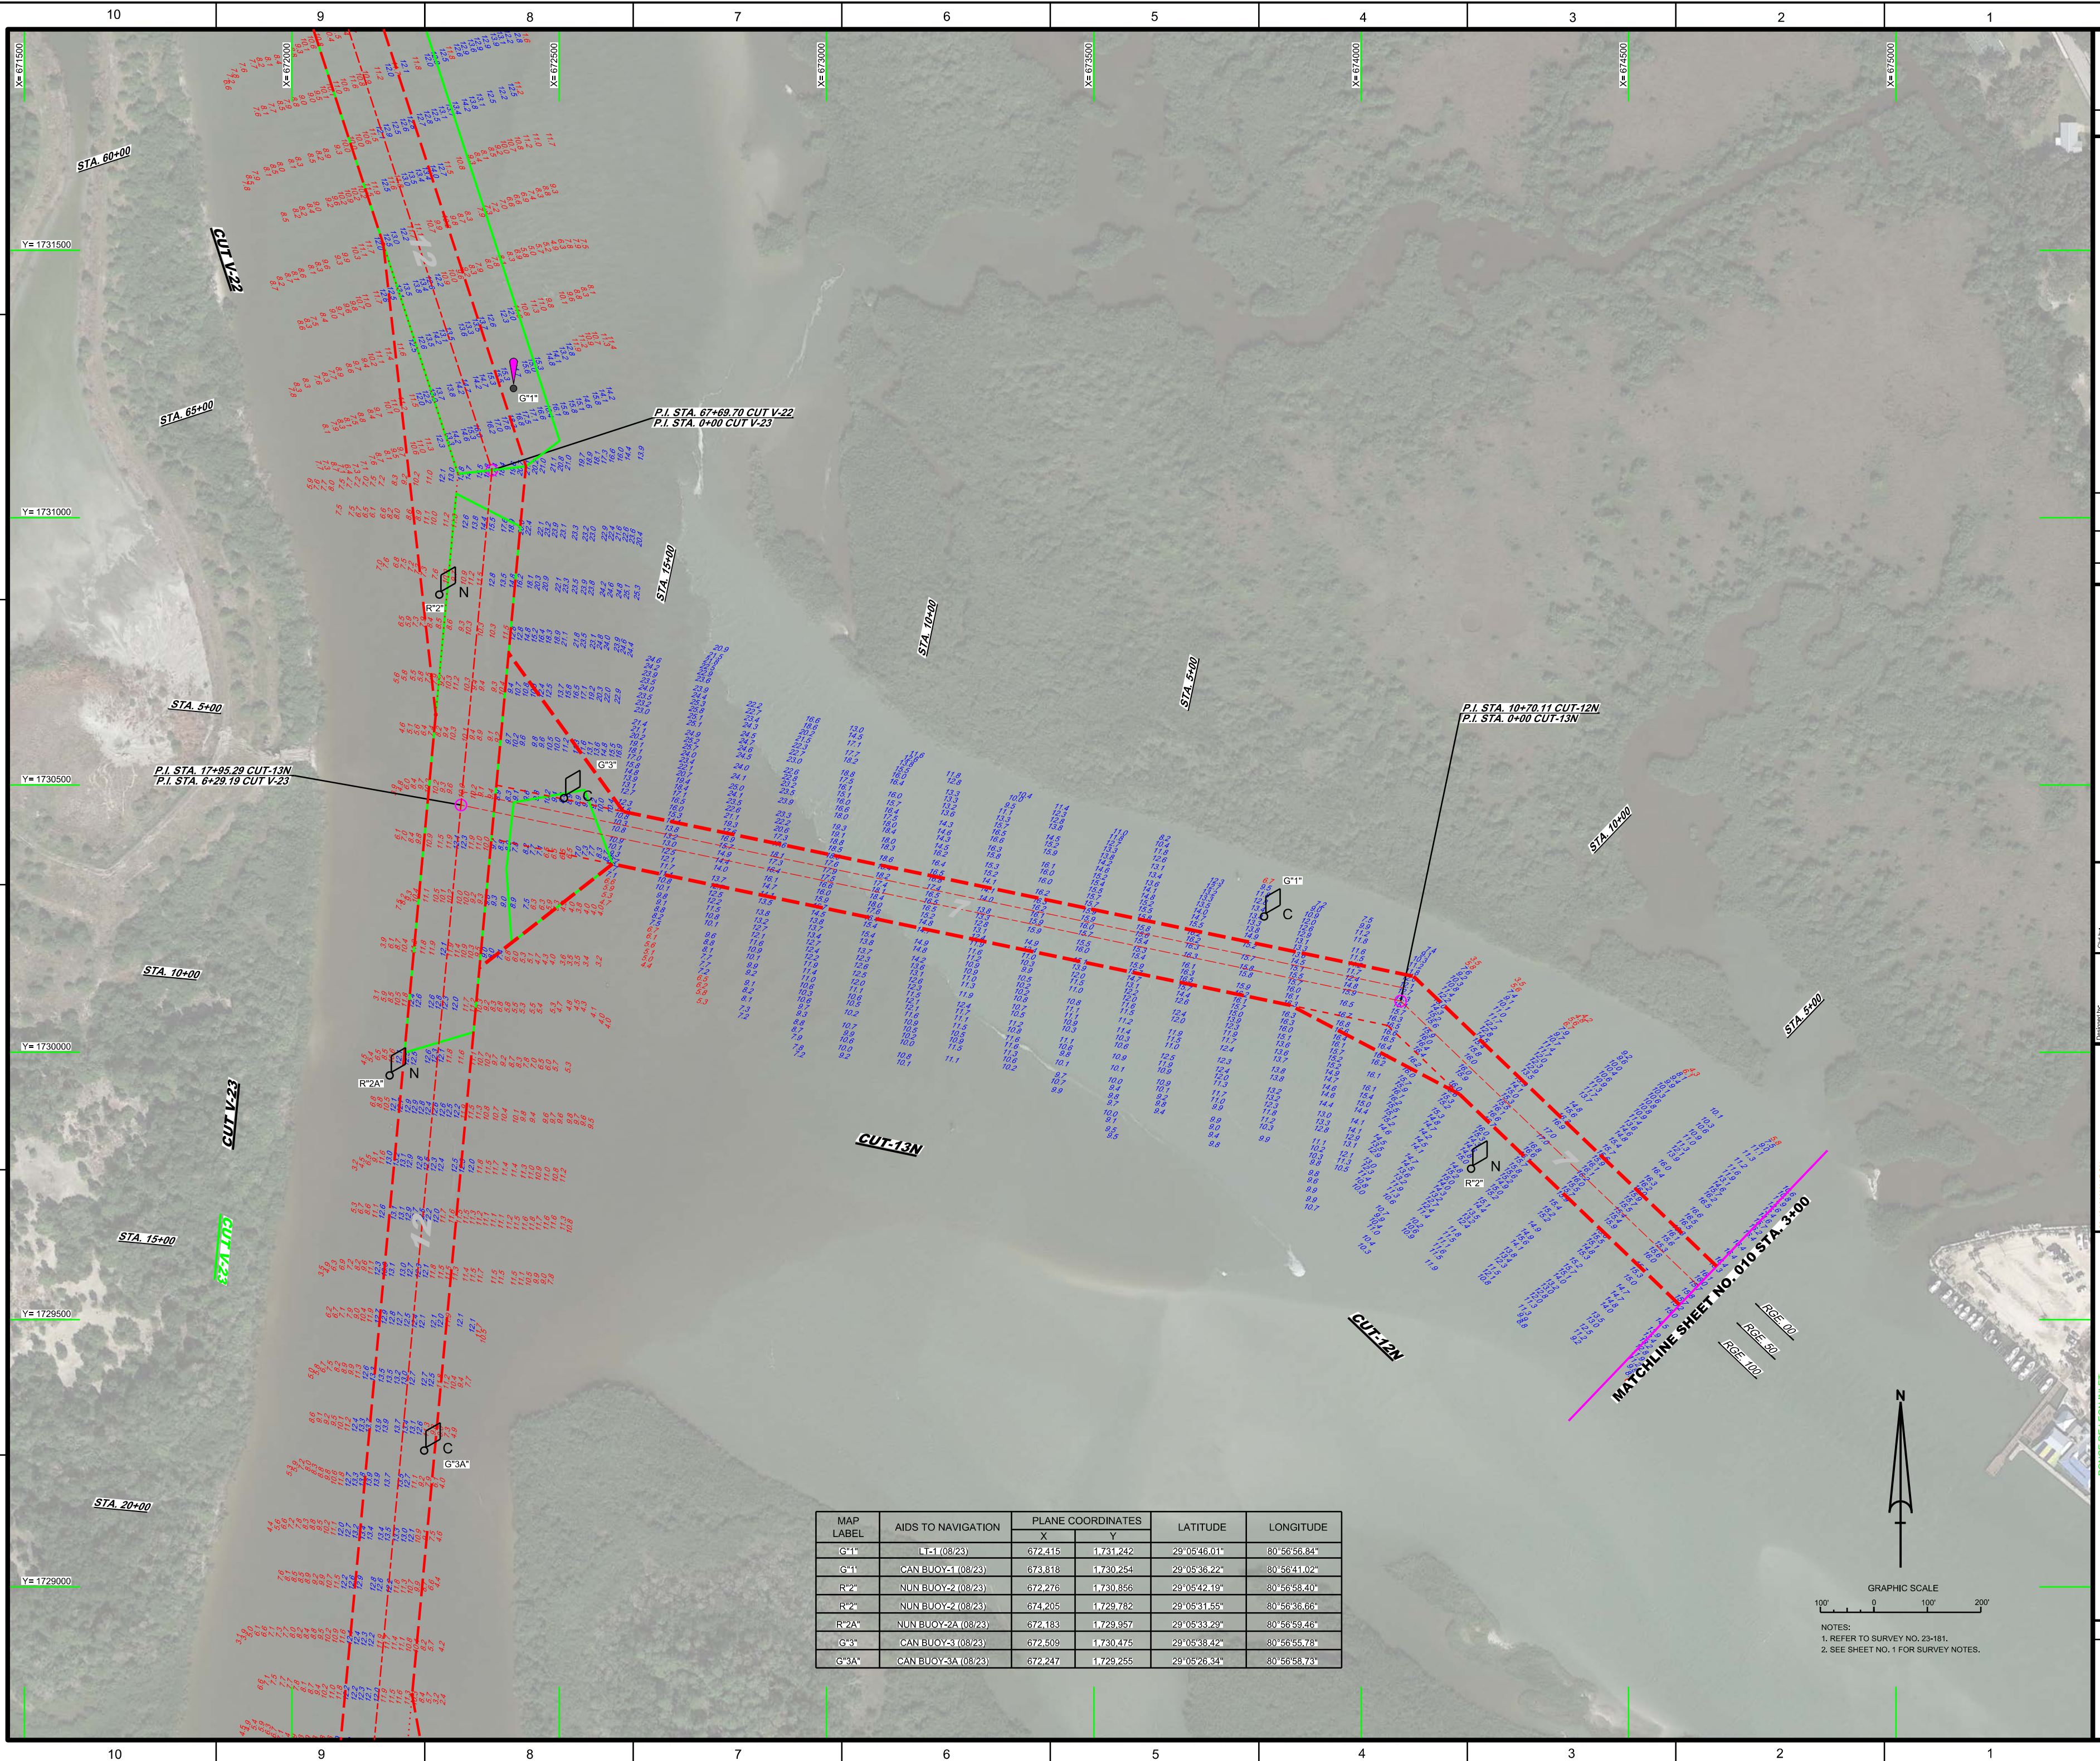

MAP LABEL	AIDS TO NAVIGATION	PLANE COORDINATES		LATITUDE	LONGITUDE
		X	Y		
G*1*	LT-1 (08/23)	672.415	1,731,242	29°05'46.01"	80°56'56.84"

GRAPHIC SCALE

100' 0 100' 200'

NOTES:
 1. REFER TO SURVEY NO. 23-181.
 2. SEE SHEET NO. 1 FOR SURVEY NOTES.

[illegible]