



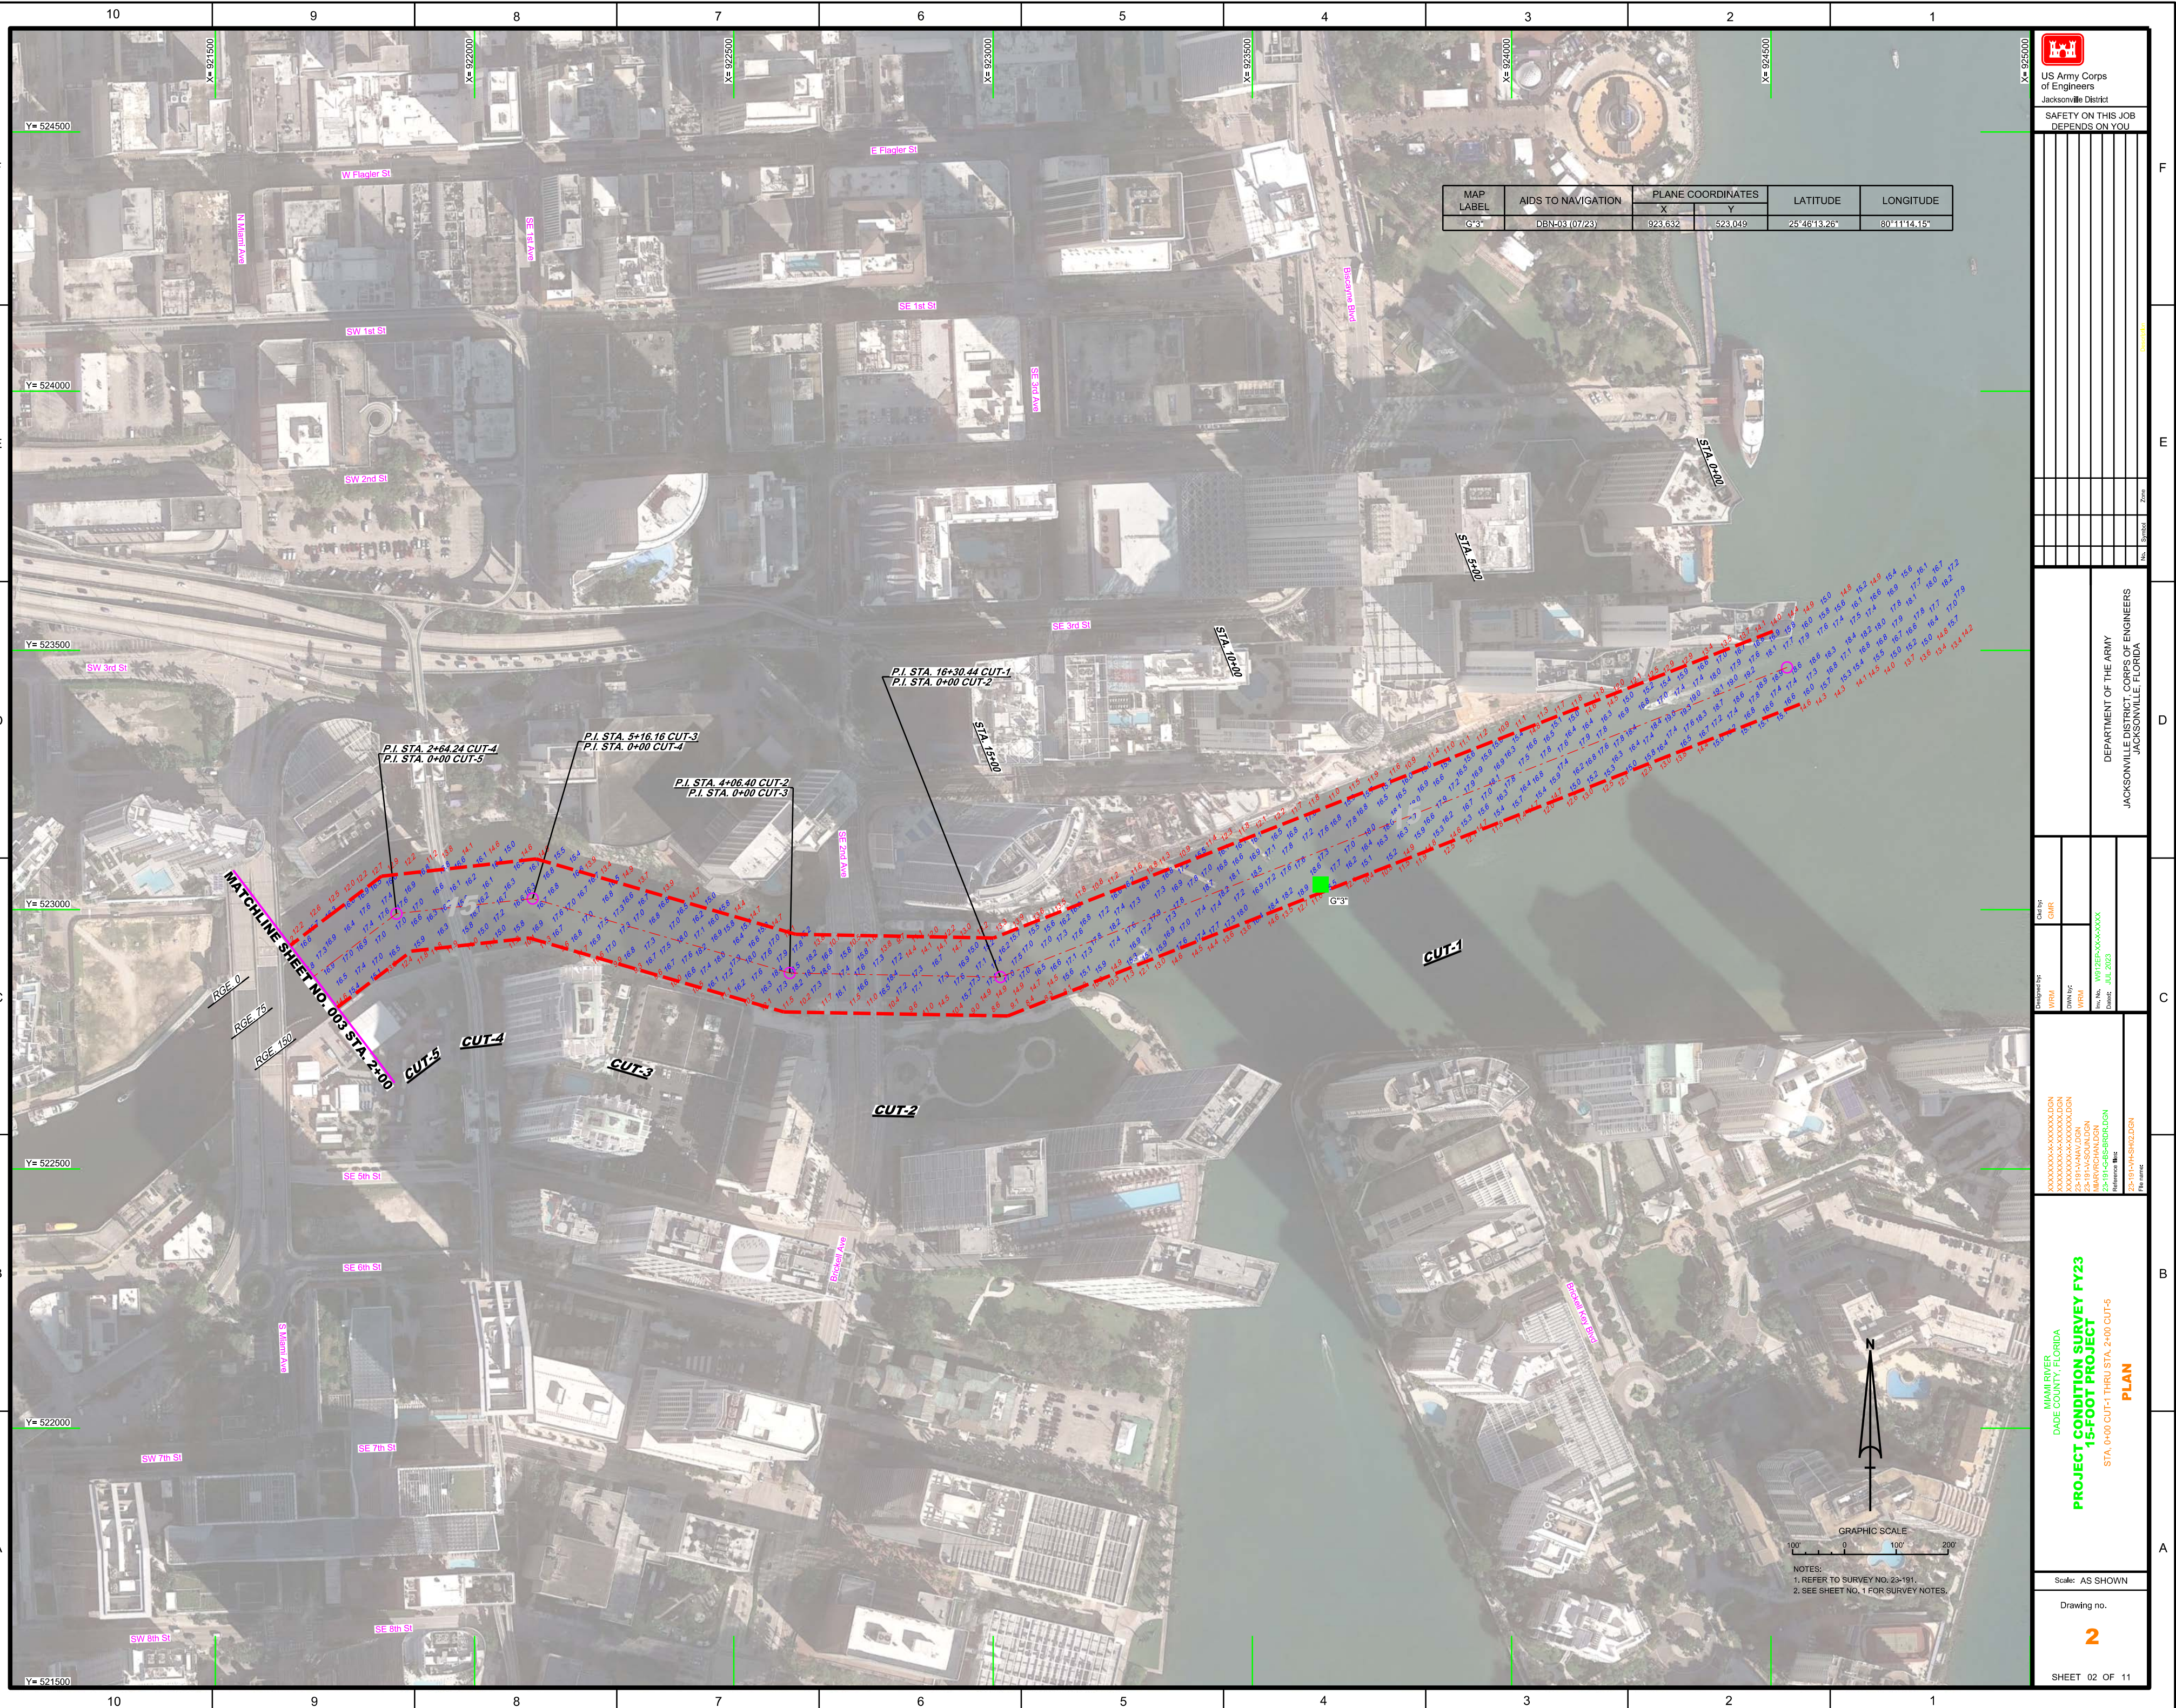

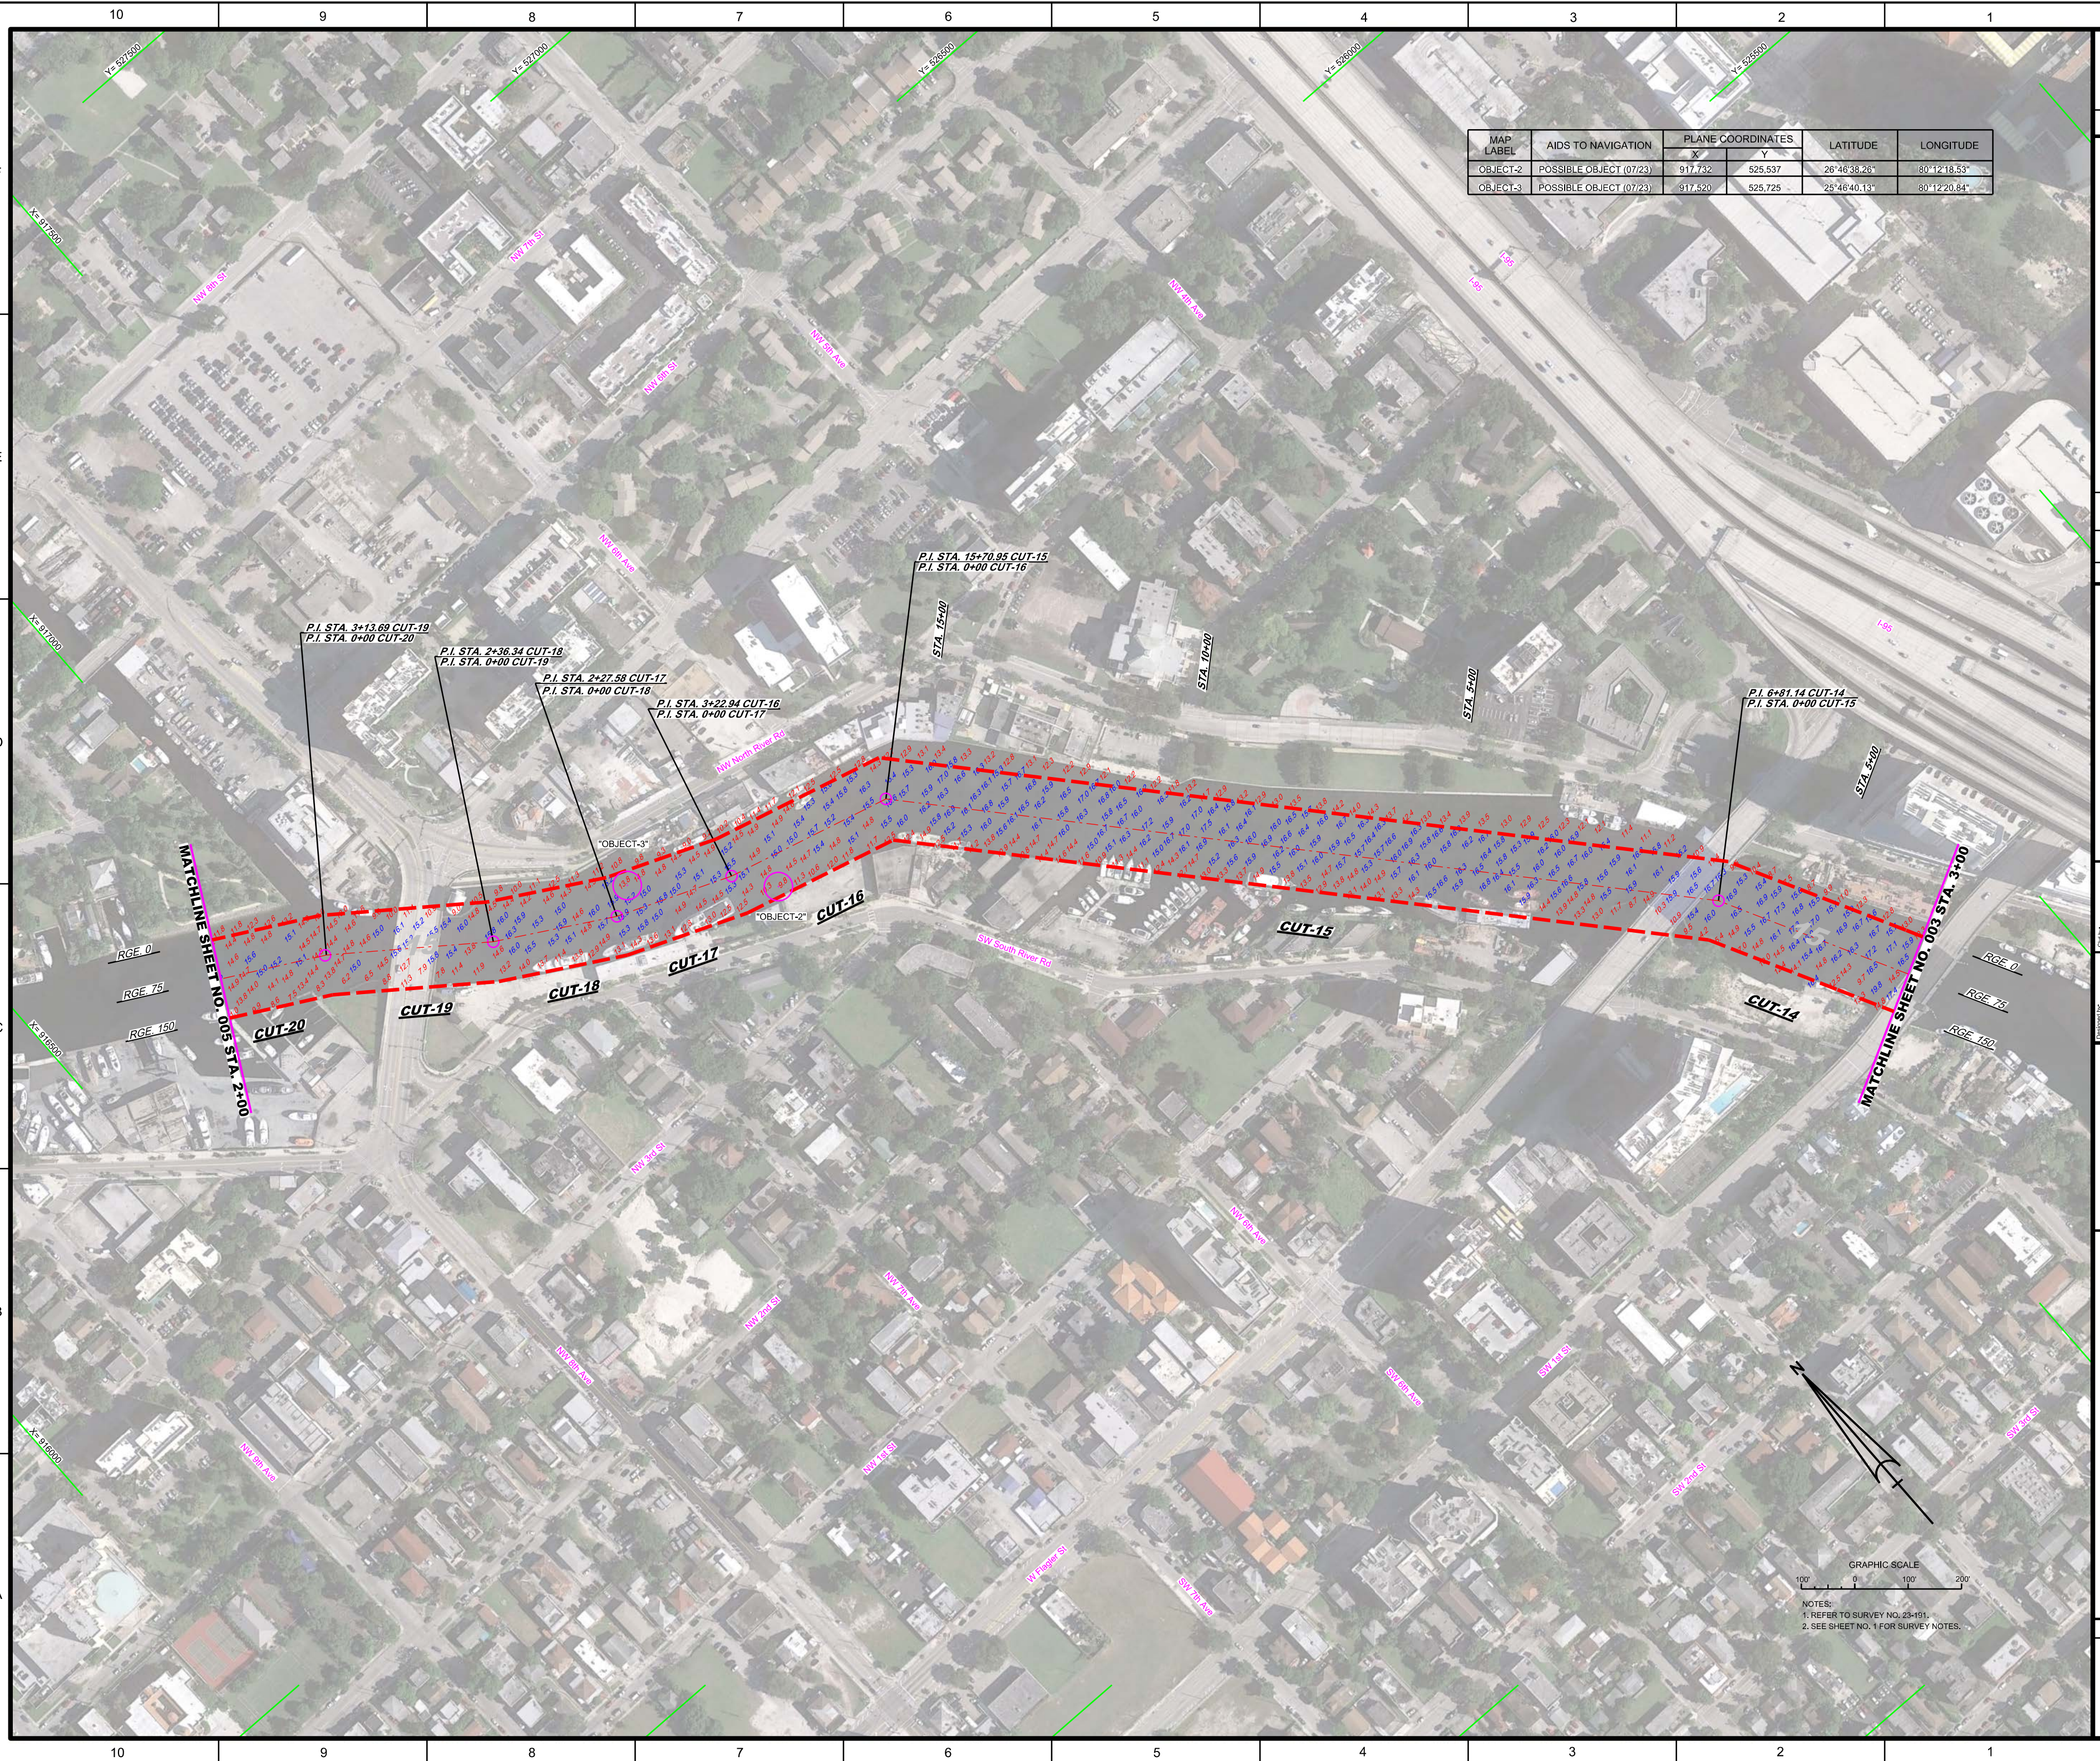

MAP LABEL	AIDS TO NAVIGATION	PLANE COORDINATES		LATITUDE	LONGITUDE
		X	Y		
OBJECT-2	POSSIBLE OBJECT (07/23)	917.732	525.537	26°46'38.26"	80°12'18.53"
OBJECT-3	POSSIBLE OBJECT (07/23)	917.520	525.725	25°46'40.13"	80°12'20.84"

[illegible][illegible]

MIAMI RIVER
DADE COUNTY, FLORIDA

**ELECT CONDITION SURVEY FY23
15-FOOT PROJECT**

STA. 3+00 CUT-14 THRU STA. 2+00 CUT-20

PLAN

Scale: AS SHOWN


Drawing no.

4

SHEET 04 OF 11

SHEET 04 OF 11

MAP LABEL	AIDS TO NAVIGATION	PLANE COORDINATES		LATITUDE	LONGITUDE
		X	Y		
OBJECT-5	POSSIBLE OBJECT (07/23)	908 416	529 994	25°47'22 94"	80°14'00 15"

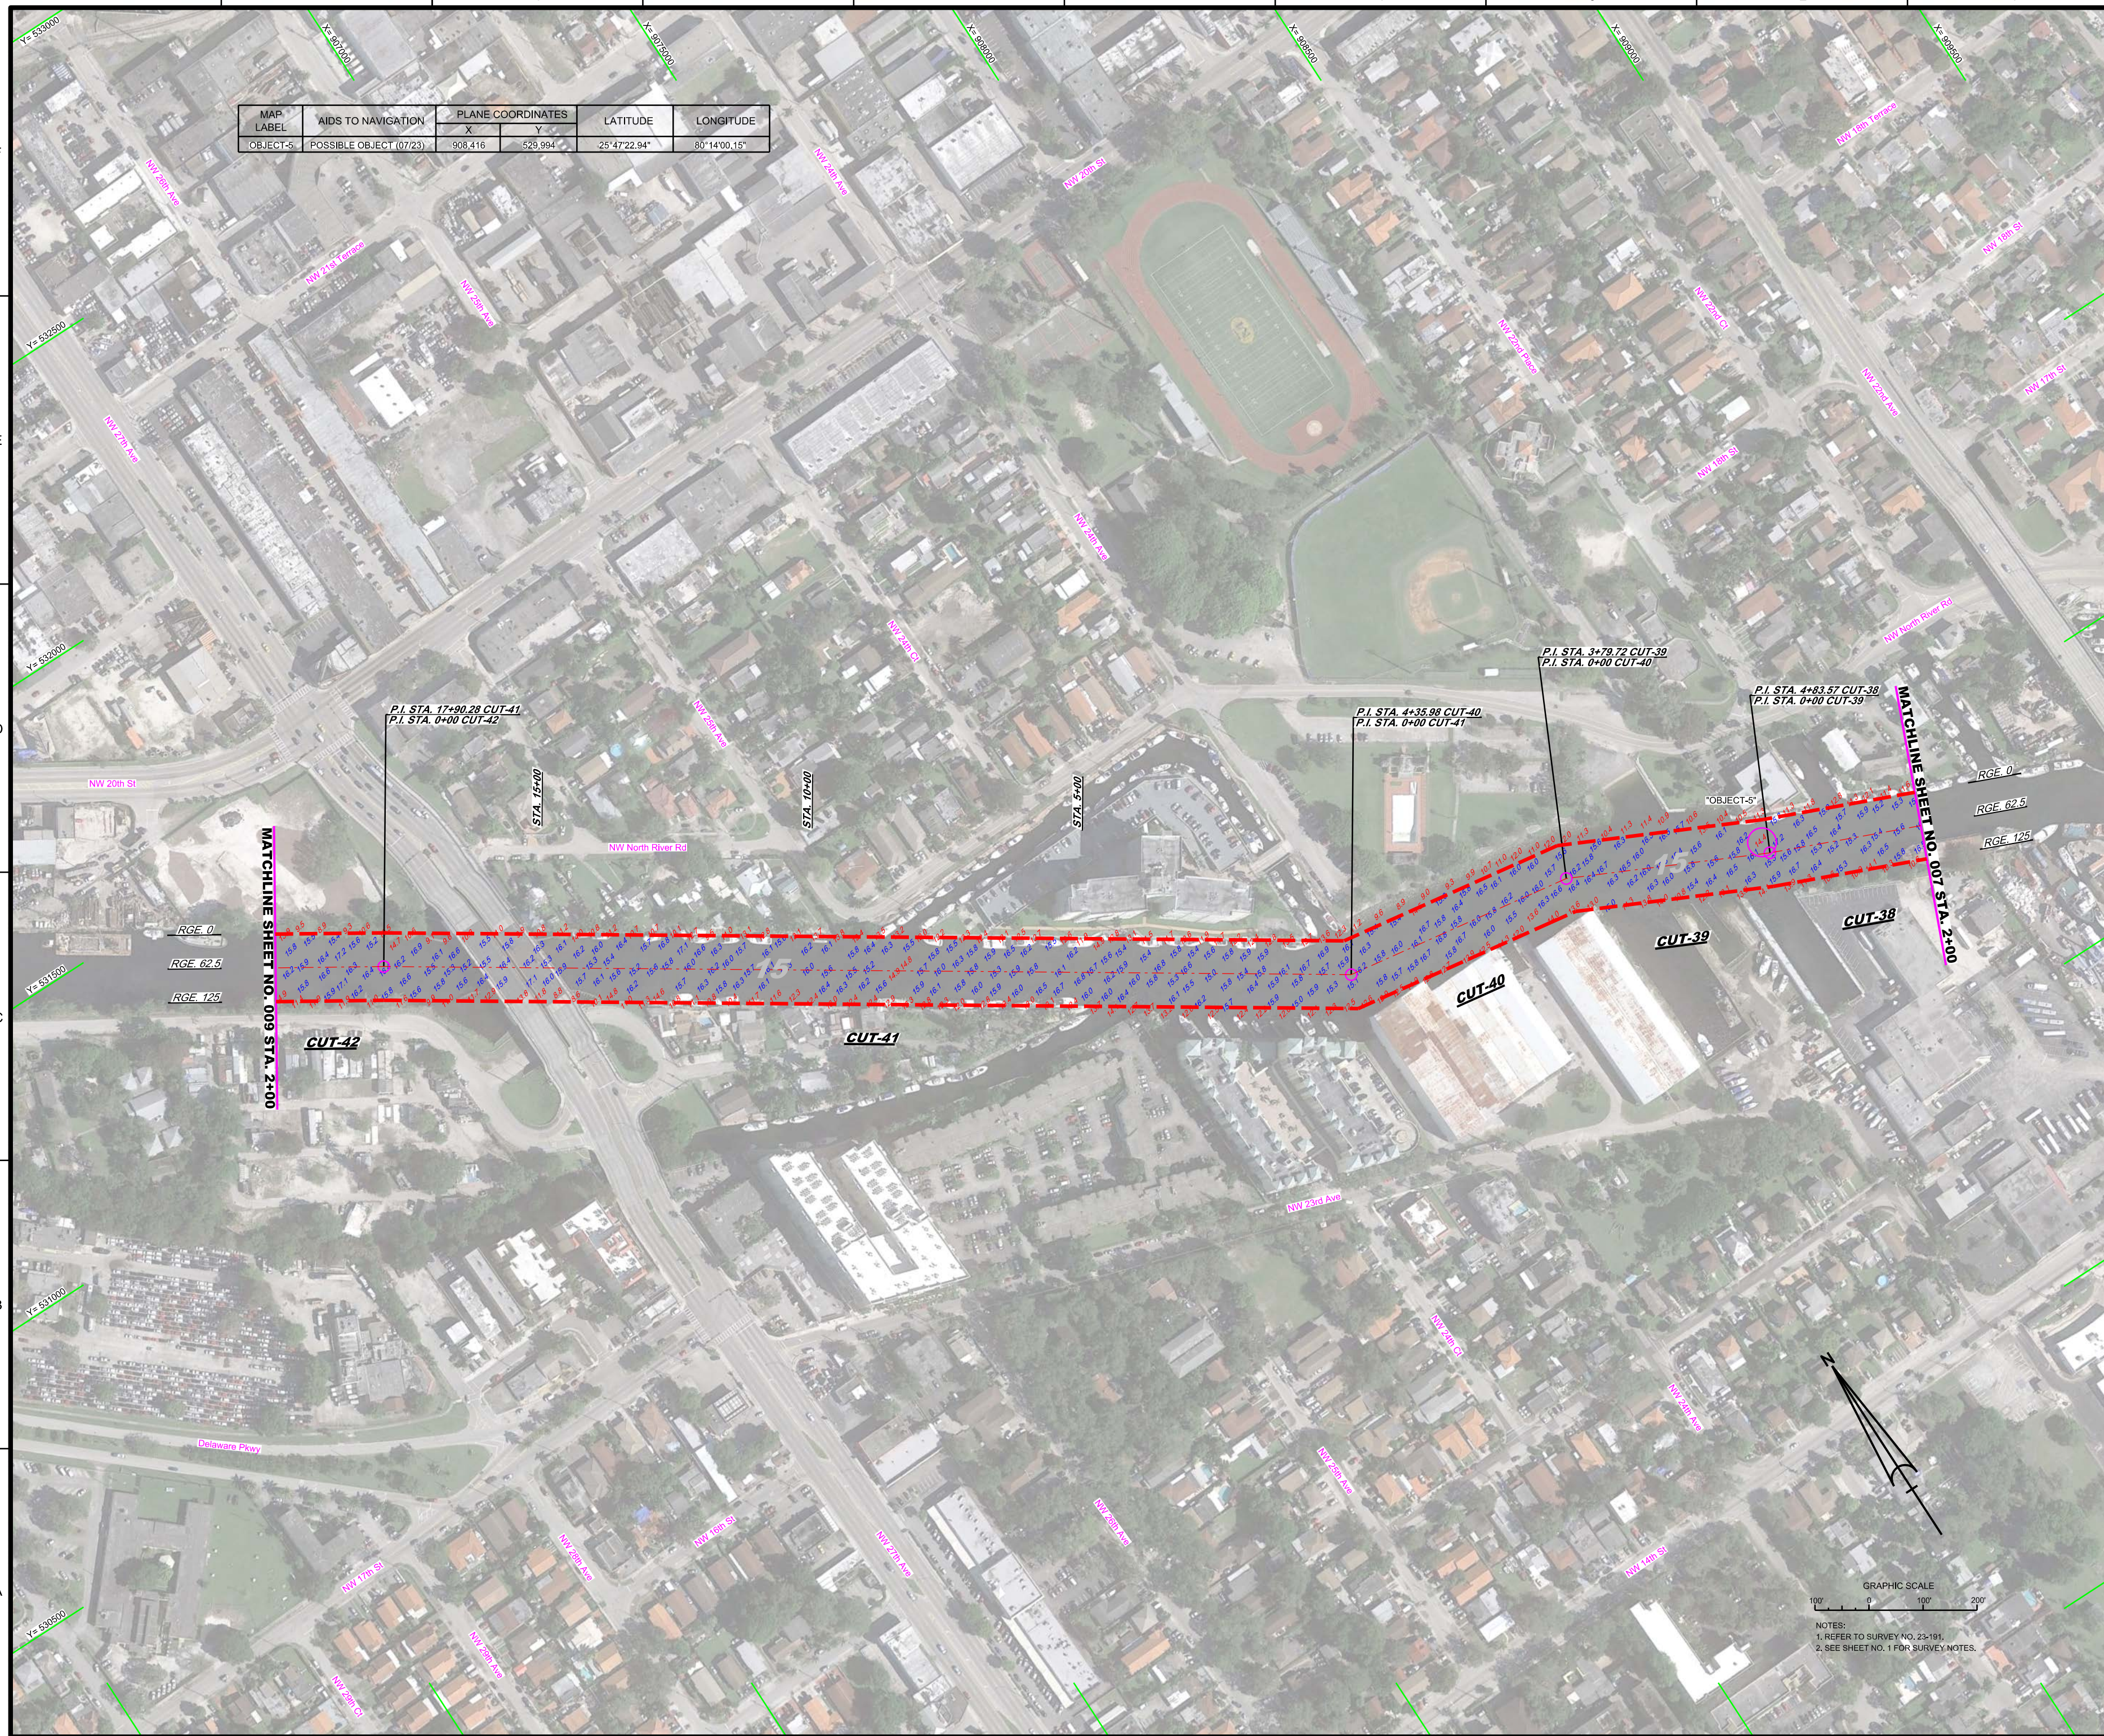[illegible]

