

GRAPHIC SCALE



NOTES:

1. REFER TO SURVEY NO. 23-212.
2. SEE SHEET NO. 1 FOR SURVEY NOTES.

INTRACOASTAL WATERWAY / ST LUCIE INLET / OMMW
(CROSSROADS)
MARTIN COUNTY, FLORIDA

**HYDROGRAPHIC EXAM SURVEY FY23
8 AND 10-FOOT PROJECT**

STA. 382+00 CUT SL-6 THRU STA. 2+00 CUT M-1

PLAN

Scale: AS SHOWN

Drawing no.

2 / 16

SHEET 02 OF 20


[illegible]

Created by:			
GMR			
		X	

DEPARTMENT OF THE ARMY
JACKSONVILLE DISTRICT, CORPS OF ENGINEERS

[illegible]

US Army Corps
of Engineers
Jacksonville District

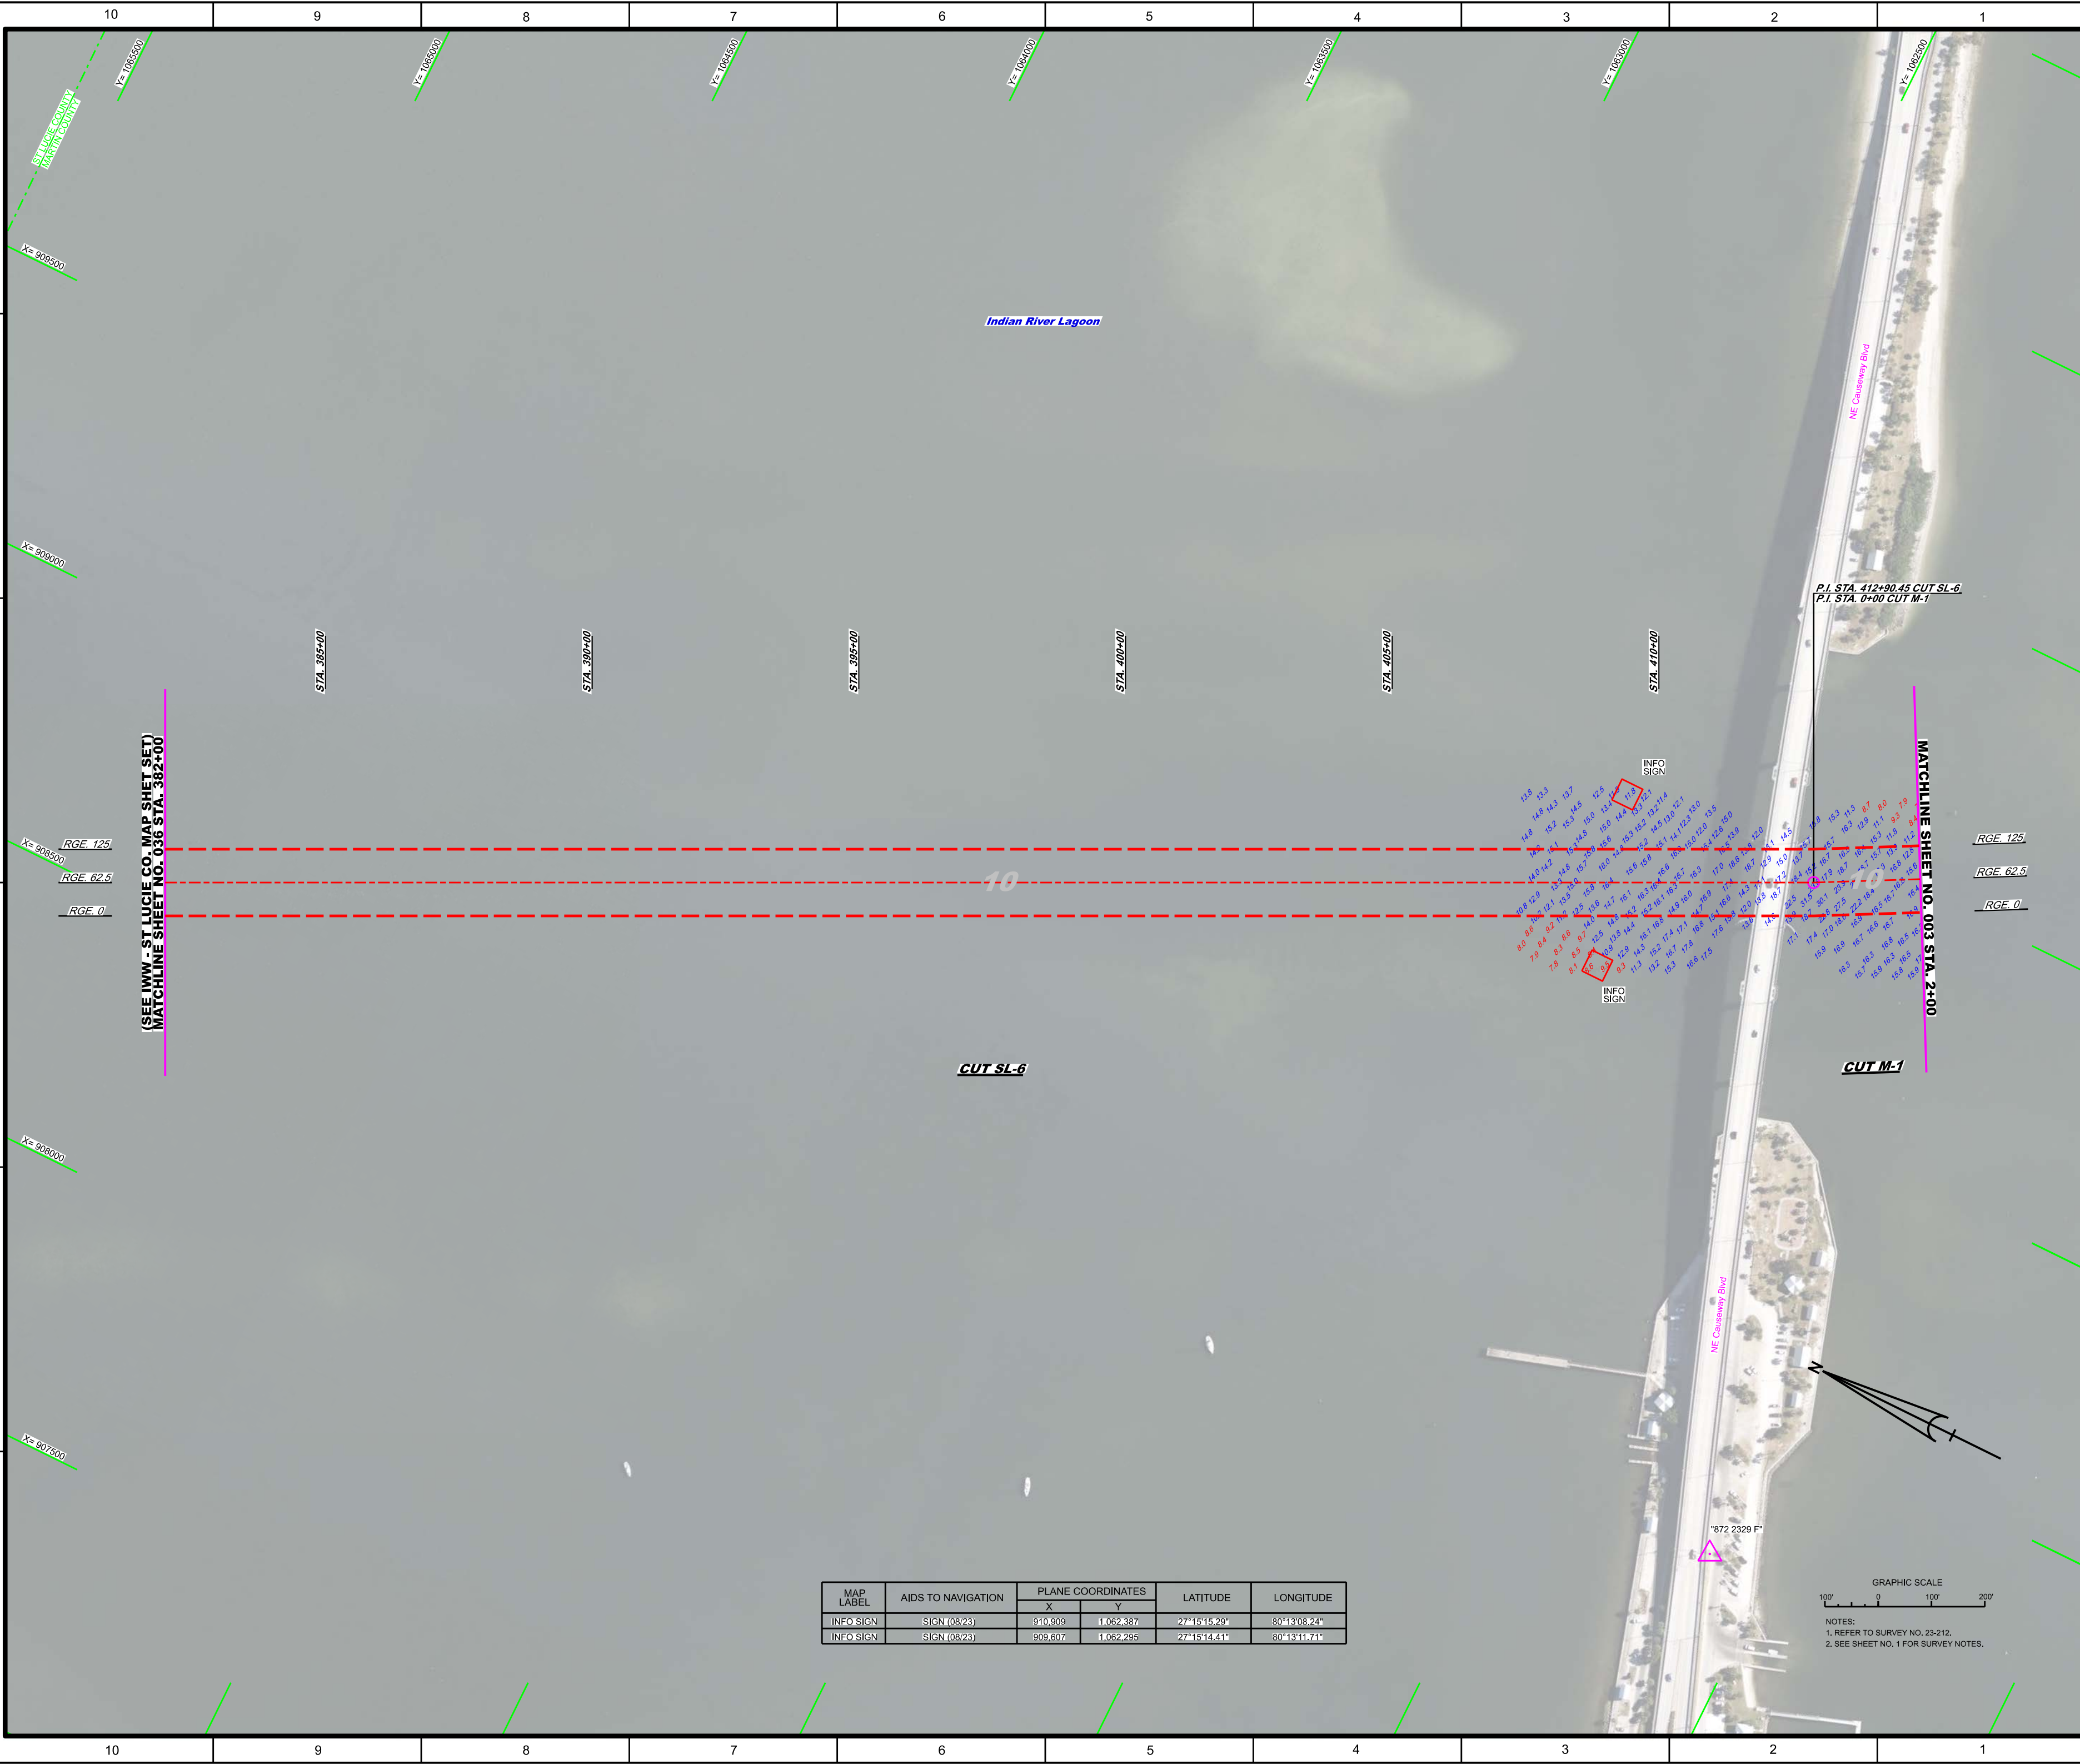



MAP LABEL	AIDS TO NAVIGATION	PLANE COORDINATES		LATITUDE	LONGITUDE
		X	Y		
R*220*	DBN-220 (08/23)	910.895	1,059.820	27°14'49.82"	80°12'57.60"
INFO SIGN	SIGN (08/23)	910.140	1,061.808	27°15'09.55"	80°13'05.50"
INFO SIGN	SIGN (08/23)	909.849	1,061.728	27°15'08.77"	80°13'09.06"

GRAPHIC SCALE

100' 0 100' 200'

NOTES:

1. REFER TO SURVEY NO. 23-212.
2. SEE SHEET NO. 1 FOR SURVEY NOTES.

HYDROGRAPHIC EXAM SURVEY FY23 8 AND 10-FOOT PROJECT PLAN

[illegible]


XXXXXXXXXXXXXXX.DGN	WPM	QAR
XXXXXXXXXXXXXXX.DGN	DWN DYS	
23-412-ABING_AERIAL.DGN	WPM	
23-412-ANV.DGN		
23-412-ASOUN_TWM-MAR.DGN		
WWA-CAMCFC.DGN		
25-412-G4SHRDL_MAXRDS.DGN	Inv. No.	W912EP-X6-XXXXX
	Direct	AUG 2023
22-412/H4003_MA-XRDS.DGN	Reference File	


Scale: AS SHOWN


Drawing no.

3 / 16

SHEET 03 OF 20

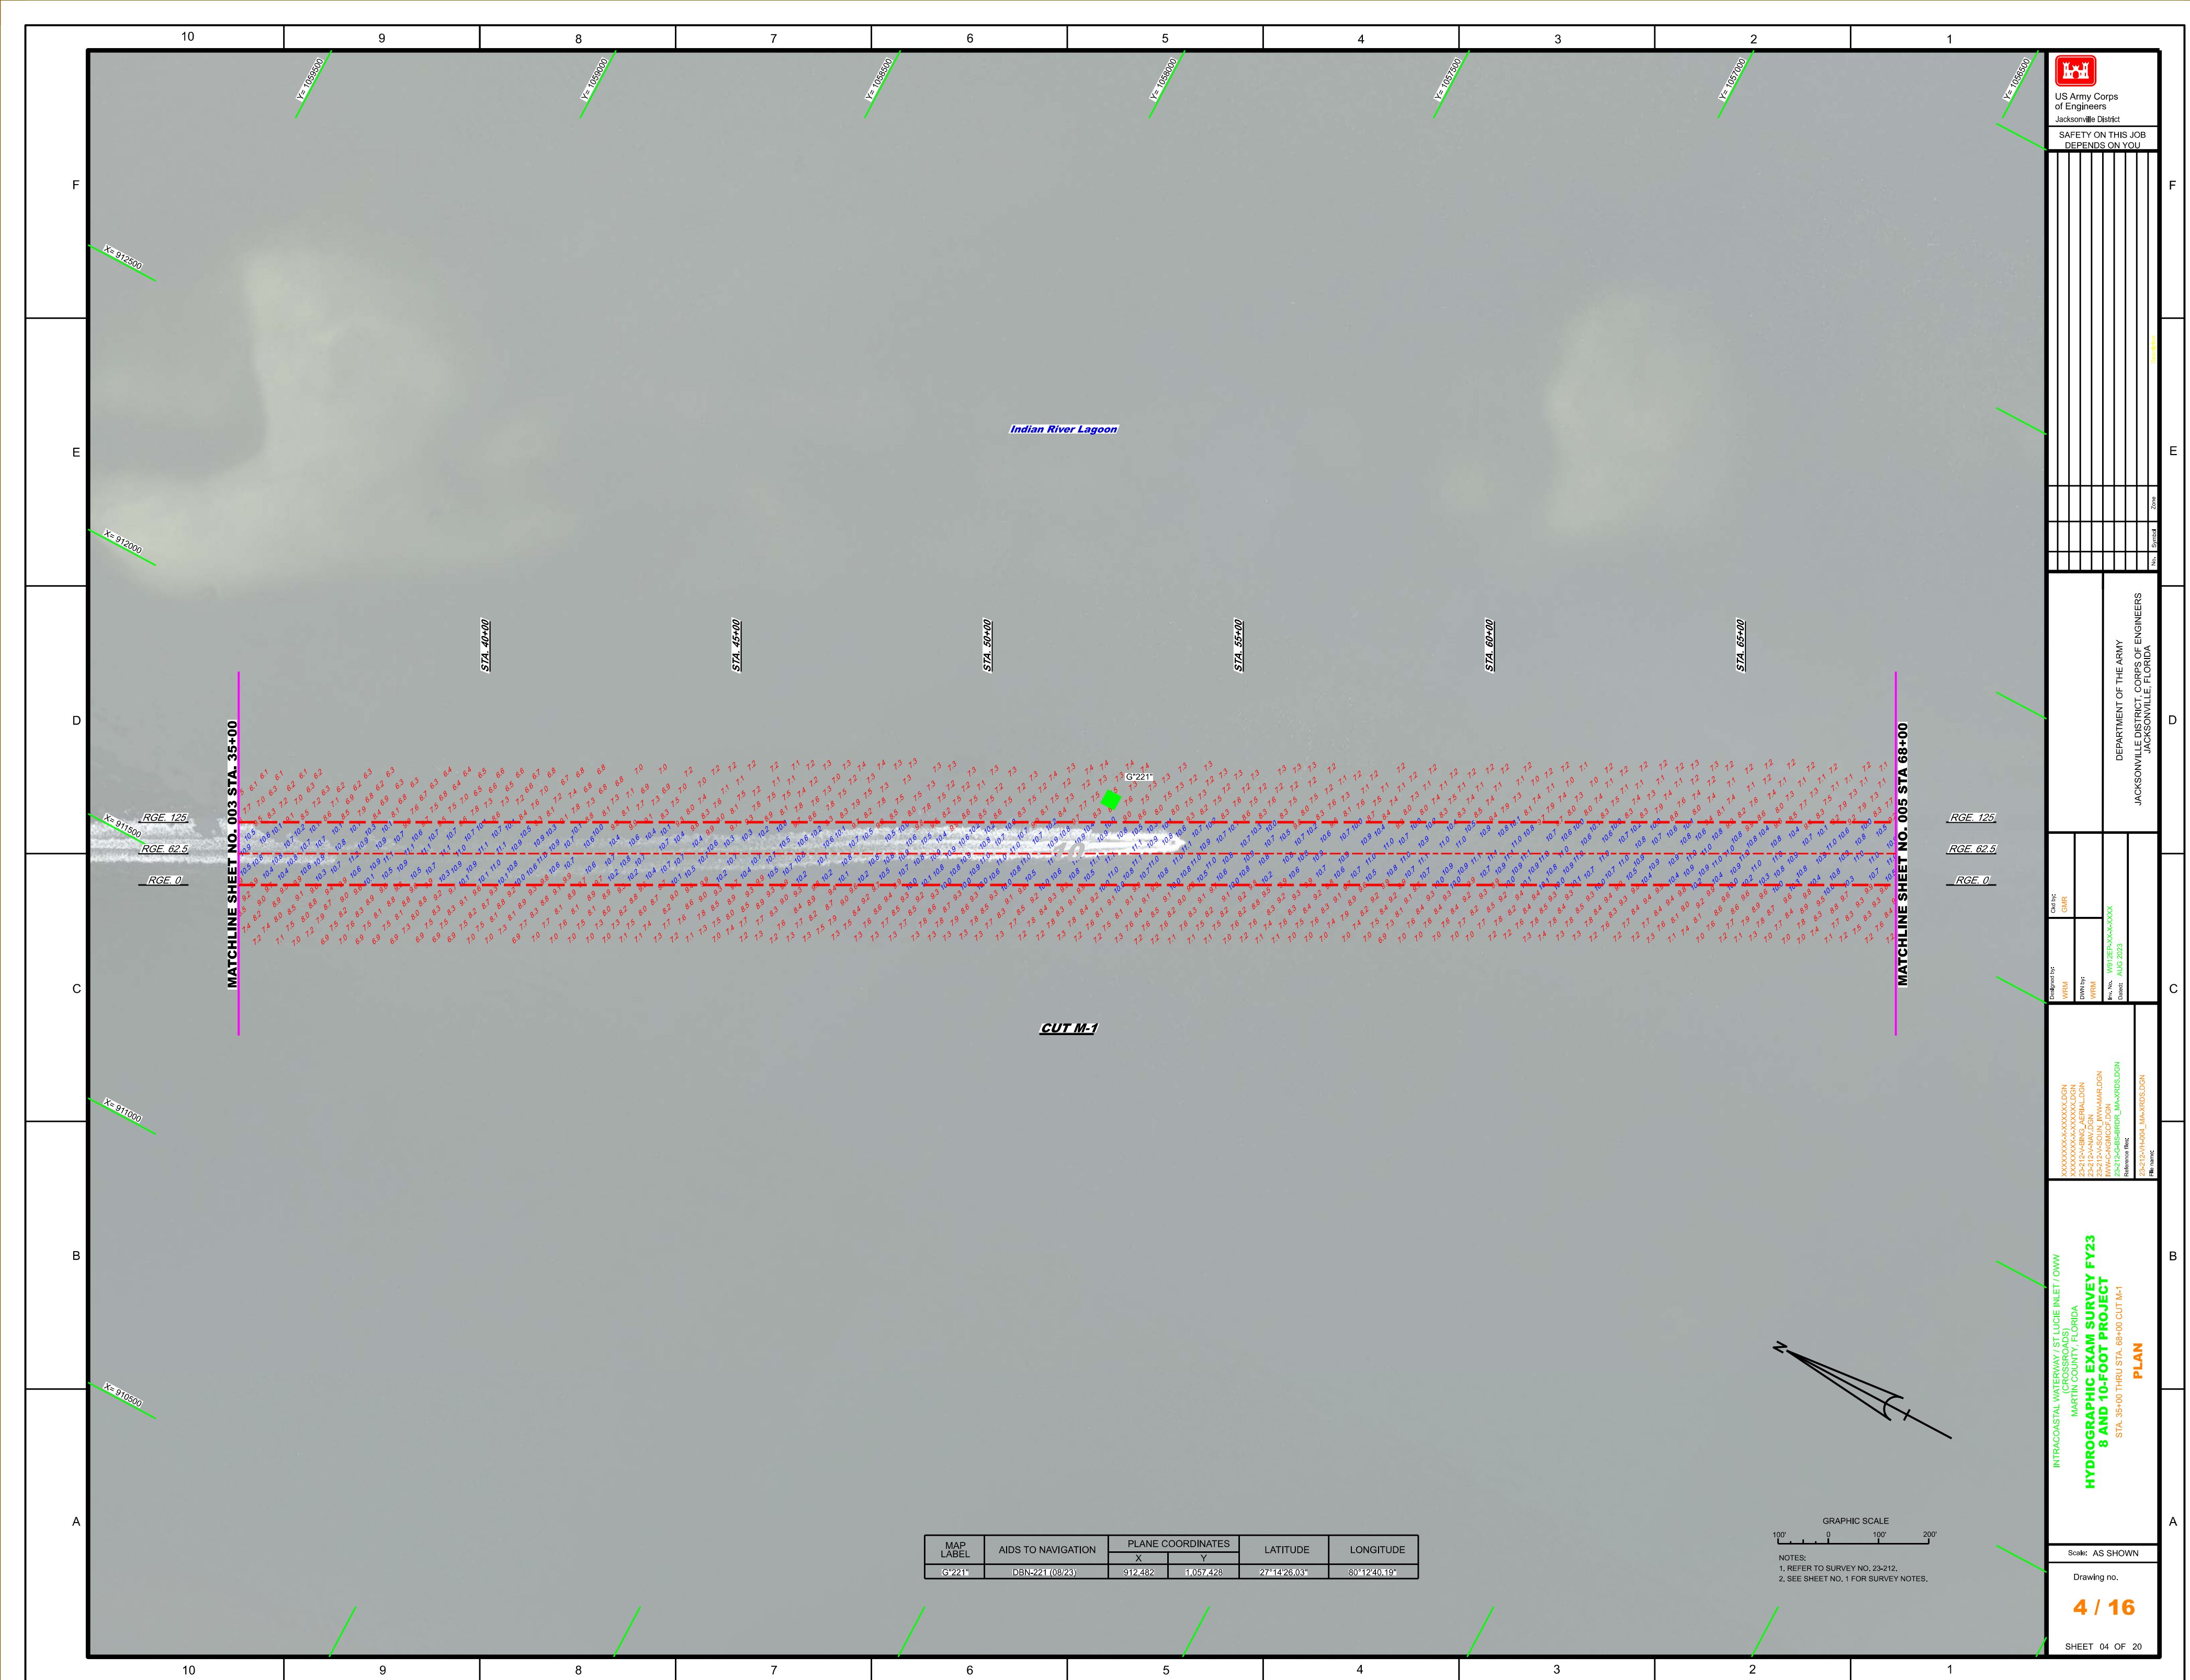

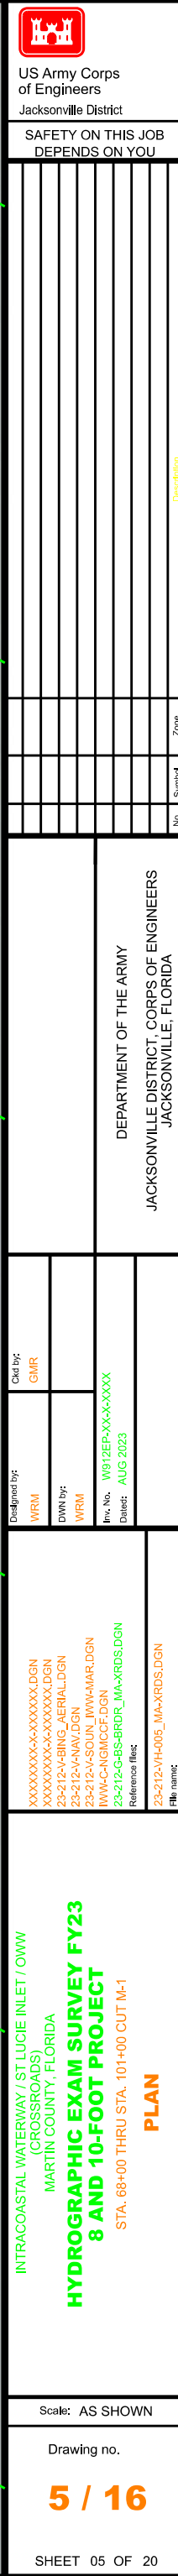

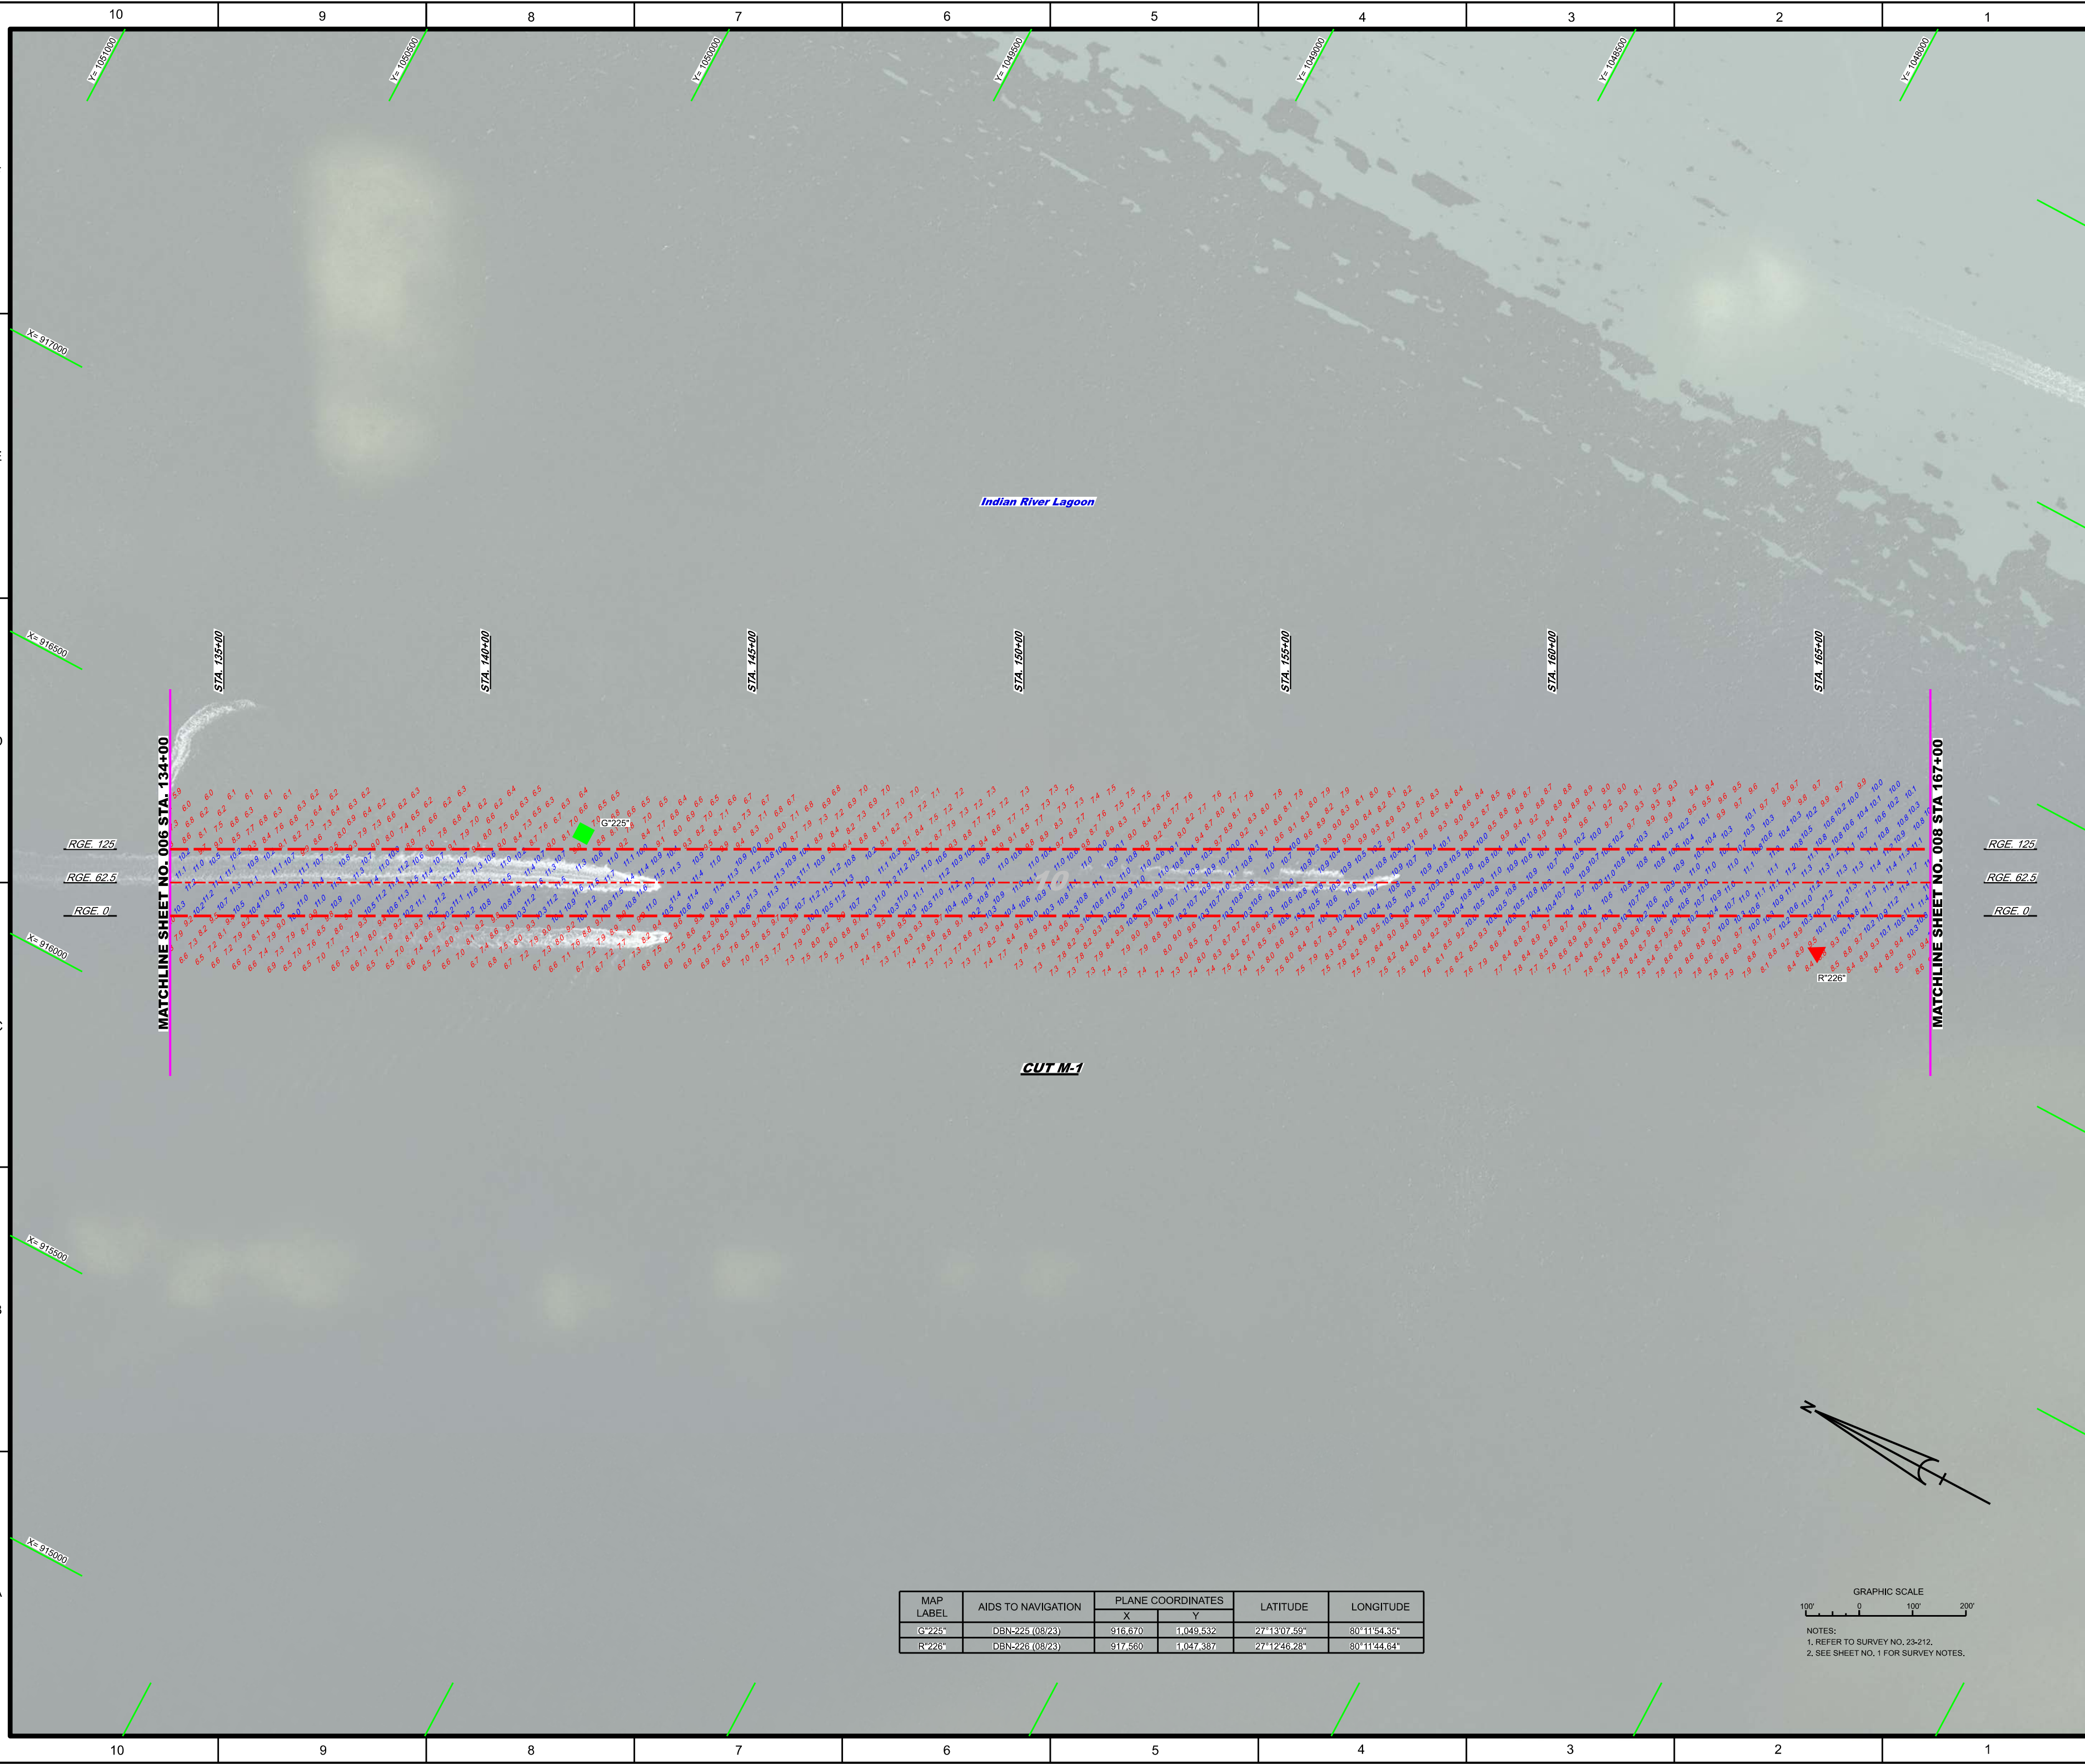


MAP LABEL	AIDS TO NAVIGATION	PLANE COORDINATES		LATITUDE	LONGITUDE
		X	Y		
G°225°	DBN-225 (08/23)	916.670	1,049,532	27°13'07.59"	80°11'54.35"
R°226°	DBN-226 (08/23)	917.560	1,047,387	27°12'46.28"	80°11'44.64"

GRAPHIC SCALE

100' 0 100' 200'


NOTES:
1. REFER TO SURVEY NO. 23-212.
2. SEE SHEET NO. 1 FOR SURVEY NOTES

 US Army Corps of Engineers Jacksonville District		SAFETY ON THIS JOB DEPENDS ON YOU	
INTRACOASTAL WATERWAY (ST. LUCIE INLET / OCHW) (CROSSROADS) MARTIN COUNTY, FLORIDA		DEPARTMENT OF THE ARMY JACKSONVILLE DISTRICT, CORPS OF ENGINEERS JACKSONVILLE, FLORIDA	
HYDROGRAPHIC EXAM SURVEY FY23 8 AND 10-FOOT PROJECT		Drawn By: WMM Checked By: WMM Rev. No. W012524-000-000000 Dated: AUG 2023	
STA. 134+00 THRU STA. 167+00 CUT M-1		Plan No. 23-124-007_M-1A-0005.DGN File Name: 23-124-007_M-1A-0005.DGN	
PLAN		Scale: AS SHOWN	
Drawing no.		7 / 16	
SHEET 07 OF 20		20	

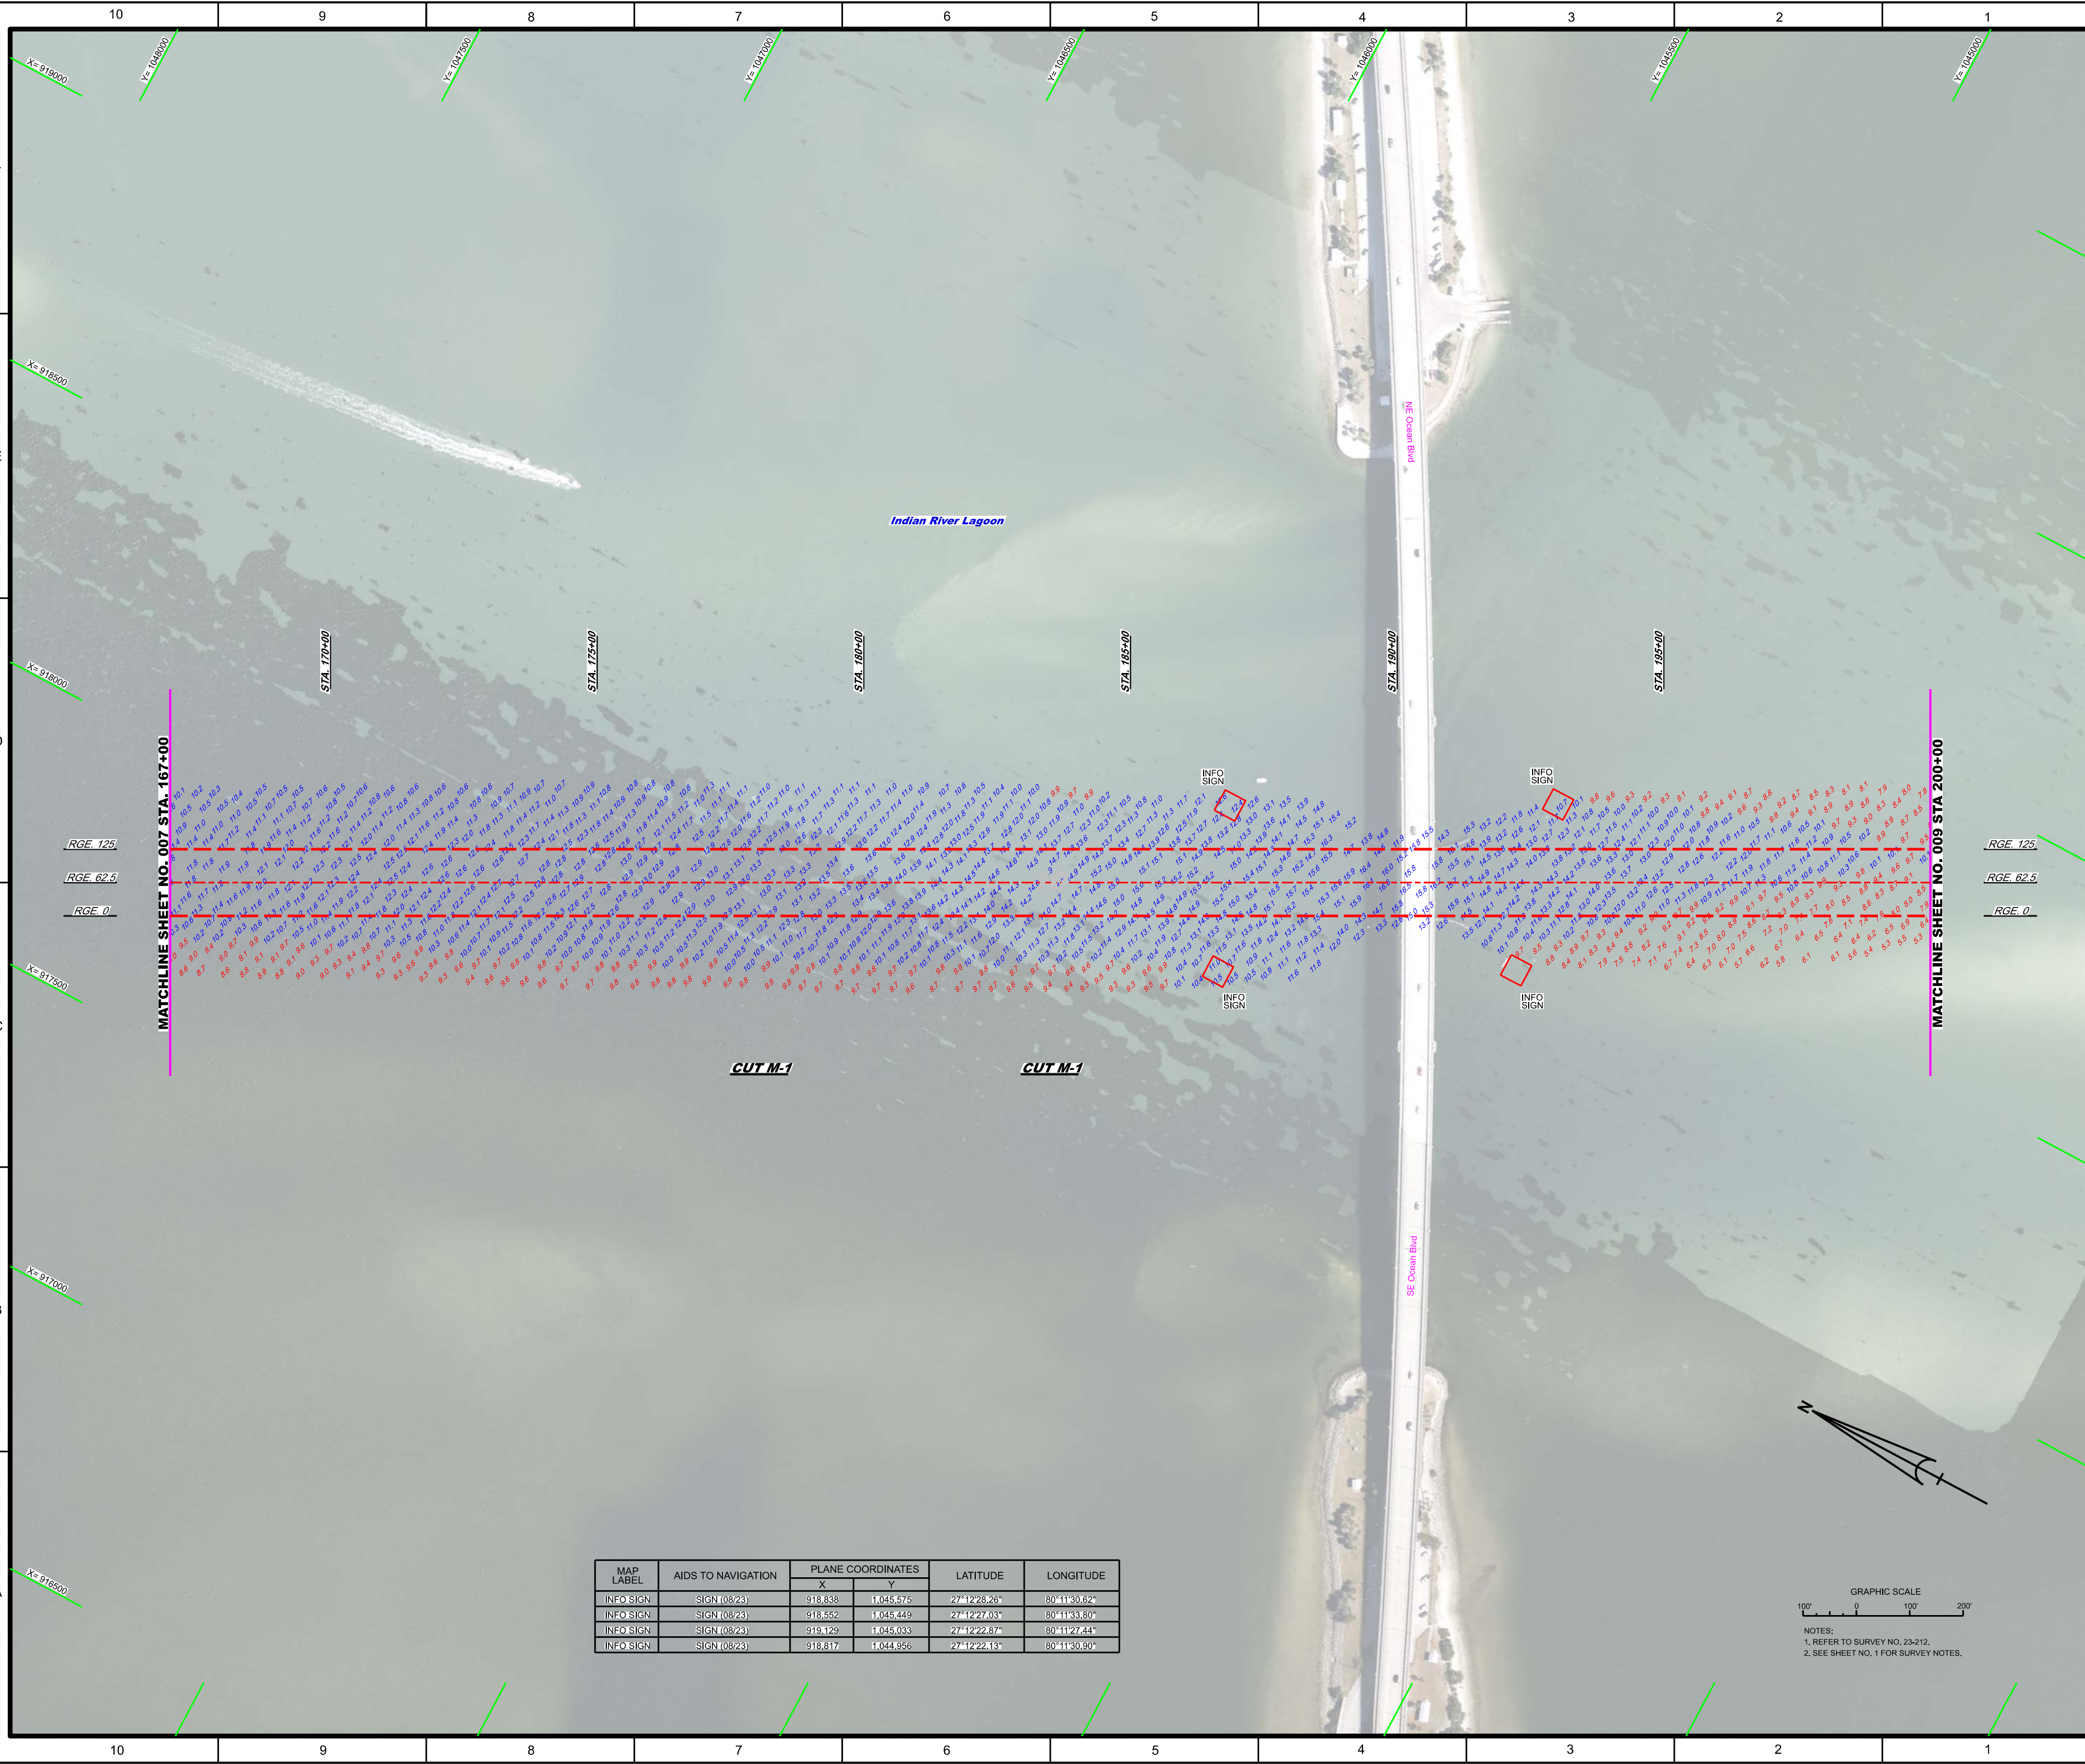

MAP LABEL	AIDS TO NAVIGATION	PLANE COORDINATES		LATITUDE	LONGITUDE
		X	Y		
INFO SIGN	SIGN (08/23)	918.838	1,045.575	27°12'28.26"	80°11'30.62"
INFO SIGN	SIGN (08/23)	918.552	1,045.449	27°12'27.03"	80°11'33.80"
INFO SIGN	SIGN (08/23)	919.129	1,045.033	27°12'22.87"	80°11'27.44"
INFO SIGN	SIGN (08/23)	918.817	1,044.956	27°12'22.13"	80°11'30.90"

 US Army Corps of Engineers Jacksonville District		SAFETY ON THIS JOB DEPENDS ON YOU	
INTRACOASTAL WATERWAY (ST. LUCIE INLET / OCHW) (CROSSROADS) MARTIN COUNTY, FLORIDA		DEPARTMENT OF THE ARMY JACKSONVILLE DISTRICT, CORPS OF ENGINEERS JACKSONVILLE, FLORIDA	
HYDROGRAPHIC EXAM SURVEY FY23 8 AND 10-FOOT PROJECT STA. 167+00 THRU STA. 200+00 CUT M-1		PLAN	
Scale: AS SHOWN		Drawing no.	
8 / 16		SHEET 08 OF 20	

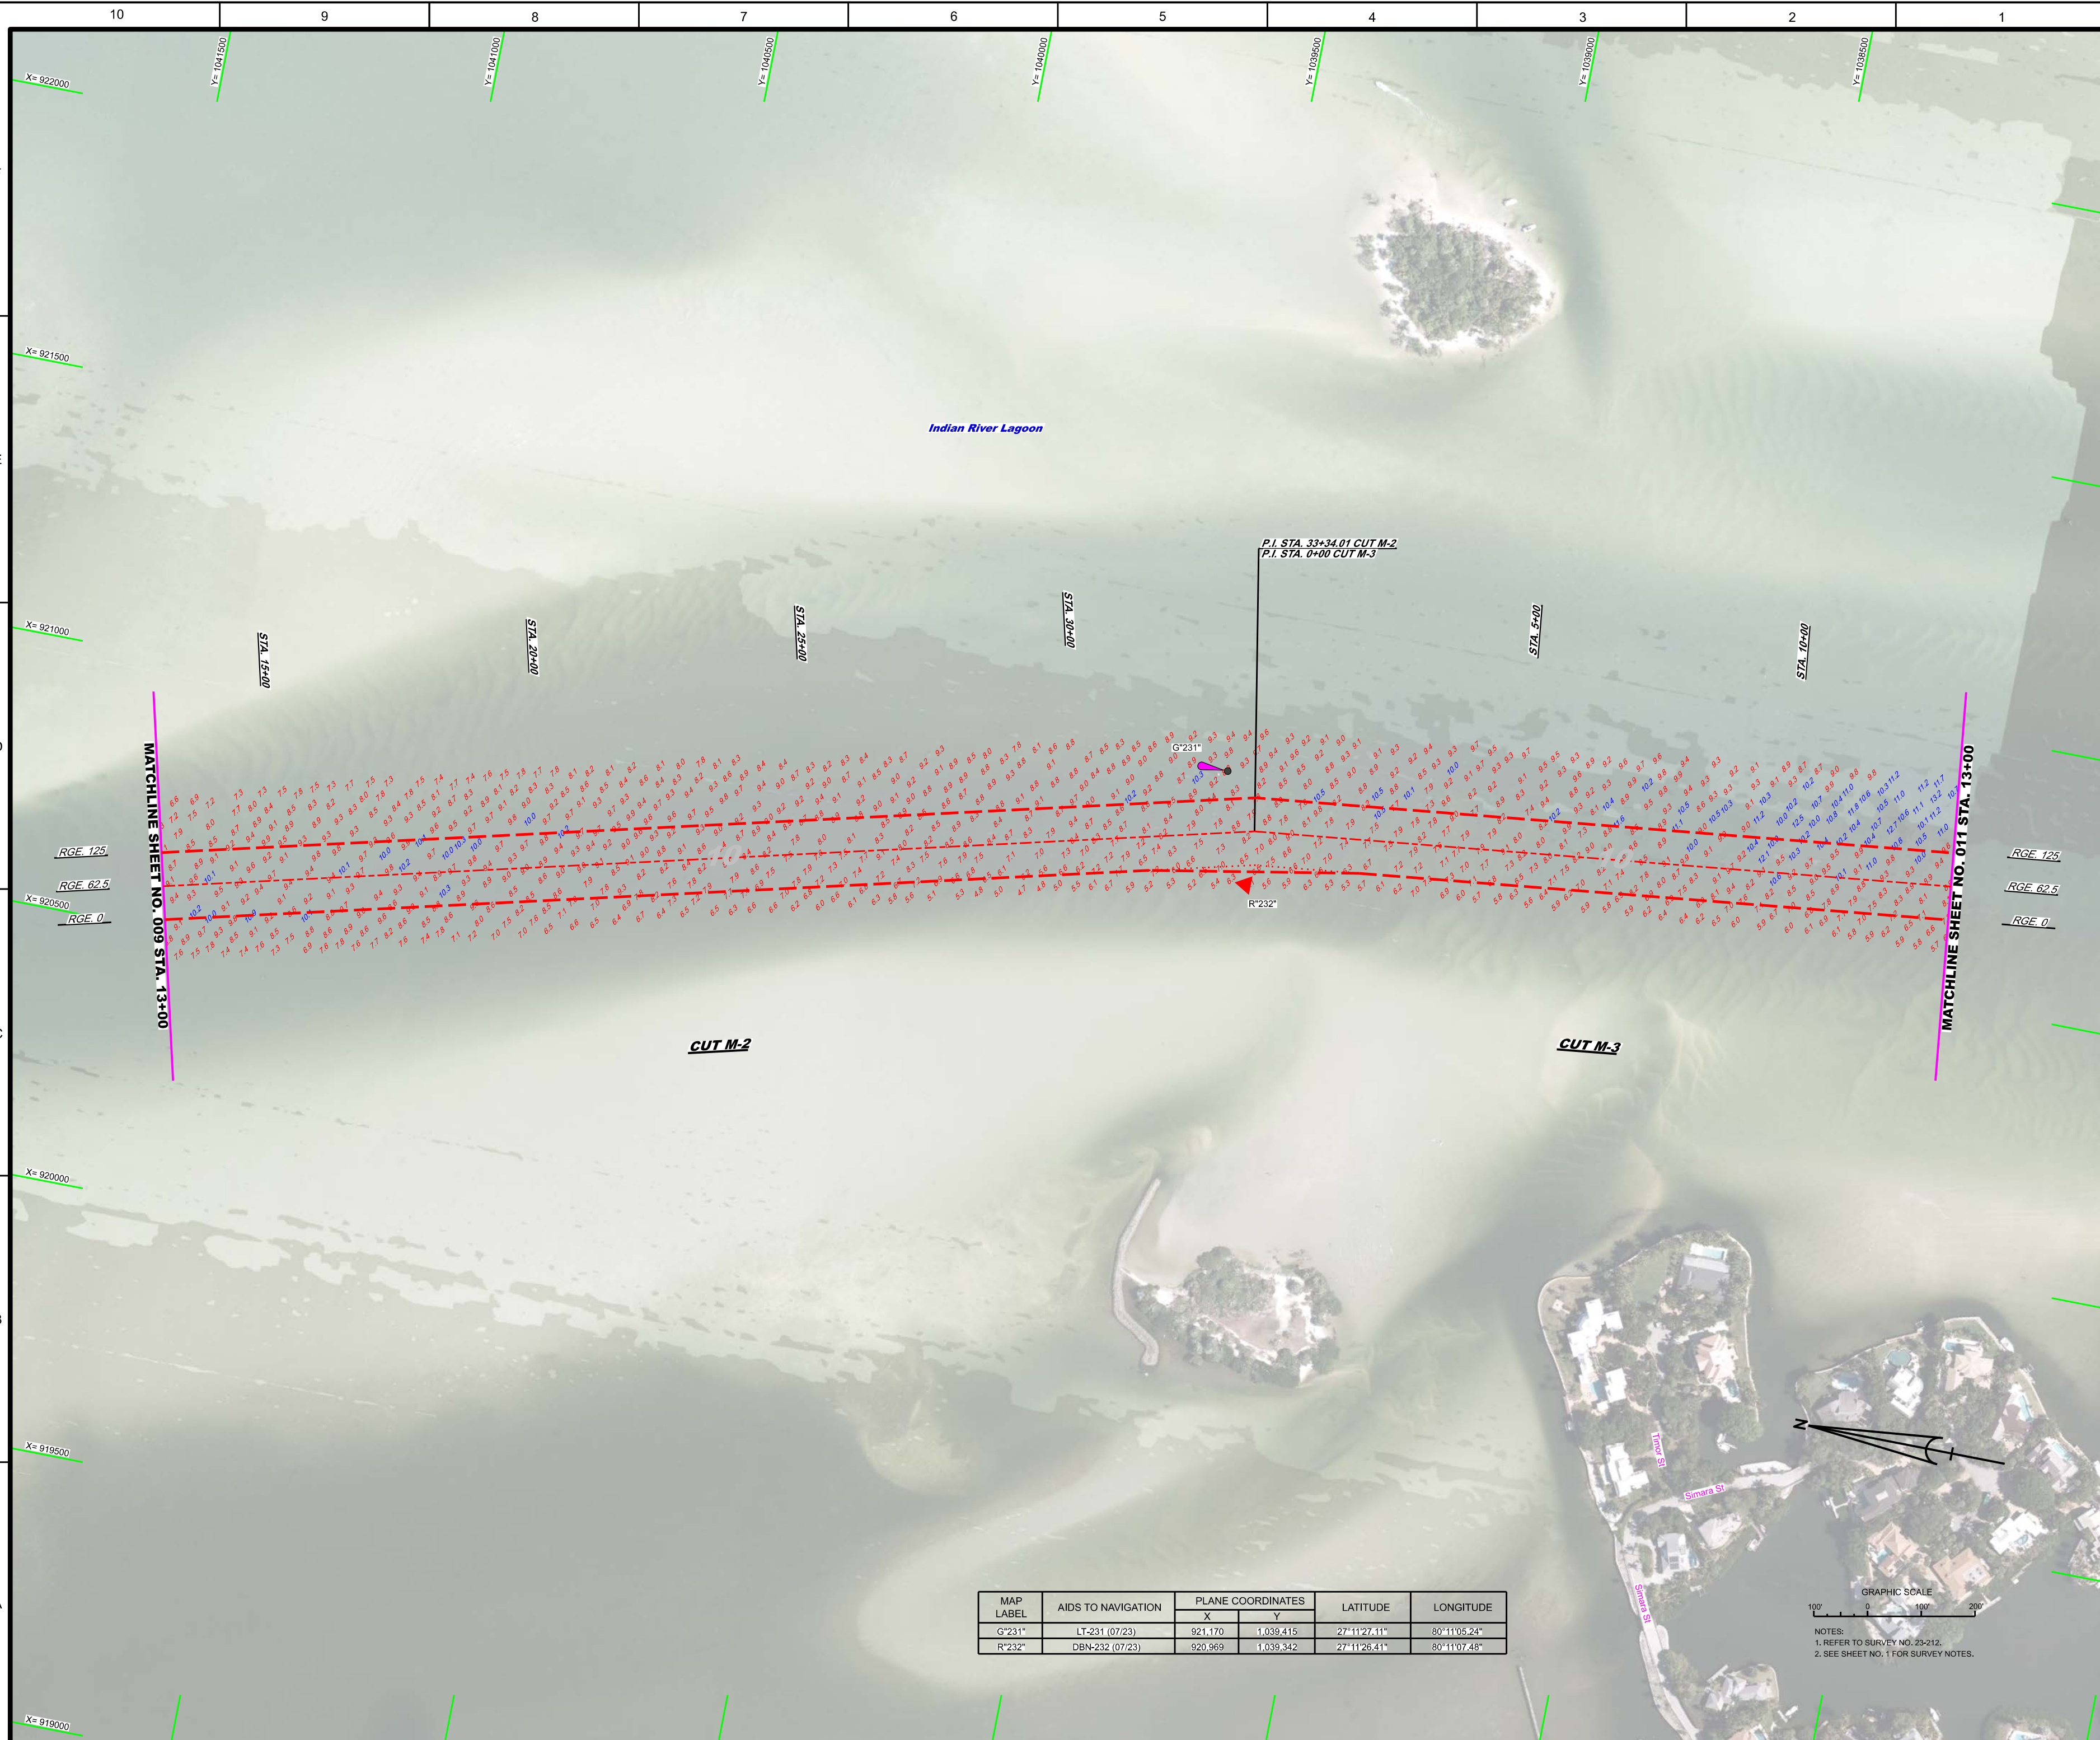

MAP LABEL	AIDS TO NAVIGATION	PLANE COORDINATES		LATITUDE	LONGITUDE
		X	Y		
G*231"	LT-231 (07/23)	921.170	1.039.415	27°11'27.11"	80°11'05.24"
R*232"	DBN-232 (07/23)	920.969	1.039.342	27°11'26.41"	80°11'07.48"


GRAPHIC SCALE

100' 0 100' 200'

NOTES:


1. REFER TO SURVEY NO. 23-212.
2. SEE SHEET NO. 1 FOR SURVEY NOTES.


[illegible]

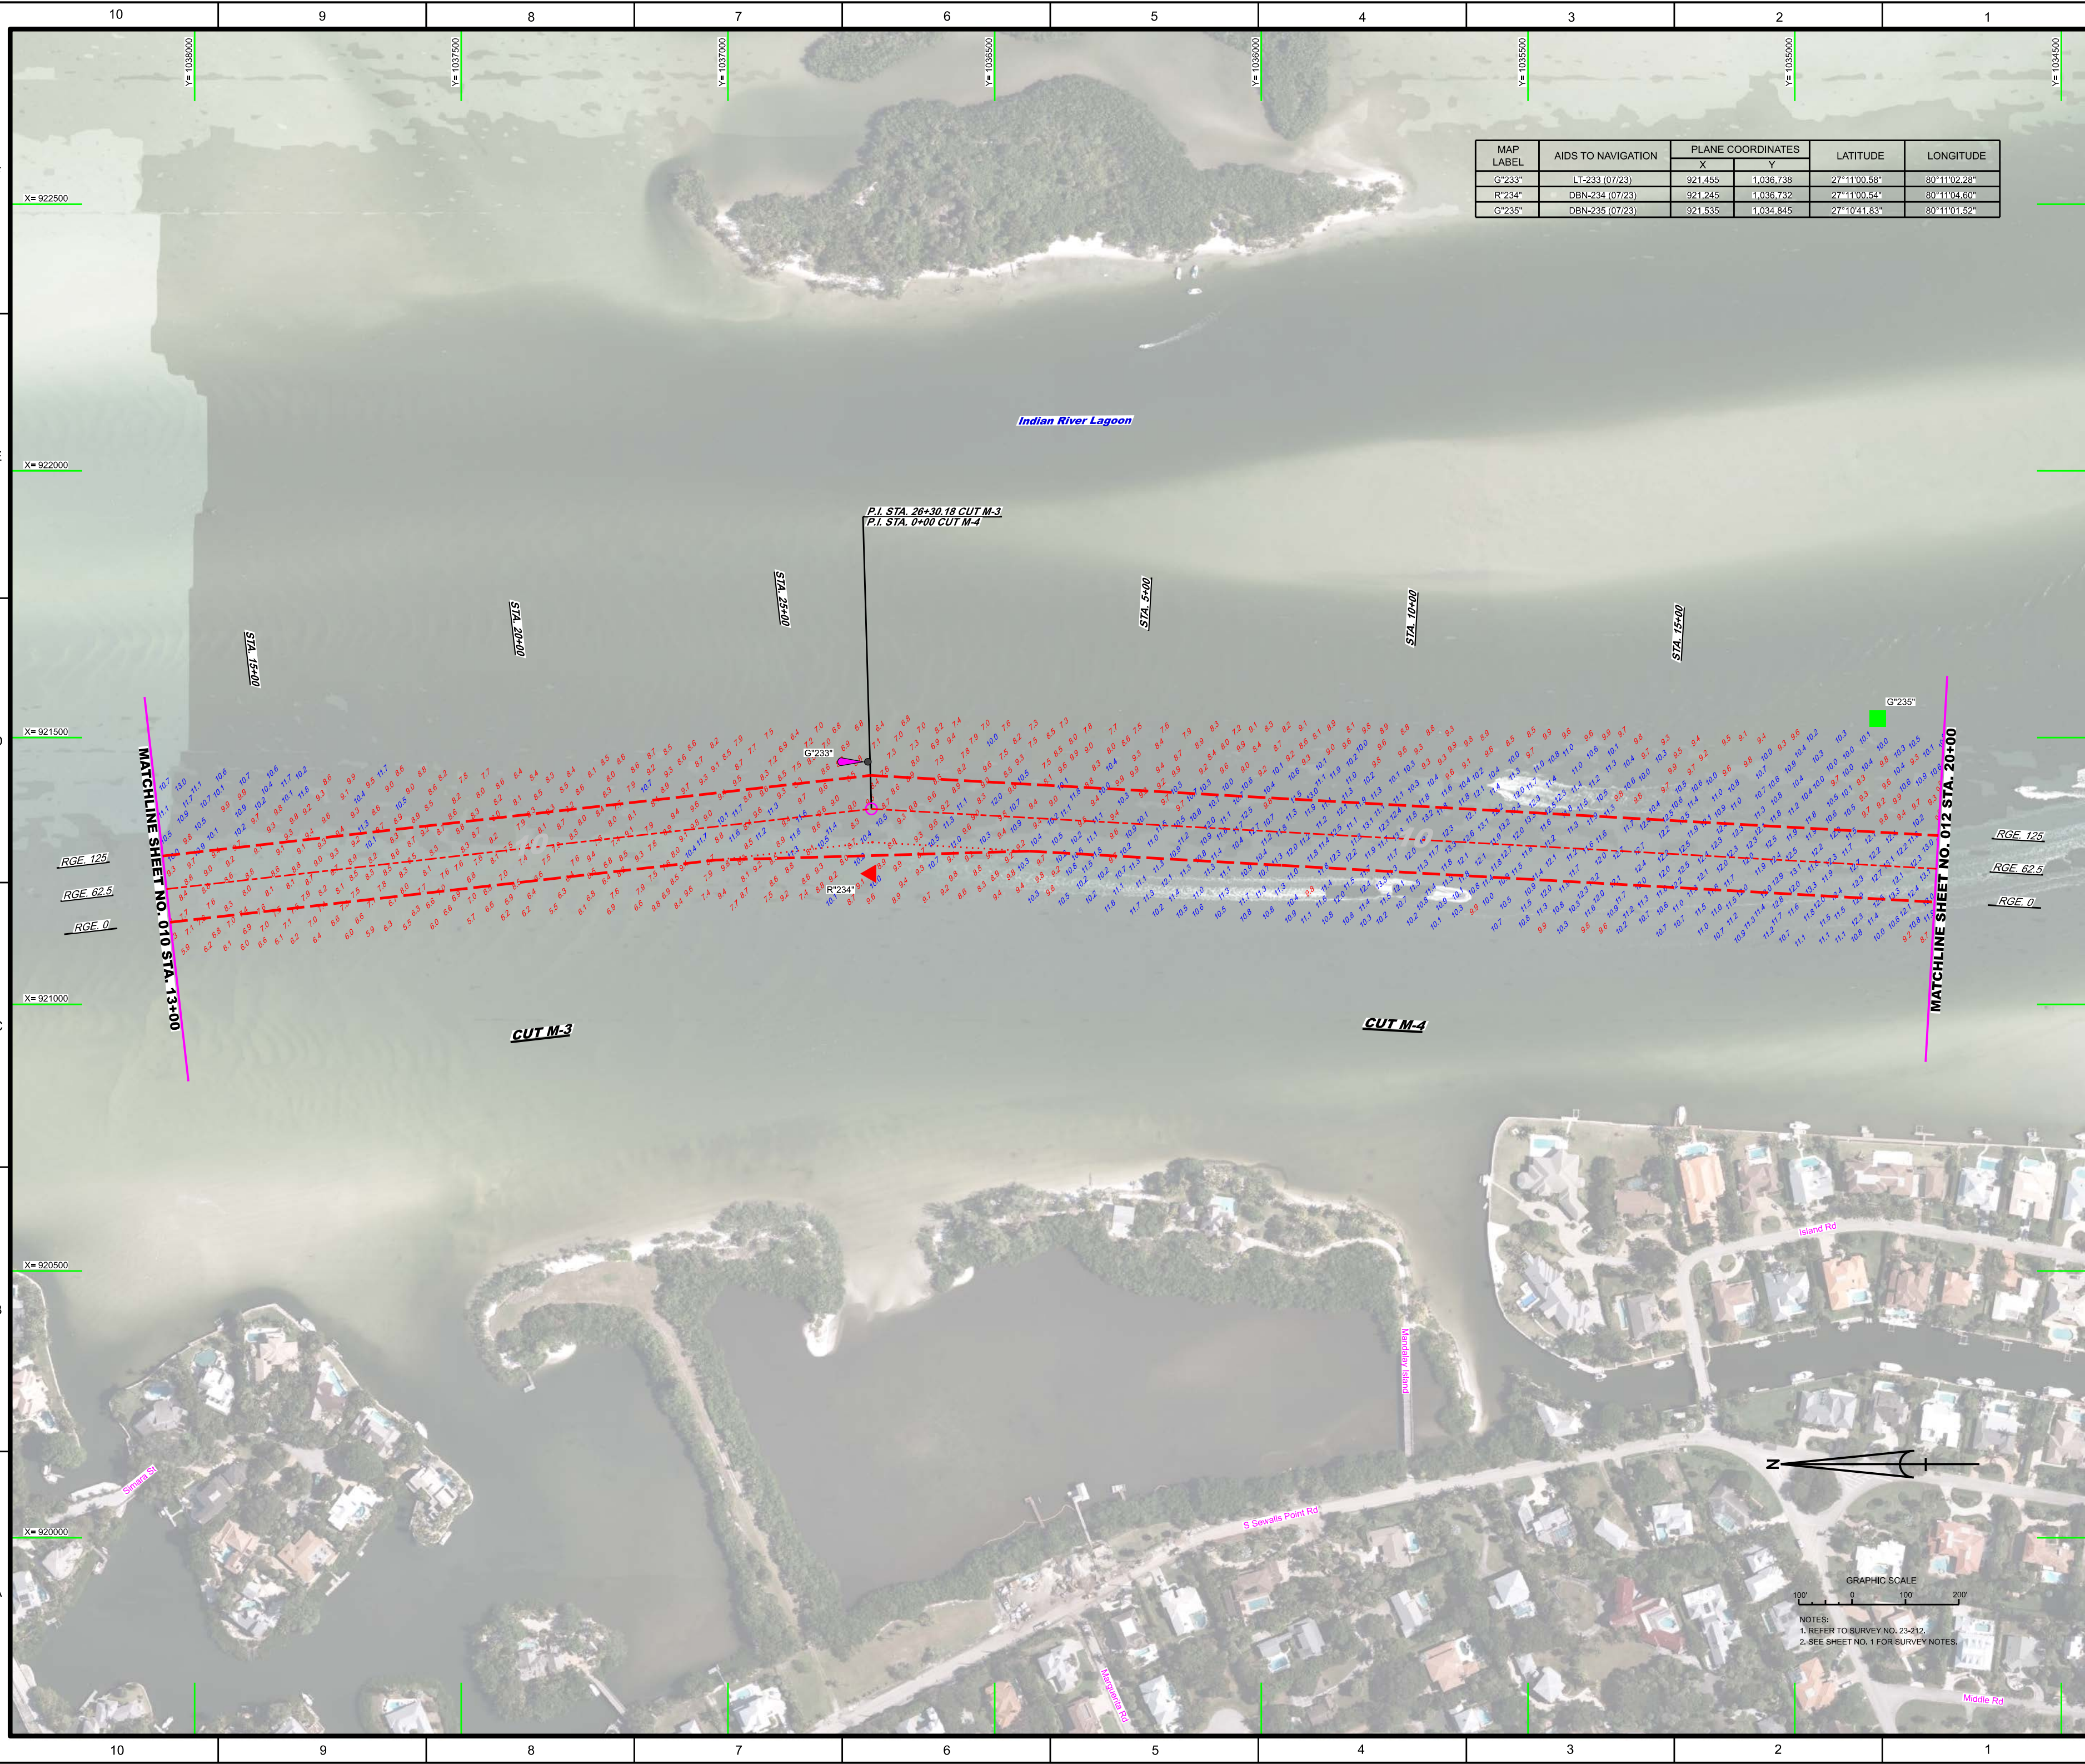

MAP LABEL	AIDS TO NAVIGATION	PLANE COORDINATES		LATITUDE	LONGITUDE
		X	Y		
G*233"	LT-233 (07/23)	921.455	1,036.738	27°1'00.58"	80°11'02.28"
R*234"	DBN-234 (07/23)	921.245	1,036.732	27°1'00.54"	80°11'04.60"
G*235"	DBN-235 (07/23)	921.535	1,034.845	27°1'04.183"	80°11'01.52"

[illegible]

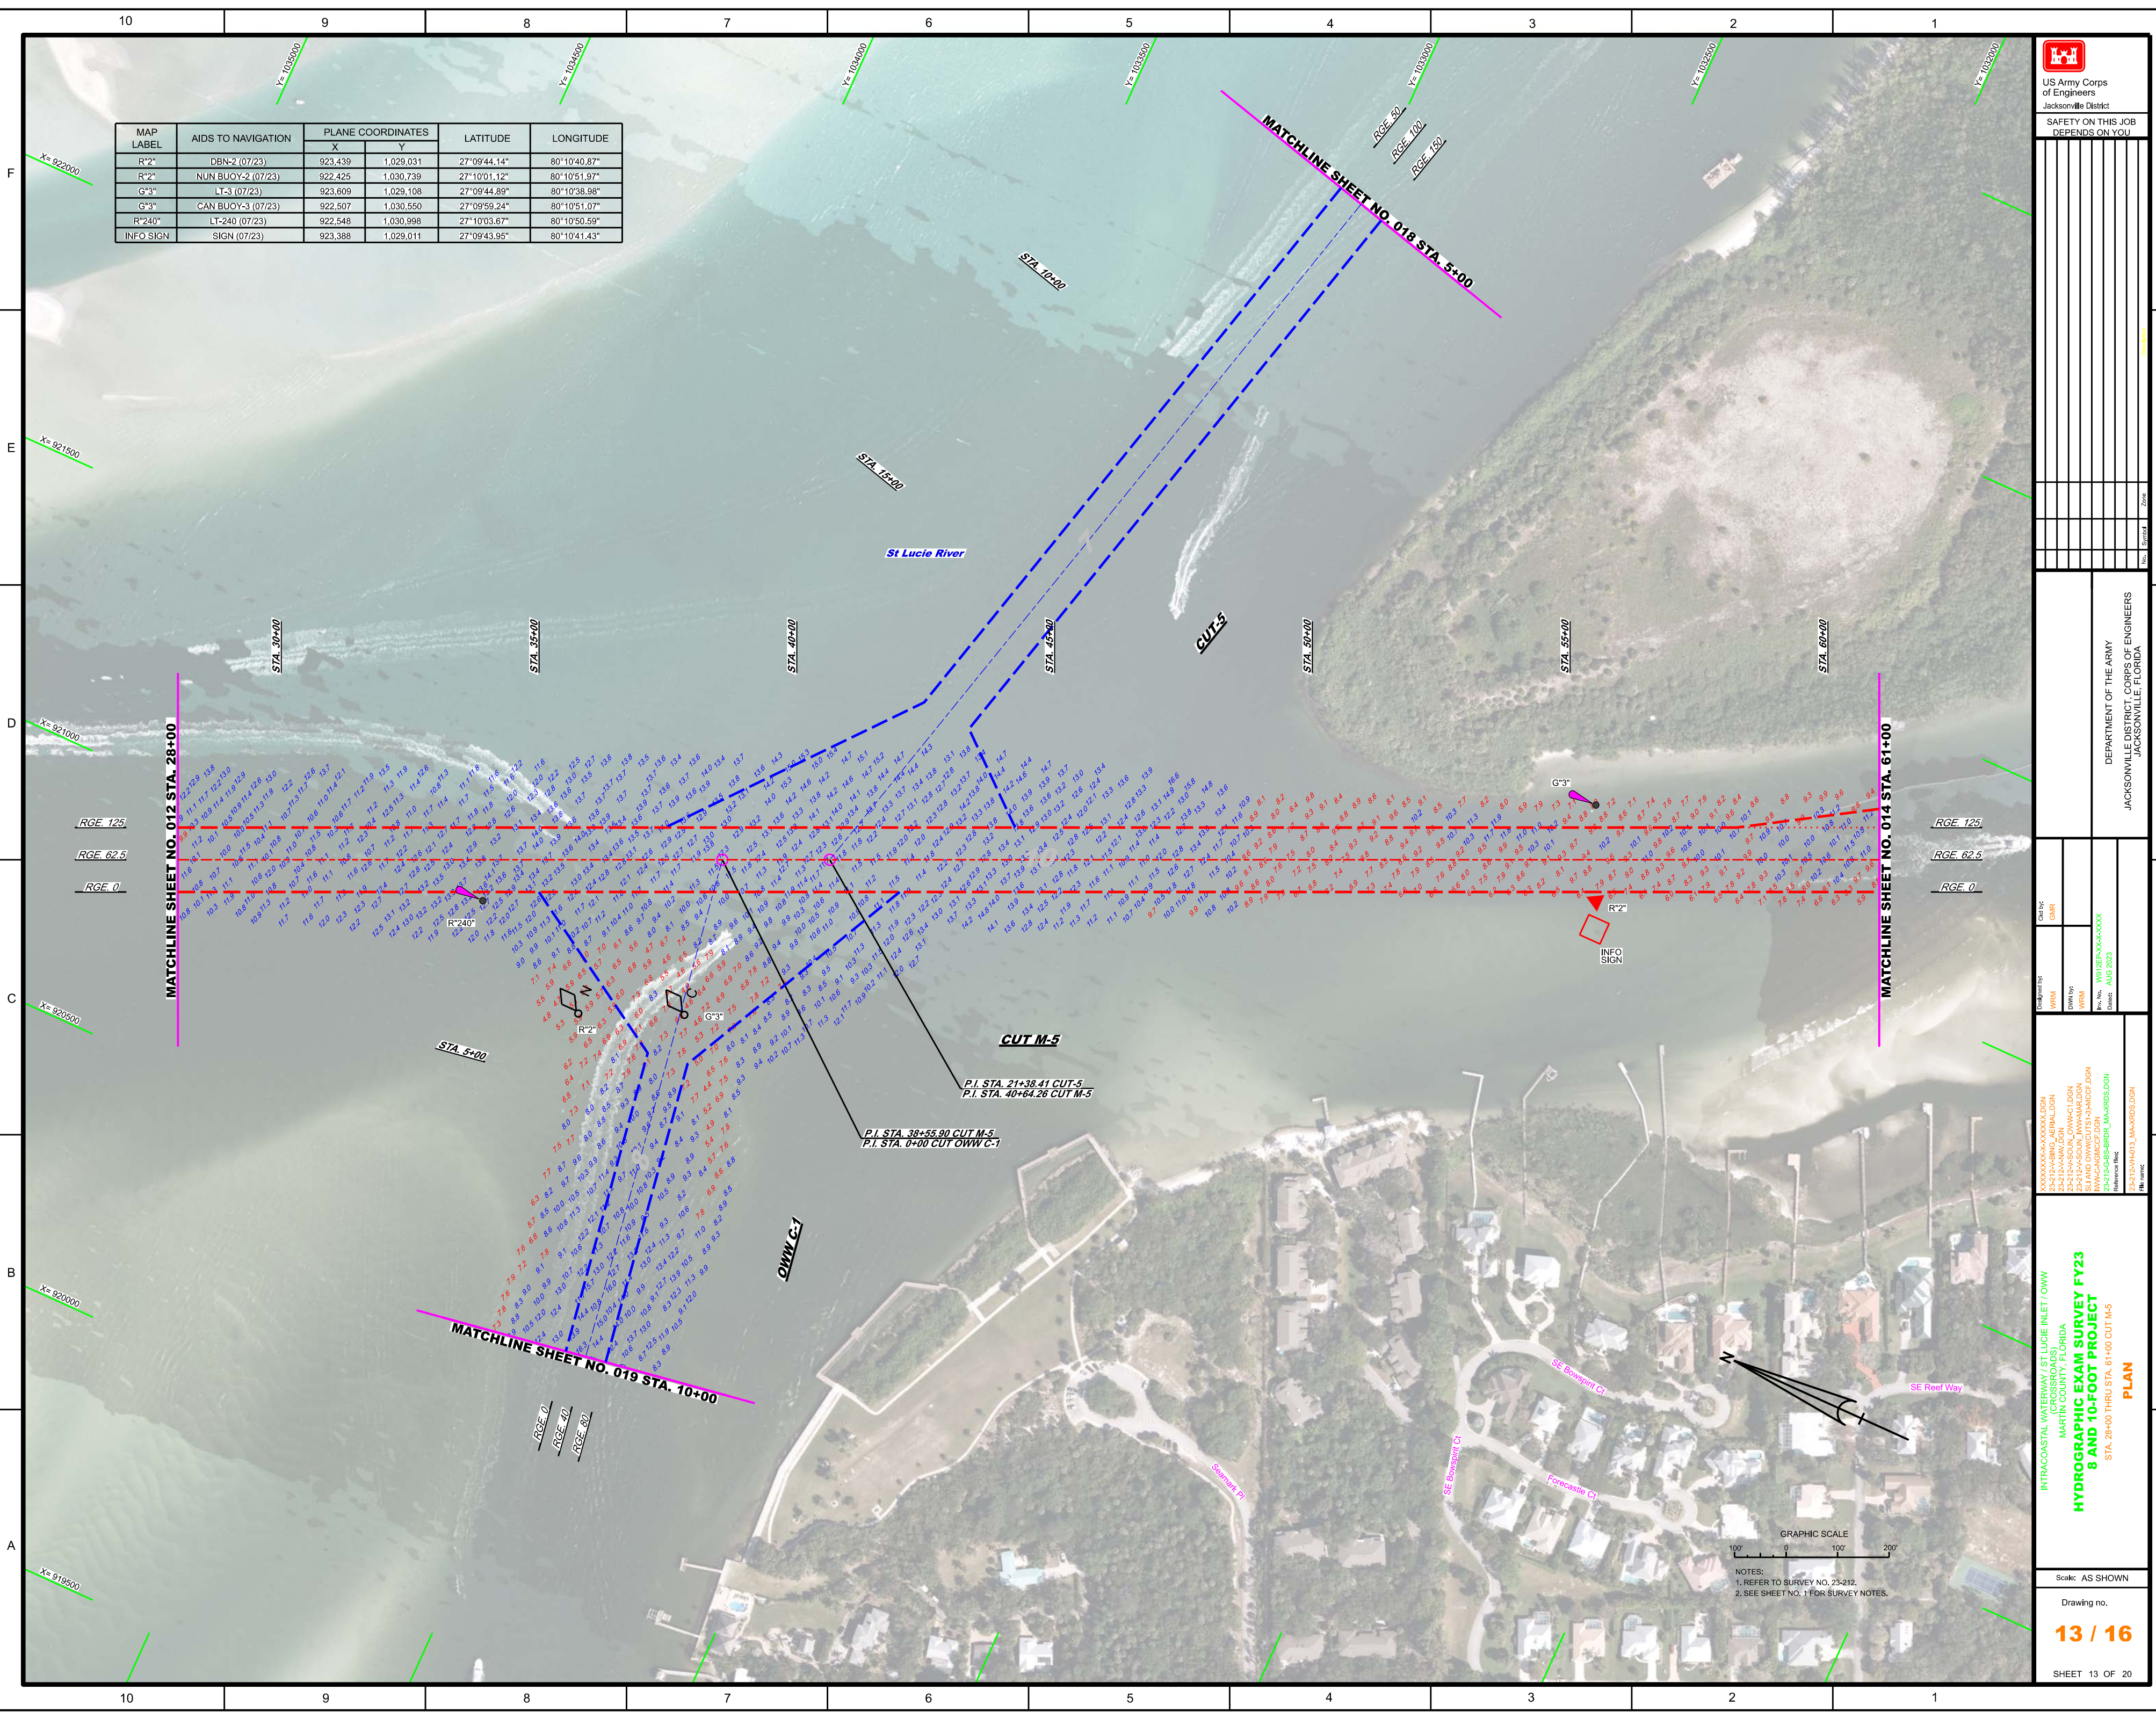[illegible]

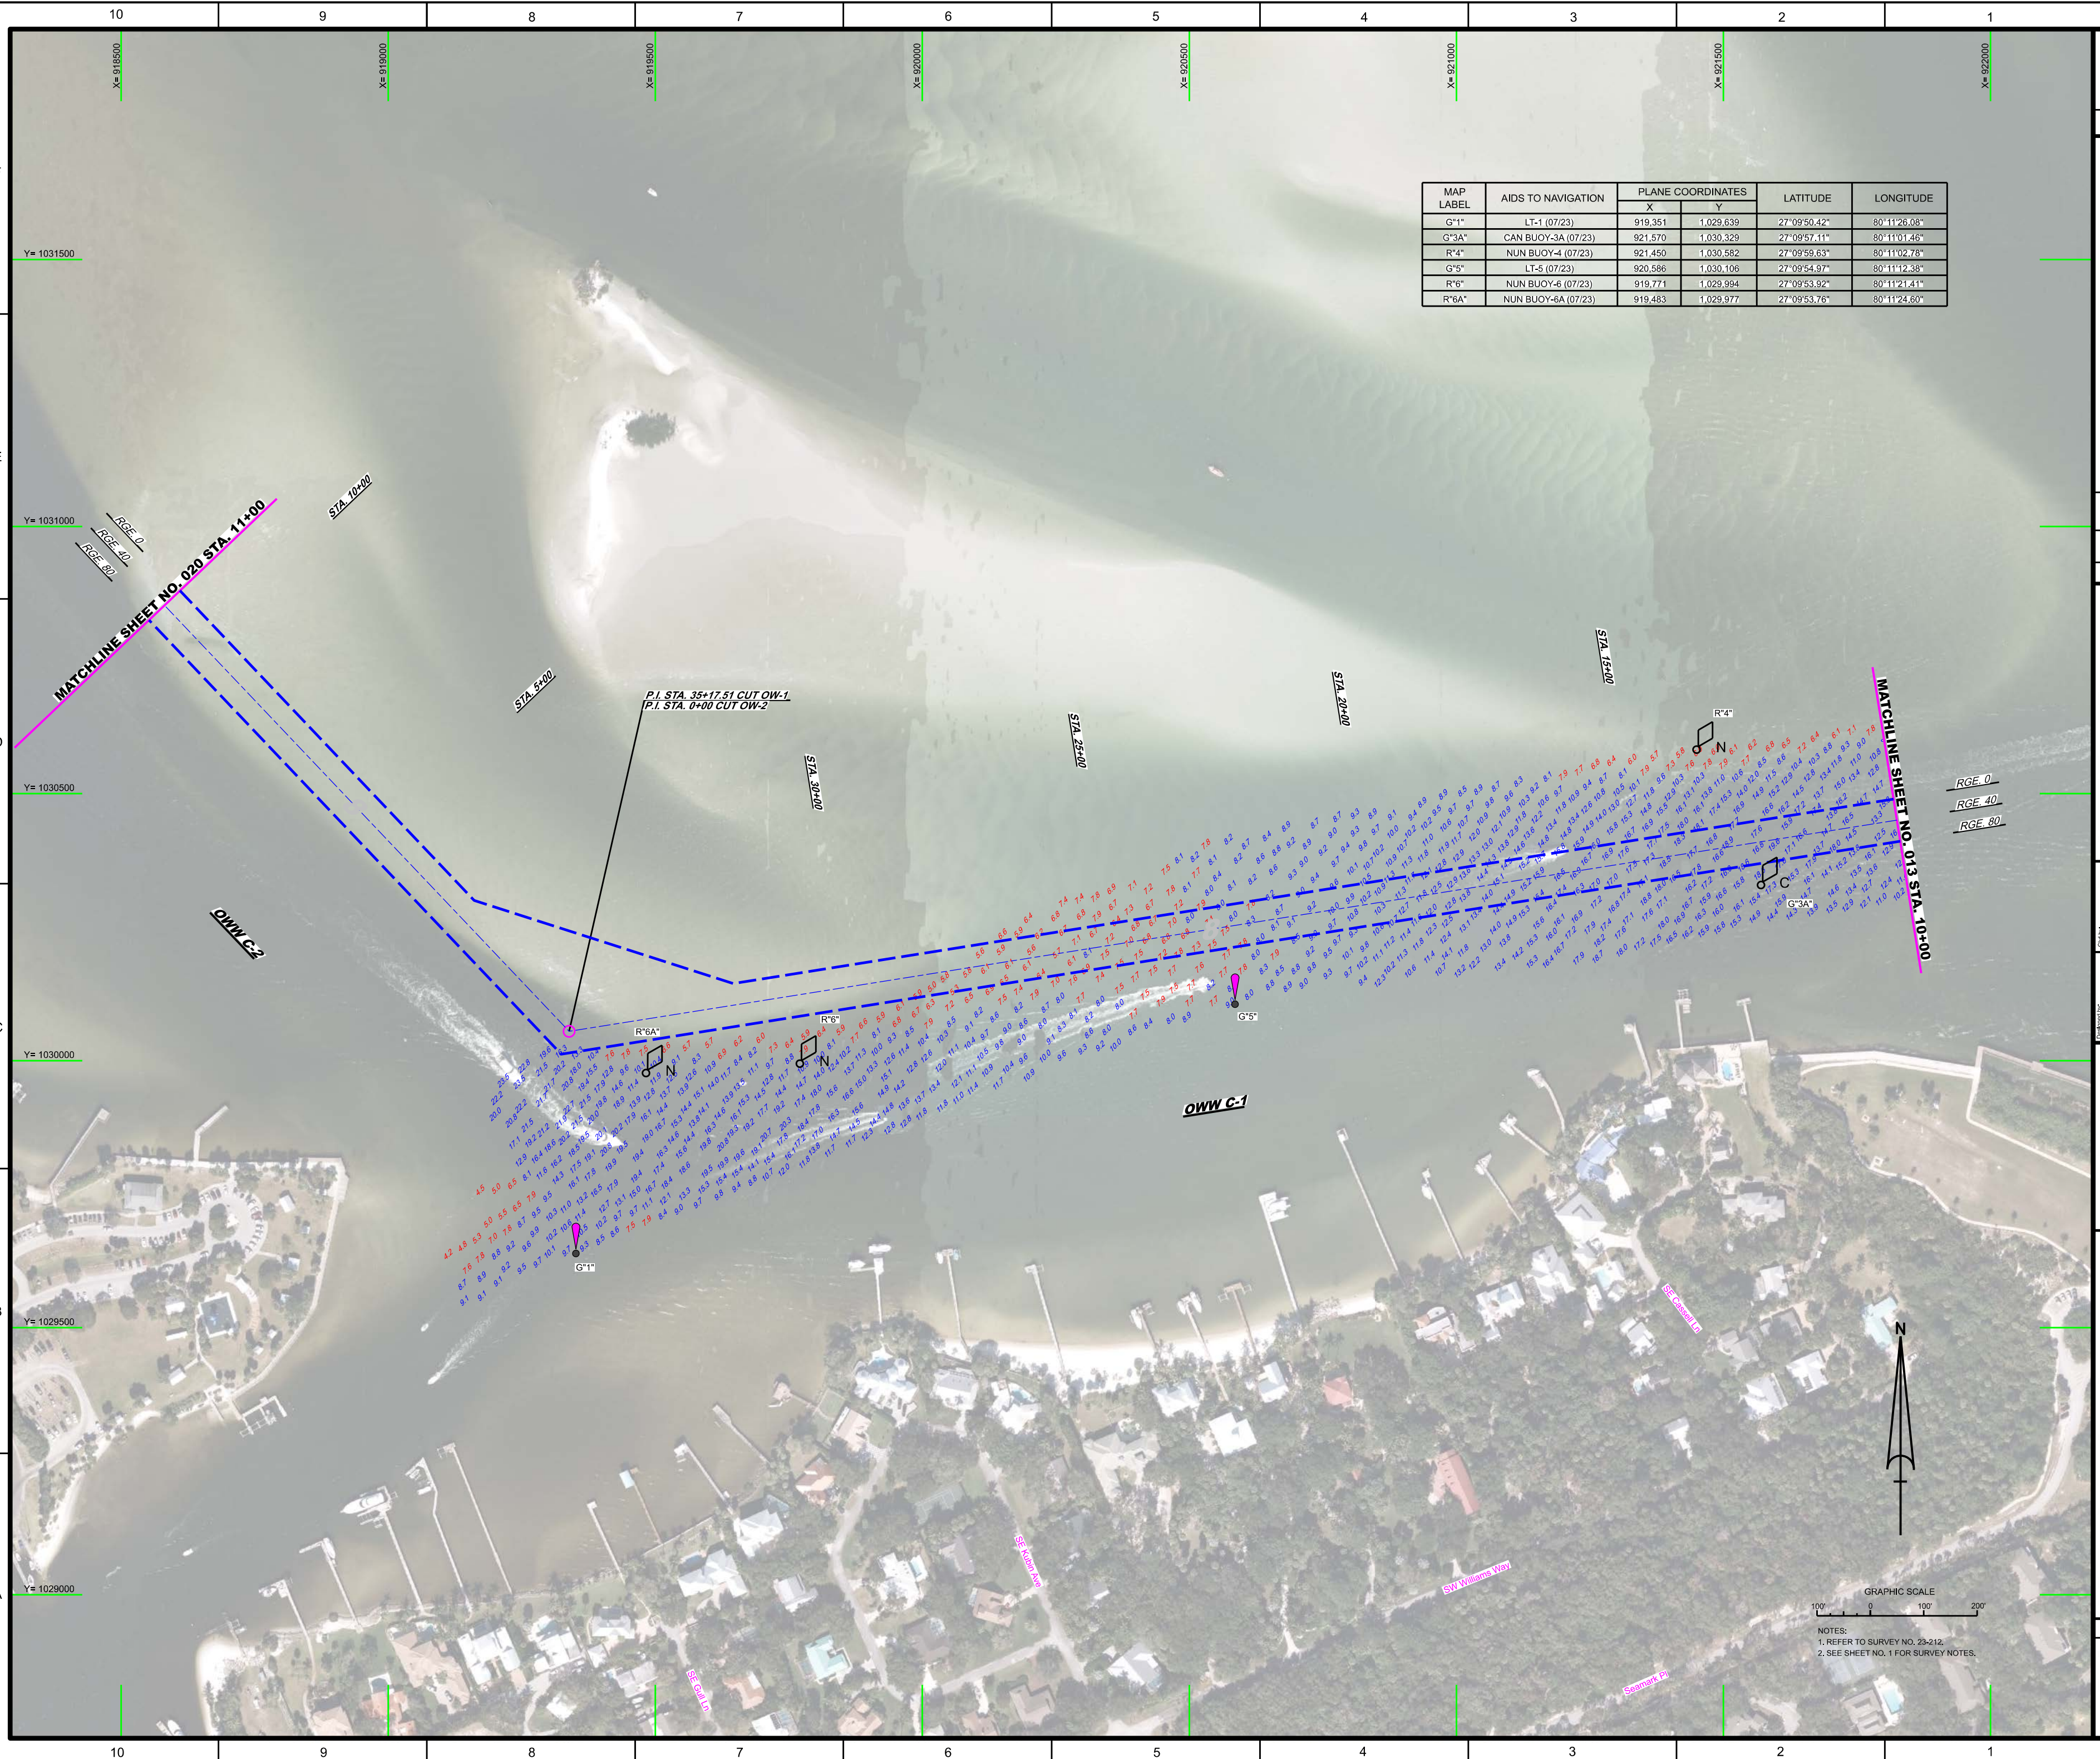

MAP LABEL	AIDS TO NAVIGATION	PLANE COORDINATES		LATITUDE	LONGITUDE
		X	Y		
G*1*	LT-1 (07/23)	919.351	1,029.639	27.0950,42"	80.11°26.08'
G*3*	CAN BUOY-3A (07/23)	921.570	1,030.329	27.0957,11"	80.11°01,46'
R*4*	NUN BUOY-4 (07/23)	921.450	1,030.582	27.0959,63"	80.11°02,76'
G*5*	LT-5 (07/23)	920.586	1,030.106	27.0954,97"	80.11°42,38'
R*6*	NUN BUOY-6 (07/23)	919.771	1,029.994	27.0953,92"	80.11°21,41'
R*6A*	NUN BUOY-6A (07/23)	919.483	1,029.977	27.0953,76"	80.11°24,60'

[illegible][illegible]

INTRACASTAL WATERWAY/SULFURIC ACID INLET / ONW
 COUNTY, FLORIDA
 MARTIN COUNTY, FLORIDA

**HYDROGRAPHIC EXAM SURVEY FY23
 8 AND 10-FOOT PROJECT**

STA. 10+00 CUT OW-1 THRU STA. 11+00 CUT OW-2

PLAN

Scale: AS SHOWN

Drawing no.

16 / 16

SHEET 19 OF 20