



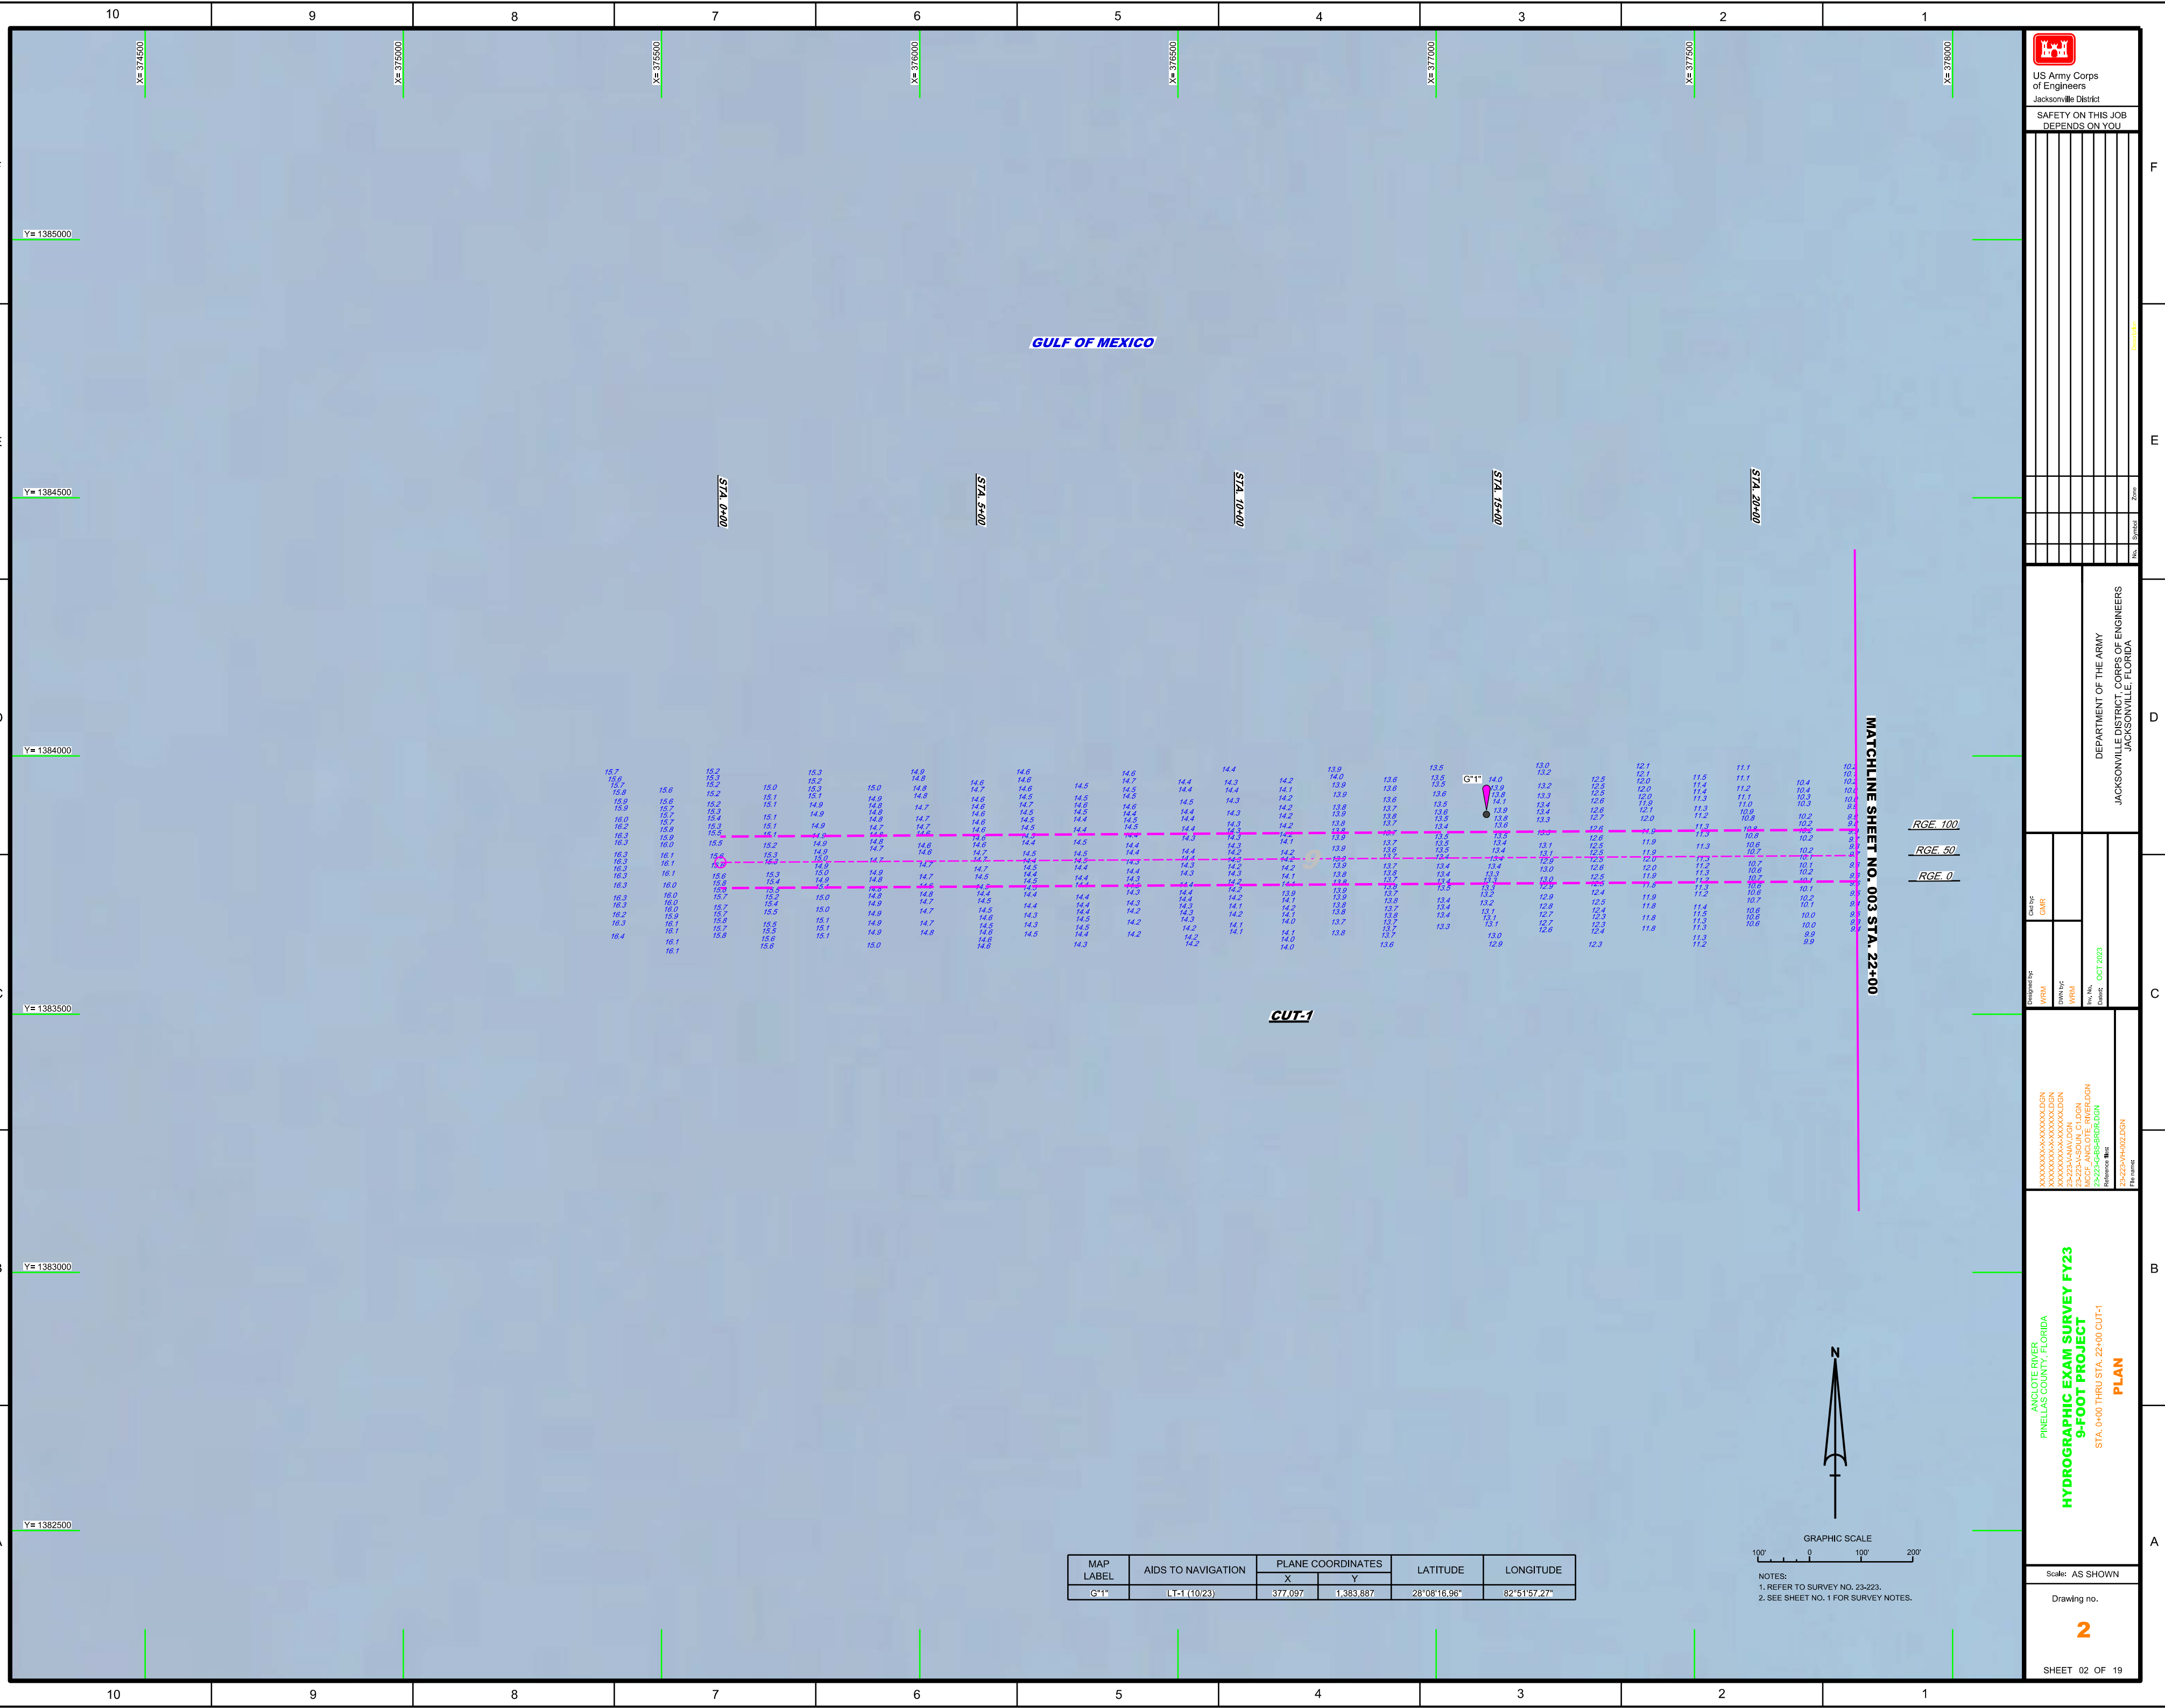

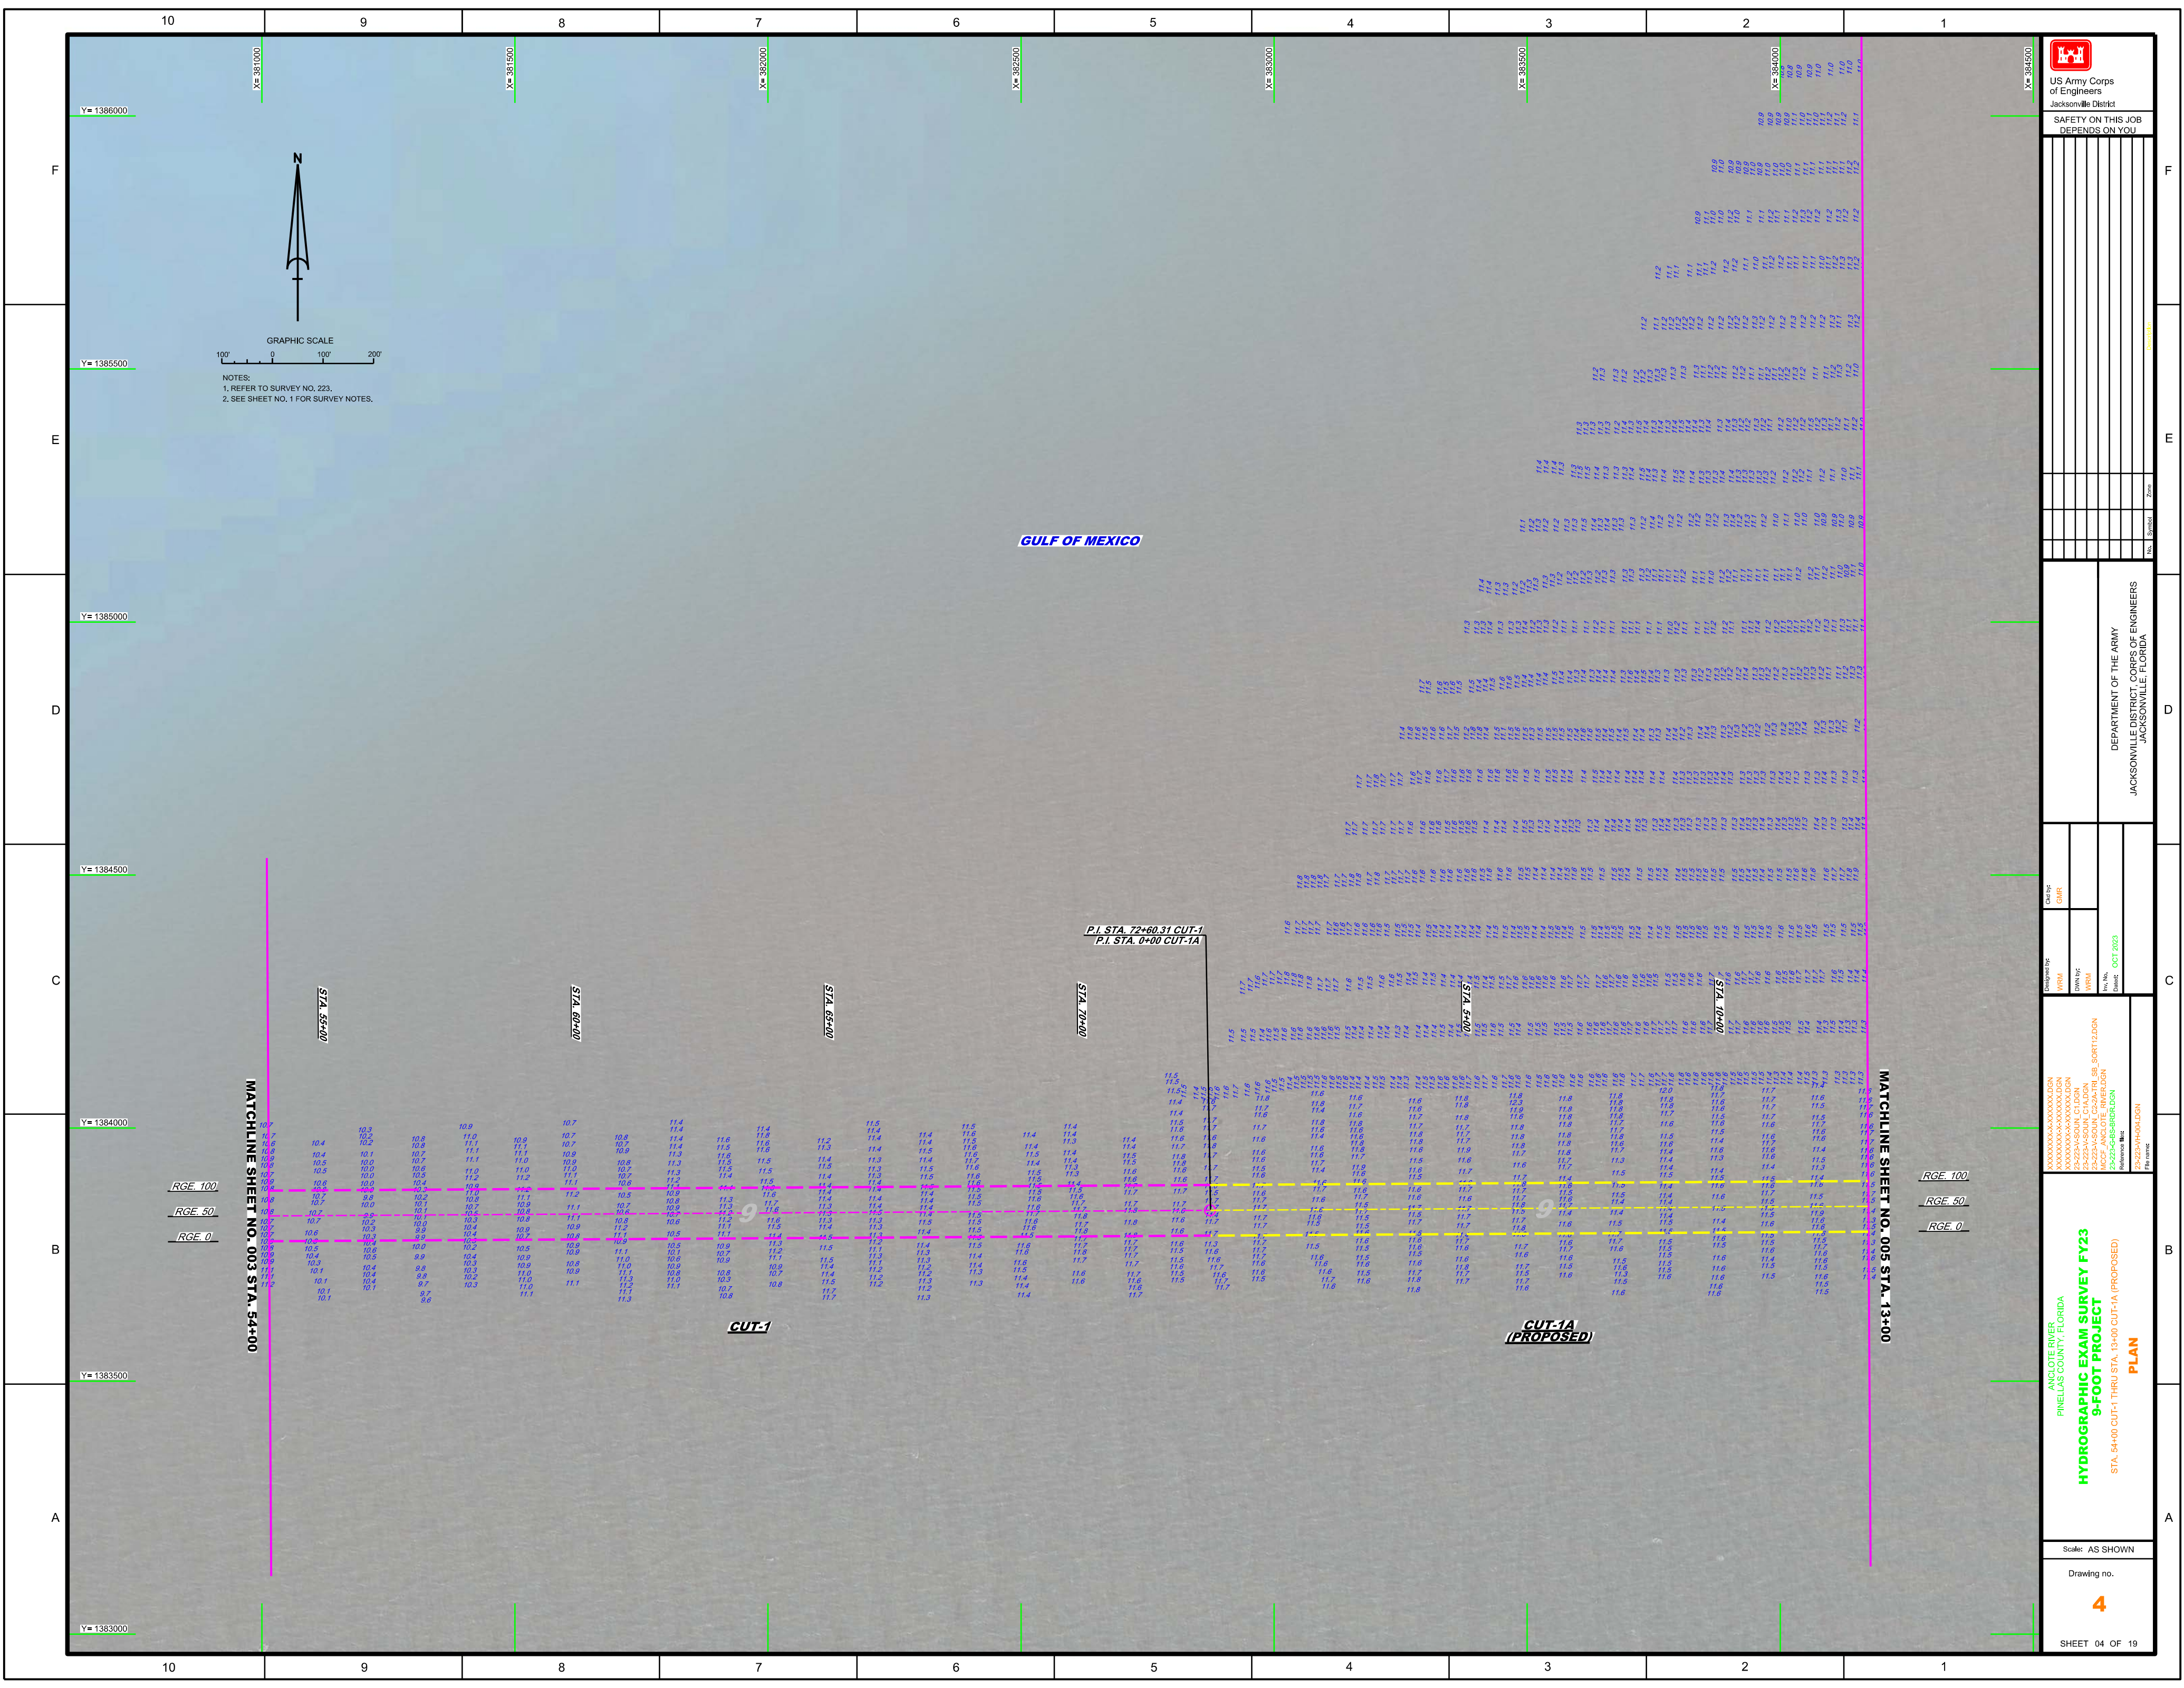

US Army Corps of Engineers
Jacksonville District

SAFETY ON THIS JOB
DEPENDS ON YOU

DEPARTMENT OF THE ARMY
JACKSONVILLE DISTRICT, CORPS OF ENGINEERS
JACKSONVILLE, FLORIDA

Drawn by: **GMR**
Checked by: **GMR**

Designed by: **WRM**
Reviewed by: **WRM**

For File: **OCT 2023**
Drawing No: **22-2234-VH000.DGN**

ANCLOTE RIVER
PINELAS COUNTY, FLORIDA

HYDROGRAPHIC EXAM SURVEY FY23
9-FOOT PROJECT
STA. 54+00 CUT-1 THRU STA. 13+00 CUT-1A (PROPOSED)

PLAN

Scale: AS SHOWN

Drawing no. **4**

SHEET 04 OF 19

F

E

D

C

B

A

F

E

D

C

B

A



US Army Corps of Engineers
Jacksonville District

SAFETY ON THIS JOB
DEPENDS ON YOU

DEPARTMENT OF THE ARMY
JACKSONVILLE DISTRICT, CORPS OF ENGINEERS
JACKSONVILLE, FLORIDA

Drawn by: **GNR**
Checked by: **GNR**
DWG No: **23-223A-HV-DGN**
Rev: **01**
Date: **OCT 2023**

23-223A-HV-DGN
23-223A-SQUL-CA-DGN
23-223A-SQUL-CA-SB-SORT-12-DGN
MKCF-ANCLOTE RIVER-DGN
23-223A-SB-BRD-DGN
Reference: 1162
23-223A-HV-002-DGN

HYDROGRAPHIC EXAM SURVEY FY23
9-FOOT PROJECT
STA. 13+00 THRU STA. 45+00 CUT-1A (PROPOSED)

PLAN

Scale: AS SHOWN

Drawing no.


5

SHEET 05 OF 19

MATCHLINE SHEET NO. 007

MATCHLINE SHEET NO. 006 STA. 45+00

RGE. 100
RGE. 50
RGE. 0

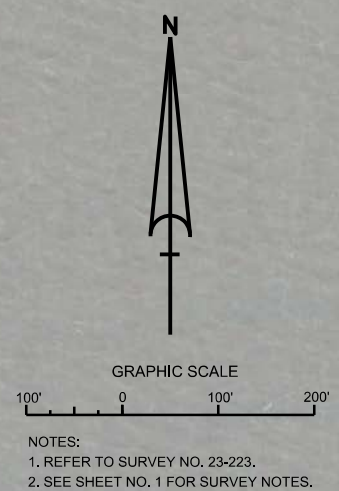

NOTES:
1. REFER TO SURVEY NO. 23-223.
2. SEE SHEET NO. 1 FOR SURVEY NOTES.

MAP LABEL	AIDS TO NAVIGATION	PLANE COORDINATES		LATITUDE	LONGITUDE
		X	Y		
G-3"	LT-3 (10/23)	386,004	1,384,053	28°08'19.23"	82°50'17.79"

CUT-1A
(Proposed)

MATCHLINE SHEET NO. 004 STA. 13+00

