





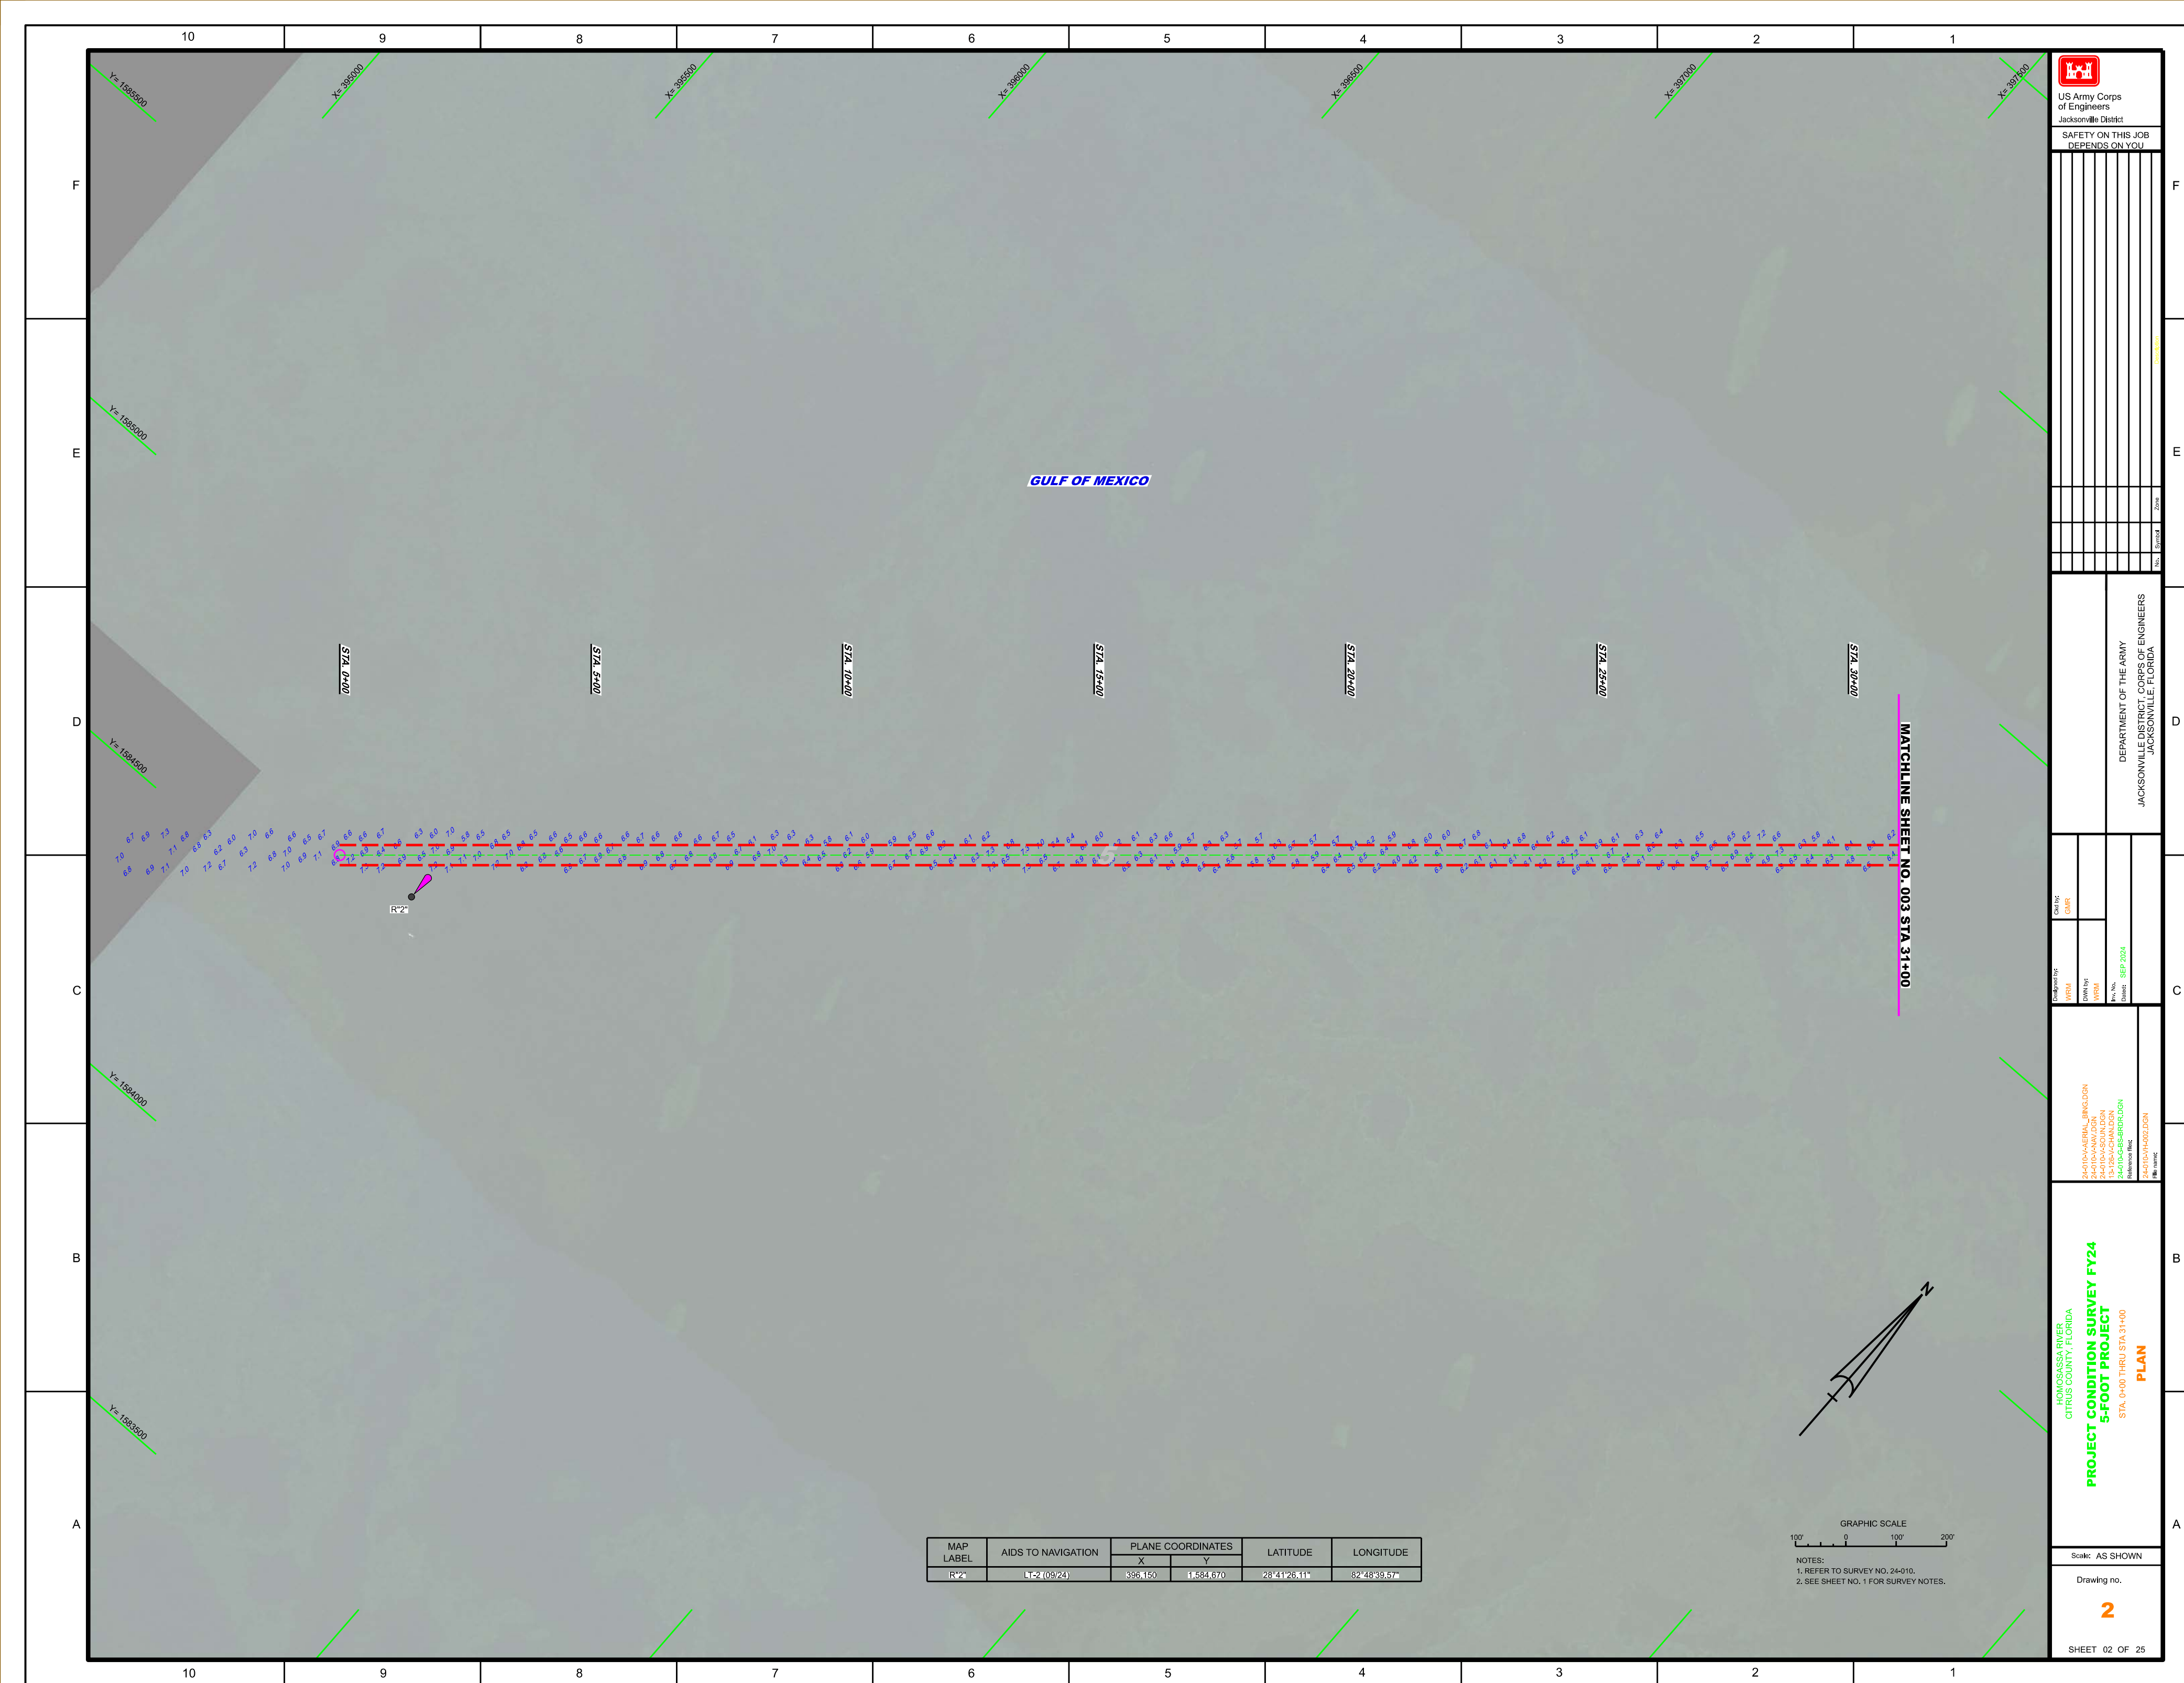


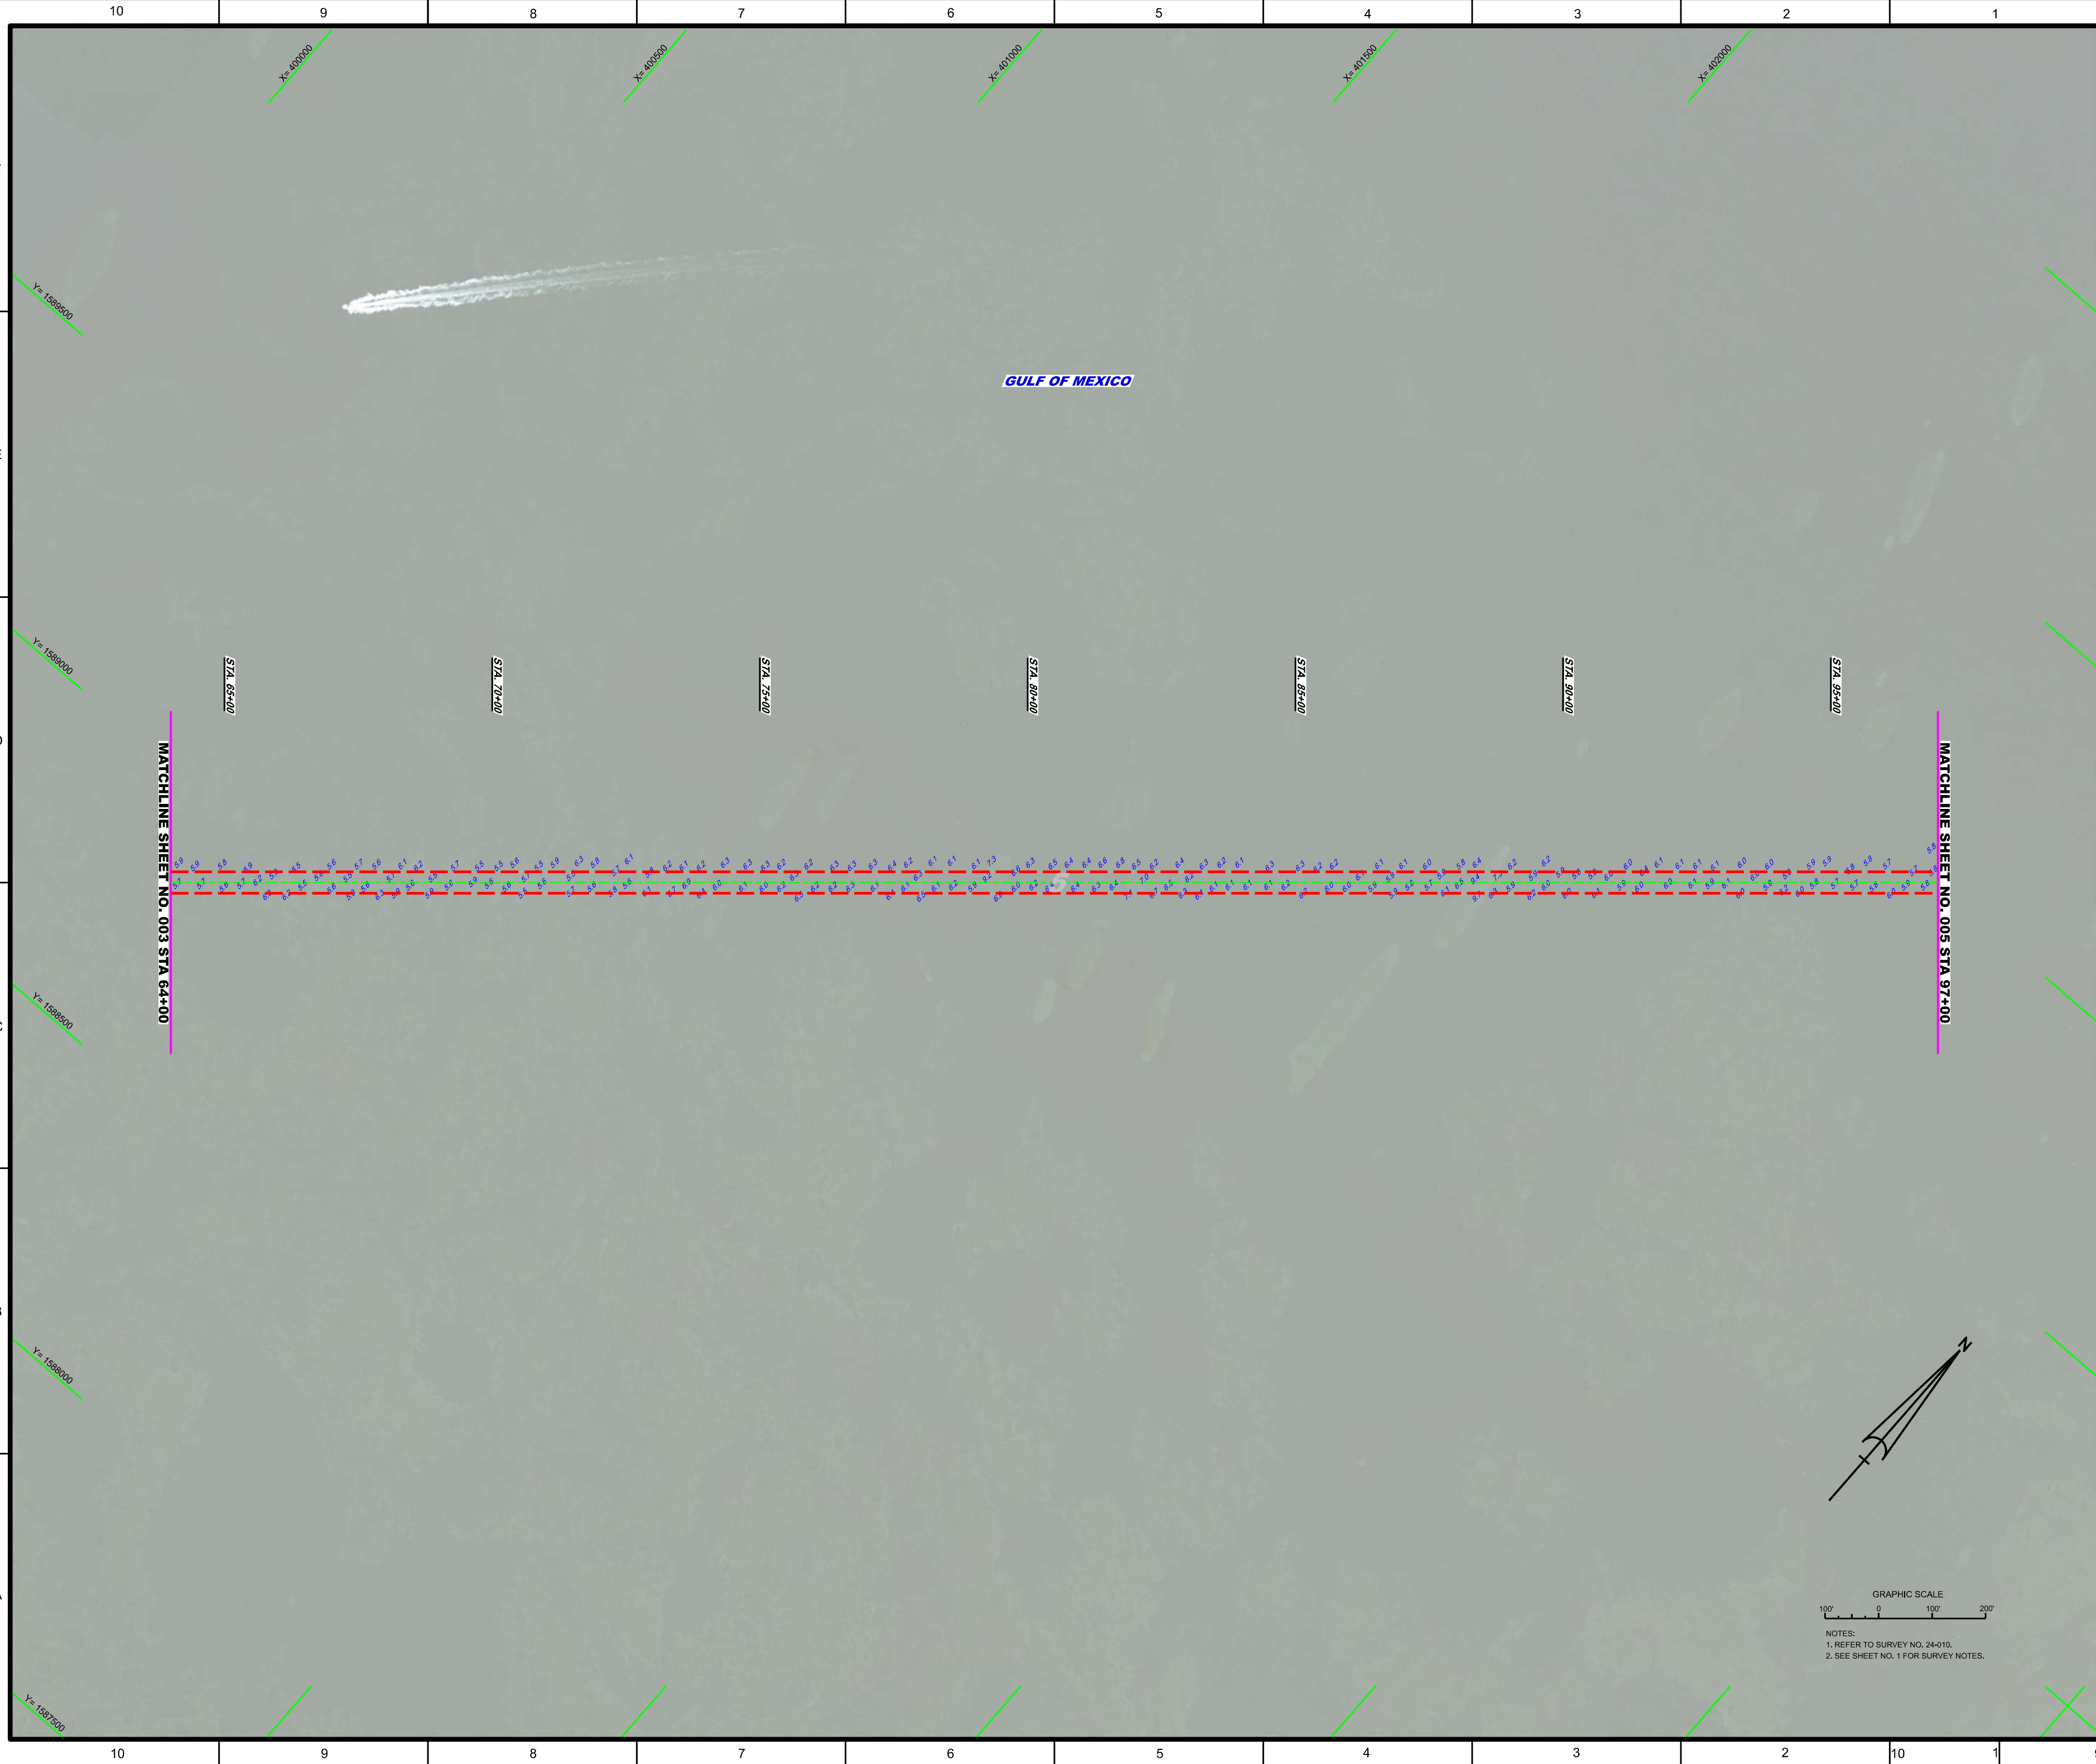

 US Army Corps of Engineers Jacksonville District		SAFETY ON THIS JOB DEPENDS ON YOU	
Scale: AS SHOWN		Drawing no.	
SHEET 04 OF 25		4	

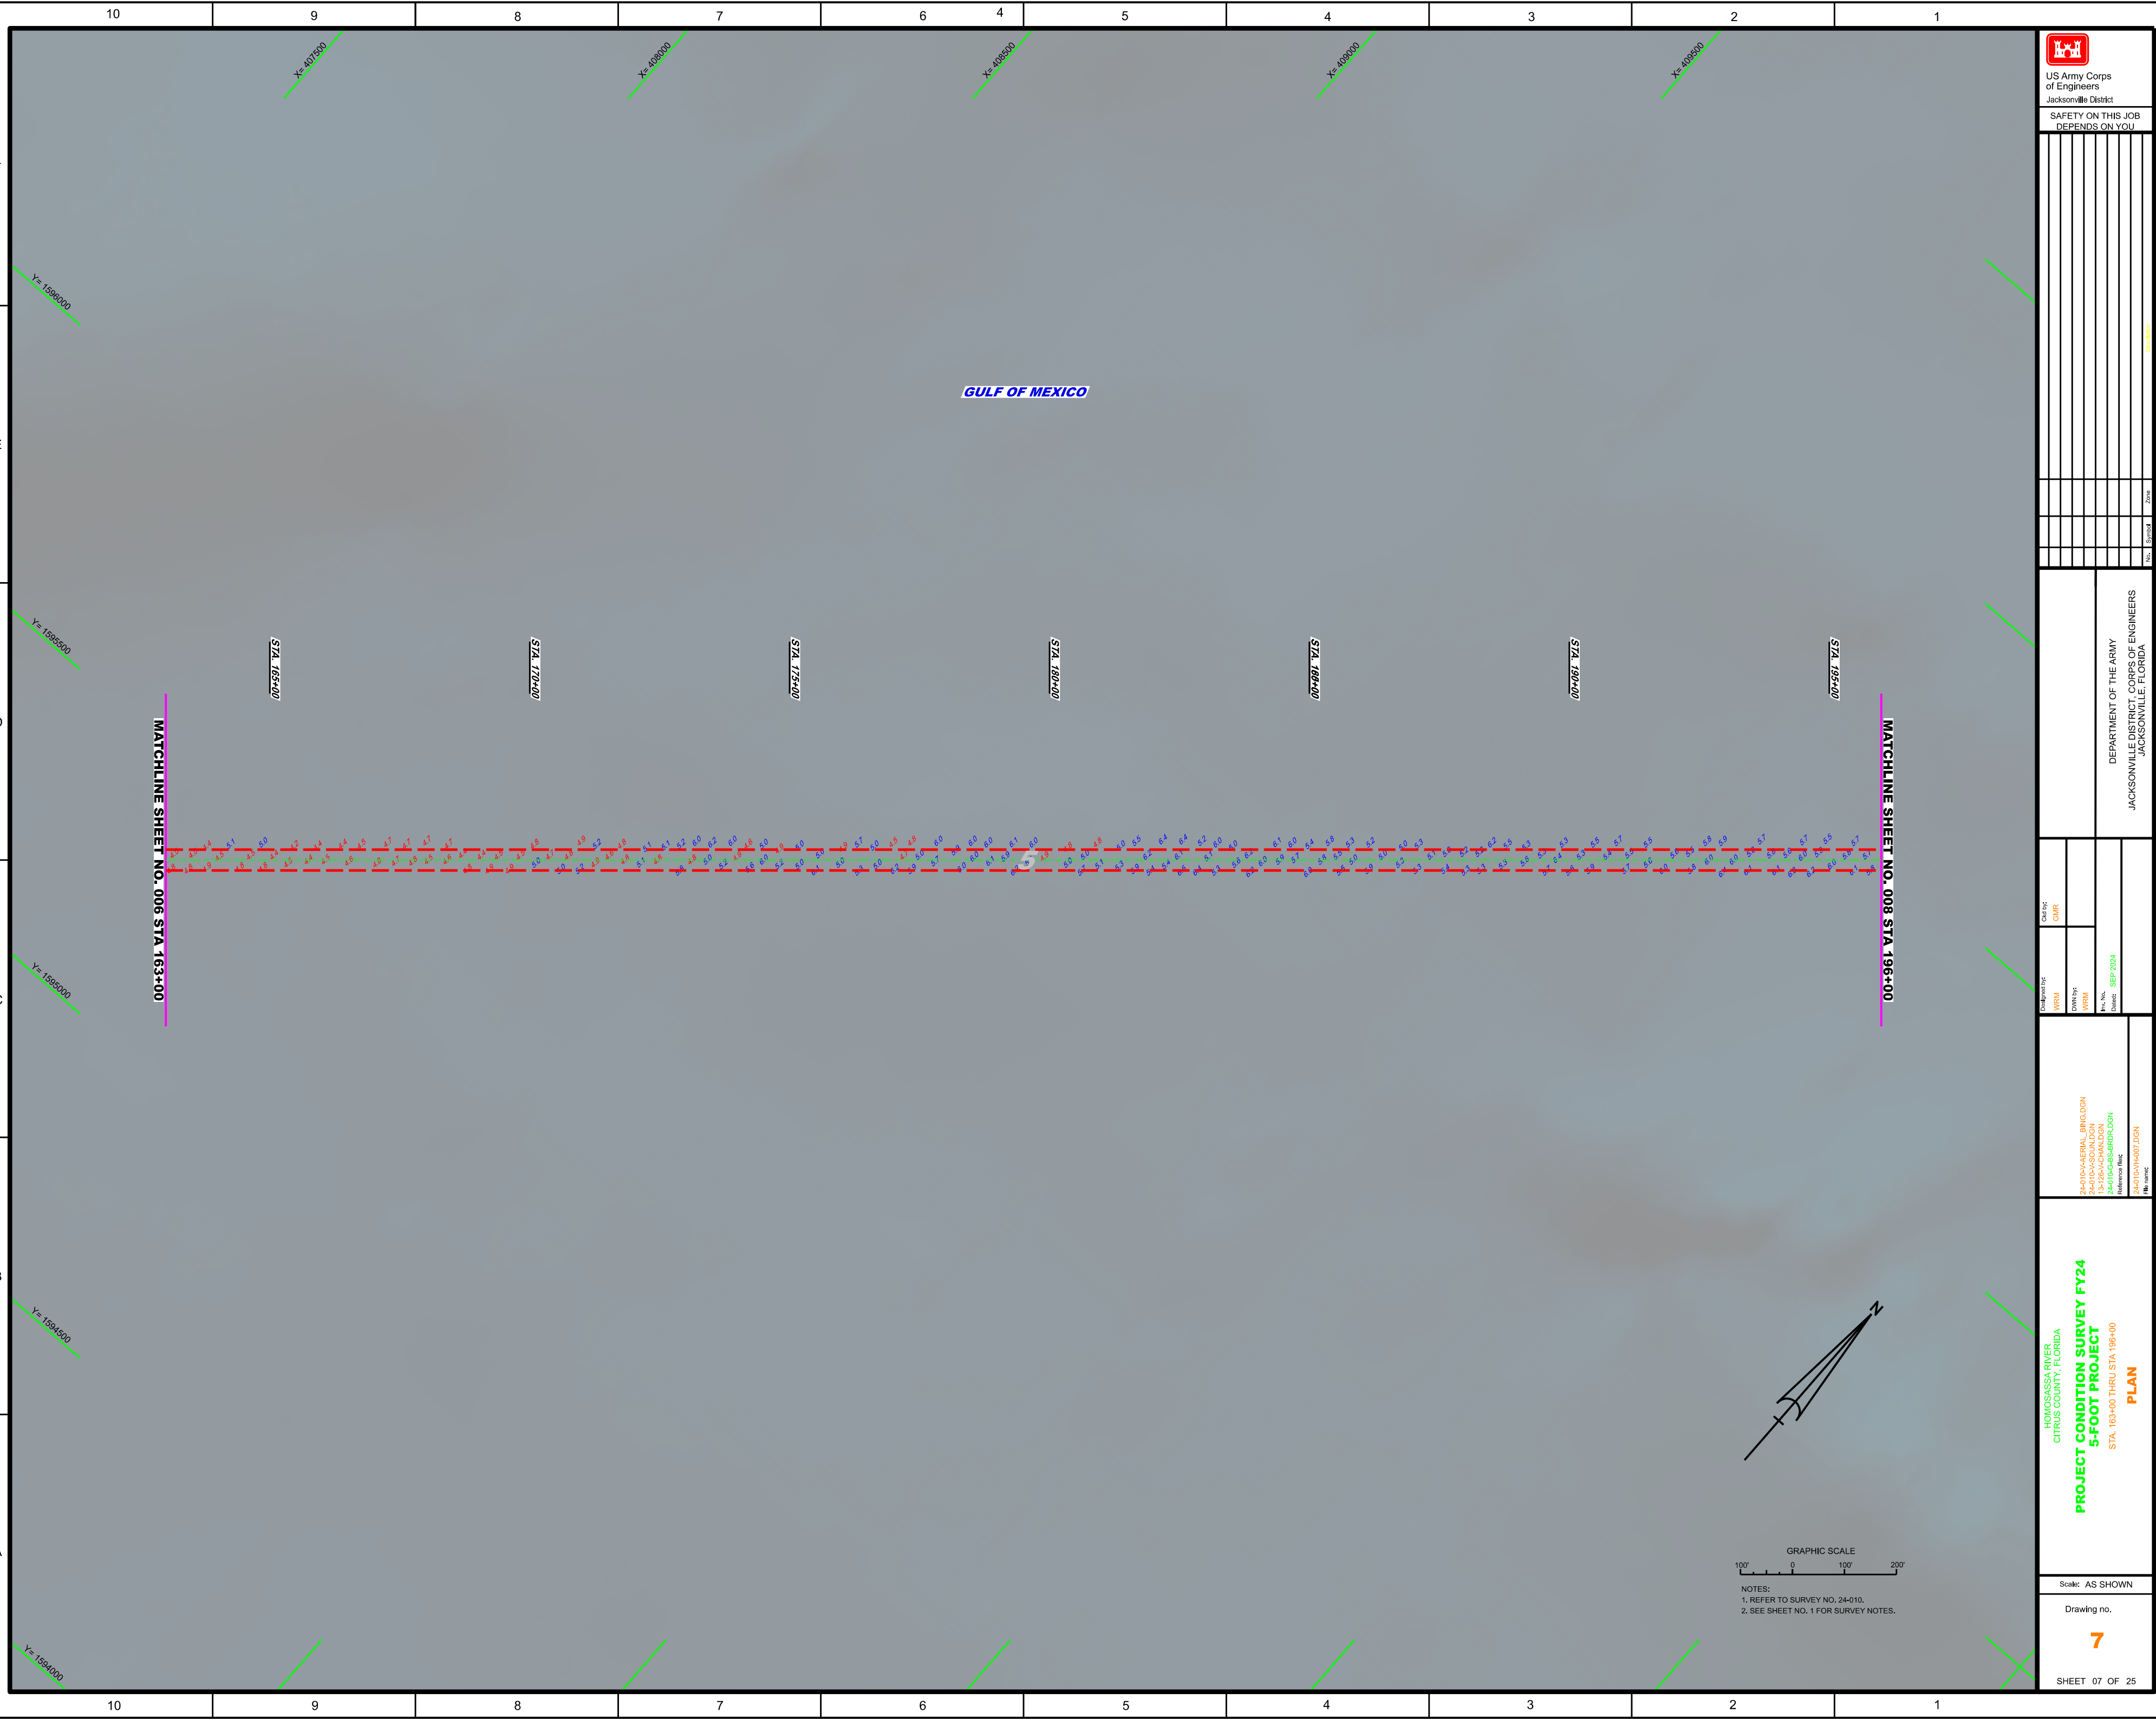

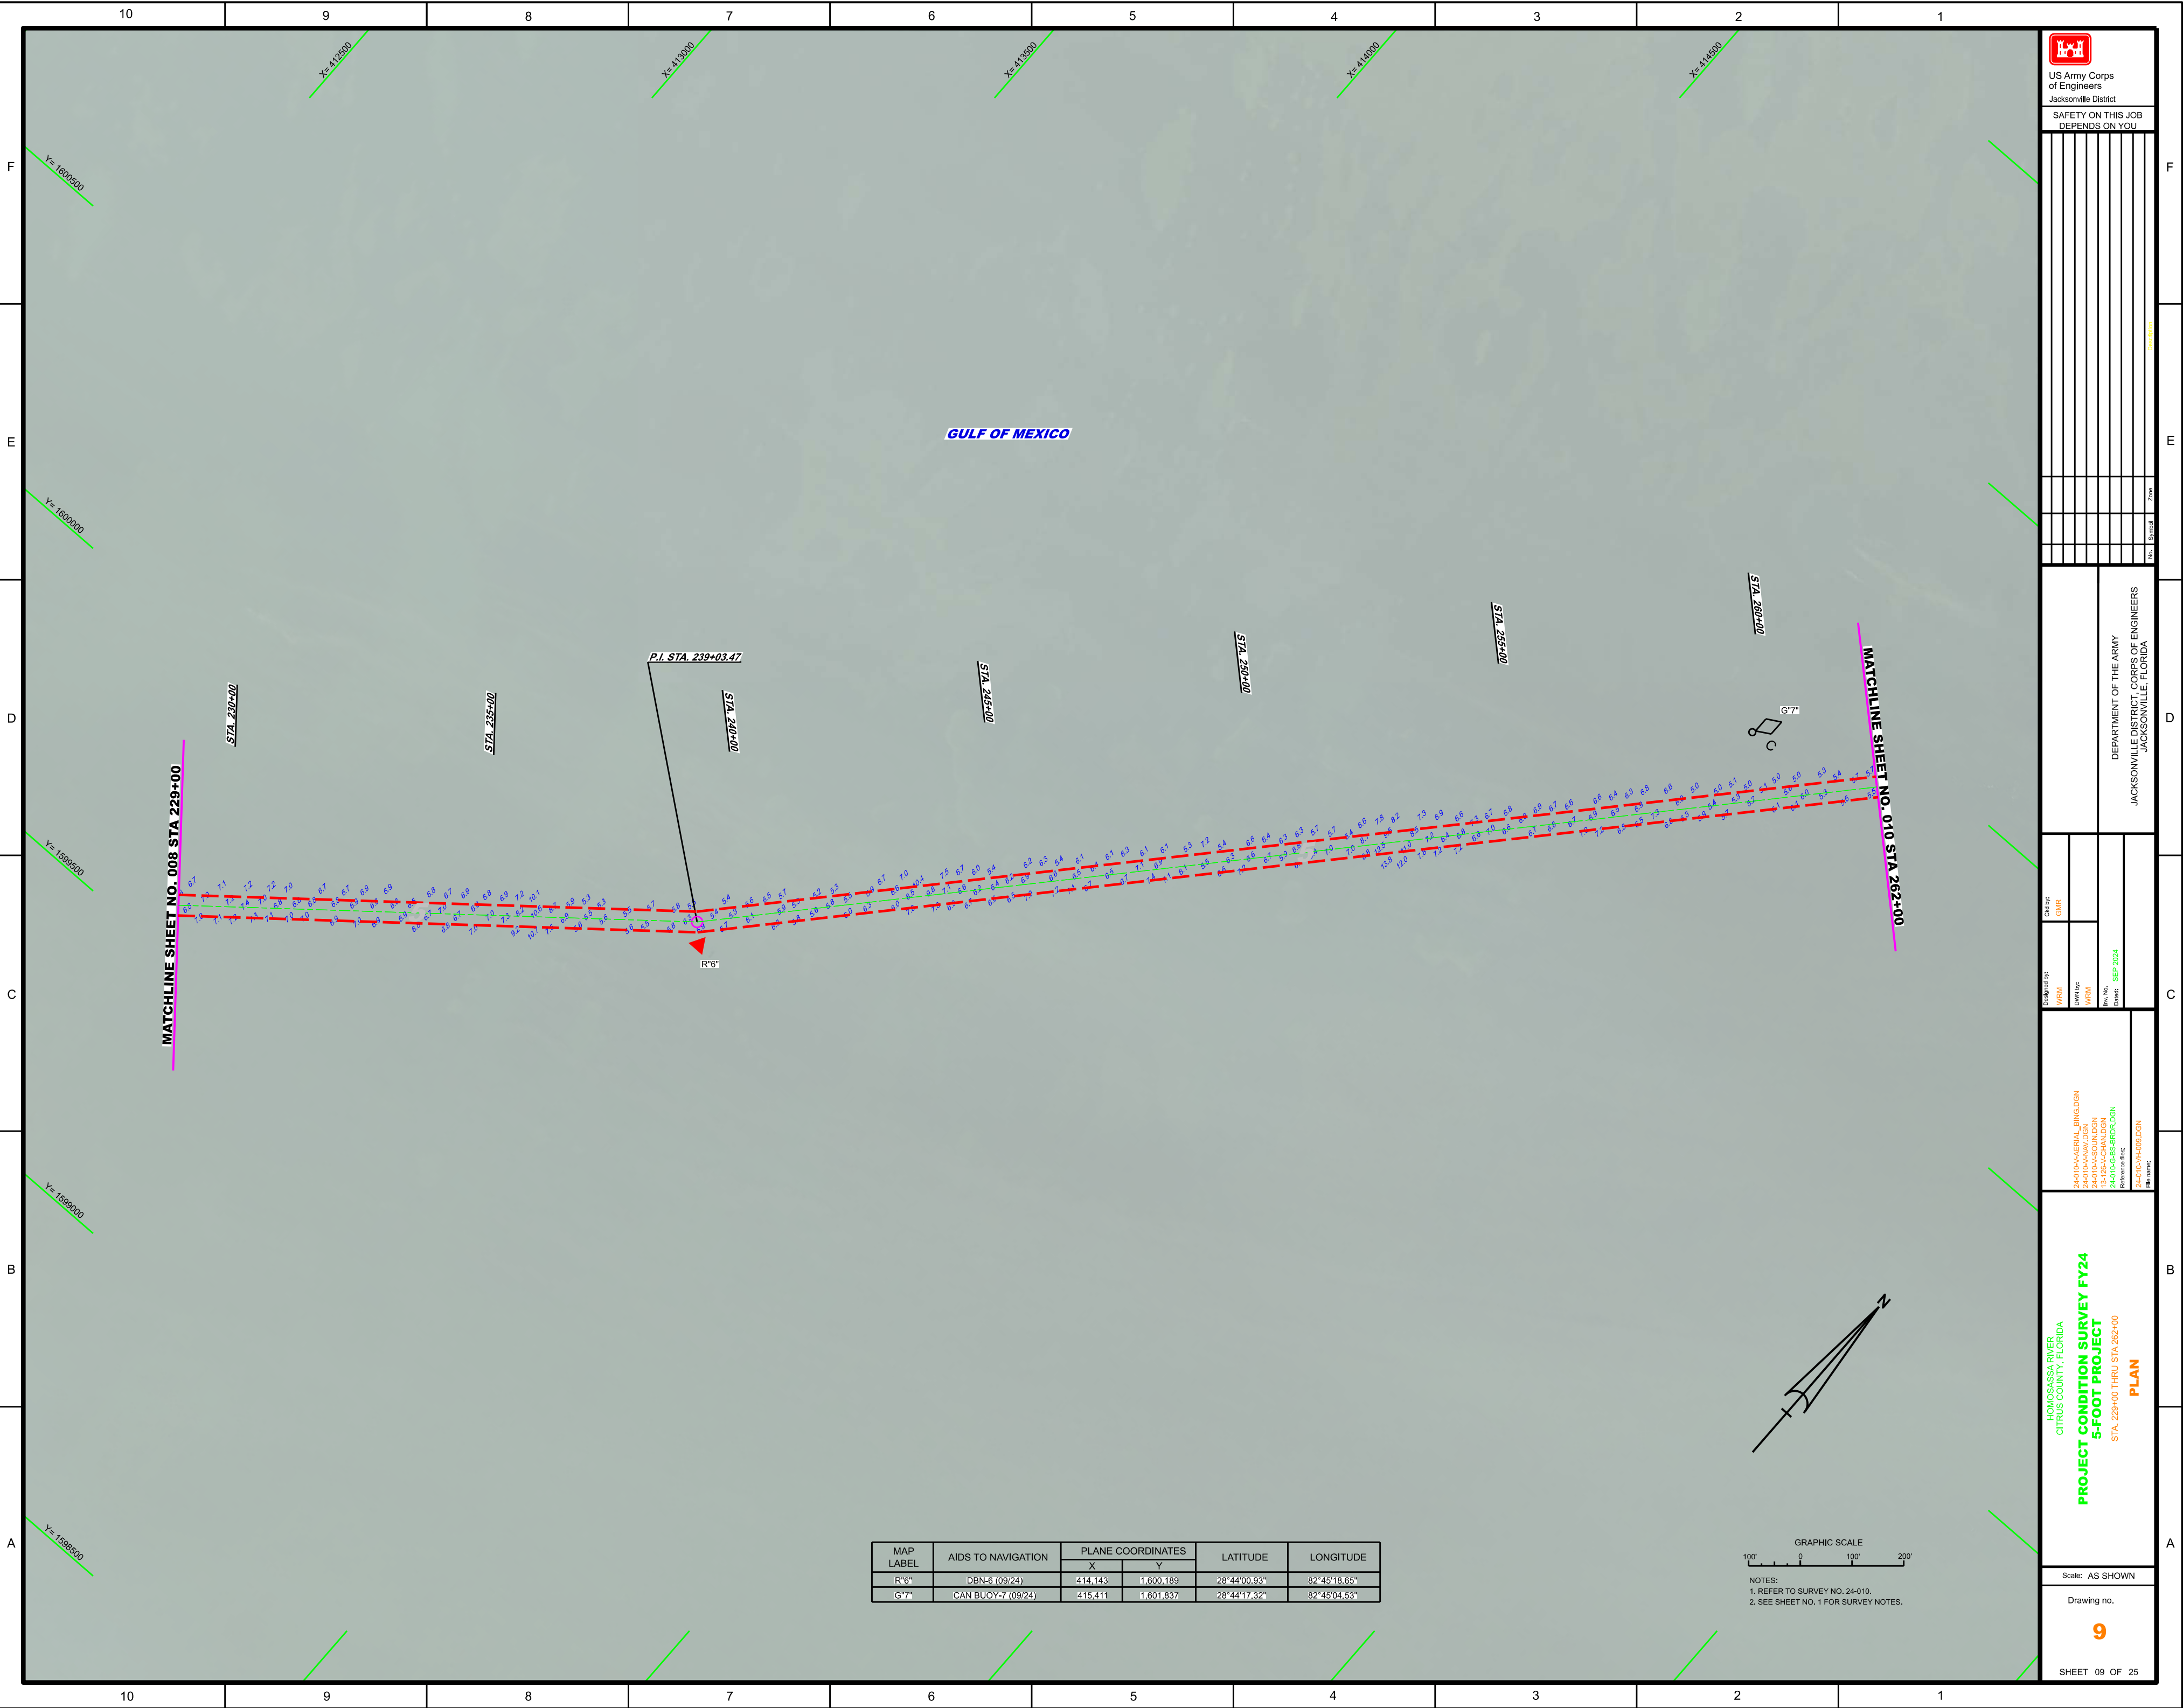

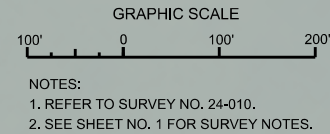

Scale: AS SHOWN

Drawing no.

10


SHEET 10 OF 25


**PROJECT CONDITION SURVEY FY24
5-FOOT PROJECT**

PLAN

HOMOSSA RIVER
CITRUS COUNTY, FLORIDA

STA. 262+00 THRU STA 295+00

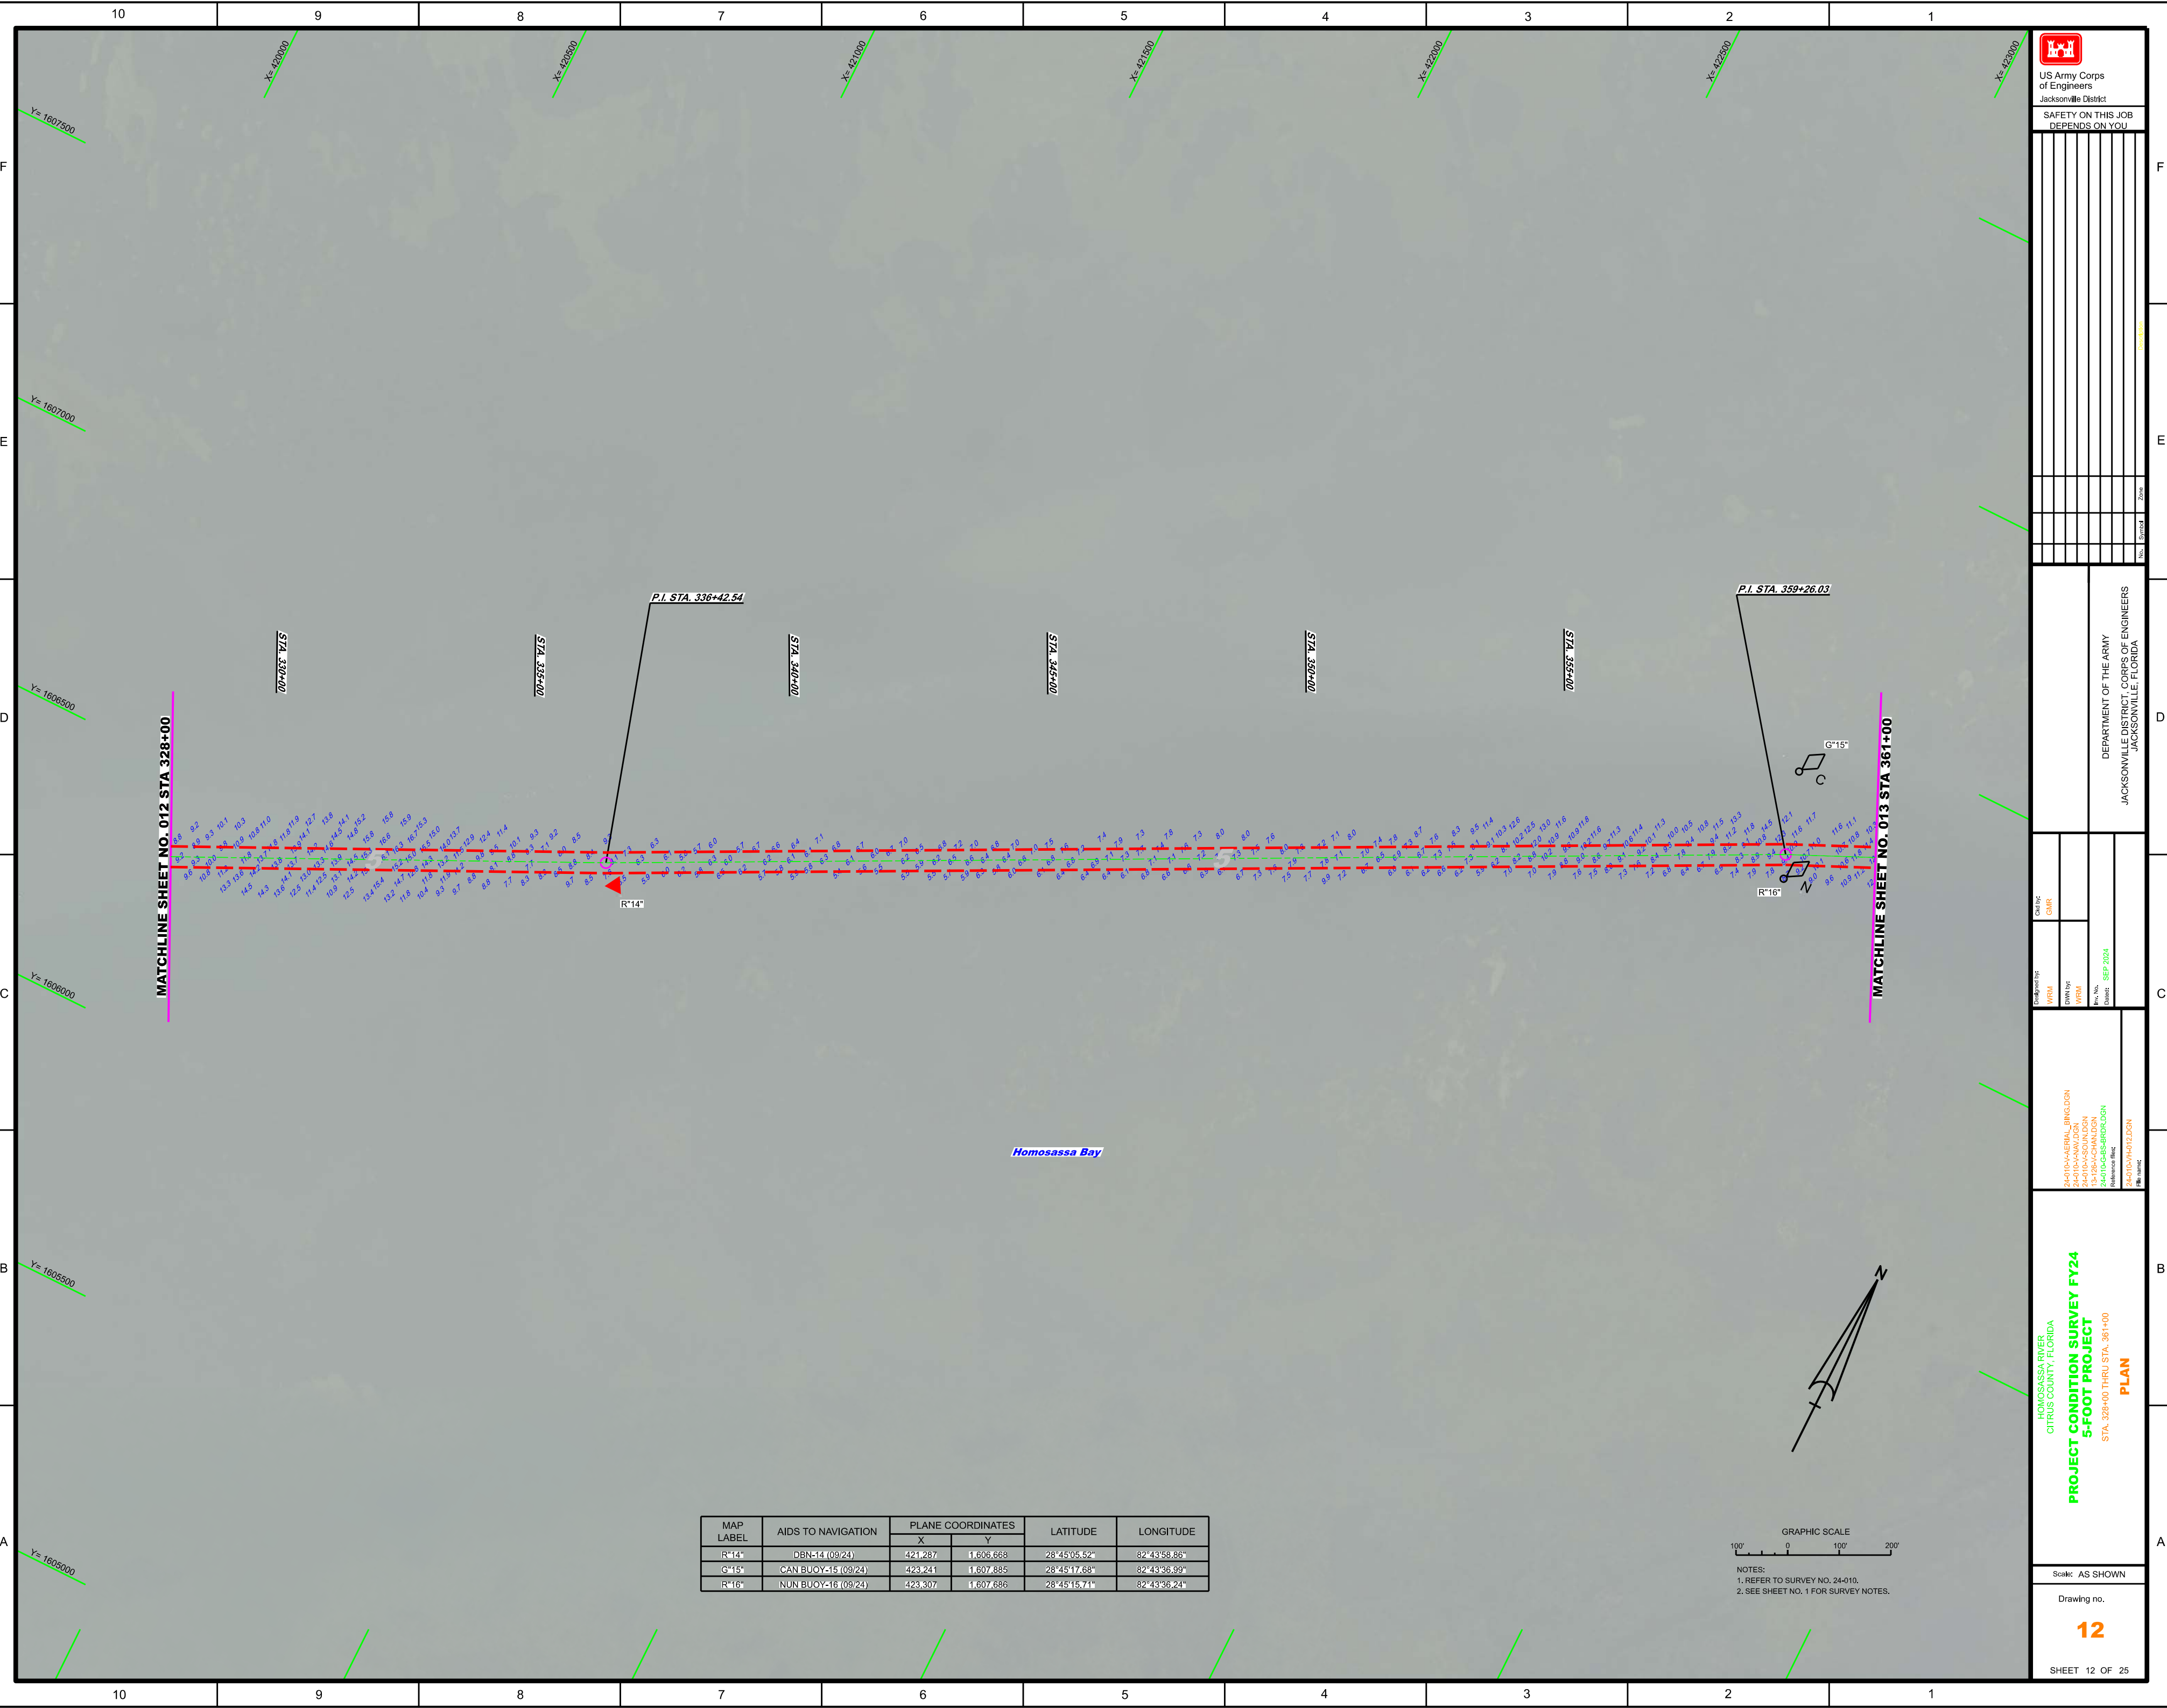

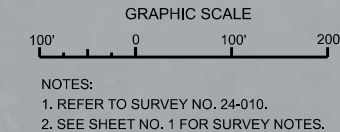



HOMOSSA RIVER
CITRUS COUNTY, FLORIDA


**PROJECT CONDITION SURVEY FY24
5-FOOT PROJECT**


STA. 429+00 THRU STA. 466+00


PLAN

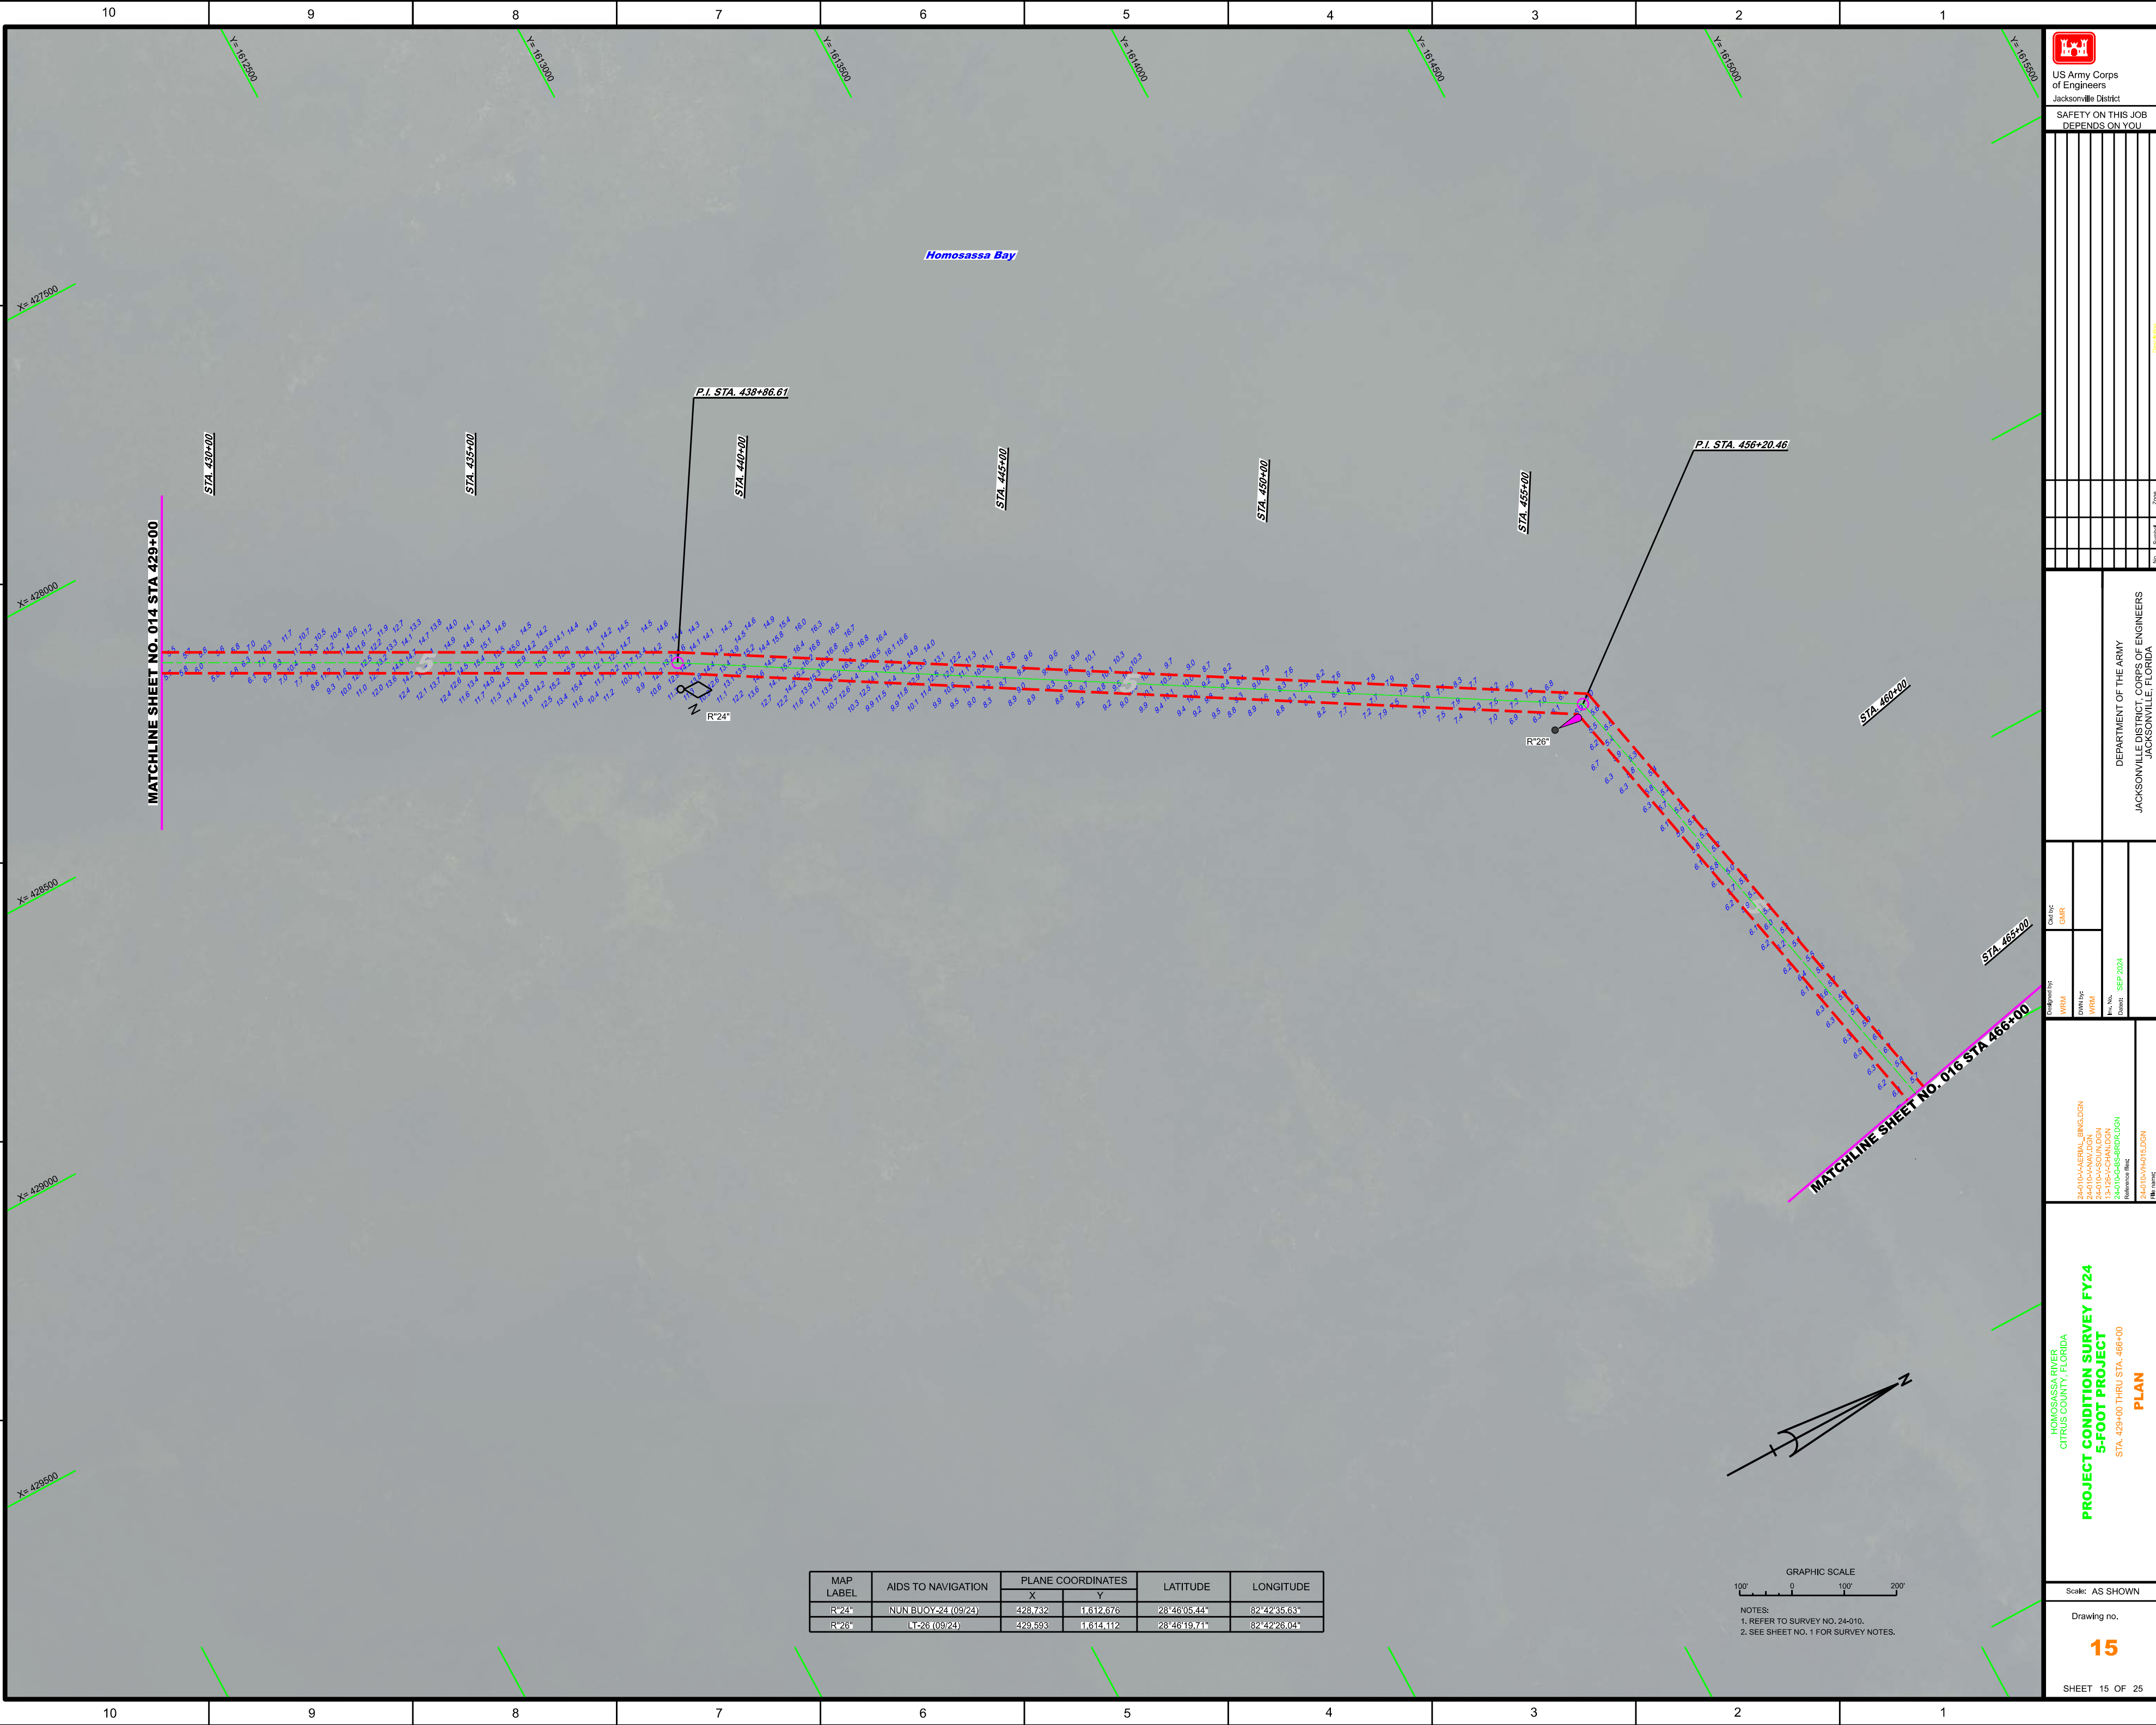


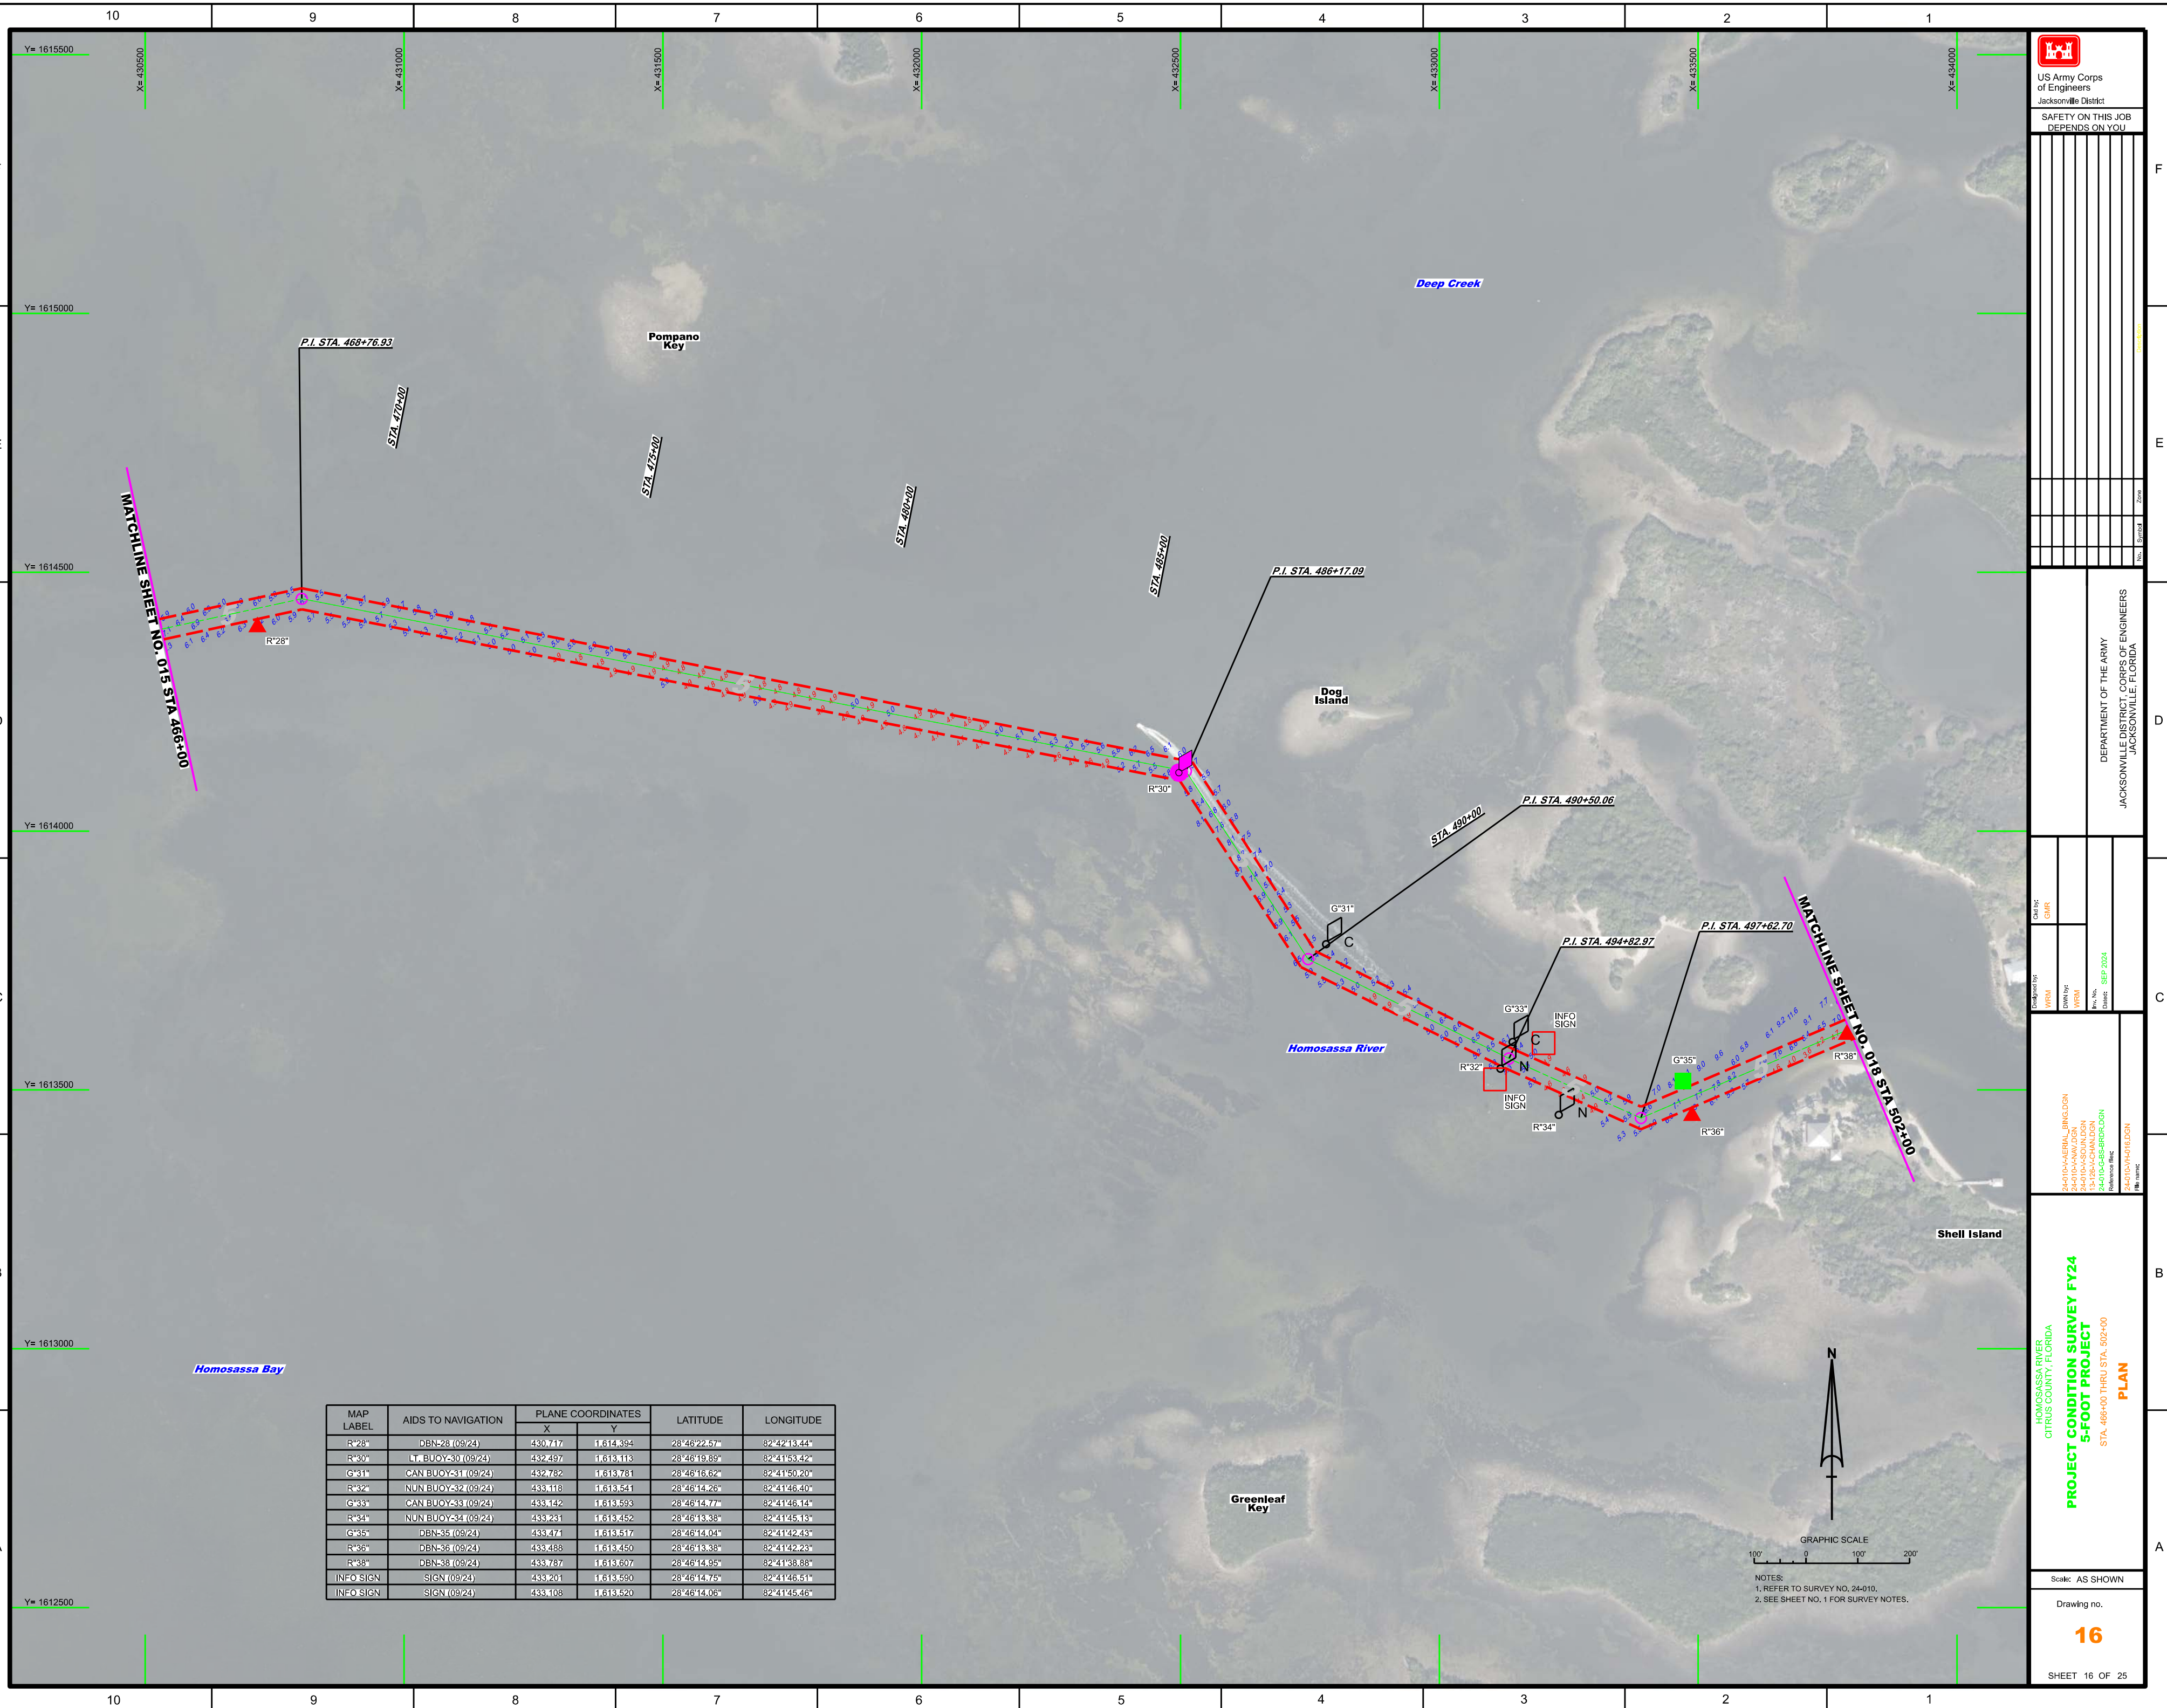

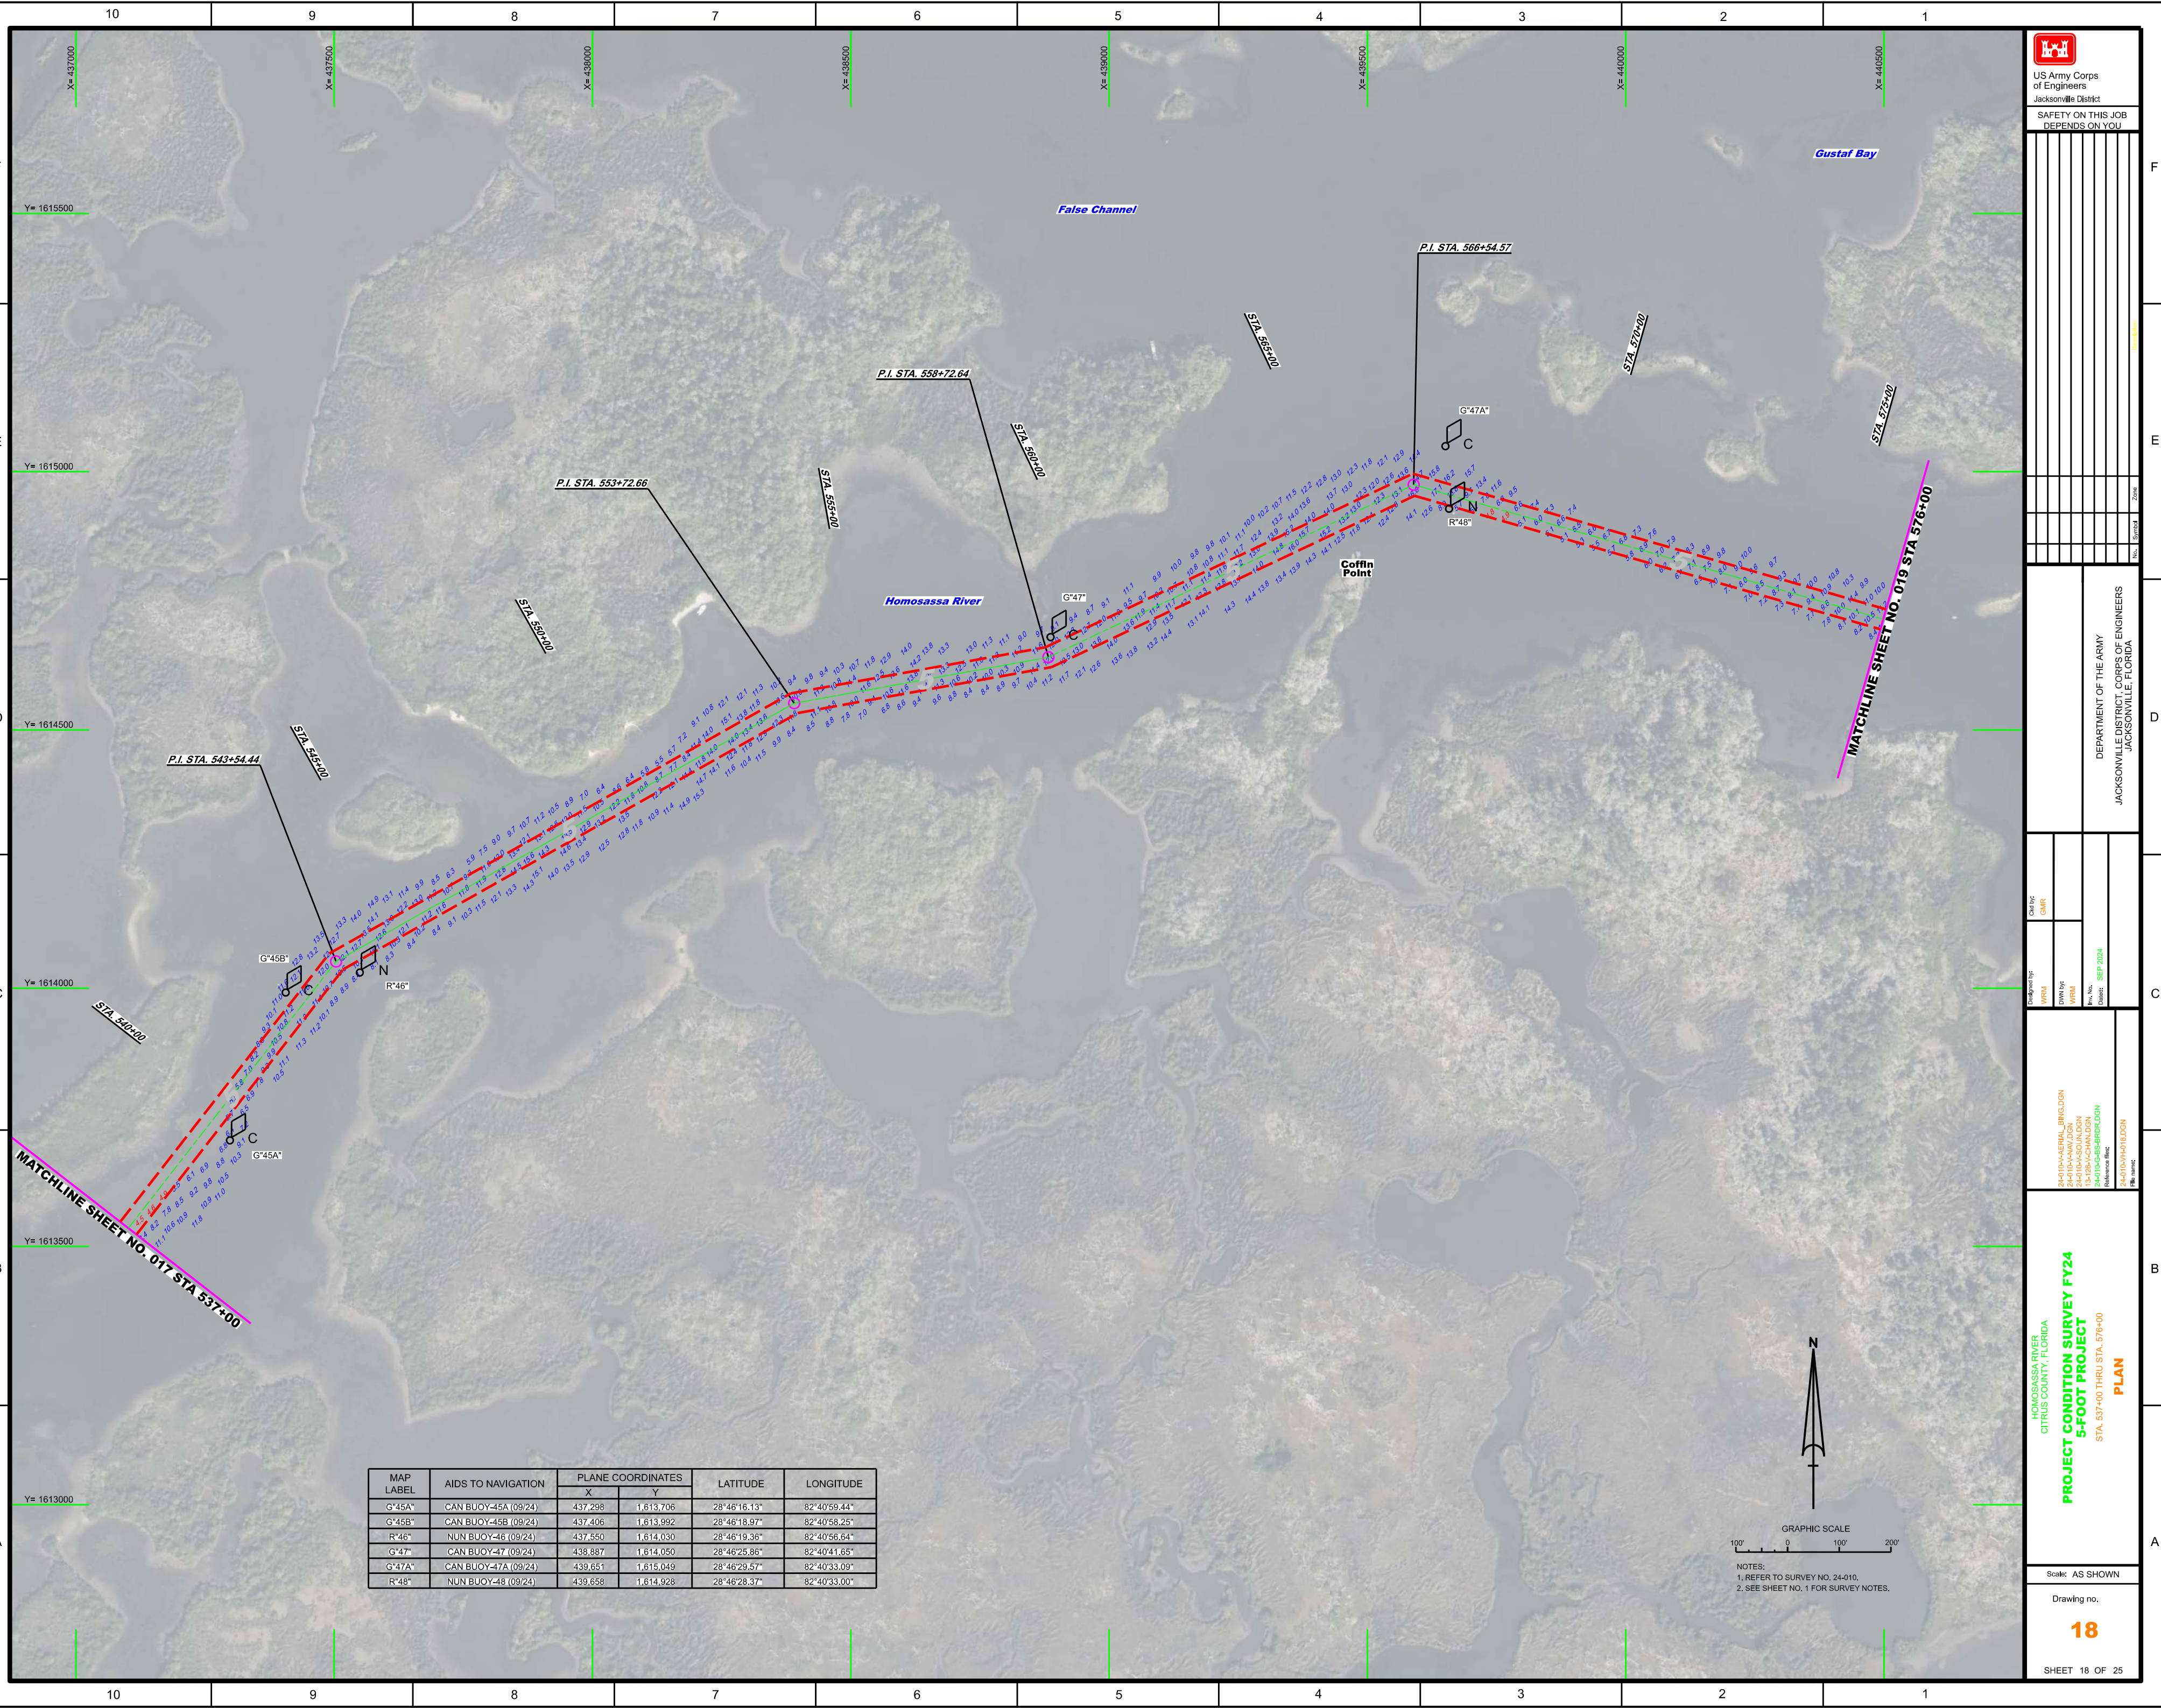

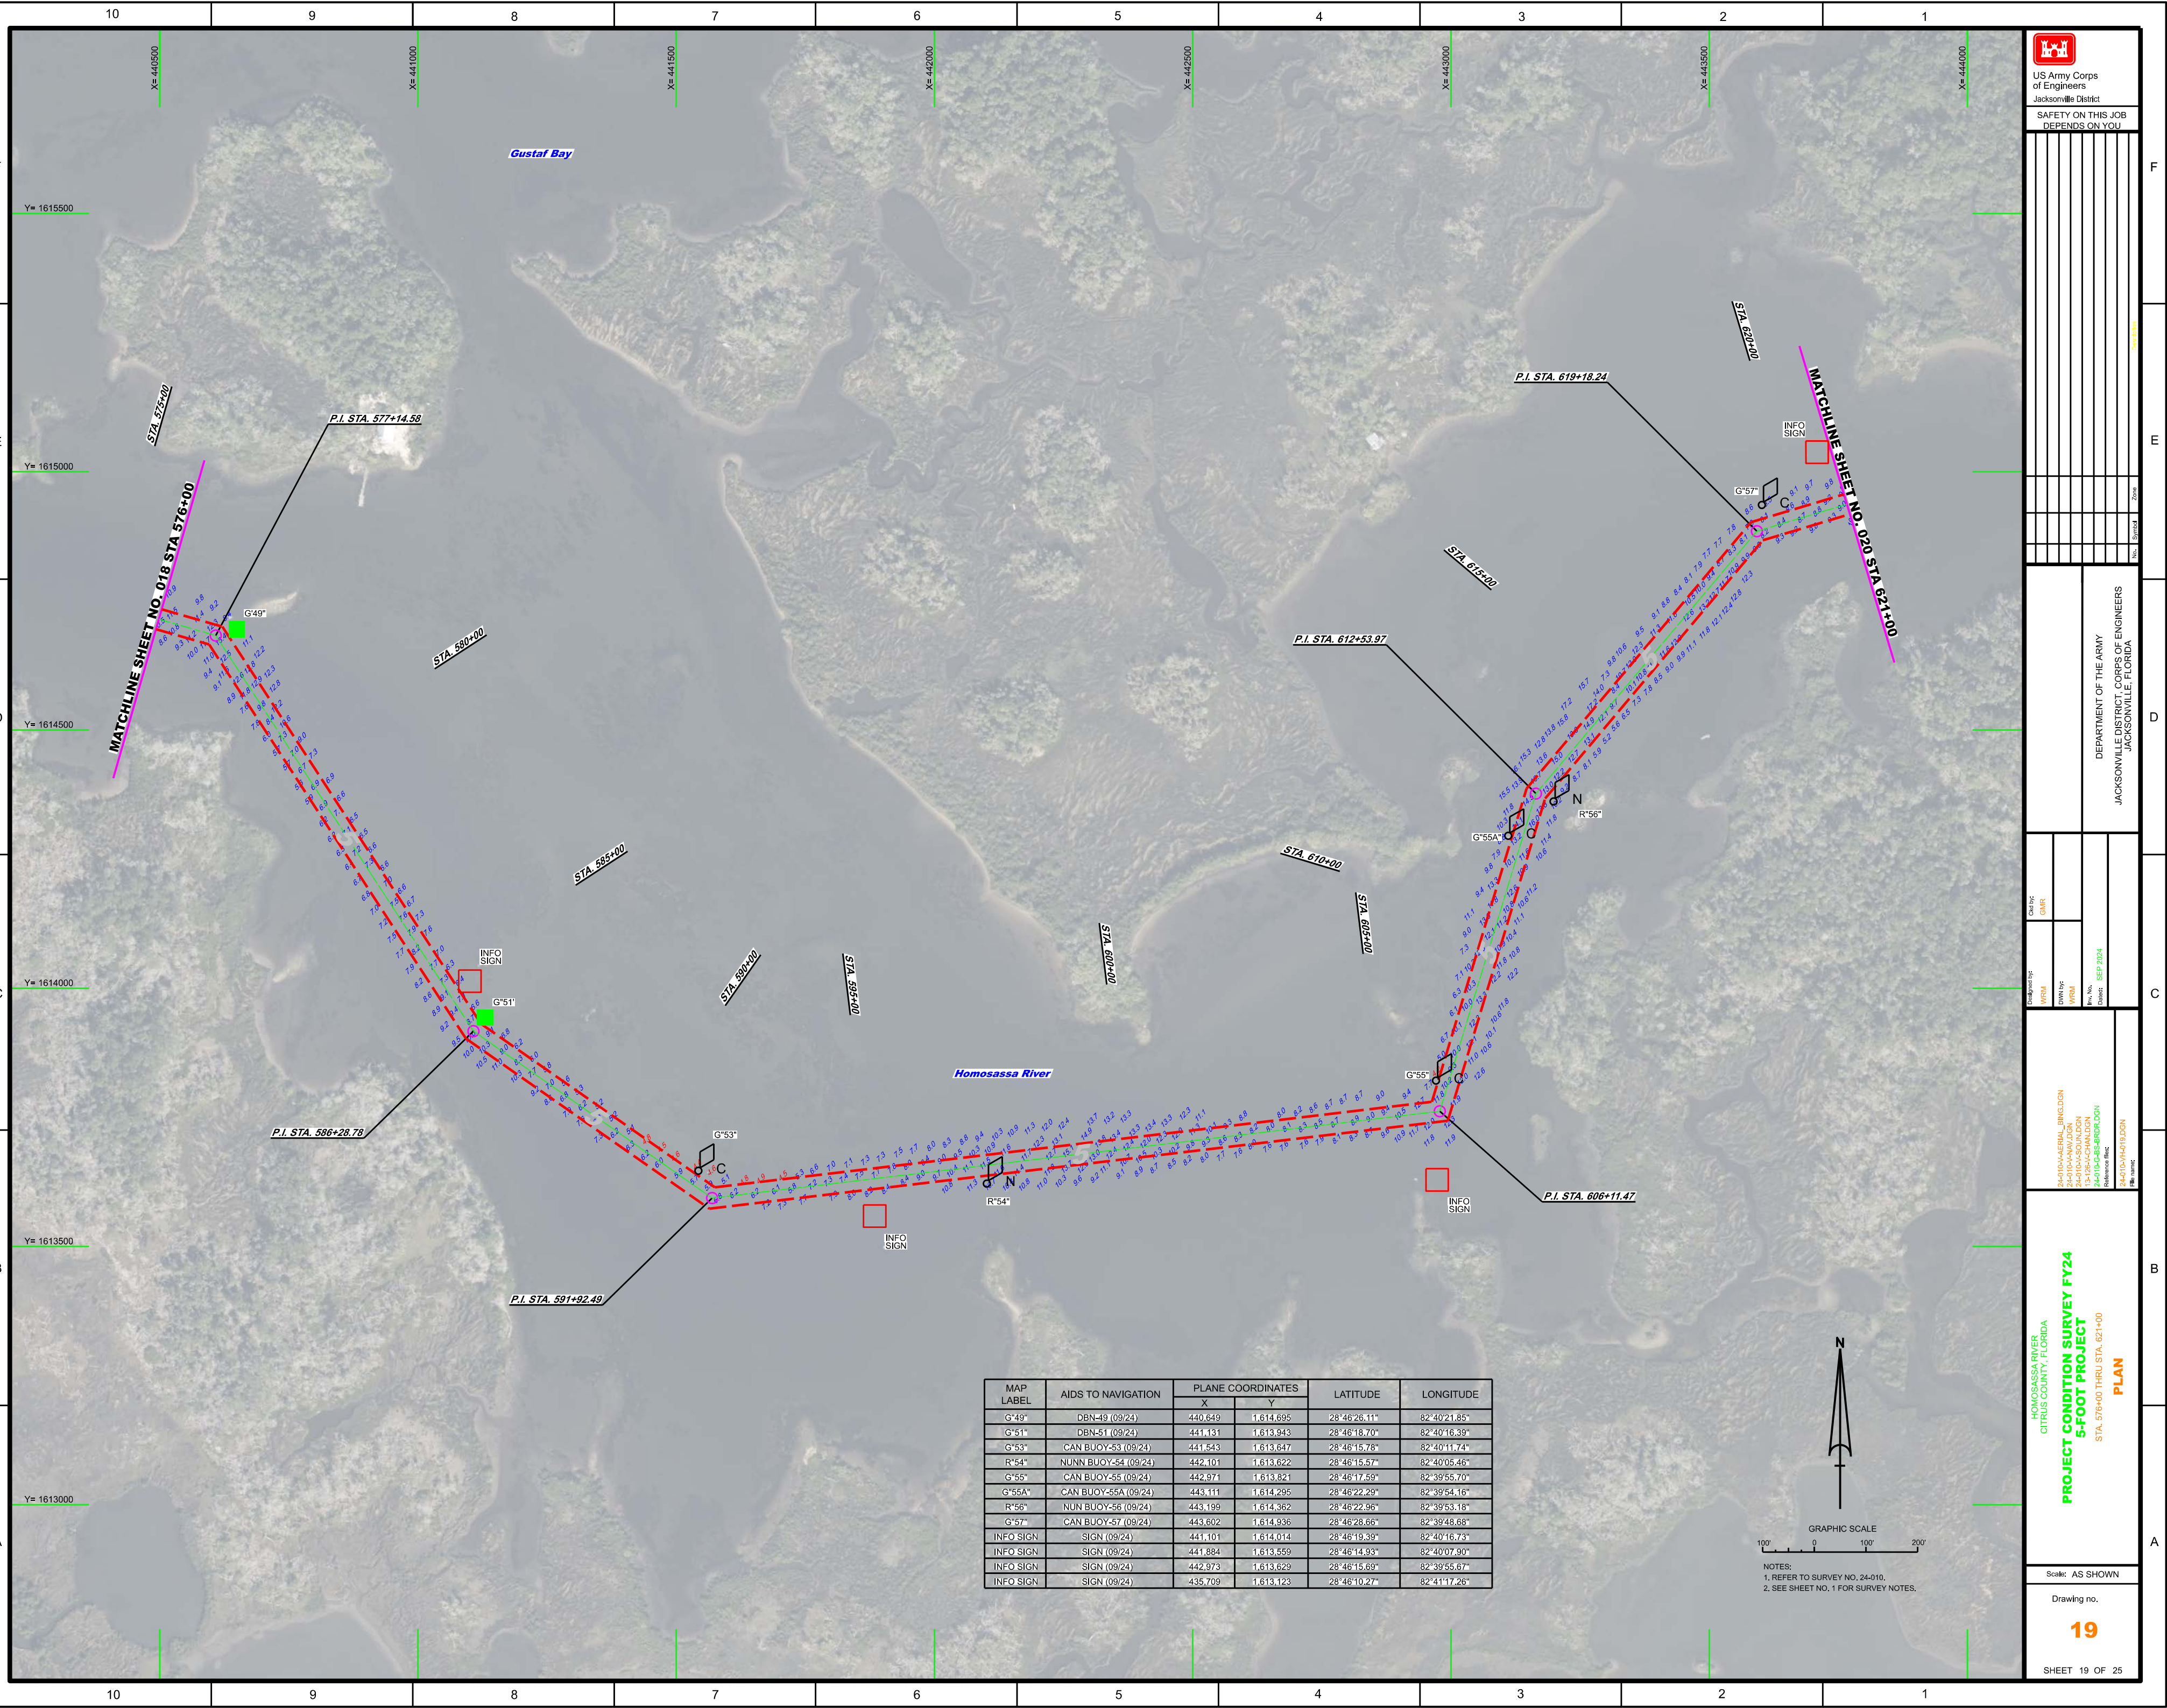

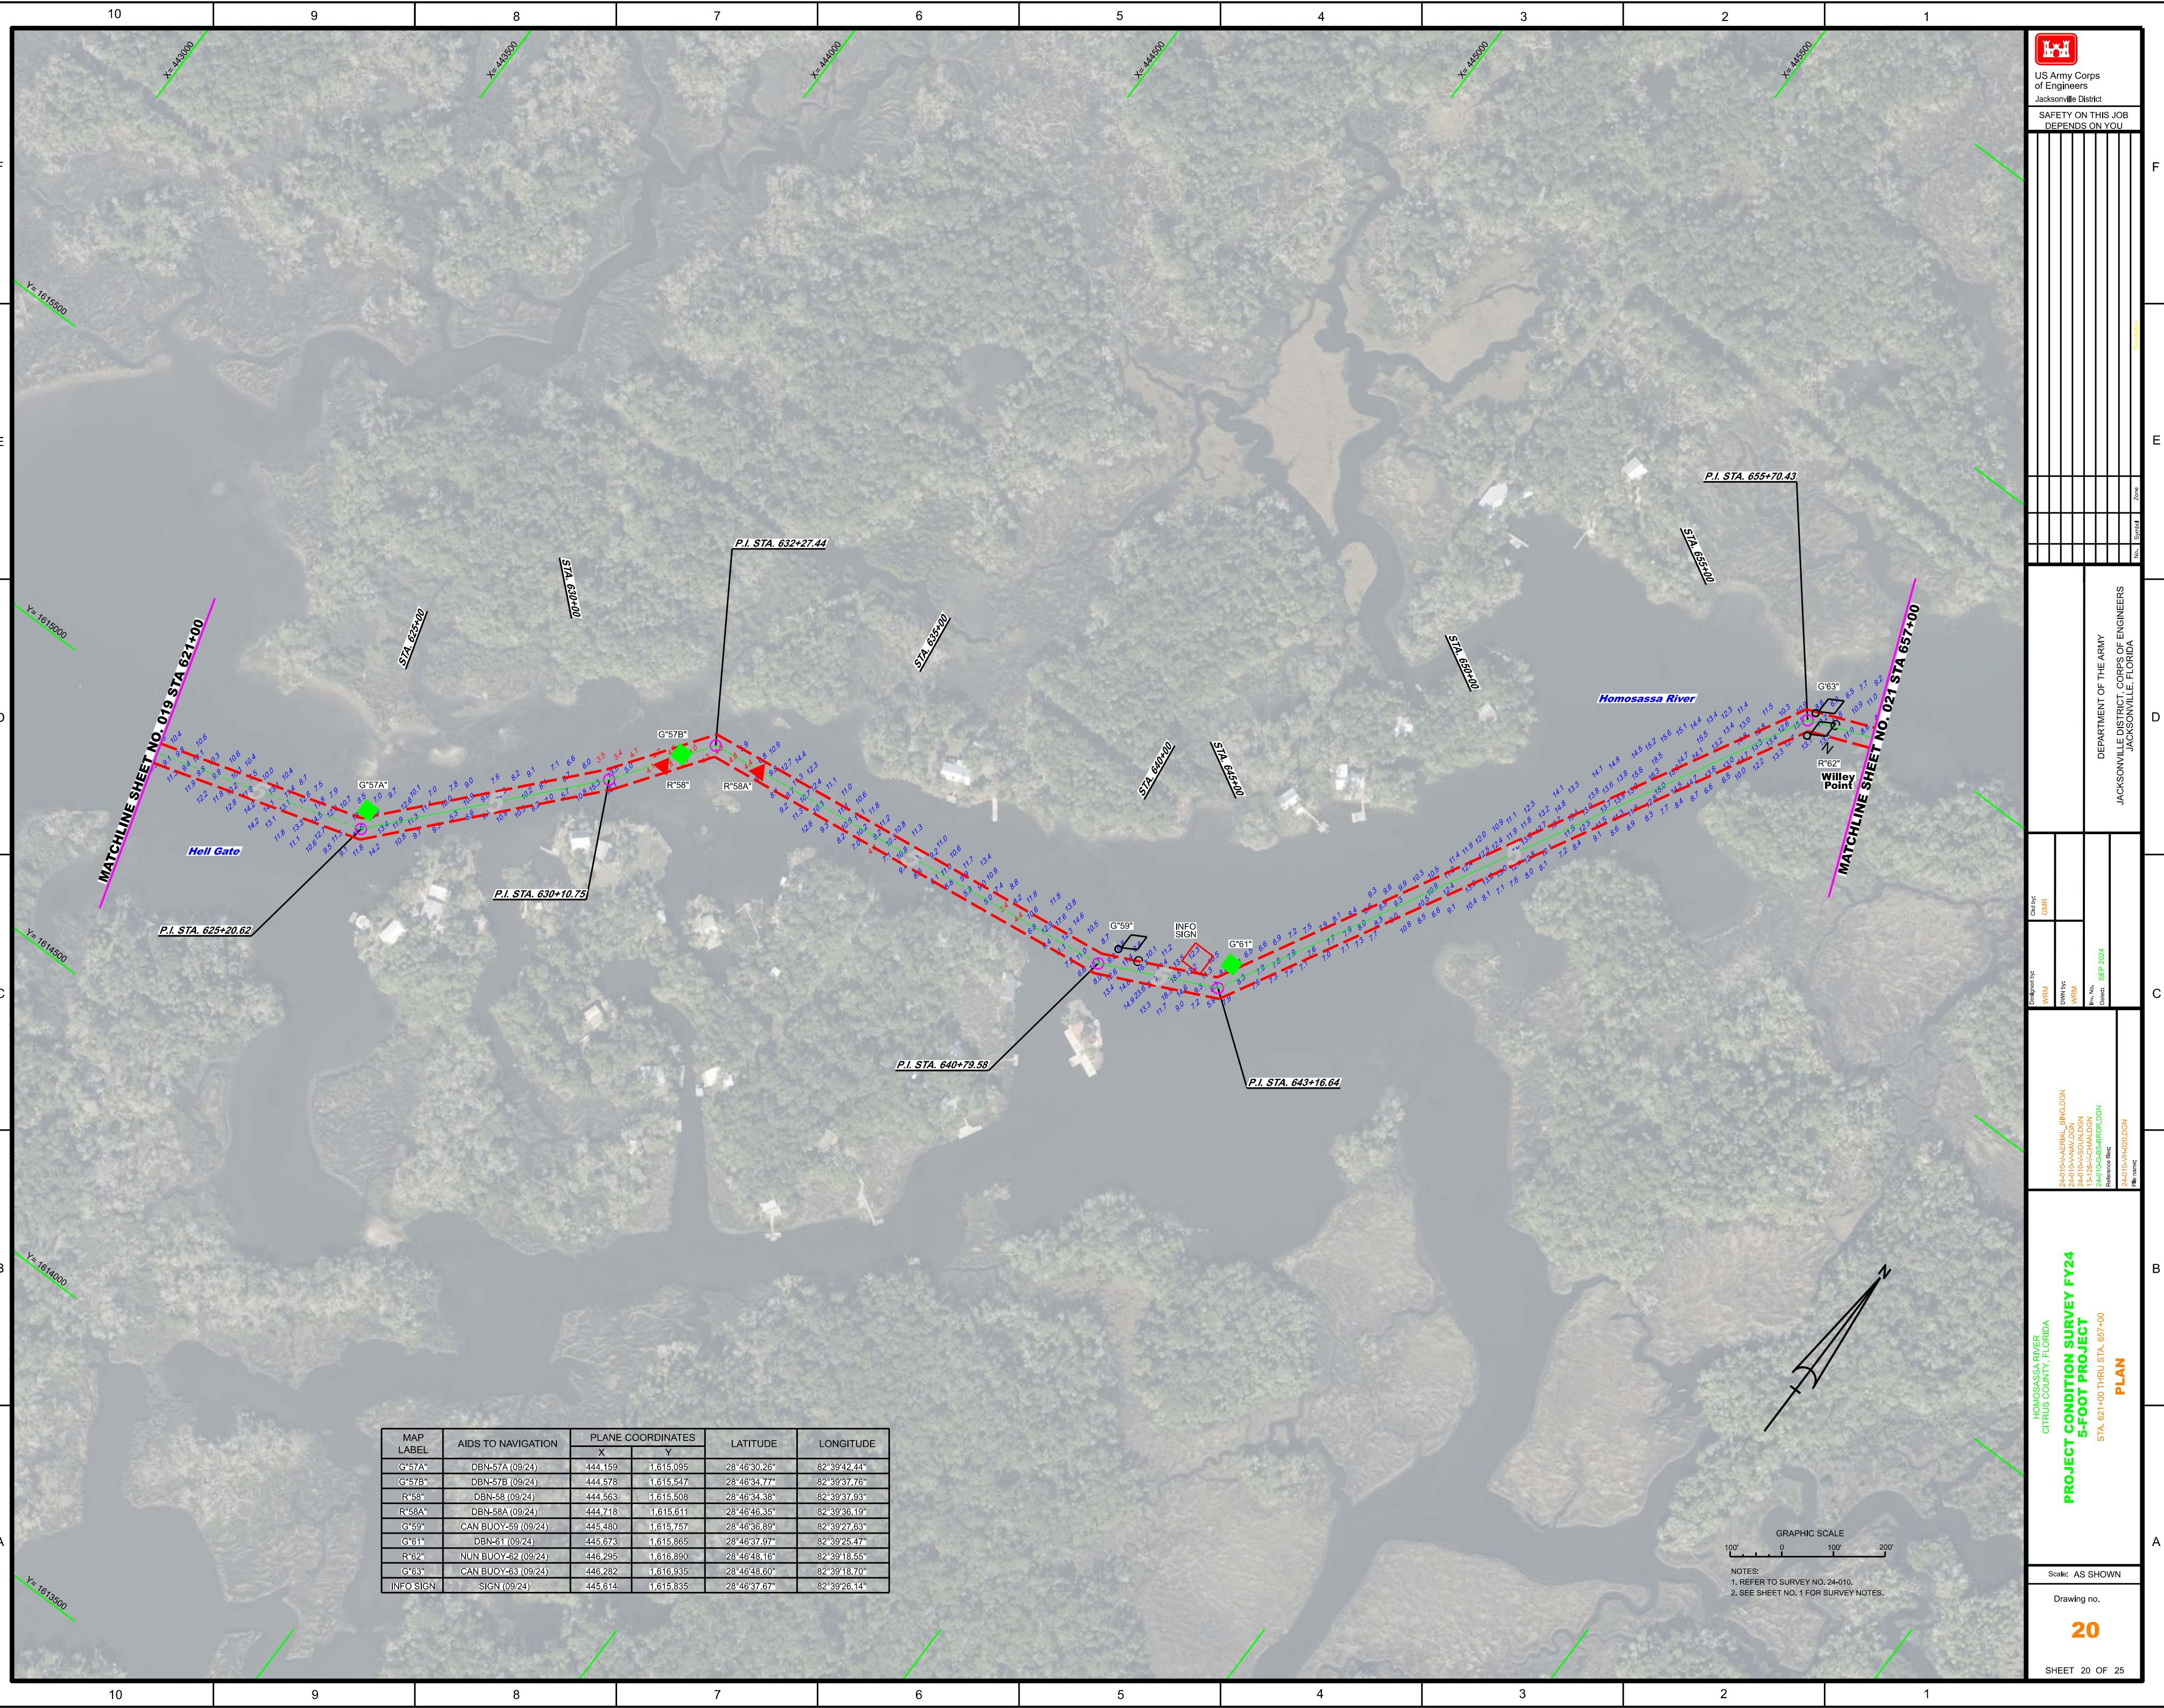

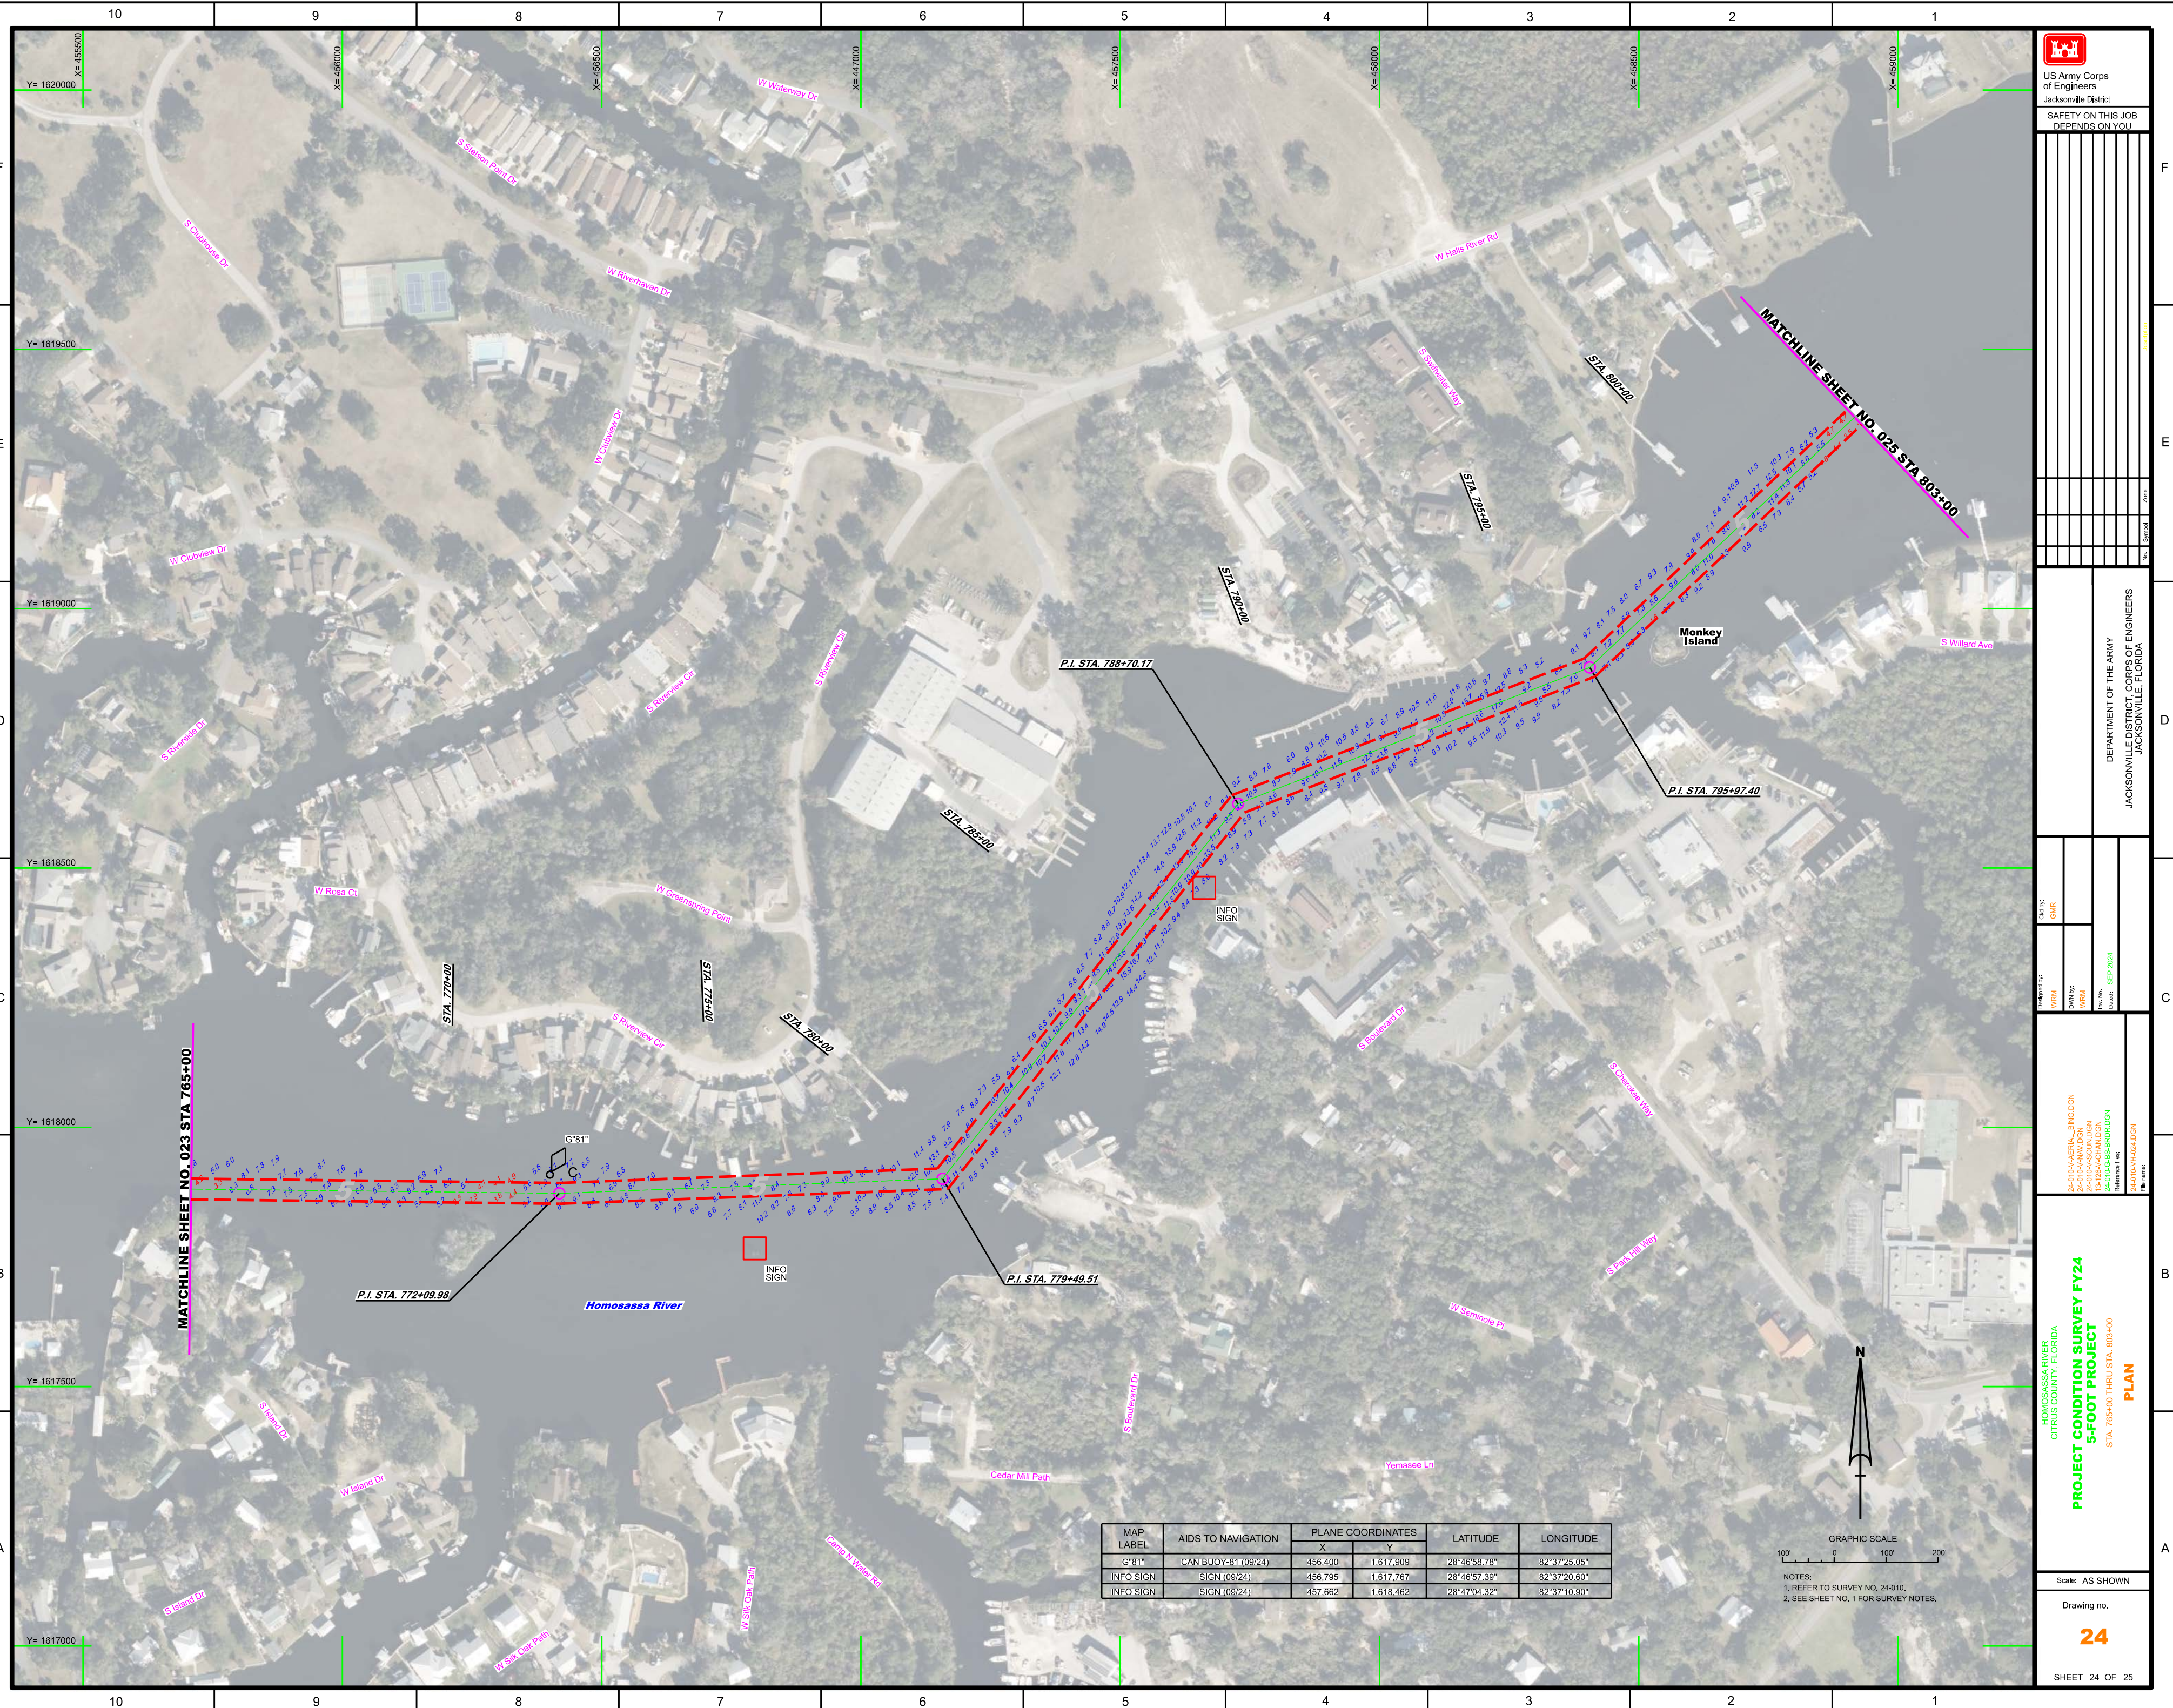

US Army Corps
of Engineers
Jacksonville District

SAFETY ON THE

[illegible]

DEPARTMENT OF THE ARMY
JACKSONVILLE DISTRICT, CORPS OF ENGINEERS
JACKSONVILLE, FLORIDA

[illegible]

**PROJECT CONDITION SURVEY FY24
5-FOOT PROJECT**

STA. 765+00 THRU STA. 803+00

PLAN

Scale: AS SHOWN

Drawing no.

24

SHEET 24 OF 25

MAP LABEL	AIDS TO NAVIGATION	PLANE COORDINATES		LATITUDE	LONGITUDE
		X	Y		
G*81*	CAN BUOY-81 (09/24)	456.400	1.617.909	28°46'58.78"	82°37'25.05"
INFO SIGN	SIGN (09/24)	456.795	1.617.767	28°46'57.39"	82°37'20.60"
INFO SIGN	SIGN (09/24)	457.662	1.618.462	28°47'04.32"	82°37'10.90"

GRAPHIC SCALE

100' 0 100' 200'

NOTES:
1. REFER TO SURVEY NO. 24-010.
2. SEE SHEET NO. 1 FOR SURVEY NOTES.

24

SHEET 24 OF 25

