


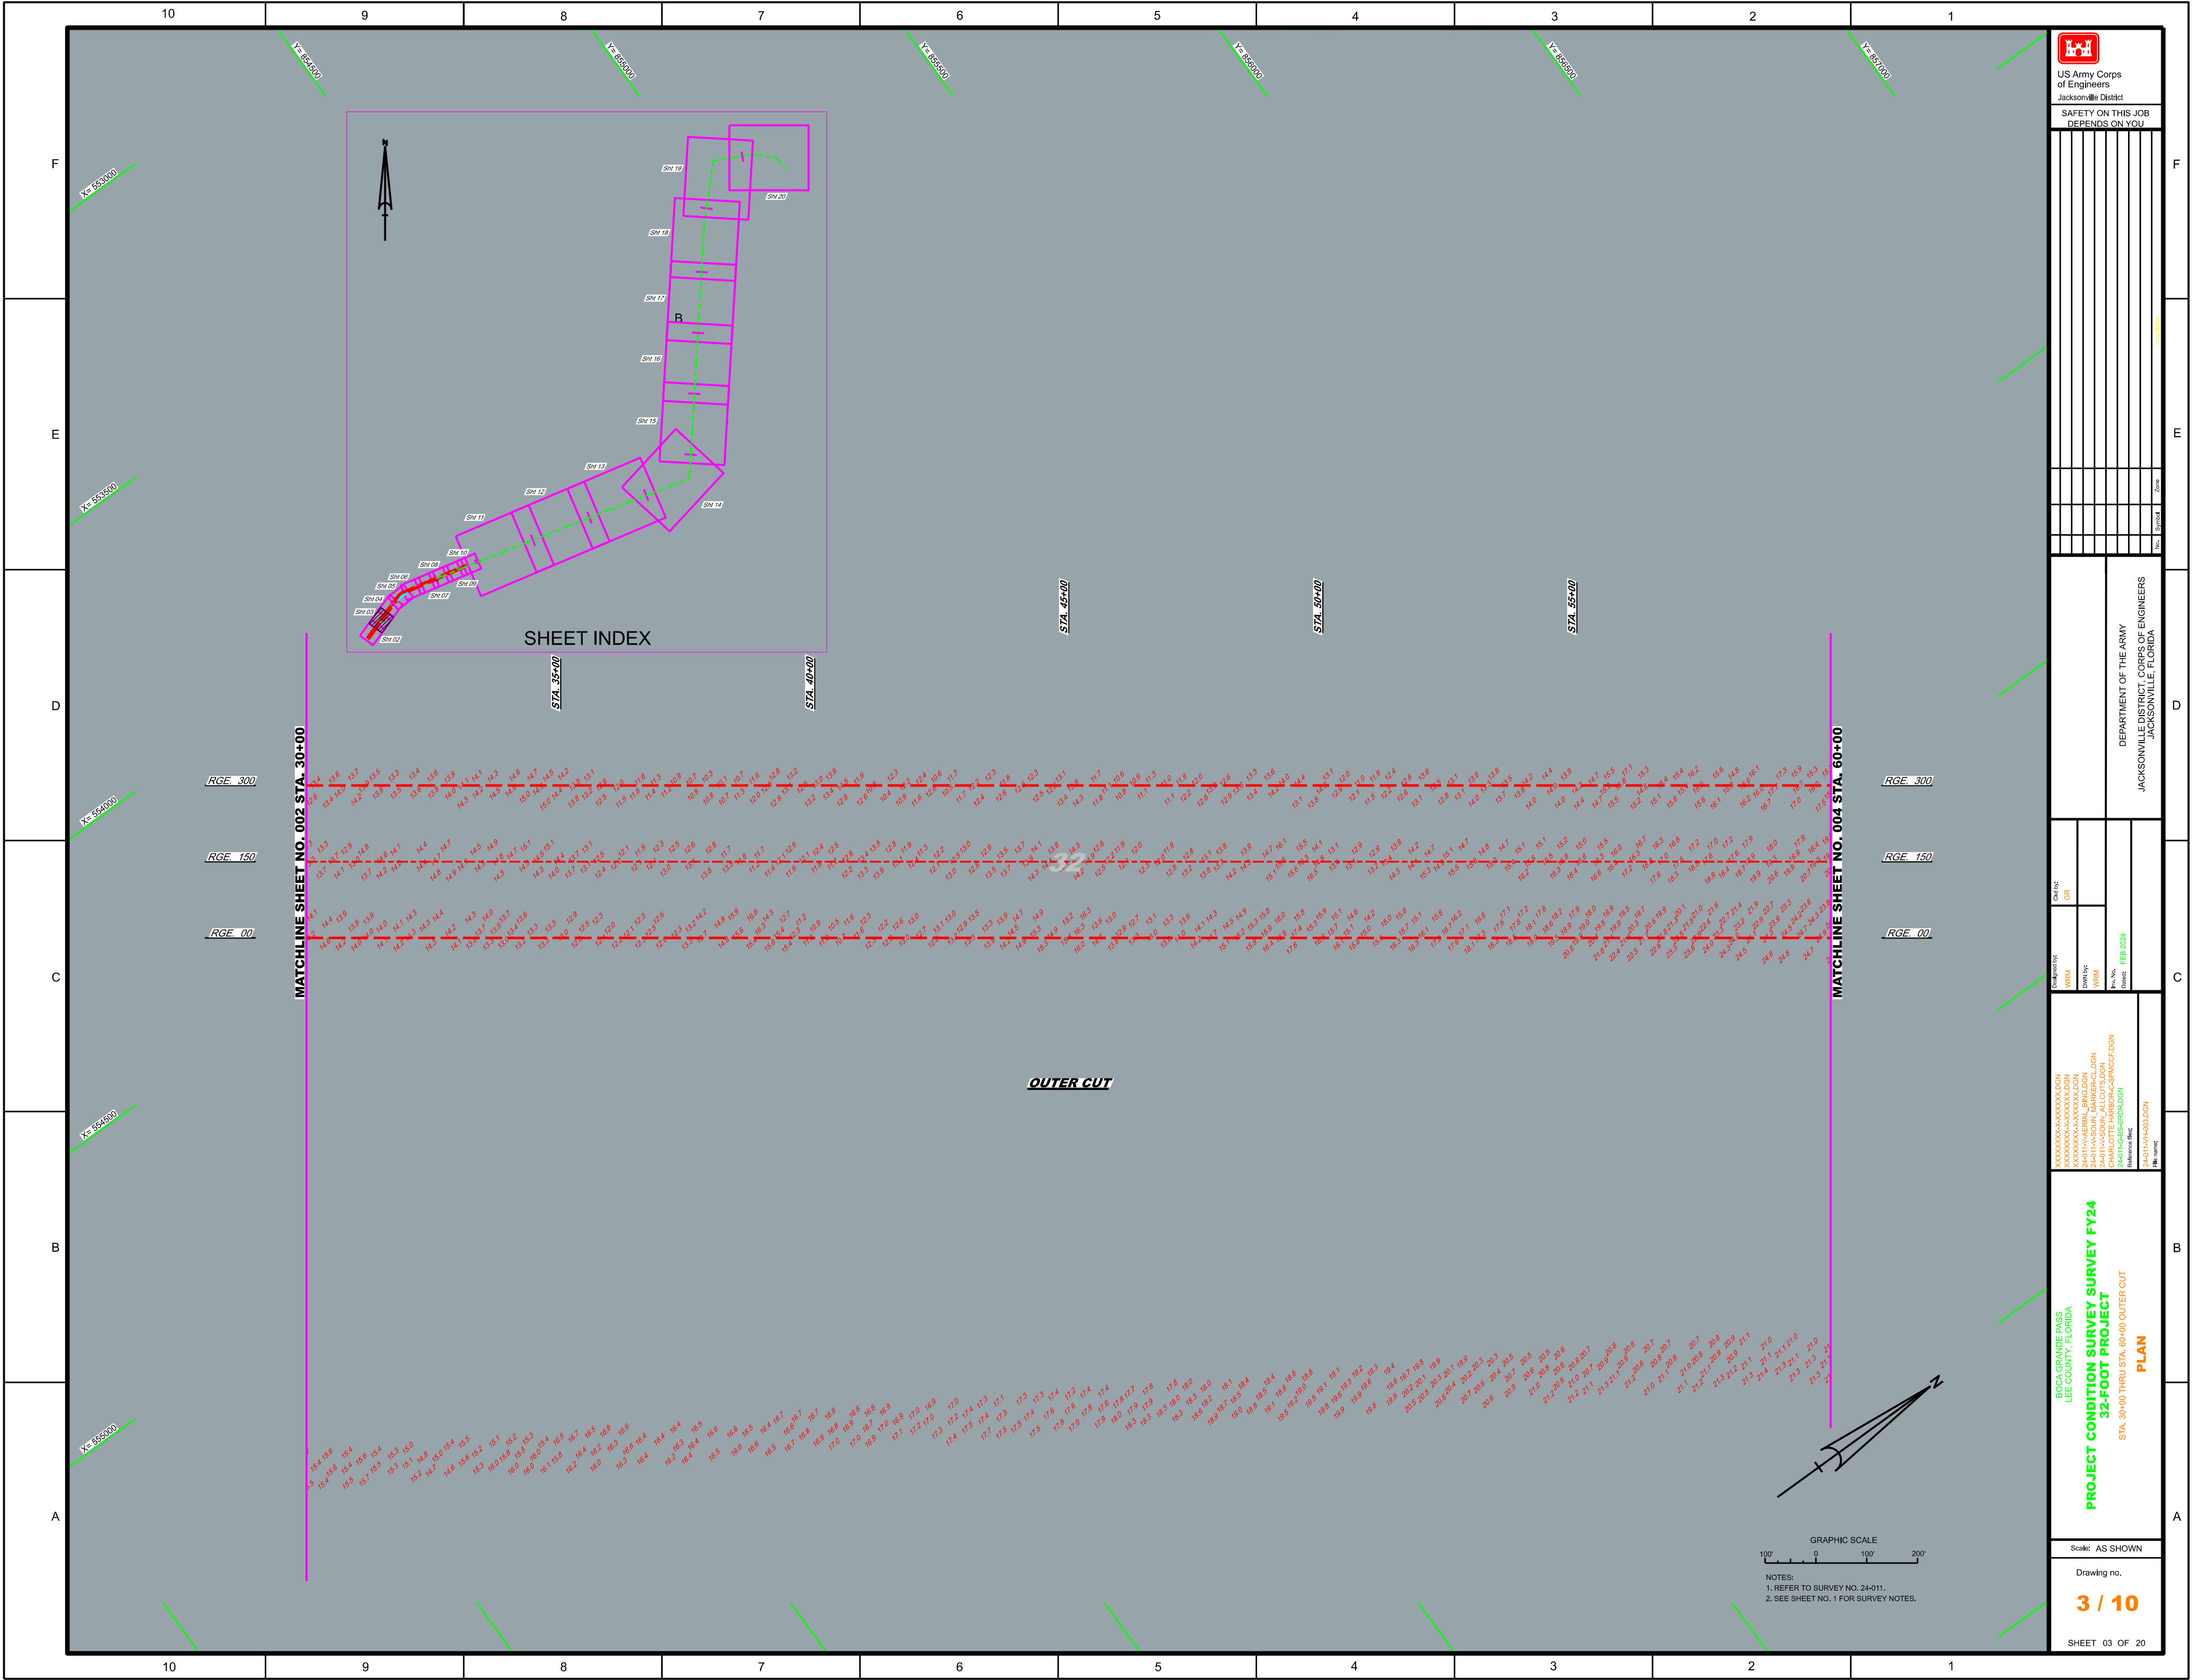

US Army Corps of Engineers
Jacksonville District

SAFETY ON THIS JOB
DEPENDS ON YOU


DEPARTMENT OF THE ARMY
JACKSONVILLE DISTRICT, CORPS OF ENGINEERS
JACKSONVILLE, FLORIDA

Drawn by	Checked by	Date
WRM	GR	FEB 2024

XXXXXXXXXXXXXXXXXXXX.DGN
XXXXXXXXXXXXXXXXXXXX.DGN
24-011-A-AERIAL_MARKER-CL.DGN
24-011-A-AERIAL_MARKER-CL.DGN
CHARLOTTE_HARBOR-SPWCCF.DGN
24-011-GS-BRIDGE.DGN
24-011-HA-03.DGN

BOCA GRANDE PASS
LEE COUNTY, FLORIDA
**PROJECT CONDITION SURVEY SURVEY FY24
32-FOOT PROJECT**
STA. 30+00 THRU STA. 60+00 OUTER CUT
PLAN


Scale: AS SHOWN


Drawing no.
3 / 10

SHEET 03 OF 20

GRAPHIC SCALE
100' 0 100' 200'


NOTES:
1. REFER TO SURVEY NO. 24-011.
2. SEE SHEET NO. 1 FOR SURVEY NOTES.

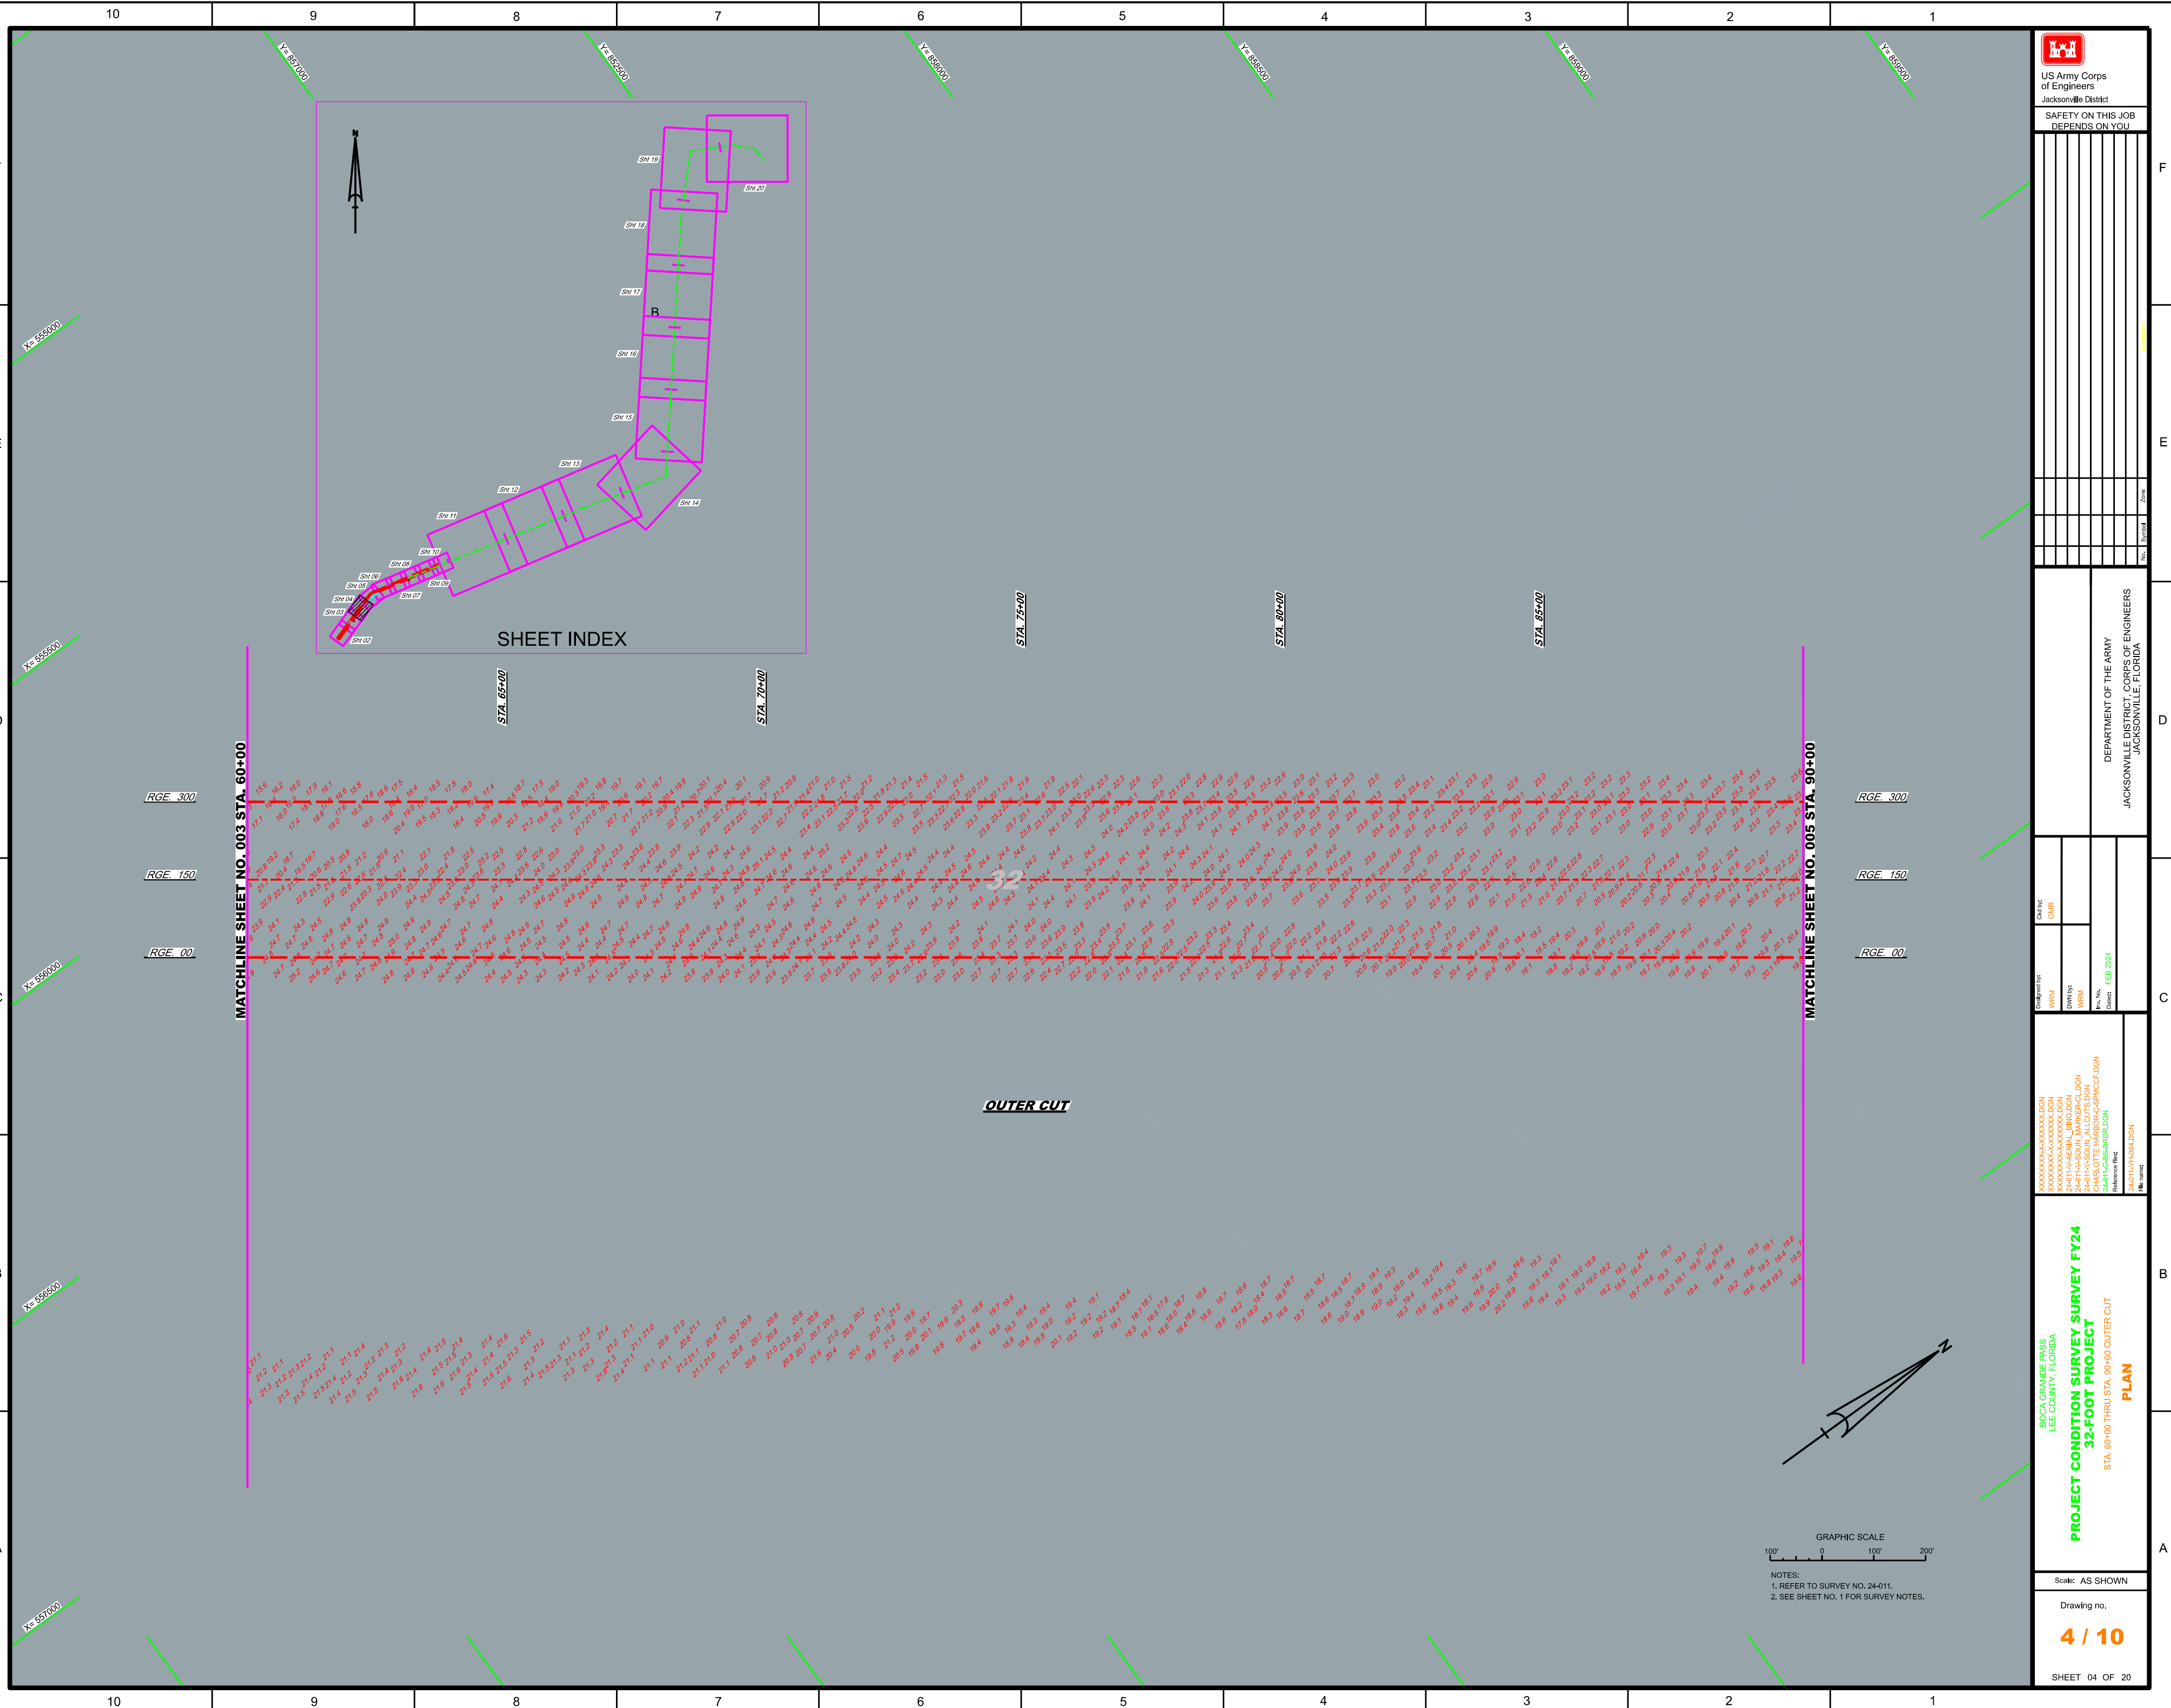

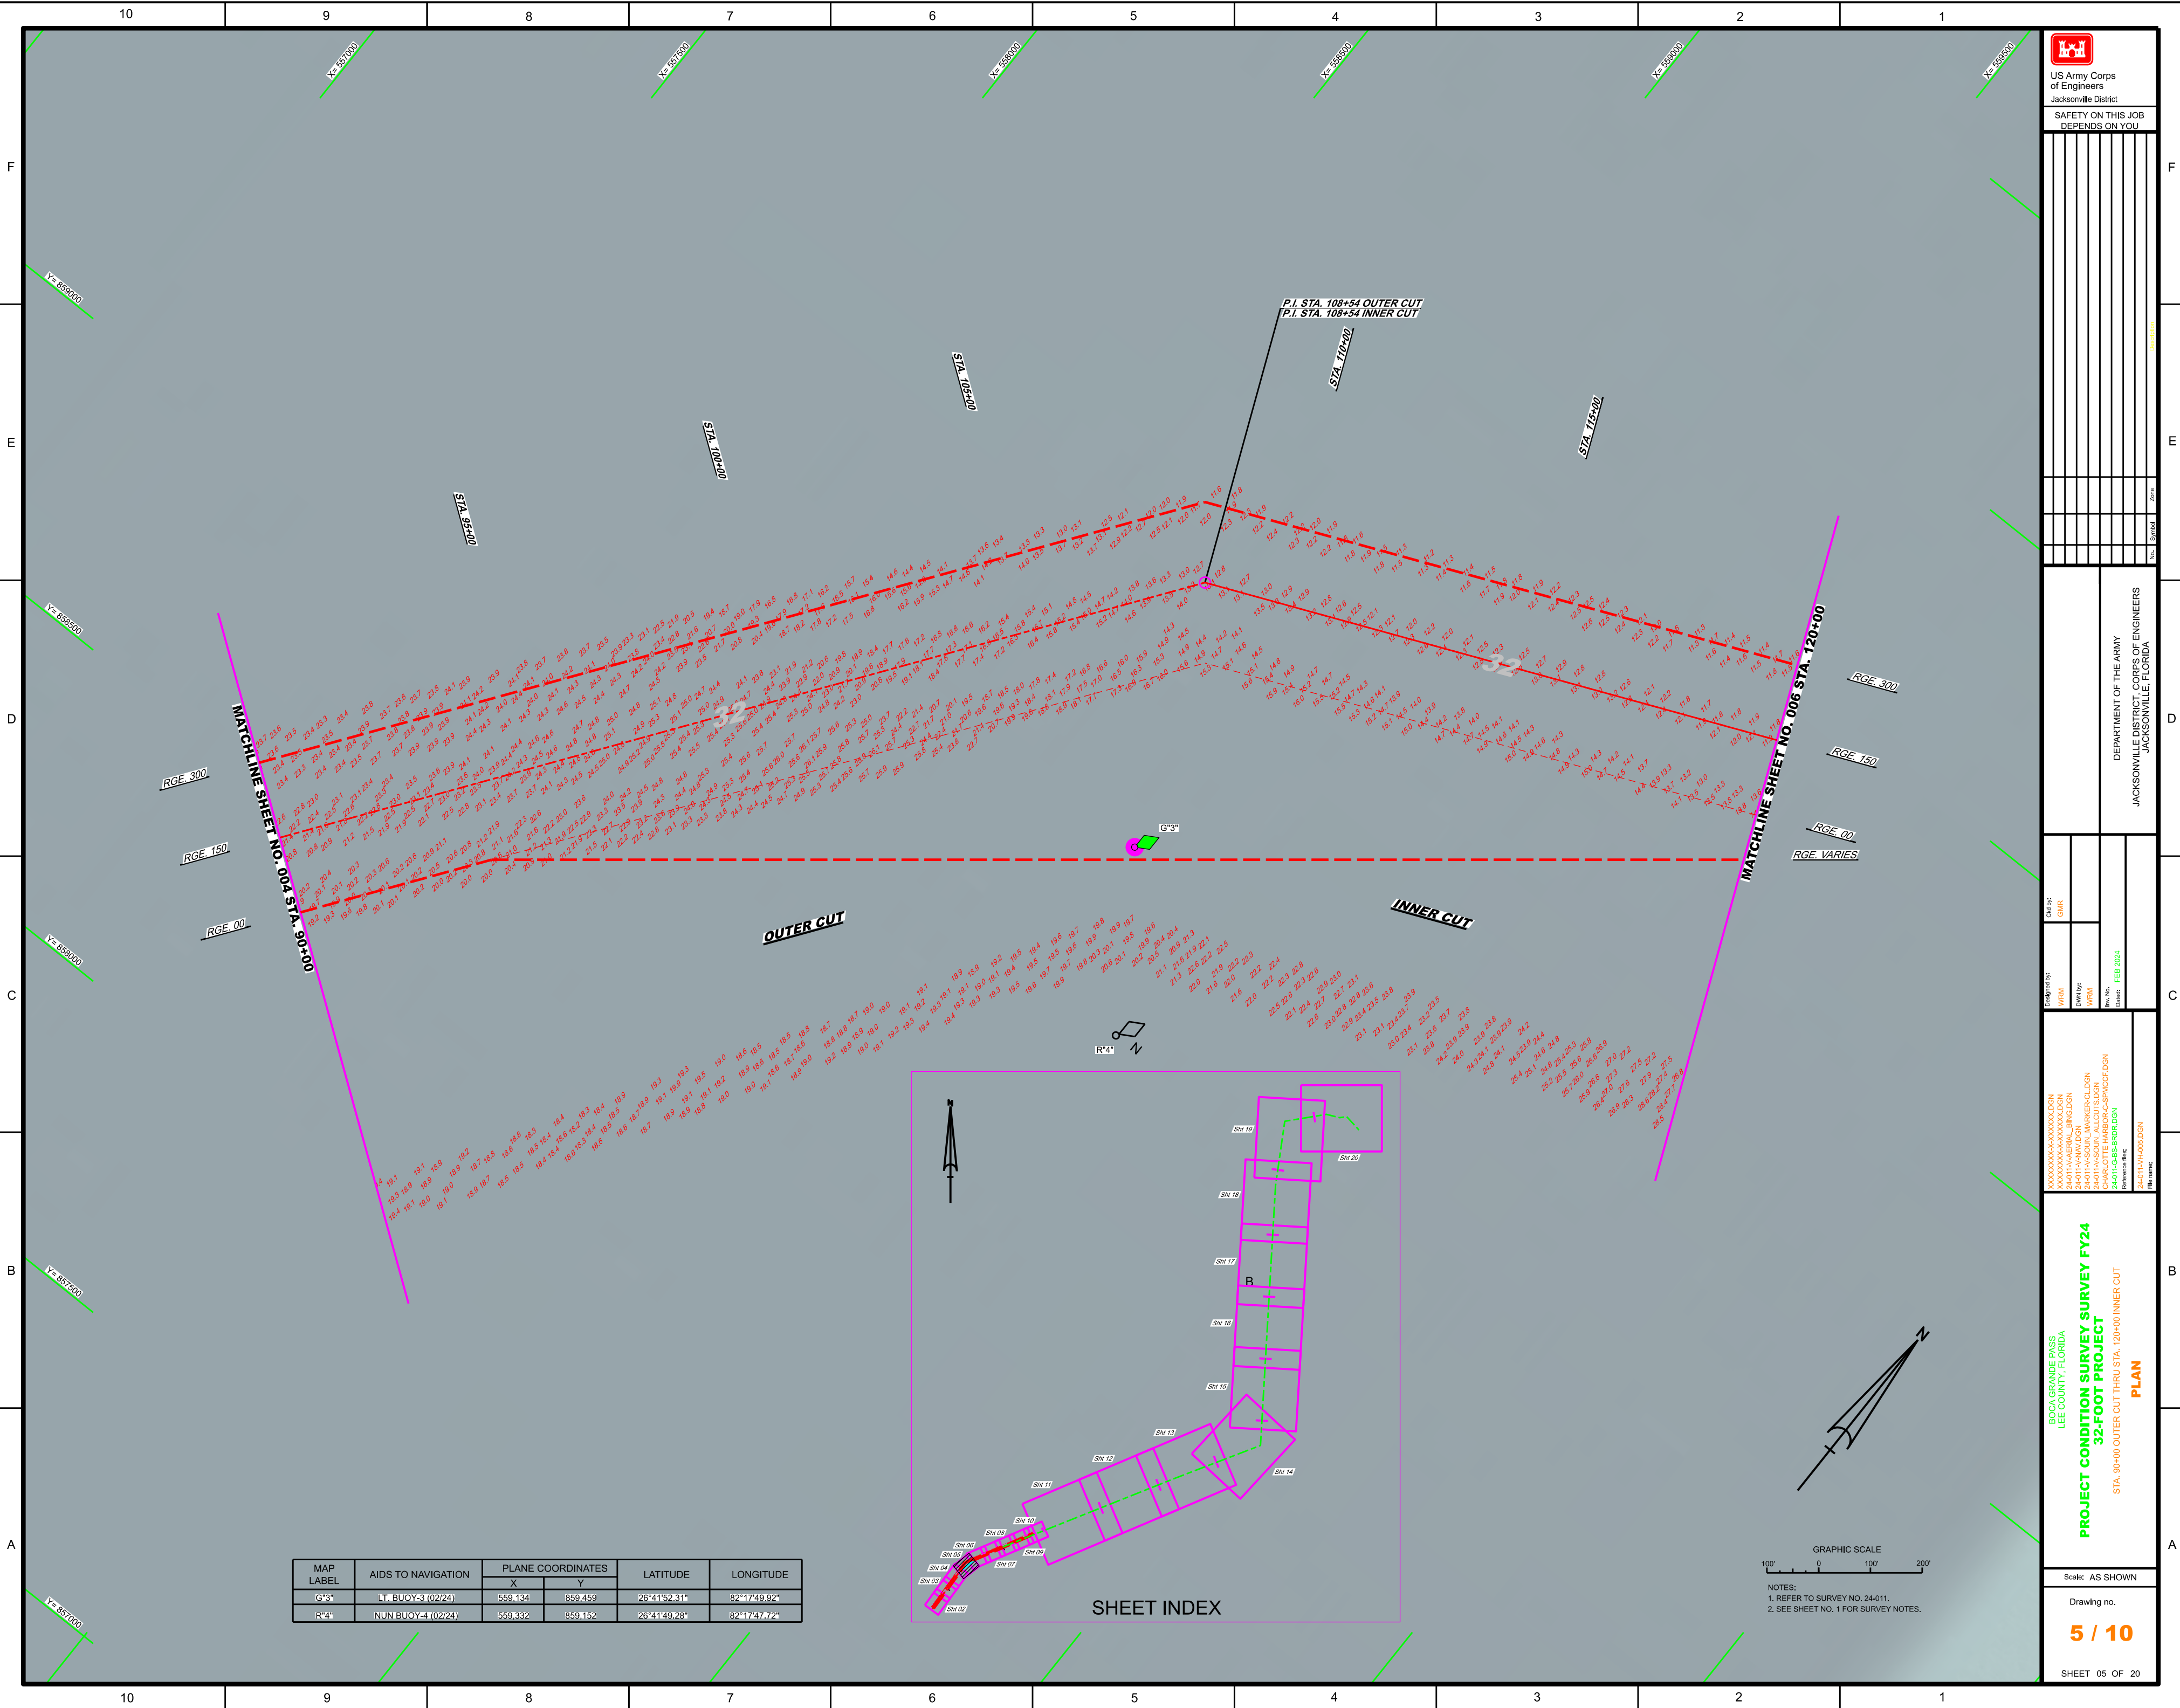

F
E
D
C
B
A

10 9 8 7 6 5 4 3 2 1

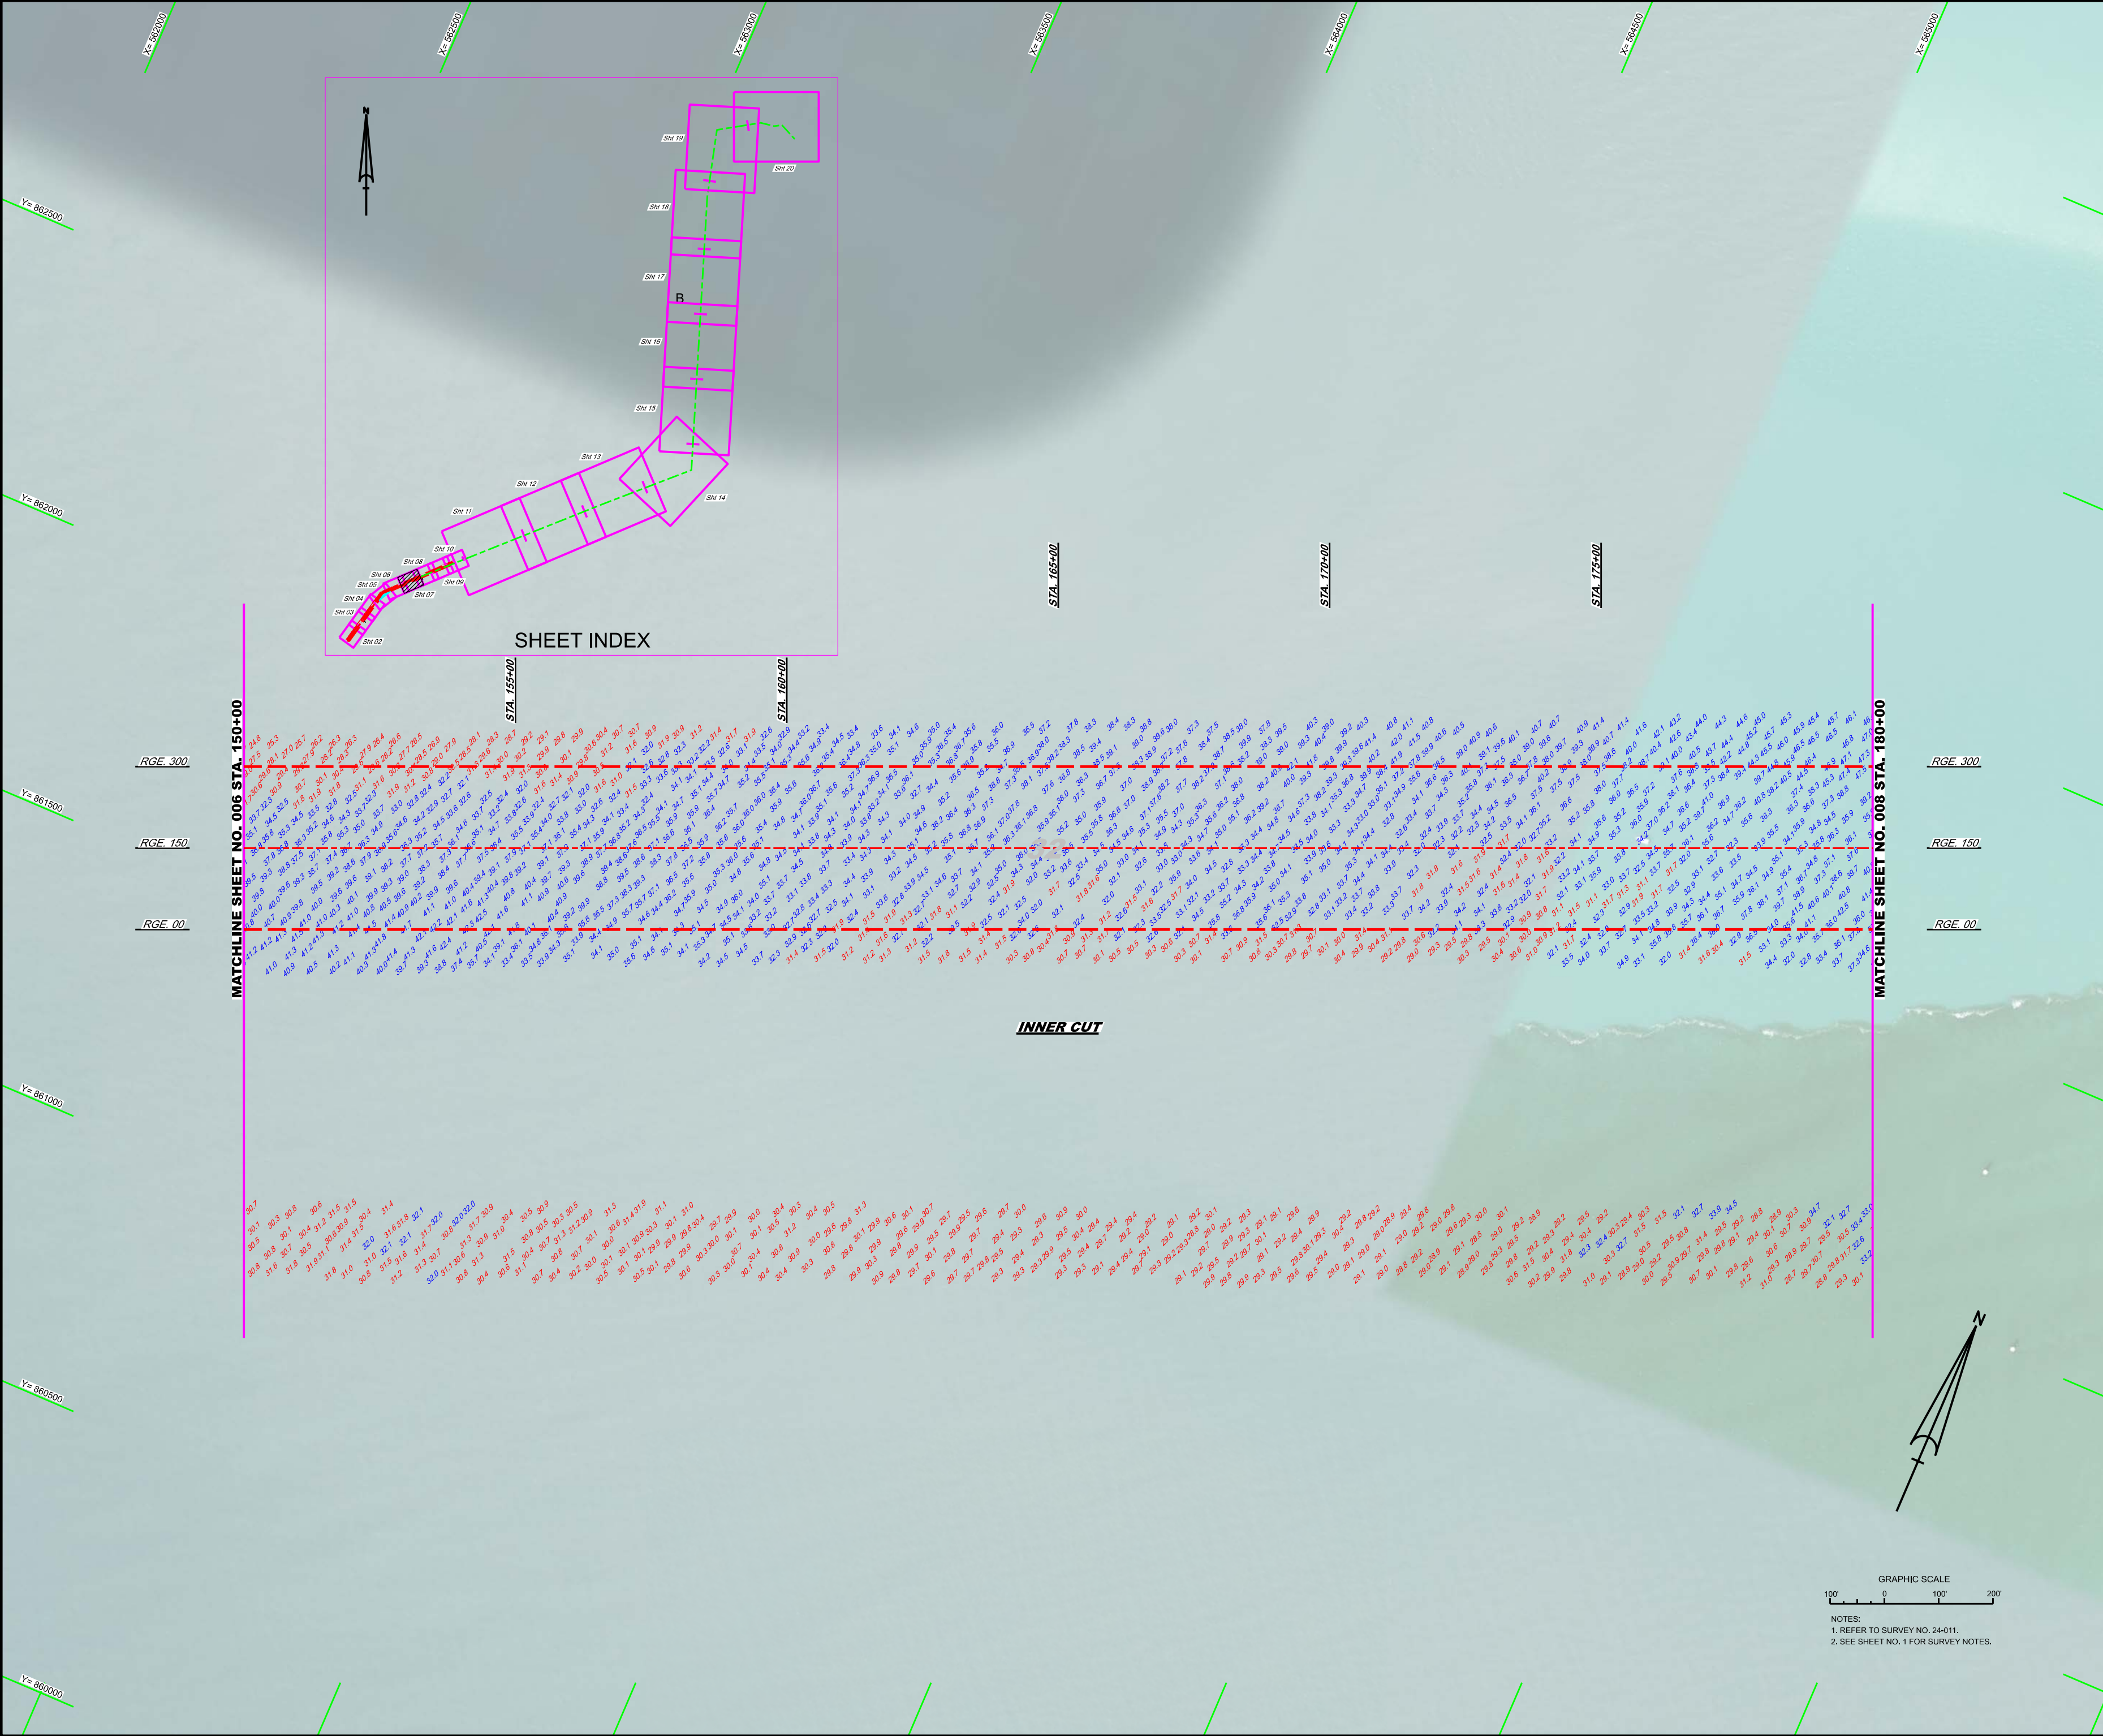

US Army Corps of Engineers
Jacksonville District

SAFETY ON THIS JOB
DEPENDS ON YOU


DEPARTMENT OF THE ARMY
JACKSONVILLE DISTRICT, CORPS OF ENGINEERS
JACKSONVILLE, FLORIDA

XXXXXXXXXXXXXXXXXXXX.DGN
24-011-AERIAL_MARKER-CL.DGN
24-011-AERIAL_MARKER-CL.DGN
CHARLOTTE_HARBOR-SPWCC.DGN
24-011-GS-BRD.DGN
24-011-HA007.DGN


PROJECT CONDITION SURVEY SURVEY FY24
32-FOOT PROJECT
STA. 150+00 THRU STA. 180+00 INNER CUT
PLAN

Scale: AS SHOWN

Drawing no.
7 / 10

SHEET 07 OF 20

GRAPHIC SCALE
100' 0 100' 200'
NOTES:
1. REFER TO SURVEY NO. 24-011.
2. SEE SHEET NO. 1 FOR SURVEY NOTES.

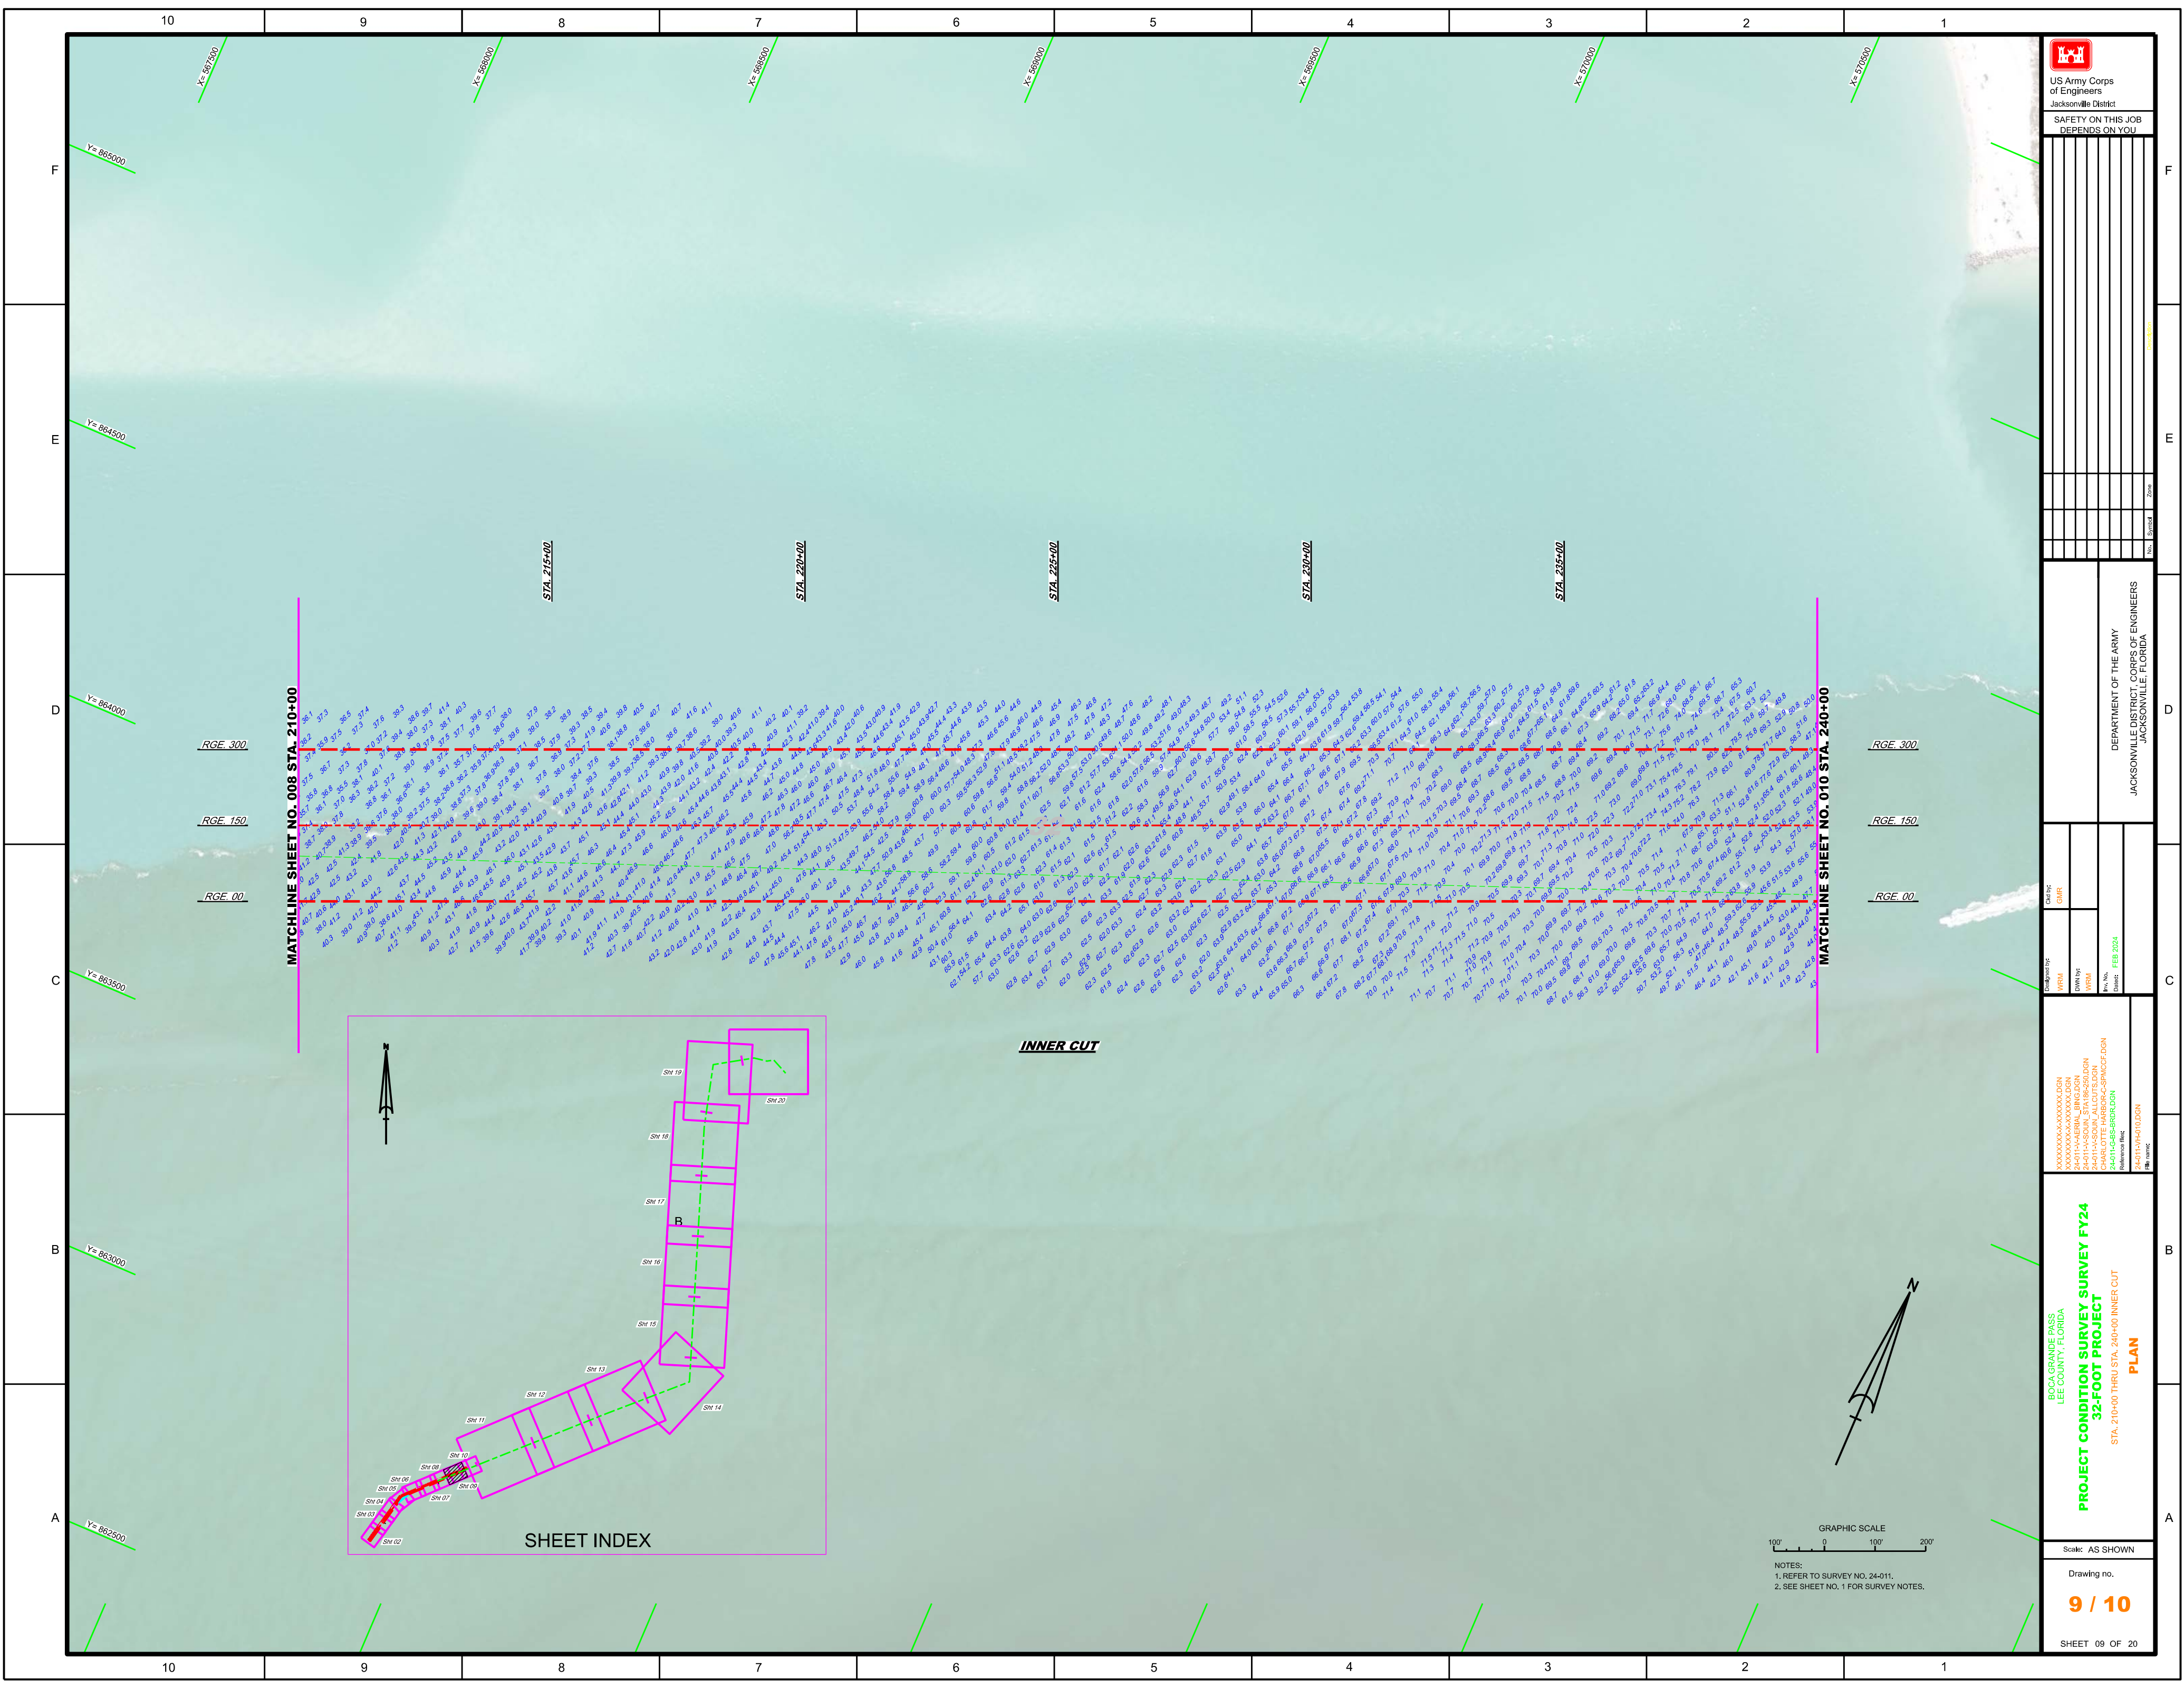



US Army Corps
of Engineers
Jacksonville District

SAFETY ON THIS JOB
DEPENDS ON YOU


DEPARTMENT OF THE ARMY
JACKSONVILLE DISTRICT, CORPS OF ENGINEERS
JACKSONVILLE, FLORIDA


BOCA GRANDE PASS
LEE COUNTY, FLORIDA
PROJECT CONDITION SURVEY SURVEY FY24
32-FOOT PROJECT
STA. 210+00 THRU STA. 240+00 INNER CUT
PLAN

Scale: AS SHOWN
Drawing no.
9 / 10
SHEET 09 OF 20



NOTES:
1. REFER TO SURVEY NO. 24-011.
2. SEE SHEET NO. 1 FOR SURVEY NOTES.

