






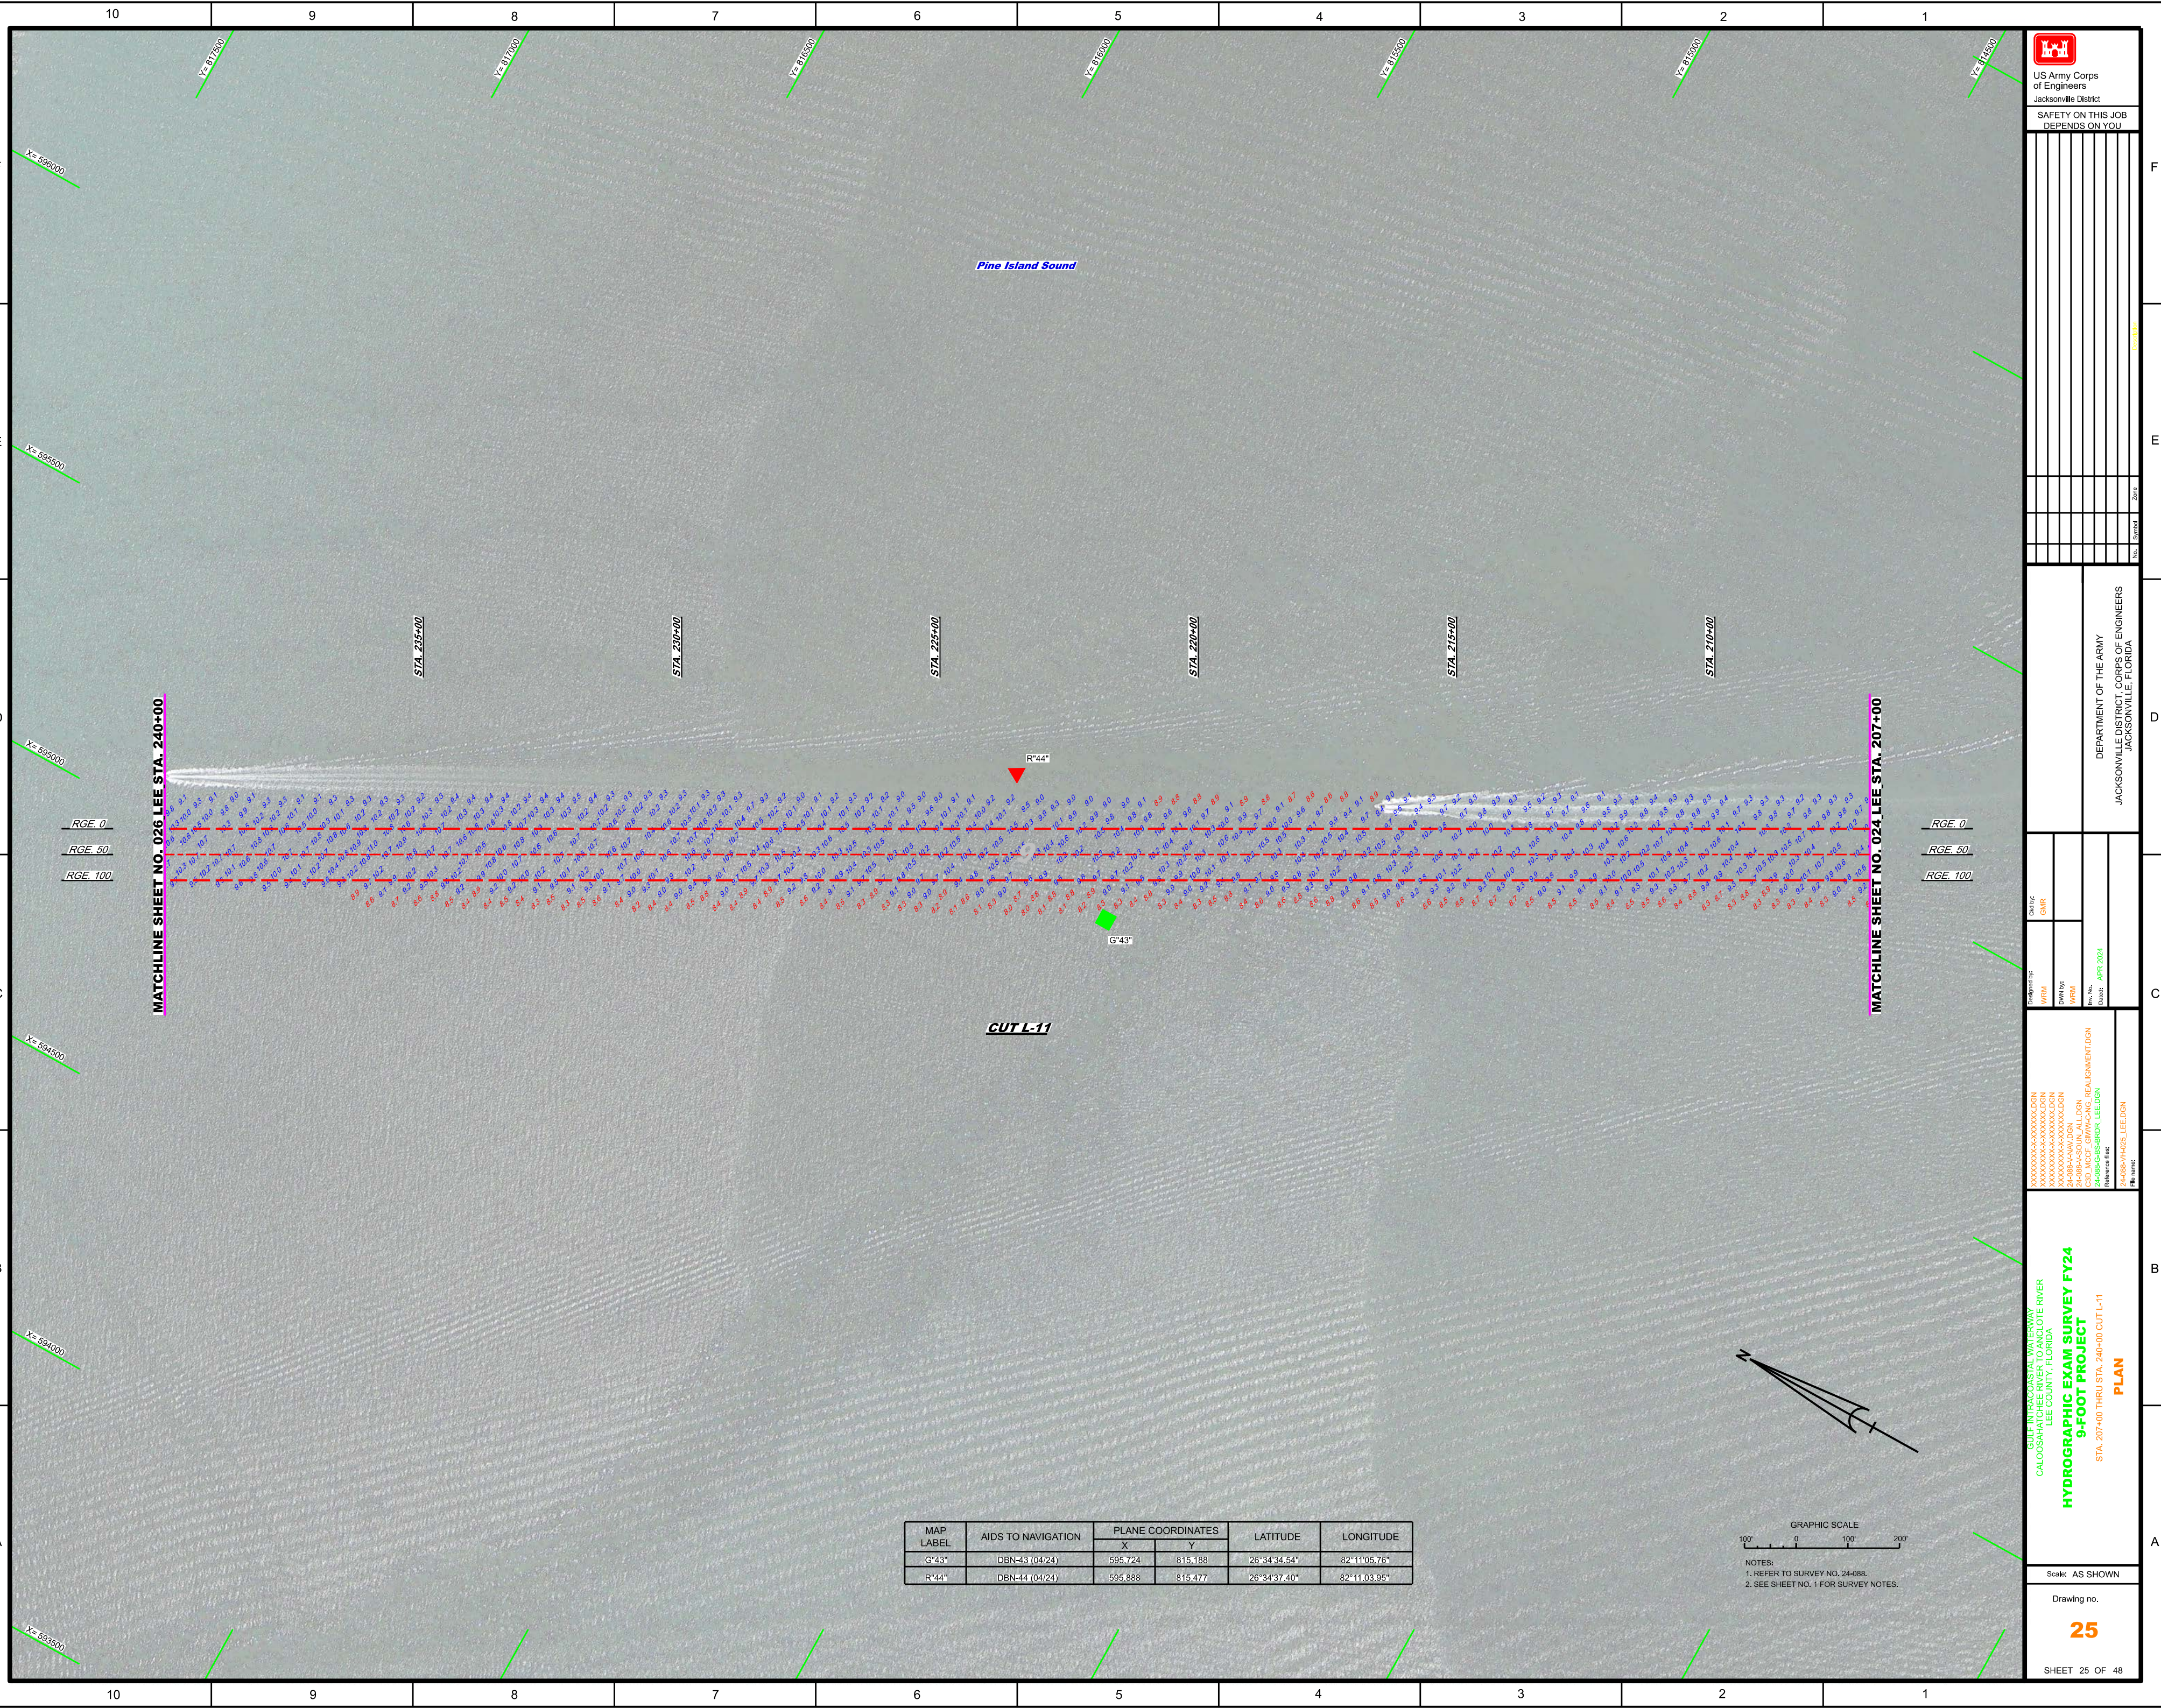


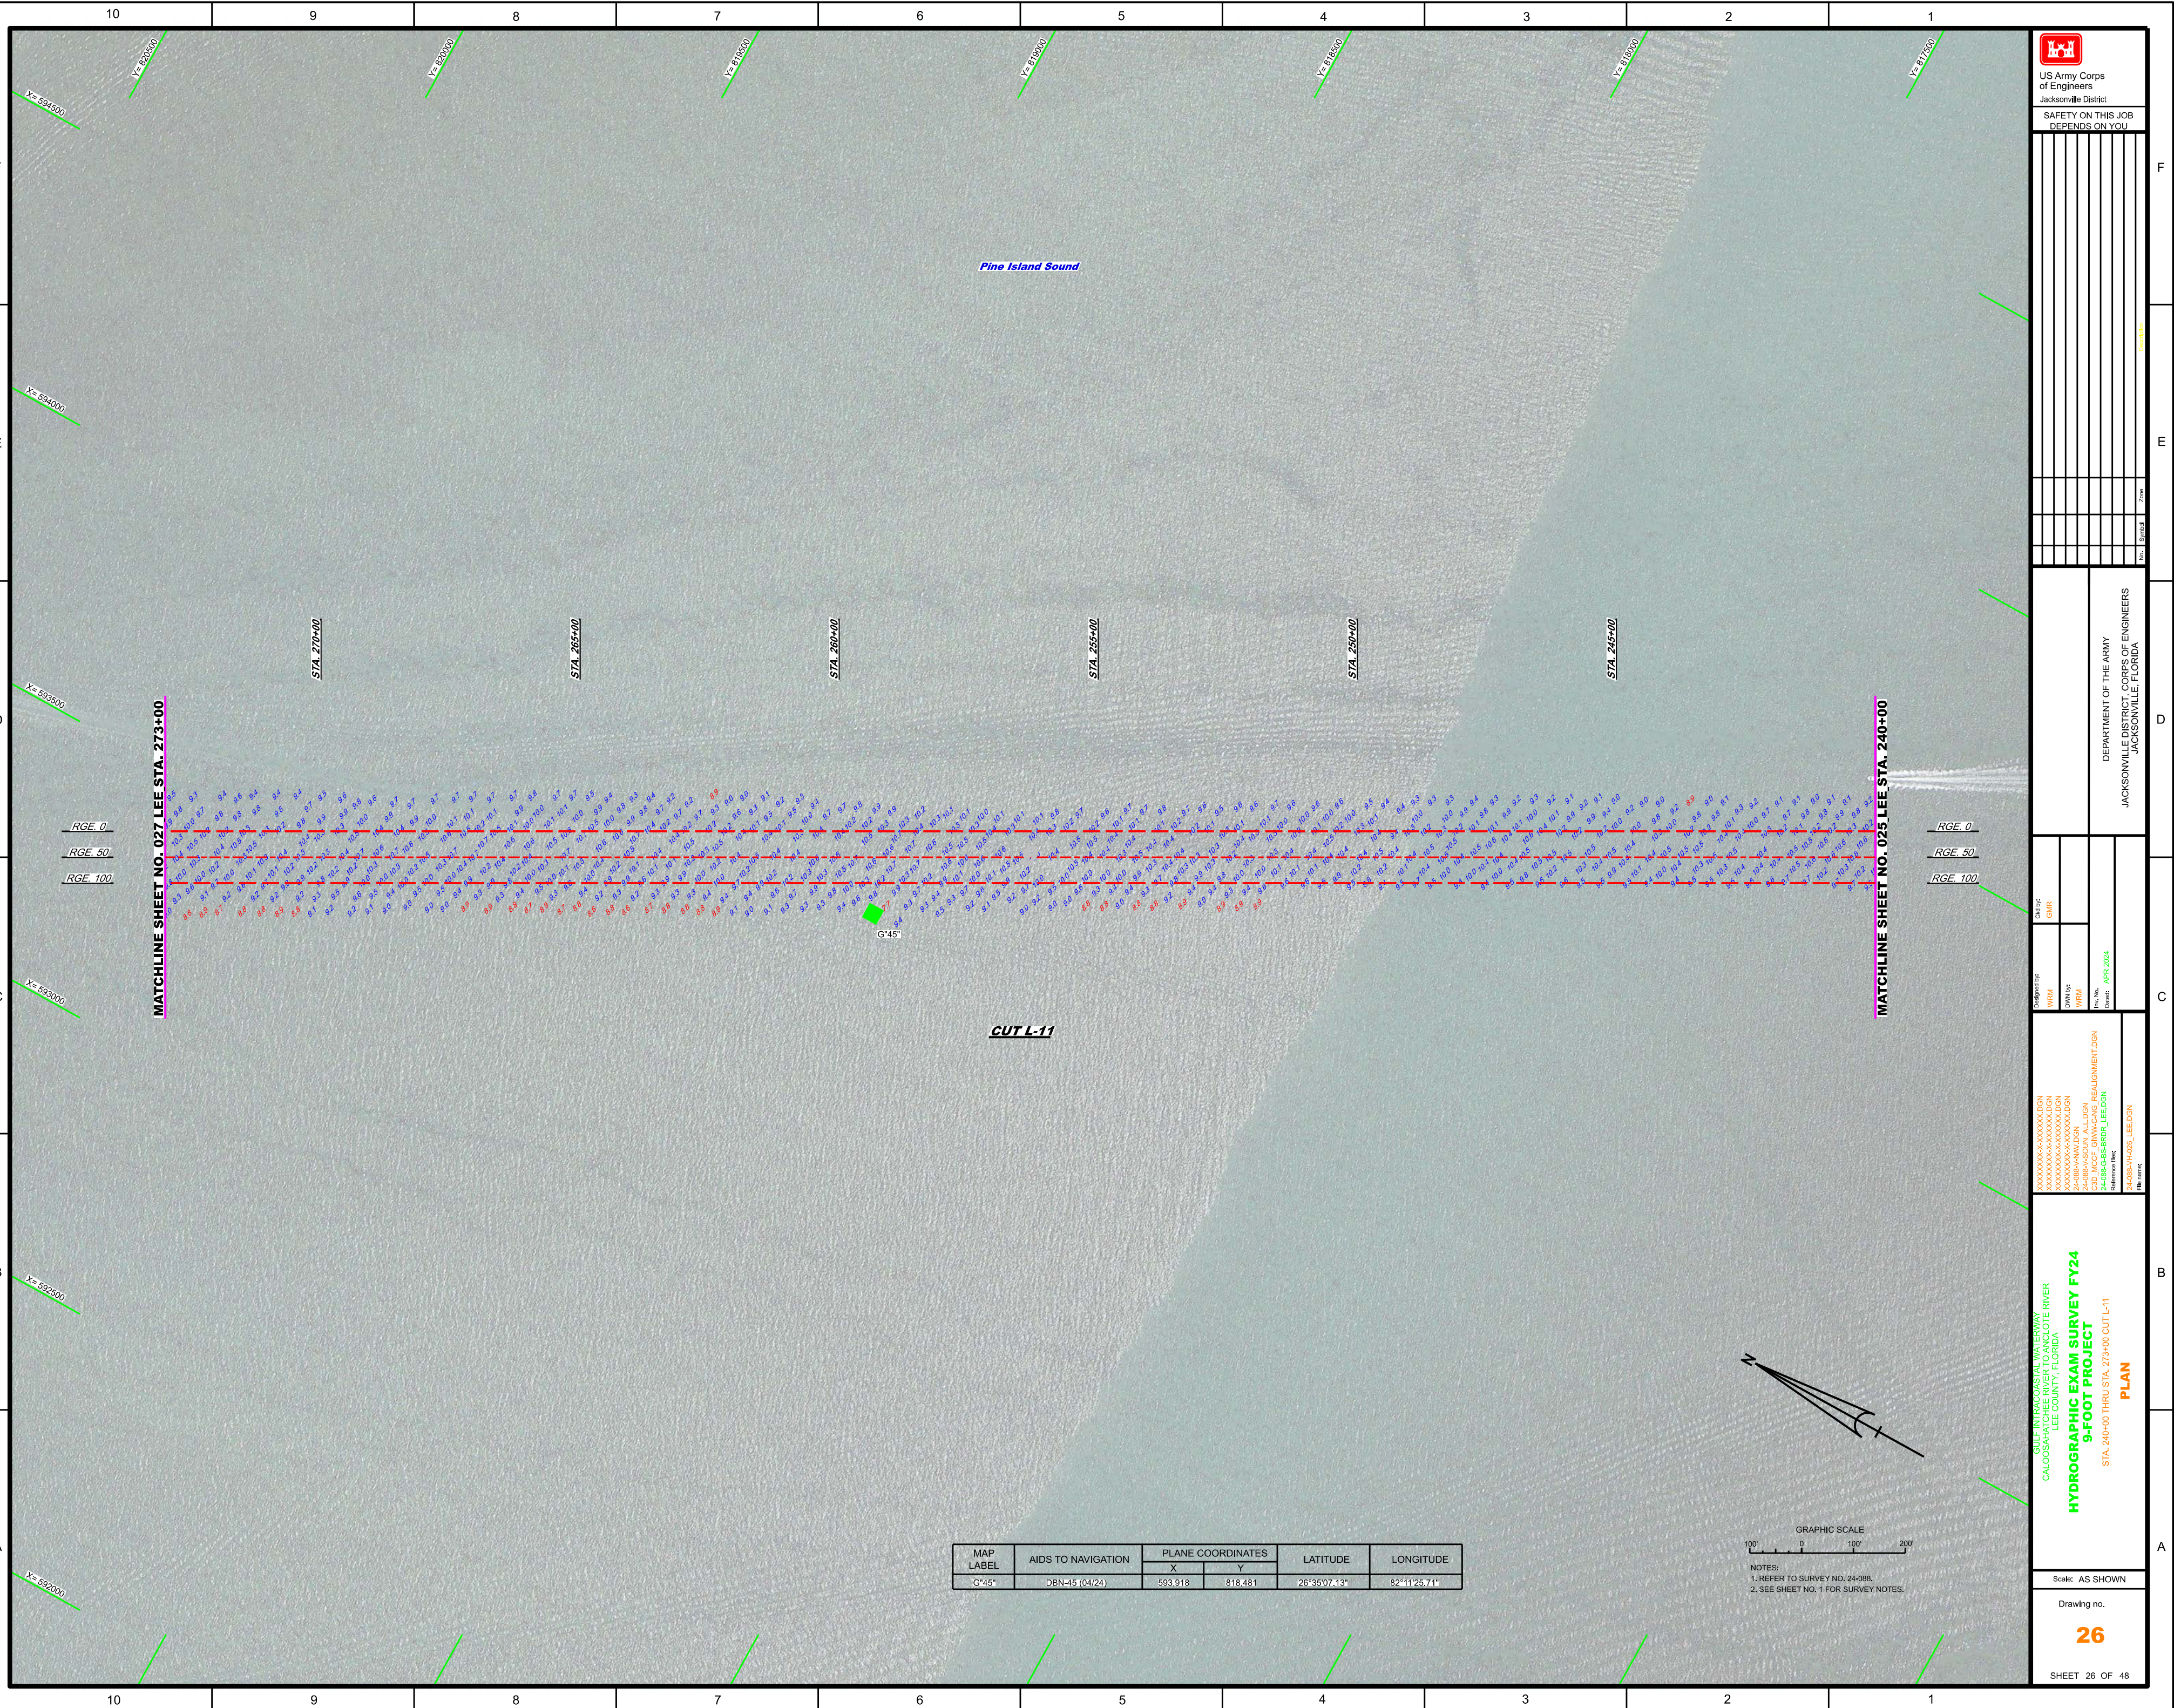


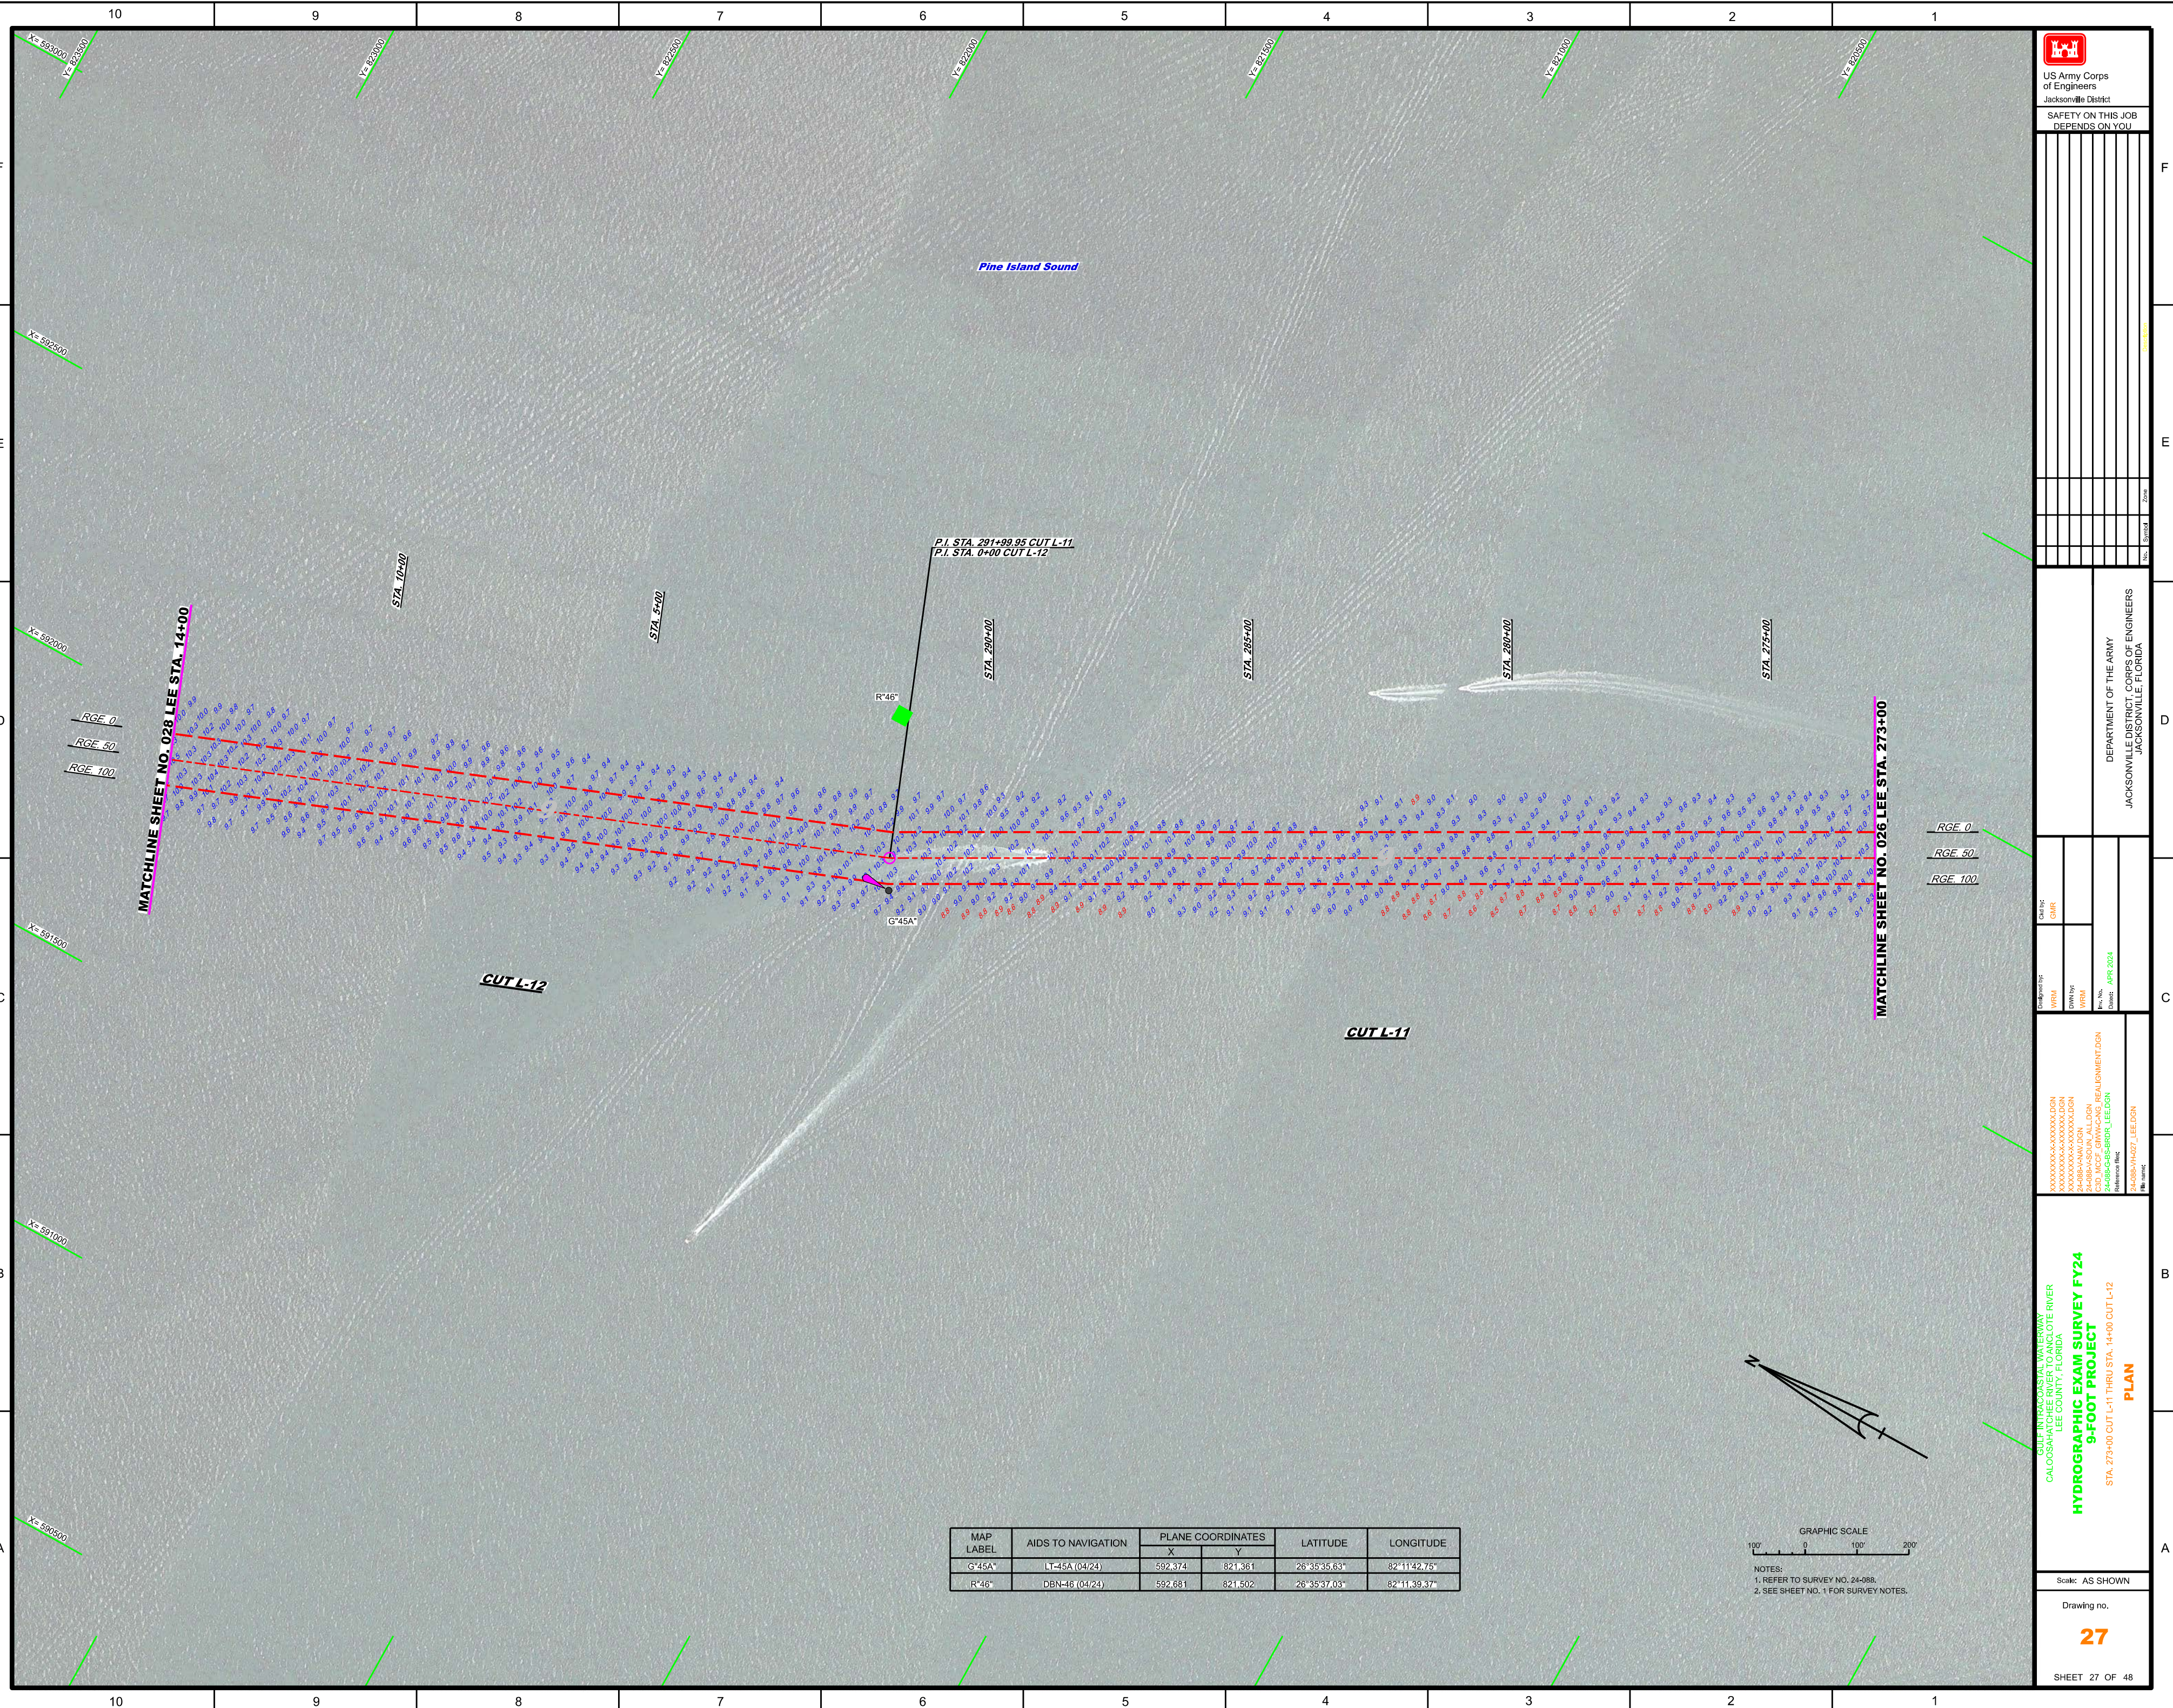


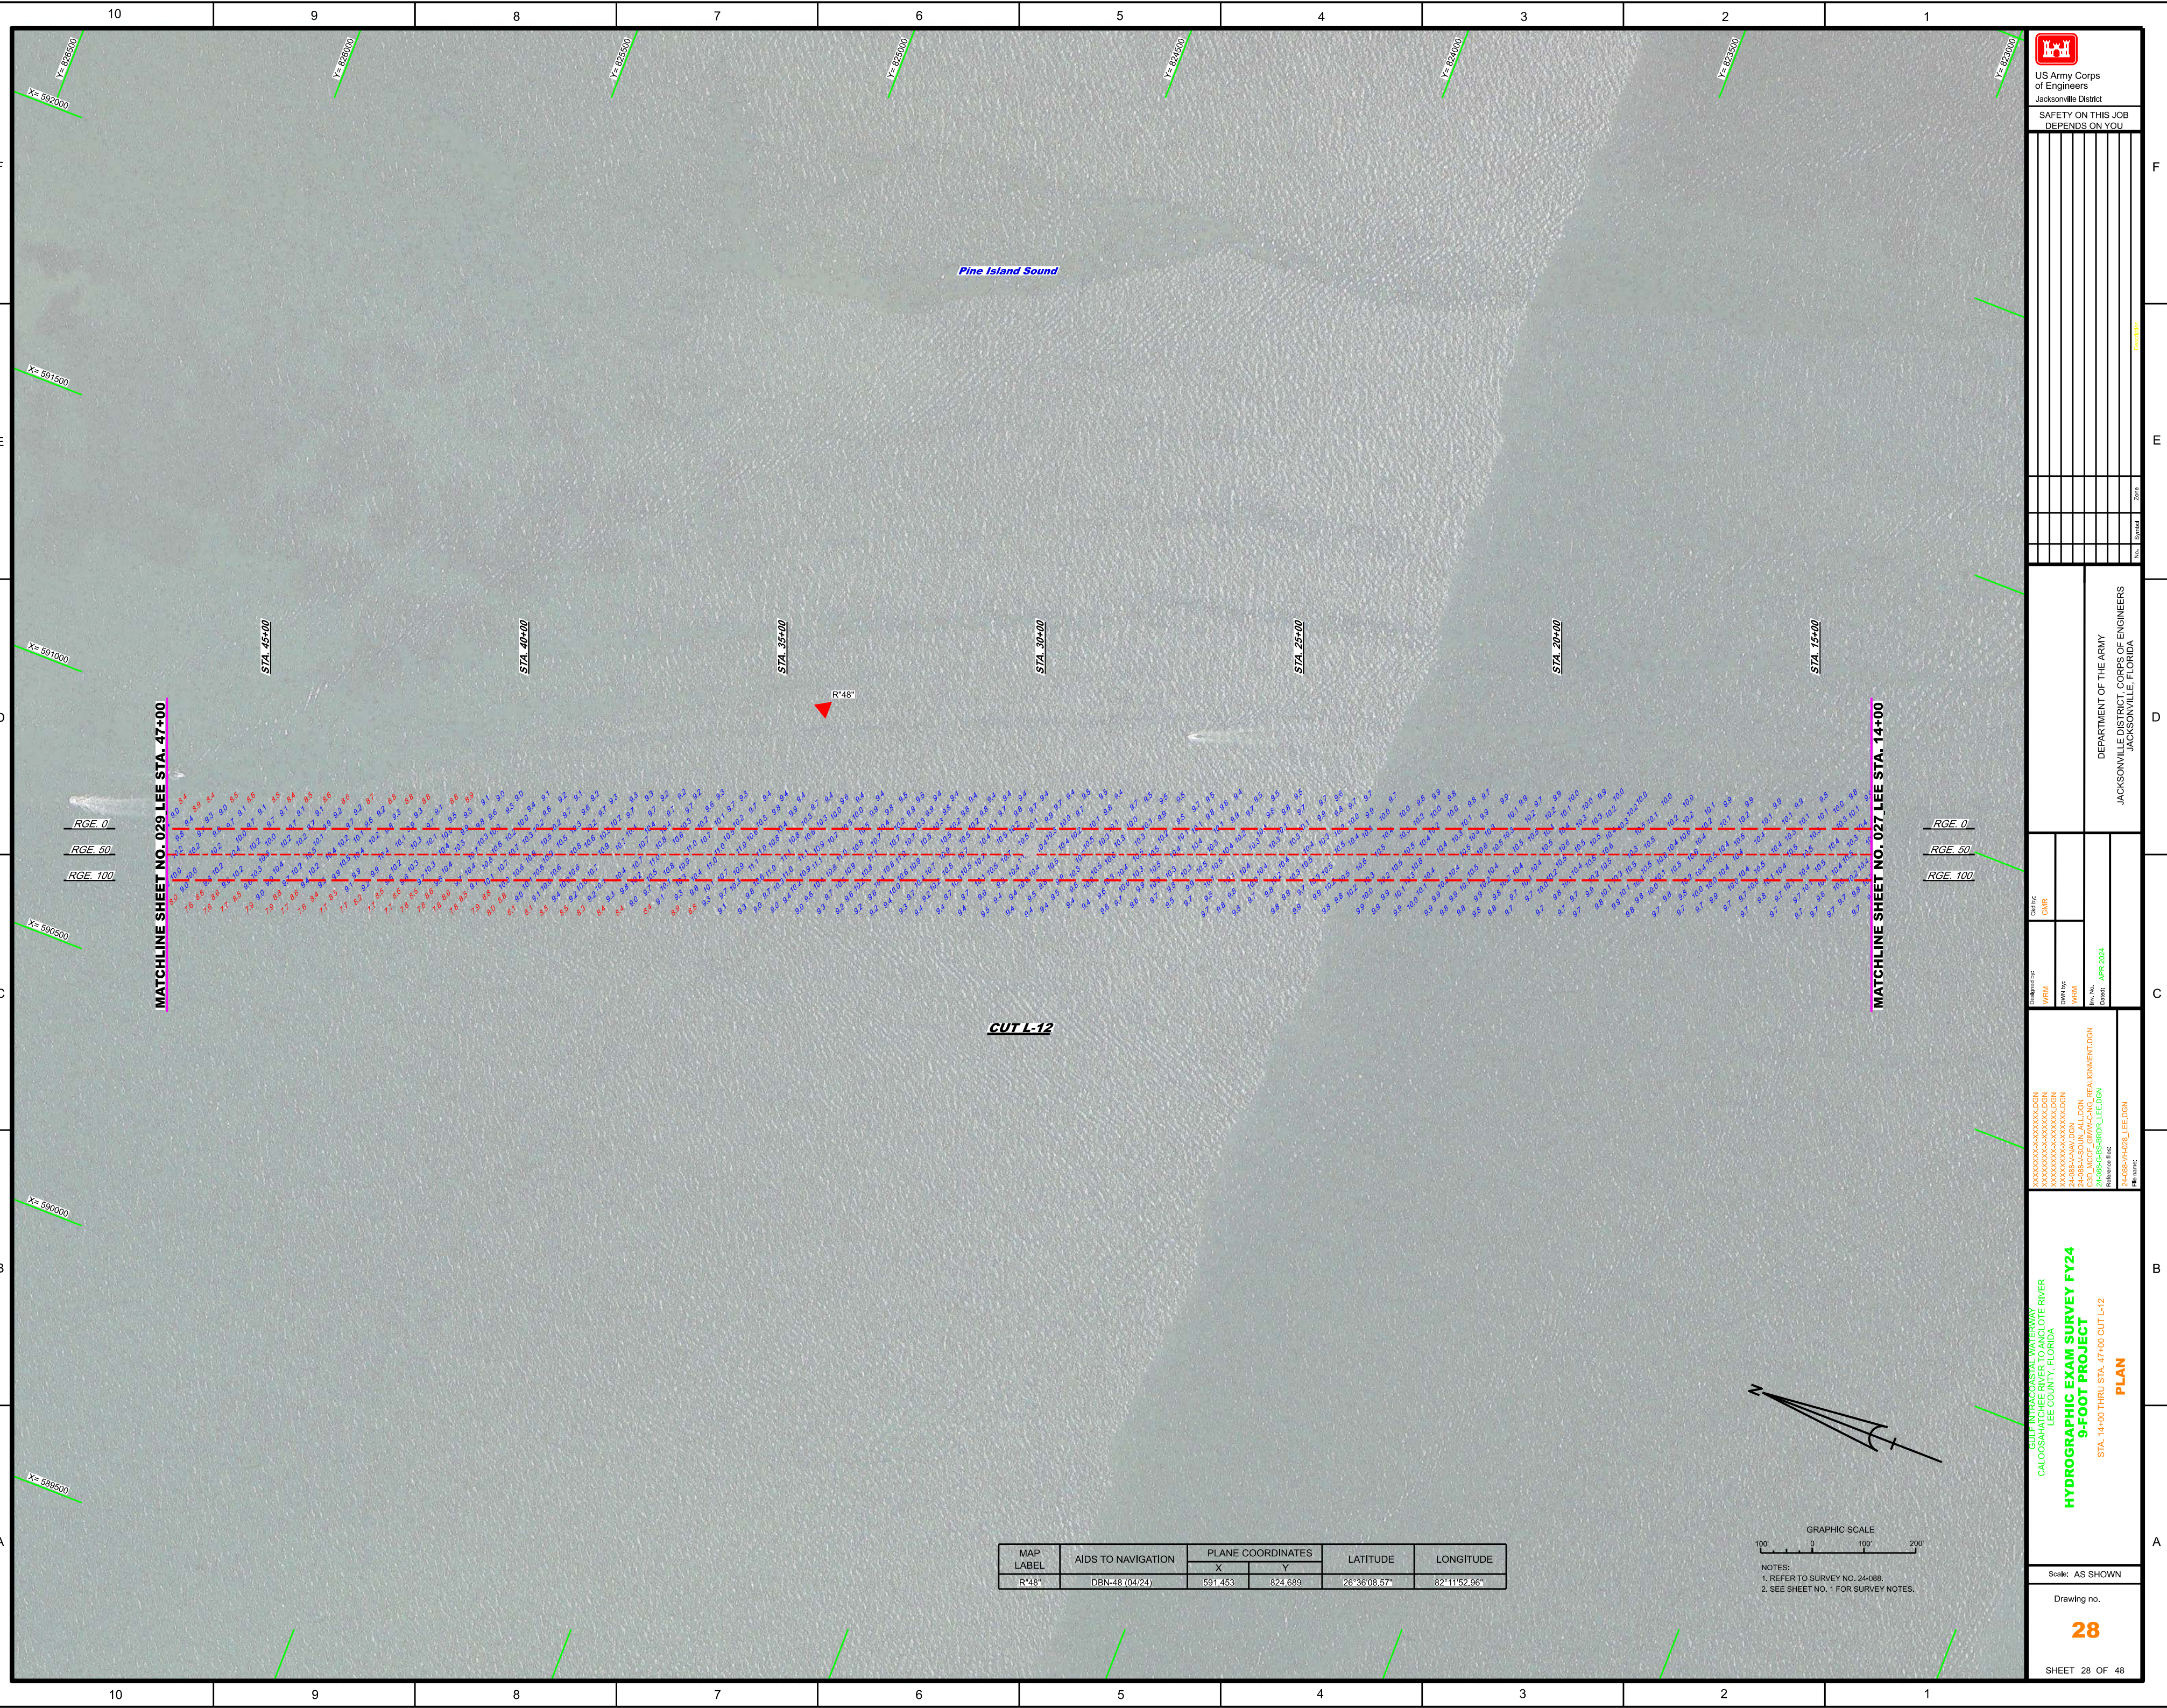

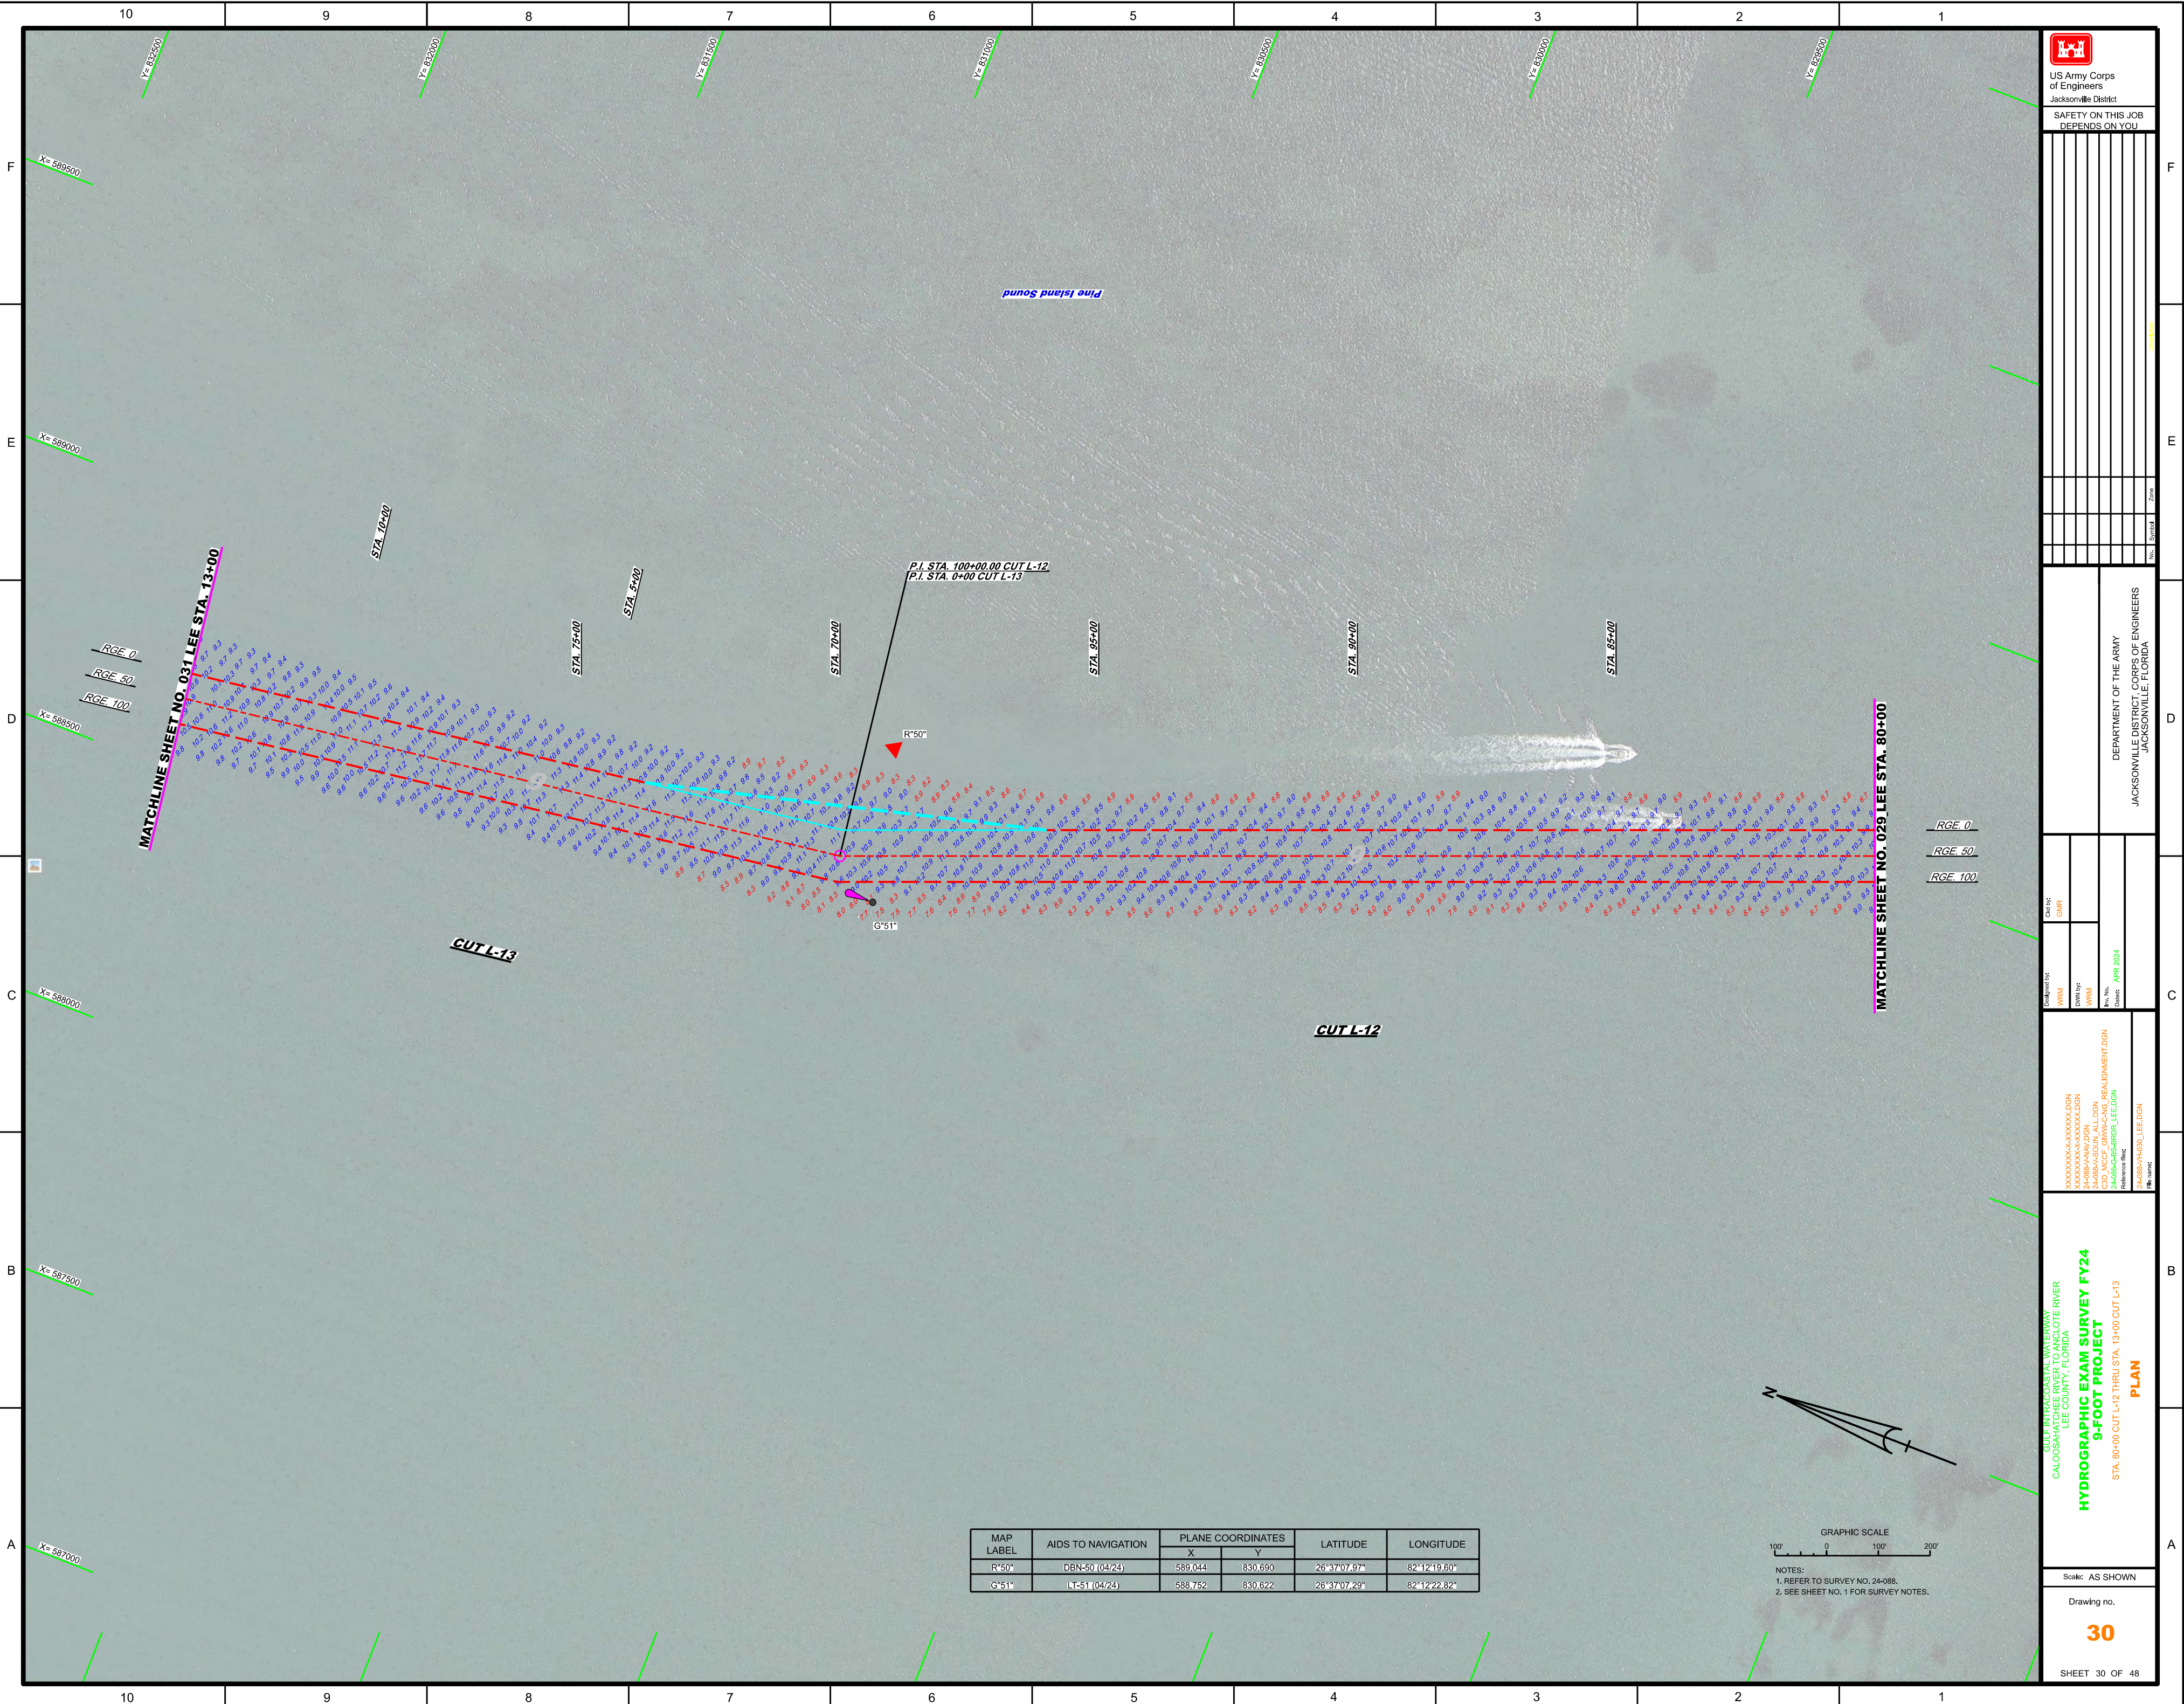

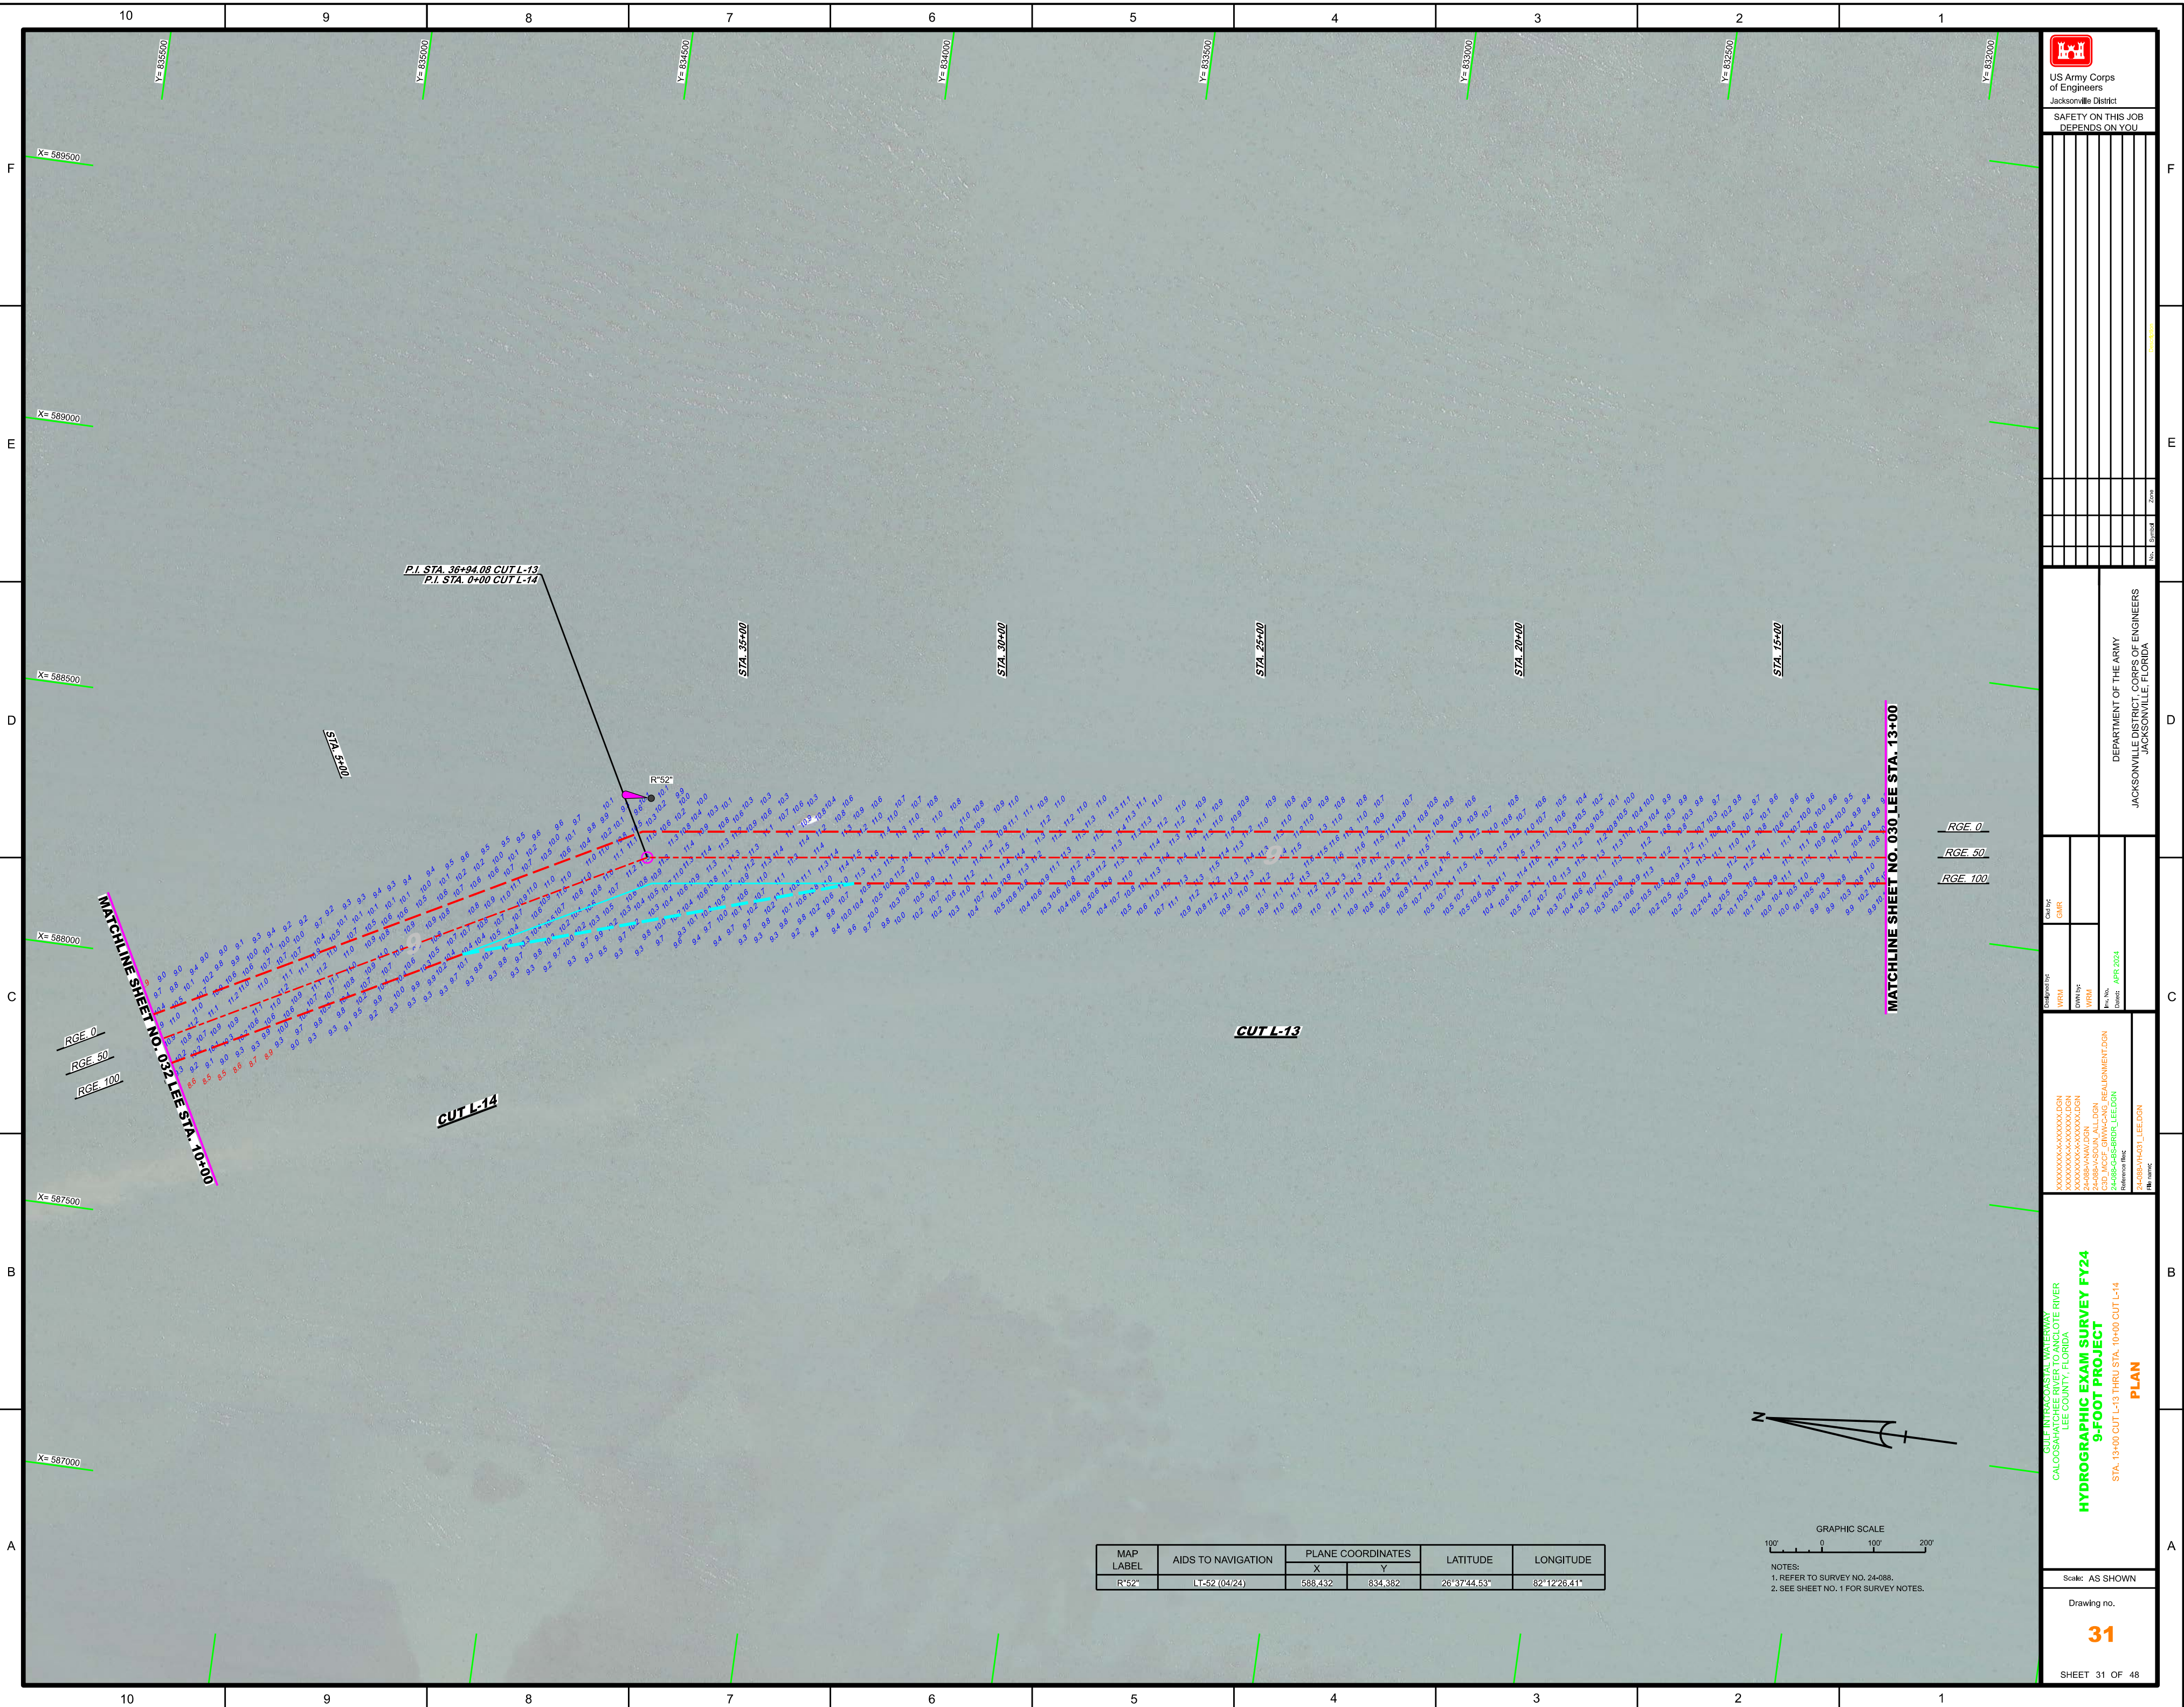

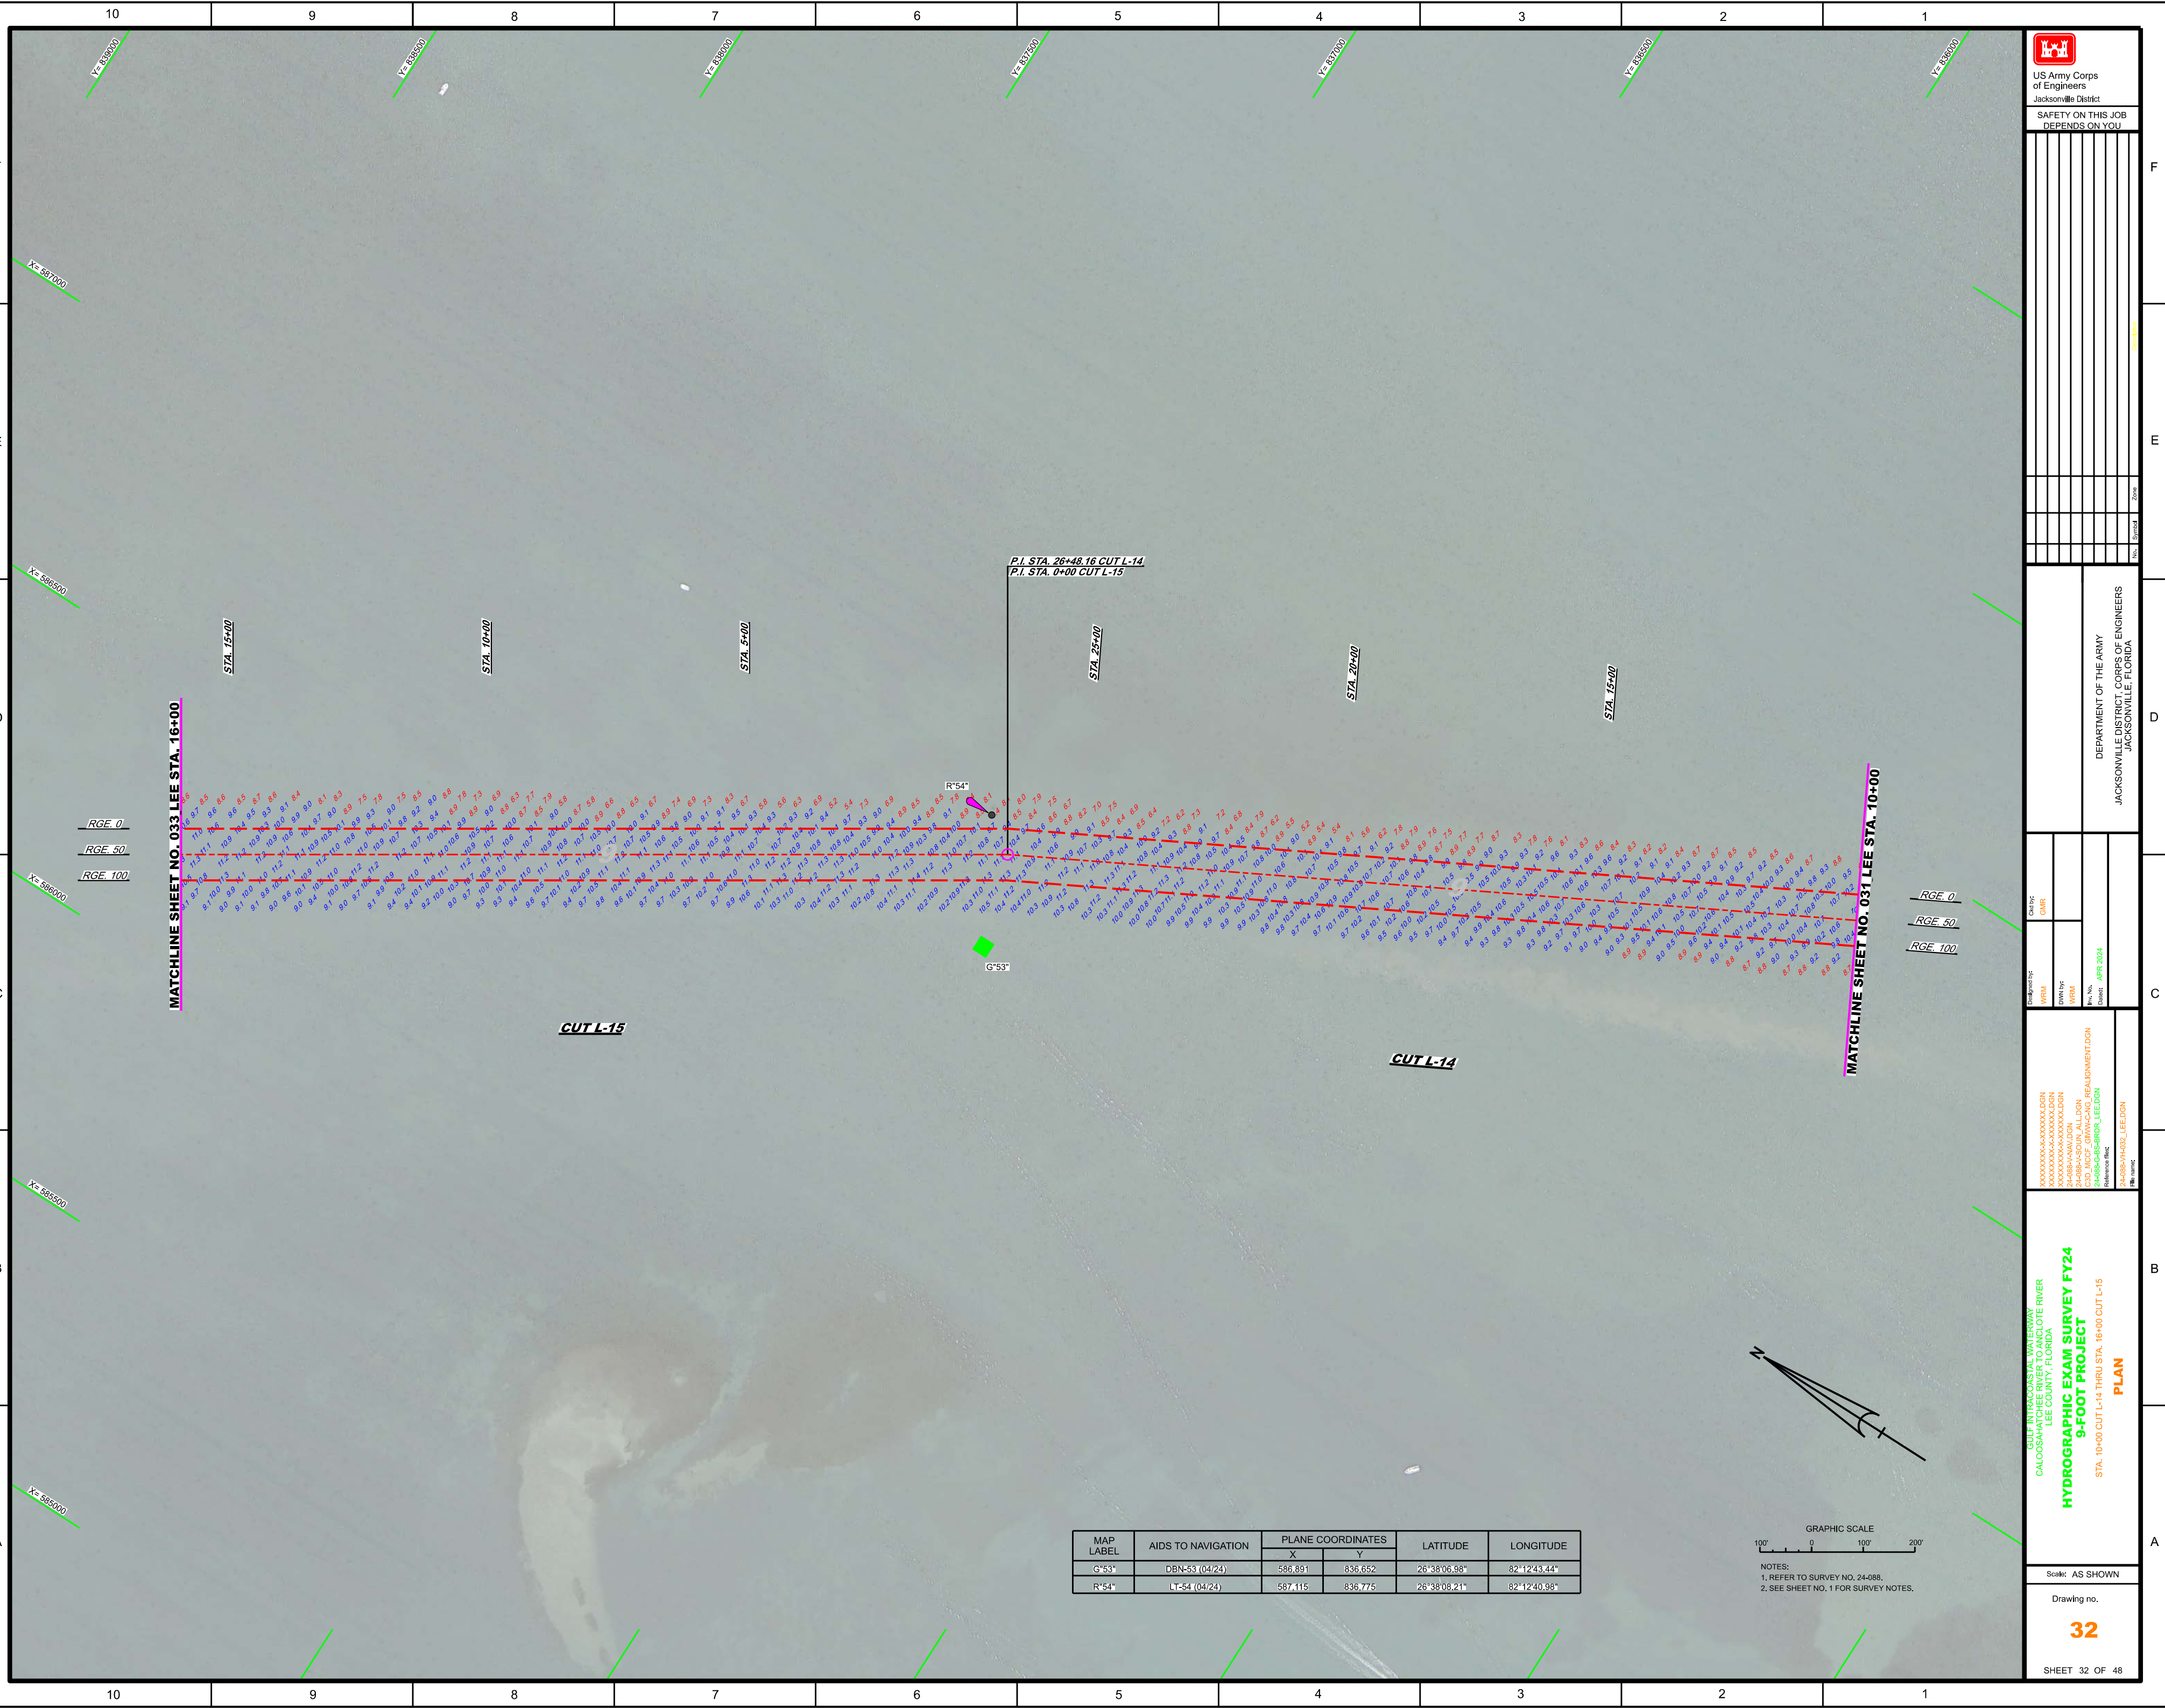

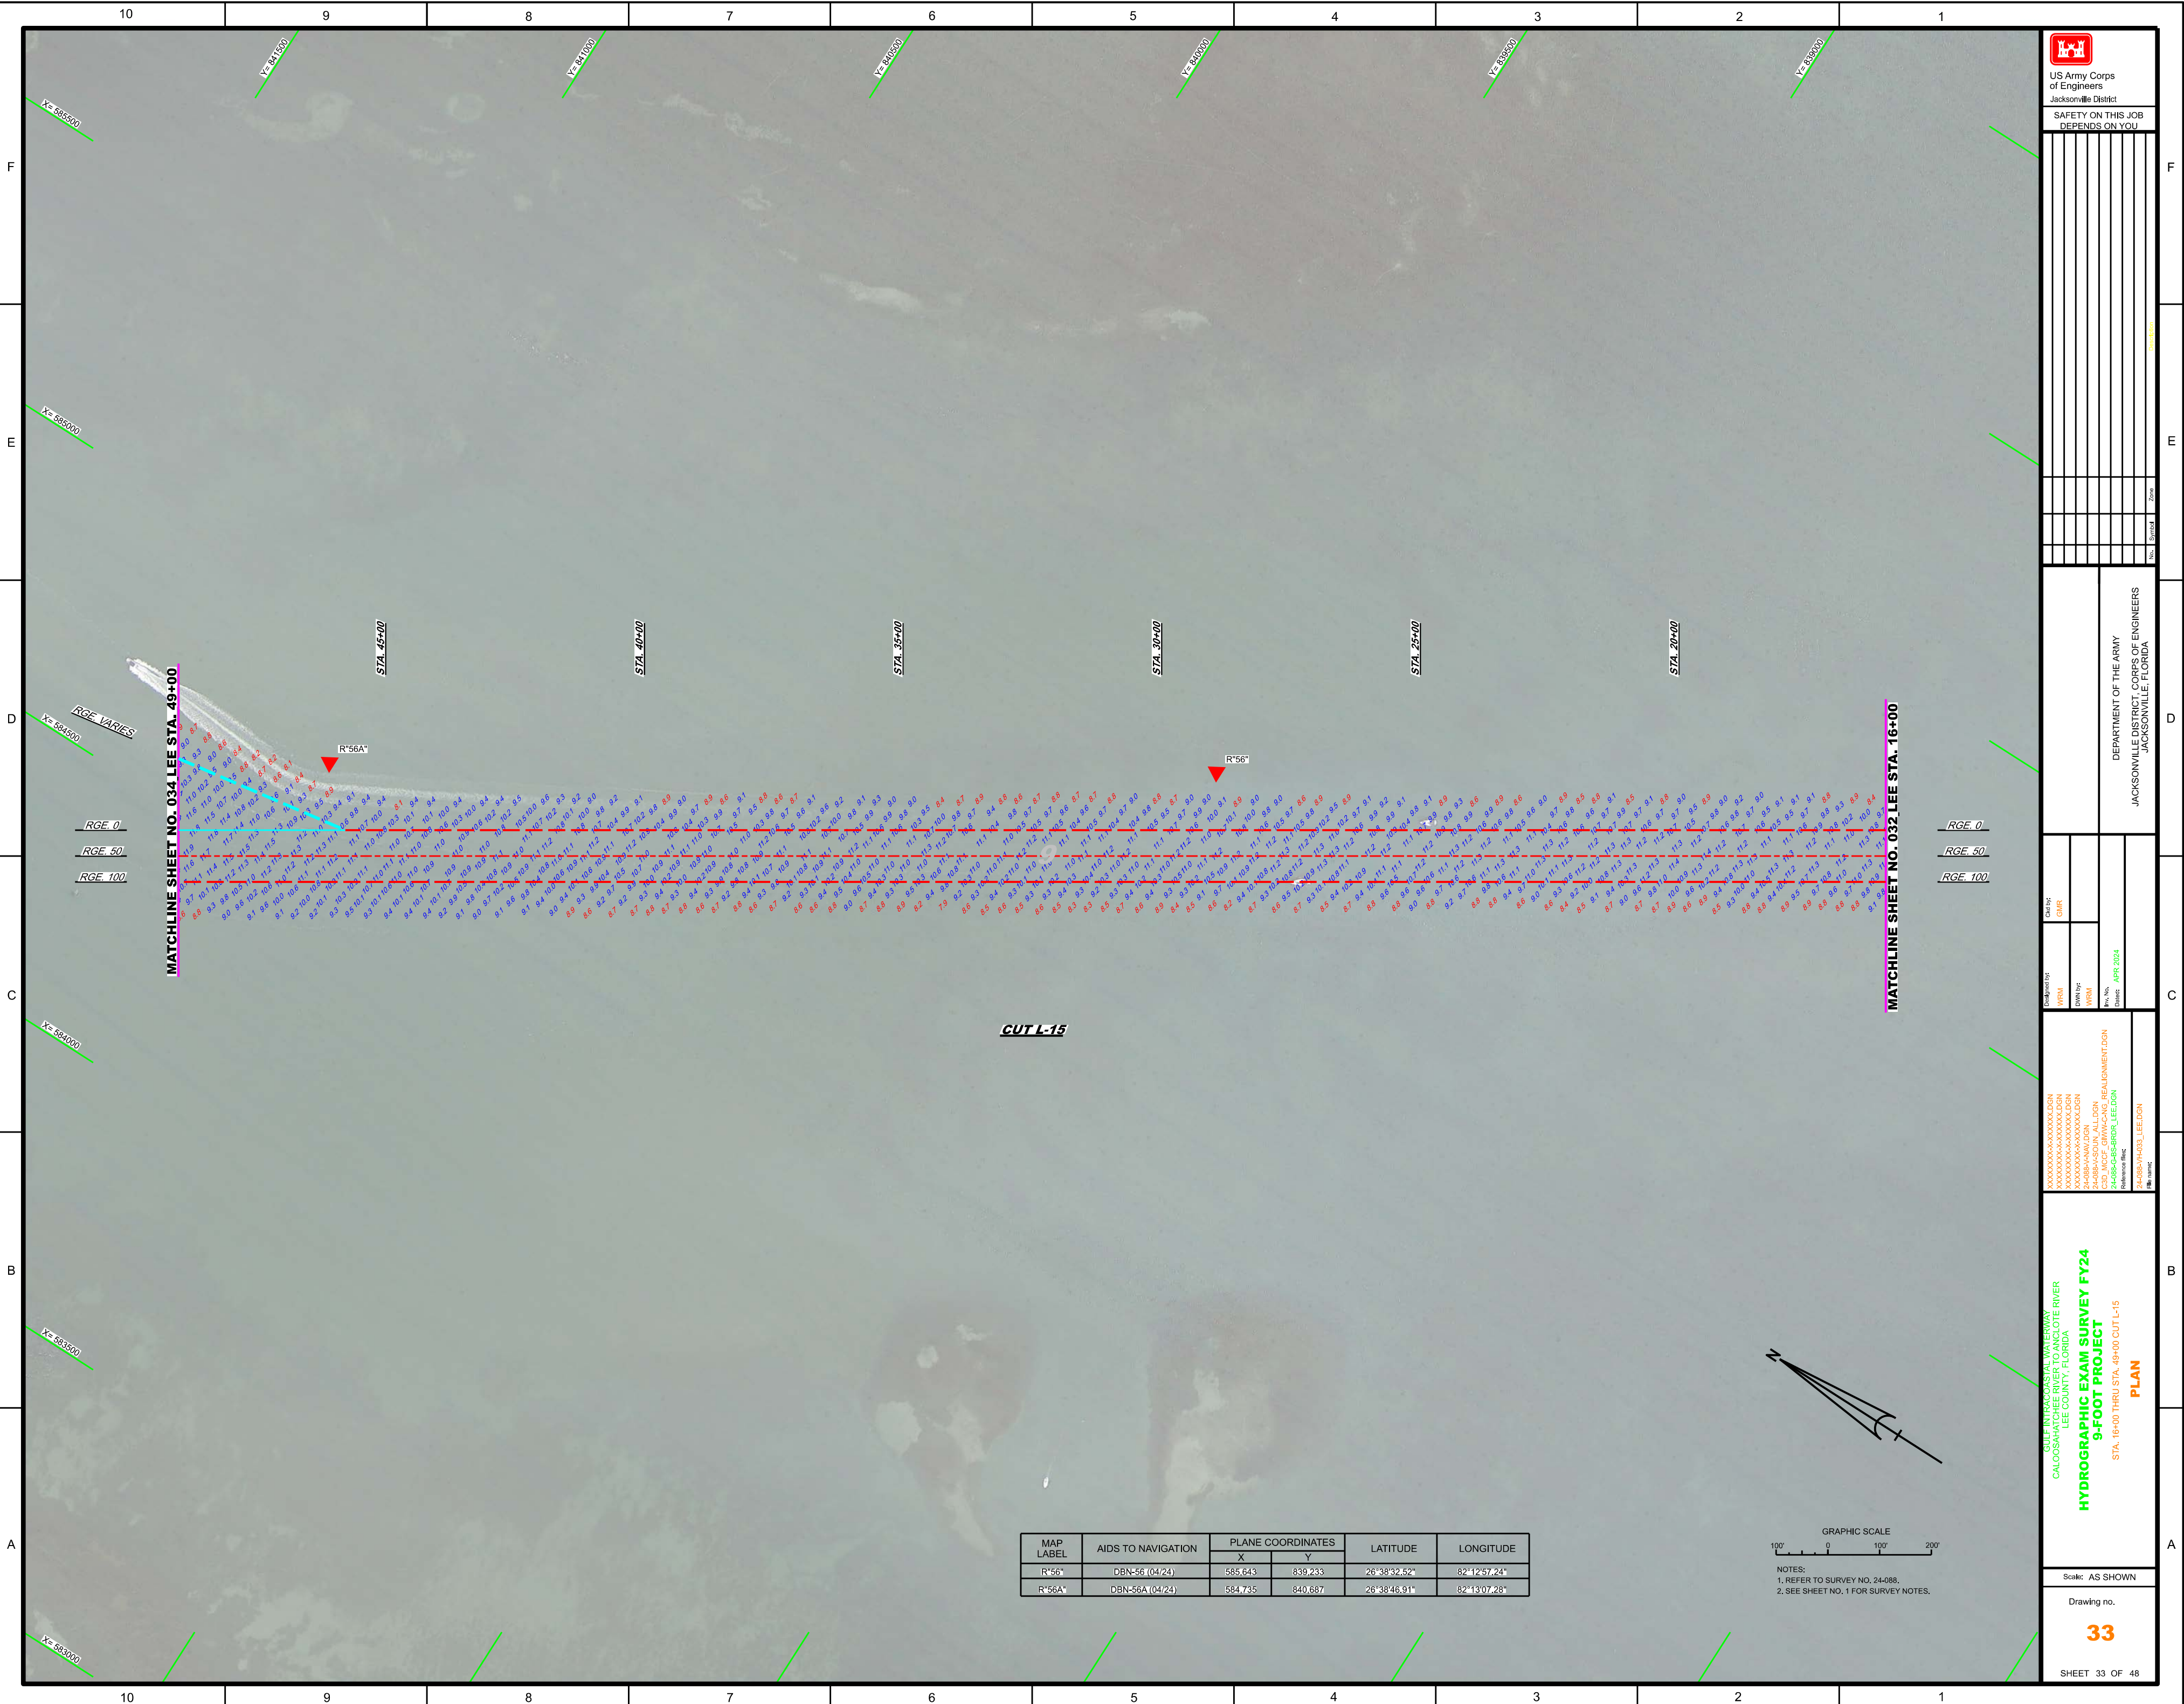



US Army Corps
of Engineers
Jacksonville District

SAFETY ON THIS JOB
DEPENDS ON YOU

Zone	Sheet	Scale
1	35	AS SHOWN

DEPARTMENT OF THE ARMY
JACKSONVILLE DISTRICT, CORPS OF ENGINEERS
JACKSONVILLE, FLORIDA

Designed by	Checked by
WRM	GMR

Drawn by	Reviewed by
WRM	WRM

File Name: 24-088-GS-BROR_L17.DGN
Date: APR 2024
Drawing No: 35

GULF INTRACOASTAL WATERWAY
CALOOSAHATCHEE COUNTY, FLORIDA

HYDROGRAPHIC EXAM SURVEY FY24
9-FOOT PROJECT
STA. 2+00 THRU STA. 35+00 CUT L-17
PLAN

Scale: AS SHOWN

Drawing no.
35

SHEET 35 OF 48

MAP LABEL	AIDS TO NAVIGATION	PLANE COORDINATES		LATITUDE	LONGITUDE
		X	Y		
G*61*	DBN-61 (04/24)	584.895	844.426	26°39'23.94"	82°13'05.58"

GRAPHIC SCALE
0 100' 200'

NOTES:
1. REFER TO SURVEY NO. 24-088.
2. SEE SHEET NO. 1 FOR SURVEY NOTES.

