





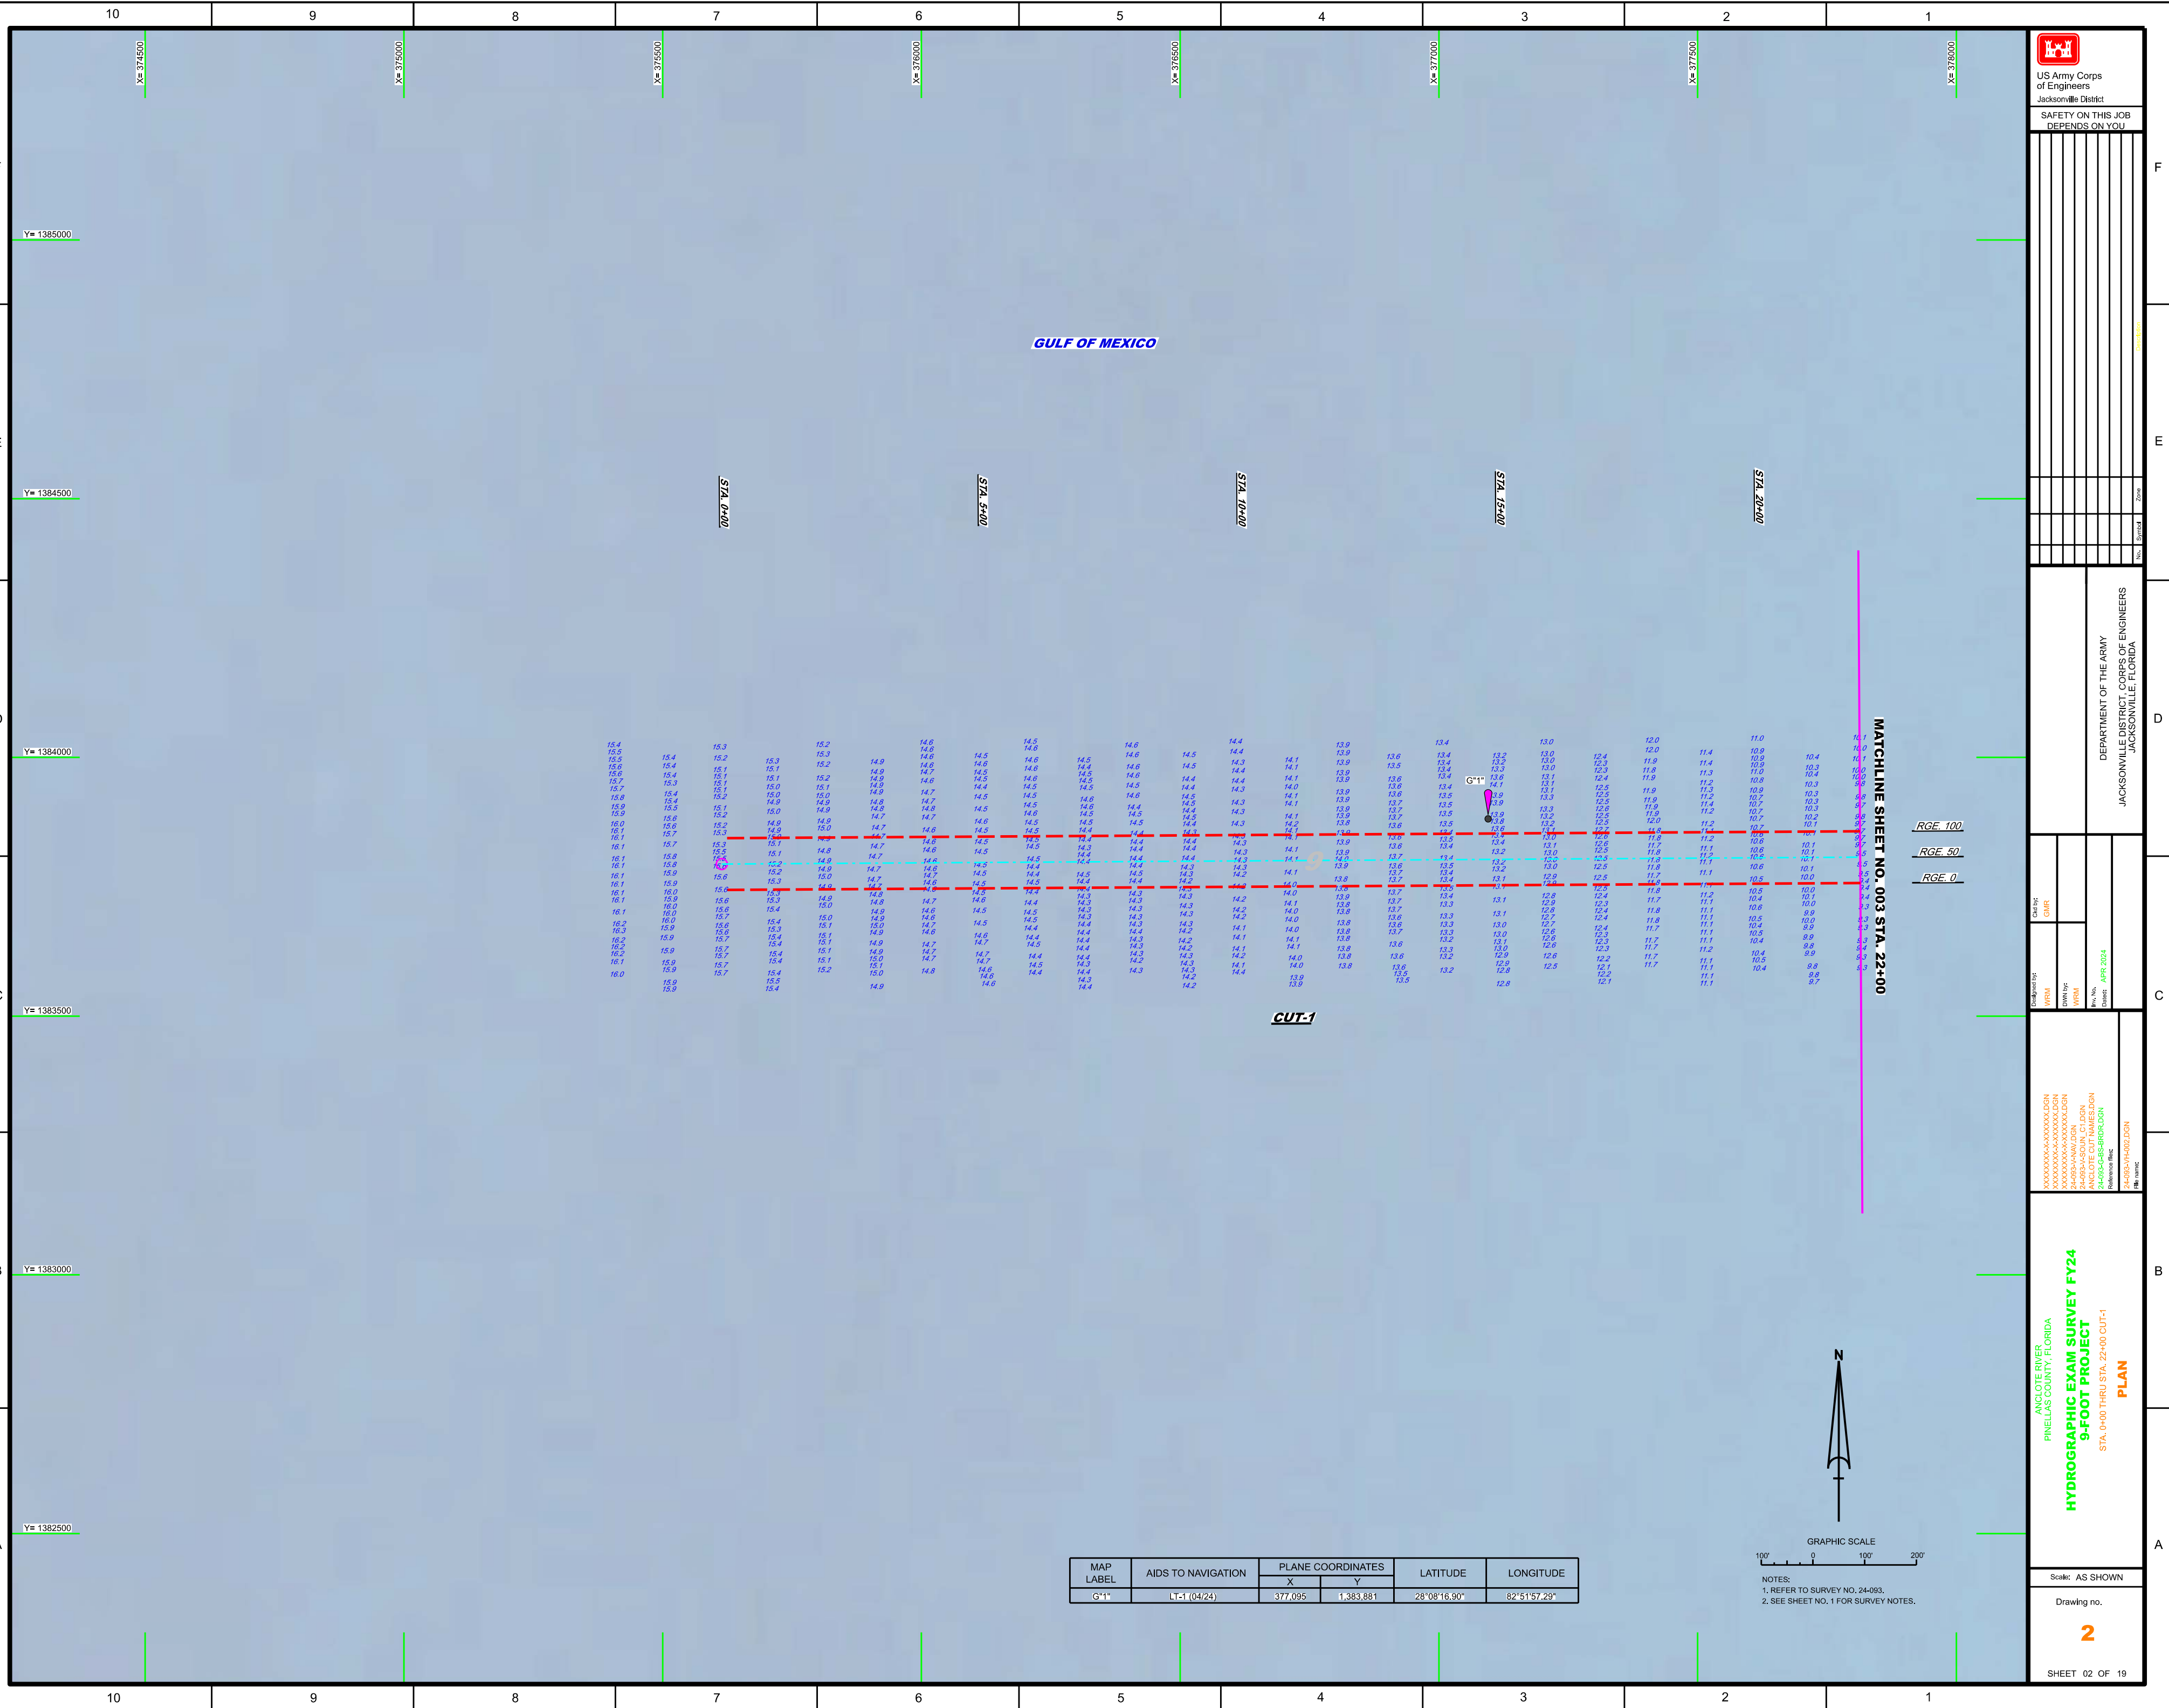


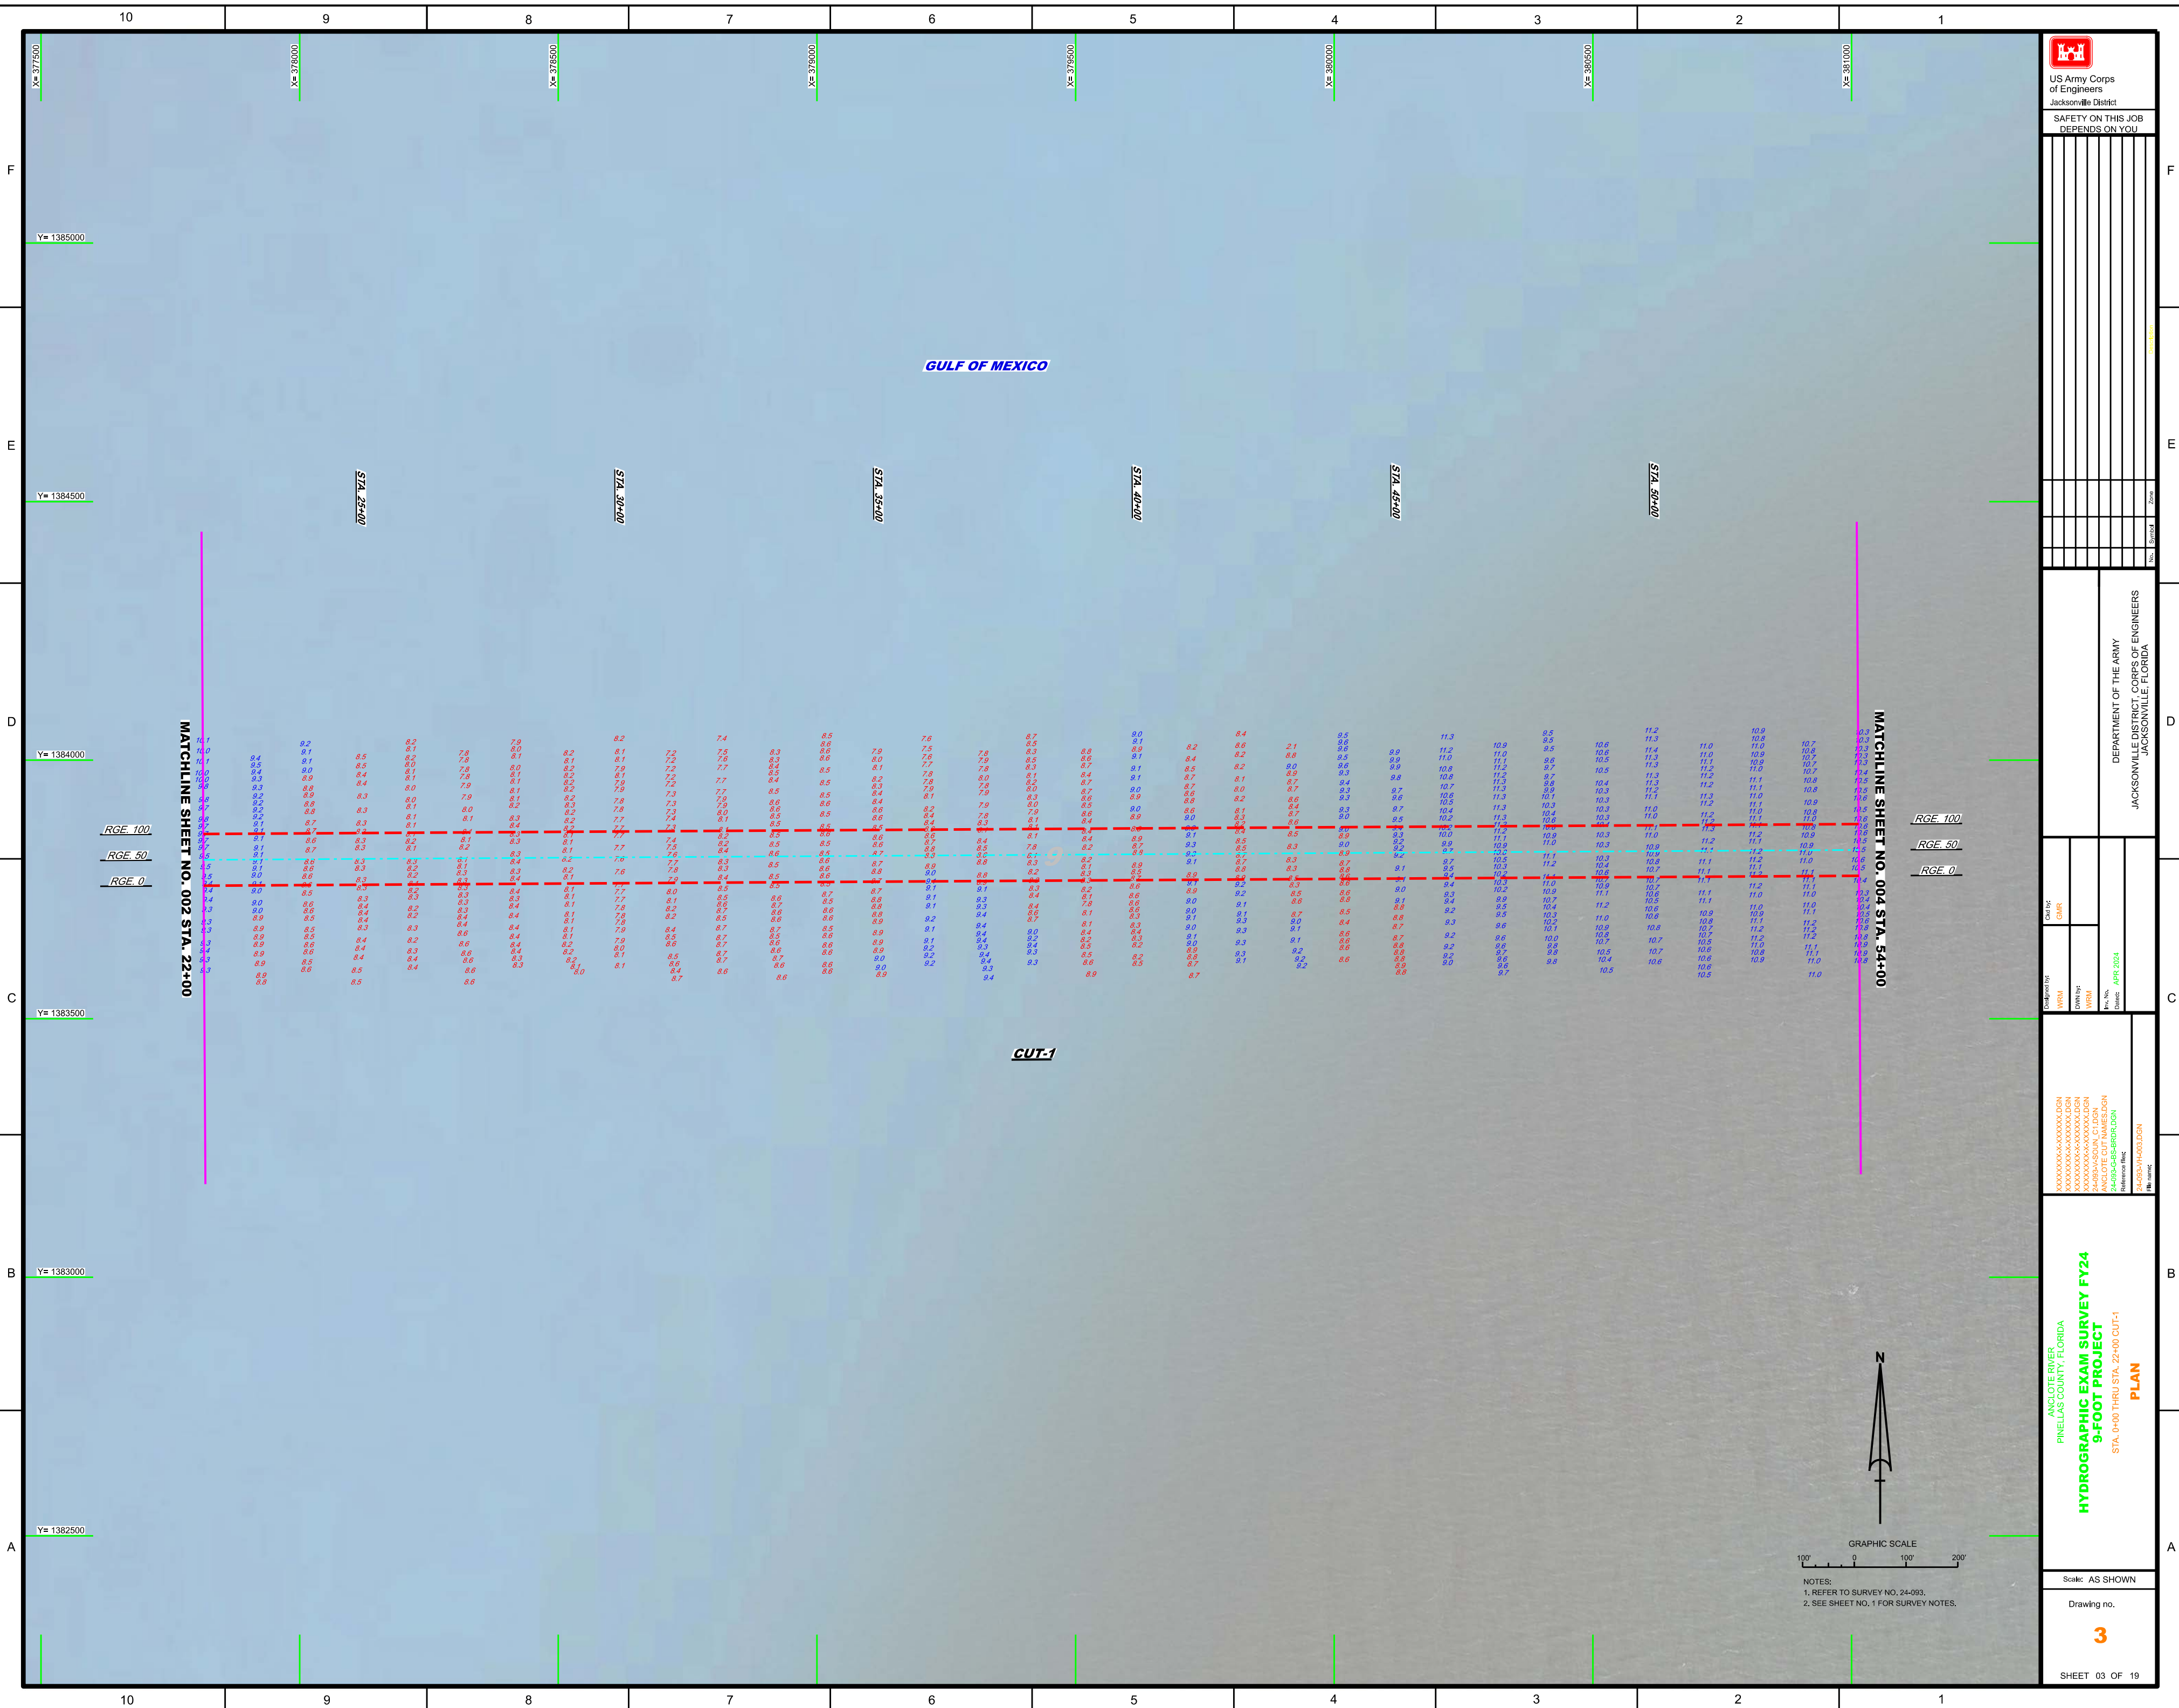

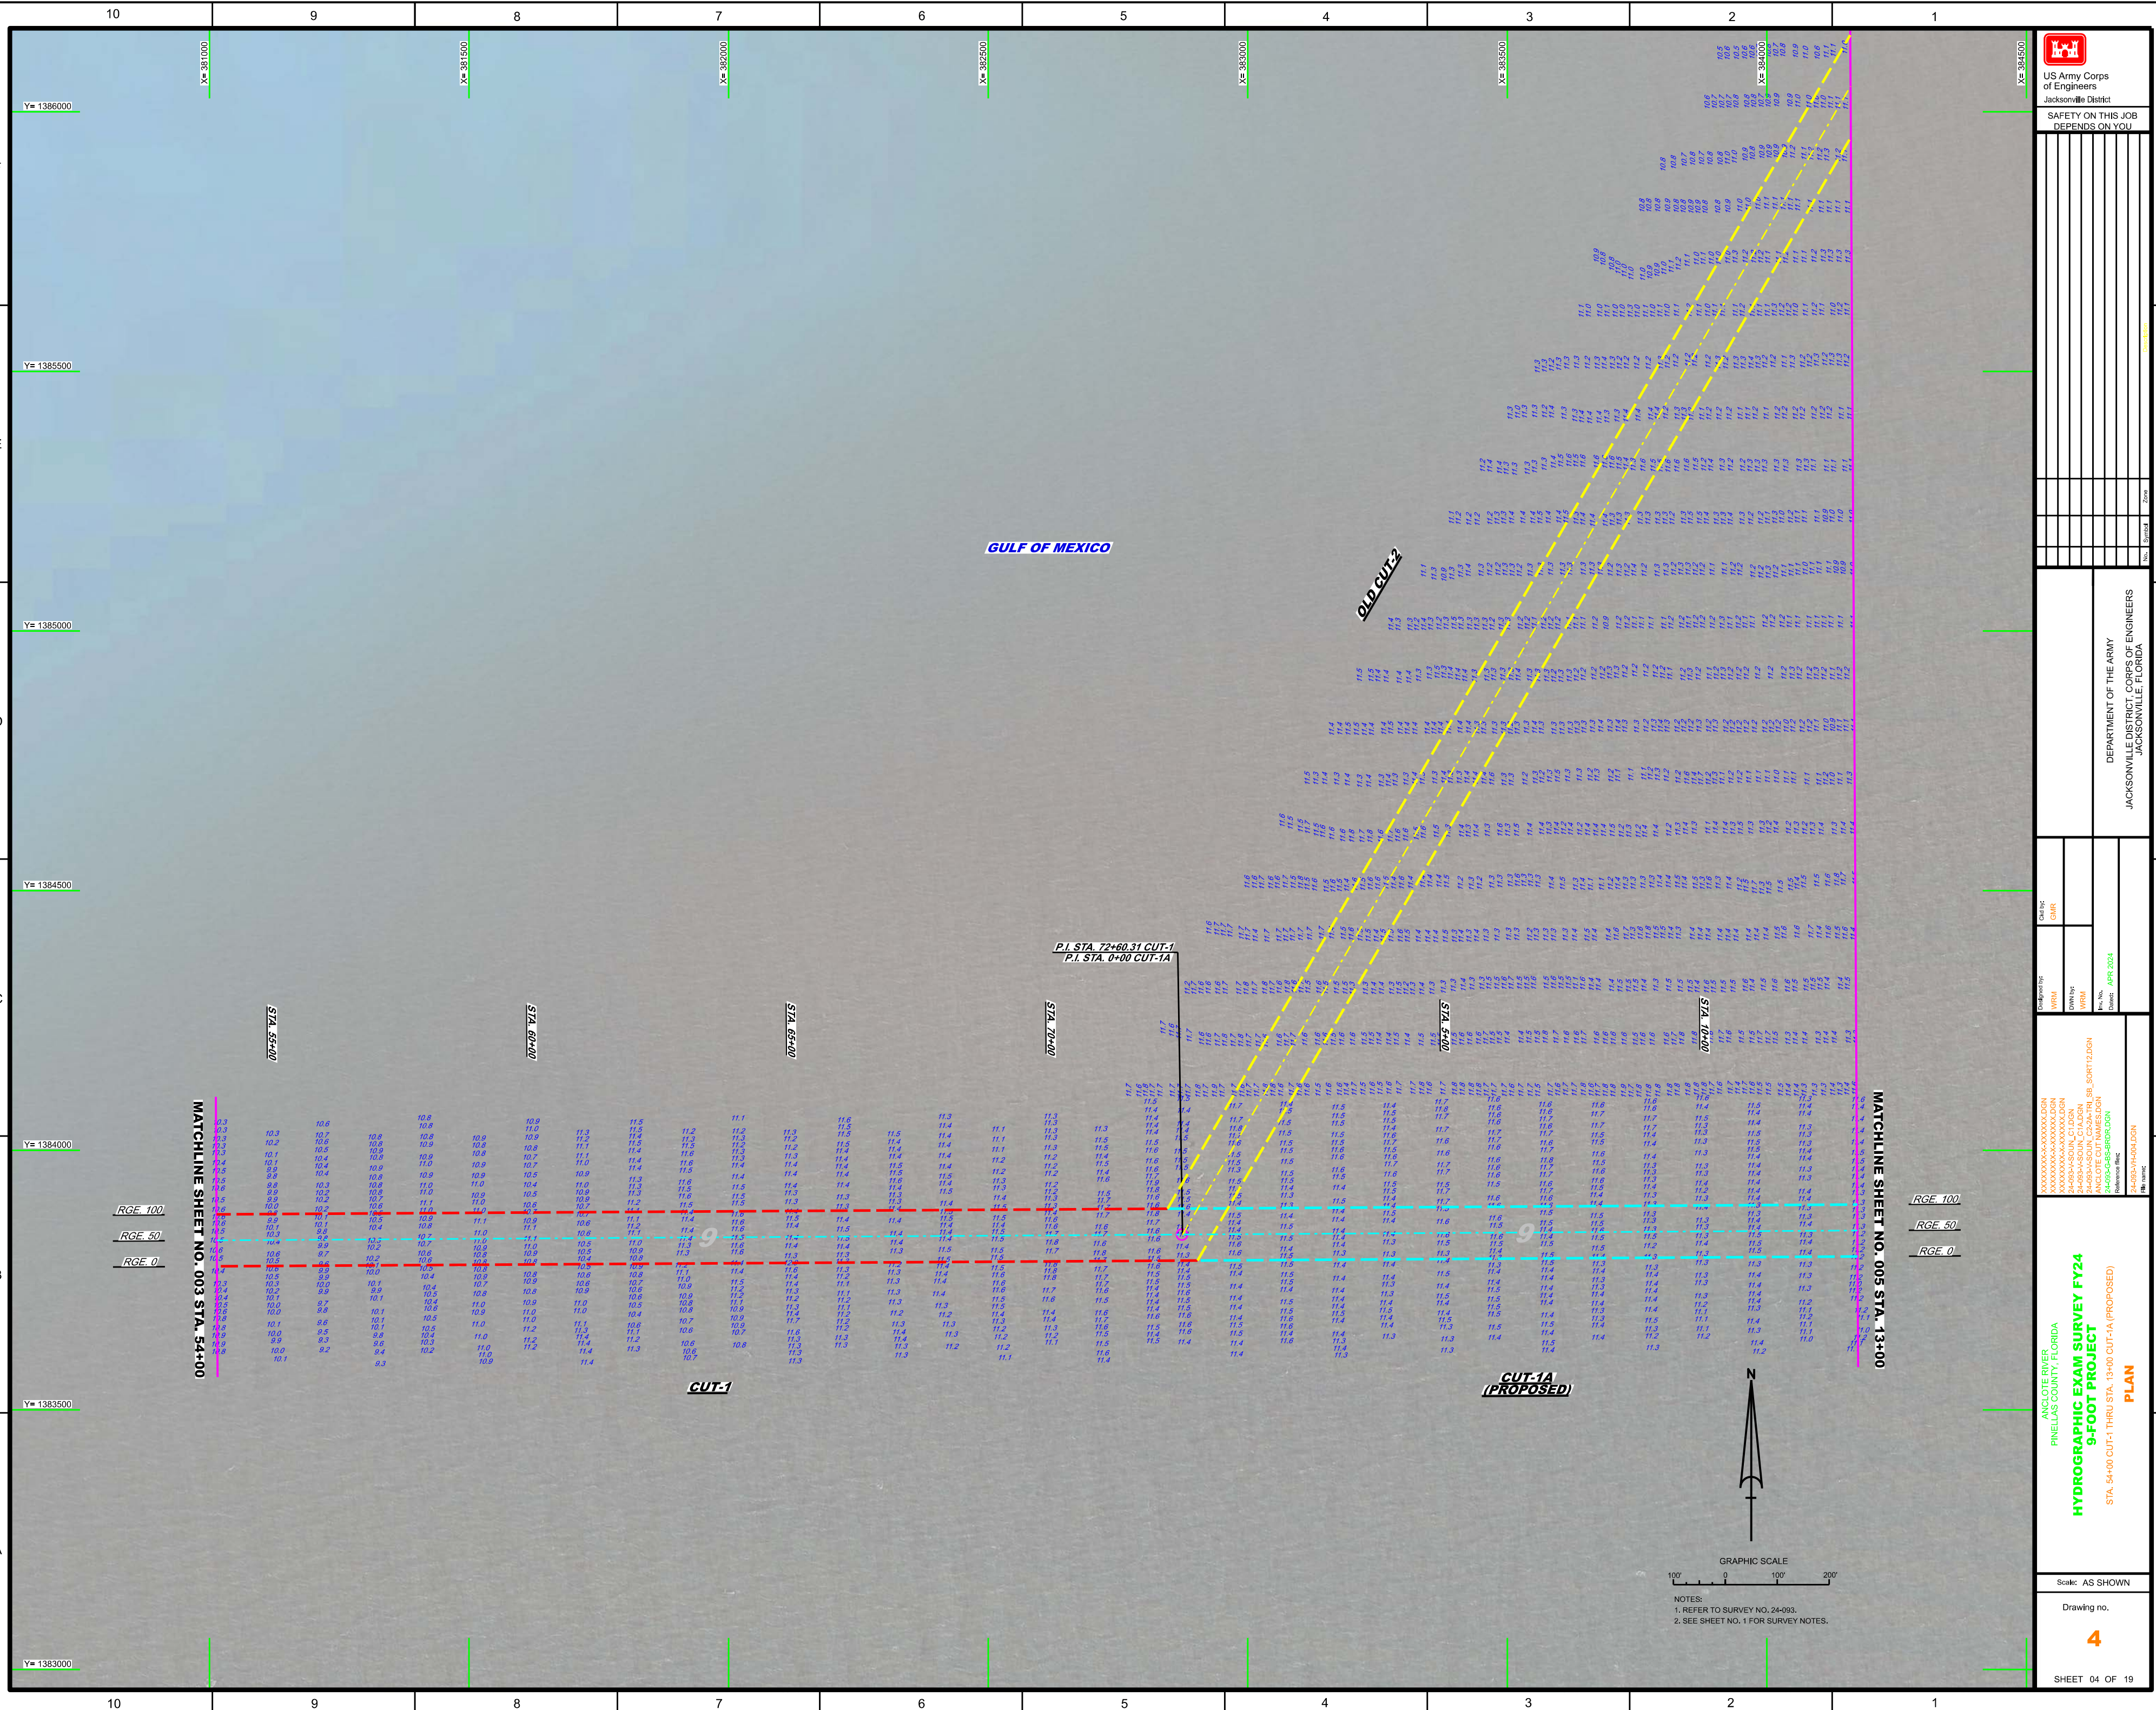

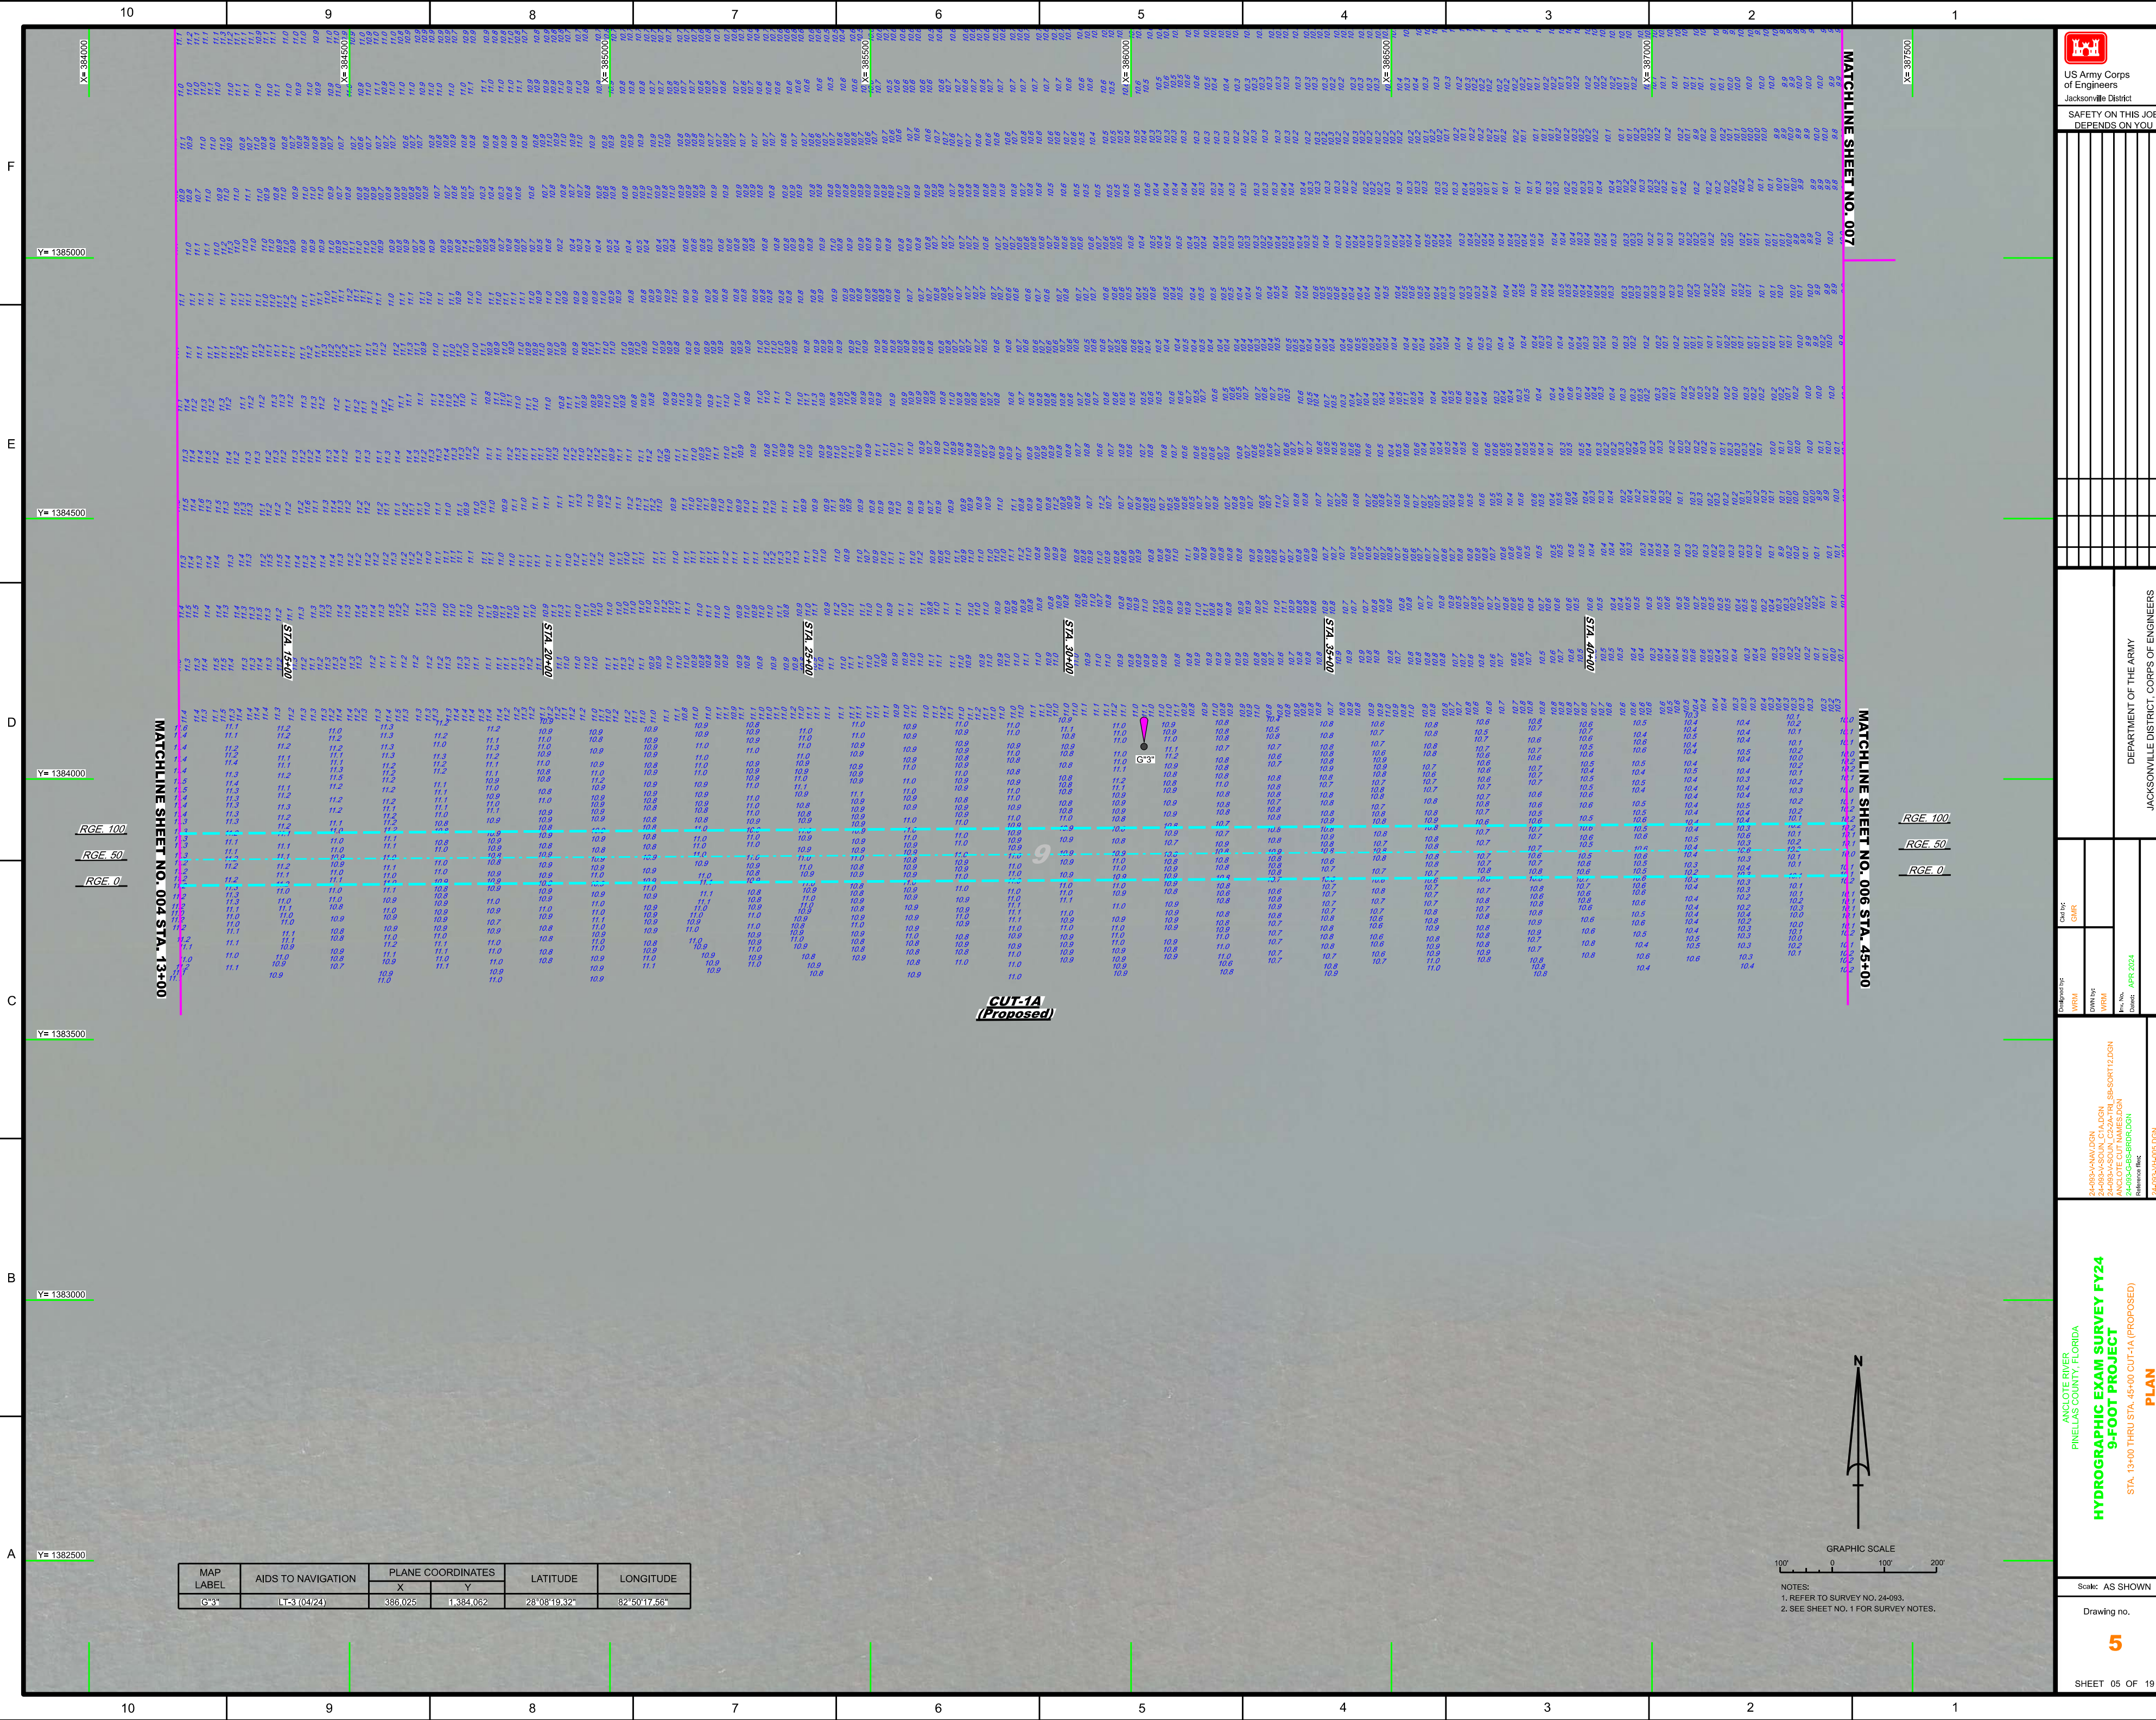

MAP LABEL	AIDS TO NAVIGATION	PLANE COORDINATES		LATITUDE	LONGITUDE
		X	Y		
G-3"	LT-3 (04/24)	388.025	11384.062	28°08'19.32"	82°50'17.56"

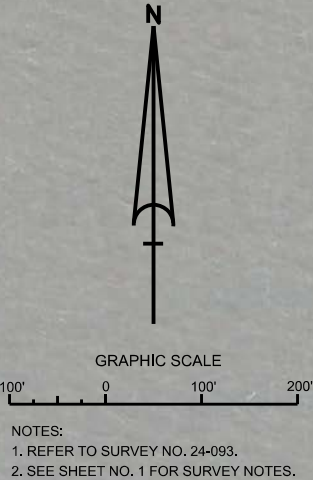

NOTES:
1. REFER TO SURVEY NO. 24-093.
2. SEE SHEET NO. 1 FOR SURVEY NOTES.

US Army Corps of Engineers
Jacksonville District

SAFETY ON THIS JOB
DEPENDS ON YOU

DEPARTMENT OF THE ARMY
JACKSONVILLE DISTRICT CORPS OF ENGINEERS
JACKSONVILLE, FLORIDA

Cal by: GMR

Drawn by: VRM

Checked by: VRM

24-093-AV-AV-DGN

24-093-AV-AV-DGN

24-093-AV-AV-DGN

ANGLOTE RIVER

PINELAS COUNTY, FLORIDA

HYDROGRAPHIC EXAM SURVEY FY24

9-FOOT PROJECT

STA. 13+00 THRU STA. 45+00 CUT-1A (PROPOSED)

PLAN

Scale: AS SHOWN


Drawing no.

5

SHEET 05 OF 19



MAP LABEL	AIDS TO NAVIGATION	PLANE COORDINATES		LATITUDE	LONGITUDE
		X	Y		
G'43"	LT-43 (04/24)	387.253	1,391.571	28°09'33.74"	82°50'04.43"
R'44"	LT-44 (04/24)	387.750	1,392.162	28°09'38.62"	82°49'58.91"

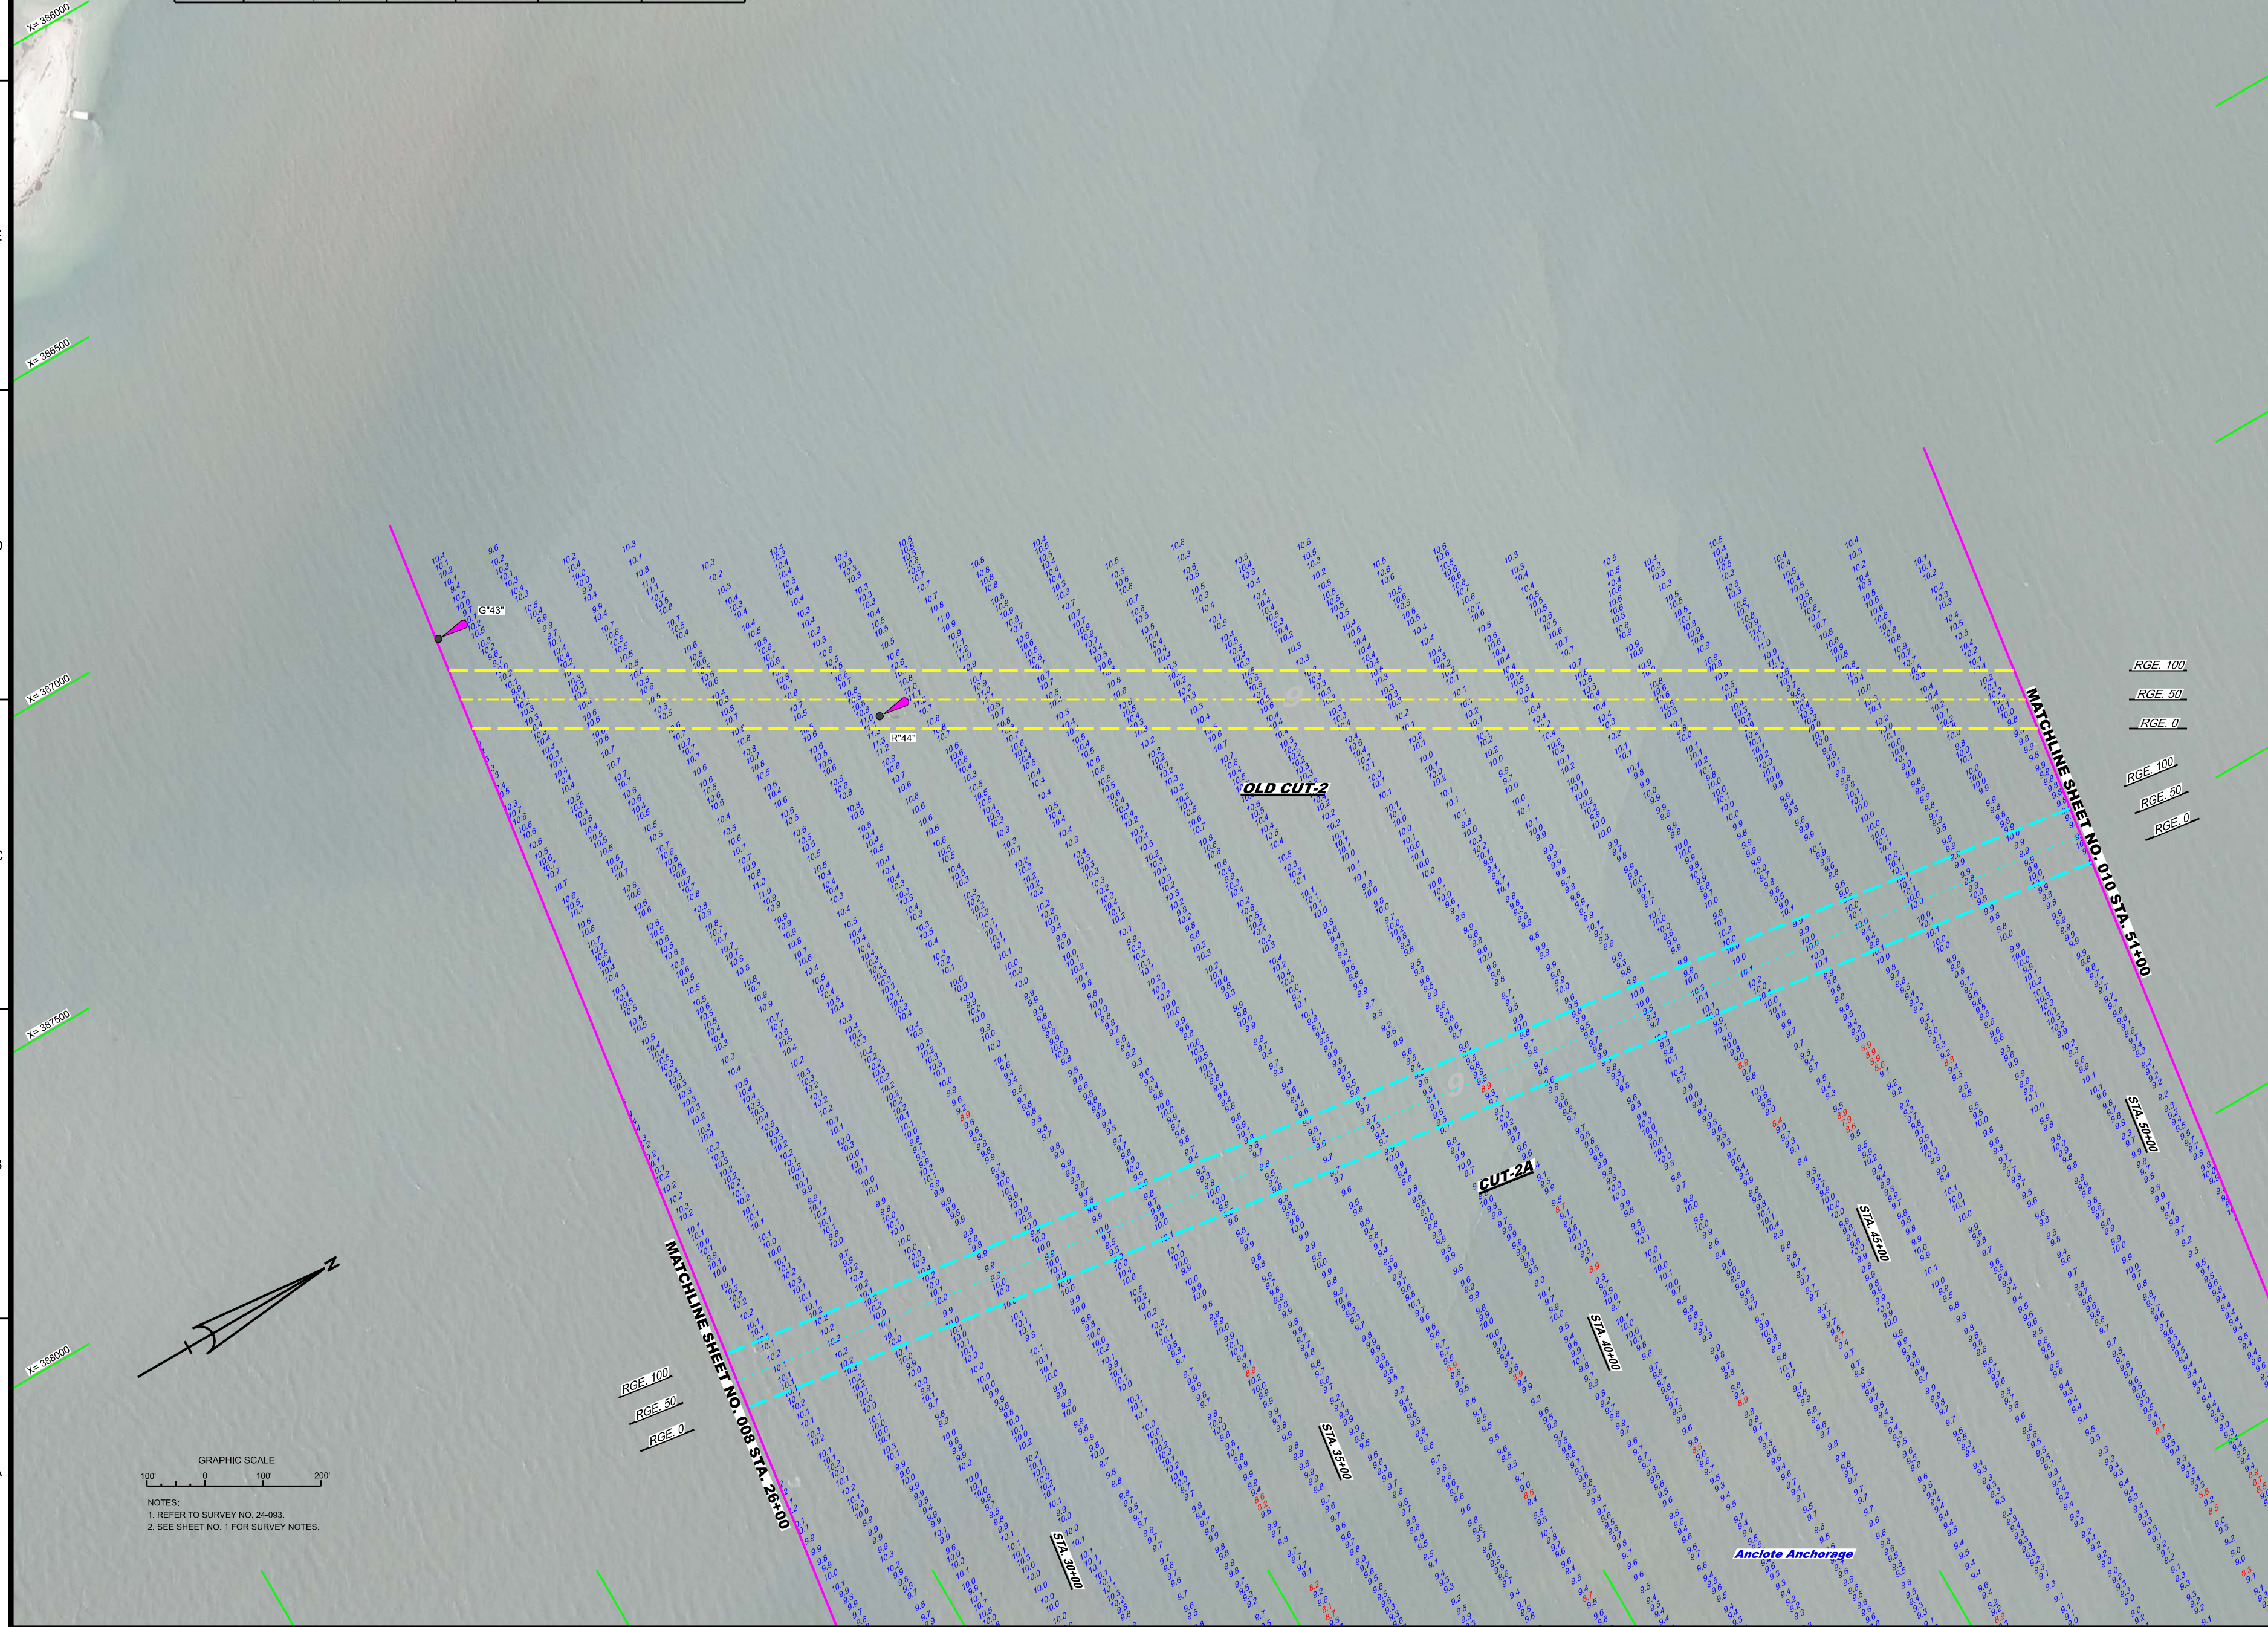[illegible]

