


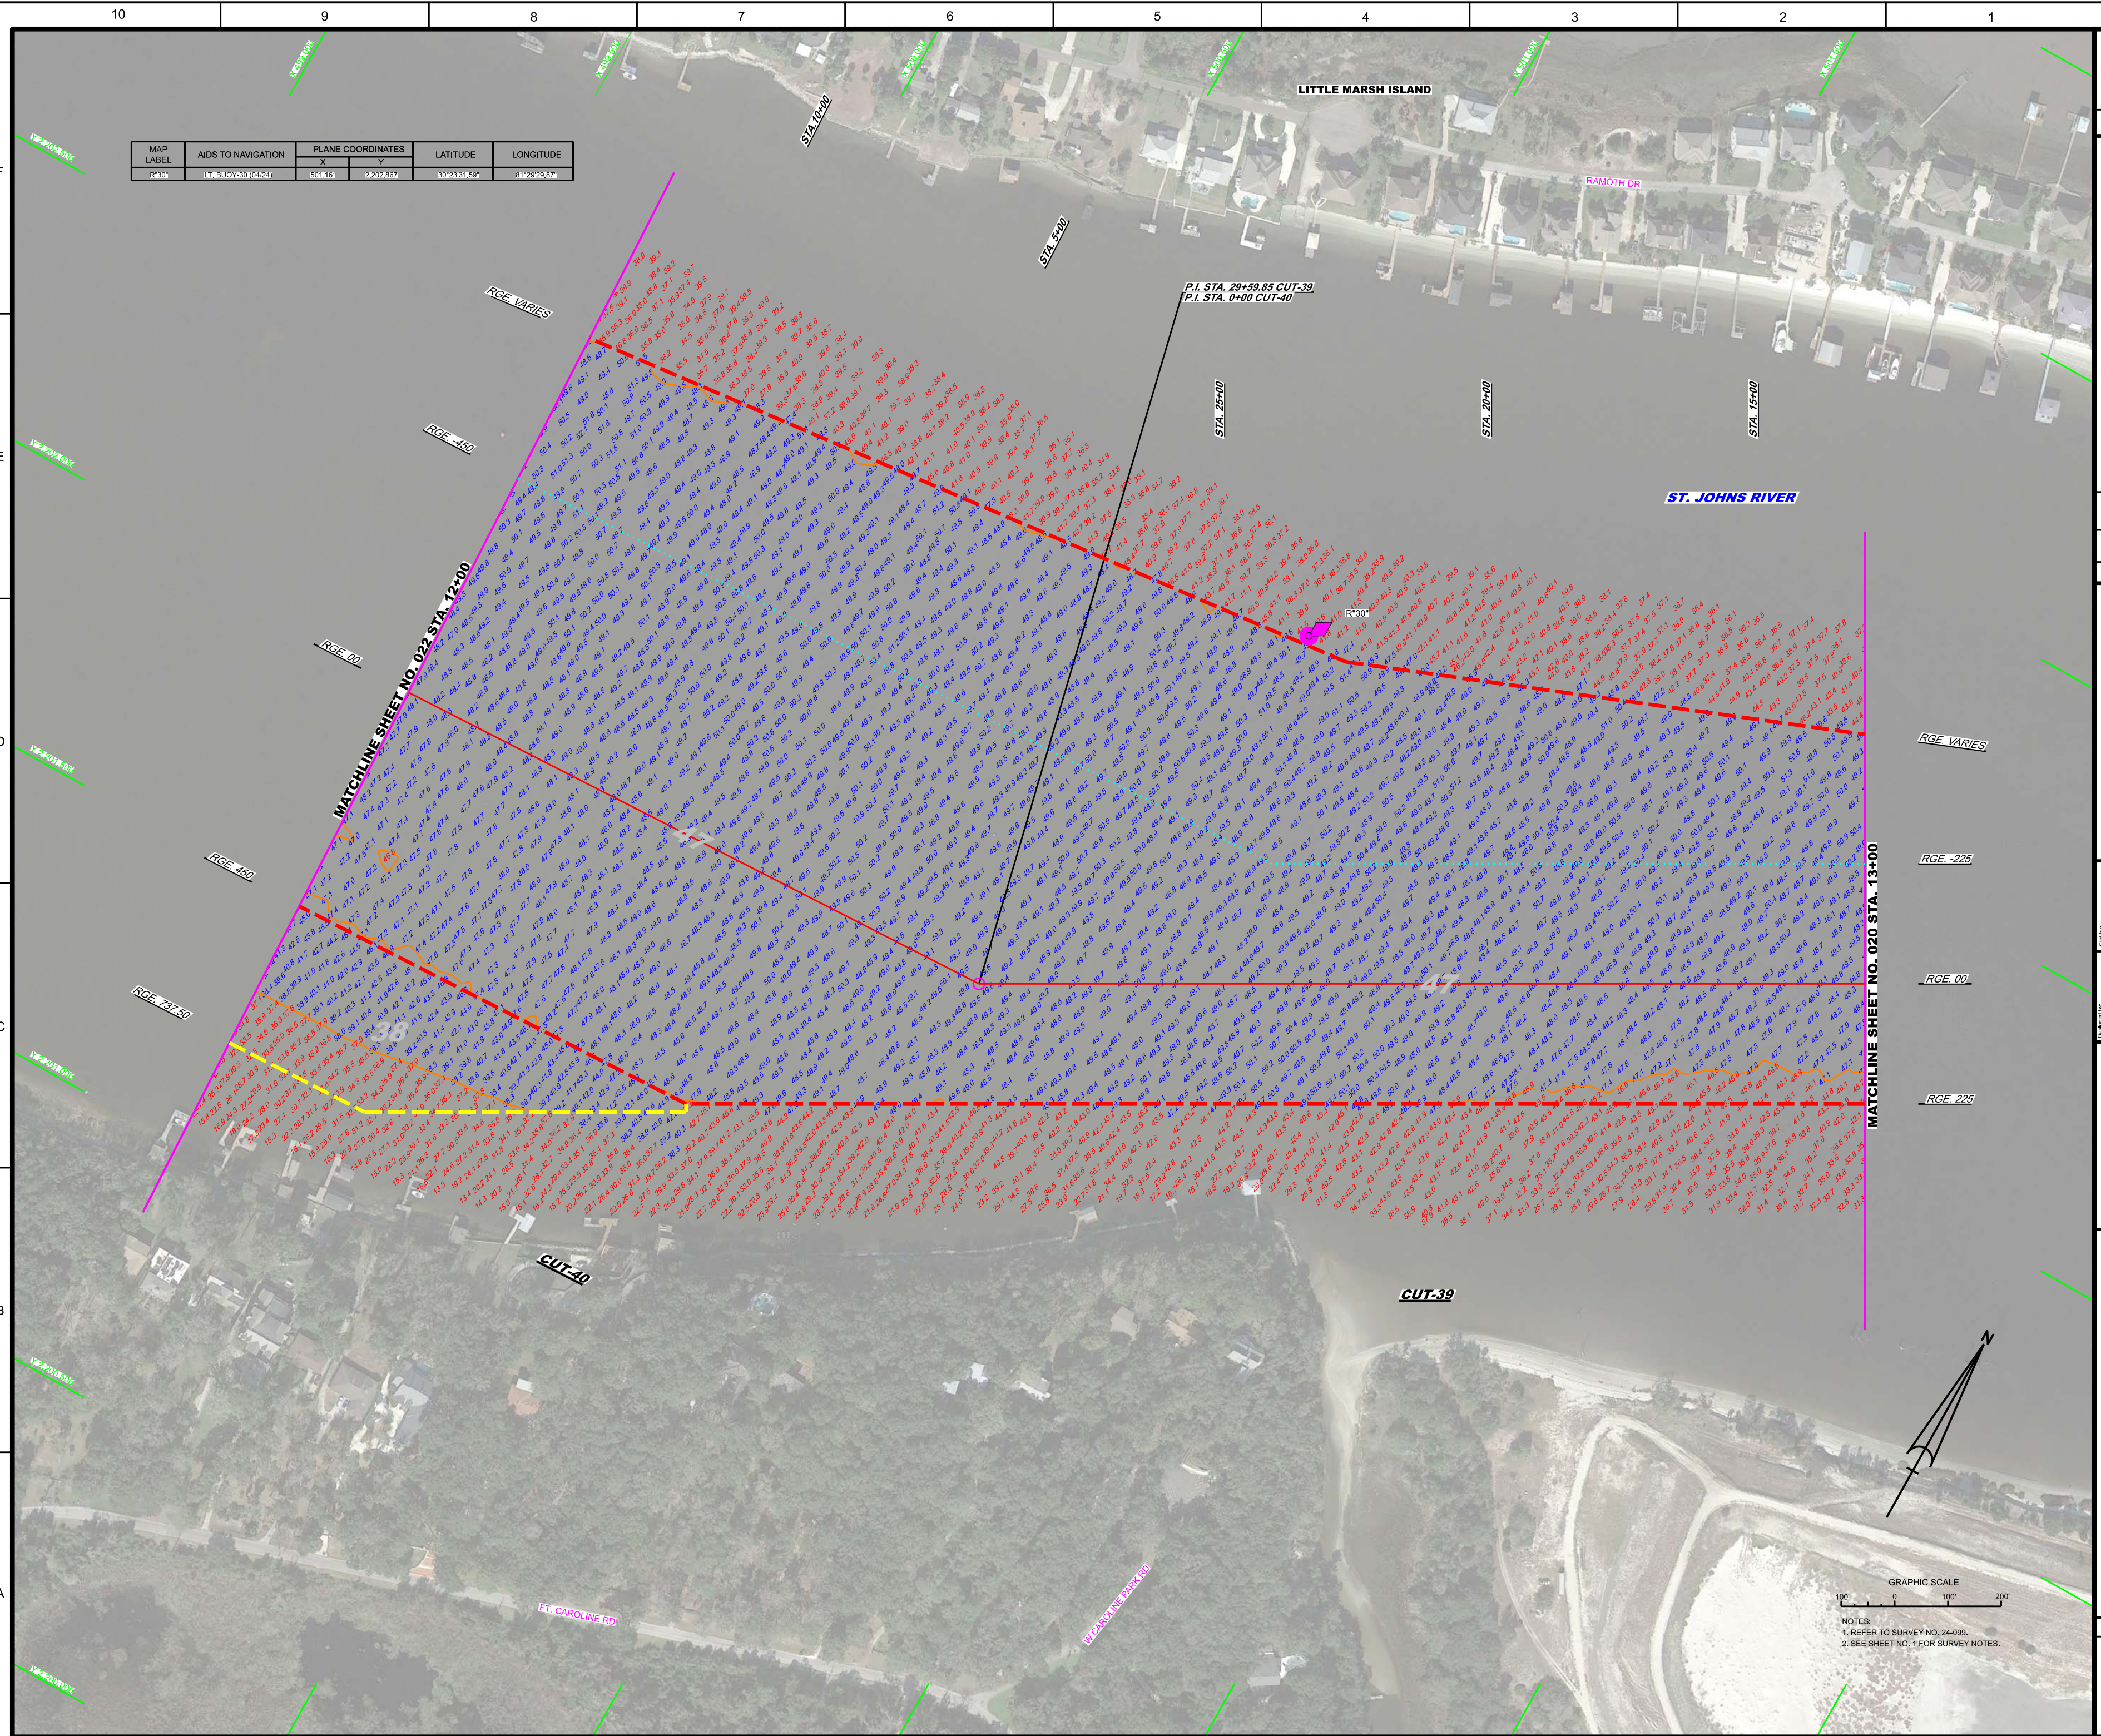

		US Army Corps of Engineers Jacksonville District		SAFETY ON THIS JOB DEPENDS ON YOU	
JACKSONVILLE HARBOR, FLORIDA		DEPARTMENT OF THE ARMY JACKSONVILLE DISTRICT, CORPS OF ENGINEERS JACKSONVILLE, FLORIDA		No. _____ Entered _____ Zone _____	
HYDROGRAPHIC EXAM SURVEY #2 FY24 30, 34, 38, 40, 47 & 49-FOOT PROJECT		STA. 13+00 CUT-39 THRU STA. 12+00 CUT-40		PLAN	
Scale: AS SHOWN		Drawing no.		21	
SHEET 21 OF 57		21		57	

MAP LABEL	AIDS TO NAVIGATION	PLANE COORDINATES		LATITUDE	LONGITUDE
		X	Y		
G-35	Lt. BUOY-35 (04/24)	490.657	2.202.142	30°23'24.21"	81°30'22.41"
G-37	Lt. BUOY-37 (04/24)	495.060	2.202.826	30°23'25.96"	81°30'39.51"



Jacksonville

SAFETY
DEPEND

[illegible]

DEPARTMENT OF THE ARMY
JACKSONVILLE DISTRICT, CORPS OF ENGINEERS

2

3-41.DGN
2.DGN

- V-COM
- V-COM
- V-NAV
- V-SOL
- V-SOL

24

2# /

...R, FLO
...CUR
...FOO

EXA


CKSO
PHI
40


ROG 34

III

Scale: 1


Drawn

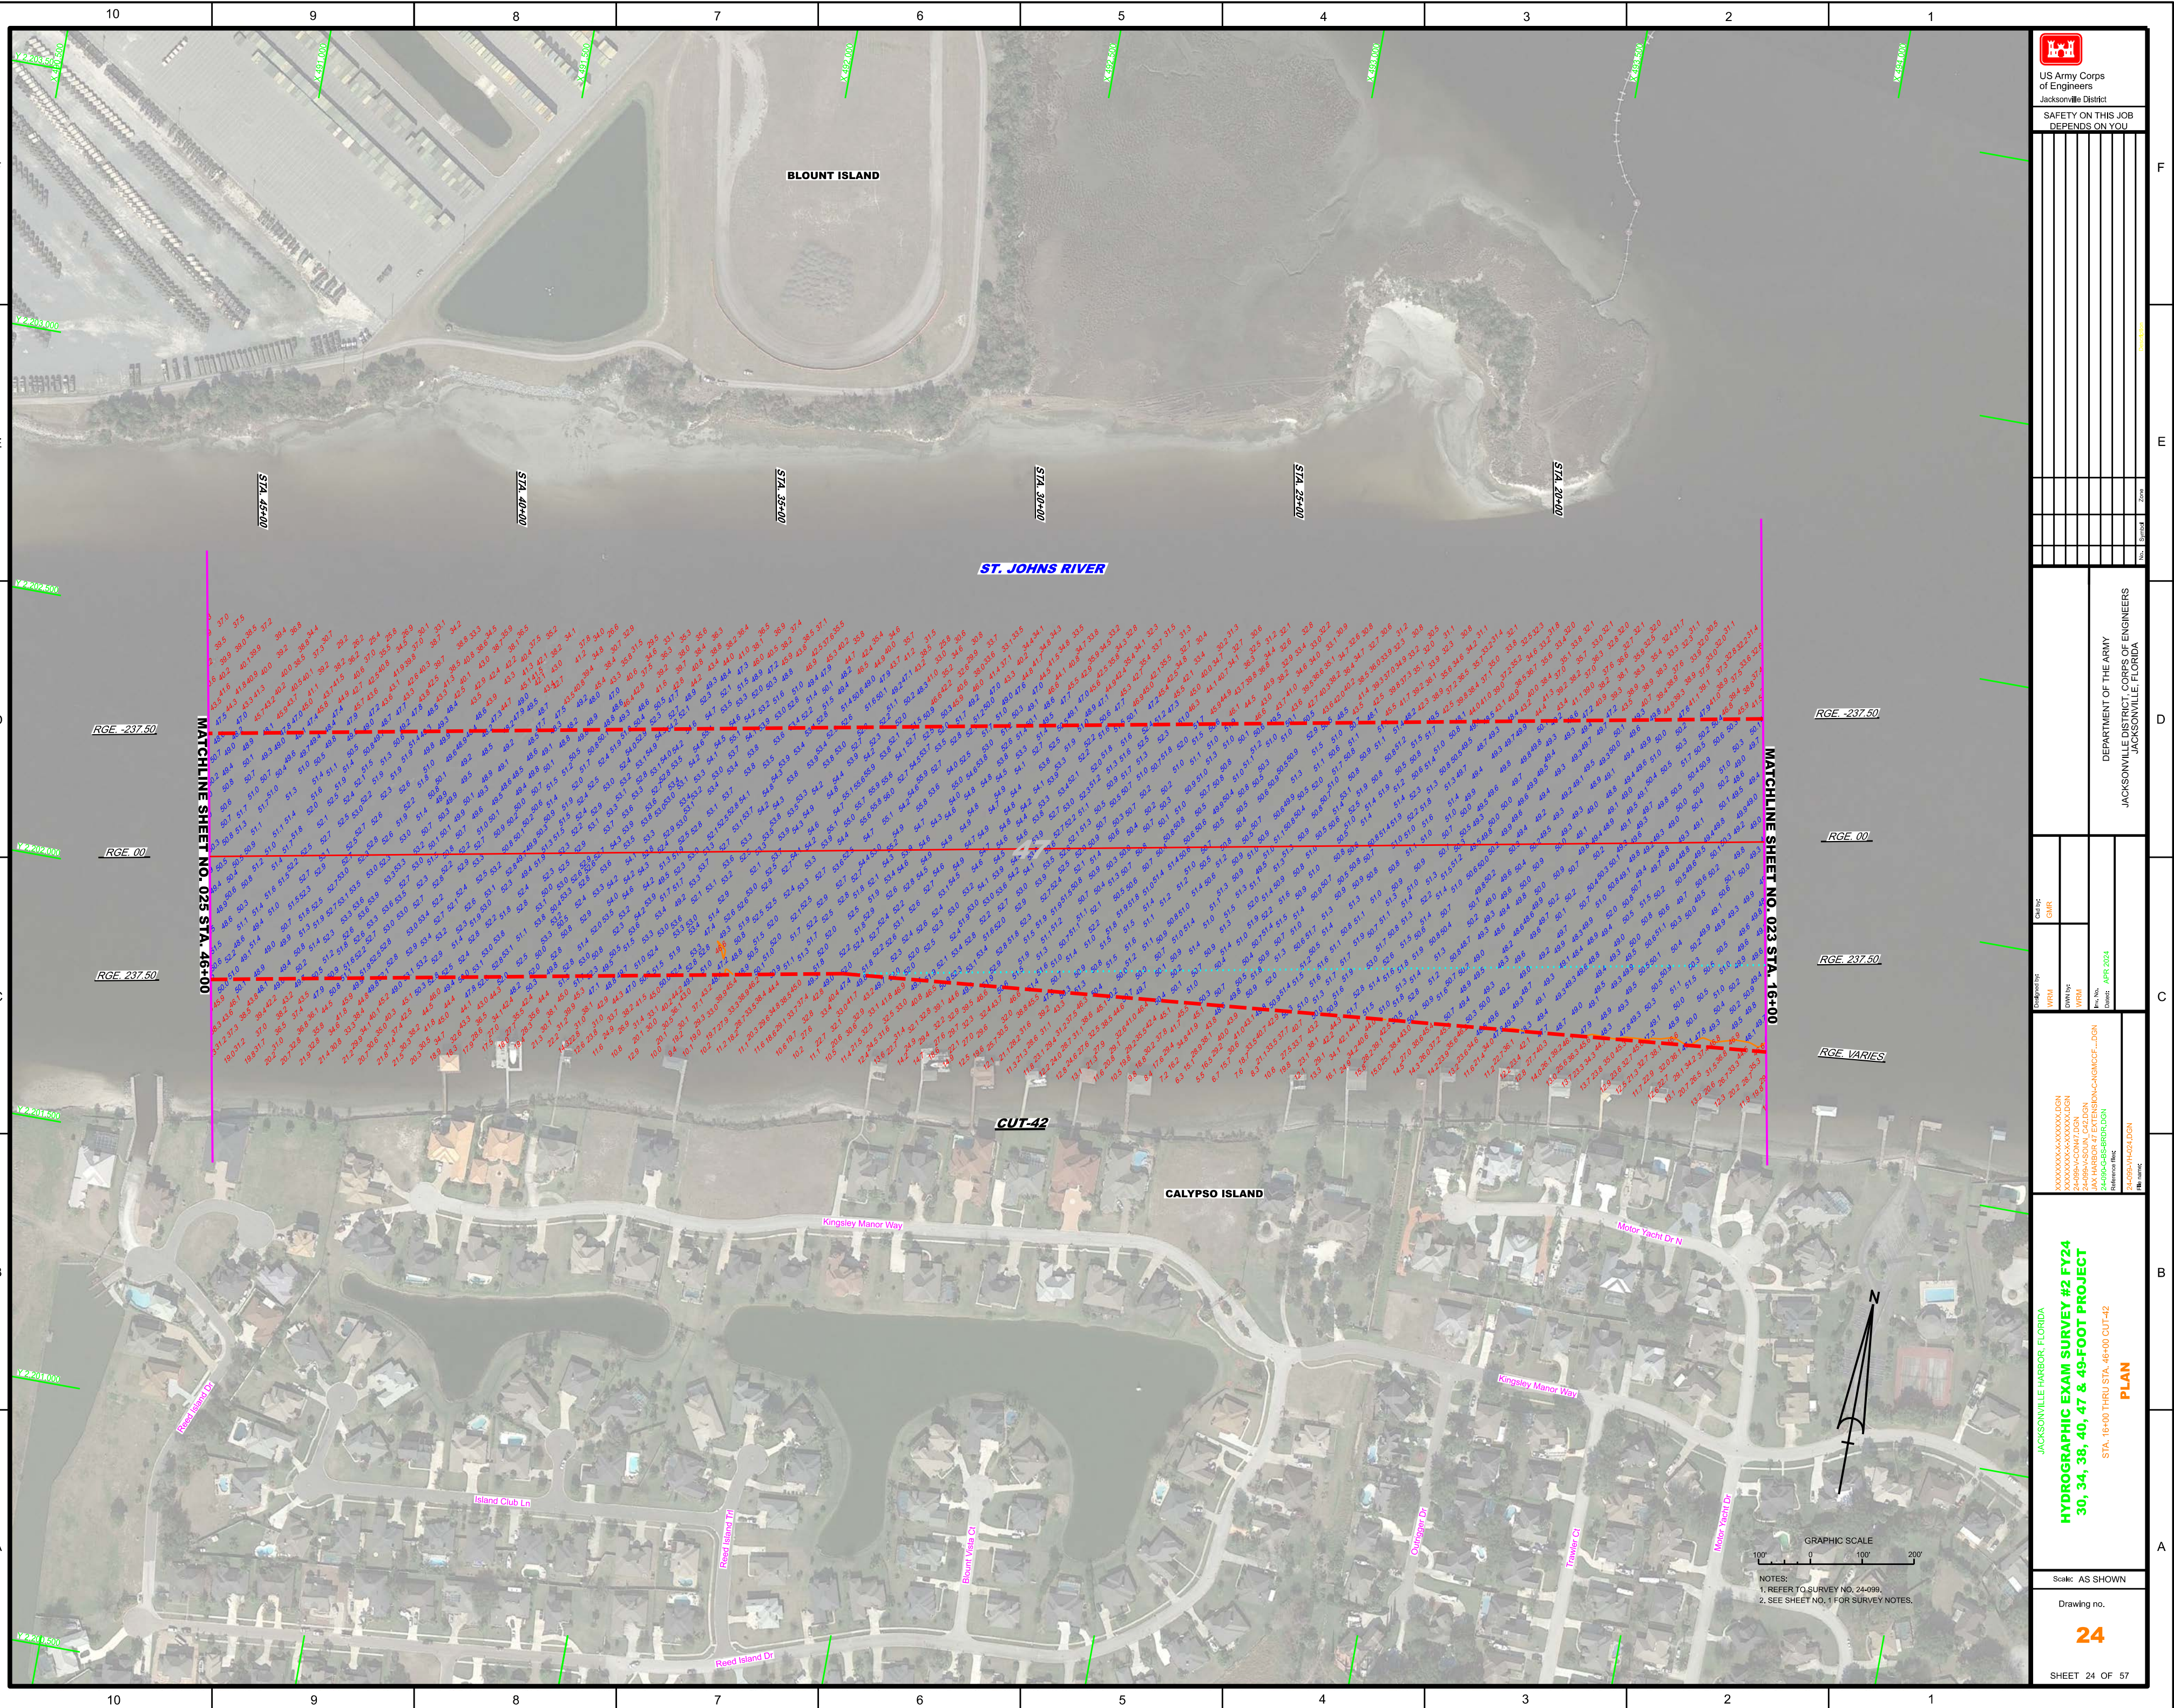

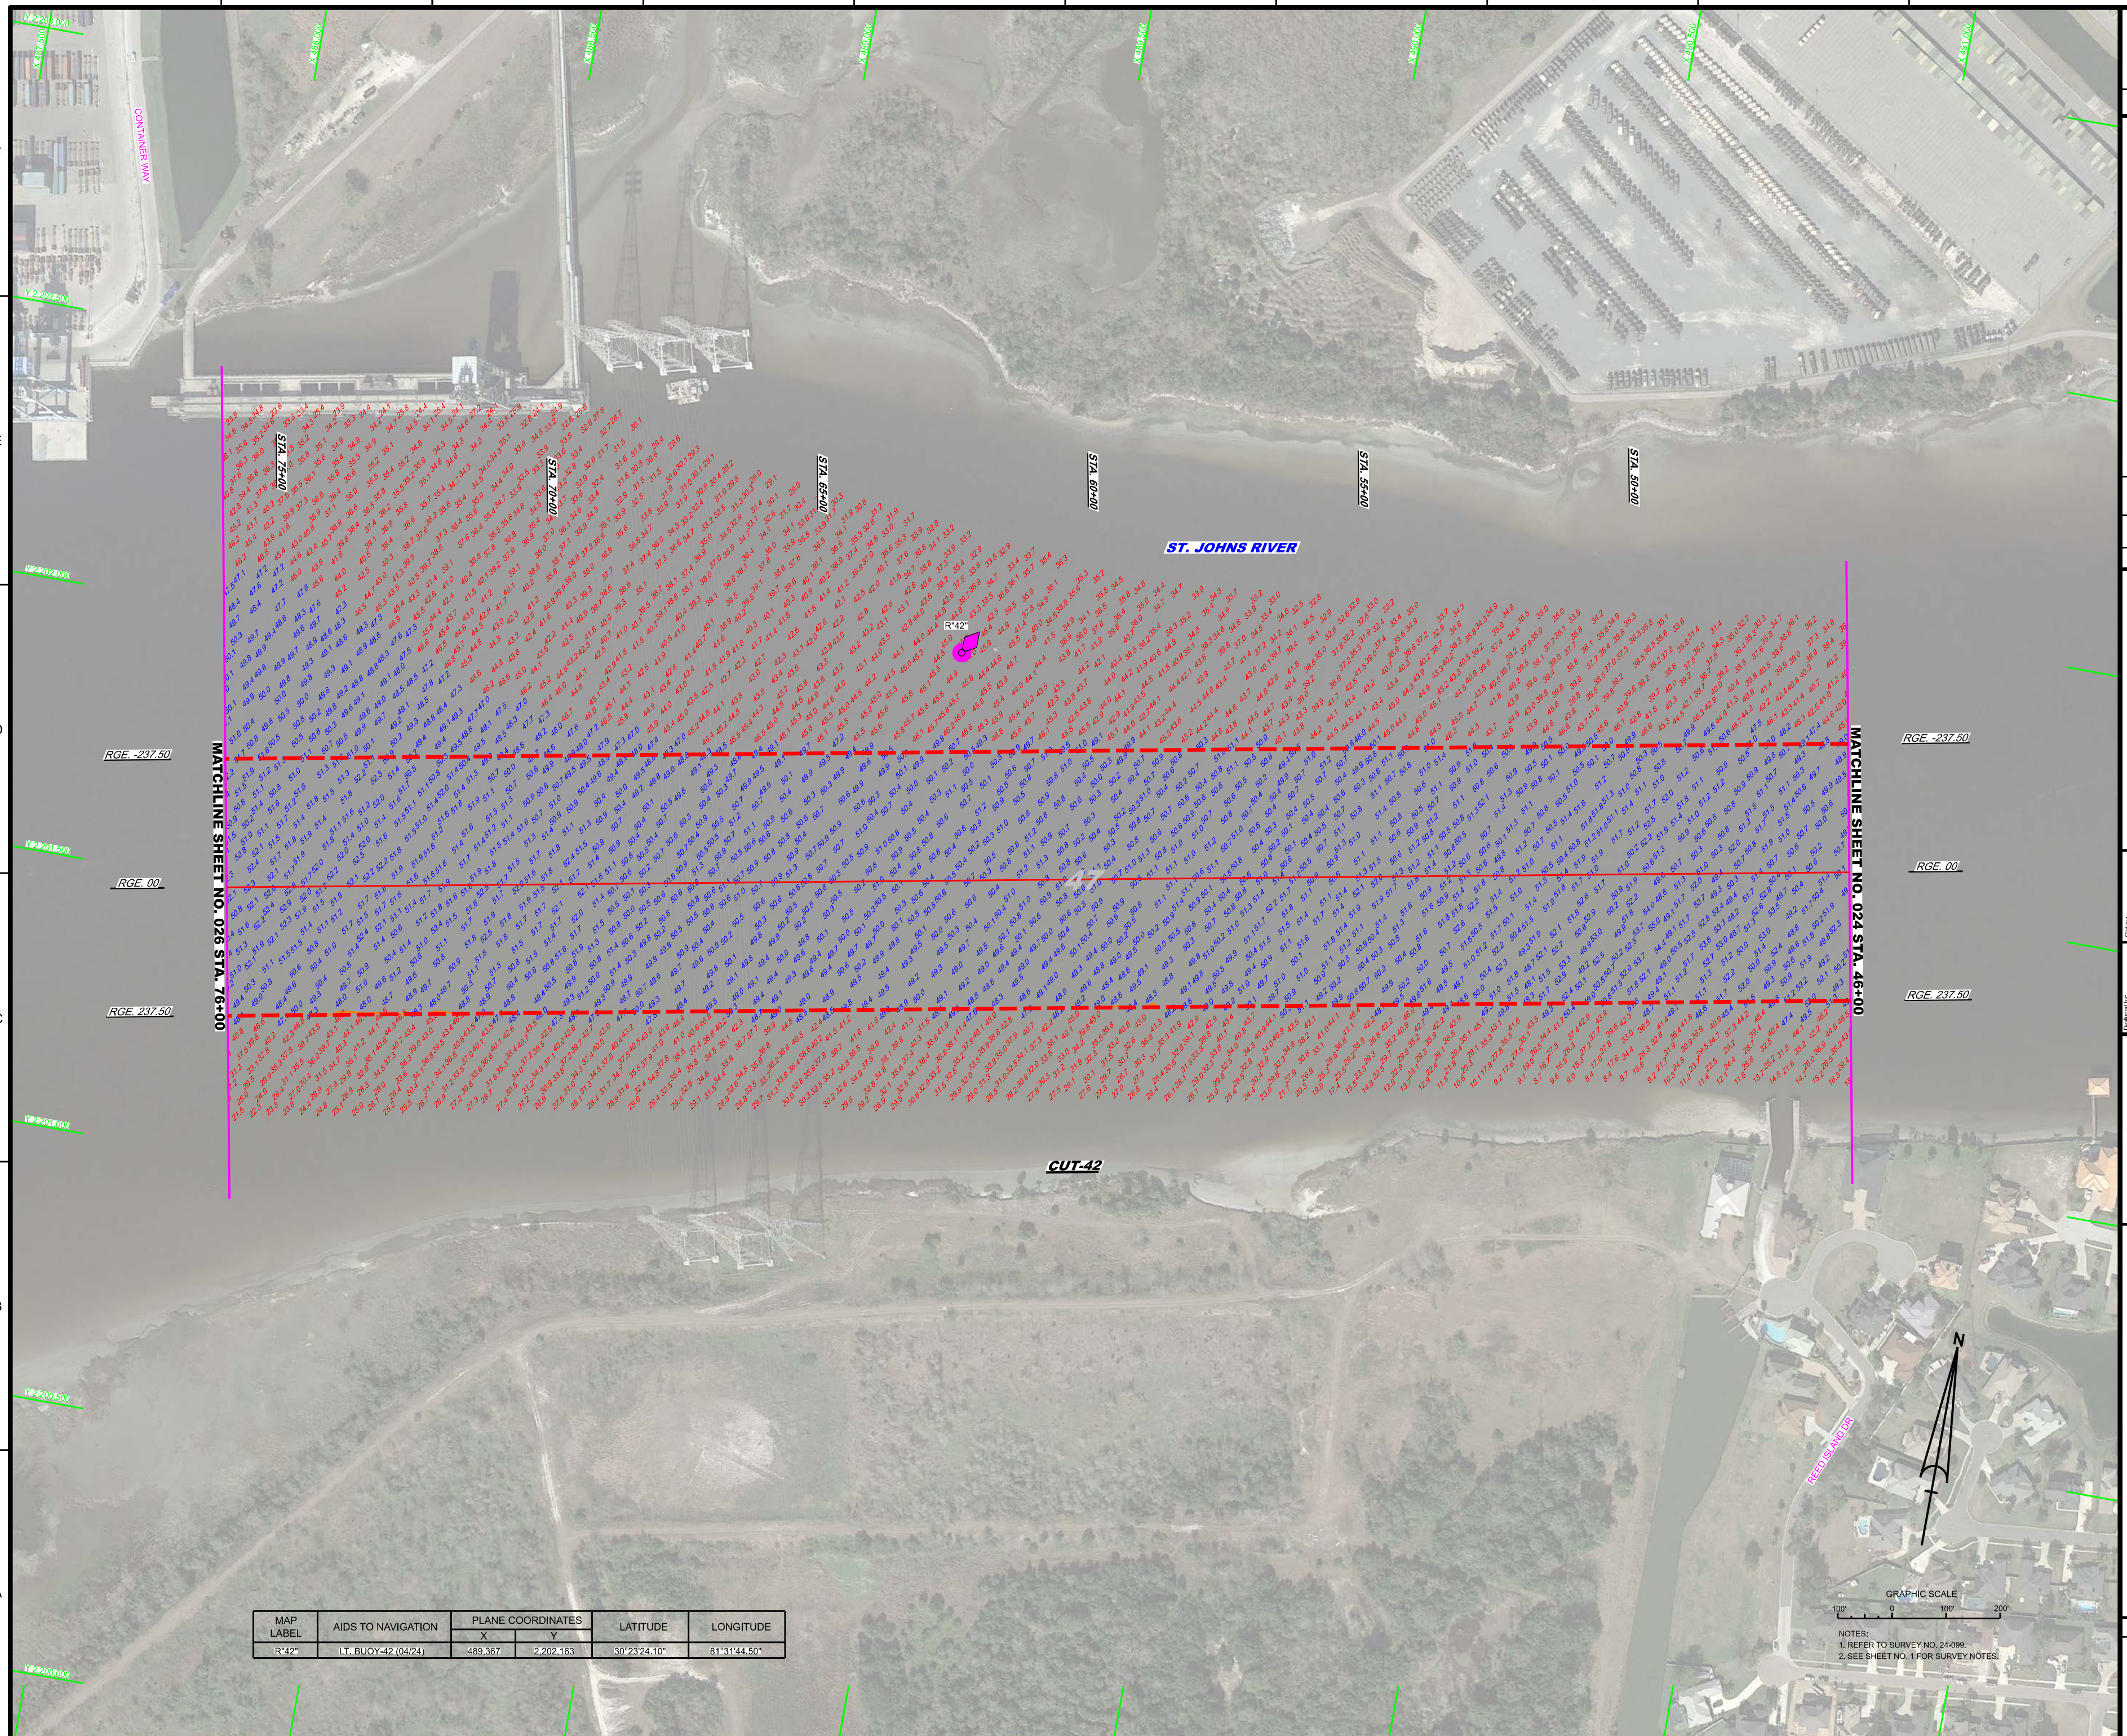

MAP LABEL	AIDS TO NAVIGATION	PLANE COORDINATES		LATITUDE	LONGITUDE
		X	Y		
R*42*	LT. BUOY-42 (04/24)	489,367	2,202,163	30°23'24.10"	81°31'44.50"

 US Army Corps of Engineers Jacksonville District		SAFETY ON THIS JOB DEPENDS ON YOU			
JACKSONVILLE HARBOR, FLORIDA HYDROGRAPHIC EXAM SURVEY #2 FY24 30, 34, 36, 40, 47 & 49-FOOT PROJECT STA. 46+00 THRU STA. 76+00 CUT-42 PLAN		Scale: AS SHOWN Drawing no.		SHEET 25 OF 57	
JACKSONVILLE HARBOR, FLORIDA HYDROGRAPHIC EXAM SURVEY #2 FY24 30, 34, 36, 40, 47 & 49-FOOT PROJECT STA. 46+00 THRU STA. 76+00 CUT-42 PLAN		Scale: AS SHOWN Drawing no.		SHEET 25 OF 57	

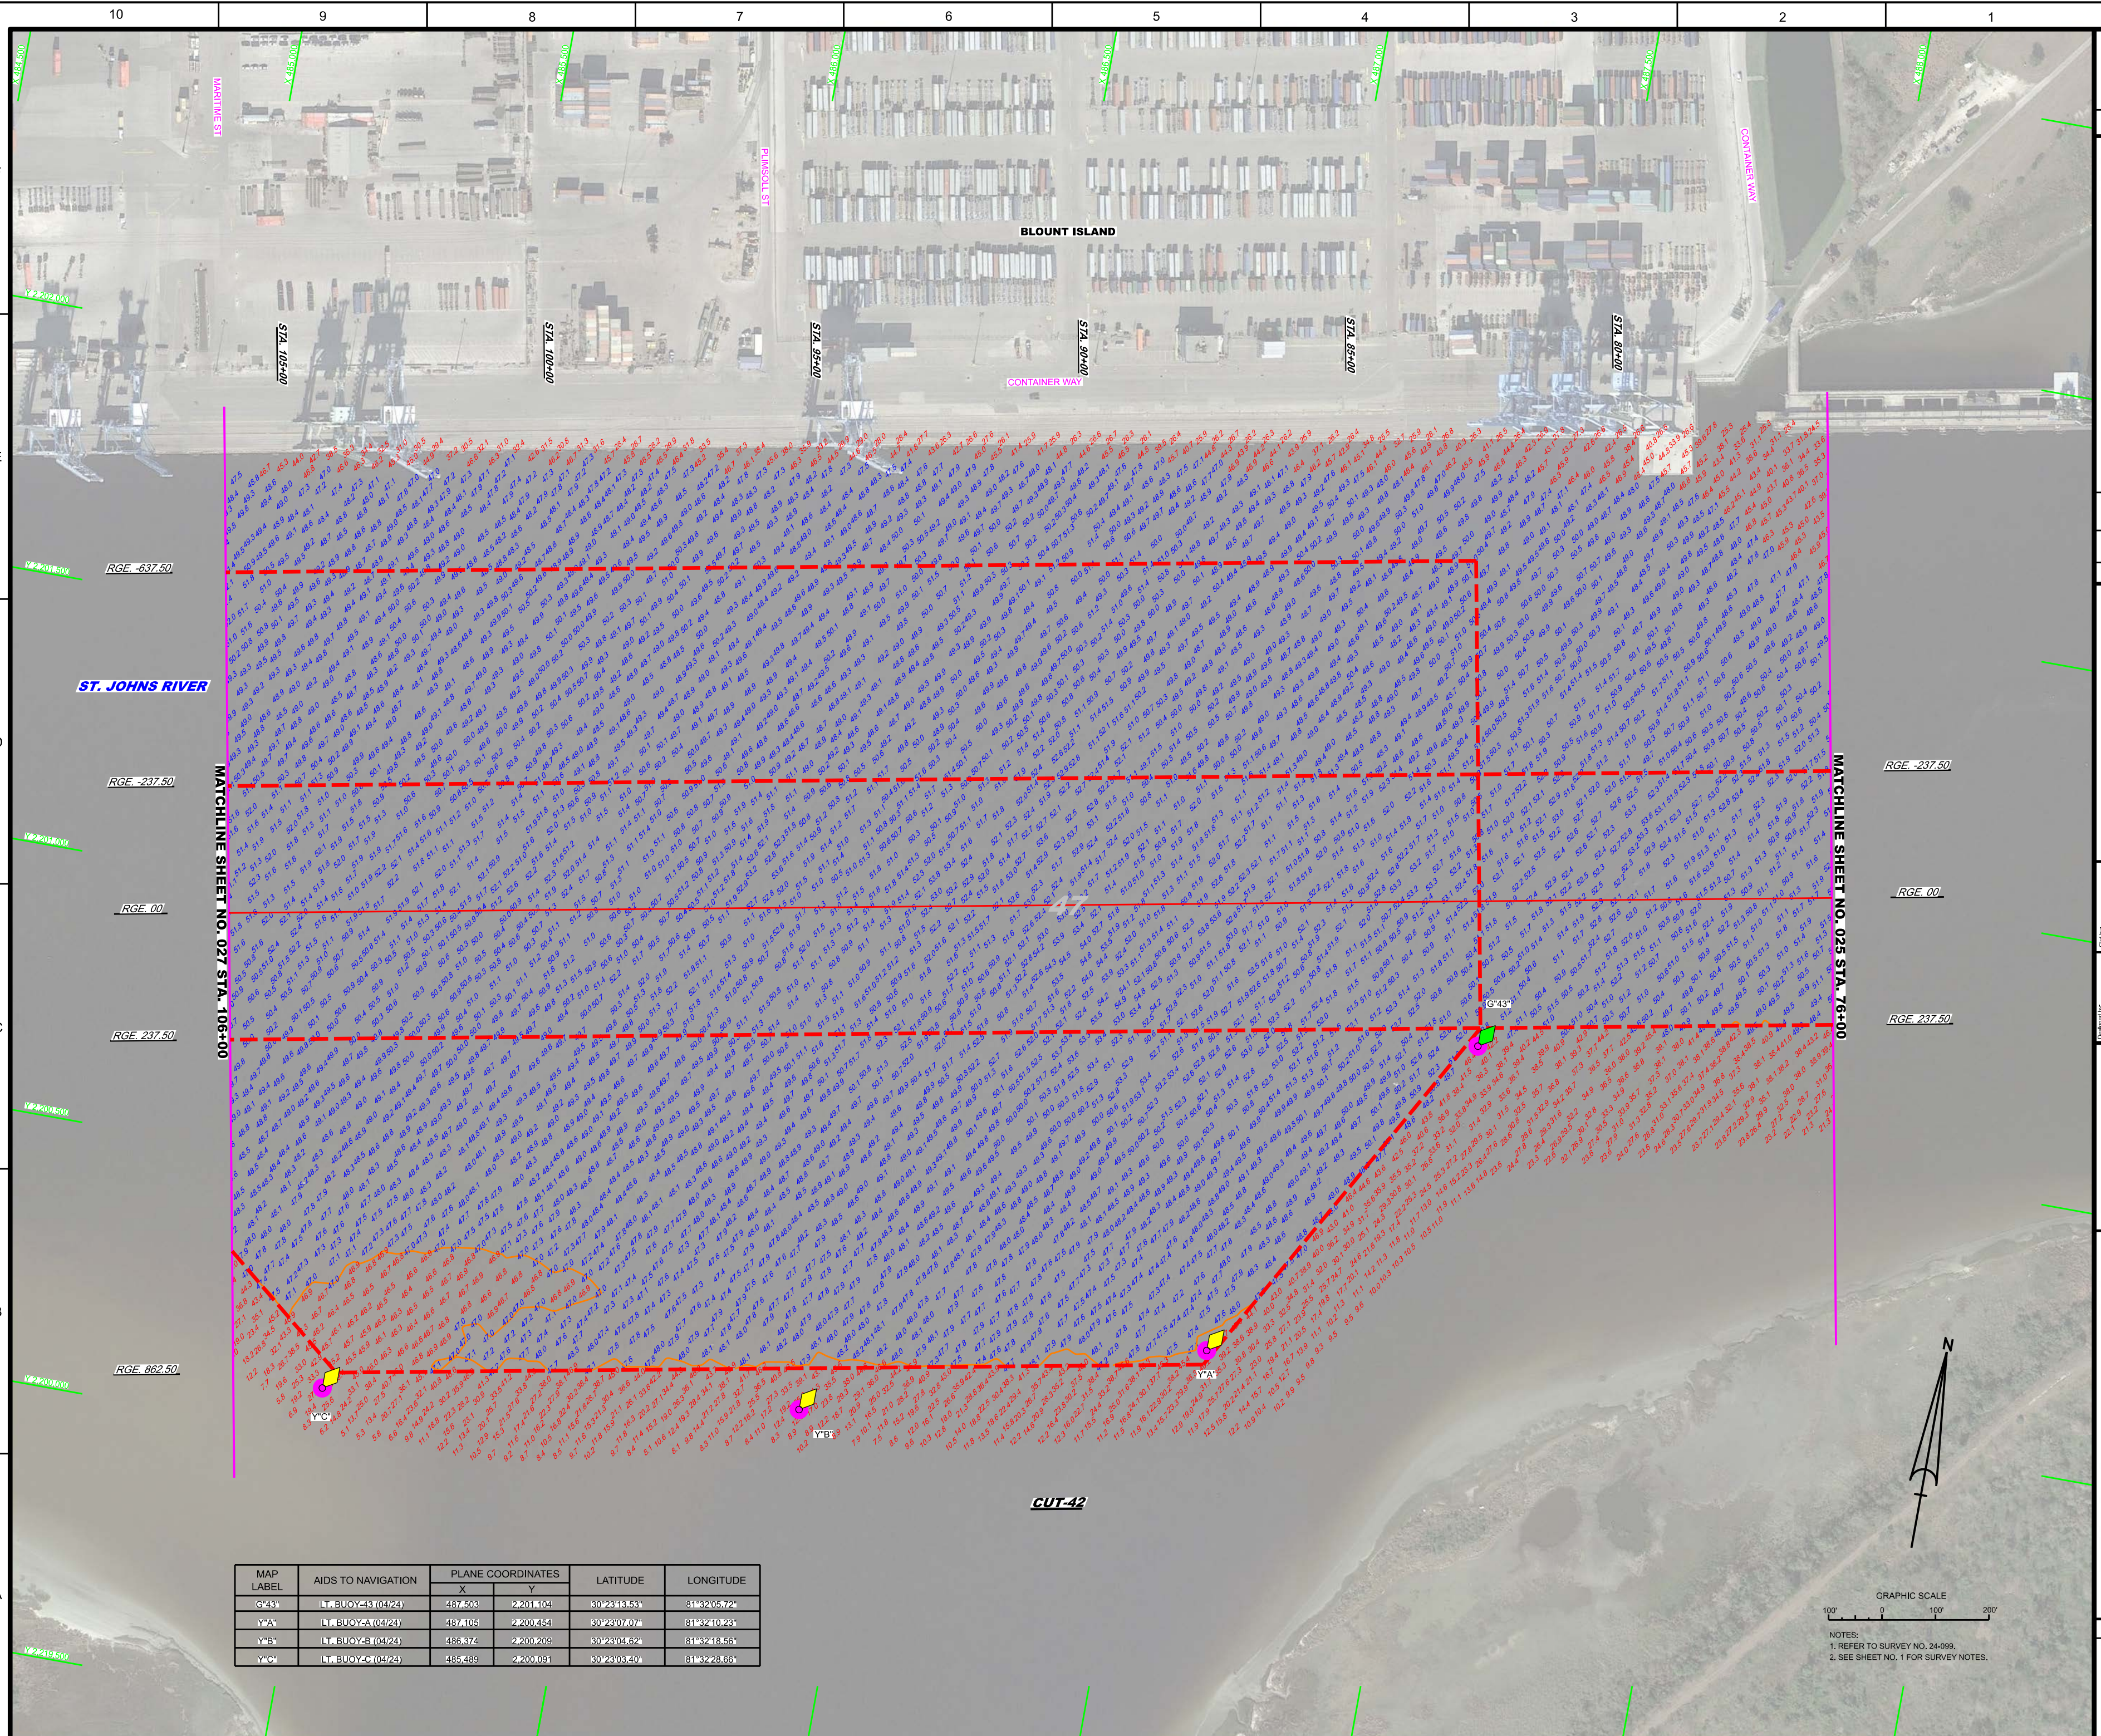

 US Army Corps of Engineers Jacksonville District		SAFETY ON THIS JOB DEPENDS ON YOU	
DEPARTMENT OF THE ARMY JACKSONVILLE DISTRICT, CORPS OF ENGINEERS JACKSONVILLE, FLORIDA		No.	Zone
		Zone 1000	

24-089A-VCMV.DGN	WDM	DWM PPS	File Name: Dated:	APR 26/24
24-089A-VMMV.DGN				
24-089A-AQUIN.CADDN				
24-089A-CGASBPRP.DGN				
24-089A-HMAGZ.DGN				
24-089A-NKMGCF...DGN				
Reference File:				
24-089A-MHAGZ.DGN				
24-089A-DGN				

JACKSONVILLE HARBOR, FLORIDA

**HYDROGRAPHIC EXAM SURVEY #2 FY24
30, 34, 36, 40, 47 & 49-FOOT PROJECT**

STA. 76+00 THRU STA. 108+00 CUT-42


PLAN

Scale: AS SHOWN

Drawing no.

26

SHEET 26 OF 57

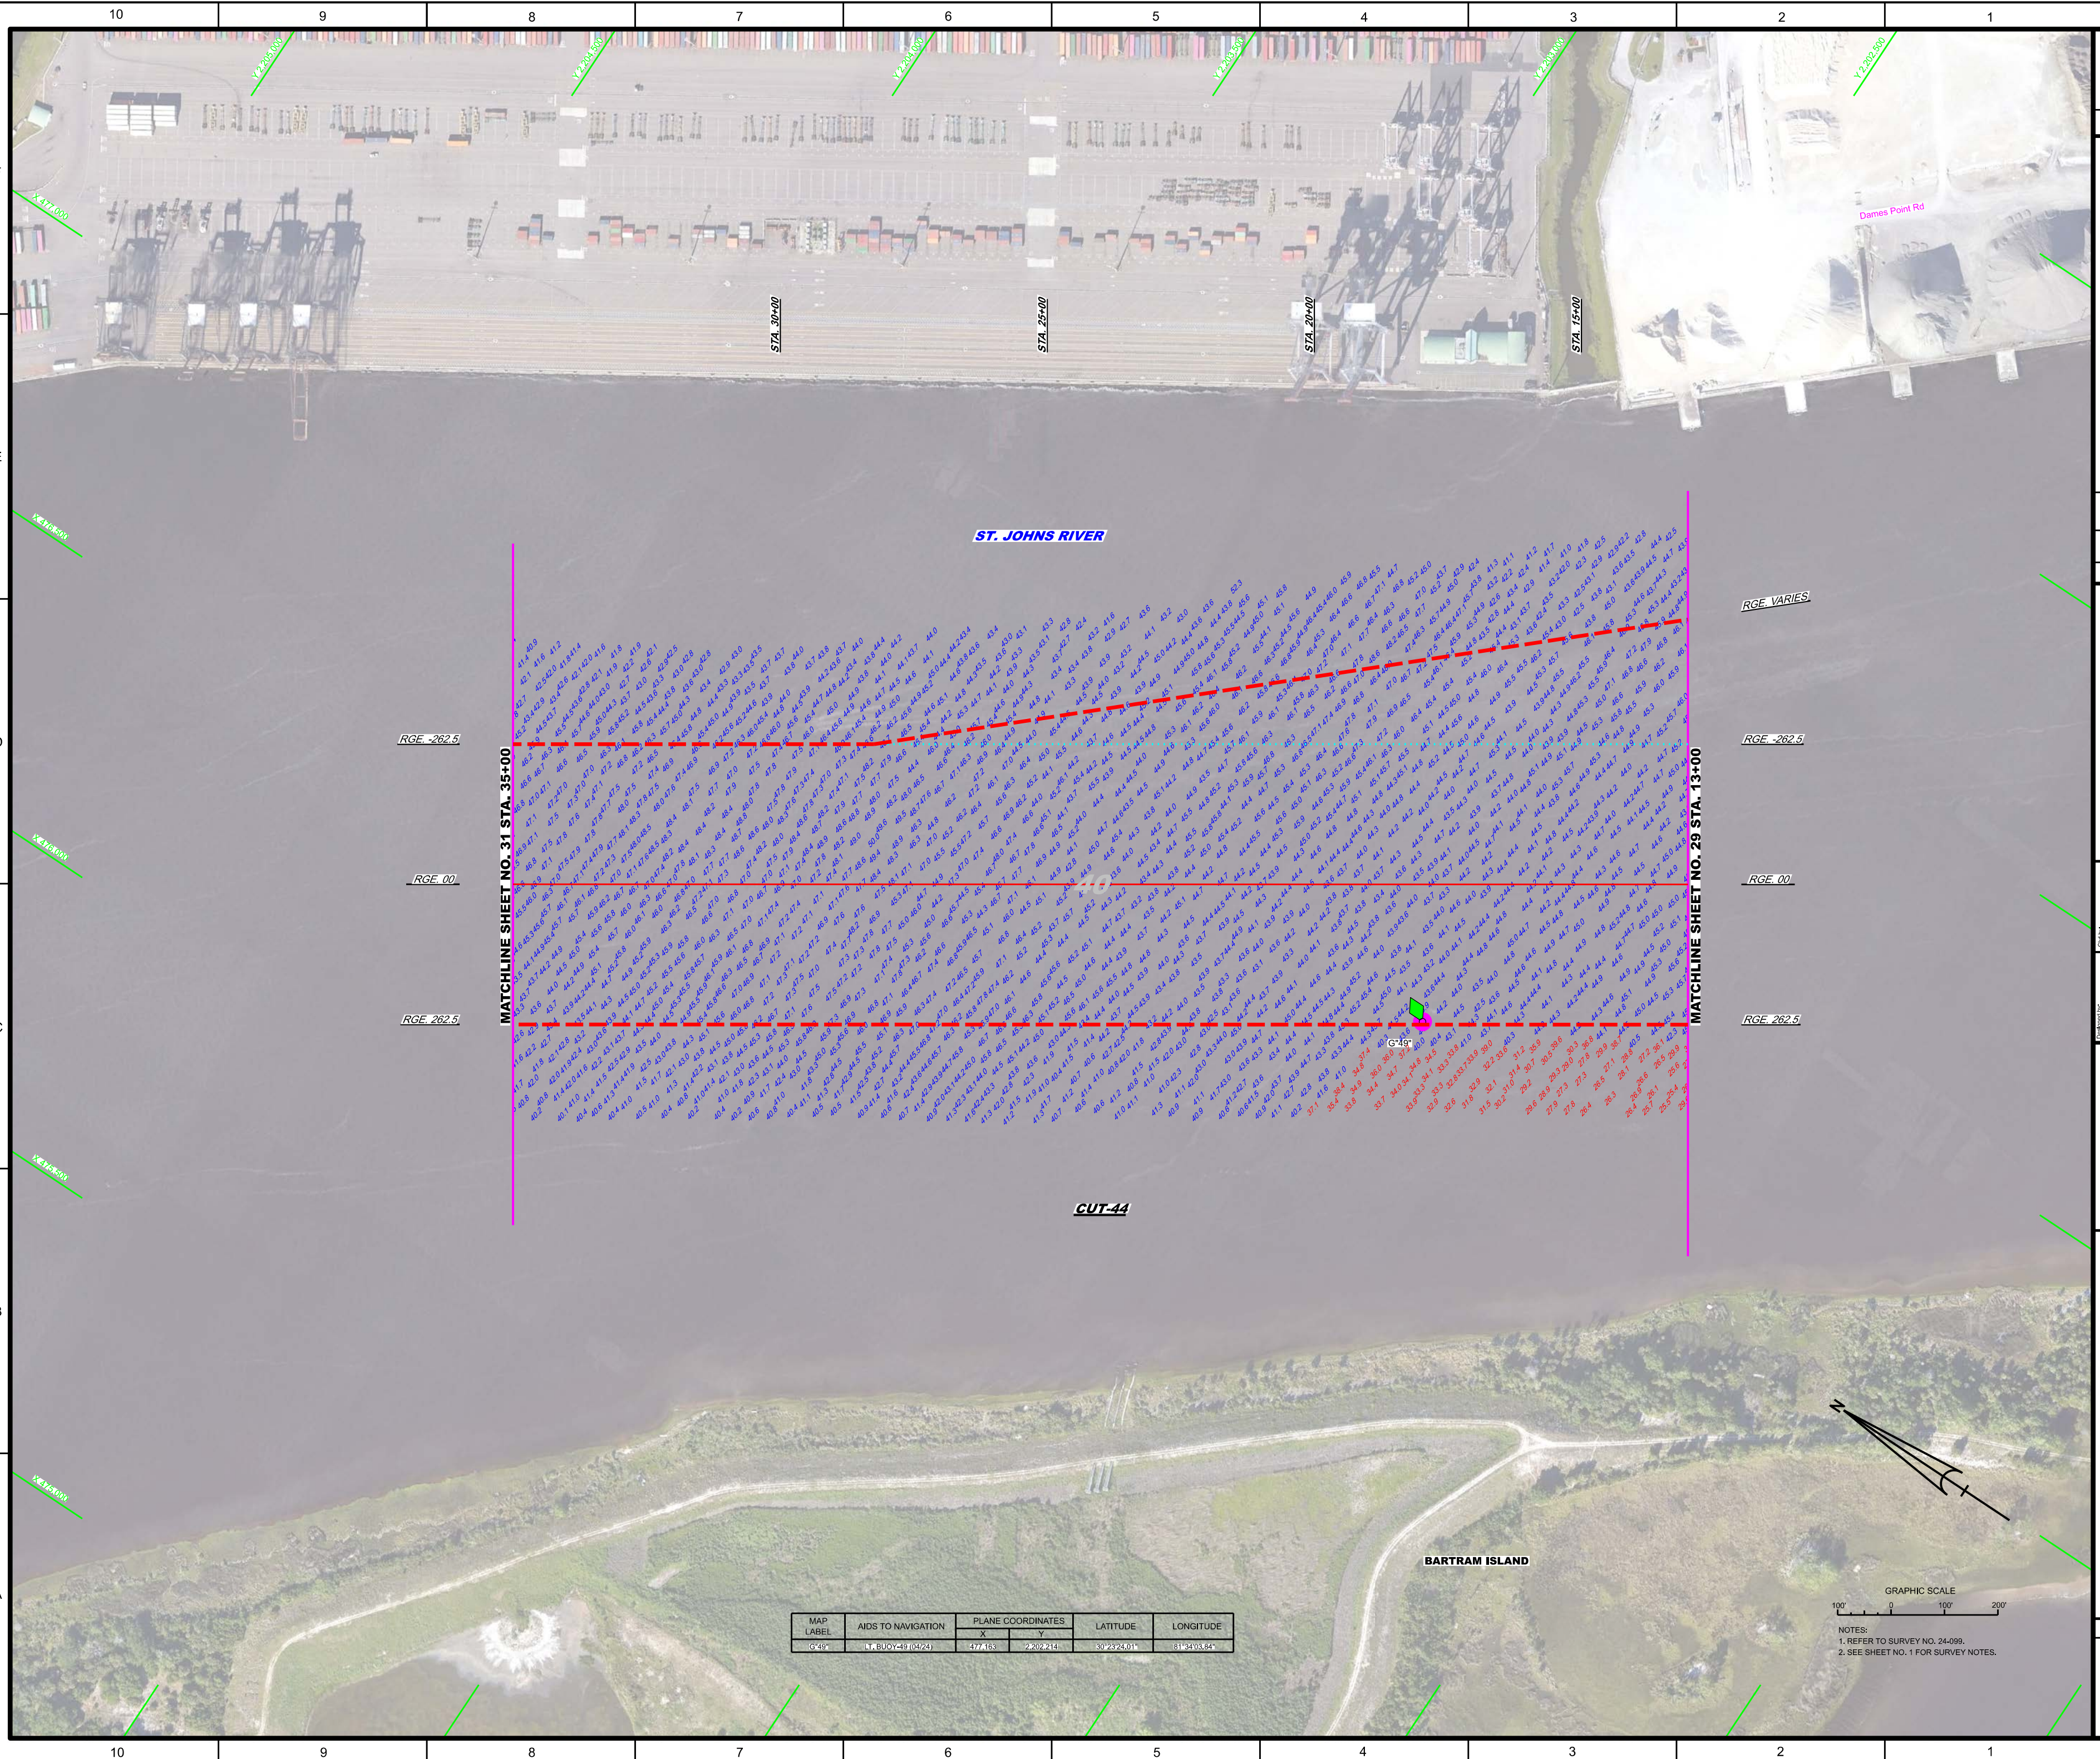

		US Army Corps of Engineers Jacksonville District		SAFETY ON THIS JOB DEPENDS ON YOU	
JACKSONVILLE HARBOR, FLORIDA		DEPARTMENT OF THE ARMY JACKSONVILLE DISTRICT, CORPS OF ENGINEERS JACKSONVILLE, FLORIDA		No. _____ Entered _____ Zone _____	
HYDROGRAPHIC EXAM SURVEY #2 FY24 30, 34, 38, 40, 47 & 49-FOOT PROJECT		STA. 13+40 THRU STA. 35+00 CUT-44 PLAN		No. _____ Entered _____ Zone _____	
Scale: AS SHOWN		Drawing no.		No. _____ Entered _____ Zone _____	
SHEET 30 OF 57		30		No. _____ Entered _____ Zone _____	