


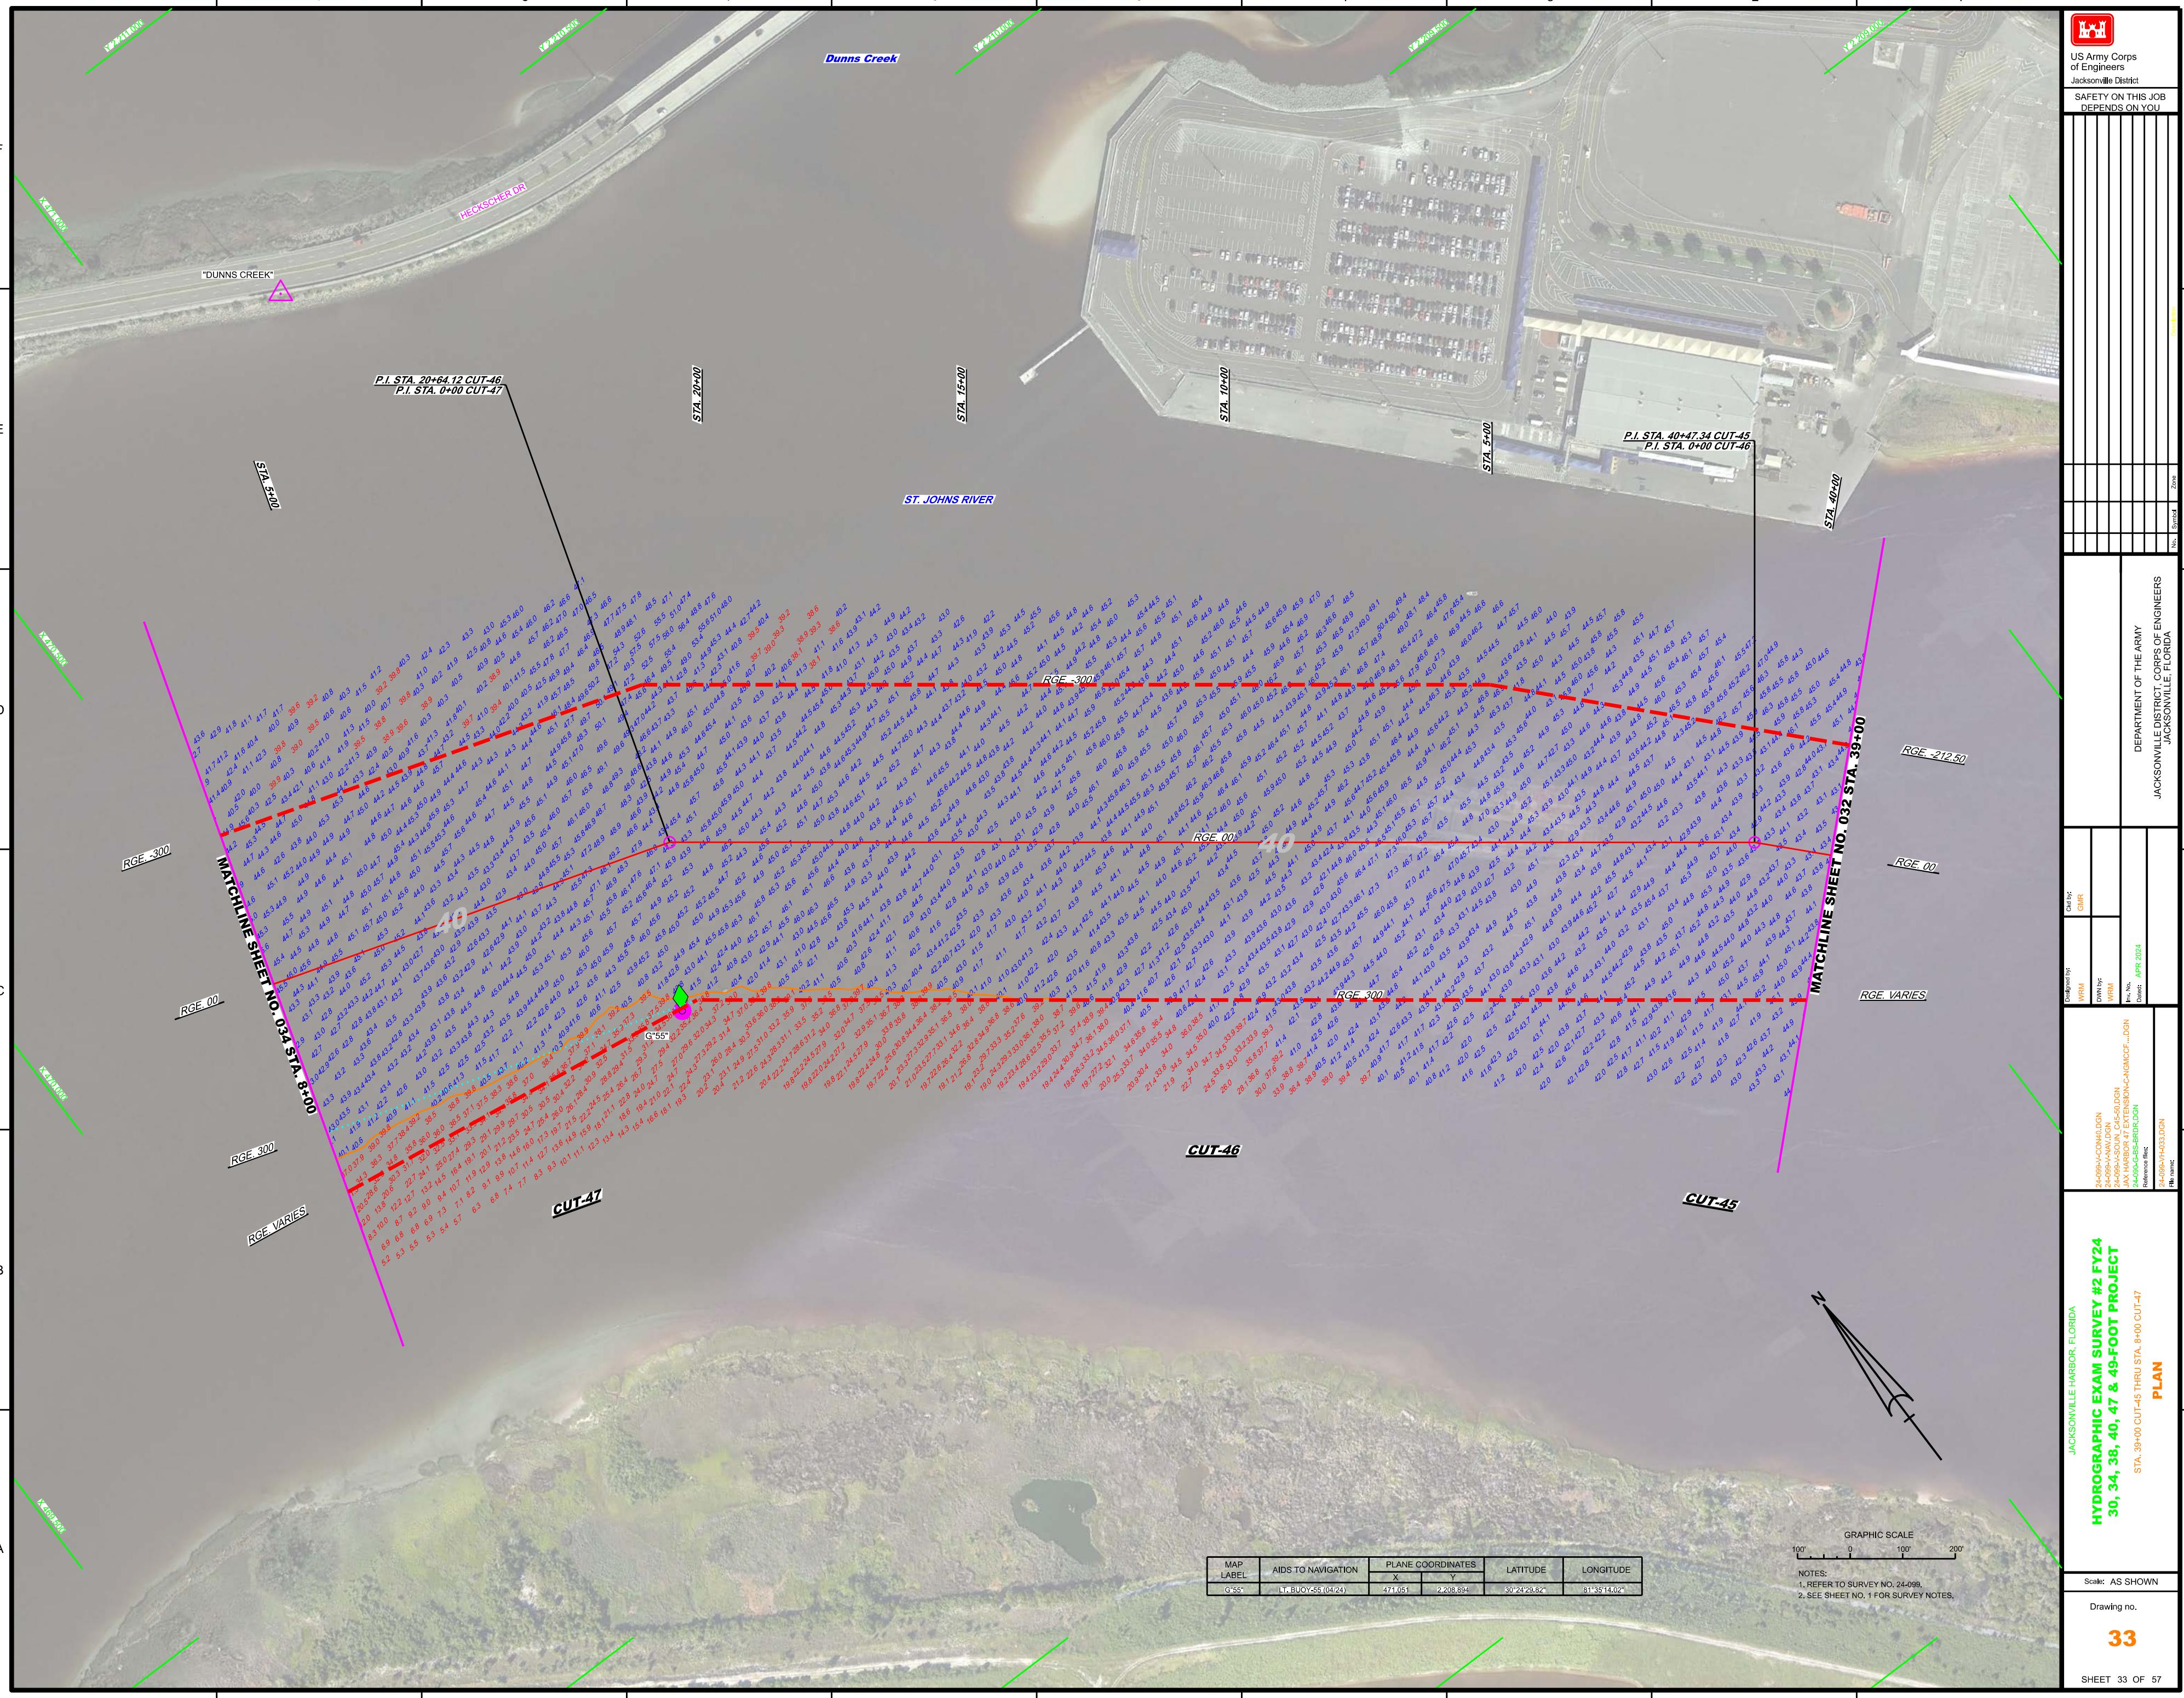

US Army Corps
of Engineers
Jacksonville District

SAFETY ON THIS JOB
DEPENDS ON YOU





US Army Corps
of Engineers
Jacksonville District

SAFETY ON THIS JOB
DEPENDS ON YOU



JACKSONVILLE HARBOR, FLORIDA

HYDROGRAPHIC EXAM SURVEY #2 FY24

30, 34, 38, 40, 47 & 49-FOOT PROJECT

STA. 8+00 CUT-47 THRU STA. 10+00 CUT-49

PLAN

100' 0' 100' 200'

Scale: AS SHOWN

Drawing no.

34

Sheet 34 OF 57

Heckscher Dr

STA 10+00

RGE -300

RGE 00

RGE 300

RGE VARIES

N

GRAPHIC SCALE
NOTES:
1. REFER TO SURVEY NO. 24-099.
2. SEE SHEET NO. 1 FOR SURVEY NOTES.

Scale: AS SHOWN

Drawing no.

34

Sheet 34 OF 57

X470500

X469500

X468500

X467500

X466500

X465500

X464500

X463500

X462500

X461500

X460500

X459500

X458500

X457500

ST. JOHNS RIVER

P.I. STA. 14+95.72 CUT-47
P.I. STA. 0+00 CUT-48

00+00 STA

P.I. STA. 13+45.45 CUT-48
P.I. STA. 0+00 CUT-49


00+00 STA



US Army Corps
of Engineers
Jacksonville District

SAFETY ON THIS JOB
DEPENDS ON YOU

<img alt

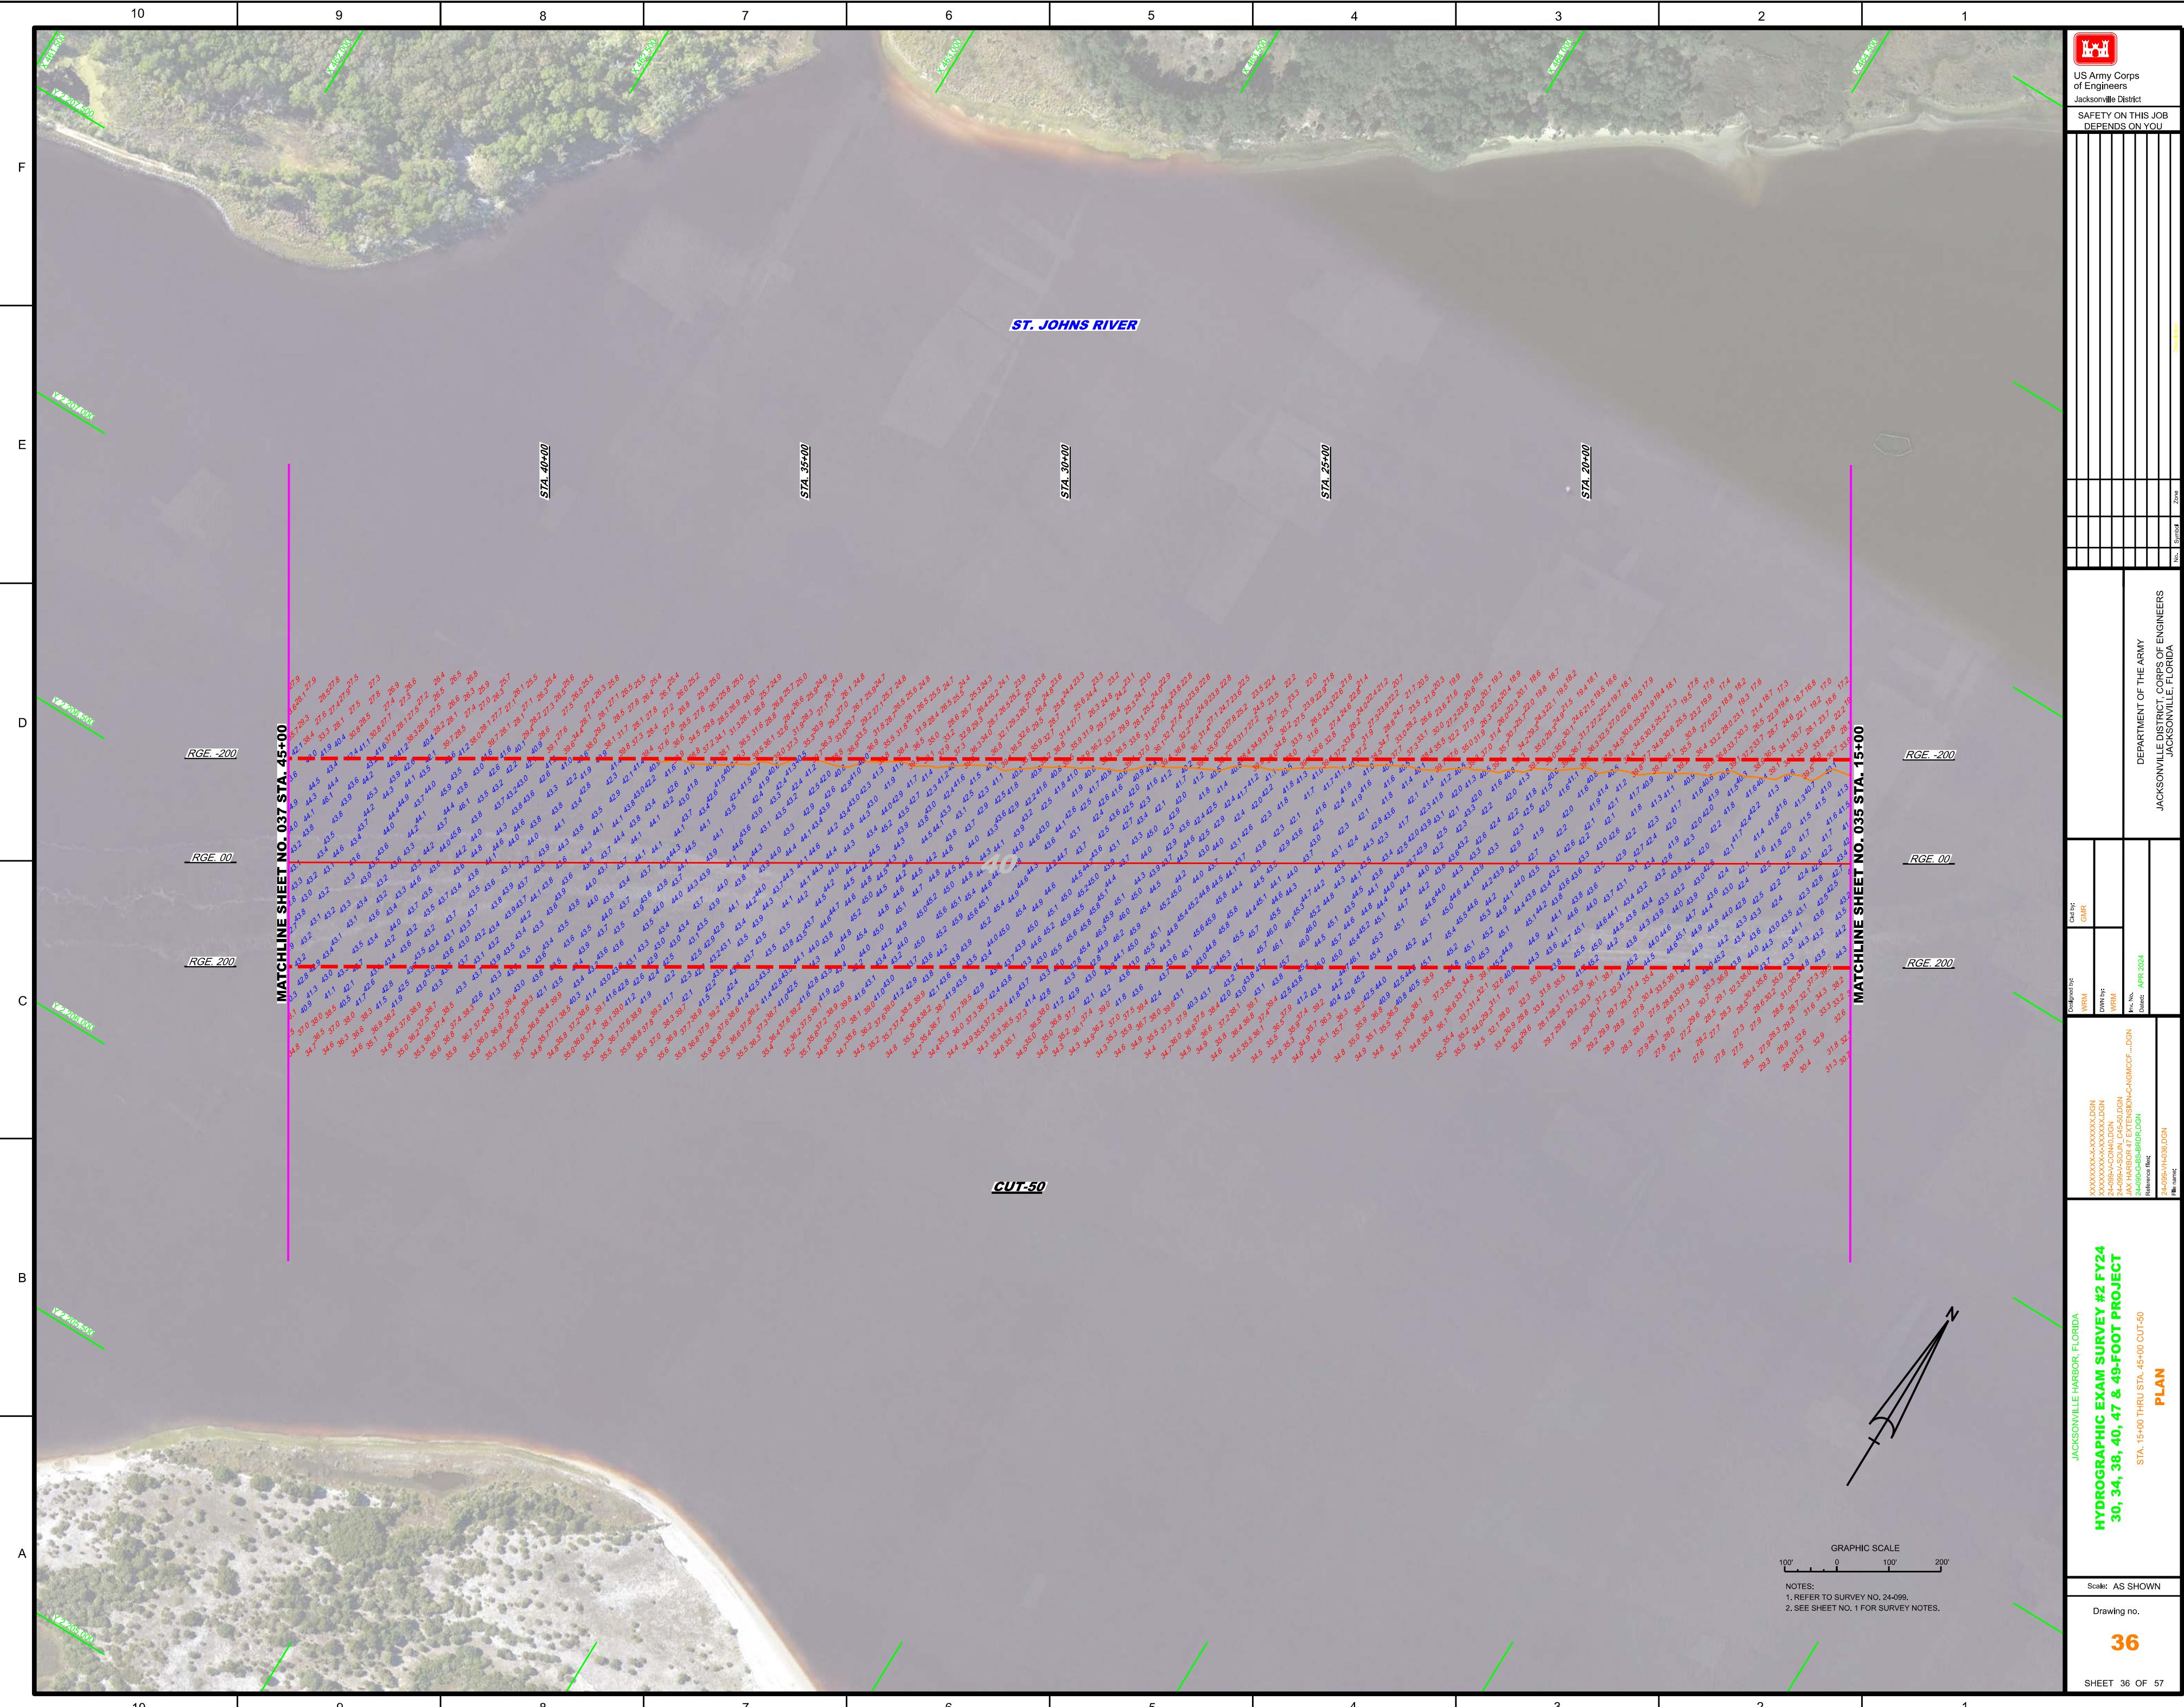



US Army Corps
of Engineers
Jacksonville District

SAFETY ON THIS JOB
DEPENDS ON YOU

Sheet No. 30

Scale: AS SHOWN

Drawing no.

37

Sheet 37 OF 57

RGE -200

RGE 00

RGE 200

X'6000

10

9

8

7

6

5

4

3

2

1

F

E

D

C

B

A

JACKSONVILLE HARBOR, FLORIDA

HYDROGRAPHIC EXAM SURVEY #2 FY24

30, 34, 38, 40, 47 & 49-FOOT PROJECT

STA. 45+00 THRU STA. 75+00 CUT-50

PLAN

MATCHLINE SHEET NO. 038 STA. 75+00
































ST. JOHNS RIVER













STA. 35+00



US Army Corps
of Engineers
Jacksonville District

SAFETY ON THIS JOB
DEPENDS ON YOU

10 9 8 7 6 5 4 3 2 1






JACKSONVILLE HARBOR, FLORIDA

HYDROGRAPHIC EXAM SURVEY #2 FY24
30, 34, 38, 40, 47 & 49-FOOT PROJECT

STA. 75+00 CUT-50 THRU STA. 20+00 CUT-51

PLAN

Sheet 38 OF 57

ST. JOHNS RIVER

MATCHLINE SHEET NO. 039 STA. 20+00

RGE. -200

RGE. 00

RGE. 200

RGE. 400

X-453 KWK

X-460 KWK

X-467 KWK

X-474 KWK

10 9 8 7 6 5 4 3 2 1

MAP LABEL	AIDS TO NAVIGATION	PLANE COORDINATES		LATITUDE	LONGITUDE
		X	Y		
G'63*	LT. BUOY-43 (04/24)	459,527	2,203,259	30°23'33.43"	81°37'25.26"
R'64*	LT. BUOY-84 (04/24)	458,808	2,202,745	30°23'28.31"	81°37'33.44"

CUT-51

STA. 15+00

STA. 10+00

STA. 5+00

P.I. STA. 82+31.14 CUT-50
P.I. STA. 0+00 CUT-51

STA. 80+00

MATCHLINE SHEET NO. 037 STA. 75+00

RGE. -200

RGE. 00

RGE. 200

X-453 KWK

X-460 KWK

X-467 KWK

X-474 KWK

10 9 8 7 6 5 4 3 2 1



NOTES:
1. REFER TO SURVEY NO. 24-099.
2. SEE SHEET NO. 1 FOR SURVEY NOTES.

Scale: AS SHOWN

Drawing no.

38









