


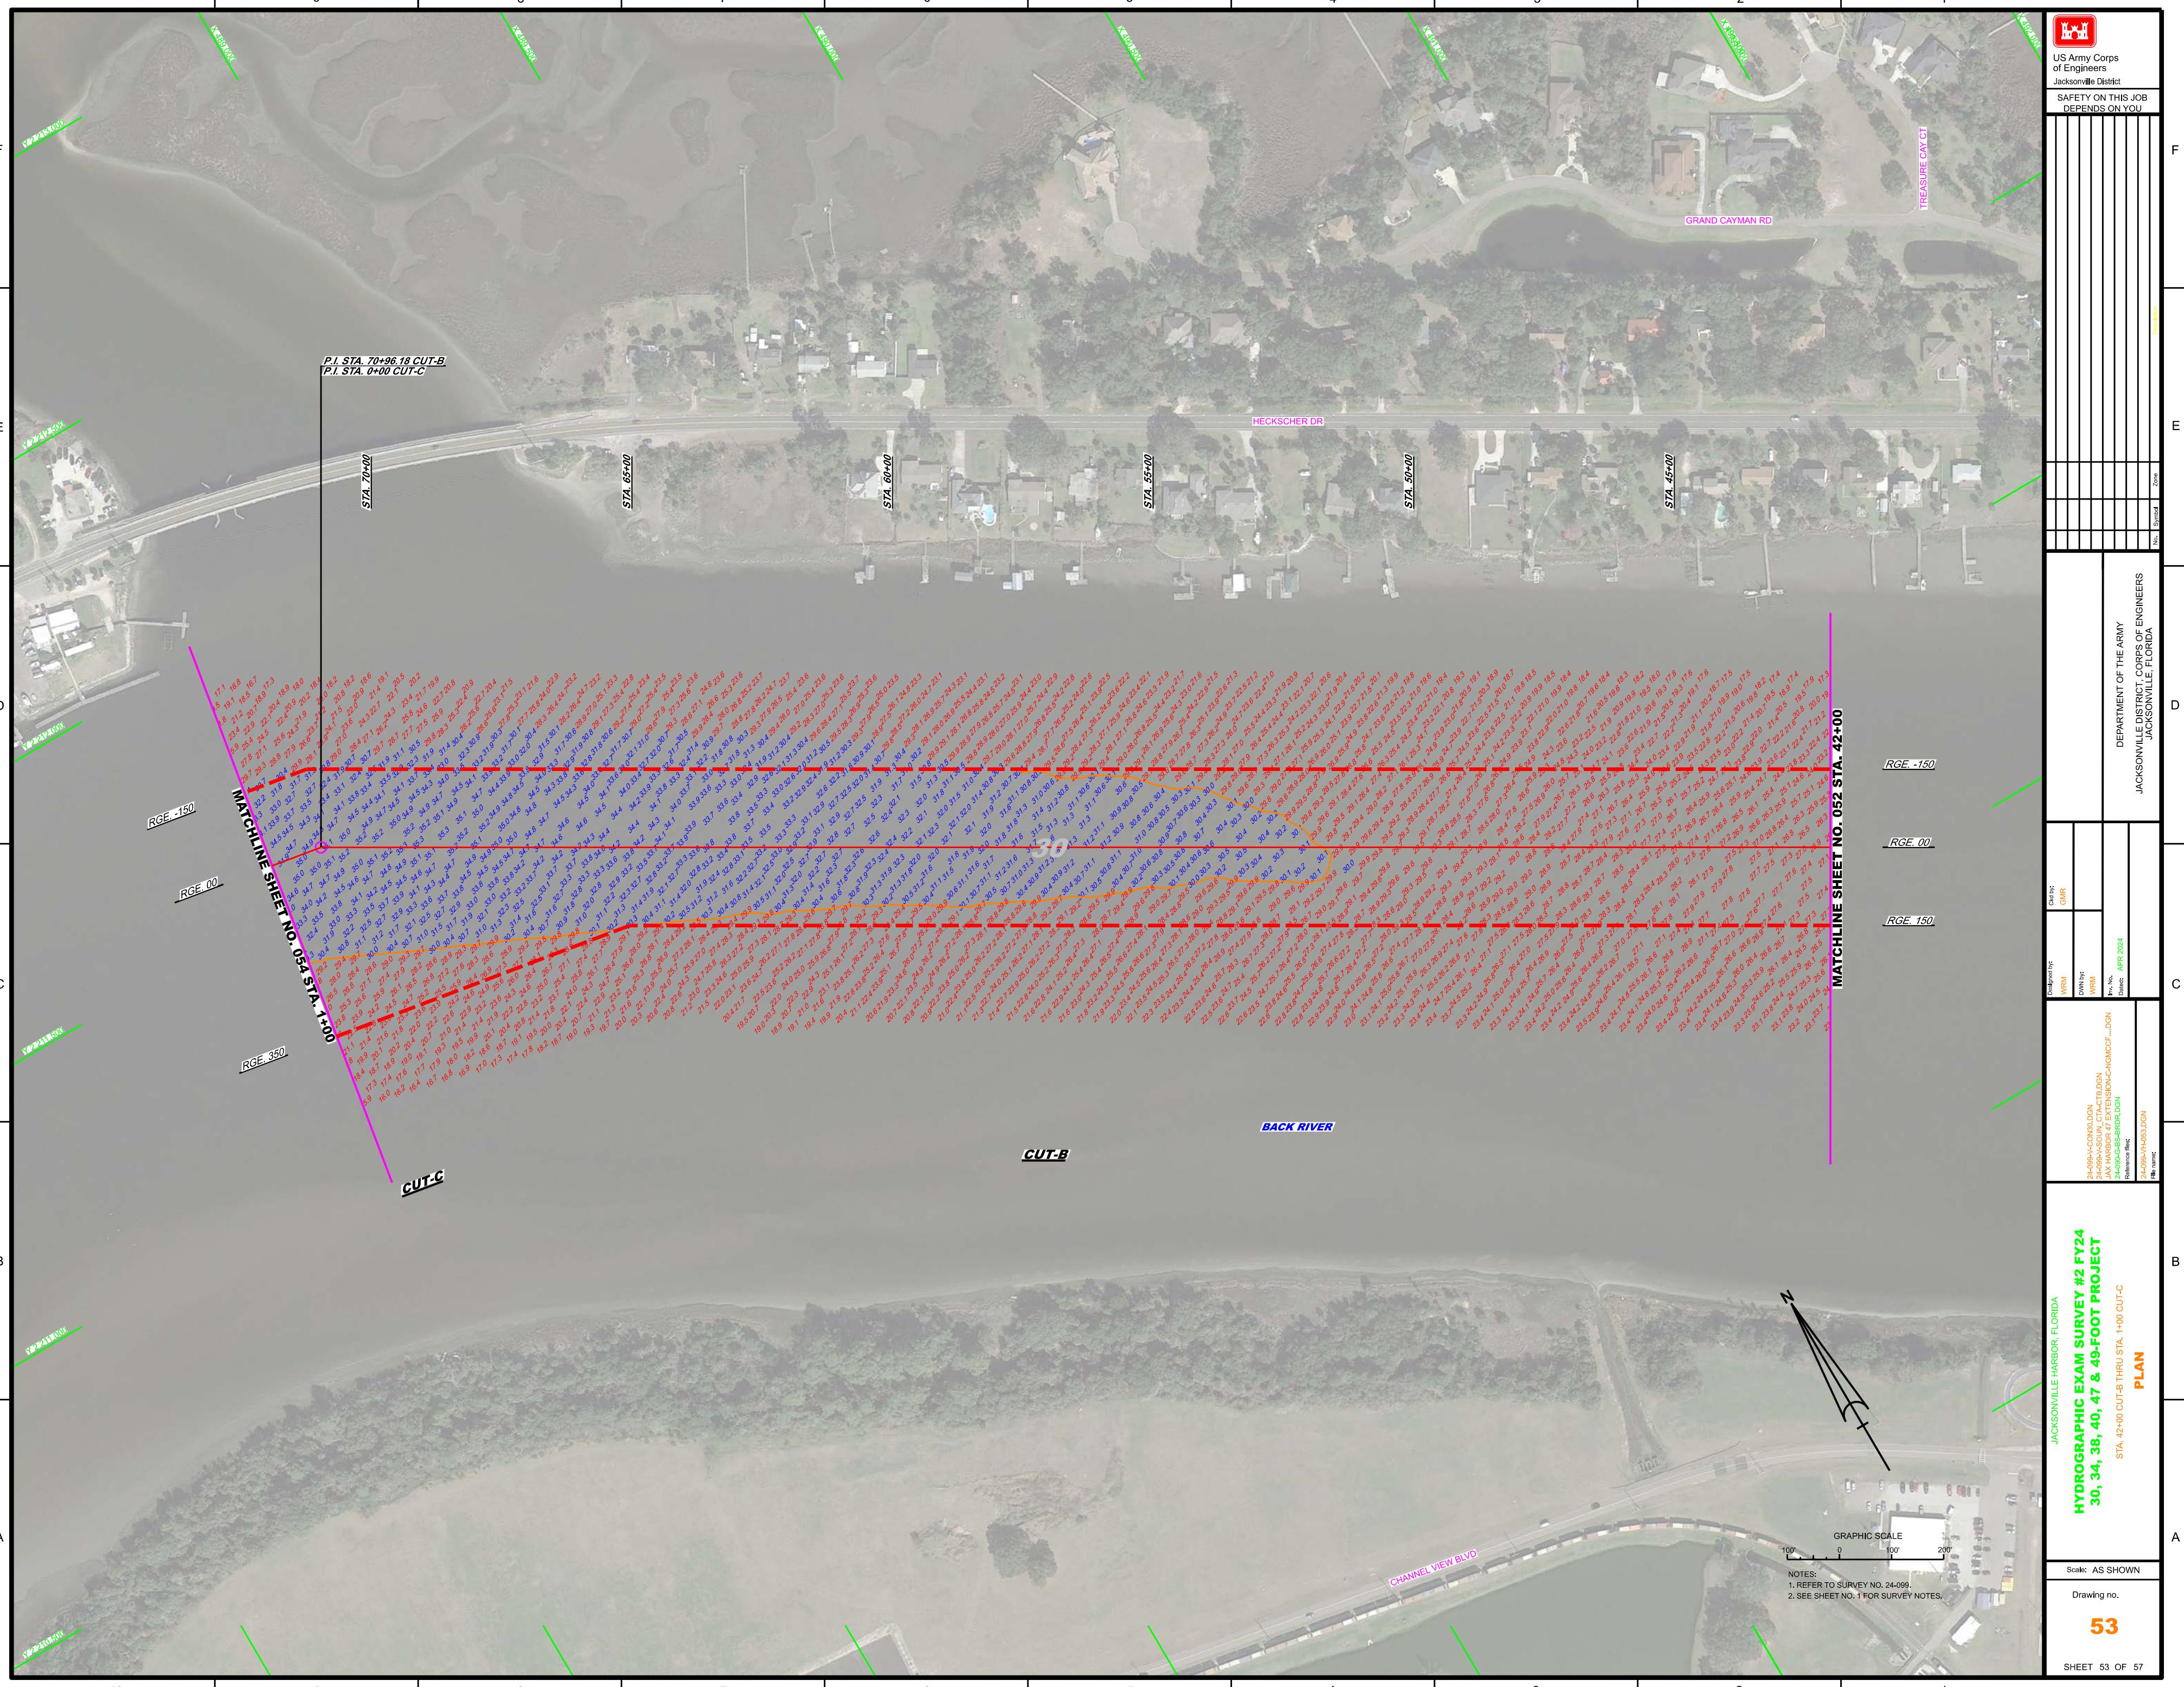

US Army Corps
of Engineers
Jacksonville District

SAFETY ON THIS JOB
DEPENDS ON YOU

Y24040000





US Army Corps
of Engineers
Jacksonville District

SAFETY ON THIS JOB
DEPENDS ON YOU

MATCHLINE SHEET NO. 055 STA. 8+00

NOTES:
1. REFER TO SURVEY NO. 24-999.
2. SEE SHEET NO. 1 FOR SURVEY NOTES.

Graphic Scale
100' 0' 100' 200'

10 9 8 7 6 5 4 3 2 1

10 9 8 7 6 5 4 3 2 1

F E D C B A

10 9 8 7 6 5 4 3 2 1

F E D C B A

10 9 8 7 6 5 4 3 2 1

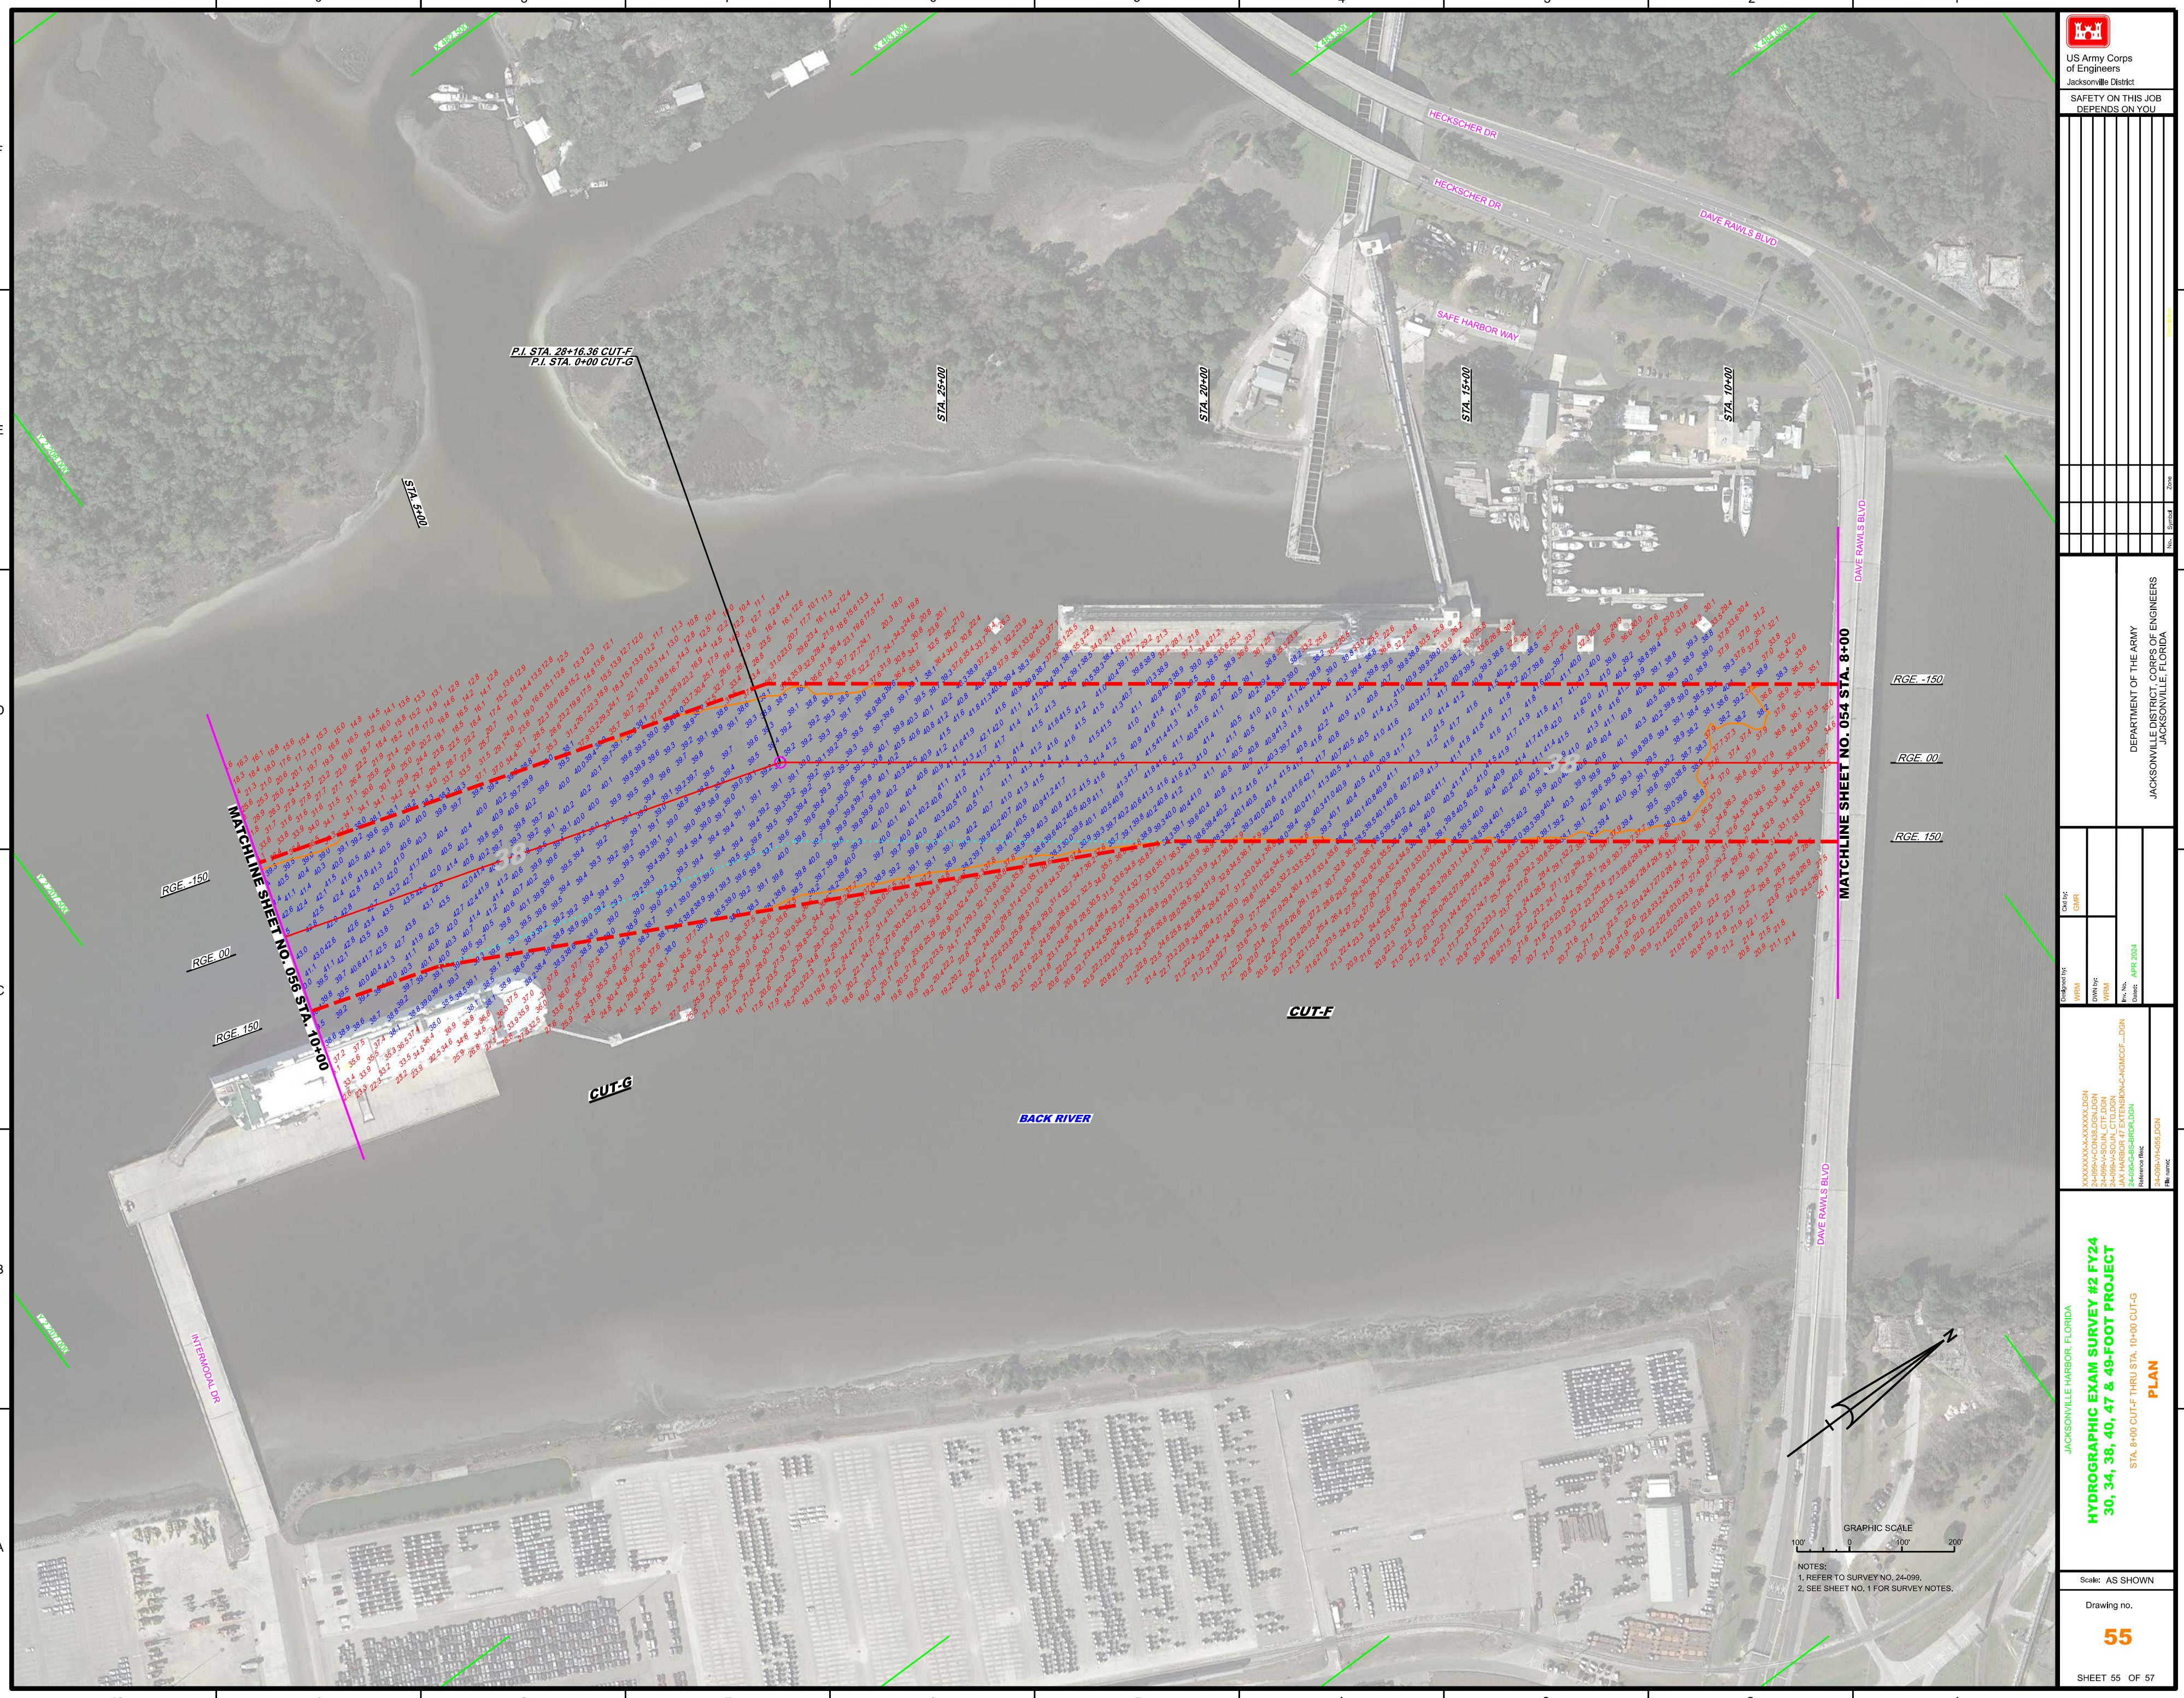



US Army Corps
of Engineers
Jacksonville District

SAFETY ON THIS JOB
DEPENDS ON YOU

