


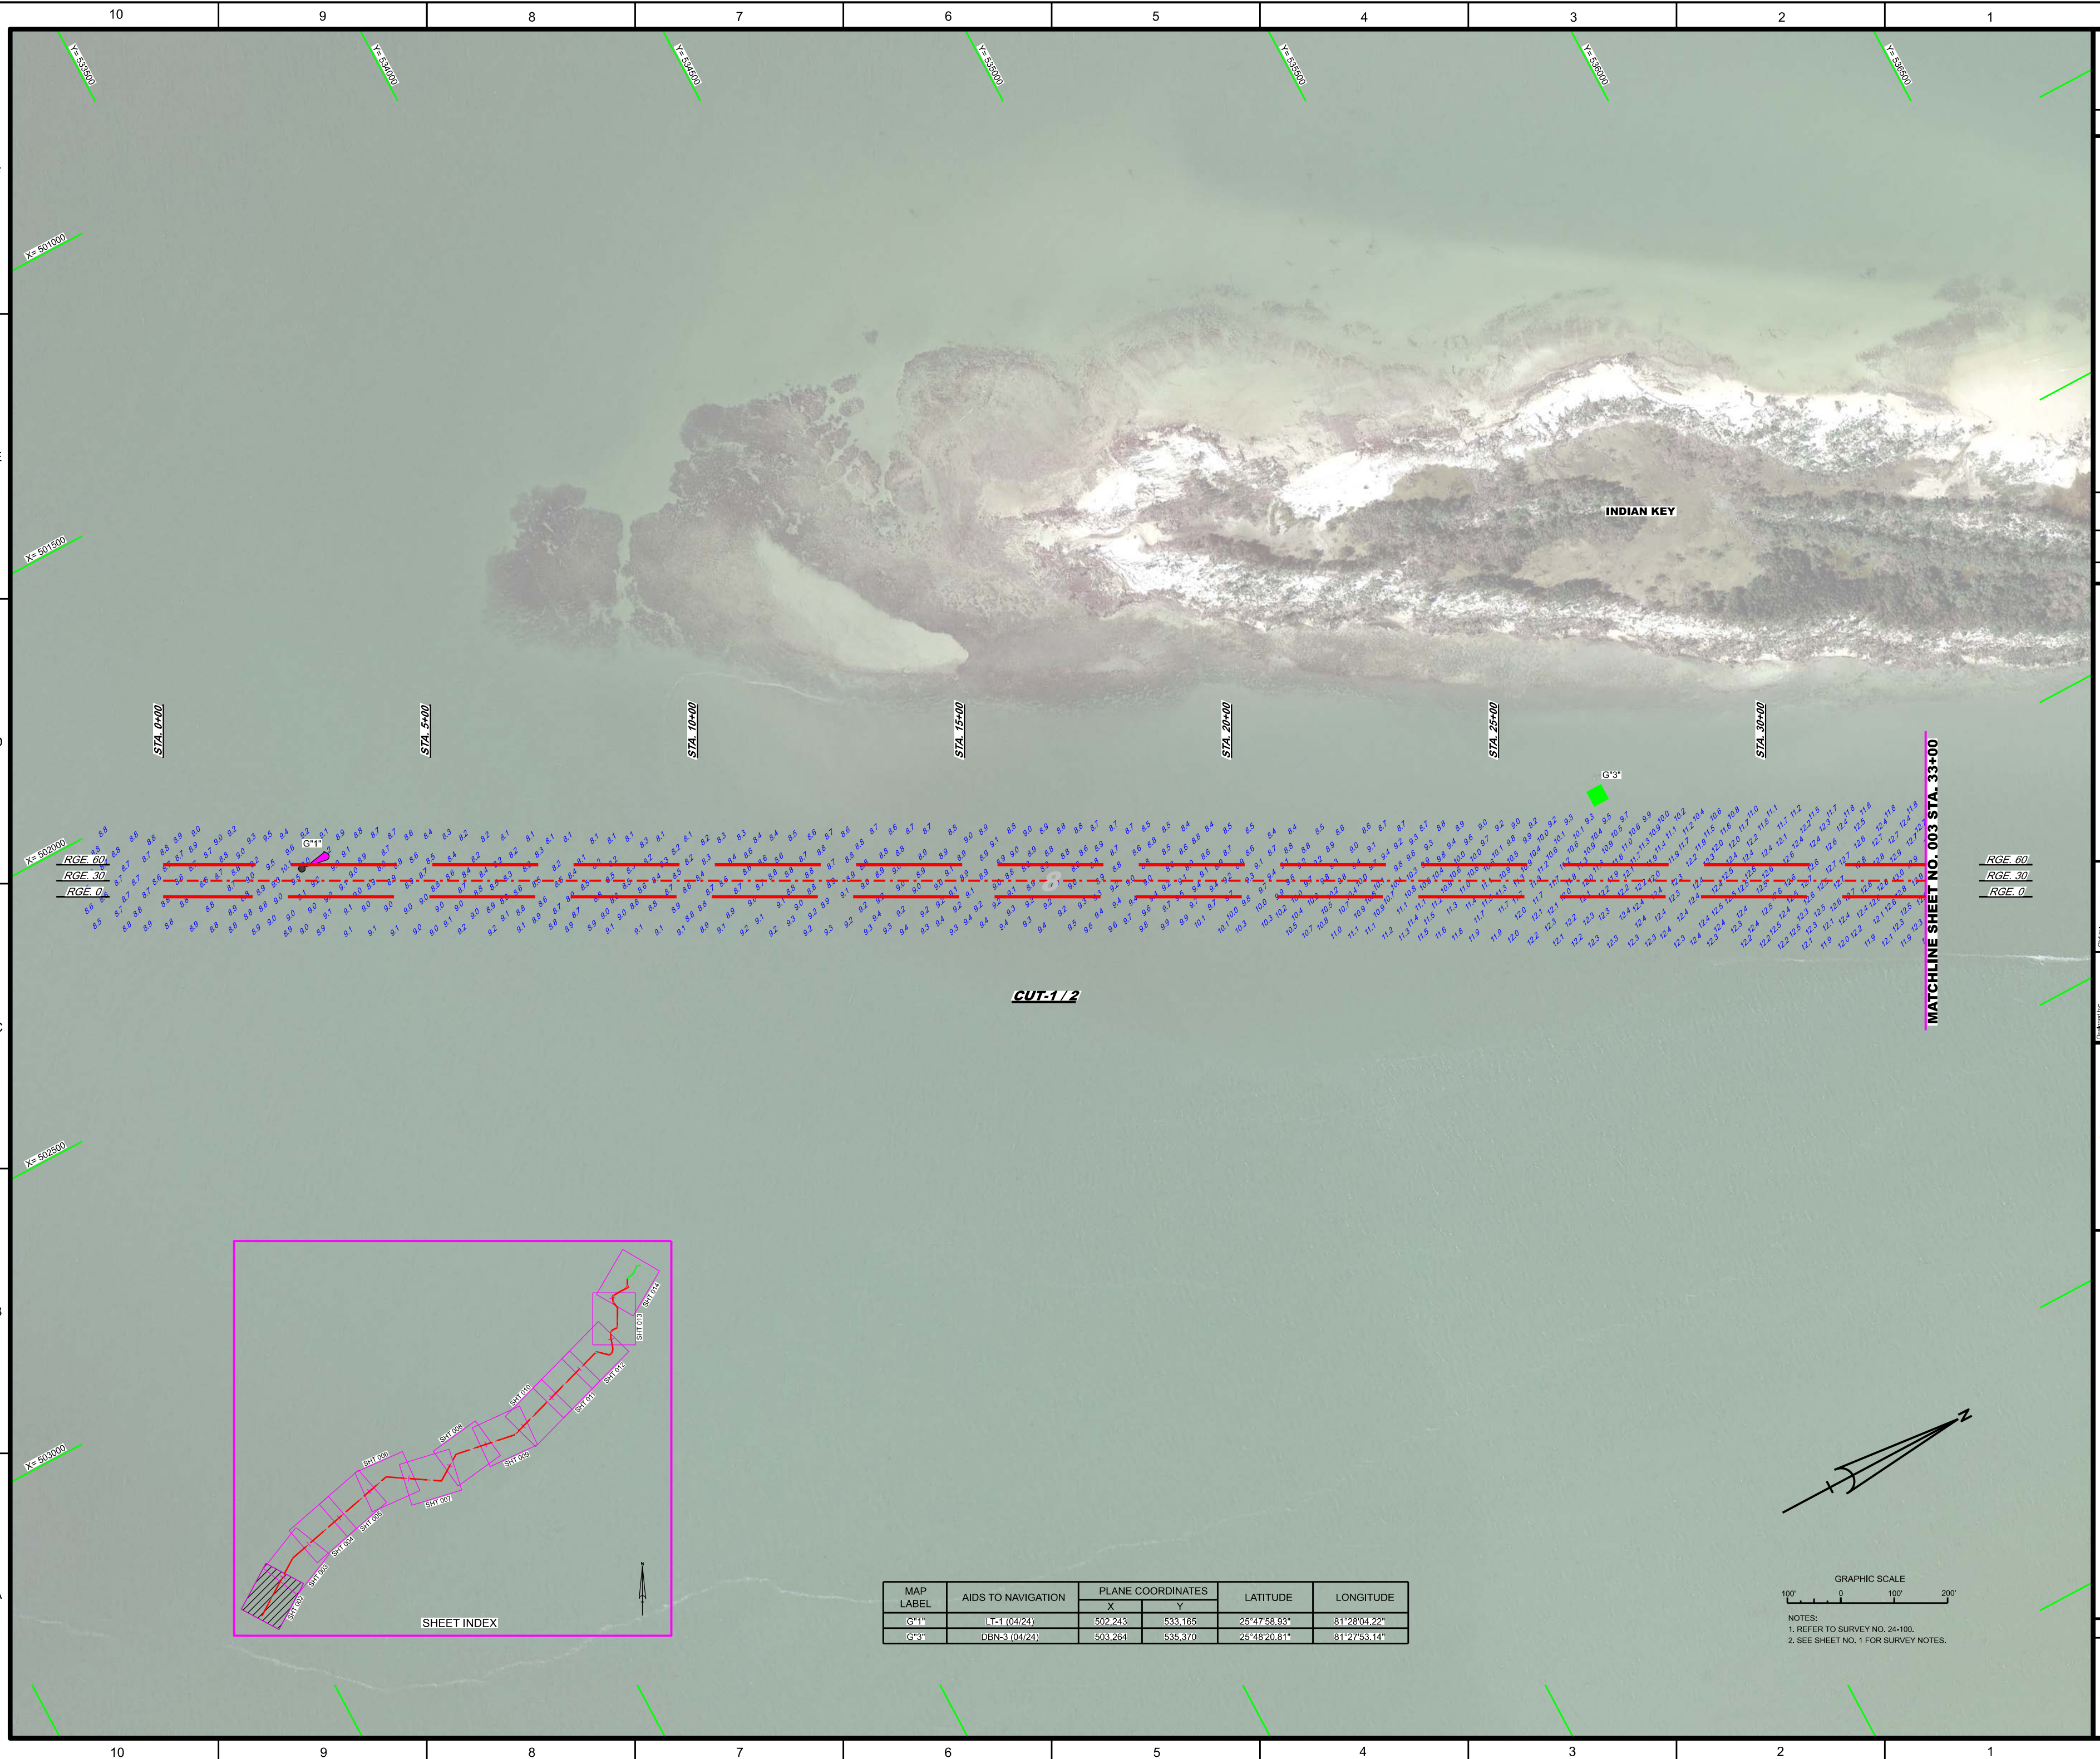



[illegible]











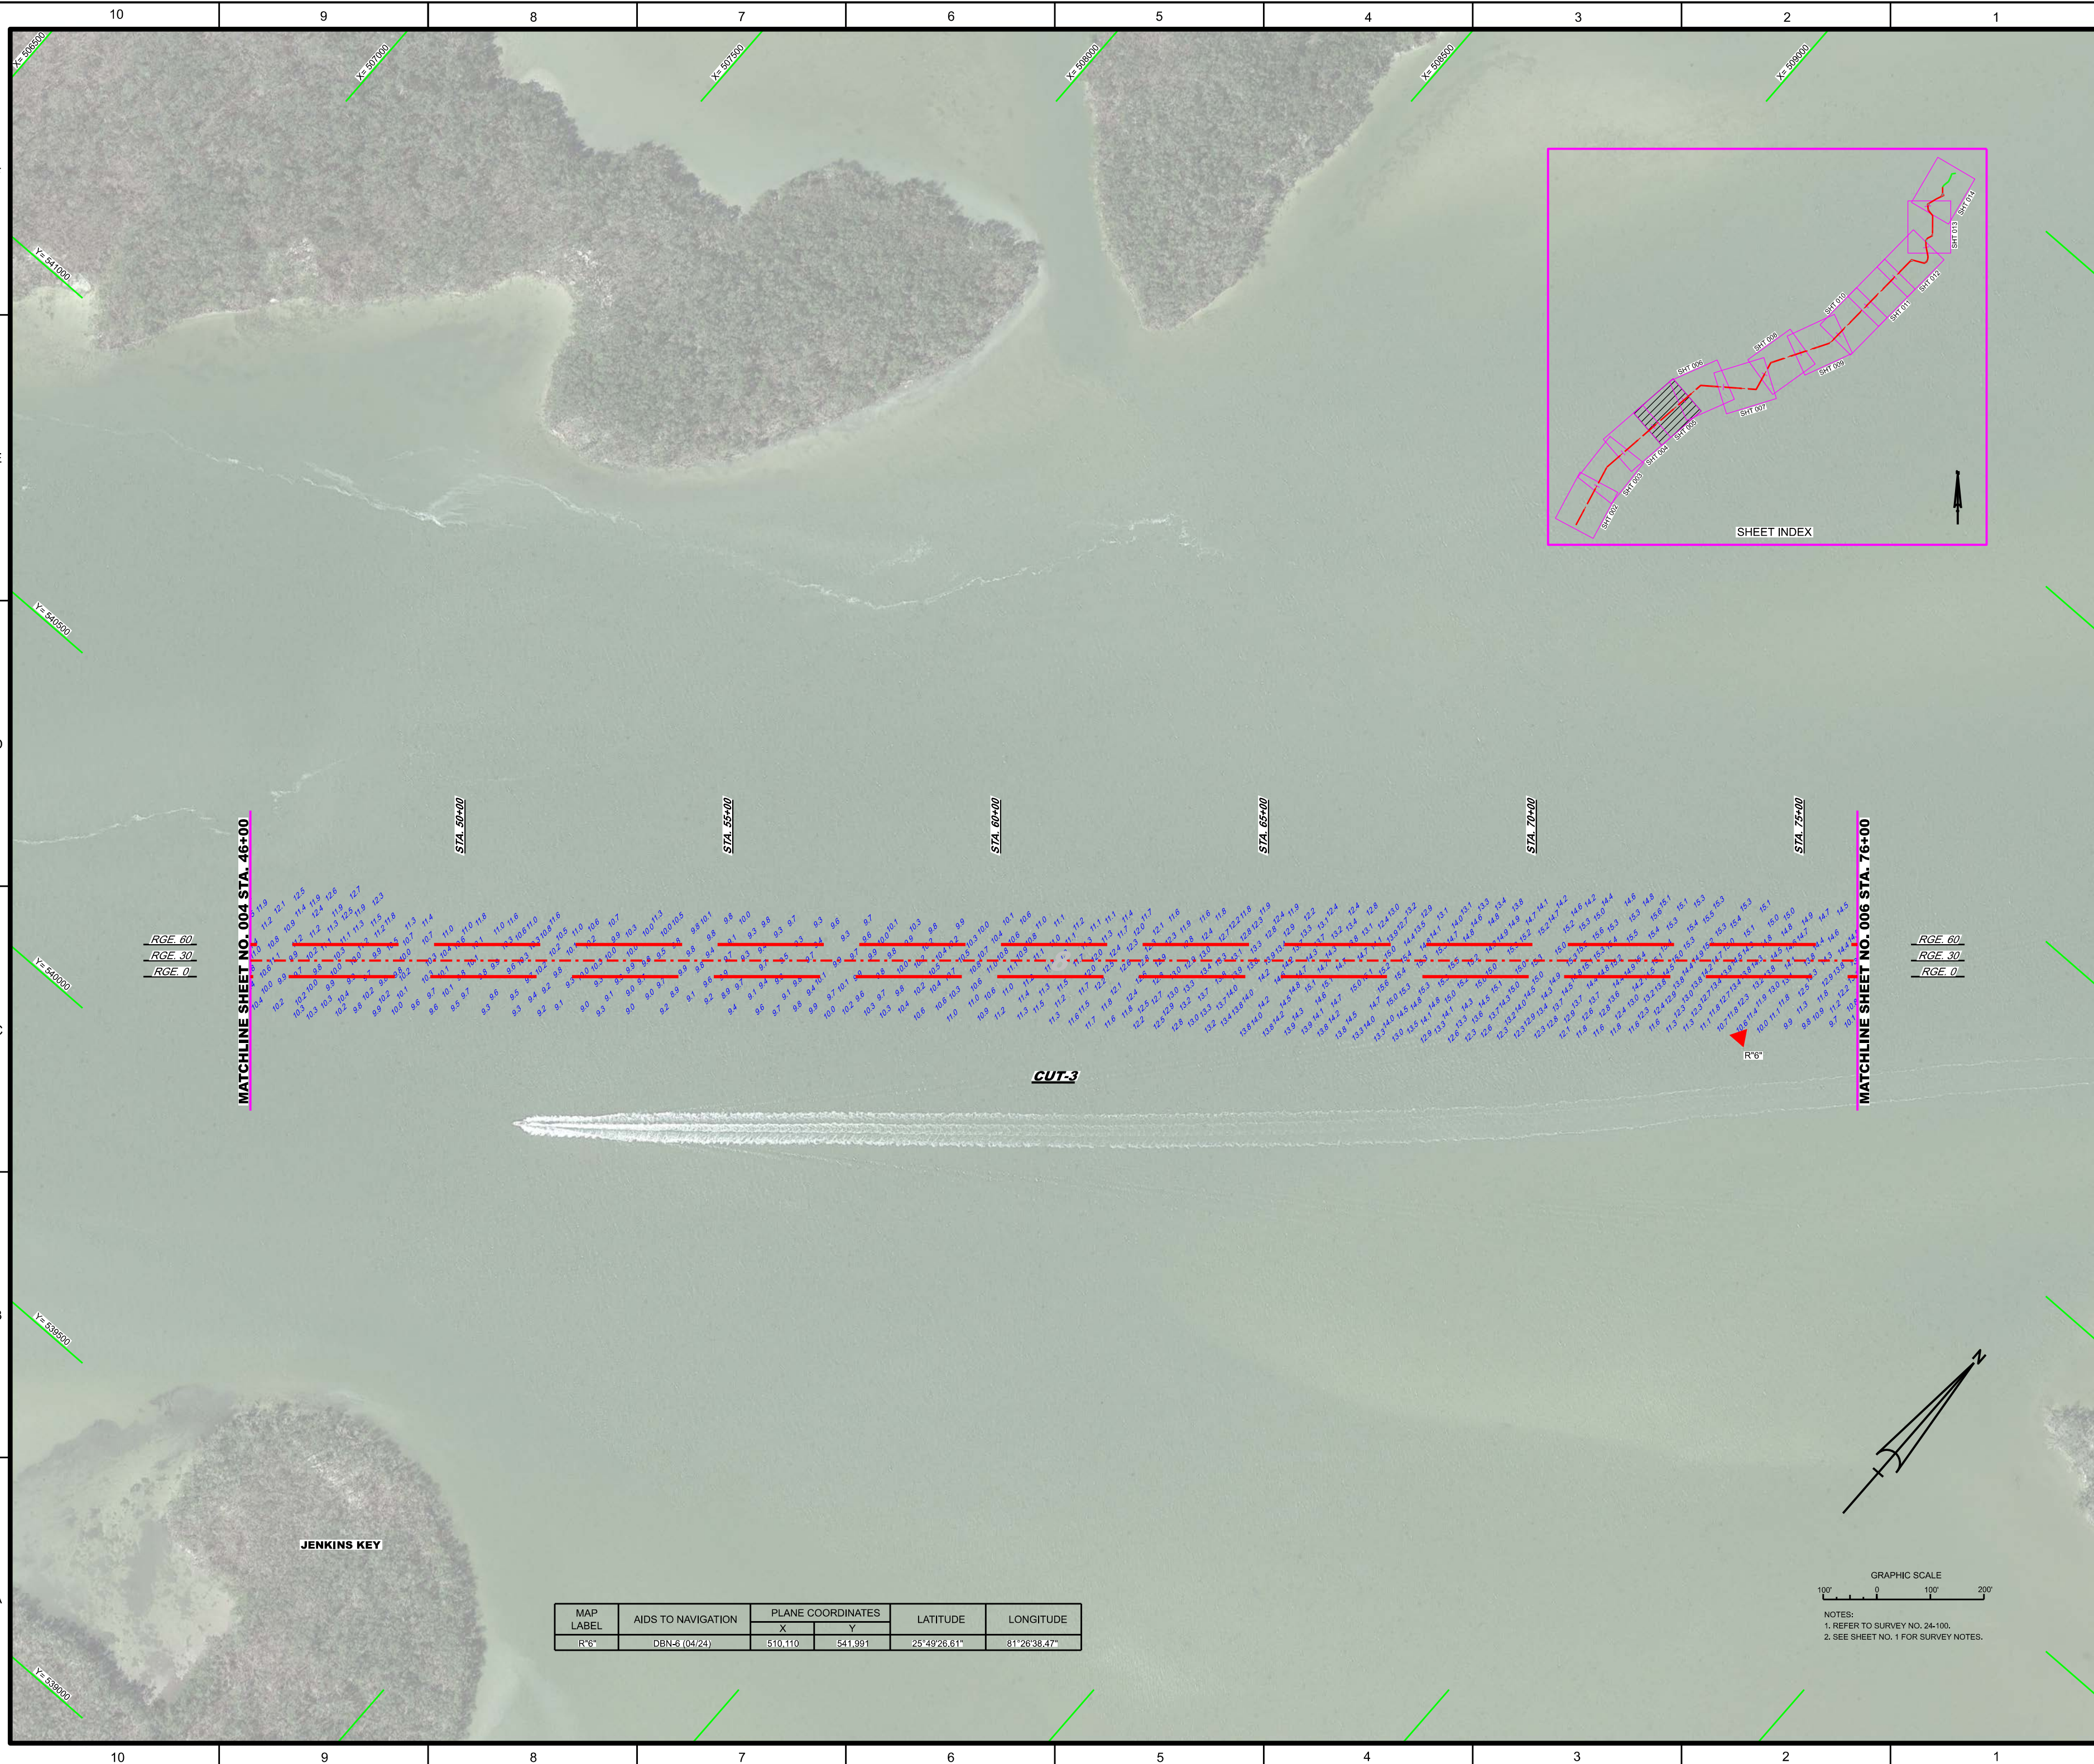

[illegible]




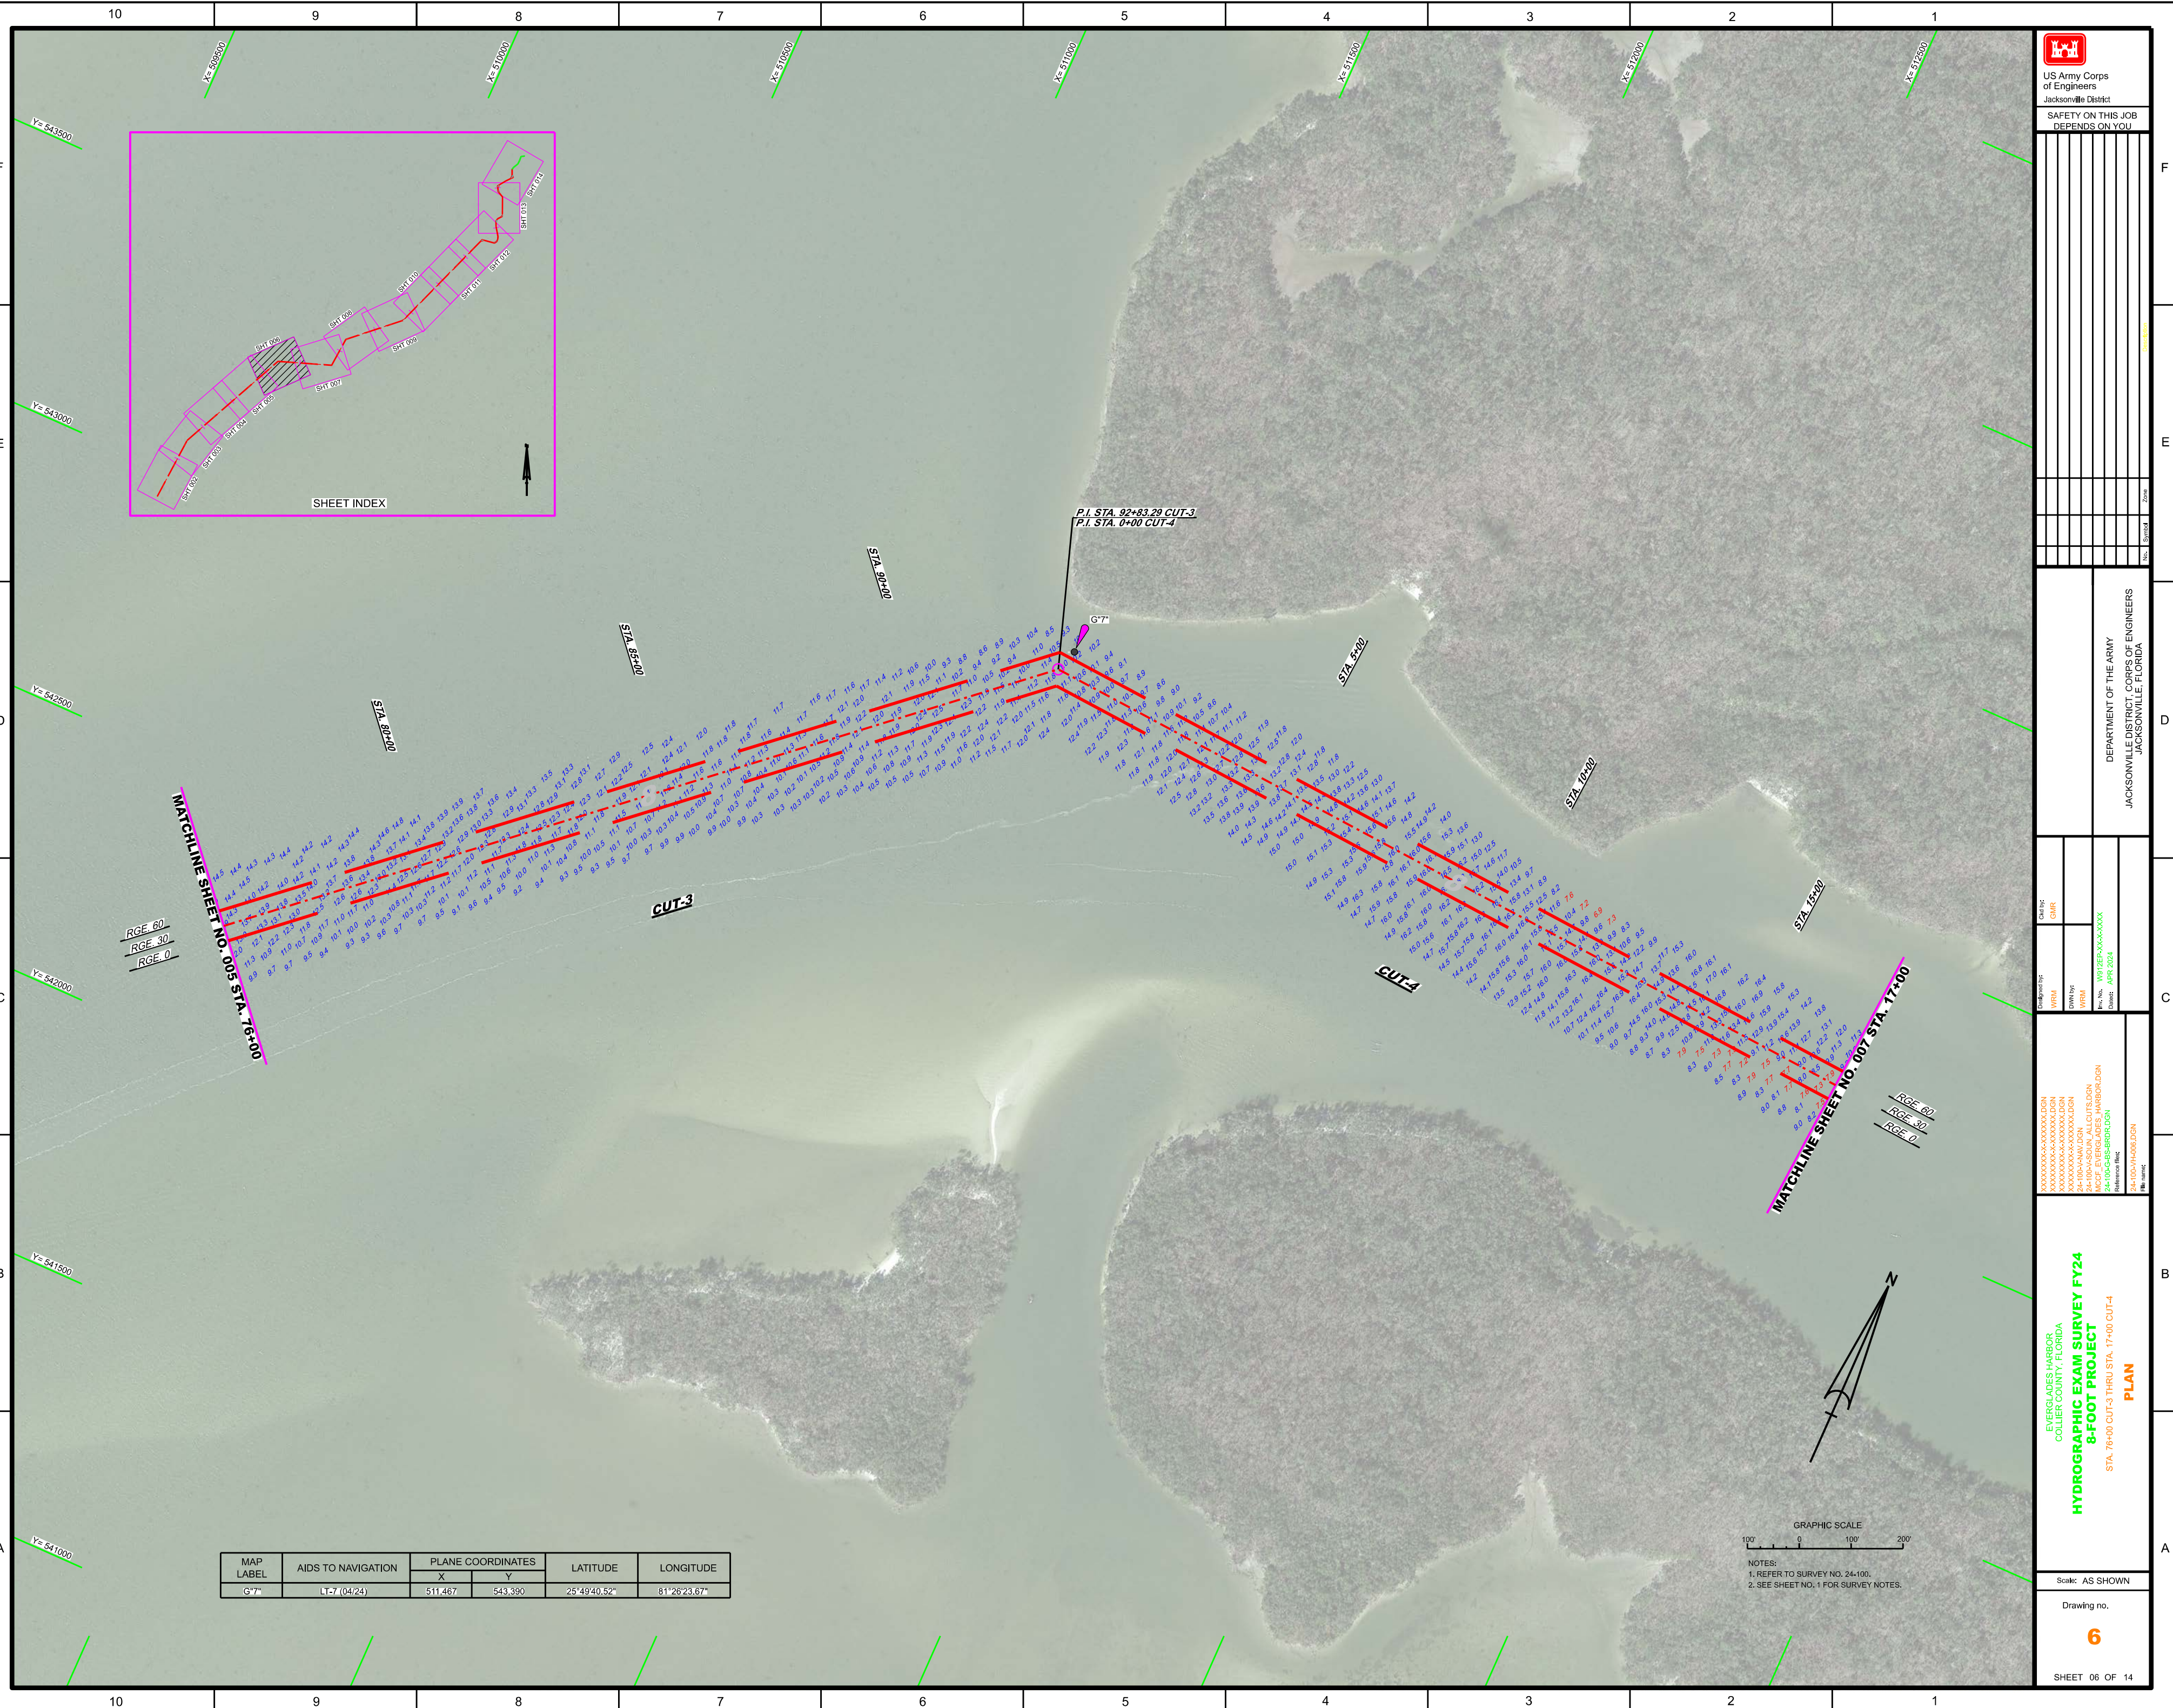








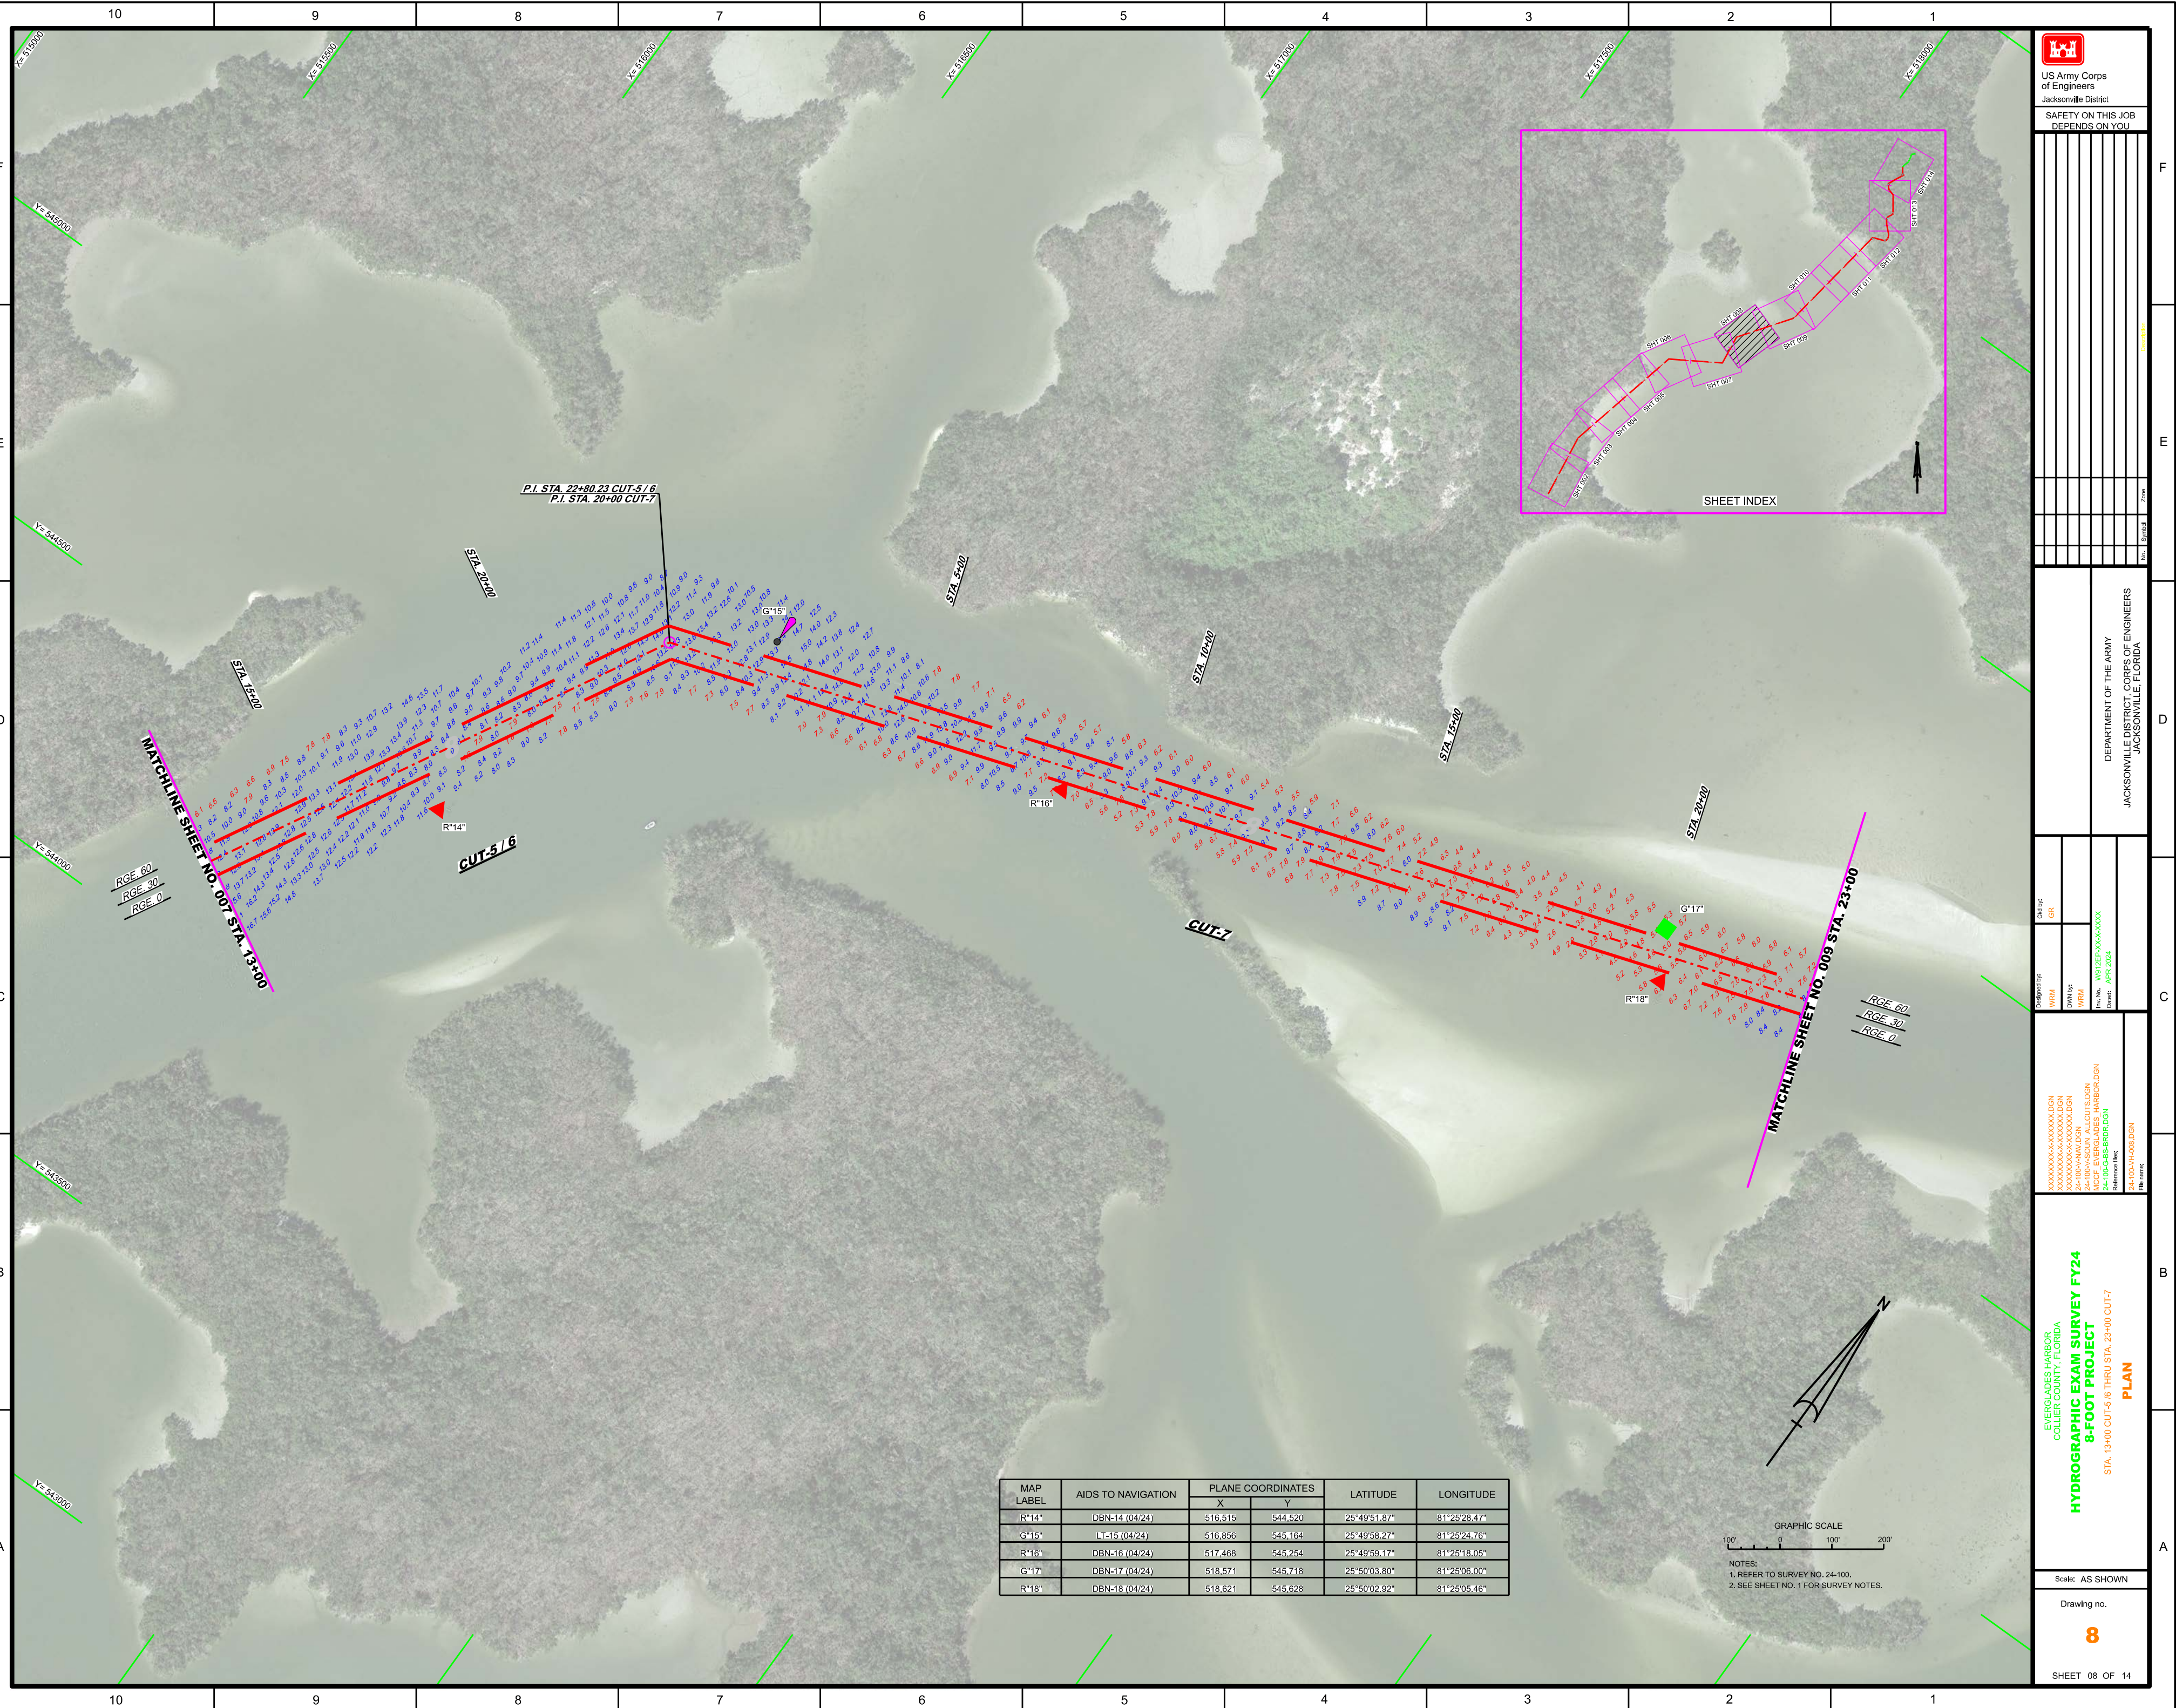



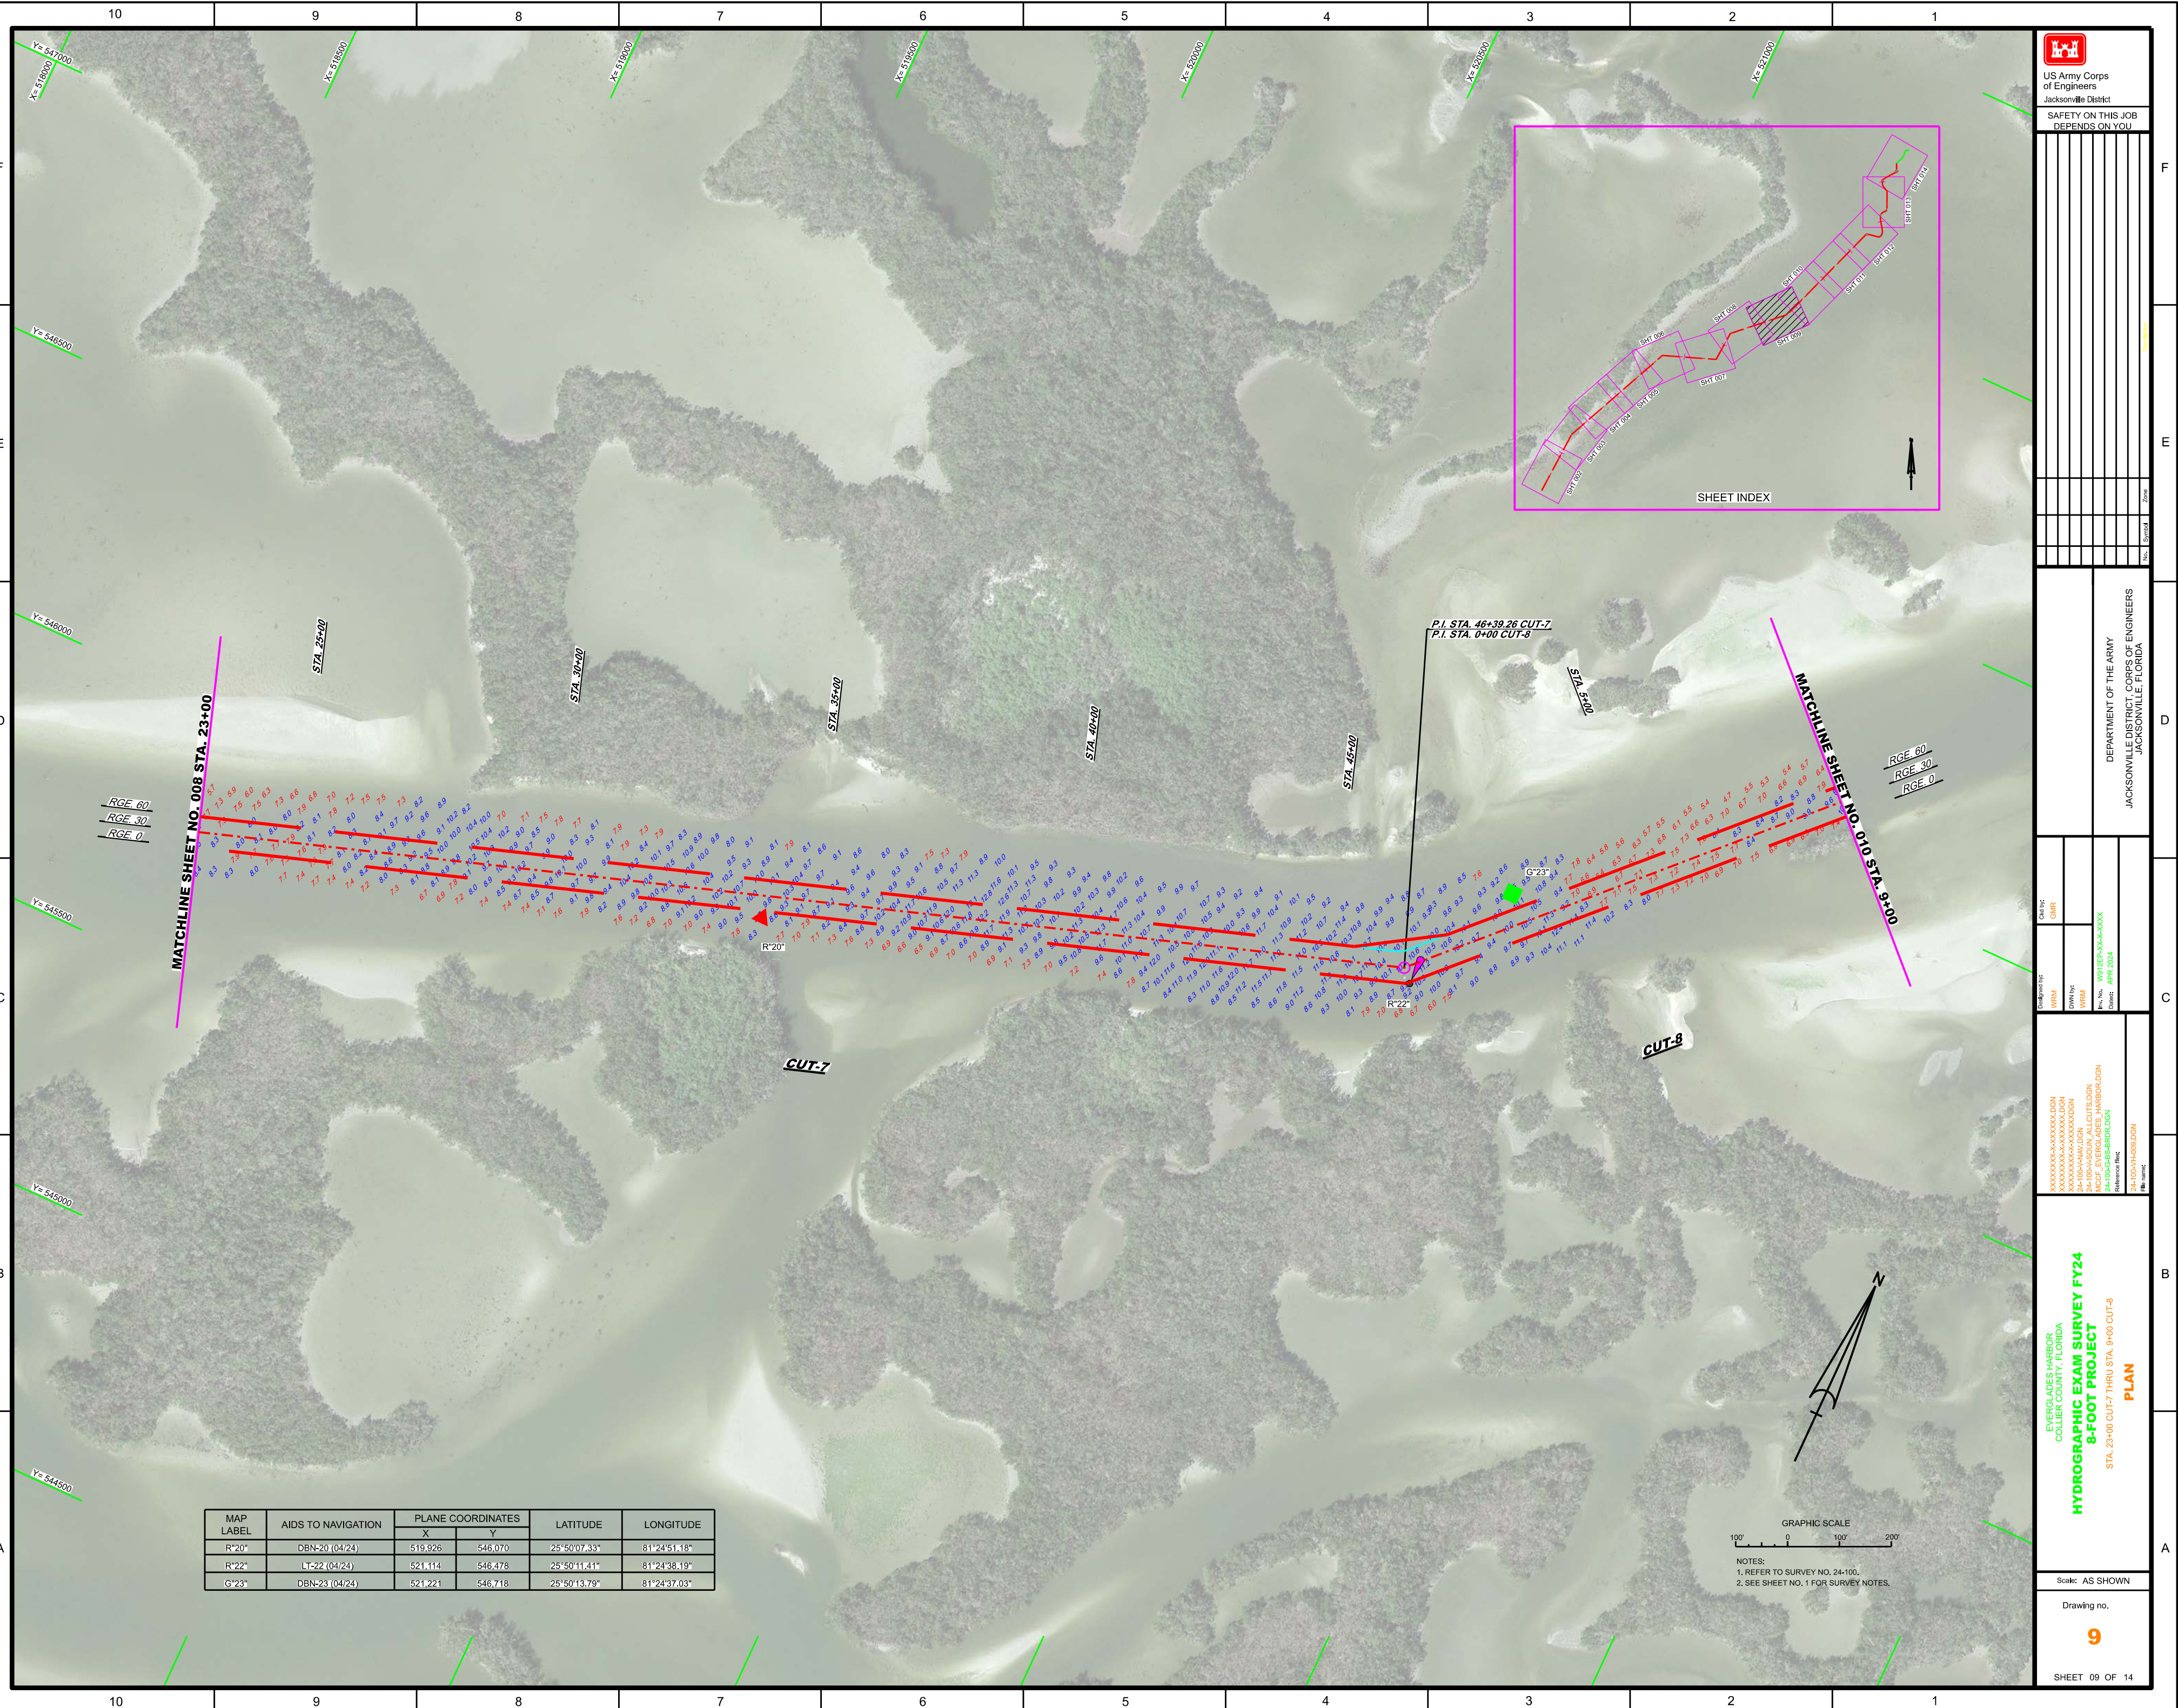








| MAP LABEL | AIDS TO NAVIGATION | PLANE COORDINATES |         | LATITUDE     | LONGITUDE    |
|-----------|--------------------|-------------------|---------|--------------|--------------|
|           |                    | X                 | Y       |              |              |
| G*27*     | DBN-27 (04/24)     | 524.131           | 549.682 | 25°50'43.24" | 81°24'05.28" |
| R*28*     | LT-28 (04/24)      | 524.180           | 549.627 | 25°50'42.70" | 81°24'04.75" |
| G*29*     | DBN-29 (04/24)     | 525.731           | 551.291 | 25°50'59.23" | 81°23'47.82" |
| R*30*     | DBN-30 (04/24)     | 525.790           | 551.233 | 25°50'58.65" | 81°23'47.18" |
| INFO SIGN | SIGN (04/24)       | 524.819           | 550.442 | 25°50'50.78" | 81°23'57.78" |
| INFO SIGN | SIGN (04/24)       | 524.996           | 550.322 | 25°50'49.60" | 81°23'55.84" |

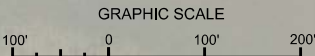

NOTES:  
1. REFER TO SURVEY NO. 24-100.  
2. SEE SHEET NO. 1 FOR SURVEY NOTES.

EVERGLADES HARBOR  
COLLIER COUNTY, FLORIDA  
**HYDROGRAPHIC EXAM SURVEY FY24**  
**8-FOOT PROJECT**  
STA. 39+00 THRU STA. 69+00 CUT- 8  
**PLAN**

Scale: AS SHOWN

Drawing no.

11

SHEET 11 OF 14

XXXXXXXXXXXXXXXXXXXX.DGN  
XXXXXXXXXXXXXXXXXXXX.DGN  
XXXXXXXXXXXXXXXXXXXX.DGN  
24-100-HAM/DGN  
MKCF EVERGLADES HARBOR.DGN  
24-100-GS-BRD/DGN  
Reference files:  
24-100-H401.DGN  
File naming:

Designed by: WRM  
Checked by: GMR  
DWG file: WRM  
File Name: MKCF-EVERGLADES-HARBOR.DGN  
Date: APR 2024

DEPARTMENT OF THE ARMY  
JACKSONVILLE DISTRICT, CORPS OF ENGINEERS  
JACKSONVILLE, FLORIDA

US Army Corps  
of Engineers  
Jacksonville District  
SAFETY ON THIS JOB  
DEPENDS ON YOU



SHEET INDEX

MATCHLINE SHEET NO. 012 STA. 69+00

MATCHLINE SHEET NO. 010 STA. 39+00

CUT-8

INFO SIGN

INFO SIGN

G\*29\*

R\*30\*

G\*27\*

R\*28\*

RGE 60  
RGE 30  
RGE 0

RGE 60  
RGE 30  
RGE 0

STA. 40+00

STA. 45+00


STA. 50+00

STA. 55+00


STA. 60+00

STA. 65+00

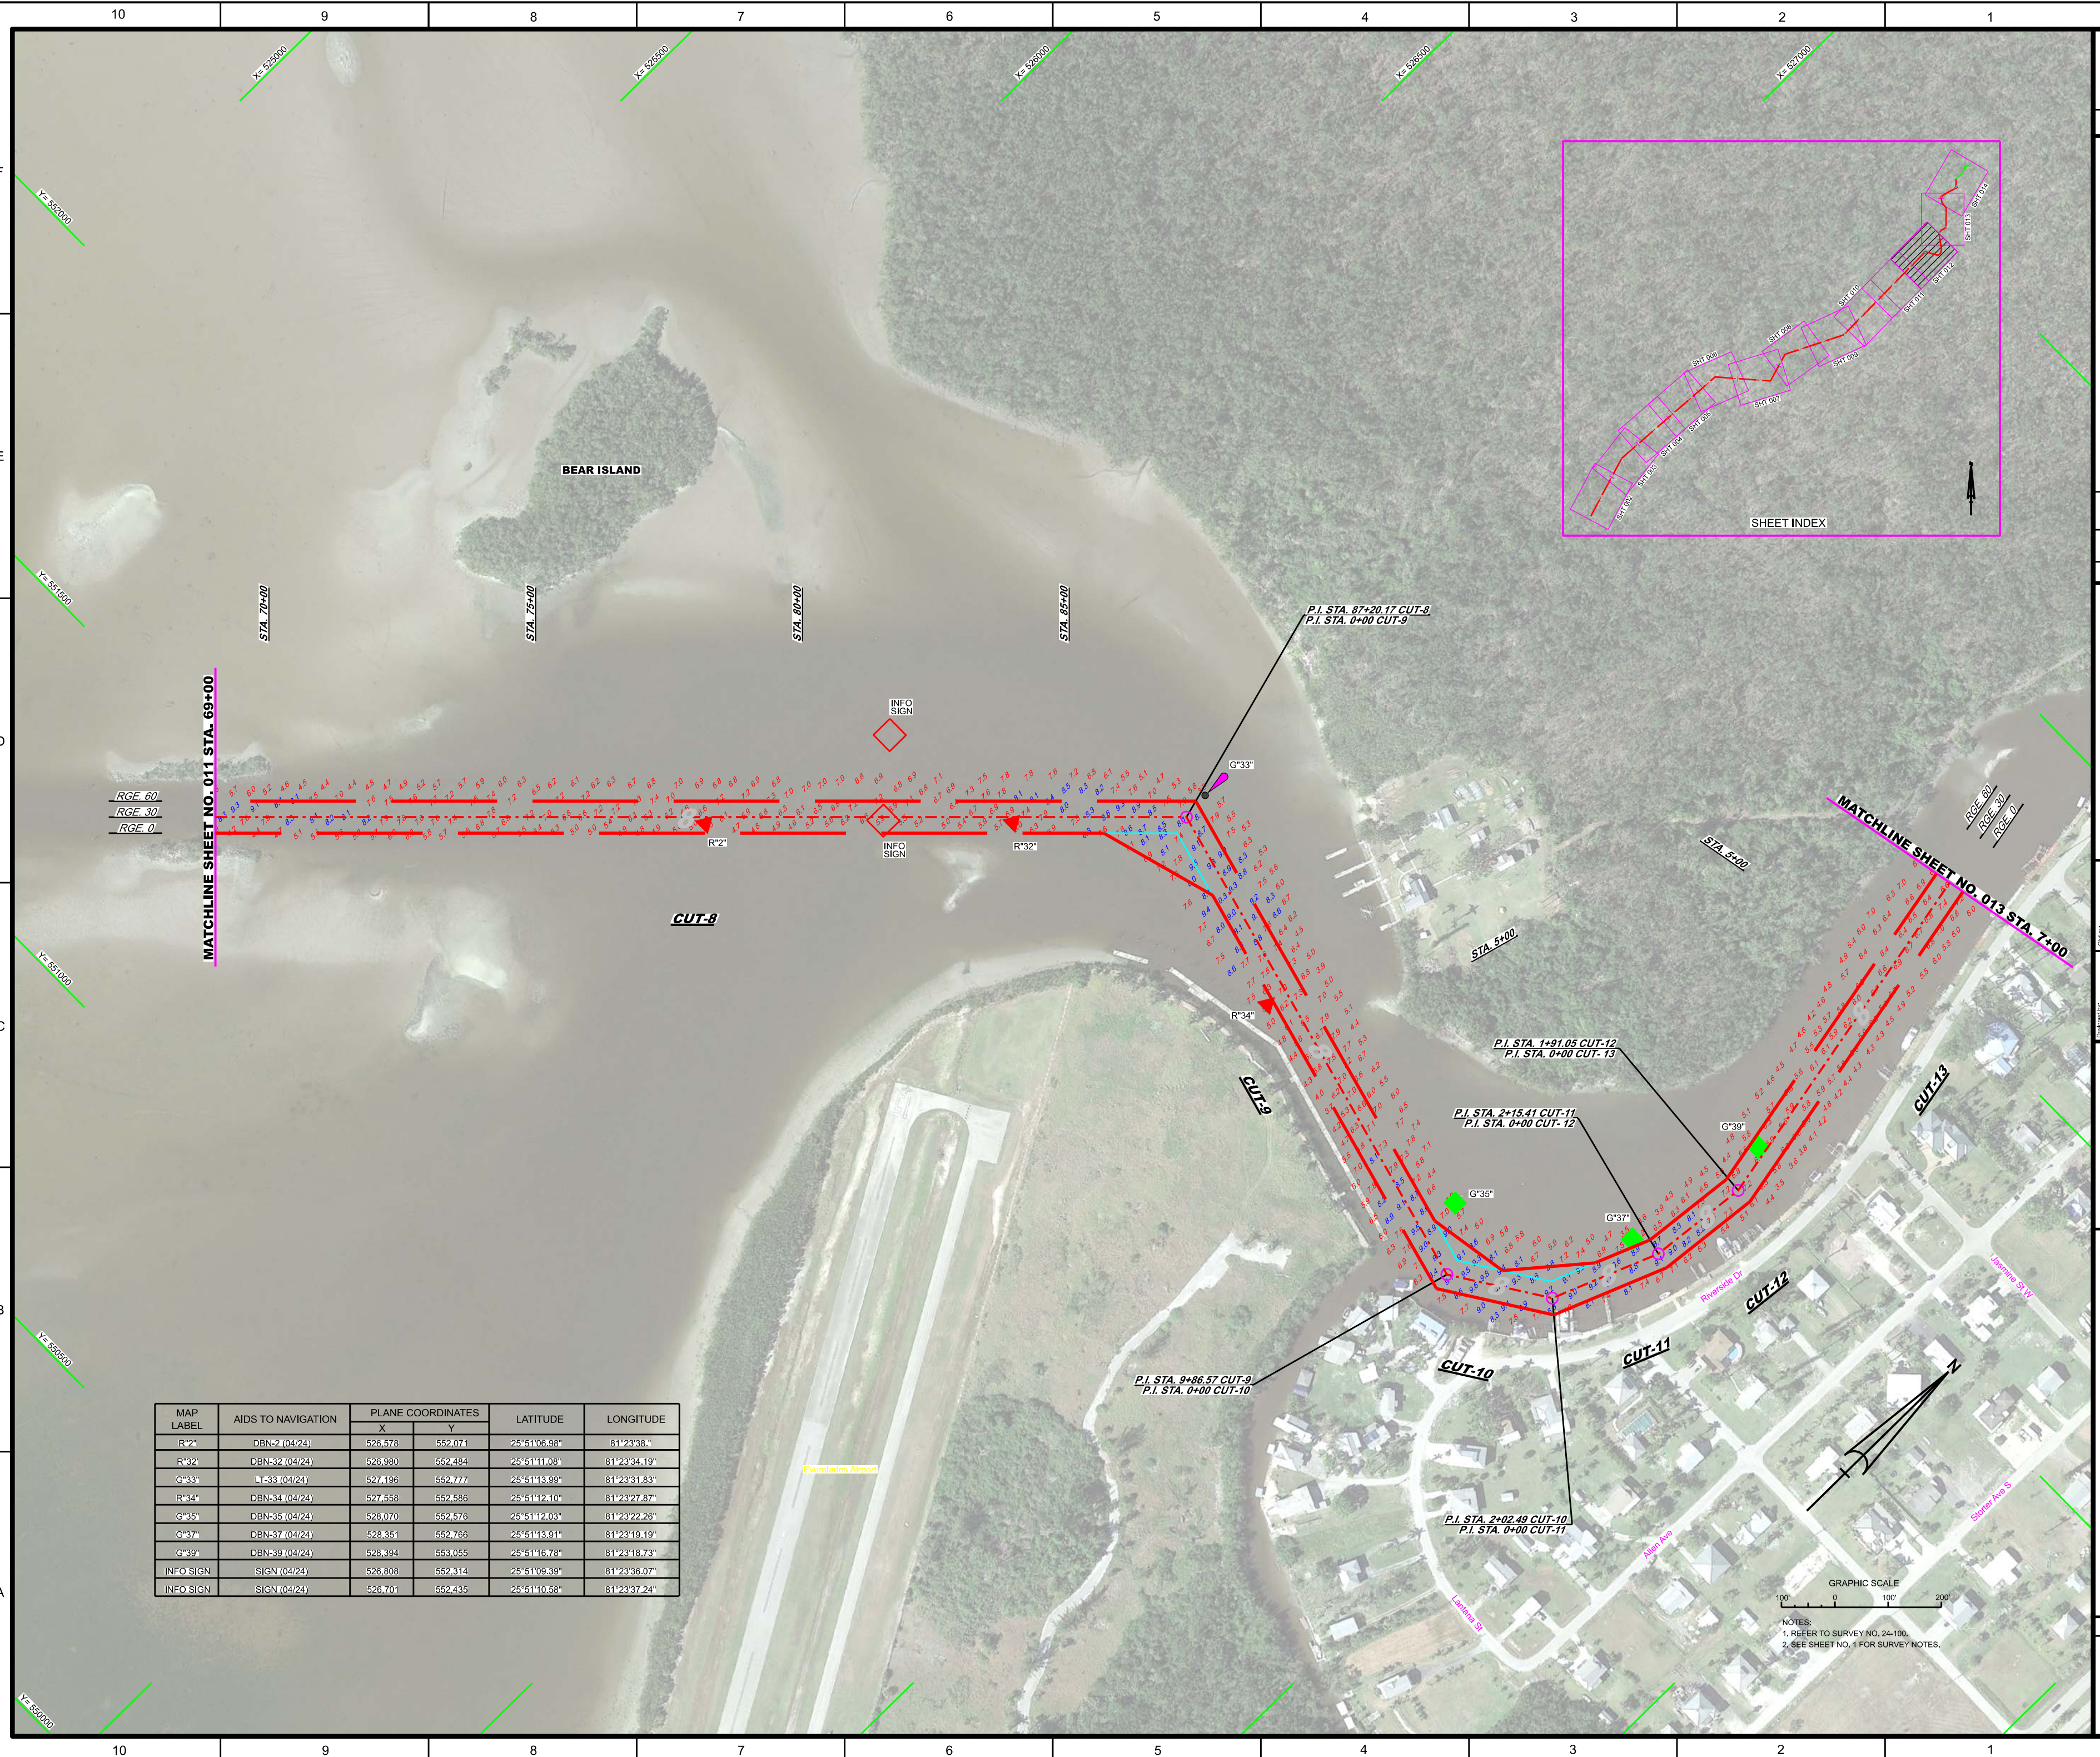

[illegible]

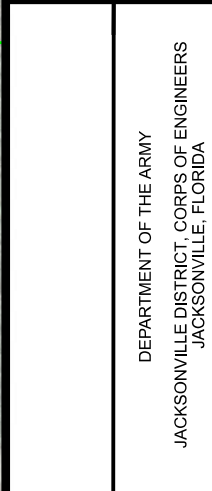

[illegible][illegible]

EVERGLADES HARBOR  
COLLER COUNTY, FLORIDA

HYDROGRAPHIC EXAM SURVEY FY24  
8-FOOT PROJECT  
STA. 7+00 CUT-13 THRU STA. 3+00 CUT-19  
PLAN

Scale: AS SHOWN

Drawing no.

13

SHEET 13 OF 14



| MAP LABEL | AIDS TO NAVIGATION | PLANE COORDINATES |         | LATITUDE     | LONGITUDE    |
|-----------|--------------------|-------------------|---------|--------------|--------------|
| R*50"     | DBN-50 (04/24)     | 528.445           | 556.733 | 25°51'53.21" | 81°23'18.23" |
| G*51"     | DBN-51 (04/24)     | 528.340           | 556.928 | 25°51'55.14" | 81°23'19.45" |
| R*52"     | DBN-52 (04/24)     | 528.682           | 557.001 | 25°51'55.87" | 81°23'16.70" |
| G*53"     | DBN-53 (04/24)     | 529.357           | 557.506 | 25°52'00.90" | 81°23'08.33" |
| G*55"     | DBN-55 (04/24)     | 529.485           | 557.654 | 25°52'02.36" | 81°23'06.93" |
| INFO SIGN | SIGN (04/24)       | 529.450           | 558.067 | 25°52'06.45" | 81°23'07.32" |

Location of Sunken Vessel  
LAT = 25 52 6.744 N  
LON = 081 23 6.7462 W  
X = 529504.170  
Y = 558056.880

P.I. STA. 7+44.32 CUT-20  
P.I. STA. 0+00 CUT-21

P.I. STA. 5+36.66 CUT-21  
P.I. STA. 0+00 CUT-22

P.I. STA. 6+60 CUT-22  
P.I. STA. 0+00 CUT-23 (NF)


P.I. STA. 1+92.94 CUT-23 (NF)  
P.I. STA. 0+00 CUT-24 (NF)

P.I. STA. 4+10.17 CUT-24 (NF)  
P.I. STA. 0+00 CUT-25 (NF)

P.I. STA. 3+16.75 CUT-25 (NF)  
P.I. STA. 0+00 CUT-26 (NF)

P.I. STA. 3+07.24 CUT-26 (NF)  
P.I. STA. 0+00 CUT-27 (NF)

SHEET INDEX

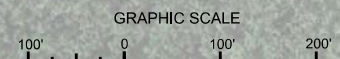

NOTES:  
1. REFER TO SURVEY NO. 24-100.  
2. SEE SHEET NO. 1 FOR SURVEY NOTES.



US Army Corps  
of Engineers  
Jacksonville District

SAFETY ON THIS JOB  
DEPENDS ON YOU

DEPARTMENT OF THE ARMY  
JACKSONVILLE DISTRICT, CORPS OF ENGINEERS  
JACKSONVILLE, FLORIDA

Contract No. GR  
Drawn by: WRM  
Checked by: WRM  
Project No. W922EP-A000-0000  
Drawing No. 24-100-G-8-BRORD-00N  
Revision No. 24-100-H40-L00N

EVERGLADES HARBOR  
COLLIER COUNTY, FLORIDA  
**HYDROGRAPHIC EXAM SURVEY FY24**  
**8-FOOT PROJECT**  
STA. 3+00 CUT-19 THRU STA. 3+07.63 CUT-27 (NON-FEDERAL)  
**PLAN**

Scale: AS SHOWN

Drawing no.

**14**

SHEET 14 OF 14