


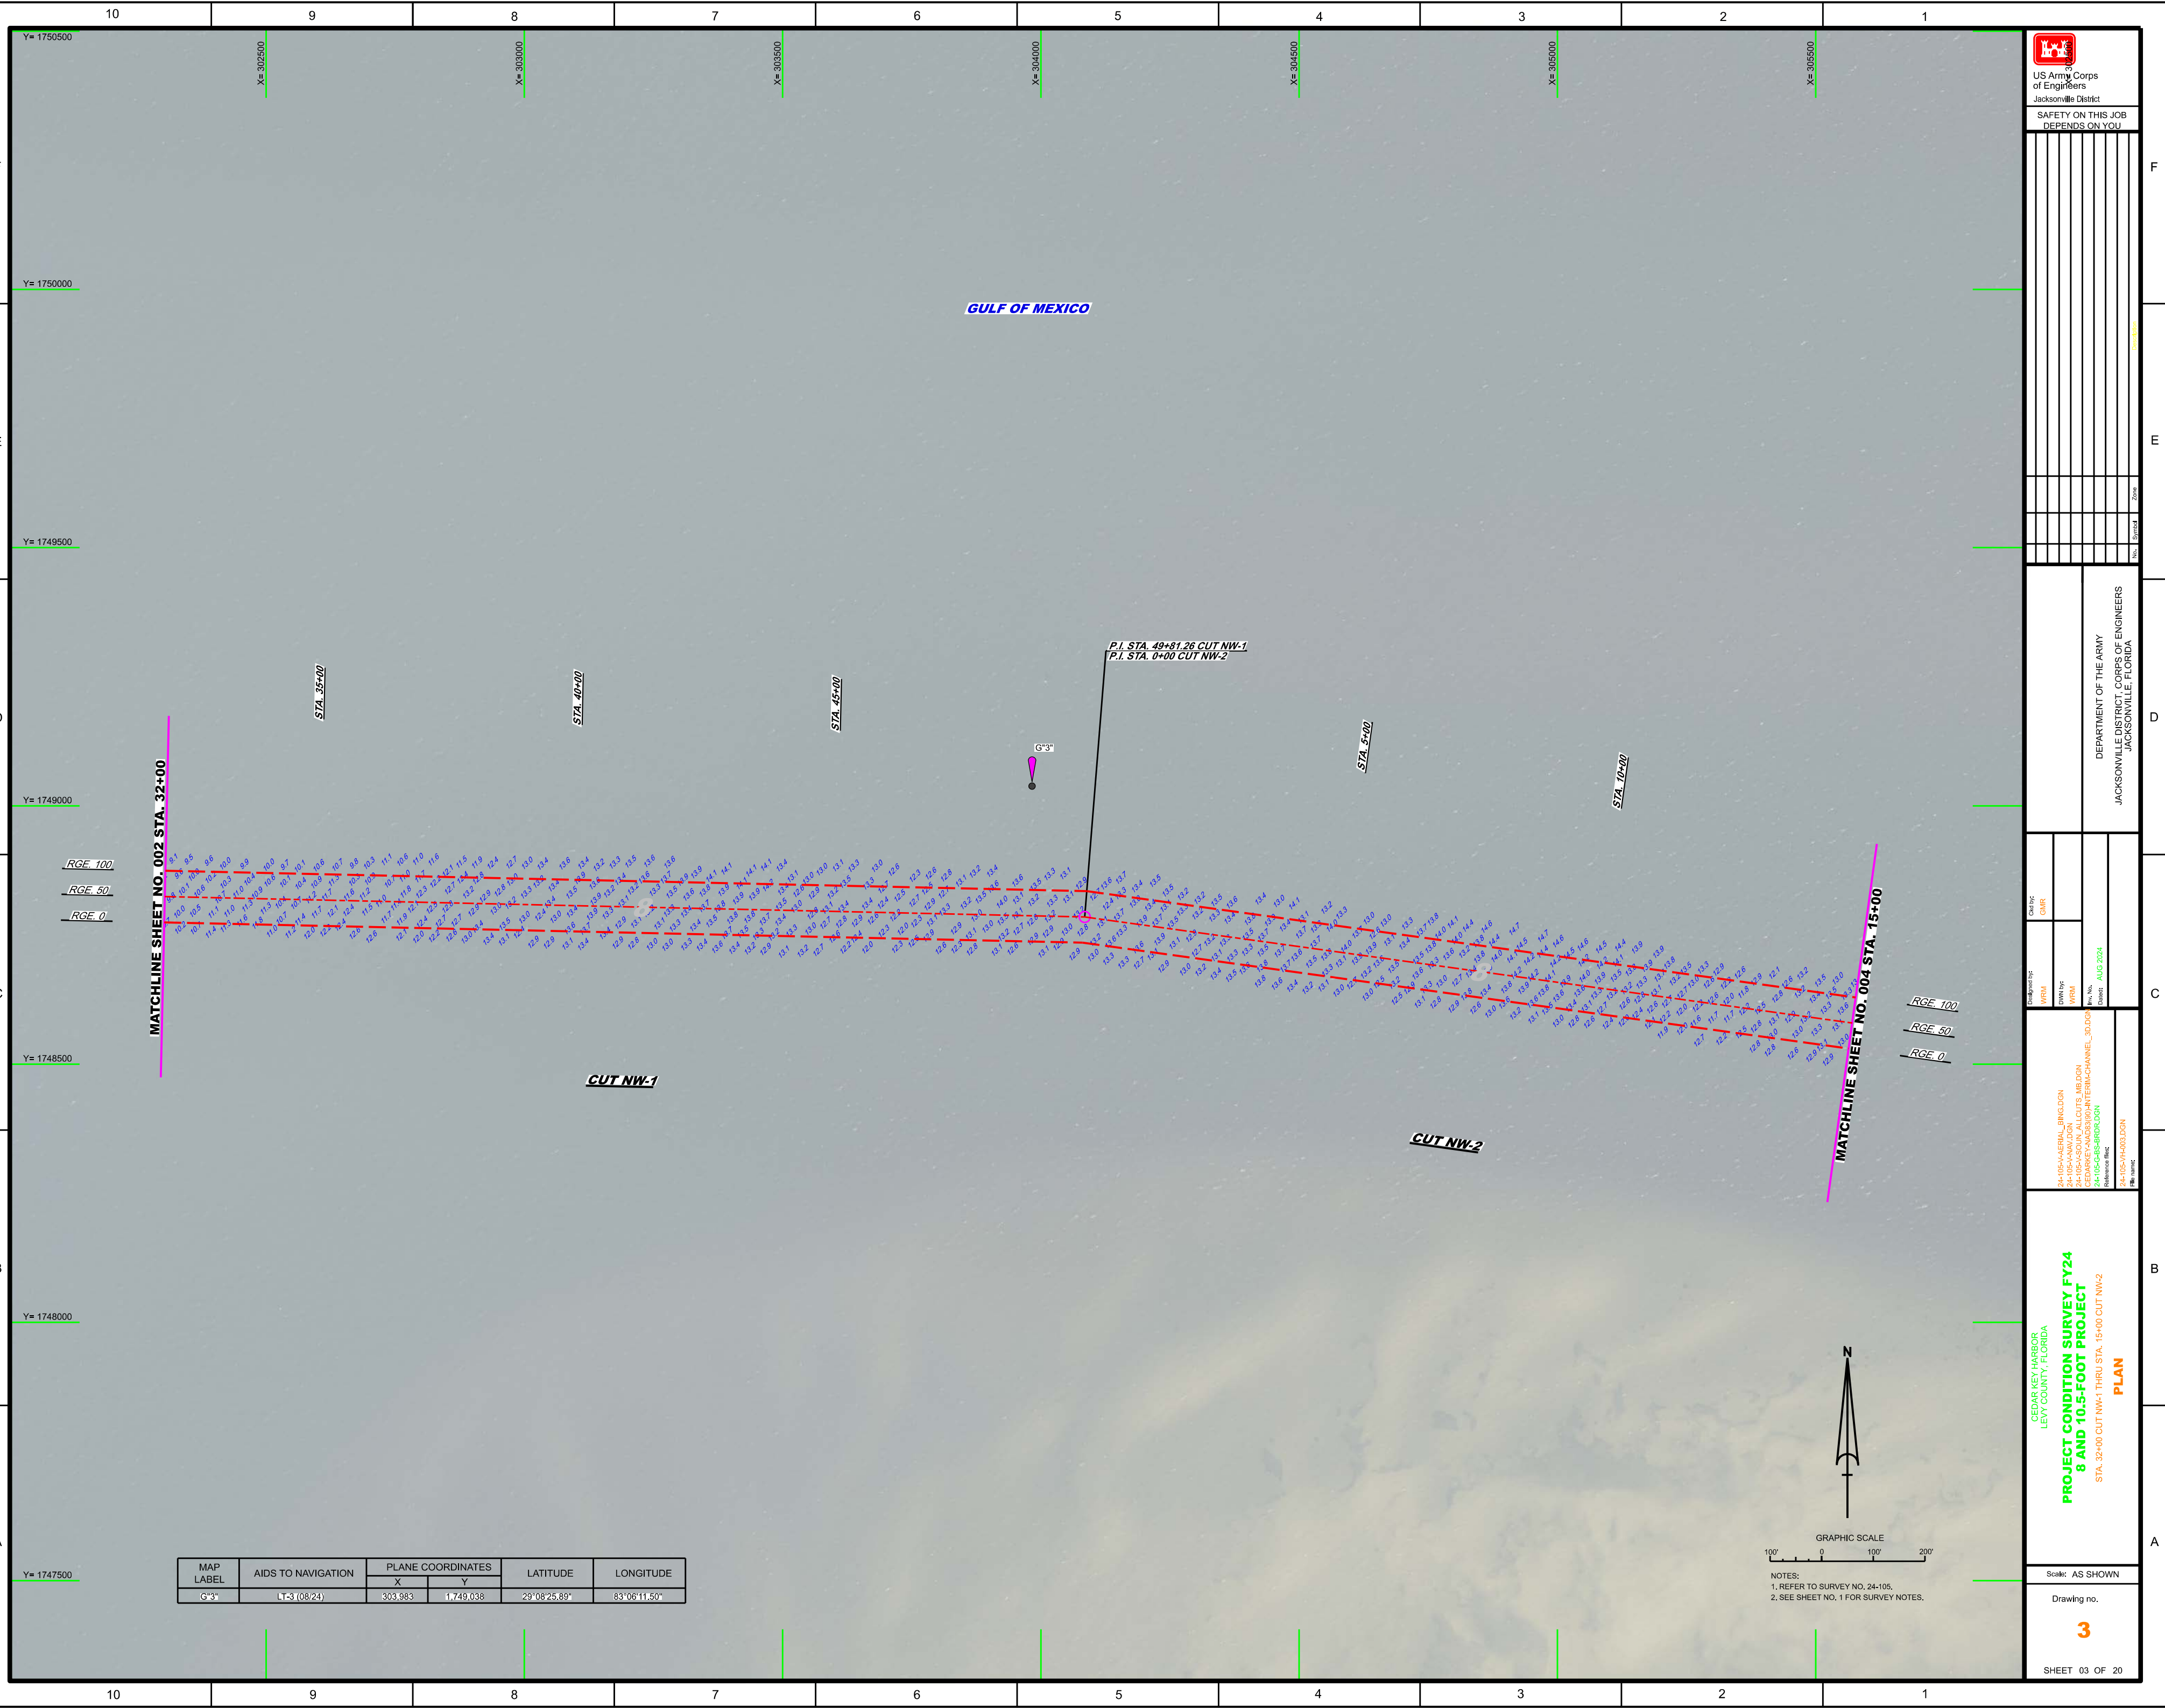

US Army Corps
of Engineers
Jacksonville District

SAFETY ON THIS JOB
DEPENDS ON YOU

[illegible]

DEPARTMENT OF THE ARMY
JACKSONVILLE DISTRICT, CORPS OF ENGINEERS
JACKSONVILLE, FLORIDA

File name:	24-105-VH403.DGN
Reference file:	24-105-GS4SRDR.DGN CEDARE#VA08390/INTERM-CHANNEL_3D.DGN 24-105-AUSUN_ALLCUTS_MED.DGN 24-105-ANV.DGN 24-105-AERIAL_BING.DGN
Date:	AUG 2024
Drawn by:	Nrd
DWN by:	WRM
Designed by:	WRM
Cut by:	GMR

**PROJECT CONDITION SURVEY FY24
8 AND 10.5-FOOT PROJECT**

PLAN

CEDAR KEY HARBOR
LEVY COUNTY, FLORIDA

STA. 32+00 CUT NW-1 THRU STA. 15+00 CUT NW-2

Scale: AS SHOWN

Drawing no.

3

SHEET 03 OF 20

