


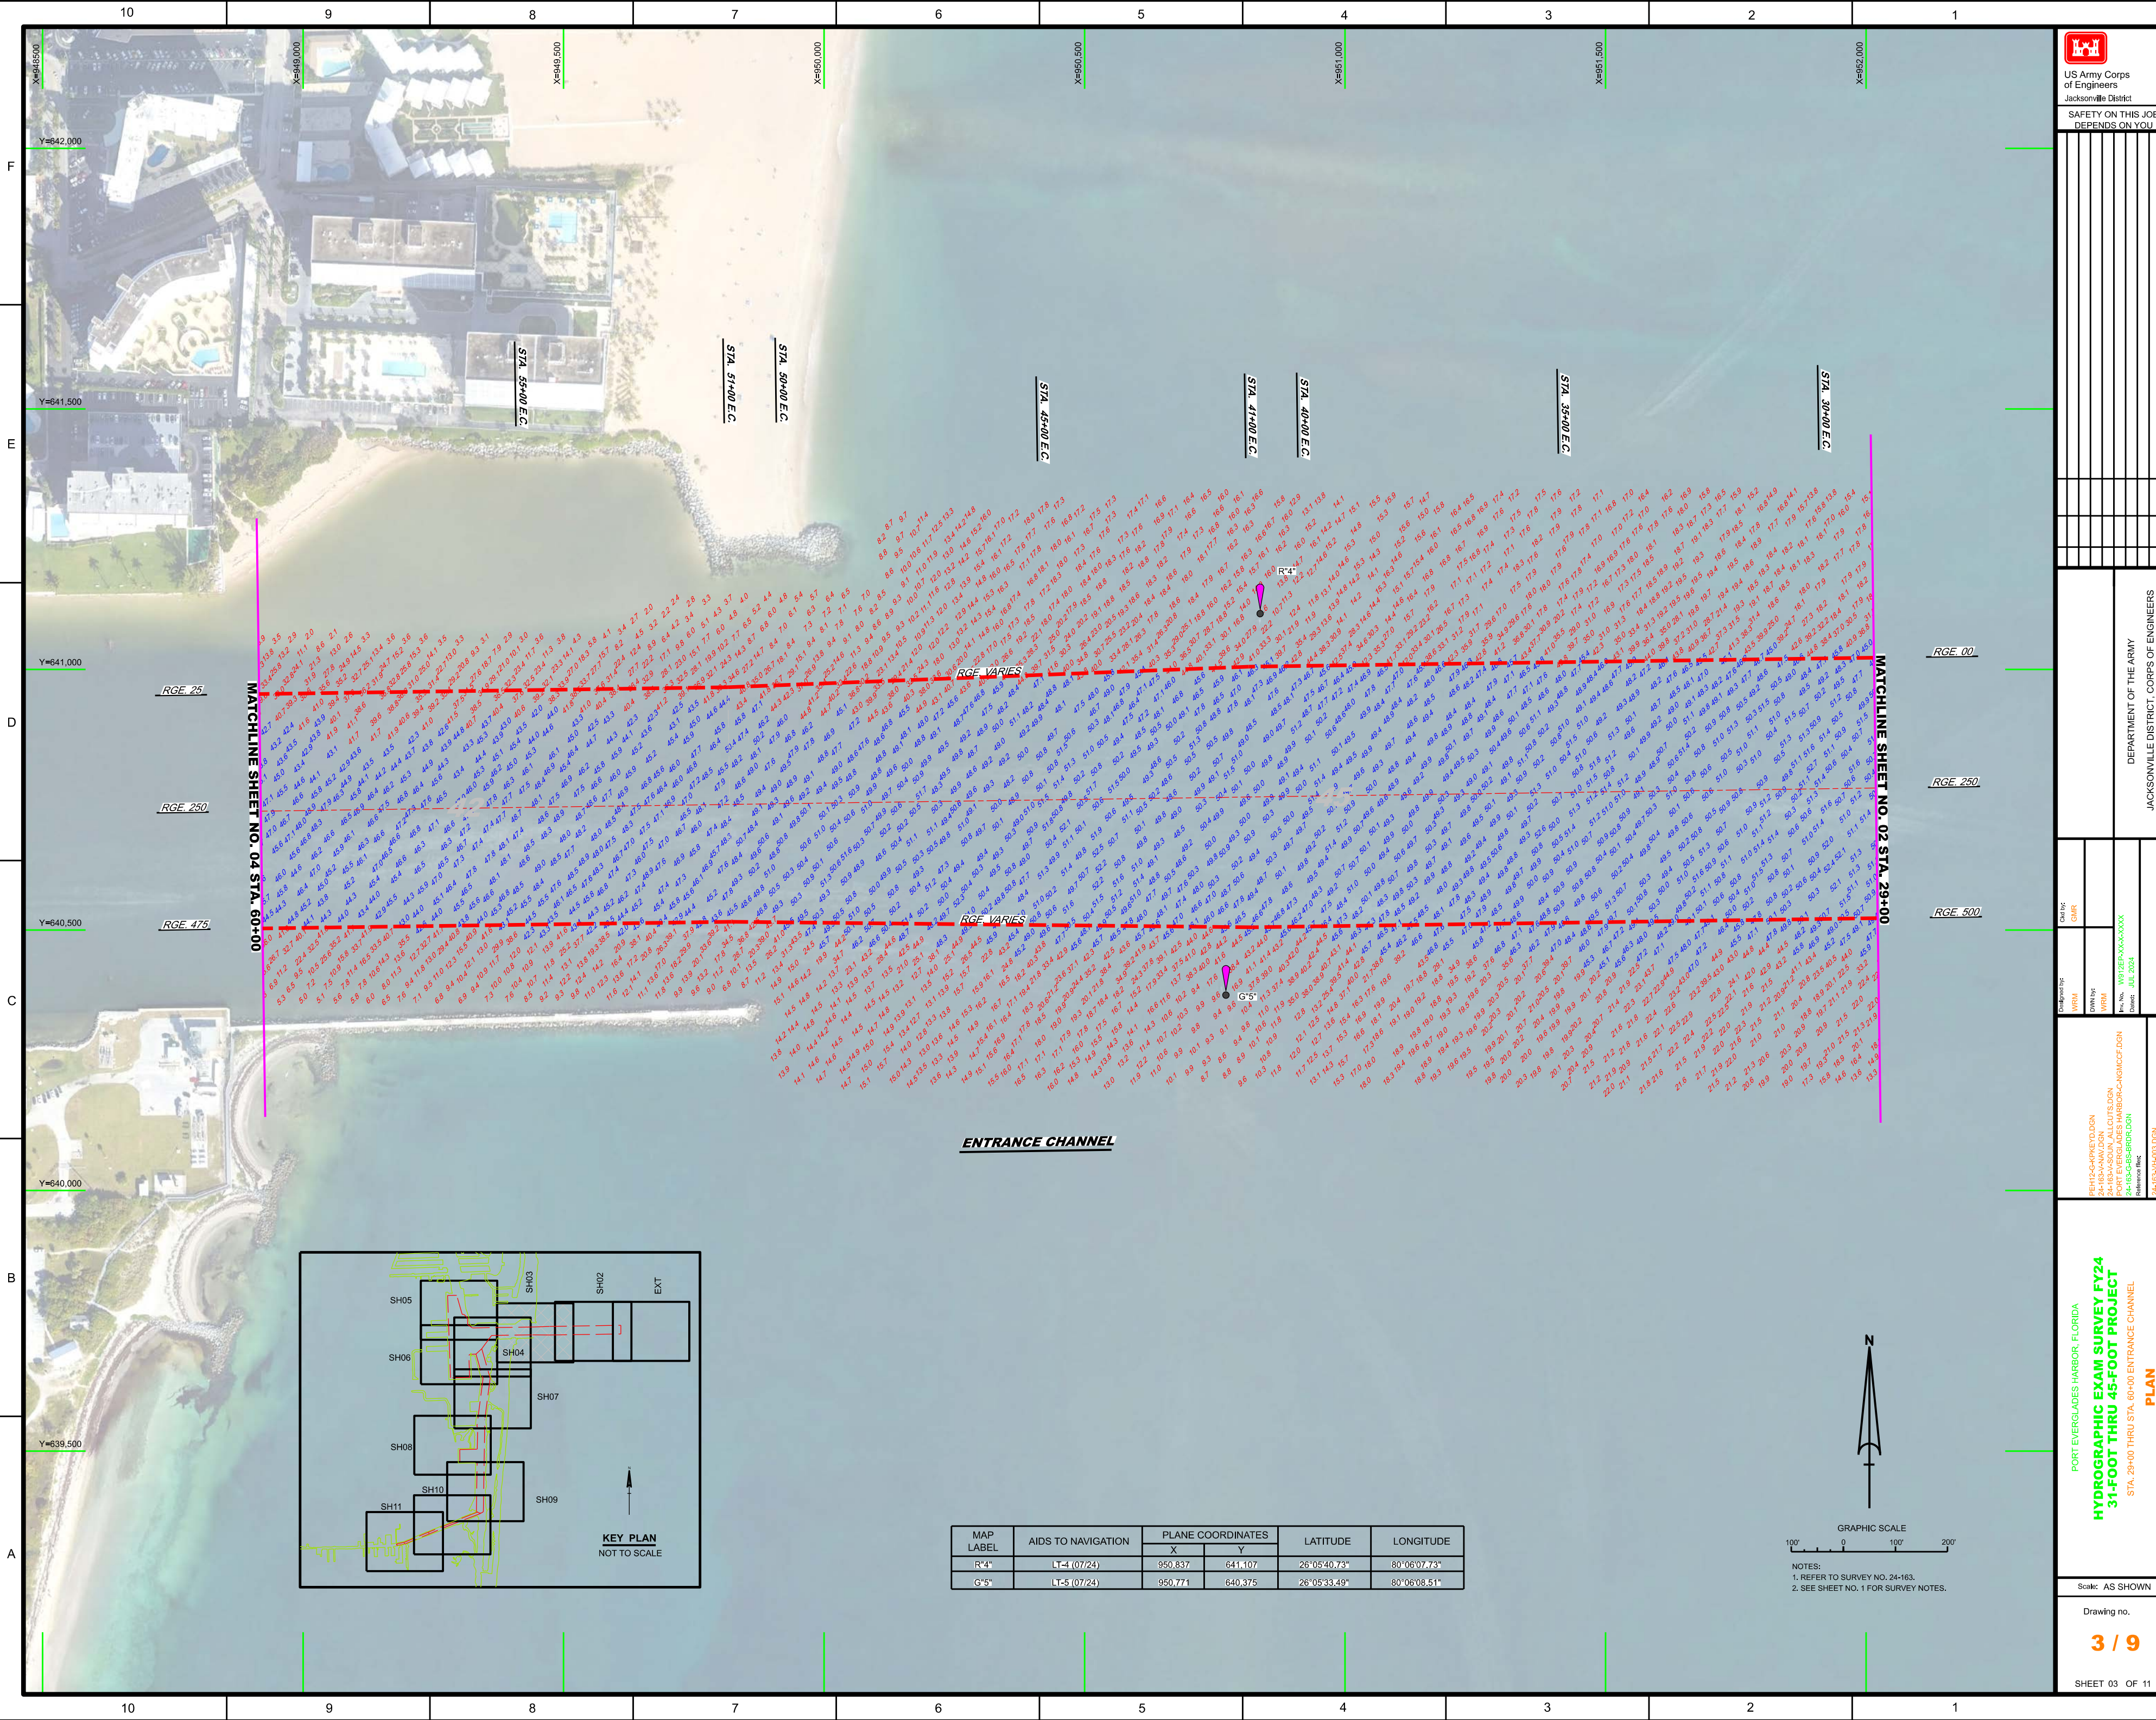

US Army Corps of Engineers
Jacksonville District

SAFETY ON THIS JOB
DEPENDS ON YOU

Drawn by	Checked by	Scale	Date
WRM	WRM	AS SHOWN	

PORT EVERGLADES HARBOR, FLORIDA
HYDROGRAPHIC EXAM SURVEY FY24
31-FOOT THRU 45-FOOT PROJECT
STA. 28+00 THRU STA. 60+00 ENTRANCE CHANNEL

PLAN


DEPARTMENT OF THE ARMY
JACKSONVILLE DISTRICT, FLORIDA

Scale: AS SHOWN


Drawing no.
3 / 9

SHEET 03 OF 11

MAP LABEL	AIDS TO NAVIGATION	PLANE COORDINATES		LATITUDE	LONGITUDE
		X	Y		
R-4"	LT-4 (07/24)	950.837	641.107	26°05'40.73"	80°06'07.73"
G-5"	LT-5 (07/24)	950.771	640.375	26°05'33.49"	80°06'08.51"

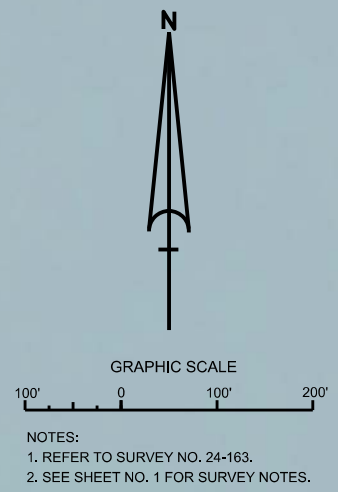

NOTES:
1. REFER TO SURVEY NO. 24-163.
2. SEE SHEET NO. 1 FOR SURVEY NOTES.

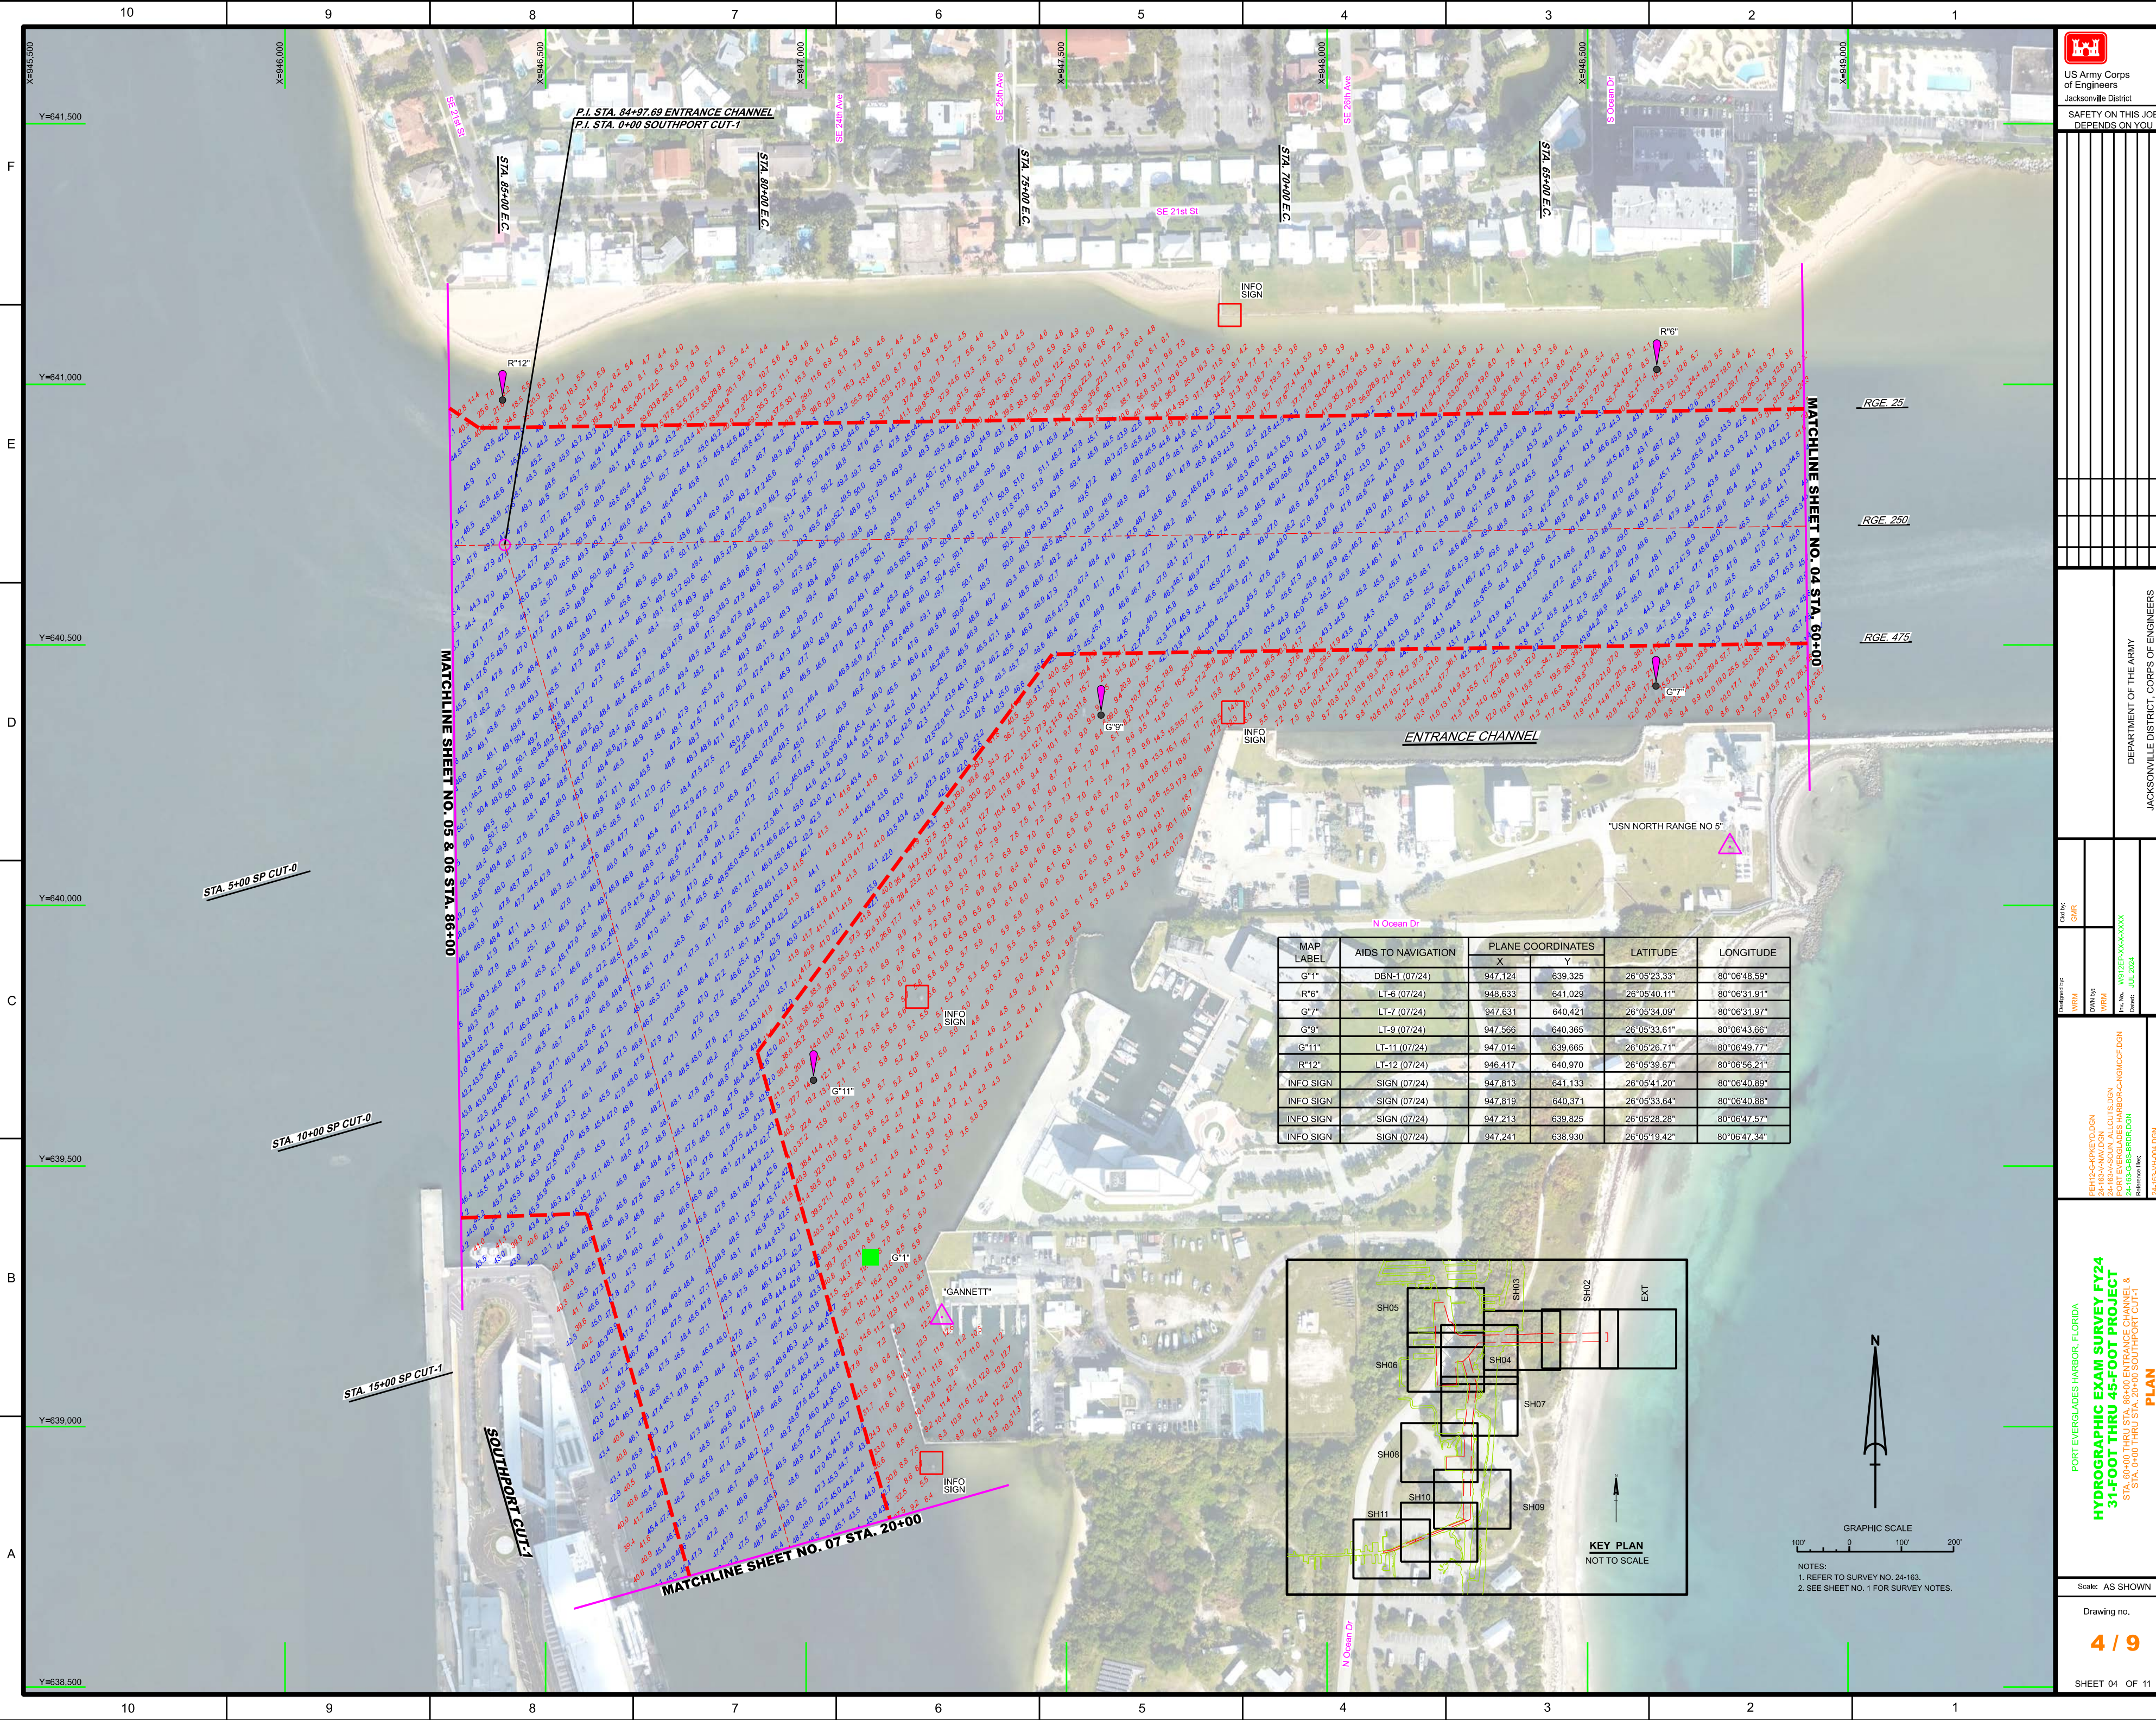

US Army Corps of Engineers
Jacksonville District

SAFETY ON THIS JOB
DEPENDS ON YOU

Designed by
WRM

Checked by
GMR

DRAWN BY
WRM

DATE
JUL 2024

PROJECT
PORT EVERGLADES EXAM SURVEY FY24
31-FOOT THRU 45-FOOT PROJECT
STA. 60+00 THRU STA. 80+00 ENTRANCE CHANNEL &
STA. 0+00 THRU STA. 20+00 SOUTHPORT CUT-1




PLAN

DEPARTMENT OF THE ARMY
JACKSONVILLE DISTRICT, CORPS OF ENGINEERS
JACKSONVILLE, FLORIDA

Scale: AS SHOWN

Drawing no.
4 / 9

SHEET 04 OF 11

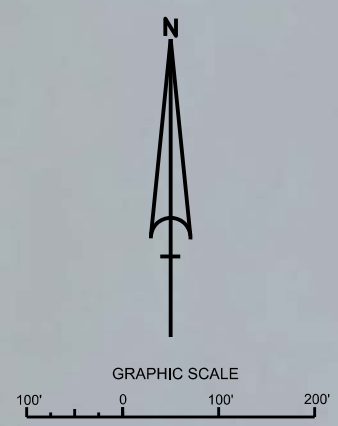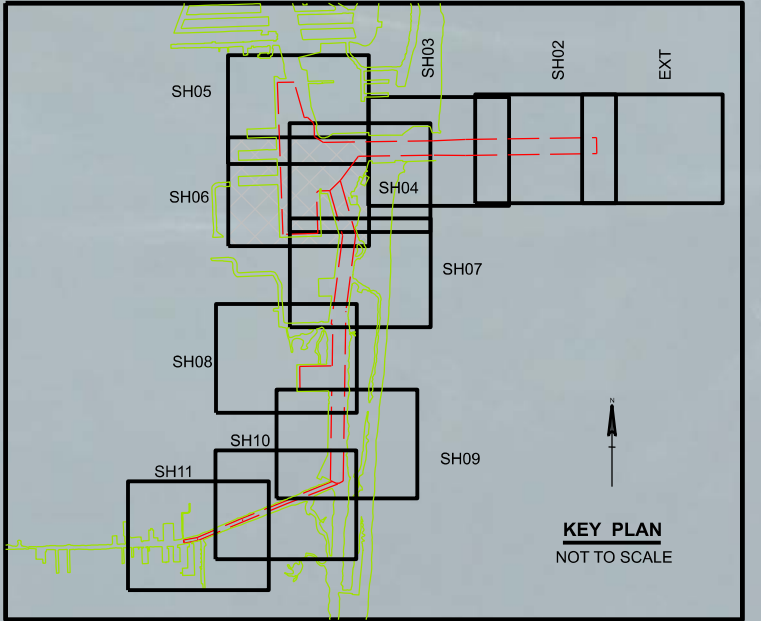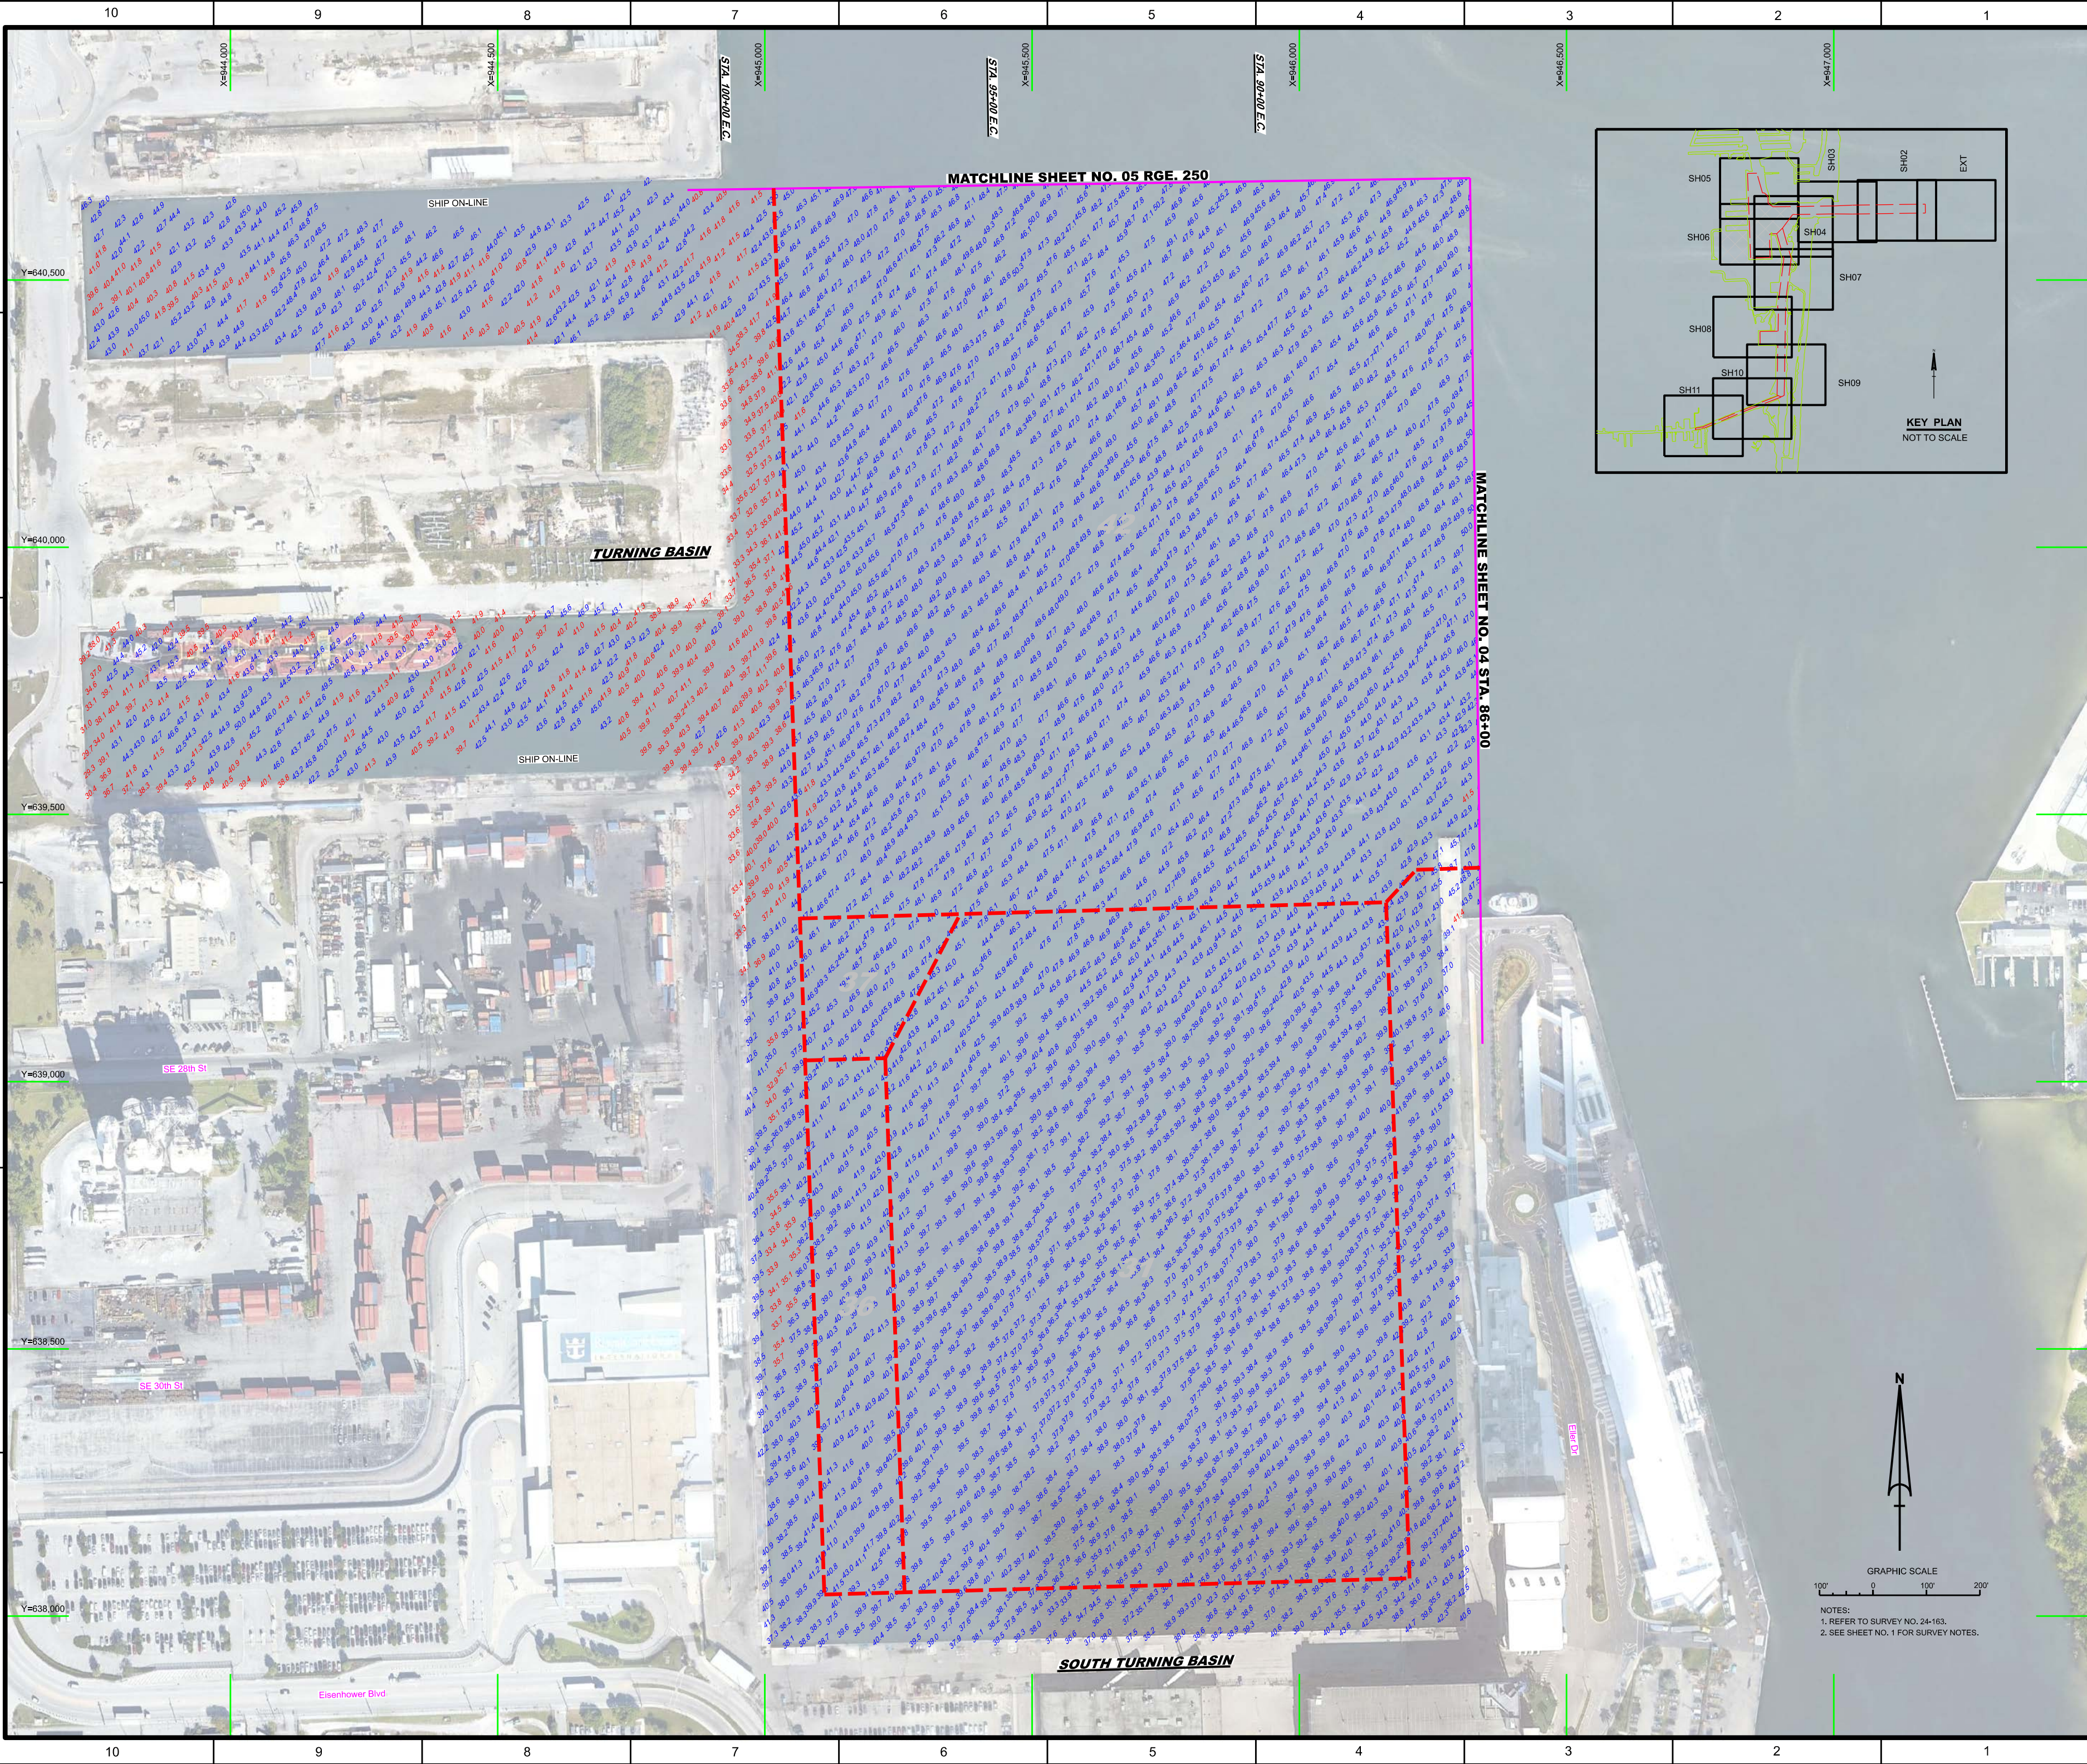

NOTES:
1. REFER TO SURVEY NO. 24-163.
2. SEE SHEET NO. 1 FOR SURVEY NOTES.

US Army Corps of Engineers
Jacksonville District

SAFETY ON THIS JOB
DEPENDS ON YOU

Drawn by	Checked by	Date	Zone	Scale
WRM	GMR			

DEPARTMENT OF THE ARMY
JACKSONVILLE DISTRICT, CORPS OF ENGINEERS
JACKSONVILLE, FLORIDA


24-163-CH-0001.DGN
24-163-CH-0001.DGN
24-163-CH-0001.DGN


PORT EVERGLADES HARBOR / TURNING BASIN
AND SOUTHERN TURNING BASIN
PLAN


Scale: AS SHOWN

Drawing no.
6 / 9

SHEET 06 OF 11

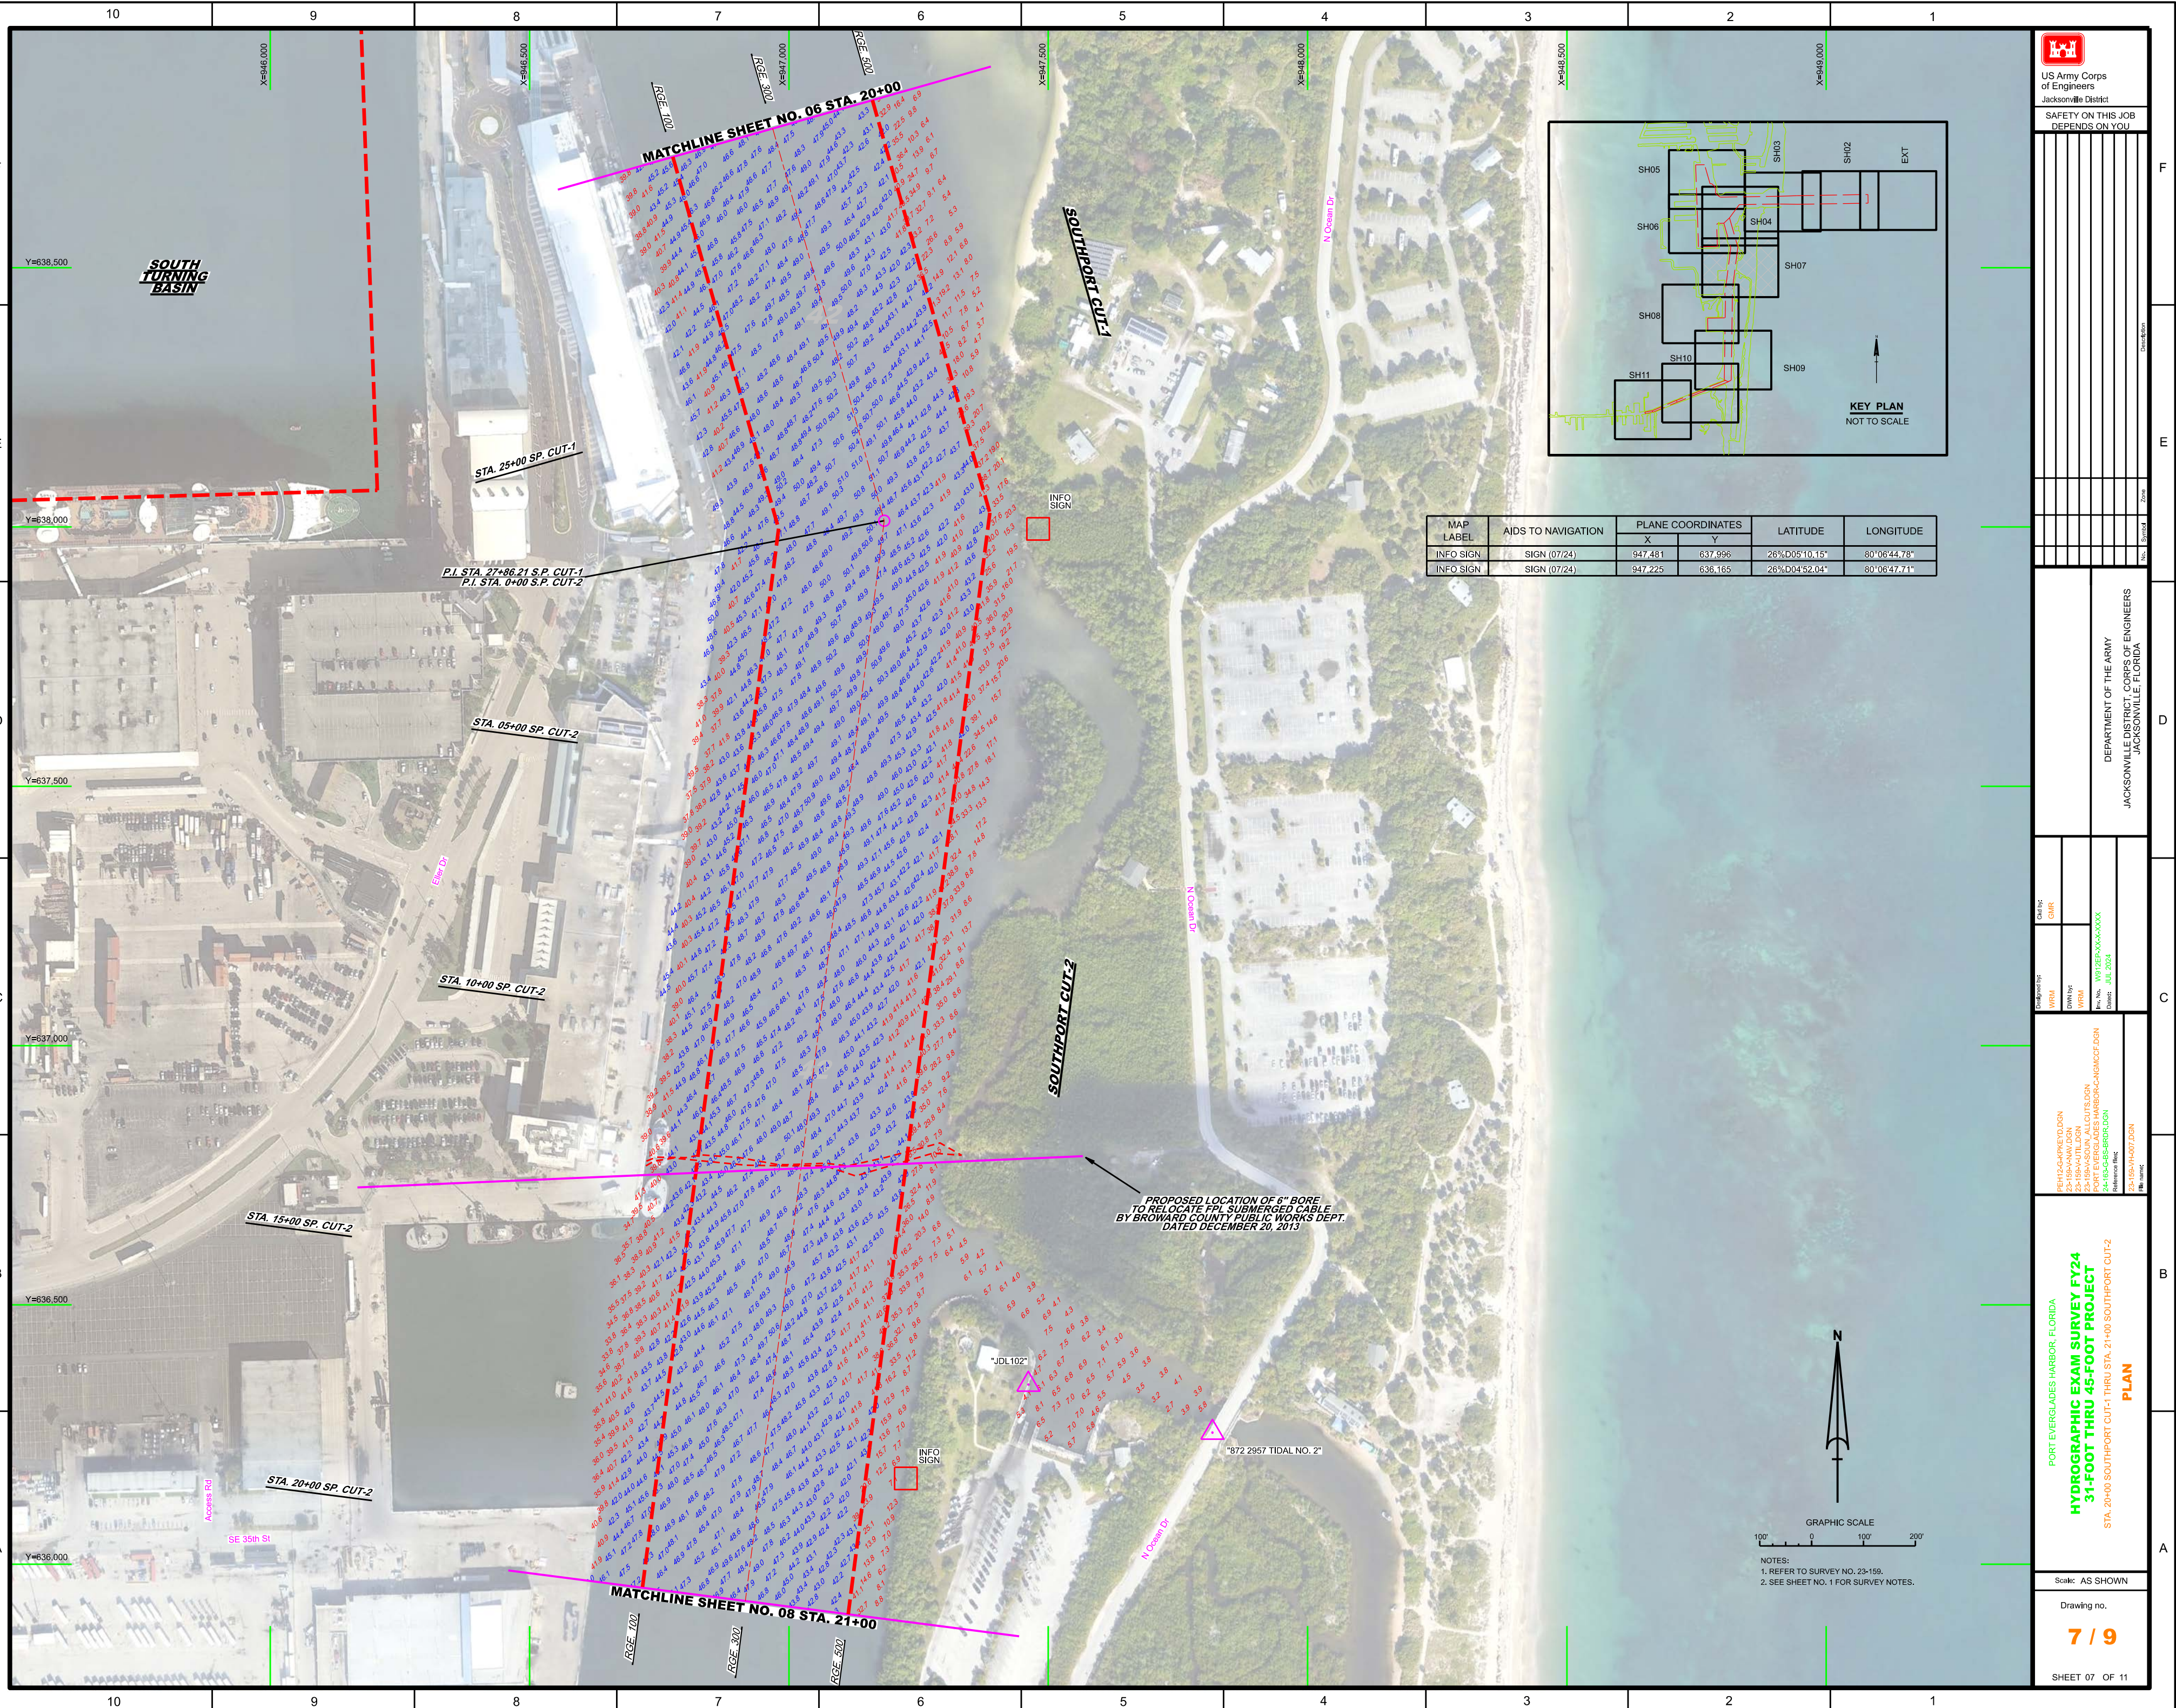

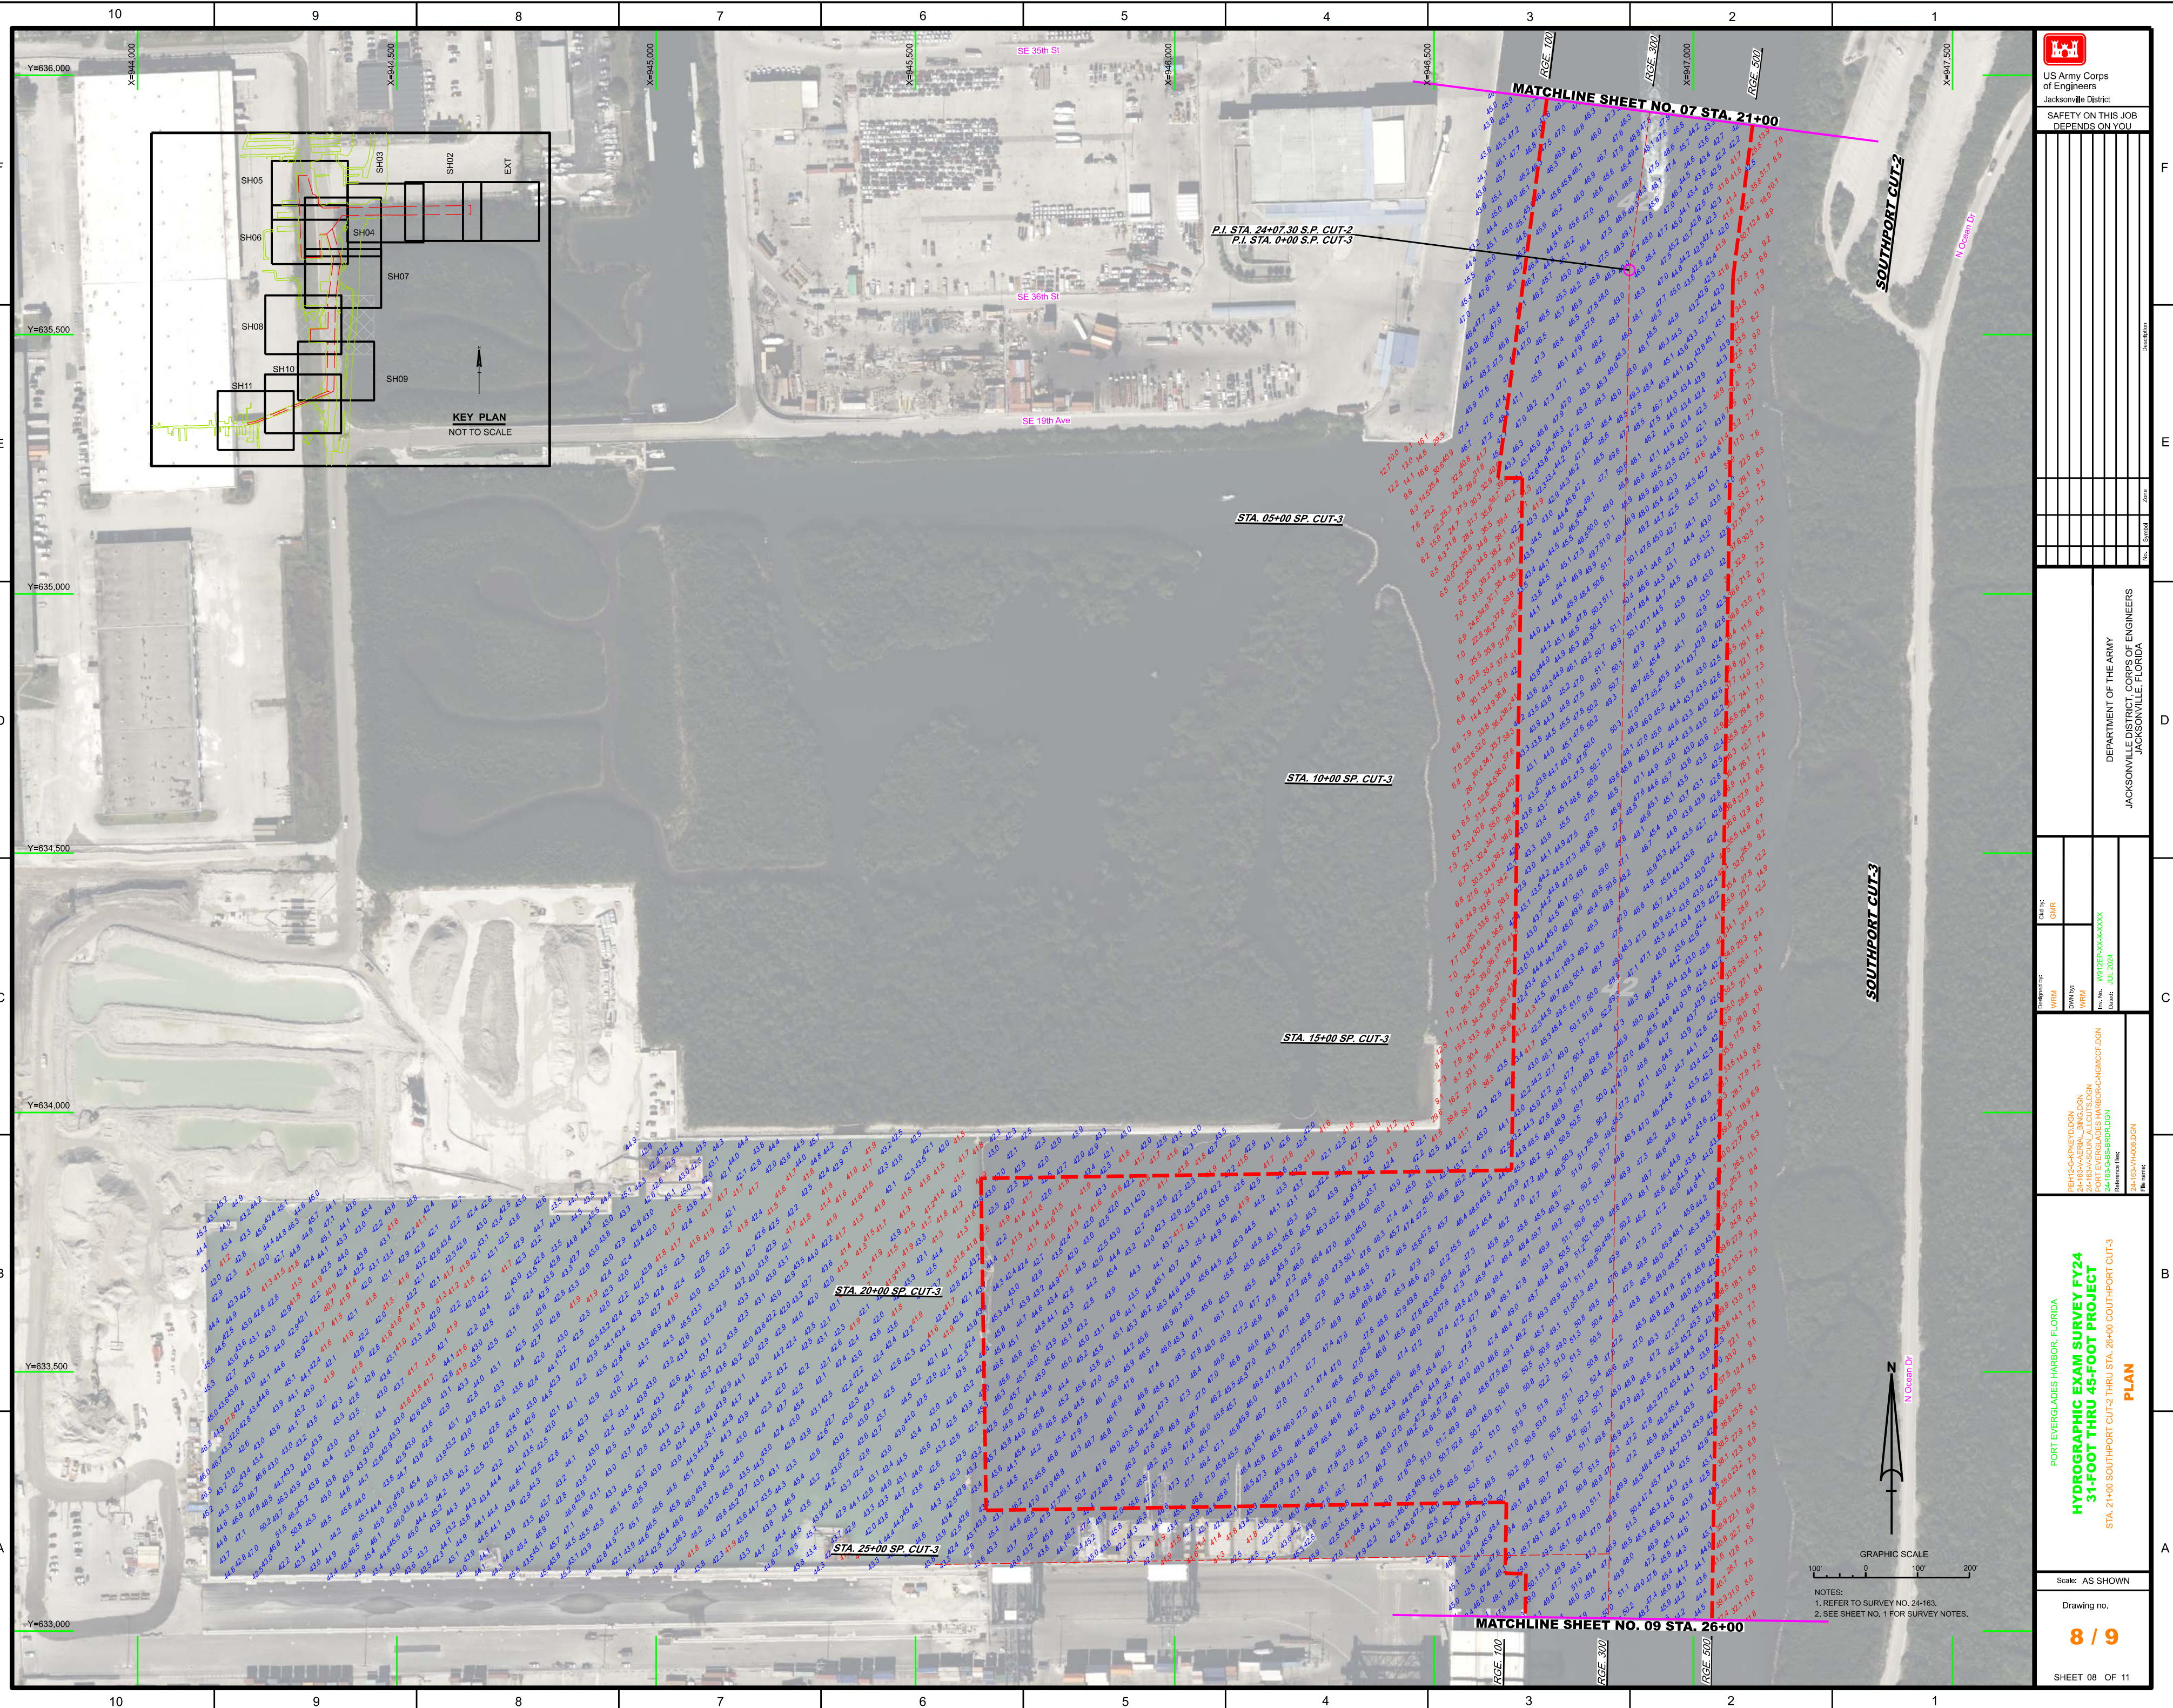

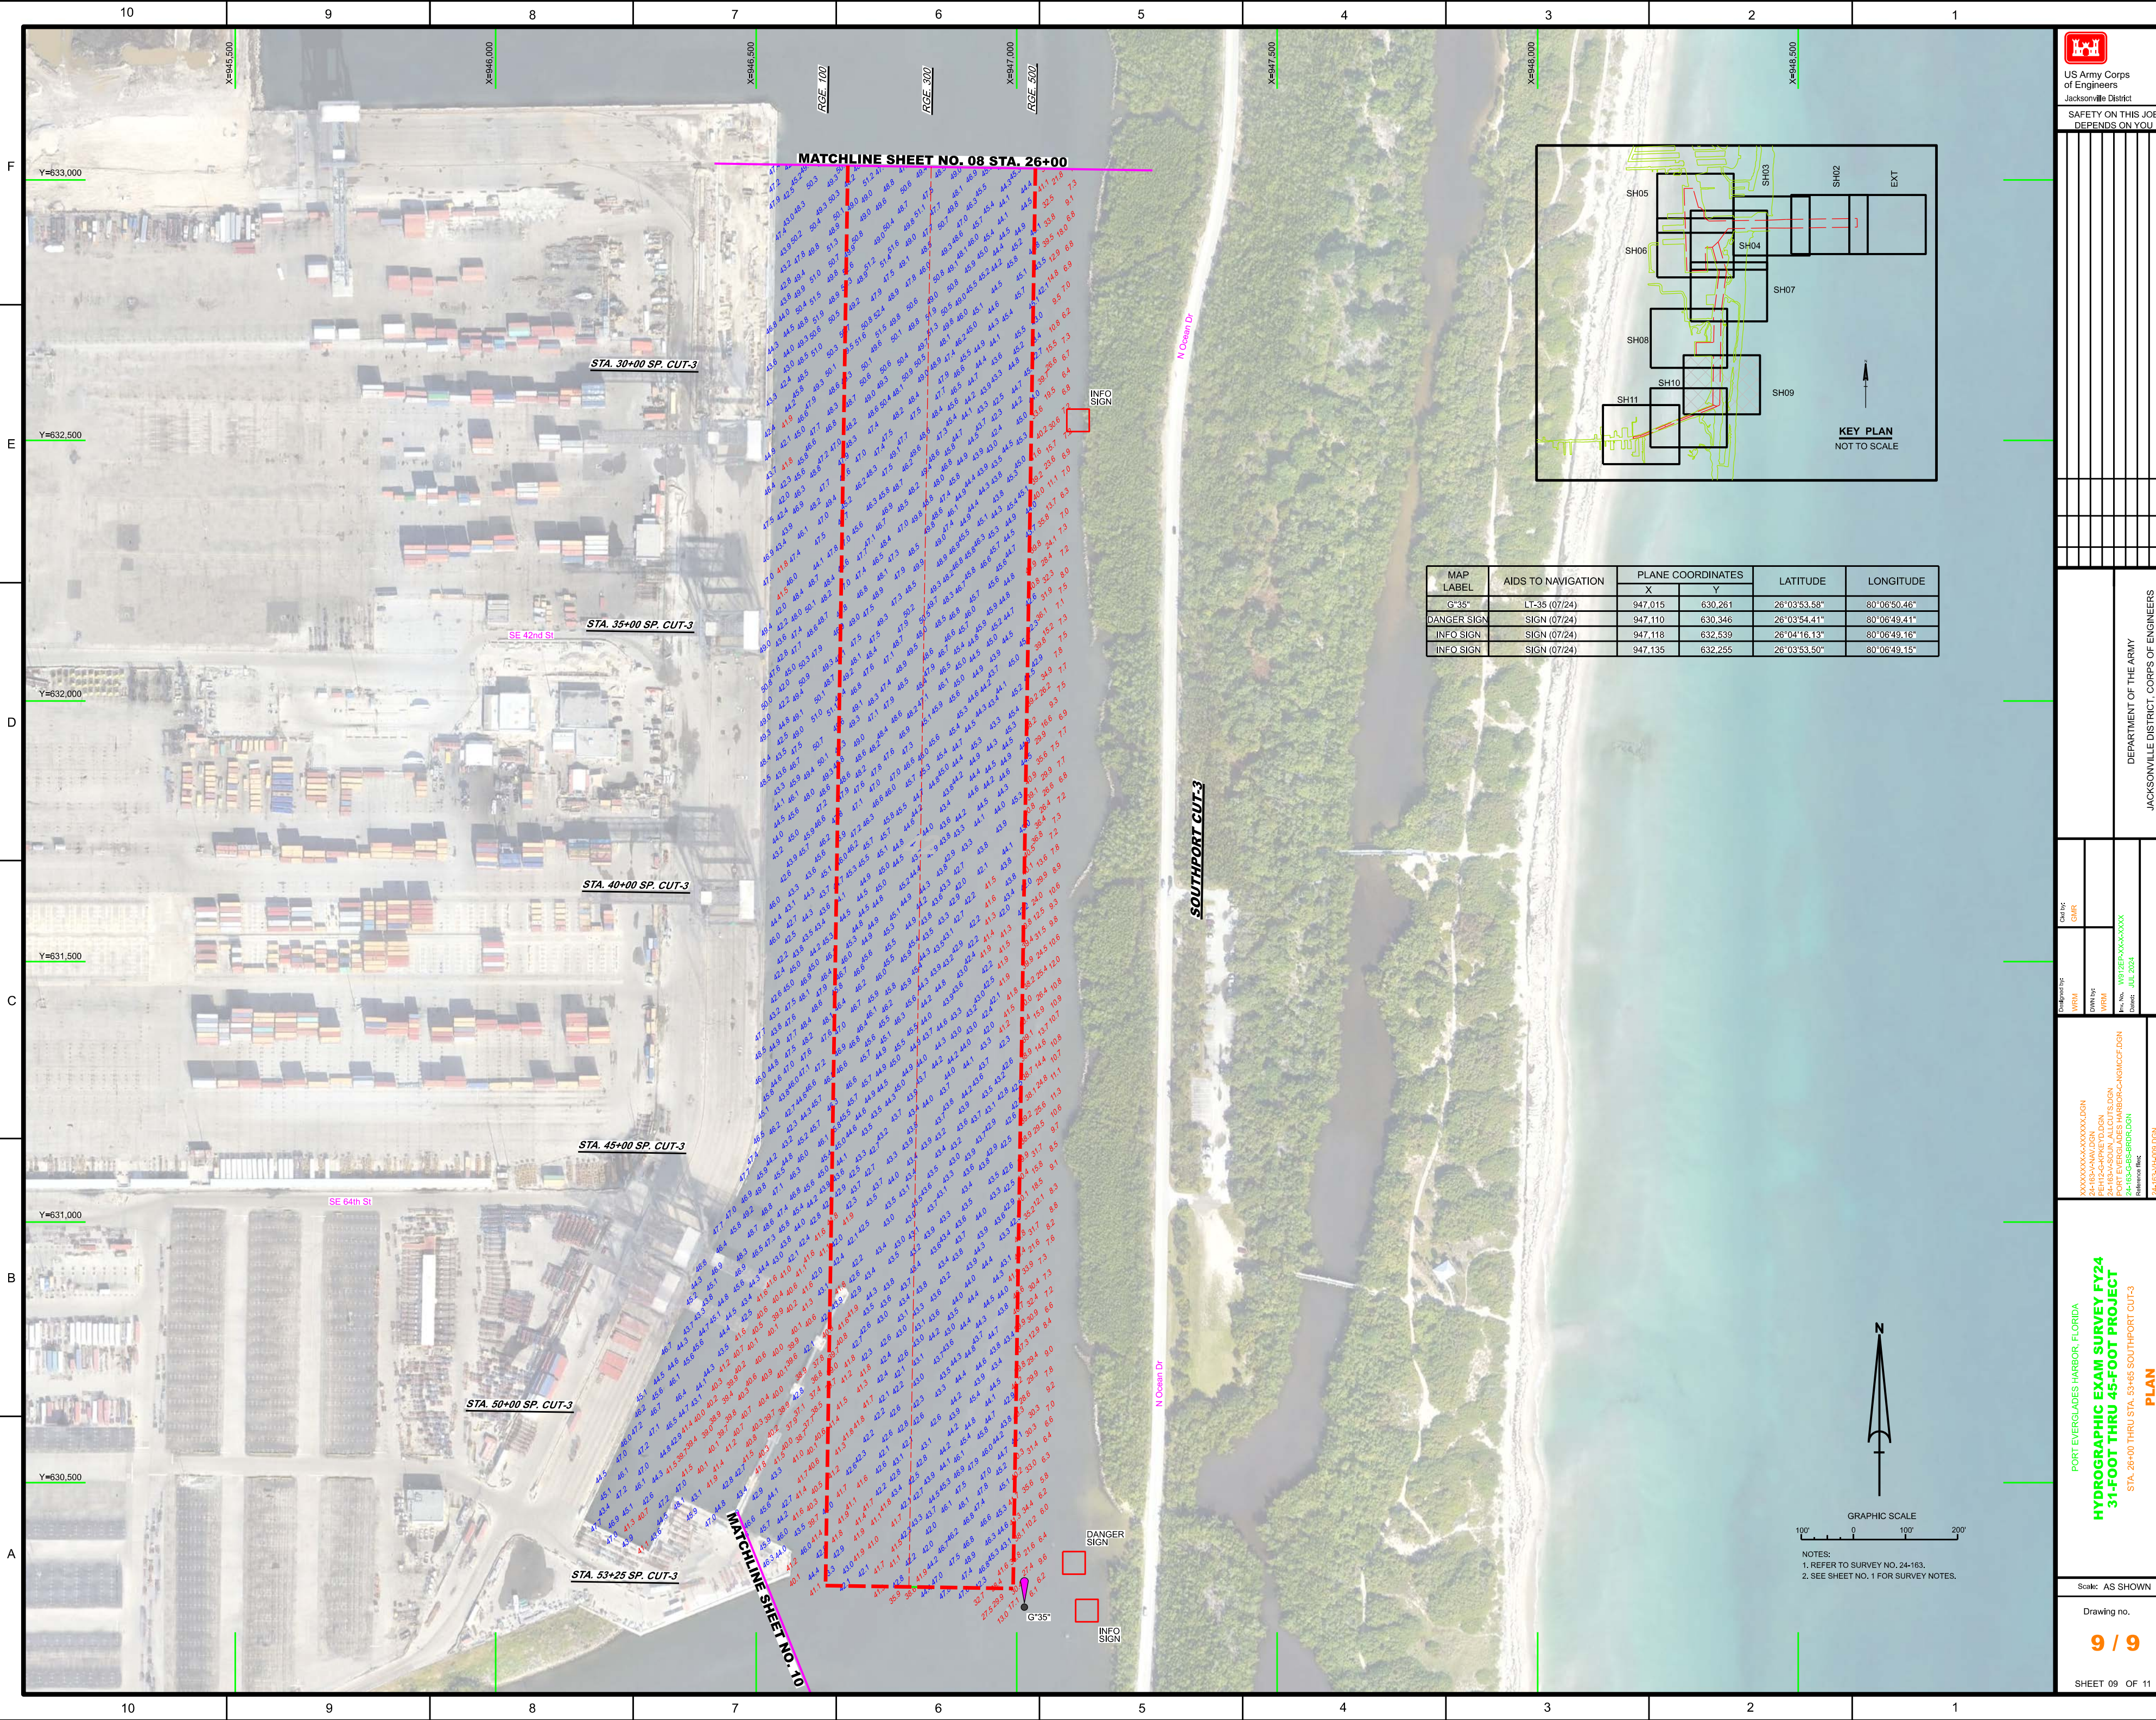

MATCHLINE SHEET NO. 08 STA. 26+00

STA. 30+00 SP. CUT-3

STA. 35+00 SP. CUT-3


STA. 40+00 SP. CUT-3

STA. 45+00 SP. CUT-3


STA. 50+00 SP. CUT-3

STA. 53+25 SP. CUT-3

MATCHLINE SHEET NO. 10

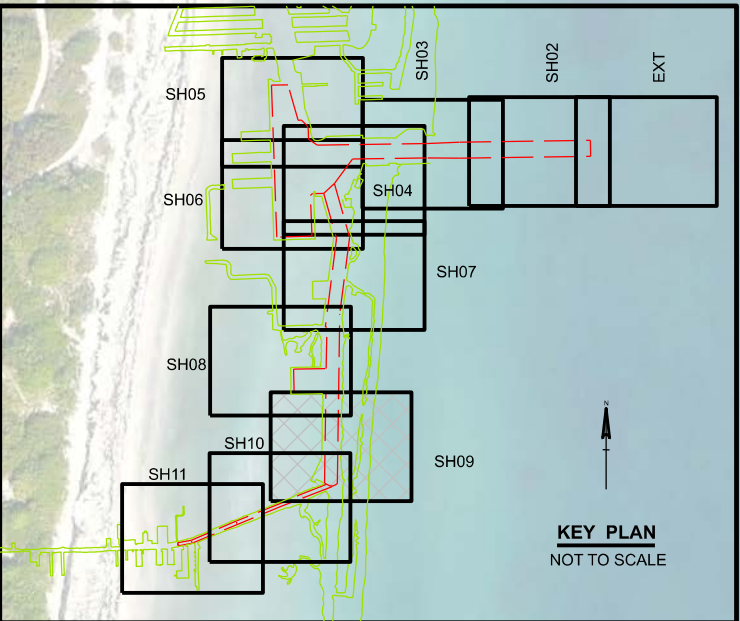

MAP LABEL	AIDS TO NAVIGATION	PLANE COORDINATES		LATITUDE	LONGITUDE
		X	Y		
G-35"	LT-35 (07/24)	947,015	630,261	26°03'53.58"	80°06'50.46"
DANGER SIGN	SIGN (07/24)	947,110	630,346	26°03'54.41"	80°06'49.41"
INFO SIGN	SIGN (07/24)	947,118	632,539	26°04'16.13"	80°06'49.16"
INFO SIGN	SIGN (07/24)	947,135	632,255	26°03'53.50"	80°06'49.15"

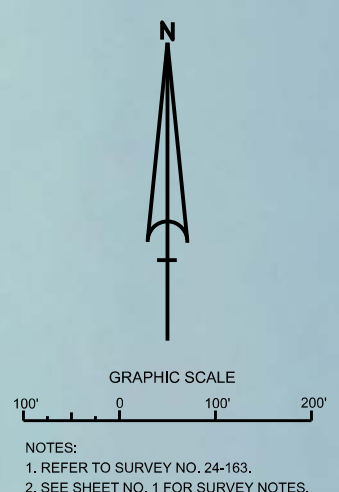

NOTES:
1. REFER TO SURVEY NO. 24-163.
2. SEE SHEET NO. 1 FOR SURVEY NOTES.

US Army Corps of Engineers
Jacksonville District

SAFETY ON THIS JOB
DEPENDS ON YOU

Drawn by	WPM
Checked by	GMR
Designated by	WPM
DWY by	WPM
For File	WPM
Date	JUL 2024

PORT EVERGLADES HARBOR, FLORIDA

HYDROGRAPHIC EXAM SURVEY FY24

31-FOOT THRU 45-FOOT PROJECT

STA. 26+00 THRU STA. 53+65 SOUTHPORT CUT-3

PLAN


DEPARTMENT OF THE ARMY
JACKSONVILLE DISTRICT, CORPS OF ENGINEERS
JACKSONVILLE, FLORIDA

Scale: AS SHOWN



Drawing no.

9 / 9

SHEET 09 OF 11

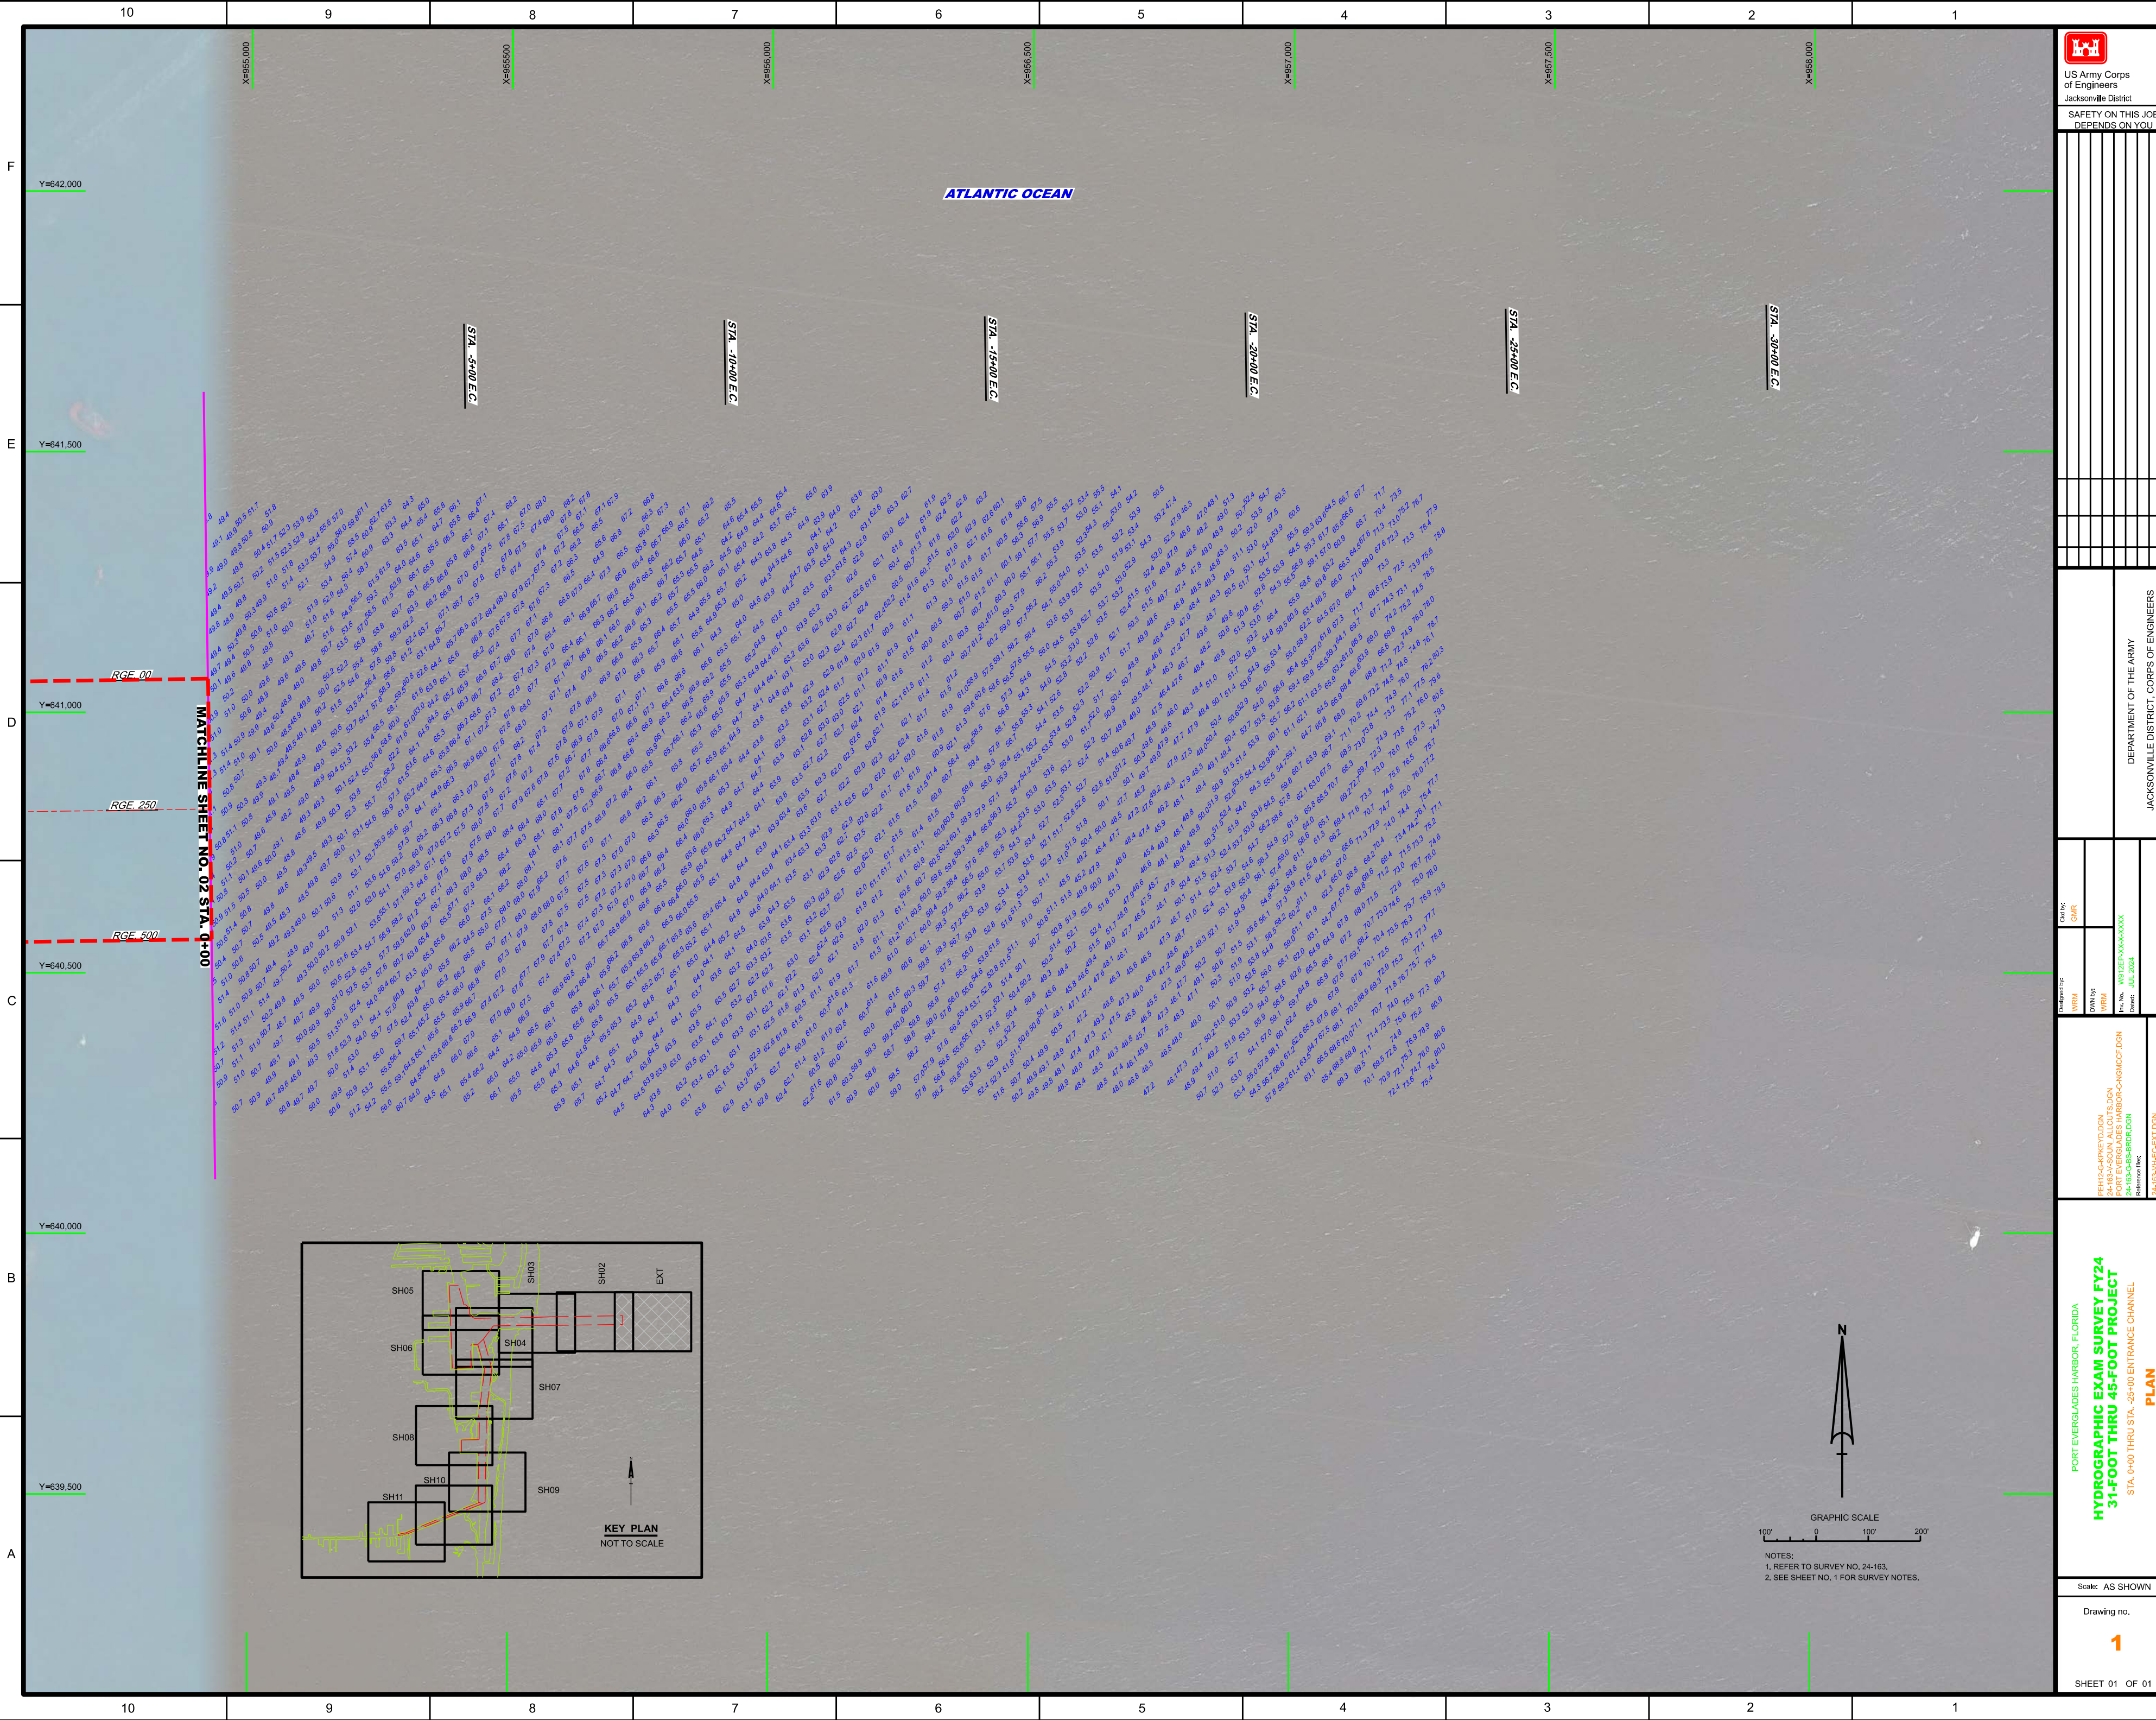

MATCHLINE SHEET NO. 02 STA. 0+00

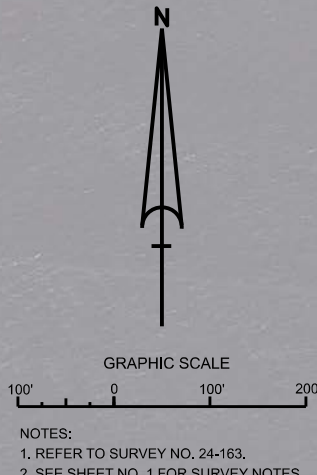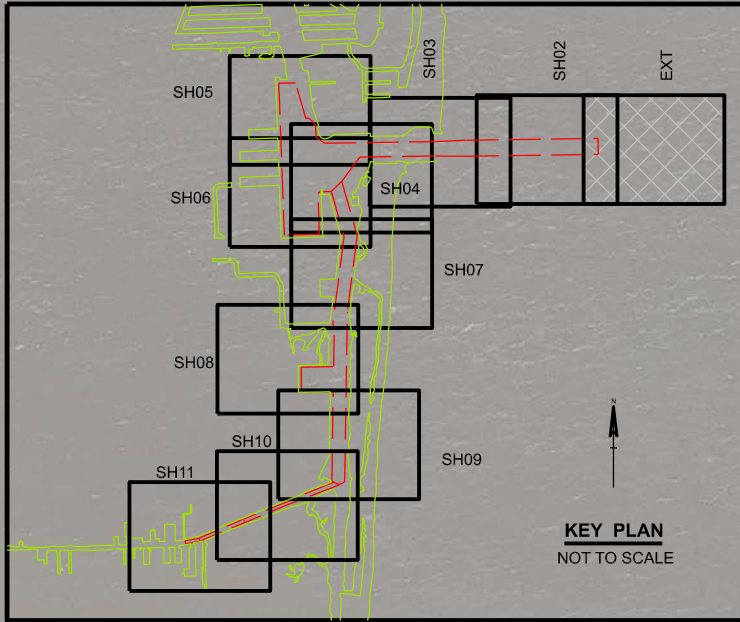

US Army Corps of Engineers
Jacksonville District

SAFETY ON THIS JOB
DEPENDS ON YOU

Drawn by	Checked by	Date	Scale	Sheet
VRM	GUR		AS SHOWN	1

PORT EVERGLADES HARBOR, FLORIDA
HYDROGRAPHIC EXAM SURVEY FY24
31-FOOT THRU 45-FOOT PROJECT
STA. 0+00 THRU STA. -25+00 ENTRANCE CHANNEL
PLAN

DEPARTMENT OF THE ARMY
JACKSONVILLE DISTRICT, CORPS OF ENGINEERS
JACKSONVILLE, FLORIDA

Drawn by: VRM
Checked by: GUR
Date: JUL 2024
Scale: AS SHOWN
Sheet: 1

PROJECT: 24-163-CHS-BRIDGE
DRAWING: 24-163-CHS-EXT.DGN
DATE: 2024-07-20

SHEET 01 OF 01