


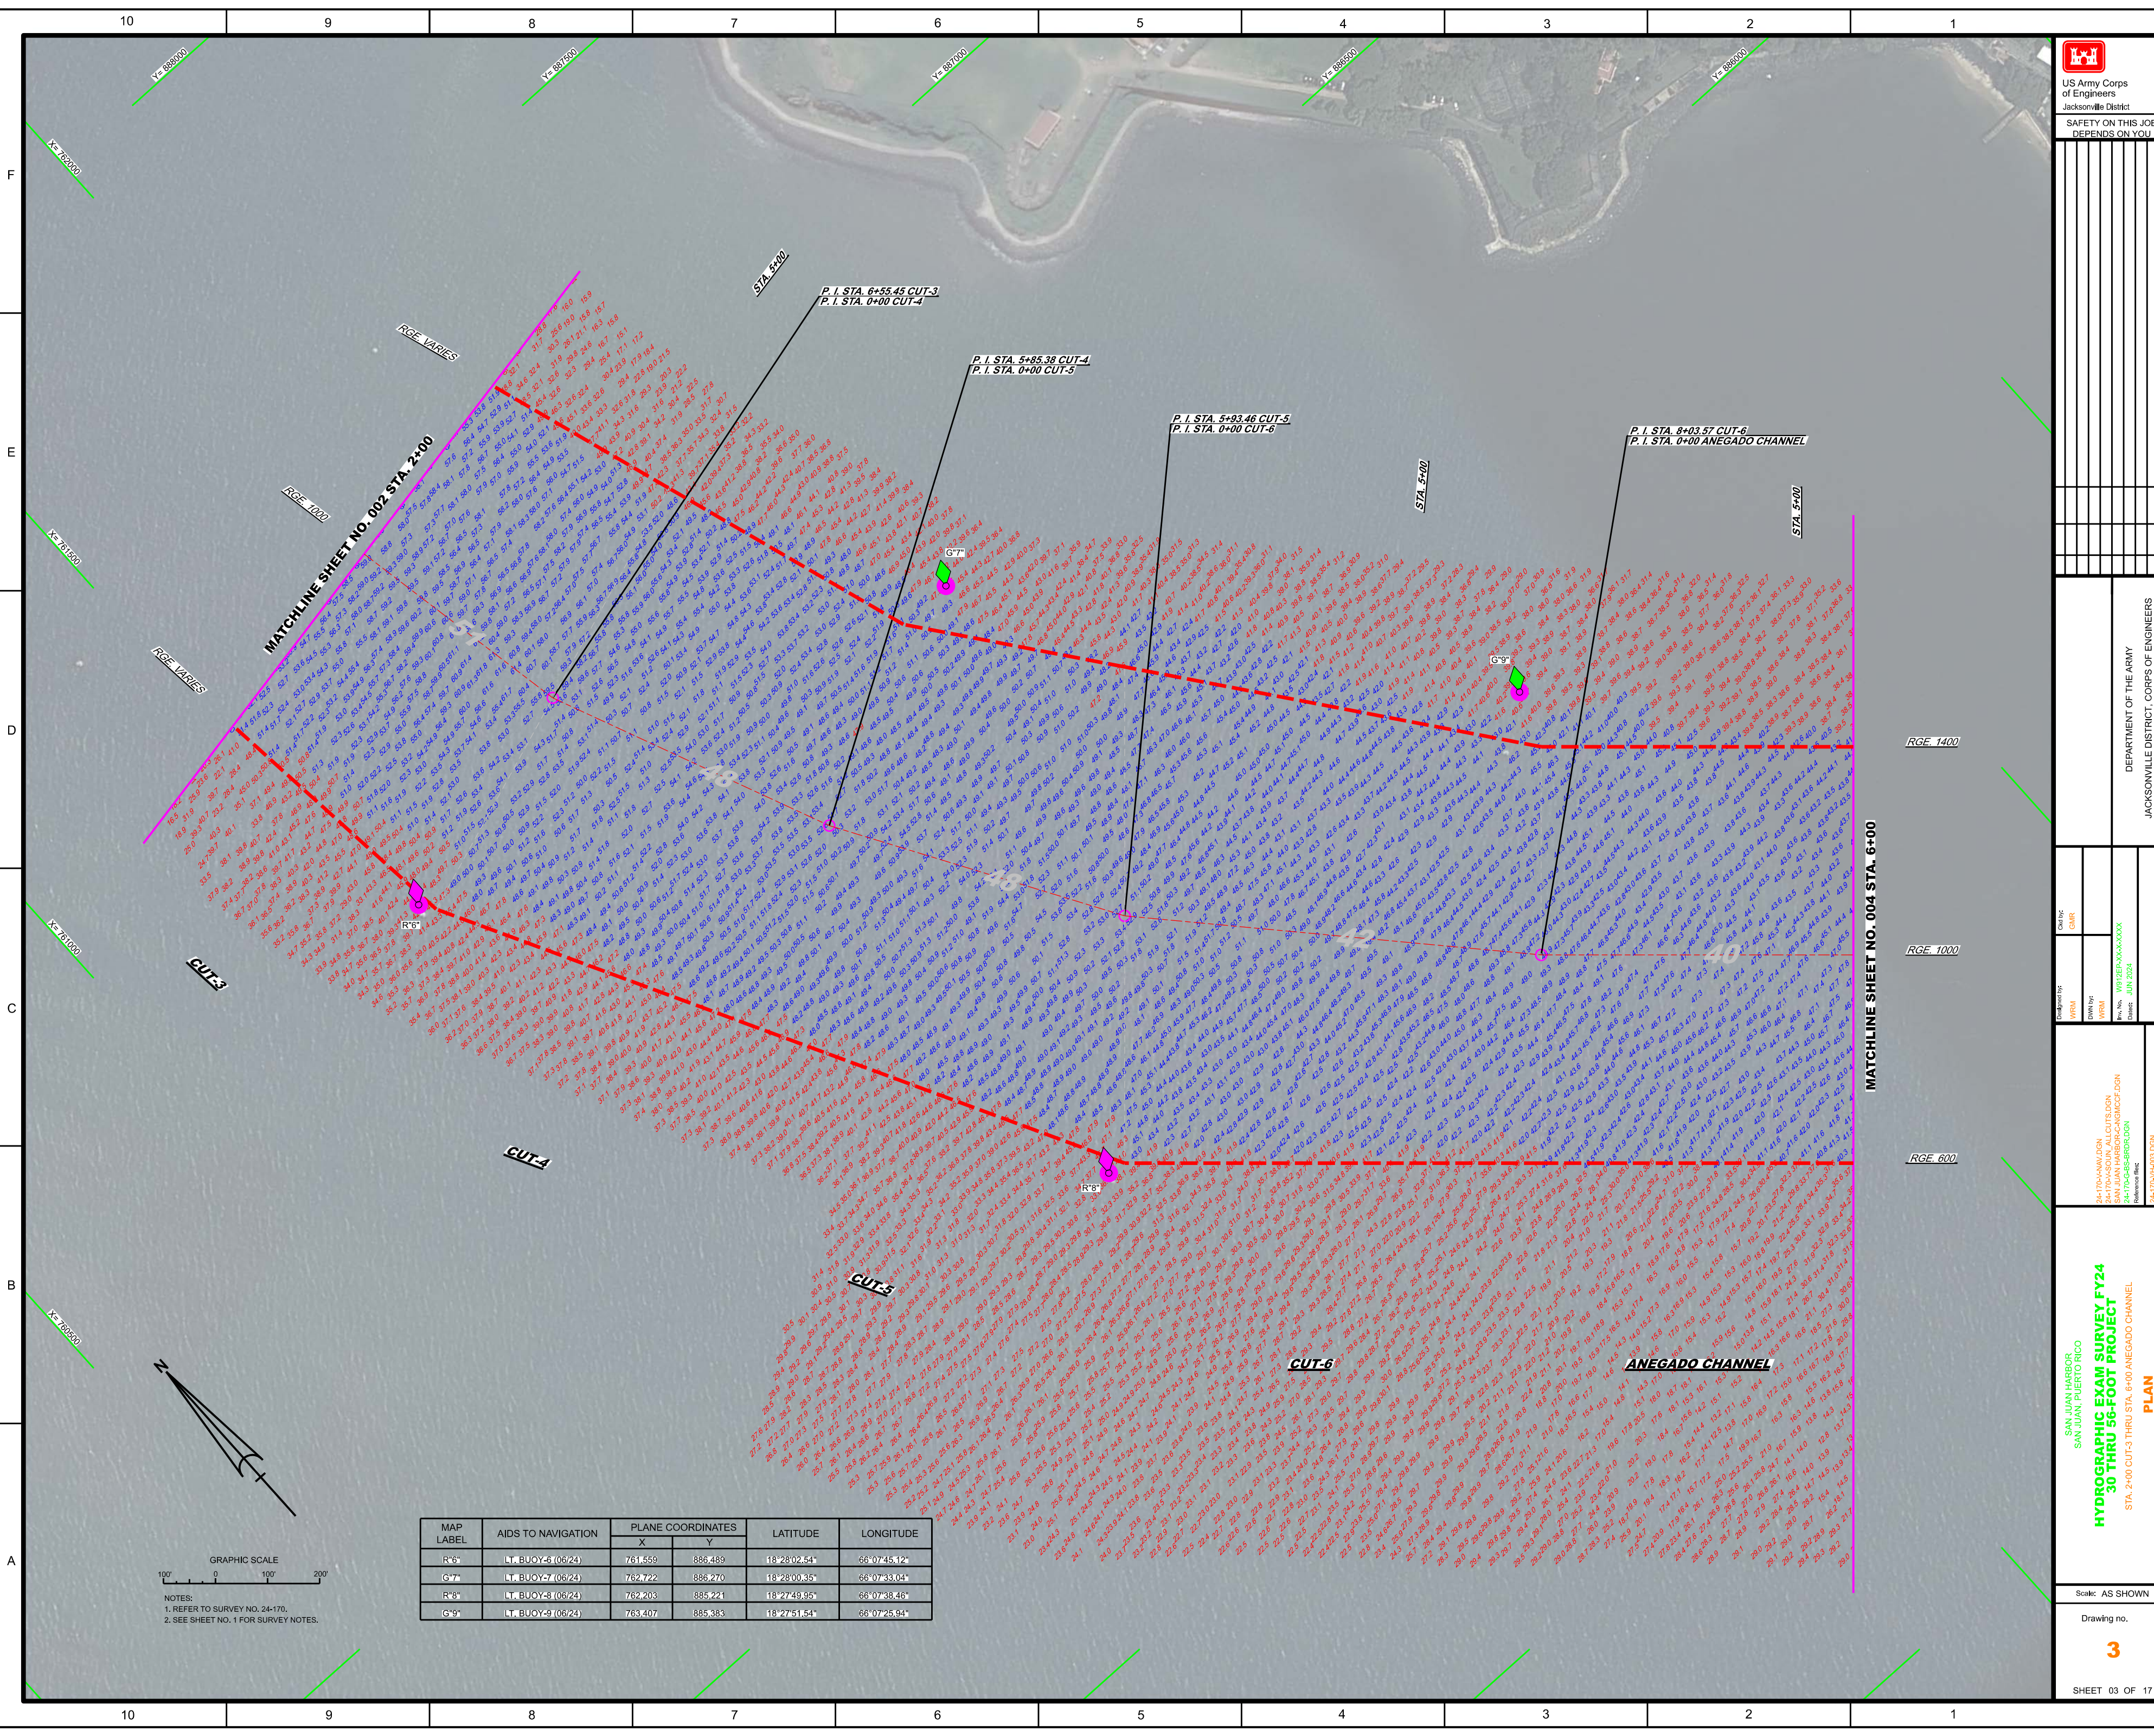

US Army Corps of Engineers
Jacksonville District

SAFETY ON THIS JOB
DEPENDS ON YOU

Revision	Description	By	Date
DEPARTMENT OF THE ARMY
JACKSONVILLE DISTRICT, CORPS OF ENGINEERS
JACKSONVILLE, FLORIDA

San Juan Harbor
San Juan, Puerto Rico

HYDROGRAPHIC EXAM SURVEY FY24
30 THRU 56-FOOT PROJECT

STA. 2+00 CUT-3 THRU STA. 6+00 ANEGADO CHANNEL

PLAN

Scale: AS SHOWN

Drawing no.


3

SHEET 03 OF 17

MAP LABEL	AIDS TO NAVIGATION	PLANE COORDINATES		LATITUDE	LONGITUDE
		X	Y		
G-7	LT. BUOY-7 (06/24)	762.722	886.270	18°28'00.35"	66°07'33.04"
G-9	LT. BUOY-9 (06/24)	763.407	885.383	18°27'51.54"	66°07'25.94"

GRAPHIC SCALE
100' 0 100' 200'

NOTES:
1. REFER TO SURVEY NO. 24-170.
2. SEE SHEET NO. 1 FOR SURVEY NOTES.

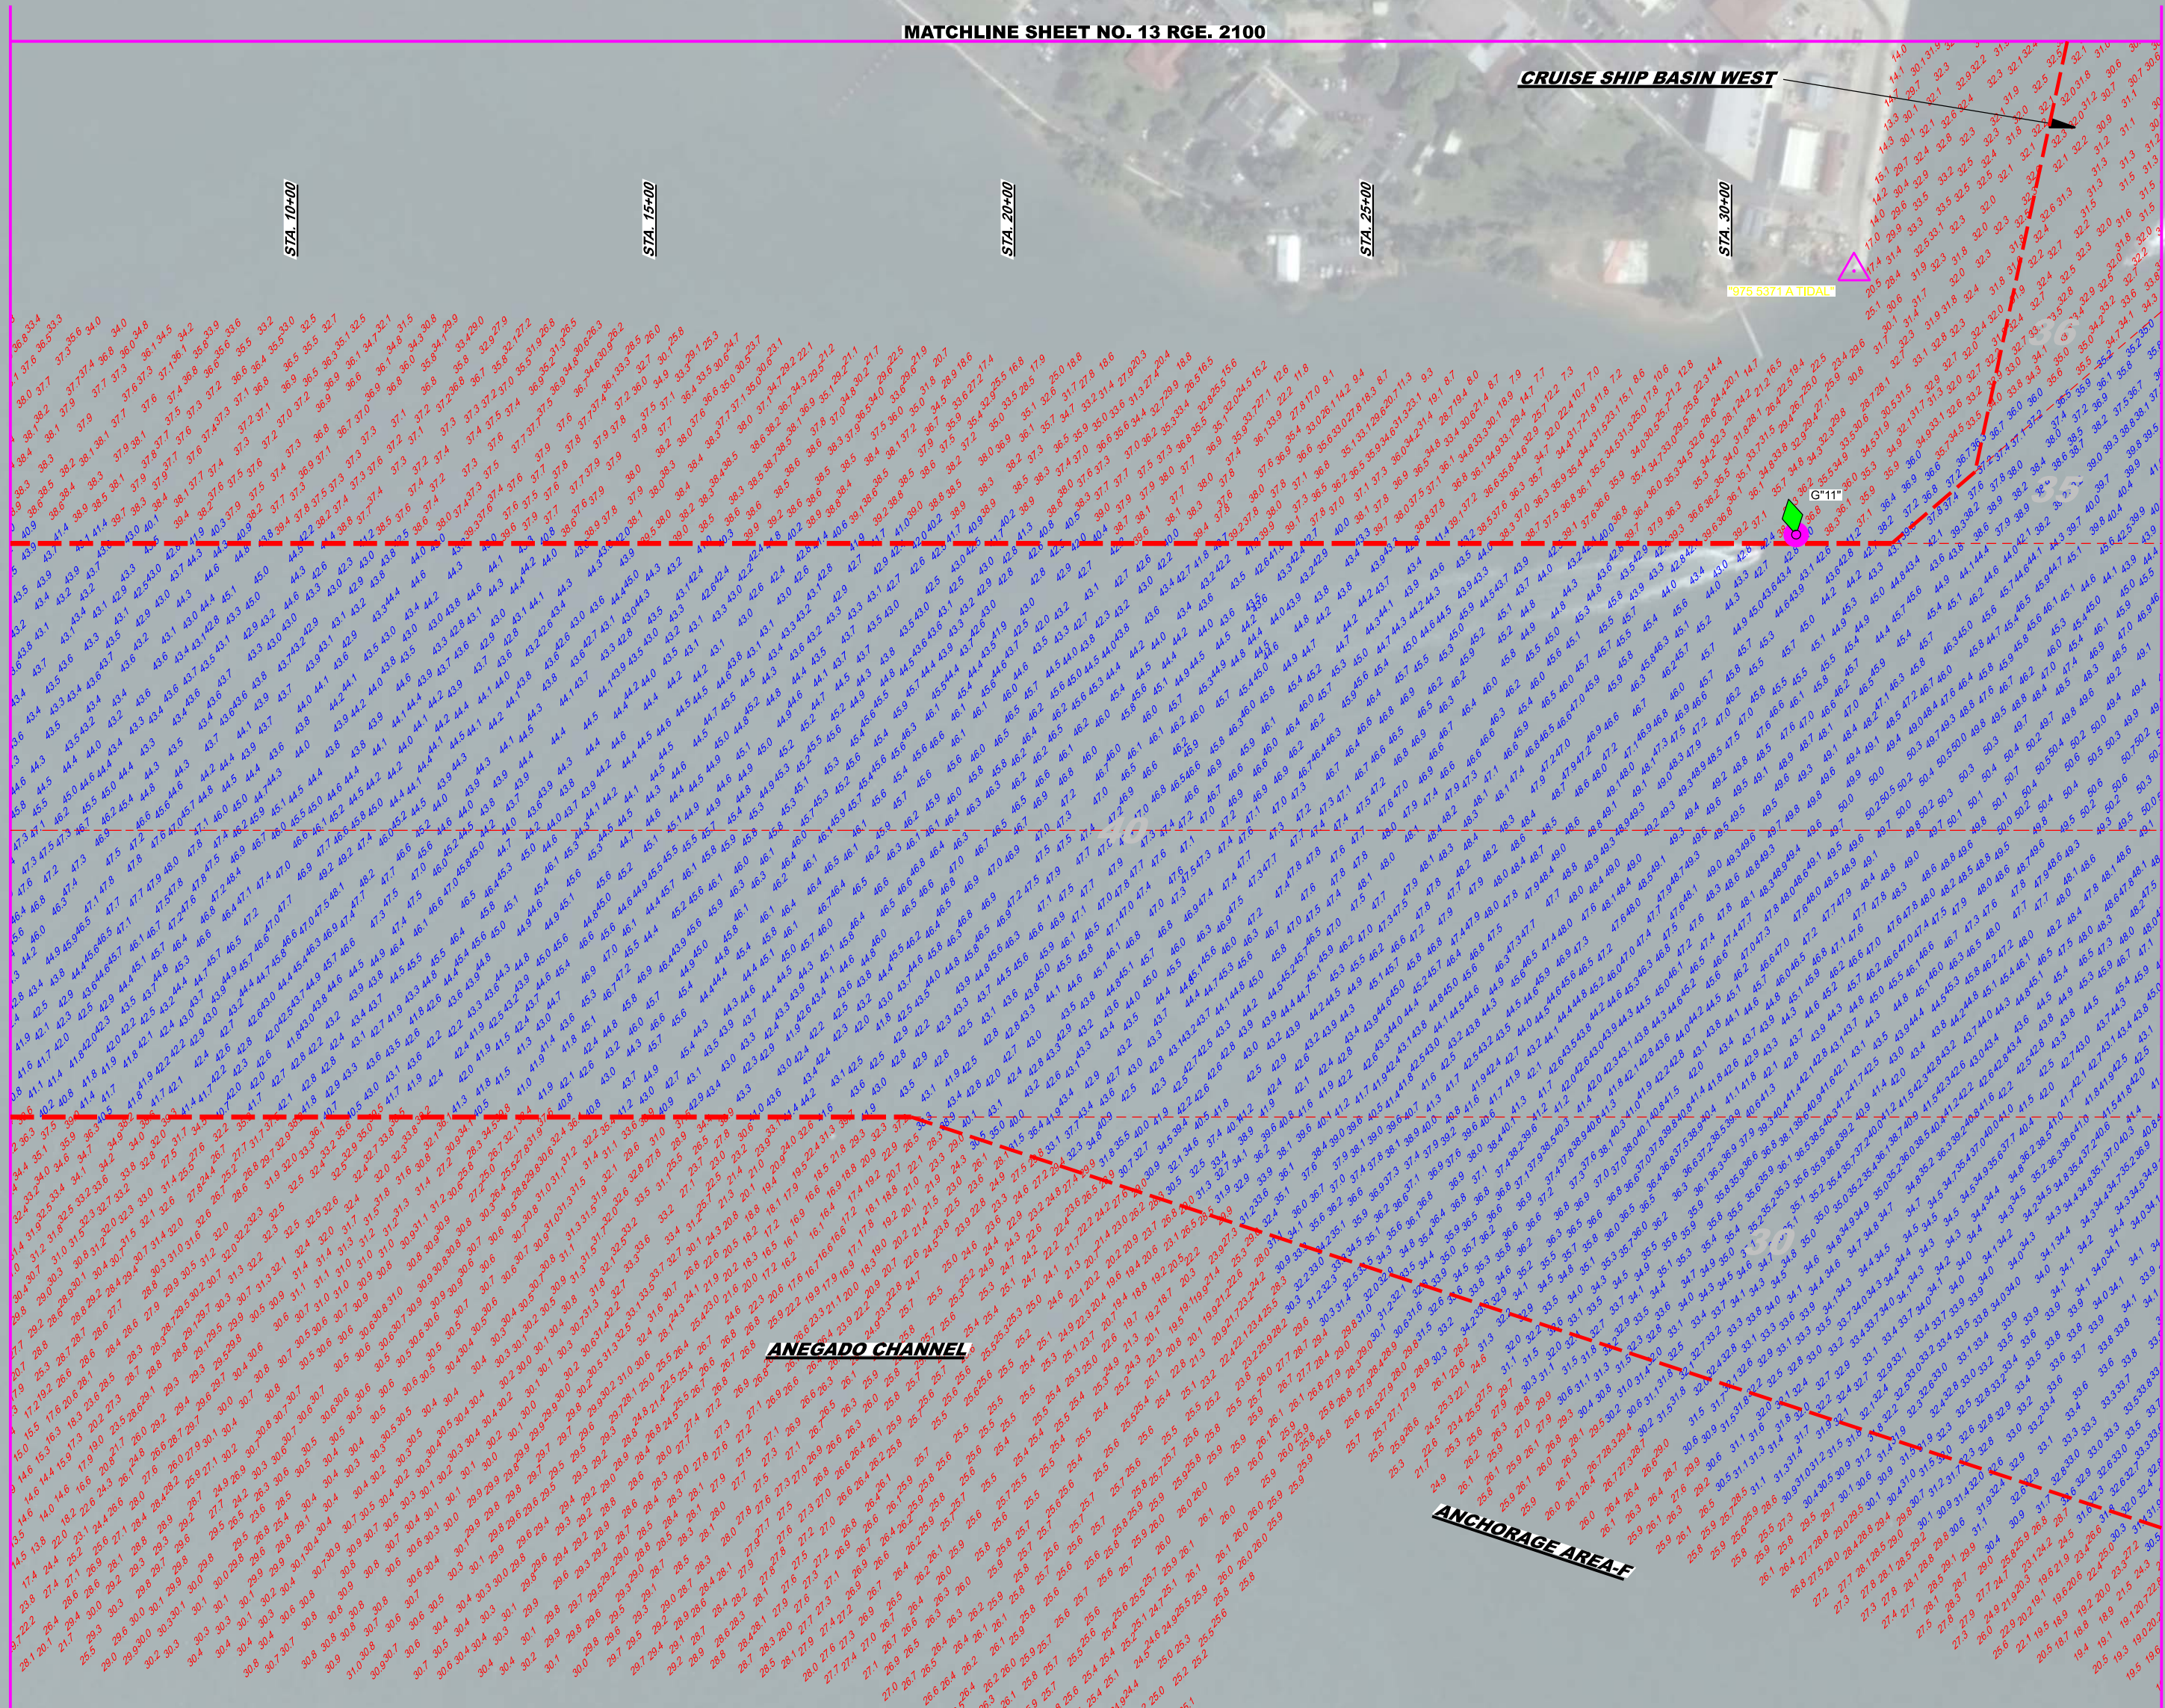

CRUISE SHIP BASIN WEST

G¹

MATCHLINE SHEET NO. 005 STA. 36+00

ANCHORAGE AREA-F

GRAPHIC SCALE

100' 0 100' 200'

NOTES:

1. REFER TO SURVEY NO. 24-170.
2. SEE SHEET NO. 1 FOR SURVEY NOTES.

[illegible]

F
E
D
C
B
A

10 9 8 7 6 5 4 3 2 1

CRUISE SHIP BASIN W

SAN ANTONIO APPROACH CHANNEL

CRUISE SHIP BASIN E

MATCHLINE SHEET NO. 014 RGE. 2100

DEEP DRAFT ANCHORAGE E

MATCHLINE SHEET NO. 004 STA. 36+00


MATCHLINE SHEET NO. 006 STA. 66+00

ANEGADO CHANNEL

ANCHORAGE AREA F

P.I. STA. 45+26.21 ANEGADO CHANNEL
P.I. STA. 0+00 SAN ANTONIO APPROACH CHANNEL

MAP LABEL	AIDS TO NAVIGATION	PLANE COORDINATES		LATITUDE	LONGITUDE
		X	Y		
G*13	LT. BUOY-13 (06/24)	768.223	881.343	18°27'11.41"	66°06'35.99"
R*14	LT. BUOY-14 (06/24)	767.606	880.212	18°27'00.20"	66°06'42.42"
Y*A	LT. A (08/24)	765.983	880.273	18°27'00.84"	66°06'59.28"

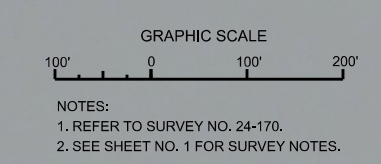

US Army Corps of Engineers
Jacksonville District

SAFETY ON THIS JOB
DEPENDS ON YOU

Call by: GMR

Drawn by: WPM

Checked by: WPM

Scale: AS SHOWN

San Juan Harbor
San Juan, Puerto Rico

Hydrographic Exam Survey FY24
30 THRU 56-FOOT PROJECT
STA. 3+00 OUTS THRU STA. 68+00 ANEGADO CHANNEL AND
STA. 0+00 THRU STA. 122+57 SAN ANTONIO APPROACH CHANNEL

PLAN


DEPARTMENT OF THE ARMY
JACKSONVILLE DISTRICT, FLORIDA

24-170-HAB-DGN
24-170-HAB-CDN
24-170-HAB-EDN

5

SHEET 05 OF 17

F
E
D
C
B
A

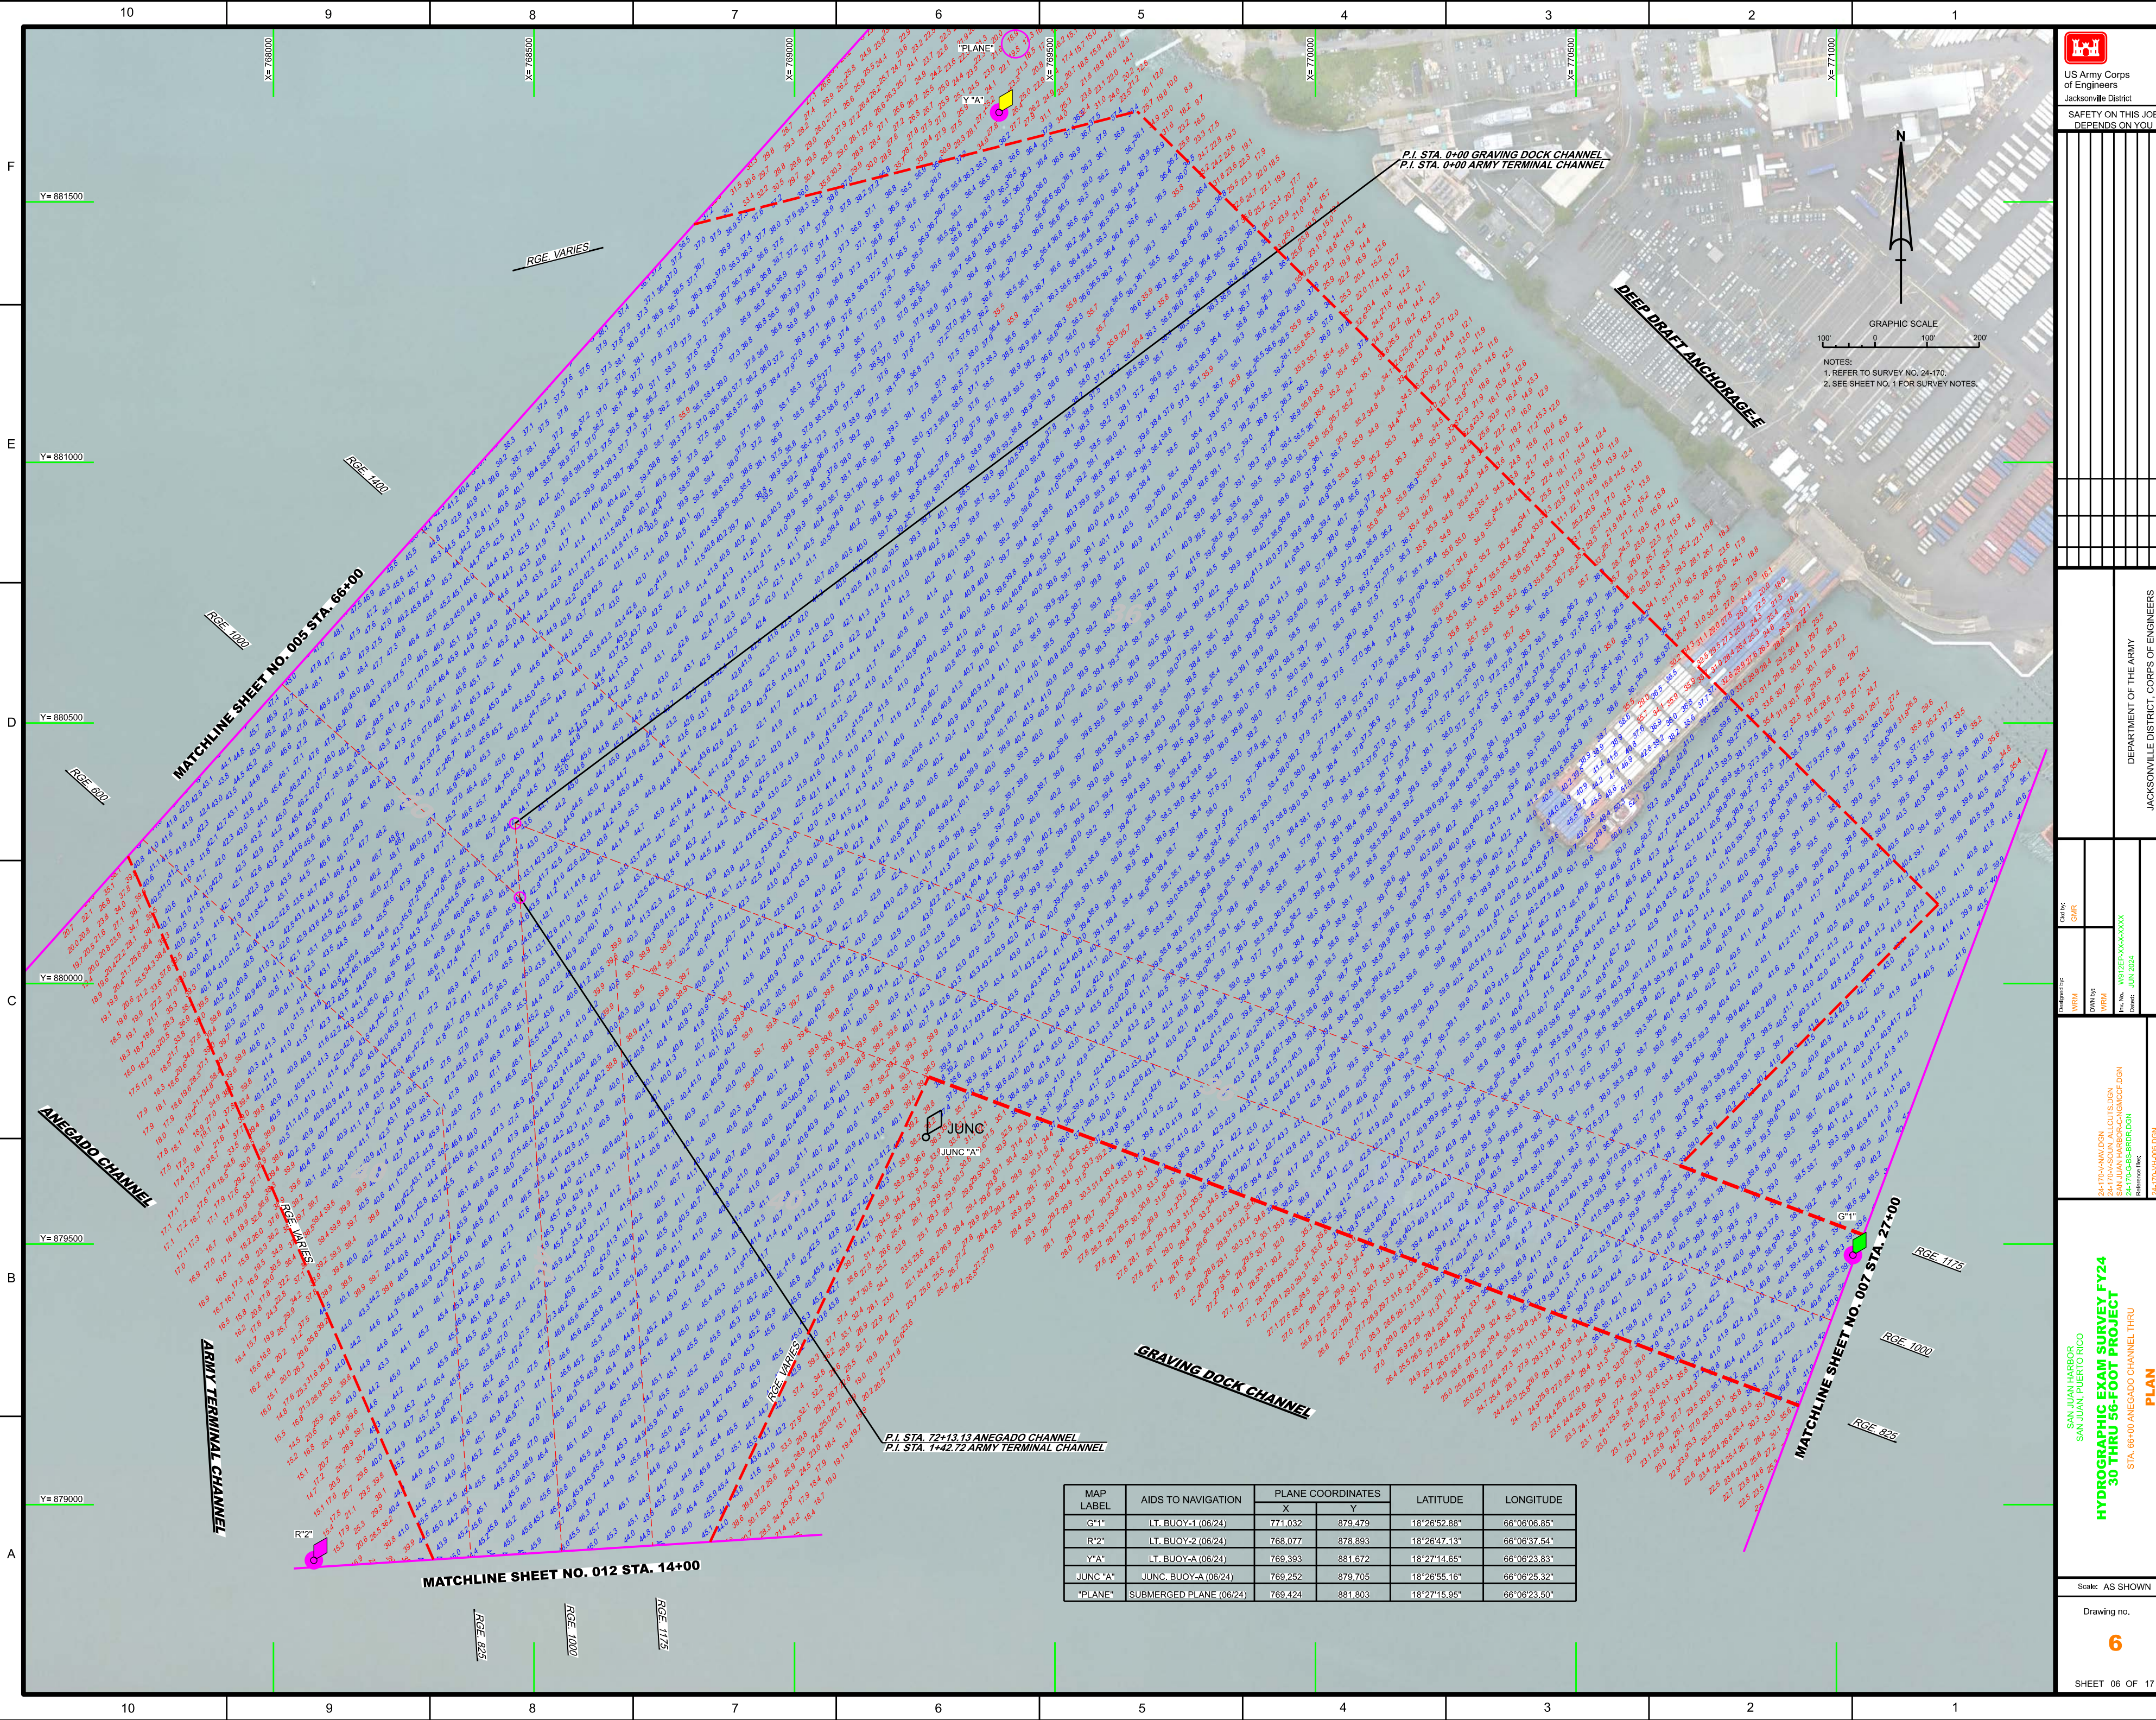

US Army Corps of Engineers
Jacksonville District

SAFETY ON THIS JOB
DEPENDS ON YOU

DEPARTMENT OF THE ARMY
JACKSONVILLE DISTRICT, CORPS OF ENGINEERS
JACKSONVILLE, FLORIDA

San Juan Harbor
San Juan Puerto Rico


HYDROGRAPHIC EXAM SURVEY FY24
30 THRU 56-FOOT PROJECT
STA. 66+00 ANEAGADO CHANNEL THRU
PLAN

Scale: AS SHOWN

Drawing no.

6

SHEET 06 OF 17

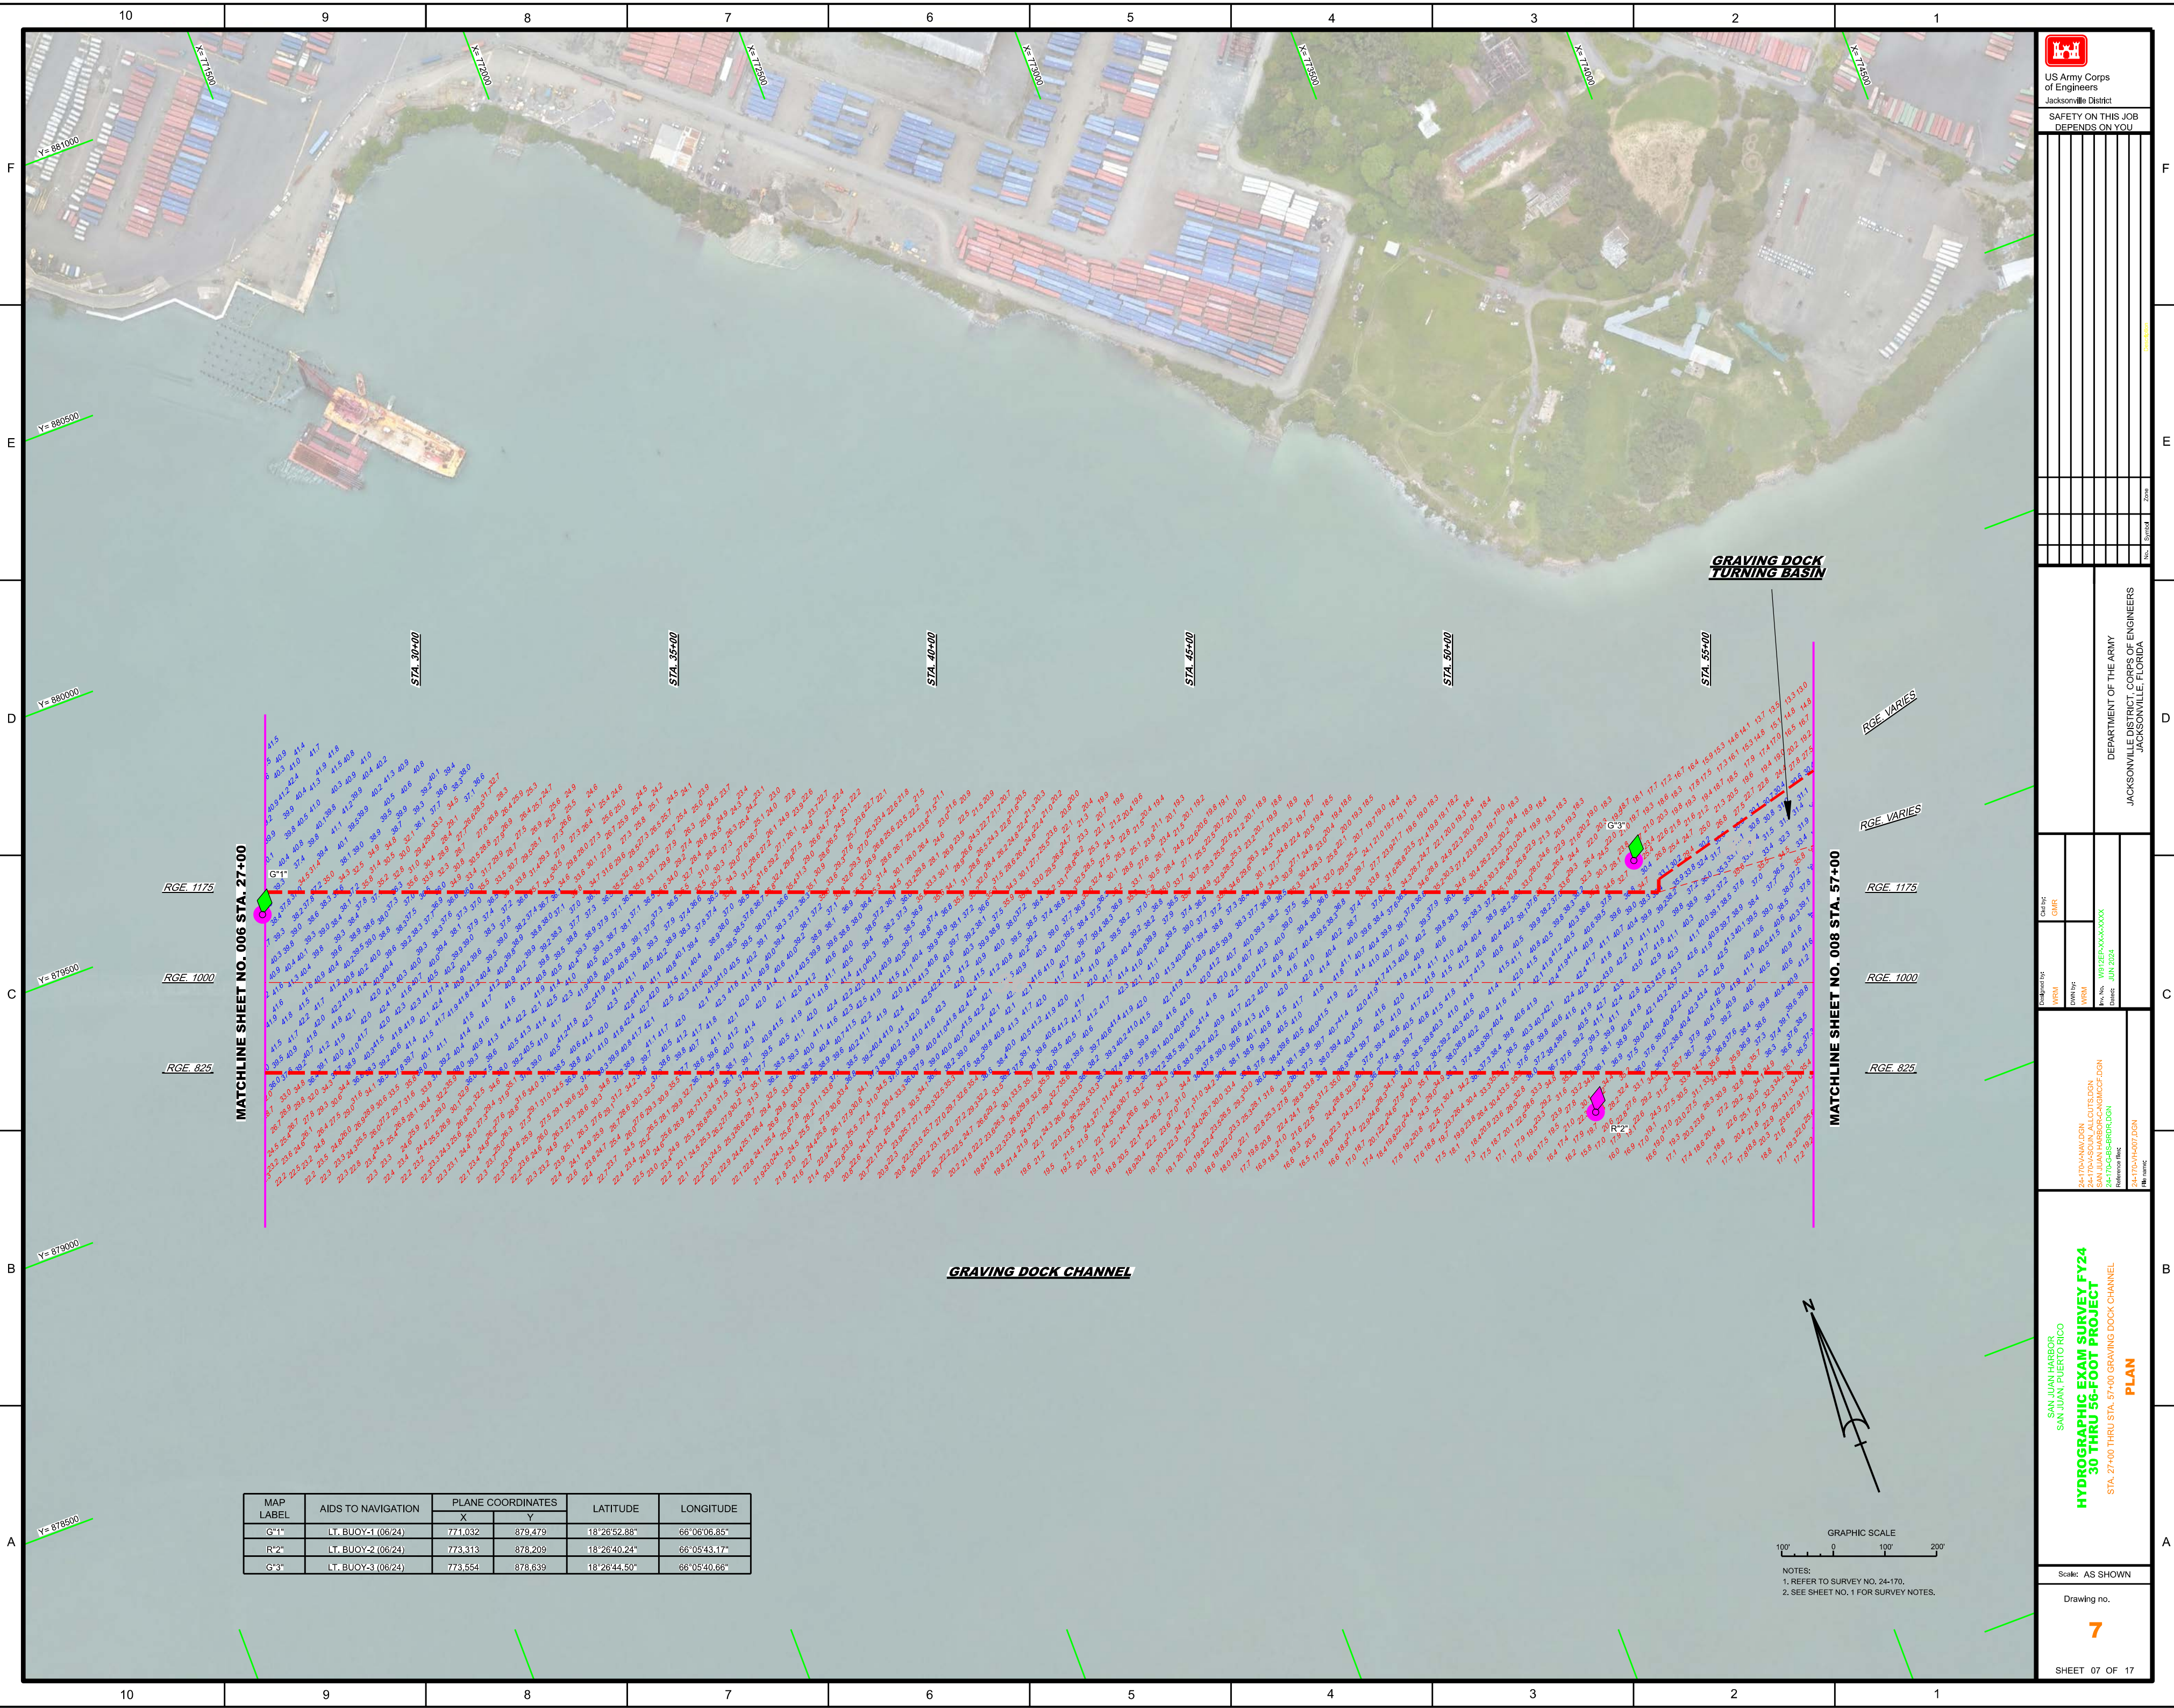

MAP LABEL	AIDS TO NAVIGATION	PLANE COORDINATES		LATITUDE	LONGITUDE
		X	Y		
G*1*	LT. BUOY-1 (06/24)	771.032	879.479	18°26'52.88"	66°06'06.85"
R*2*	LT. BUOY-2 (06/24)	773.313	878.209	18°26'40.24"	66°05'43.17"
G*3*	LT. BUOY-3 (06/24)	773.554	878.639	18°26'44.50"	66°05'40.66"

GRAPHIC SCALE

A horizontal scale bar with tick marks. The labels above the bar are 100', 0, 100', and 20'. The bar is divided into segments by vertical tick marks.

NOTES:
1. REFER TO SURVEY NO. 24-170.
2. SEE SHEET NO. 1 FOR SURVEY NOTES.

[illegible]

24-1704-AMV.DGN	WDM	CMR
24-1704-SOUN_ALLCUTS.DGN	DWG TYP	
24-1704-HARBOR-CANAL.DGN	WDM	
SAN JUAN HARBOR-CANAL.DGN	Rev. No.	W81ZEPXXXX-XXXX
24-1704-GCHS-BRD.DGN	Date	JUN 2024
Reference files		
24-1704-H407.DGN		
FILE JUANIC		

SAN JUAN HARBOR
SAN JUAN, PUERTO RICO

**HYDROGRAPHIC EXAM SURVEY FY24
30 THRU 56-FOOT PROJECT**

STA. 27+00 THRU STA. 57+00 GRAVING DOCK CHANNEL

PLAN

Scale: AS SHOWN

Drawing no.

7

SHEET 07 OF 17

