


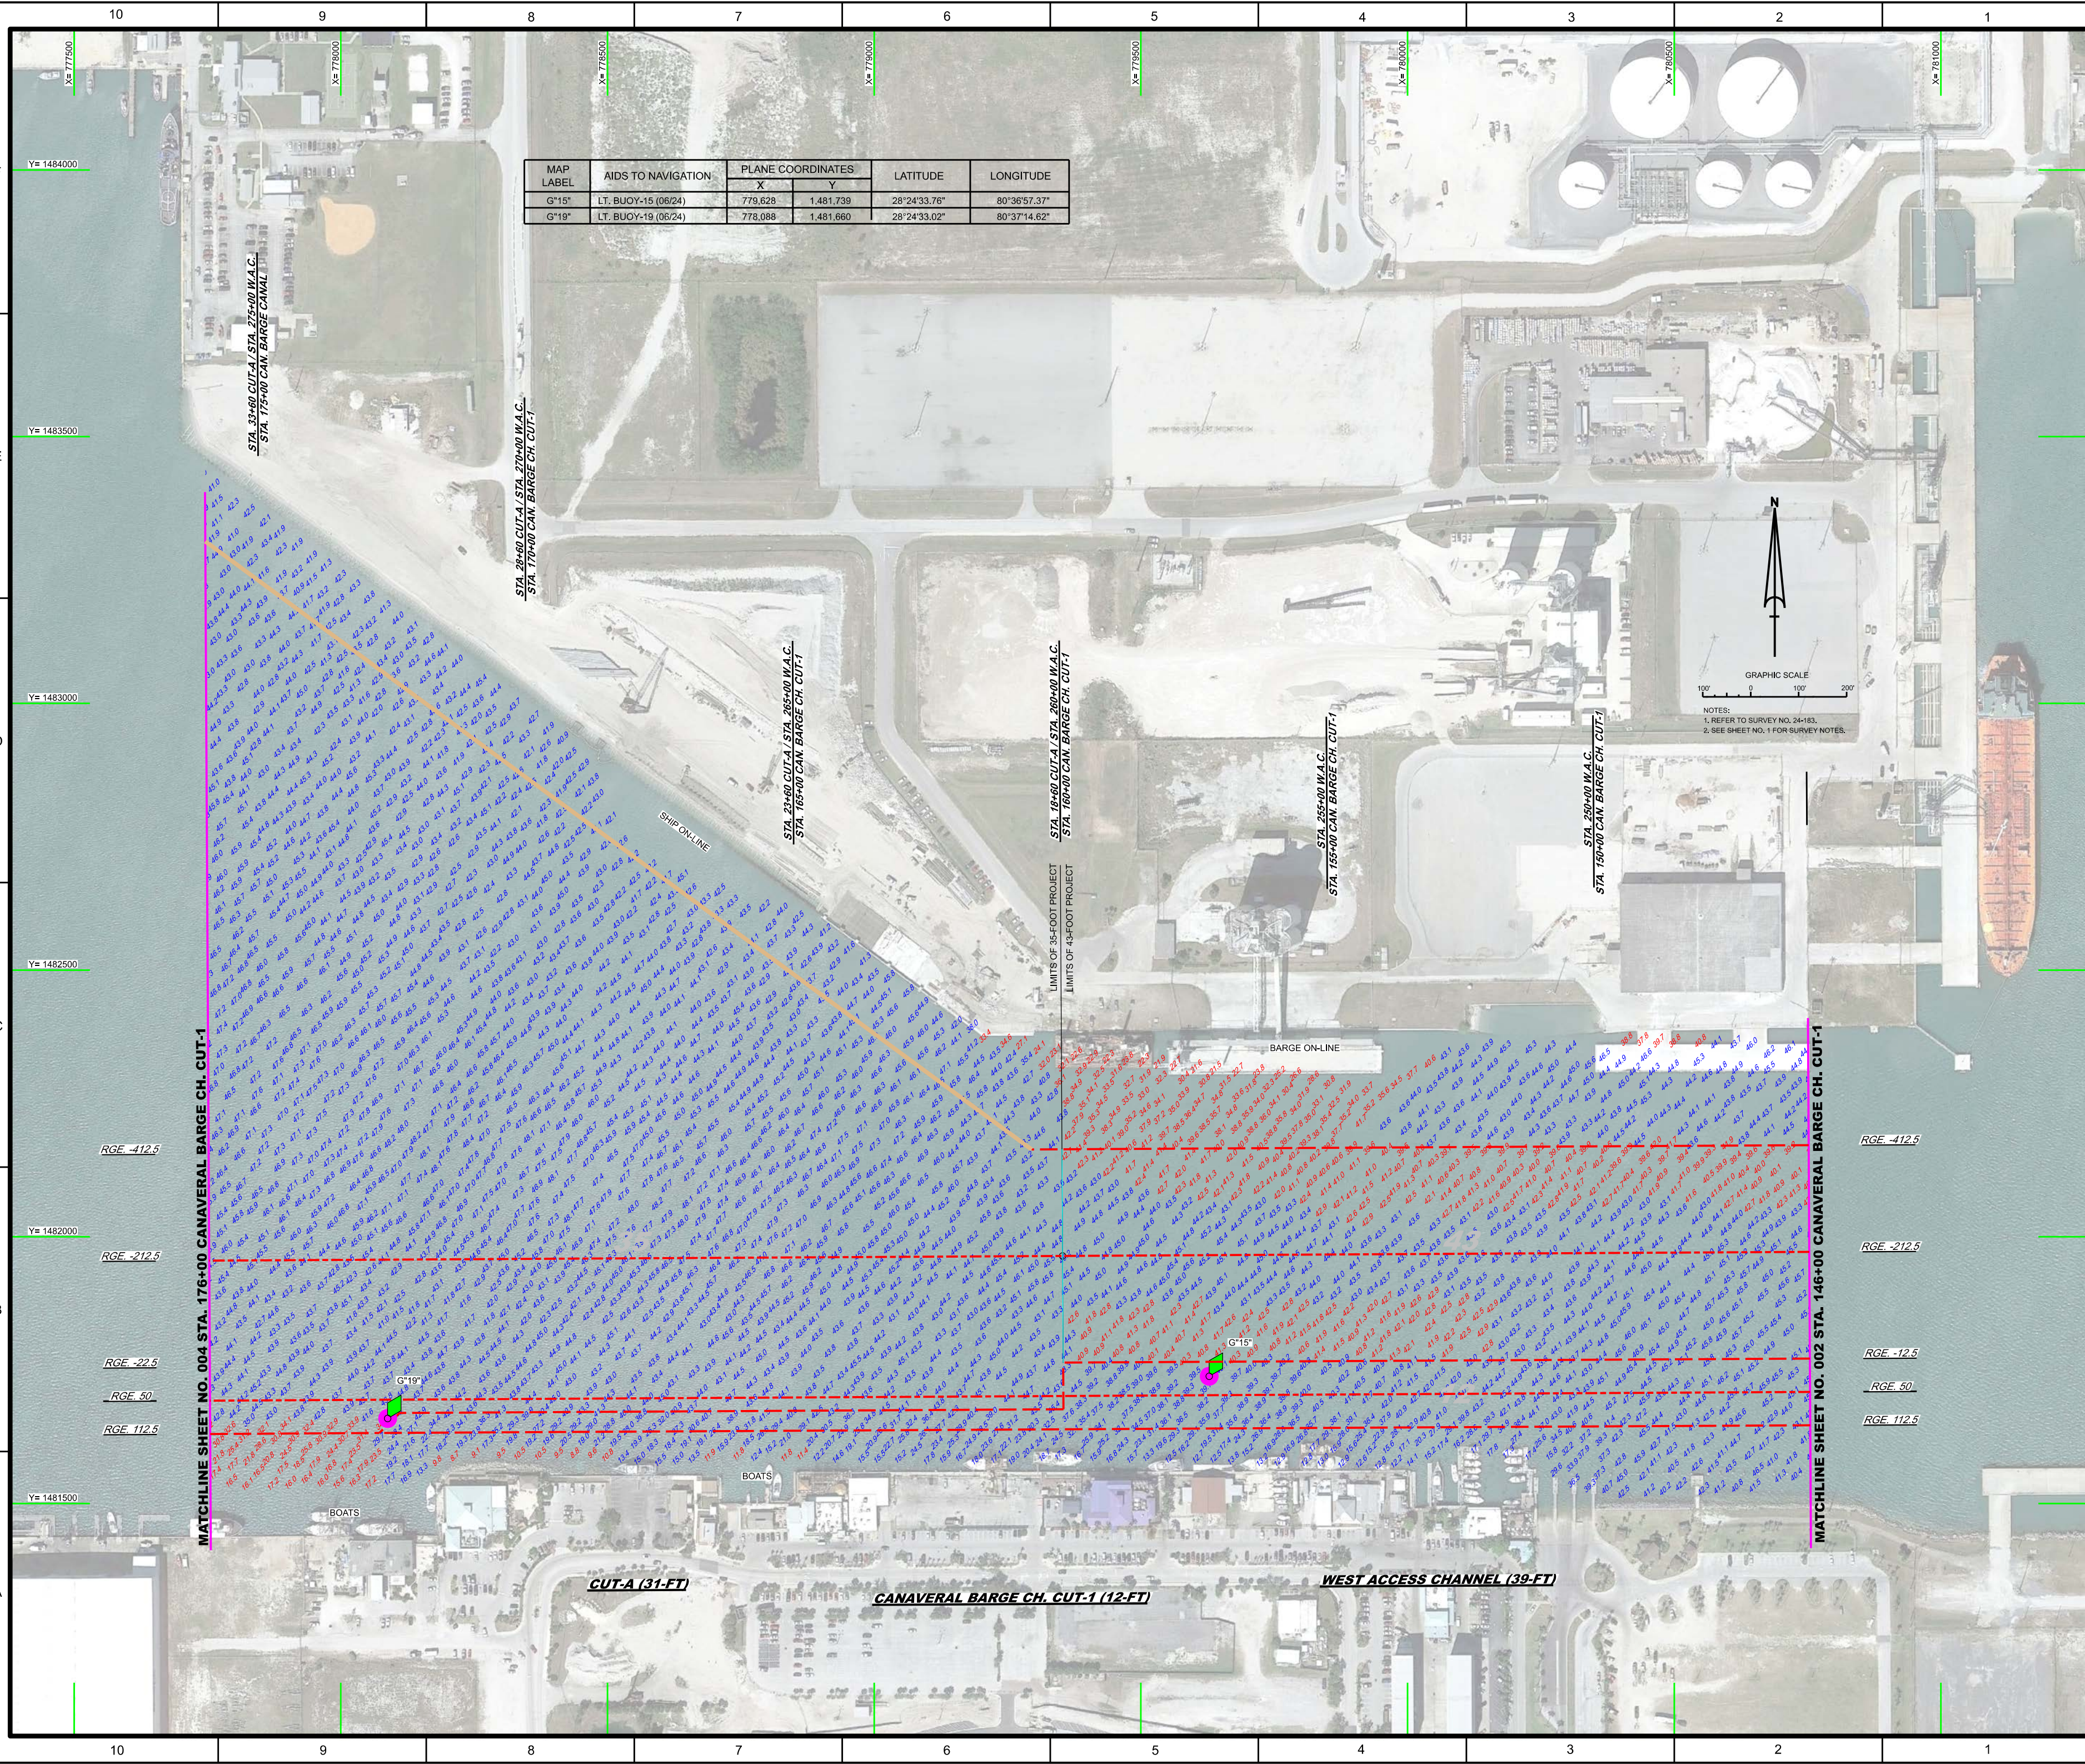


MAP LABEL	AIDS TO NAVIGATION	PLANE COORDINATES		LATITUDE	LONGITUDE
		X	Y		
G°15"	LT. BUOY-15 (06/24)	779.628	1,481,739	28°24'33.76"	80°36'57.37"
G°19"	LT. BUOY-19 (06/24)	778.088	1,481,660	28°24'33.02"	80°37'14.62"

GRAPHIC SCALE

100' 0 100' 200'

NOTES:
 1. REFER TO SURVEY NO. 24-183.
 2. SEE SHEET NO. 1 FOR SURVEY NOTES.

CANAVERAL HARBOR BARGE CANAL BREVARD COUNTY, FLORIDA		 US Army Corps of Engineers Jacksonville District	
HYDROGRAPHIC EXAM SURVEY FY24 12-FOOT PROJECT STA. 146+00 THRU STA. 179+00 CANAVERAL BARGE CH. CUT-1 PLAN		SAFETY ON THIS JOB DEPENDS ON YOU	
Drawn By: 24-183A-M400-DDN Checked By: 24-183A-M400-DDN In Charge: 24-183A-M400-DDN Date: 24-183A-M400-DDN		Drawn By: 24-183A-M400-DDN Checked By: 24-183A-M400-DDN In Charge: 24-183A-M400-DDN Date: 24-183A-M400-DDN	
Scale: AS SHOWN		Drawing no. 3	
SHEET 03 OF 10			

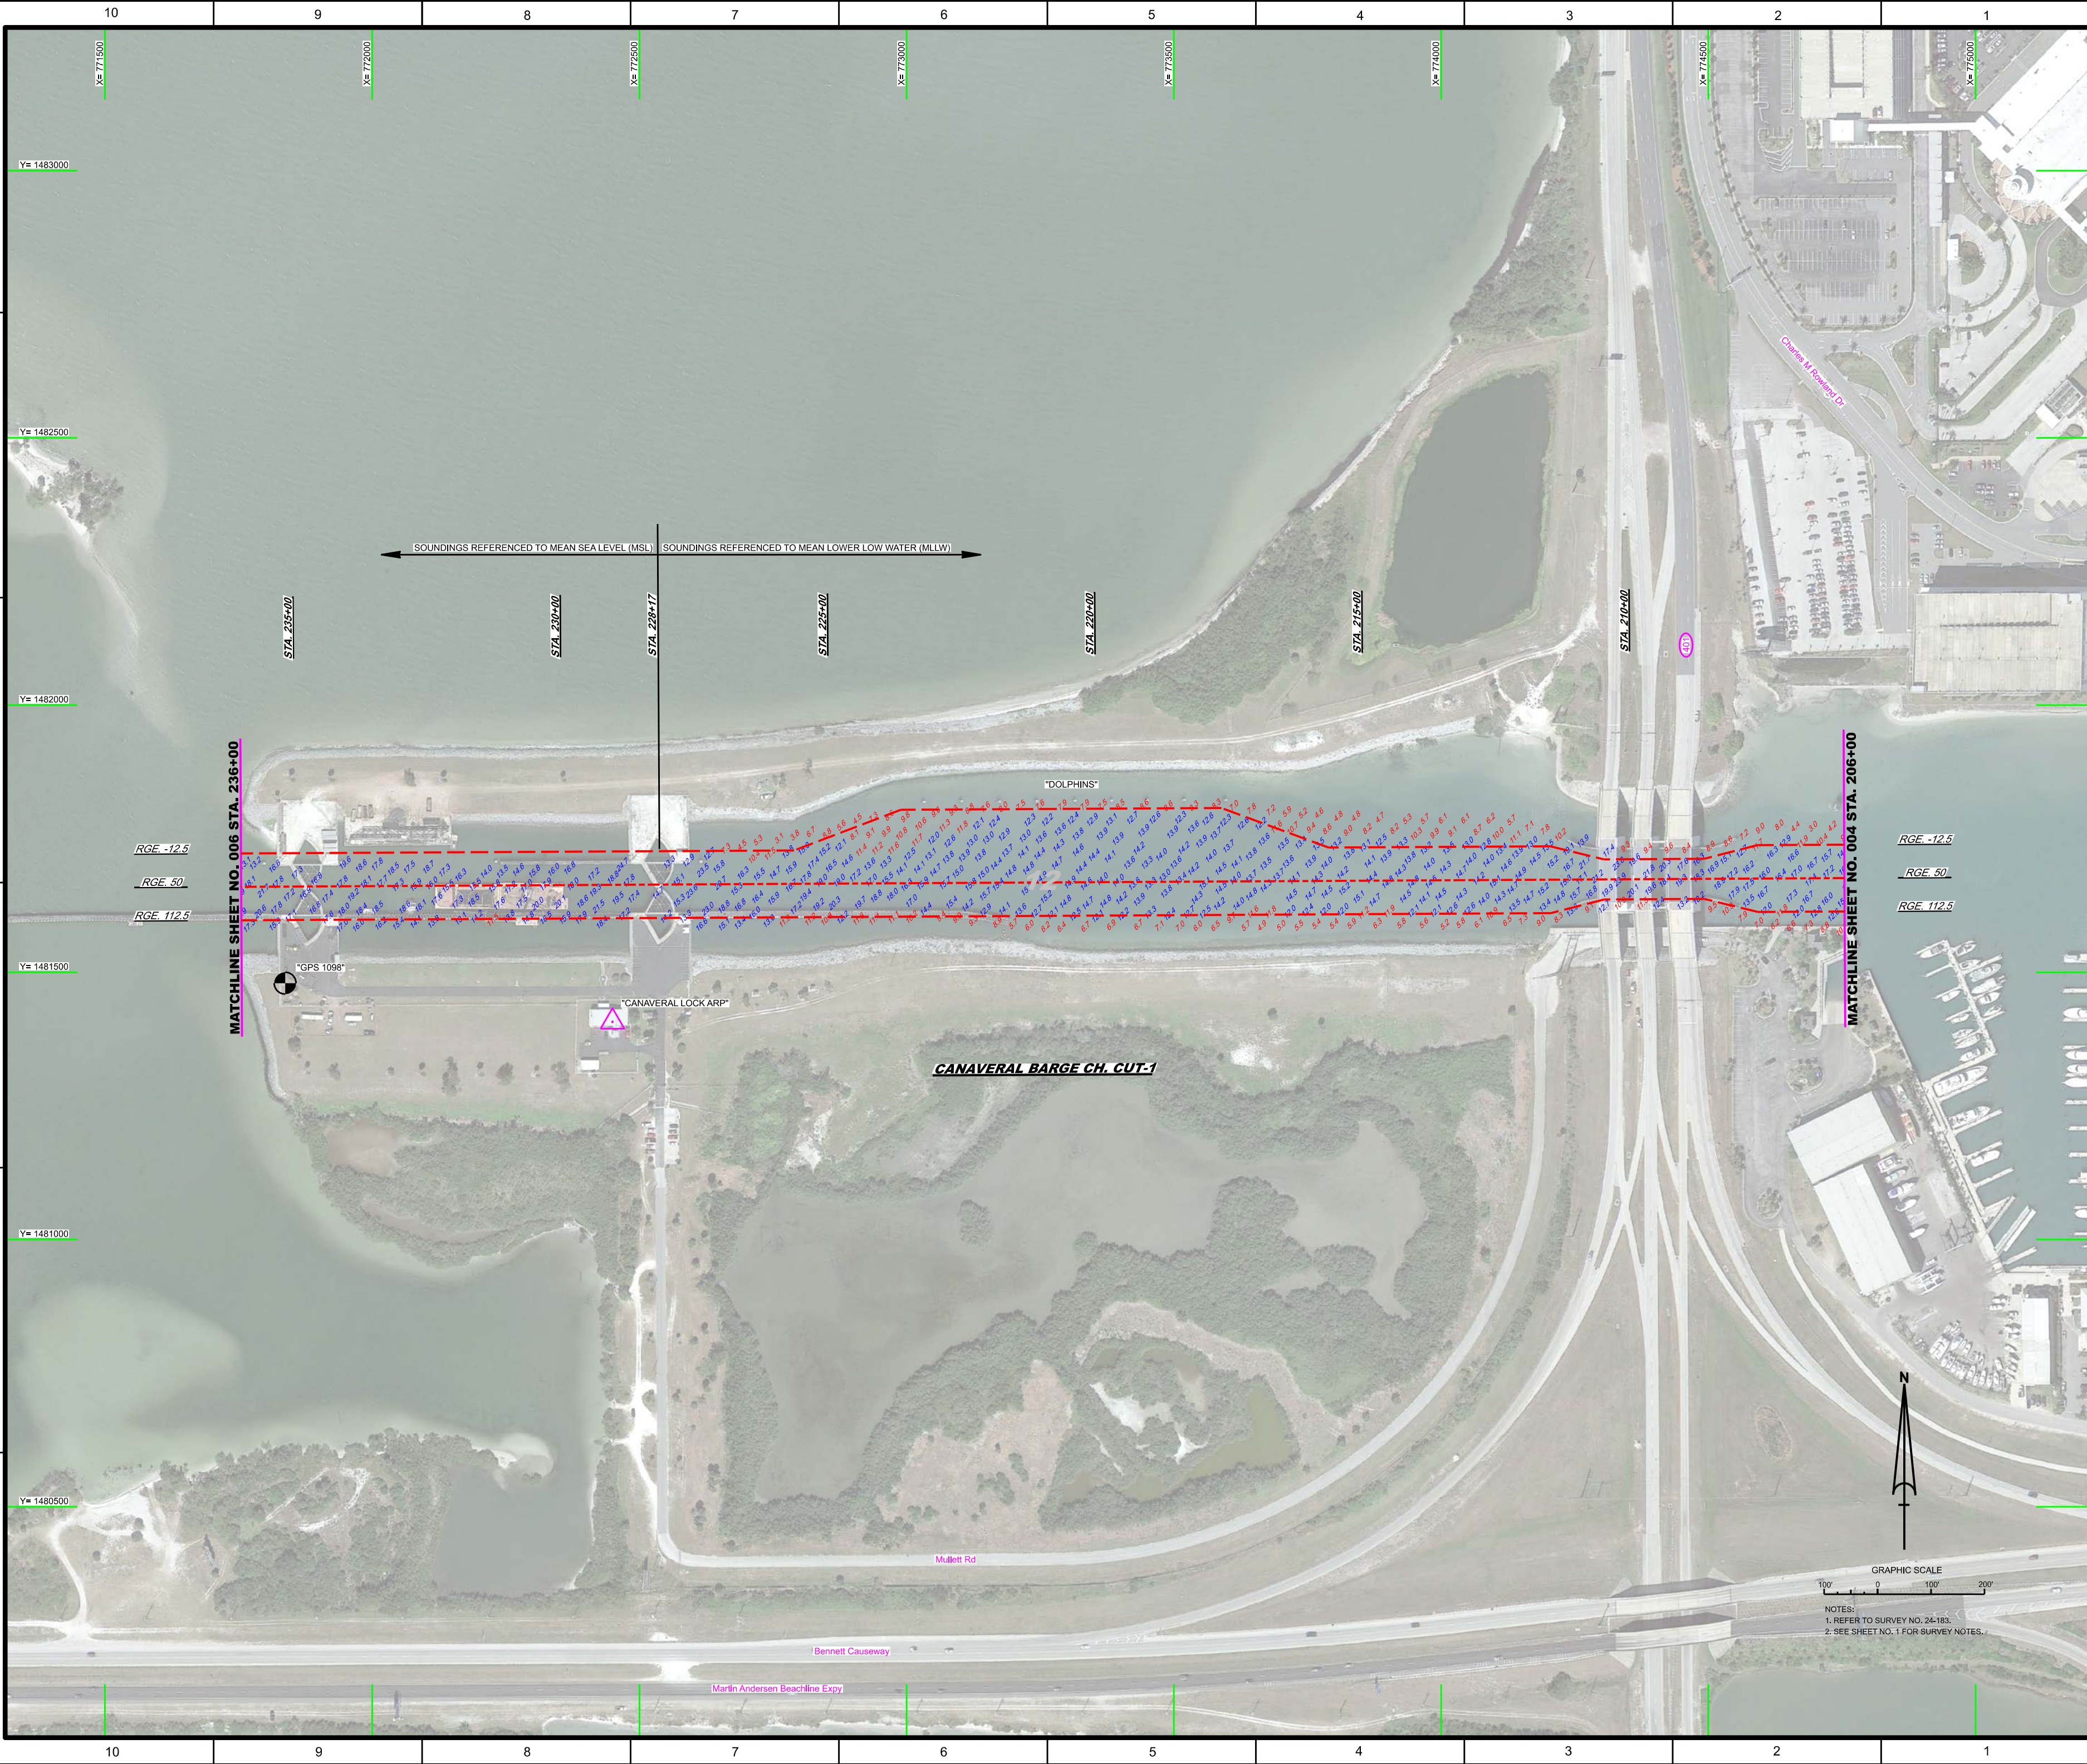

US Army Corps of Engineers
Jacksonville District

SAFETY ON THIS JOB
DEPENDS ON YOU

Drawn by	Checked by	Designated by	Drawn by	Checked by	Designated by
WRM	GMR	WRM	WRM	GMR	WRM

24-183A-SOUL_CBC1_MLW.DGN
24-183A-SOUL_CBC1_MSL.DGN
24-183A-SOUL_CBC1_MLL.DGN
24-183A-SOUL_CBC1_MLL.DGN
24-183A-SOUL_CBC1_MLL.DGN

Reference files:
24-183A-H08.DGN

CANAVERAL HARBOR BARGE CANAL
BREVARD COUNTY, FLORIDA

HYDROGRAPHIC EXAM SURVEY FY24

12-FOOT PROJECT

STA. 206+00 THRU STA. 236+00 CANAVERAL BARGE CH. CUT-1

PLAN

Scale: AS SHOWN

Drawing no.

5

SHEET 05 OF 16

F
E
D
C
B
A


m


D

C


B


A

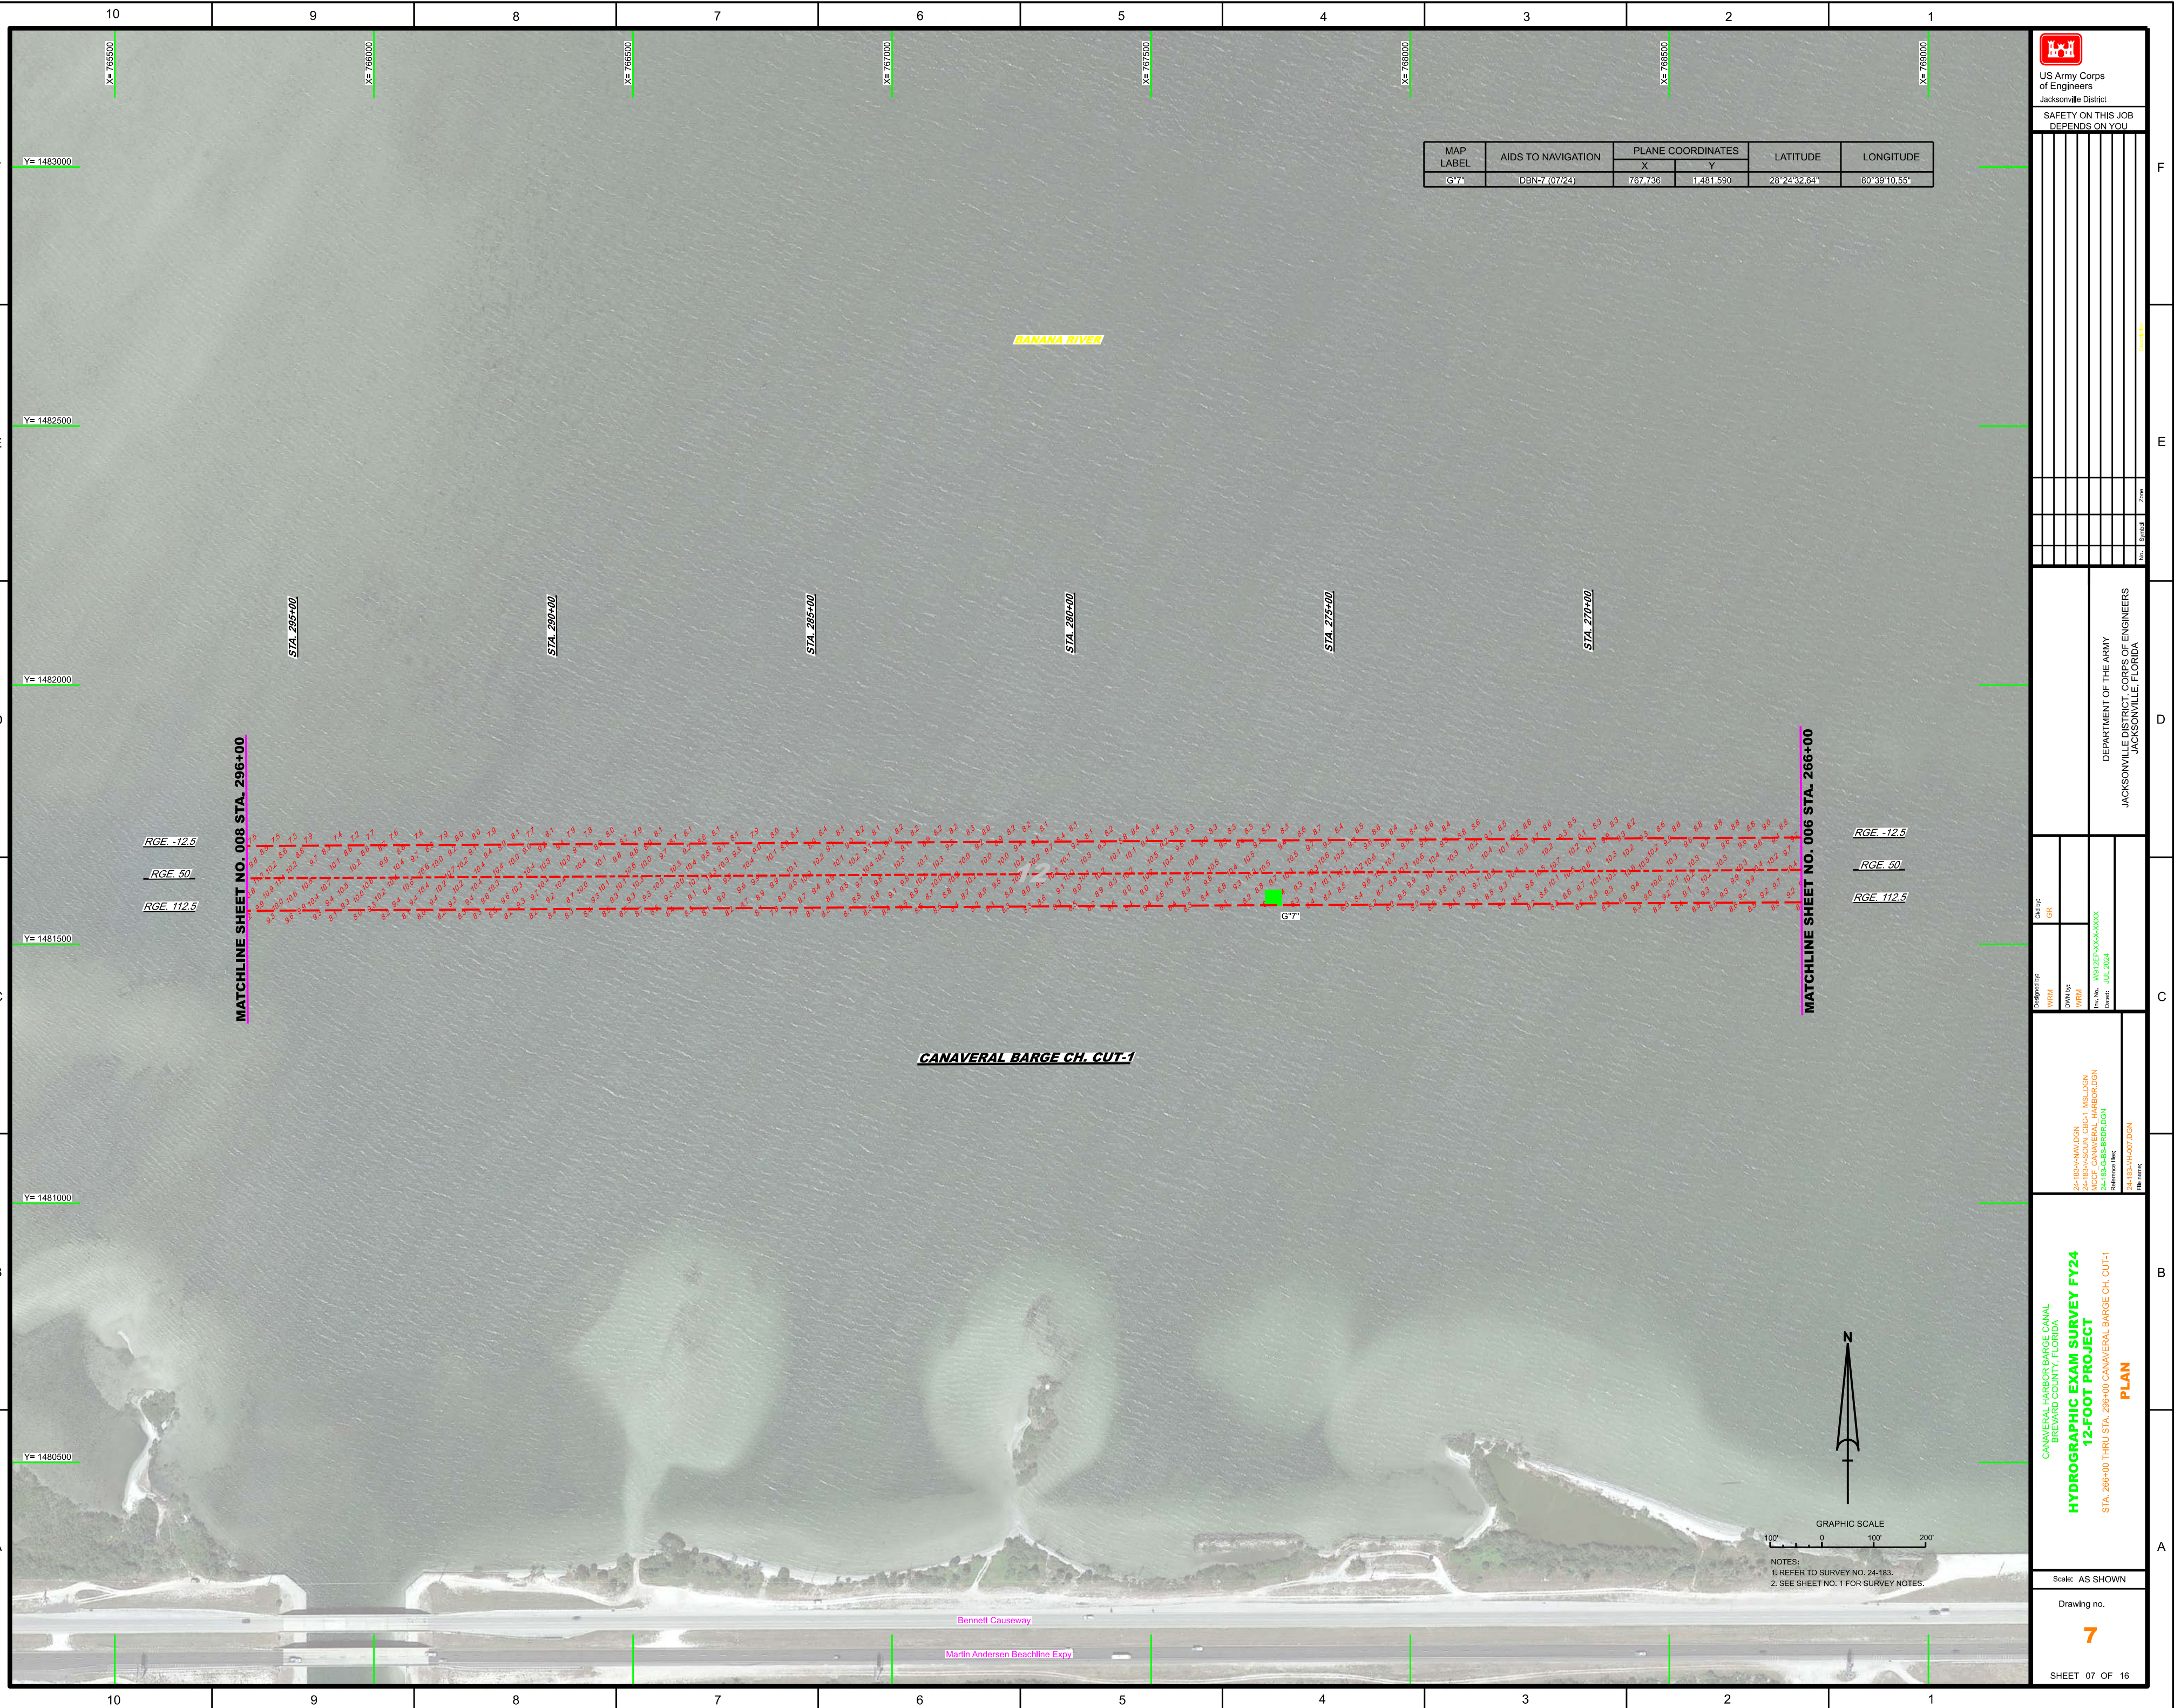

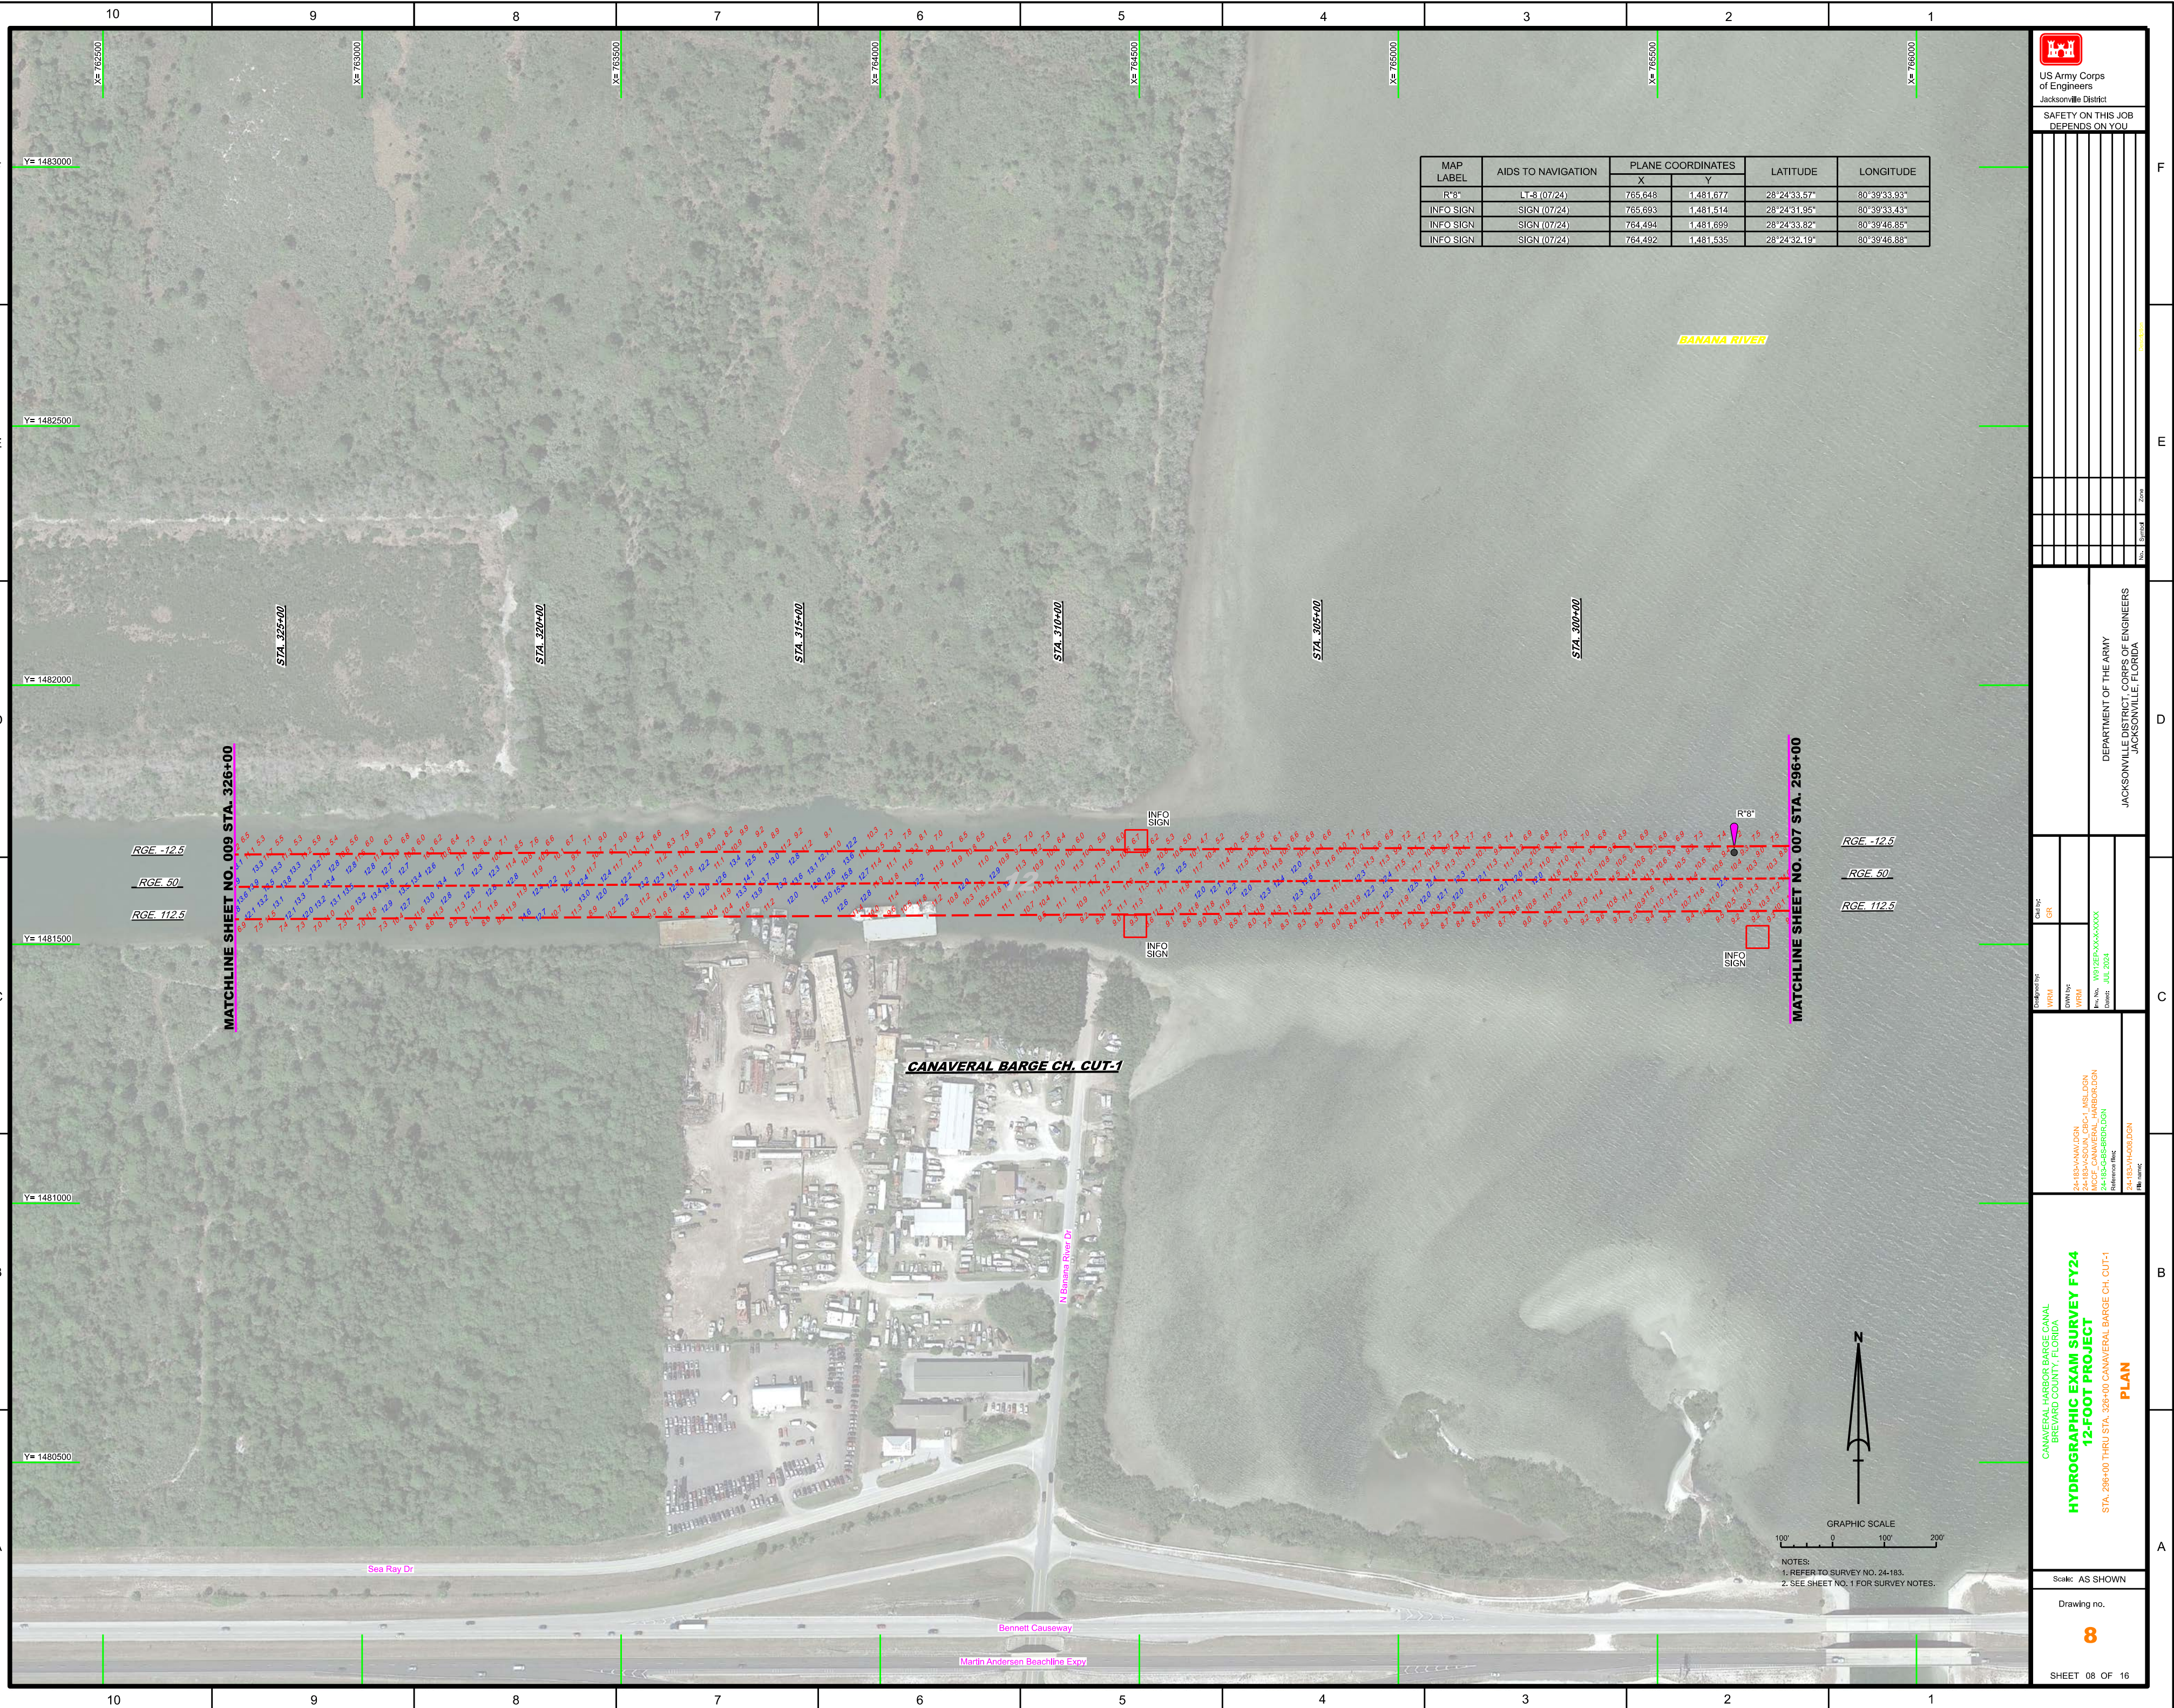




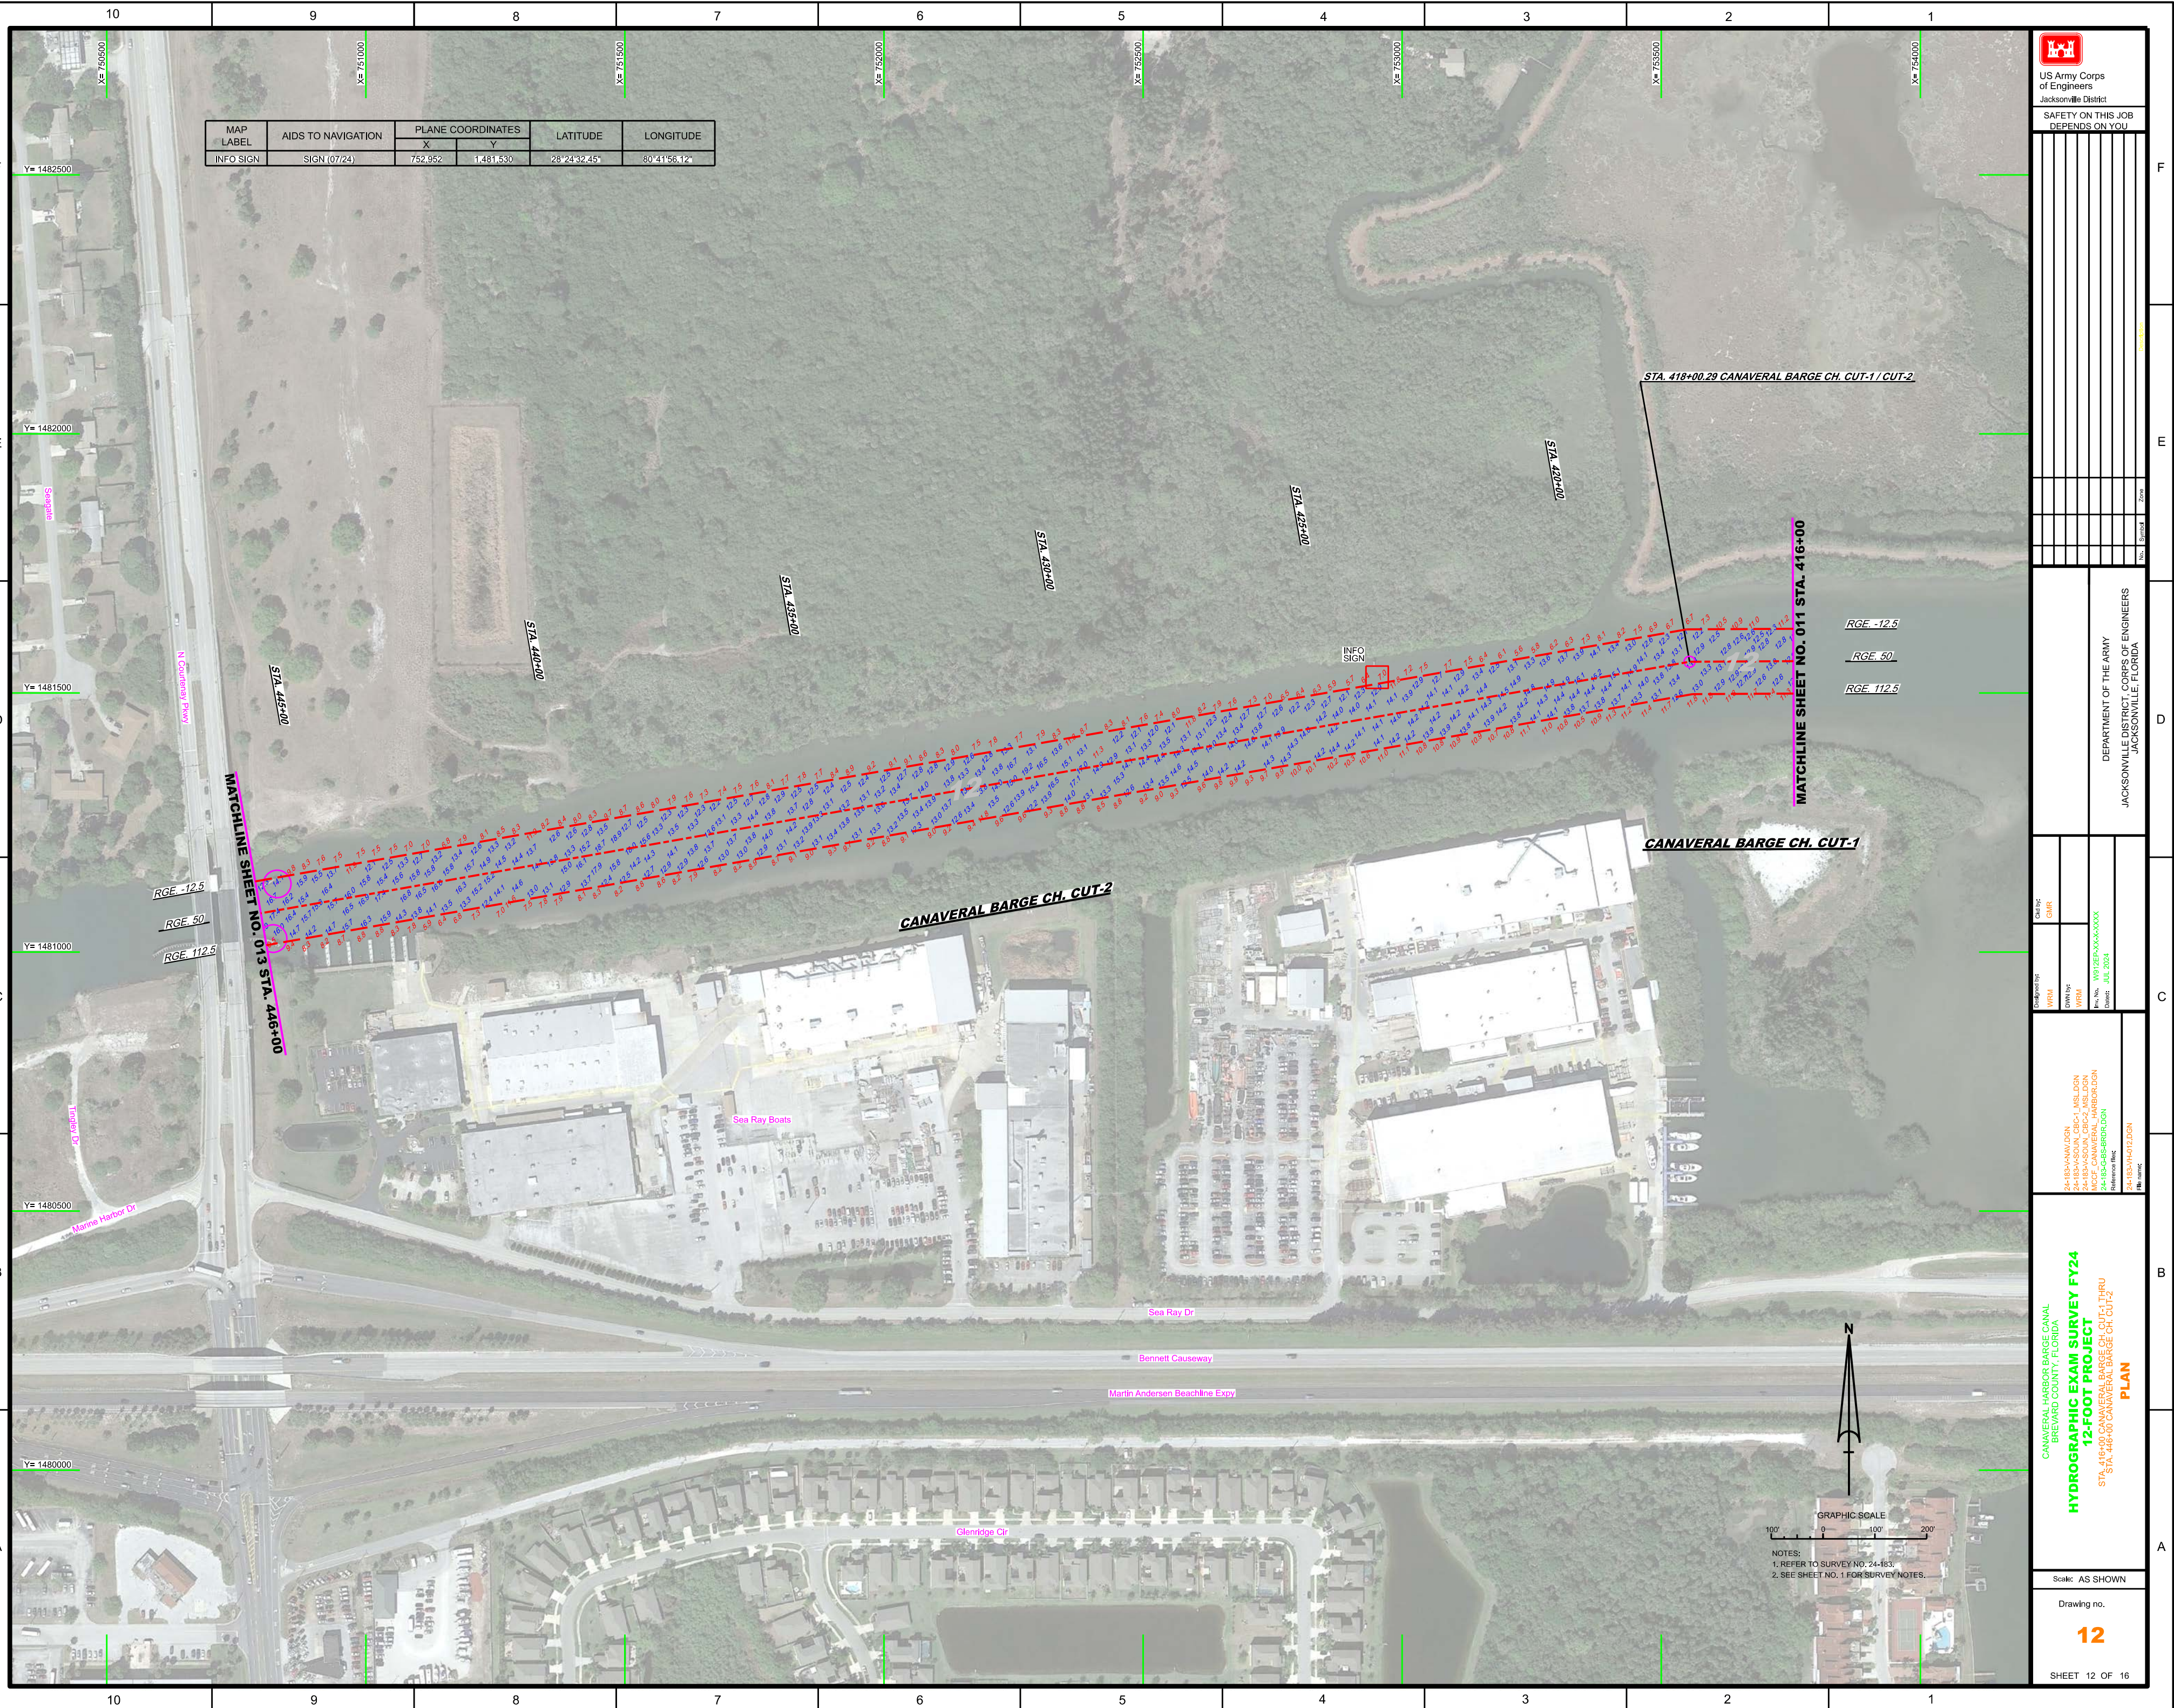

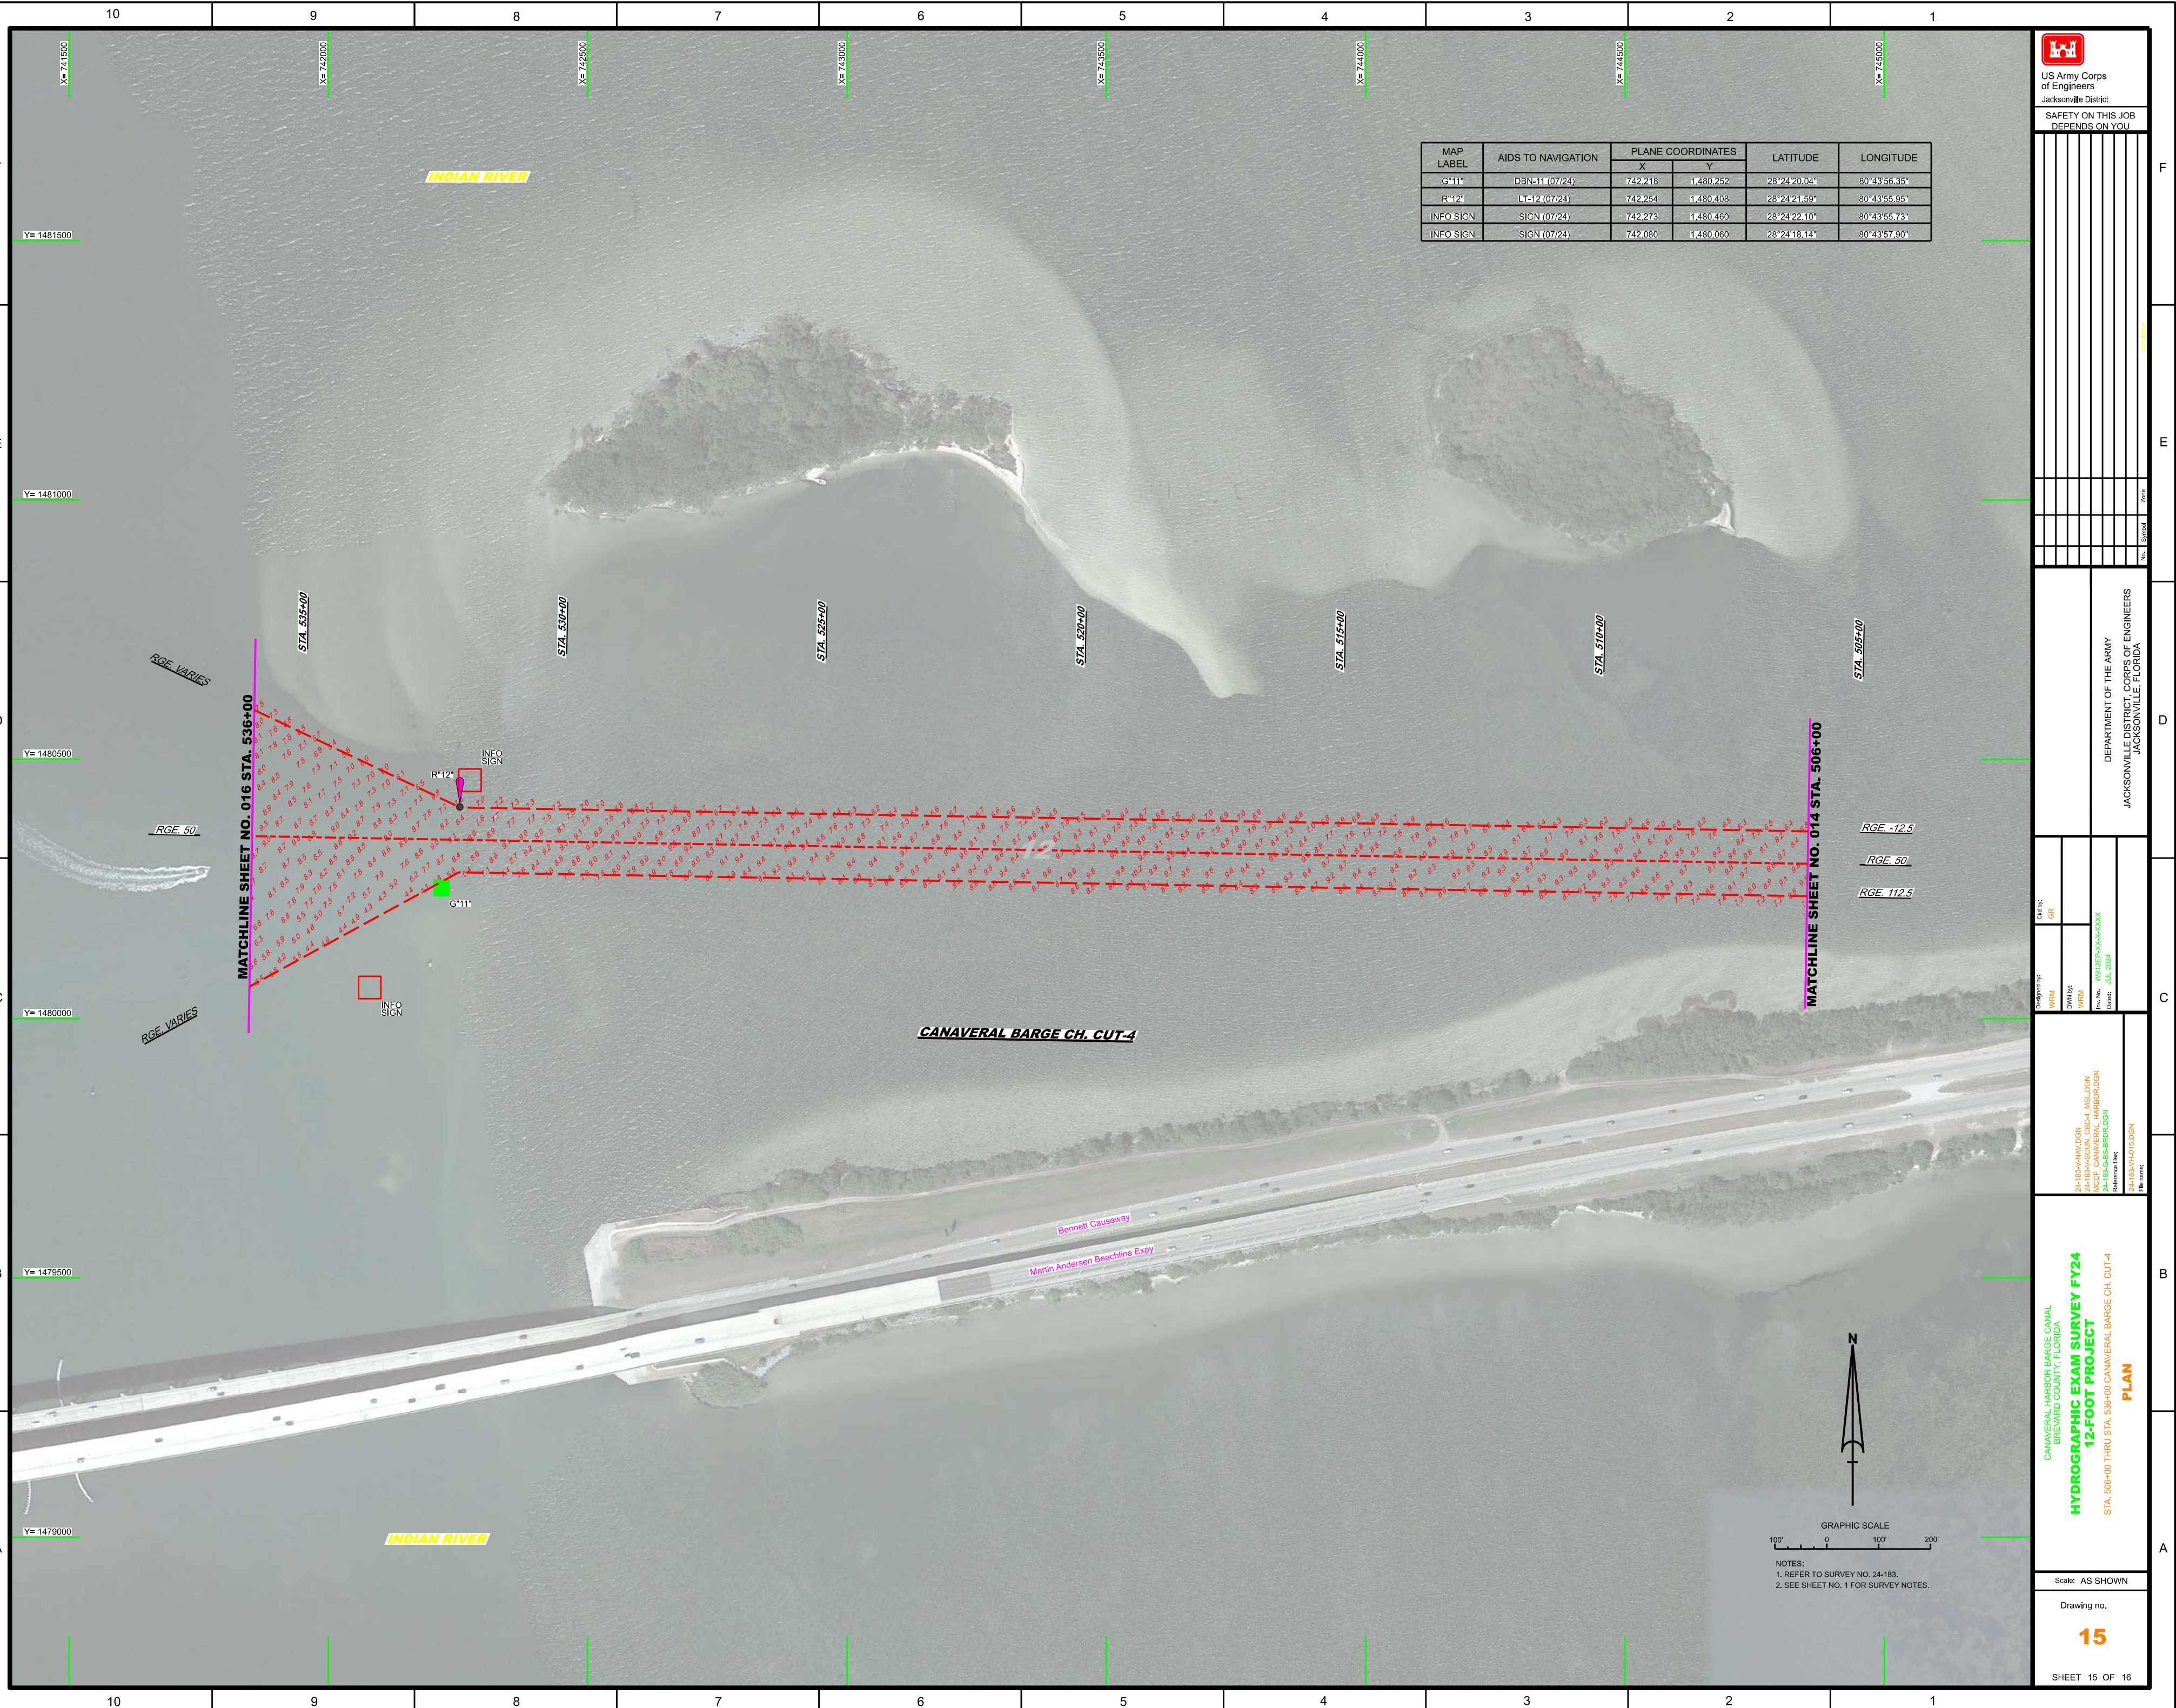

MAP LABEL	AIDS TO NAVIGATION	PLANE COORDINATES		LATITUDE	LONGITUDE
		X	Y		
G*11A	DBN11A (07/24)	741.719	1,480.053	28°24'18.08"	80°44'01.94"
G*11B	DBN11B (07/24)	741.504	1,479.858	28°24'16.16"	80°44'04.36"
G*67	L1-67 (07/24)	741.067	1,481.094	28°24'28.41"	80°44'09.22"

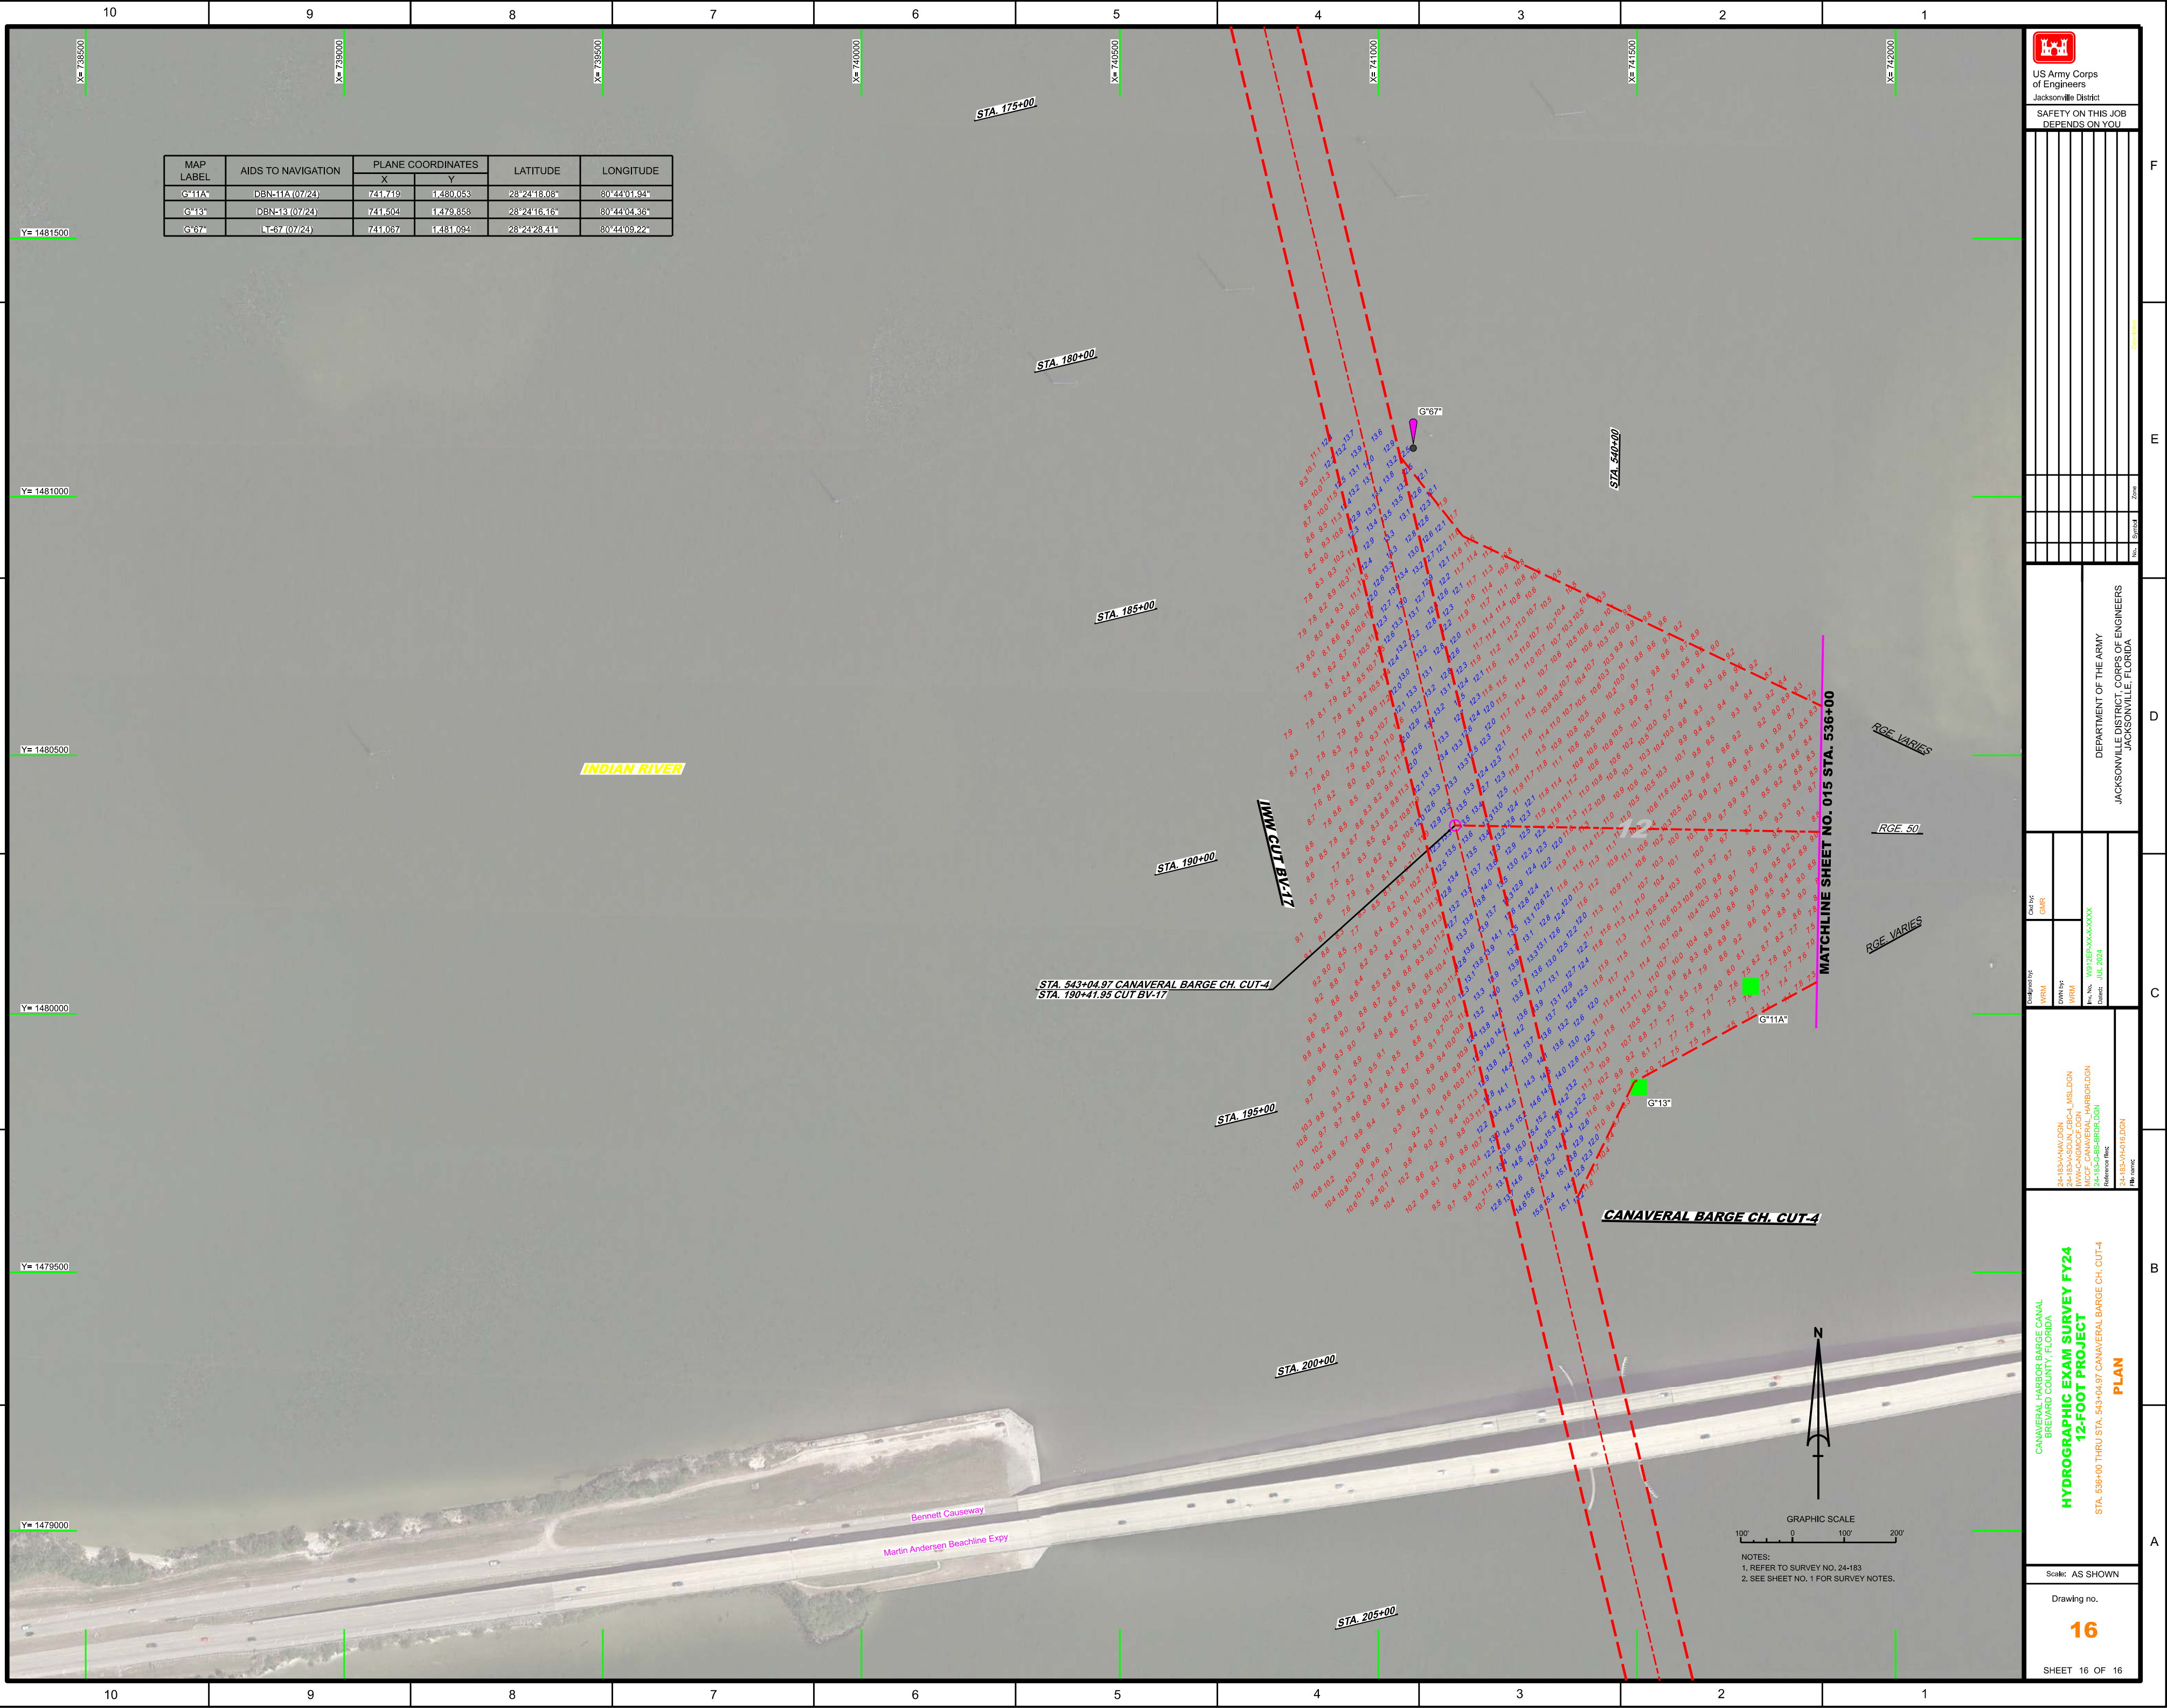

US Army Corps
of Engineers
Jacksonville District

**SAFETY ON THIS JOB
DEPENDS ON YOU**

DEPARTMENT OF THE ARMY
JACKSONVILLE DISTRICT CORPS OF ENGINEERS
JACKSONVILLE, FLORIDA

24-183-VAW/DGN	WPM		GMR
24-183-VA-SOIN_CBO-4_IMSLDON	DWR by:		
24-183-VA-SOIN_CBO-4_IMSLDON	WPM		
24-183-VA-SOIN_CBO-4_IMSLDON	Prs. No.	NWPERXXXX-XXXX	
24-183-VA-SOIN_CBO-4_IMSLDON	Dating	JUL 2024	
24-183-VA-SOIN_CBO-4_IMSLDON	Reference filed		
24-183-VA-SOIN_CBO-4_IMSLDON	File number		

HYDROGRAPHIC EXAM SURVEY FY24
12-FOOT PROJECT

PLAN

STA. 536+00 THRU STA. 543+00.97 CANAVERAL BARGE CH. CUT-4

Scale: AS SHOWN

Drawing no.

16

SHEET 16 OF 16