


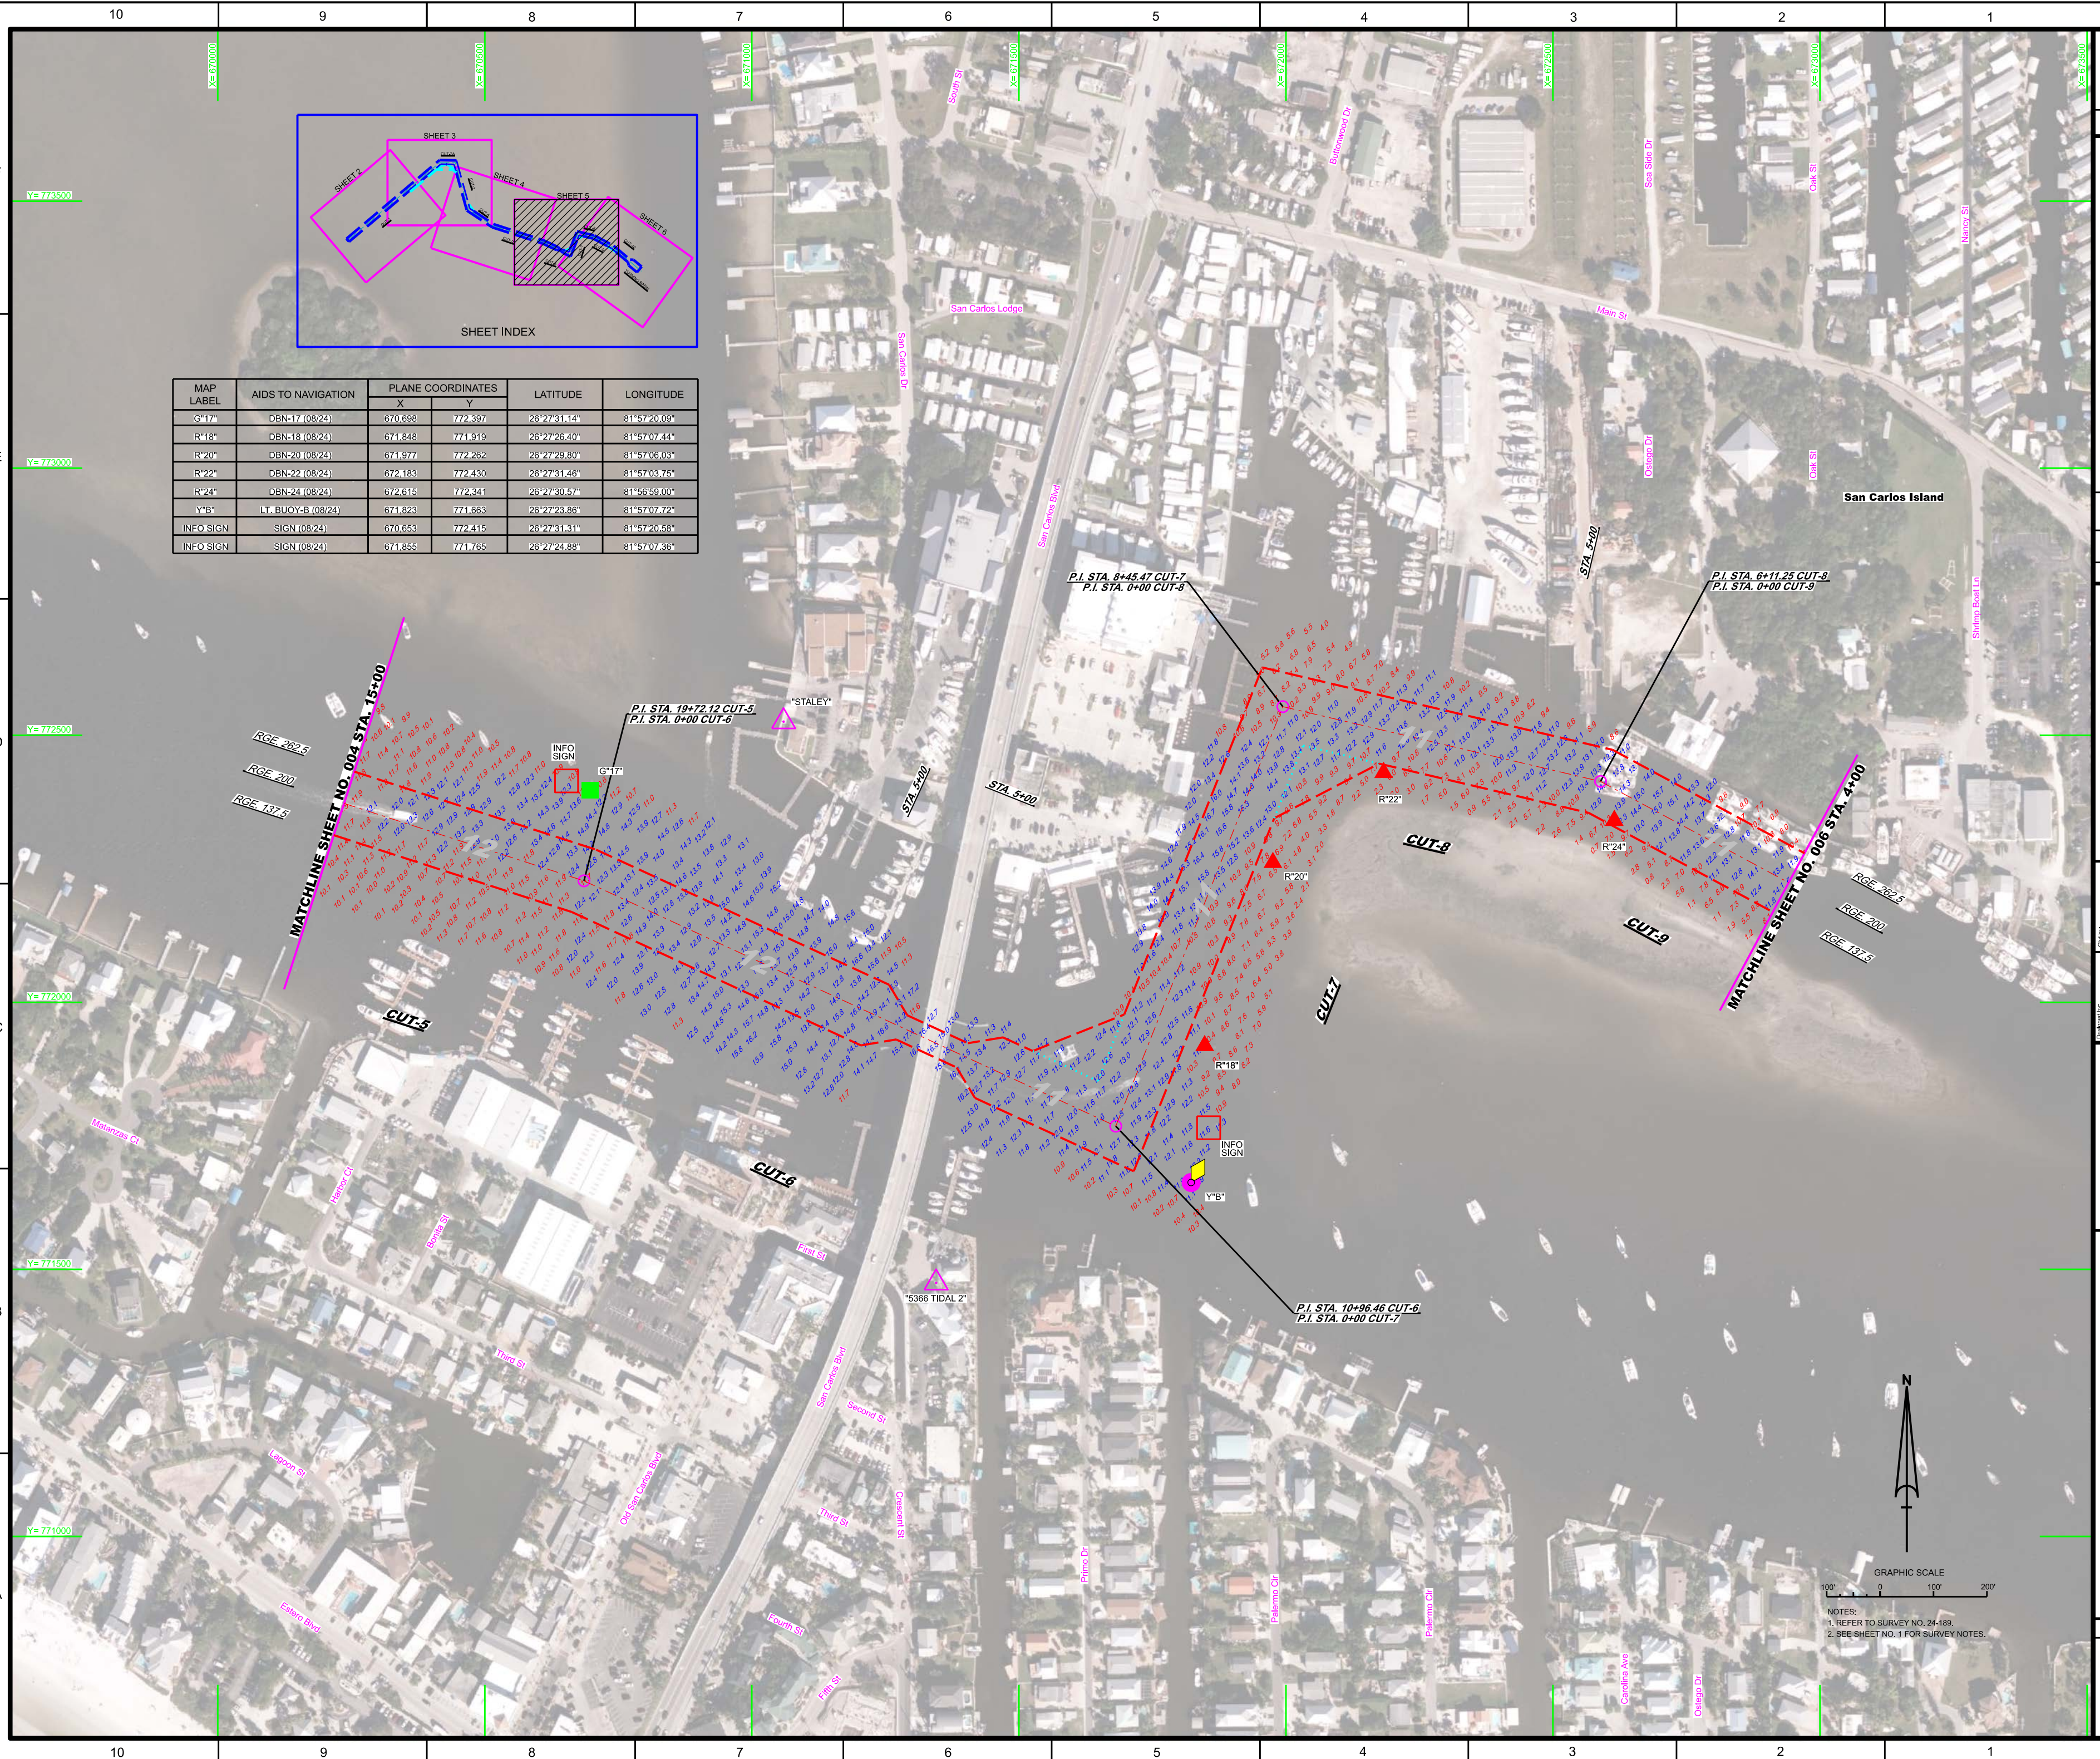

MAP LABEL	AIDS TO NAVIGATION	PLANE COORDINATES		LATITUDE	LONGITUDE
		X	Y		
G*17*	DBN-17 (08/24)	670.698	772.397	26°27'31.14"	81°57'20.09"
R*18*	DBN-18 (08/24)	671.848	771.919	26°27'26.40"	81°57'07.44"
R*20*	DBN-20 (08/24)	671.977	772.262	26°27'29.80"	81°57'06.03"
R*22*	DBN-22 (08/24)	672.183	772.430	26°27'31.146"	81°57'03.75"
R*24*	DBN-24 (08/24)	672.615	772.341	26°27'30.57"	81°56'59.00"
Y*B*	LT. BUOY-B (08/24)	671.823	771.663	26°27'23.86"	81°57'07.72"
INFO SIGN	SIGN (08/24)	670.653	772.415	26°27'31.31"	81°57'20.58"
INFO SIGN	SIGN (08/24)	671.855	771.765	26°27'24.88"	81°57'07.36"

		US Army Corps of Engineers Jacksonville District		SAFETY ON THIS JOB DEPENDS ON YOU	
24-185A-MATERIAL-ENG.DGN 24-185A-HAN.DGN 24-185A-SQUAD-ALLOUT-MEM.DGN 24-185A-SQUAD-ALLOUT-MEM.DGN 24-185A-ES-BRO.DGN Reference files: 24-185A-VH005.DGN		Project No. 24-185A-ES-BRO.DGN	Date AUG 2024	Drawing No. 5	Zone 5
FORT MYERS BEACH HARBOR LEE COUNTY, FLORIDA		HYDROGRAPHIC EXAM SURVEY FY24 11 AND 12-FOOT PROJECT		STA. 15+00 CUT-5 THRU STA. 4+00 CUT-9	
Scale: AS SHOWN		Drawing no.		5	
SHEET 05 OF 07		PLAN		5	

