


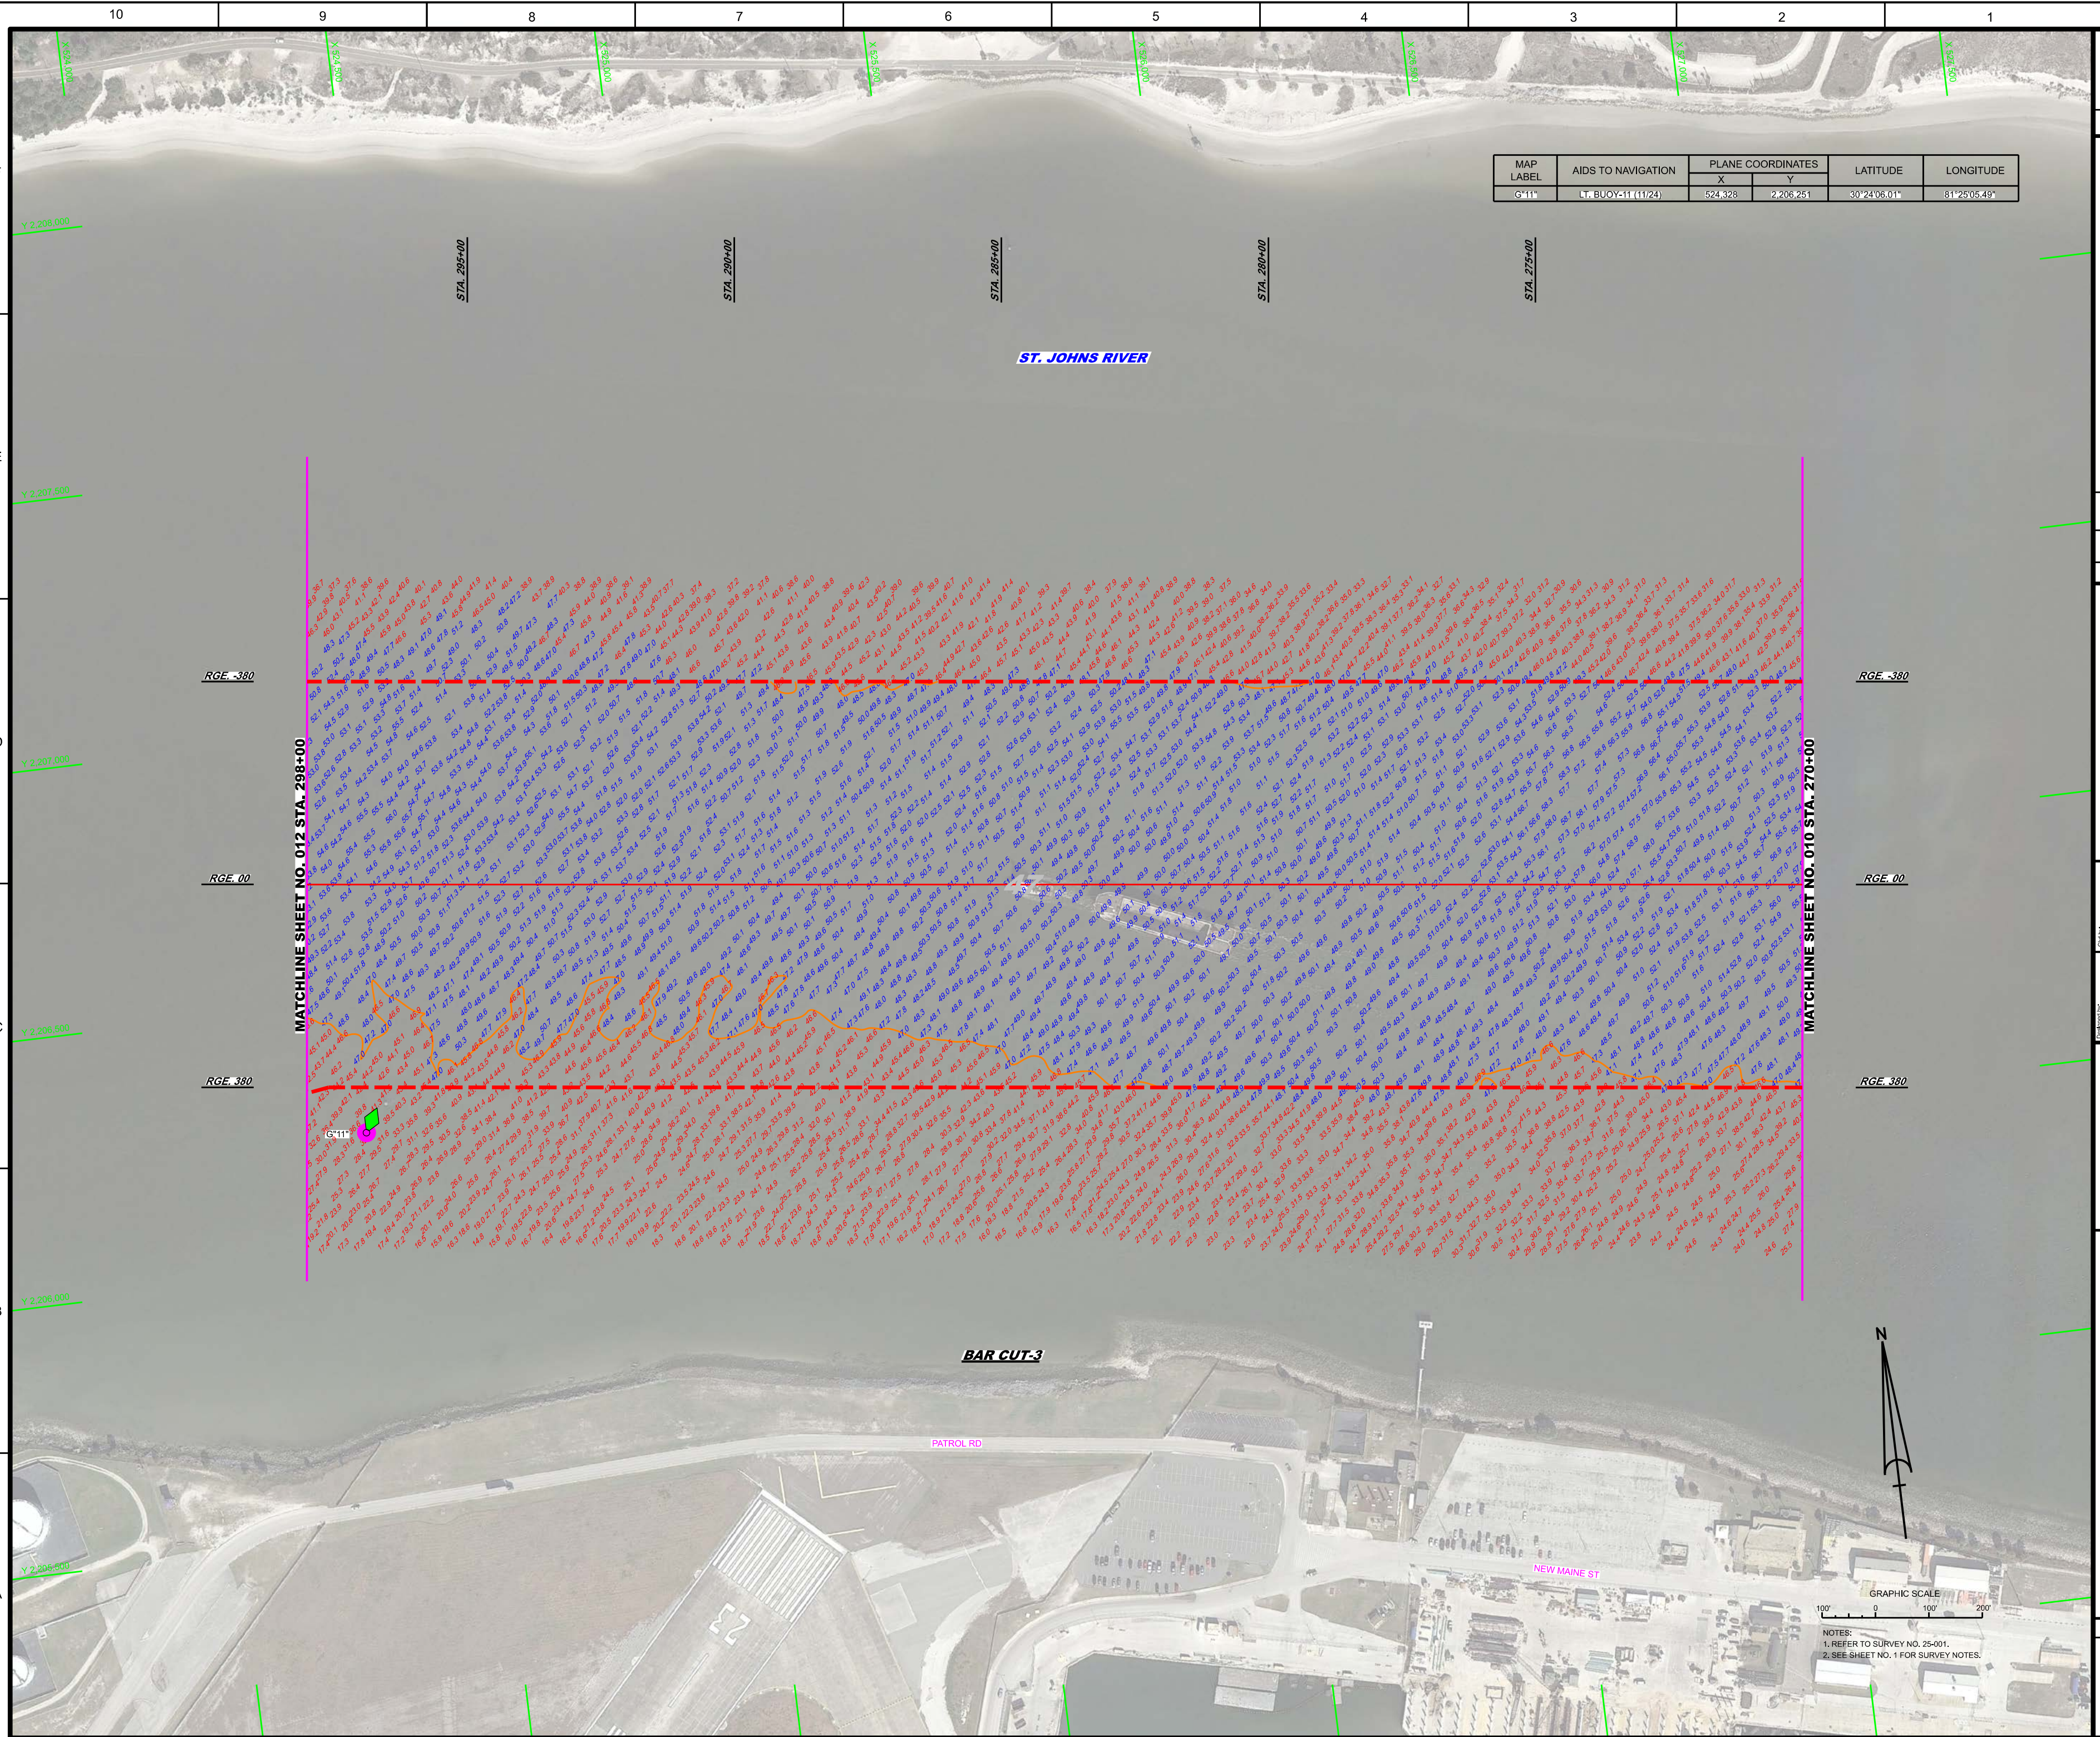

MAP LABEL	AIDS TO NAVIGATION	PLANE COORDINATES		LATITUDE	LONGITUDE
		X	Y		
G*11*	LT. BUOY-11 (11/24)	524,328	2,206,251	30°24'06.01"	81°25'05.49"

[illegible][illegible]

JACKSONVILLE HARBOR, FLORIDA

1st EXAM SURVEY FY25

30, 34, 38, 40, 47 & 49-FOOT PROJECT

STA. 270+00 THRU STA. 298+00 BAR CUT-3


PLAN


Scale: AS SHOWN

Drawing no.

11

SHEET 11 OF 57

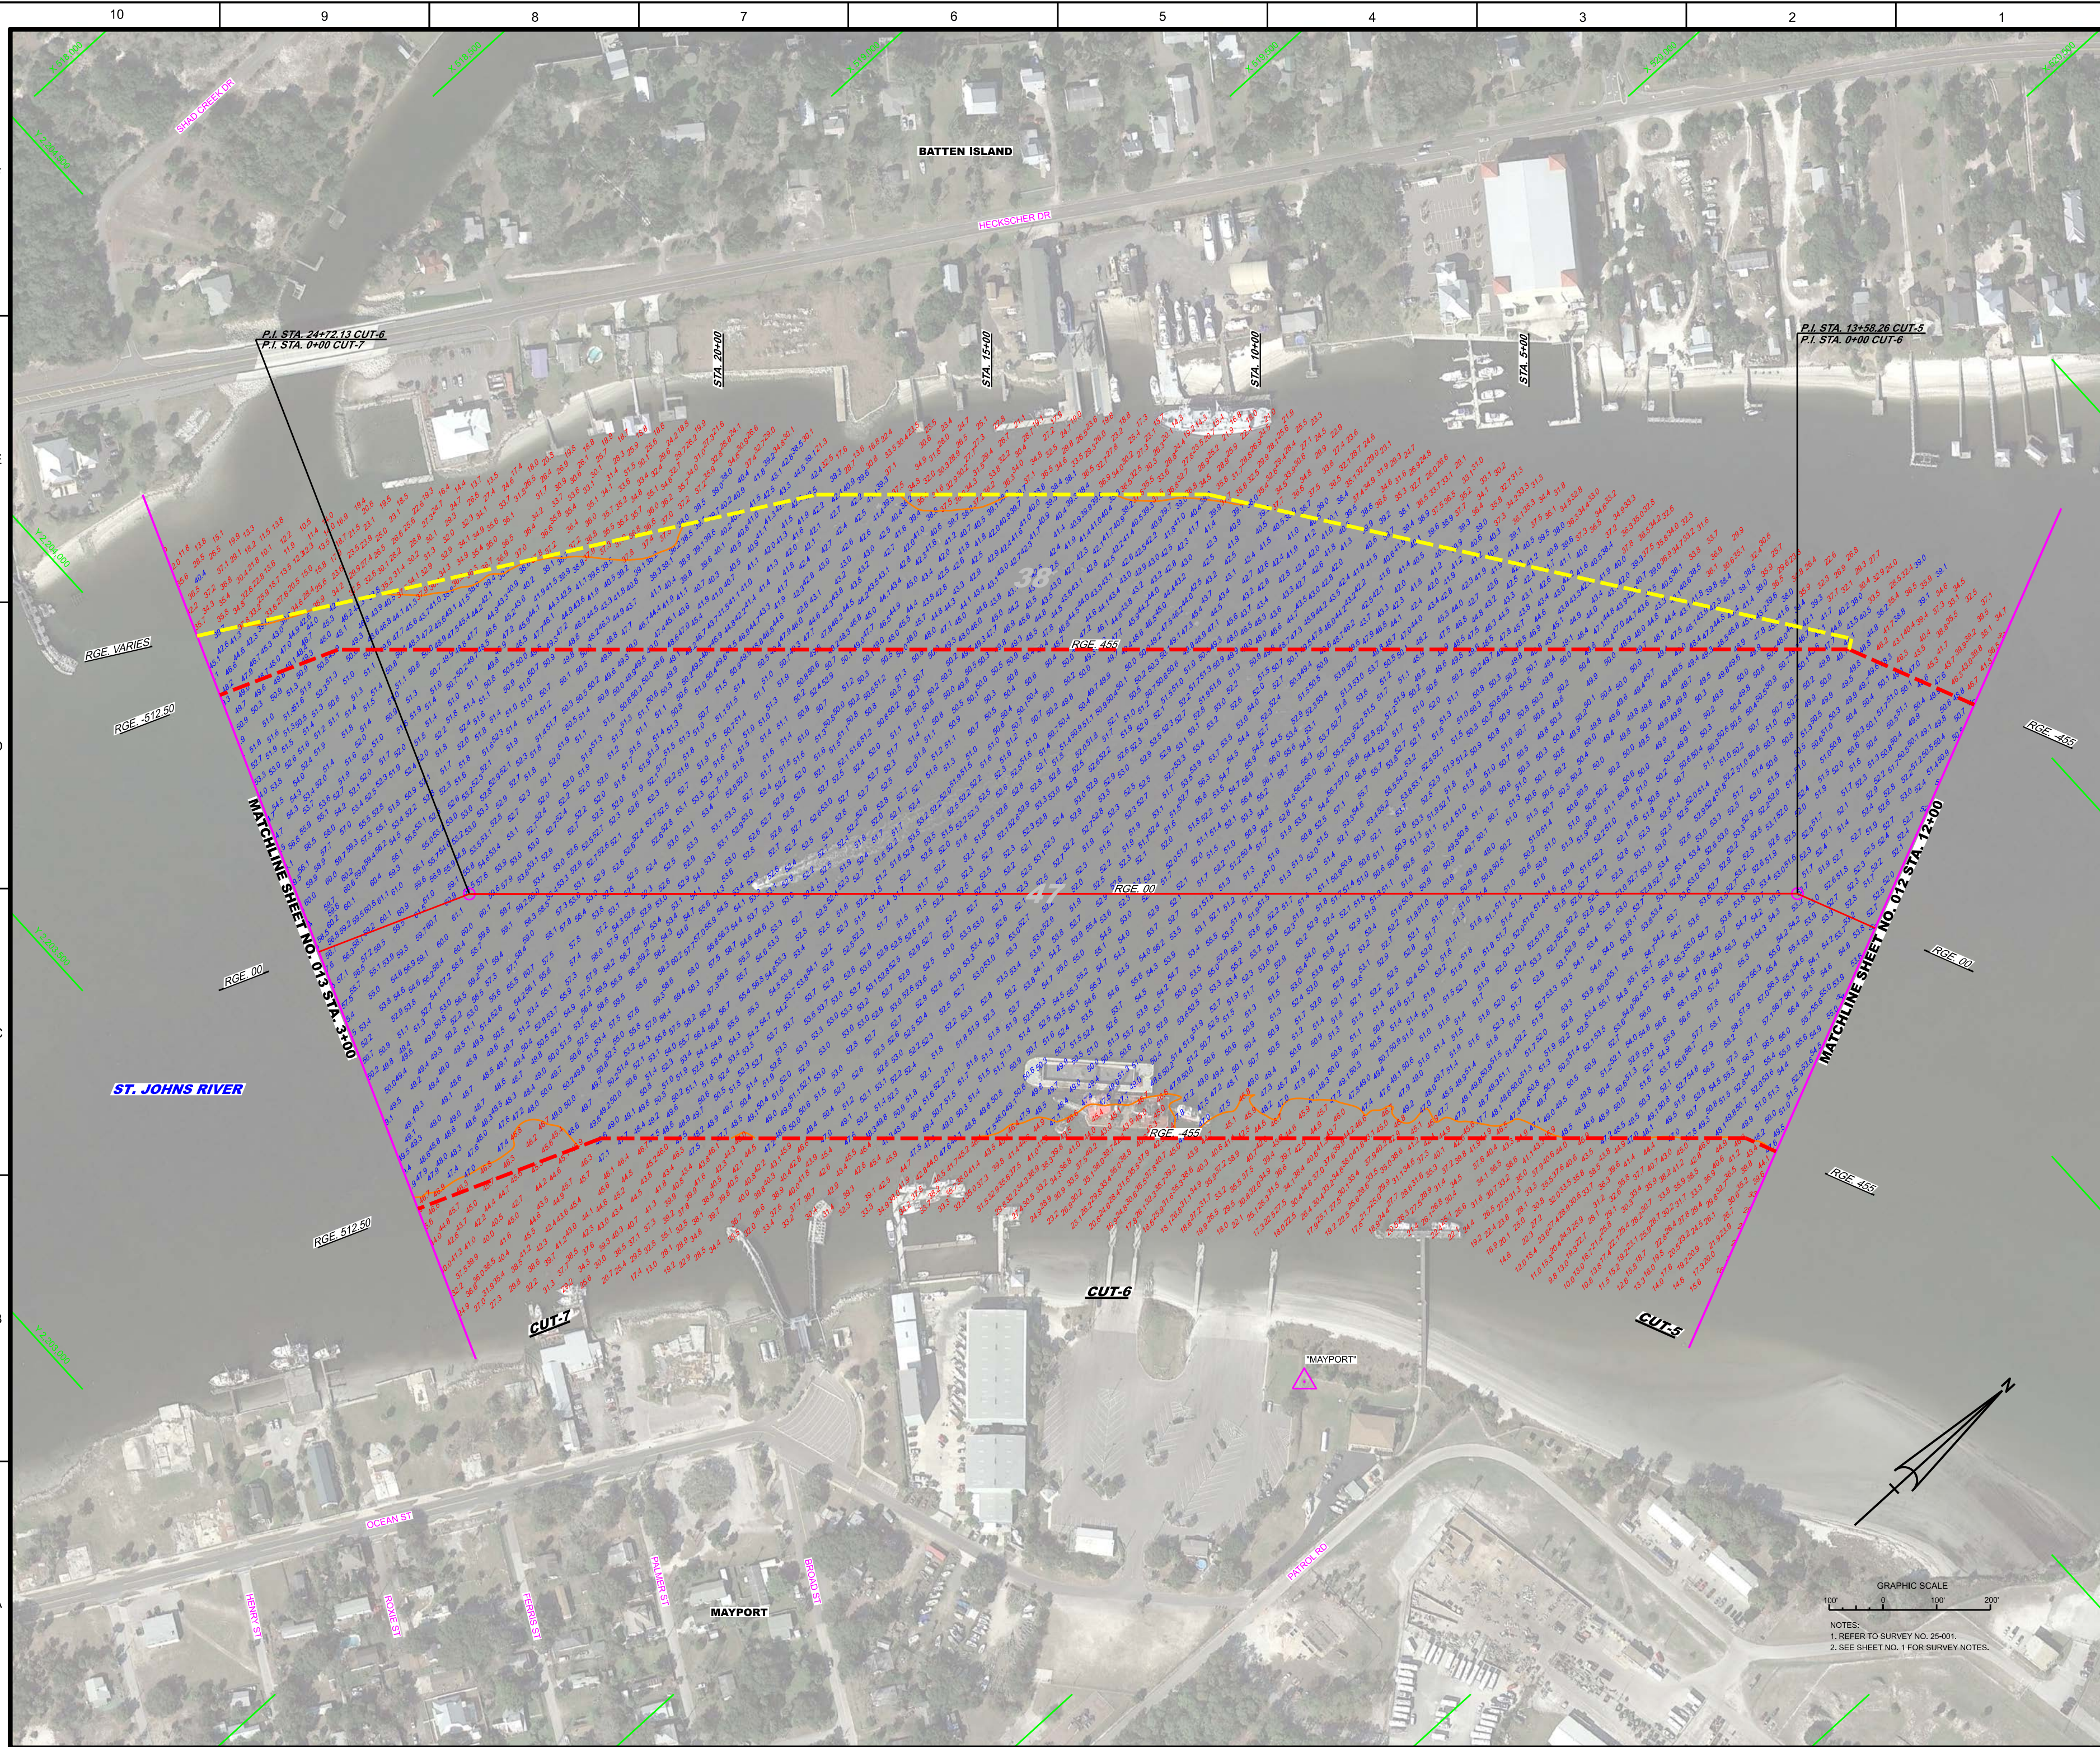

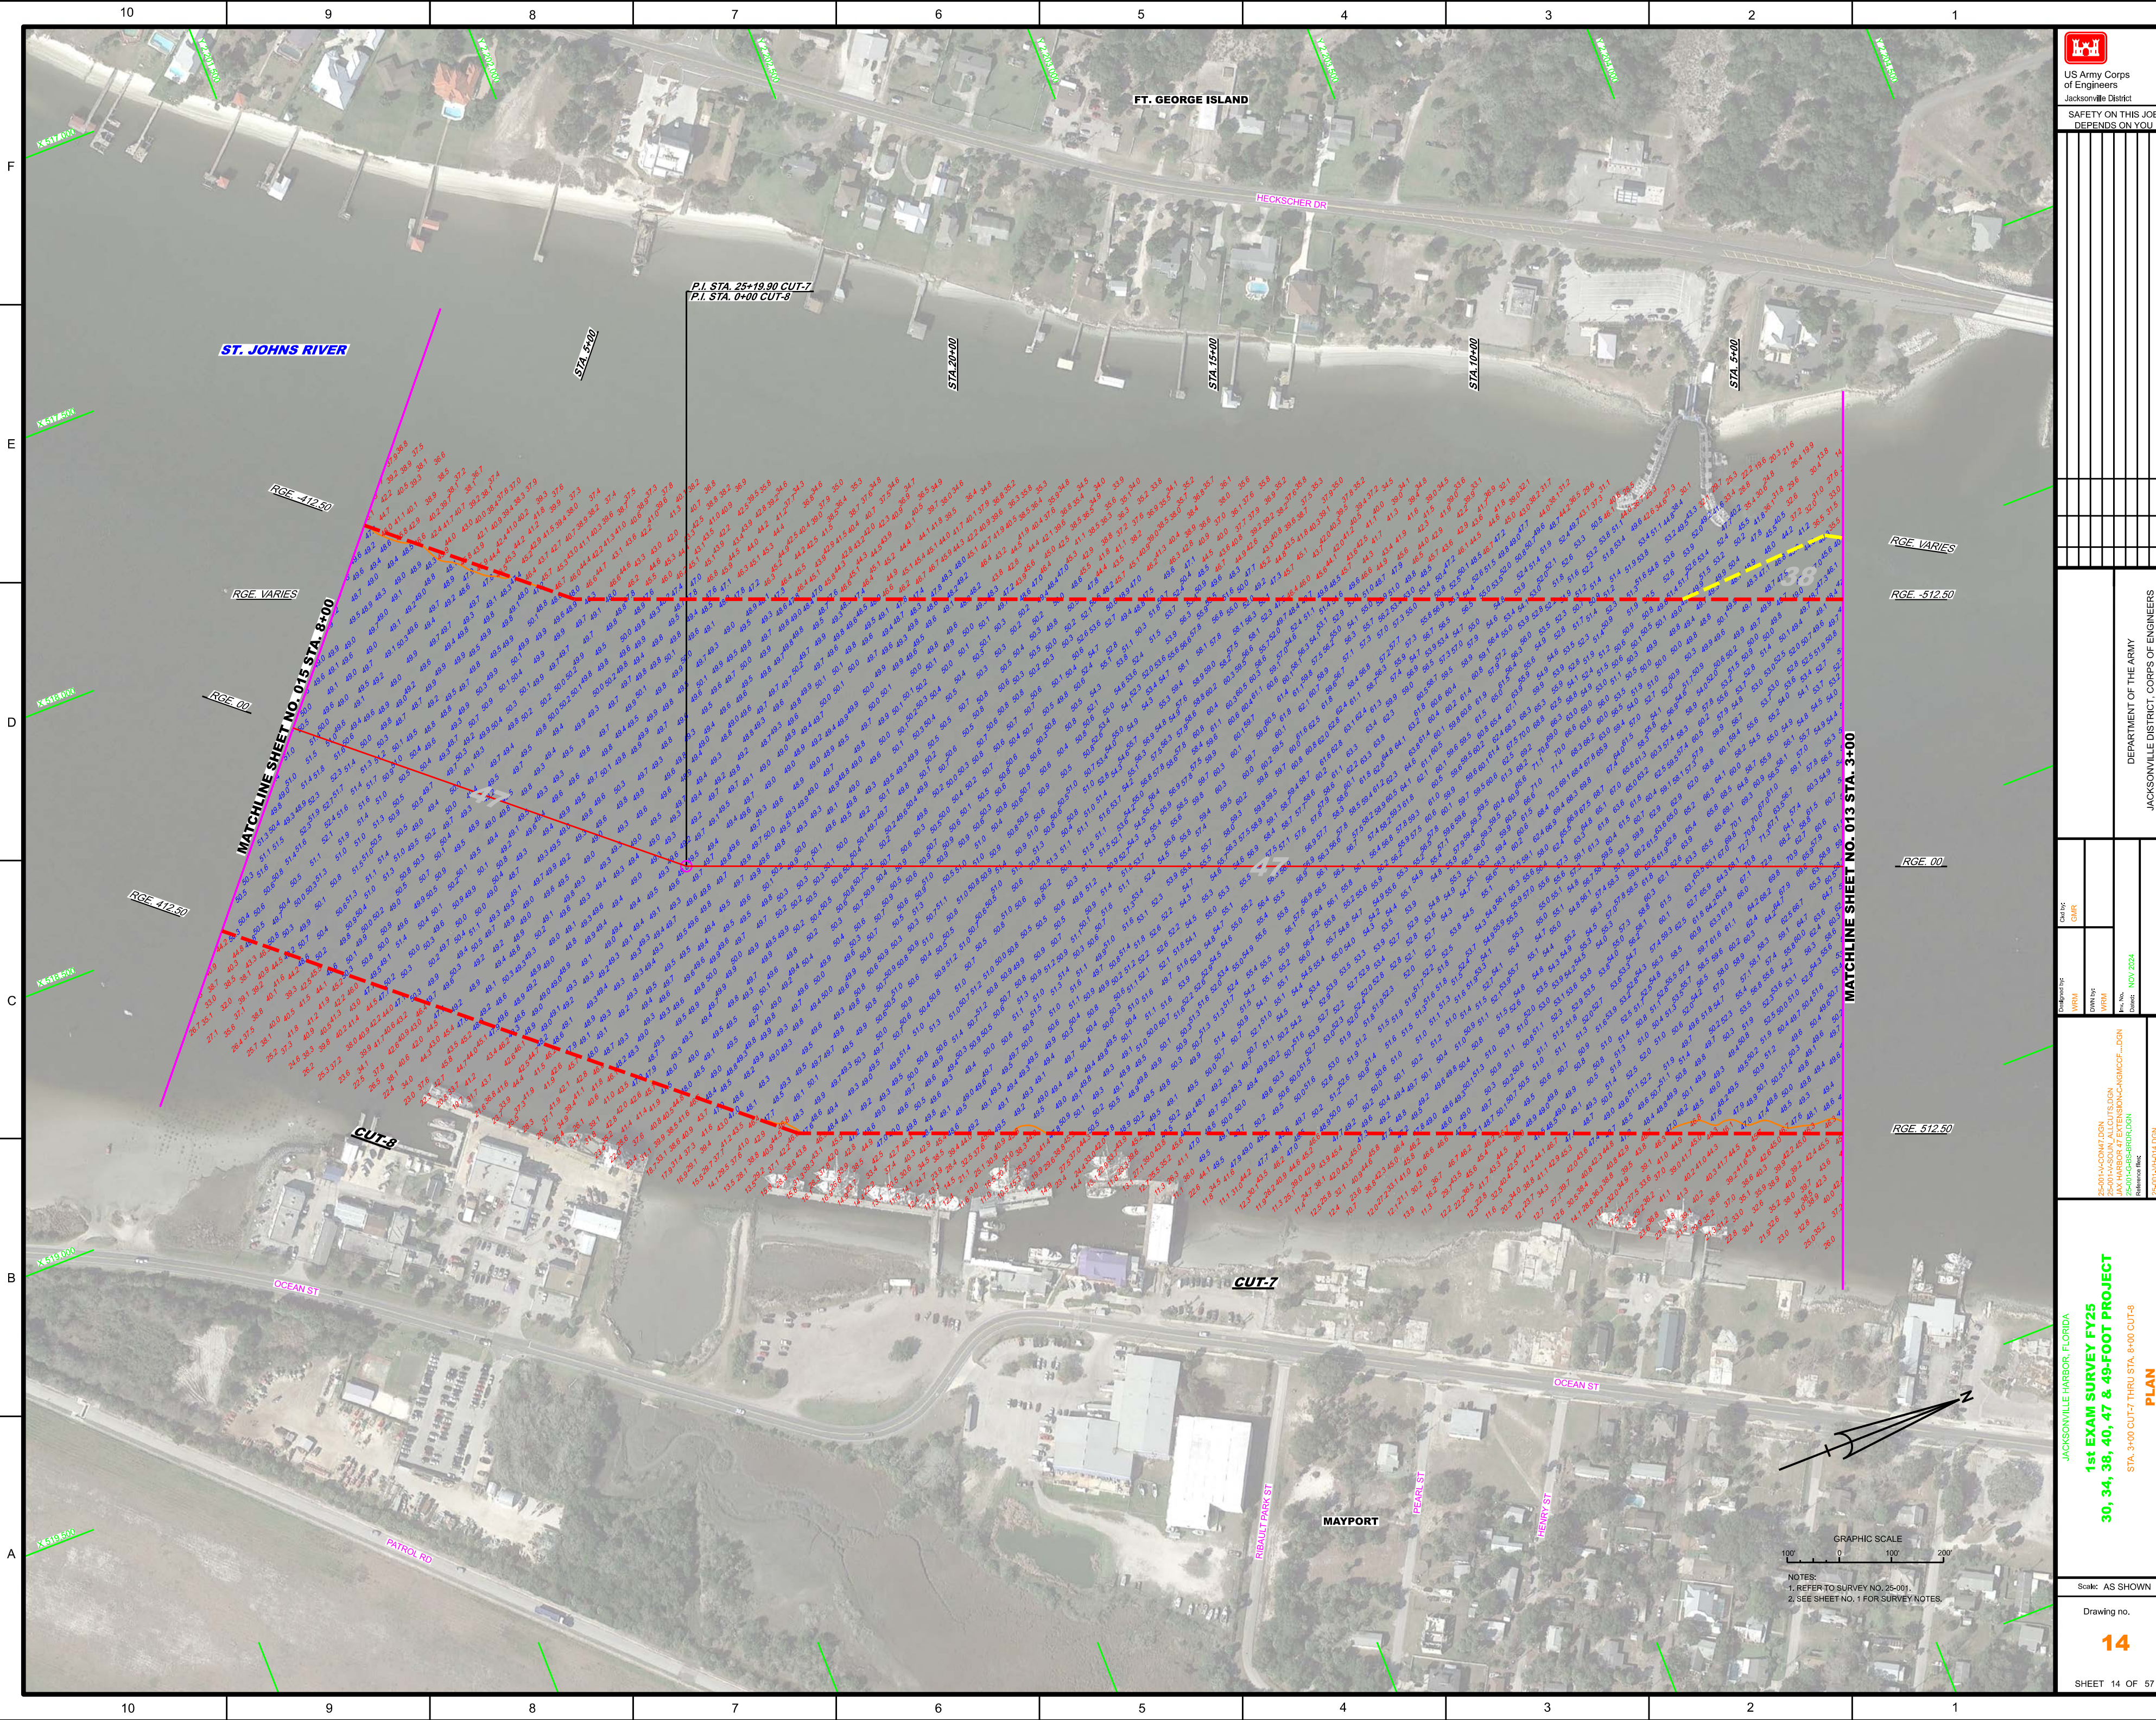

US Army Corps of Engineers
Jacksonville District

SAFETY ON THIS JOB
DEPENDS ON YOU

Sheet No.	Scale	Project Name	Sheet Title
14	AS SHOWN	1st EXAM SURVEY FY25 30, 34, 38, 40, 47 & 49-FOOT PROJECT	PLAN


DESIGNED BY: **WPM**
CHECKED BY: **GMR**
DATE: **NOV 2024**

PROJECT NO.: **25-001-H401-L00N**
PROJECT NAME: **25-001-H401-L00N**

DEPARTMENT OF THE ARMY
JACKSONVILLE DISTRICT, CORPS OF ENGINEERS
JACKSONVILLE, FLORIDA


100' 0' 100' 200'

NOTES:
1. REFER TO SURVEY NO. 25-001.
2. SEE SHEET NO. 1 FOR SURVEY NOTES.

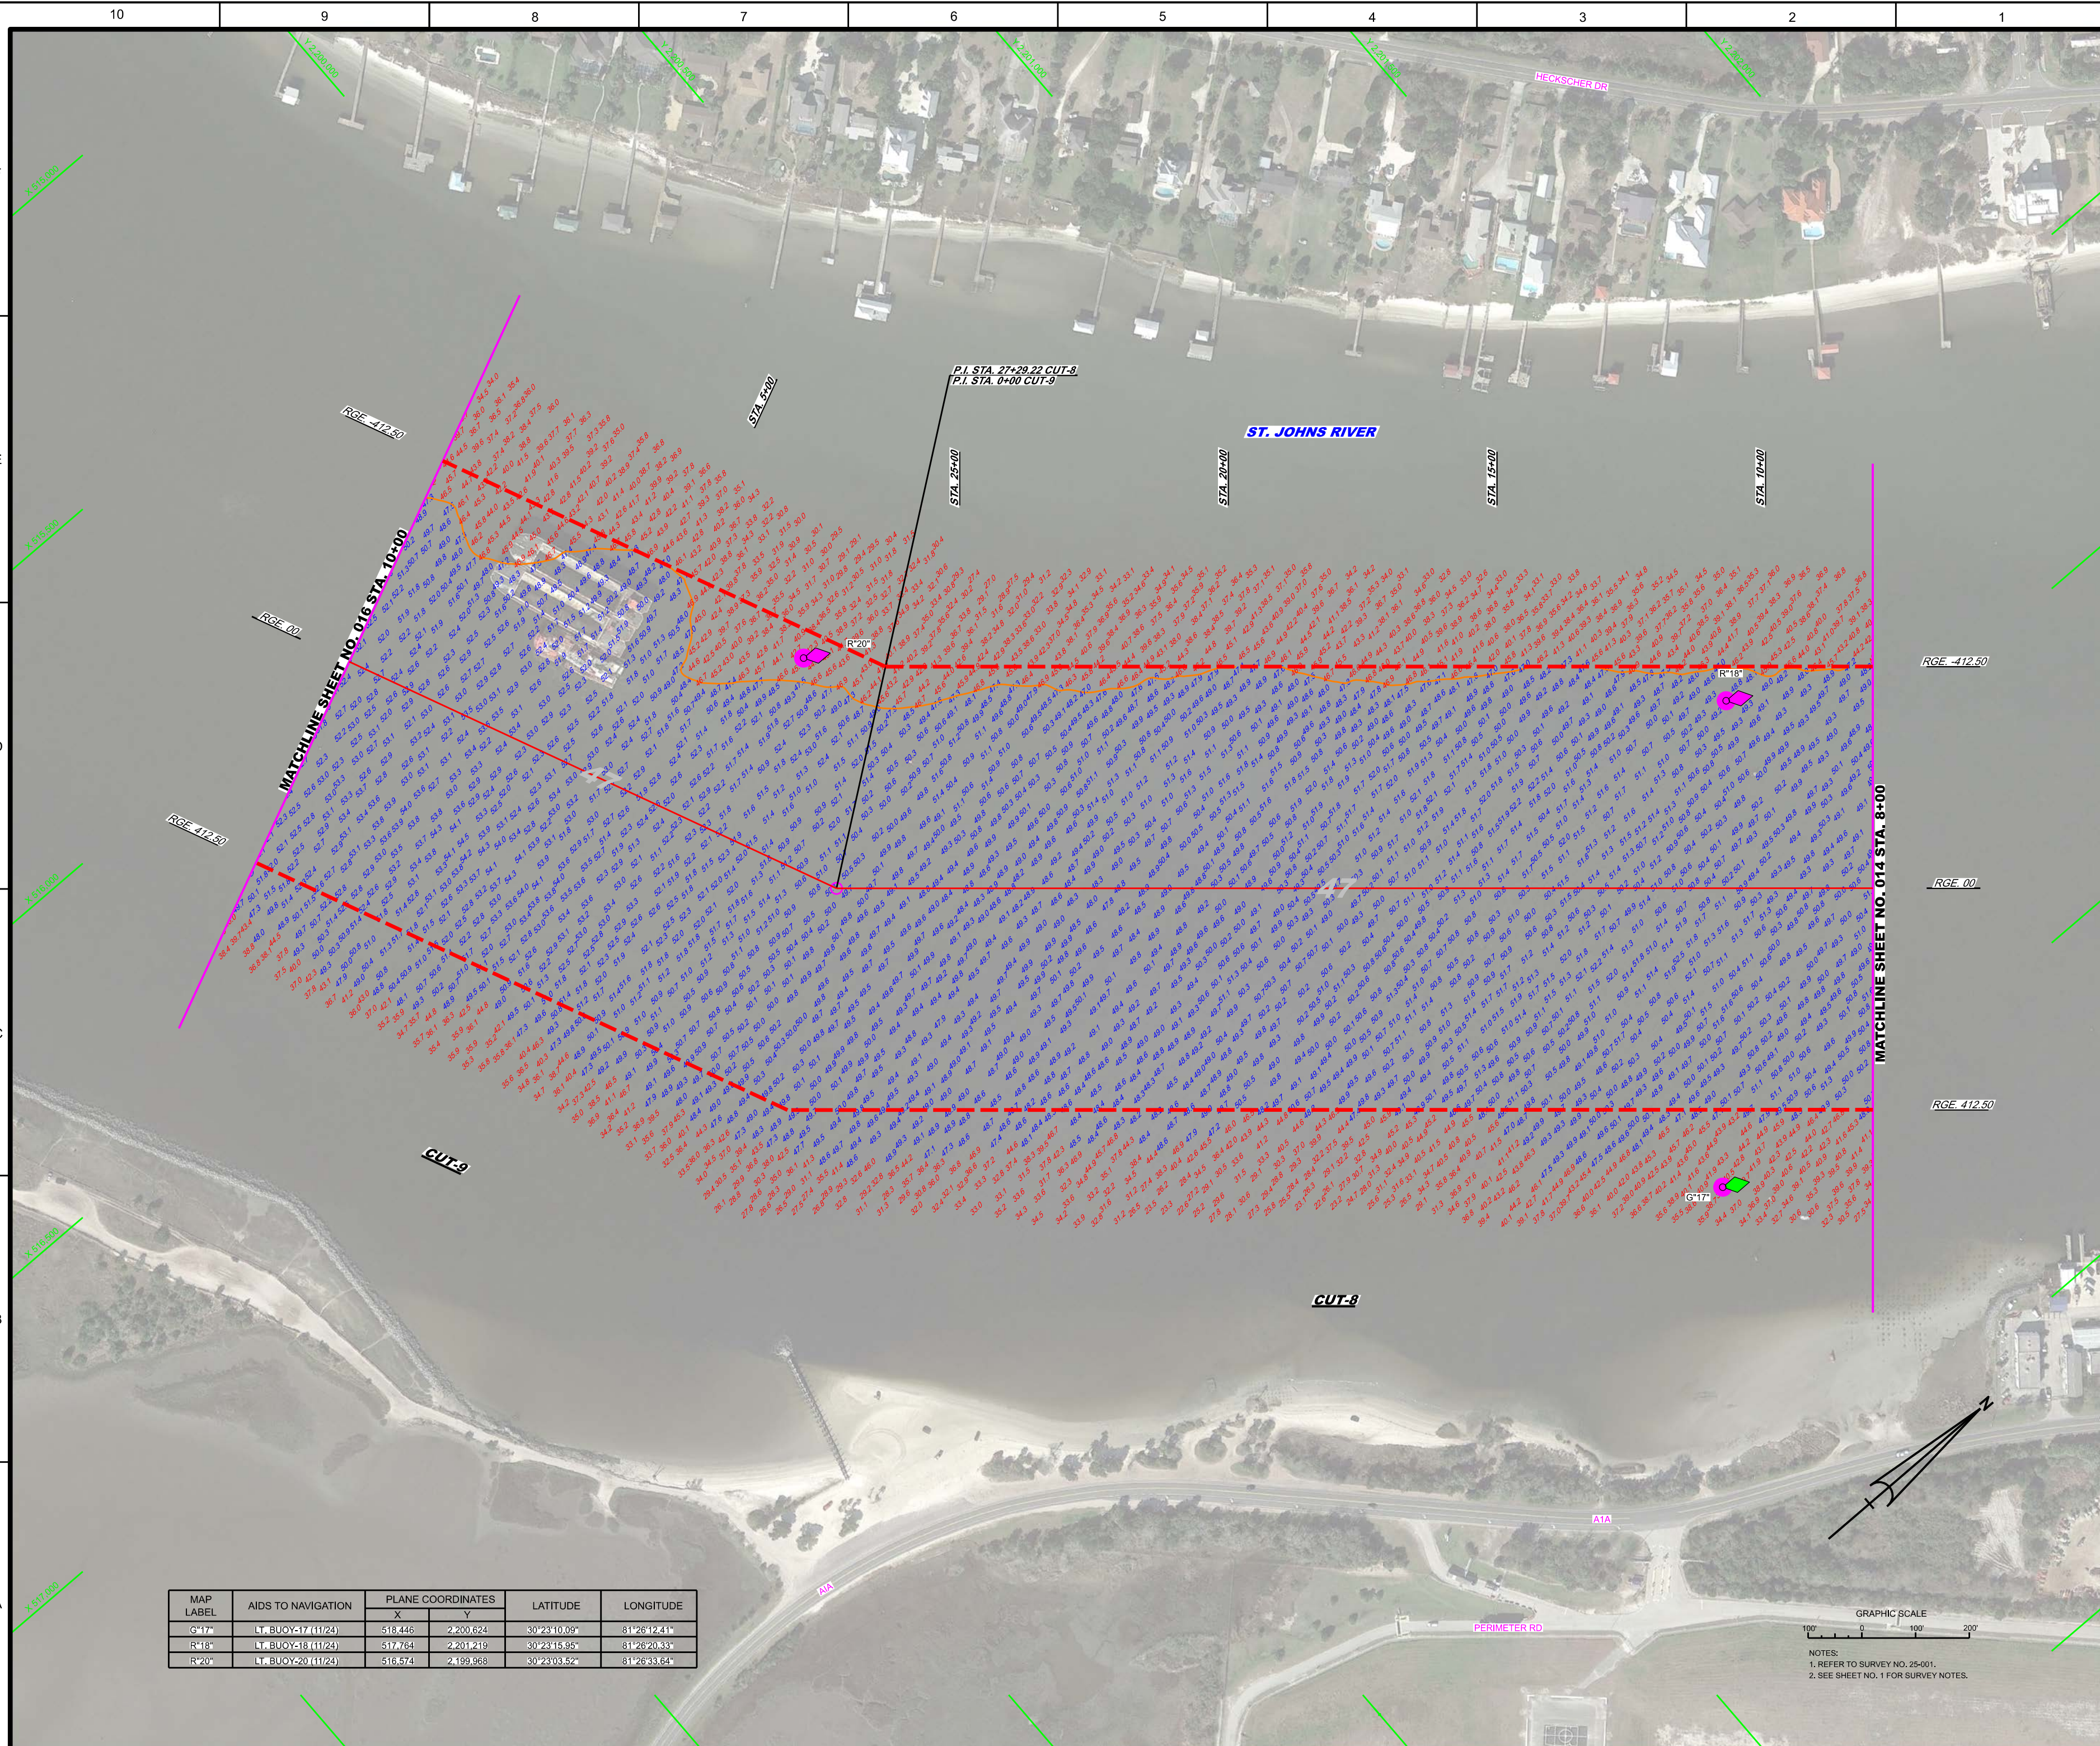

MAP LABEL	AIDS TO NAVIGATION	PLANE COORDINATES		LATITUDE	LONGITUDE
		X	Y		
G*17*	LT. BUOY-17 (11/24)	518.446	2,200.624	30°23'10.09"	81°26'12.41"
R*18*	LT. BUOY-18 (11/24)	517.784	2,201.219	30°23'15.95"	81°26'20.33"
R*20*	LT. BUOY-20 (11/24)	516.574	2,199.968	30°23'03.52"	81°26'33.64"

 US Army Corps of Engineers Jacksonville District		SAFETY ON THIS JOB DEPENDS ON YOU	
JACKSONVILLE HARBOR, FLORIDA 1st EXAM SURVEY FY25 30, 34, 38, 40, 47 & 49-FOOT PROJECT STA. 8+00 CUT-S THRU STA. 10+00 CUT-9 PLAN		25-001-14-COMVZ.DGN 25-001-14-ANV.DGN 25-001-14-ANV.DGN JAY HARBOR & EXTENSION-C&MGCF...DGN 25-001-14-S-BER.DGN File Name: Date: NOV. 2024 Reference File: 25-001-14-H18.DGN	Client Ref: GMR Contract Ref: WRM Project Ref: WRM
Scale: AS SHOWN Drawing no. 15		DEPARTMENT OF THE ARMY JACKSONVILLE DISTRICT, CORPS OF ENGINEERS JACKSONVILLE, FLORIDA	
SHEET 15 OF 57			

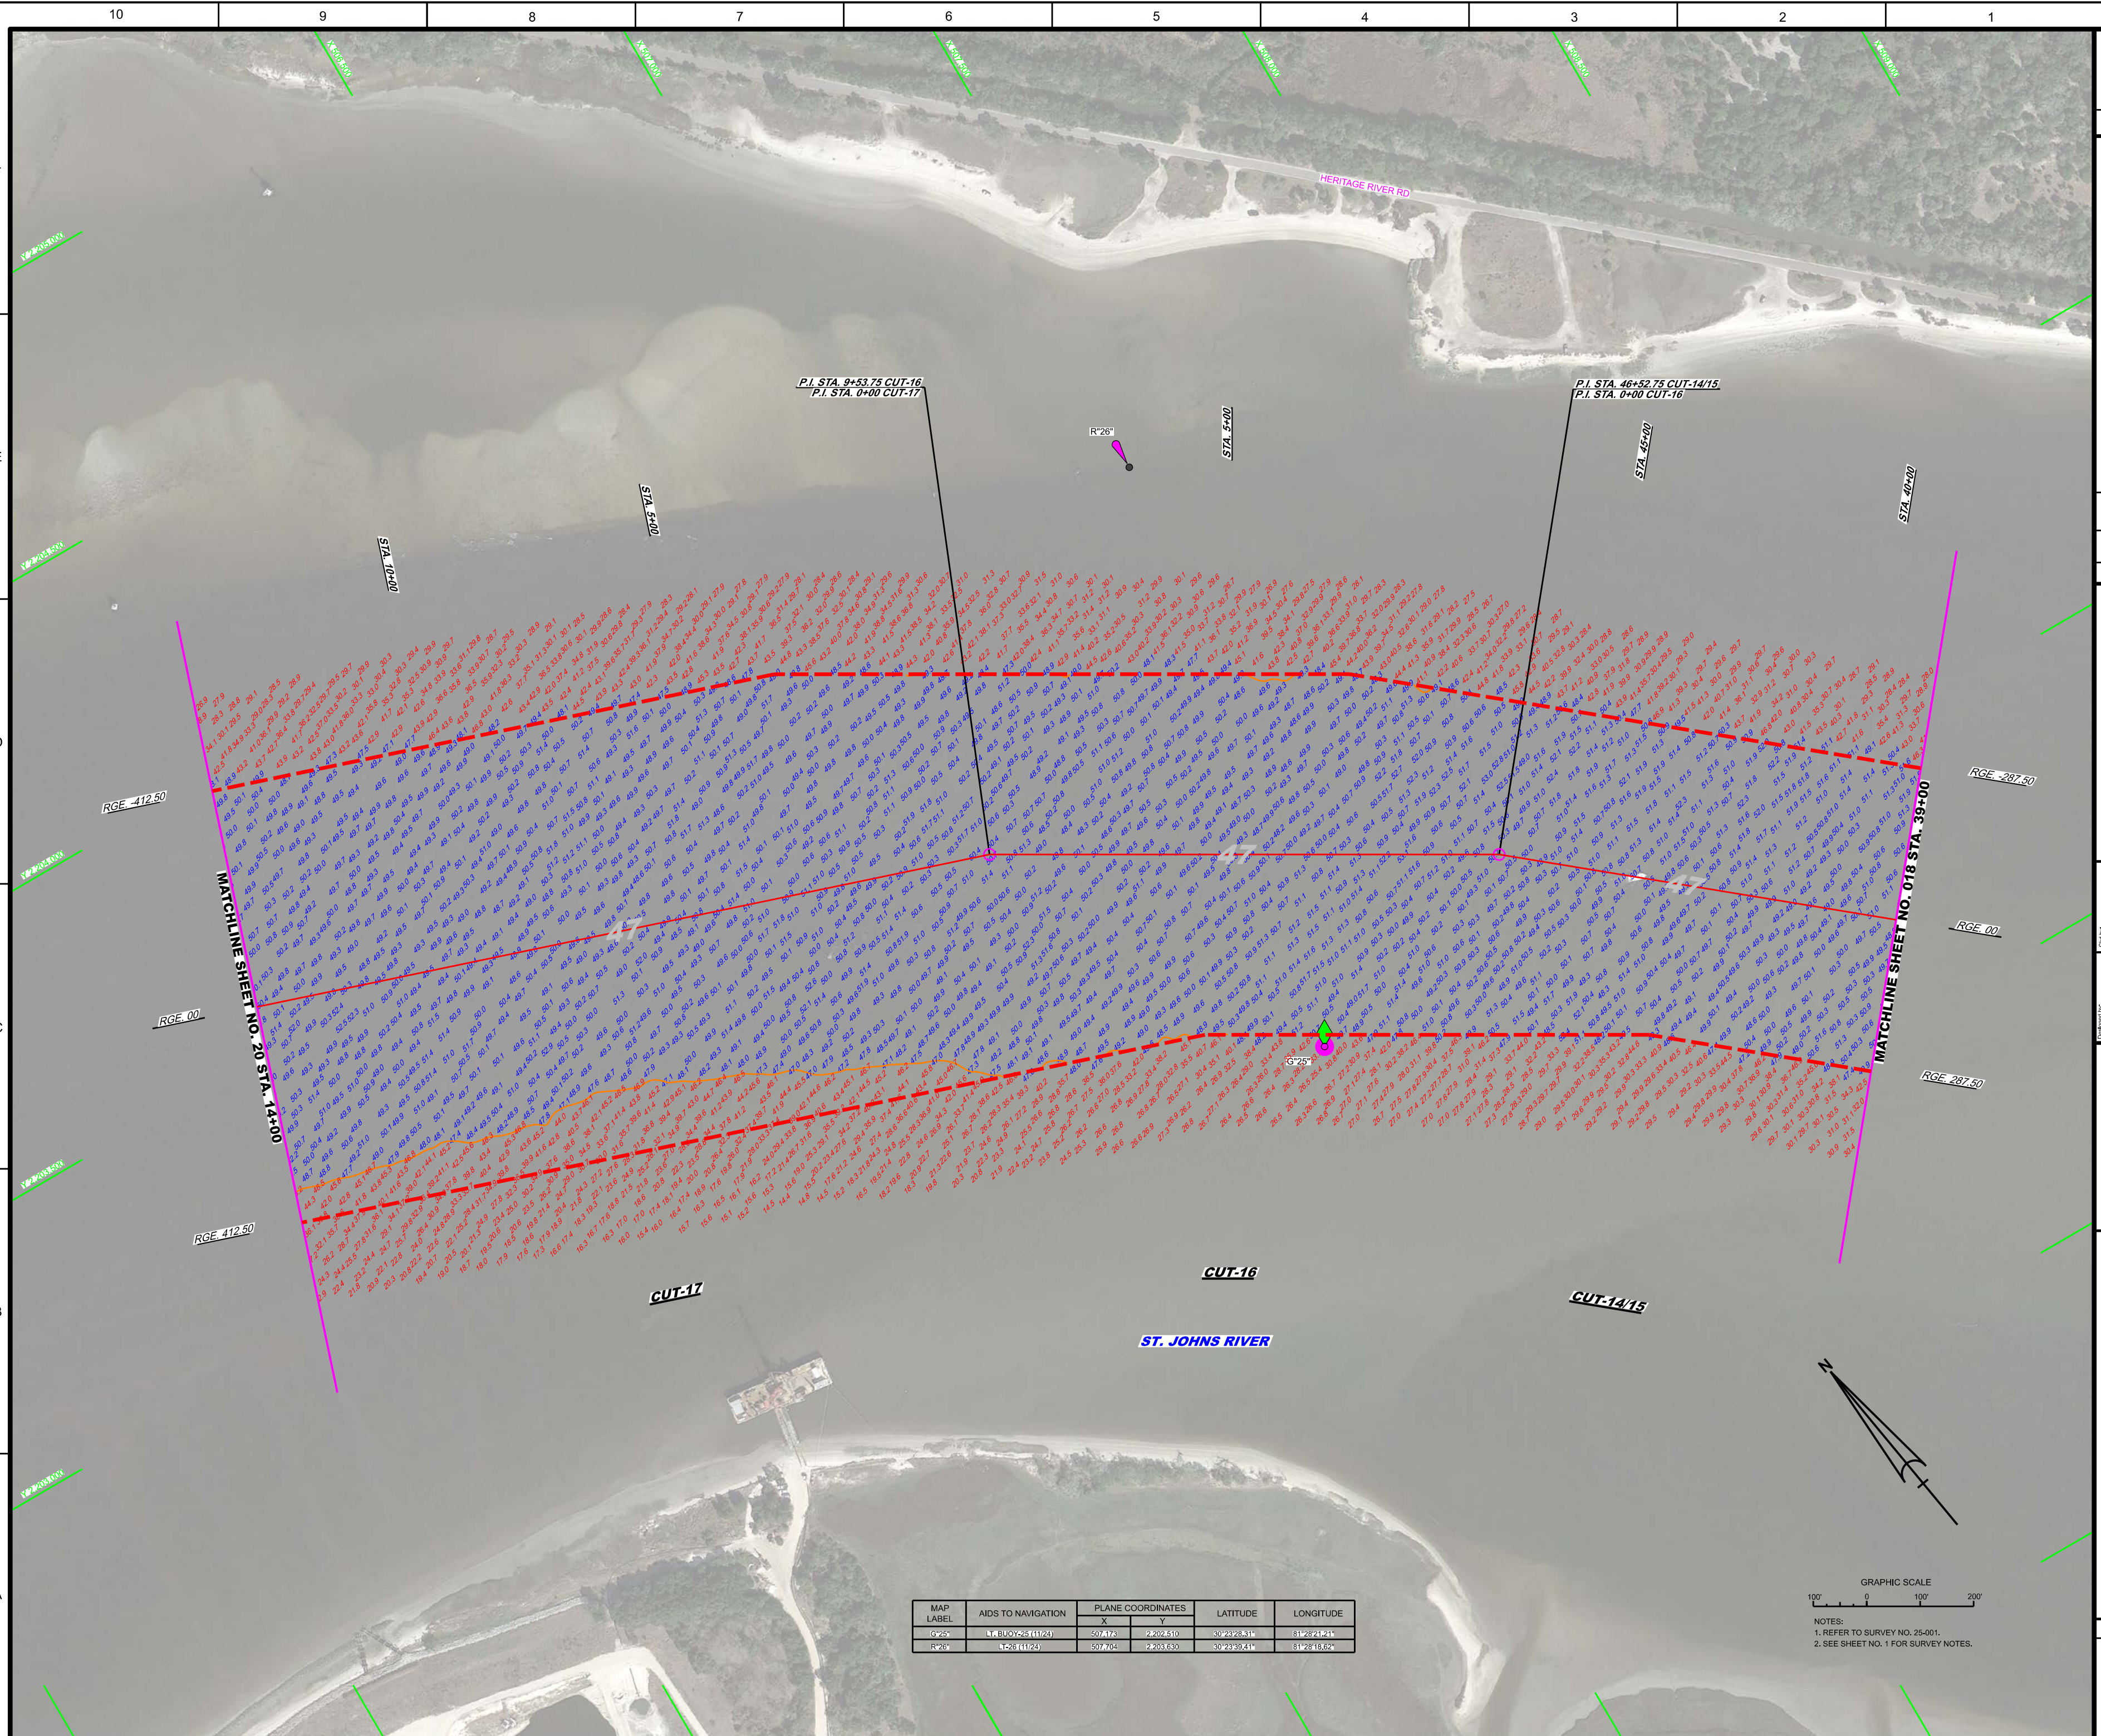

MAP LABEL	AIDS TO NAVIGATION	PLANE COORDINATES		LATITUDE	LONGITUDE
		X	Y		
G°25°	Lt. BUOY-25 (11/24)	507.473	2.202.510	30°23'28.31"	81°28'21.21"
R°26°	Lt-26 (11/24)	507.704	2.203.630	30°23'39.41"	81°28'18.62"

GRAPHIC SCALE



100' 0 100' 200'

NOTES:

1. REFER TO SURVEY NO. 25-001.
2. SEE SHEET NO. 1 FOR SURVEY NOTES.

 US Army Corps of Engineers Jacksonville District		SAFETY ON THIS JOB DEPENDS ON YOU	
1st EXAM SURVEY FY25 30, 34, 36, 40, 47 & 49-FOOT PROJECT STA. 39+00 CUT+14/15 THRU STA. 14+00 CUT+17 PLAN		25-001 WACONAT.DGN 25-001 WACONAT.PLOT 25-001 WACONAT.ALTOUTS.DGN JAX HARBOR #7 EXTENSION-C&M/COCF...DGN 25-001 G-BS-BRDLOGN Reference file:	
Drawing no.		Scale: AS SHOWN	
19			
SHEET 19 OF 57			

MAP LABEL	AIDS TO NAVIGATION	PLANE COORDINATES		LATITUDE	LONGITUDE
		X	Y		
G*2*	LT, BUOY*27 (09/24)	504.864	2.202.366	30°23'36.68"	81°28'47.61"
G*29*	LT, BUOY*29 (11/24)	503.220	2.202.982	30°23'32.82"	81°29'06.36"



US Army Corps
of Engineers
Jacksonville District

SAFETY ON THIS JOB

[illegible]

DEPARTMENT OF THE ARMY
JACKSONVILLE DISTRICT, CORPS OF ENGINEERS

assigned by:	GMFR	Old by:	GMFR
by:	GMFR		
No.	NOV 2024		

001-V-CON47.DGN
001-V-NAV.DGN
001-V-SCUL_ALLCUTS.DGN
K HARBOR 47 EXTENSION-C-NGMCCF....DGN
001-G-S-BRDR.DGN
Reference files:
001-VH-020.DGN

JACKSONVILLE HARBOR, FLORIDA

1st EXAM SURVEY FY25

4, 38, 40, 47 & 49-FOOT PROJECT

STA. 14+00 CUT-17 THRU STA. 13+00 CUT-39

PLAN

30, 3

Scale: AS SHOWN

Drawing no.

20

SHEET 20 OF 57

