

MAP LABEL	AIDS TO NAVIGATION	PLANE COORDINATES		LATITUDE	LONGITUDE
		X	Y		
G35	LT BUOY35 (11/24)	495.597	2202.151	30°25'24.30"	81°30'22.06"
R36	LT BUOY36 (11/24)	495.669	2200.293	30°23'35.55"	81°30'32.60"
G37	LT BUOY37 (11/24)	495.676	2202.829	30°25'25.93"	81°30'33.83"



US Army Corps
of Engineers
Jacksonville District

SAFETY ON THIS JOB
DEPENDS ON YOU

[illegible]

DEPARTMENT OF THE ARMY
JACKSONVILLE DISTRICT, CORPS OF ENGINEERS
JACKSONVILLE, FLORIDA

[illegible]

LE HARBOR, FLORIDA

**1 SURVEY FY25
7 & 49-FOOT PROJECT**

THRU STA 16+00 CUT-42 &
THRU STA. 14+00 CUT-A


PLAN


Scale: AS SHOWN

Drawing no.

23

SHEET 23 OF 57

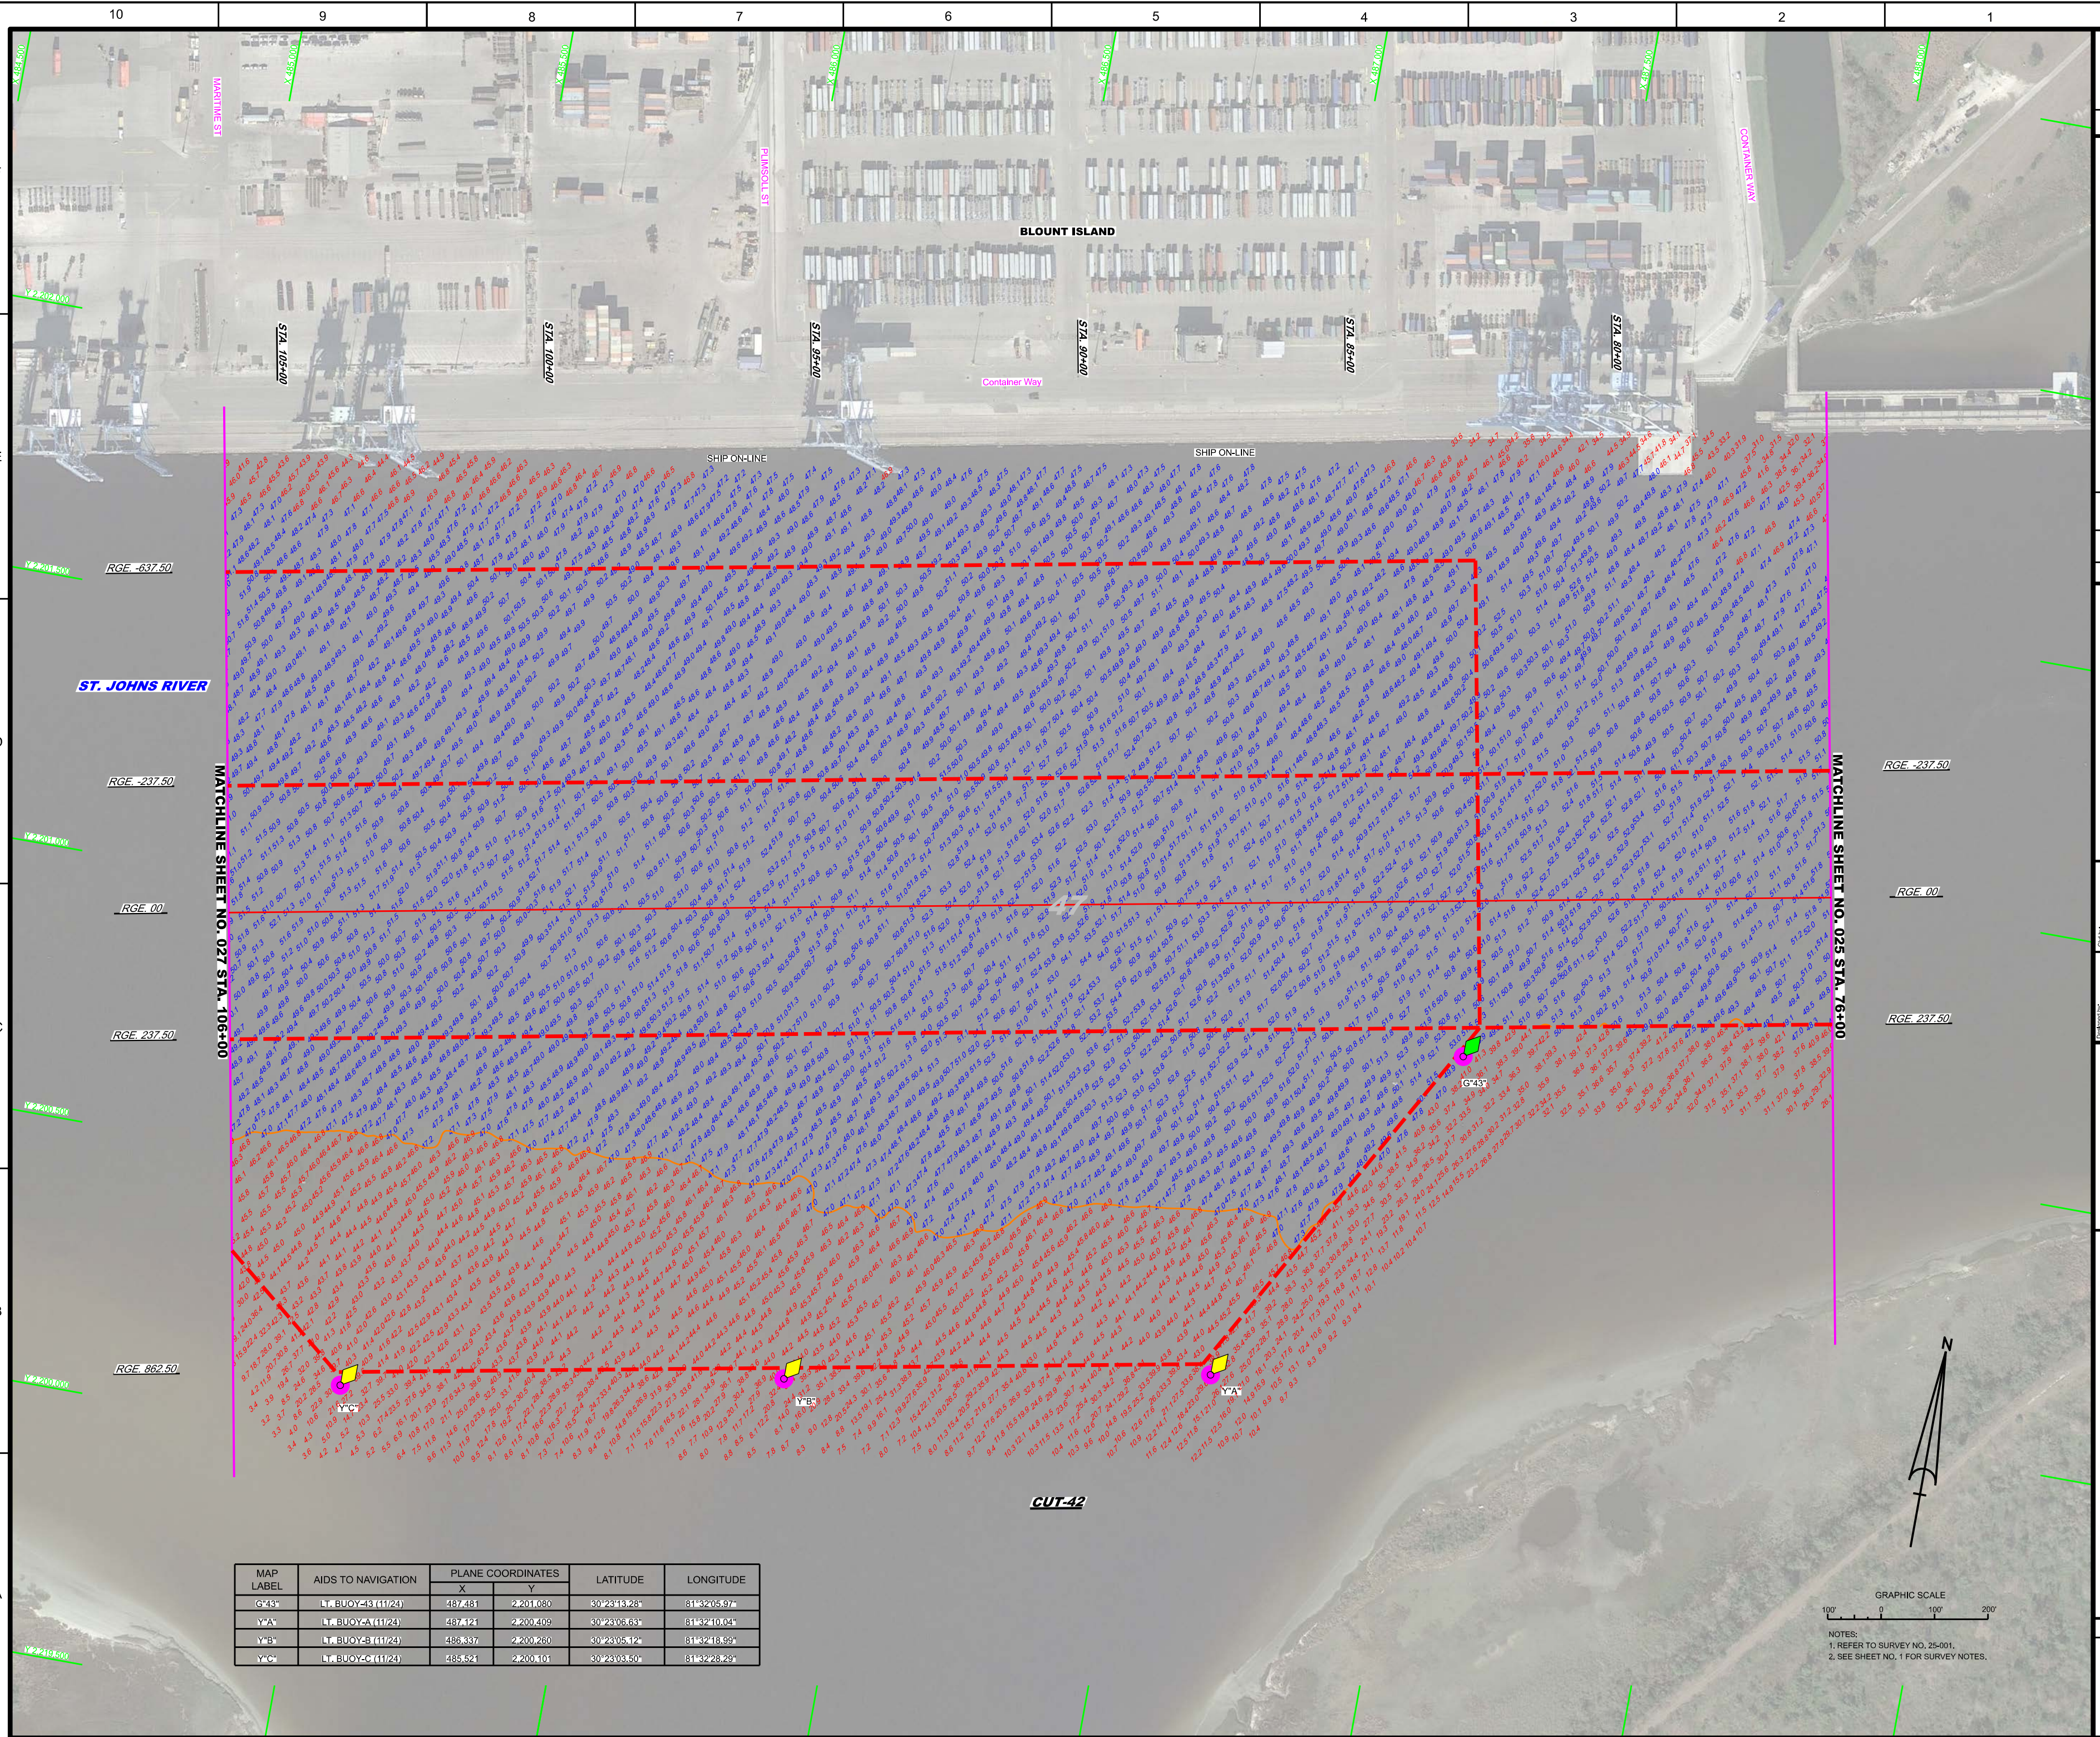[illegible]

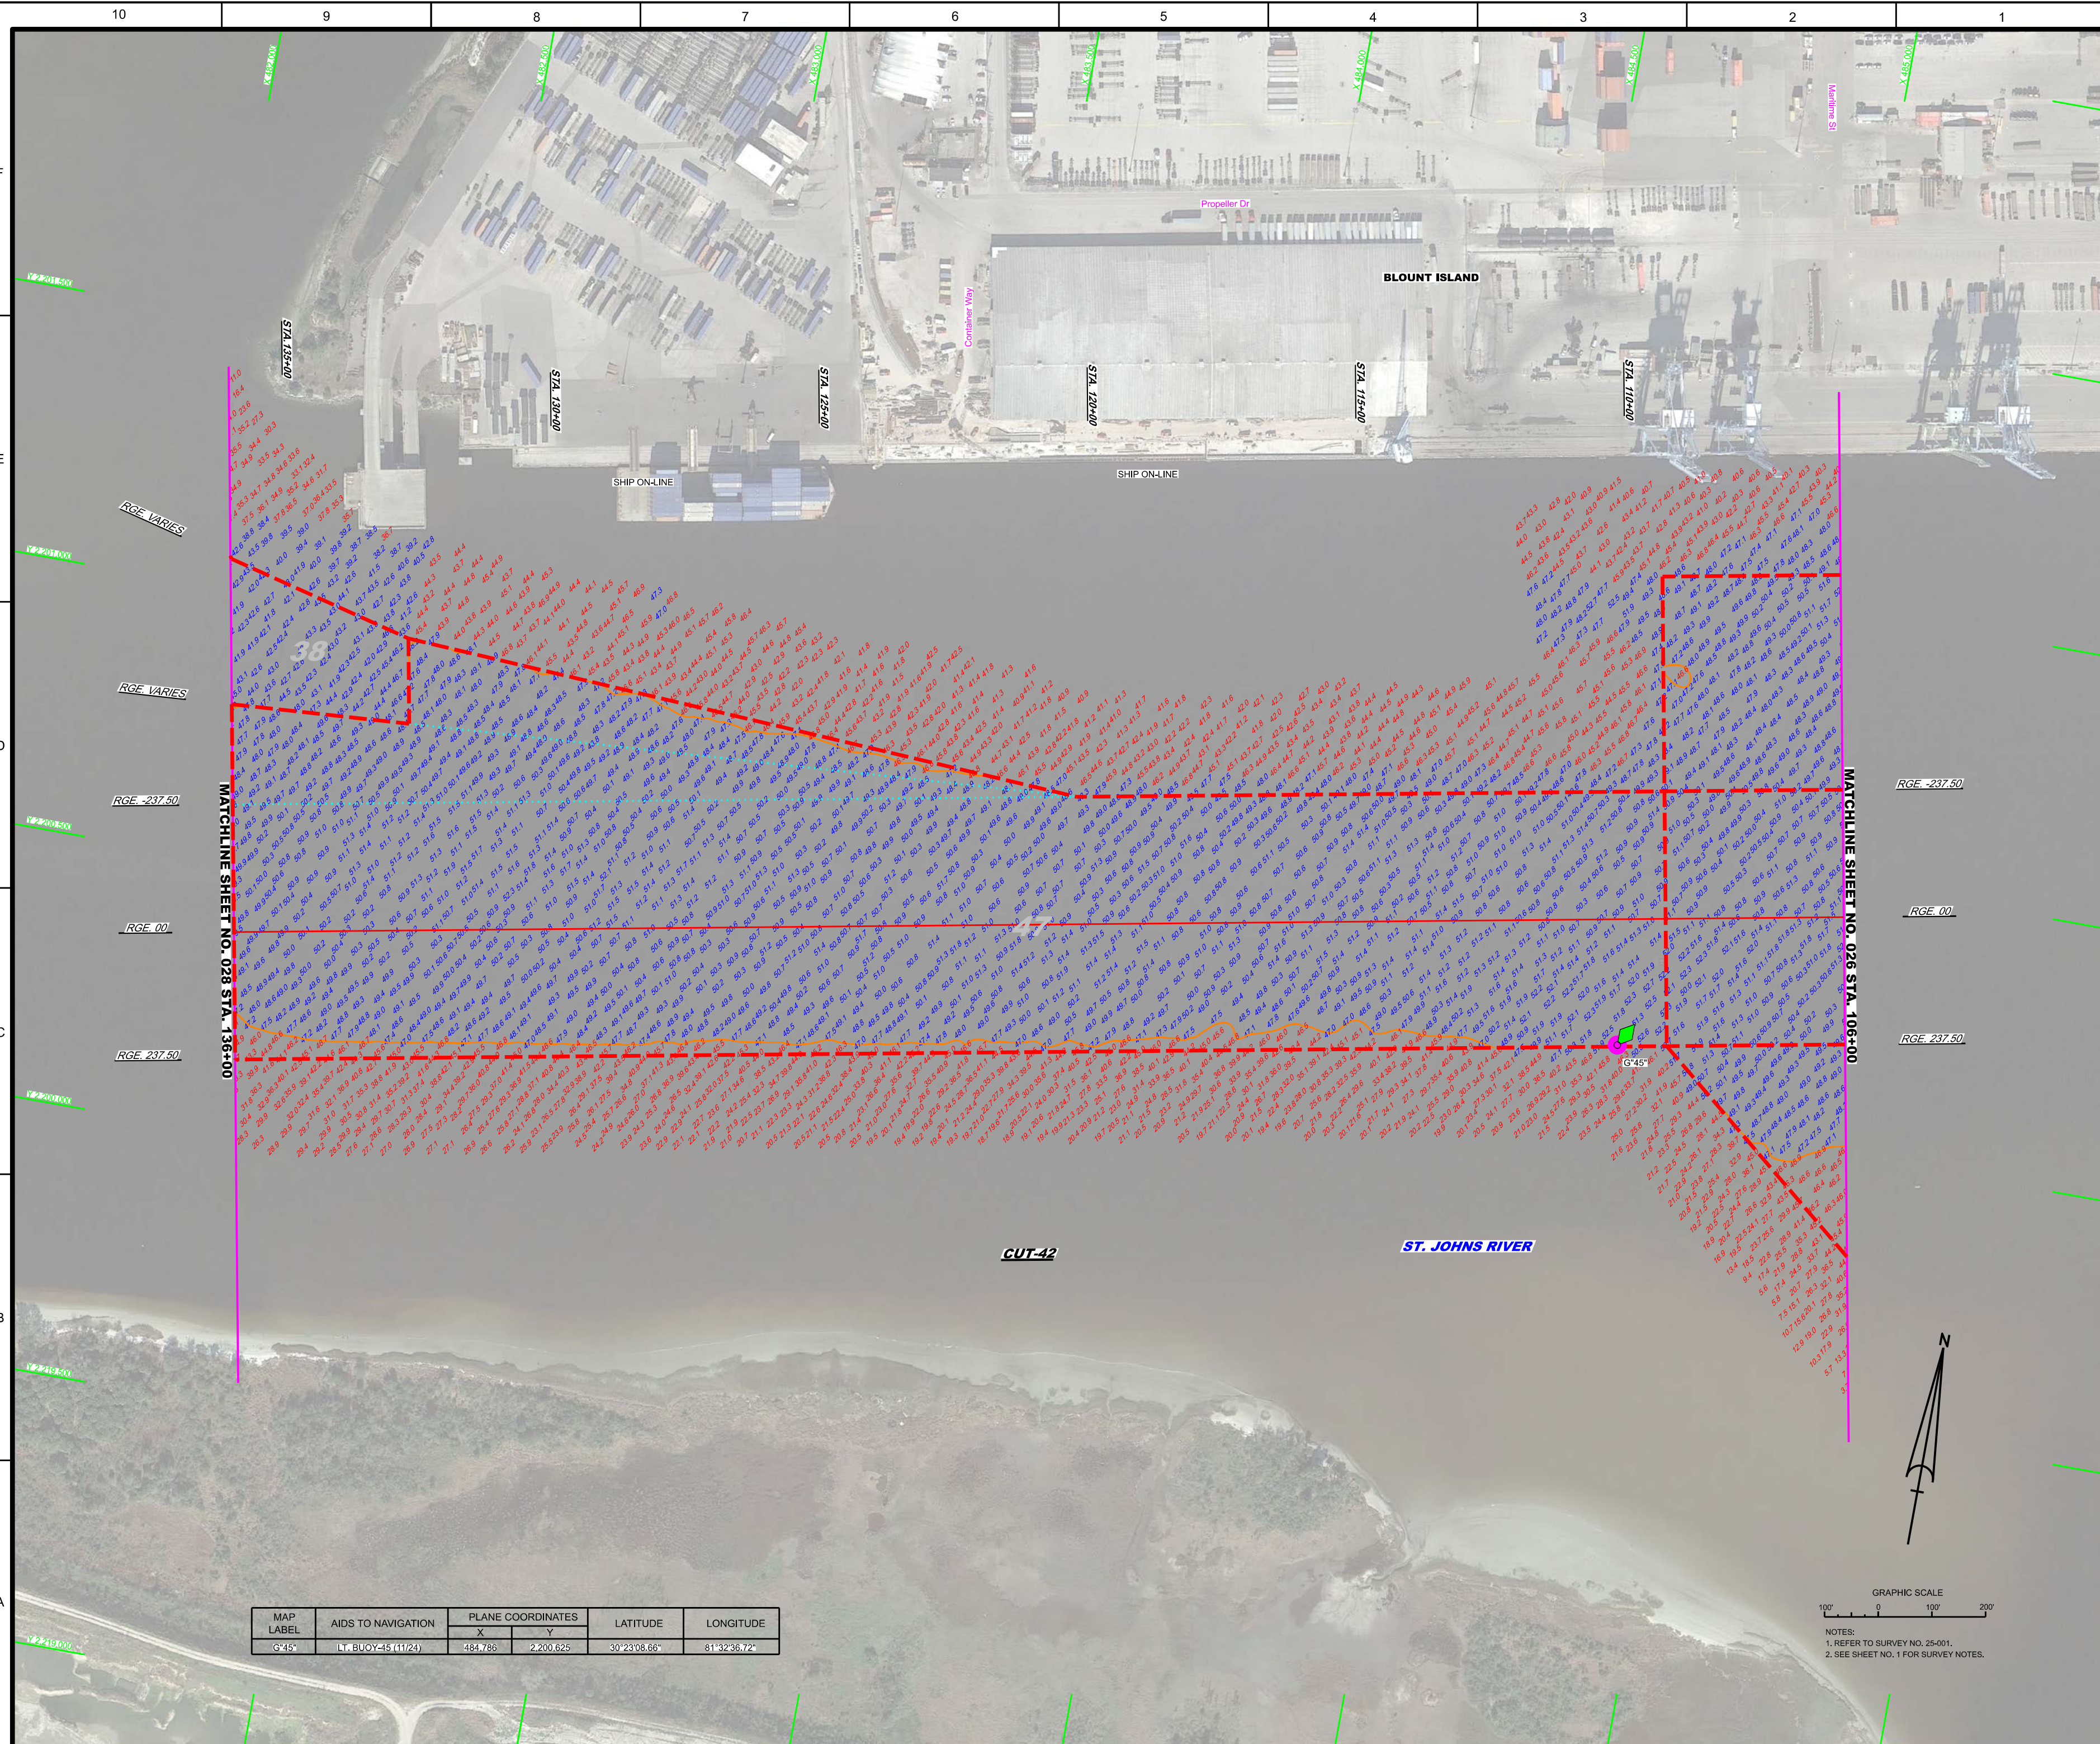

MAP LABEL	AIDS TO NAVIGATION	PLANE COORDINATES		LATITUDE	LONGITUDE
		X	Y		
G*45*	LT. BUOY-45 (11/24)	484.786	2,200.625	30°23'08.66"	81°32'36.72"

GRAPHIC SCALE



100' 0 100' 200'

NOTES:

1. REFER TO SURVEY NO. 25-001.
2. SEE SHEET NO. 1 FOR SURVEY NOTES.

 US Army Corps of Engineers Jacksonville District		SAFETY ON THIS JOB DEPENDS ON YOU	
JACKSONVILLE HARBOR, FLORIDA 1st EXAM SURVEY FY25 30, 34, 38, 40, 47 & 49-FOOT PROJECT STA. 108+00 THRU STA. 136+00 CUT-2 PLAN		Drawing No. AS SHOWN	Drawing no. 27
25-00114-CON47.DGN 25-00114-CON48.DGN 25-00114-CON49.DGN 25-00114-CON50.DGN 25-00114-CON51.DGN 25-00114-CON52.DGN 25-00114-CON53.DGN 25-00114-CON54.DGN 25-00114-CON55.DGN 25-00114-CON56.DGN 25-00114-CON57.

