

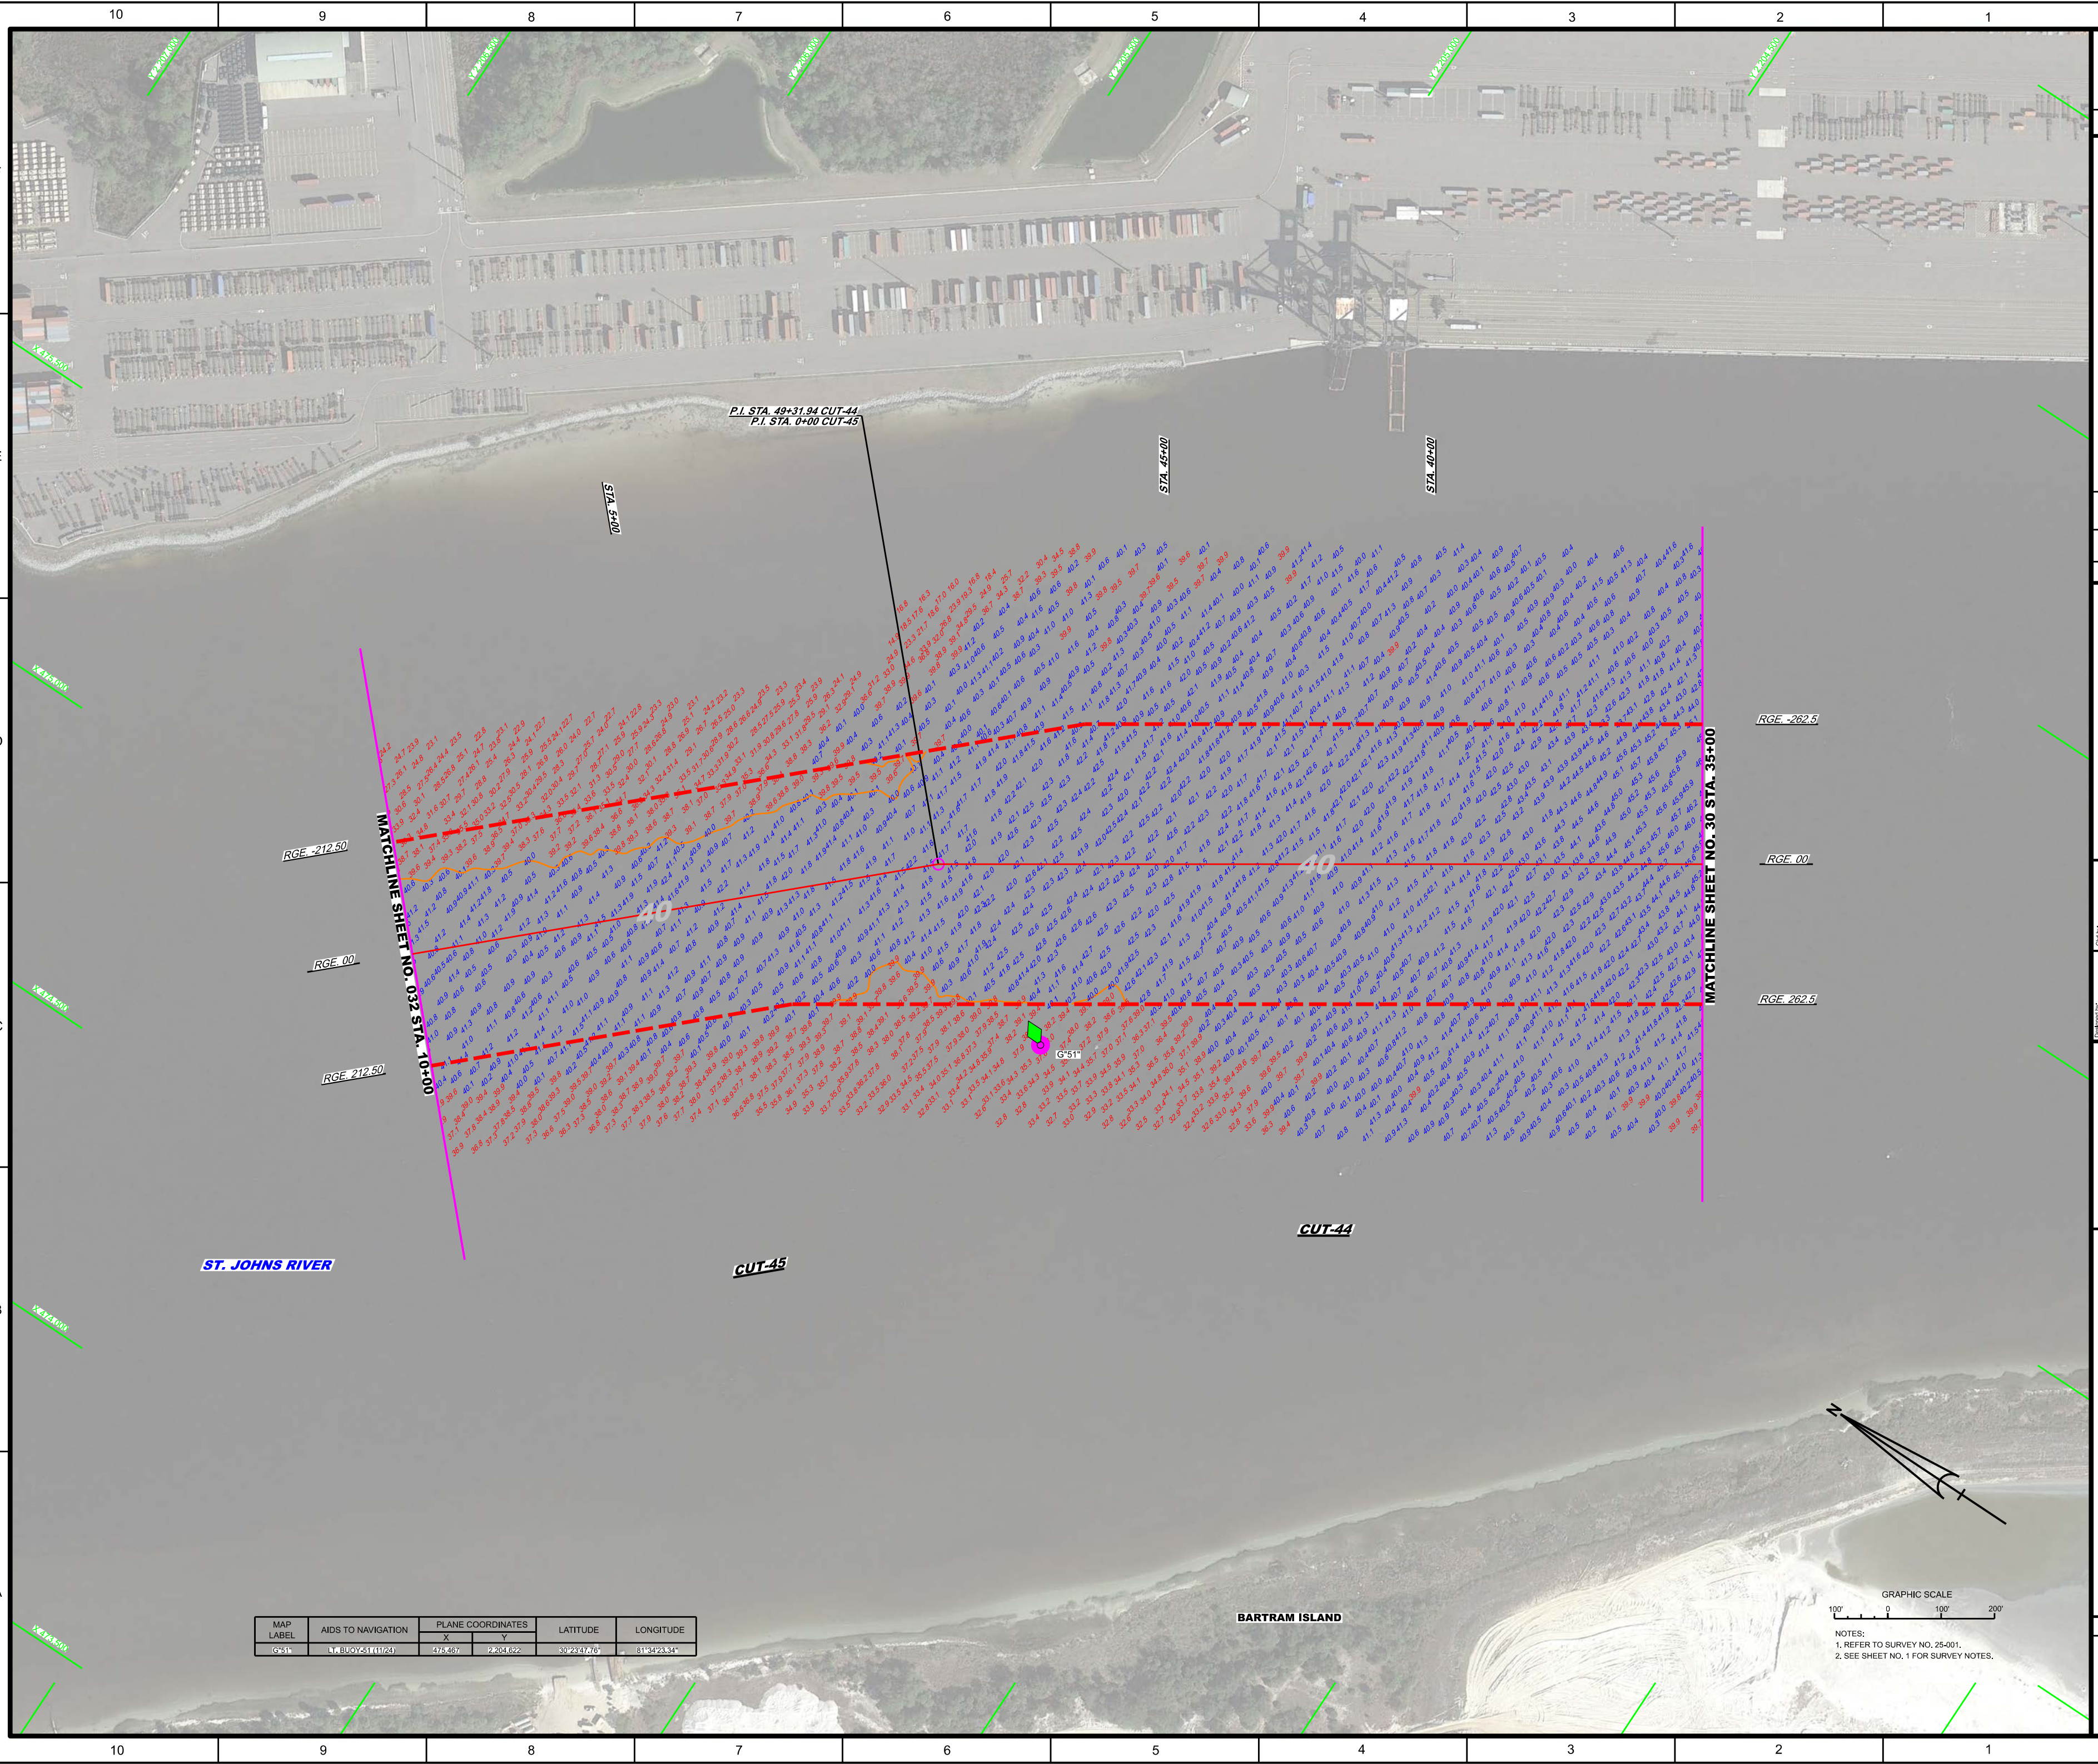


[illegible]

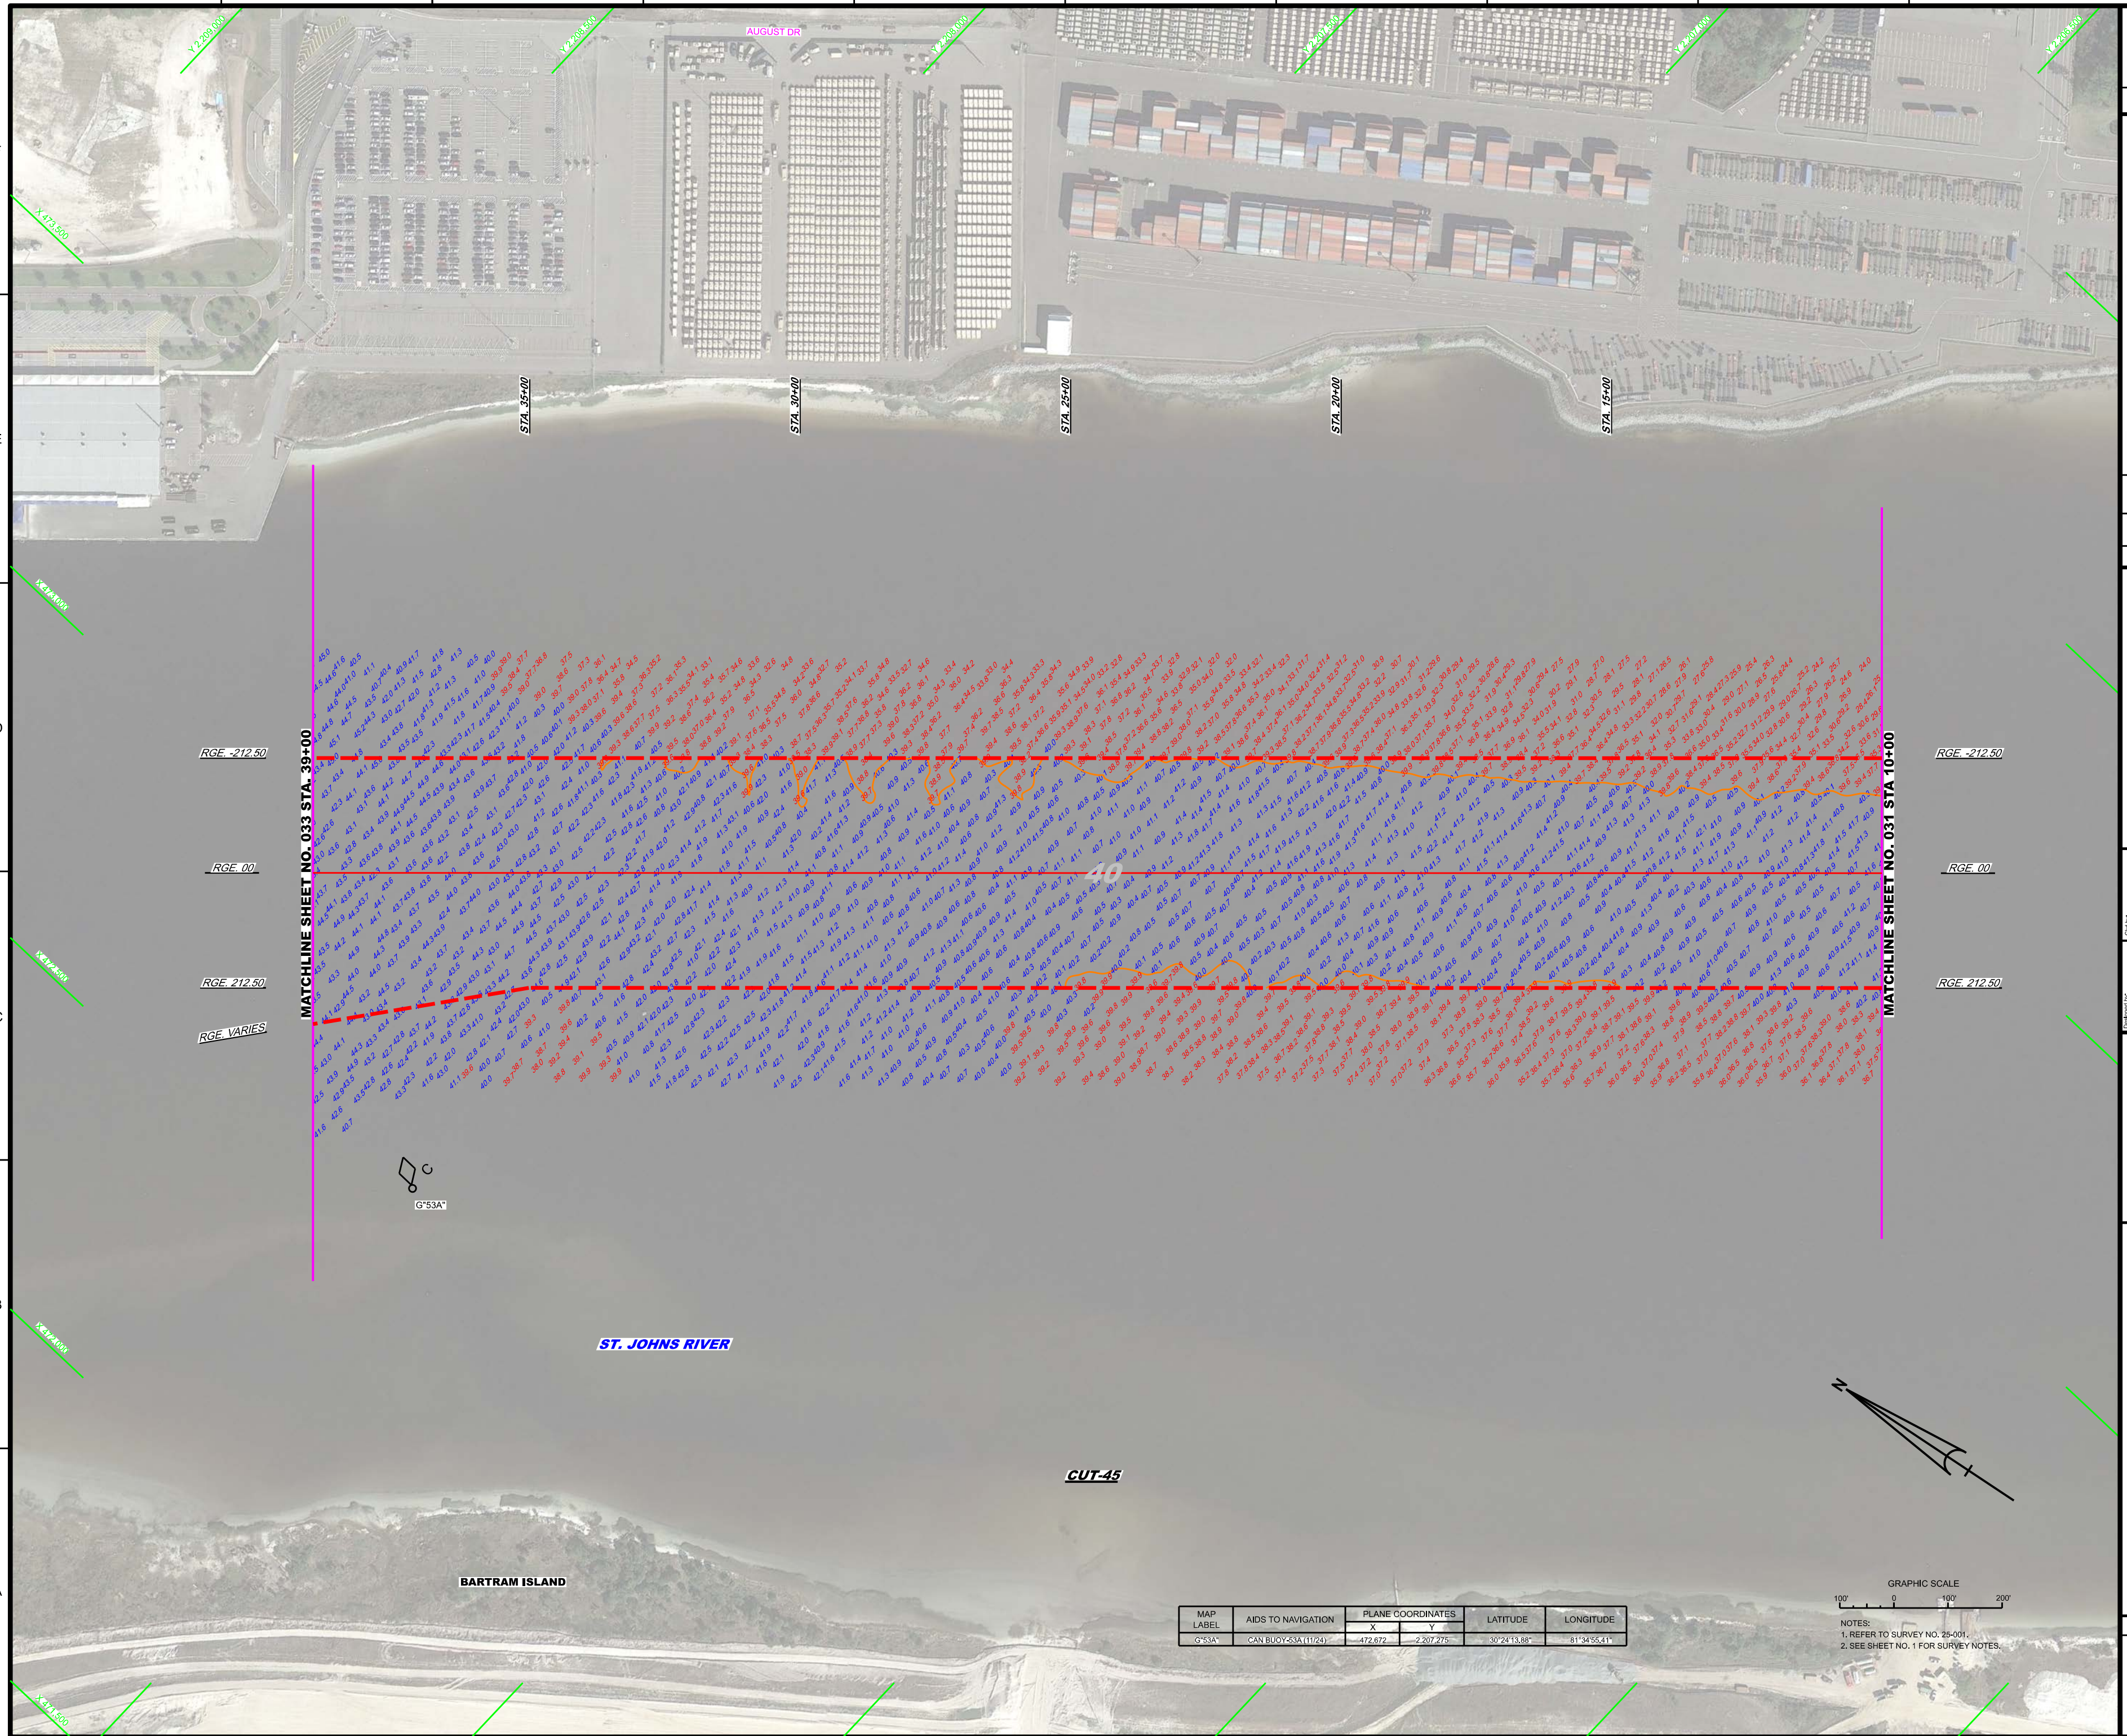

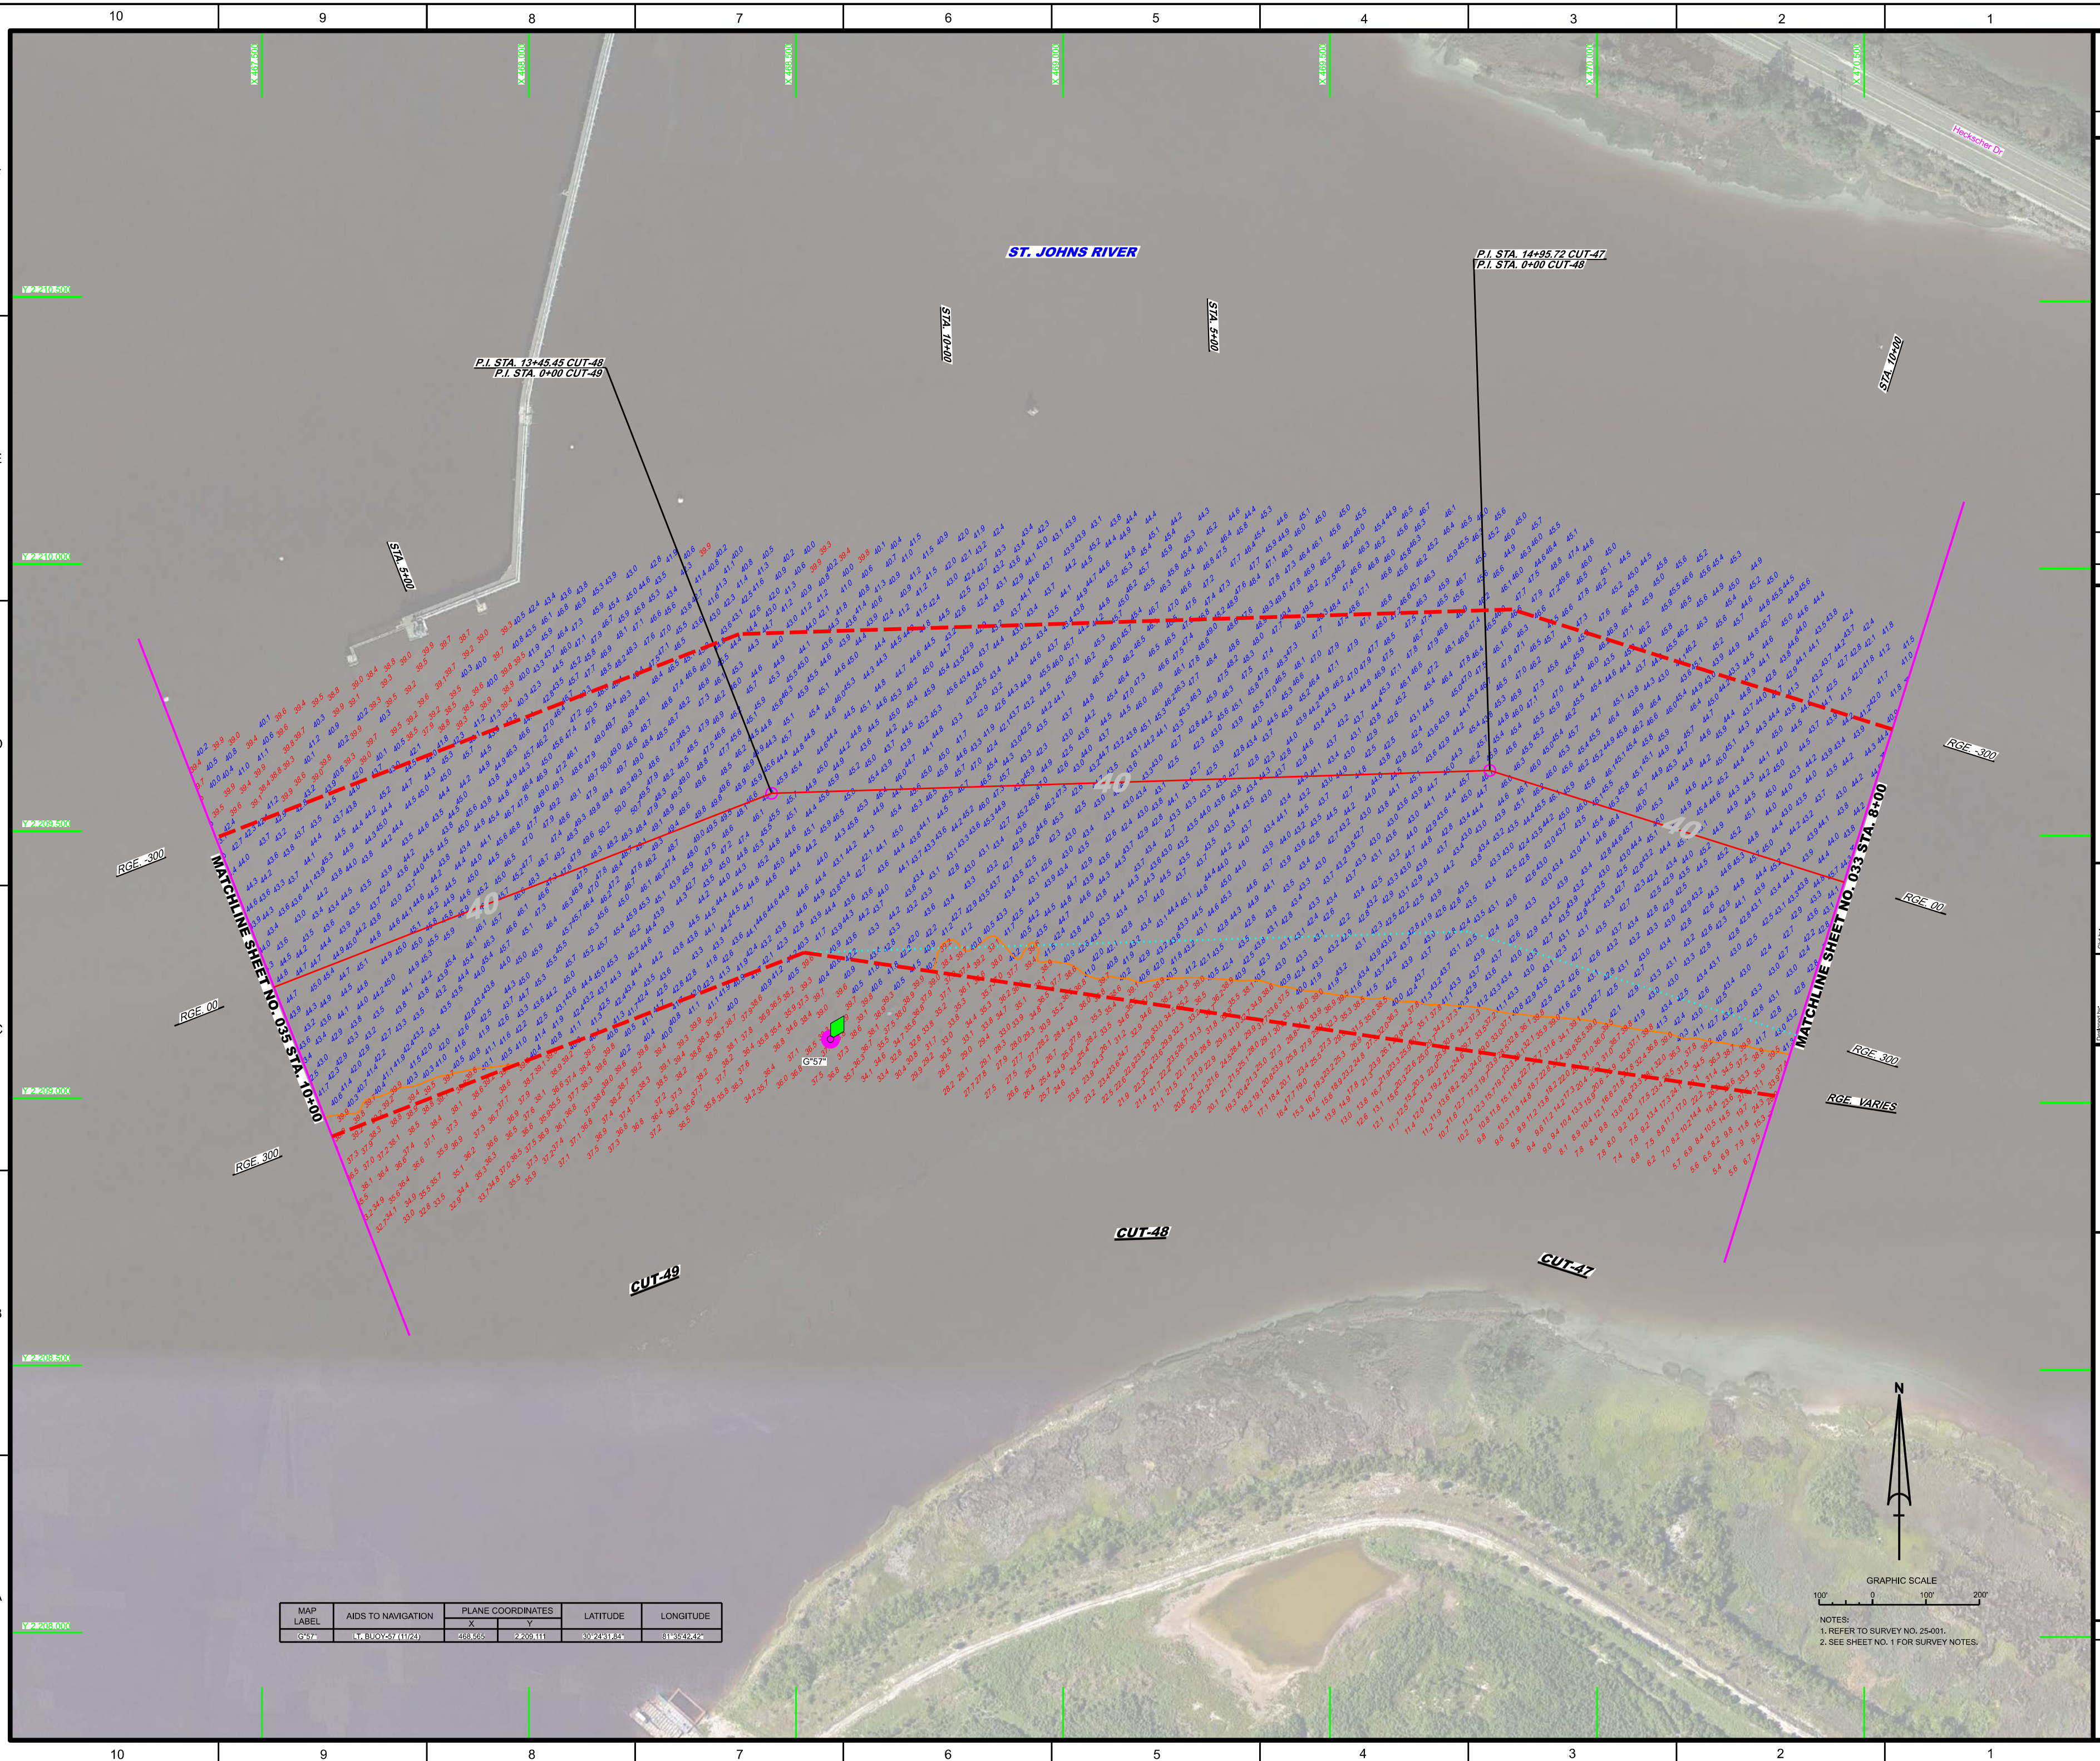

MAP LABEL	AIDS TO NAVIGATION	PLANE COORDINATES		LATITUDE	LONGITUDE
		X	Y		
G*57*	LT. BUOY-57 (11/24)	468,565	2,209,111	30°24'31.84"	81°35'42.42"

GRAPHIC SCALE

100' 0 100' 200'

NOTES:

1. REFER TO SURVEY NO. 25-001.
2. SEE SHEET NO. 1 FOR SURVEY NOTES.

[illegible]

```
25-001-V-COM40.DGN
25-001-V-NAV.DGN
25-001-V-SOUN_ALLCUTS.DGN
JAX HARBOR 47 EXTENSION-C-NGMCCF....DGN
25-001-G-BS-BRDR.DGN
Reference files:
25-001-VH-034.DGN
file name;
```

1st EXAM SURVEY FY25
4, 38, 40, 47 & 49-FOOT PROJECT

PLAN


STA. 8+00 CUT-47 THRU STA. 10+00 CUT-49


Scale: AS SHOWN

Drawing no.

34

SHEET 34 OF 57

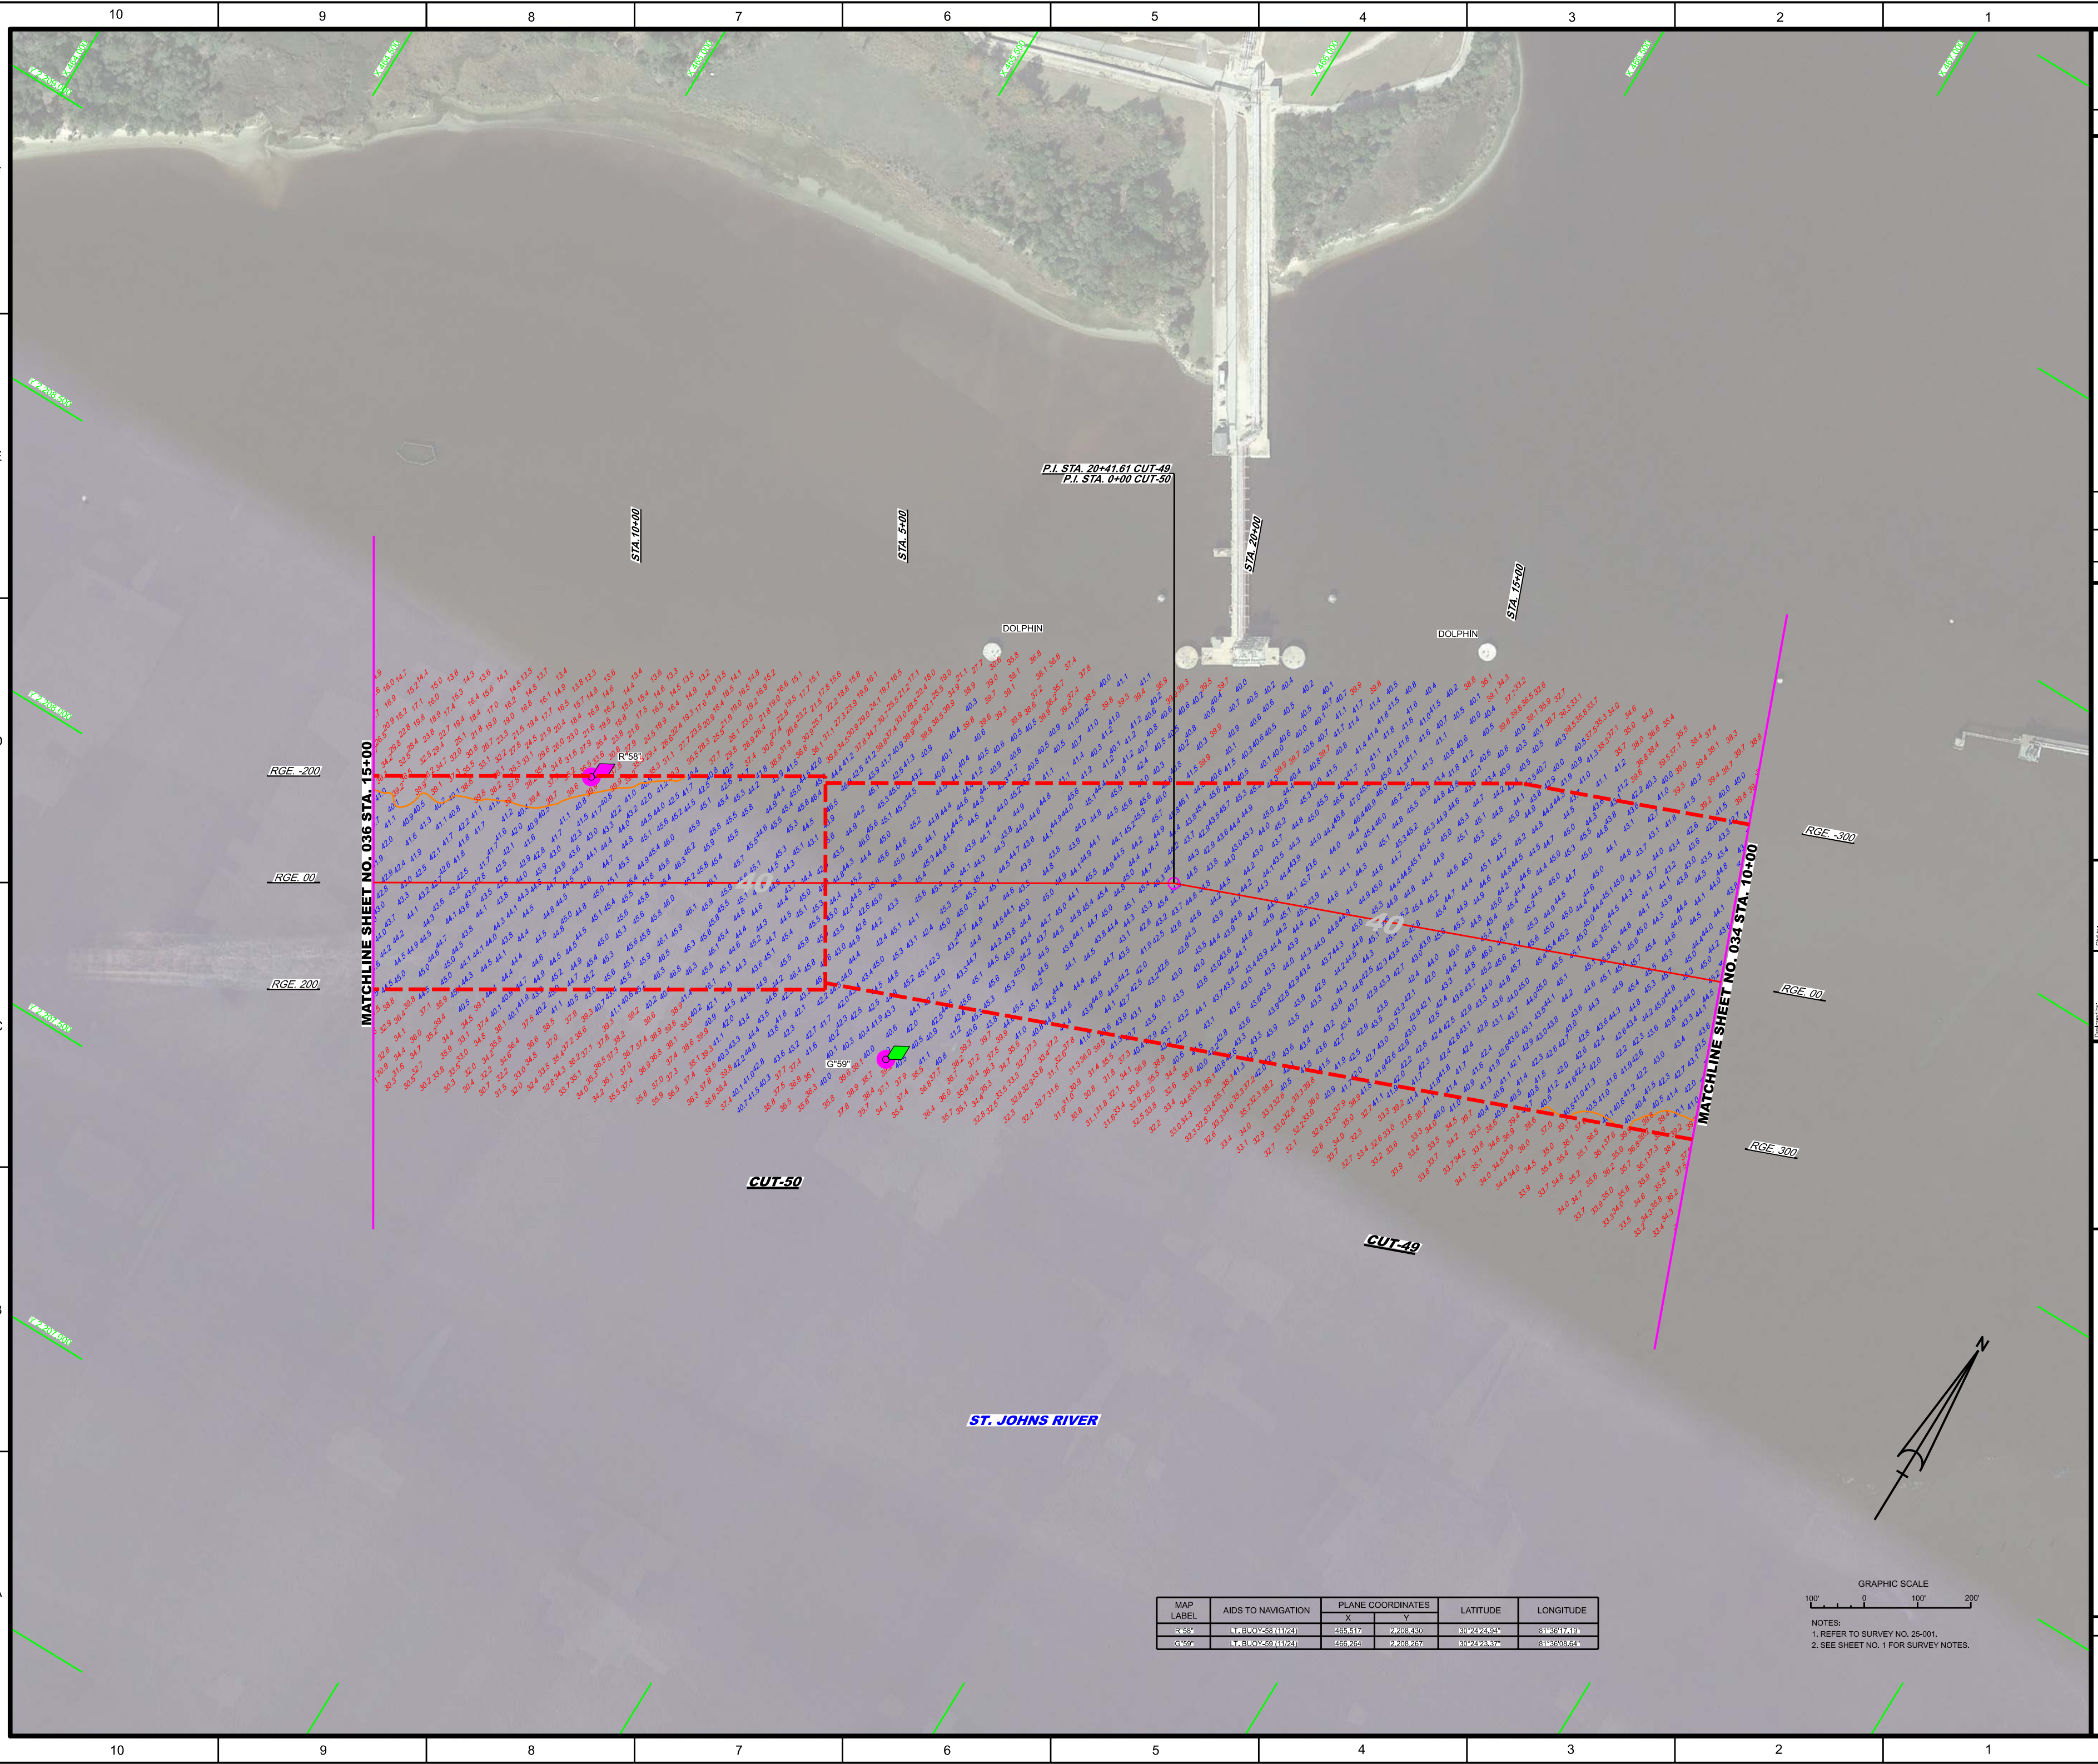[illegible]

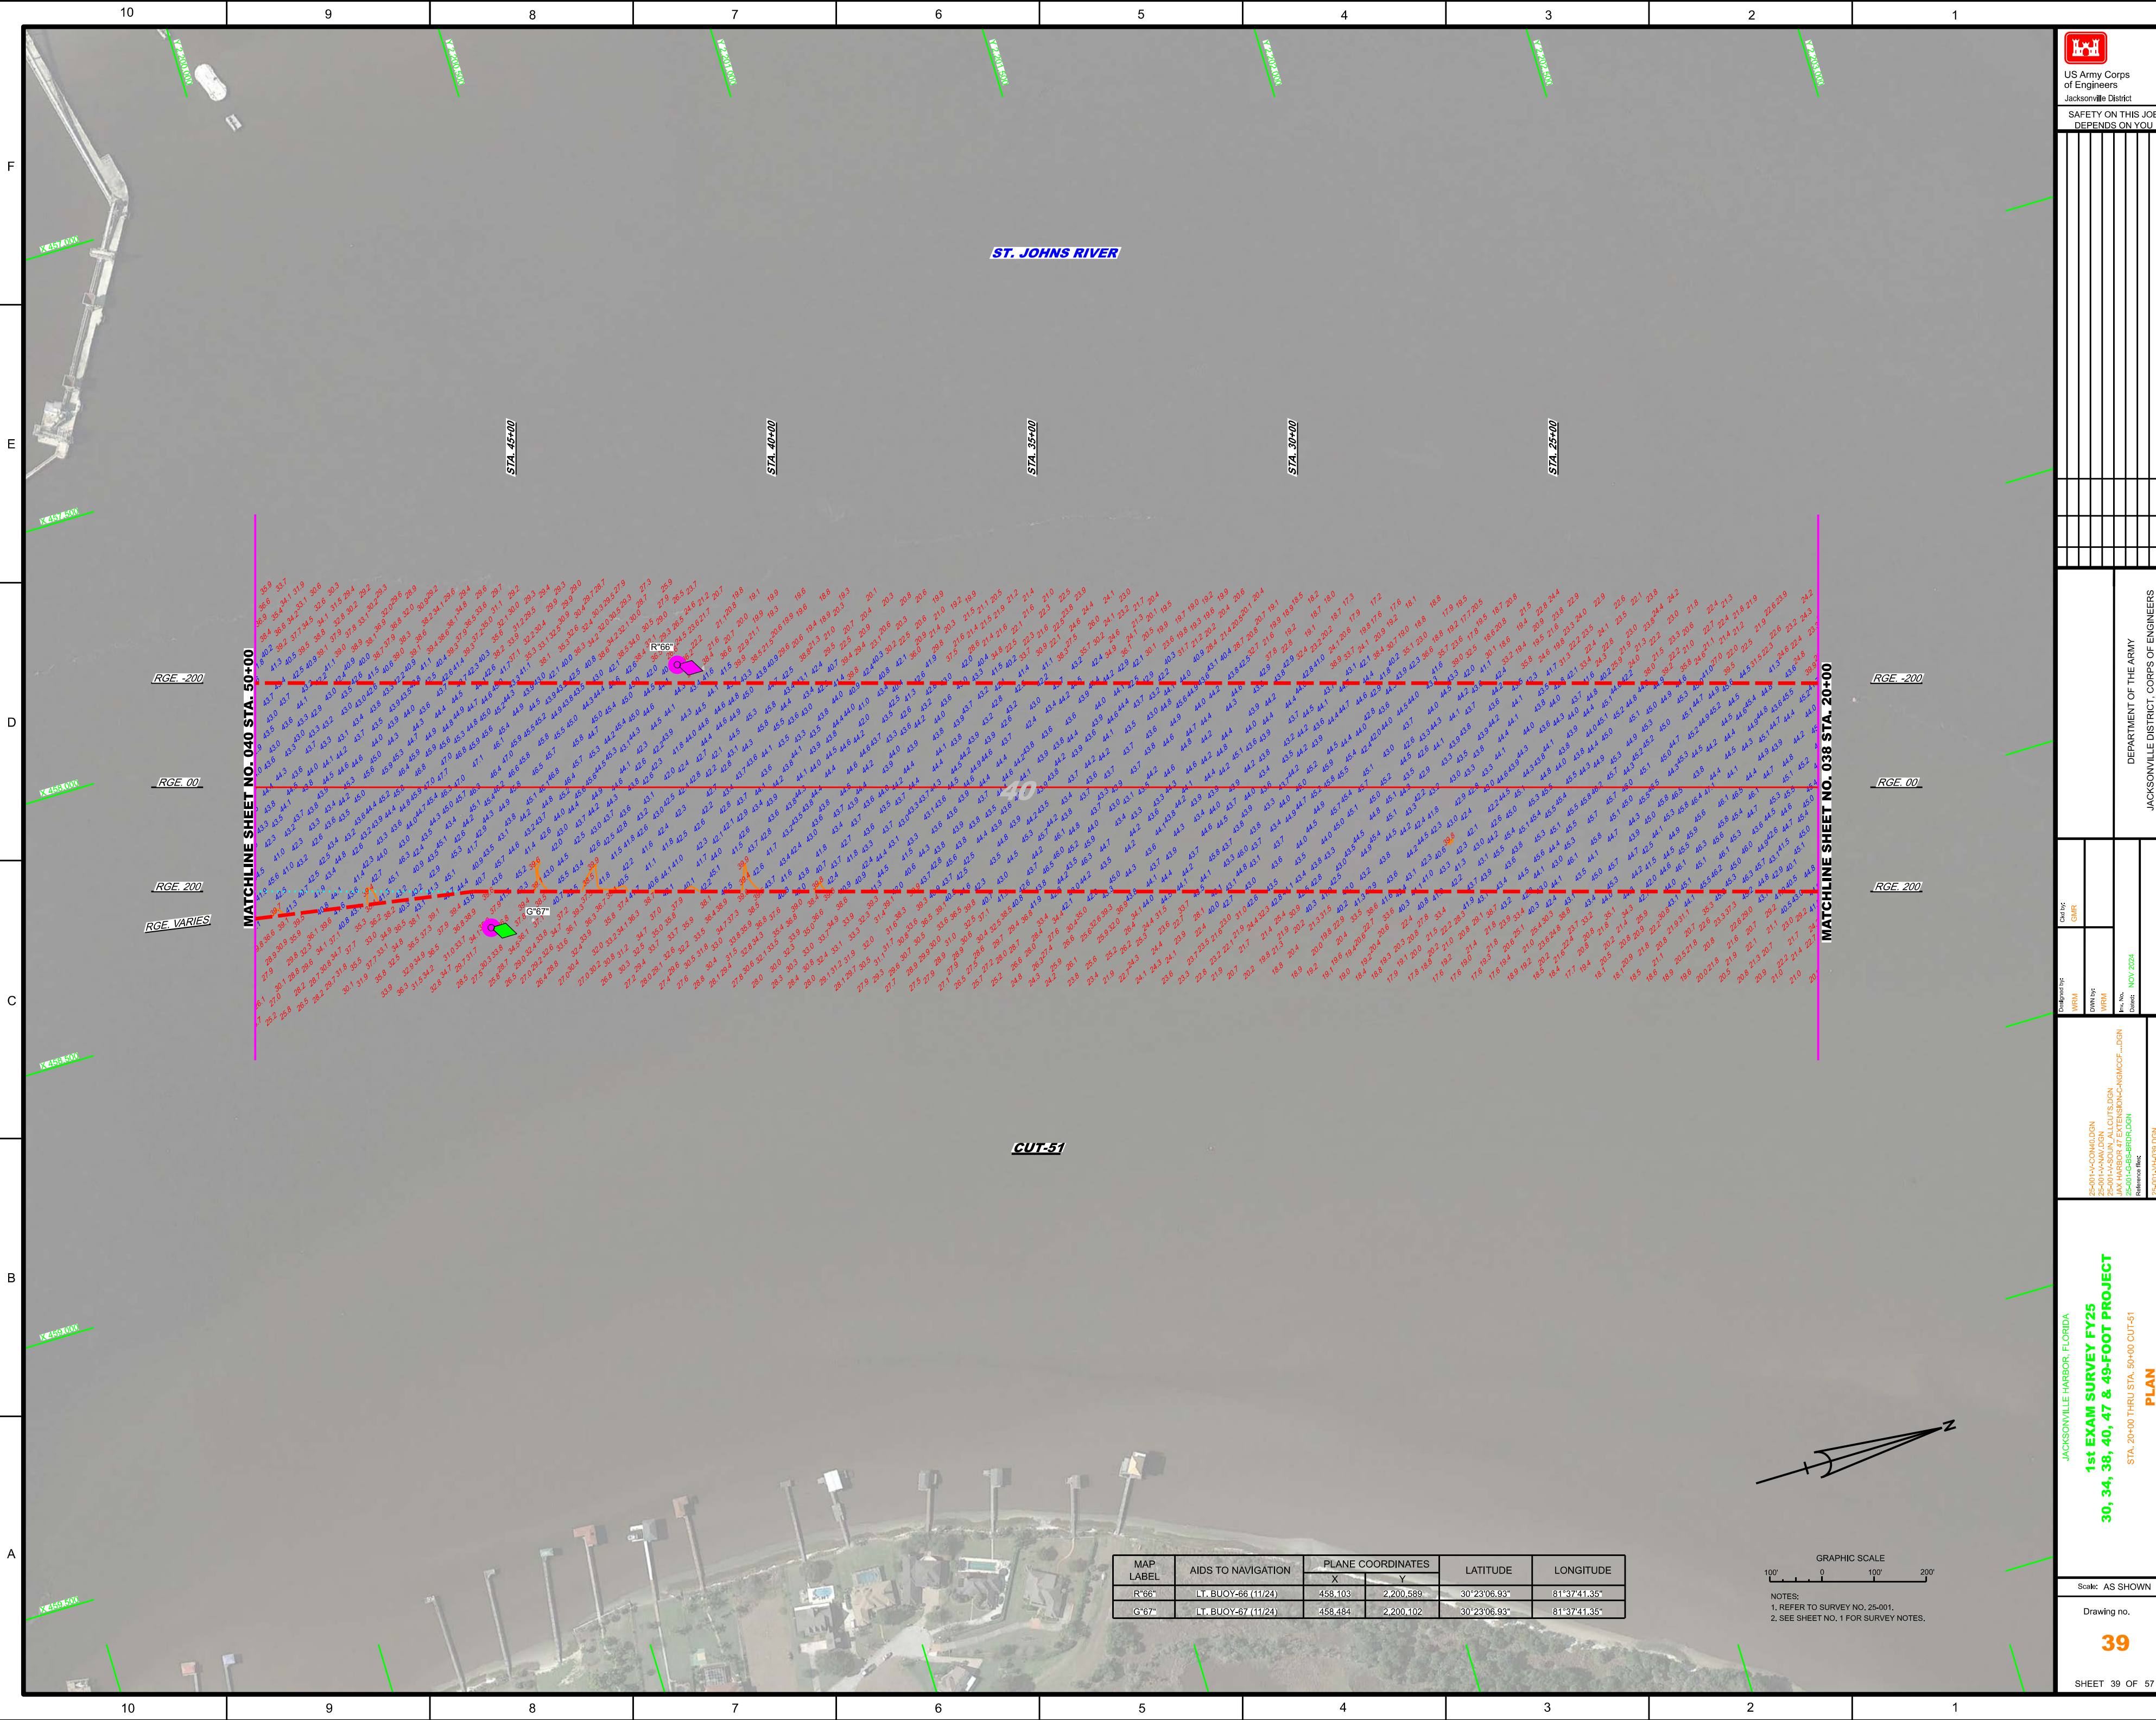

Sheet No.	39
Revision Description	1. REFER TO SURVEY NO. 25-001. 2. SEE SHEET NO. 1 FOR SURVEY NOTES.
Scale	AS SHOWN
Drawing No.	39
Sheet No.	39 OF 57


DEPARTMENT OF THE ARMY
JACKSONVILLE DISTRICT, CORPS OF ENGINEERS
JACKSONVILLE, FLORIDA

Drawn by	WRM
Checked by	GMR
Designated by	WRM
Reviewed by	WRM
Date	NOV 2024

JACKSONVILLE HARBOR, FLORIDA
1st EXAM SURVEY FY25
30, 34, 38, 40, 47 & 49-FOOT PROJECT
STA. 20+00 THRU STA. 50+00 CUT-51
PLAN

MAP LABEL	AIDS TO NAVIGATION	PLANE COORDINATES		LATITUDE	LONGITUDE
		X	Y		
R66"	LT. BUOY-66 (11/24)	458,103	2,200,589	30°23'06.93"	81°37'41.35"
G67"	LT. BUOY-67 (11/24)	458,484	2,200,102	30°23'06.93"	81°37'41.35"

GRAPHIC SCALE
100' 0 100' 200'
NOTES:
1. REFER TO SURVEY NO. 25-001.
2. SEE SHEET NO. 1 FOR SURVEY NOTES.

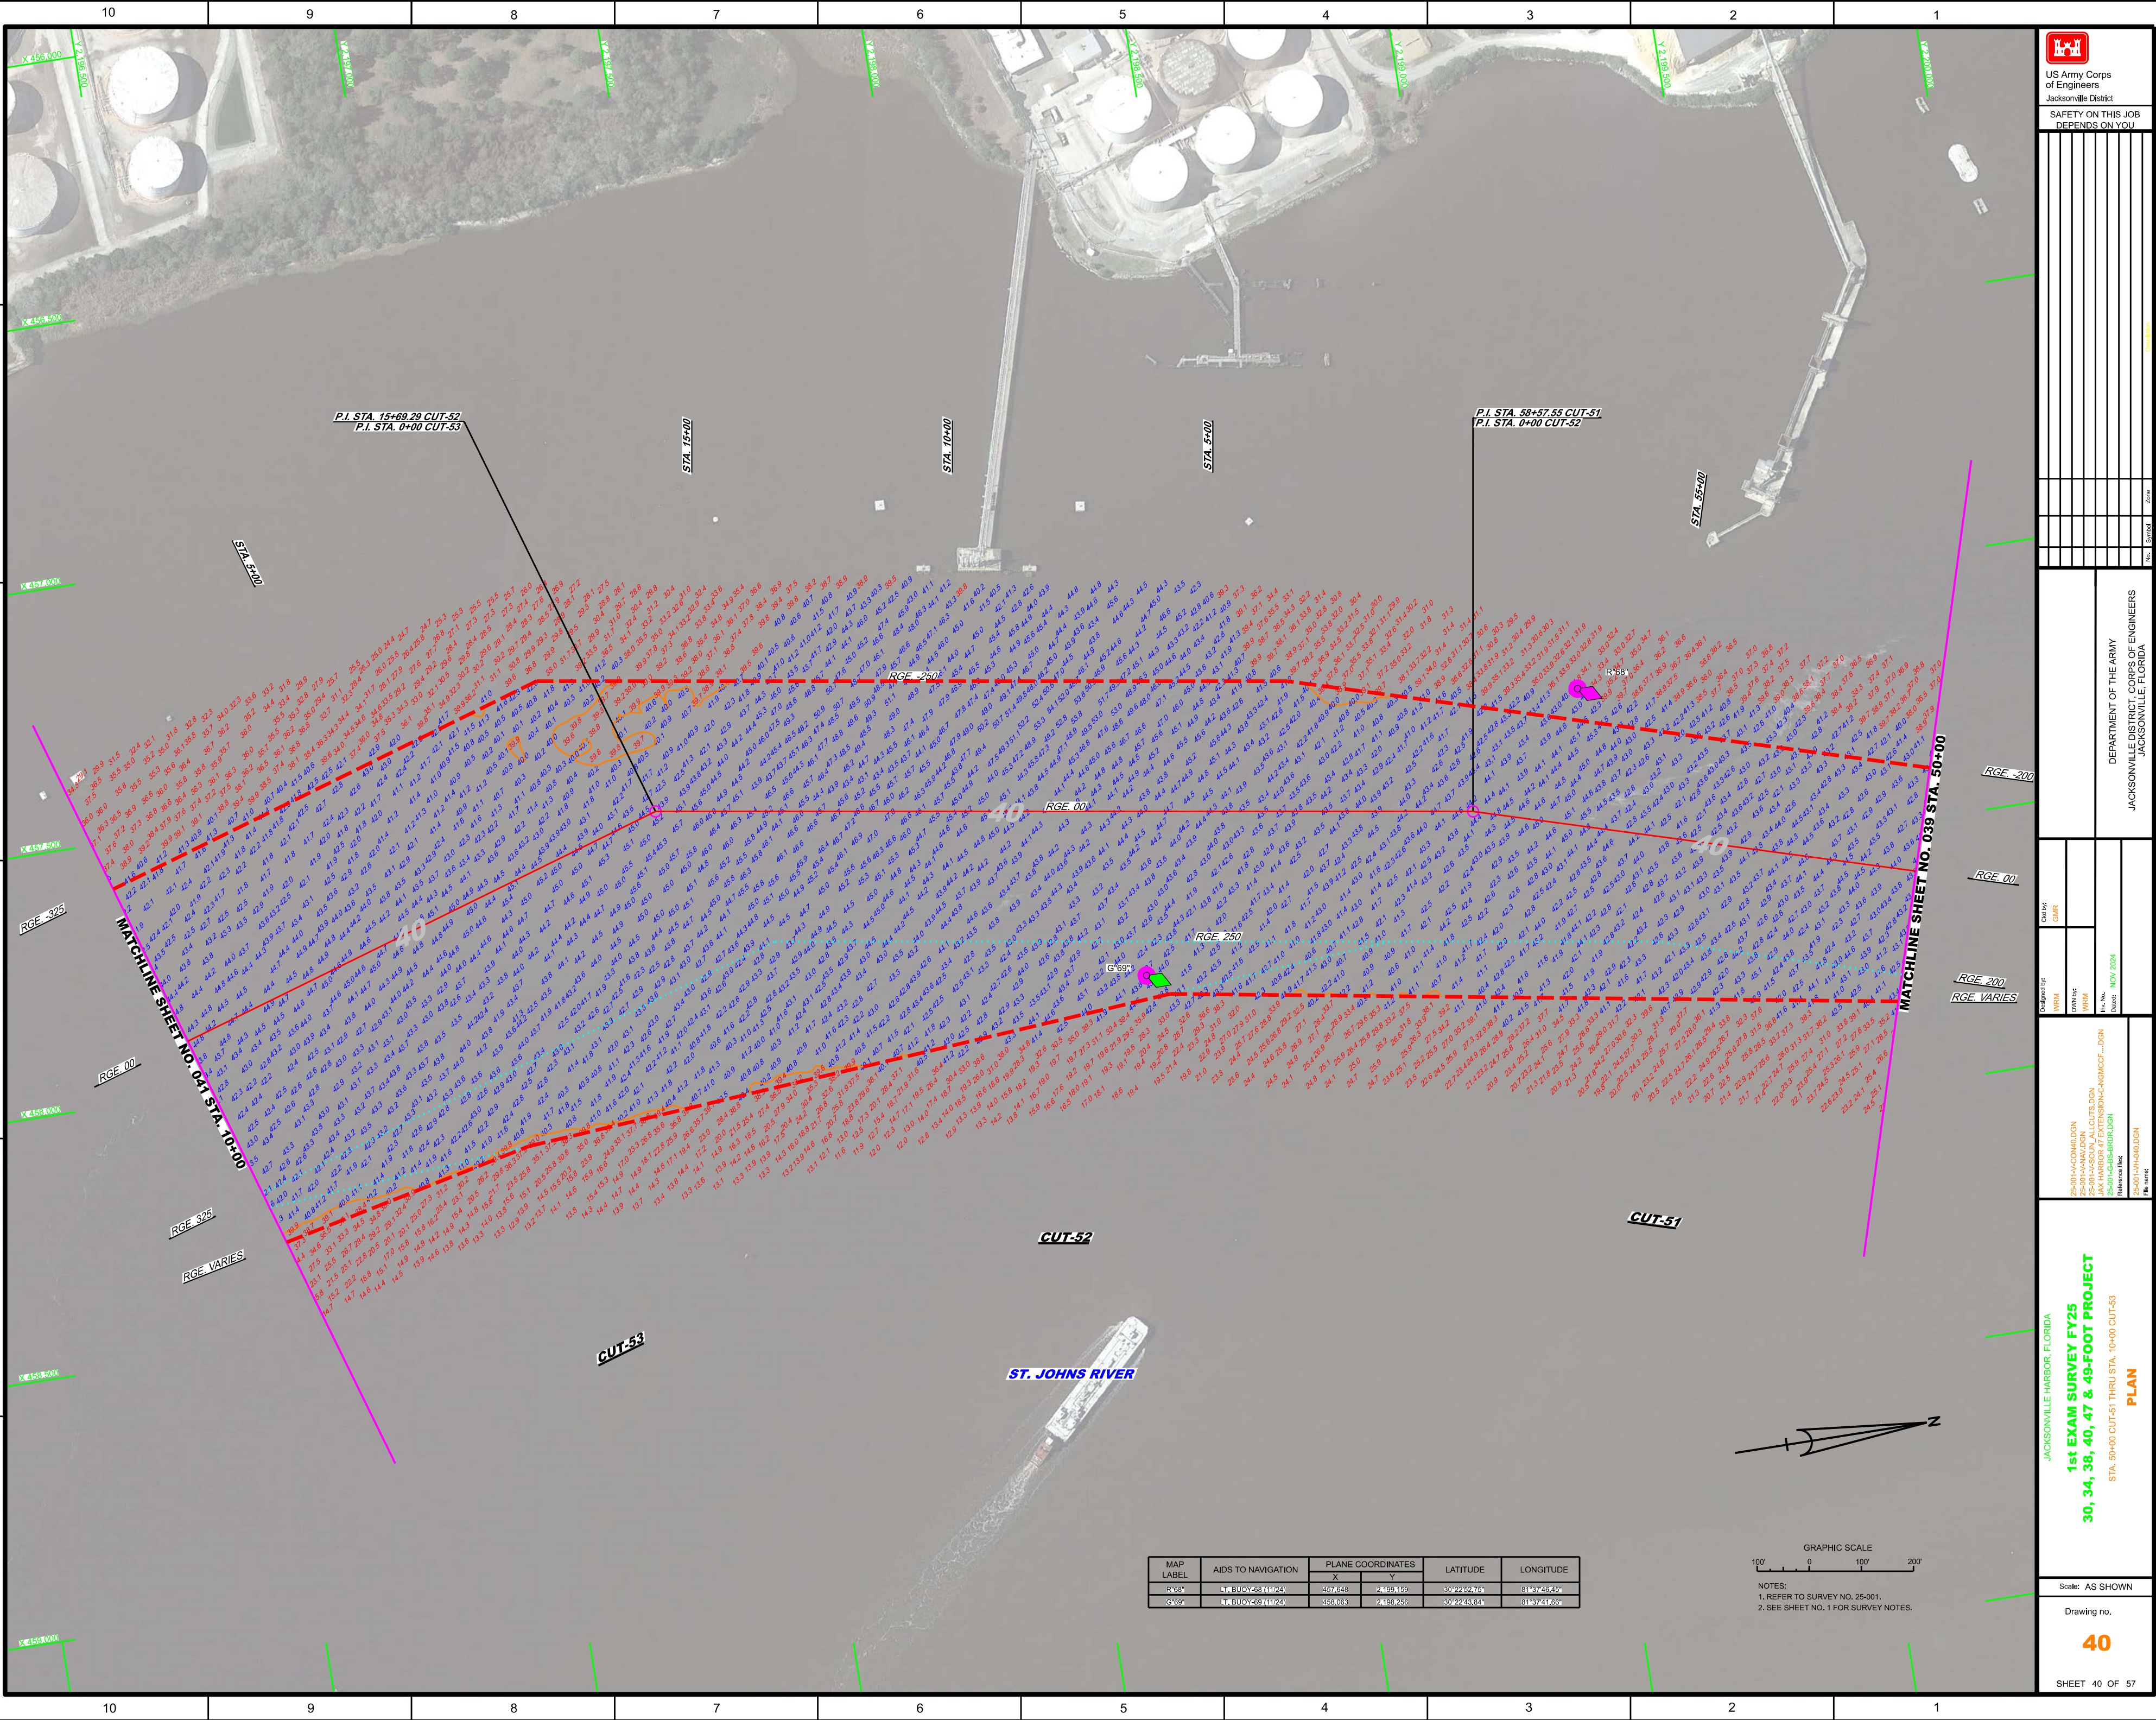

US Army Corps of Engineers
Jacksonville District

SAFETY ON THIS JOB
DEPENDS ON YOU

Drawn by	Checked by	Designated by	Reviewed by
WPM	GMR	WPM	WPM
WPM	WPM	WPM	WPM

25-001-AACOM-000N
25-001-HAM-000N
25-001-CA-000N
25-001-GS-000N
25-001-GS-000N
25-001-GS-000N


DEPARTMENT OF THE ARMY
JACKSONVILLE DISTRICT, CORPS OF ENGINEERS
JACKSONVILLE, FLORIDA

1st EXAM SURVEY FY25
30, 34, 38, 40, 47 & 49-FOOT PROJECT
STA. 50+00 CUT-51 THRU STA. 10+00 CUT-53
PLAN

Scale: AS SHOWN

Drawing no.

40

SHEET 40 OF 57

MAP LABEL	AIDS TO NAVIGATION	PLANE COORDINATES		LATITUDE	LONGITUDE
		X	Y		

GRAPHIC SCALE
100' 0 100' 200'

NOTES:
1. REFER TO SURVEY NO. 25-001.
2. SEE SHEET NO. 1 FOR SURVEY NOTES.