

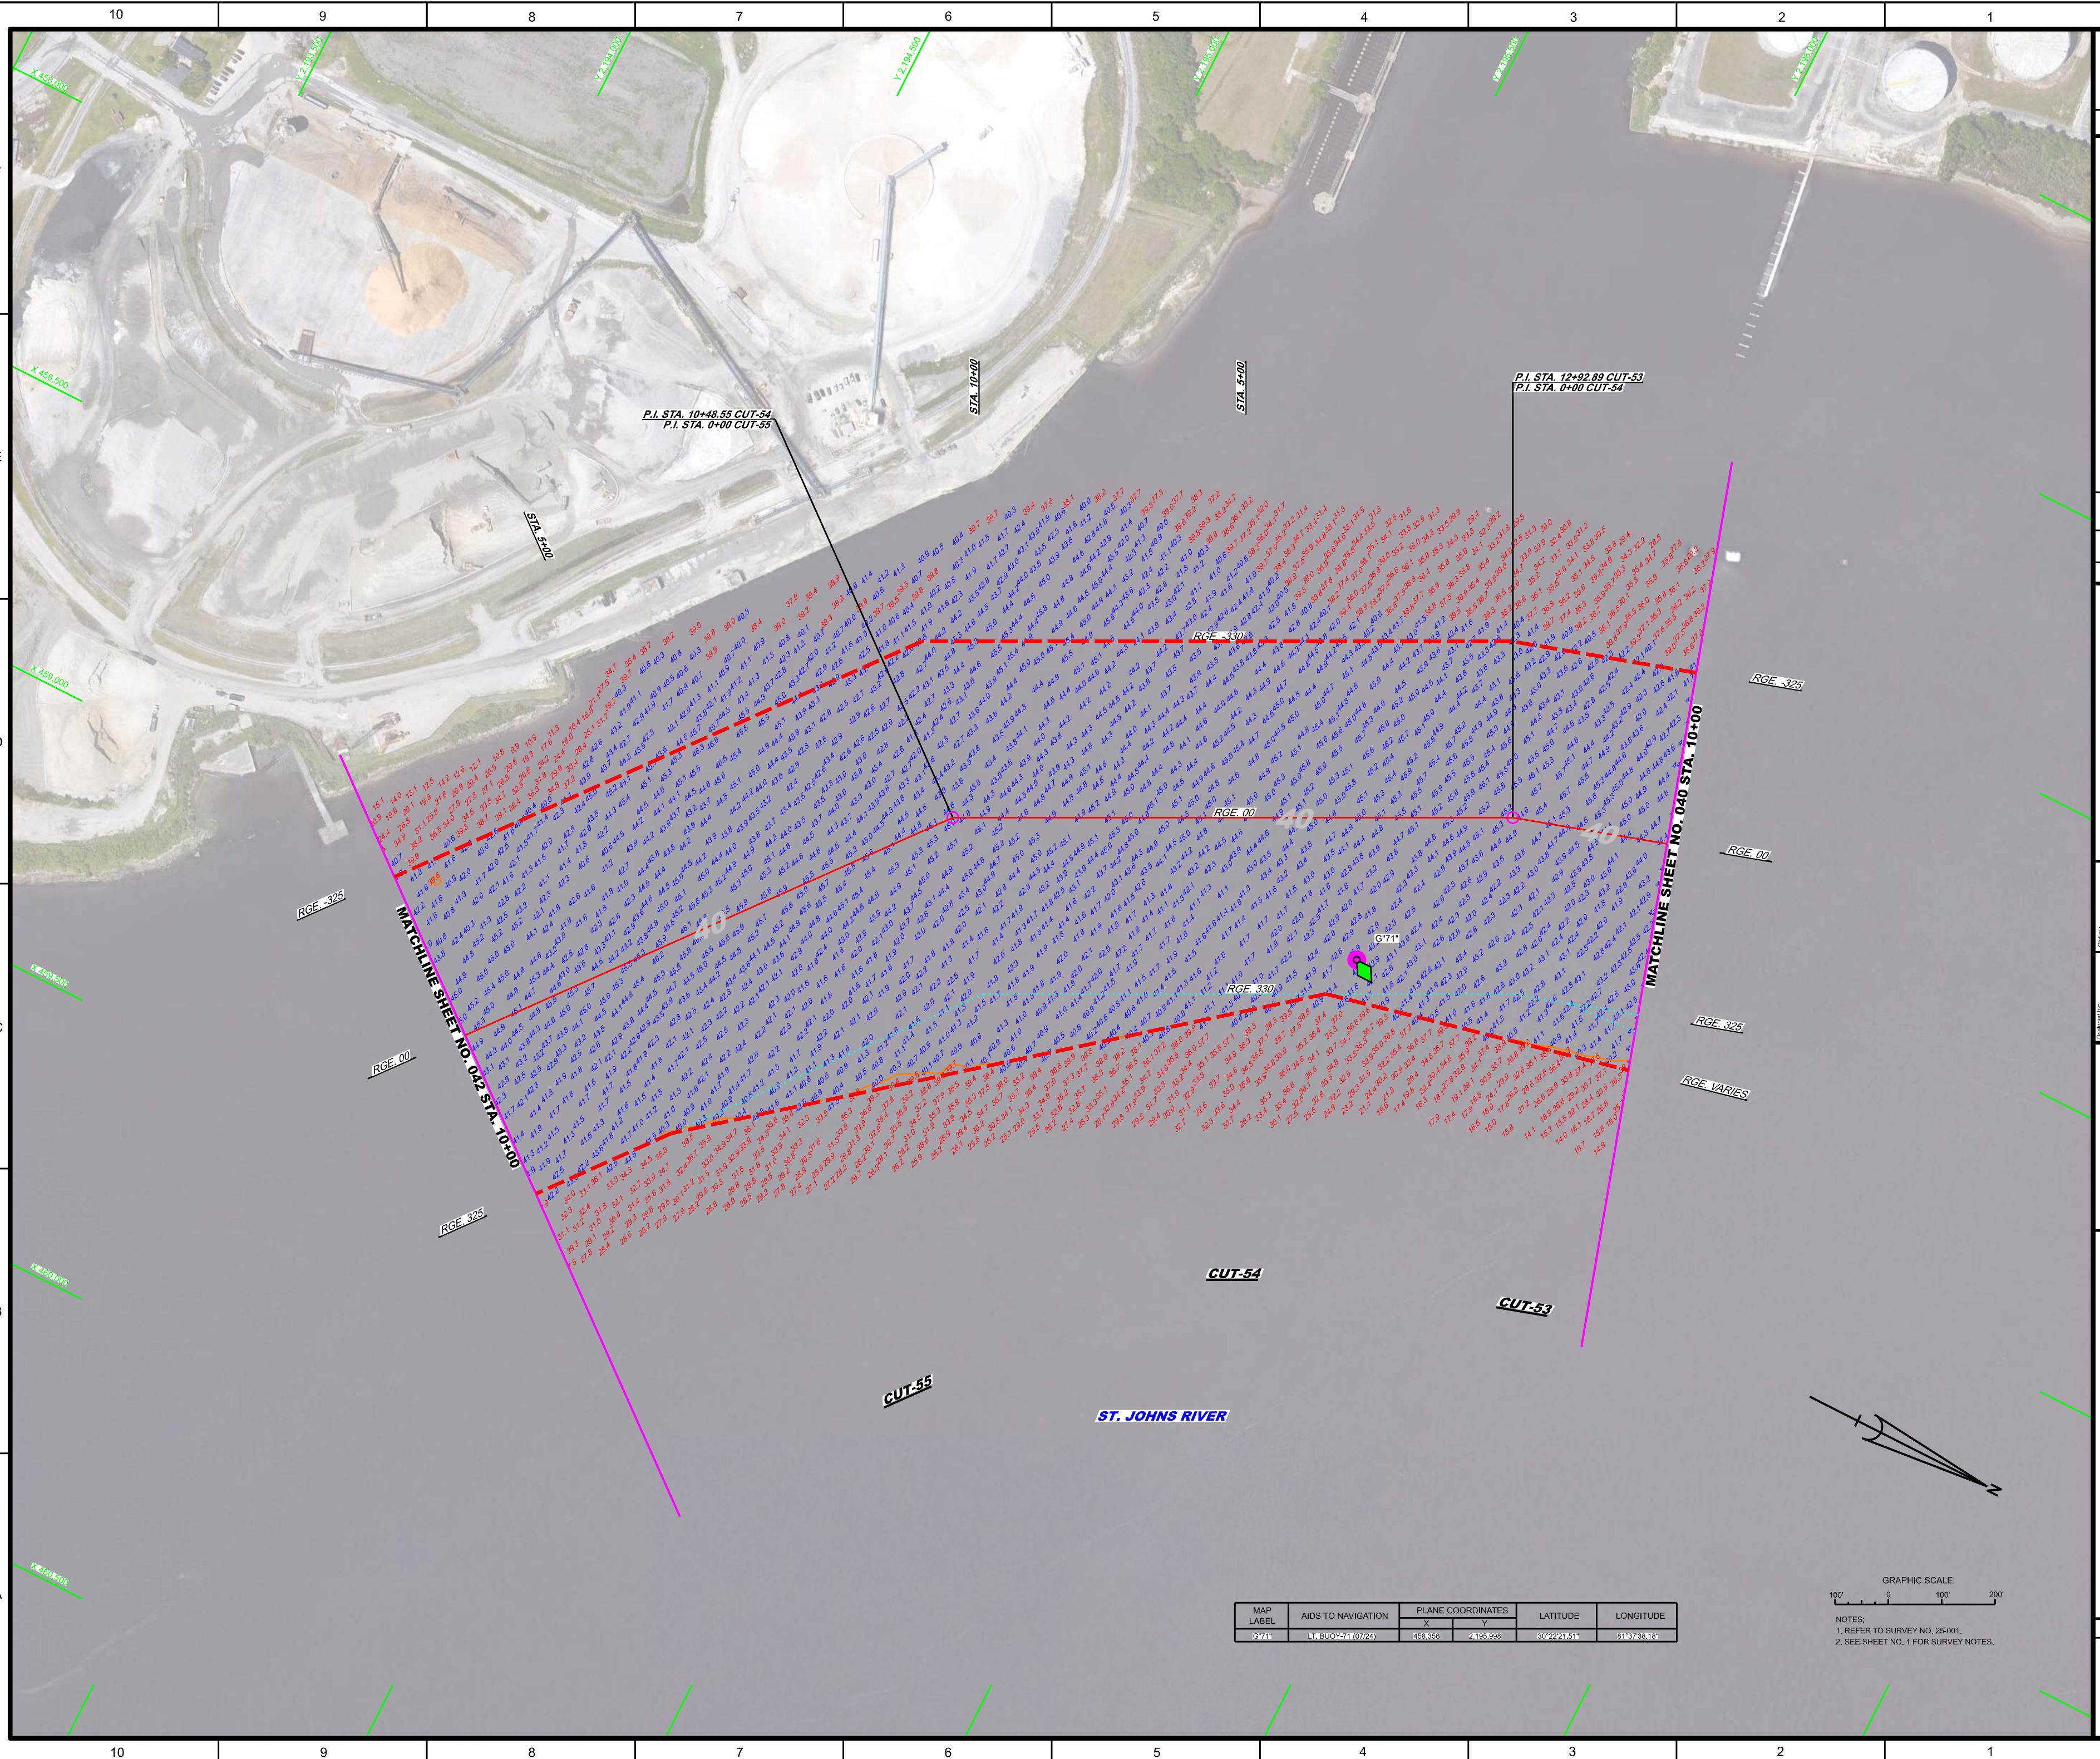


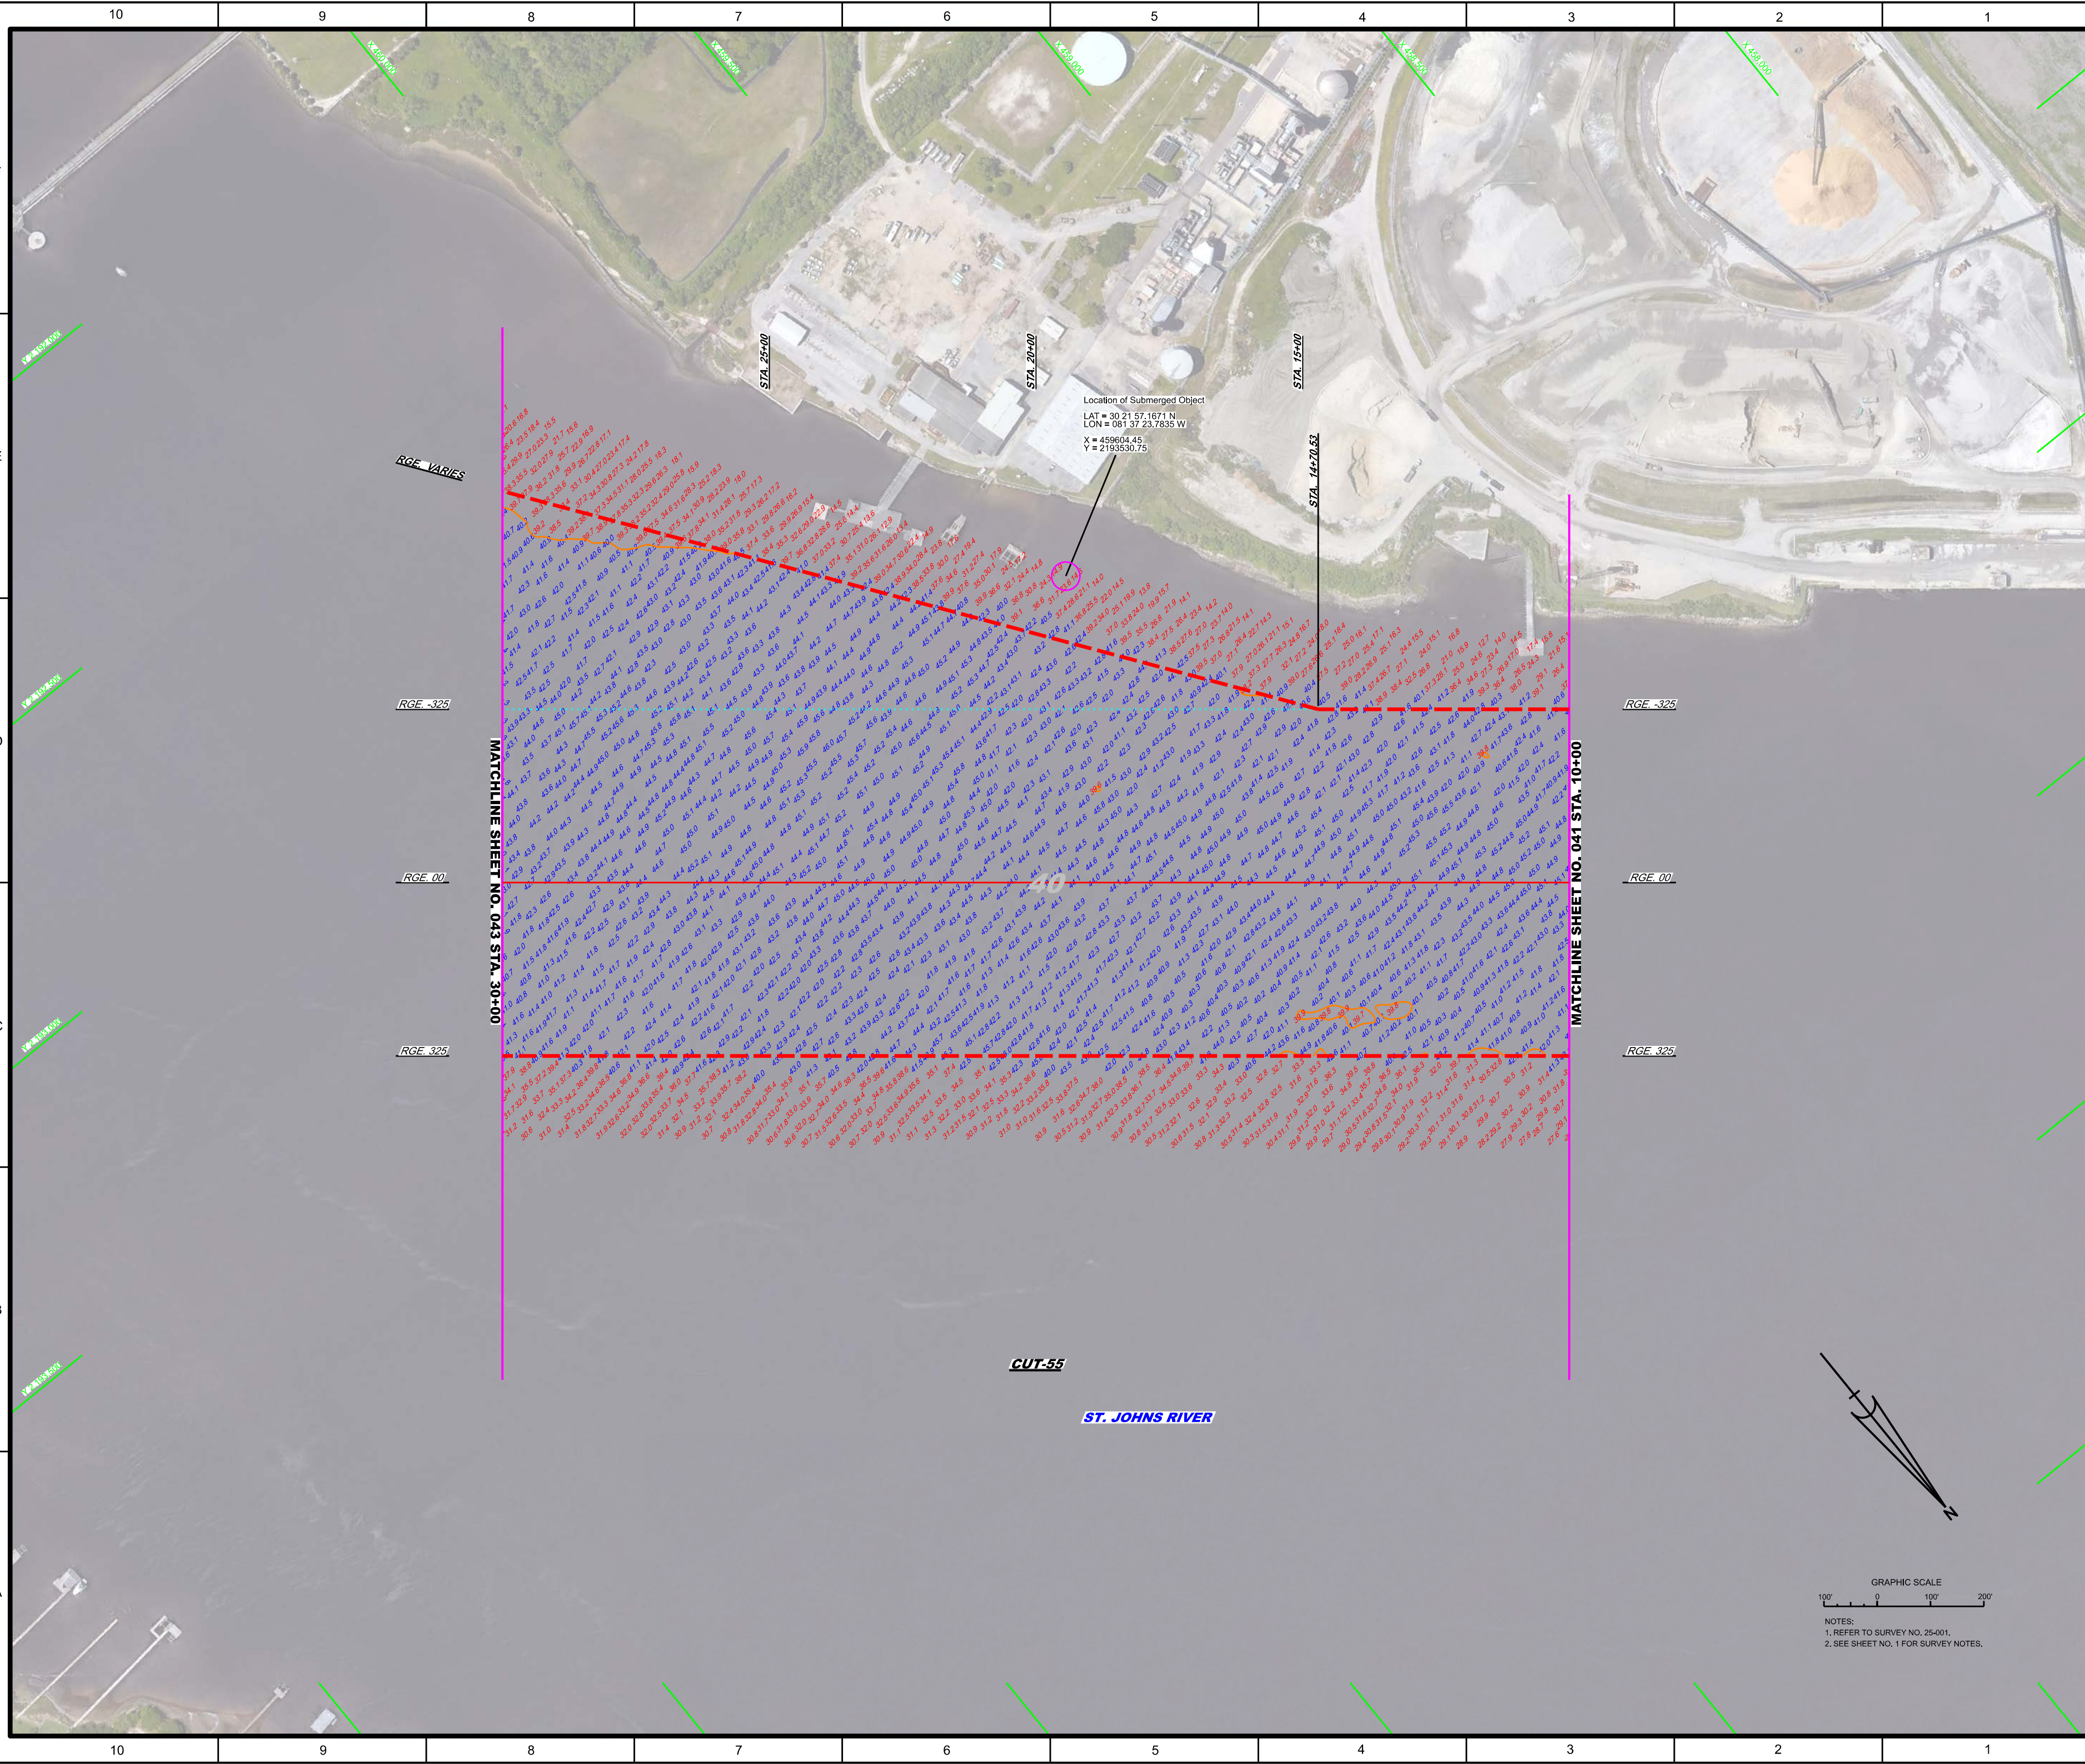

[illegible]

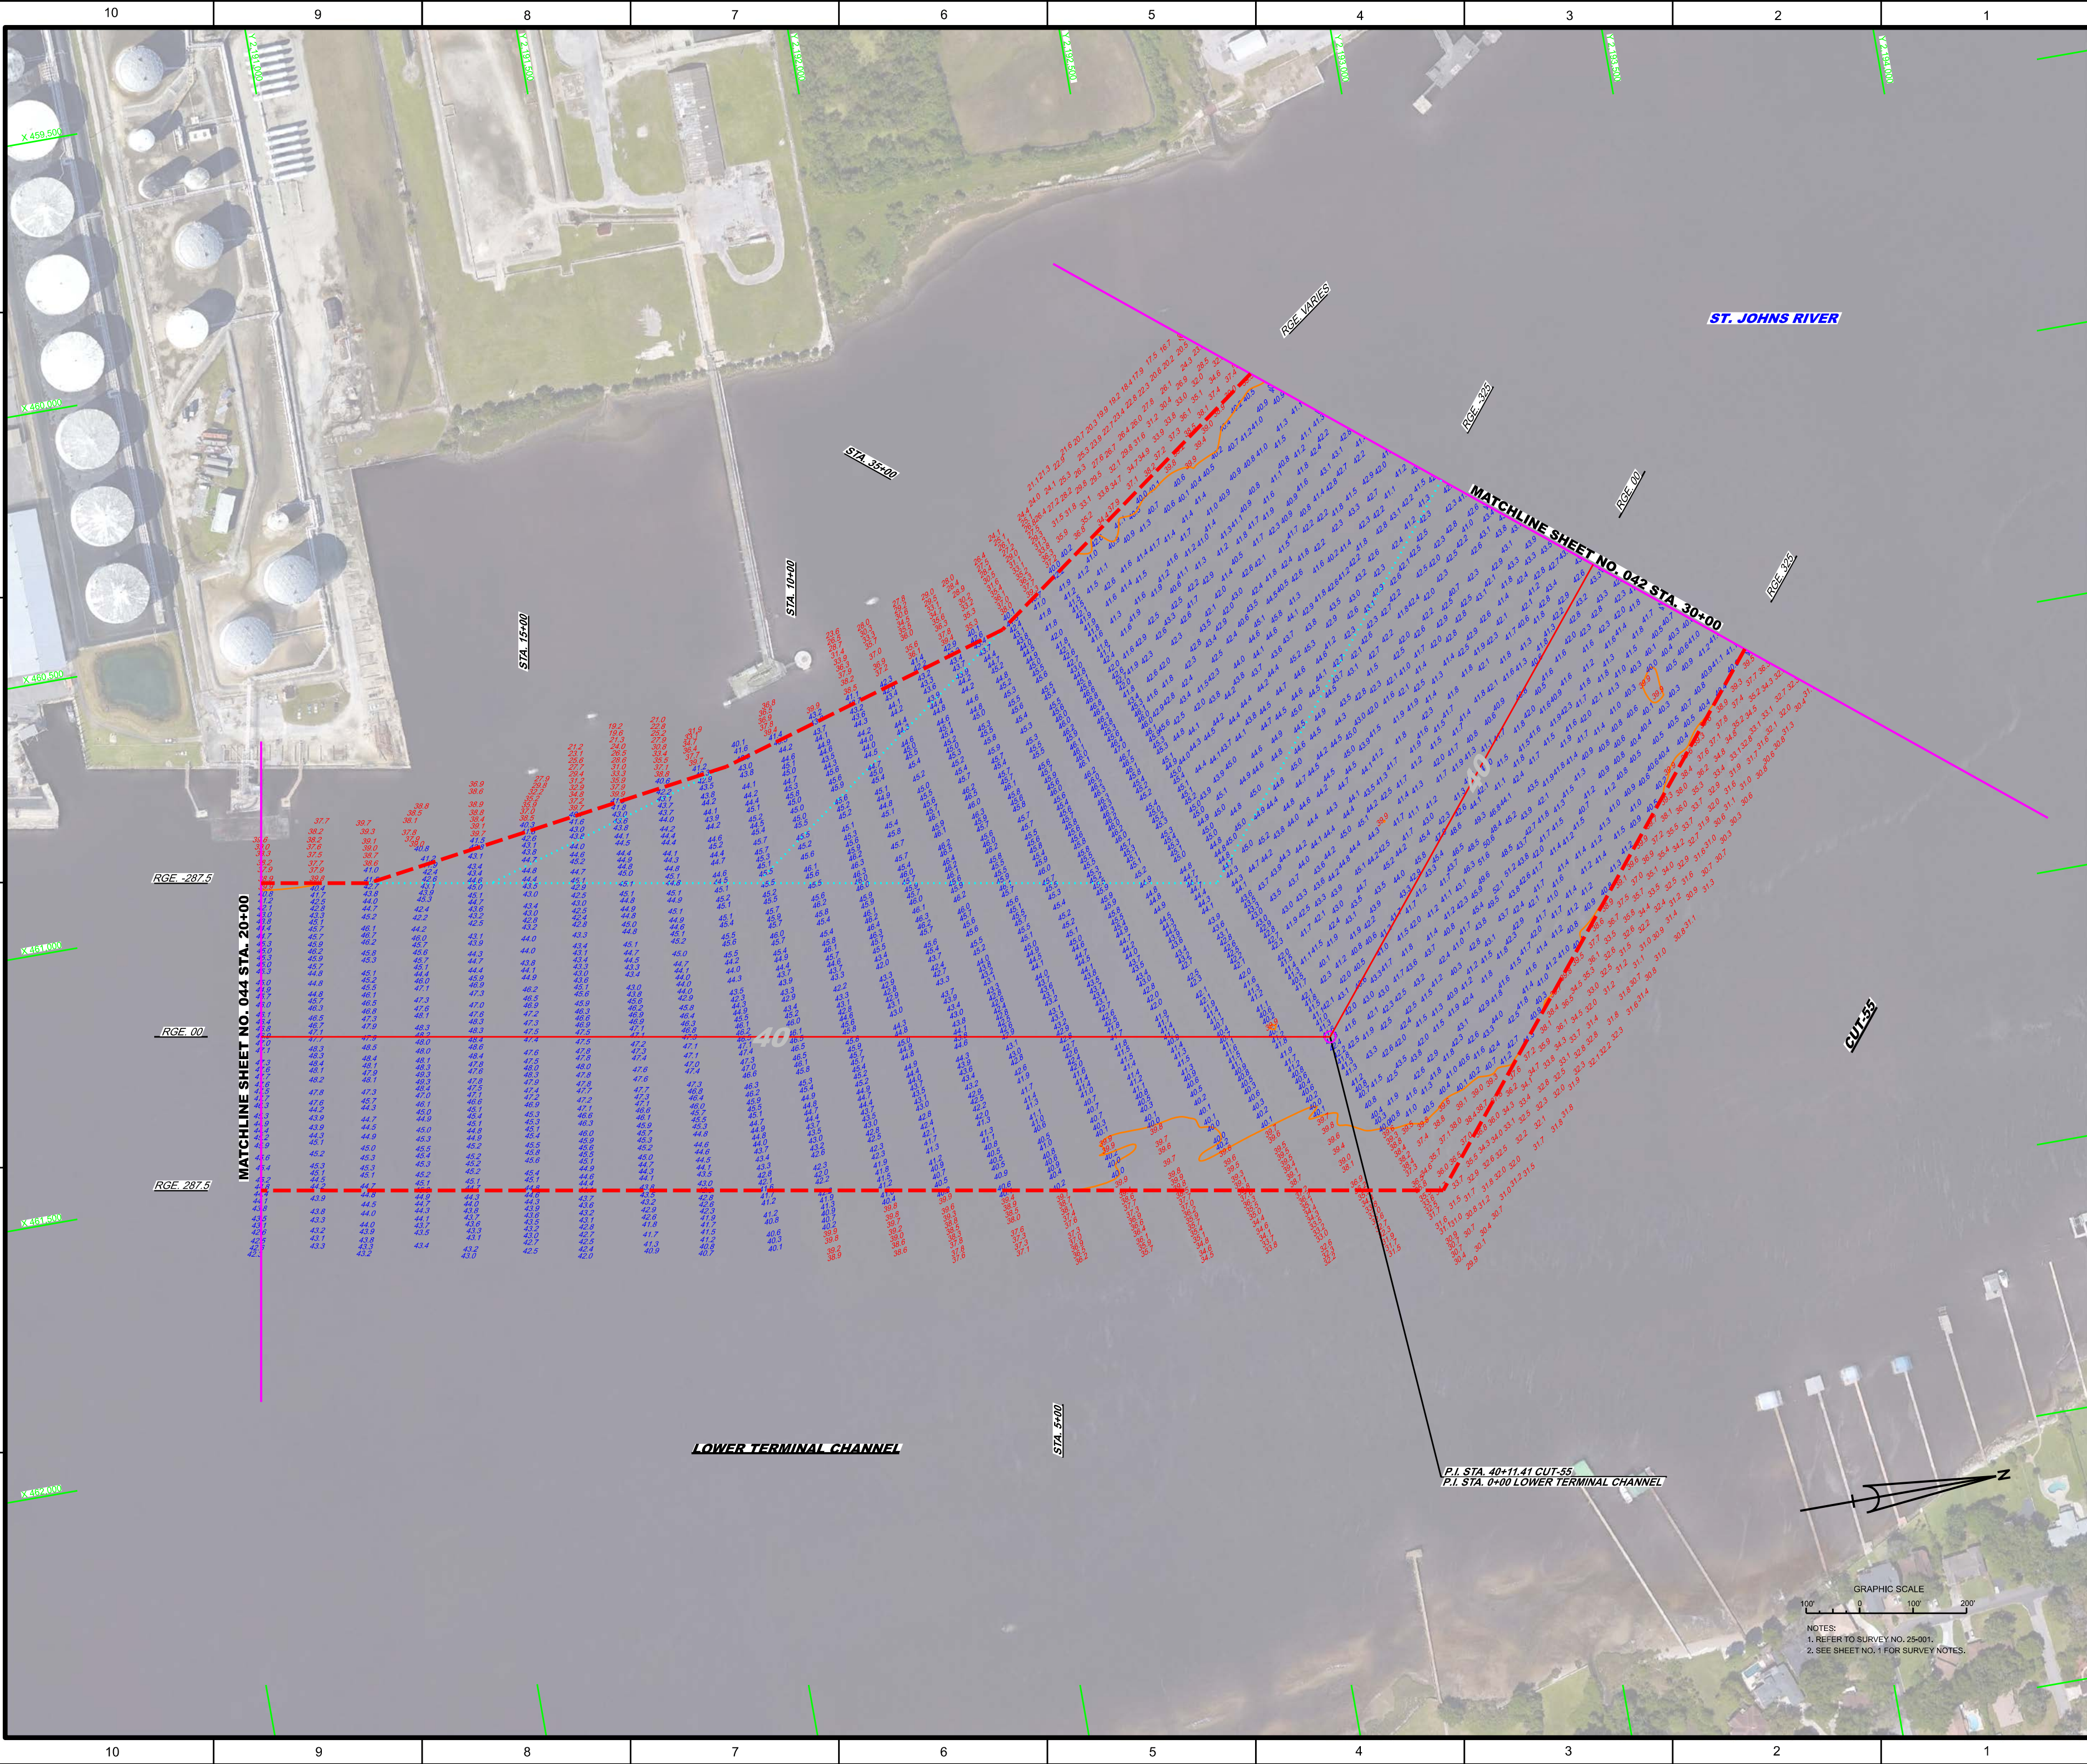

US Army Corps of Engineers
Jacksonville District

SAFETY ON THIS JOB
DEPENDS ON YOU

Sheet No.	Zone
43	Zone

DEPARTMENT OF THE ARMY
JACKSONVILLE DISTRICT, CORPS OF ENGINEERS
JACKSONVILLE, FLORIDA

Call by: GMR

Designed by: WRM

DWG. No.: WRM

Rev. No.: NOV 2024

25-001-A4-CONC.DGN
25-001-A4-SOIL_ALLOUT.DGN
25-001-A4-EXTENSION-AC-AGC.DGN
25-001-GS-BROD.DGN

Reference files:
25-001-A4-HAL.DGN

JACKSONVILLE HARBOR, FLORIDA

1st EXAM SURVEY FY25
30, 34, 38, 40, 47 & 49-FOOT PROJECT
STA. 30+00 CUT-55 THRU STA. 20+00 LOWER TERMINAL CHANNEL


PLAN

Scale: AS SHOWN


Drawing no.


43


SHEET 43 OF 57

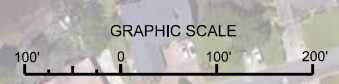



NOTES:
1. REFER TO SURVEY NO. 25-001.
2. SEE SHEET NO. 1 FOR SURVEY NOTES.

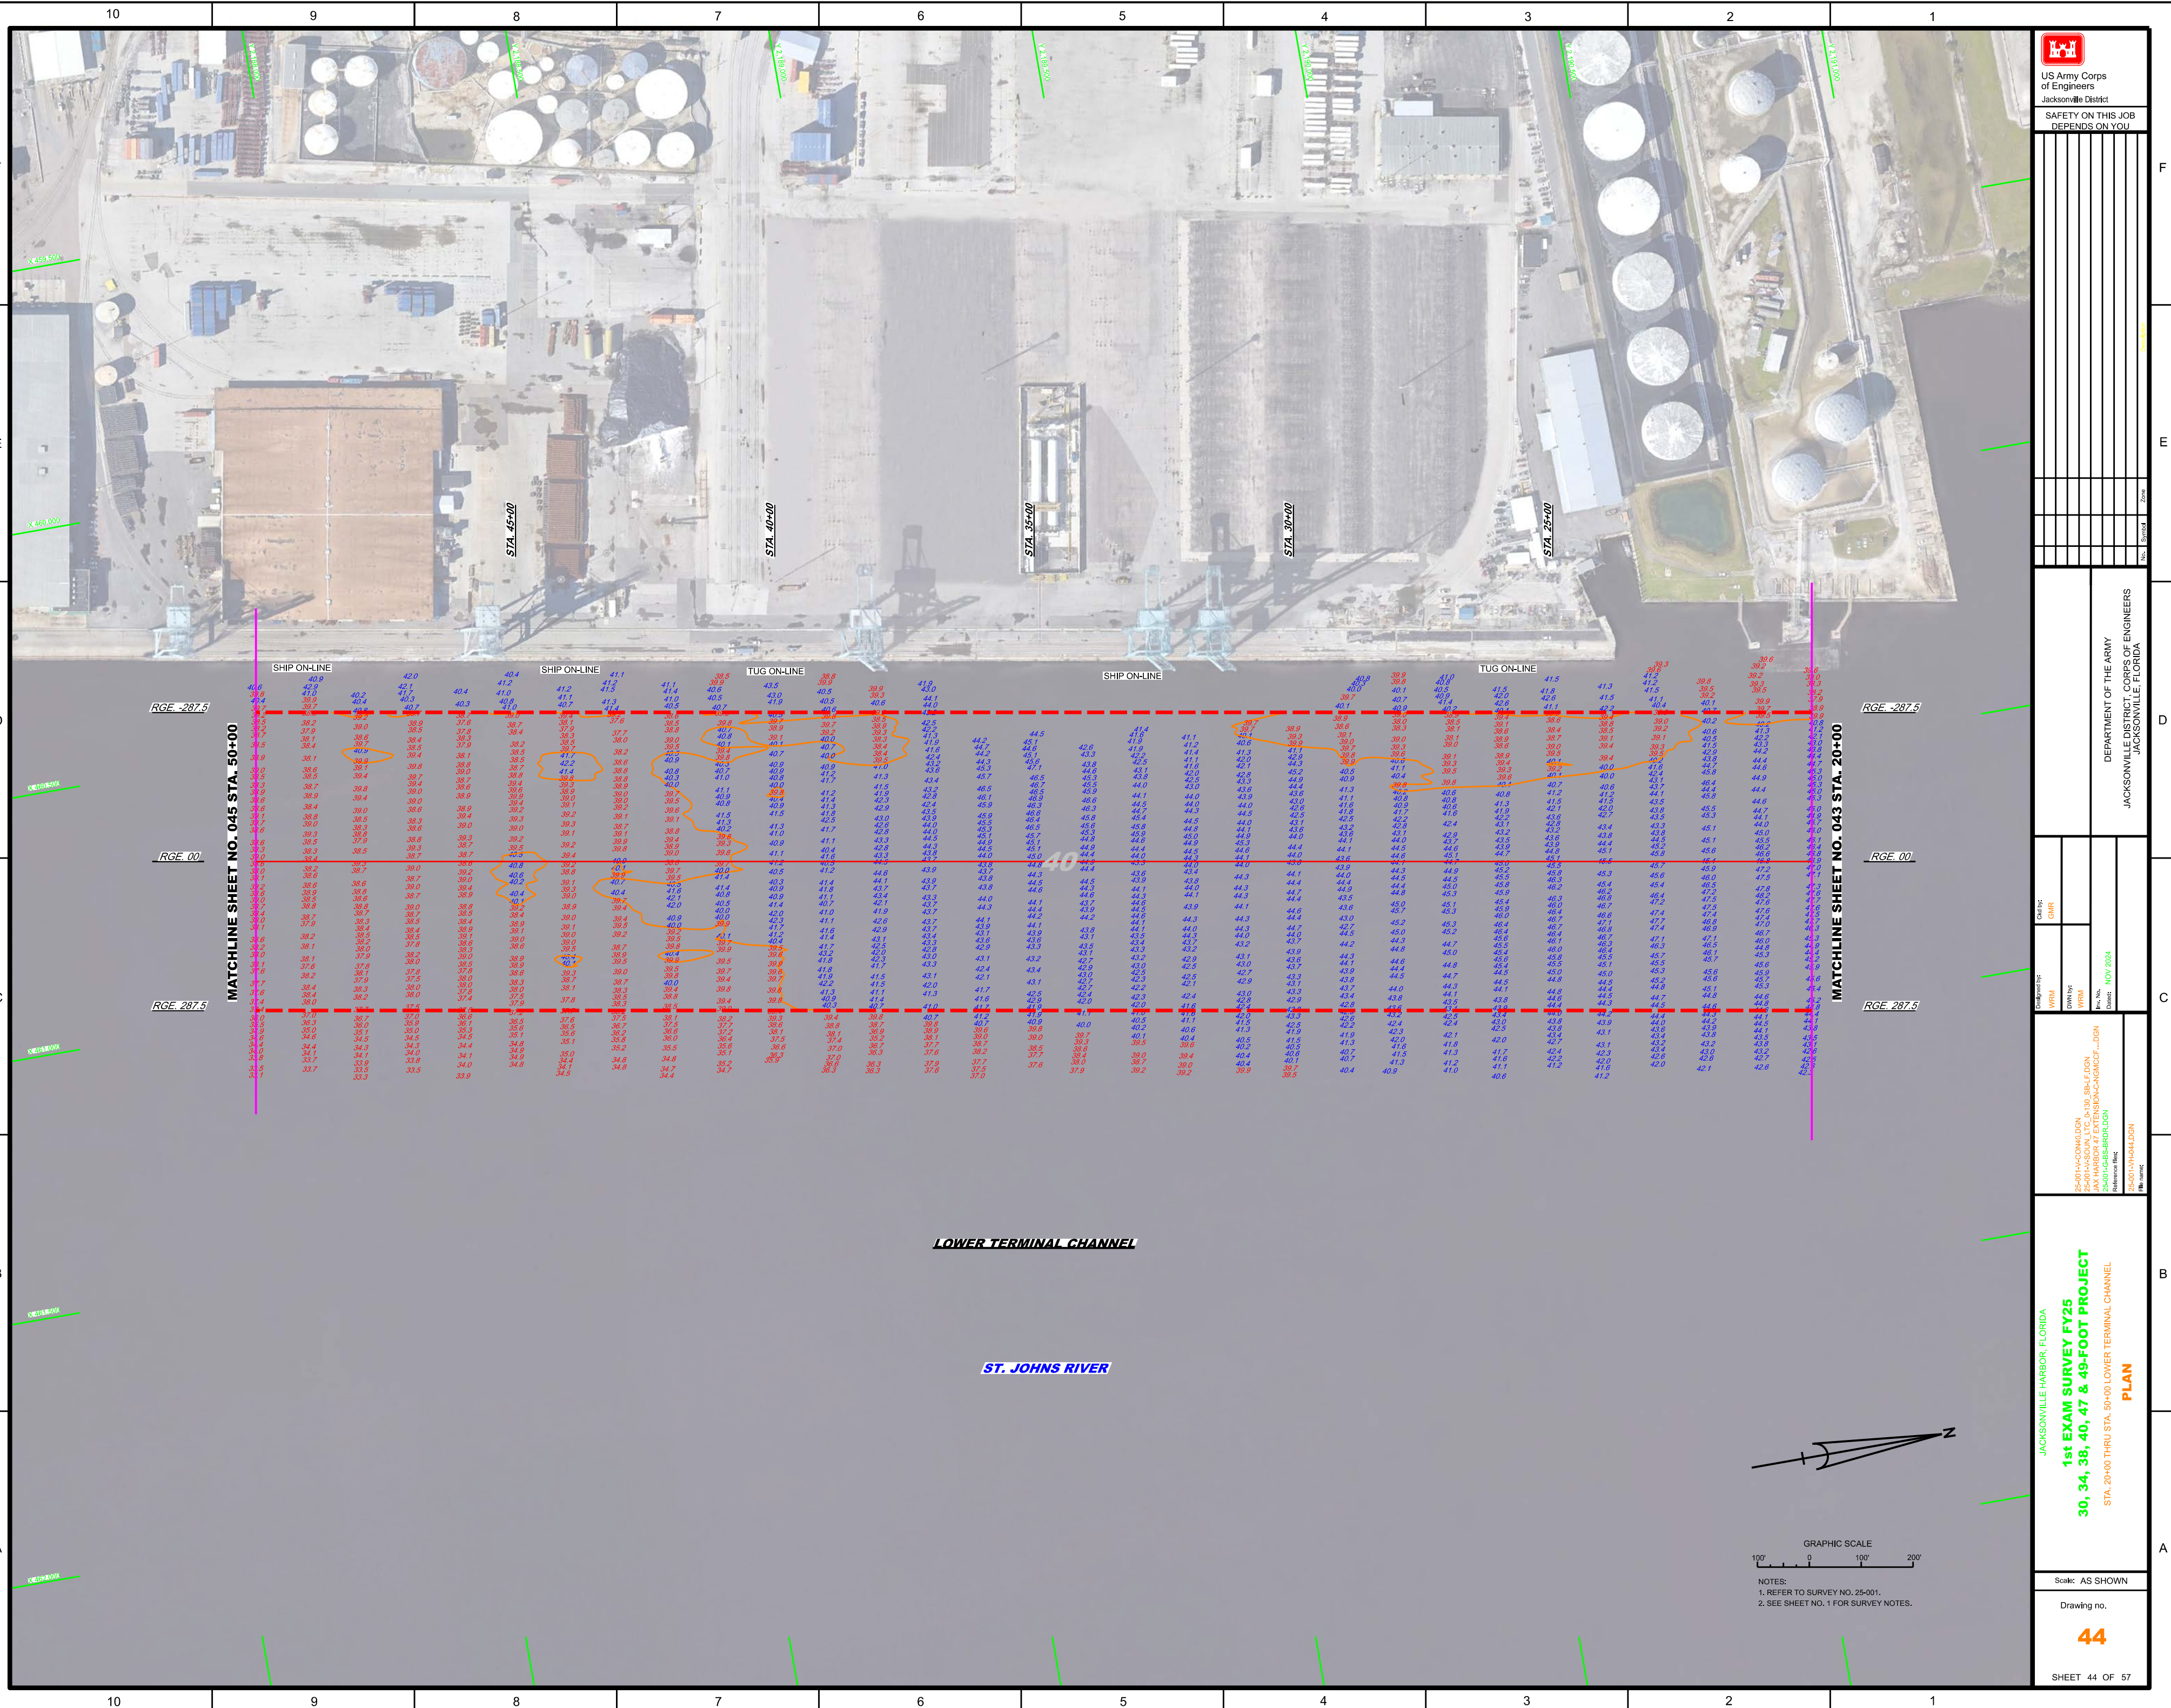


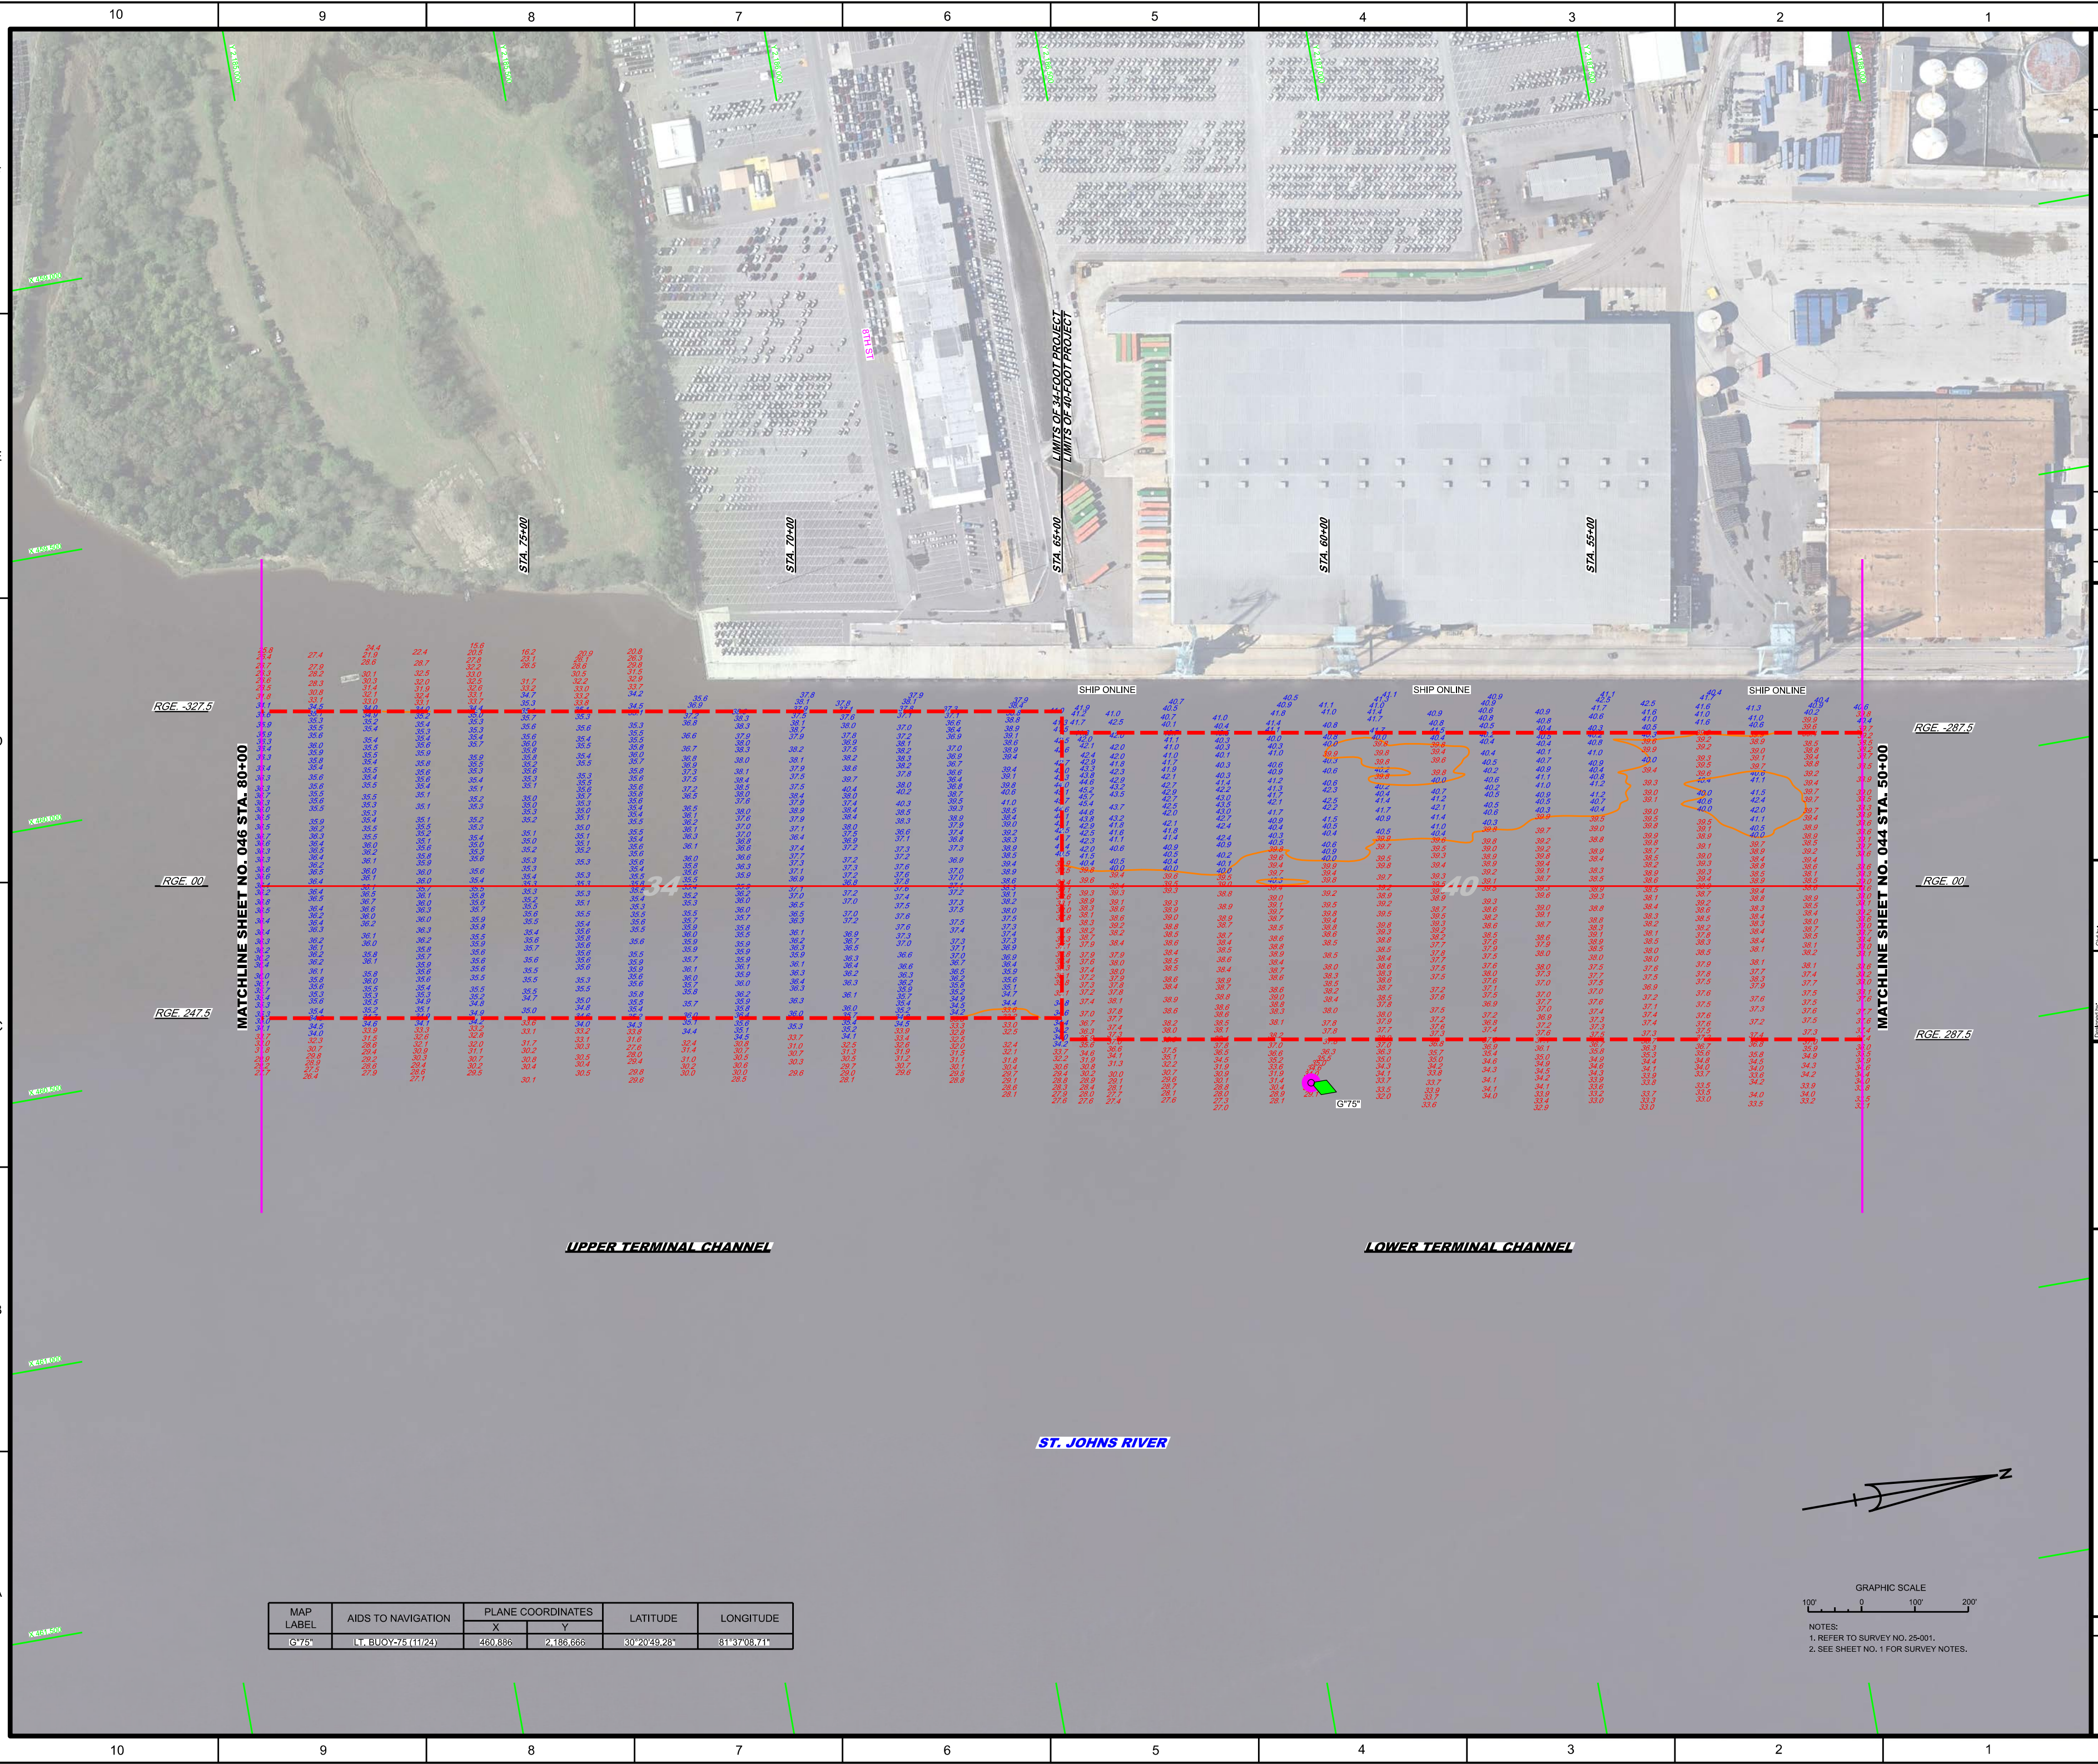


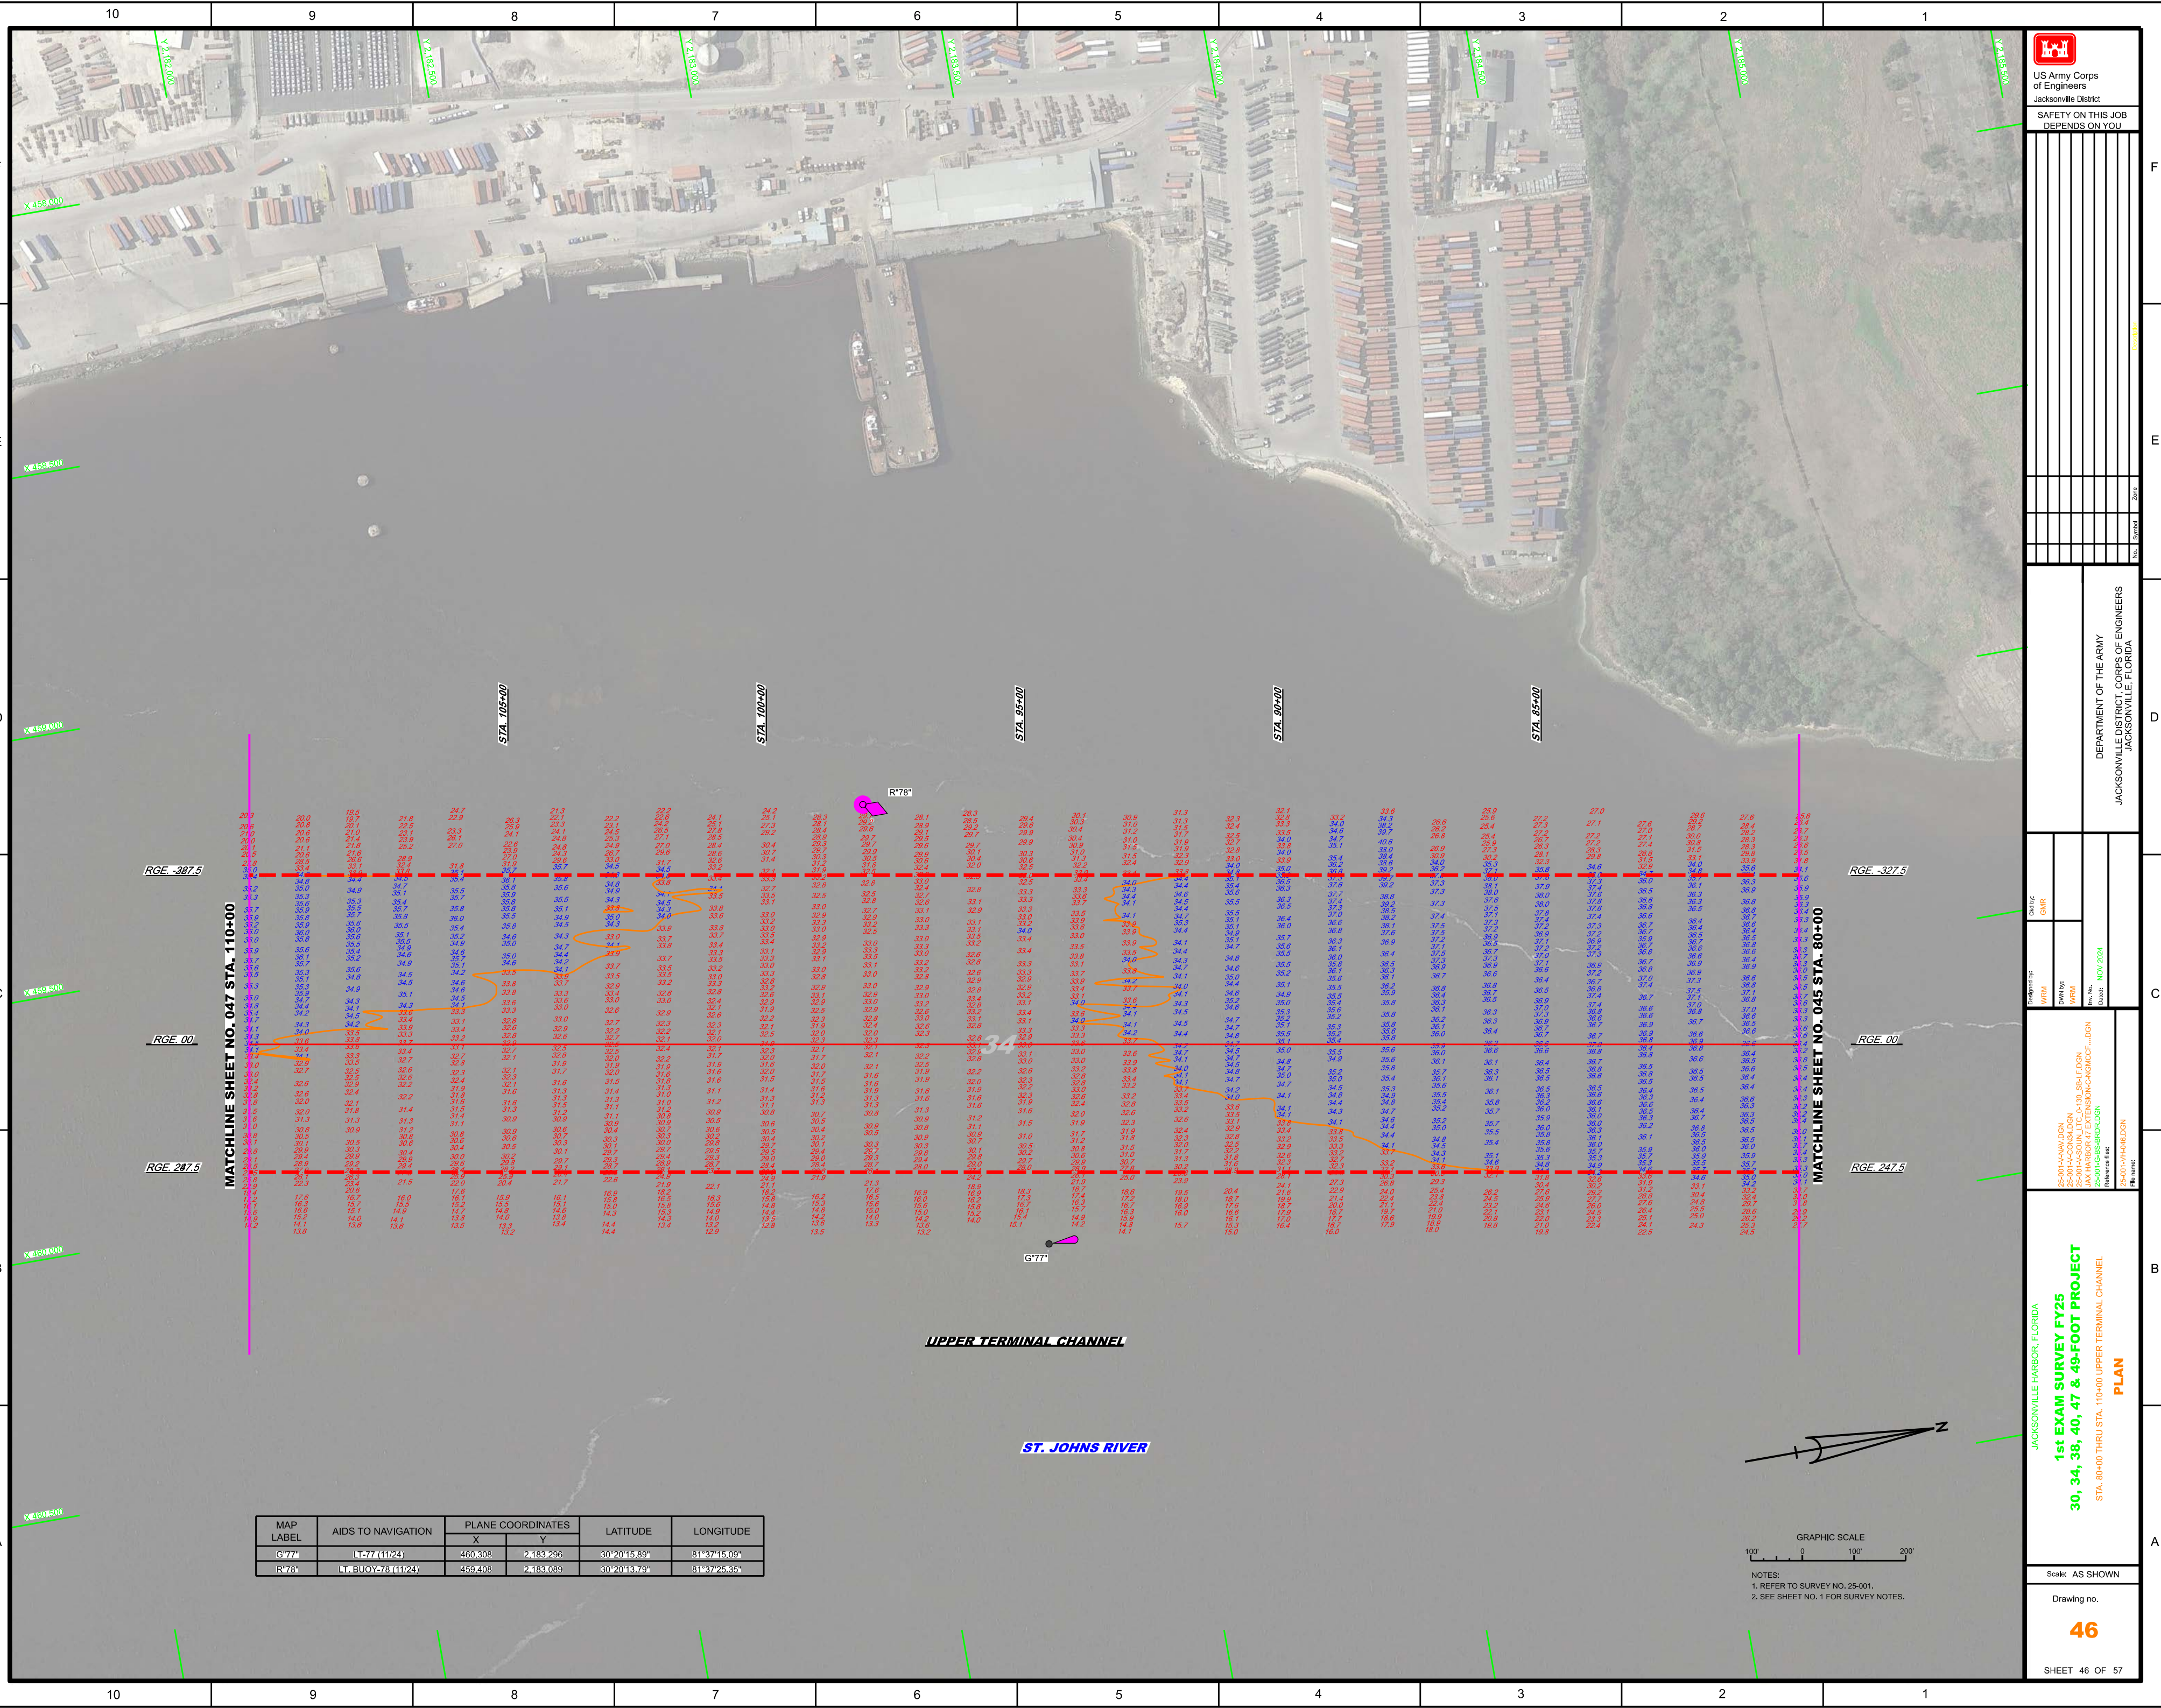

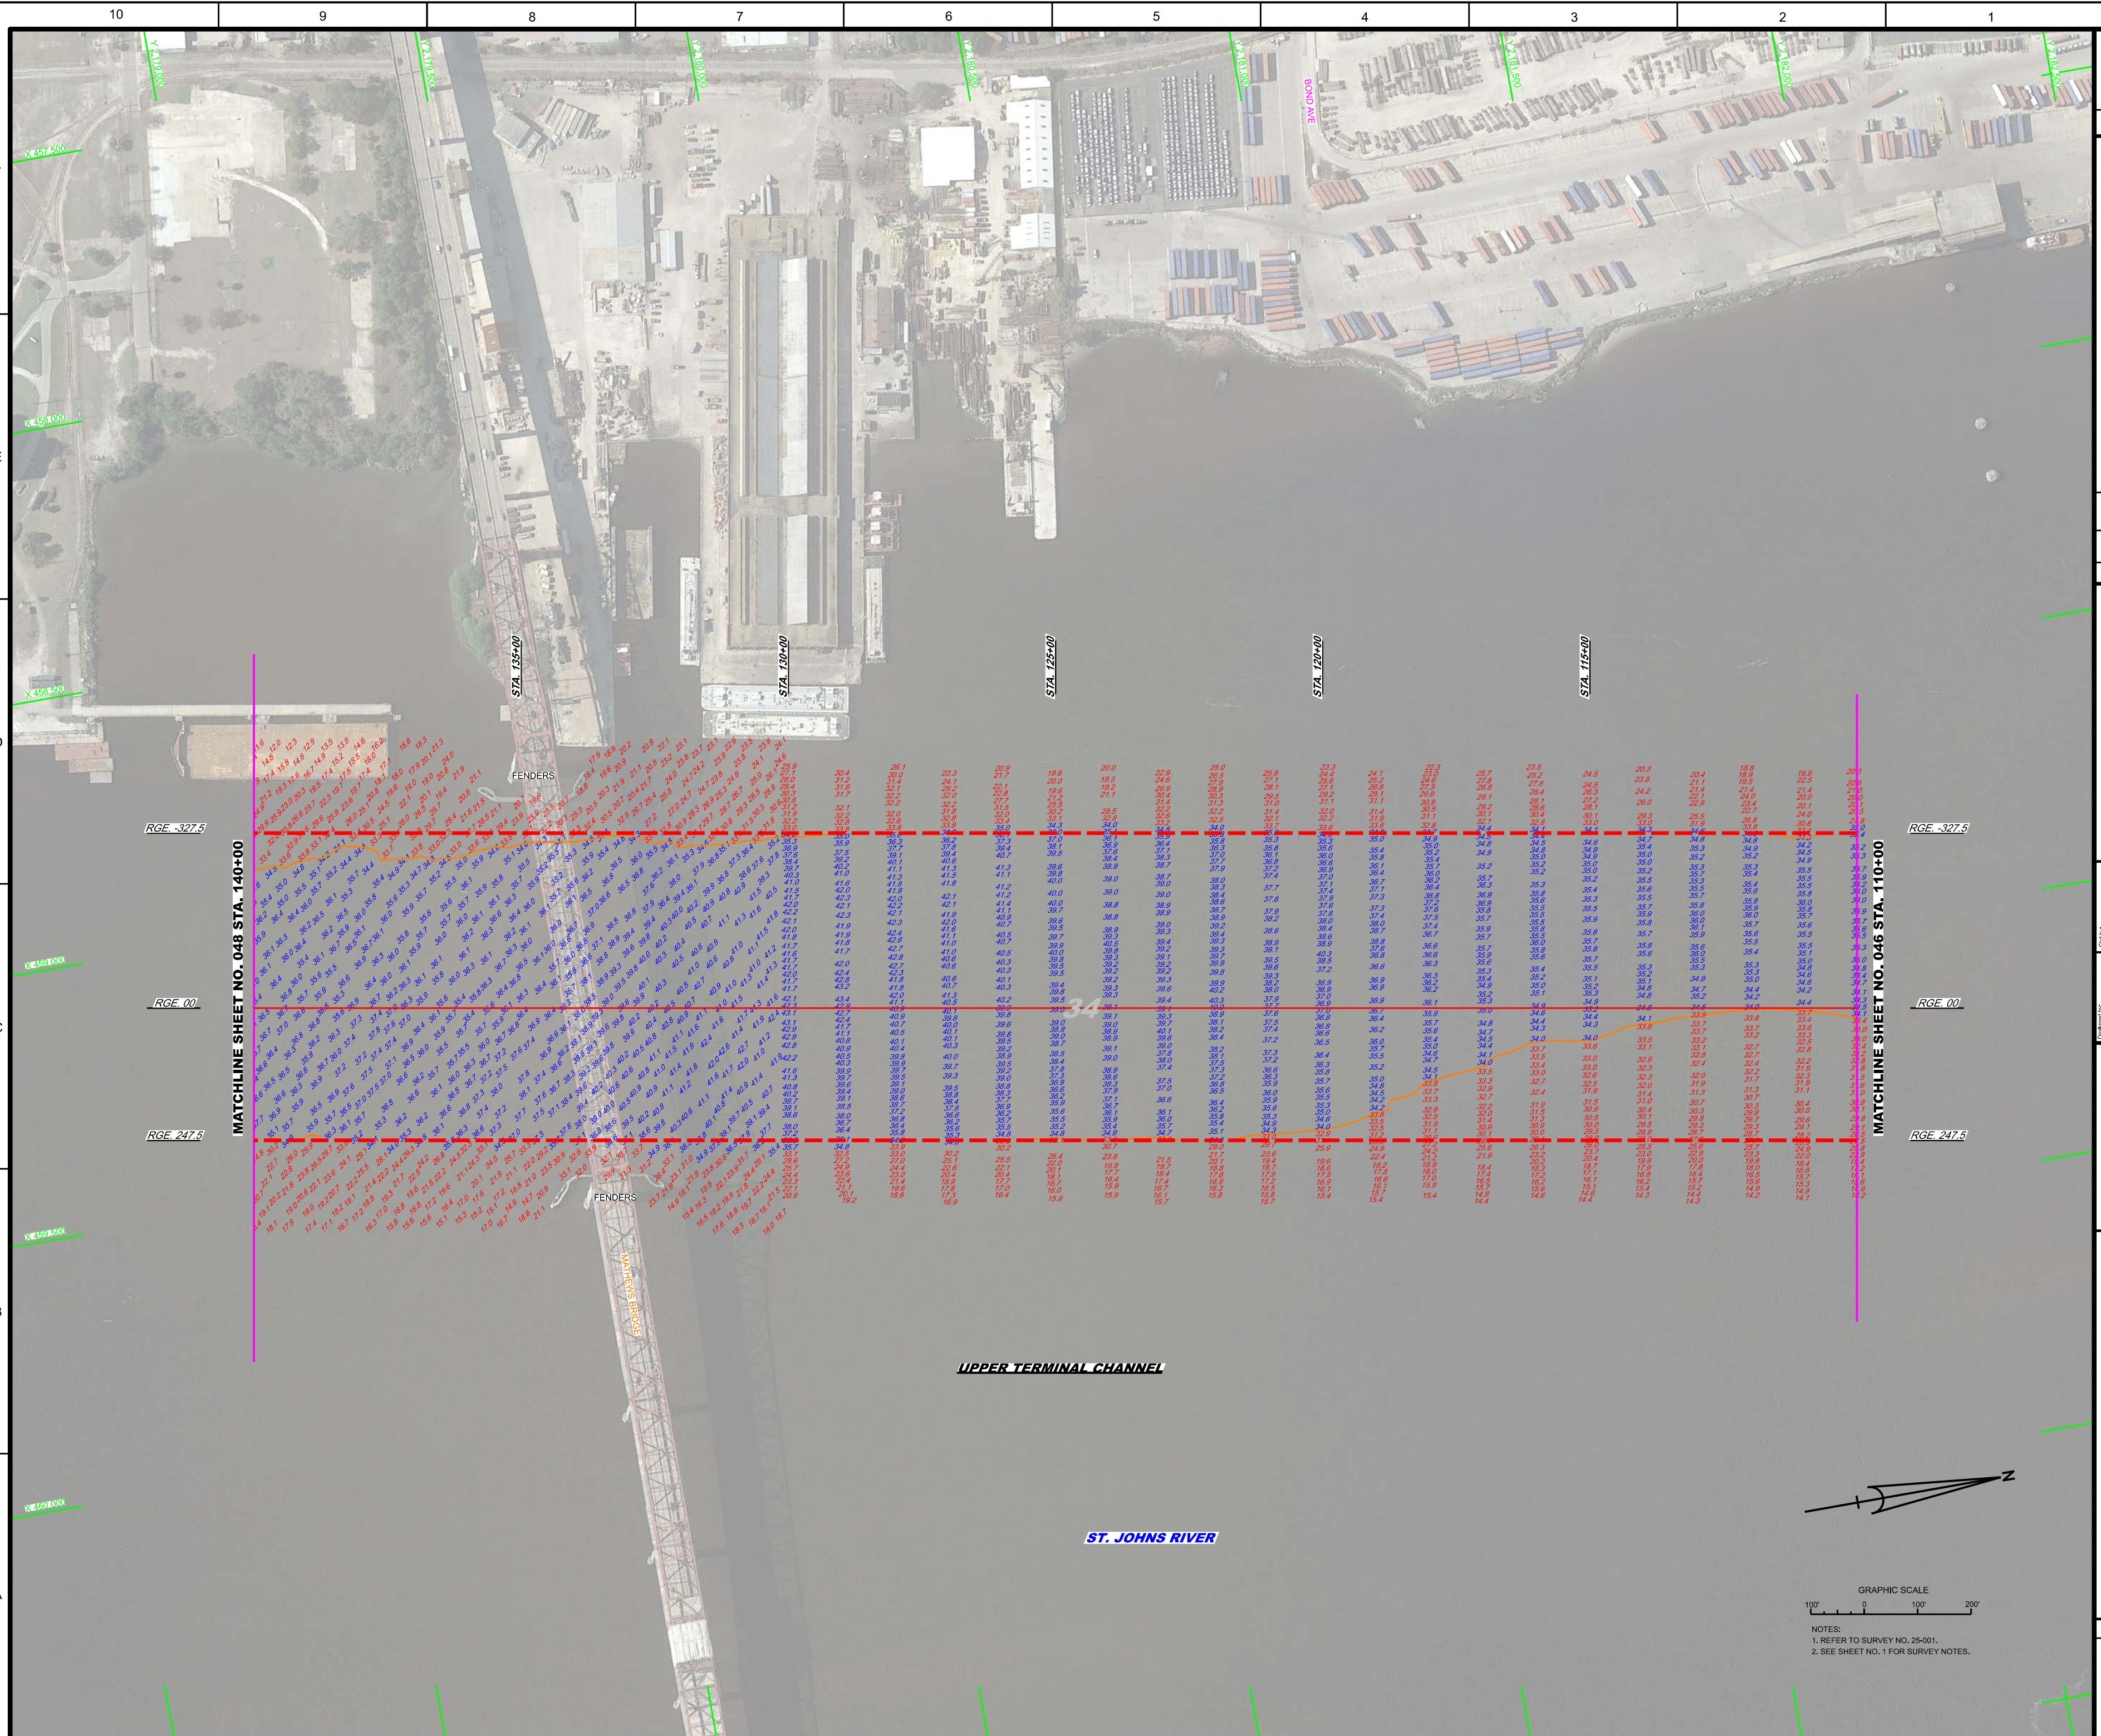

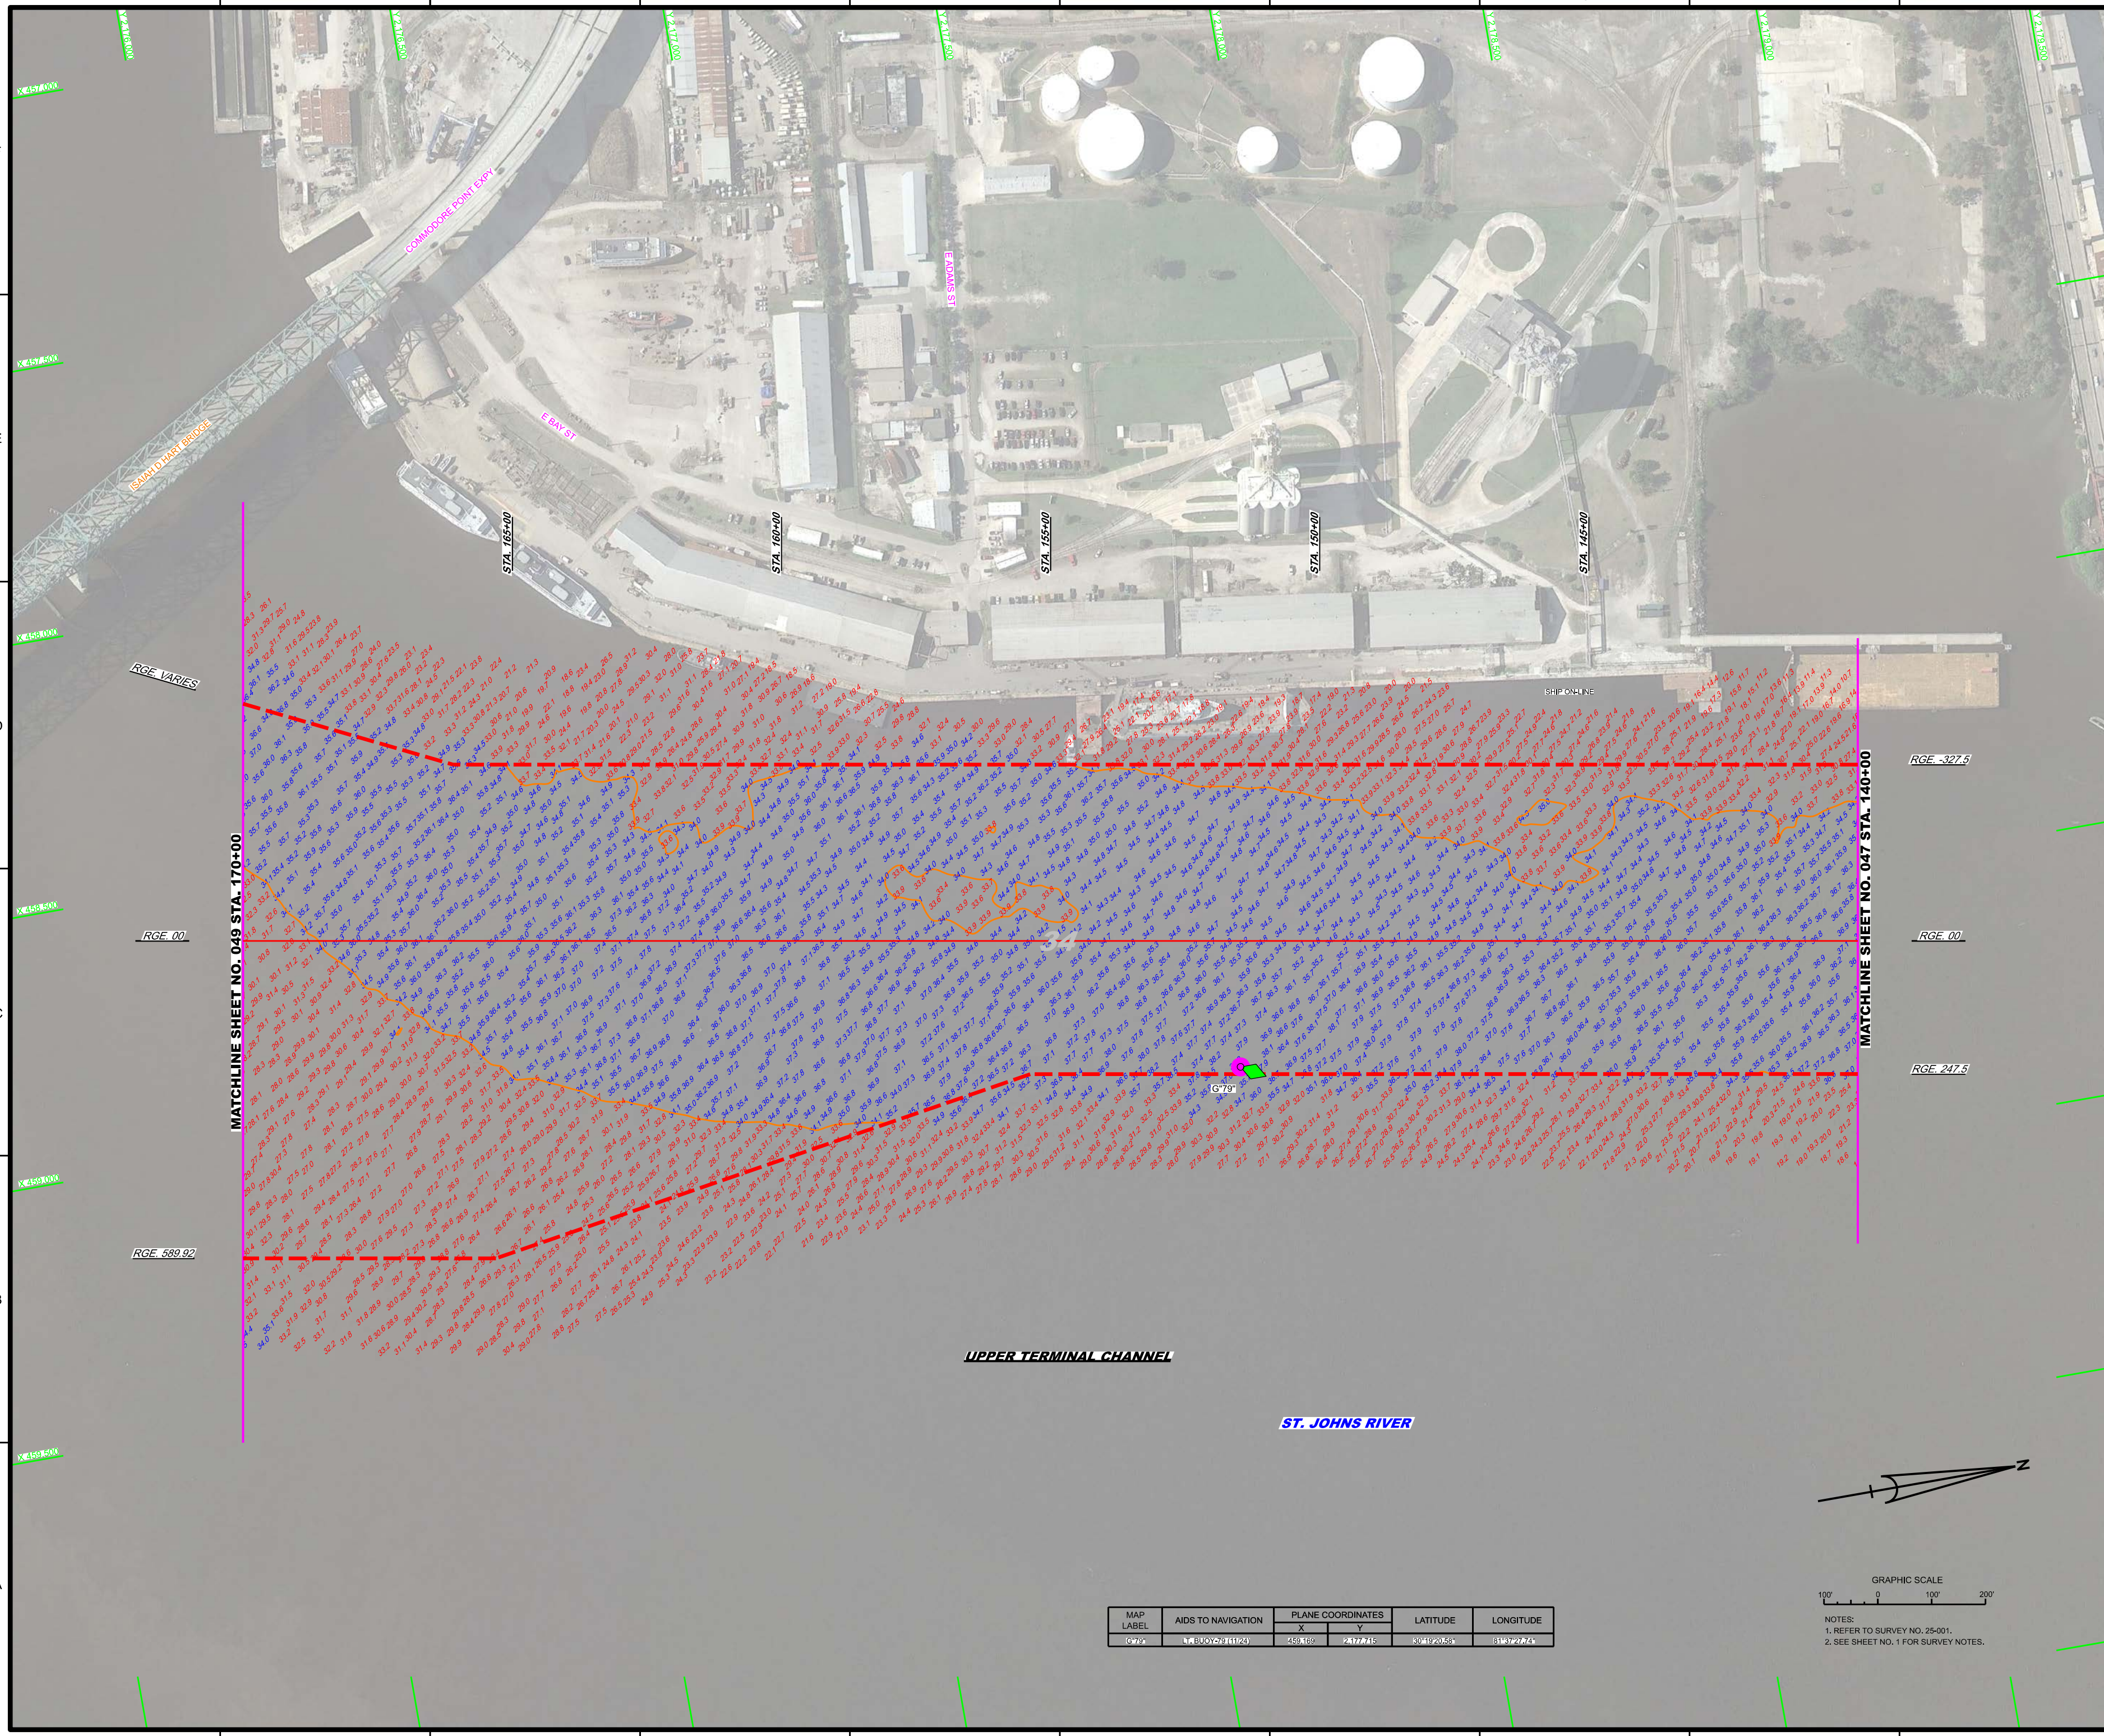

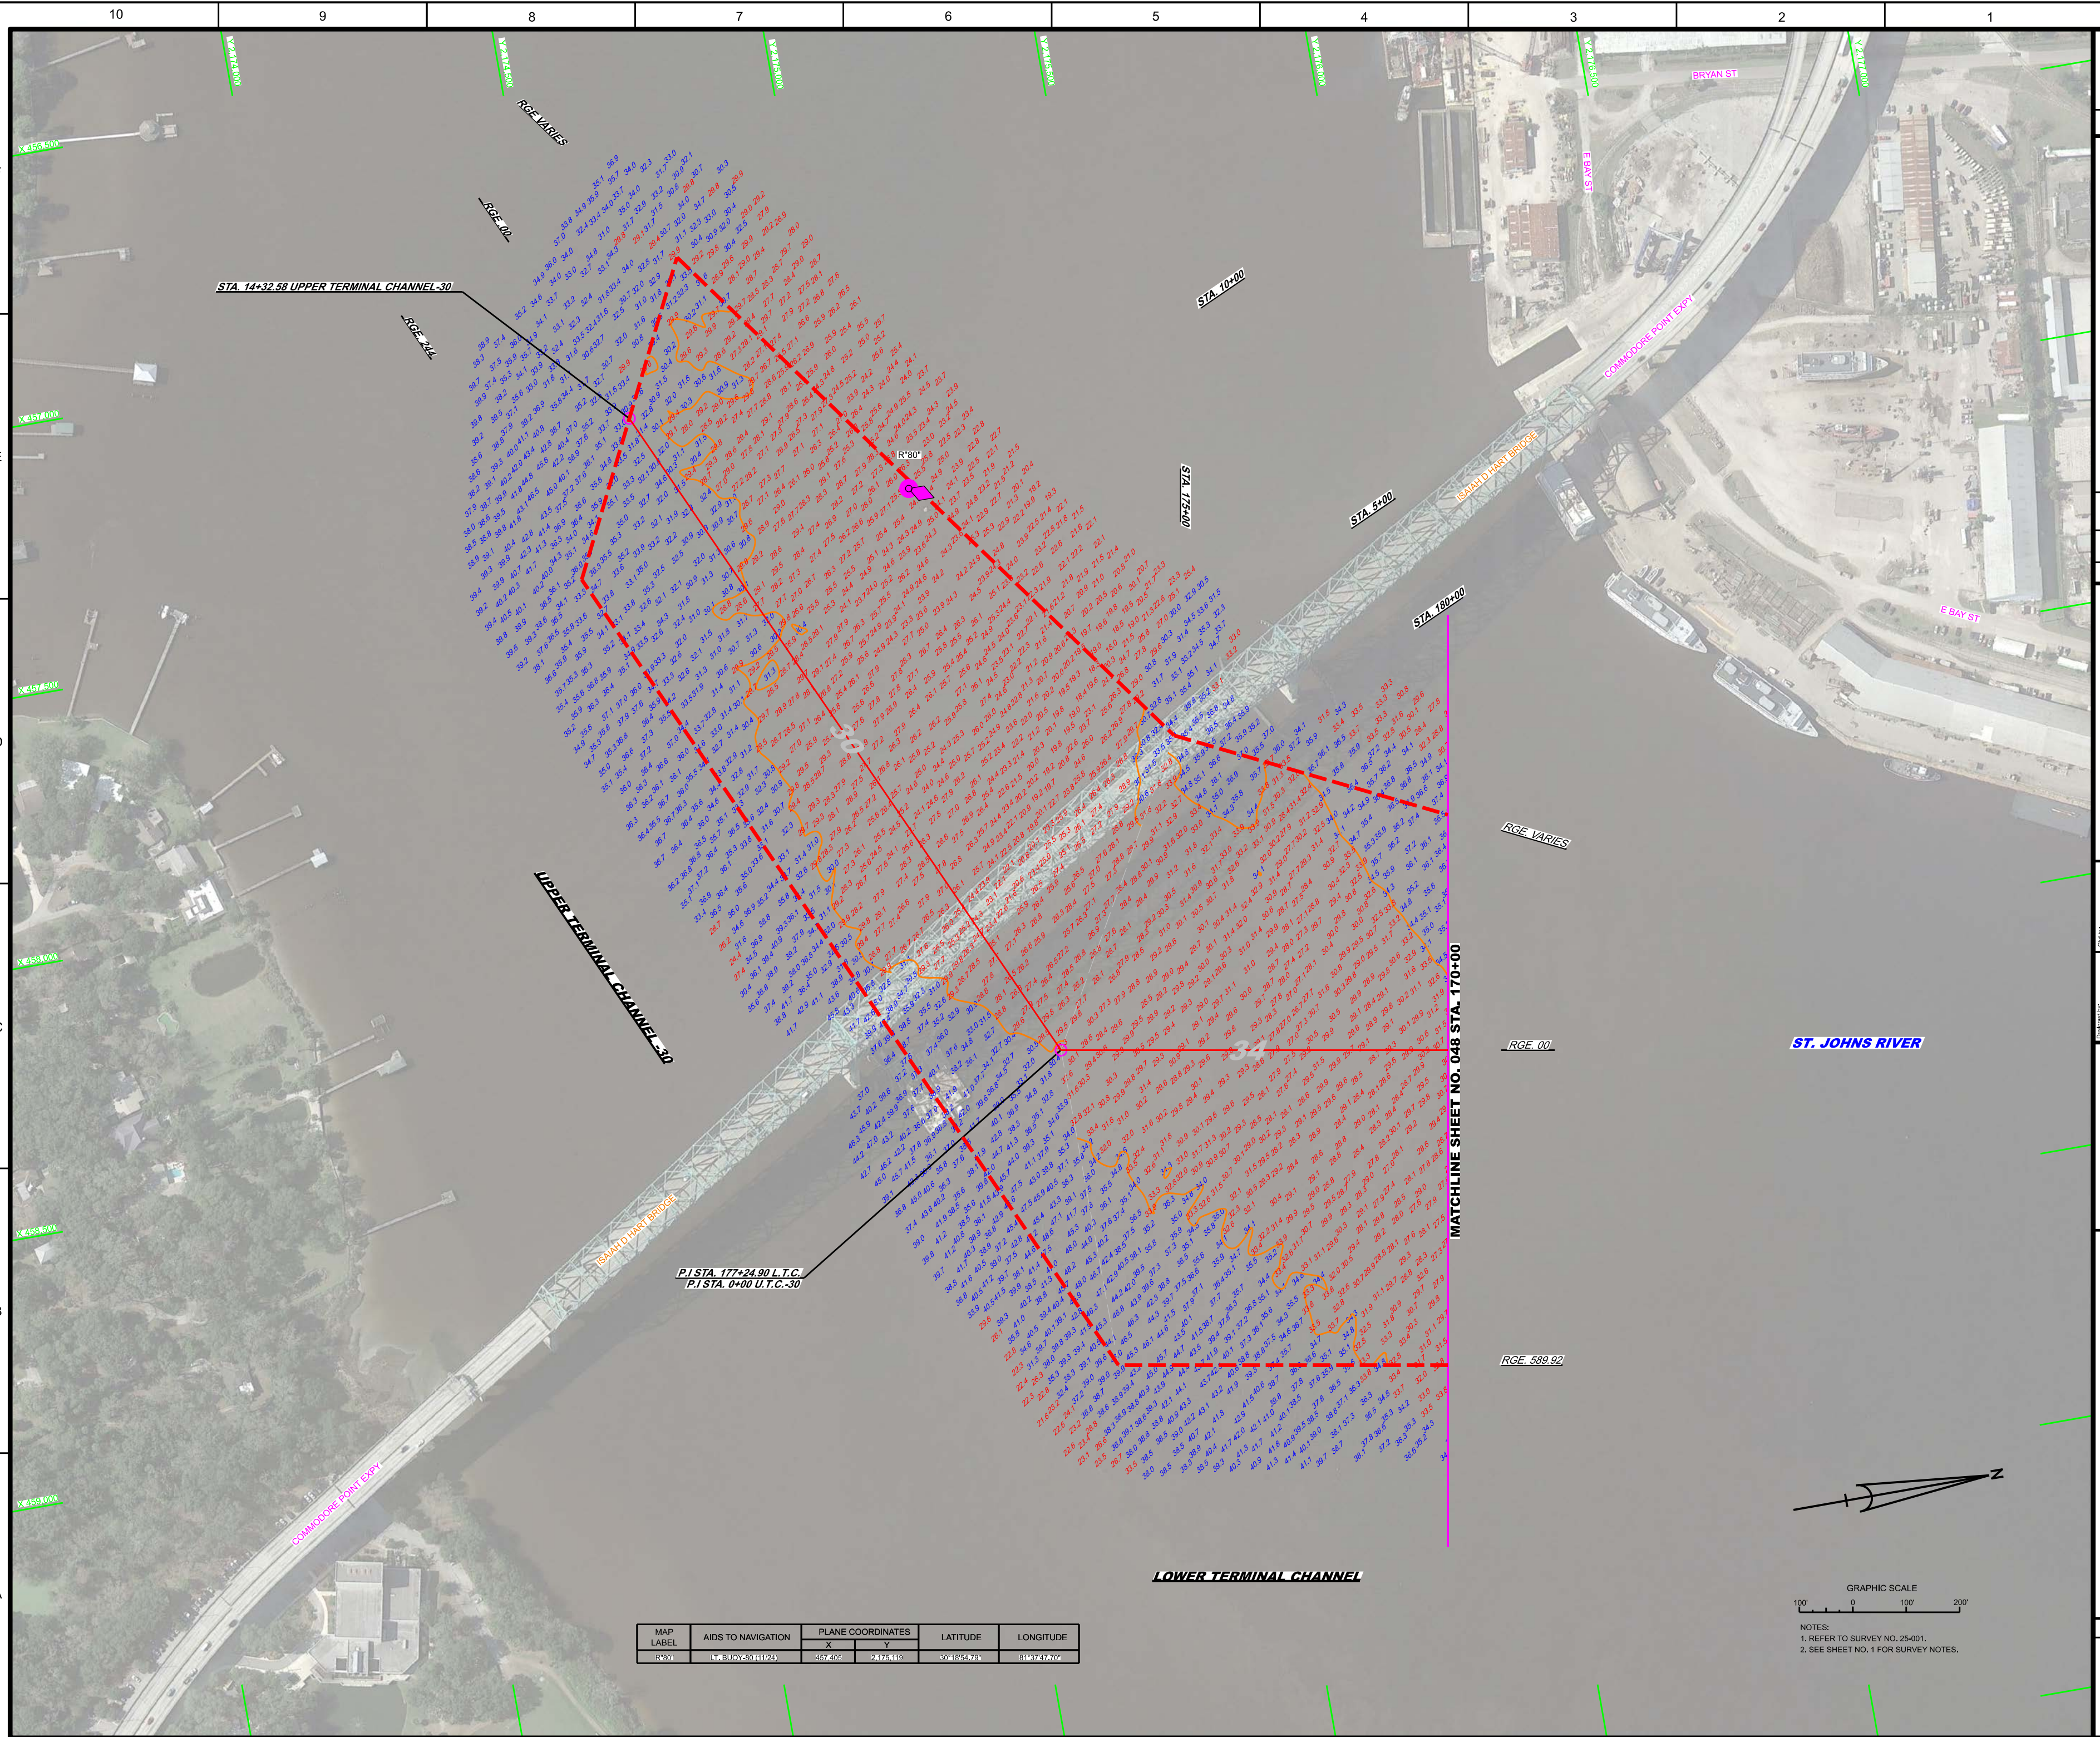

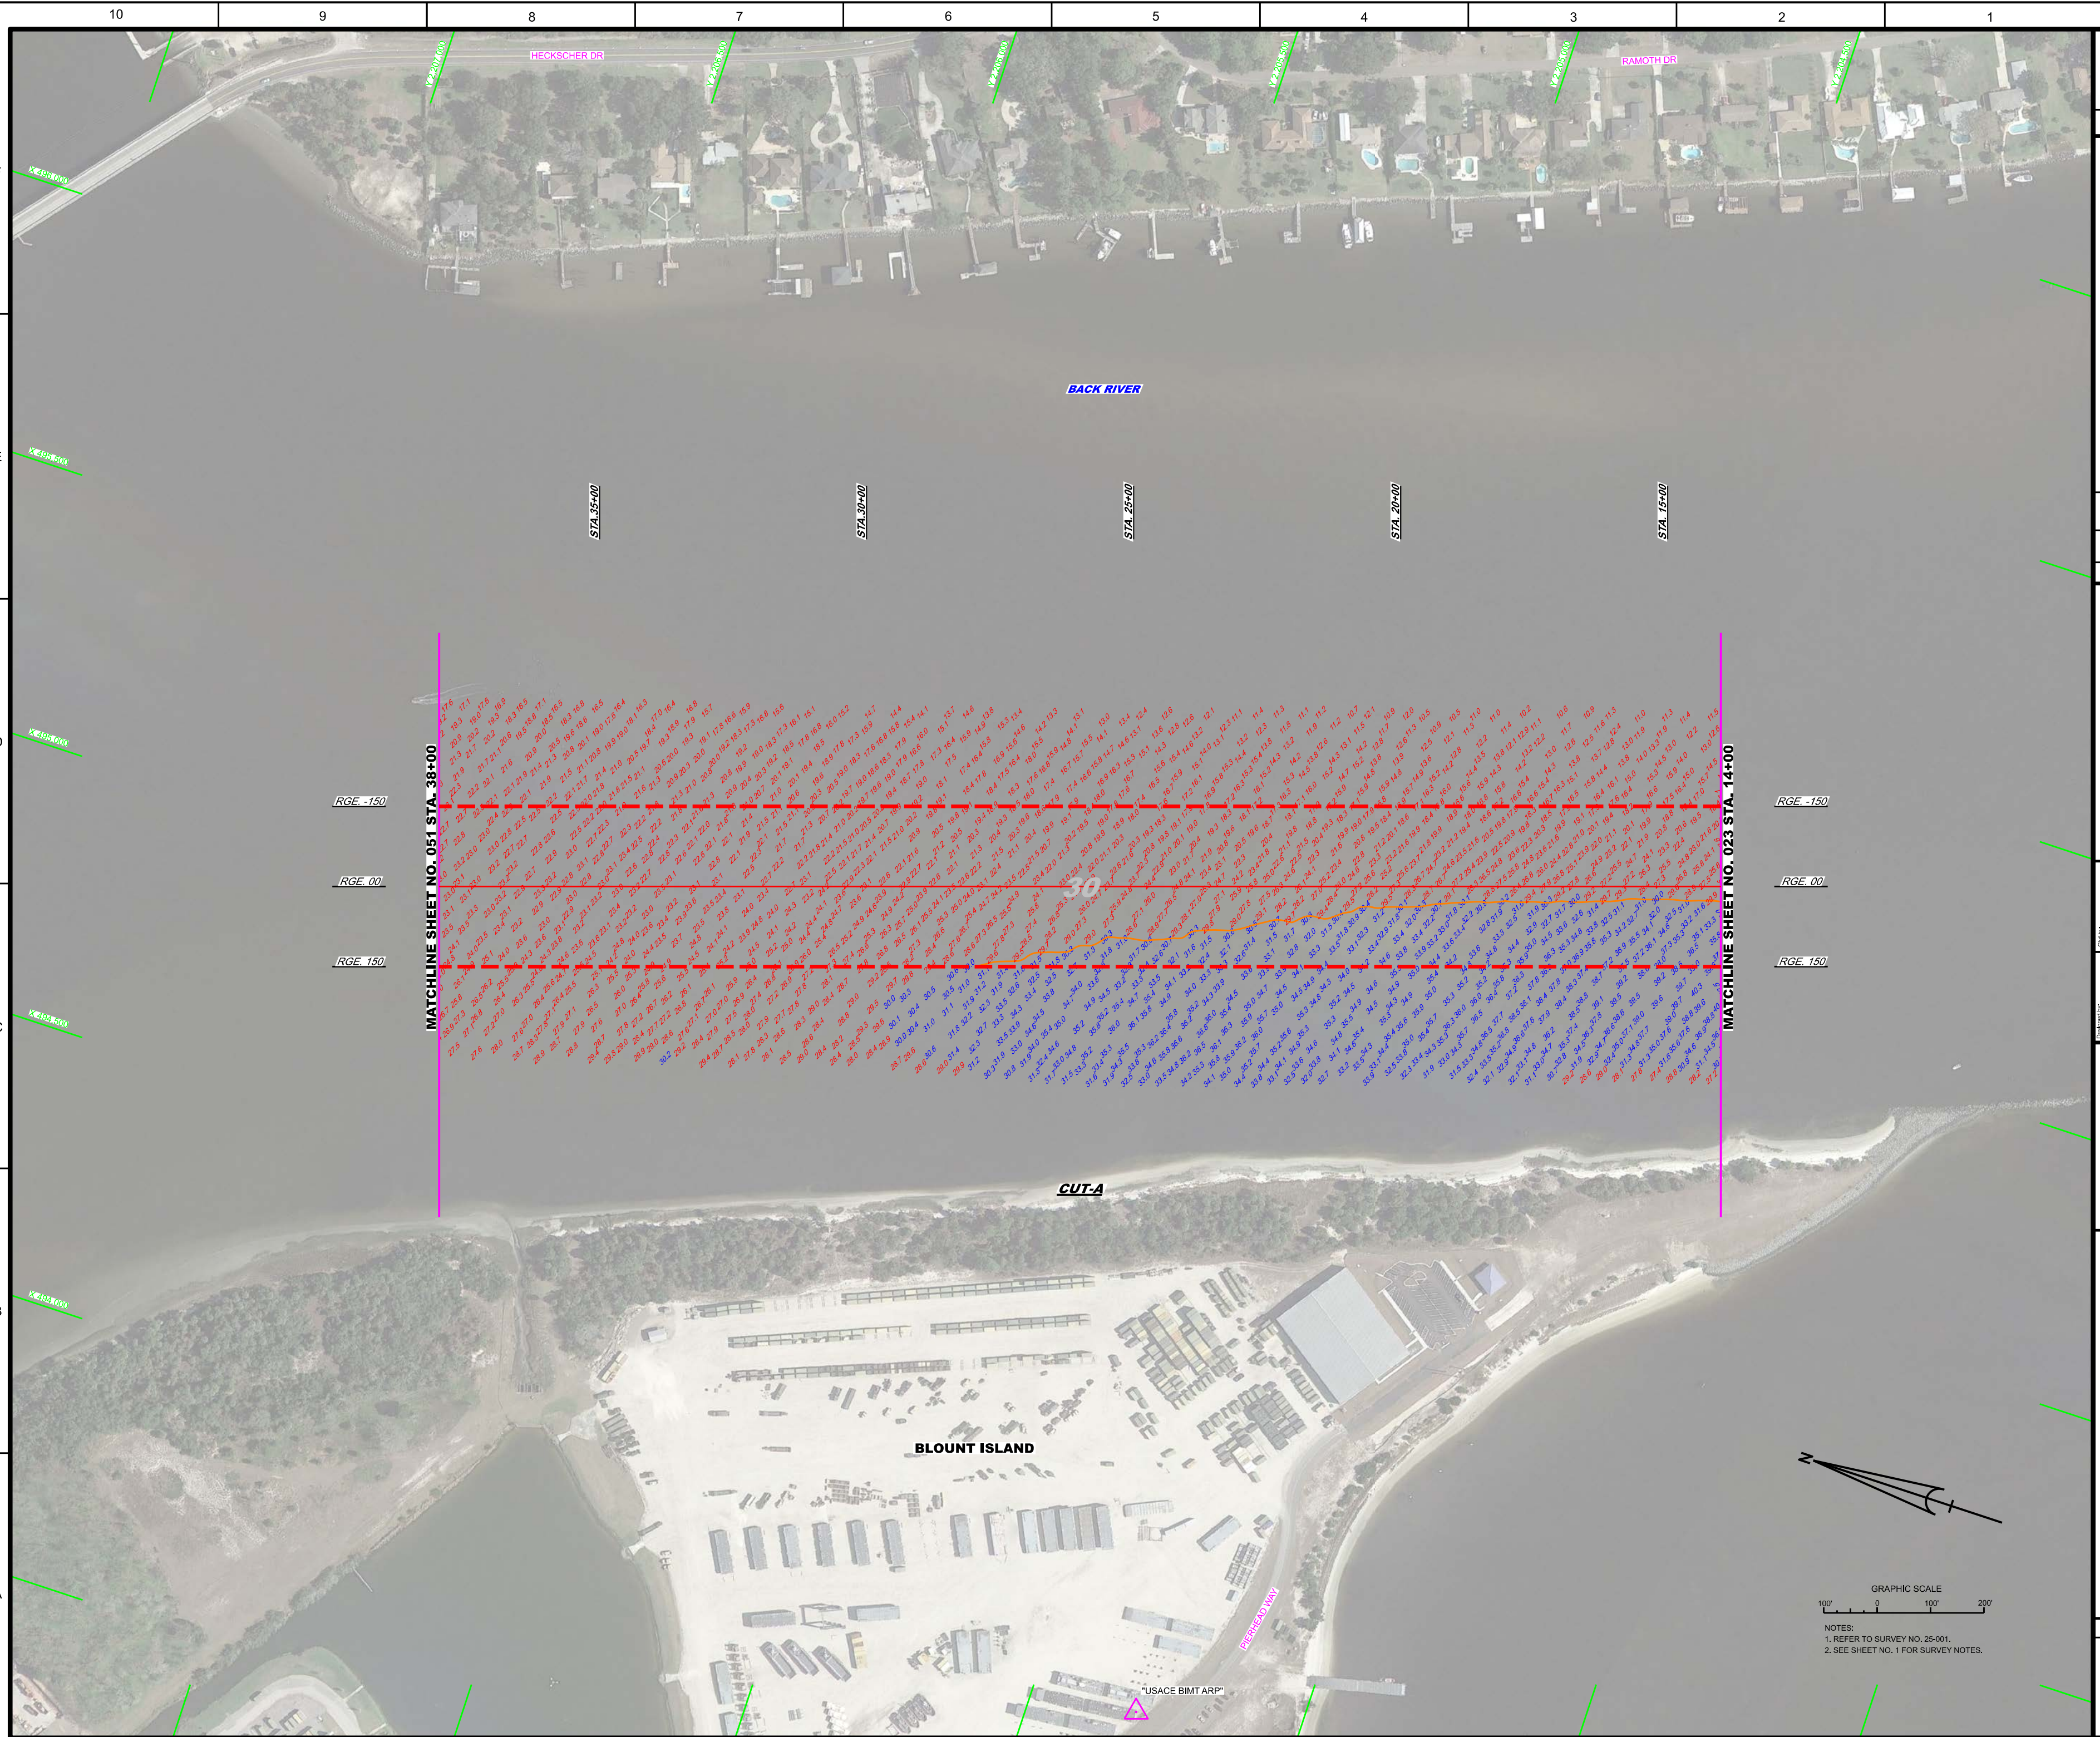[illegible]