


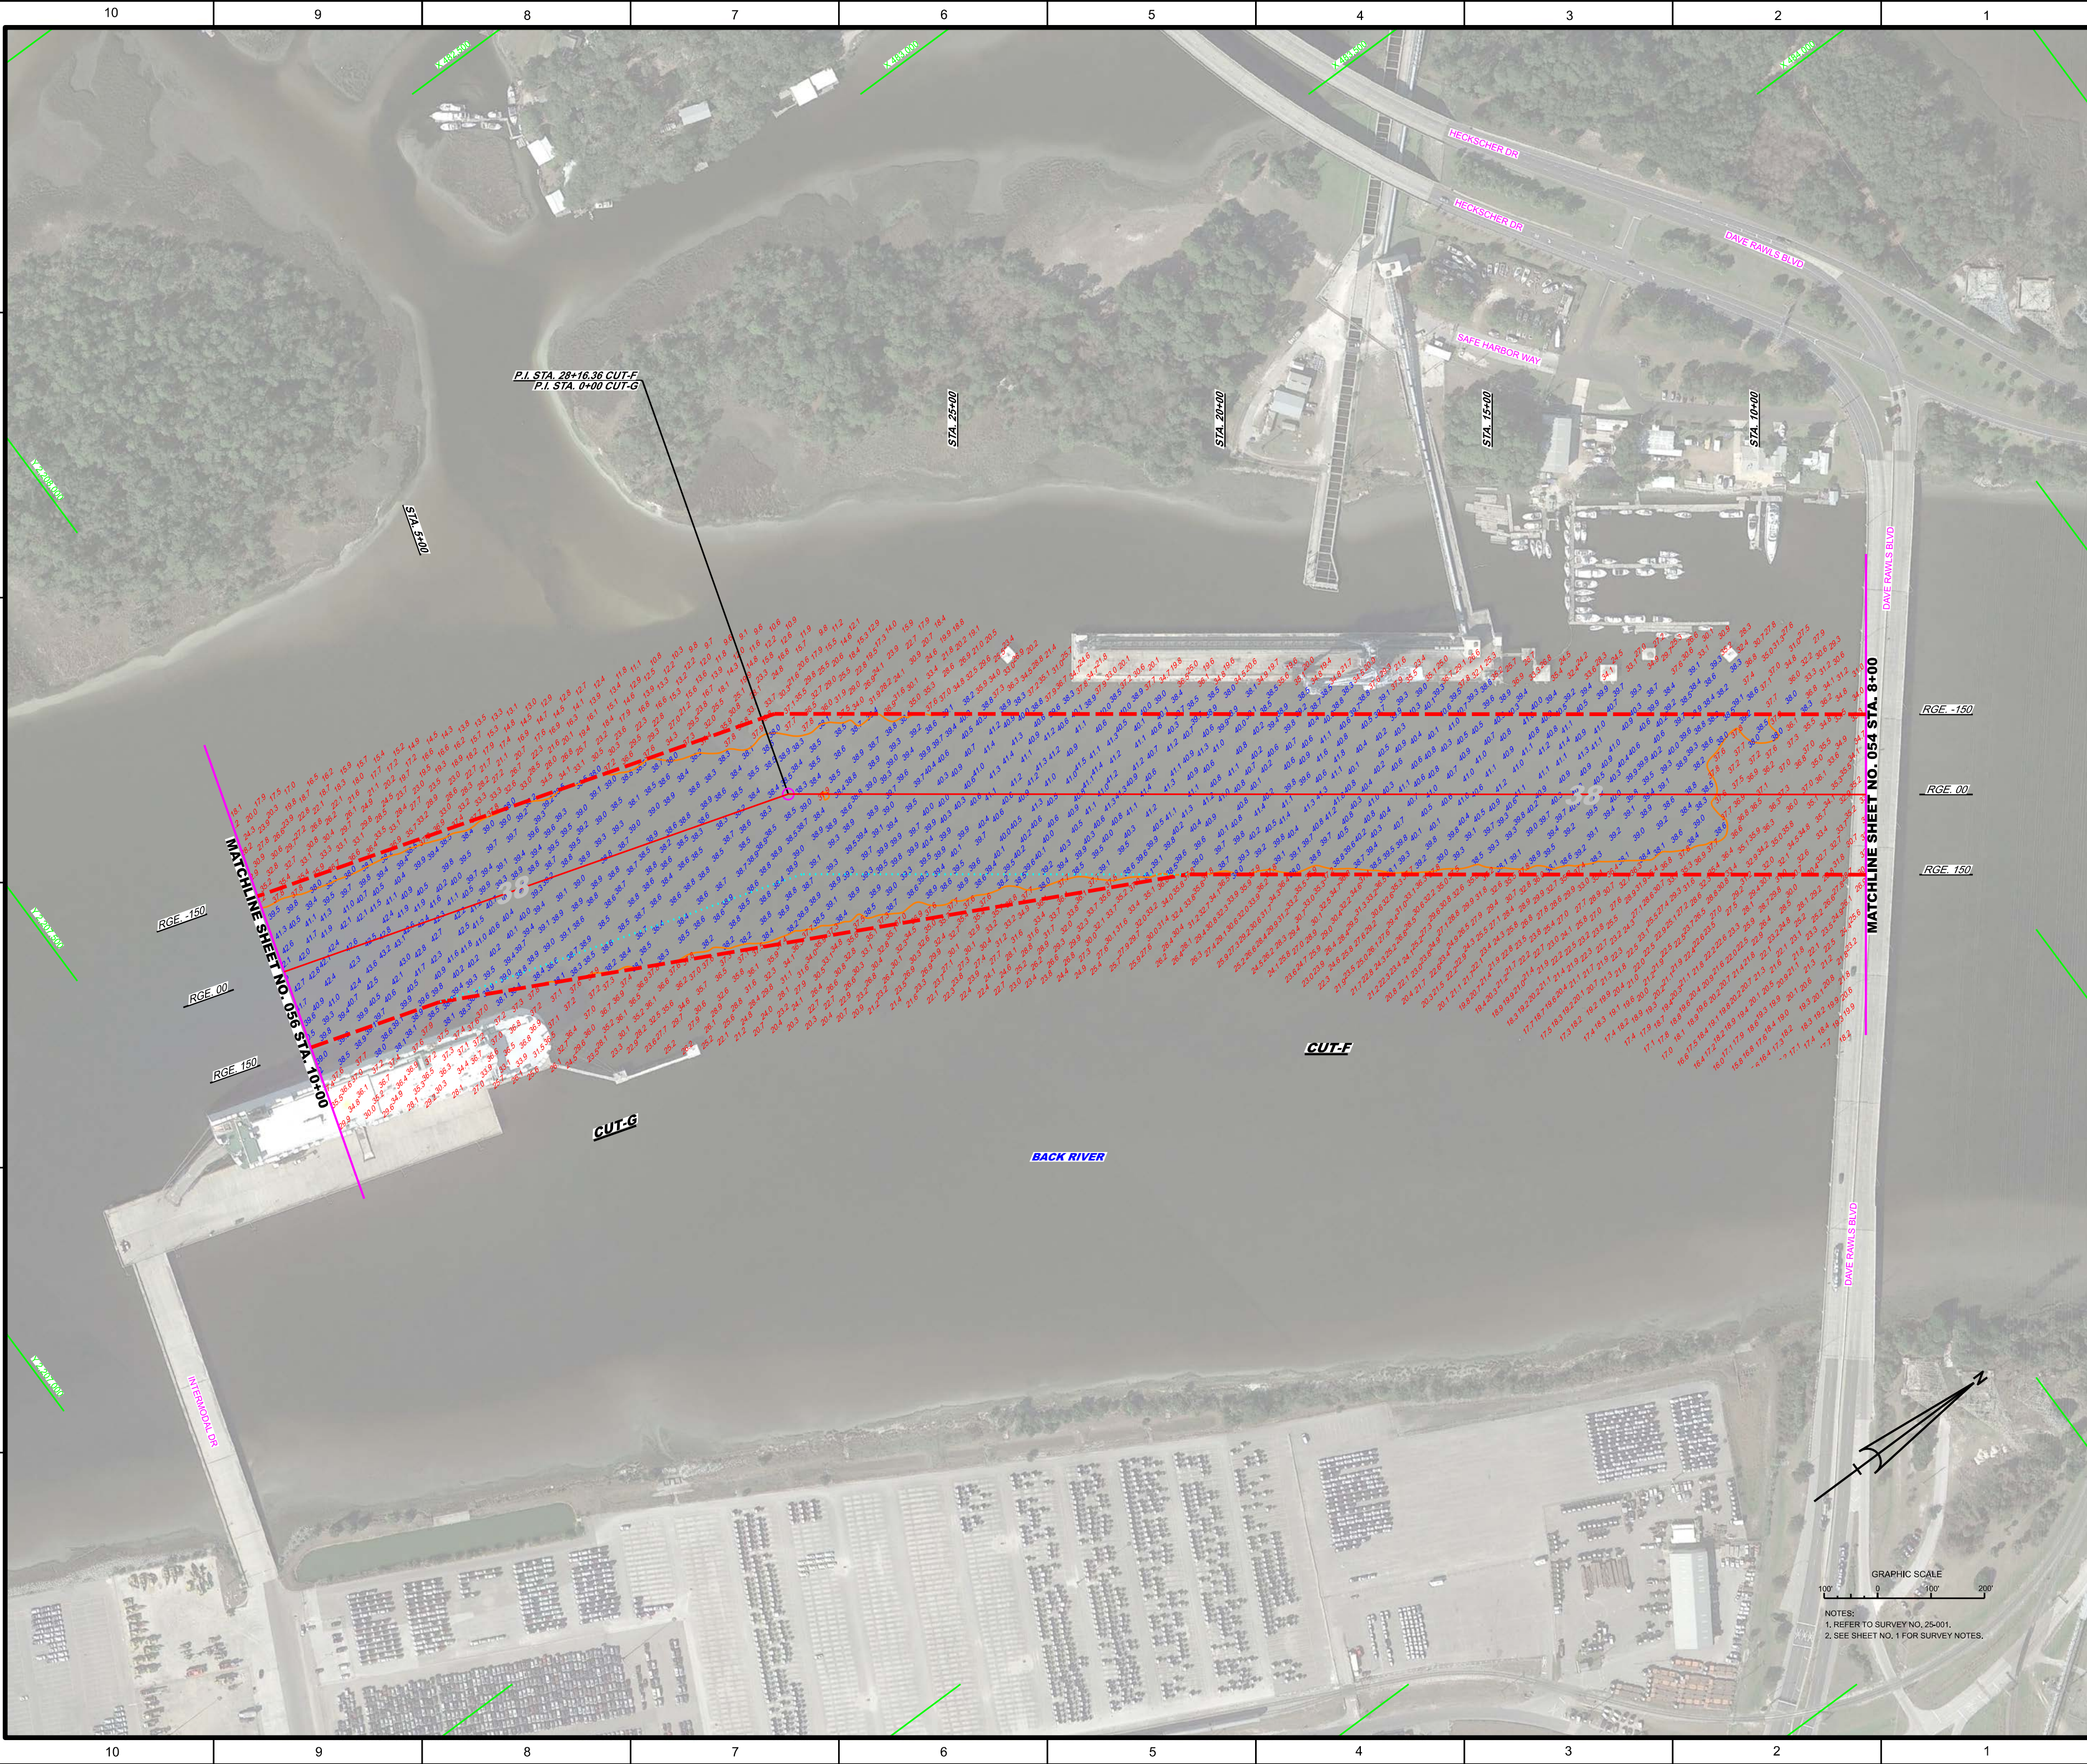

US Army Corps of Engineers
Jacksonville District

SAFETY ON THIS JOB
DEPENDS ON YOU

Sheet No.	Project Name	Scale	Date
55	1st EXAM SURVEY FY25 30, 34, 38, 40, 47 & 49-FOOT PROJECT	AS SHOWN	NOV 2024

DEPARTMENT OF THE ARMY
JACKSONVILLE DISTRICT, CORPS OF ENGINEERS
JACKSONVILLE, FLORIDA

25-001-HARBOR-FLORIDA.DGN
25-001-HARBOR-FLORIDA.DGN
25-001-HARBOR-FLORIDA.DGN

1st EXAM SURVEY FY25
30, 34, 38, 40, 47 & 49-FOOT PROJECT
STA 8+00 CUT-F THRU STA. 10+00 CUT-G
PLAN


Scale: AS SHOWN

Drawing no.
55

SHEET 55 OF 57

GRAPHIC SCALE
100' 0 100' 200'

NOTES:
1. REFER TO SURVEY NO. 25-001.
2. SEE SHEET NO. 1 FOR SURVEY NOTES.

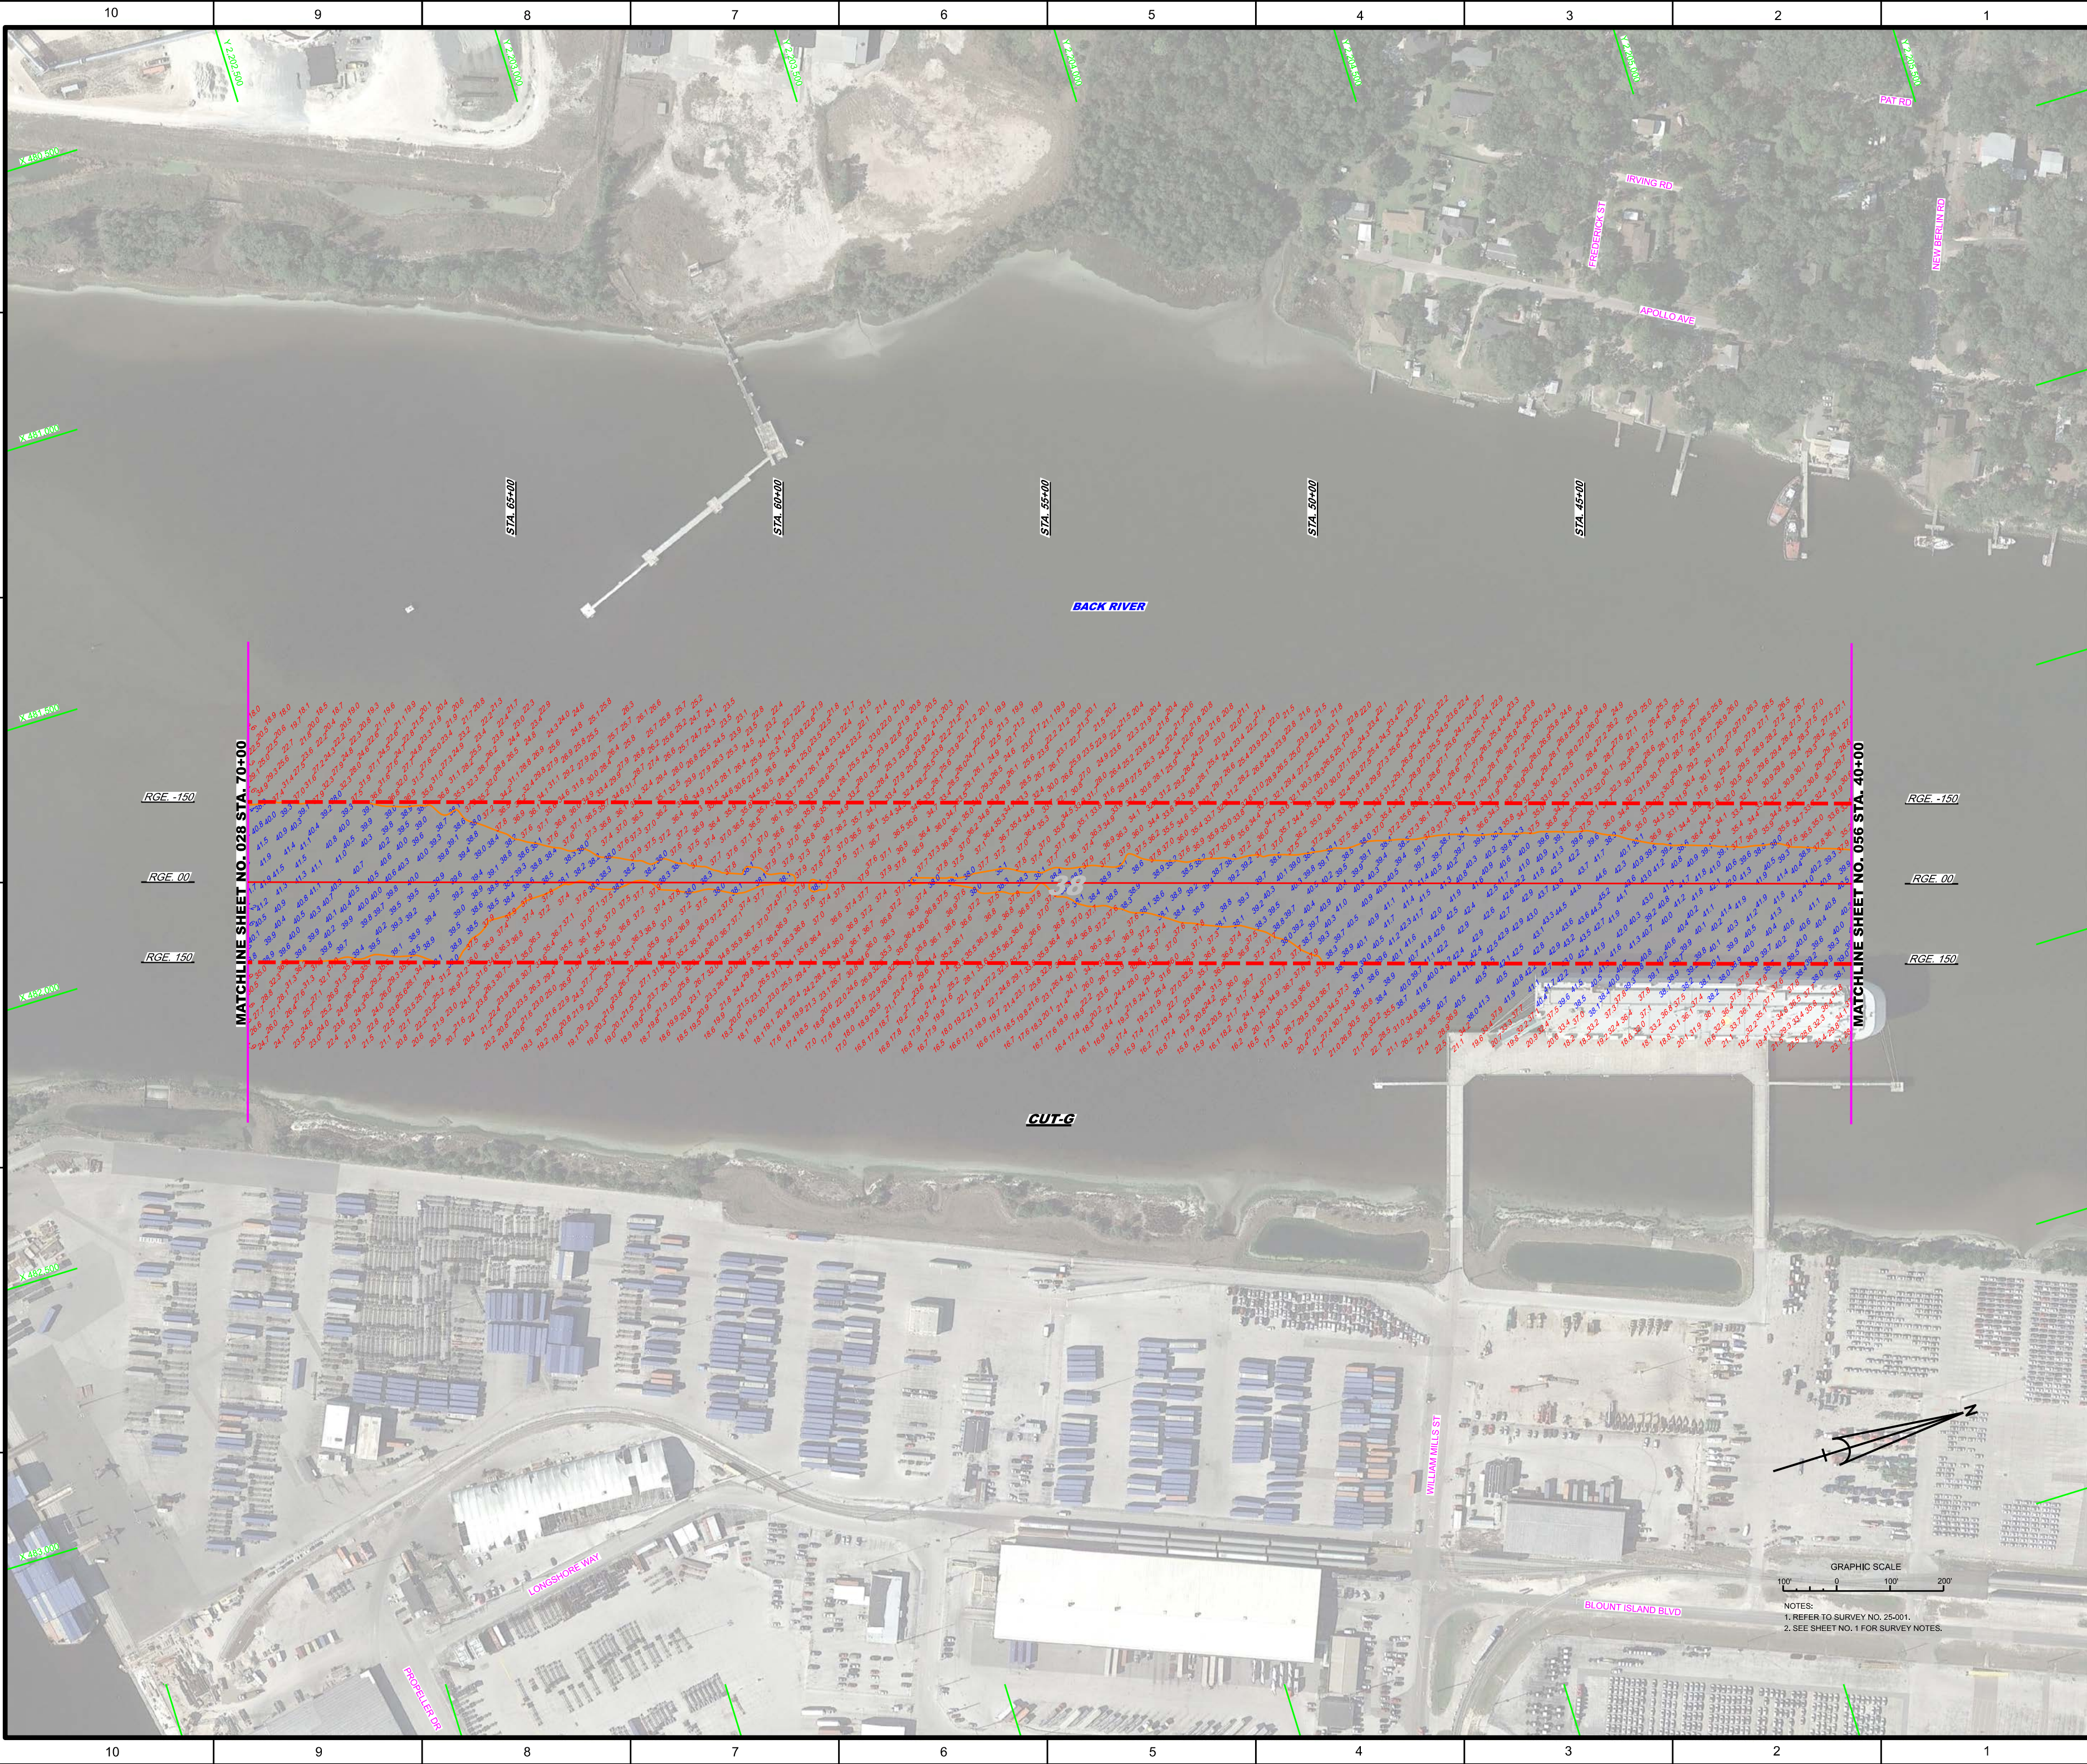

US Army Corps of Engineers
Jacksonville District

SAFETY ON THIS JOB
DEPENDS ON YOU

Sheet	Zone
57	

DEPARTMENT OF THE ARMY
JACKSONVILLE DISTRICT, CORPS OF ENGINEERS
JACKSONVILLE, FLORIDA

Call by: GMR

Designed by: WRM
DWG by: WRM

25-001-HARBOR.DGN
25-001-HARBOR.DGN
25-001-HARBOR.DGN
25-001-HARBOR.DGN

File Name: 25-001-HARBOR.DGN
Date: NOV 2024

JACKSONVILLE HARBOR, FLORIDA


1st EXAM SURVEY FY25
30, 34, 38, 40, 47 & 49-FOOT PROJECT
STA. 40+00 THRU STA. 70+00 CUT-G

PLAN

Scale: AS SHOWN

Drawing no.
57

SHEET 57 OF 57

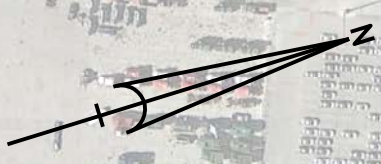

GRAPHIC SCALE
100' 0 100' 200'

NOTES:
1. REFER TO SURVEY NO. 25-001.
2. SEE SHEET NO. 1 FOR SURVEY NOTES.