


MAP LABEL	AIDS TO NAVIGATION	PLANE COORDINATES		LATITUDE	LONGITUDE
		X	Y		
G*5*	LT-5 (10/24)	2302910	241057	29°39'30.92"	83°26'49.75"
G*7*	DBN-7 (10/24)	2304356	241460	29°39'34.78"	83°26'33.32"
R*8*	DBN-8 (10/24)	2305490	241618	29°39'36.24"	83°26'20.45"
G*9*	LT BUOY-9 (10/24)	2305711	241843	29°39'38.45"	83°26'17.92"

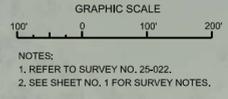

US Army Corps of Engineers  
Jacksonville District  
SAFETY ON THIS JOB  
DEPENDS ON YOU

---

DEPARTMENT OF THE ARMY  
JACKSONVILLE DISTRICT, CORPS OF ENGINEERS  
JACKSONVILLE, FLORIDA

---



Drawn by: GHR  
Checked by: WRM  
Designed by: WRM  
DWG No: WRM  
File No: 25-022-G-ES-RR04.DGN  
Date: OCT 2024

---


STEINHATCHEE RIVER  
TAYLOR COUNTY, FLORIDA  
**POST-HURRICANE MILTON  
HYDROGRAPHIC EXAM SURVEY FY25  
6-FOOT PROJECT**  
STA. 53+00 THRU STA. 86+00 CUT-A  
**PLAN**

---

Scale: AS SHOWN  
Drawing no.  
**3**  
SHEET 03 OF 09

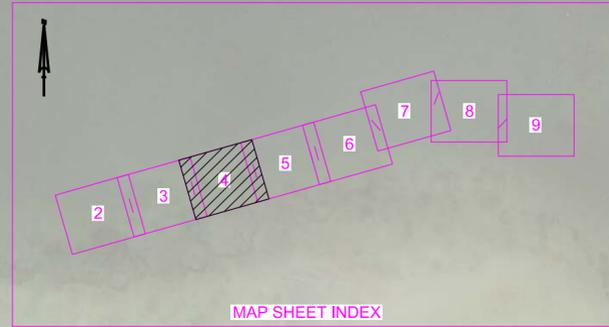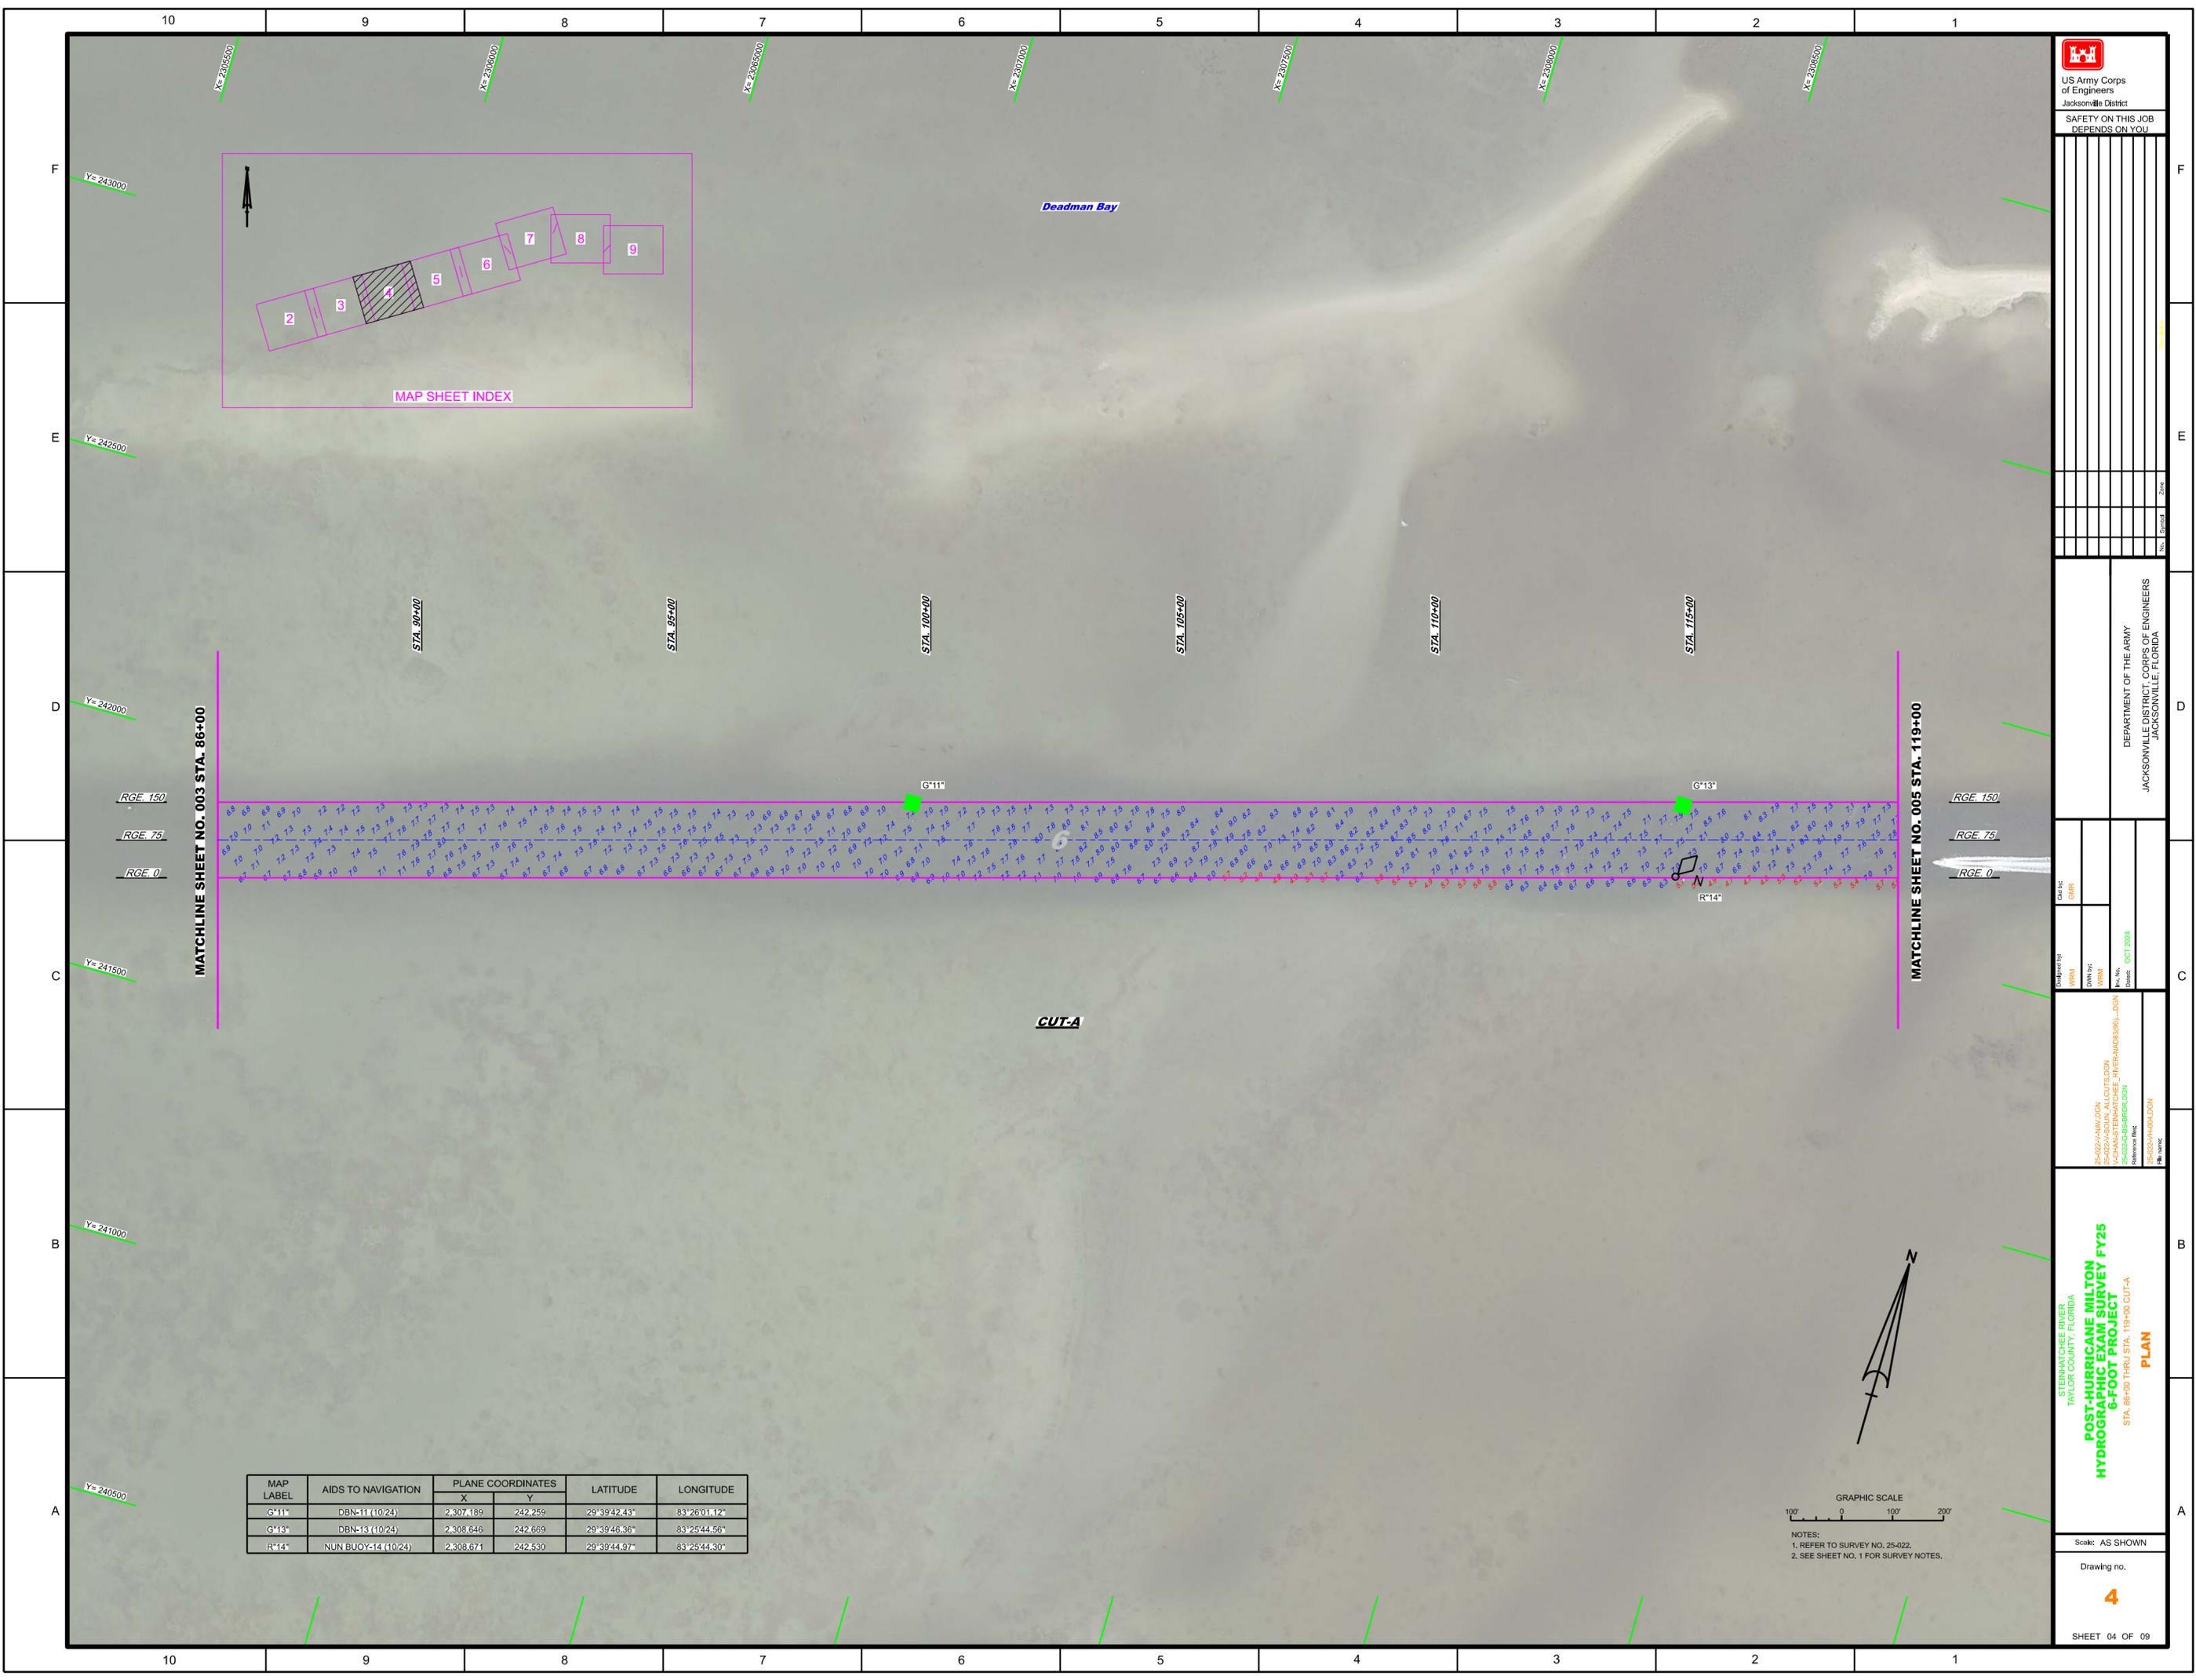

MAP LABEL	AIDS TO NAVIGATION	PLANE COORDINATES		LATITUDE	LONGITUDE
		X	Y		
G*11*	DBN-11(10/24)	2,307,189	242,259	29°39'42.43"	83°26'01.12"
G*13*	DBN-13(10/24)	2,308,646	242,669	29°39'46.36"	83°25'44.56"
R*14*	NUN.BUOY-14(10/24)	2,308,671	242,430	29°39'44.97"	83°25'44.30"

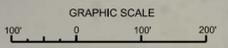

NOTES:  
 1. REFER TO SURVEY NO. 25-022.  
 2. SEE SHEET NO. 1 FOR SURVEY NOTES.



US Army Corps of Engineers  
 Jacksonville District  
 SAFETY ON THIS JOB  
 DEPENDS ON YOU

---

DEPARTMENT OF THE ARMY  
 JACKSONVILLE DISTRICT, CORPS OF ENGINEERS  
 JACKSONVILLE, FLORIDA

---

Drawn by: GHR  
 Checked by: WRM  
 Date: OCT 2024

---

25-022-00-HW-DGN  
 25-022-00-PS-DGN  
 25-022-00-SS-RI-DGN  
 25-022-00-H00-DGN

---

STEINHATCHEE RIVER  
 TAYLOR COUNTY, FLORIDA  
**POST-HURRICANE MILTON  
 HYDROGRAPHIC EXAM SURVEY FY25  
 6-FOOT PROJECT**  
 STA. 86+00 THRU STA. 119+00 CUT-A  
**PLAN**


---

Scale: AS SHOWN  
 Drawing no.  
**4**


---

SHEET 04 OF 09



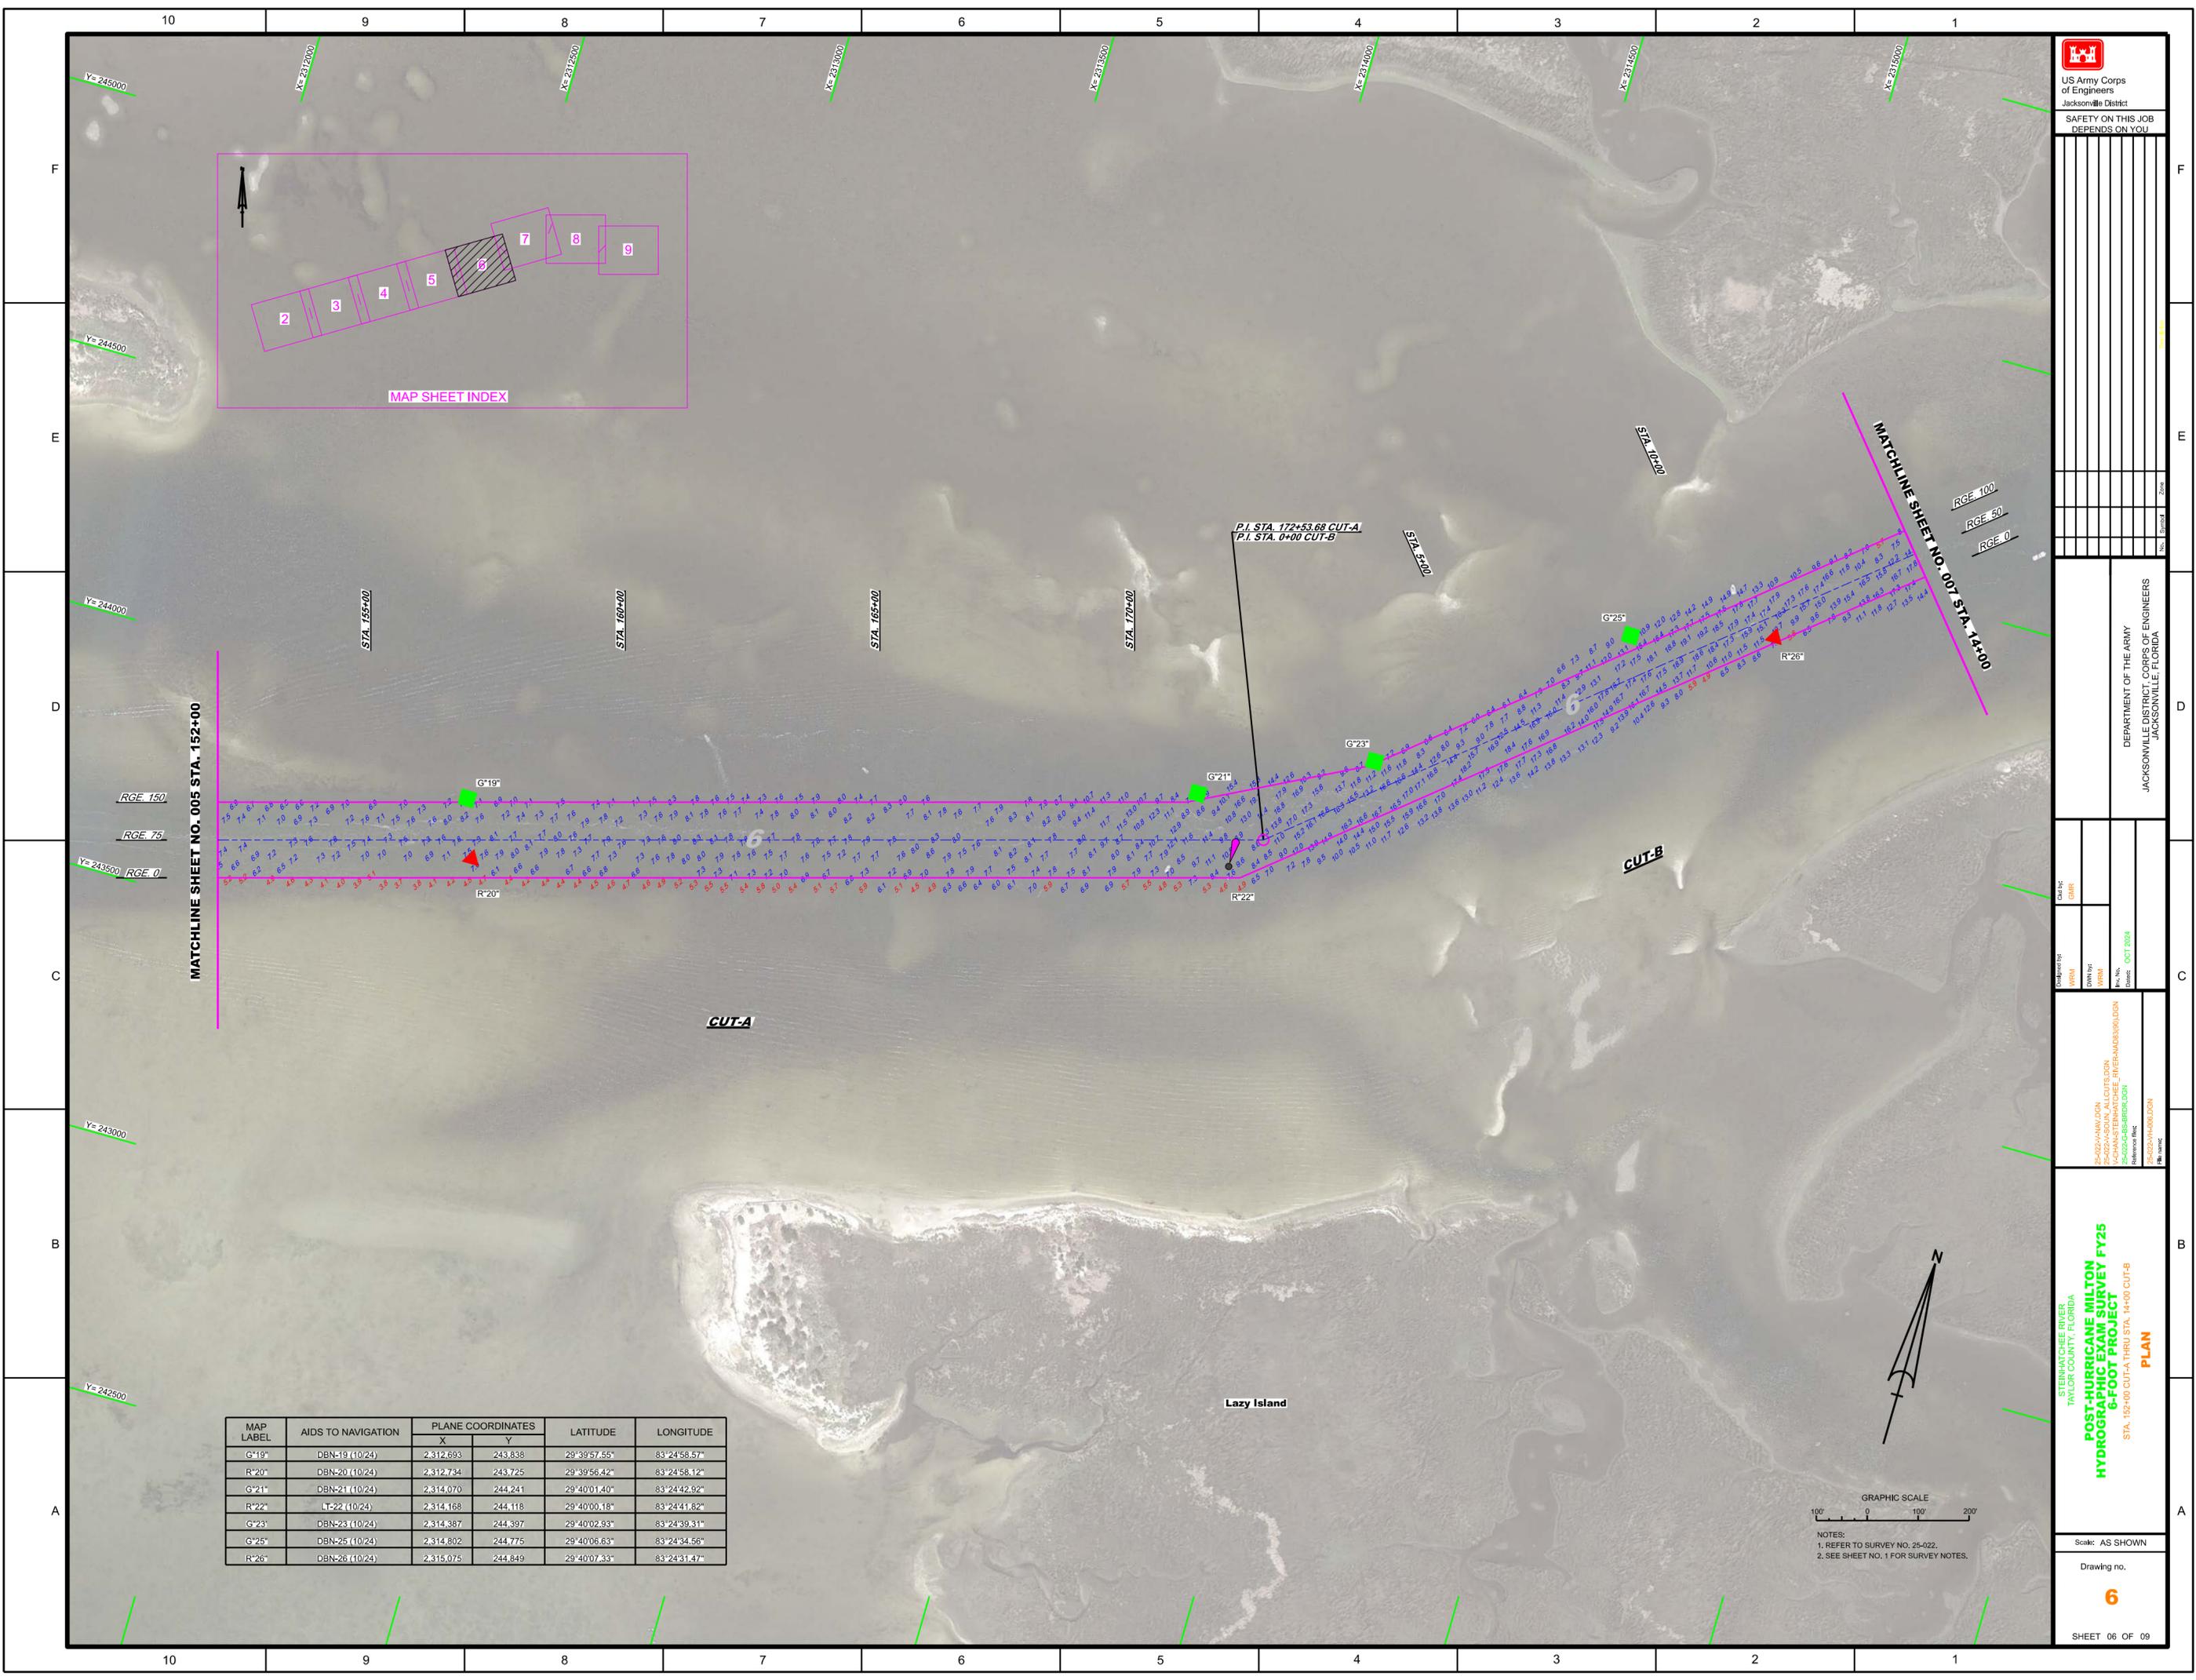

MAP LABEL	AIDS TO NAVIGATION	PLANE COORDINATES		LATITUDE	LONGITUDE
		X	Y		
G'19	DBN-19 (10/24)	2,312,693	243,838	29°39'57.55"	83°24'58.57"
R'20	DBN-20 (10/24)	2,312,734	243,725	29°39'56.42"	83°24'58.12"
G'21	DBN-21 (10/24)	2,314,070	244,241	29°40'01.40"	83°24'42.92"
R'22	LT-22 (10/24)	2,314,168	244,118	29°40'00.18"	83°24'41.82"
G'23	DBN-23 (10/24)	2,314,387	244,397	29°40'02.93"	83°24'39.31"
G'25	DBN-25 (10/24)	2,314,802	244,775	29°40'06.63"	83°24'34.56"
R'26	DBN-26 (10/24)	2,315,075	244,849	29°40'07.33"	83°24'31.47"

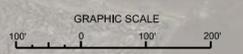

NOTES:  
 1. REFER TO SURVEY NO. 25-022.  
 2. SEE SHEET NO. 1 FOR SURVEY NOTES.



US Army Corps of Engineers  
 Jacksonville District  
 SAFETY ON THIS JOB DEPENDS ON YOU

---

DEPARTMENT OF THE ARMY  
 JACKSONVILLE DISTRICT, CORPS OF ENGINEERS  
 JACKSONVILLE, FLORIDA

---

Checked By: GHR  
 Designed By: WRM  
 Drawn By: WRM  
 File No.: 25-022-G-6S-RR04.DGN  
 Date: OCT 2024

---

STEINATCHEE RIVER  
 TAYLOR COUNTY, FLORIDA  
**POST-HURRICANE MILTON  
 HYDROGRAPHIC EXAM SURVEY FY25  
 6-FOOT PROJECT**  
 STA. 152+00 CUT-A THRU STA. 14+00 CUT-B  
**PLAN**

---

Scale: AS SHOWN  
 Drawing no.  
**6**  
 SHEET 06 OF 09







