




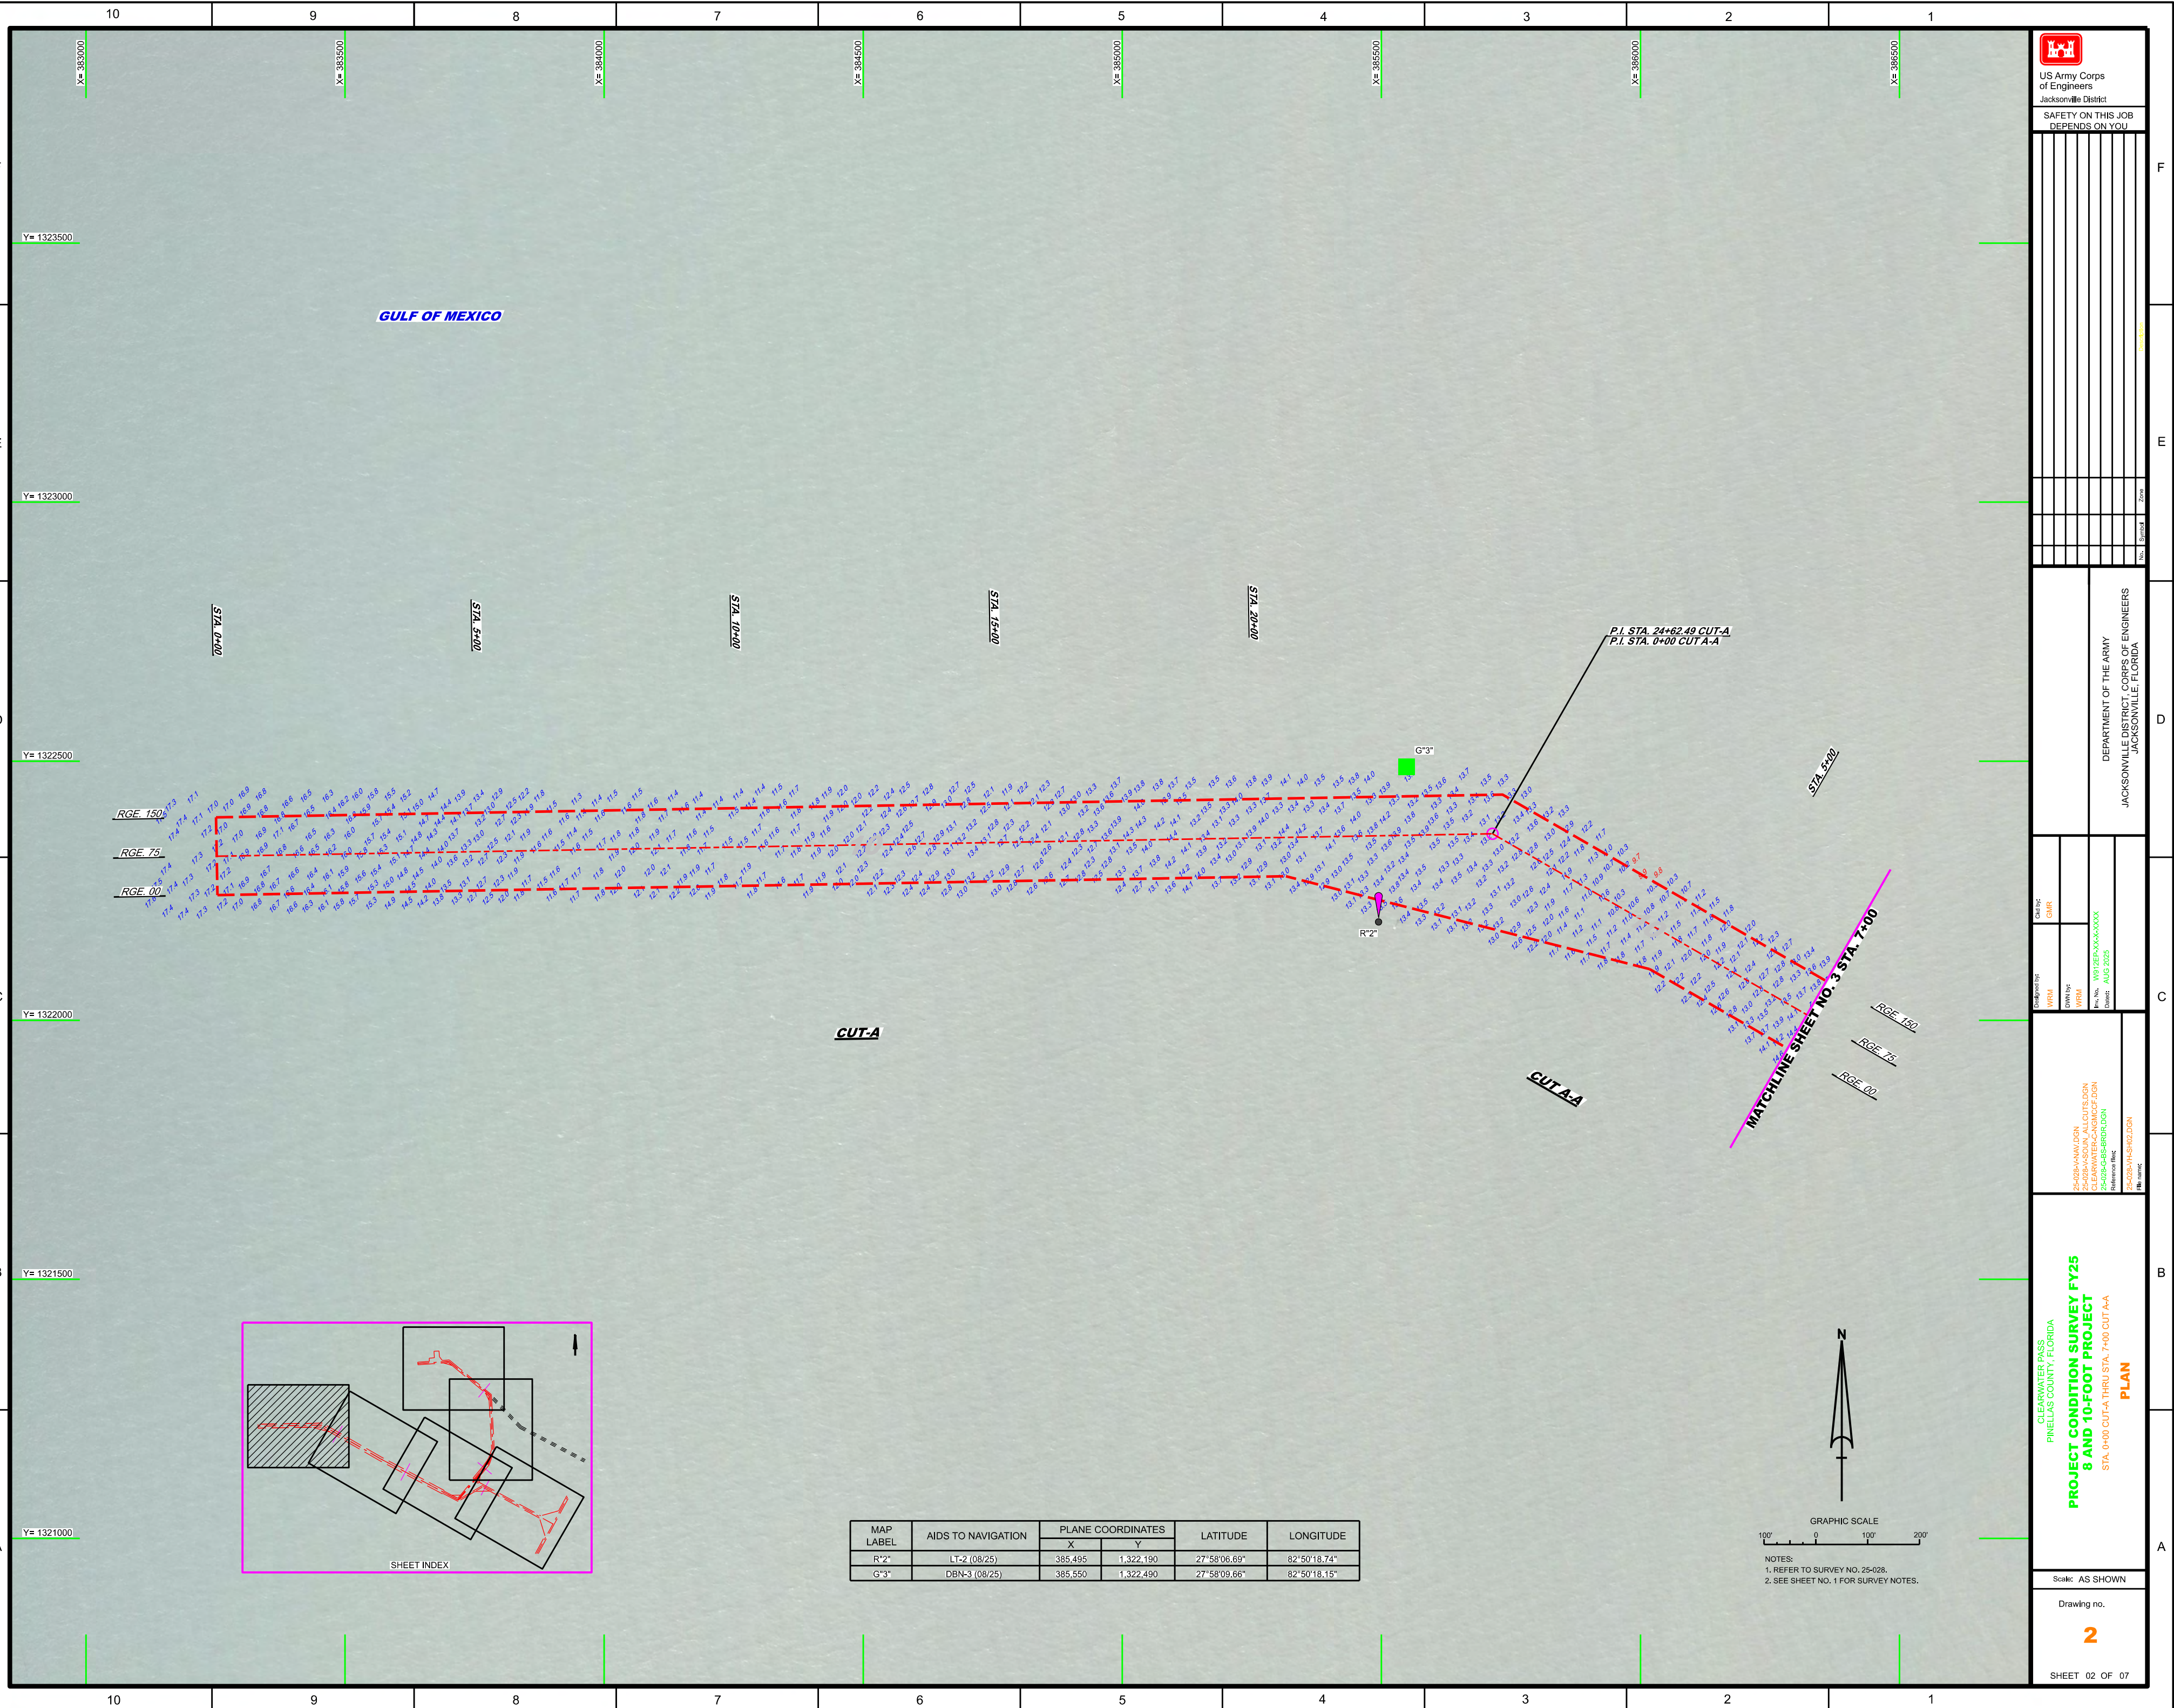

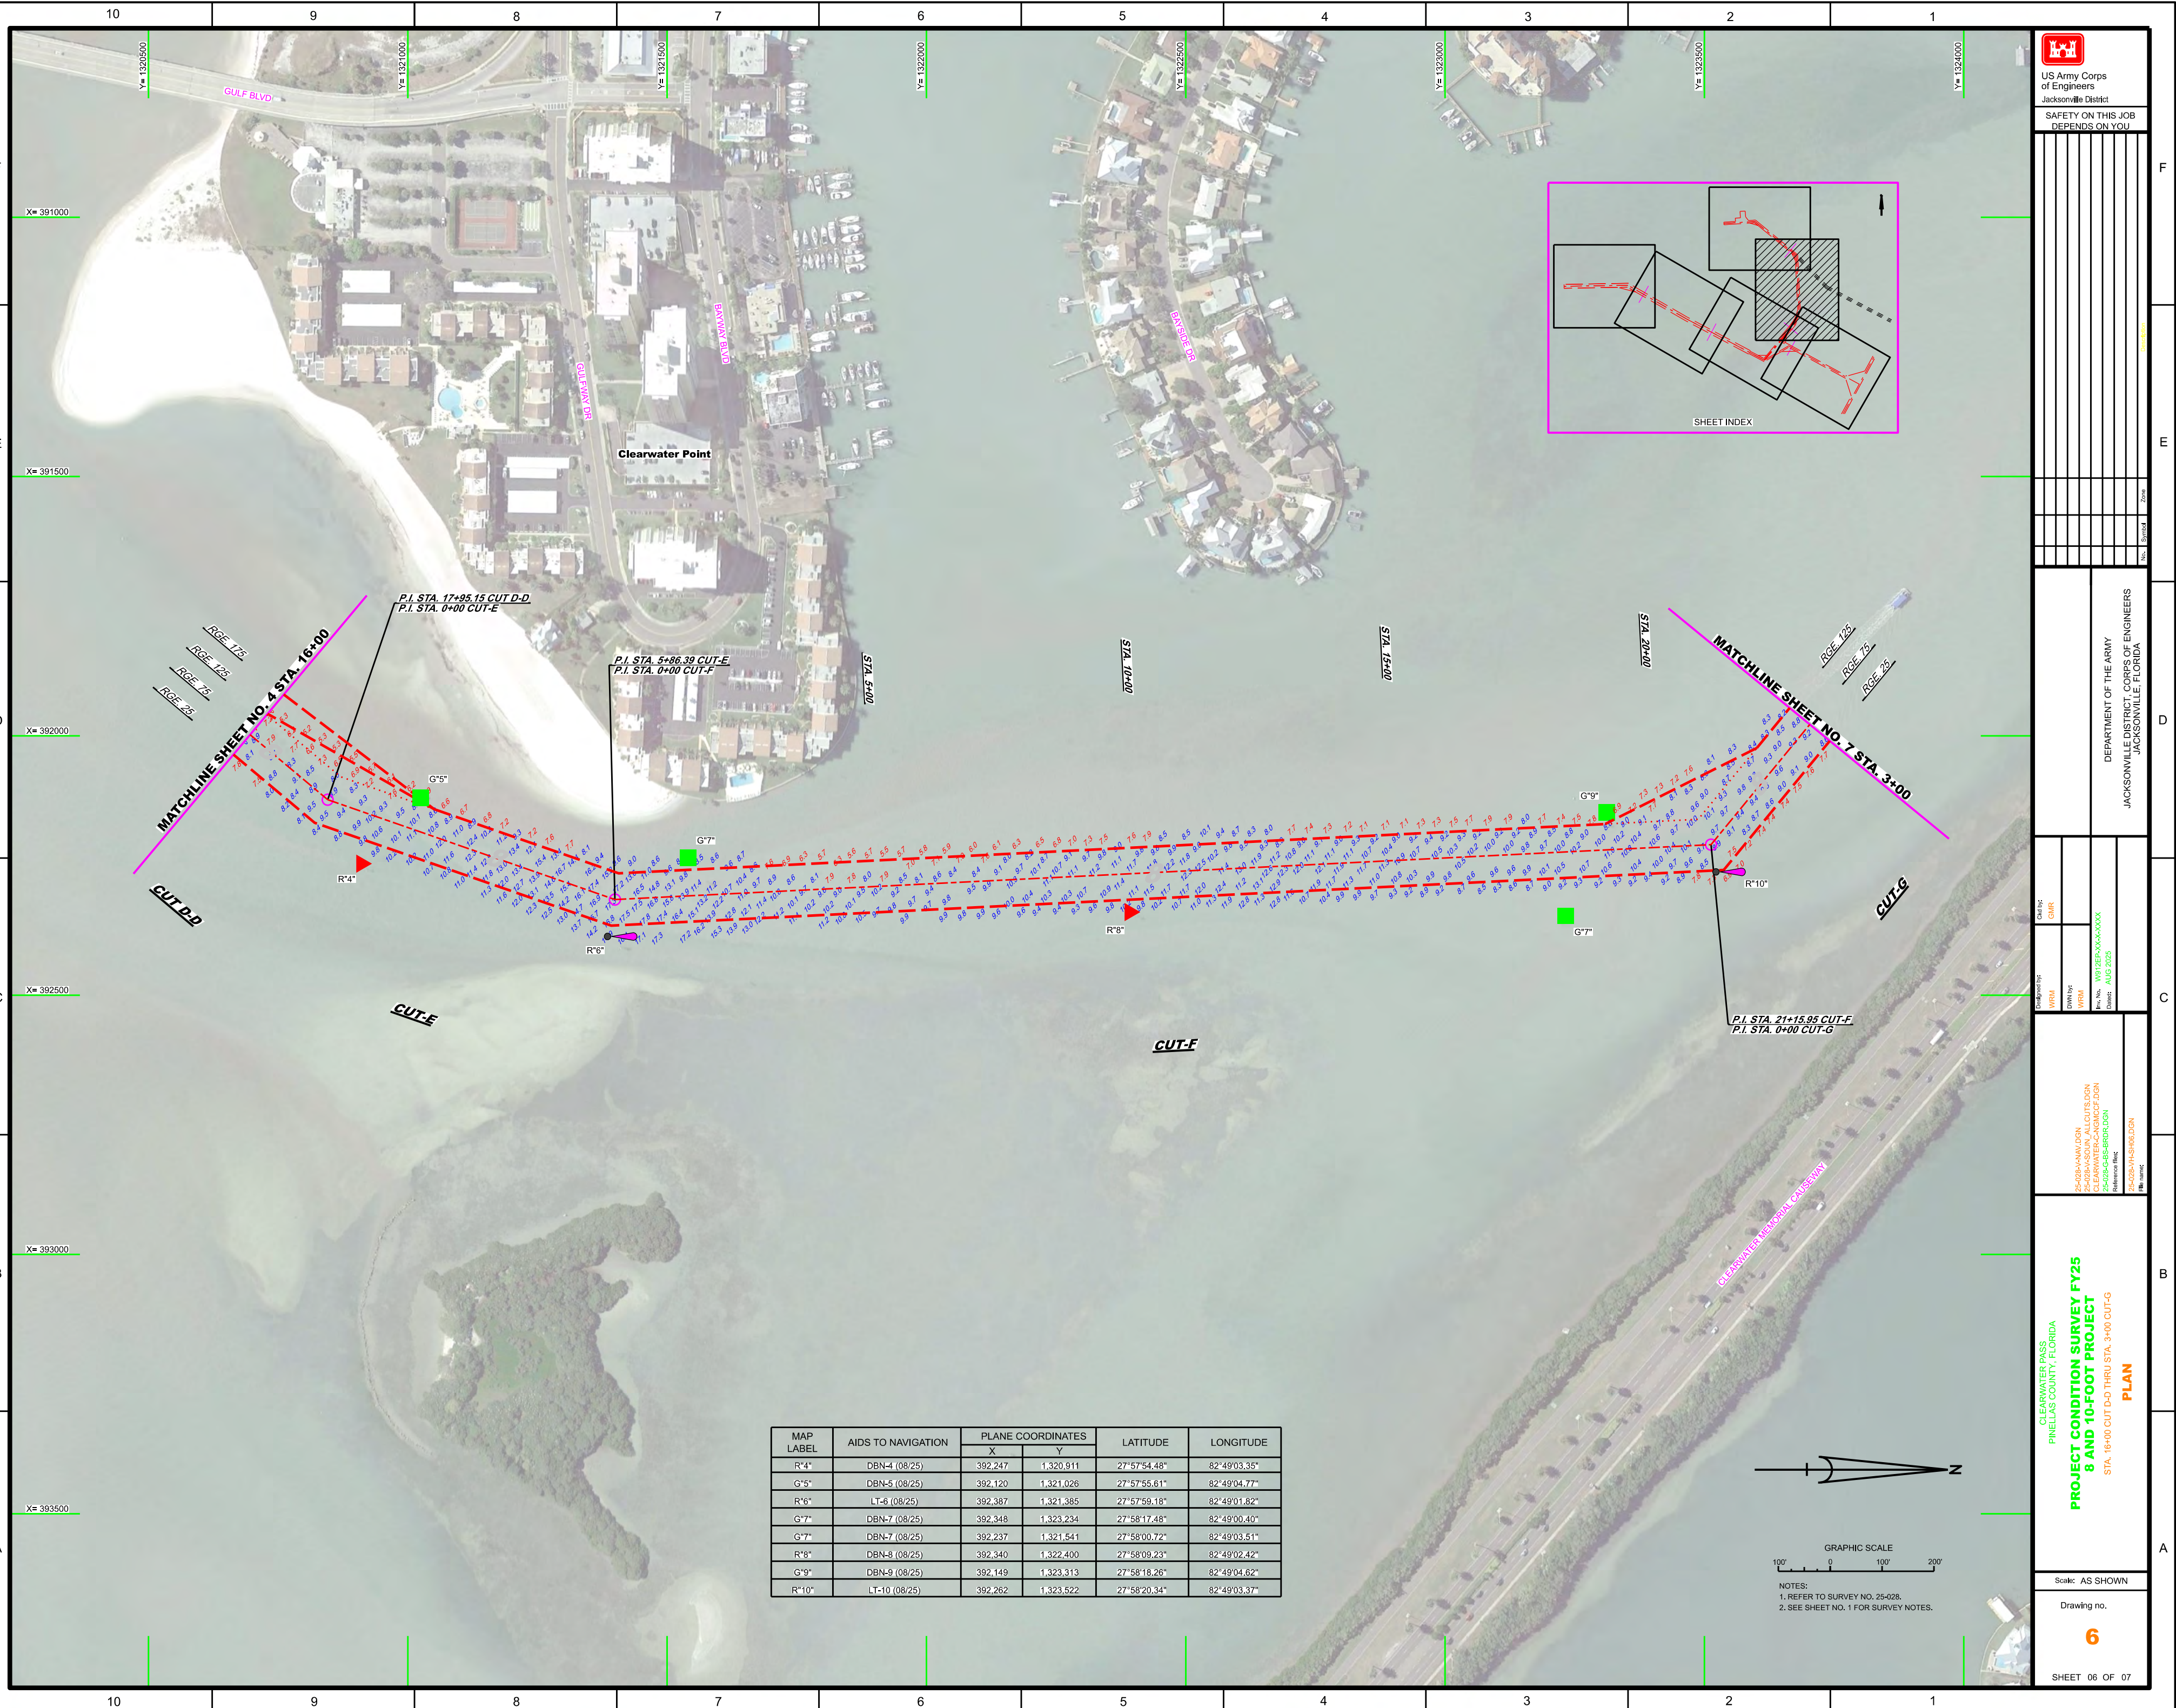

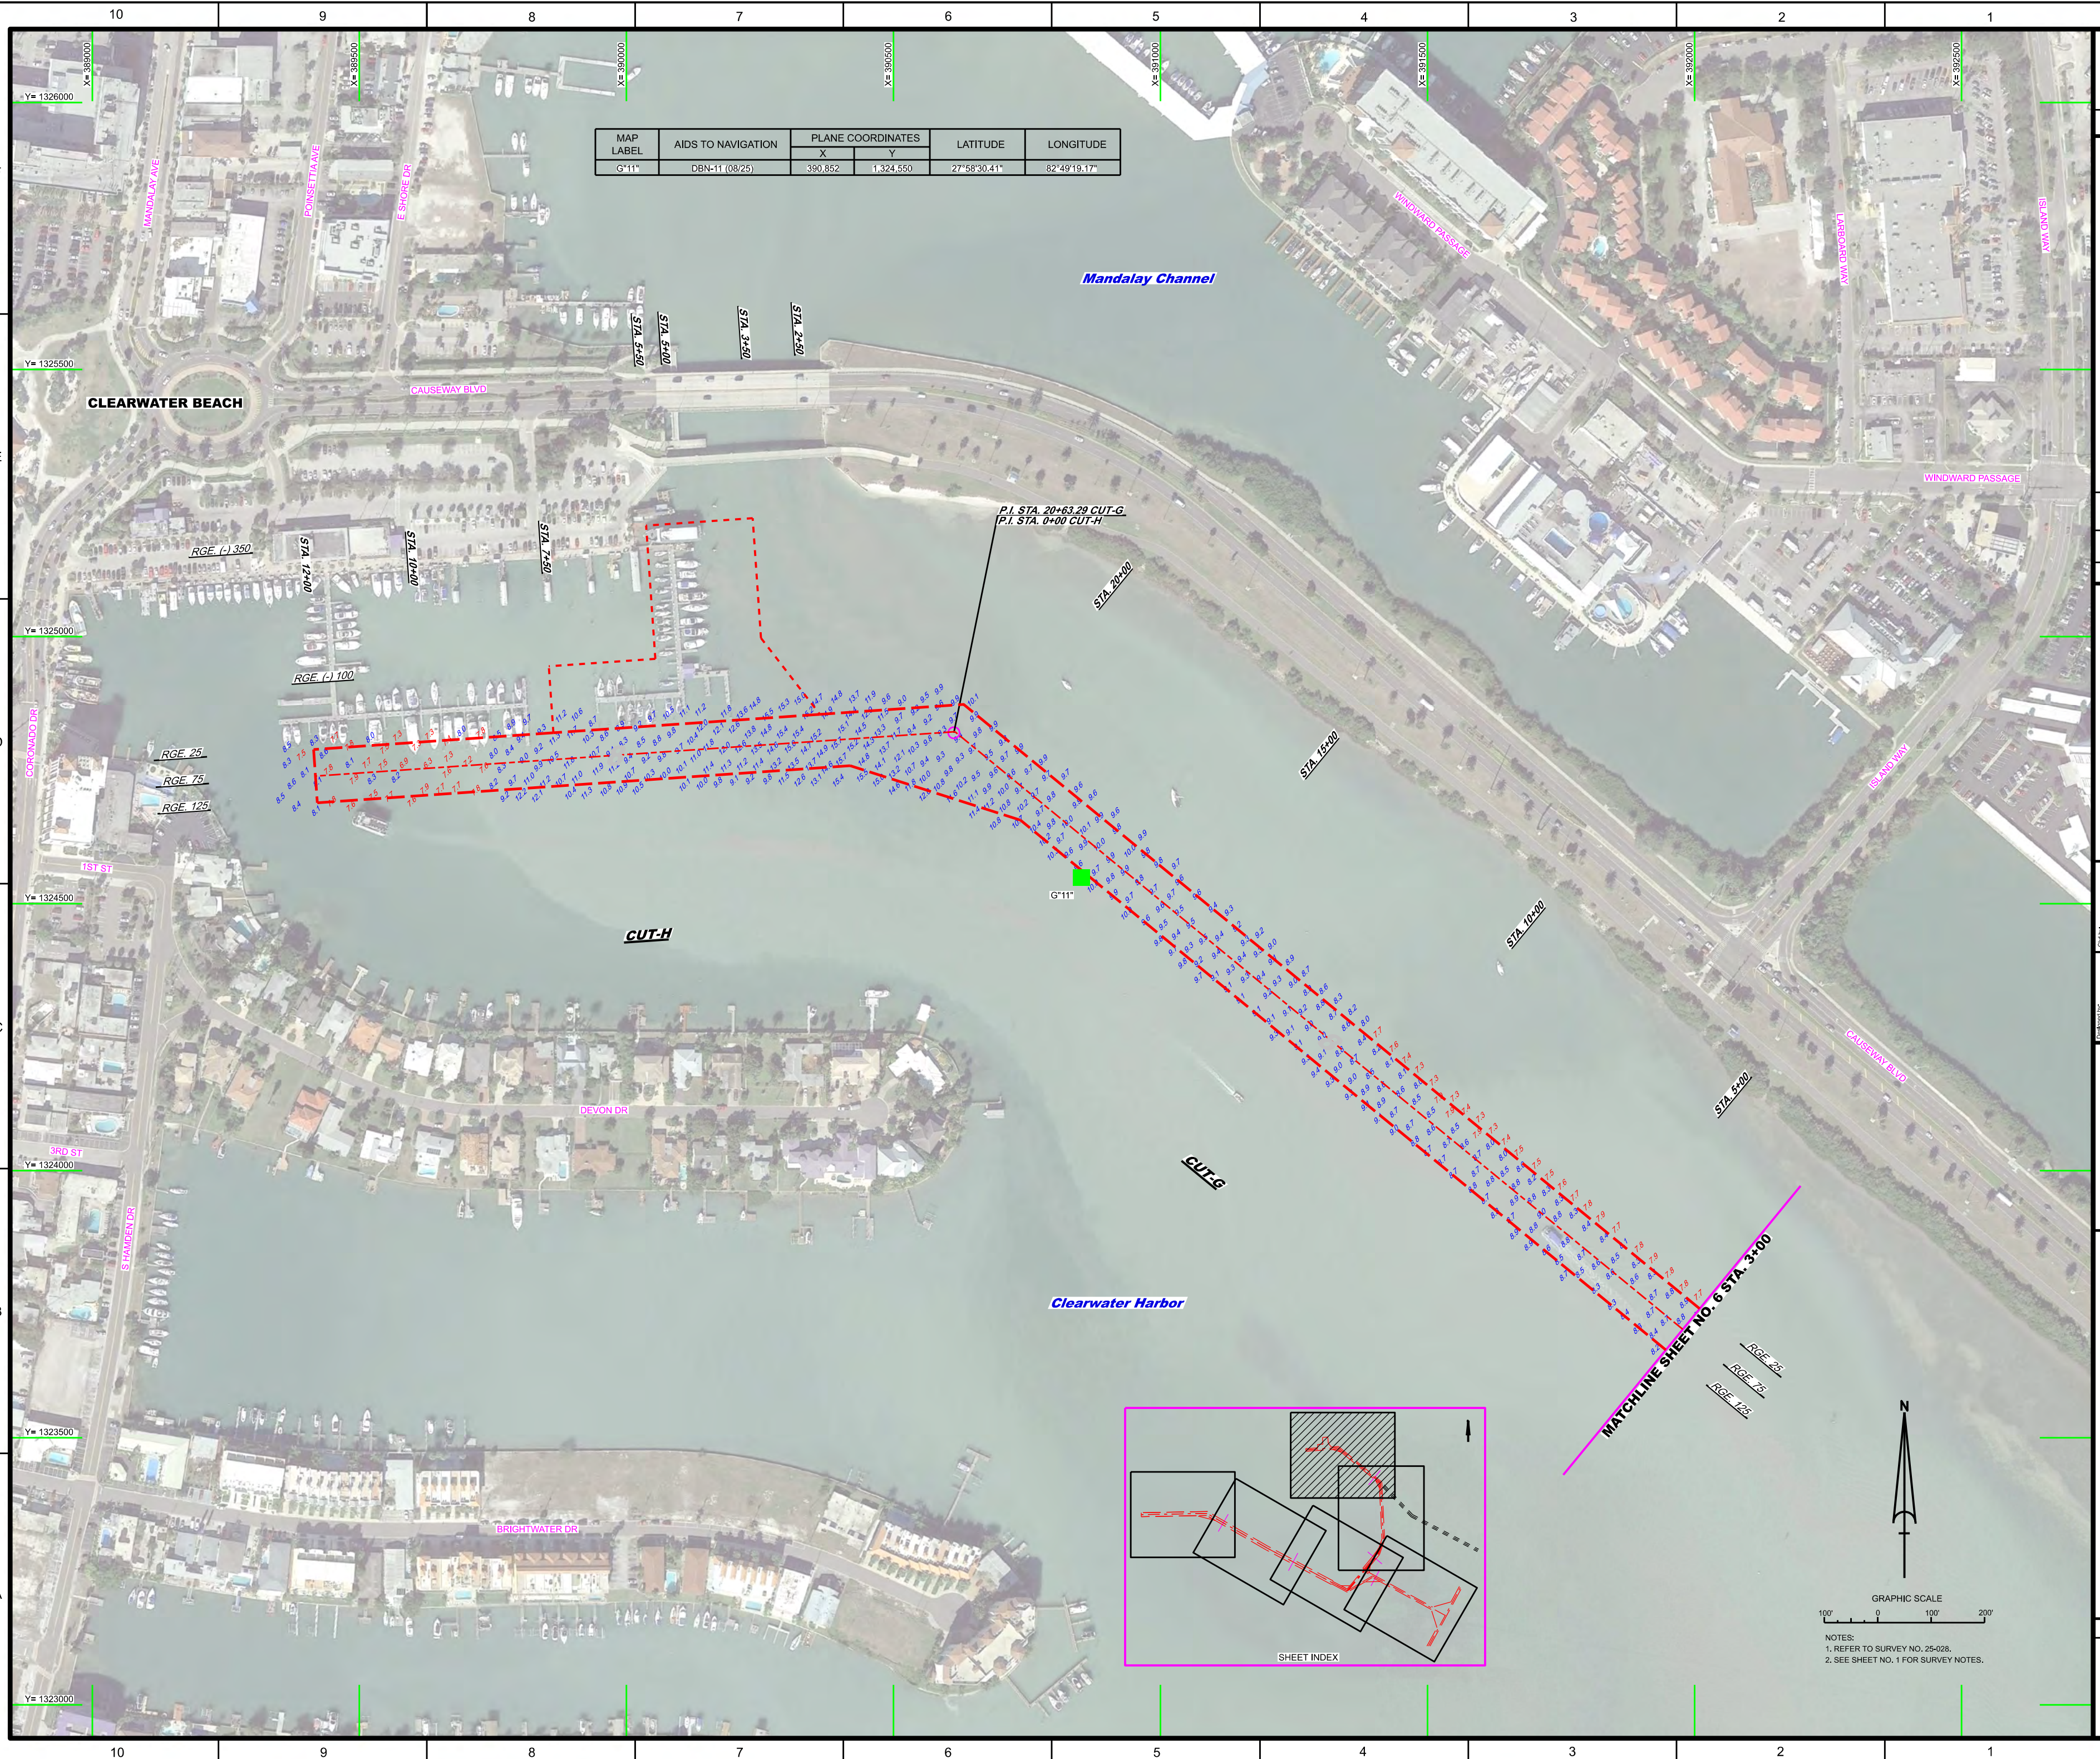

MAP LABEL	AIDS TO NAVIGATION	PLANE COORDINATES		LATITUDE	LONGITUDE
		X	Y		
G*11*	DBN-11 (08/25)	390,852	1,324,550	27°58'30.41"	82°49'19.17"

[illegible][illegible]

CLEARWATER PASS
PINELLAS COUNTY, FLORIDA

**PROJECT CONDITION SURVEY FY25
8 AND 10-FOOT PROJECT**

STA. 3+00 CUT-G THRU STA. 12+00 CUT-H

PLAN

Scale: AS SHOWN

Drawing no.

7

SHEET 07 OF 07