
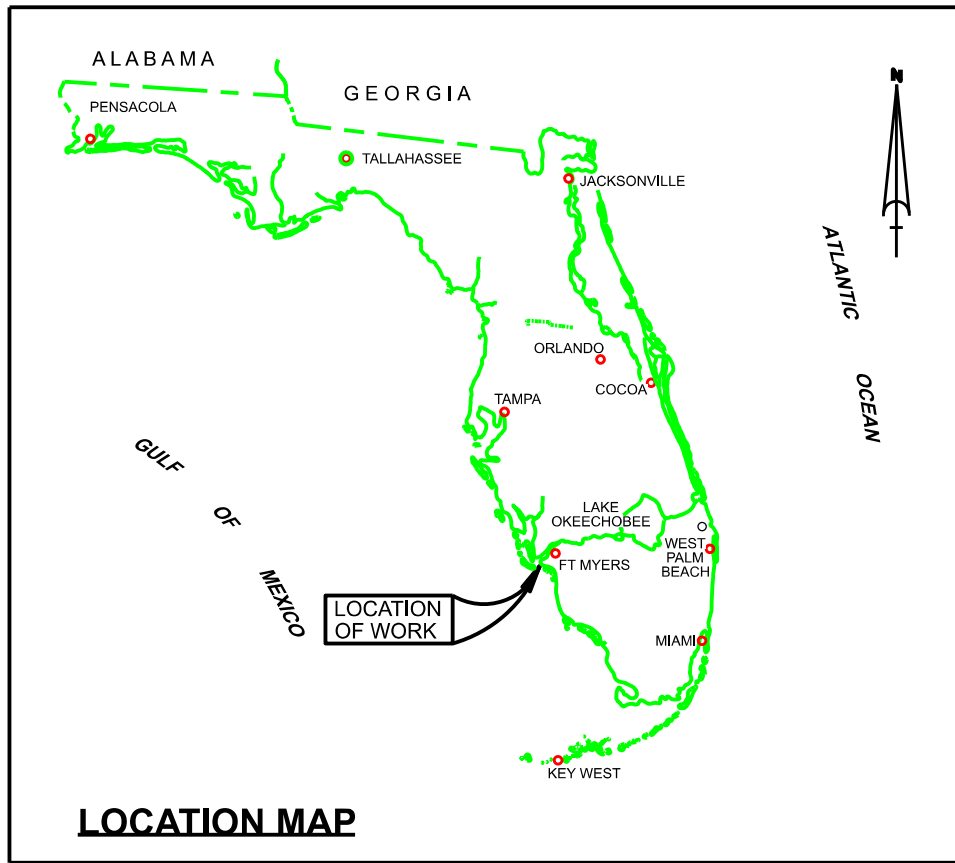


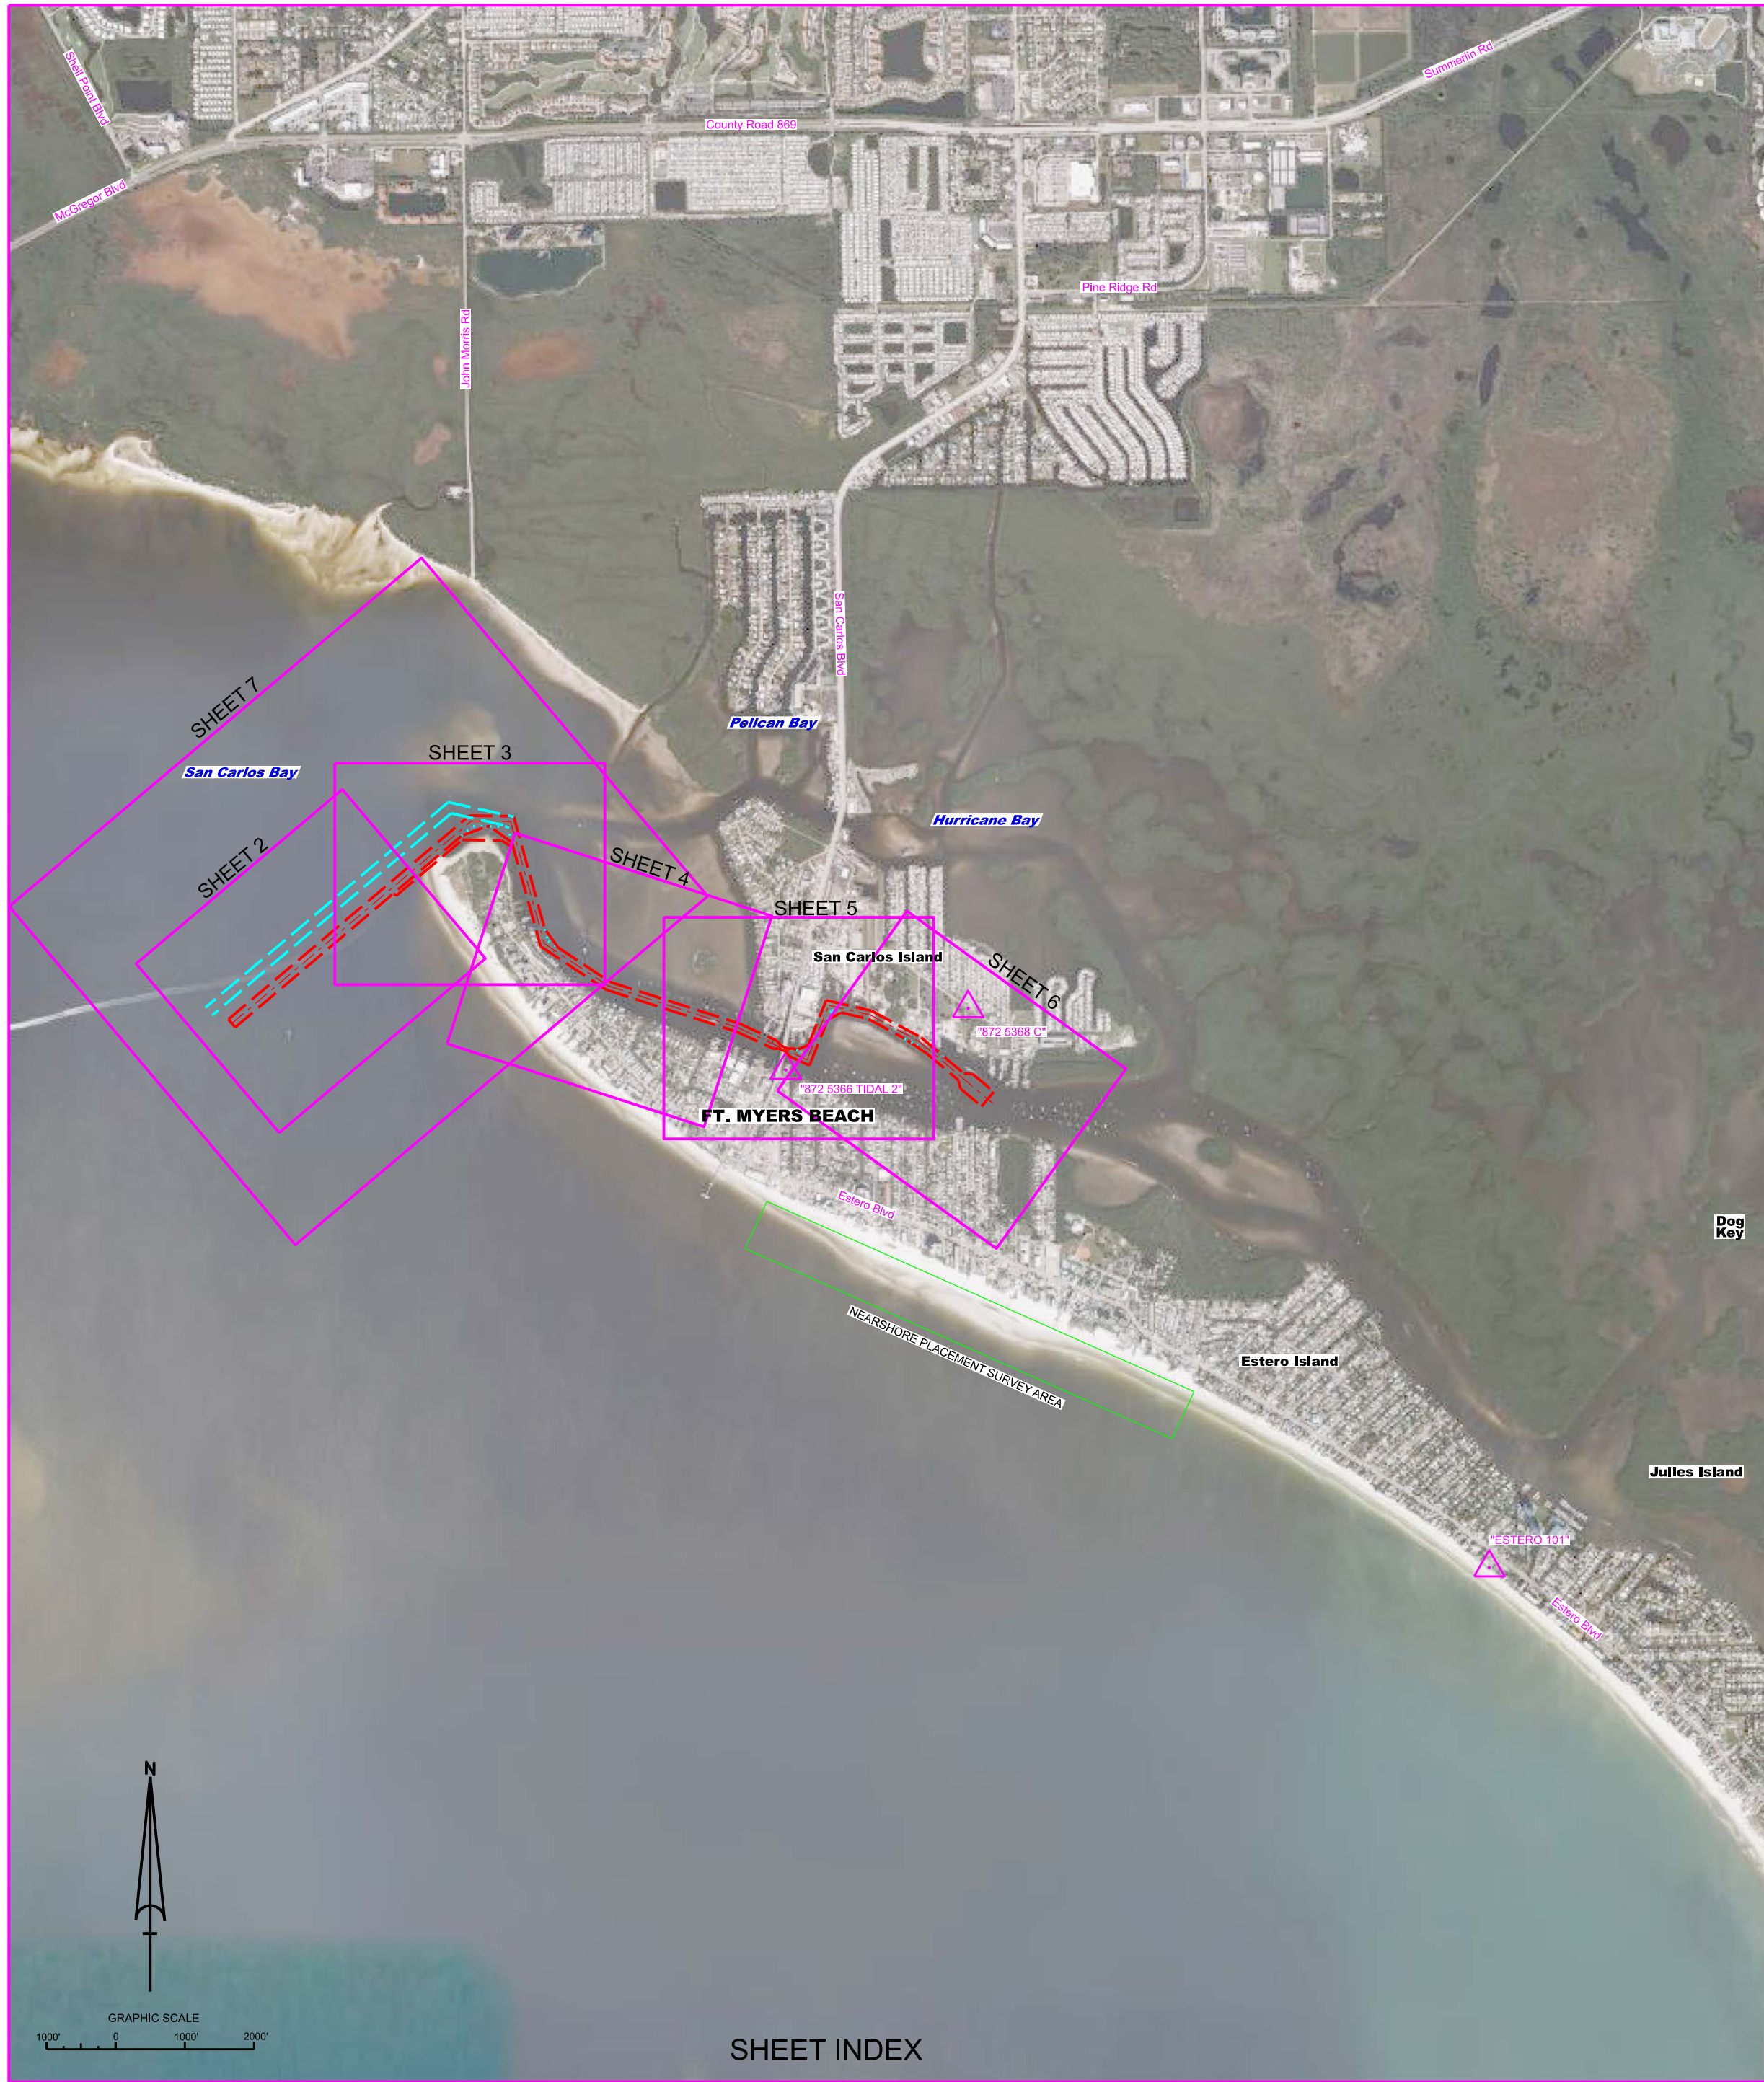

FORT MYERS BEACH HARBOR LEE COUNTY, FLORIDA HYDROGRAPHIC EXAM SURVEY FY25 11 & 12-FOOT PROJECT

SURVEY NOTES

- REFER TO SURVEY NO. 25-033.
 - DEPTHS DEPICTED BY THIS SURVEY ARE REFERENCED TO MEAN LOWER LOW WATER (MLLW) OF THE 1983-2001 TIDAL EPOCH, AS REPORTED BY THE NATIONAL OCEANIC AND ATMOSPHERIC ADMINISTRATION (NOAA). NOAA'S VDATUM MODEL WAS USED AND CALIBRATED TO THE PUBLISHED MLLW HEIGHT OF THE BENCHMARK ASSOCIATED WITH THE TIDE GAGE SITE SPECIFIED BELOW:

NOAA TIDAL STATION 872-5366 (PID: ACX558) FOR ALL CUTS.
 - TIDAL REDUCTIONS WERE OBTAINED UTILIZING A REAL-TIME KINEMATIC (RTK) GPS AND REFERENCED TO MLLW UTILIZING A HYPACK KINEMATIC TIDE DATUM (KTD) MODEL. KTD FILE NAME IS: "SPC-FL-WEST-2010-12-07.KTD".
 - ALL ELEVATIONS ARE BELOW THE CHART DATUM UNLESS PRECEDED BY A (+) SIGN.
 - PLANE COORDINATES ARE BASED ON THE TRANSVERSE MERCATOR PROJECTION FOR THE WEST ZONE OF FLORIDA AND REFERENCED TO NORTH AMERICAN DATUM OF 1983 (NAD83).
 - ALL STATIONING REFERS TO THE CENTERLINE OF THE CHANNEL.
 - THIS SURVEY WAS PERFORMED USING REAL-TIME KINEMATIC (RTK) GPS POSITIONING WITH THE FOLLOWING REFERENCE BASE LOCATIONS:

REFERENCE BASE LOCATED AT "872 5368 C" (PID: CM6722) FOR ALL CUTS.

VERTICAL MEASUREMENTS WERE MADE USING A N EDGETECH 6205 S2 MULTI-BEAM TRANSDUCER AND AN ECHOTRAC E20 SINGLE-BEAM TRANSDUCER. ALL SOUNDINGS SHOWN ARE IN HIGH FREQUENCY.
- | VESSEL | DATE OF SURVEY | CUT |
|------------|----------------|----------------|
| SB-48 | 14 JAN 2025 | CUTS 1 THRU TB |
| SB-48 | 15 JAN 2025 | CUTS 1 AND 2 |
| SB-48 | 16 JAN 2025 | CUTS 1 AND 2 |
| BEACH TOPO | 16 JAN 2025 | BEACH TOPO |
- AIDS TO NAVIGATION WERE LOCATED DURING THIS SURVEY.
 - THE INFORMATION DEPICTED ON THIS MAP REPRESENTS THE RESULTS OF SURVEYS MADE ON THE DATES INDICATED ABOVE AND CAN ONLY BE CONSIDERED AS INDICATING THE GENERAL CONDITIONS AT THAT TIME. THIS CHART IS SOLELY FOR THE DISTRIBUTION OF AVAILABLE DEPTHS AT THE TIME OF THE SURVEY.
 - SURVEY ACCURACY PERFORMANCE STANDARDS, QUALITY CONTROL, AND QUALITY ASSURANCE REQUIREMENTS WERE FOLLOWED DURING THIS SURVEY IN ACCORDANCE WITH USACE EM 1110-2-1003, HYDROGRAPHIC SURVEYING, 30 NOV 2013.

LEGEND	
	MONUMENT
	LIGHTED BEACON
	GREEN DAY BEACON
	RED DAY BEACON
	RED LIGHTED BUOY
	GREEN LIGHTED BUOY
	CAN BUOY
	NUN BUOY
	TIDE STAFF
	PROJECT DEPTH

US Army Corps
of Engineers
Jacksonville District
SAFETY ON THIS JOB
DEPENDS ON YOU

Contract No.	04R
Designated by	WRM
DRAWN BY	WRM
FILE NO.	WRM
DATE	JAN 2025


AERIAL BING.DGN
FT MYERS BEACH HARBOR-11-12-FOOT-PROJECT.DGN
25-033-11-12-FOOT-PROJECT.DGN
25-033-11-12-FOOT-PROJECT.DGN


HYDROGRAPHIC EXAM SURVEY FY25
11 AND 12-FOOT PROJECT
INDEX, LOCATION AND VICINITY
MAP

Scale: AS SHOWN

Drawing no.
1

SHEET 01 OF 07

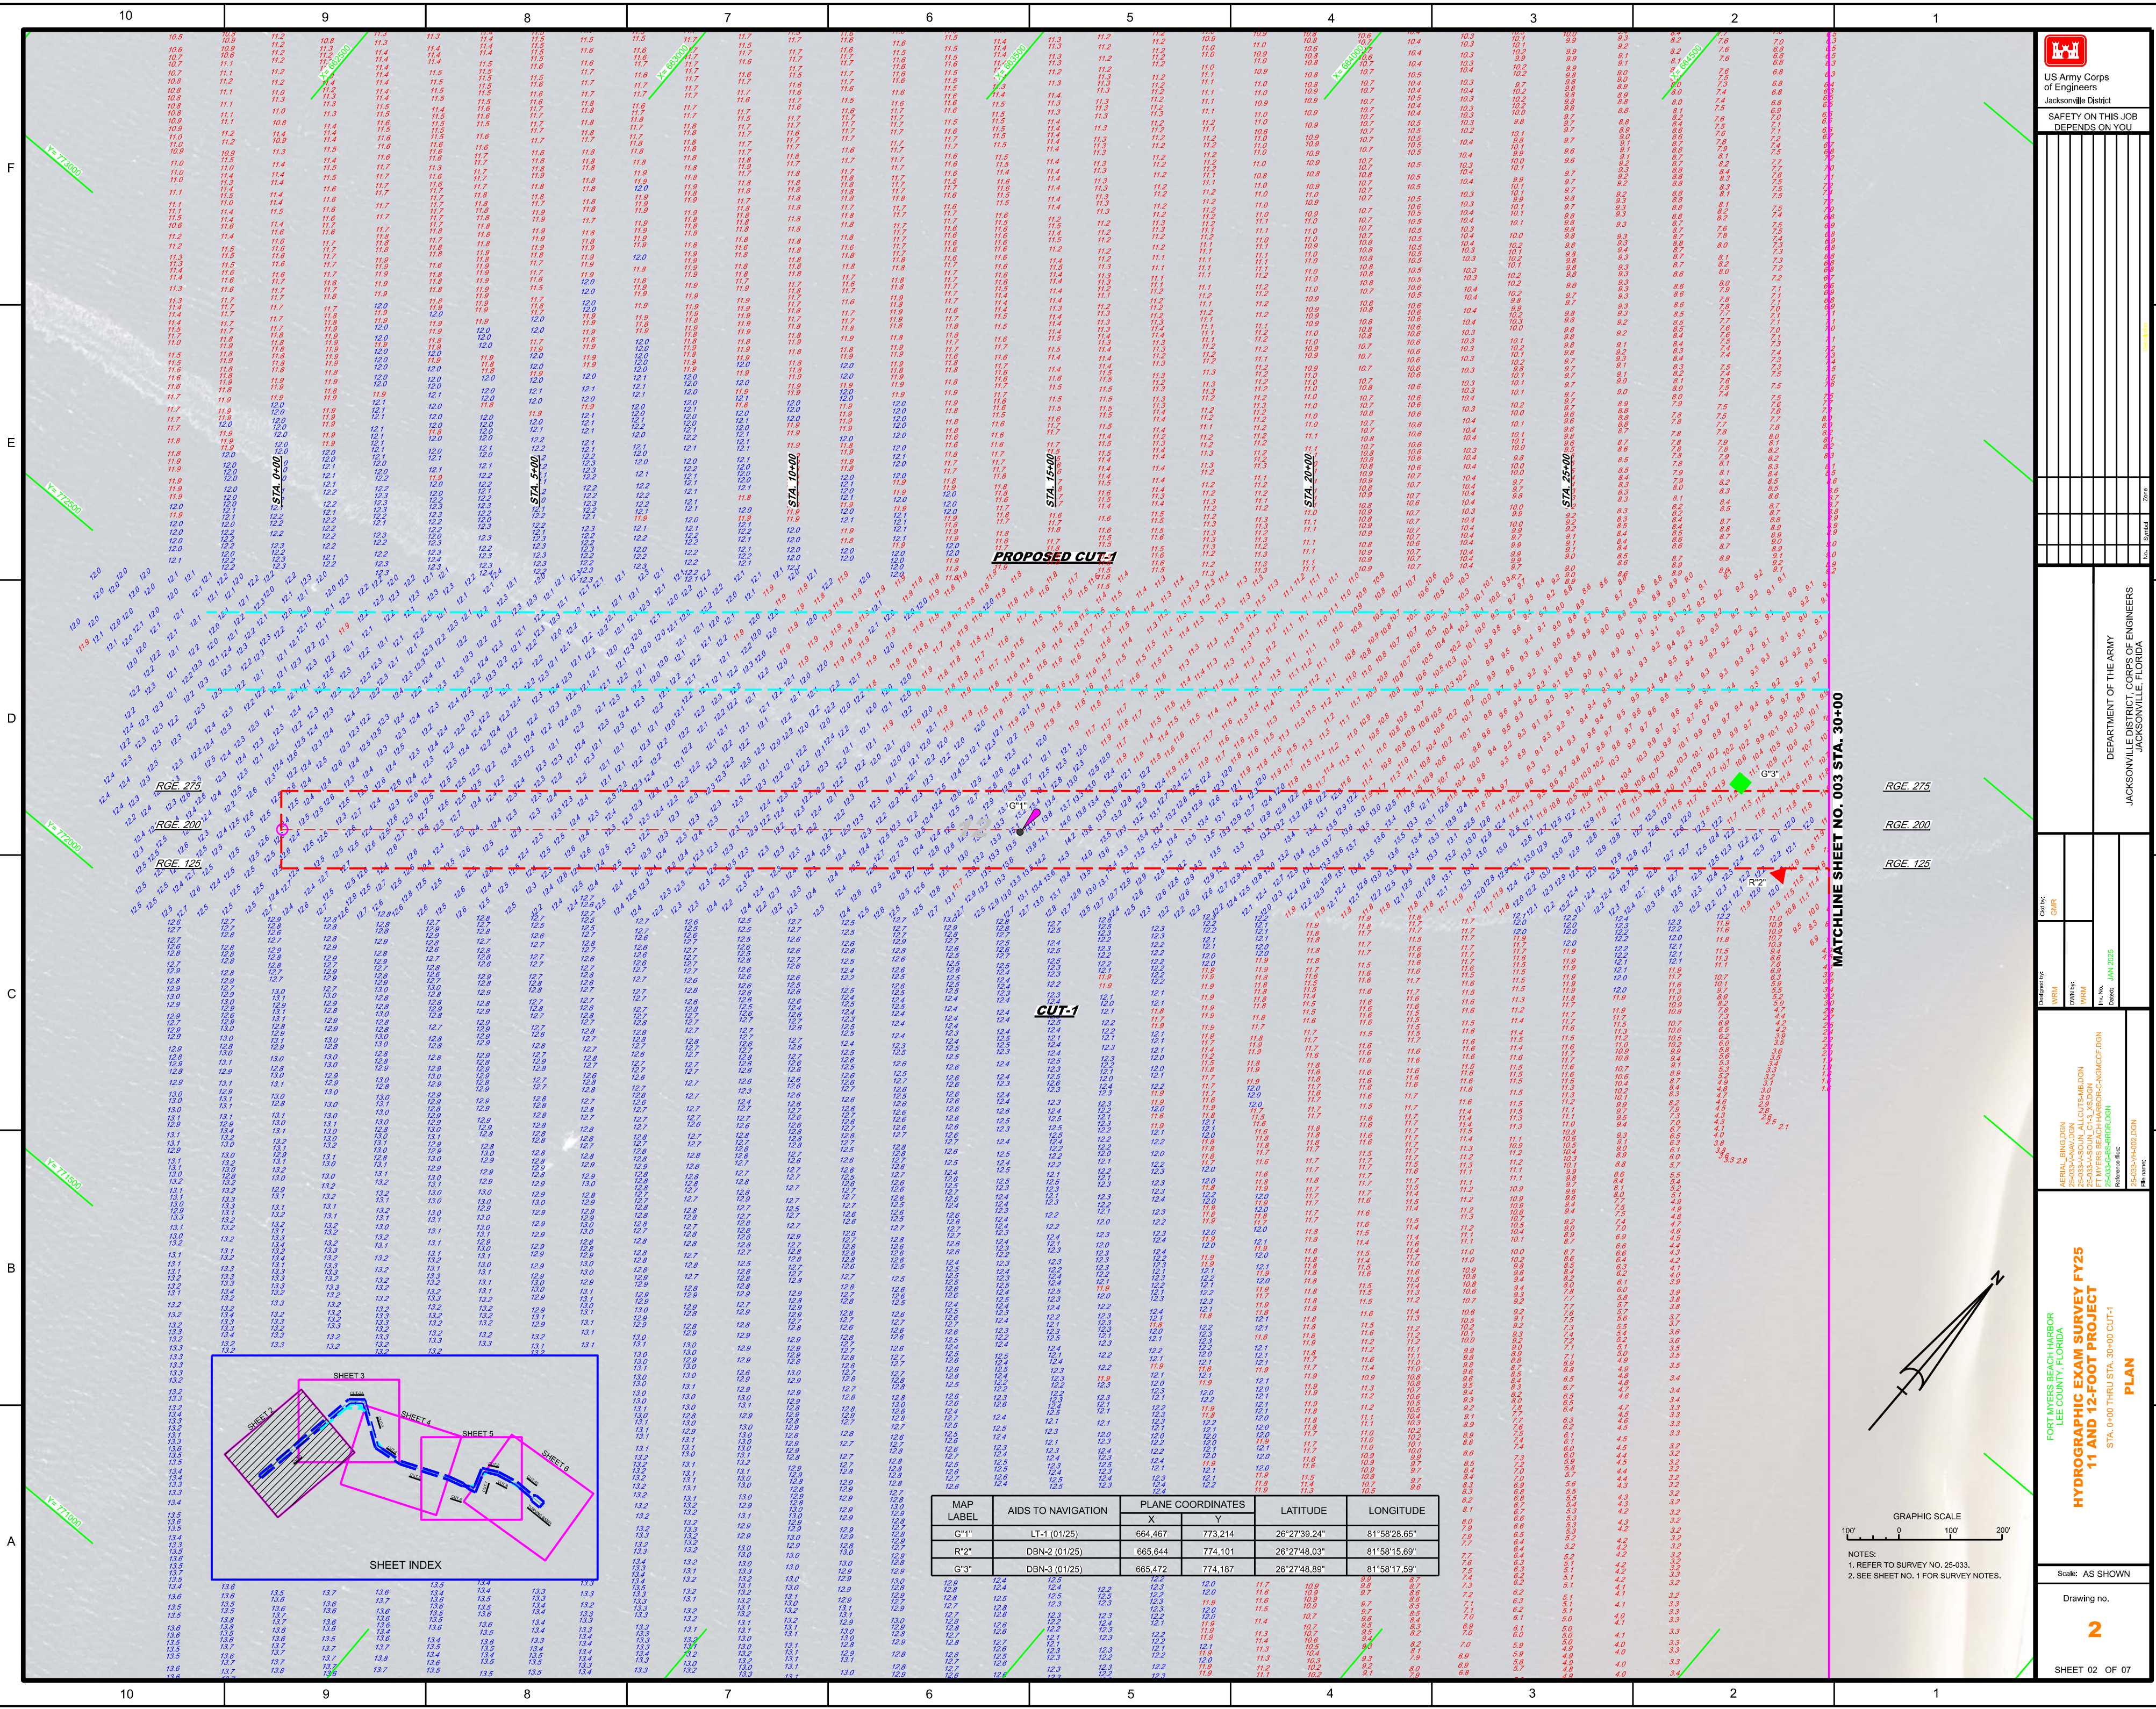


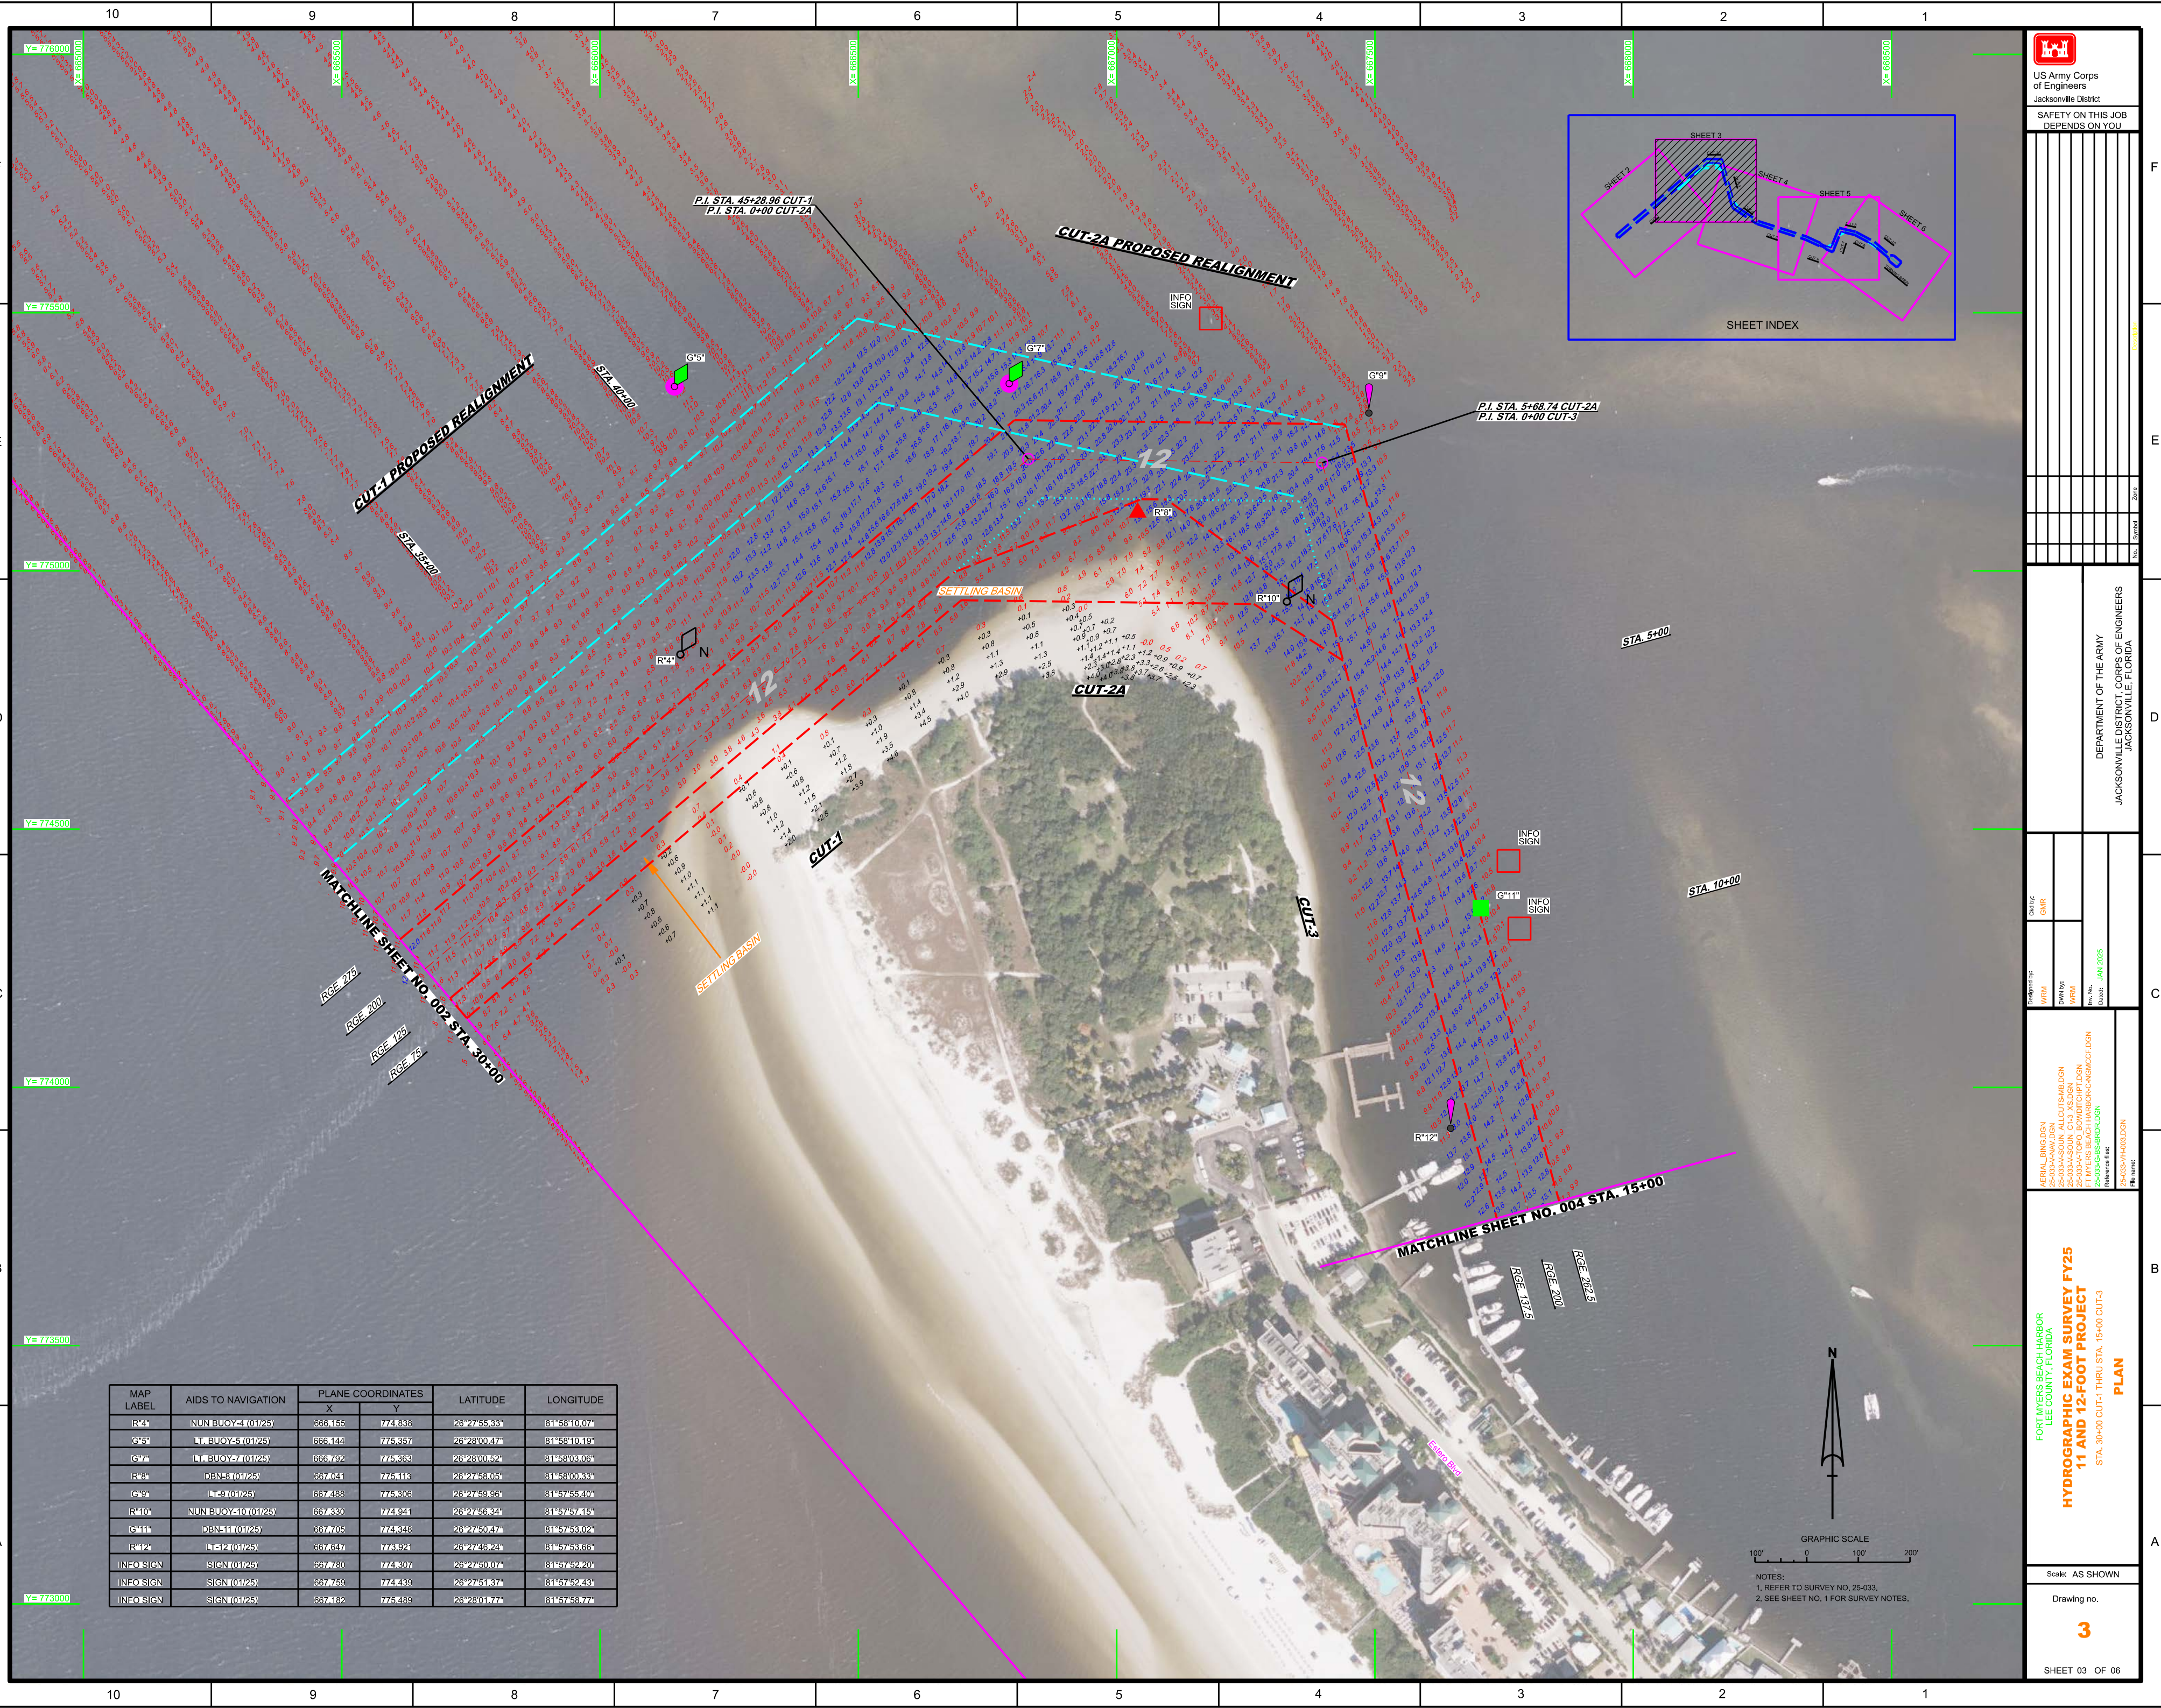

MAP LABEL	AIDS TO NAVIGATION	PLANE COORDINATES		LATITUDE	LONGITUDE
		X	Y		

[illegible]

[illegible]

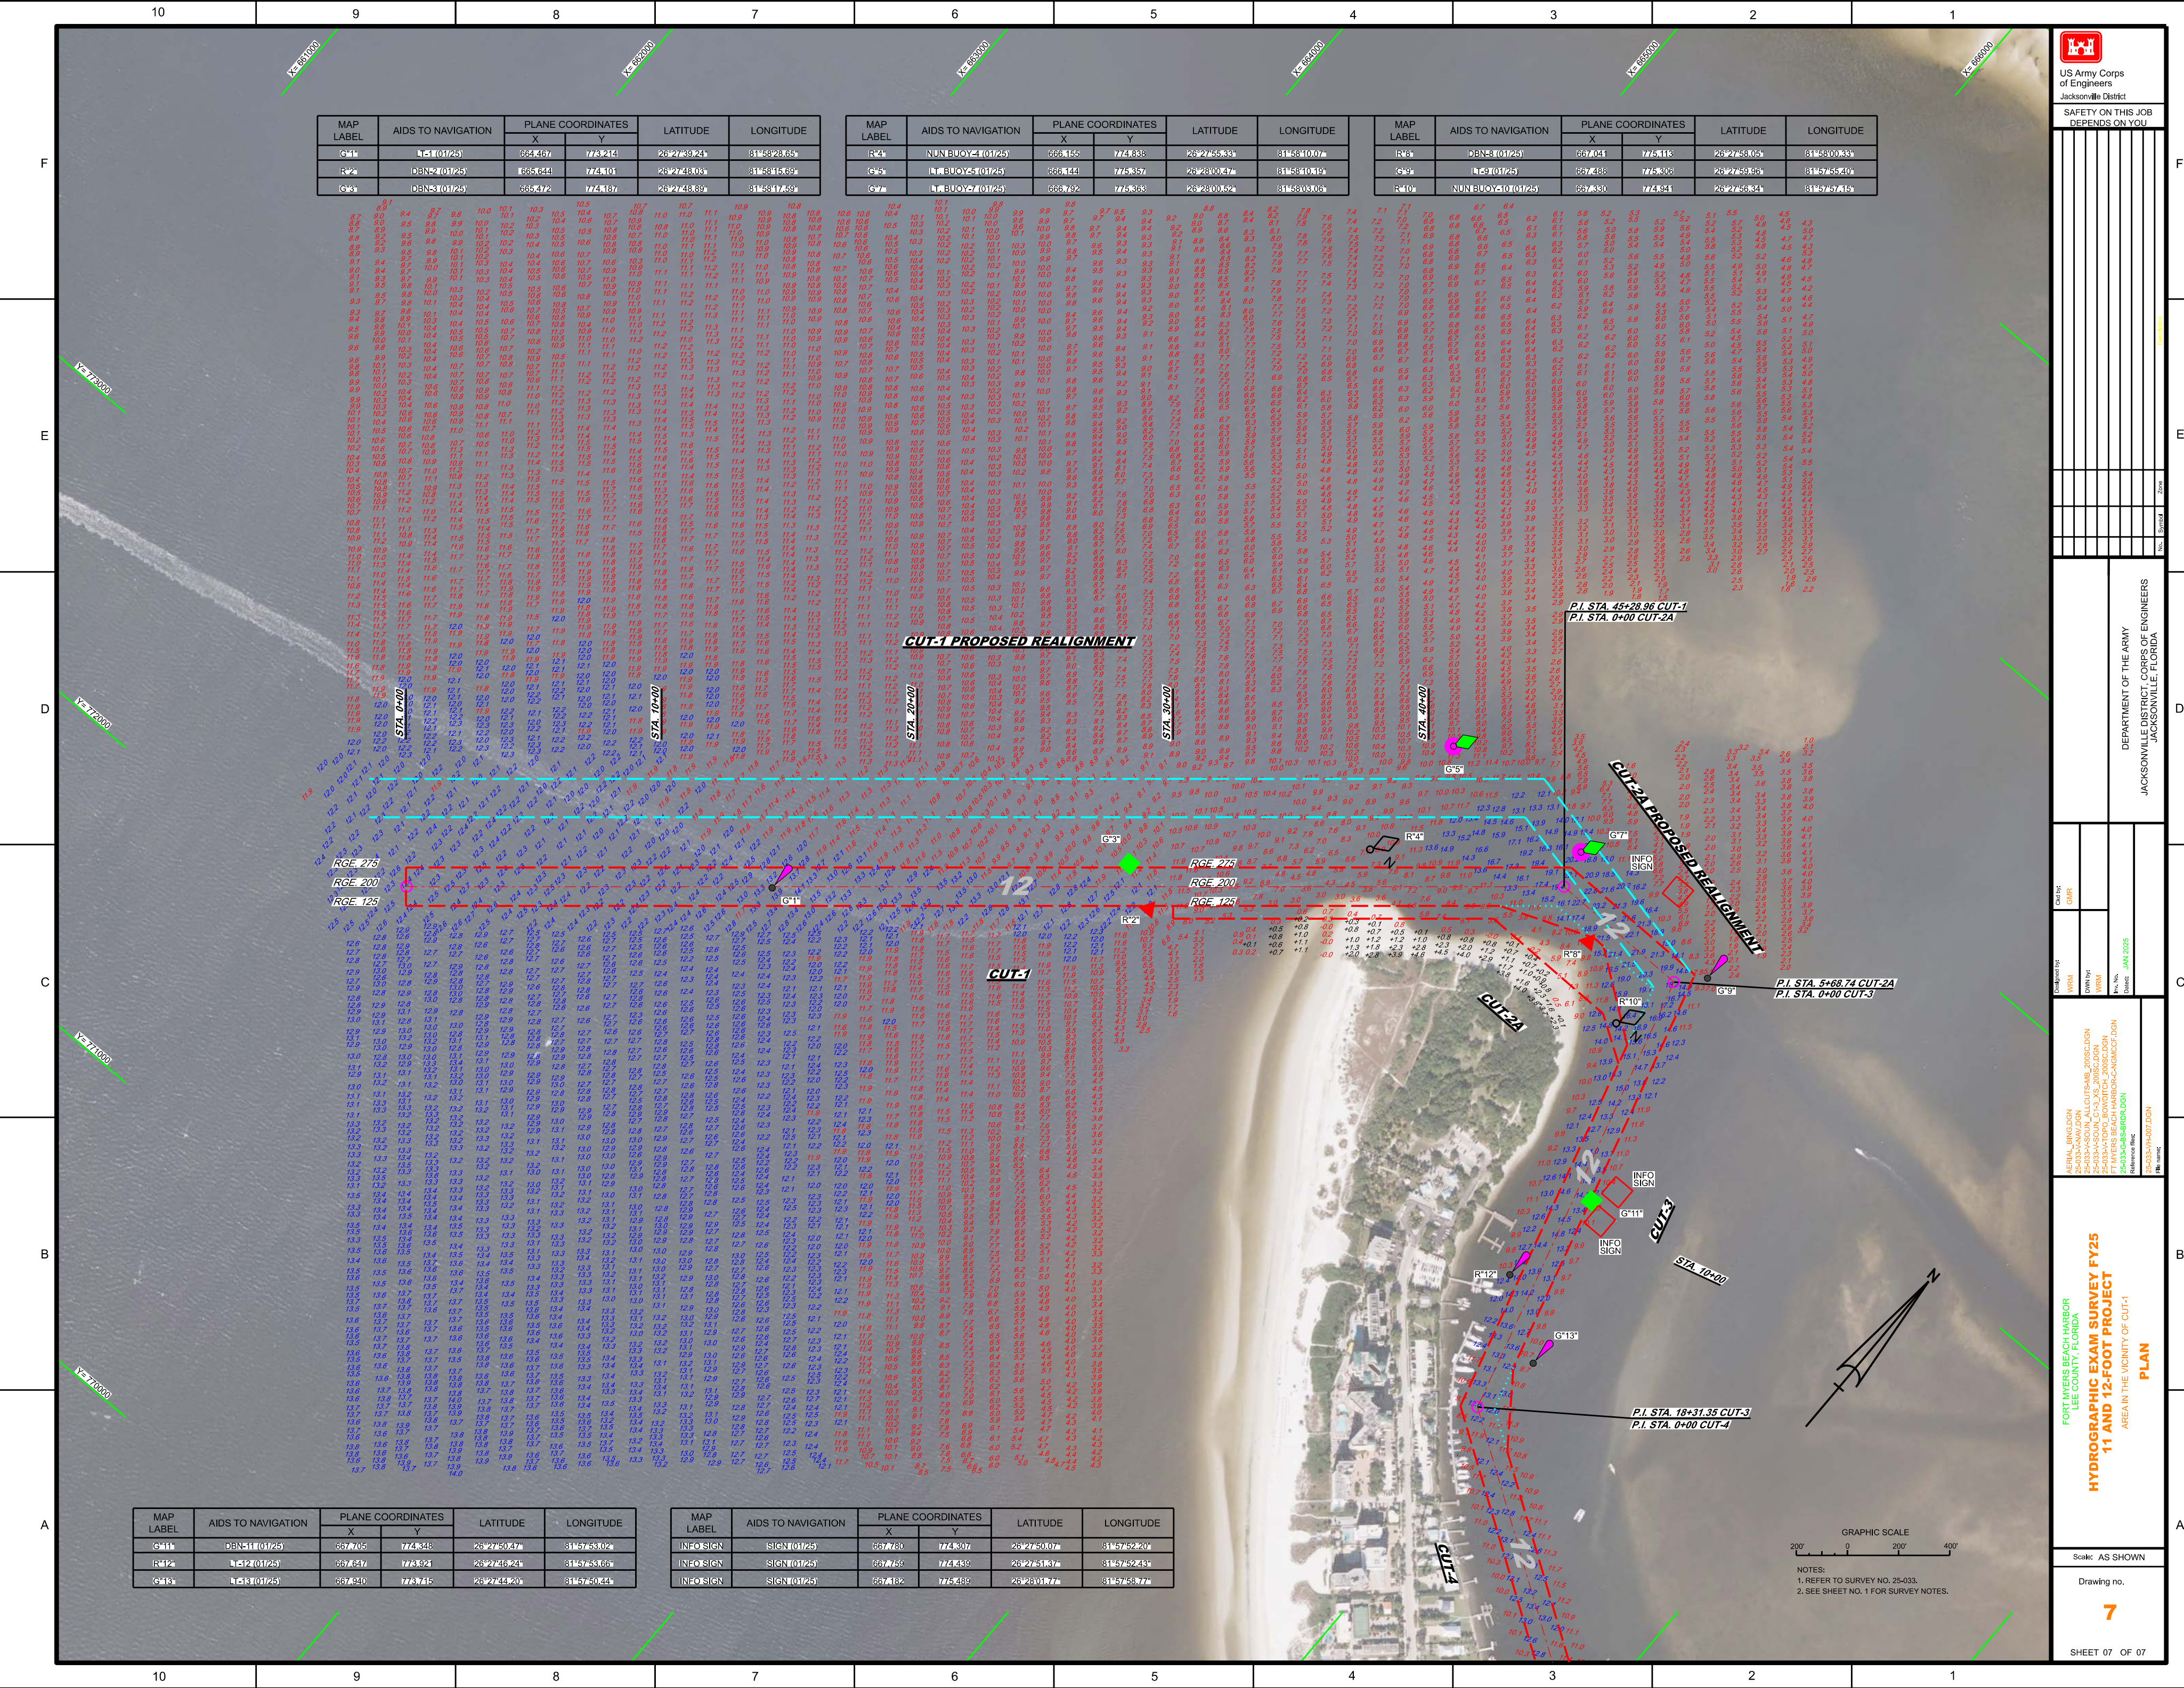

MAP LABEL	AIDS TO NAVIGATION	PLANE COORDINATES		LATITUDE	LONGITUDE
		X	Y		





GRAPHIC SCALE
200' 0 200' 400'

NOTES:
1. REFER TO SURVEY NO. 25-033.
2. SEE SHEET NO. 1 FOR SURVEY NOTES.

US Army Corps of Engineers
Jacksonville District
SAFETY ON THIS JOB
DEPENDS ON YOU

DEPARTMENT OF THE ARMY
JACKSONVILLE DISTRICT, CORPS OF ENGINEERS
JACKSONVILLE, FLORIDA

DATE: JAN 2025

PROJECT: HYDROGRAPHIC EXAM SURVEY FY25
11 AND 12-FOOT PROJECT
AREAS IN THE VICINITY OF CUT-1
PLAN

Scale: AS SHOWN
Drawing no. 7
SHEET 07 OF 07