





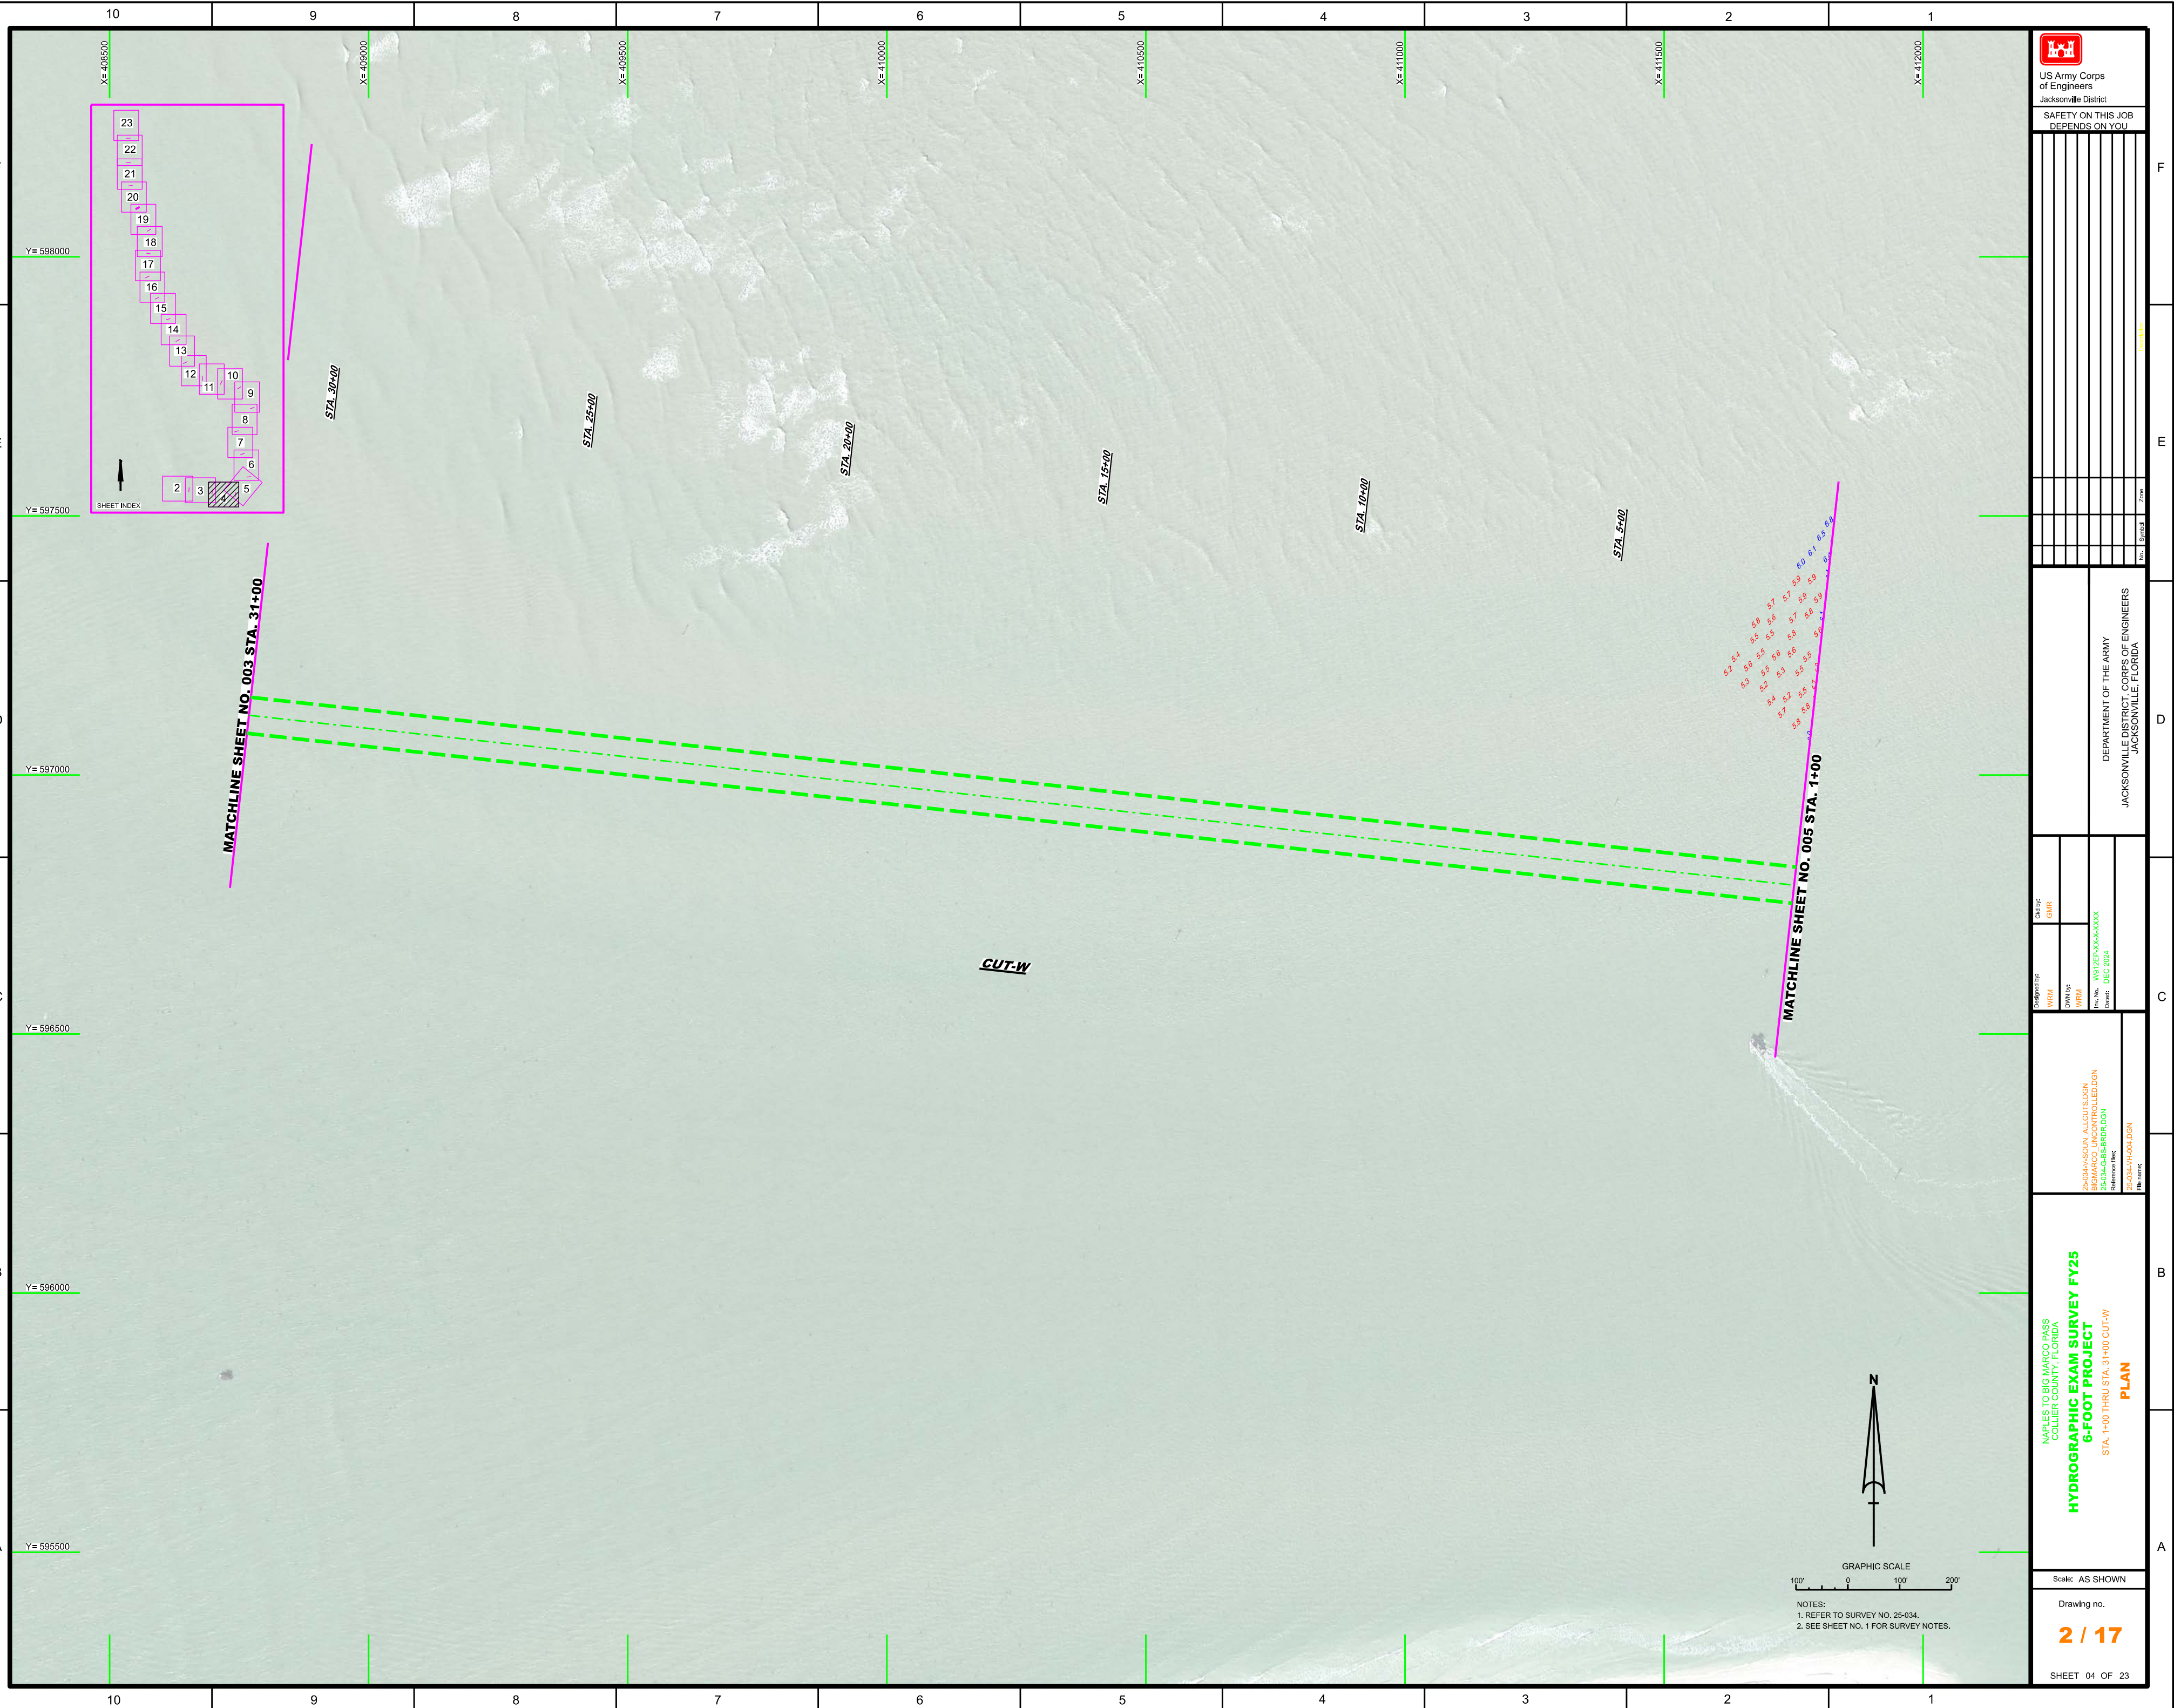

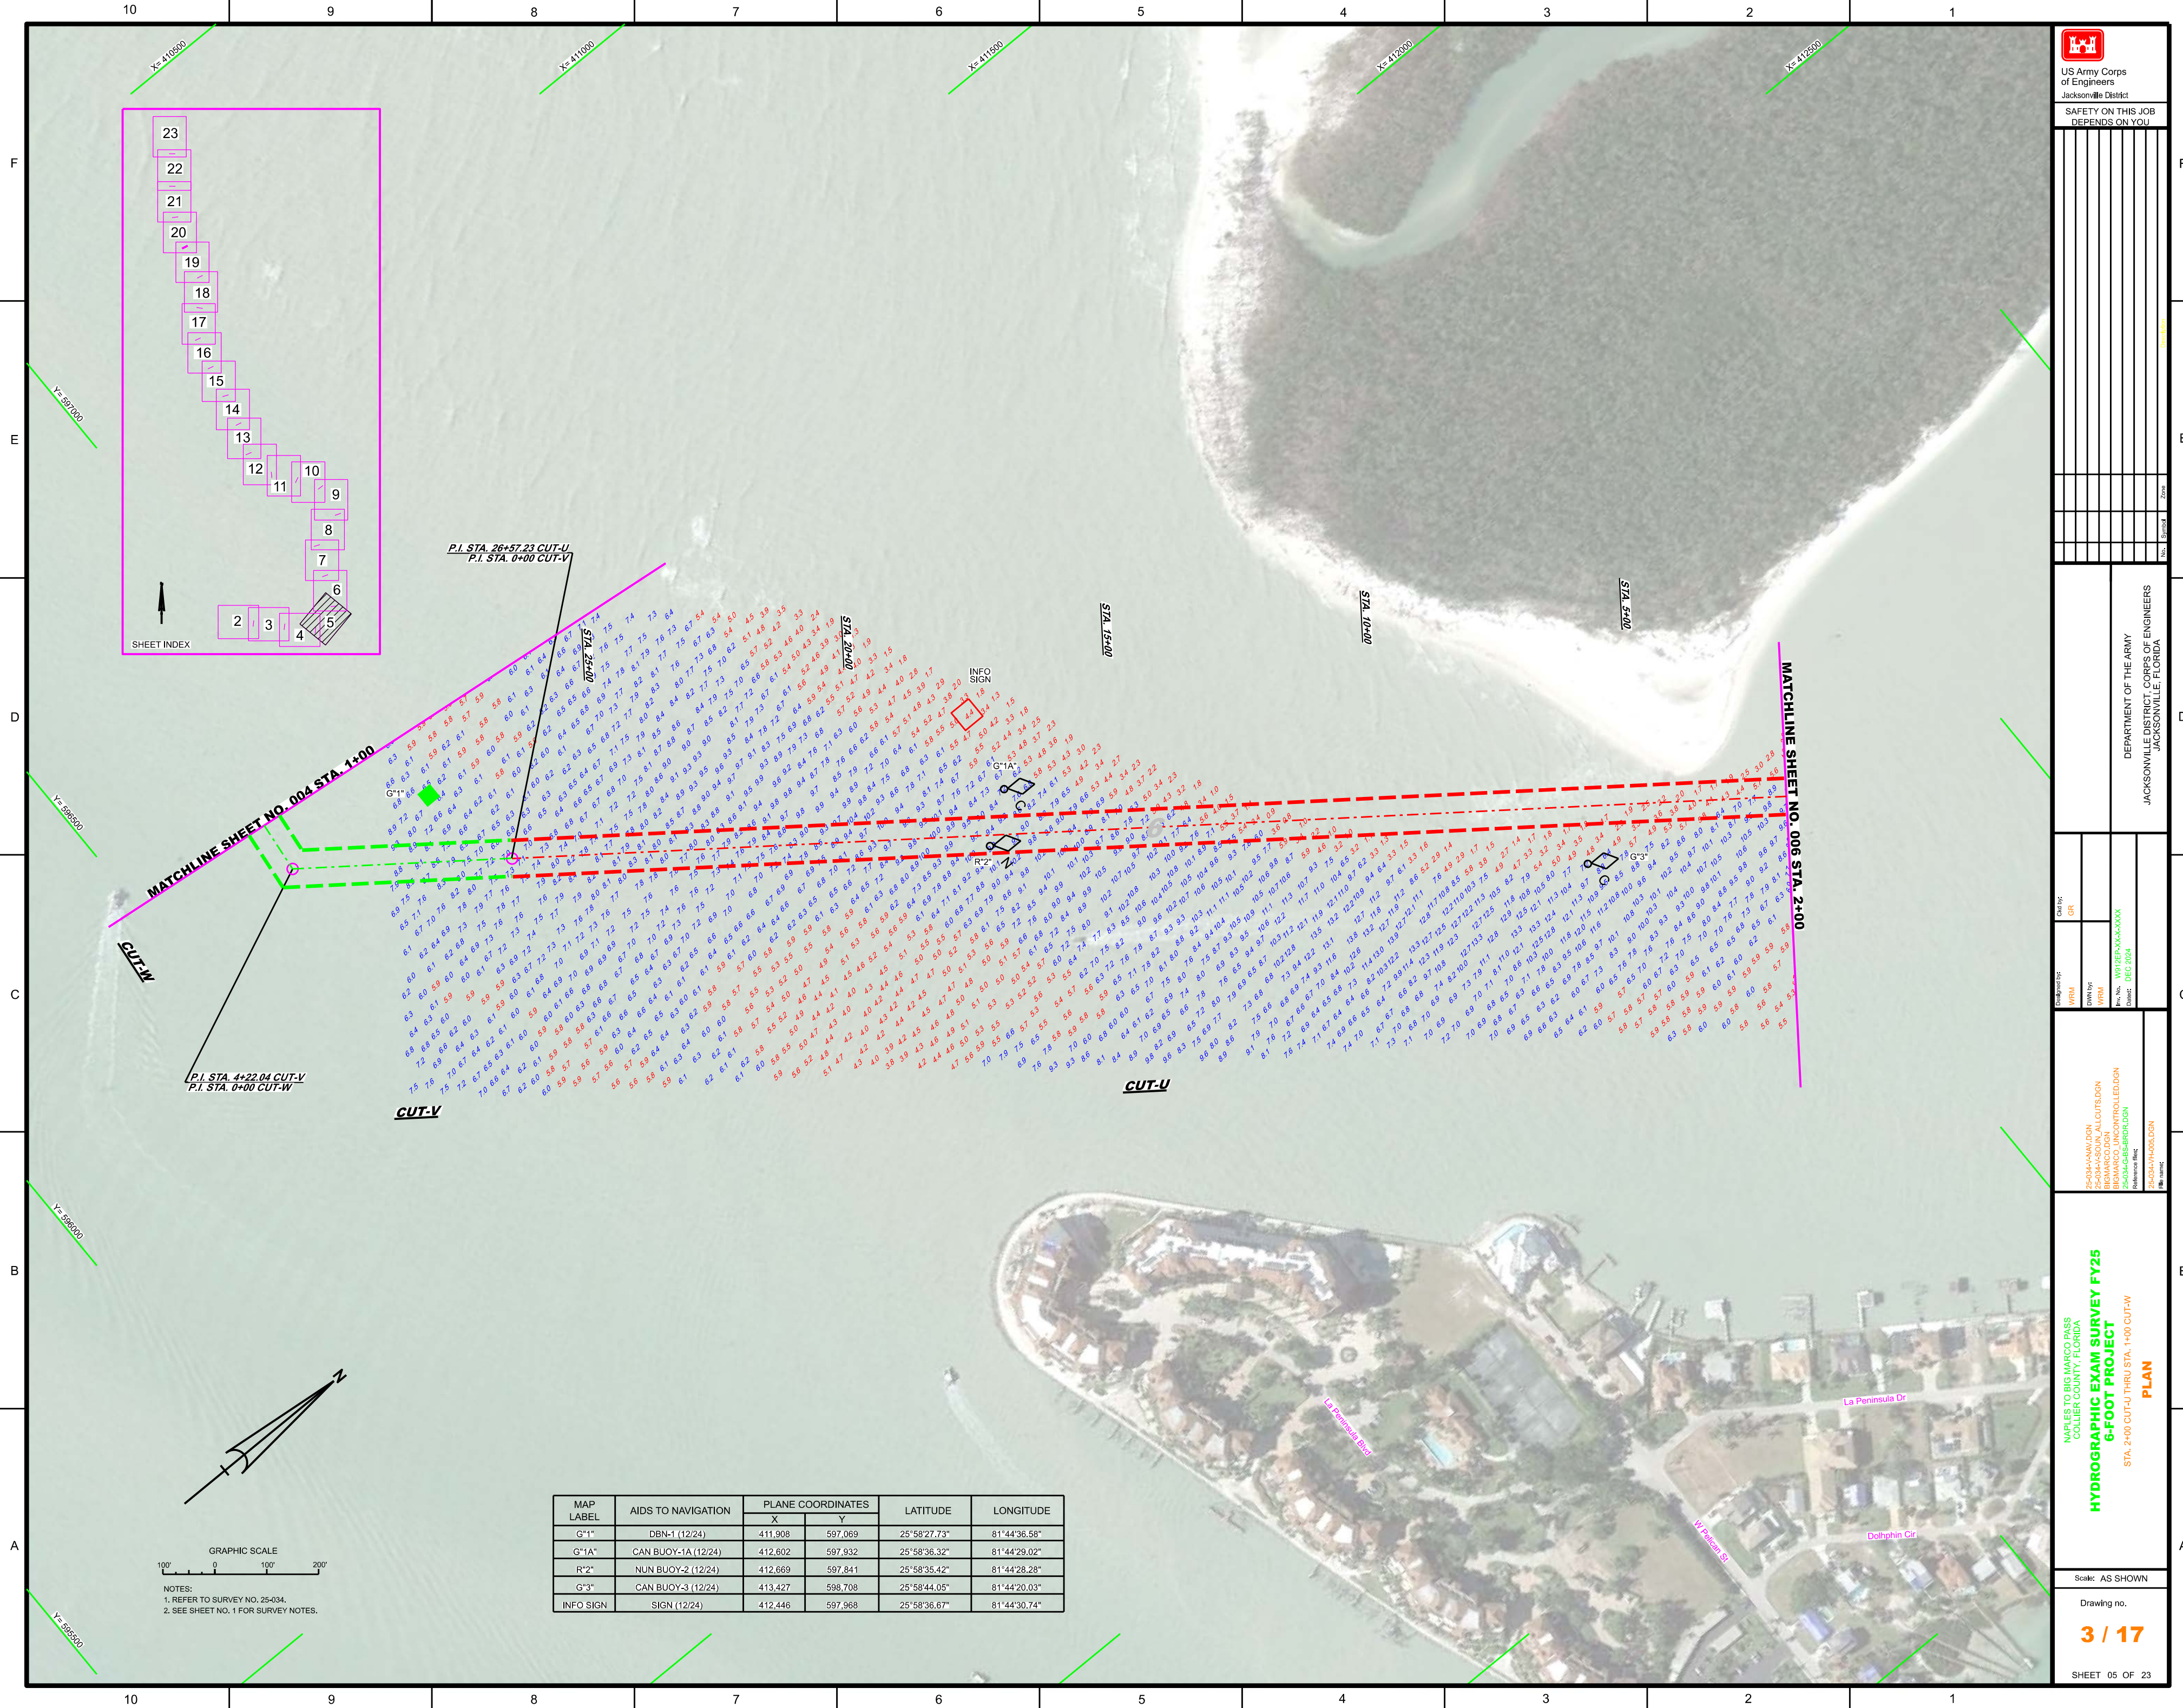

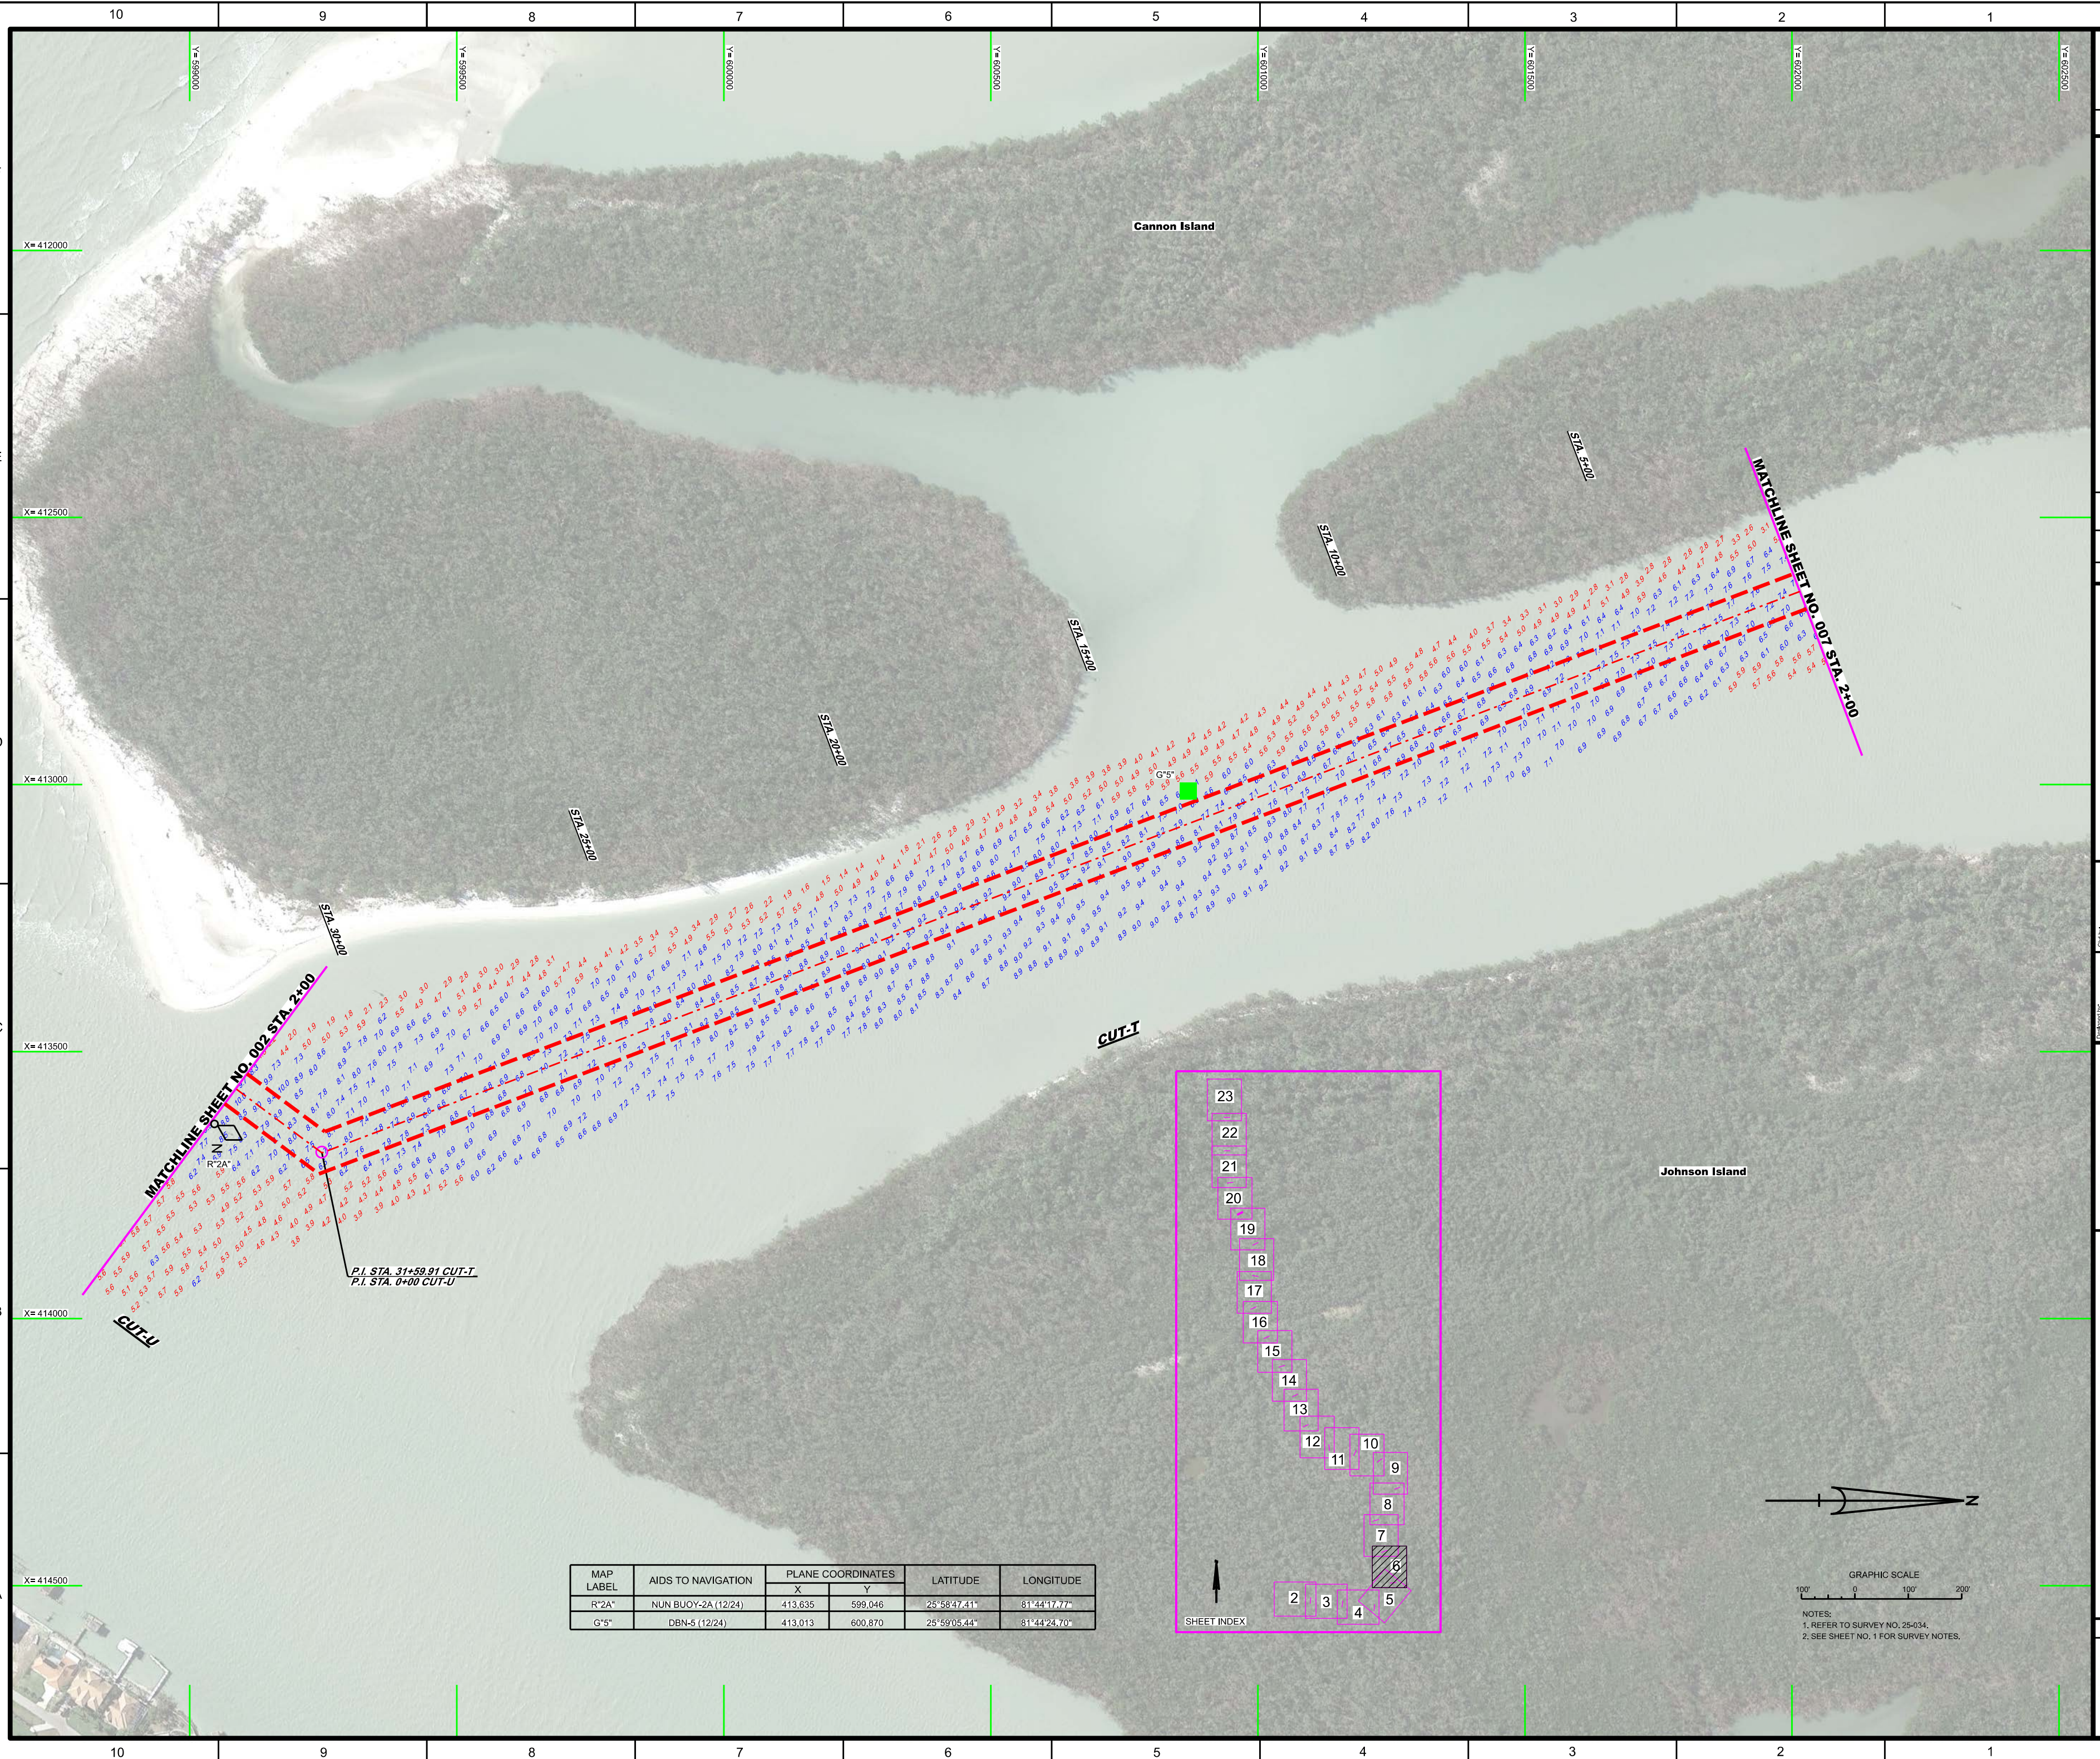

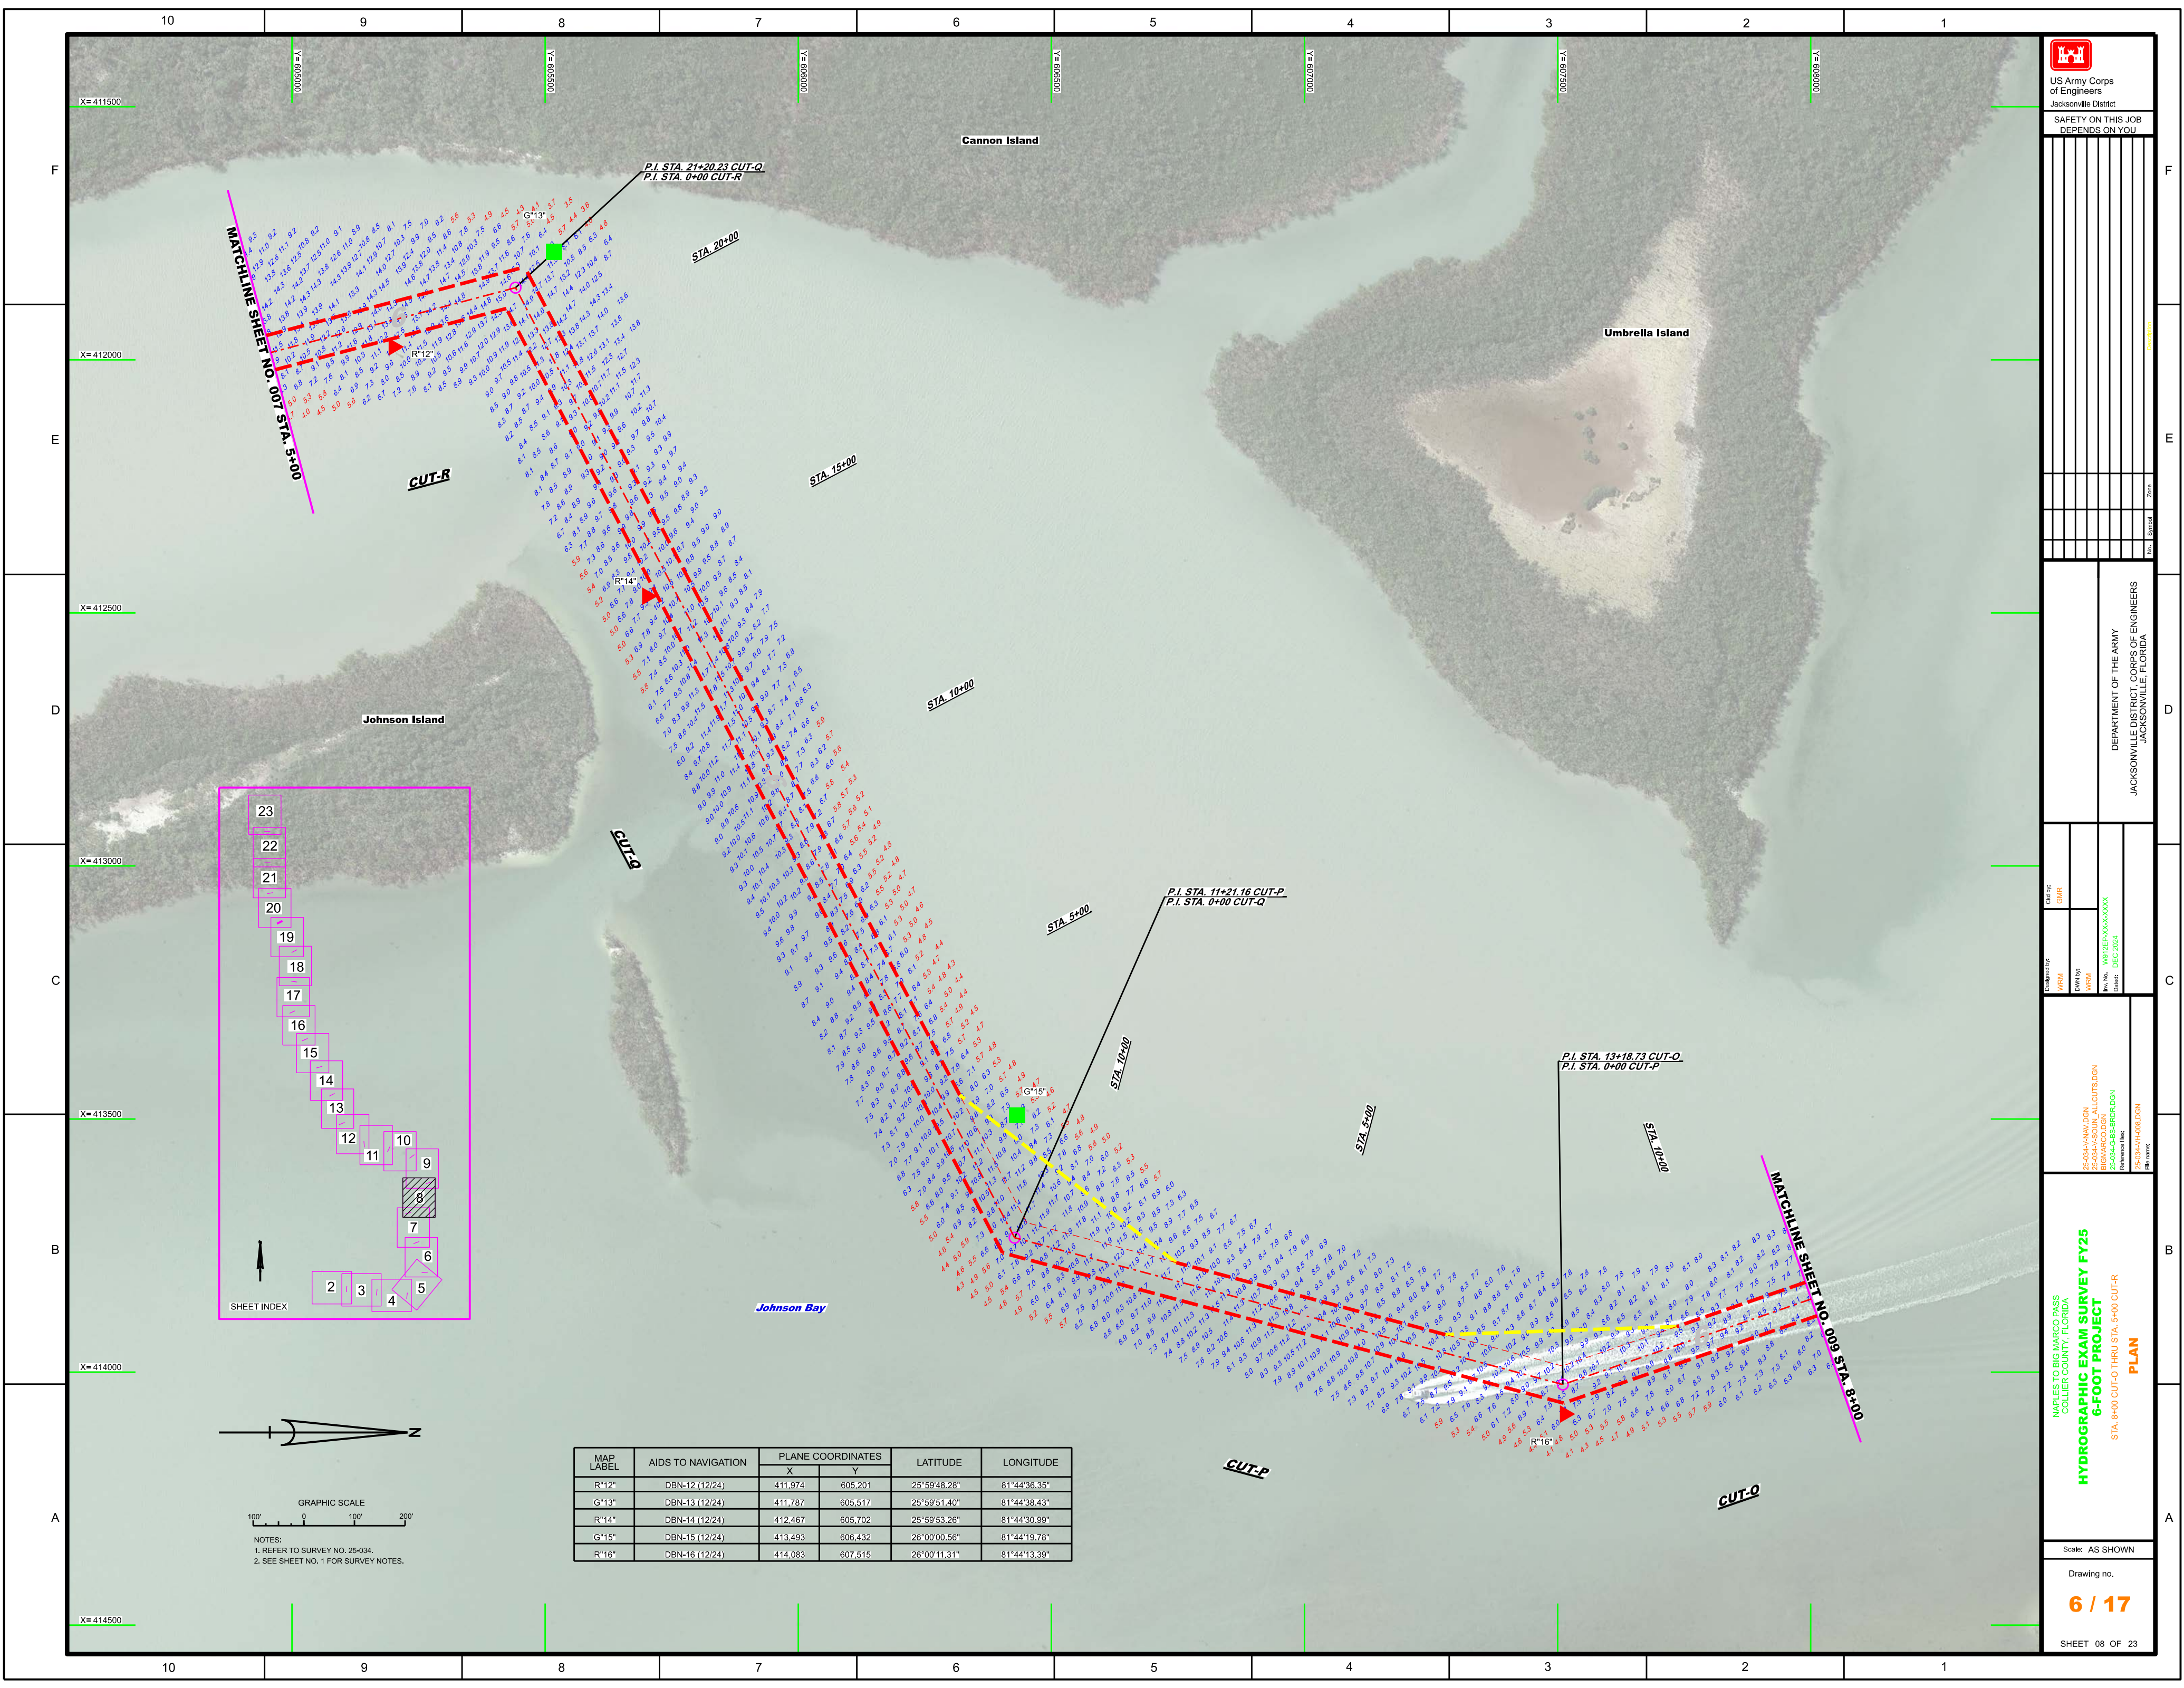

US Army Corps of Engineers
Jacksonville District

SAFETY ON THIS JOB
DEPENDS ON YOU

Drawn by	Checked by	Designated by	Reviewed by
WRM	GMR	WRM	WRM

File Name: [WSP25-034-HA-000.DGN](#)
Drawing Date: DEC 2024

DEPARTMENT OF THE ARMY
JACKSONVILLE DISTRICT, CORPS OF ENGINEERS
JACKSONVILLE, FLORIDA

25-034-HA-000.DGN
25-034-GS-000.DGN
25-034-HA-000.DGN


**HYDROGRAPHIC EXAM SURVEY FY25
6-FOOT PROJECT**

STA. 8+00 CUT-O THRU STA. 5+00 CUT-R
PLAN

Scale: AS SHOWN


Drawing no.
6 / 17


SHEET 08 OF 23

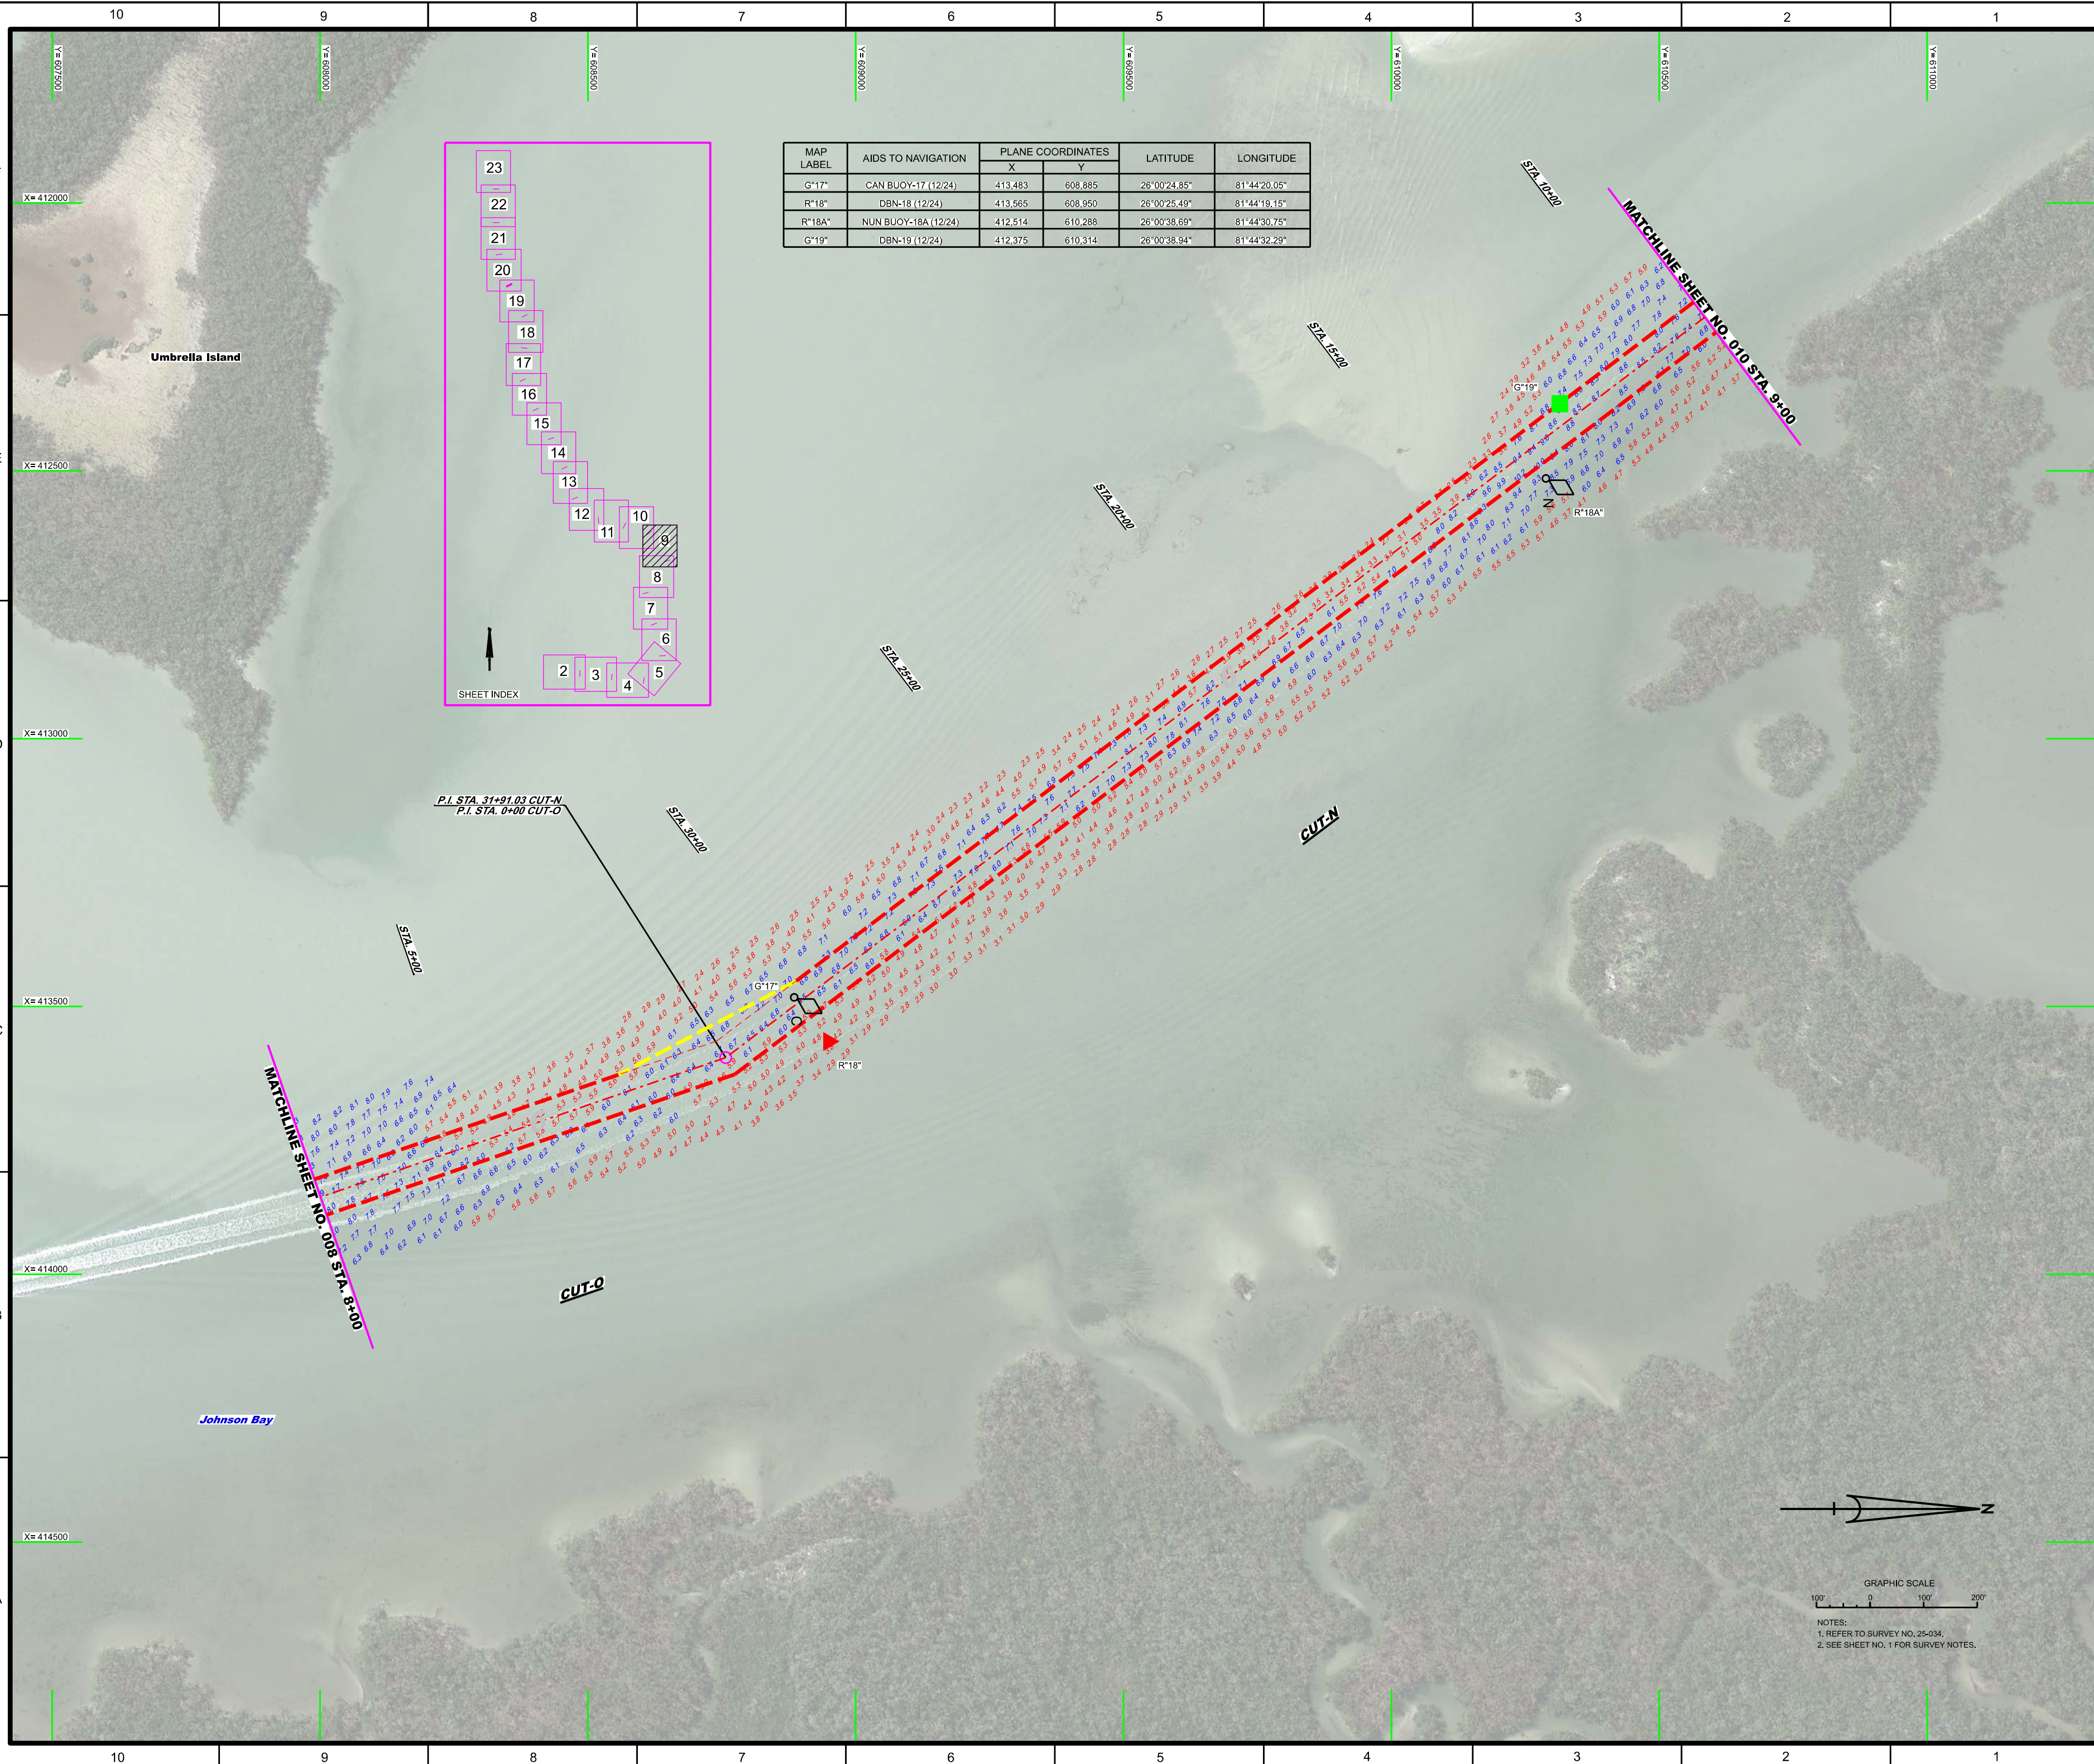


MAP LABEL	AIDS TO NAVIGATION	PLANE COORDINATES		LATITUDE	LONGITUDE
		X	Y		
G*17	CAN BUOY-17 (12/24)	413.483	608.885	26°00'24.85"	81°44'20.05"
R*18	DBN-18 (12/24)	413.565	608.950	26°00'25.49"	81°44'19.15"
R*18A	NUN BUOY-18A (12/24)	412.514	610.288	26°00'38.69"	81°44'30.75"
G*19	DBN-19 (12/24)	412.375	610.314	26°00'38.84"	81°44'32.29"

[illegible]

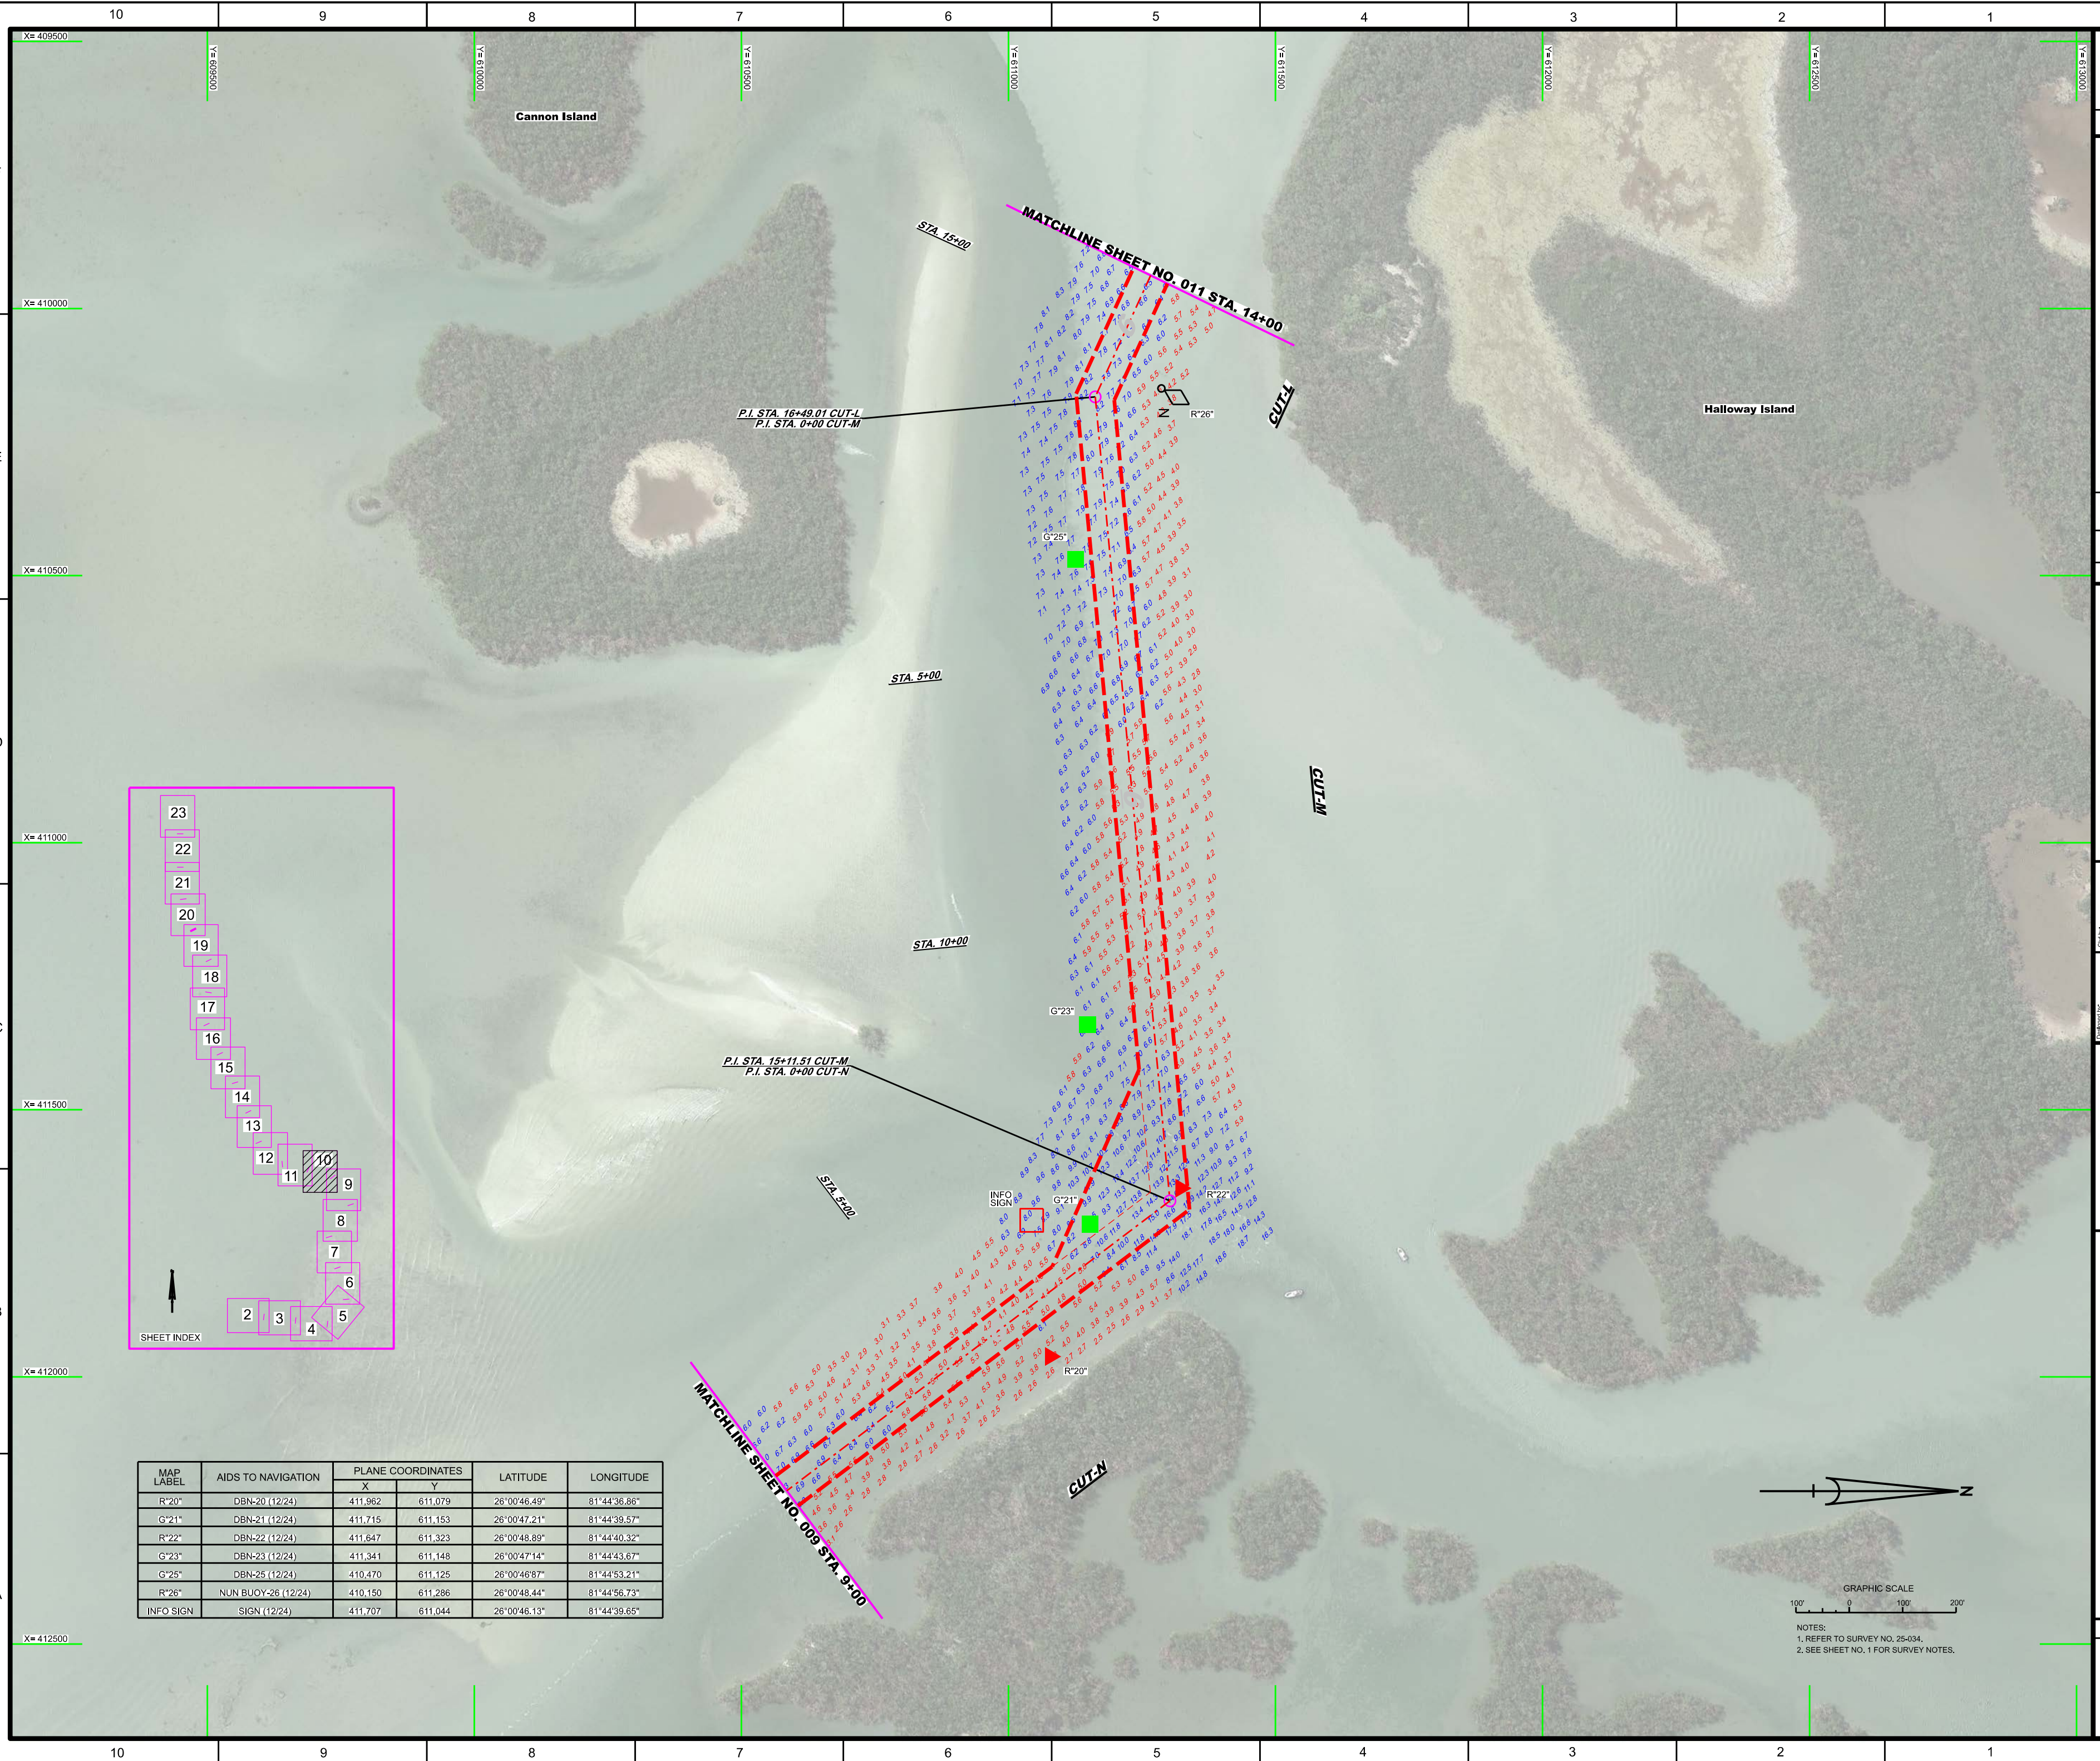

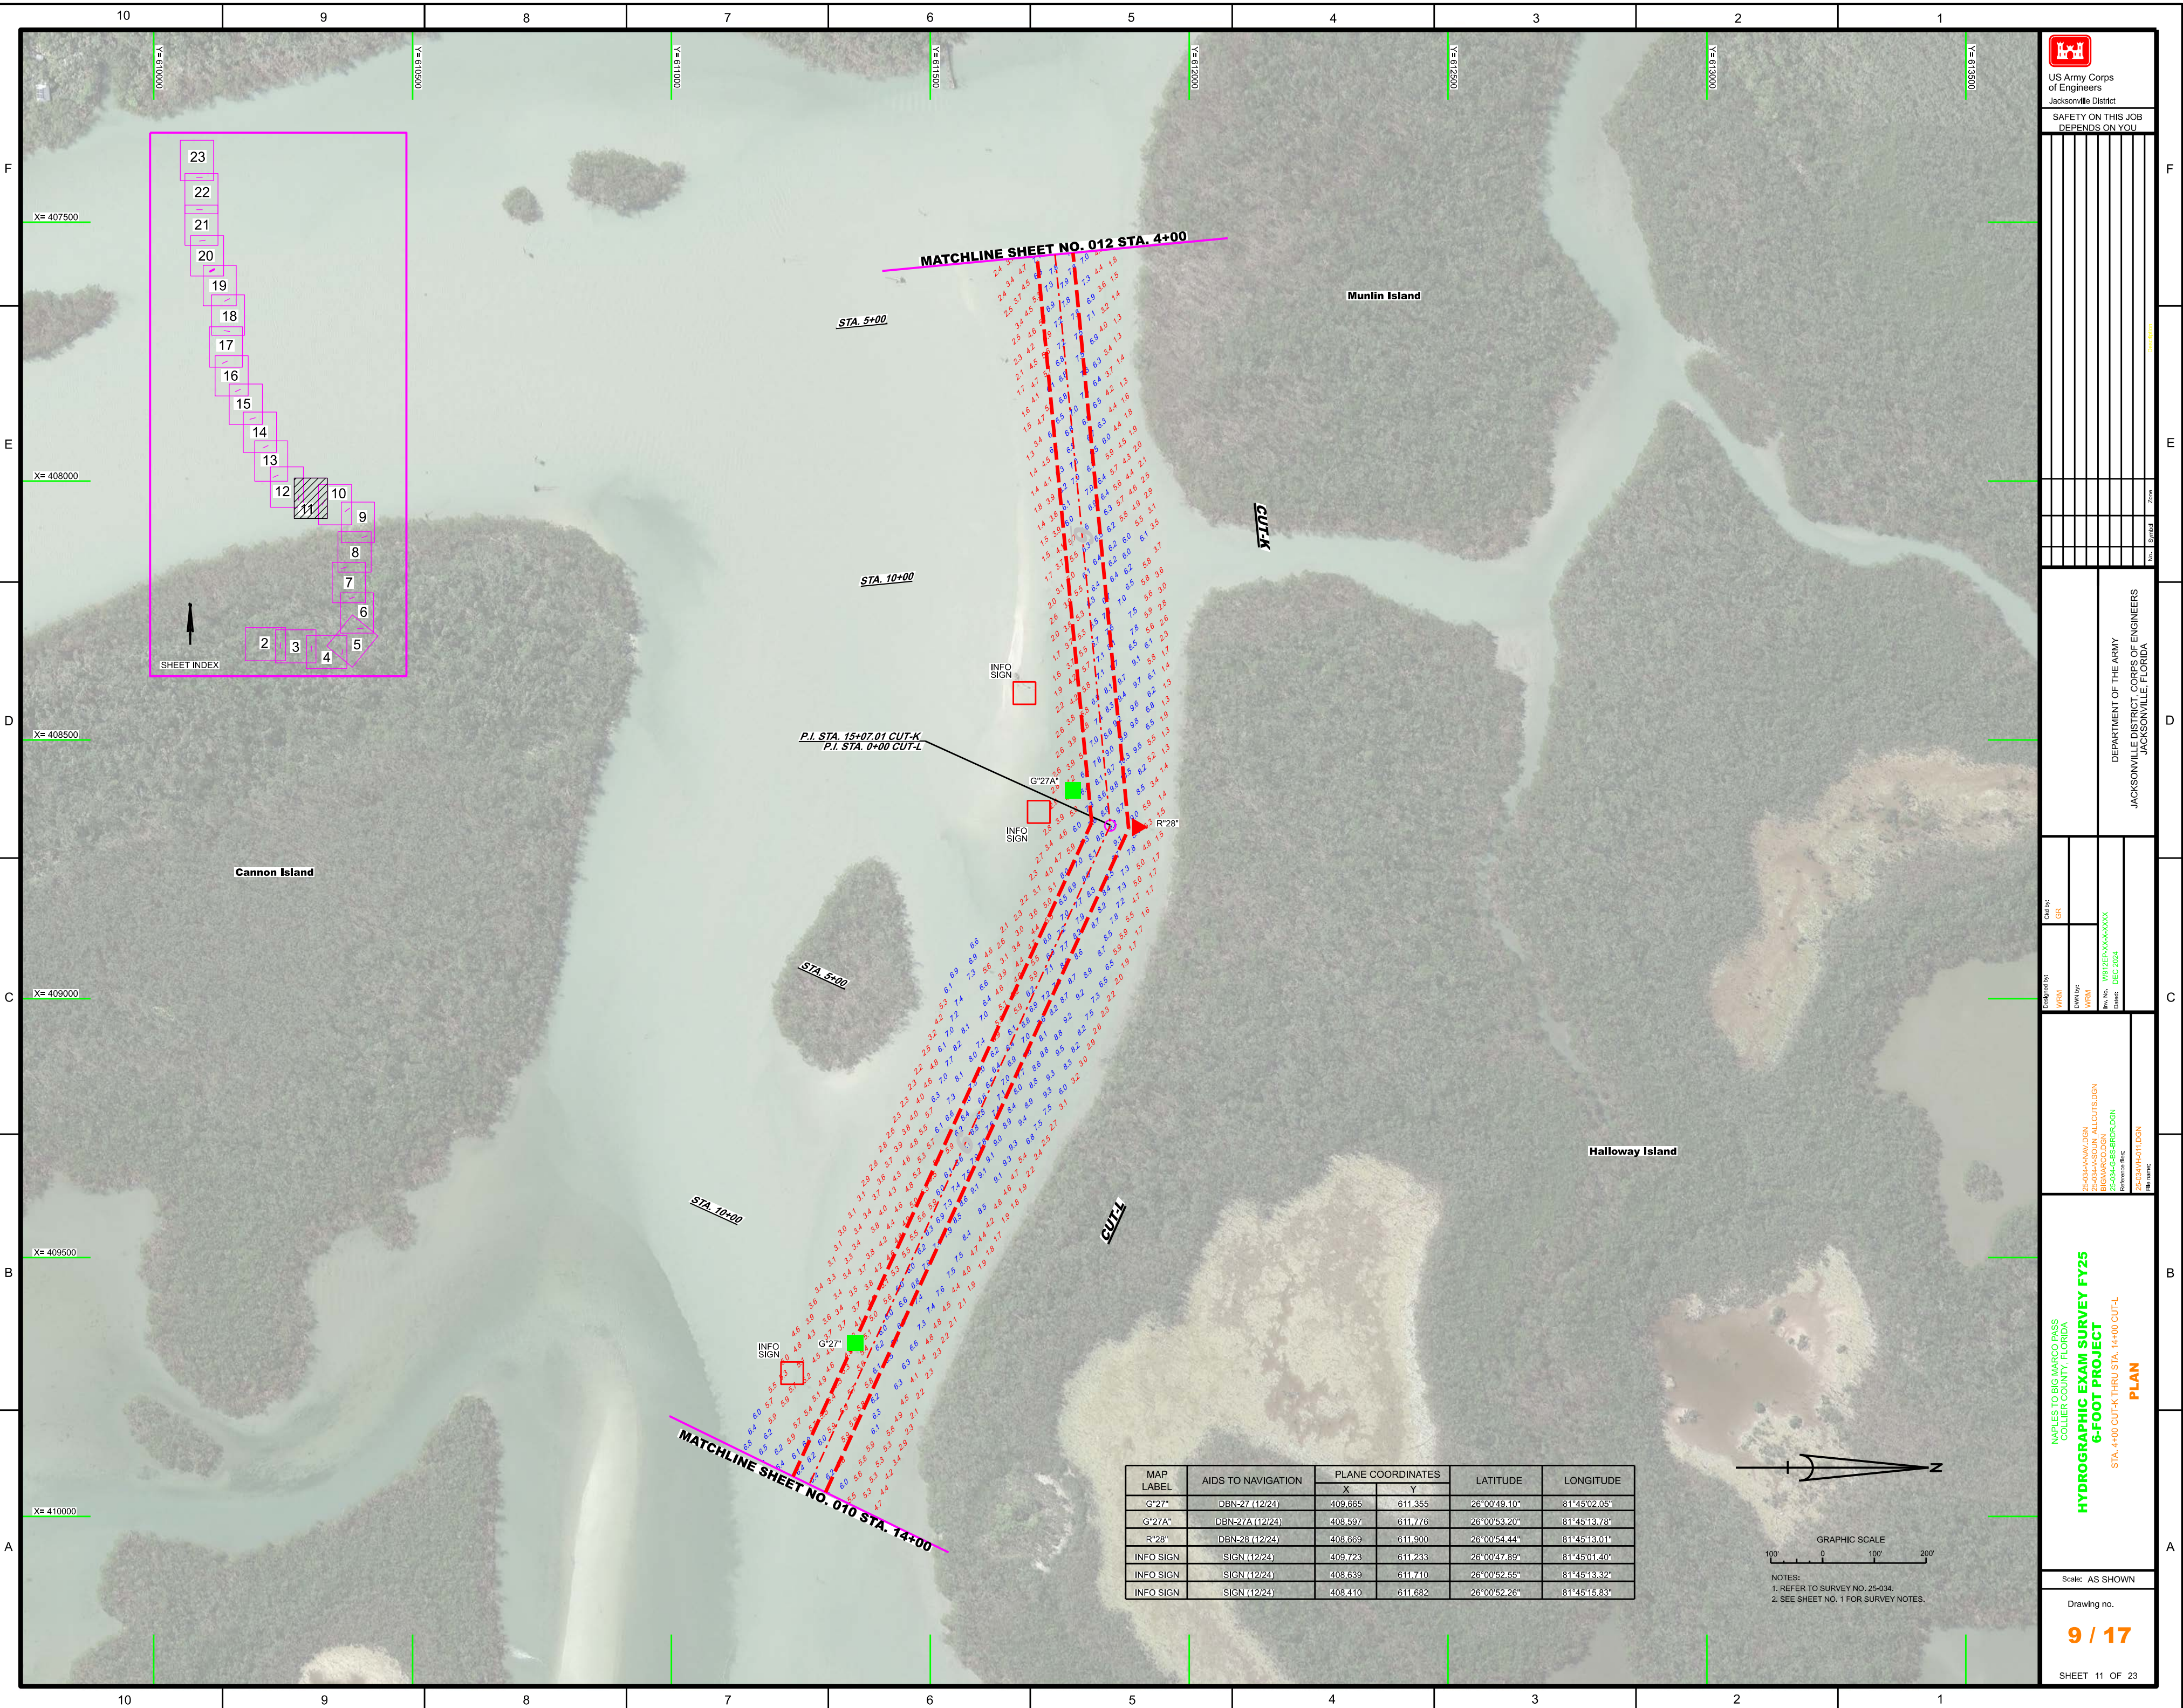

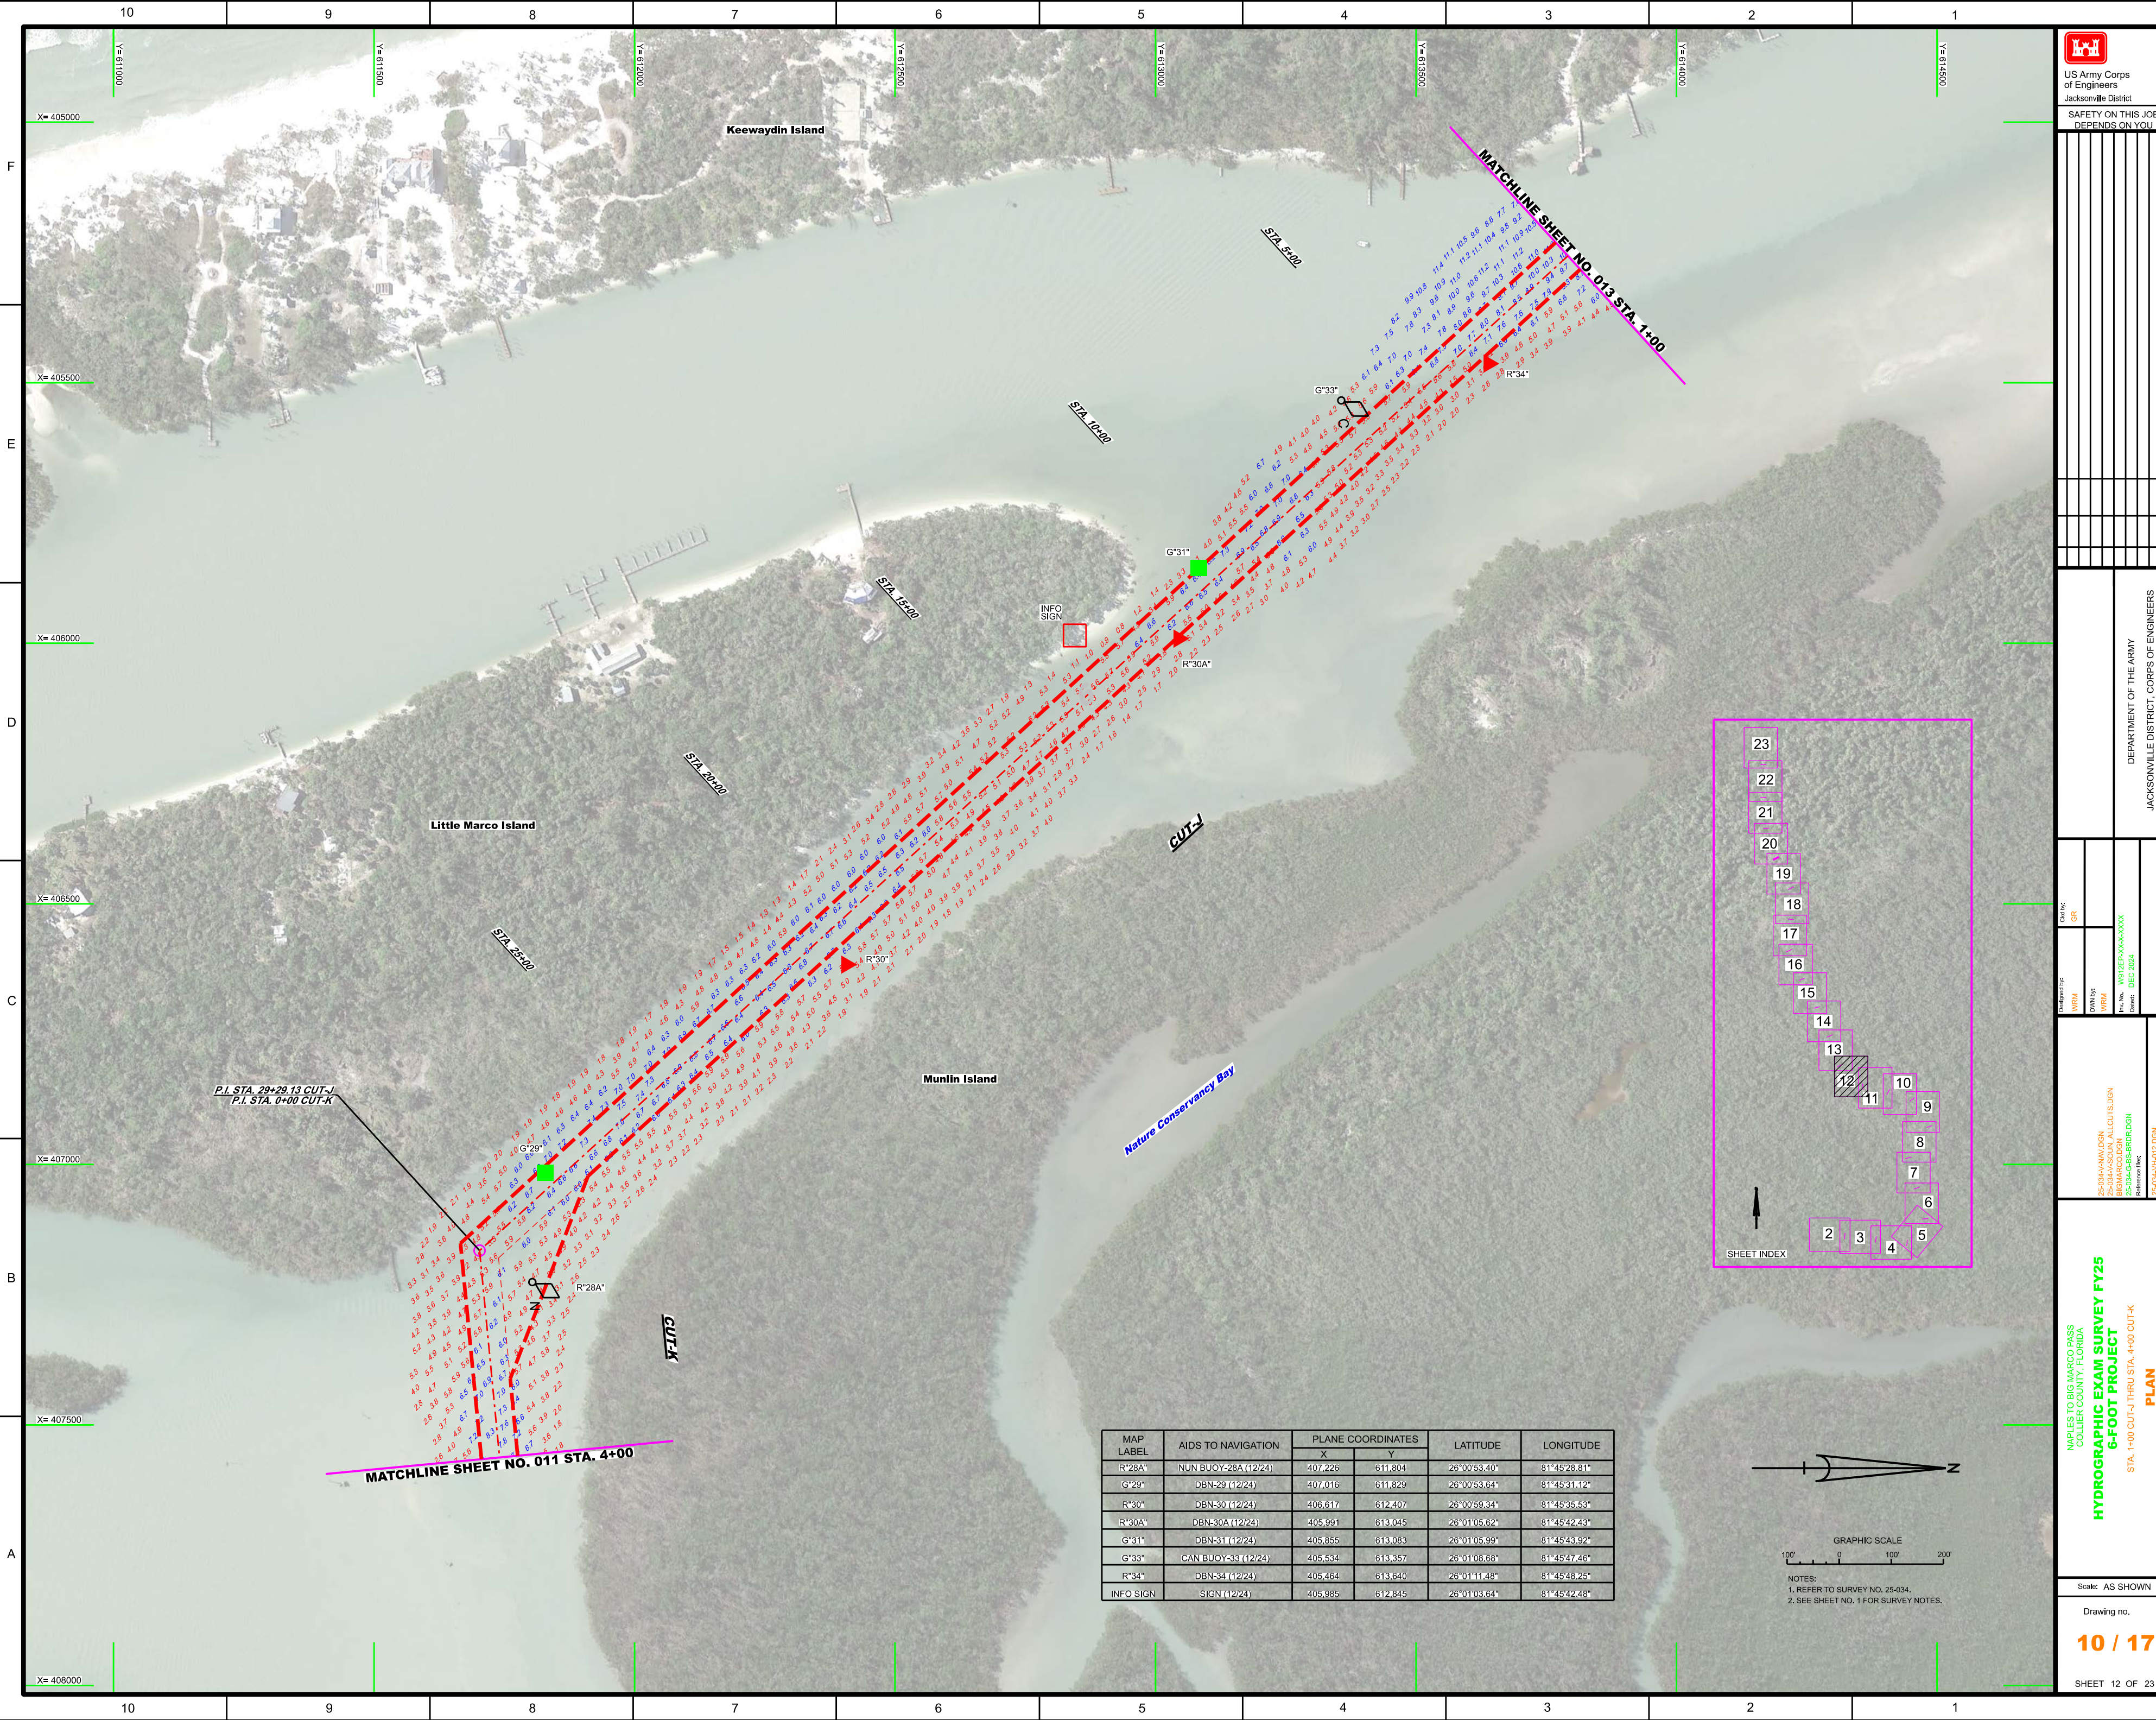

US Army Corps of Engineers
Jacksonville District

SAFETY ON THIS JOB
DEPENDS ON YOU


DEPARTMENT OF THE ARMY
JACKSONVILLE DISTRICT, CORPS OF ENGINEERS
JACKSONVILLE, FLORIDA

Call No: GR

Designated by: WRM

DRAWN BY: WRM

For File: WRM/EE/NA/000000

Checked: DEC 2024

25-034-HAW/DON
25-034-GS-BRD/DON
25-034-HAW/DON


NAPLES TO BIG MARCO PASS
COLLIER COUNTY, FLORIDA
HYDROGRAPHIC EXAM SURVEY FY25
6-FOOT PROJECT
STA. 1+00 CUT-J THRU STA. 4+00 CUT-K
PLAN

Scale: AS SHOWN

Drawing no.
10 / 17

SHEET 12 OF 23

MAP LABEL	AIDS TO NAVIGATION	PLANE COORDINATES		LATITUDE	LONGITUDE
		X	Y		
R*28A*	NUN BUOY-28A (12/24)	407226	611804	26°00'53.40"	81°45'28.81"
G*29*	DBN-29 (12/24)	407016	611829	26°00'53.64"	81°45'31.12"
R*30*	DBN-30 (12/24)	406617	612407	26°00'59.34"	81°45'35.53"
R*30A*	DBN-30A (12/24)	405991	613045	26°01'05.62"	81°45'42.43"
G*31*	DBN-31 (12/24)	405855	613083	26°01'05.99"	81°45'43.92"
G*33*	CAN BUOY-33 (12/24)	405634	613357	26°01'08.68"	81°45'47.46"
R*34*	DBN-34 (12/24)	405484	613640	26°01'11.48"	81°45'48.25"
INFO SIGN	SIGN (12/24)	405985	612845	26°01'03.64"	81°45'42.48"

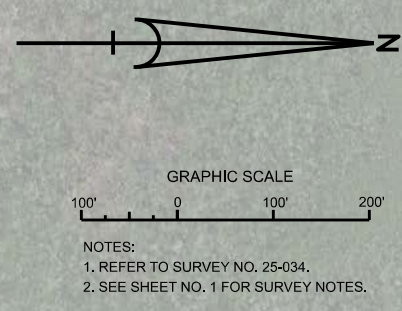

NOTES:
1. REFER TO SURVEY NO. 25-034.
2. SEE SHEET NO. 1 FOR SURVEY NOTES.

