


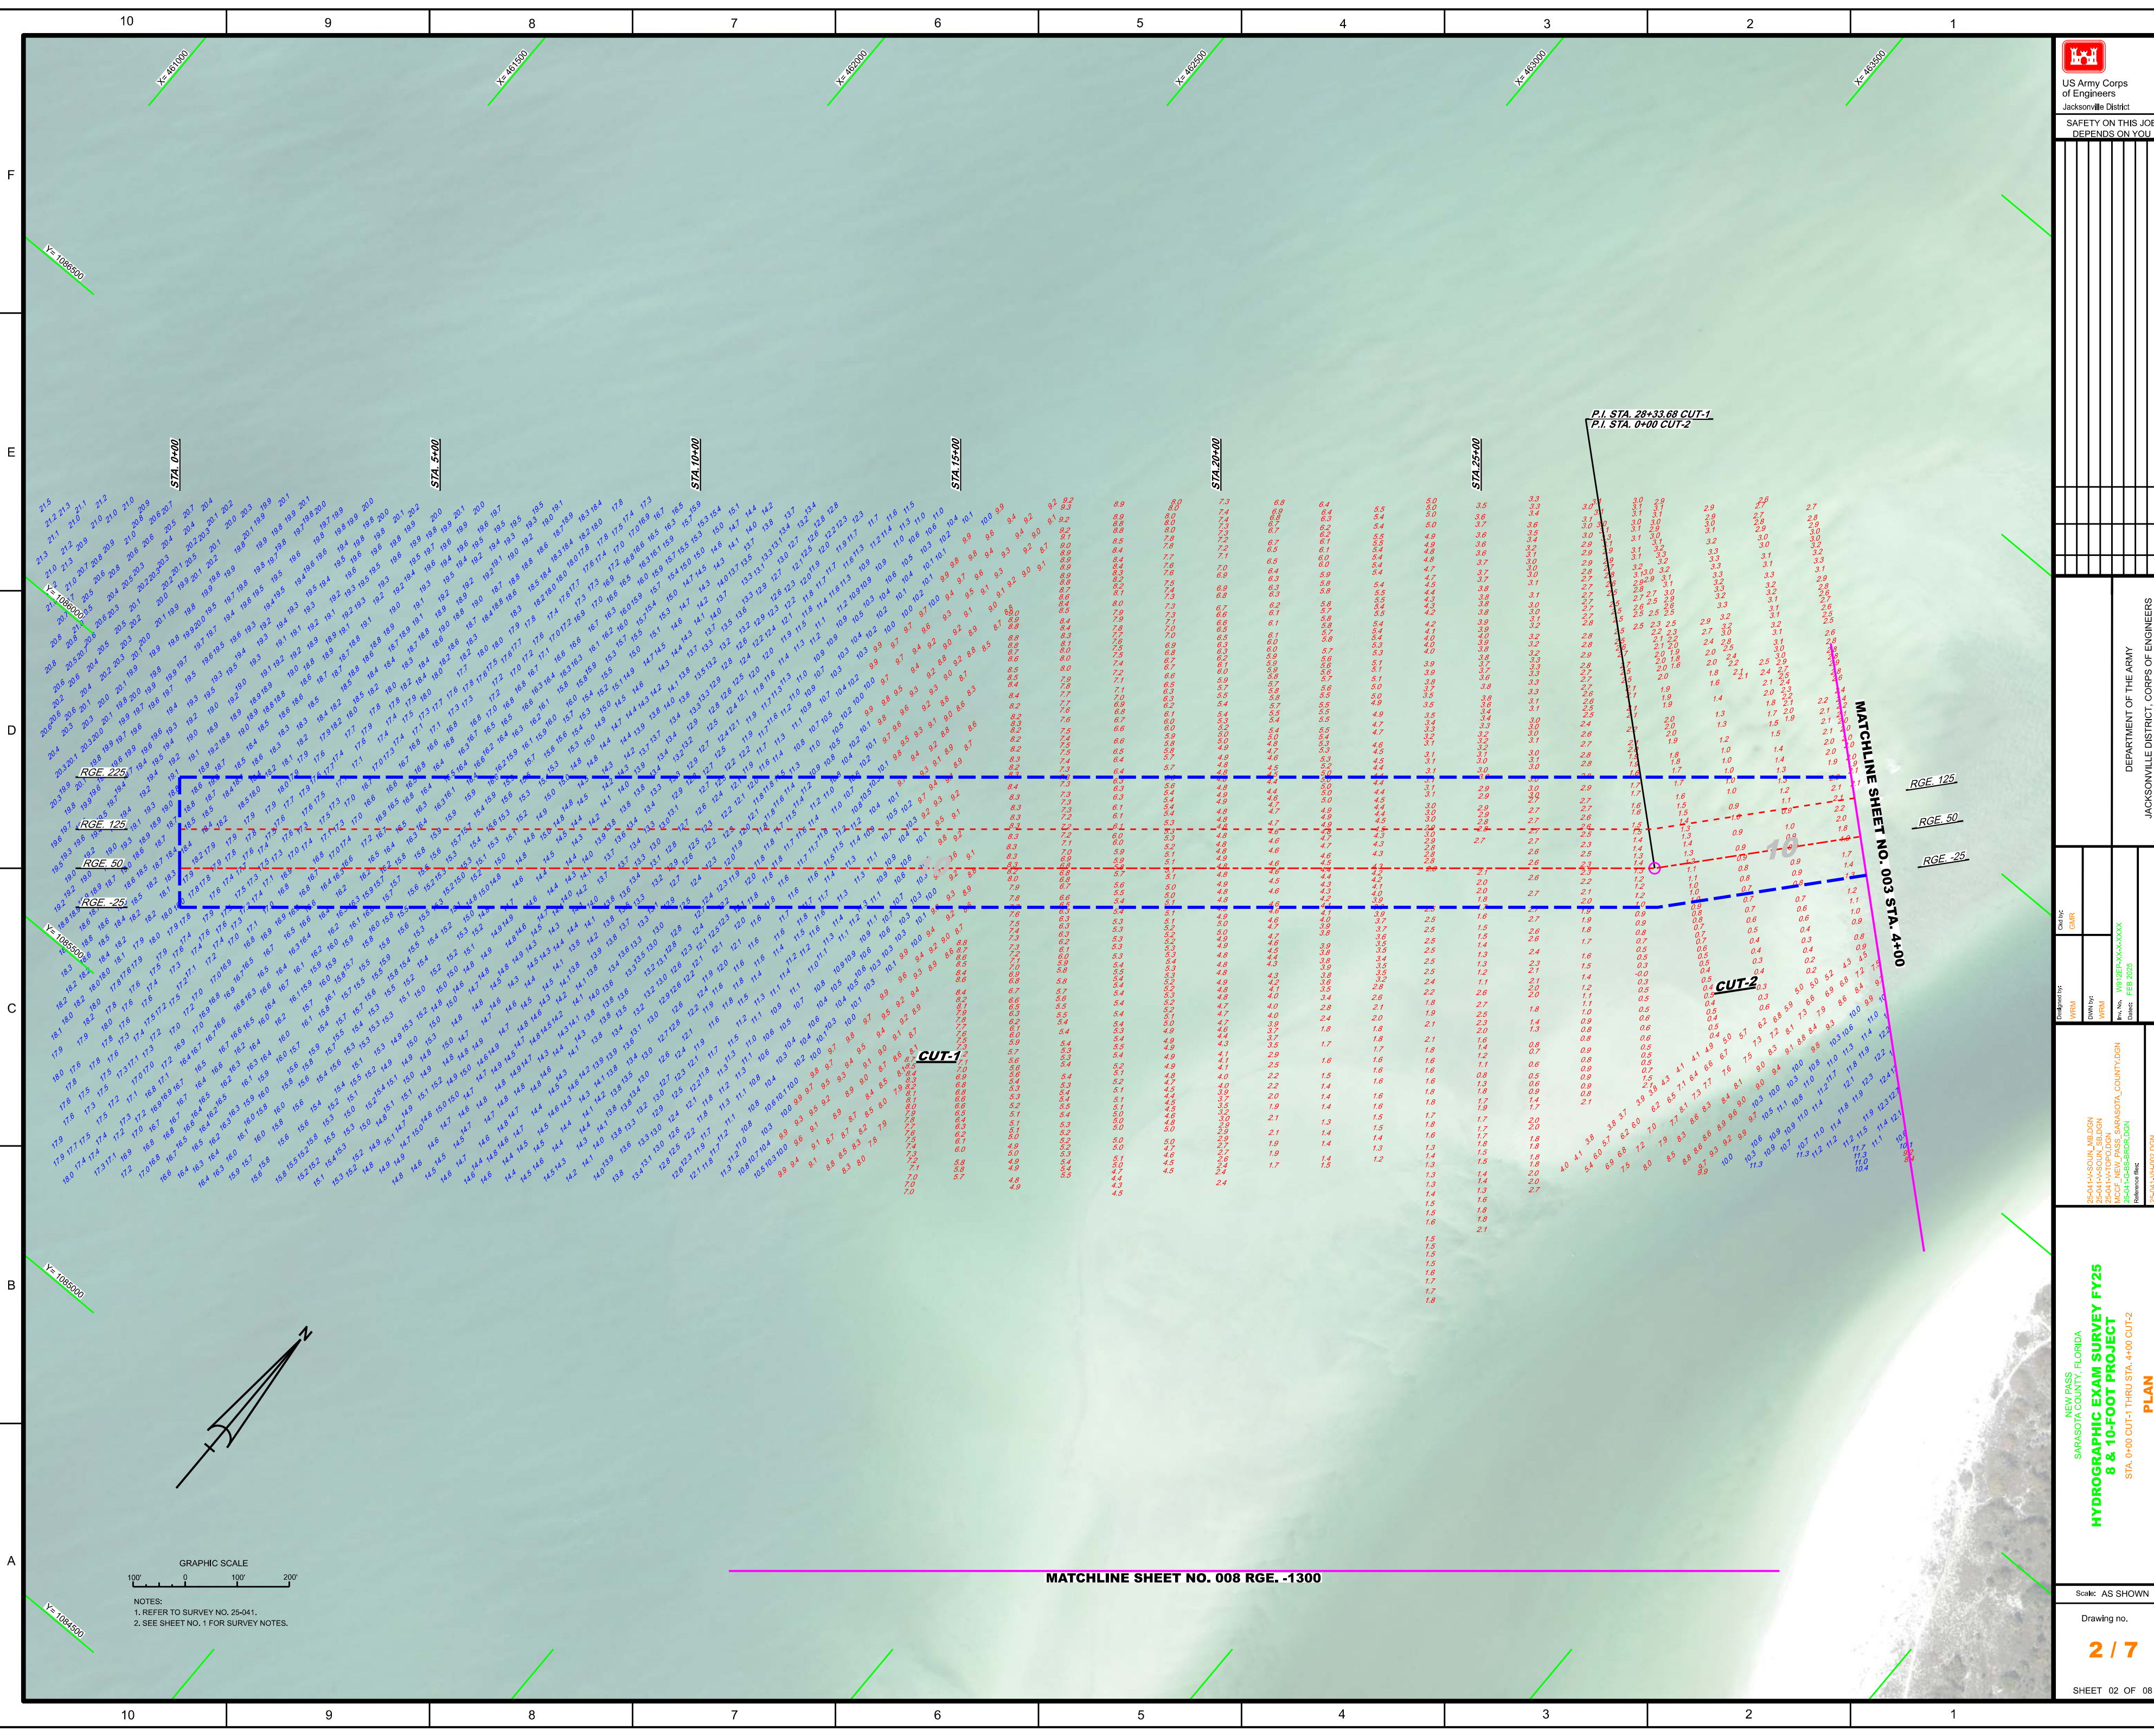

US Army Corps of Engineers
Jacksonville District

SAFETY ON THIS JOB
DEPENDS ON YOU

Zone	Sheet	Station
1	2	10
1	2	9
1	2	8
1	2	7
1	2	6
1	2	5
1	2	4
1	2	3
1	2	2
1	2	1

DEPARTMENT OF THE ARMY
JACKSONVILLE DISTRICT, CORPS OF ENGINEERS
JACKSONVILLE, FLORIDA

Drawn by: GMR
Checked by: GMR
DWG No: 25-041-HAS-001
File No: 25-041-HAS-001
Date: FEB 2025

NEW PASS
SARASOTA COUNTY, FLORIDA
HYDROGRAPHIC EXAM SURVEY FY25
8 & 10-FOOT PROJECT
STA. 0+00 CUT-1 THRU STA. 4+00 CUT-2
PLAN

Scale: AS SHOWN

Drawing no.
2 / 7


SHEET 02 OF 08

MAP LABEL	AIDS TO NAVIGATION	PLANE COORDINATES		LATITUDE	LONGITUDE
		X	Y		
SHOAL LT	LT - DANGER SHOAL (01/25)	465,221	1,088,848	27°19'40.74"	82°35'17.21"
G*9"	DBN-9 (01/25)	466,402	1,090,073	27°19'52.92"	82°35'04.18"

NEW PASS
SARASOTA COUNTY, FLORIDA
HYDROGRAPHIC EXAM SURVEY FY25
08-10-2025 09:00:15AM

3 / 7

SHEET 03 OF 08

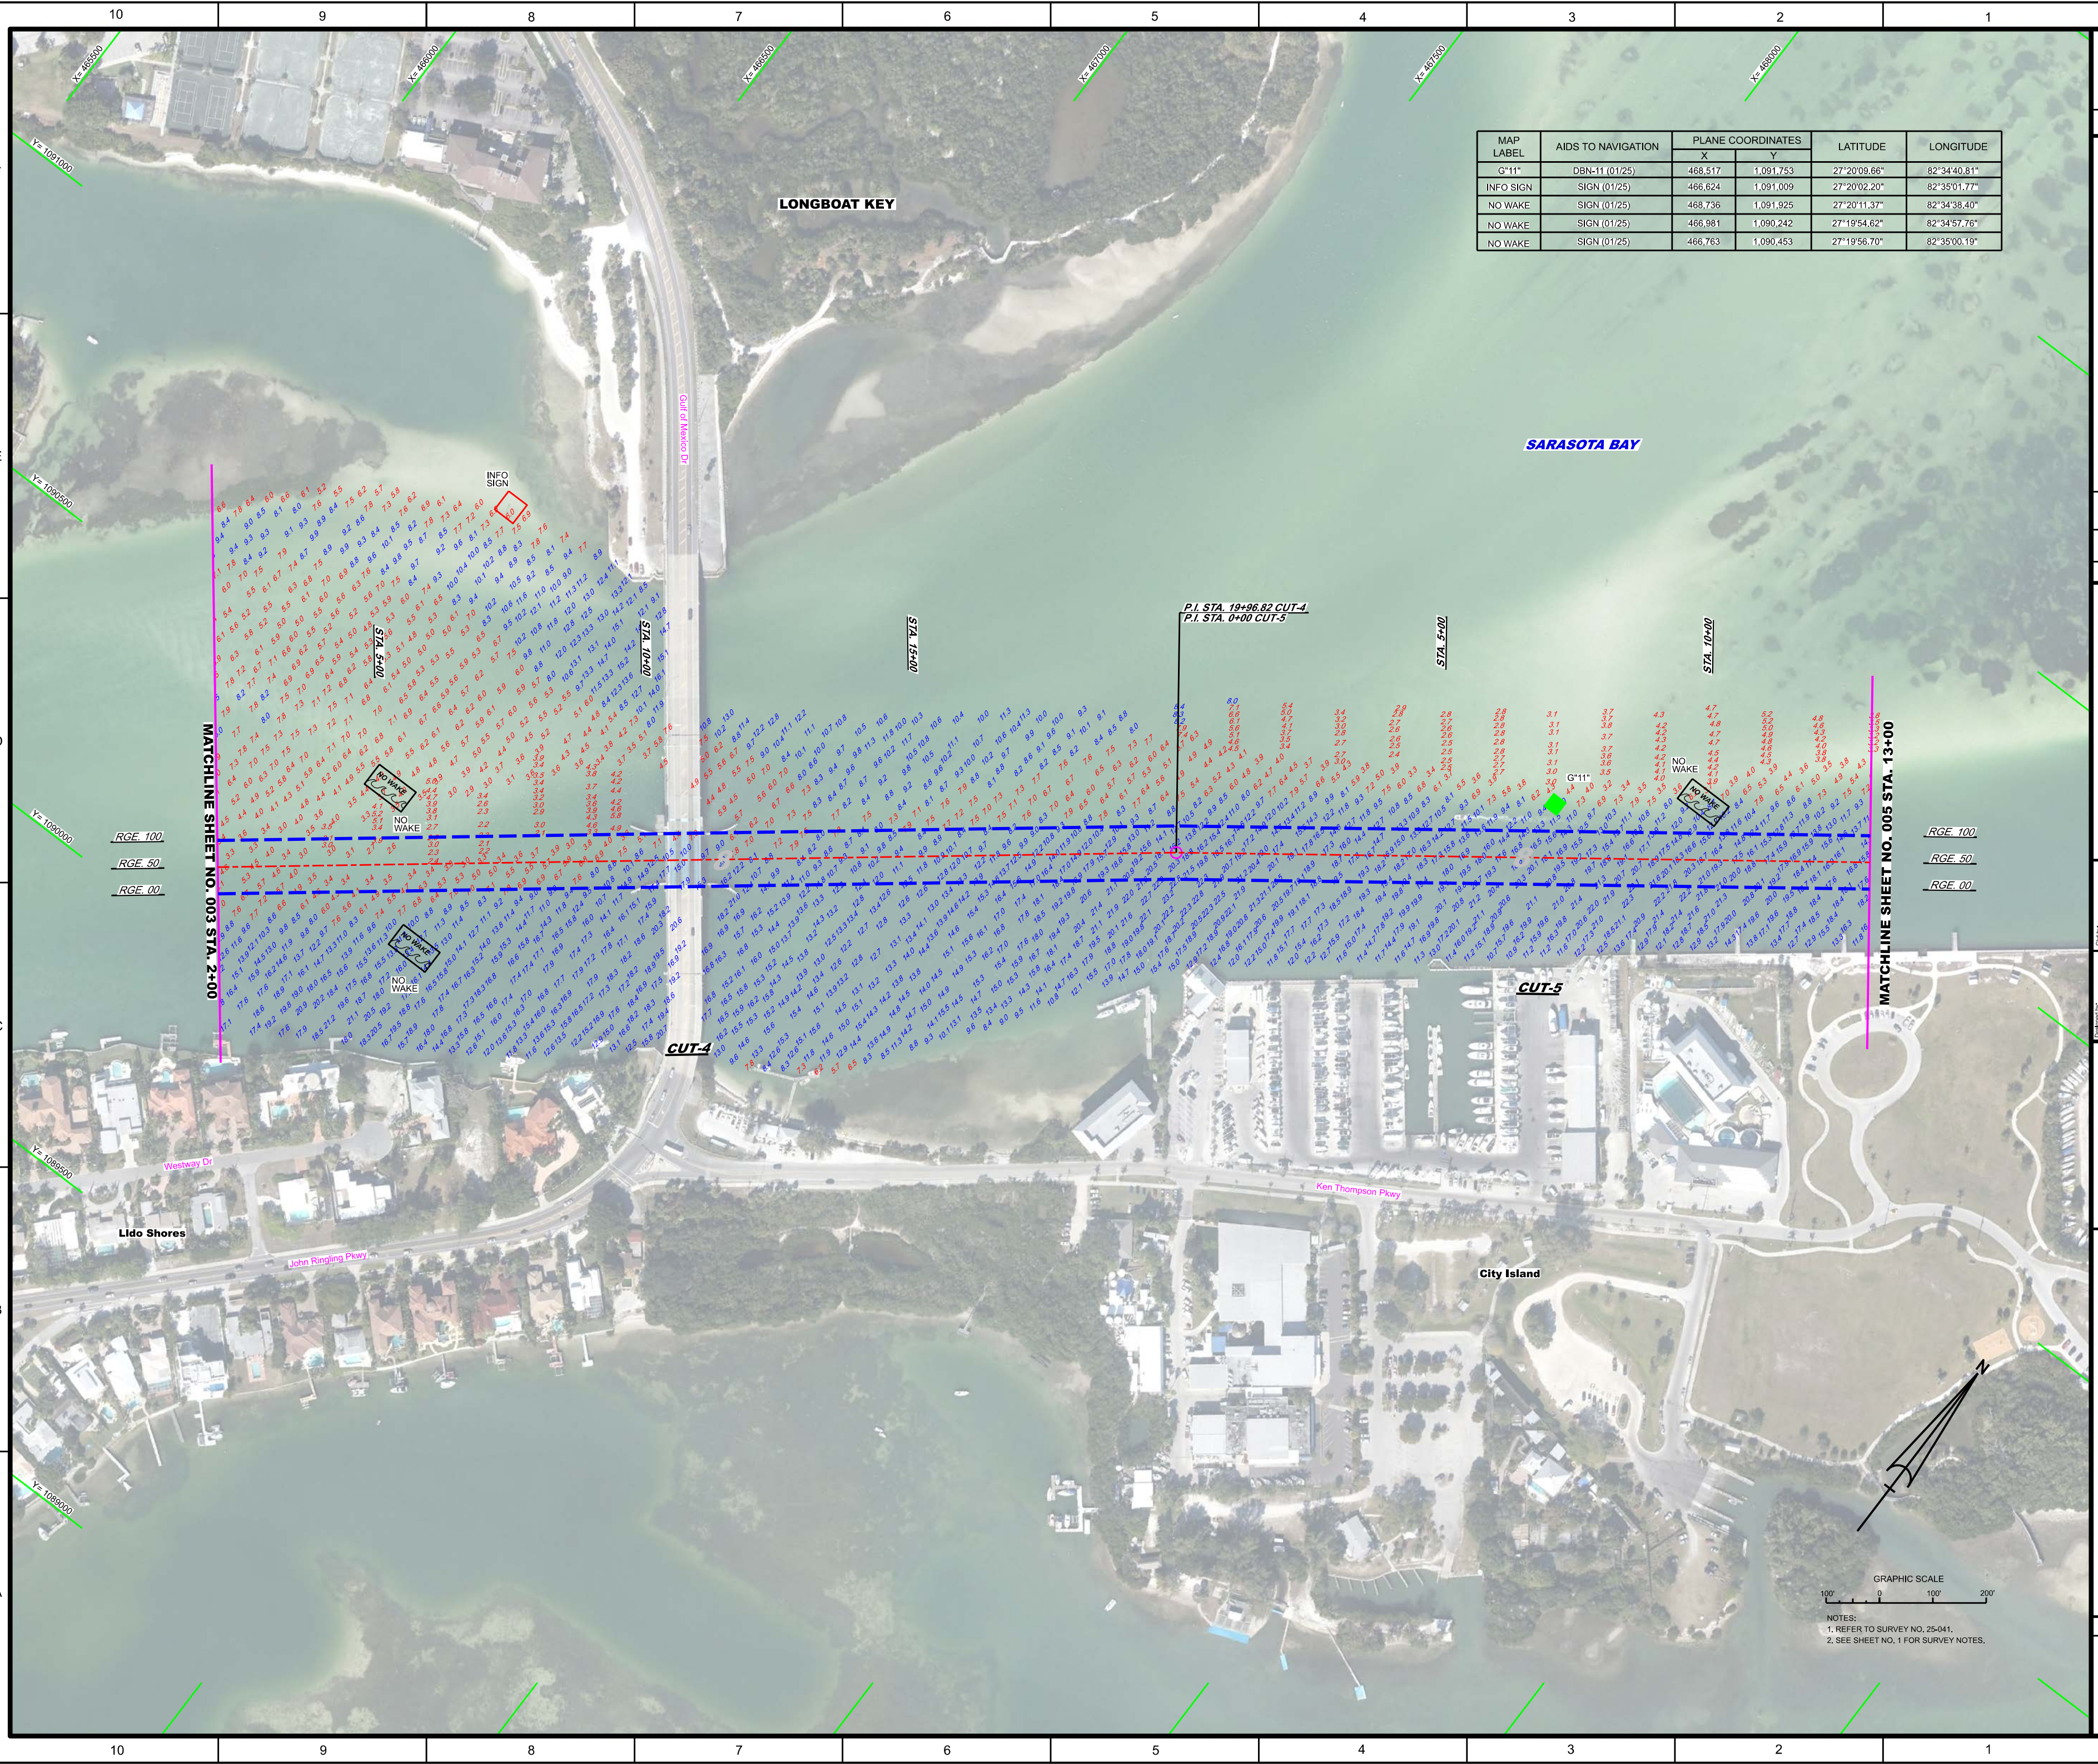

MAP LABEL	AIDS TO NAVIGATION	PLANE COORDINATES		LATITUDE	LONGITUDE
		X	Y		
G-11*	DBN-11 (01/25)	468.517	1,091.753	27°20'09.66"	82°34'40.81"
INFO SIGN	SIGN (01/25)	468.624	1,091.009	27°20'02.20"	82°35'01.77"
NO WAKE	SIGN (01/25)	468.736	1,091.925	27°20'11.37"	82°34'38.40"
NO WAKE	SIGN (01/25)	468.981	1,090.242	27°19'54.62"	82°34'57.76"
NO WAKE	SIGN (01/25)	466.763	1,090.453	27°19'56.70"	82°35'00.19"

[illegible]

25-041-WA-VOL.DGN	DWN Dpt:		
25-041-WA-SOIN_IMB.DGN	WRM		GMR
25-041-WA-SOIN_SB.DGN	WRM		
25-041-WA-SOTA_COUNTY.DGN			
25-041-GS-US-HDR.DGN	Brs. No.	WIR2E26-X6XXXXXX	
25-041-GS-US-HDR.DGN	Dated:	FEB 2025	
Reference file(s)			
25-041-WA-004.DGN			

NEW PASS
SARASOTA COUNTY, FLORIDA

**HYDROGRAPHIC EXAM SURVEY FY25
8 & 10-FOOT PROJECT**

STA. 2+00 CUT-4 THRU STA. 13+00 CUT-5


PLAN


Scale: AS SHOWN

Drawing no.

4 / 7

SHEET 04 OF 08

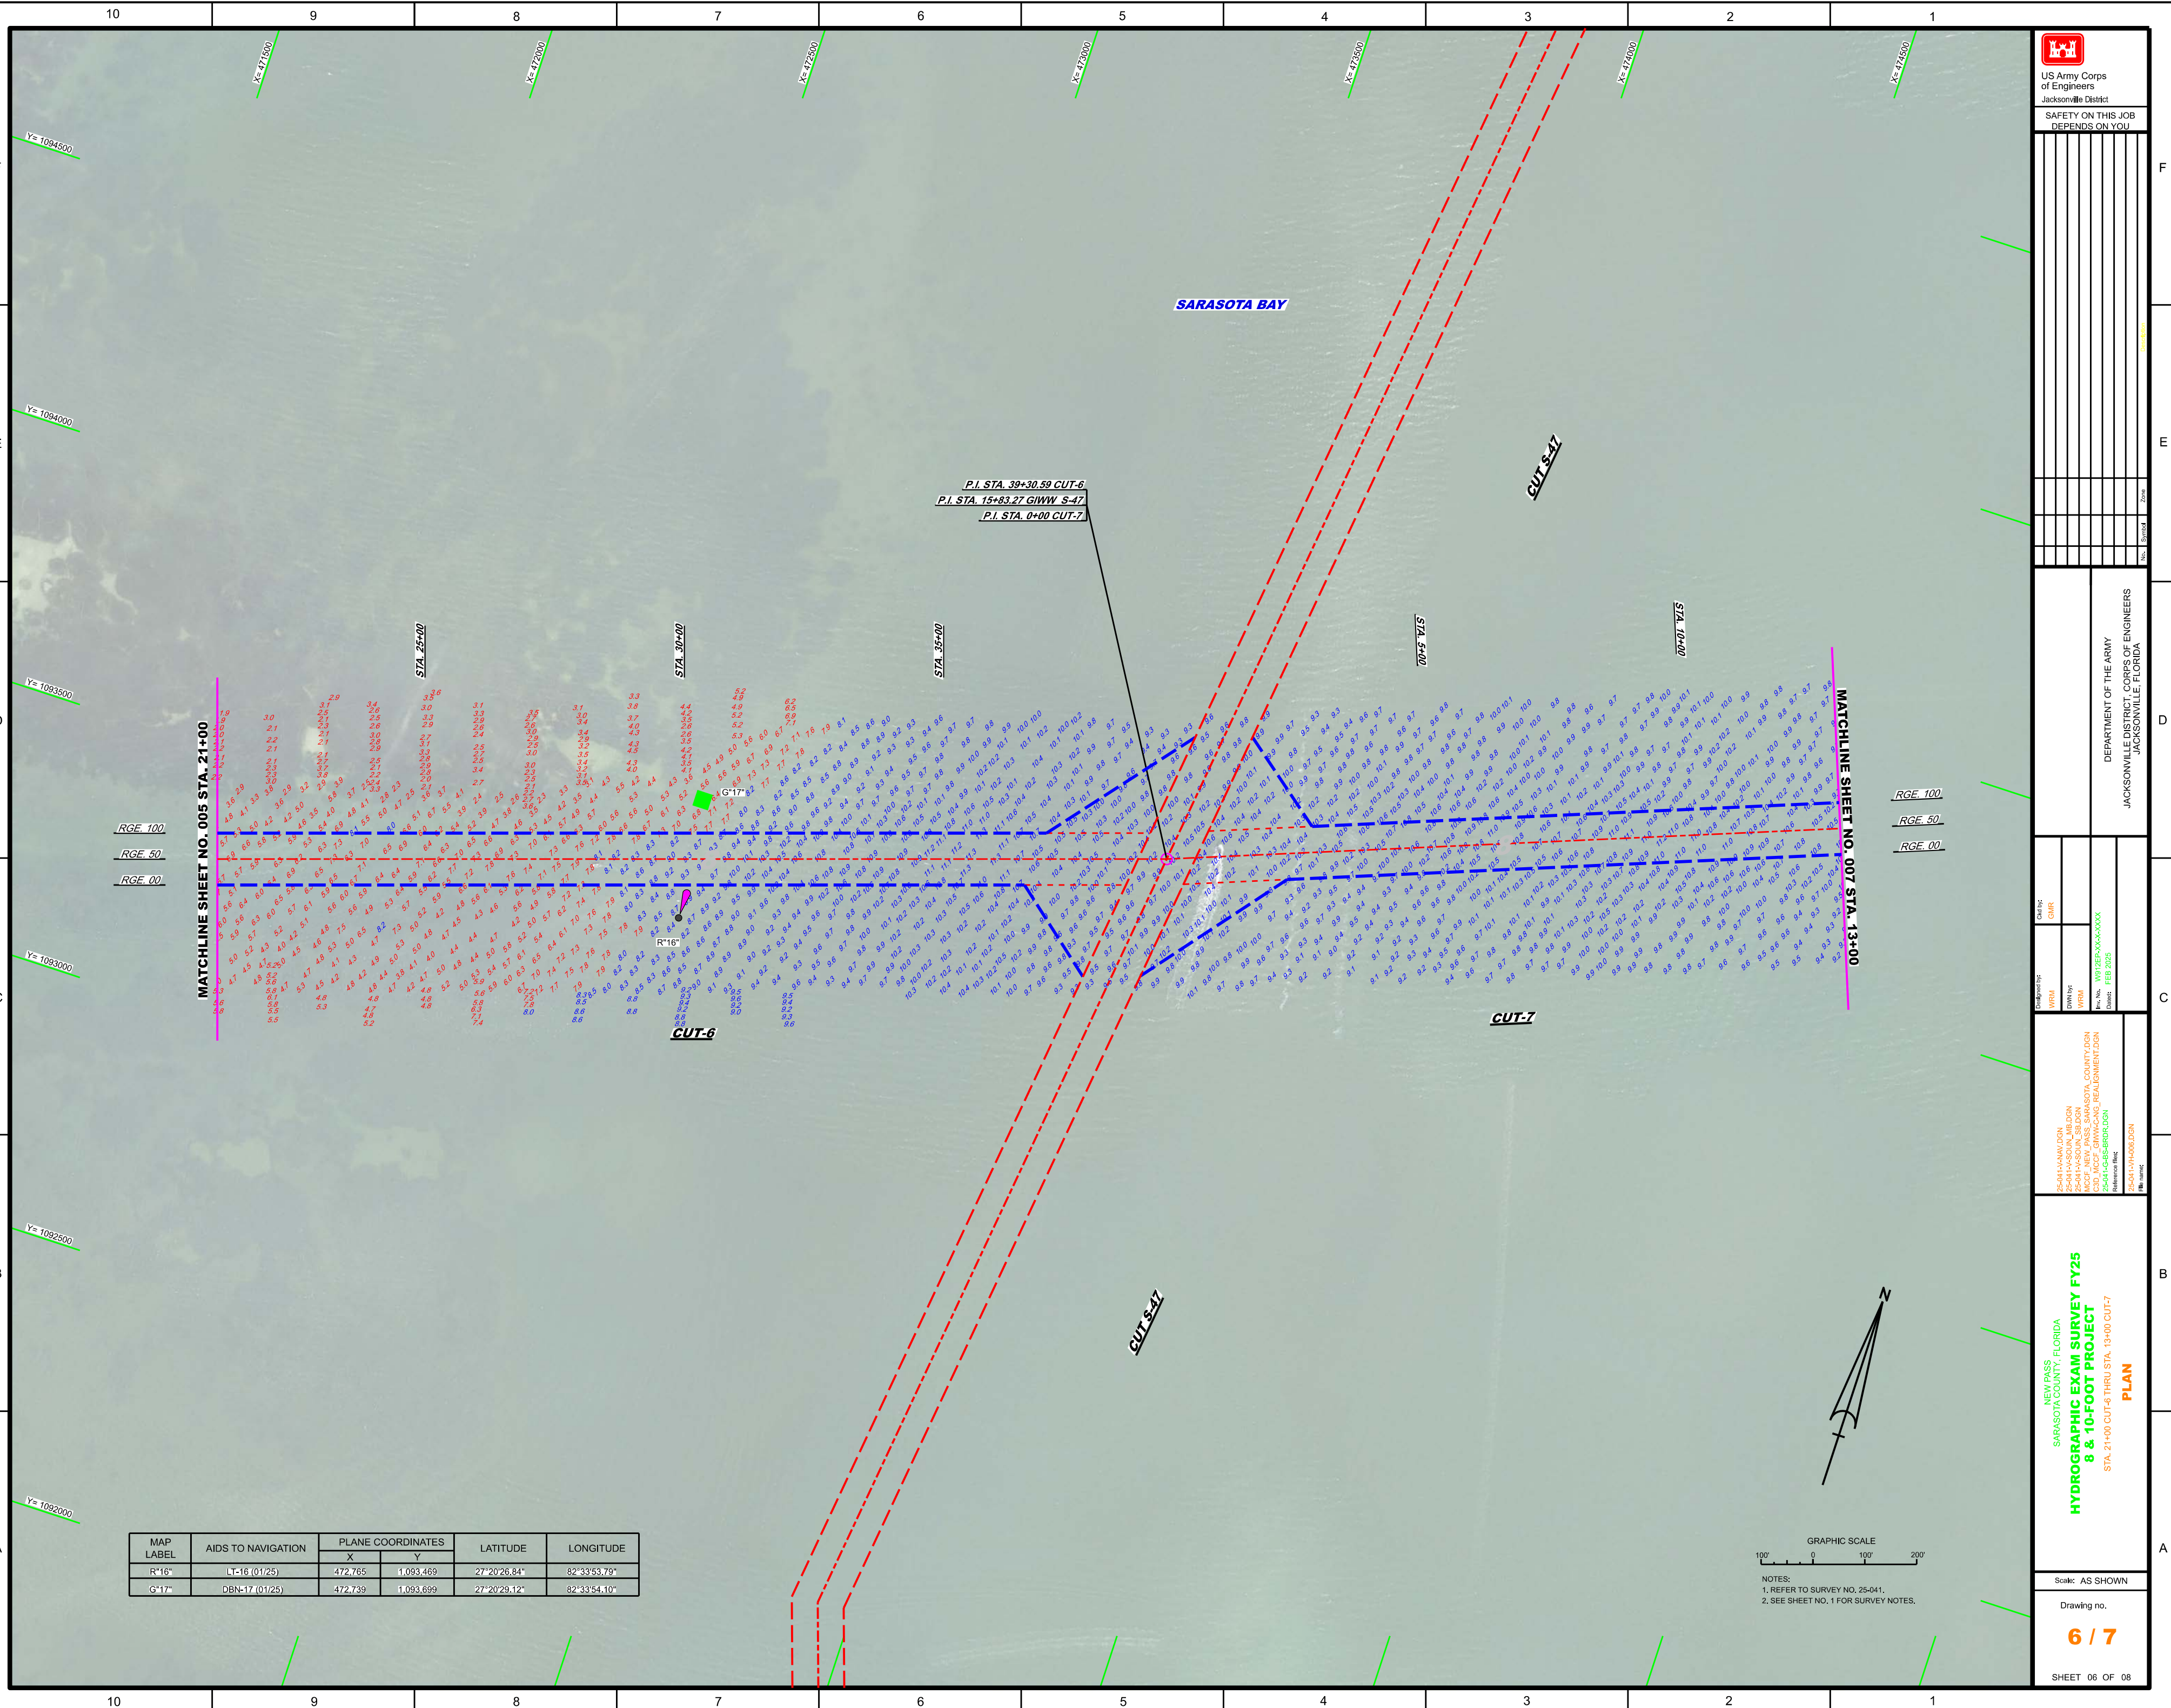

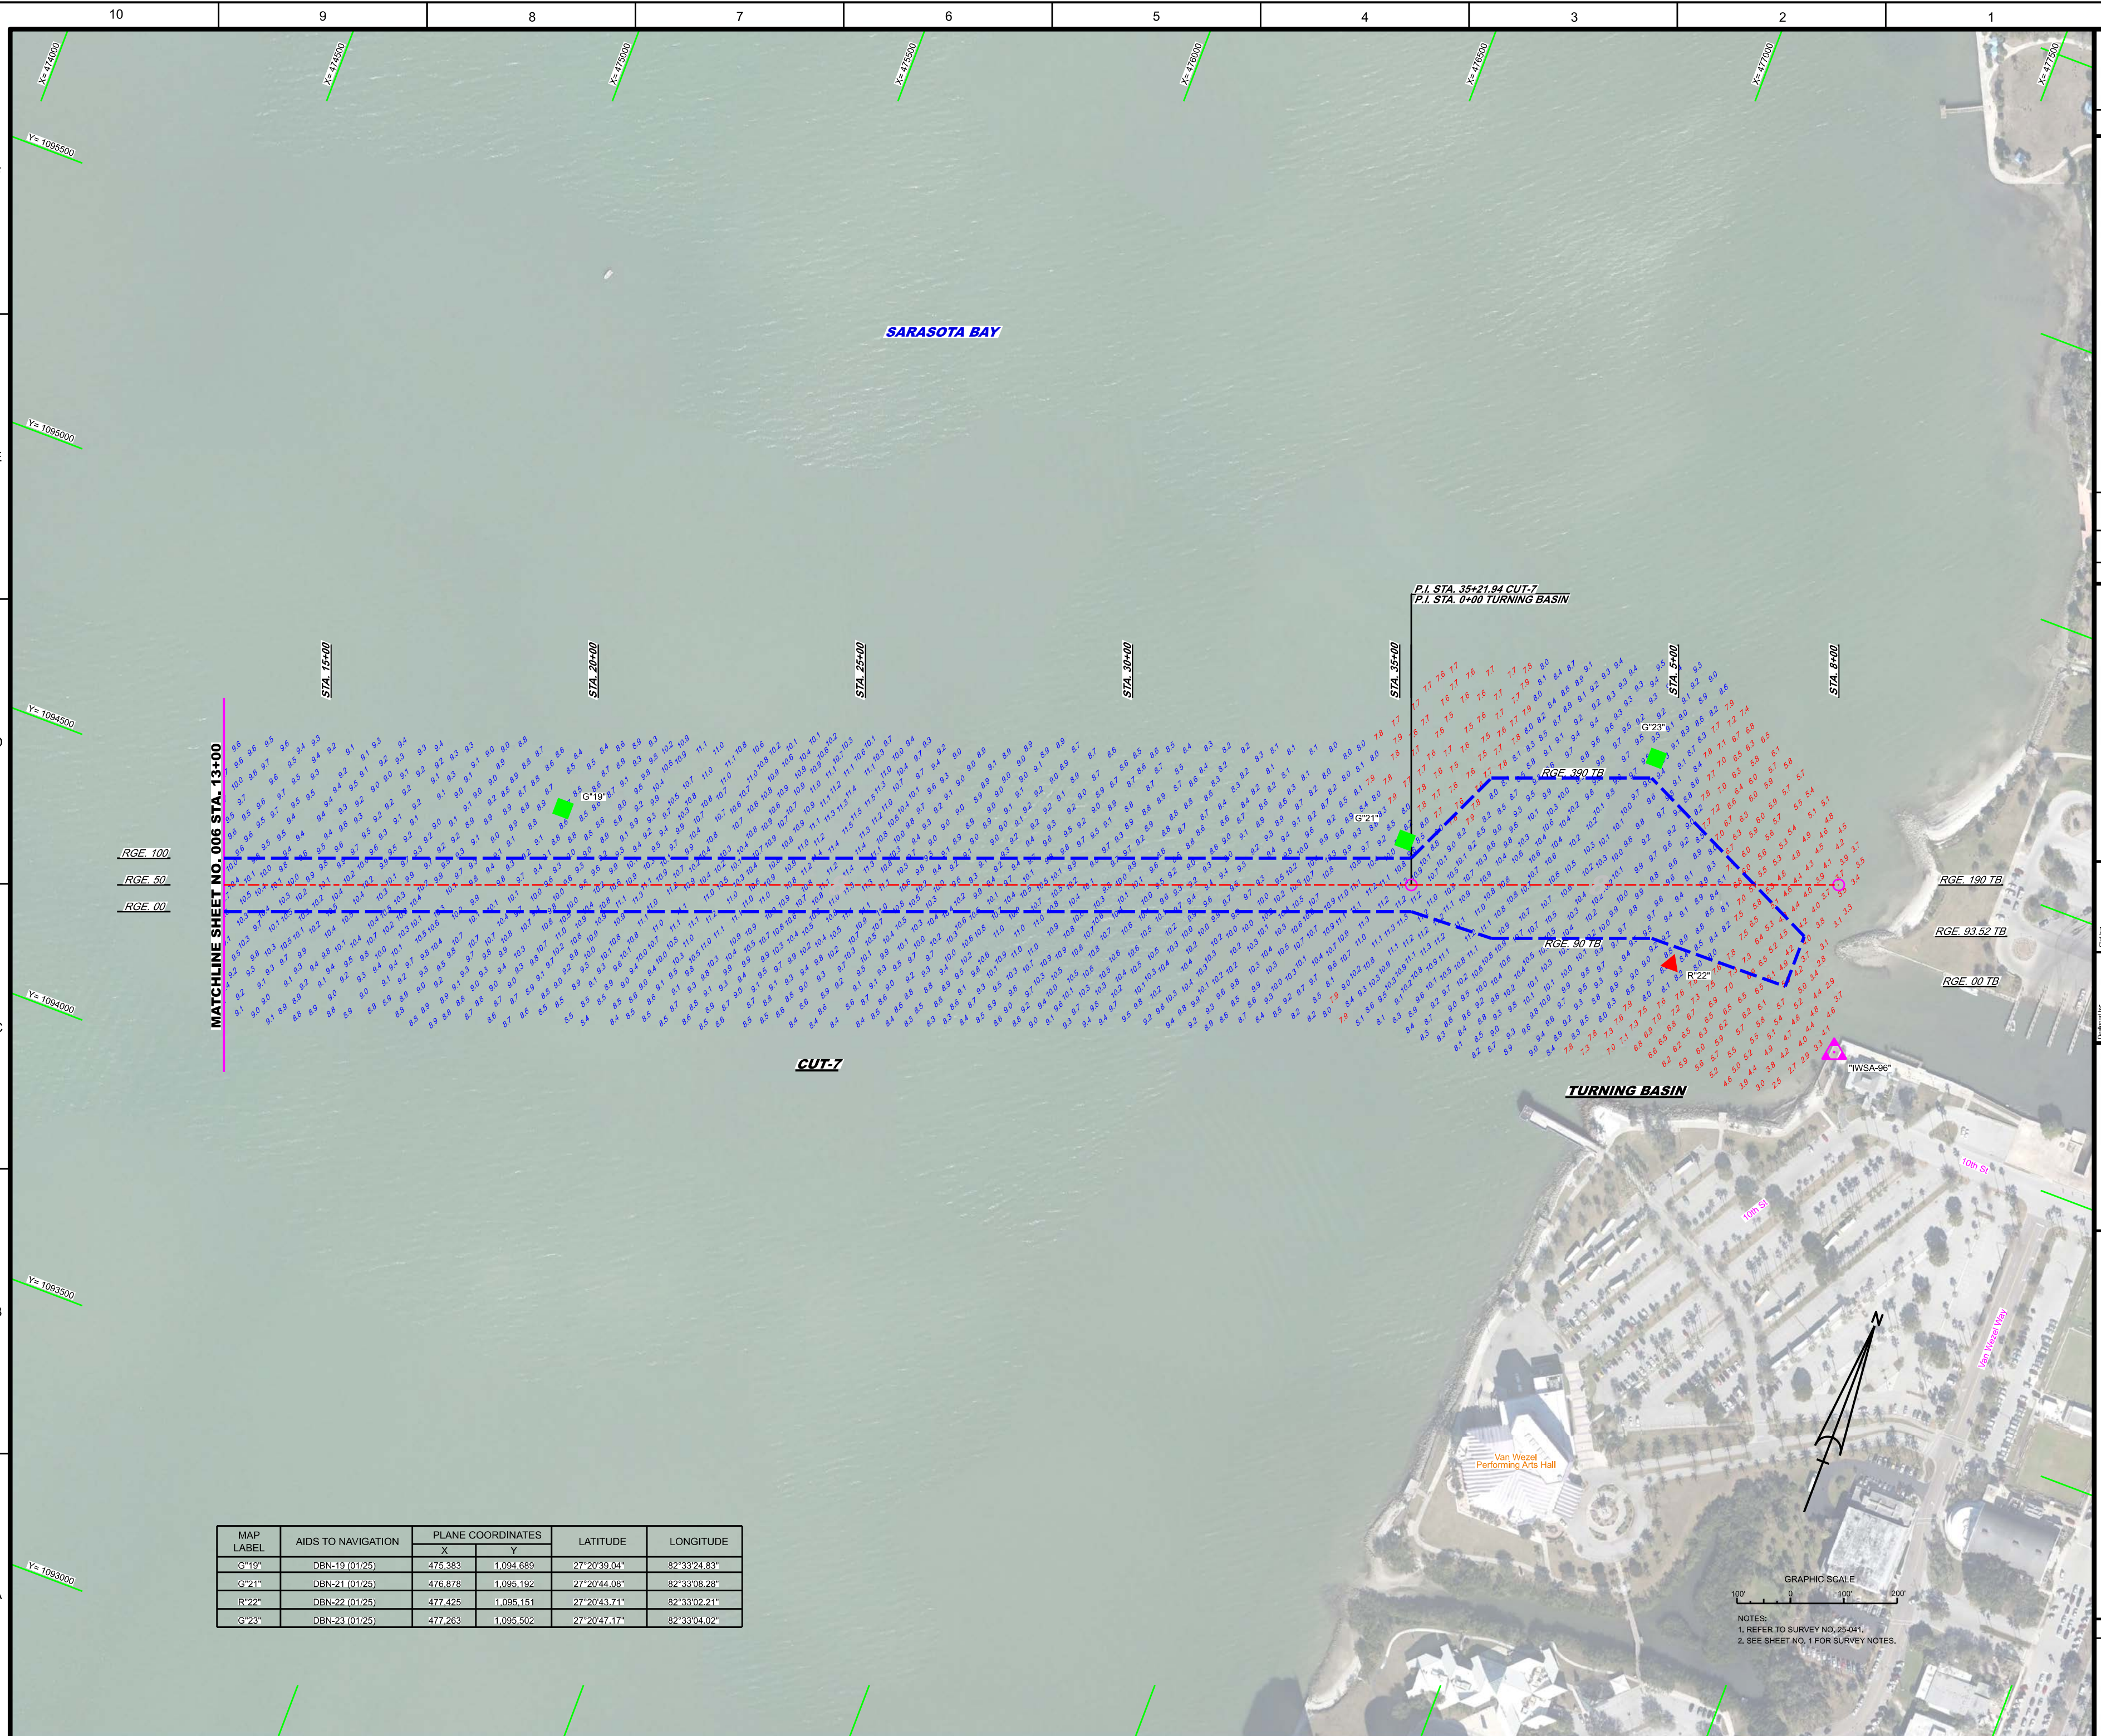

MAP LABEL	AIDS TO NAVIGATION	PLANE COORDINATES		LATITUDE	LONGITUDE
		X	Y		
G*19*	DBN-19 (01/25)	475.383	1.094.689	27°20'39.04"	82°33'24.83"
G*21*	DBN-21 (01/25)	476.878	1.095.192	27°20'44.08"	82°33'08.28"
R*22*	DBN-22 (01/25)	477.425	1.095.151	27°20'43.71"	82°33'02.21"
G*23*	DBN-23 (01/25)	477.263	1.095.502	27°20'47.17"	82°33'04.02"

 US Army Corps of Engineers Jacksonville District		SAFETY ON THIS JOB DEPENDS ON YOU	
25-0114-AW.DGN 25-0414-MASDUA_M6.DGN 25-0414-MASDUA_M6.DGN 25-0414-CB6-BRD.DGN Reference file:		25-0414-WA007.DGN	
NEW PASS SARASOTA COUNTY, FLORIDA HYDROGRAPHIC EXAM SURVEY FY25 8 & 10-FOOT PROJECT STA. 13+00 CUT-7 THRU STA. 8+00 TURNING BASIN PLAN		DEPARTMENT OF THE ARMY JACKSONVILLE DISTRICT, CORPS OF ENGINEERS JACKSONVILLE, FLORIDA	
Scale: AS SHOWN Drawing no. 7 / 7		SHEET 07 OF 08	