



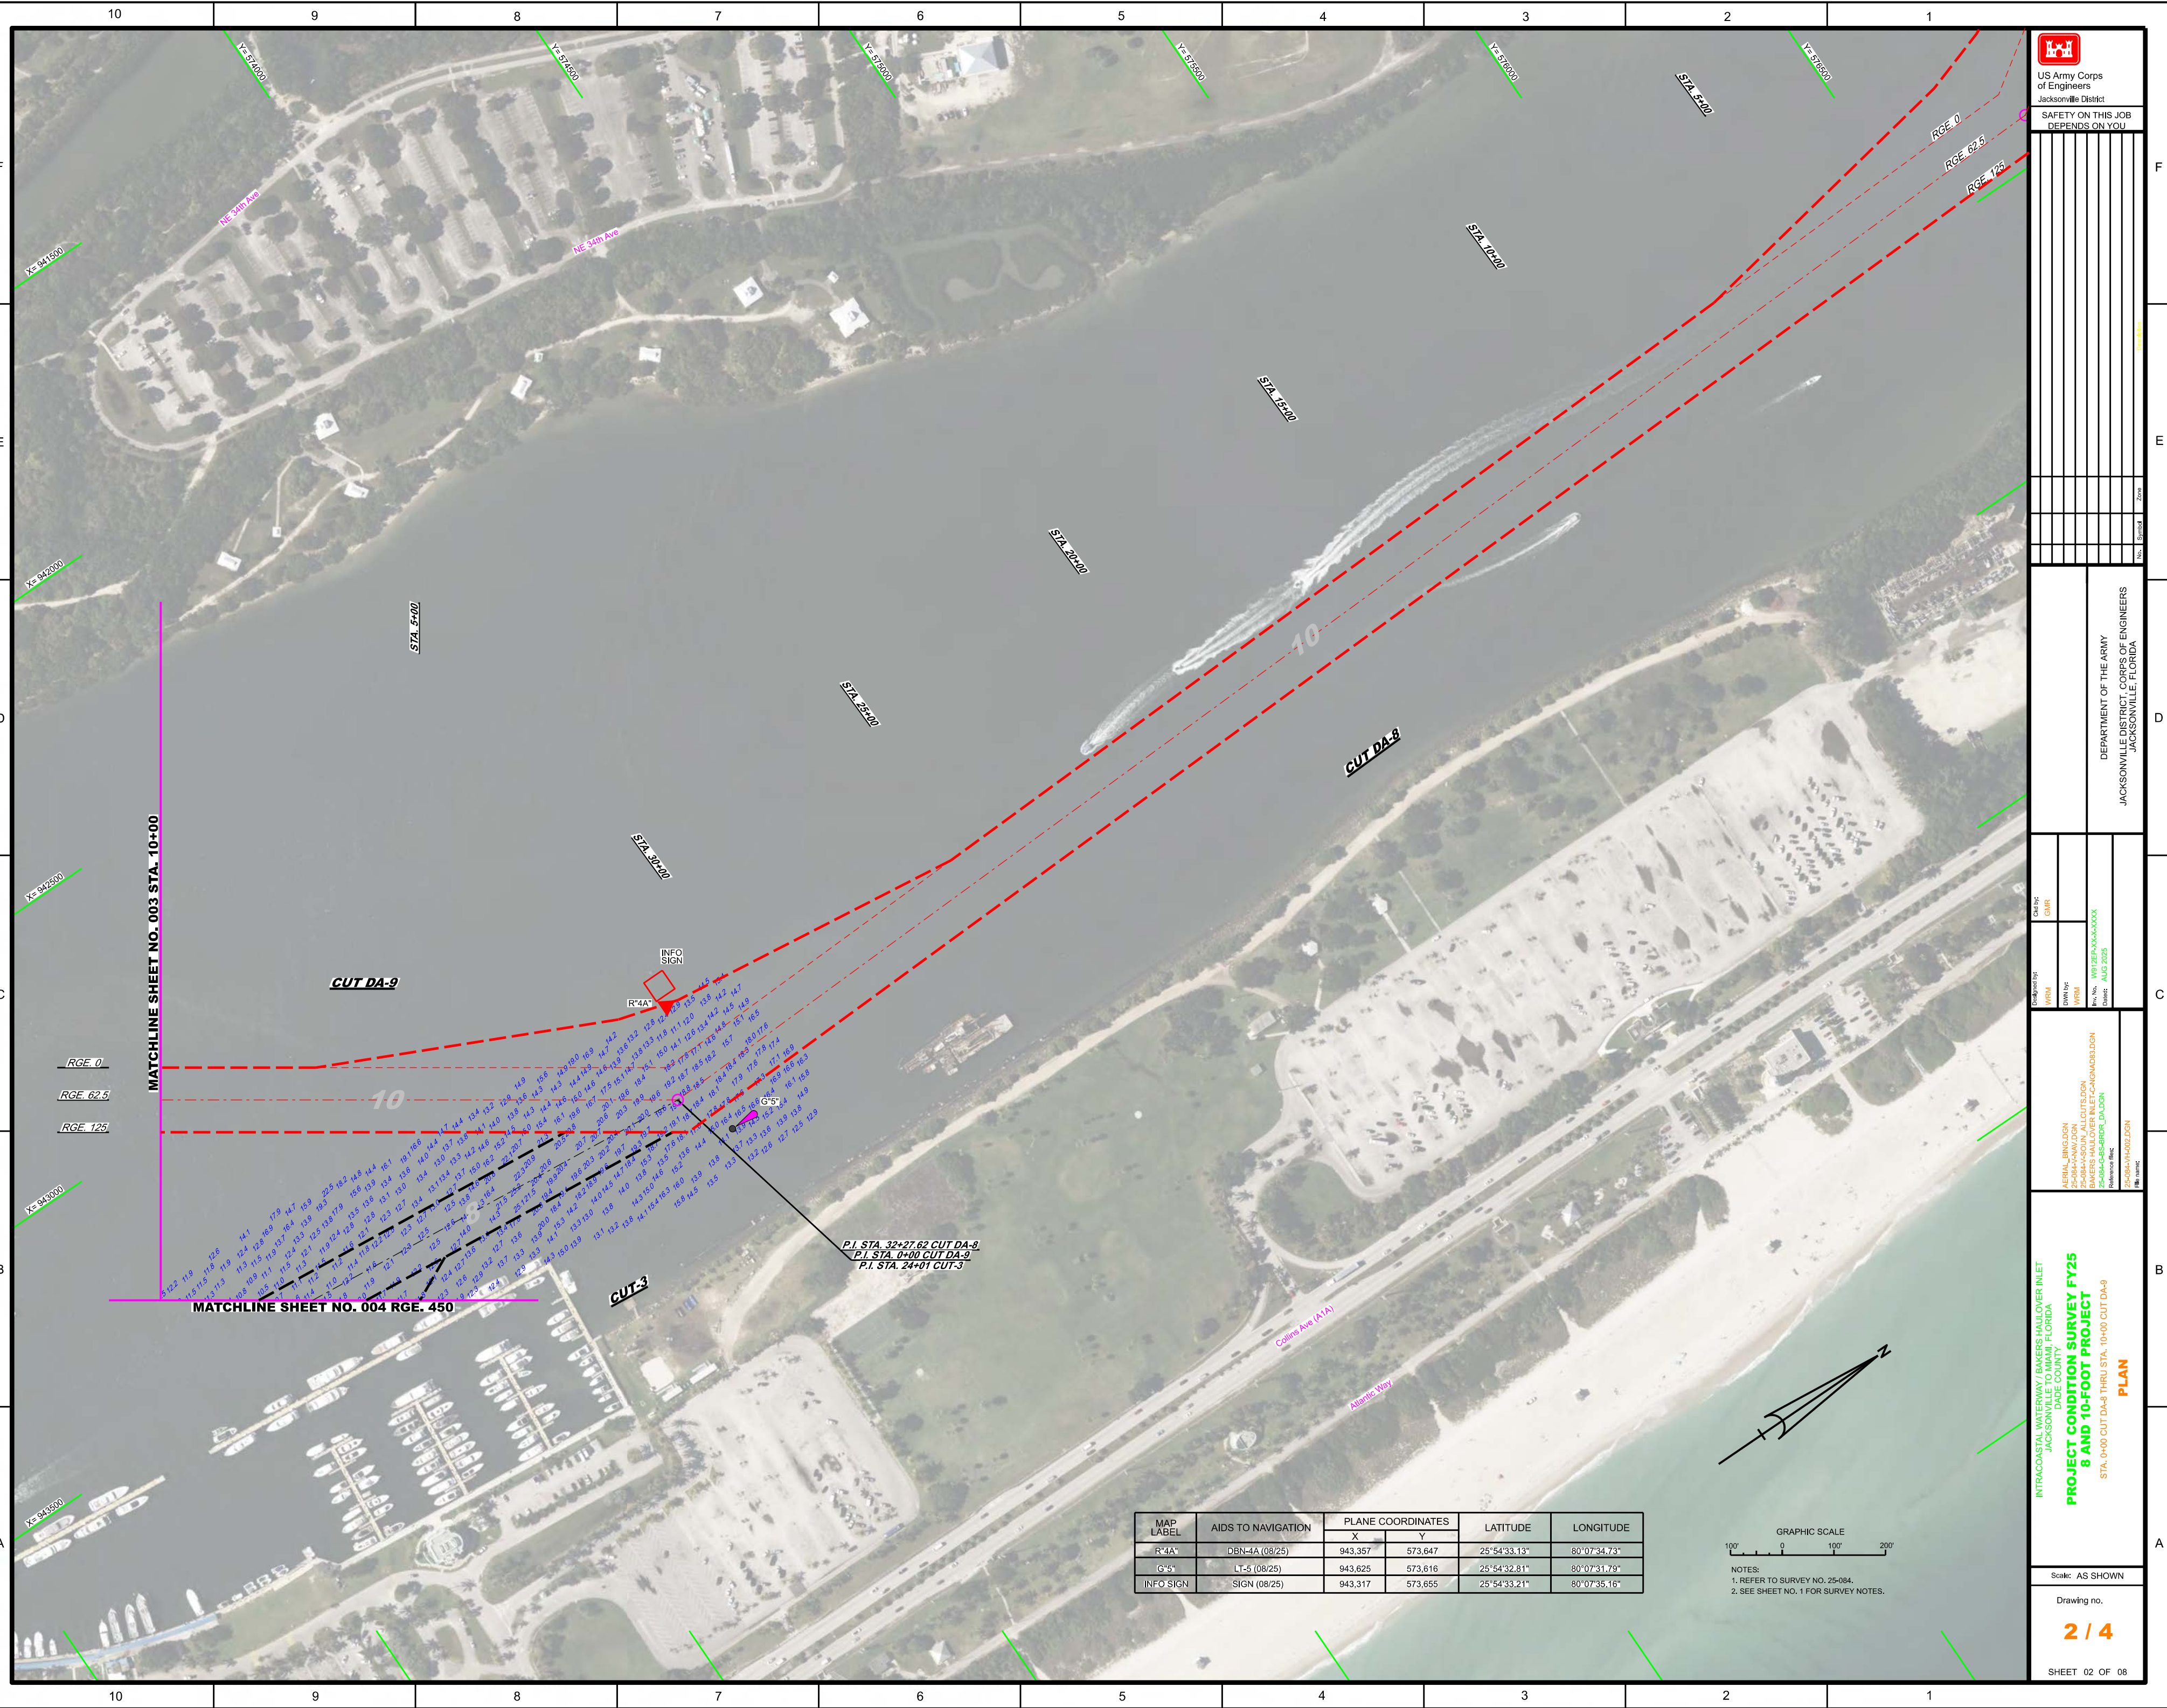

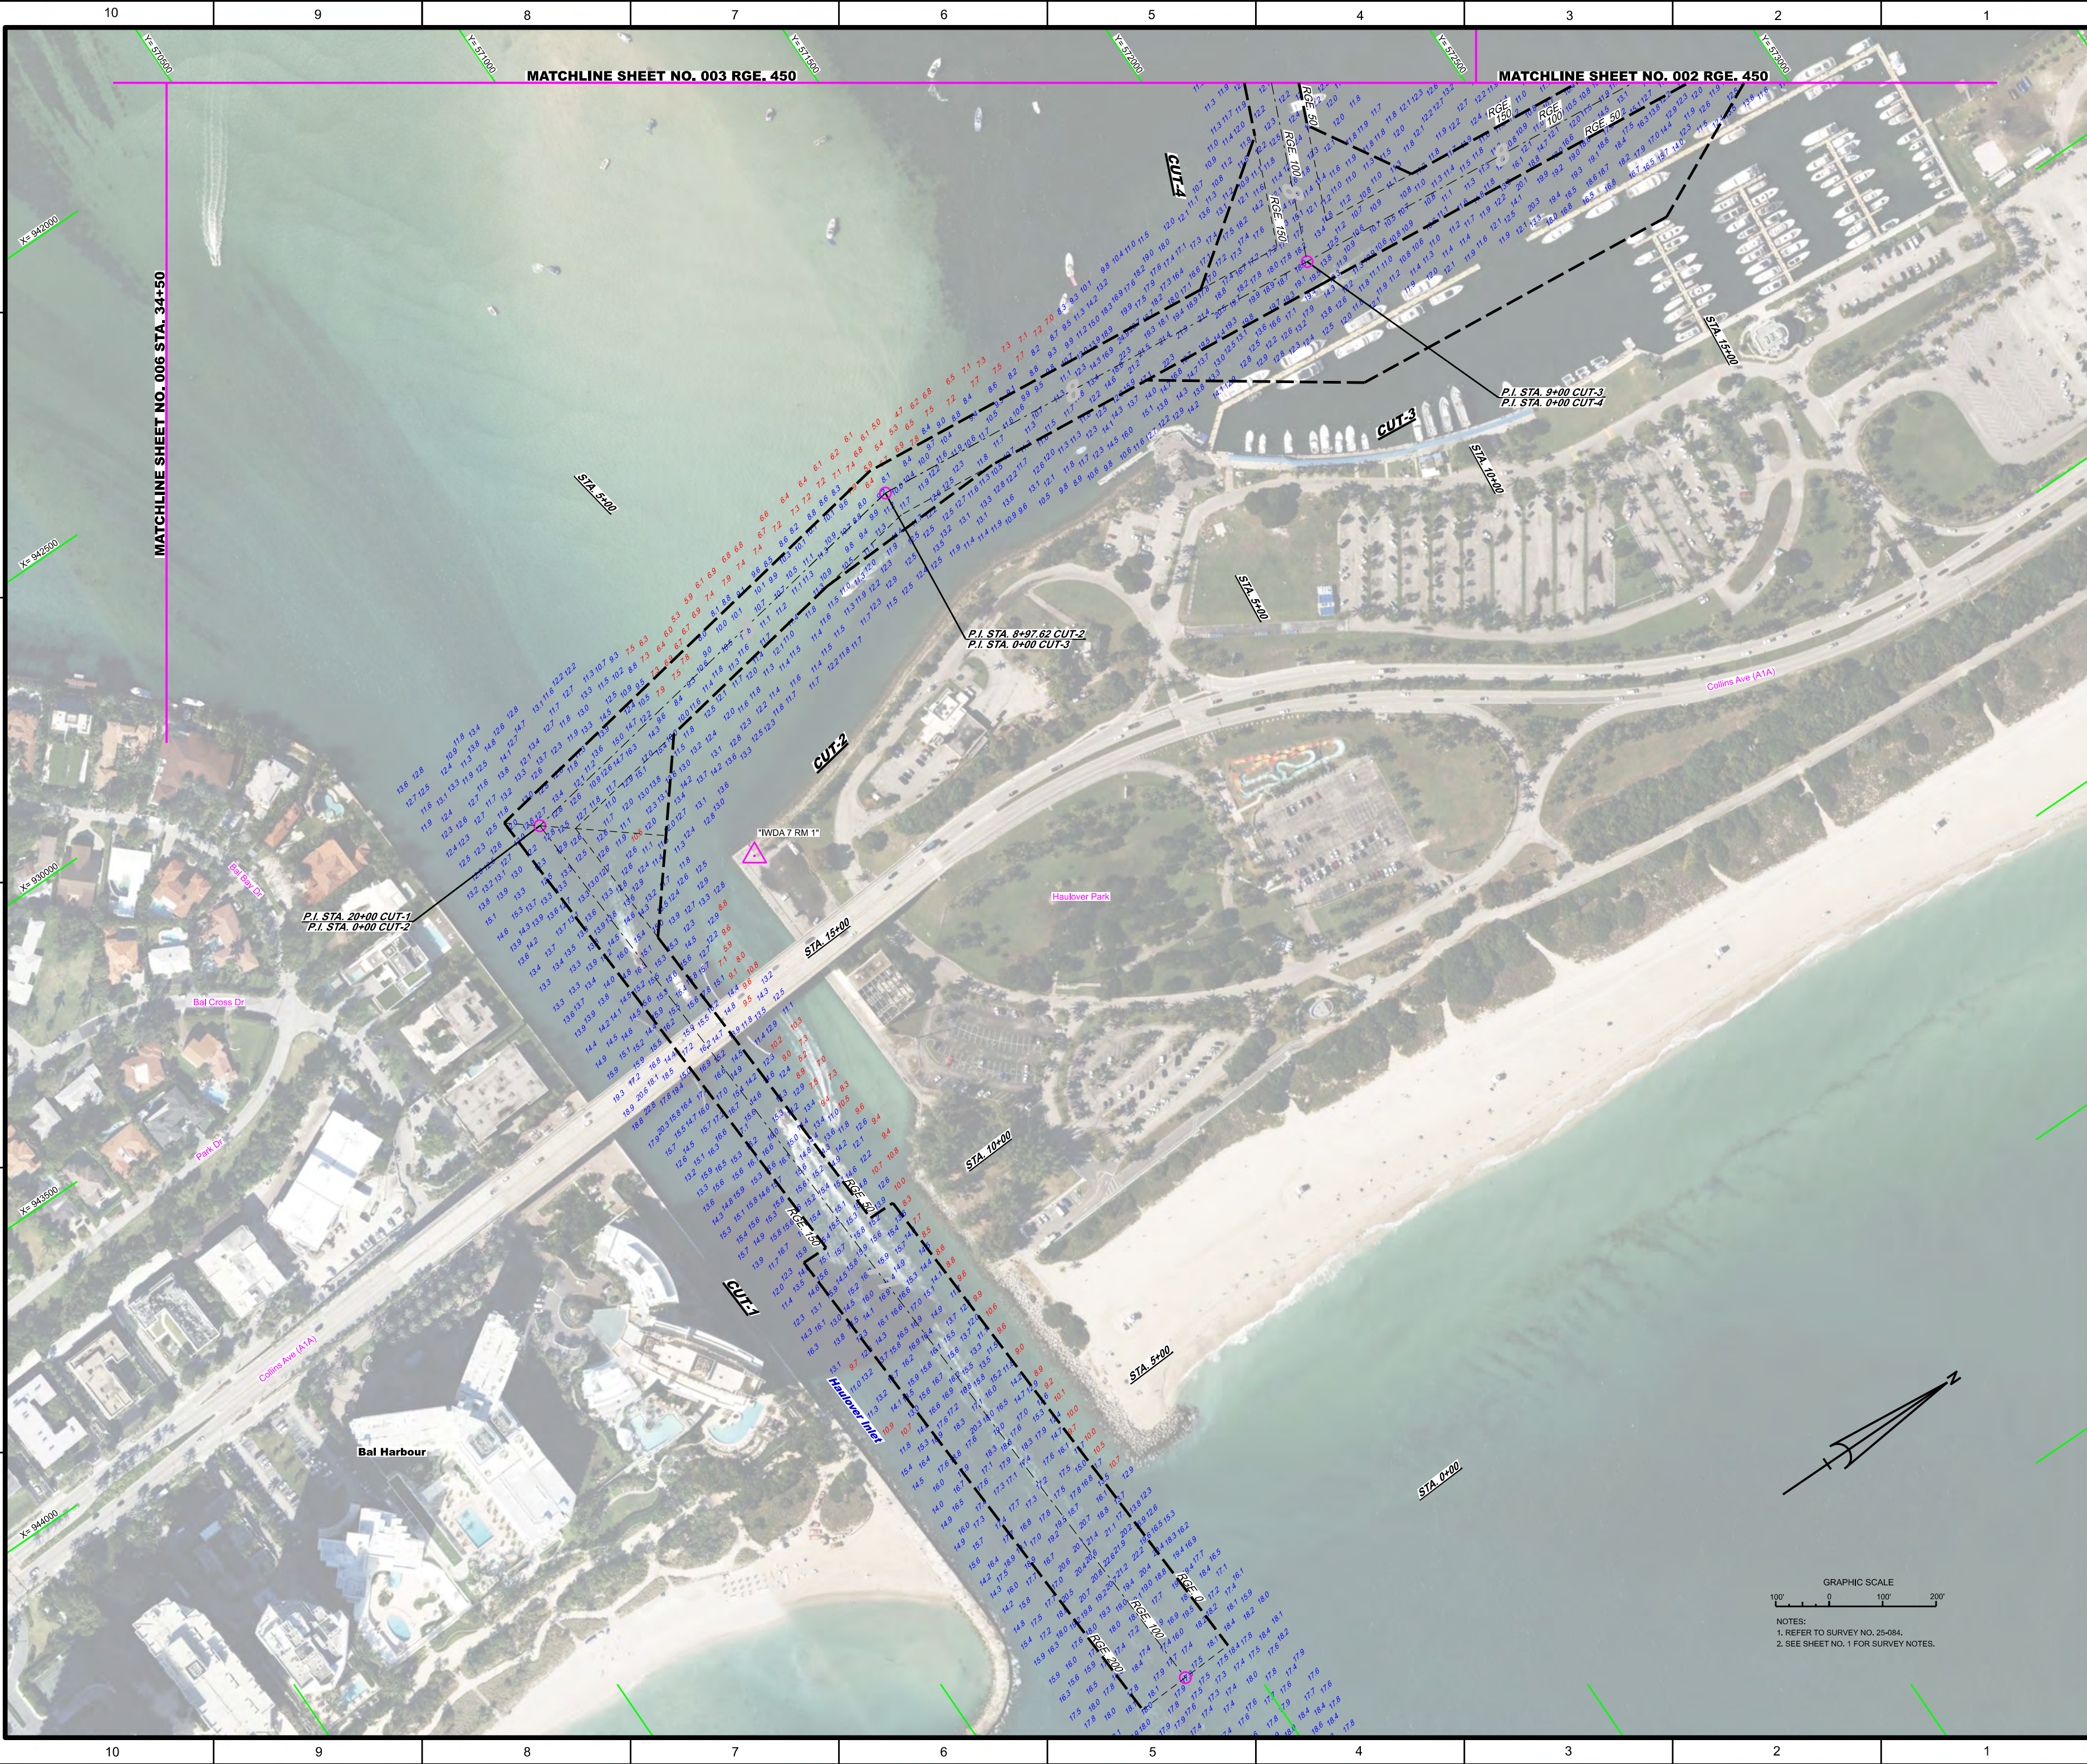



US Army Corps of Engineers
Jacksonville District

SAFETY ON THIS JOB
DEPENDS ON YOU

Drawn by	Checked by	Designated by	Reviewed by
WRM	GMR	WRM	WRM

PROJECT CONDITION SURVEY FY25
8 AND 10-FOOT PROJECT
RGE. 450 CUT D4-9 TO SHORELINE, STA. 0+00 CUT-1 THRU
STA. 15+95.46 CUT-3 AND STA. 0+00 THRU STA. 3+11.14 CUT-4
PLAN

INTRACOASTAL WATERWAY / BAKERS HAULOVER INLET
JACKSONVILLE TO MIAMI, FLORIDA
DADE COUNTY

DEPARTMENT OF THE ARMY
JACKSONVILLE DISTRICT, CORPS OF ENGINEERS
JACKSONVILLE, FLORIDA

Scale: AS SHOWN

Drawing no.
4 / 4

SHEET 04 OF 08

NOTES:
1. REFER TO SURVEY NO. 25-084.
2. SEE SHEET NO. 1 FOR SURVEY NOTES.