


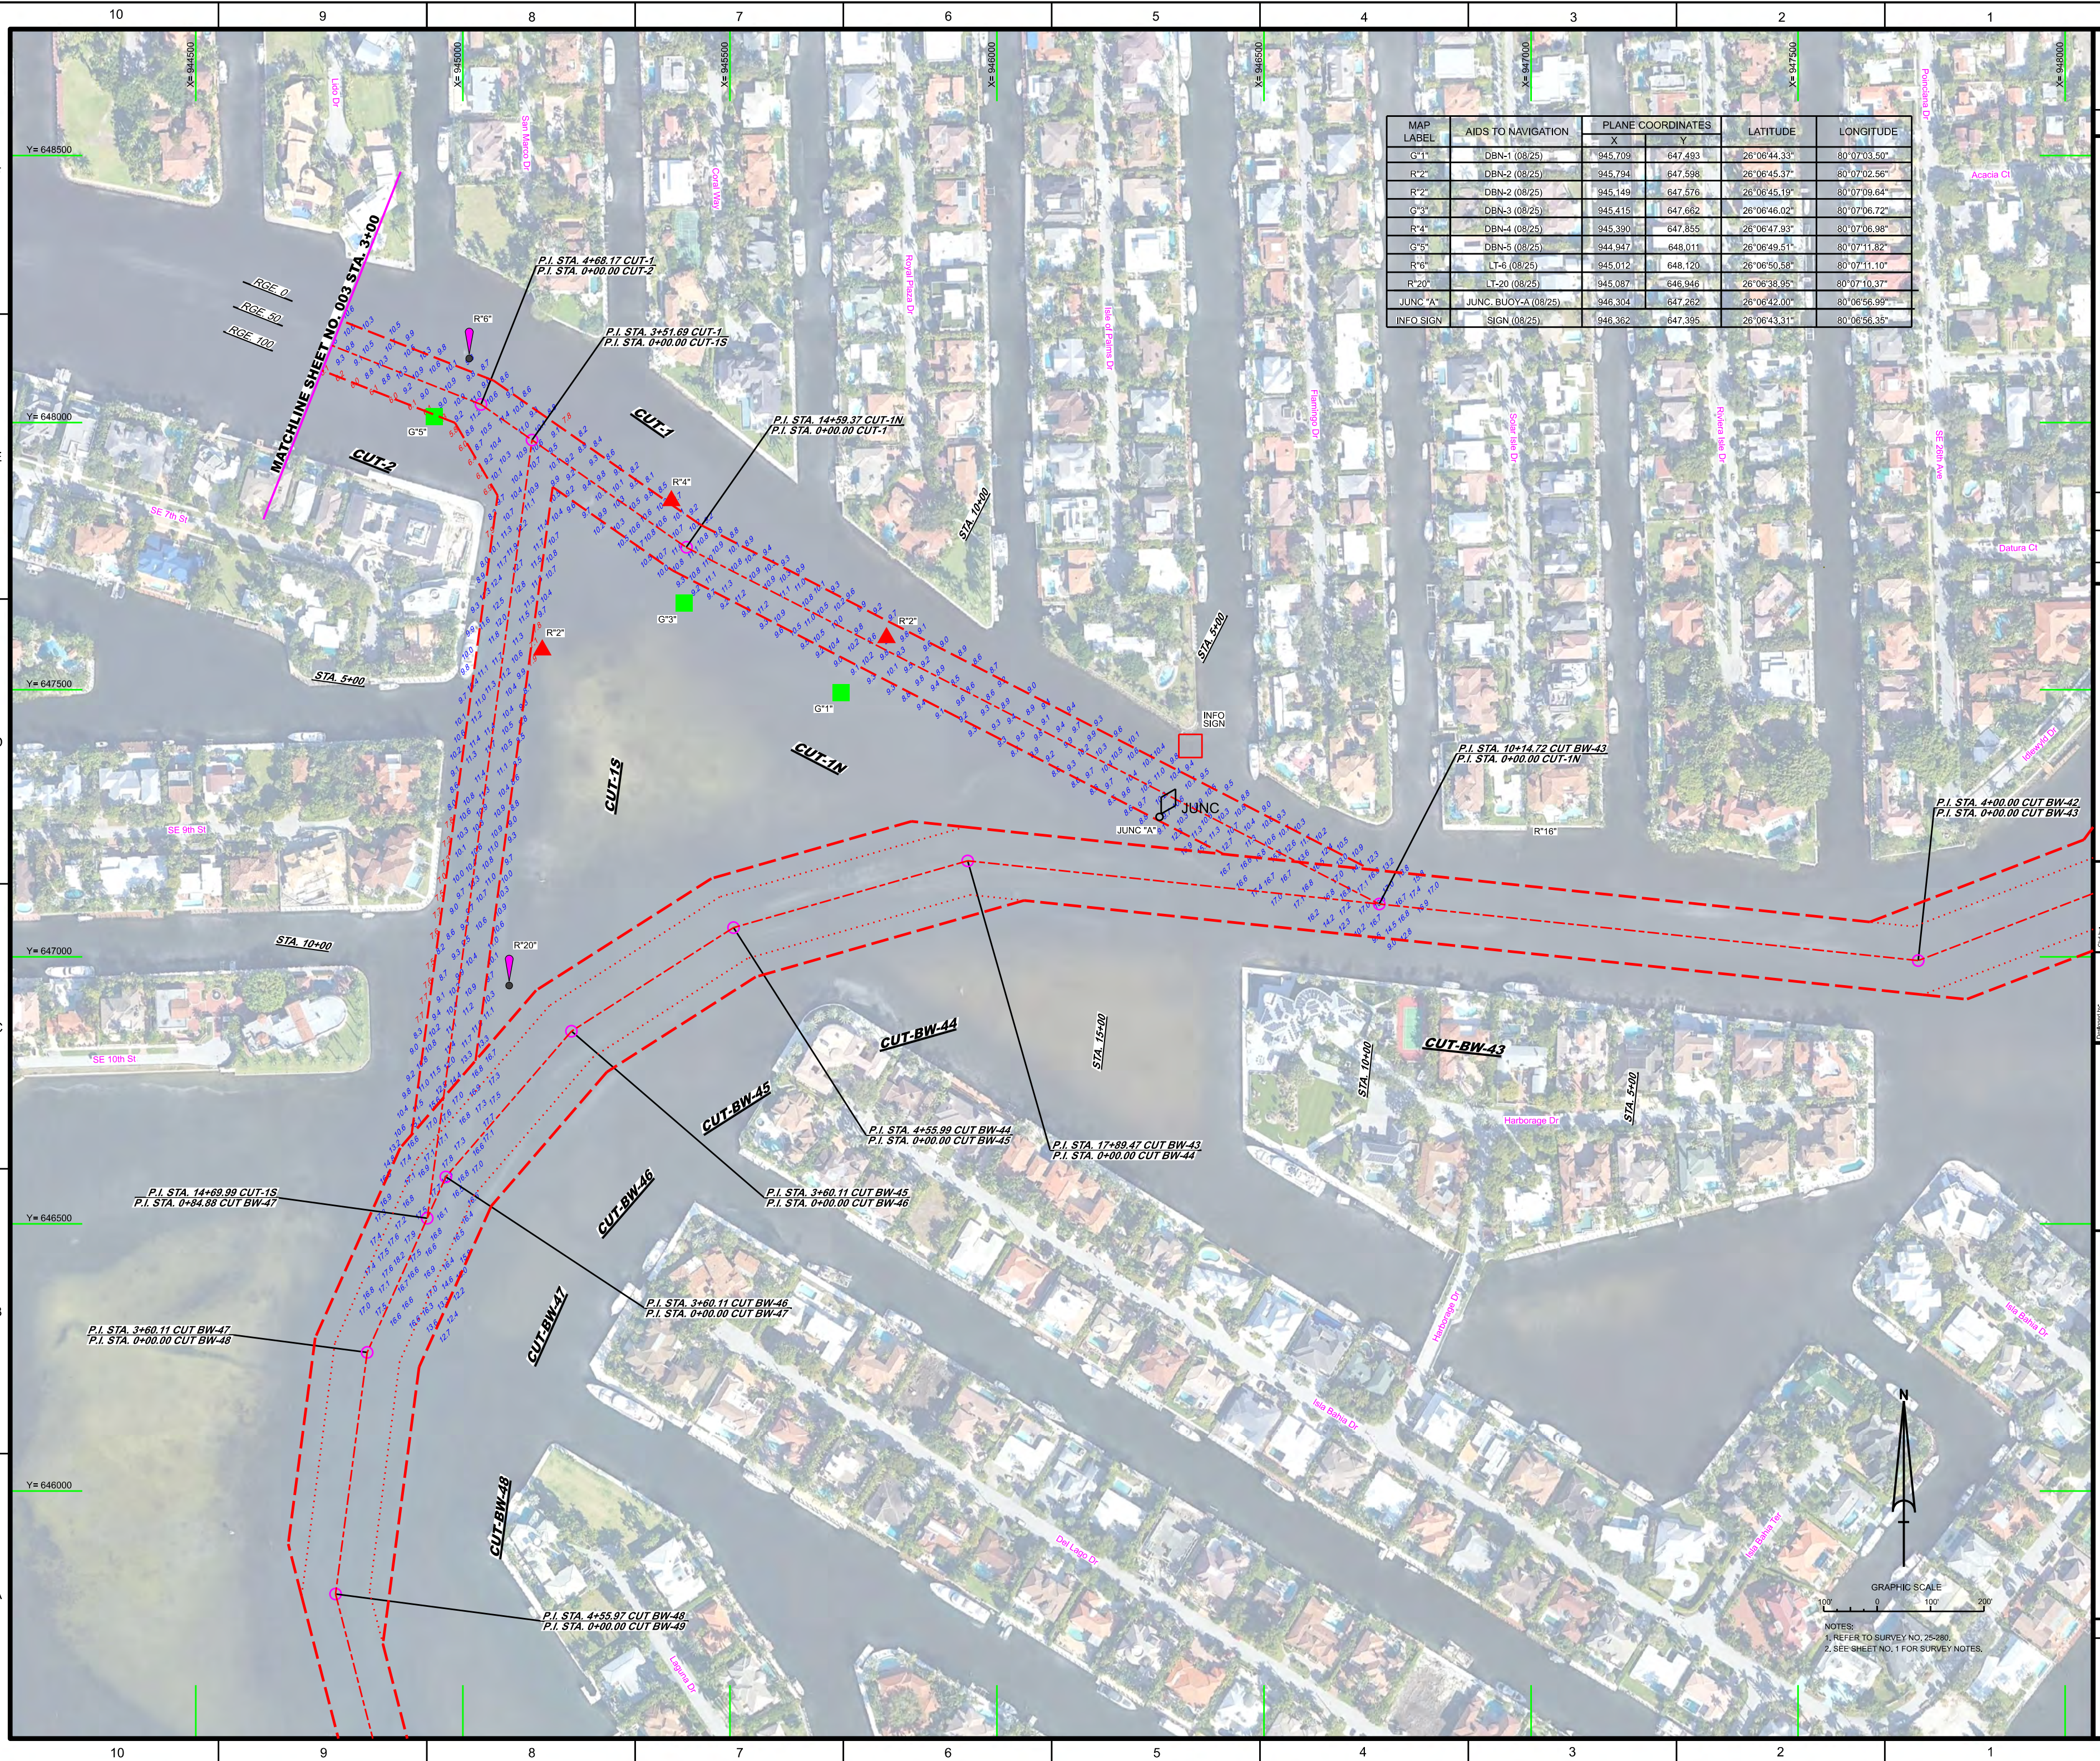

MAP LABEL	AIDS TO NAVIGATION	PLANE COORDINATES		LATITUDE	LONGITUDE
		X	Y		
G*1	DBN-1 (08/25)	945.709	647.493	26°06'44.33"	80°07'03.50"
R*2	DBN-2 (08/25)	945.794	647.598	26°06'45.37"	80°07'02.56"
R*2	DBN-2 (08/25)	945.149	647.576	26°06'45.19"	80°07'09.64"
G*3	DBN-3 (08/25)	945.415	647.662	26°06'46.02"	80°07'06.72"
R*4	DBN-4 (08/25)	945.390	647.855	26°06'47.93"	80°07'06.98"
G*5	DBN-5 (08/25)	944.947	648.011	26°06'49.51"	80°07'11.82"
R*6	LT-6 (08/25)	945.012	648.120	26°06'50.58"	80°07'11.10"
R*20	LT-20 (08/25)	945.087	646.946	26°06'38.95"	80°07'10.37"
JUNC "A"	JUNC. BUOY-A (08/25)	946.304	647.262	26°06'42.00"	80°06'56.99"
INFO SIGN	SIGN (08/25)	946.362	647.395	26°06'43.31"	80°06'56.35"

[illegible][illegible]

NEW RIVER
BROWARD COUNTY, FLORIDA

**PROJECT CONDITION SURVEY FY25
NEW RIVER 8-FOOT PROJECT**

STA. 0+00 CUT BW45 THRU STA. +5+97 CUT BW+48, STA. 6+00 CUT IN THRU
STA. 3+00 CUT+22 AND STA. 0+67 THRU STA. 14+88.66 CUT+15

PLAN

Scale: AS SHOWN

Drawing no.

2

SHEET 02 OF 03

