






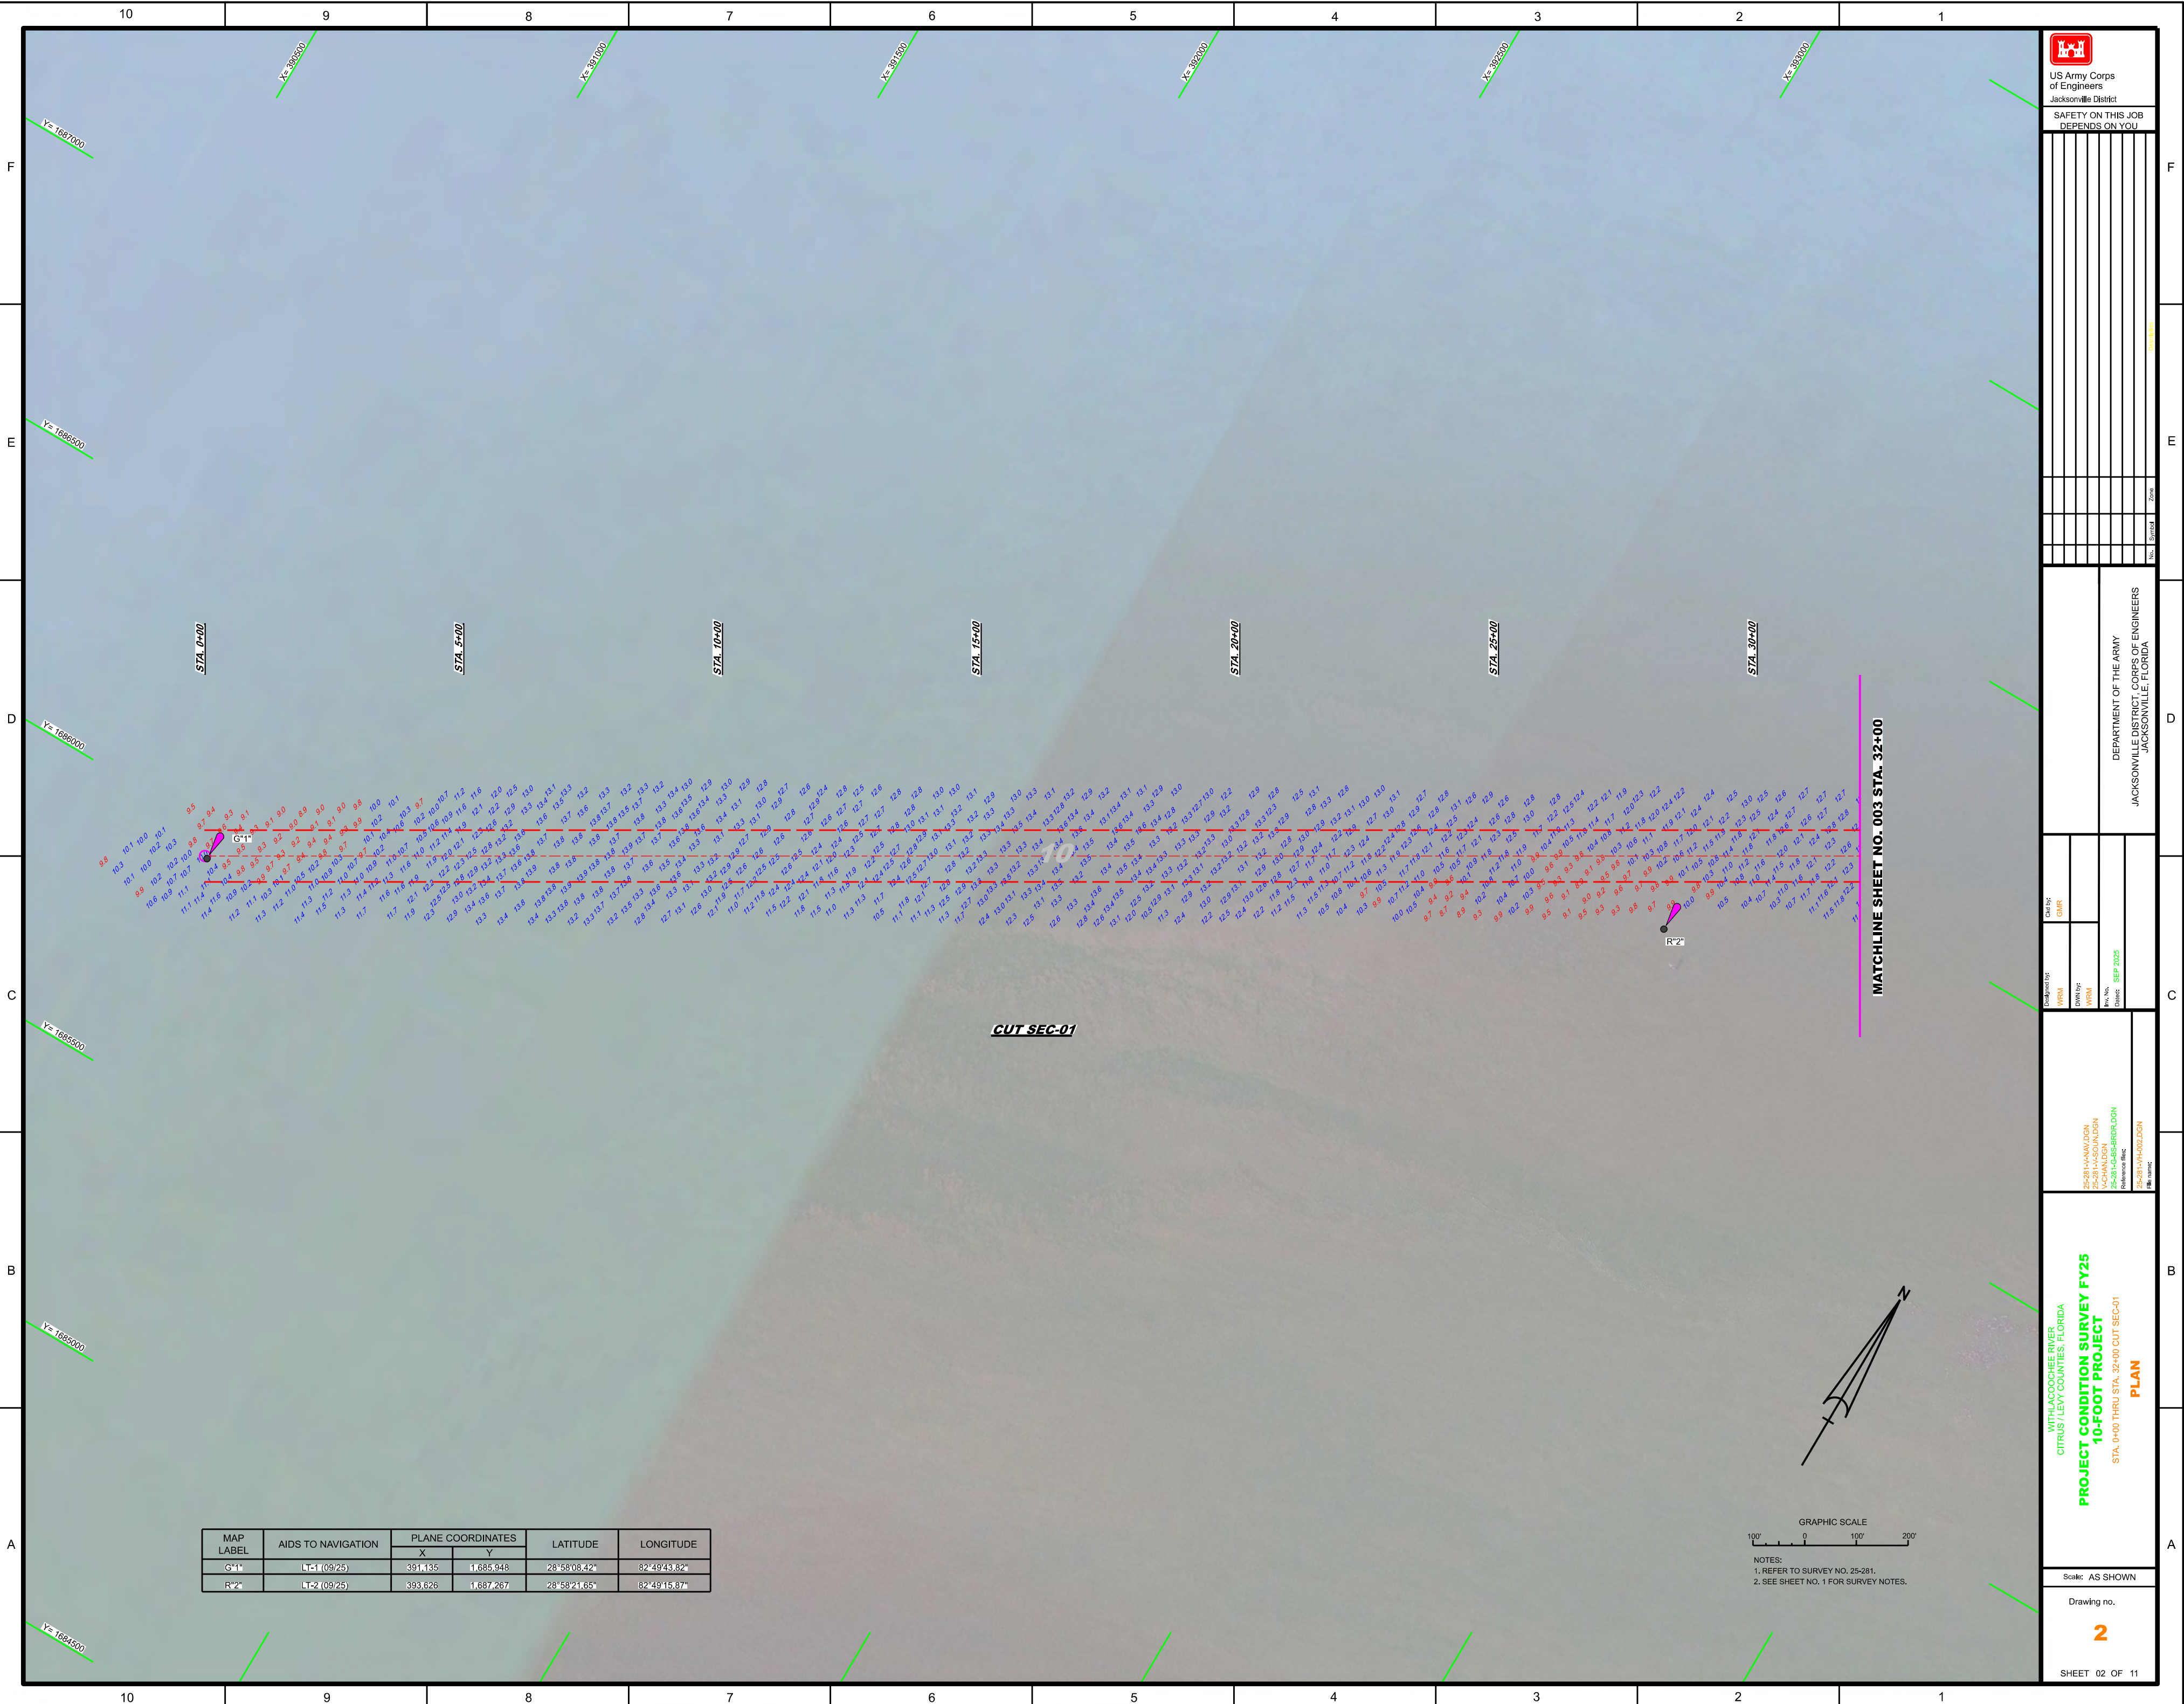

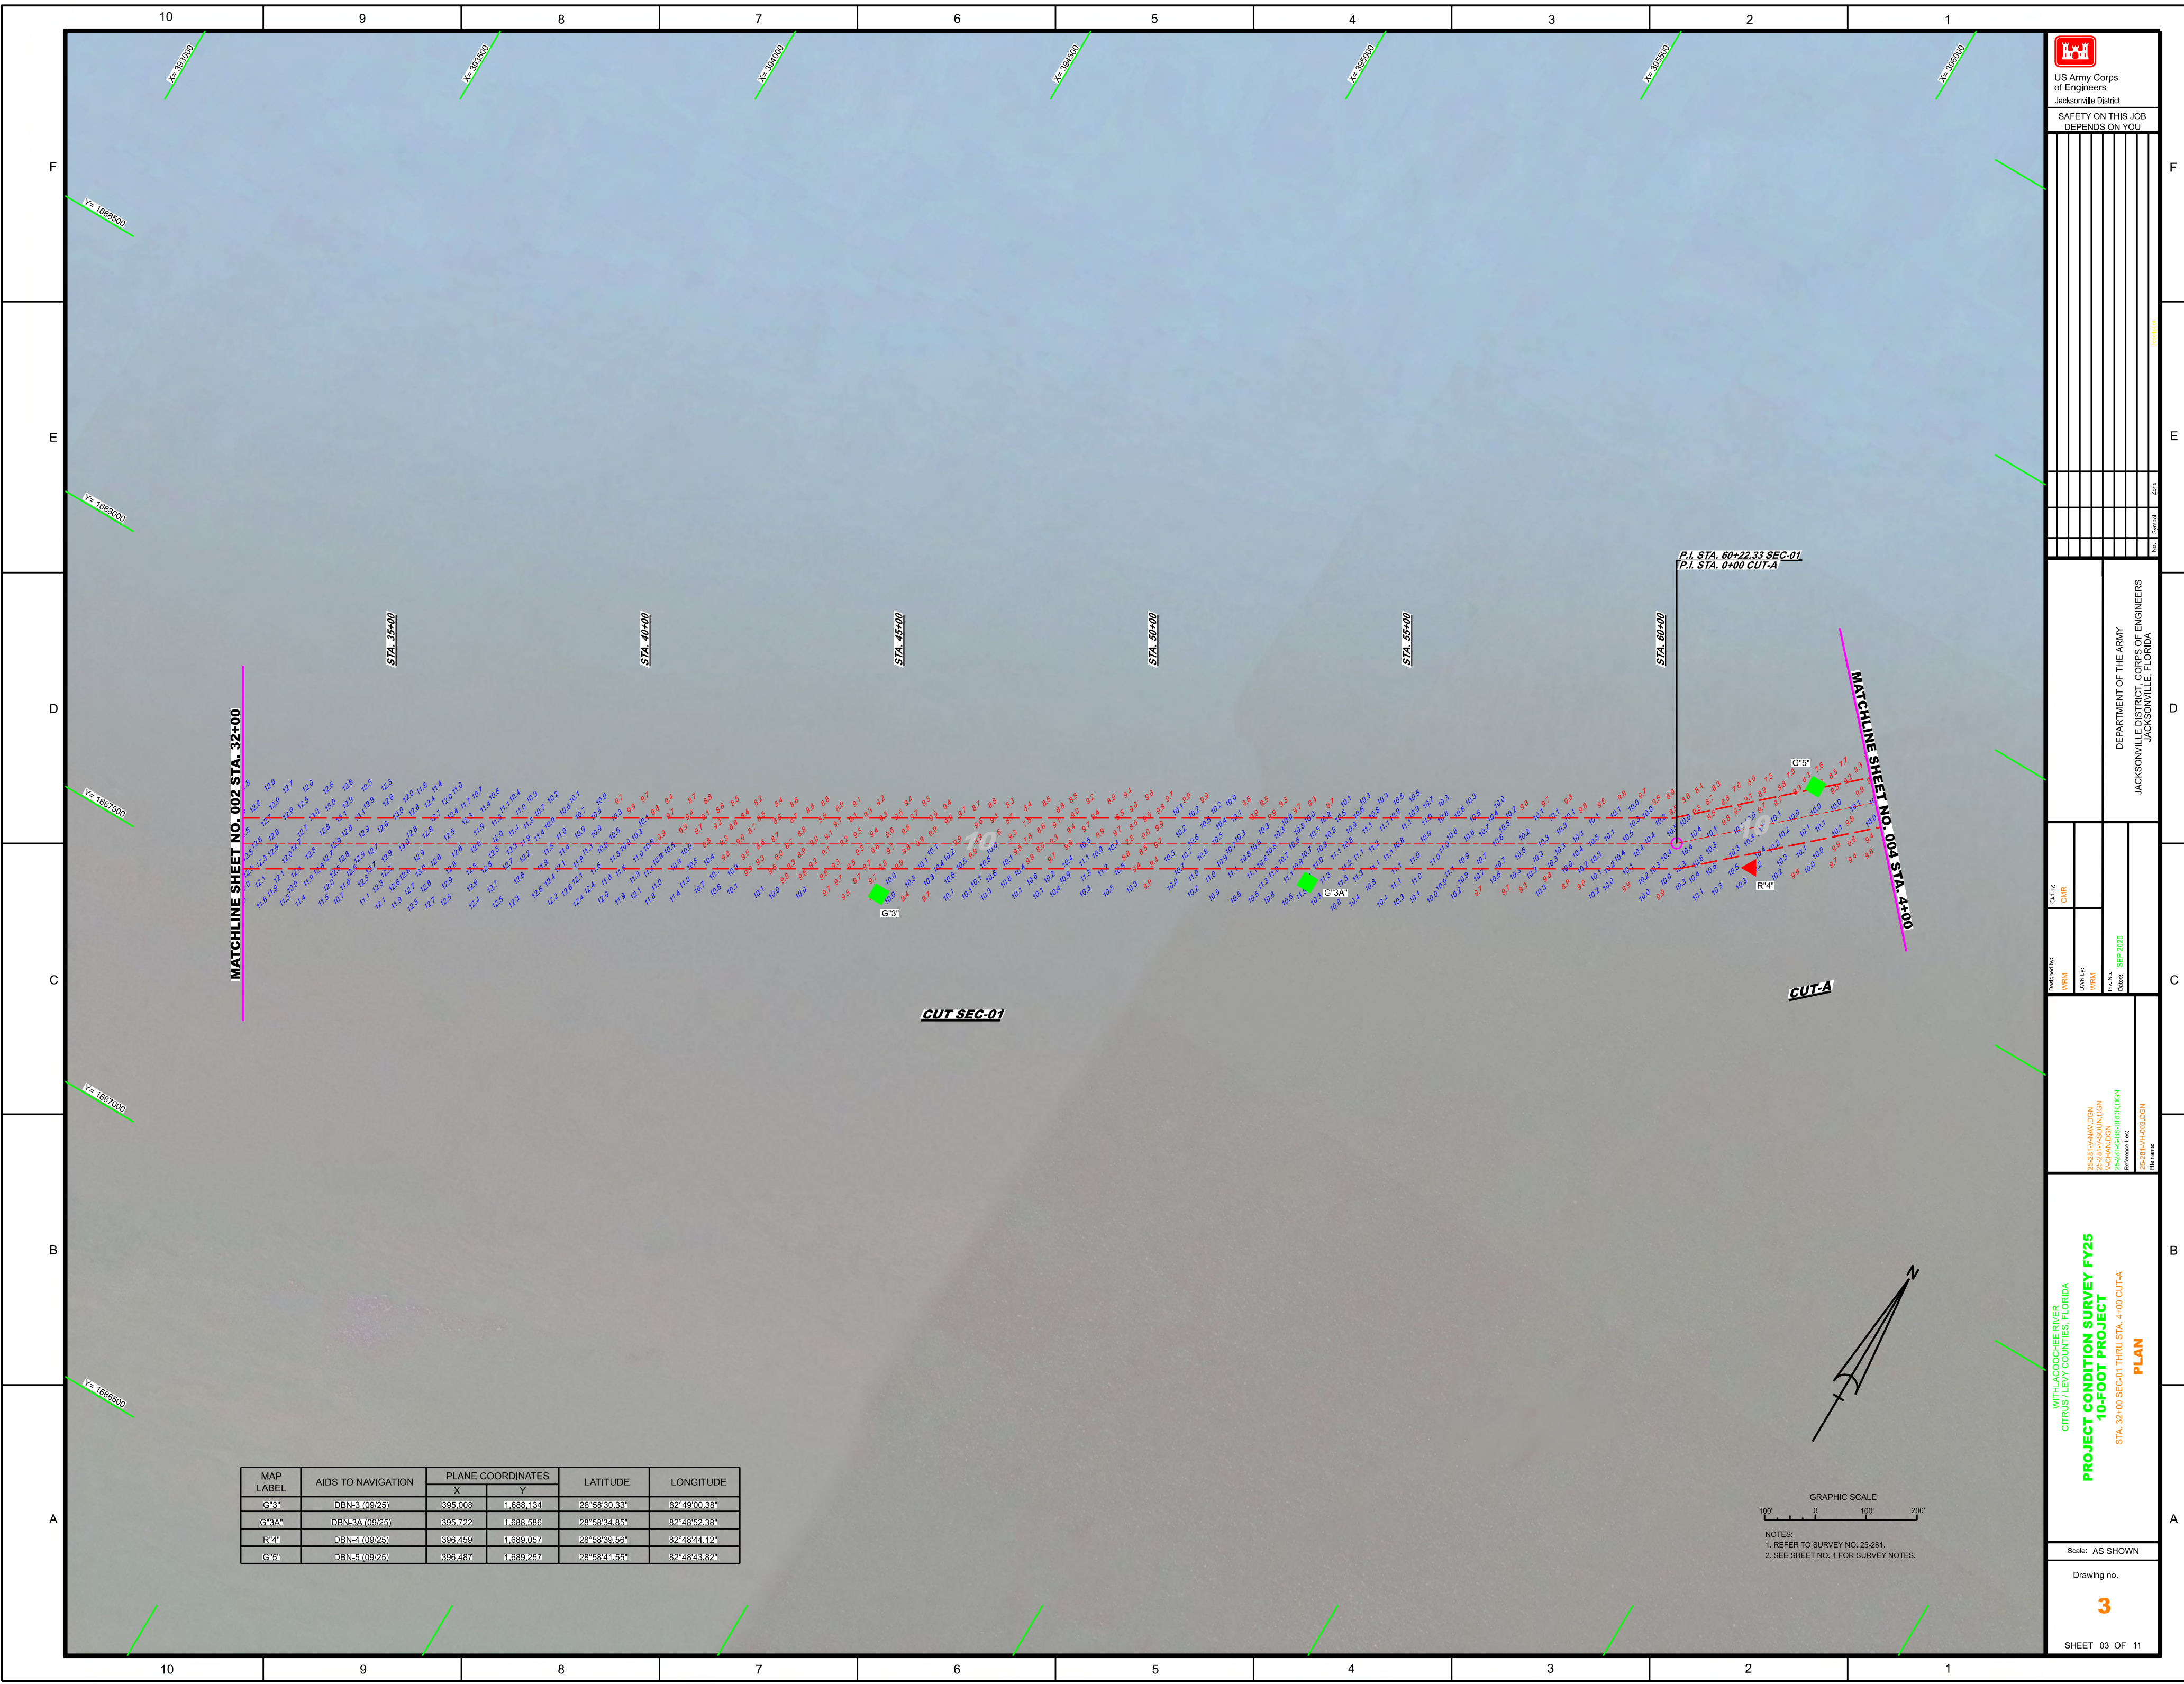

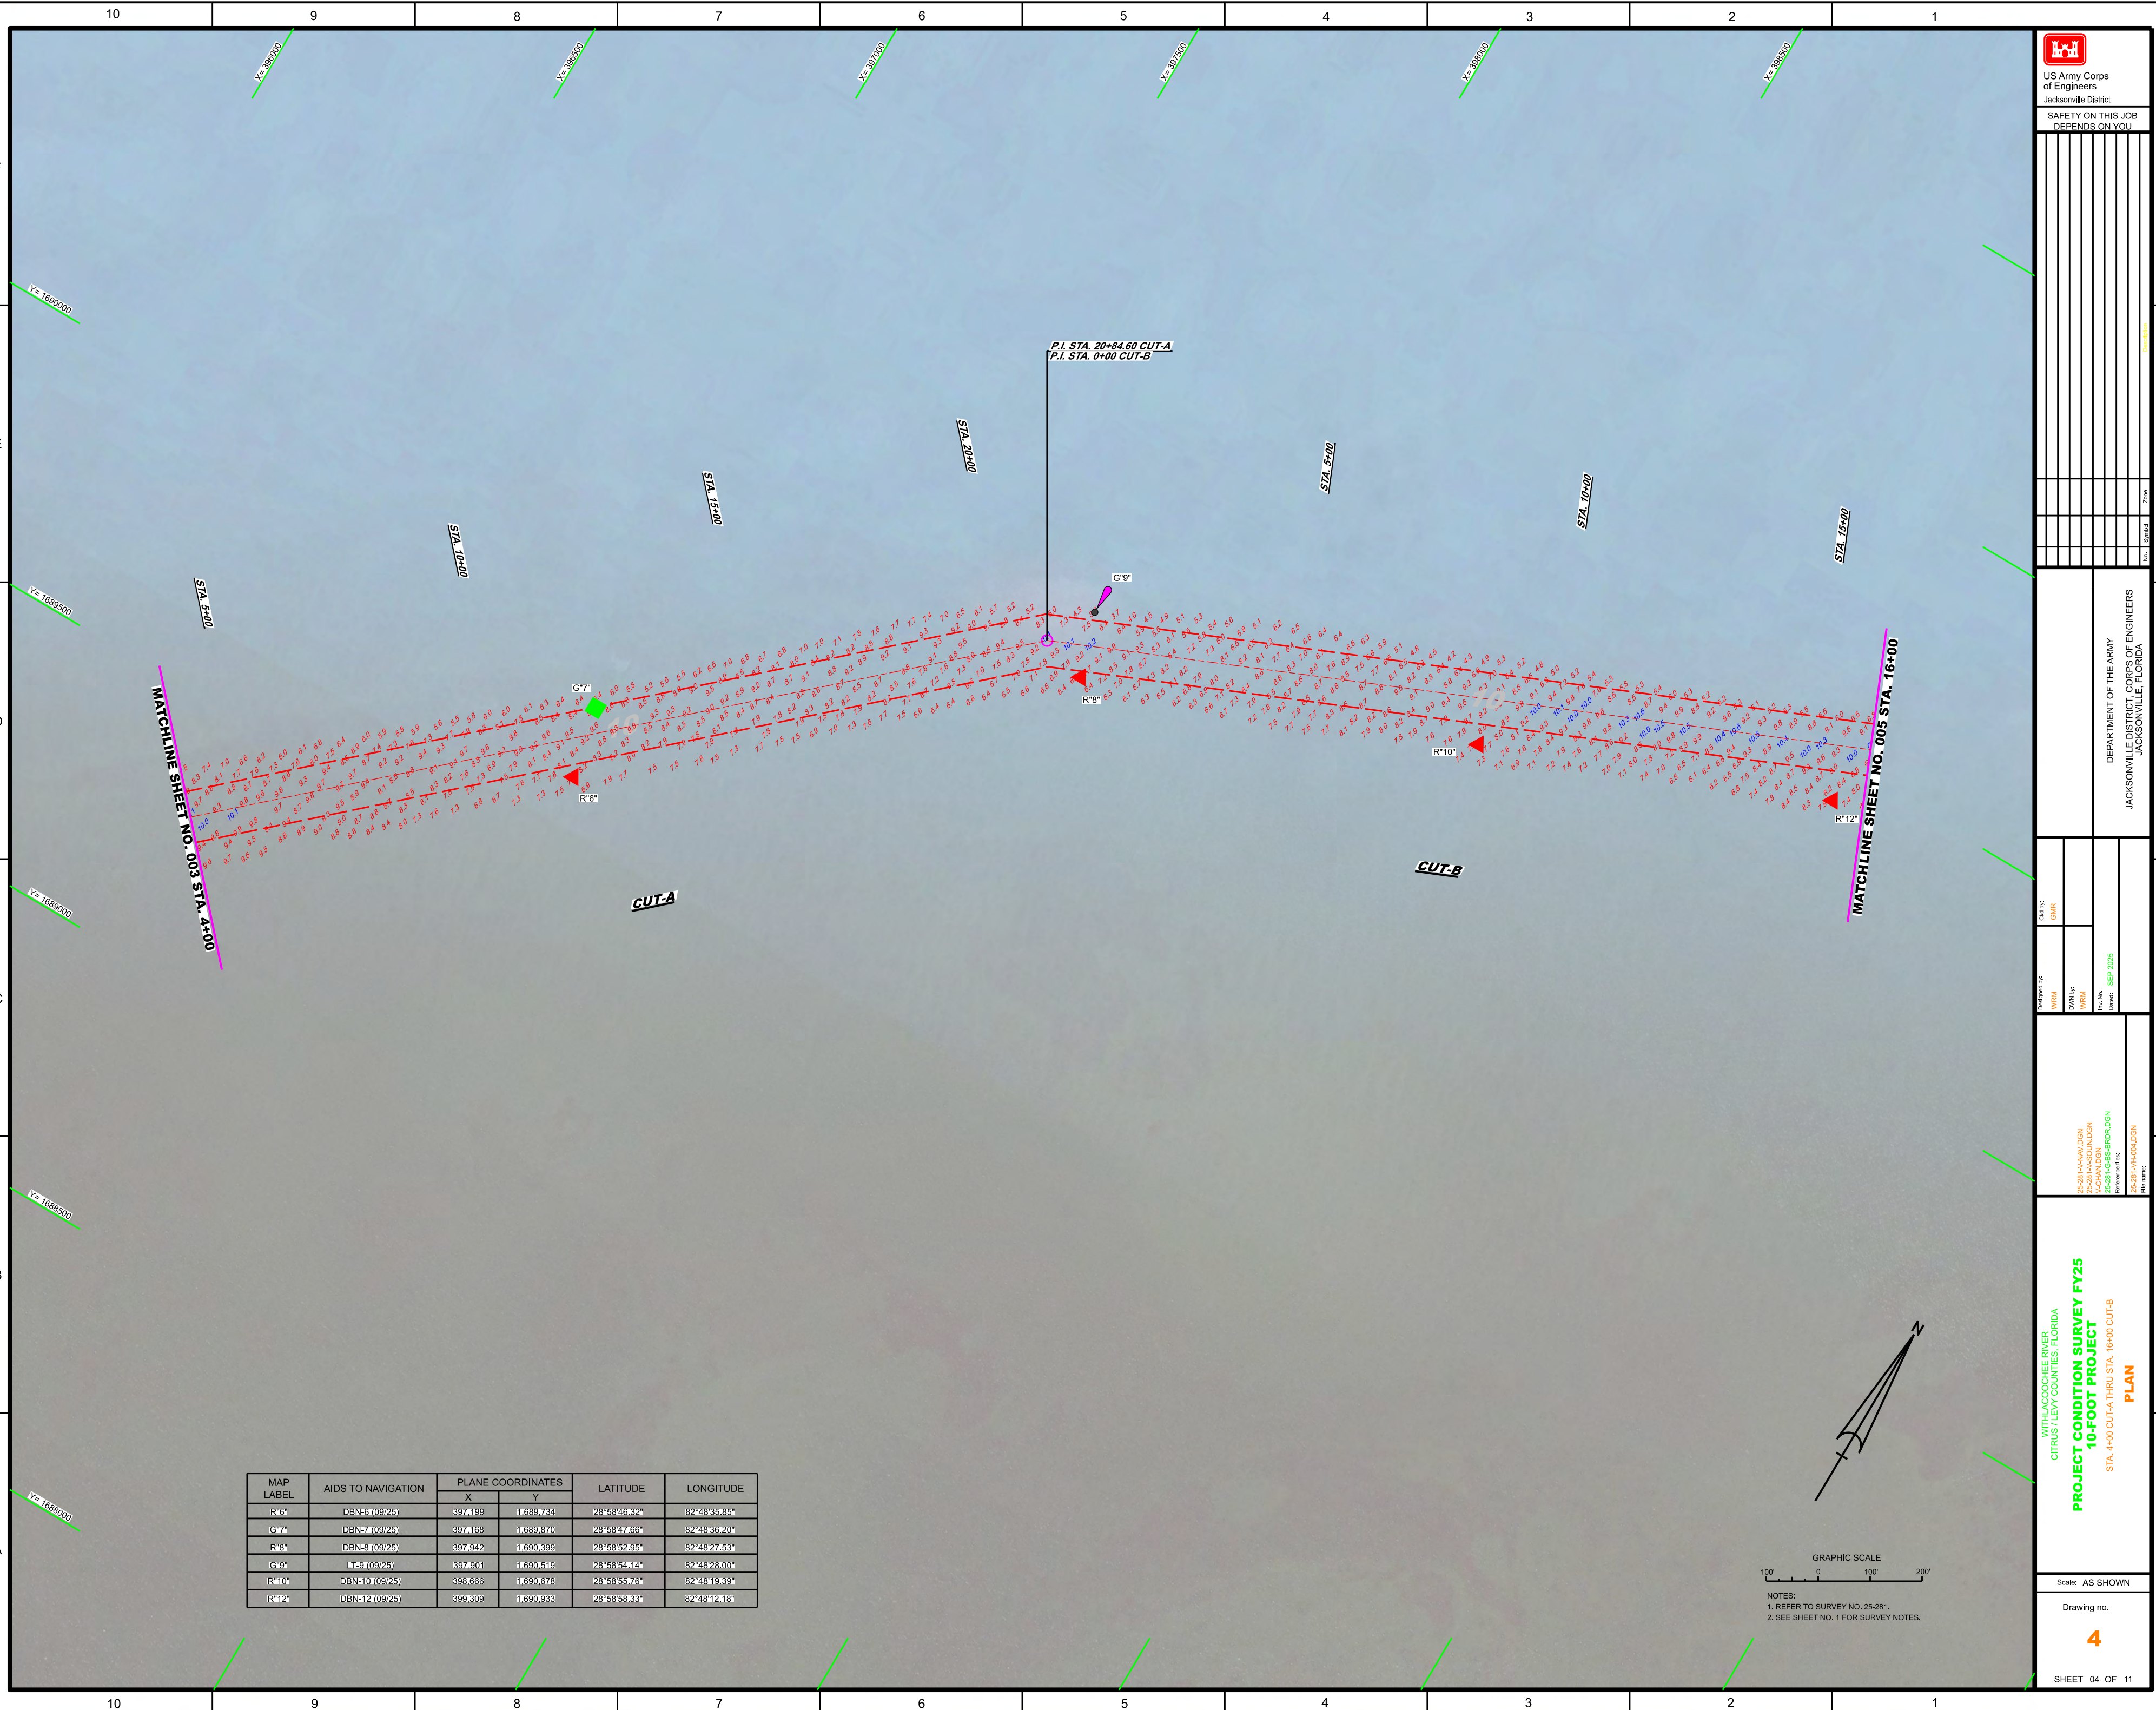

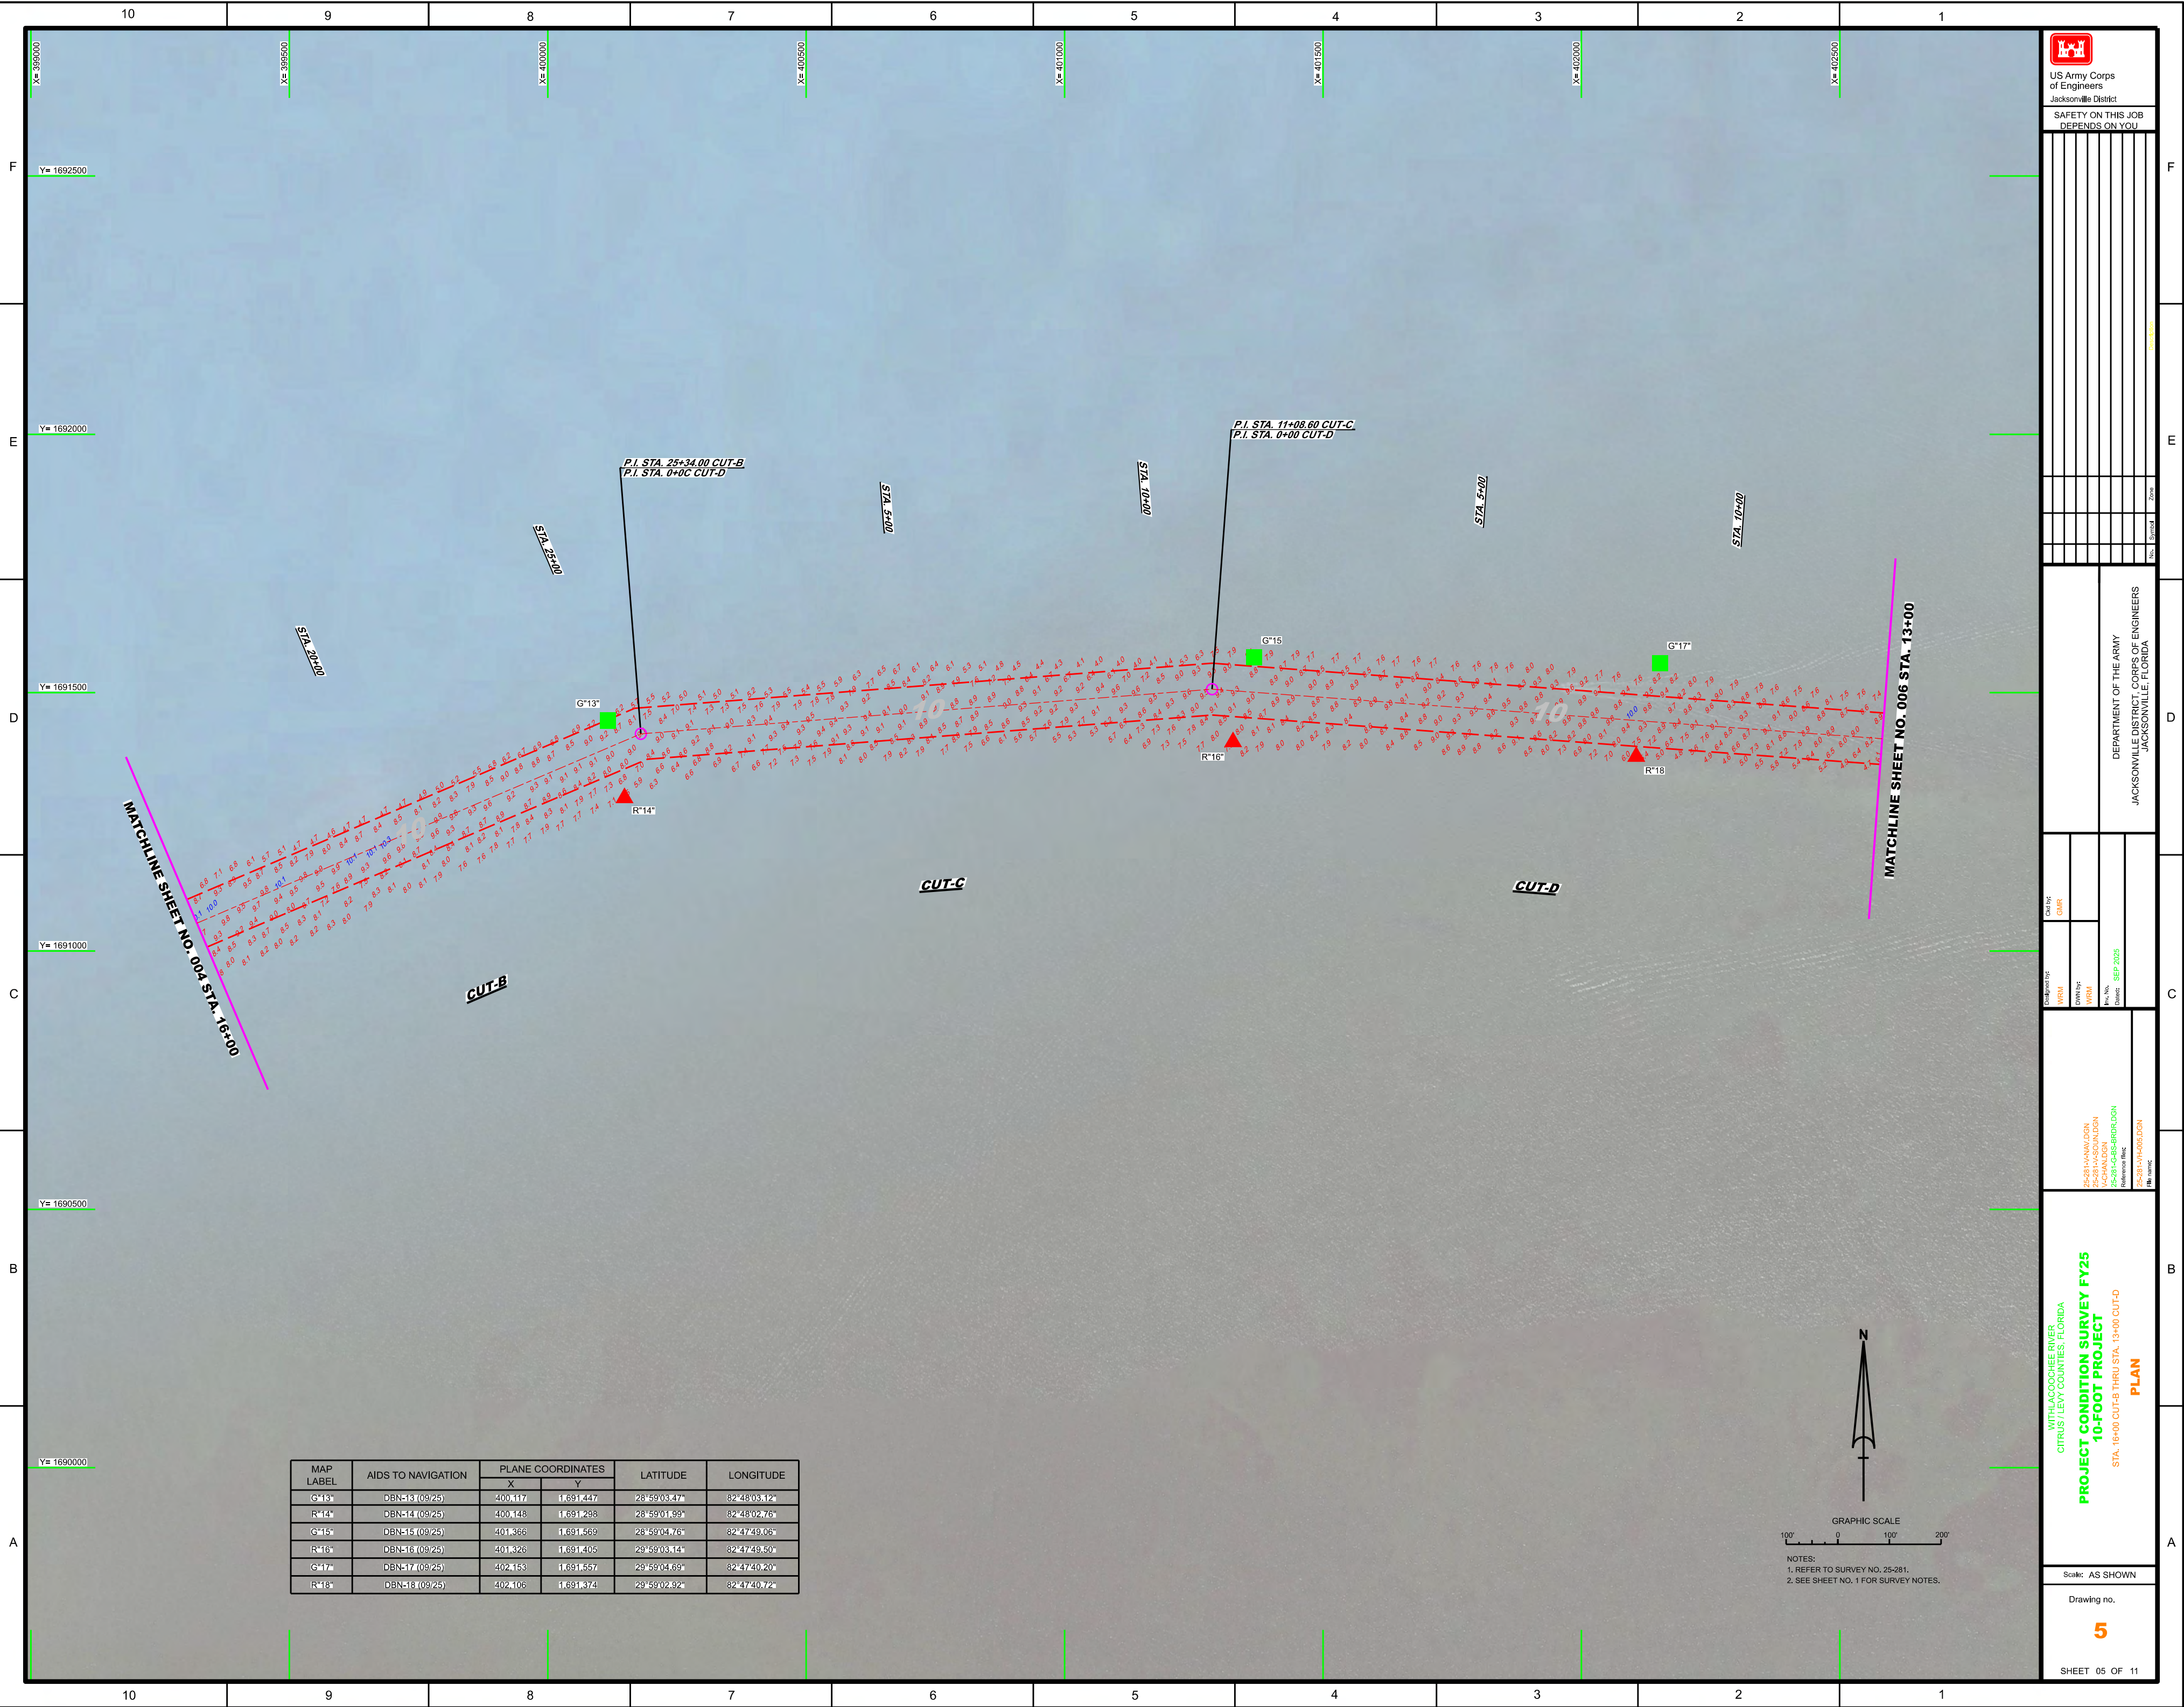

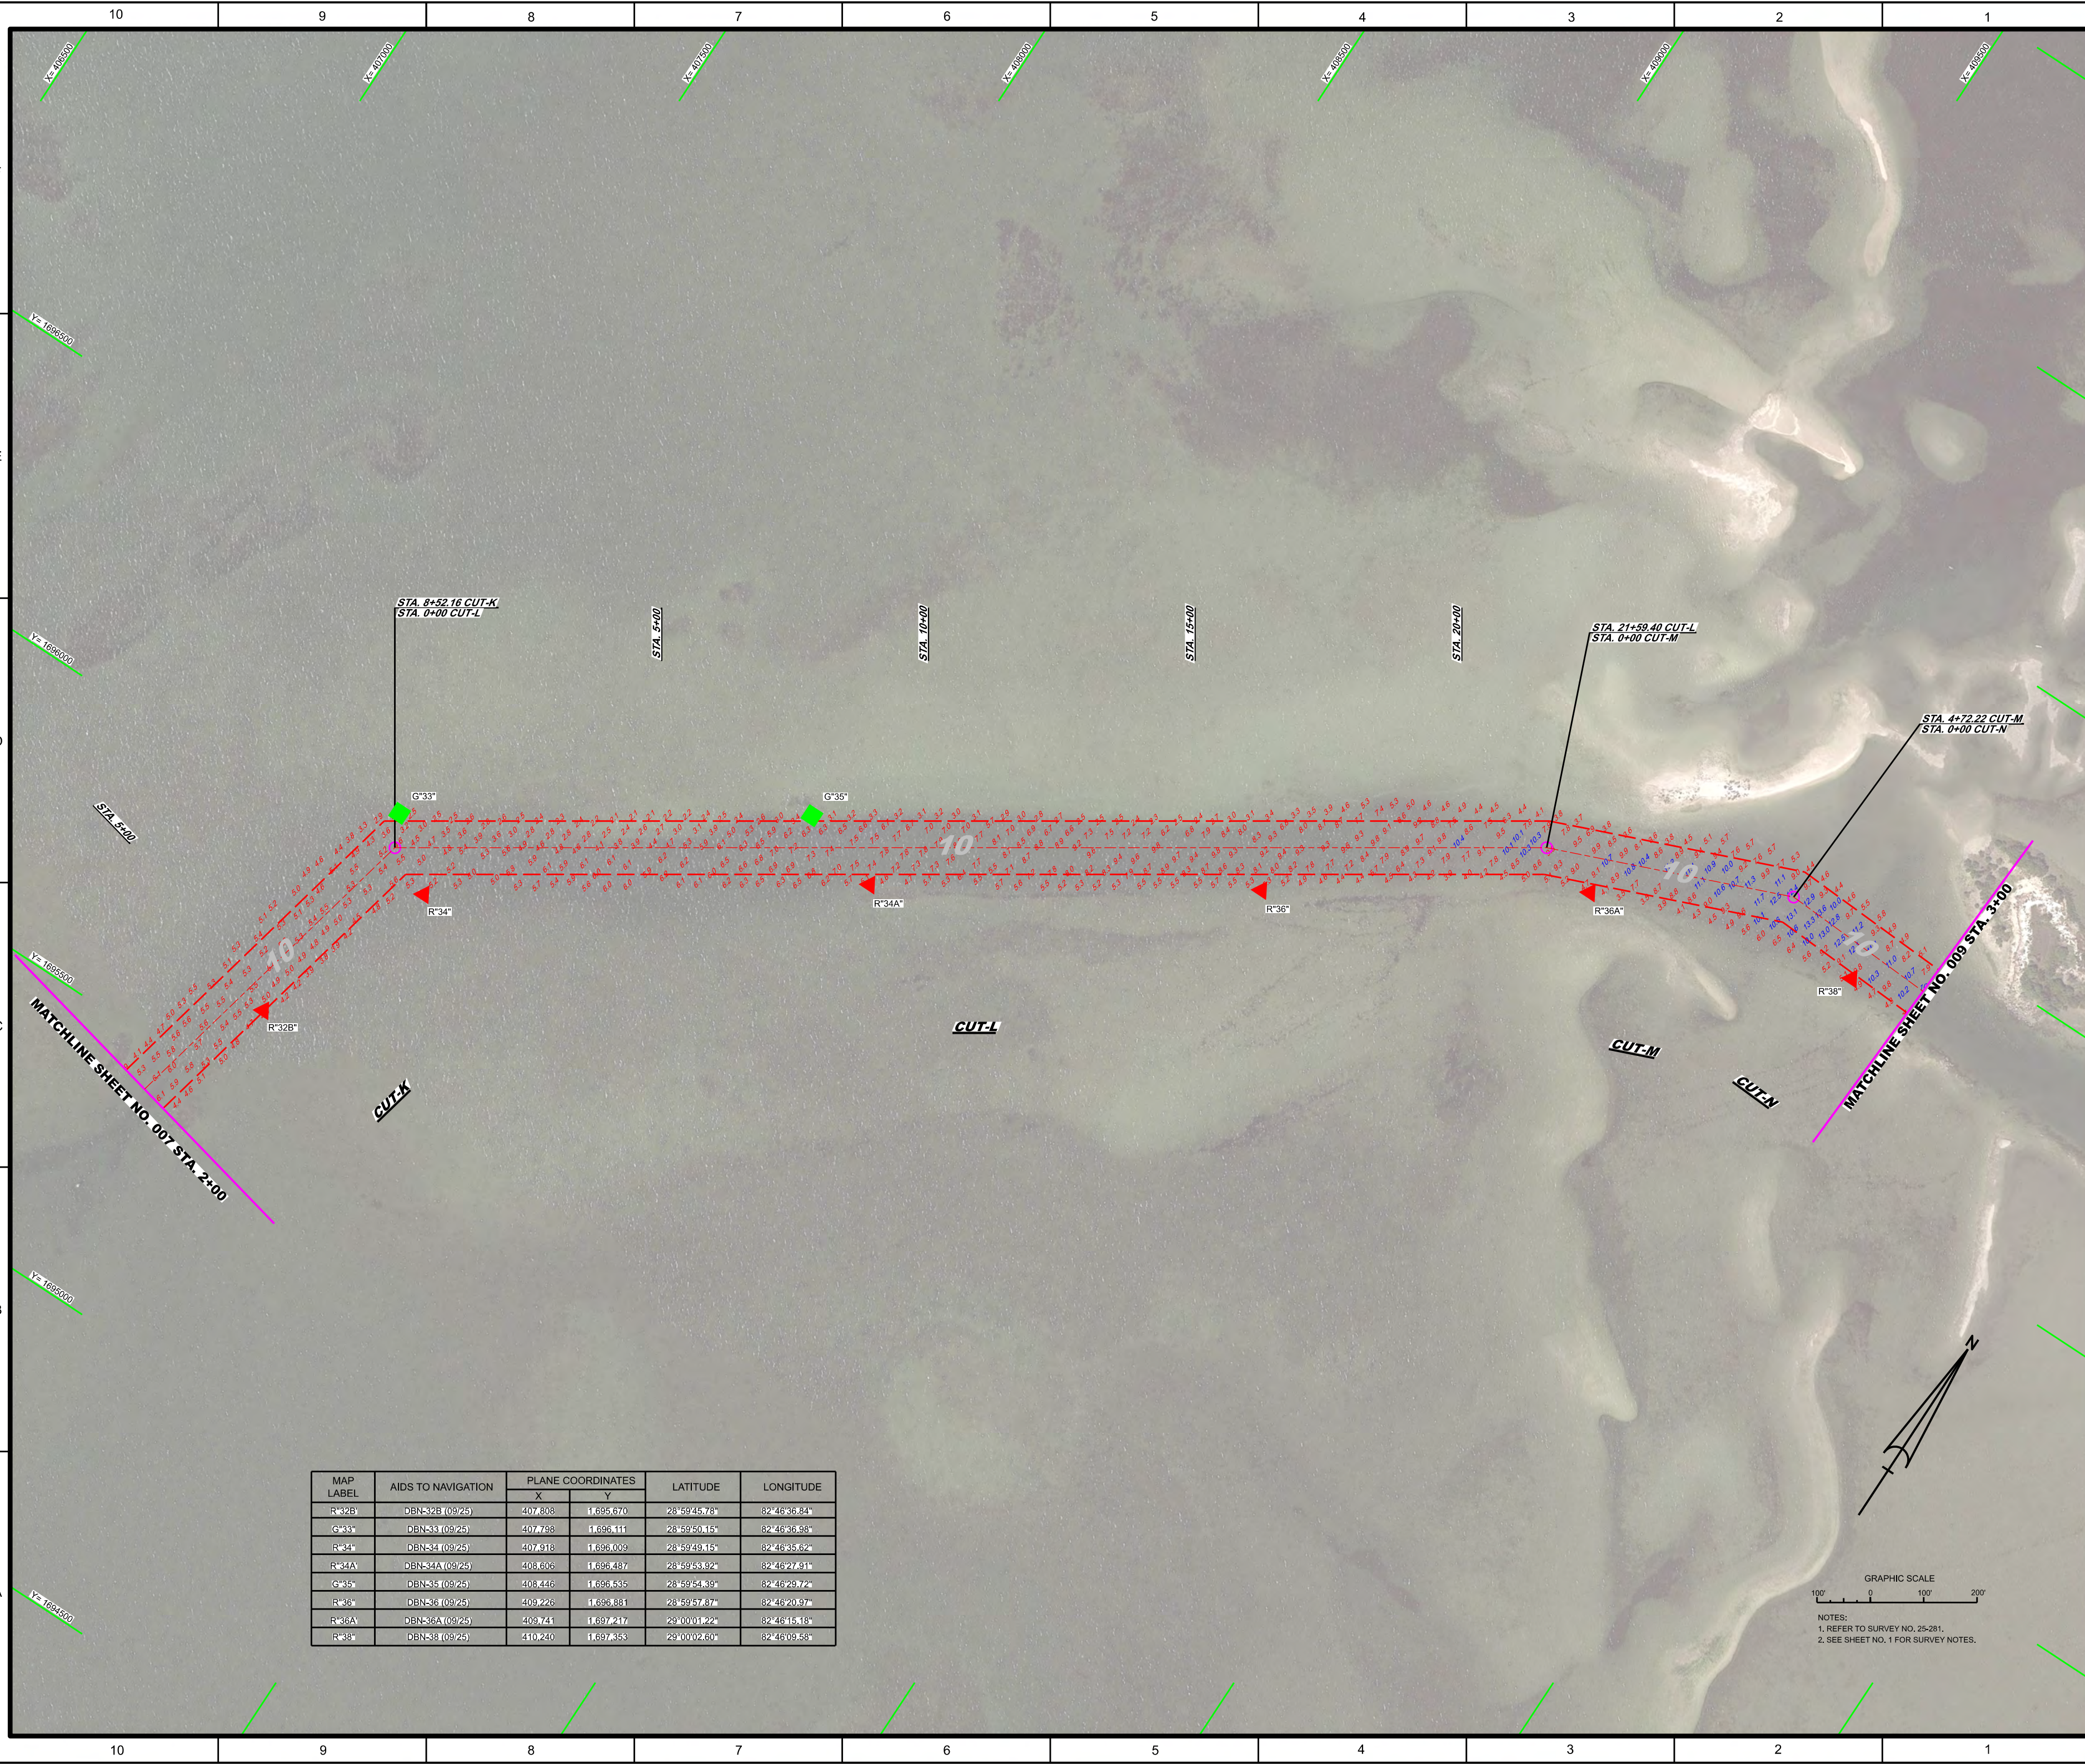

MAP LABEL	AIDS TO NAVIGATION	PLANE COORDINATES		LATITUDE	LONGITUDE
		X	Y		
R*32B	DBN-32B (09/25)	407.808	1.695.670	28°59'45.78"	82°46'36.84"
G*33	DBN33 (09/25)	407.788	1.696.111	28°59'50.15"	82°46'36.93"
R*34	DBN-34 (09/25)	407.918	1.696.009	28°59'49.15"	82°46'35.62"
R*34A	DBN-34A (09/25)	408.606	1.696.487	28°59'53.92"	82°46'27.91"
G*35	DBN35 (09/25)	408.446	1.696.535	28°59'54.39"	82°46'29.72"
R*36	DBN36 (09/25)	409.226	1.696.881	28°59'57.87"	82°46'20.97"
R*36A	DBN-36A (09/25)	409.741	1.697.217	29°00'01.22"	82°46'15.18"
R*38	DBN38 (09/25)	410.240	1.697.353	29°00'02.60"	82°46'09.58"

GRAPHIC SCALE

100' 0 100' 200'

NOTES:
1. REFER TO SURVEY NO. 25-281.
2. SEE SHEET NO. 1 FOR SURVEY NOTES



US Army Corps
of Engineers
Jacksonville District

**SAFETY ON THIS JOB
DEPENDS ON YOU**

[illegible]

DEPARTMENT OF THE ARMY
JACKSONVILLE DISTRICT, CORPS OF ENGINEERS
JACKSONVILLE, FLORIDA

15-281-H-NAV.DGN 15-281-H-SOUND.DGN 1-CHAN.DGN 15-281-CG-BR-BRD.DGN 15-281-H-008.DGN	Rev. No. Date: SEP 2025 Differential file:	DWG HWT WFR	GMR	Call Up:
--	---	-----------------------	-----	----------

WITHLACOCOCHEE RIVER
CITRUS / LEVY COUNTIES, FLORIDA

PROJECT CONDITION SURVEY FY25
10-FOOT PROJECT

STA. 2+00 CUT+K THRU STA. 3+00 CUT-N

PLAN

Scale: AS SHOWN

Drawing no.

8

SHEET 08 OF 11

