


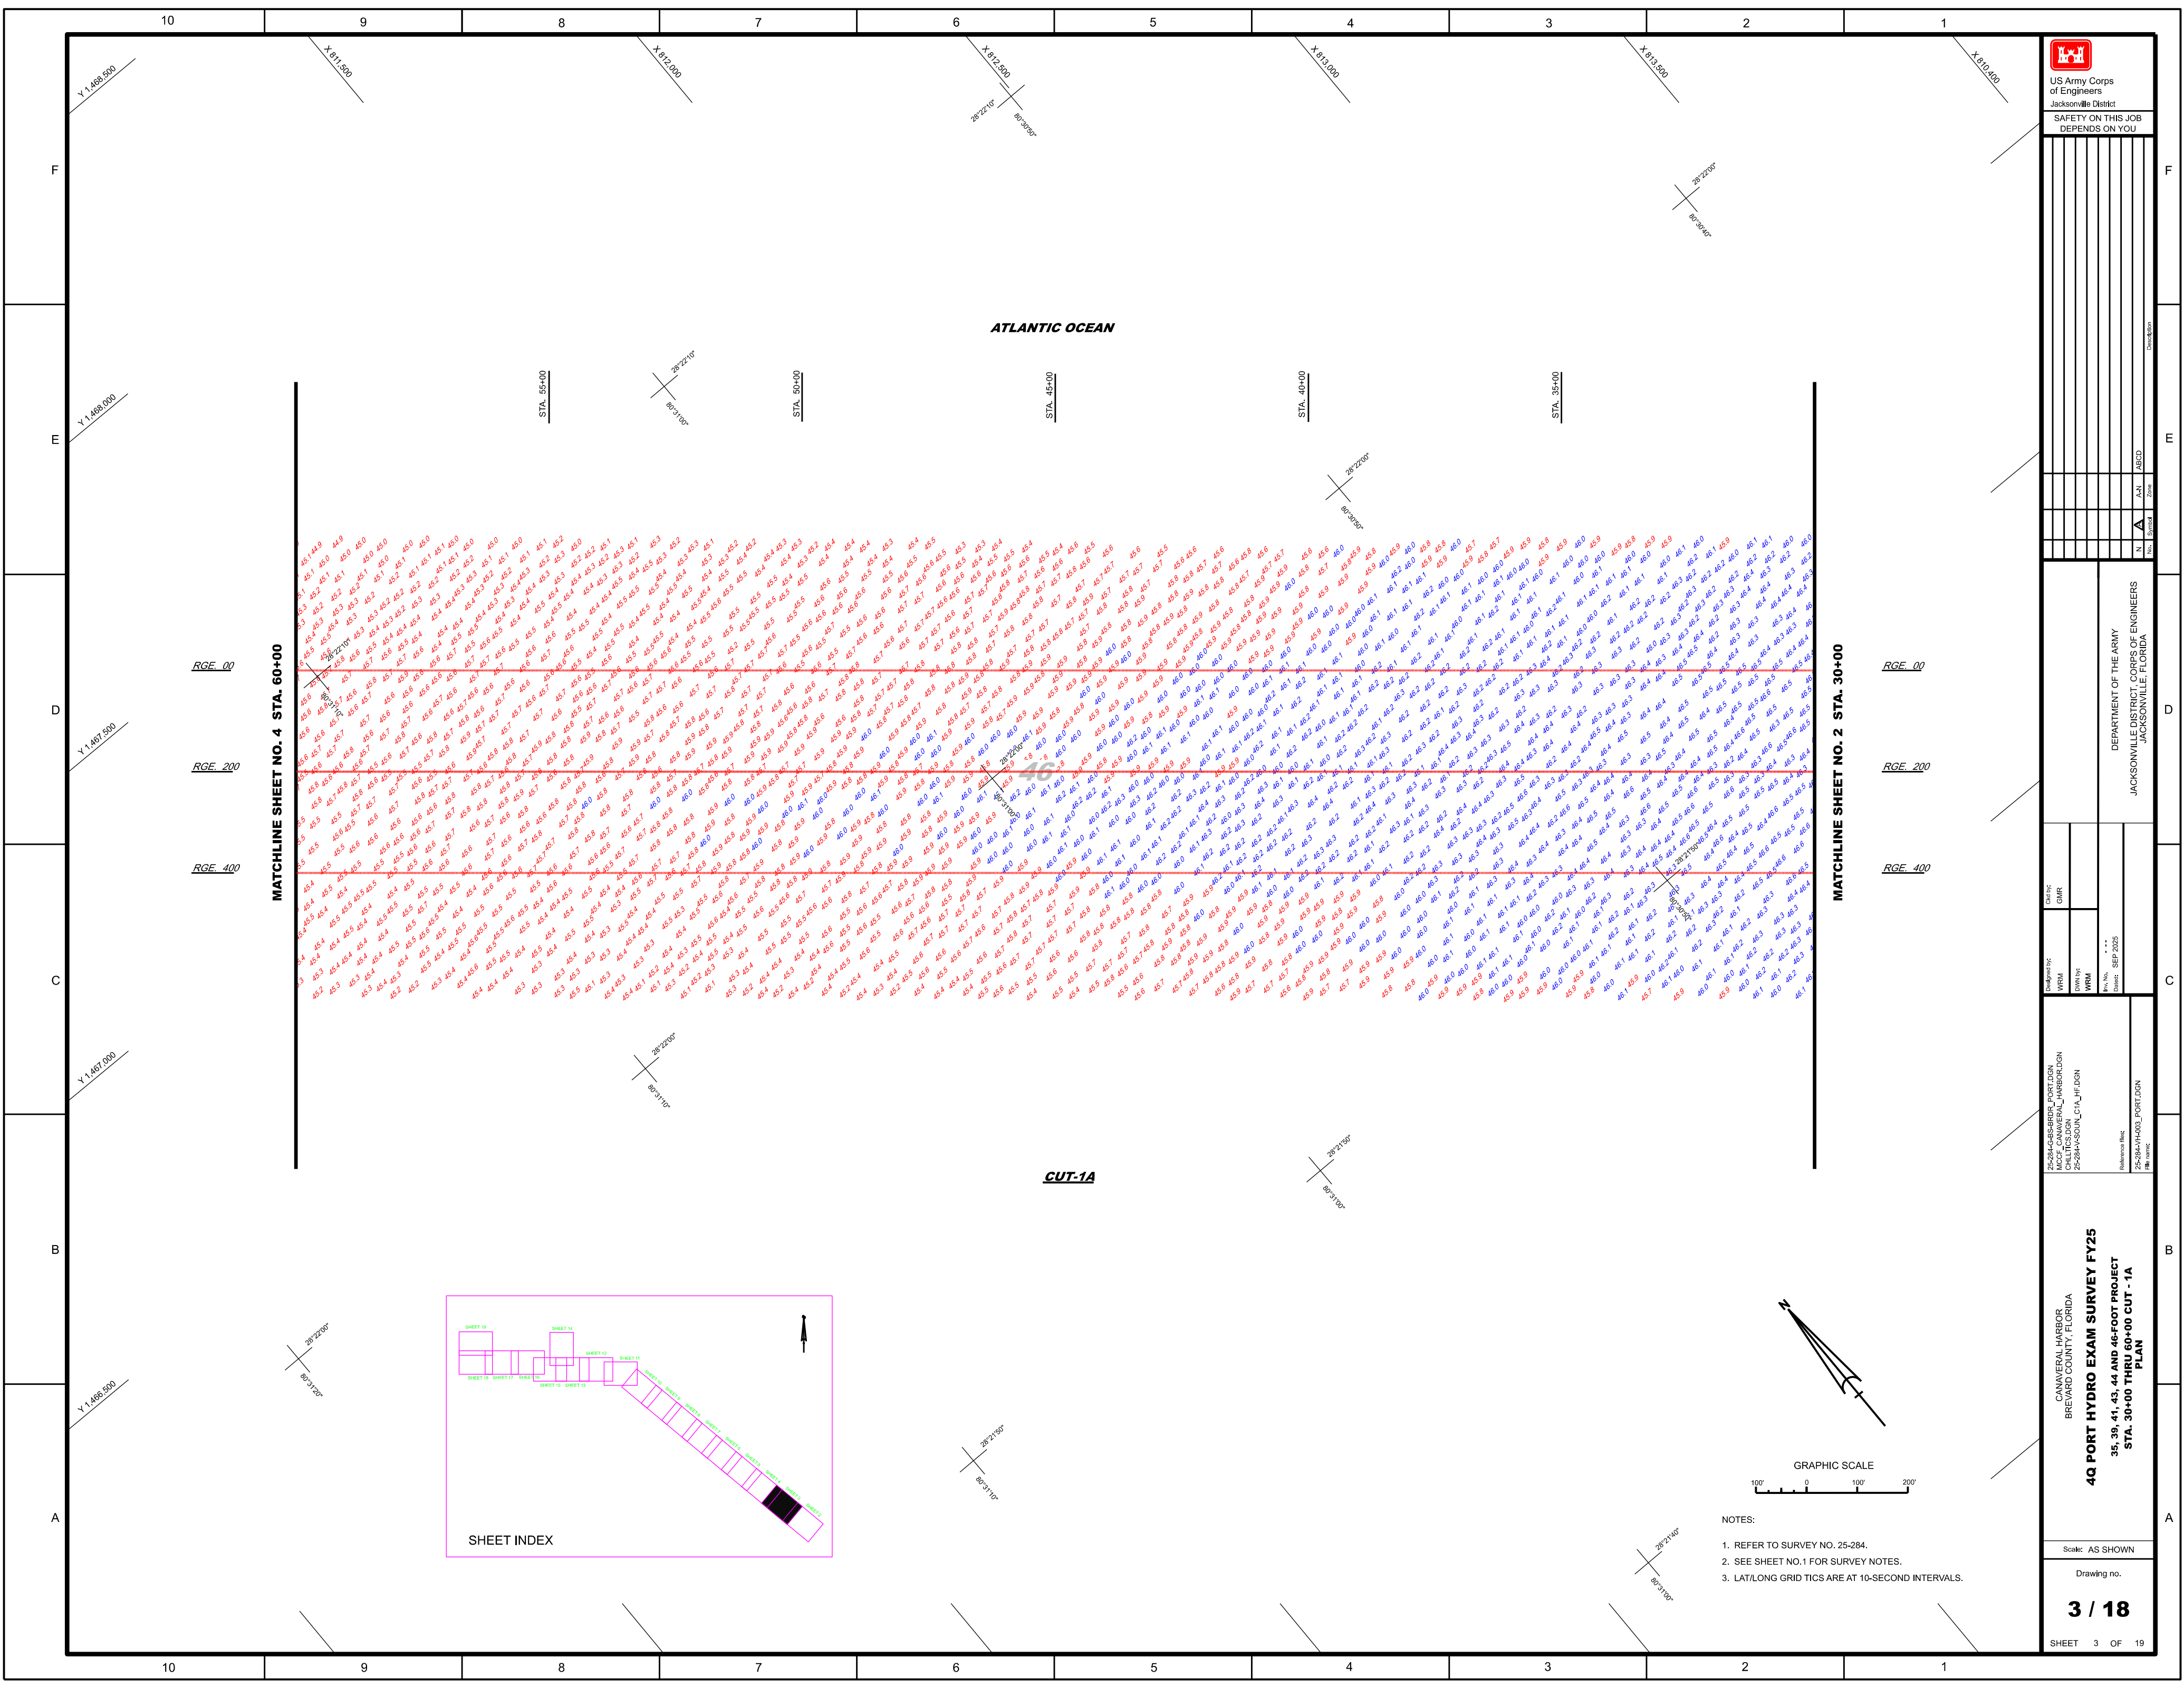



US Army Corps
of Engineers
Jacksonville District

SAFETY ON THIS JOB
DEPENDS ON YOU

Description	
Zone	N
Sheet	A
Sheet	3
Sheet	18



DEPARTMENT OF THE ARMY
JACKSONVILLE DISTRICT, CORPS OF ENGINEERS
JACKSONVILLE, FLORIDA

Designed by:	WRM
Checked by:	GHR
Drawn by:	WRM
Per. No.:	SEP 2025
Direct:	SEP 2025


25-284-G4S-ERDR_PORT/DON
MCCF CANAVERAL_HARBORDON
25-284-A-SOUL_C1A_HF.DGN

CANAVERAL HARBOR
BREVARD COUNTY, FLORIDA

4Q PORT HYDRO EXAM SURVEY FY25
35, 39, 41, 43, 44 AND 46-FOOT PROJECT
STA. 30+00 THRU 60+00 CUT - 1A
PLAN

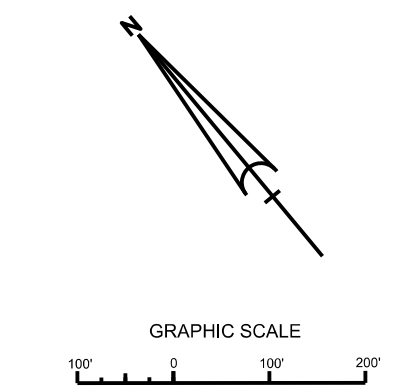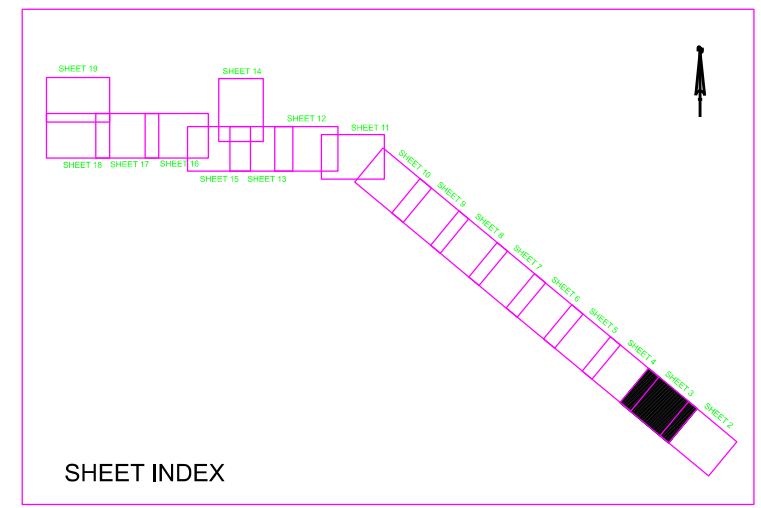

- NOTES:
1. REFER TO SURVEY NO. 25-284.
 2. SEE SHEET NO.1 FOR SURVEY NOTES.
 3. LAT/LONG GRID TICS ARE AT 10-SECOND INTERVALS.

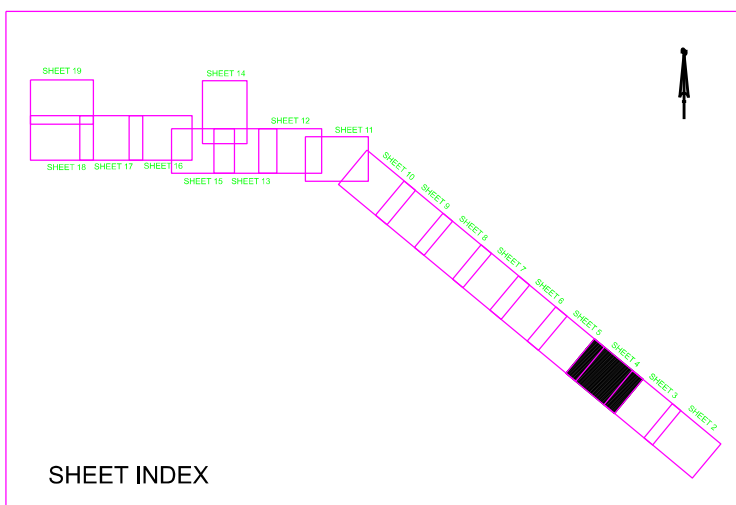

SHEET INDEX

RGE. 00

RGE. 20RGE. 40

MATCHLINE SHEET NO. 5 STA. 90+00


MATCHLINE SHEET NO. 3 STA. 60+00

RGE. 00RGE. 20

RGE. 40

ATLANTIC OCEAN

CUT-1A

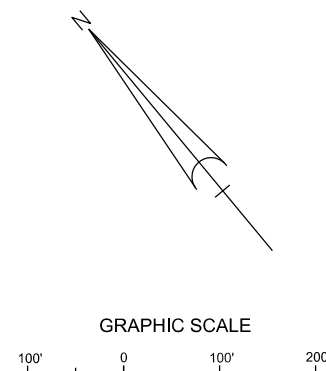

NOTES:

1. REFER TO SURVEY NO. 25-284.
2. SEE SHEET NO.1 FOR SURVEY NOTES.
3. LAT/LONG GRID TICS ARE AT 10-SECOND INTERVALS



US Army Corps
of Engineers
Jacksonville District

SAFETY ON THE
DEPENDS ON

[illegible]

DEPARTMENT OF THE ARMY
JACKSONVILLE DISTRICT, CORPS OF ENGINEERS

Designed by:	WRM
Ctd by:	GMR

DWN by:

15-284-G-BS-BRDR_PORT.DGN
MCCF_CANAVERAL_HARBOR.DGN
CHLLTCS.DGN
15-284-V-SOUN_C1A_HF.DGN

5-284-G-BSS
MCCF_CAN
CHLLTICS.D
5-284-V-SC


ERIAL HARBOR
COUNTY, FLORIDA

Scale: AS SHOWN

Drawing no.

4 / 18

SHEET 4 OF 1

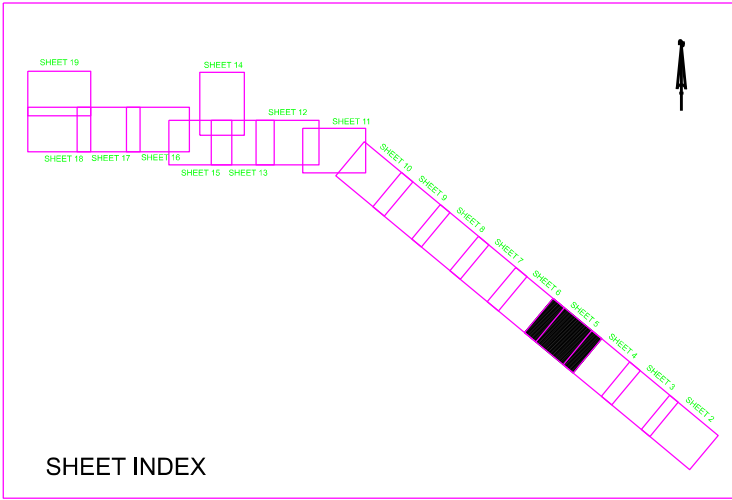[illegible]

CANAVERAL HARBOR
 BREVARD COUNTY, FLORIDA

4Q PORT HYDRO EXAM SURVEY FY25

35, 39, 41, 43, 44 AND 46-FOOT PROJECT

STA. 90+00 CUT - 1A THRU STA. 10+00 CUT - 1B


PLAN

SHEET 5 OF 19

Scale: AS SHOWN

Drawing no.

5 / 18

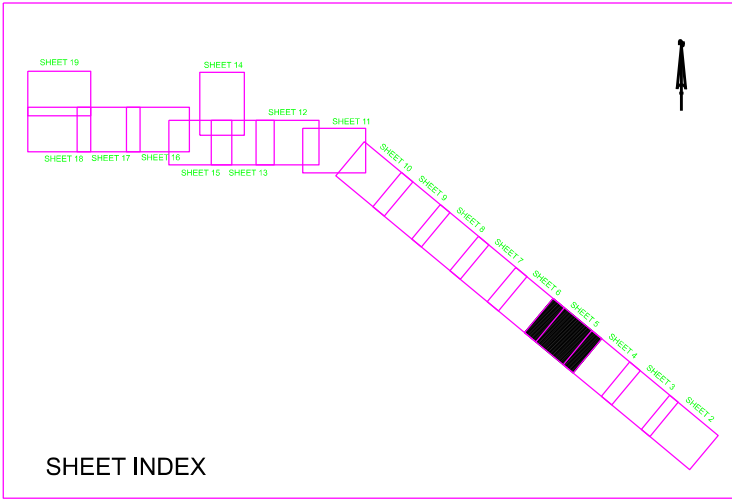

CANAVERAL HARBOR
 BREVARD COUNTY, FLORIDA

4Q PORT HYDRO EXAM SURVEY FY25

35, 39, 41, 43, 44 AND 46-FOOT PROJECT

STA. 90+00 CUT - 1A THRU STA. 10+00 CUT - 1B


PLAN


SHEET 5 OF 19

Scale: AS SHOWN

Drawing no.

5 / 18

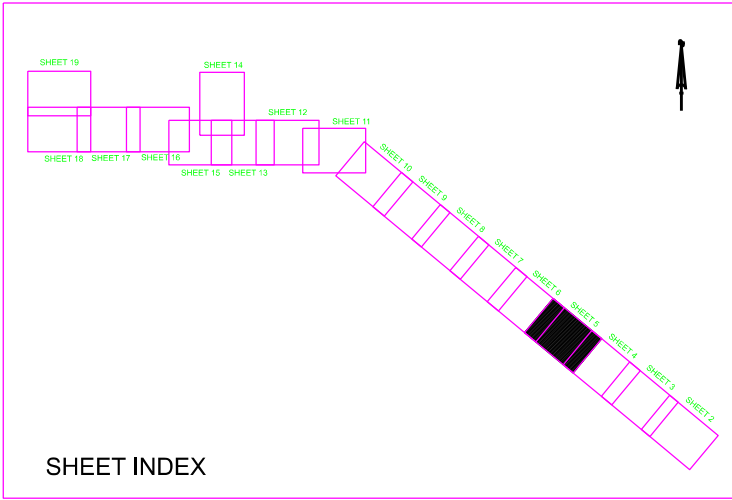

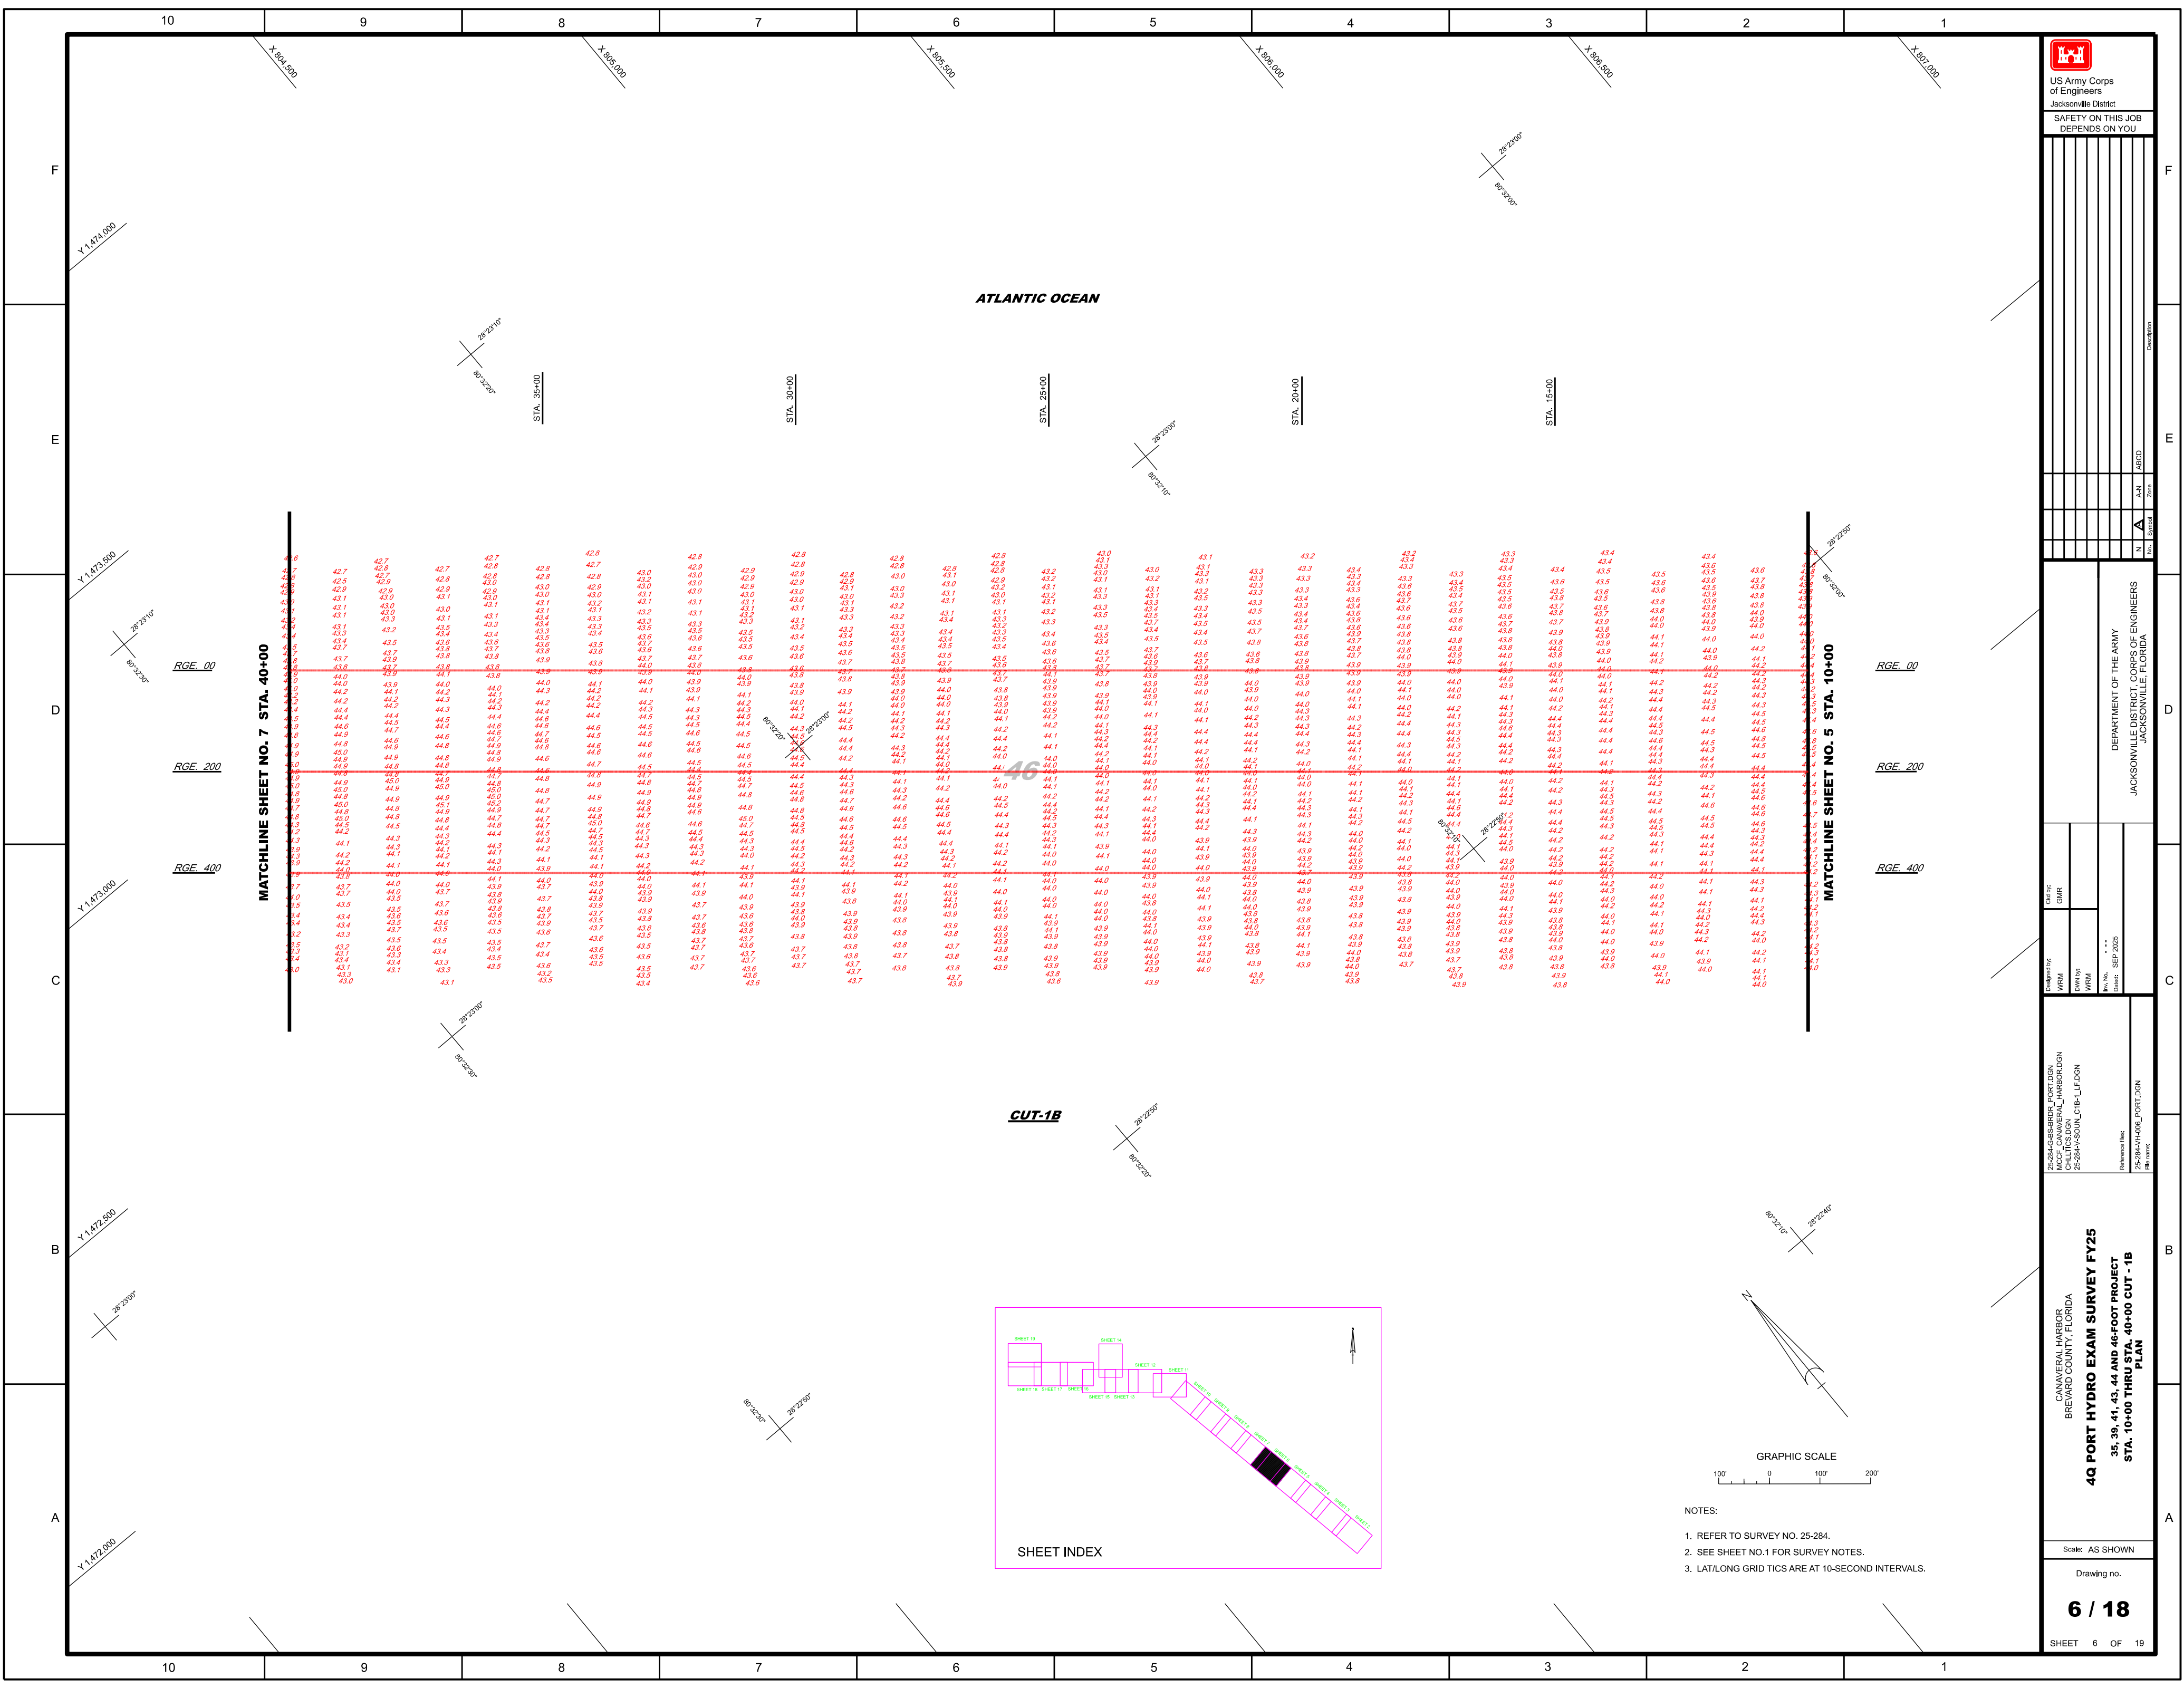

US Army Corps
of Engineers
Jacksonville District

SAFETY ON THIS JOB
DEPENDS ON YOU

Description	
N	ABCD
Zone	
Sheet	

DEPARTMENT OF THE ARMY
JACKSONVILLE DISTRICT, CORPS OF ENGINEERS
JACKSONVILLE, FLORIDA

Drawn by	Checked by
WRM	GHR
Drawn by	Checked by
WRM	GHR
File No.	25-284-HQ00-PORT.DGN
Date	SEP 2025

25-284-HQ00-PORT.DGN
MCCF CANAVERAL HARBOR
25-284-HQ00-PORT.DGN

CANAVERAL HARBOR
BREVARD COUNTY, FLORIDA

4Q PORT HYDRO EXAM SURVEY FY25
35, 39, 41, 43, 44 AND 46-FOOT PROJECT
STA. 10+00 THRU STA. 40+00 CUT - 1B
PLAN


Scale: AS SHOWN

Drawing no.

6 / 18

SHEET 6 OF 19


- NOTES:
- REFER TO SURVEY NO. 25-284.
 - SEE SHEET NO.1 FOR SURVEY NOTES.
 - LAT/LONG GRID TICS ARE AT 10-SECOND INTERVALS.

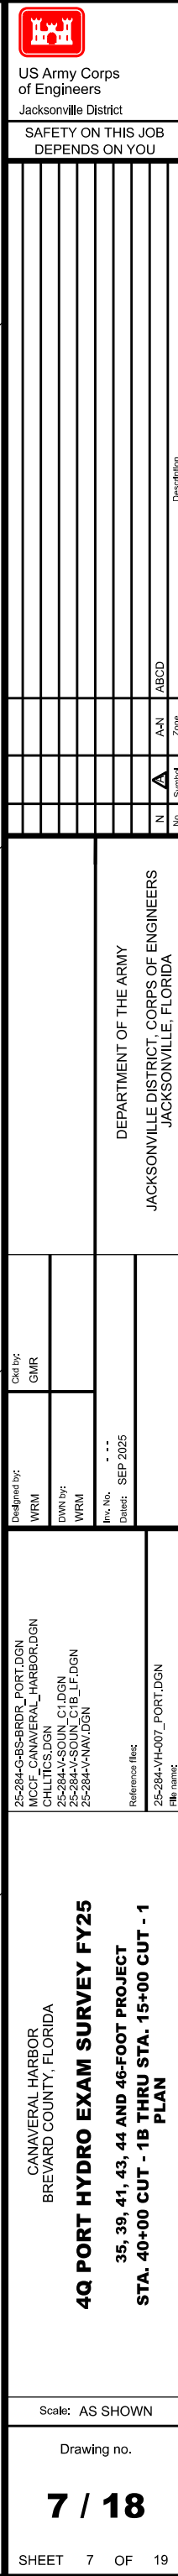


SHEET INDEX


NOTES:


1. REFER TO SURVEY NO. 25-284.
2. SEE SHEET NO.1 FOR SURVEY NOTES.
3. LAT/LONG GRID TICS ARE AT 10-SECOND INTERVALS.

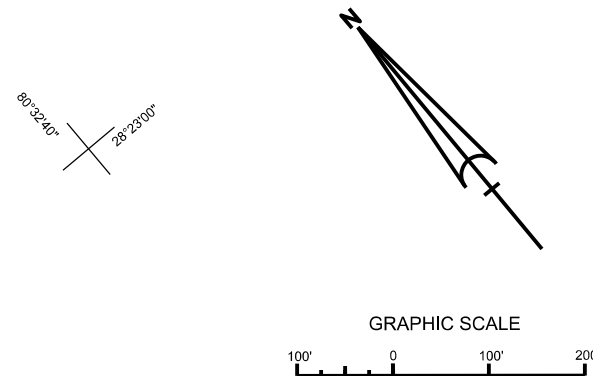

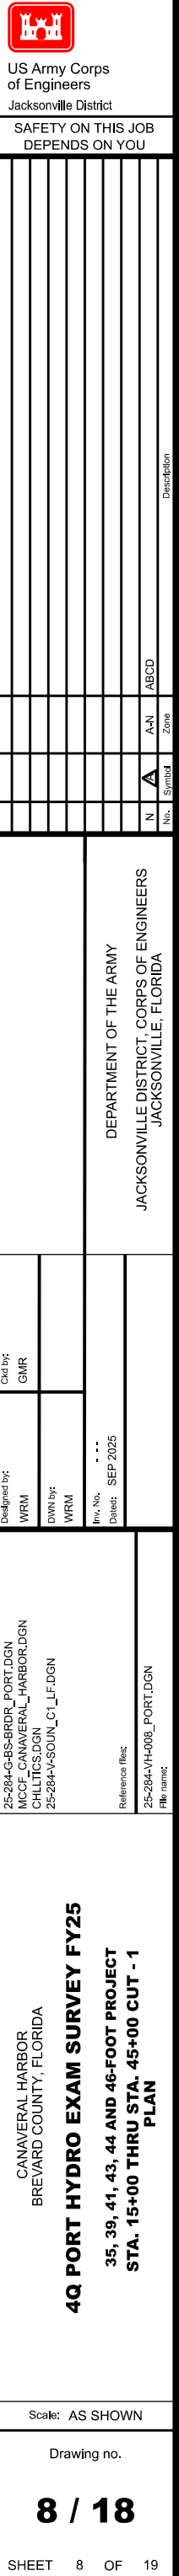

 US Army Corps of Engineers Jacksonville District		SAFETY ON THIS JOB DEPENDS ON YOU	
		Empty space for safety notice	
4Q PORT HYDRO EXAM SURVEY FY25 35, 39, 41, 43, 44 AND 46-FOOT PROJECT STA. 15+00 THRU STA. 45+00 CUT - 1 PLAN		DEPARTMENT OF THE ARMY JACKSONVILLE DISTRICT, CORPS OF ENGINEERS JACKSONVILLE, FLORIDA	
		Empty space for title block	
Drawn by: 25-584-H4008-PORT.DGN Checked by: 25-584-H4008-PORT.DGN Designated by: 25-584-H4008-PORT.DGN DWG type: WDM	Date by: 08/17/25 Date checked: 08/17/25 Date designated: 08/17/25 DWG type: WDM	Rev. No. 1 Description: SEP 2025 Reference Block: 25-584-H4008-PORT.DGN File Name: 25-584-H4008-PORT.DGN	
Scale: AS SHOWN		Drawing no.	
8 / 18			
SHEET 8 OF 19			

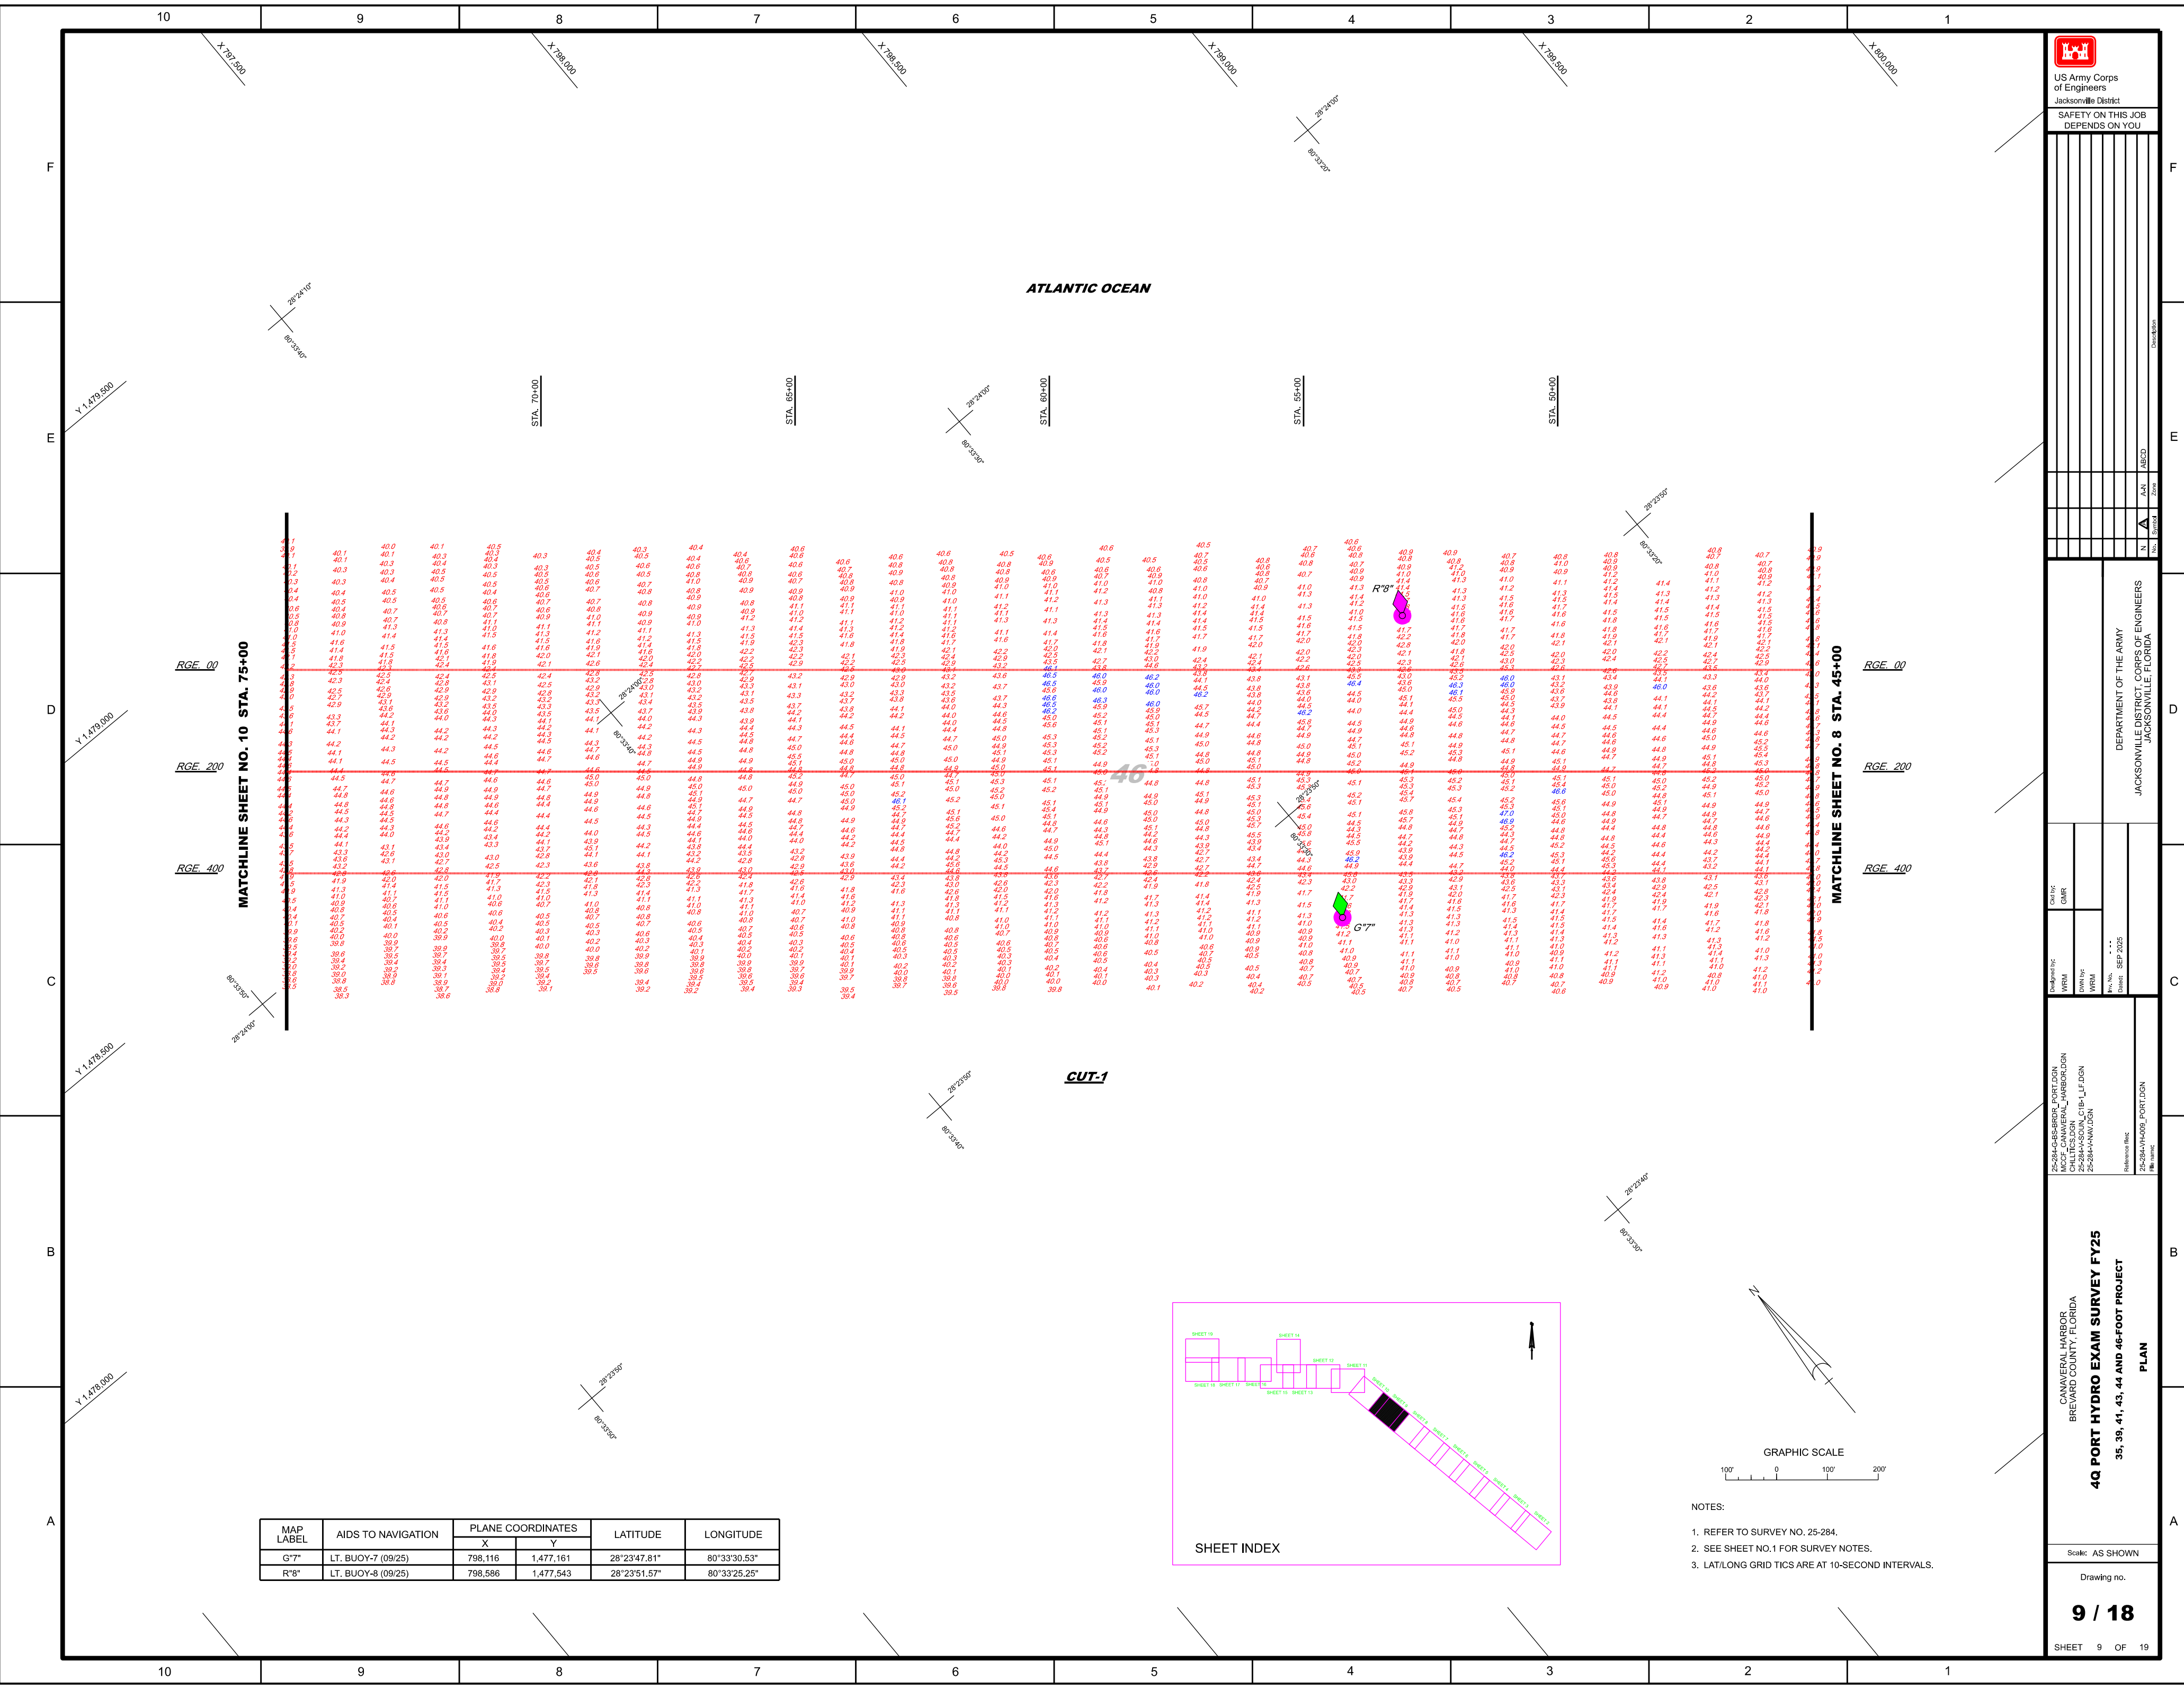


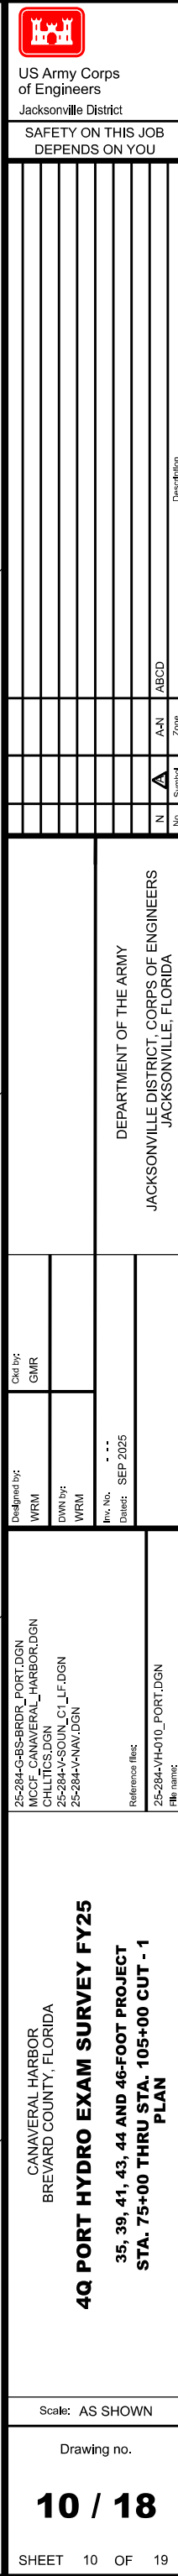

NOTES:

1. REFER TO SURVEY NO. 25-284.
2. SEE SHEET NO.1 FOR SURVEY NOTES.
3. LAT/LONG GRID TICS ARE AT 10-SECOND INTERVALS

MAP LABEL	AIDS TO NAVIGATION	PLANE COORDINATES		LATITUDE	LONGITUDE
G*15*	LT. BUOY-15 (09/25)	779.619	1,481,740	28°24'33.77"	80°36'57.49"
G*19*	LT. BUOY-19 (09/25)	778.071	1,481,692	28°24'33.35"	80°37'14.82"

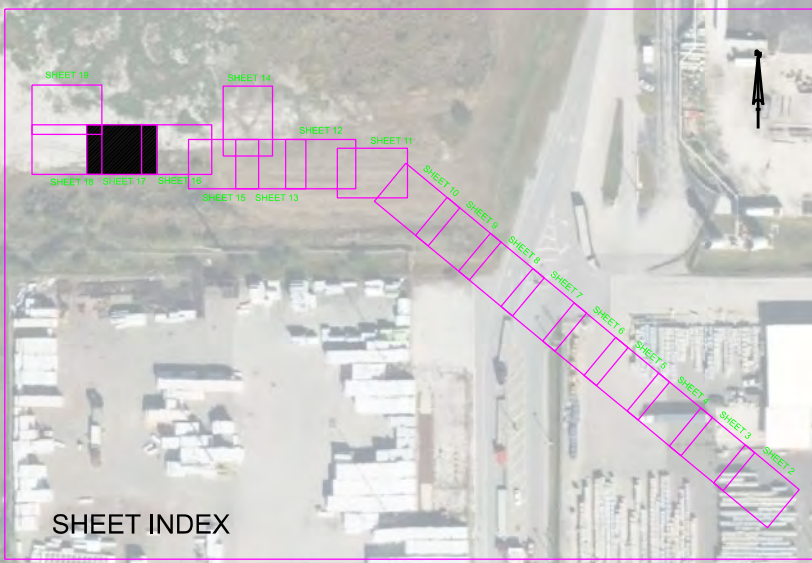

MATCHLINE SHEET NO. 18 STA. 276+00

MATCHLINE SHEET NO. 16 STA. 246+00

- NOTES:
1. REFER TO SURVEY NO. 25-284.
 2. SEE SHEET NO.1 FOR SURVEY NOTES.



US Army Corps
of Engineers
Jacksonville District

SAFETY ON THIS JOB
DEPENDS ON YOU

Drawn by: GMR

Checked by: GMR

Designed by: WRM

Reviewed by: WRM

File No: 25-284-HV017-PORTION

Project: 25-284-HV017-PORTION

Scale: AS SHOWN


Drawn on: 17 OF 19

DEPARTMENT OF THE ARMY
JACKSONVILLE DISTRICT, CORPS OF ENGINEERS
JACKSONVILLE, FLORIDA

25-284-HV017-PORTION

4Q PORT HYDRO EXAM SURVEY FY25
35, 39, 41, 43, 44 AND 46-FOOT PROJECT
STA. 246+00 W.A.C. THRU STA. 276+00 W.T.B.
PLAN

16 / 18

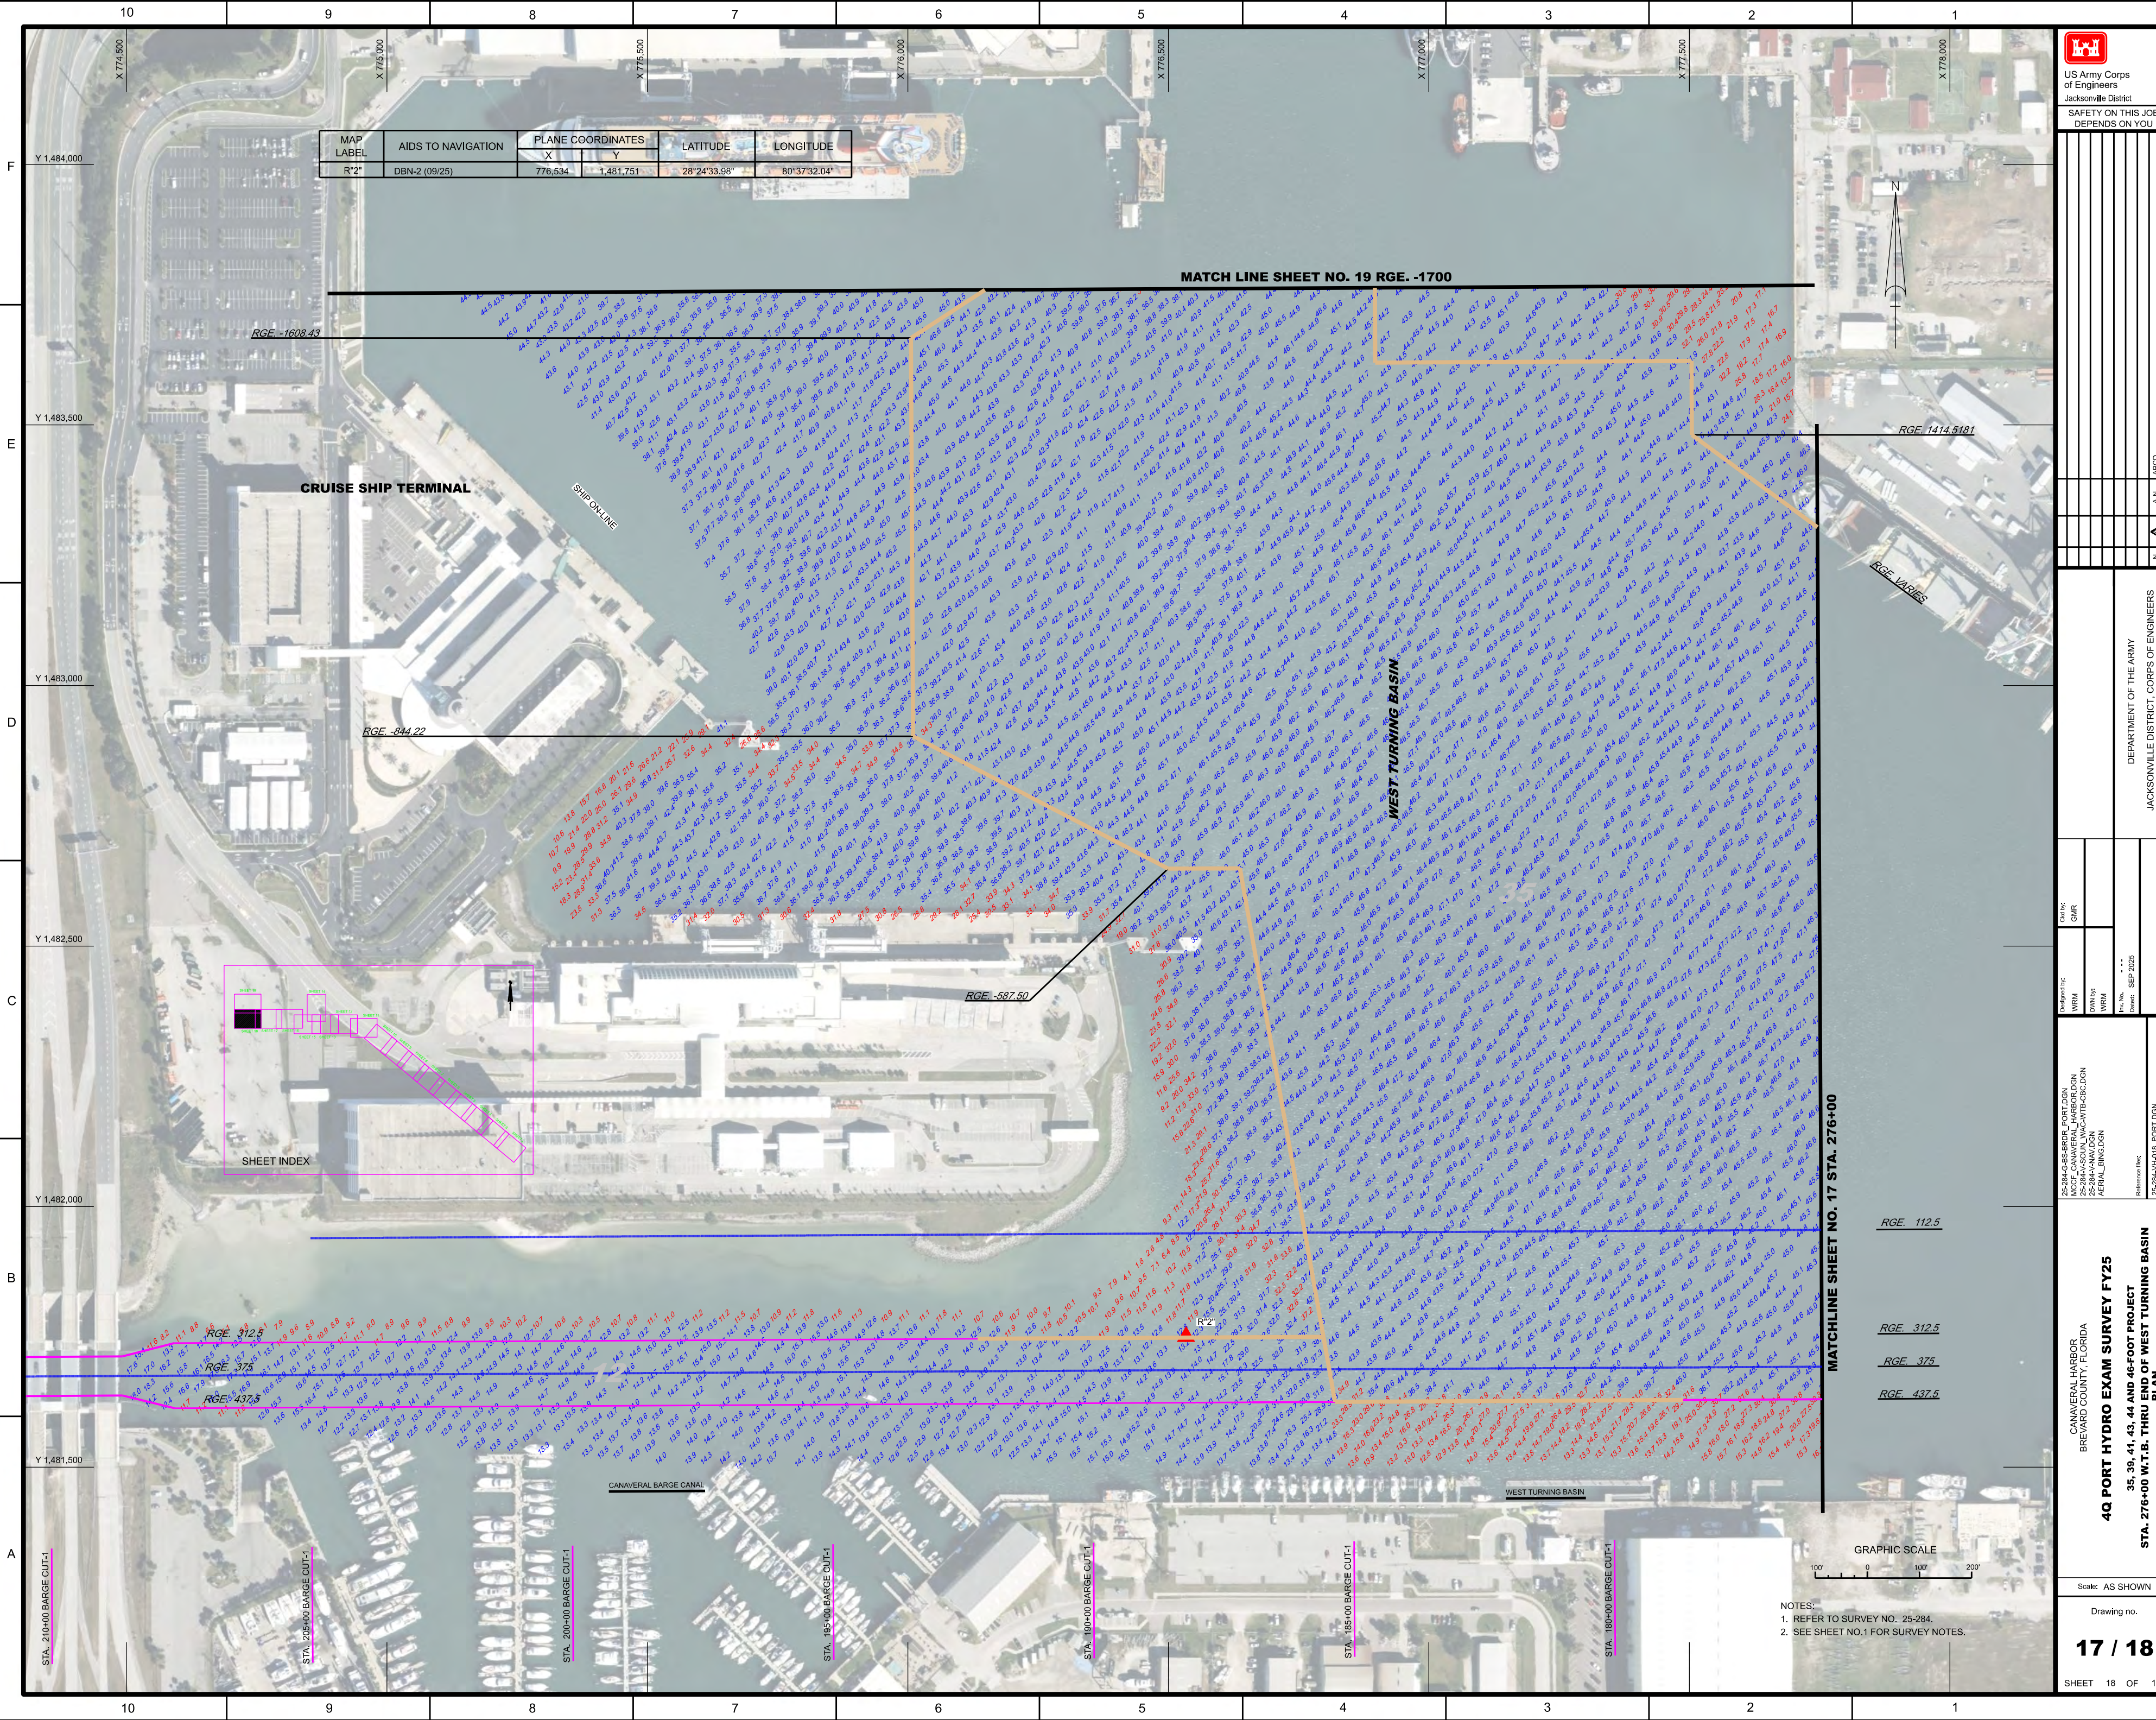

MAP LABEL	AIDS TO NAVIGATION	PLANE COORDINATES		LATITUDE	LONGITUDE
		X	Y		
R2'	DBN-2 (09/25)	776,534	1,481,751	28°24'33.96"	80°37'32.04"



US Army Corps
of Engineers
Jacksonville District

SAFETY ON THIS JOB
DEPENDS ON YOU

	</
--	--	----

