


MAP LABEL	AIDS TO NAVIGATION	PLANE COORDINATES		LATITUDE	LONGITUDE
		X	Y		
R=70"	LT=70 (09/25)	576,599	1,970,145	29°45'10.34"	81°15'02.70"

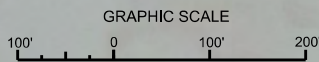

NOTES:
1. REFER TO SURVEY NO. 25-294.
2. SEE SHEET NO. 1 FOR SURVEY NOTES.

INTRACOASTAL WATERWAY
JACKSONVILLE TO MIAMI, FLORIDA
ST. JOHNS COUNTY
HYDROGRAPHIC EXAM SURVEY FY25
12-FOOT PROJECT
STA. 13+00 CUT SJ-53 THRU STA. 14+00 CUT SJ-55
PLAN

25-294-HAW/JON
25-294-CA/CF/JON
25-294-GS-BR/K_SUDON
Reference files:
25-294-HAWEL_SUDON

Designed by:
WRM
DWG by:
WRM
File Name:
WRM25294-HAW-CA-001
Checked by:
GMR
Date:
SEP 2025

DEPARTMENT OF THE ARMY
JACKSONVILLE DISTRICT, CORPS OF ENGINEERS
JACKSONVILLE, FLORIDA


US Army Corps
of Engineers
Jacksonville District
SAFETY ON THIS JOB
DEPENDS ON YOU

Scale: AS SHOWN

Drawing no.

4 / 14

SHEET 63 OF 73

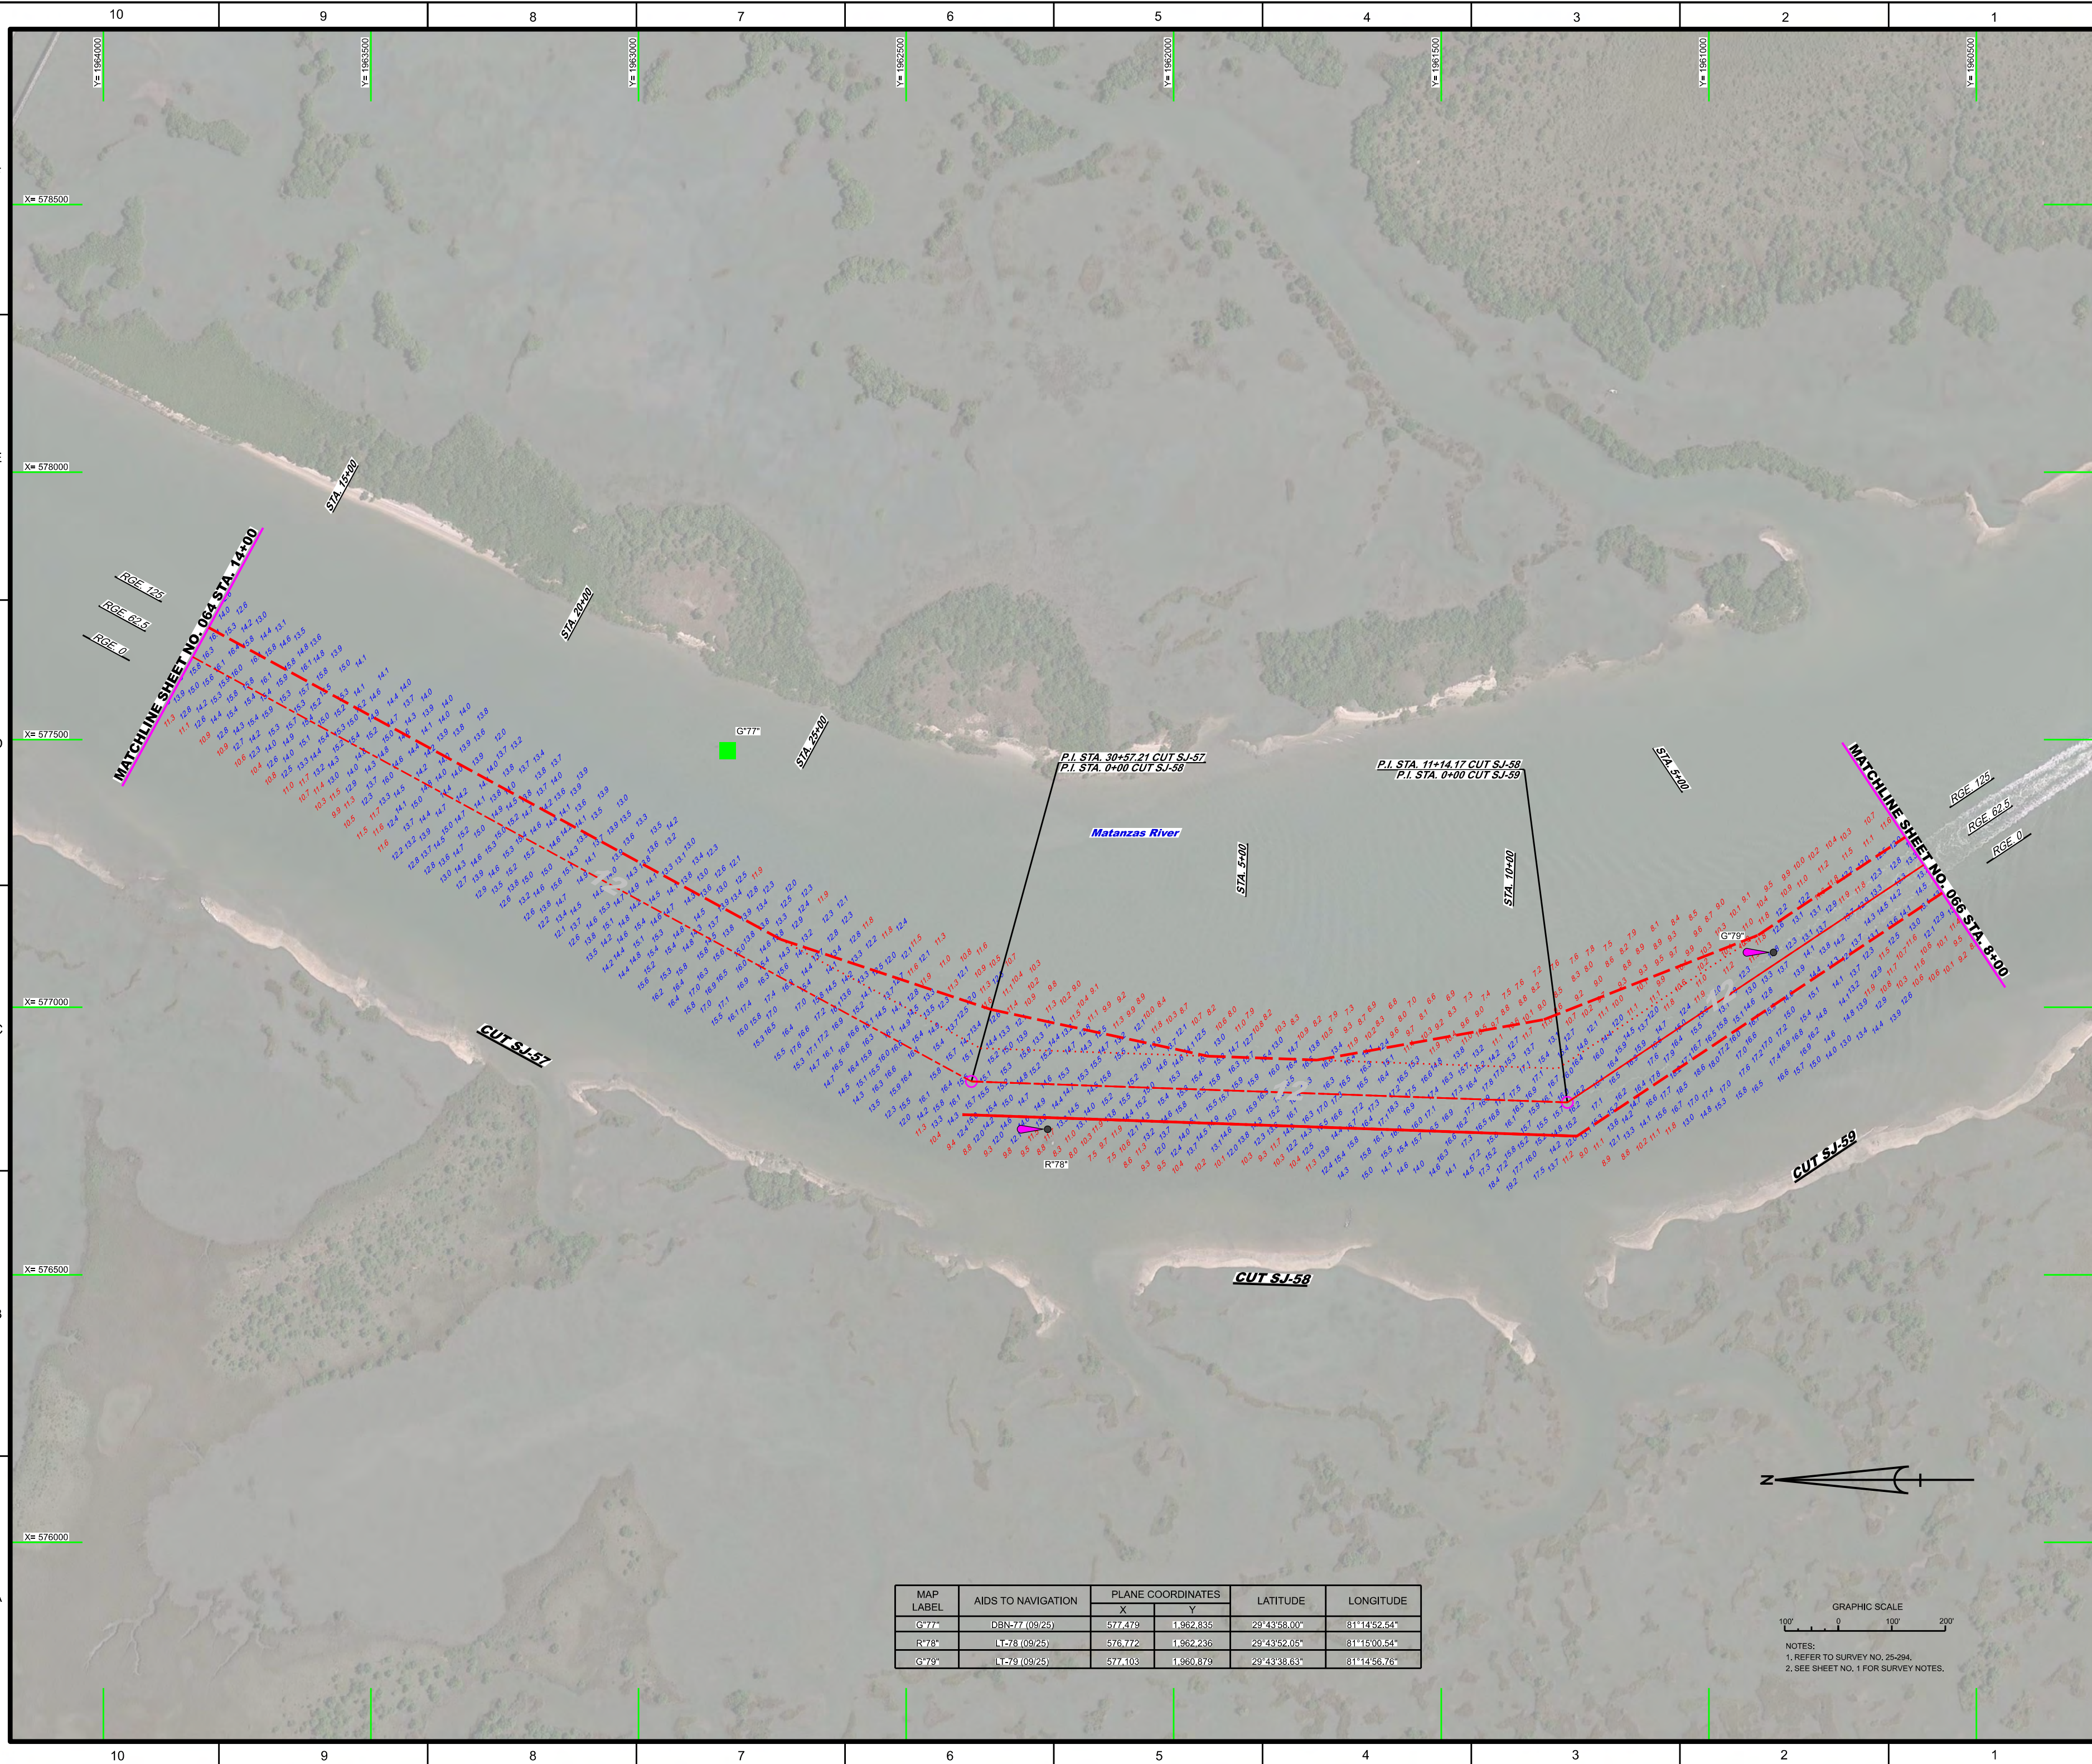

MAP LABEL	AIDS TO NAVIGATION	PLANE COORDINATES		LATITUDE	LONGITUDE
		X	Y		
G77*	DBN-77 (09/25)	577.479	1.962.835	29°43'58.00"	81°14'52.54"
R78*	LT-78 (09/25)	576.772	1.962.236	29°43'52.05"	81°15'00.54"
G79*	LT-79 (09/25)	577.103	1.960.879	29°43'38.63"	81°14'56.76"


A diagram showing a cone with vertex z on the left. The cone's surface is represented by two lines diverging from z . A horizontal line passes through the center of the cone, representing its axis. On this axis, there is a point marked with a vertical tick and a small circle to its right.


GRAPHIC SCALE

100' 0 100' 200'

NOTES:
1. REFER TO SURVEY NO. 25-294.
2. SEE SHEET NO. 1 FOR SURVEY NOTES.

 US Army Corps of Engineers Jacksonville District		SAFETY ON THIS JOB DEPENDS ON YOU	
INTRA-COASTAL WATERWAY JACKSONVILLE, FLORIDA ST. JOHNS COUNTY HYDROGRAPHIC EXAM SURVEY FY25 12-FOOT PROJECT STA. 14+00 CUT SJ-57 THRU STA. 8+00 CUT SJ-59 PLAN		Project No. W012EPA-XA-XXXX Drawn by W012EPA-XA-XXXX Checked SEP 2025	Contract GAIR DWG. No. W012EPA-XA-XXXX Revision SEP 2025
Scale: AS SHOWN Drawing no. 6 / 14		DEPARTMENT OF THE ARMY JACKSONVILLE DISTRICT, CORPS OF ENGINEERS JACKSONVILLE, FLORIDA	
SHEET 65 OF 73		Zone Zone	

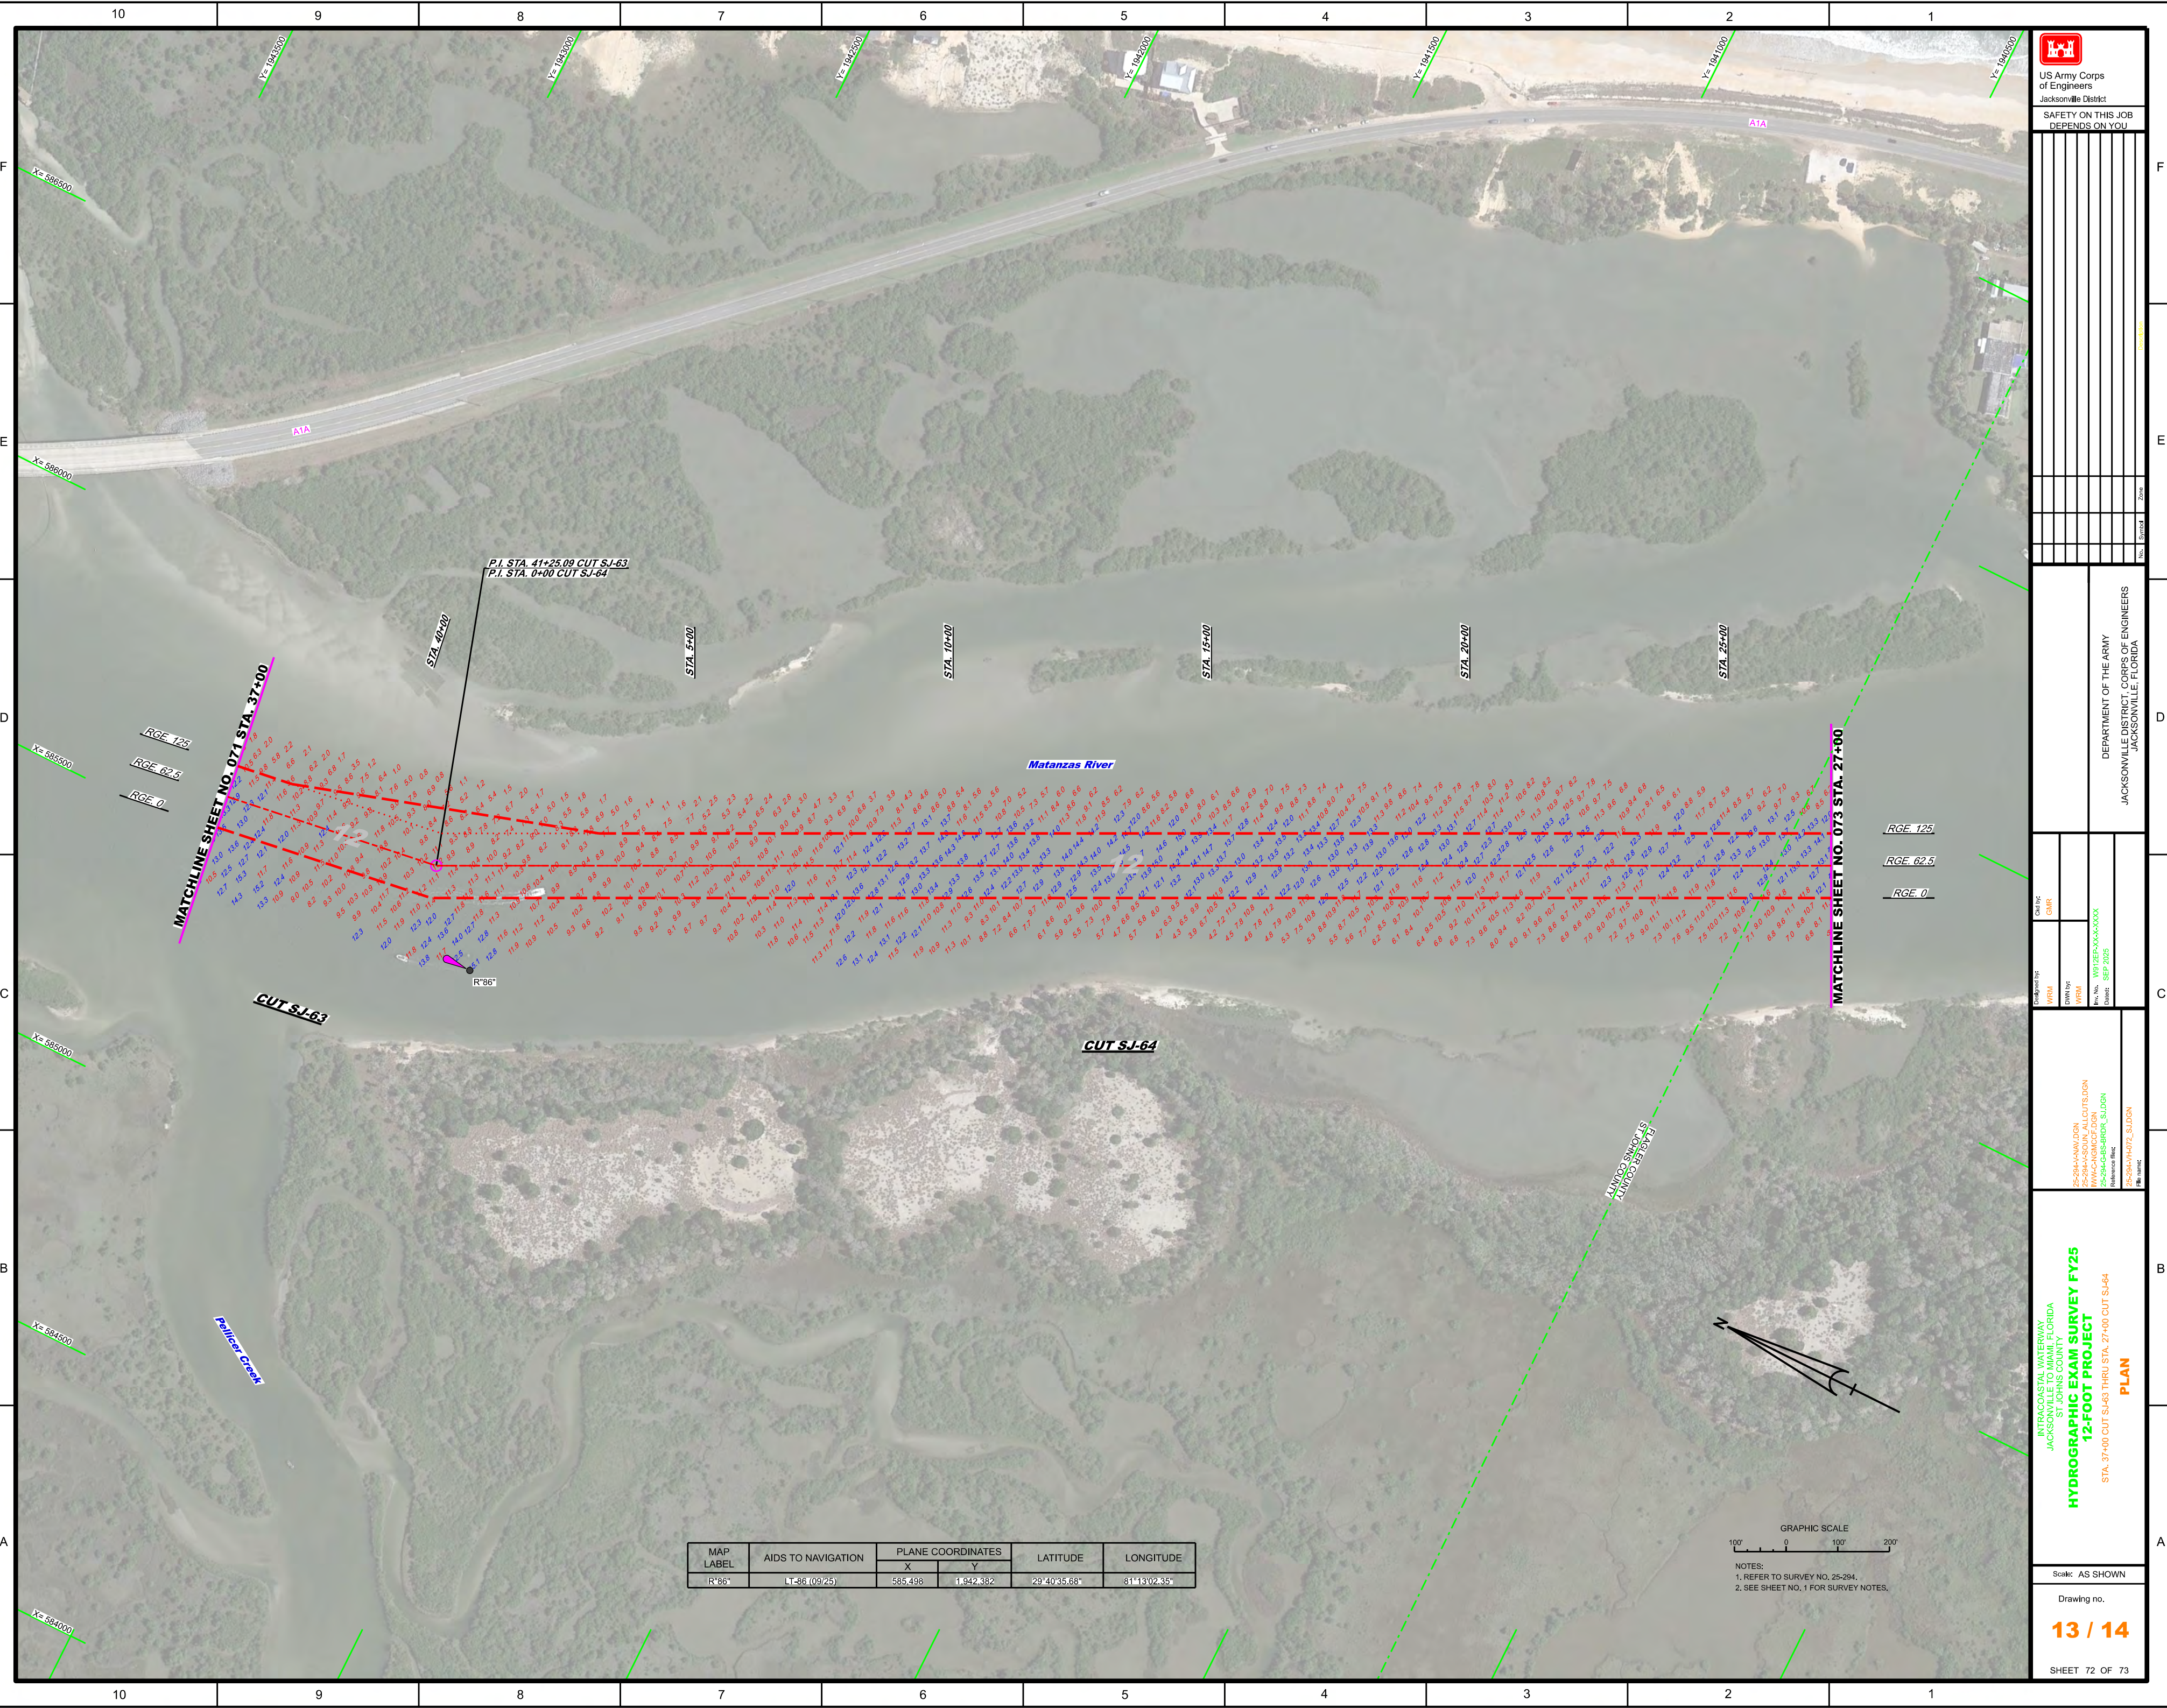

  US Army Corps of Engineers Jacksonville District		SAFETY ON THIS JOB DEPENDS ON YOU	
DEPARTMENT OF THE ARMY JACKSONVILLE DISTRICT, CORPS OF ENGINEERS JACKSONVILLE, FLORIDA		Scale: AS SHOWN	
Drawing no.		13 / 14	
SHEET 72 OF 73		PLAN	

