


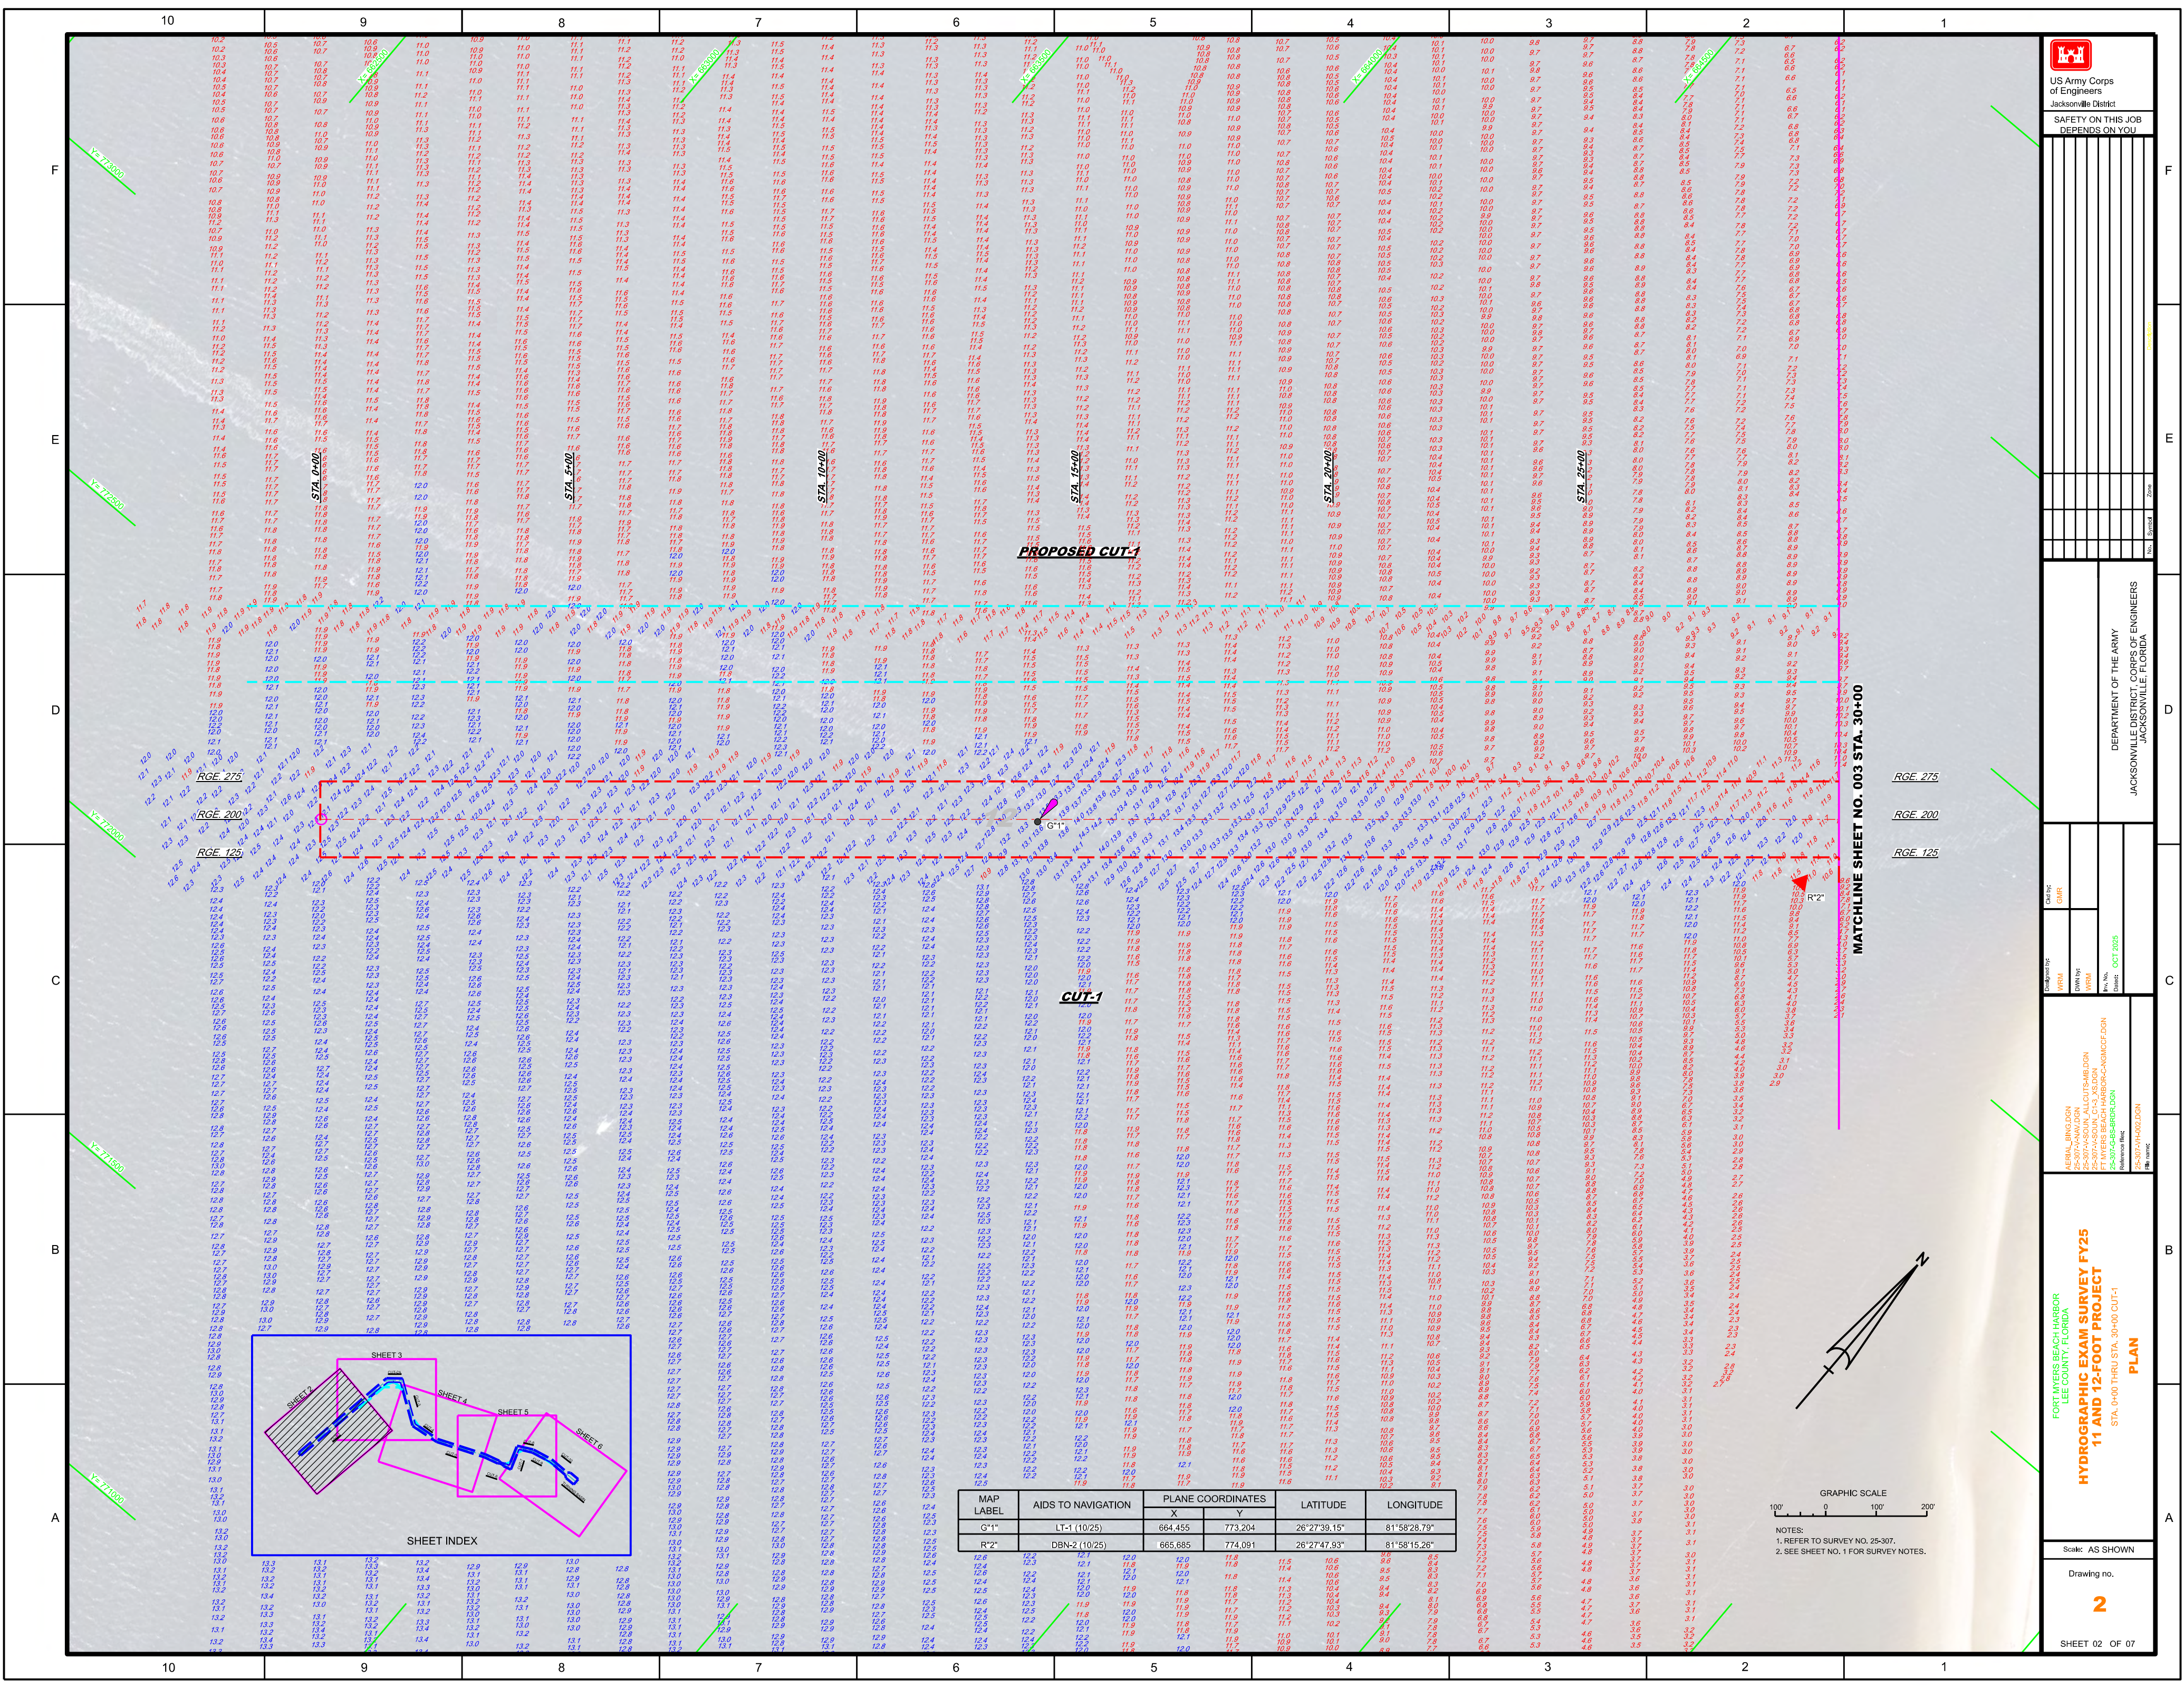

US Army Corps of Engineers
Jacksonville District

SAFETY ON THIS JOB
DEPENDS ON YOU

DEPARTMENT OF THE ARMY
JACKSONVILLE DISTRICT, CORPS OF ENGINEERS
JACKSONVILLE, FLORIDA

PROJECT: HYDROGRAPHIC EXAM SURVEY FY25
11 AND 12-FOOT PROJECT
STA. 0+00 THRU STA. 30+00 CUT-1


DATE: OCT 2025

SCALE: AS SHOWN


DRAWING NO. 2


SHEET 02 OF 07

MAP LABEL	AIDS TO NAVIGATION	PLANE COORDINATES		LATITUDE	LONGITUDE
		X	Y		
G*1	LT-1 (10/25)	664,455	773,204	26°27'39.15"	81°58'28.79"
R*2	DBN-2 (10/25)	665,685	774,091	26°27'47.93"	81°58'15.26"

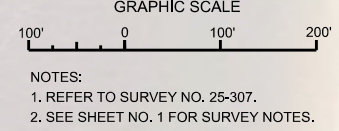

NOTES:
1. REFER TO SURVEY NO. 25-307.
2. SEE SHEET NO. 1 FOR SURVEY NOTES.

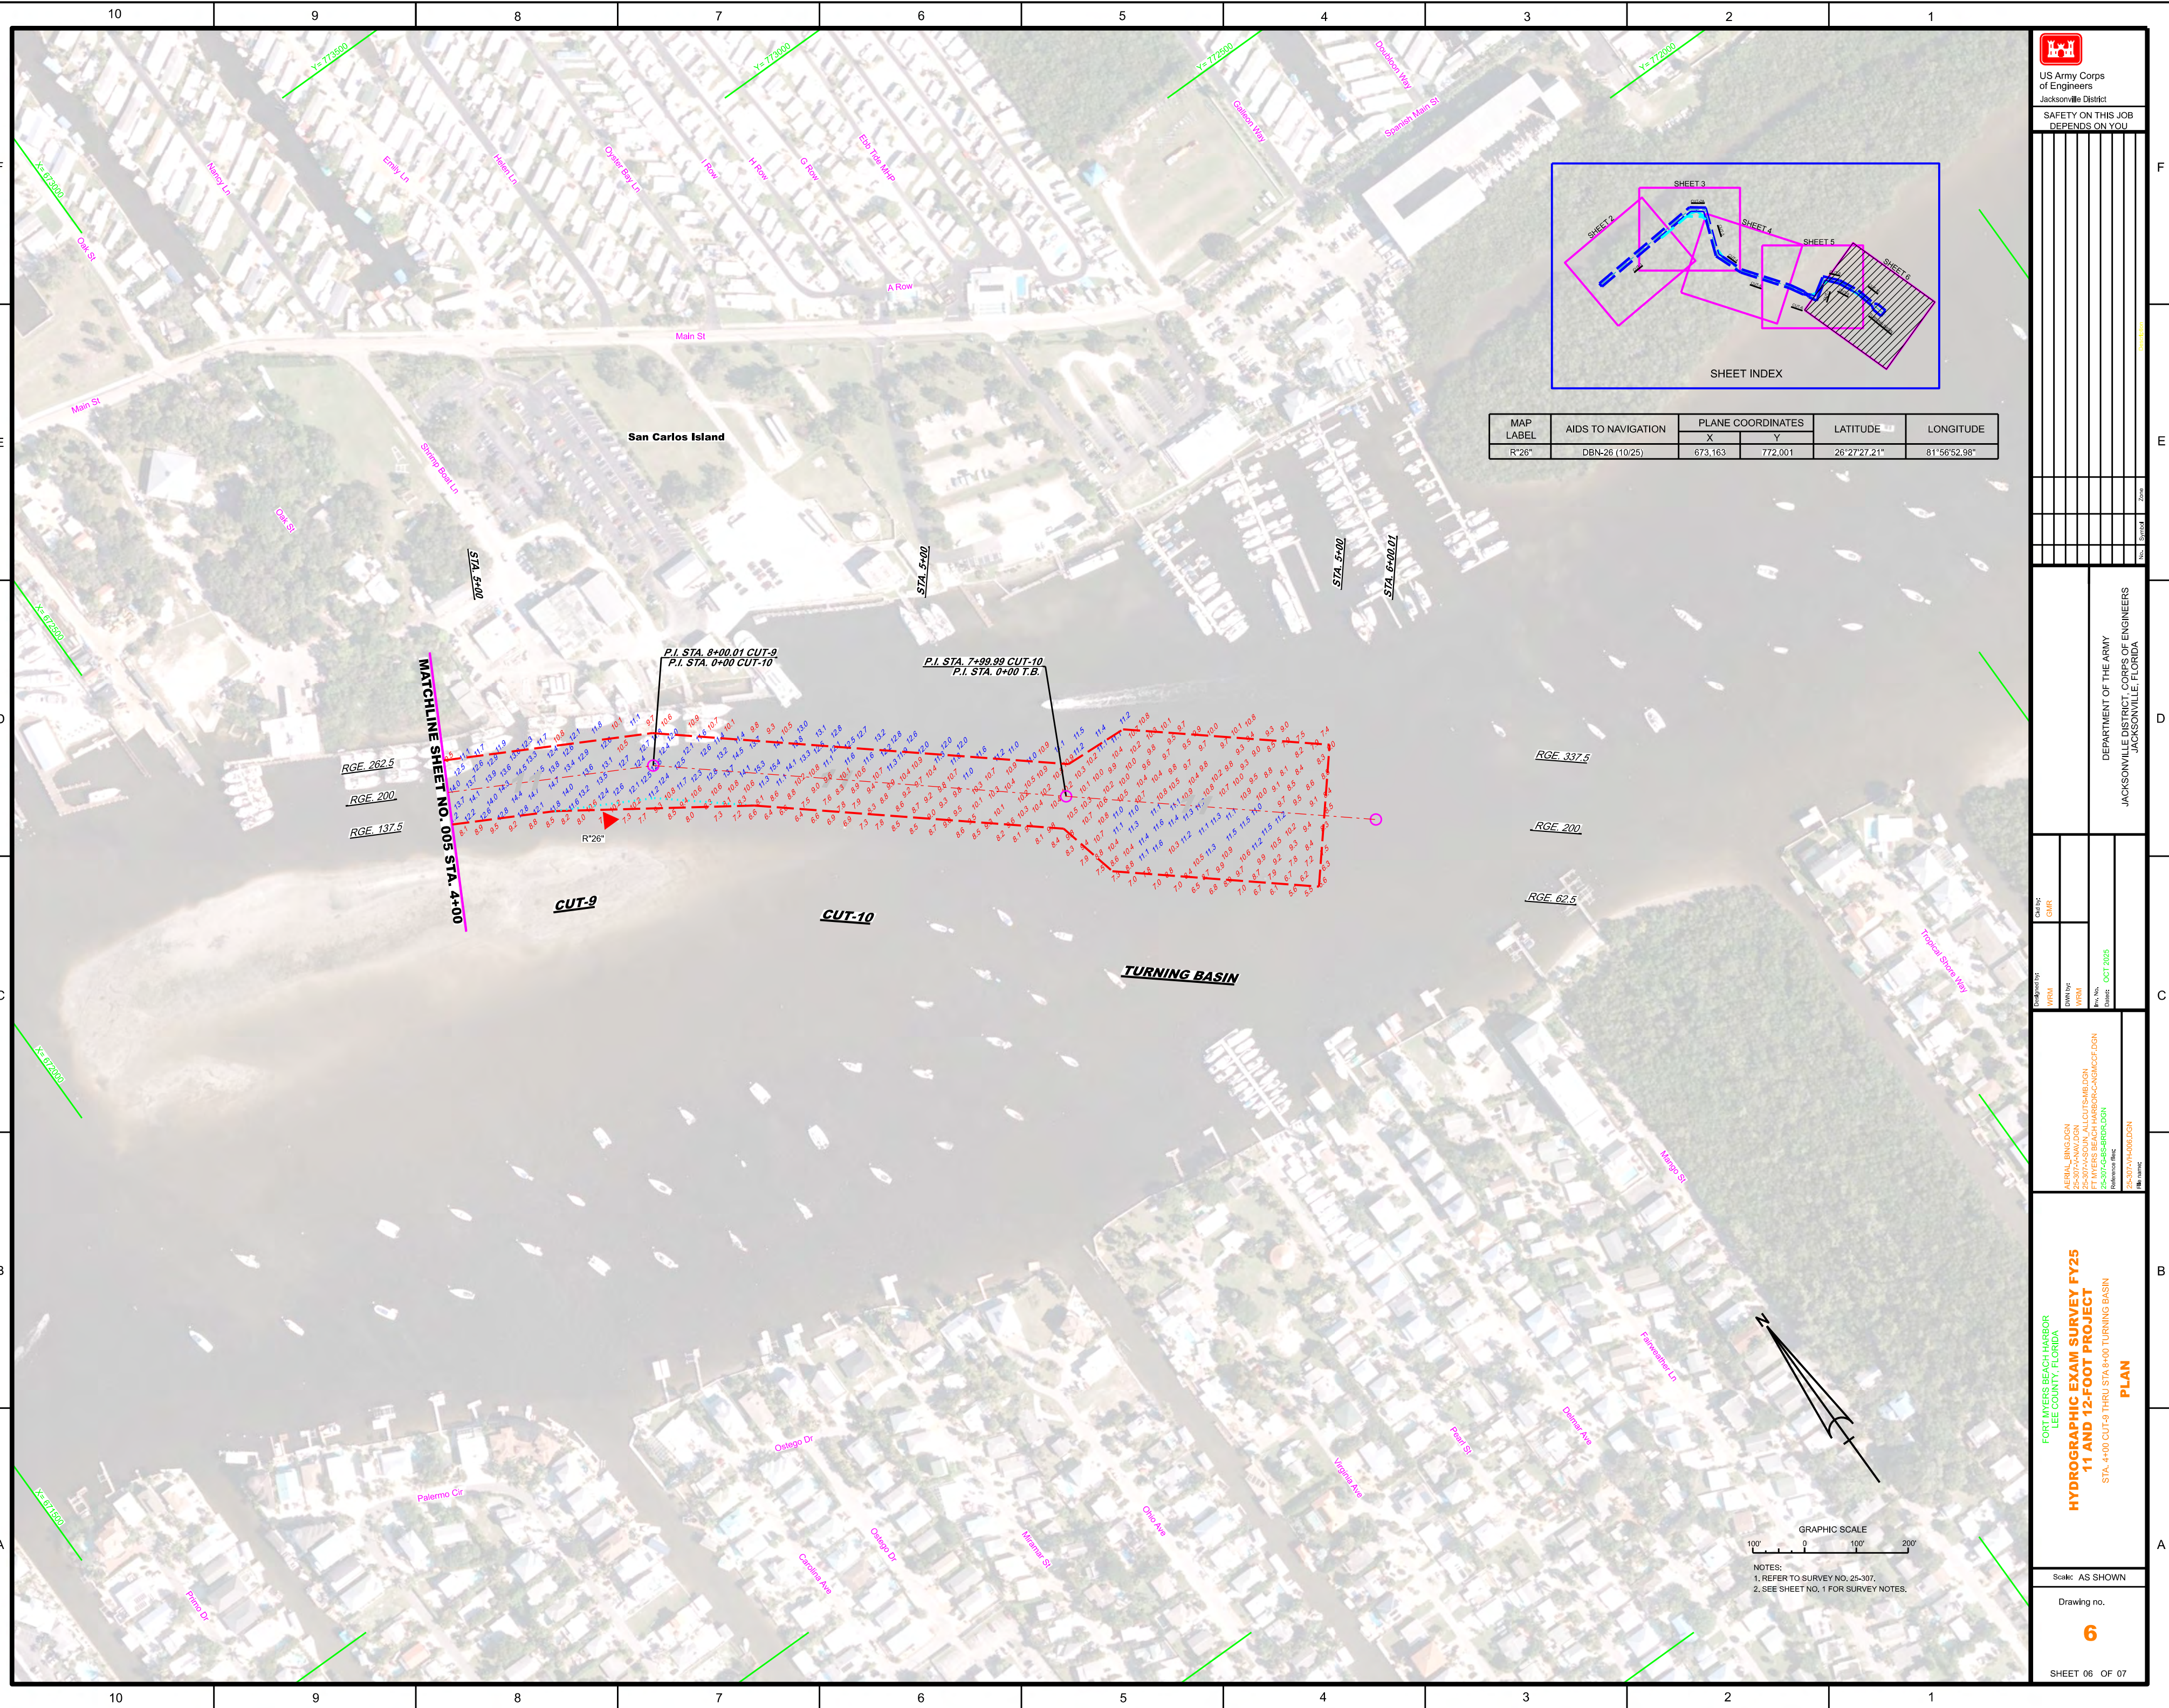

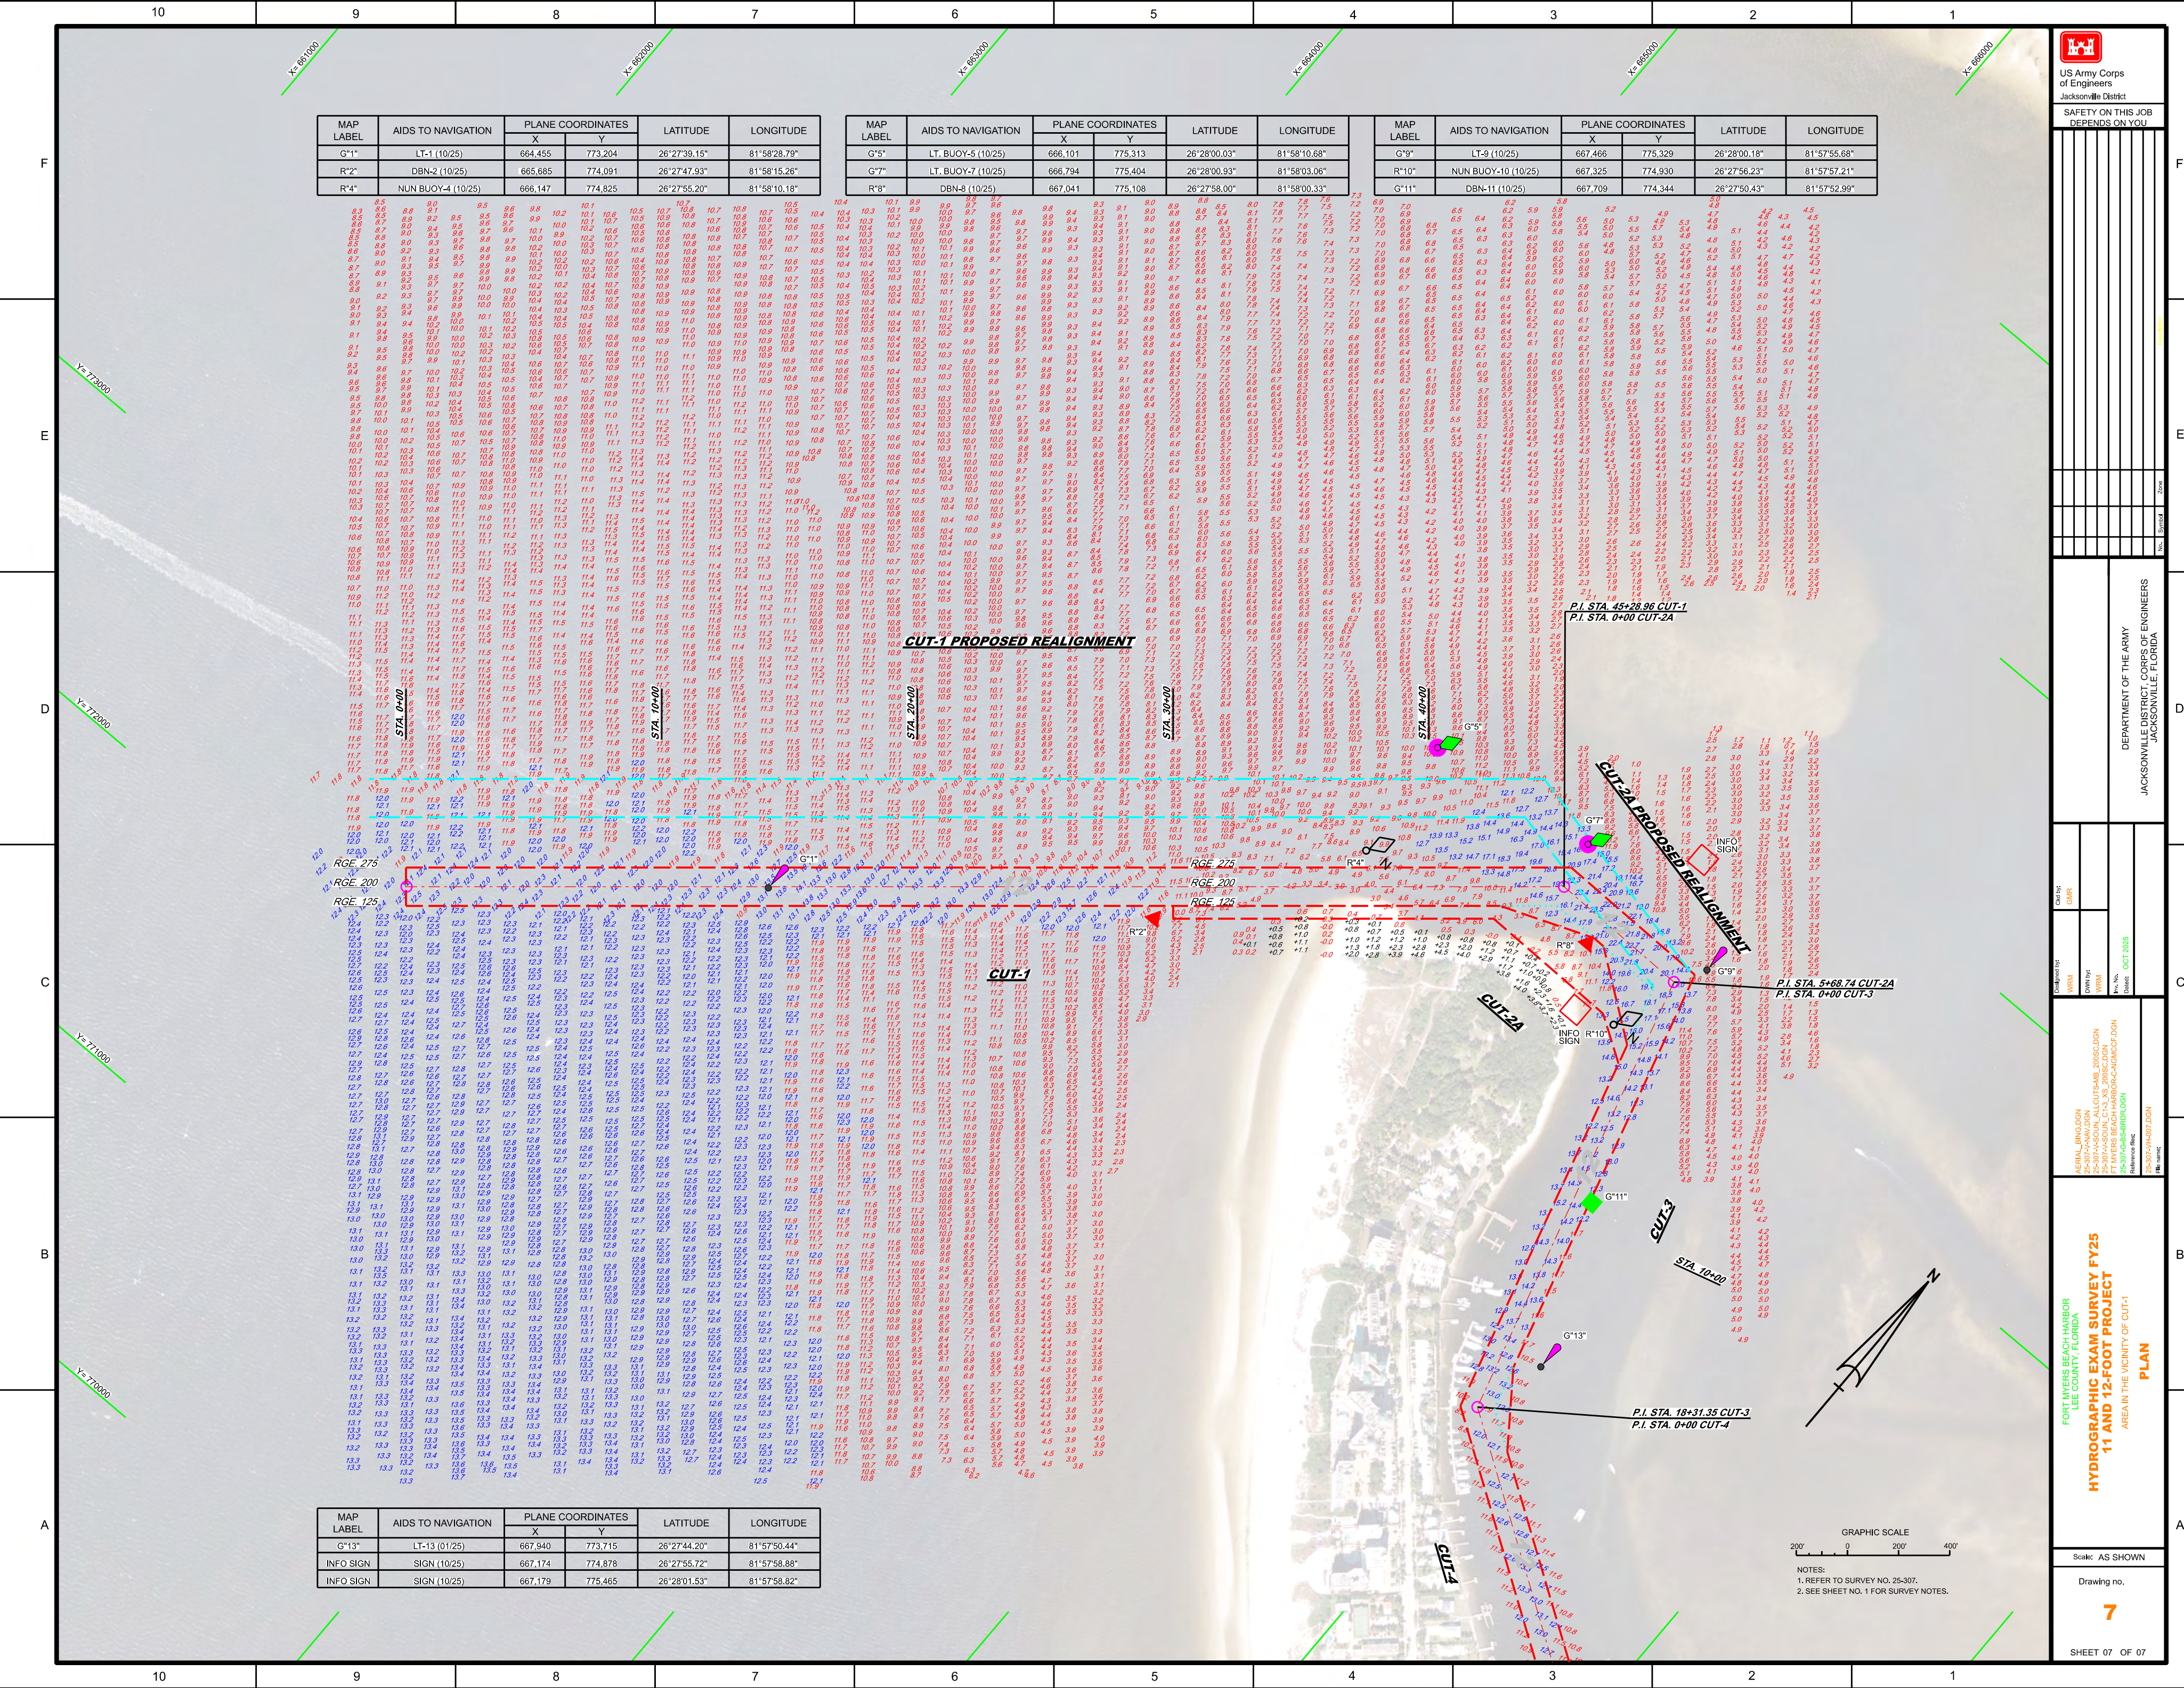

MAP LABEL	AIDS TO NAVIGATION	PLANE COORDINATES		LATITUDE	LONGITUDE
		X	Y		
G*1"	LT-1 (10/25)	664.455	773.204	26°27'39.15"	81°58'28.79"
R*2"	DBN-2 (10/25)	665.685	774.091	26°27'47.93"	81°58'15.26"
R*4"	NUN BUOY-4 (10/25)	666.147	774.825	26°27'55.20"	81°58'10.18"

MAP LABEL	AIDS TO NAVIGATION	PLANE COORDINATES		LATITUDE	LONGITUDE
		X	Y		
G*5"	LT. BUOY-5 (10/25)	666.101	775.313	26°28'00.03"	81°58'10.68"
G*7"	LT. BUOY-7 (10/25)	666.794	775.404	26°28'00.93"	81°58'03.06"
R*8"	DBN-8 (10/25)	667.041	775.108	26°27'58.00"	81°58'00.33"

MAP LABEL	AIDS TO NAVIGATION	PLANE COORDINATES		LATITUDE	LONGITUDE
		X	Y		
G*9"	LT-9 (10/25)	667.466	775.329	26°28'00.18"	81°57'55.68"
R*10"	NUN BUOY-10 (10/25)	667.325	774.930	26°27'56.23"	81°57'57.21"
G*11"	DBN-11 (10/25)	667.709	774.344	26°27'50.43"	81°57'52.99"

MAP LABEL	AIDS TO NAVIGATION	PLANE COORDINATES		LATITUDE	LONGITUDE
		X	Y		
G*13"	LT-13 (01/25)	667.940	773.715	26°27'44.20"	81°57'50.44"
INFO SIGN	SIGN (10/25)	667.174	774.878	26°27'55.72"	81°57'58.88"
INFO SIGN	SIGN (10/25)	667.179	775.465	26°28'01.53"	81°57'58.82"

GRAPHIC SCALE
200' 0 200' 400'
NOTES:
1. REFER TO SURVEY NO. 25-307.
2. SEE SHEET NO. 1 FOR SURVEY NOTES.

US Army Corps of Engineers
Jacksonville District

SAFETY ON THIS JOB
DEPENDS ON YOU

DEPARTMENT OF THE ARMY
JACKSONVILLE, FLORIDA

HYDROGRAPHIC EXAM SURVEY FY25
11 AND 12-FOOT PROJECT
AREA IN THE VICINITY OF CUT-1
PLAN

Scale: AS SHOWN

Drawing no.

SHEET 07 OF 07