






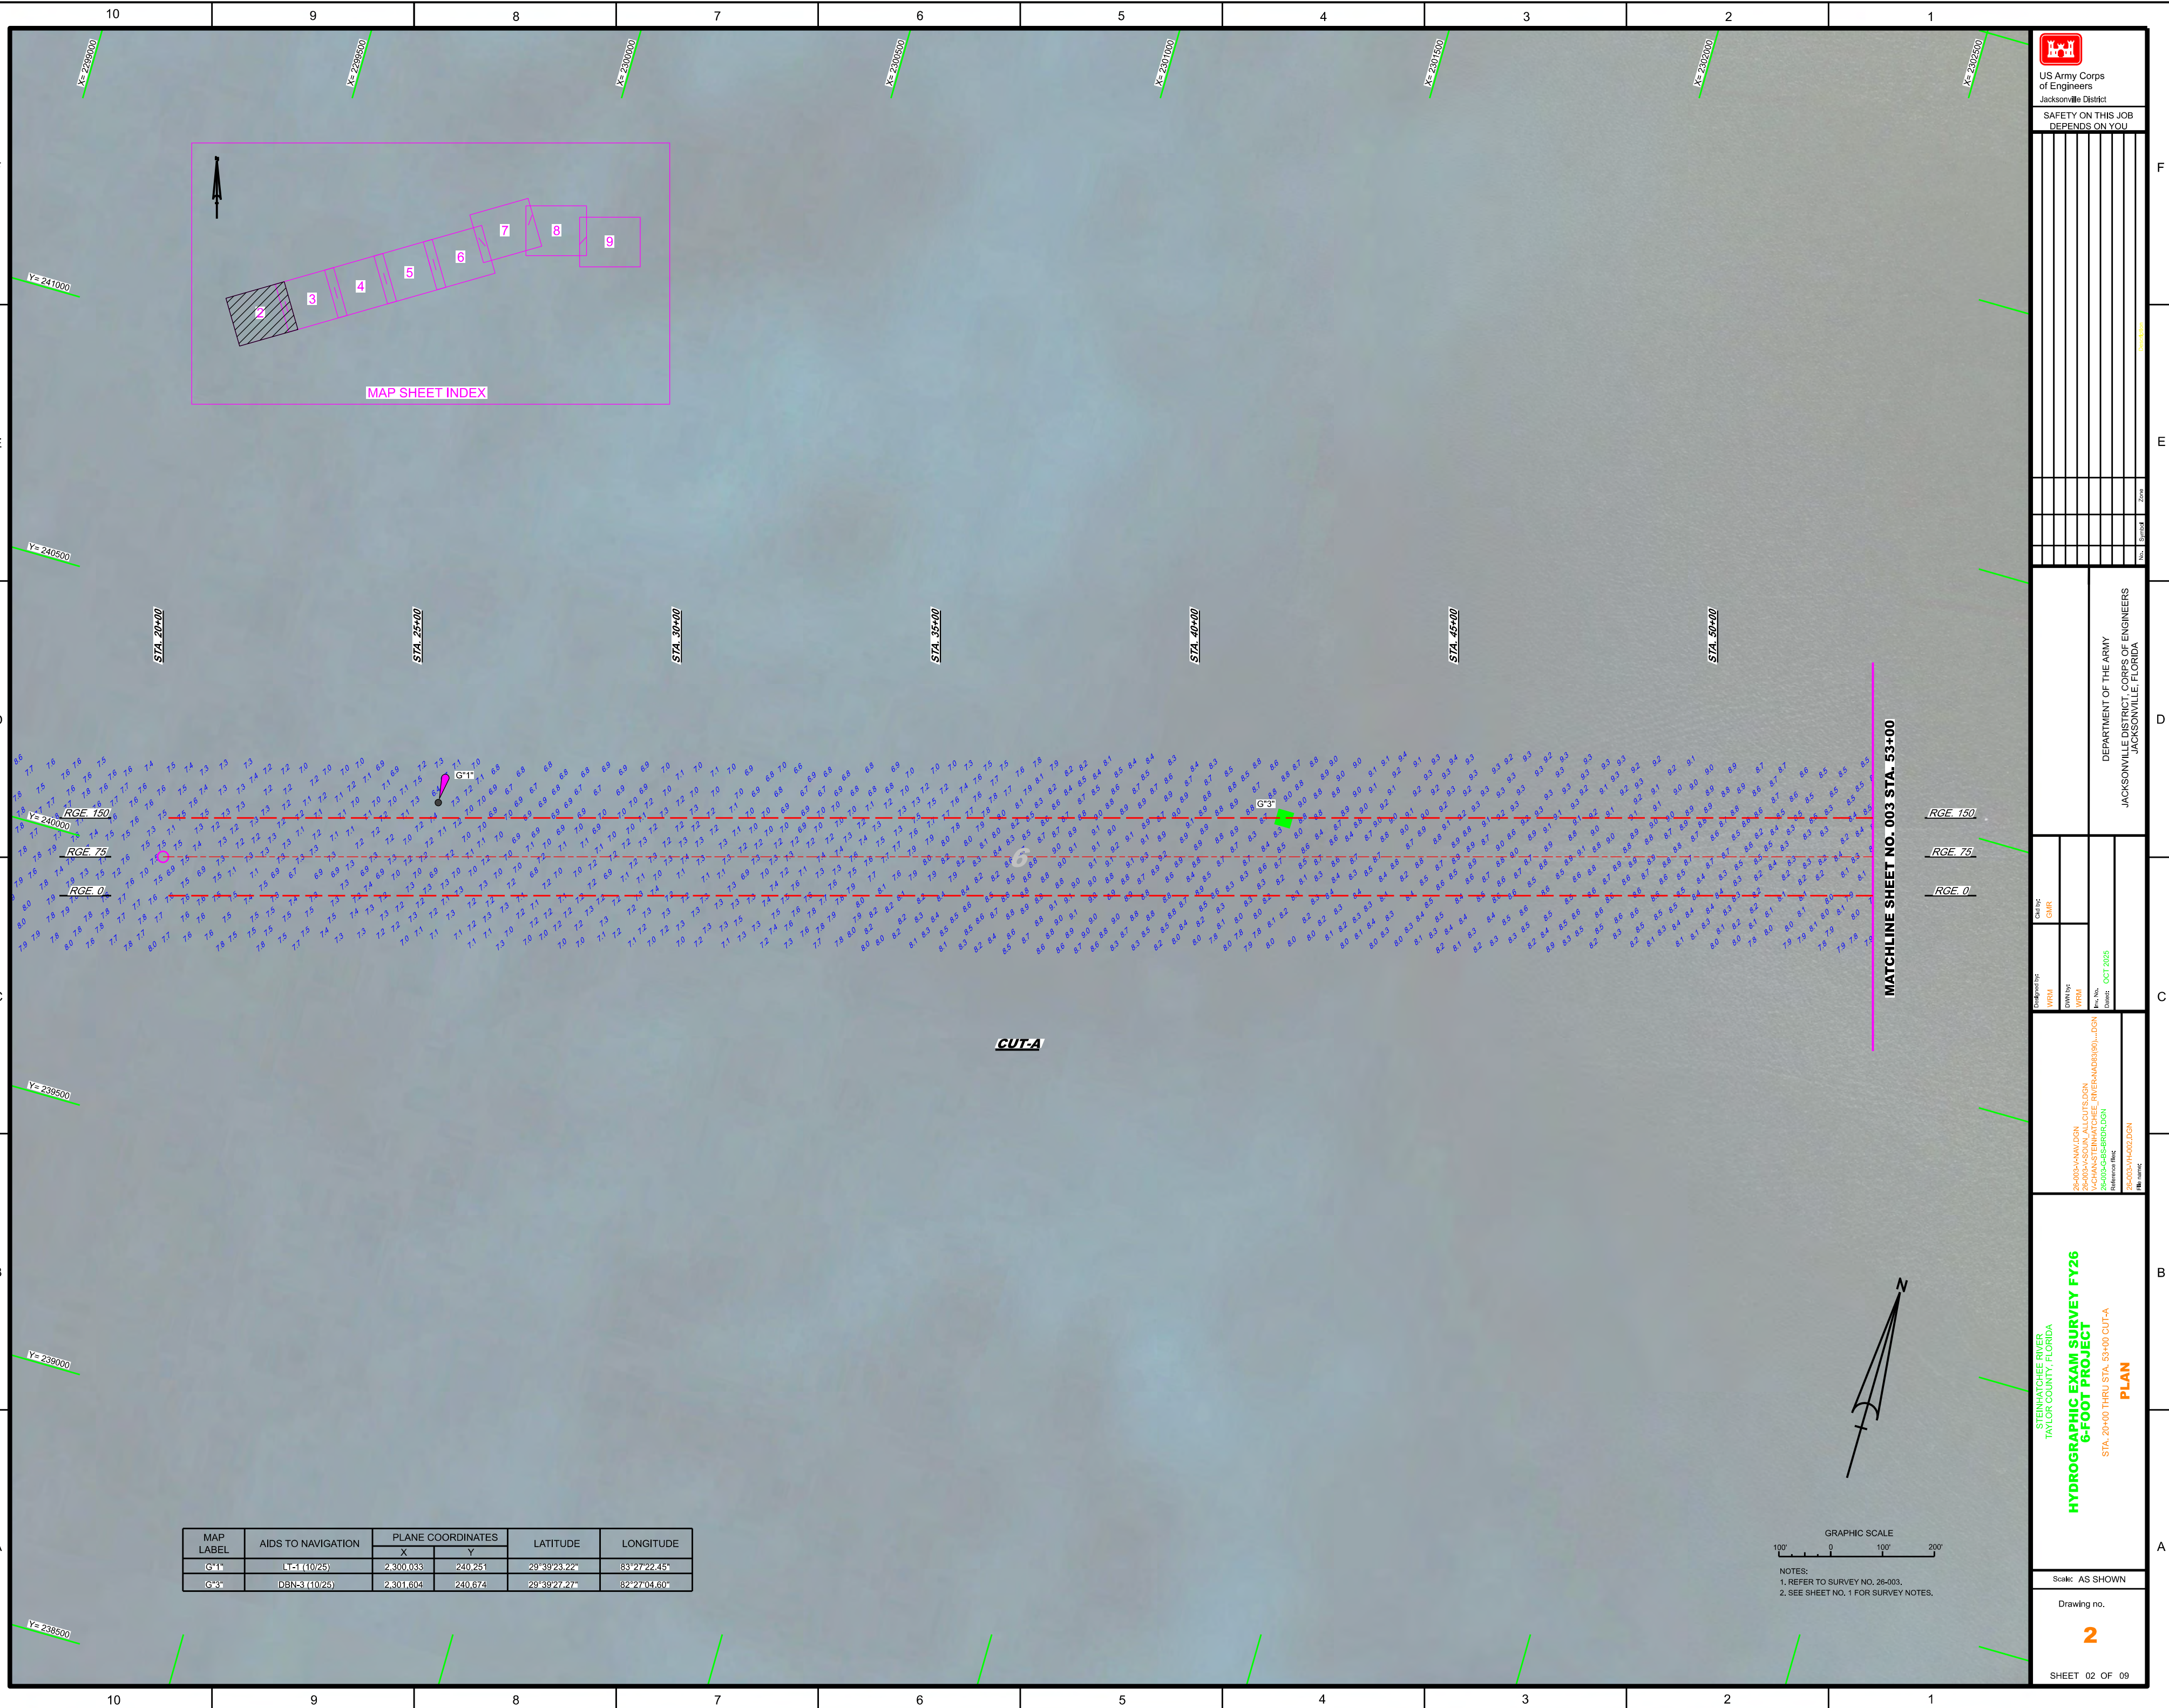

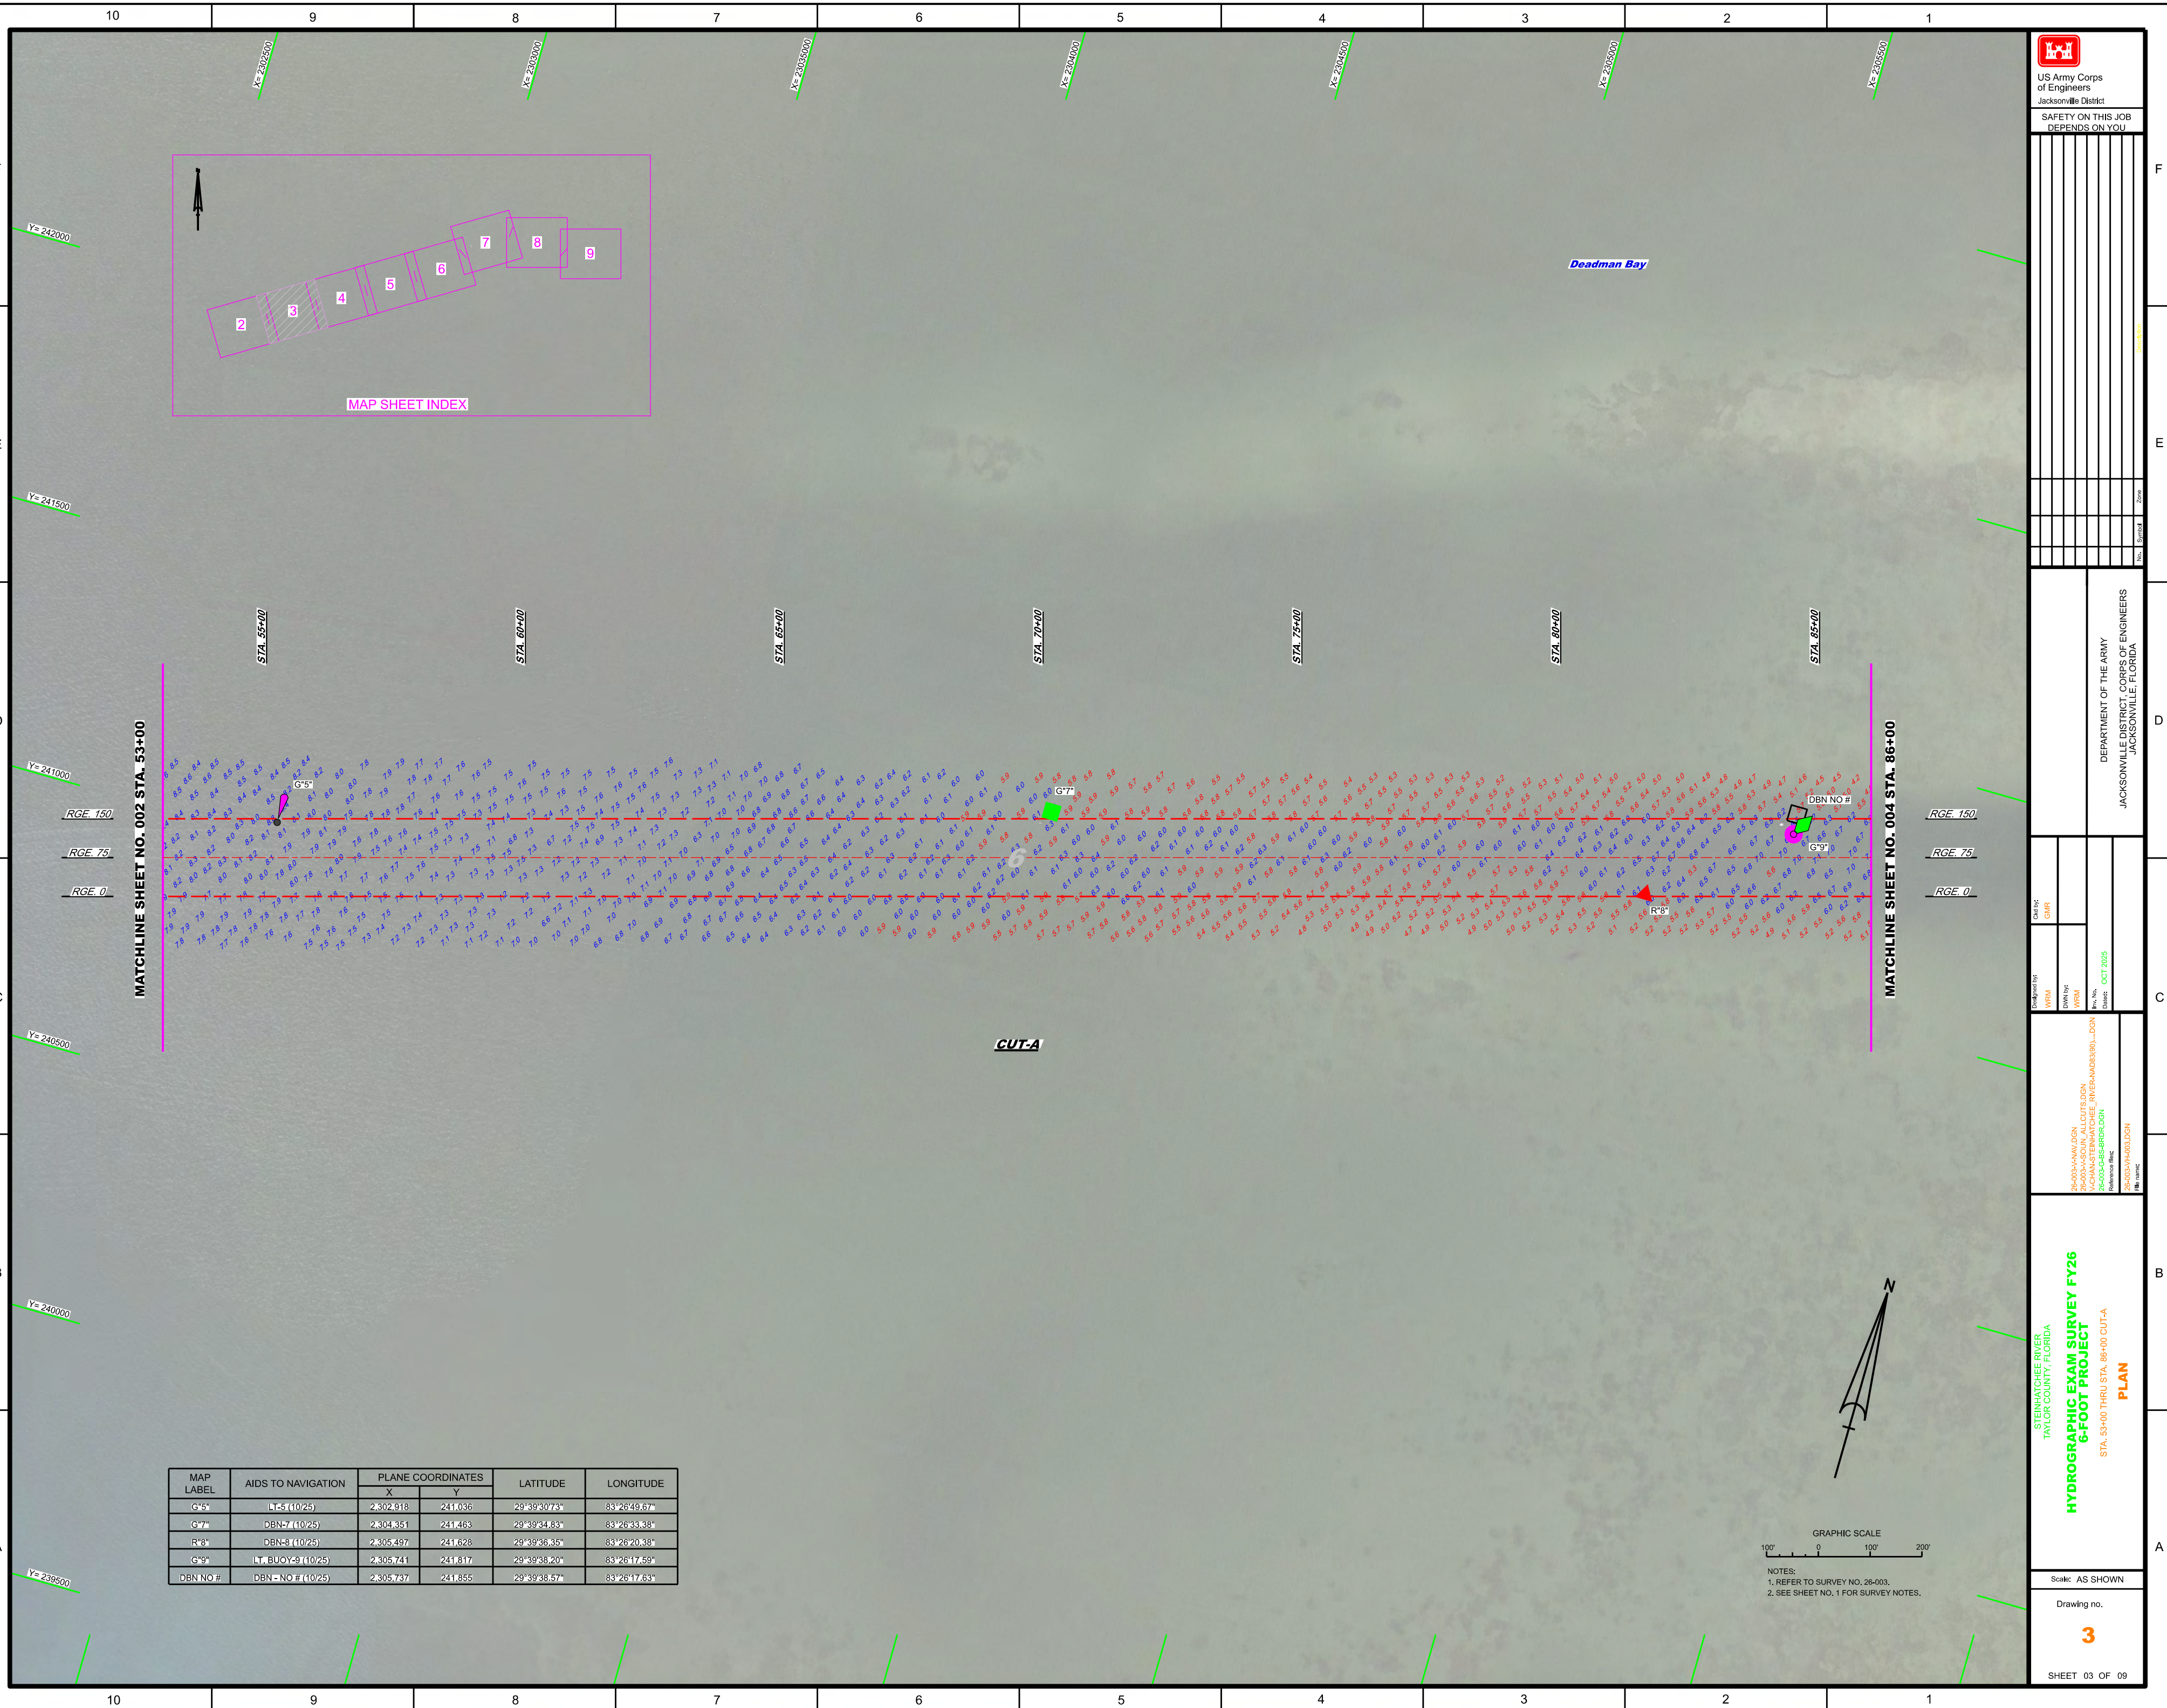

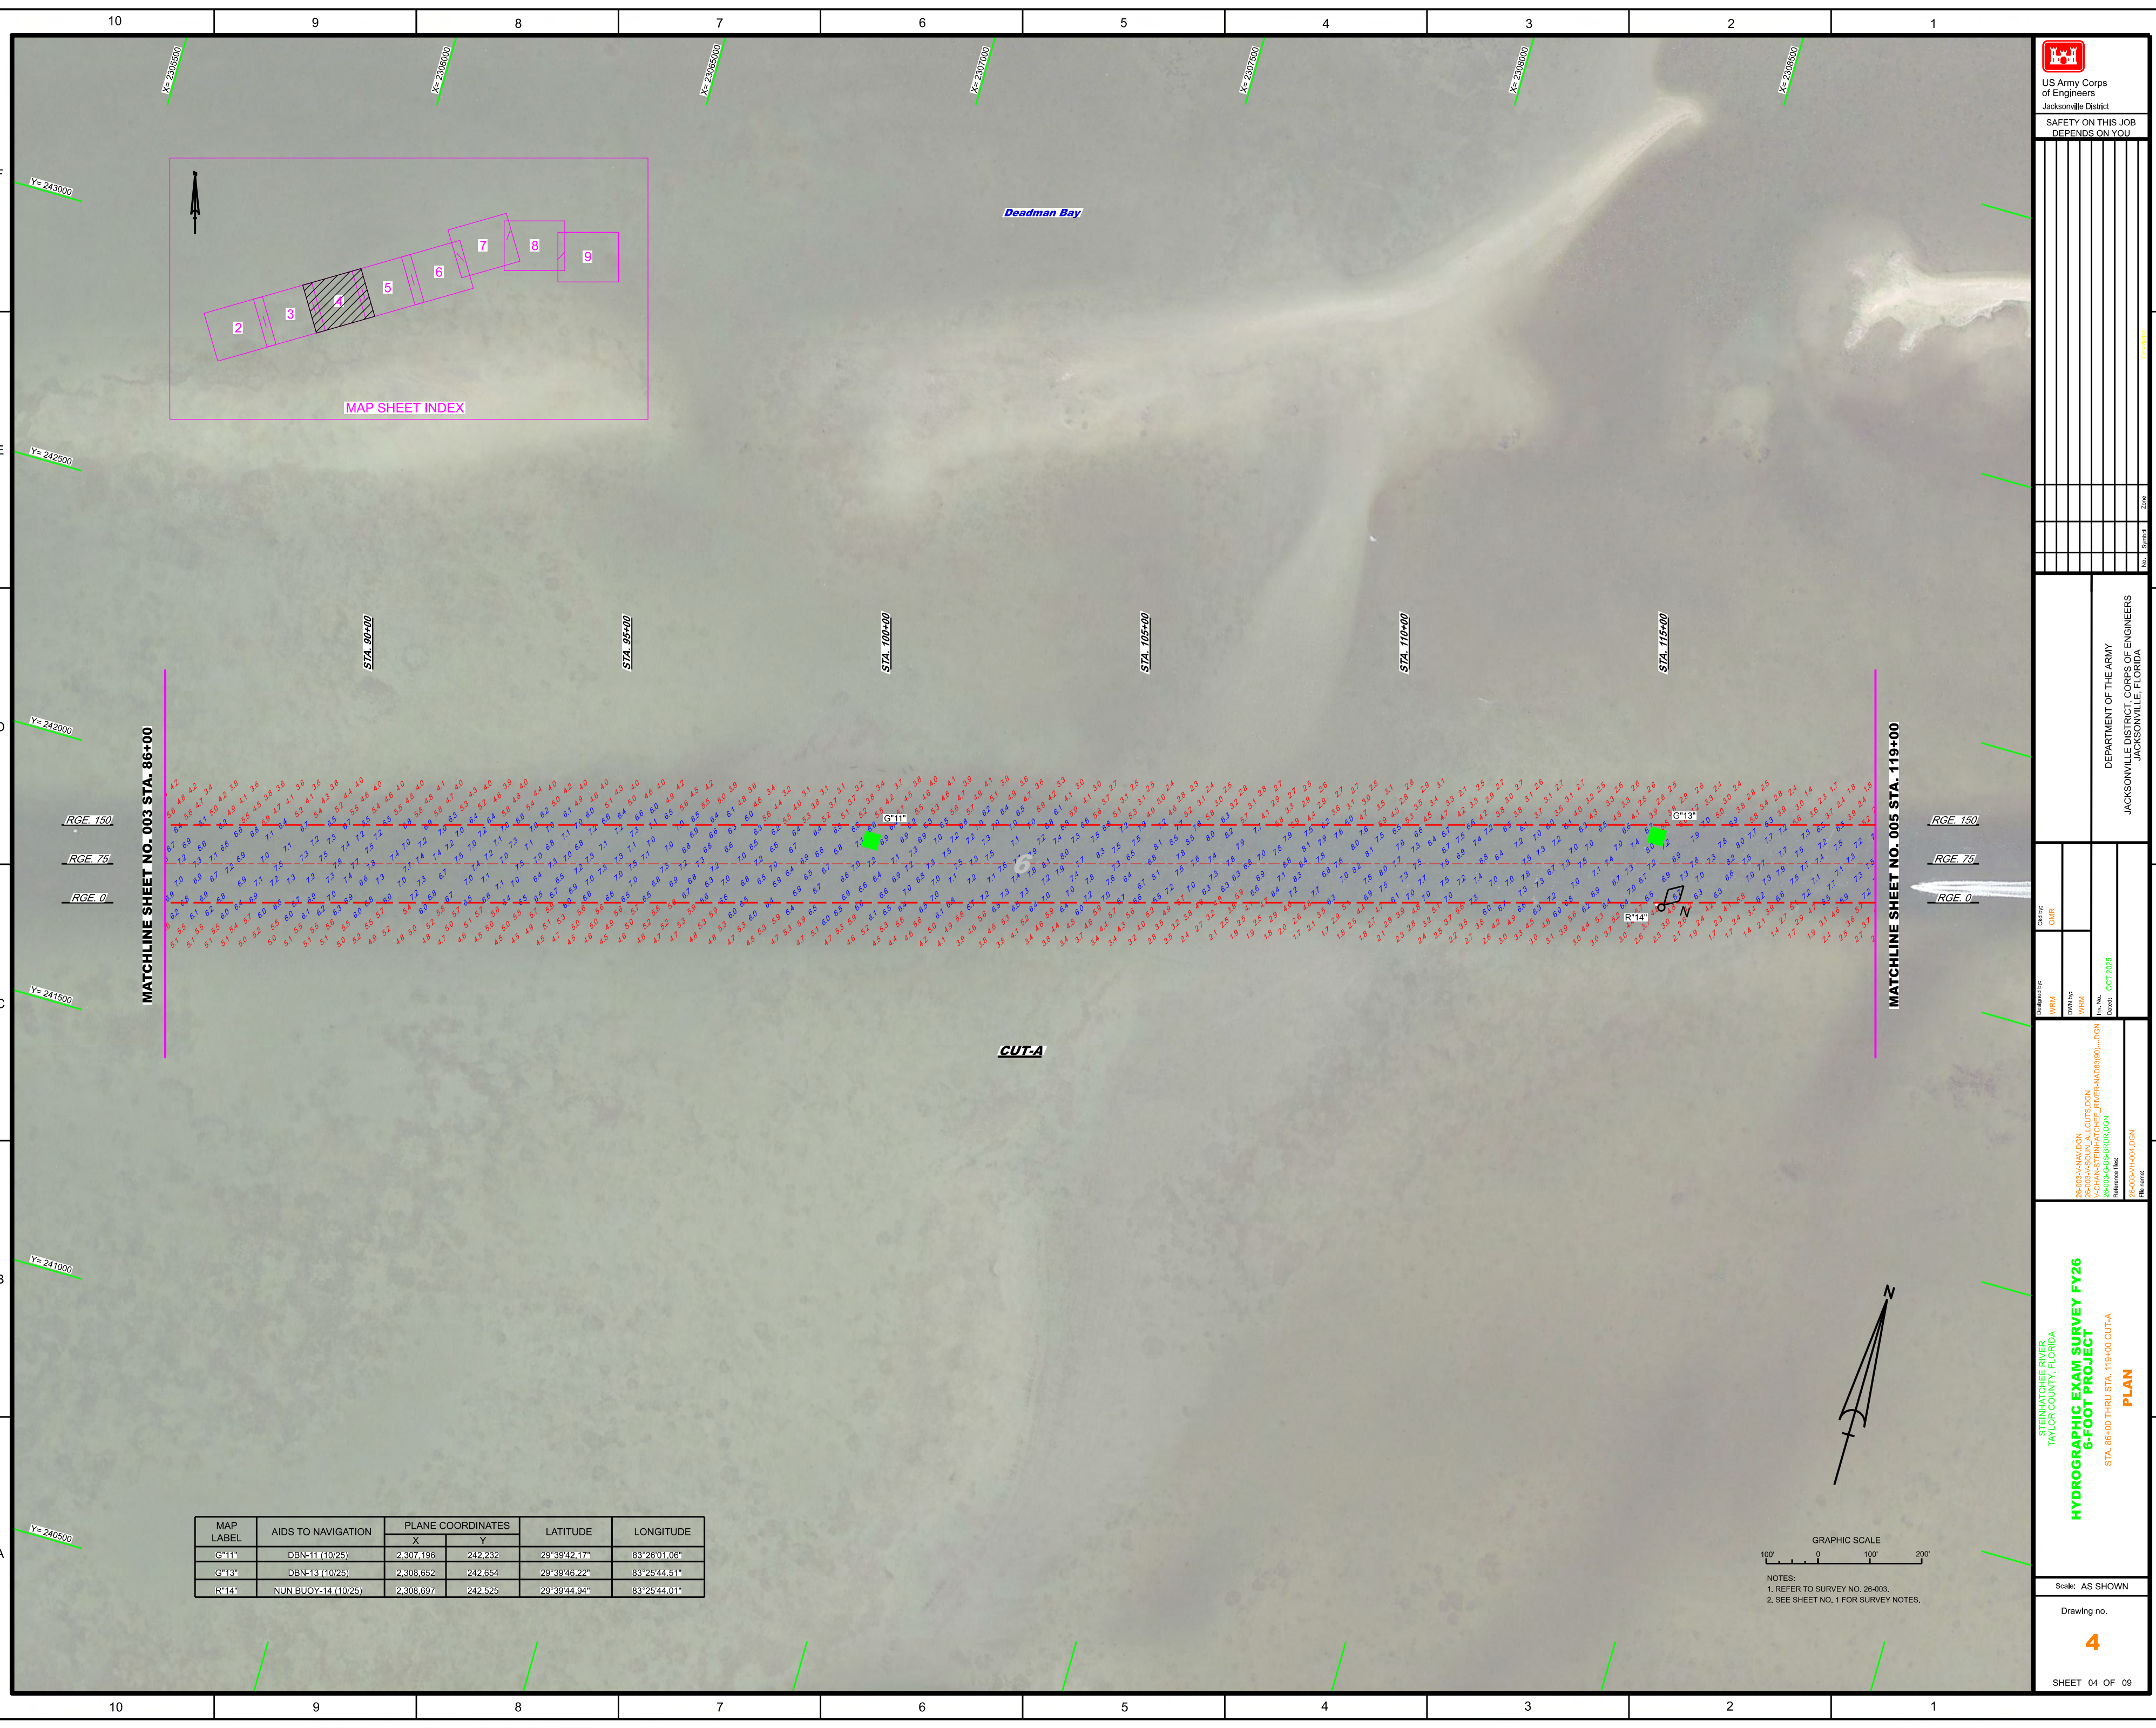

GRAPHIC SCALE

100' 0 100' 200'

NOTES:

1. REFER TO SURVEY NO. 26-003.
2. SEE SHEET NO. 1 FOR SURVEY NOTES.

[illegible]

