


Permit Number 0200269-001-JC; Modification Number 0200269-005-EM
 Previous Permit Drawing REPLACED ON July 1, 2005

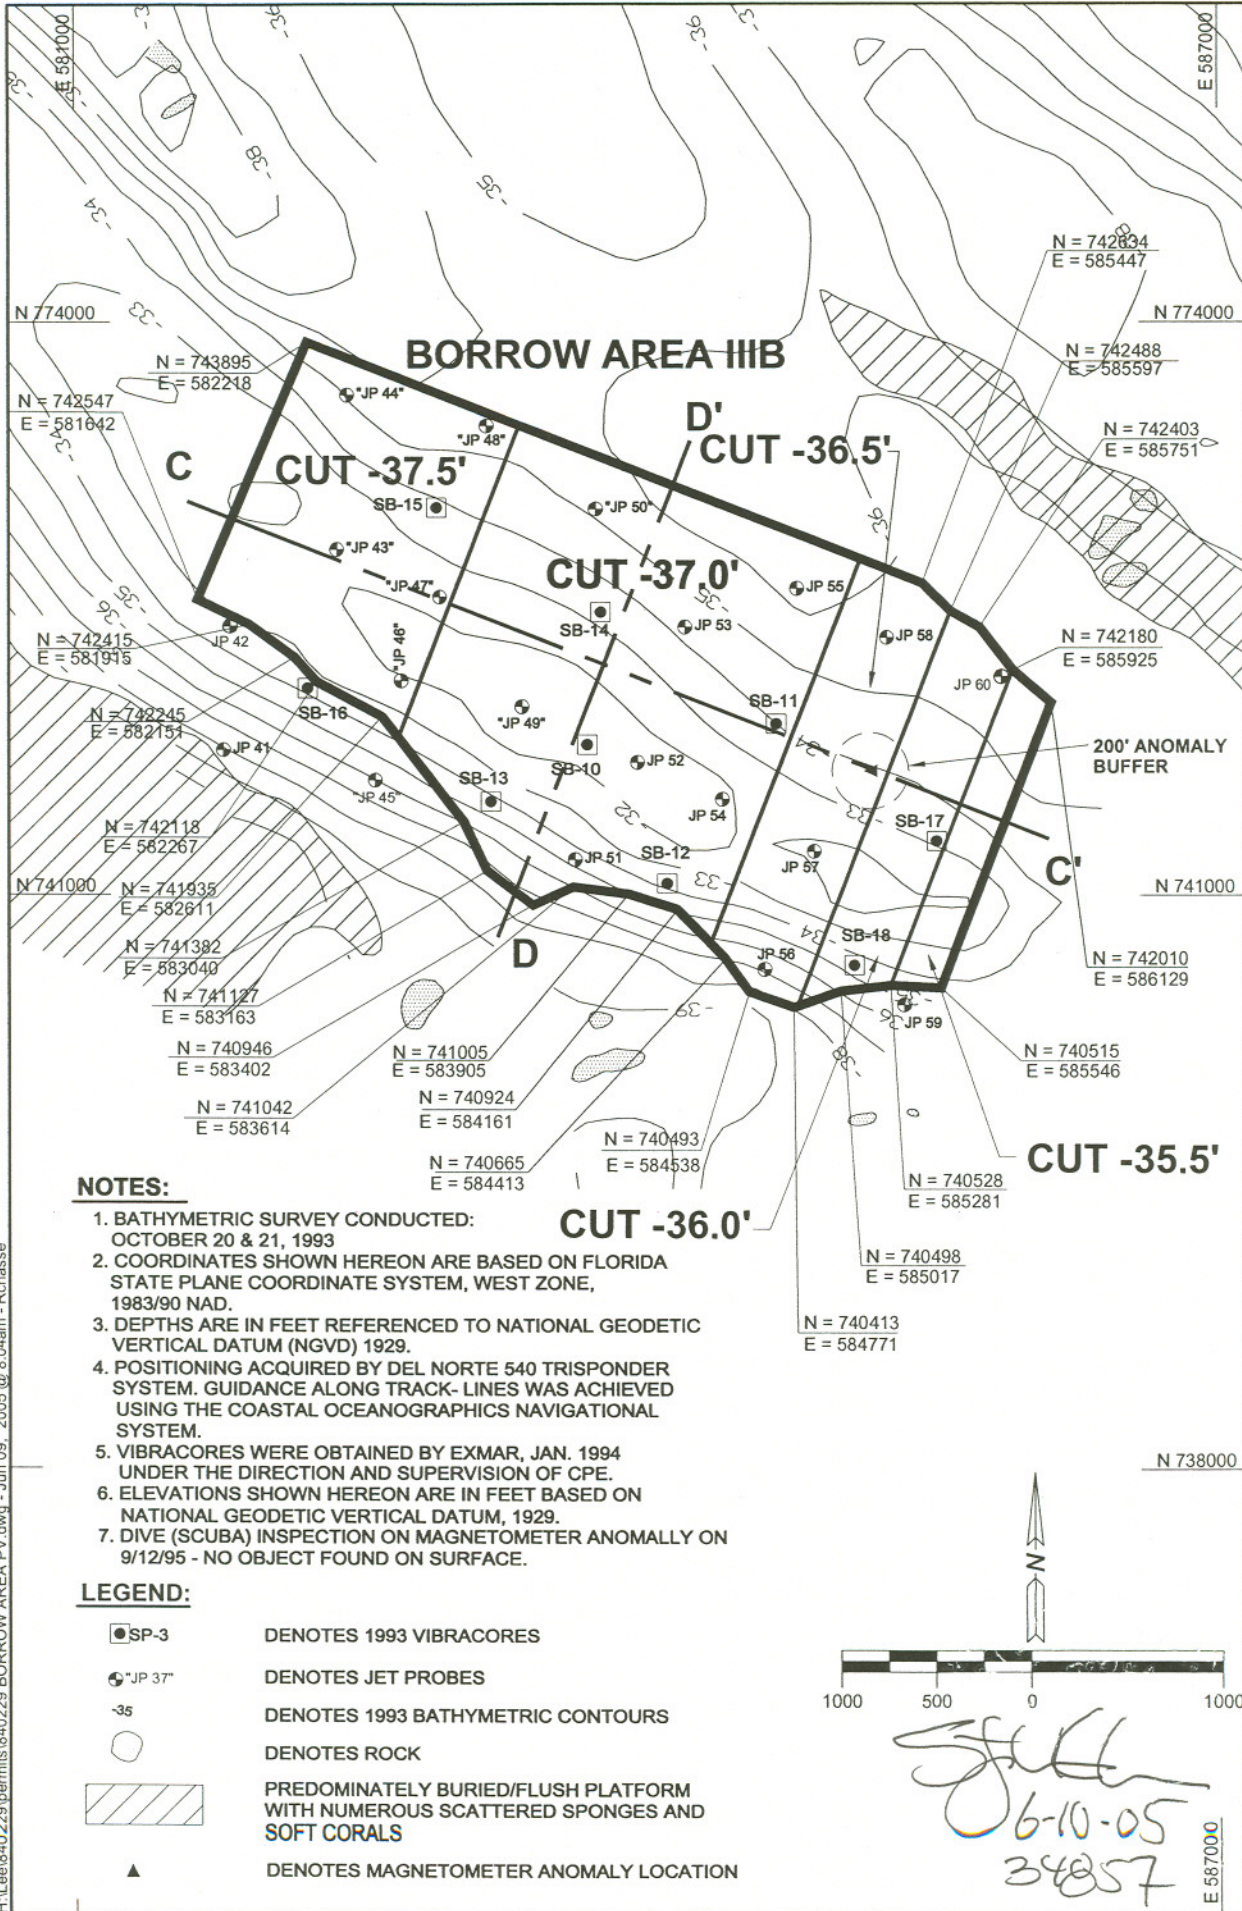

NOTES:

1. BATHYMETRIC SURVEY CONDUCTED: OCTOBER 20 & 21, 1993
2. COORDINATES SHOWN HEREON ARE BASED ON FLORIDA STATE PLANE COORDINATE SYSTEM, WEST ZONE, 1983/90 NAD.
3. DEPTHS ARE IN FEET REFERENCED TO NATIONAL GEODETIC VERTICAL DATUM (NGVD) 1929.
4. POSITIONING ACQUIRED BY DEL NORTE 540 TRISPONDER SYSTEM. GUIDANCE ALONG TRACK-LINES WAS ACHIEVED USING THE COASTAL OCEANOGRAPHICS NAVIGATIONAL SYSTEM.
5. VIBRACORES WERE OBTAINED BY EXMAR, JAN. 1994 UNDER THE DIRECTION AND SUPERVISION OF CPE.
6. ELEVATIONS SHOWN HEREON ARE IN FEET BASED ON NATIONAL GEODETIC VERTICAL DATUM, 1929.
7. DIVE (SCUBA) INSPECTION ON MAGNETOMETER ANOMALLY ON 9/12/95 - NO OBJECT FOUND ON SURFACE.

LEGEND:

- SP-3 DENOTES 1993 VIBRACORES
- ⊙ "JP 37" DENOTES JET PROBES
- 35 DENOTES 1993 BATHYMETRIC CONTOURS
- DENOTES ROCK
- ▨ PREDOMINATELY BURIED/FLUSH PLATFORM WITH NUMEROUS SCATTERED SPONGES AND SOFT CORALS
- ▲ DENOTES MAGNETOMETER ANOMALY LOCATION

**CAPTIVA & SANIBEL ISLANDS
 RENOURISHMENT PROJECT
 BORROW AREA IIIB BATHYMETRY**

TITLE:

2481 N.W. BOCA RATON BLVD.
 BOCA RATON, FL. 33431

**COASTAL PLANNING &
 ENGINEERING, INC.**

DATE: 5/20/02
 BY: JRC
 COMM. NO. 8402.29
 SHEET: 12

H:\Lee\840229\permits\840229 BORROW AREA PV.dwg - Jun 09, 2005 @ 8:04am - Rchasse