

DESIGN AUTHENTICATION


PROJECT: Port Everglades Maintenance Dredging, Broward County, Florida

ATTACHED PLAN SHEETS: 13 sheets


The attached plans were prepared by the Jacksonville District, U.S. Army Corps of Engineers (USACE). The initials or signatures and registration designations of individuals appear on these project documents within the scope of their employment as required by ER 1110-1-8152, 24 Jan 2012, and are not made in the individual capacity of the signatories.

USACE employee signatures are provided in support of the "Interagency Coordination Agreement for Civil Works Projects", signed 28 Feb 2006 by the Florida Department of Environmental Protection, the USACE Jacksonville District, and USACE Mobile District.

These plans are for permitting purposes only, and are not for construction.

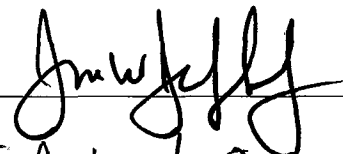

15 Jun 2012
DATE
Chief, Operations Division
Jim W. Jeffords, P.E.
Operations Division

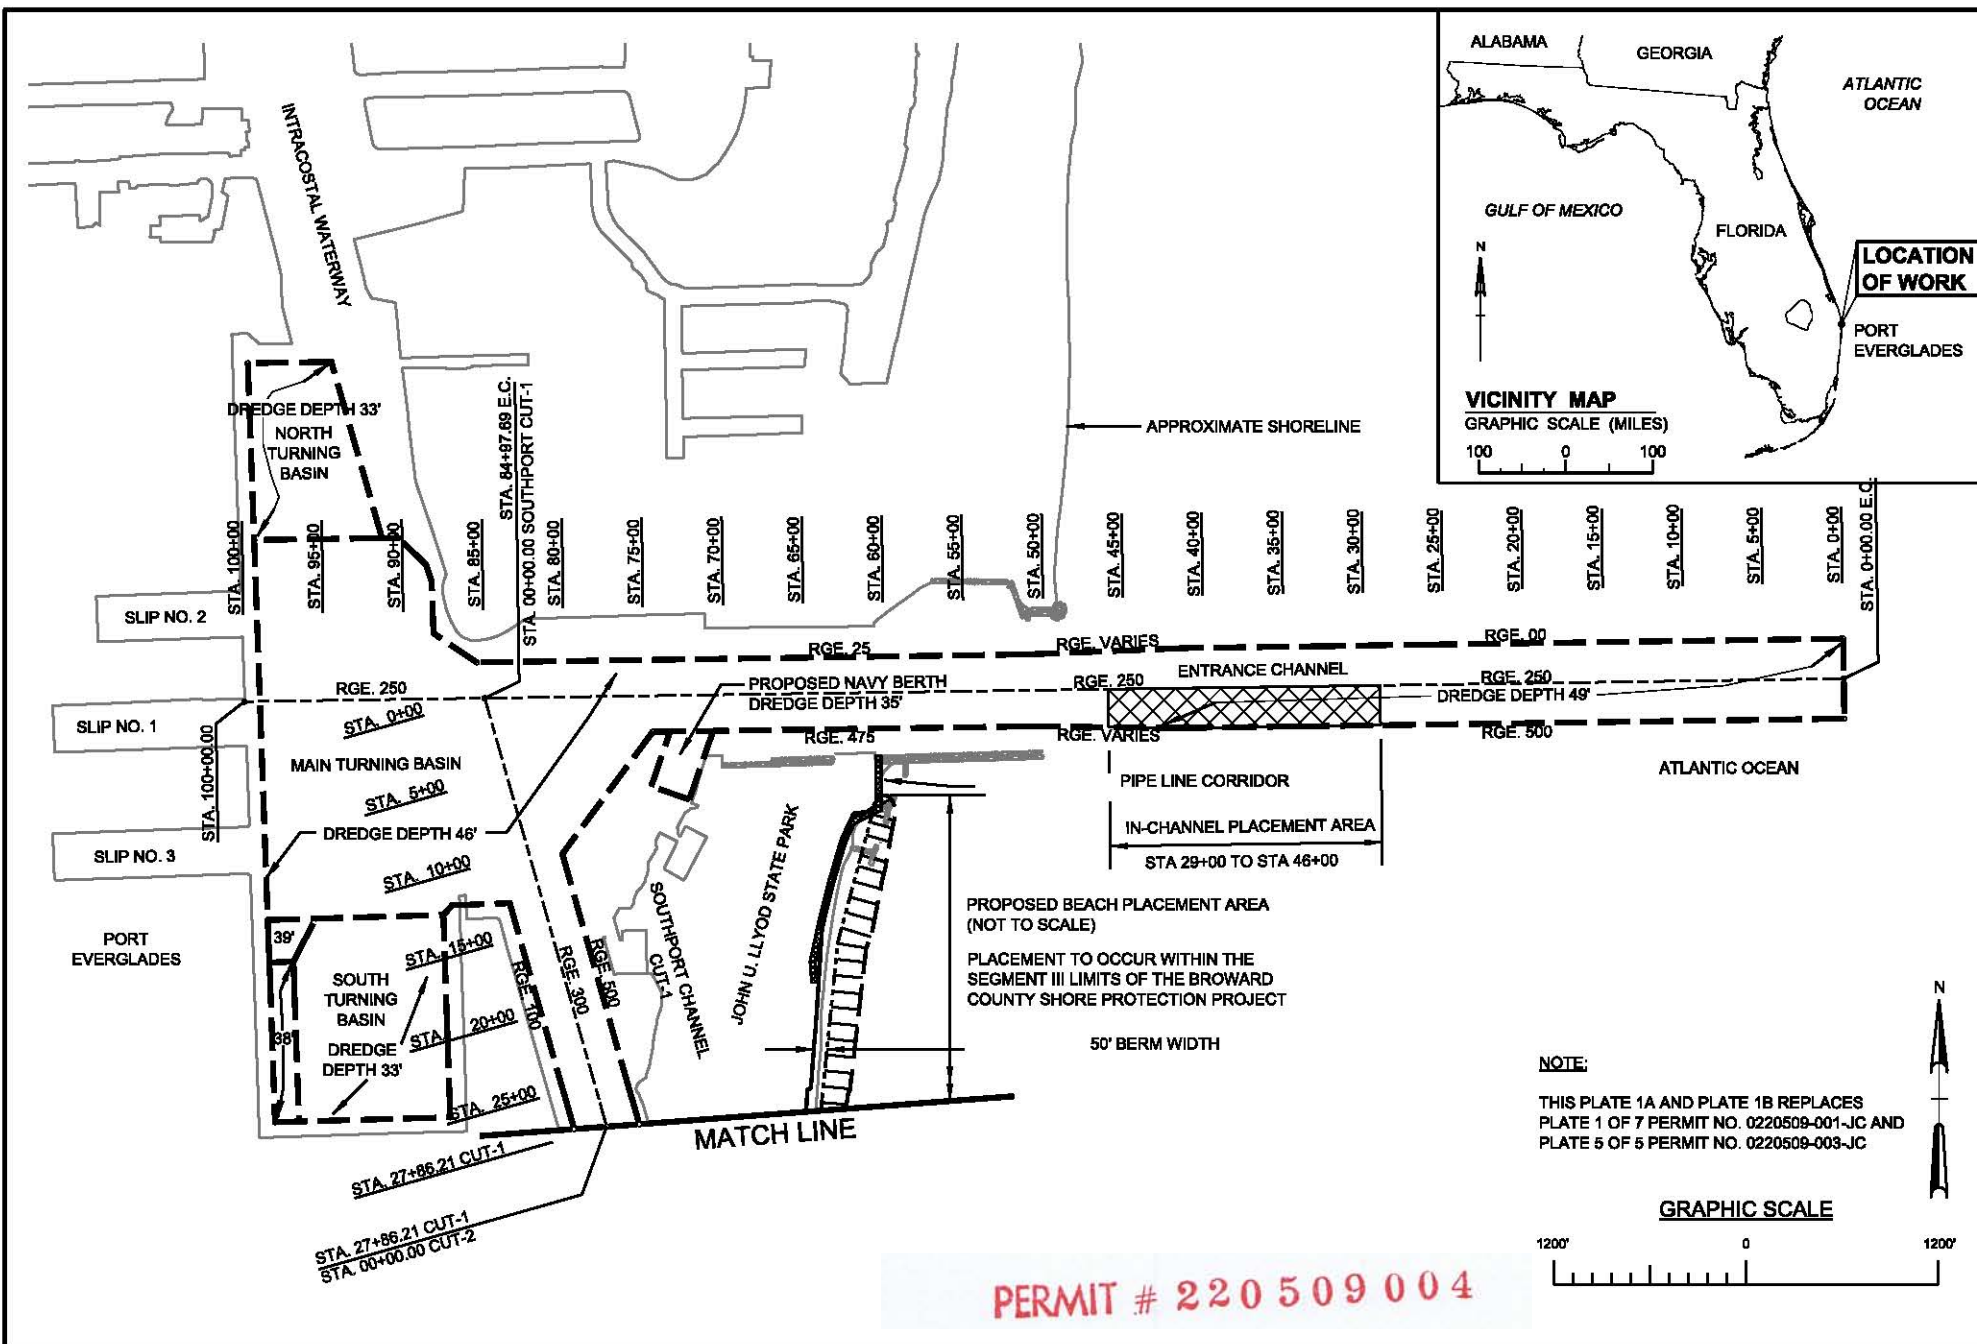

US Army Corps
of Engineers •
Jacksonville District

WQC PERMIT PLATE
NOT FOR CONSTRUCTION


DEPARTMENT OF THE ARMY
JACKSONVILLE DISTRICT, CORPS OF ENGINEERS
JACKSONVILLE, FLORIDA

Des by:
JWL
Dwn by:
JWL
Ckd by:
BNH
Dated:
MAY 18, 2012


PORT EVERGLADES HARBOR, FLORIDA
MAINTENANCE DREDGING
WQC PERMIT PLATE
ENTRANCE CHANNEL AND TURNING BASINS

PLATE

1A

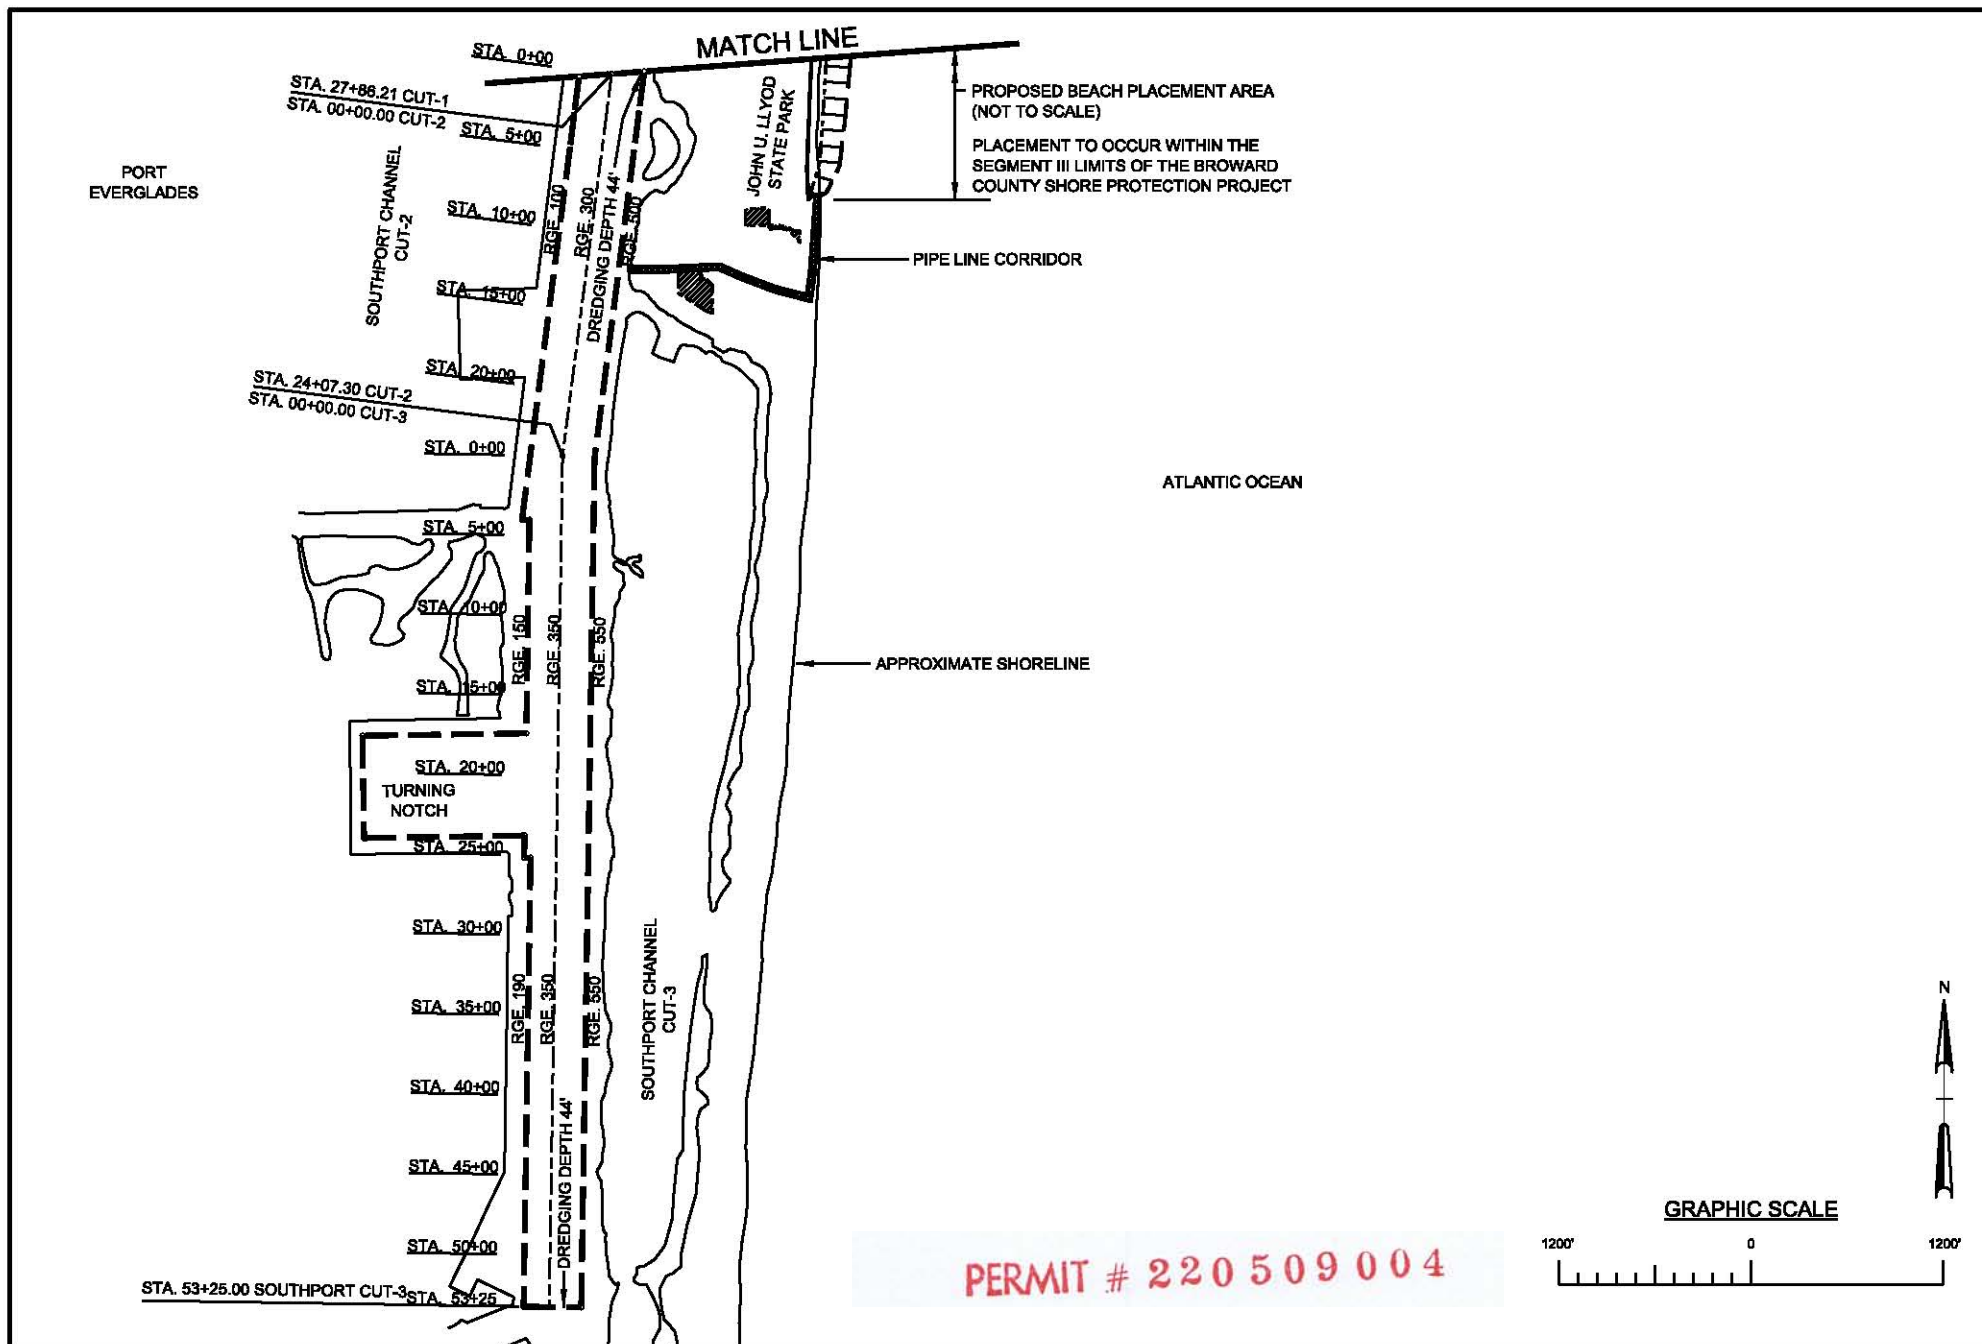

PERMIT # 220509004

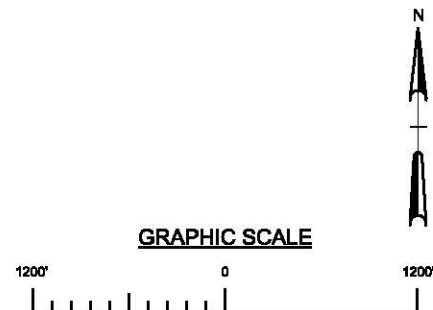

US Army Corps
of Engineers •
Jacksonville District

WQC PERMIT PLATE
NOT FOR CONSTRUCTION

DEPARTMENT OF THE ARMY
JACKSONVILLE DISTRICT, CORPS OF ENGINEERS
JACKSONVILLE, FLORIDA



Des by:
JWL
Dwn by:
JWL
Ckd by:
BNH
Dated:
MAY 18, 2012

PORT EVERGLADES HARBOR, FLORIDA
MAINTENANCE DREDGING
WQC PERMIT PLATE
SOUTHPORT CHANNEL

PLATE

1B




IN-CHANNEL PLACEMENT AREA
STA. 29+00 - 46+00

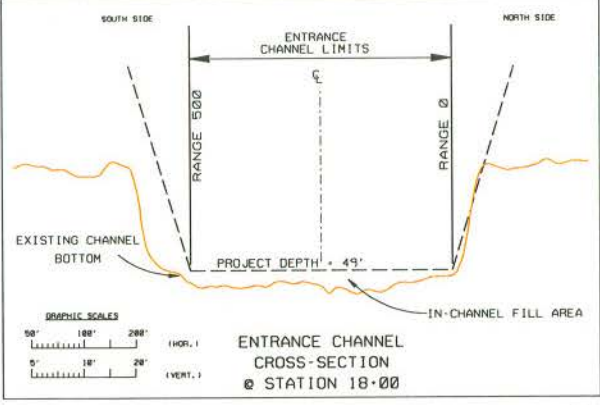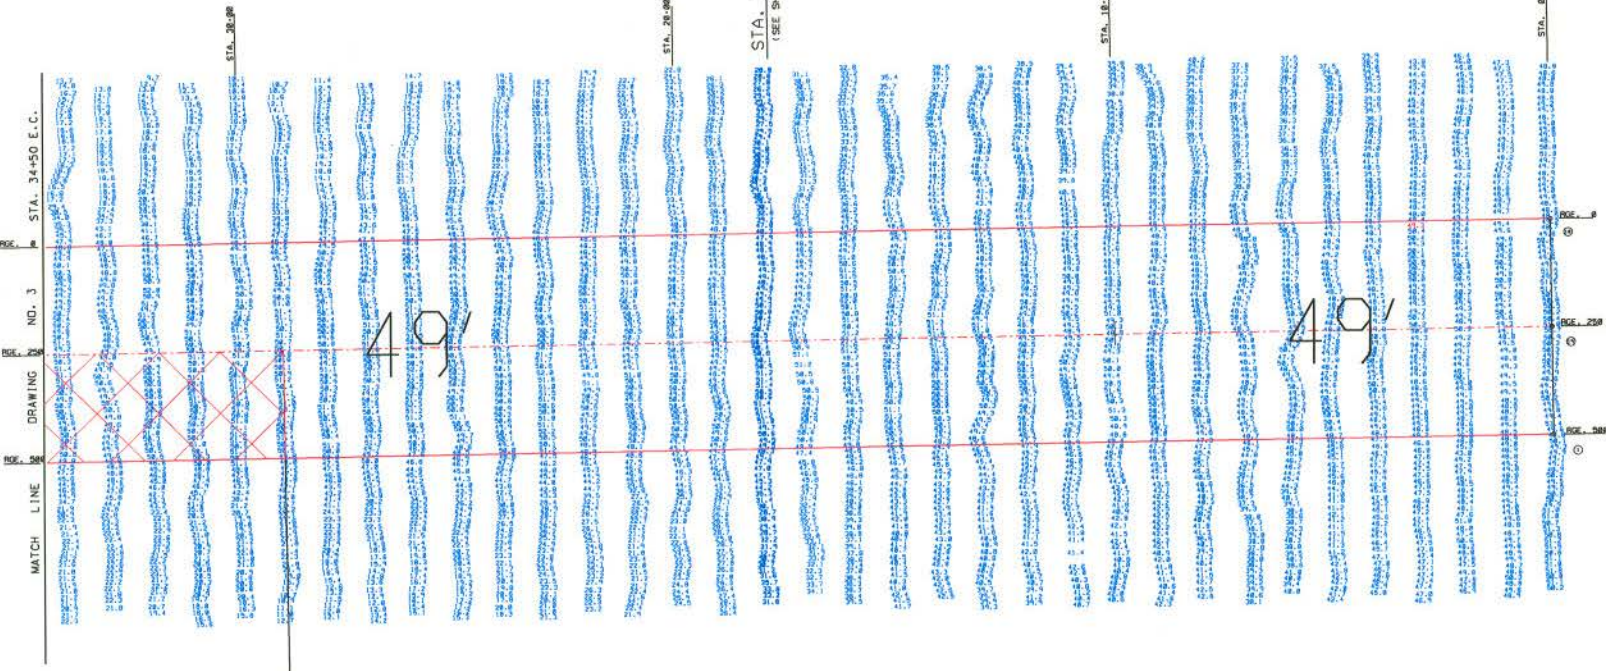

DRAWINGS TO ACCOMPANY THE
APPLICATION FOR WATER QUALITY
CERTIFICATE SUBMITTED TO THE
FLORIDA DEPARTMENT OF
ENVIRONMENTAL PROTECTION

APPLICANT: U.S. ARMY CORPS OF ENGINEERS
PROJECT: MAINTENANCE DREDGING,
PORT EVERGLADES HARBOR, FLORIDA

DATE: APRIL 2004 SHEET 2 OF 7

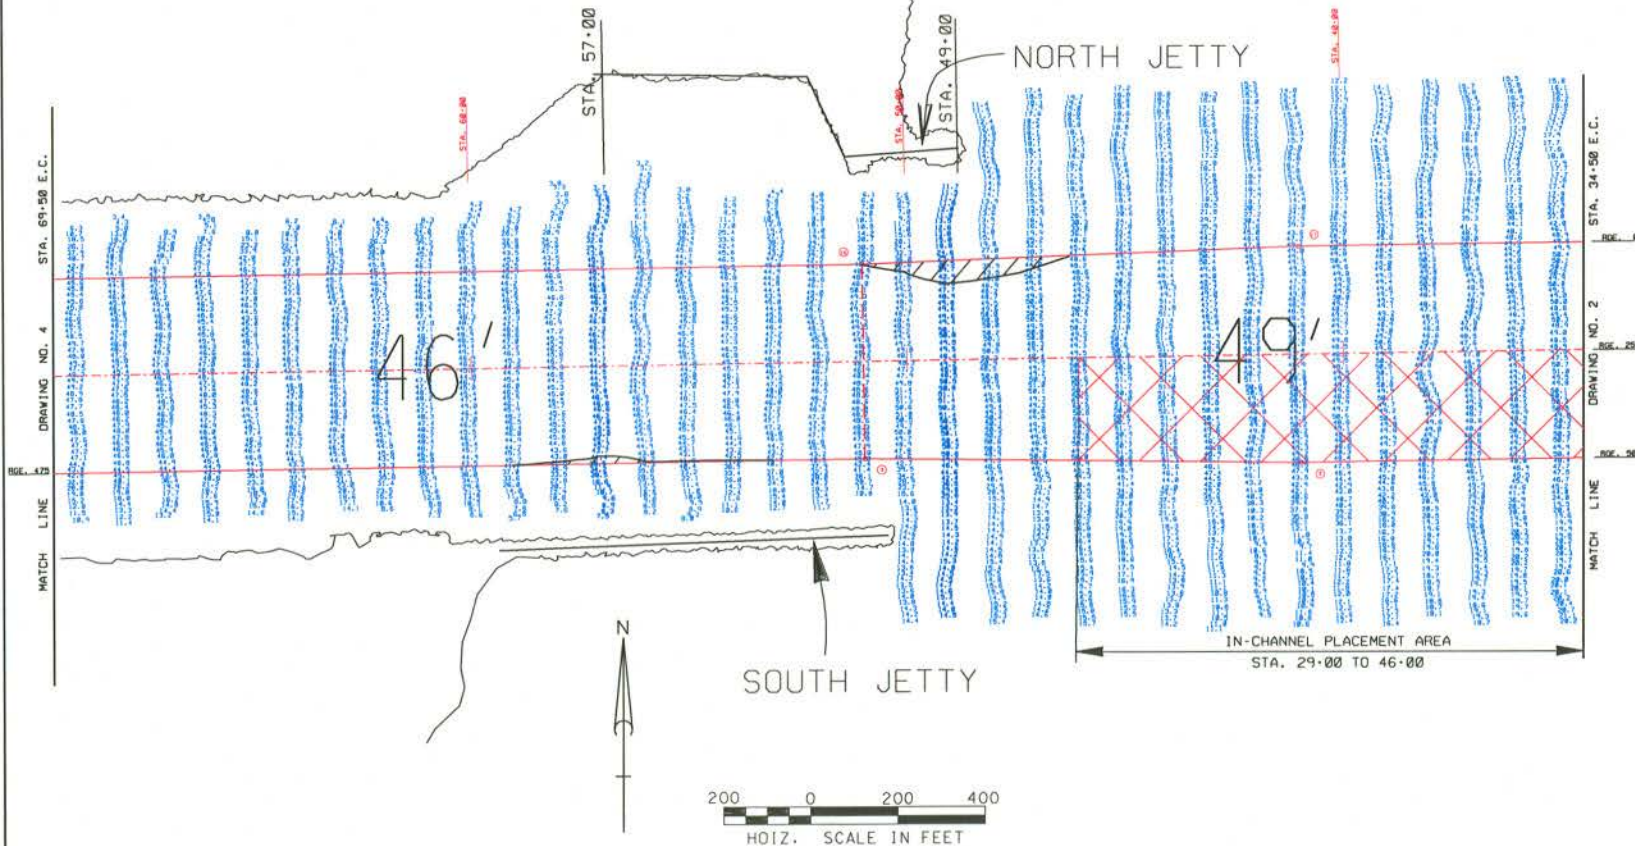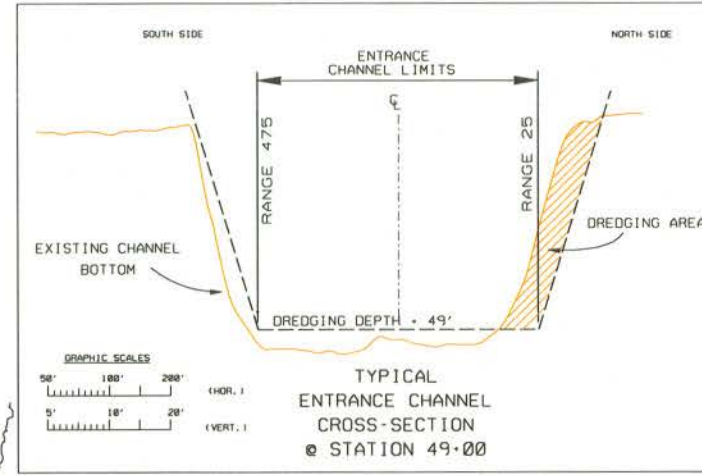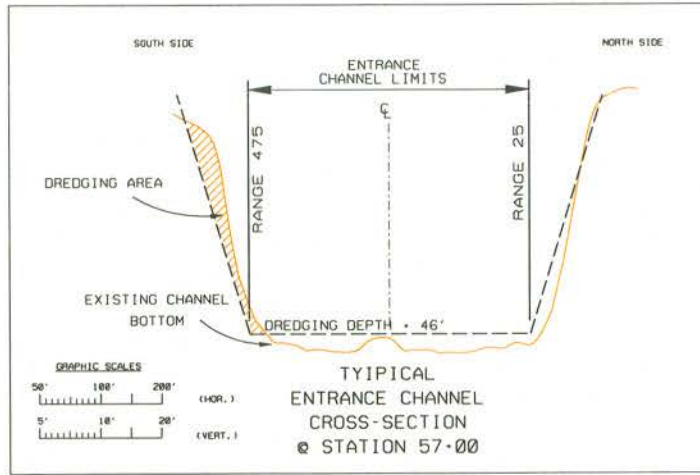

DRAWINGS TO ACCOMPANY THE
APPLICATION FOR WATER QUALITY
CERTIFICATE SUBMITTED TO THE
FLORIDA DEPARTMENT OF
ENVIRONMENTAL PROTECTION

APPLICANT: U.S. ARMY CORPS OF ENGINEERS



PROJECT: MAINTENANCE DREDGING,

PORT EVERGLADES HARBOR, FLORIDA

DATE: APRIL 2004 SHEET 3 OF 7




PERMIT # 220509004

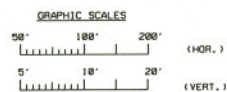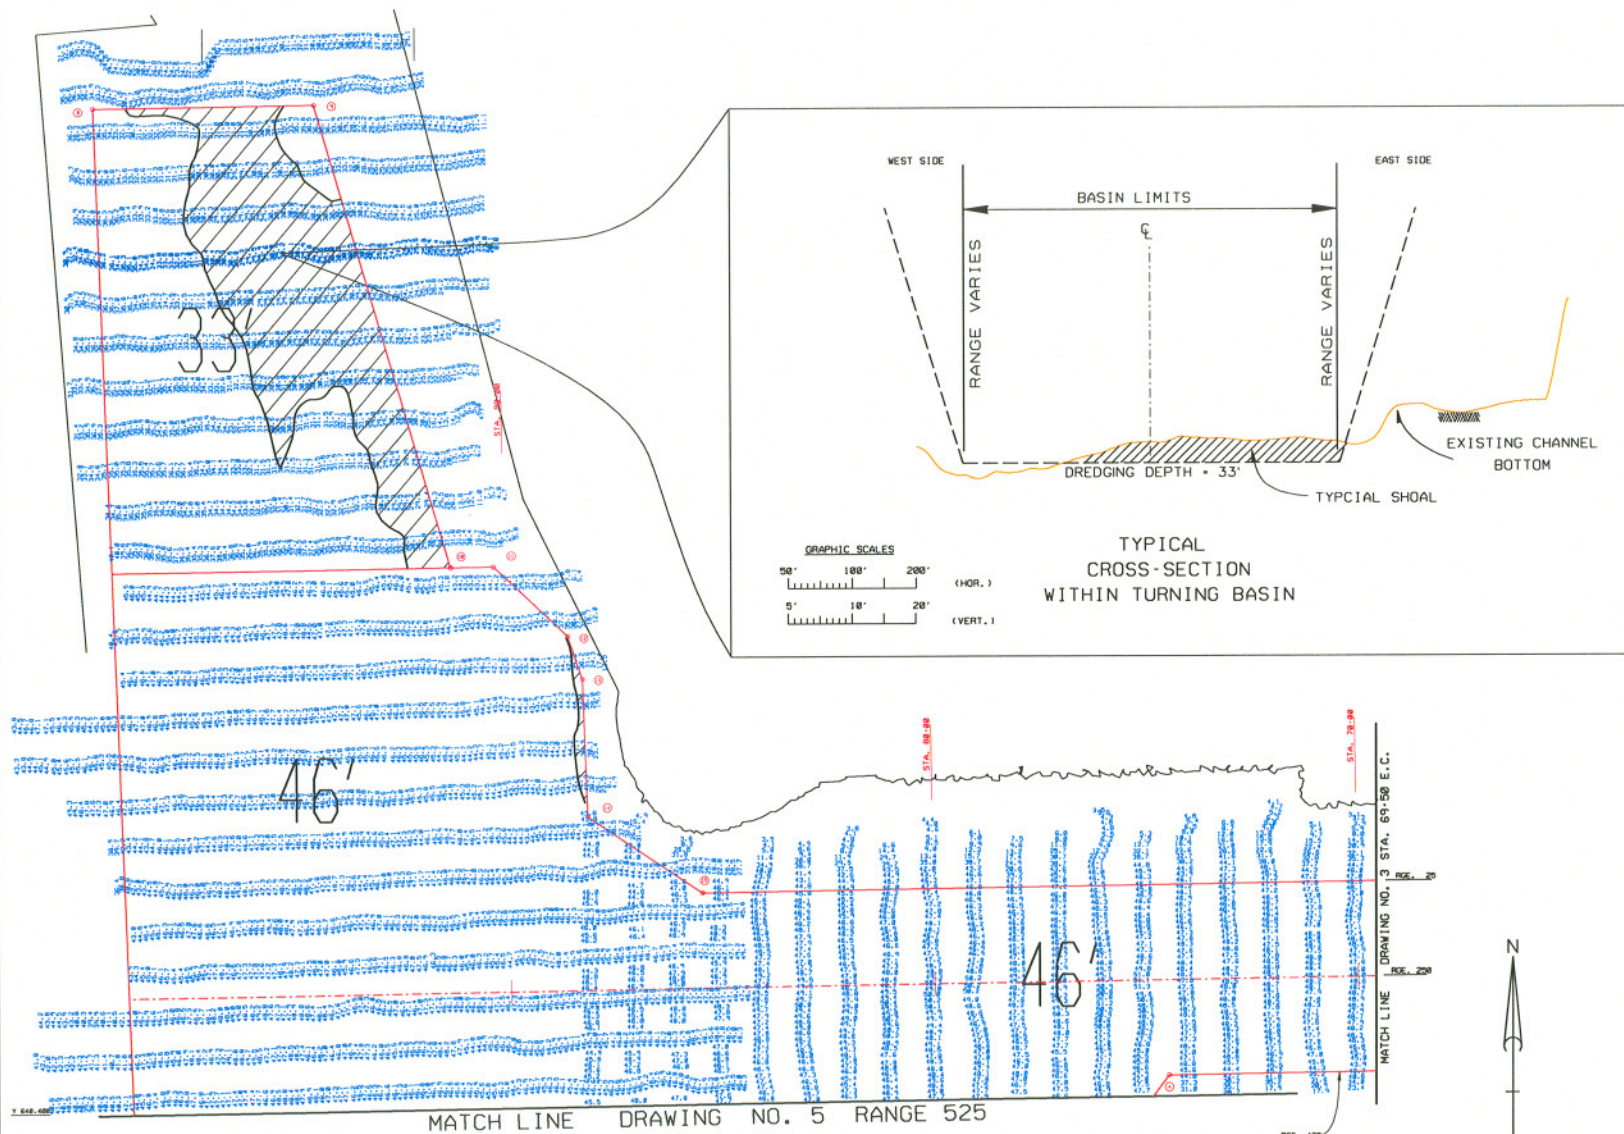

TYPICAL
CROSS-SECTION
WITHIN TURNING BASIN

NOTE: DEPTHS SHOWN ARE DREDGING DEPTHS, NOT AUTHORIZED PROJECT DEPTHS

DRAWINGS TO ACCOMPANY THE
APPLICATION FOR WATER QUALITY
CERTIFICATE SUBMITTED TO THE
FLORIDA DEPARTMENT OF
ENVIRONMENTAL PROTECTION

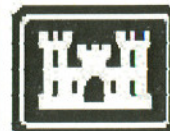

APPLICANT: U.S. ARMY CORPS OF ENGINEERS

PROJECT: MAINTENANCE DREDGING,


PORT EVERGLADES HARBOR, FLORIDA

DATE: APRIL 2004 SHEET 4 OF 7

PERMIT # 220509004

MATCH LINE DRAWING NO. 4 RANGE 525

NOTE: DEPTHS SHOWN ARE DREDGING DEPTHS, NOT AUTHORIZED PROJECT DEPTHS

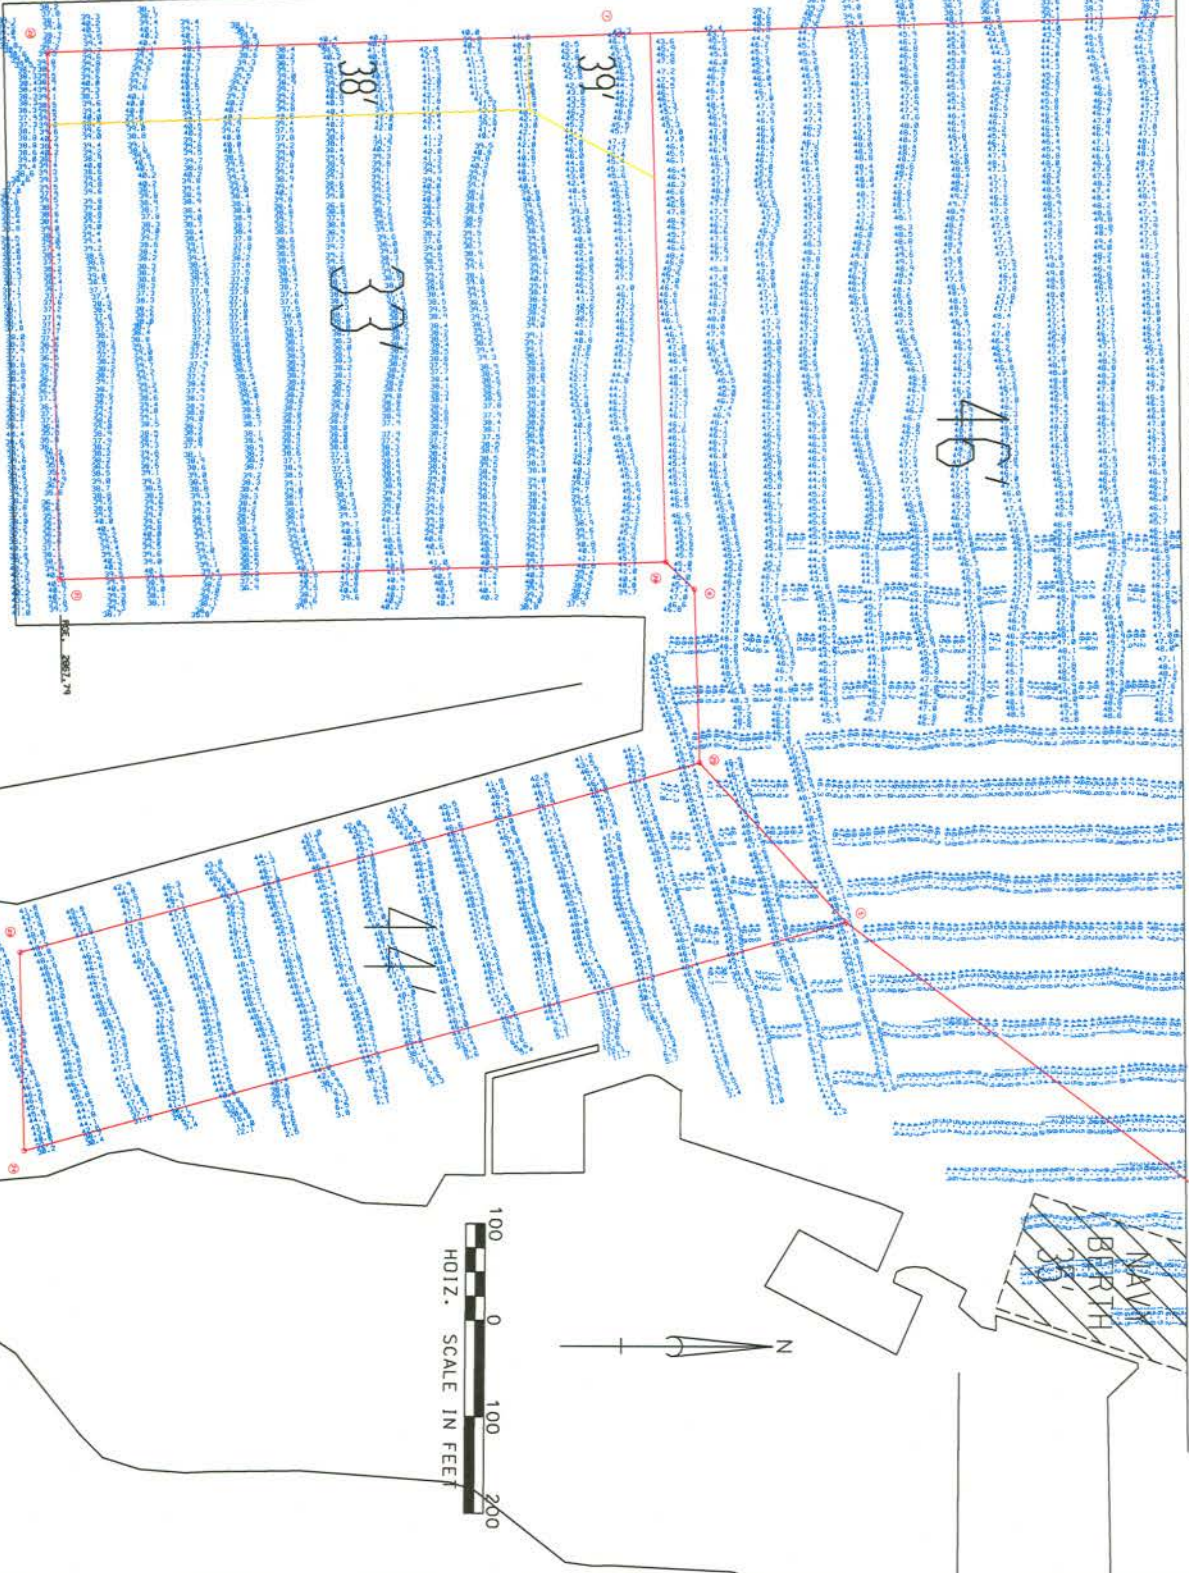


DRAWINGS TO ACCOMPANY THE
APPLICATION FOR WATER QUALITY
CERTIFICATE SUBMITTED TO THE
FLORIDA DEPARTMENT OF
ENVIRONMENTAL PROTECTION

APPLICANT: U.S. ARMY CORPS OF ENGINEERS


PROJECT: MAINTENANCE DREDGING,
PORT EVERGLADES HARBOR, FLORIDA

DATE: APRIL 2004 SHEET 5 OF 7

PERMIT # 220509004

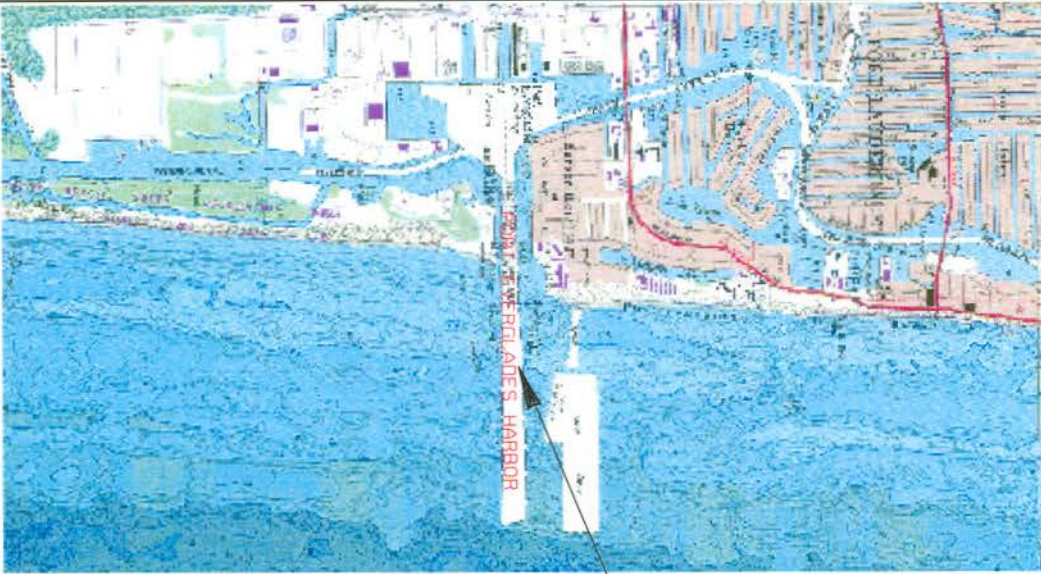

APPROXIMATELY 4.5 MILES

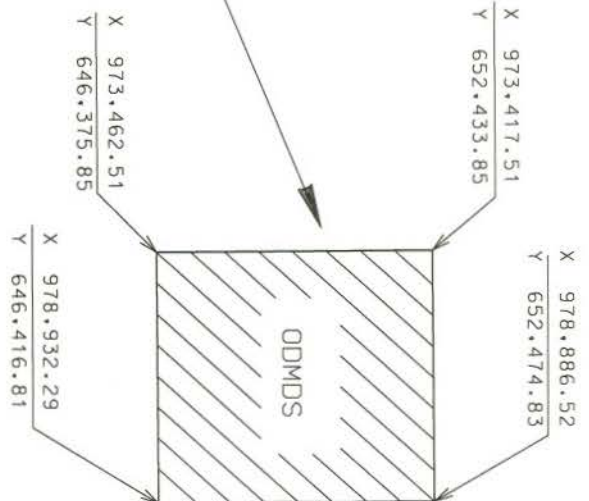



DRAWINGS TO ACCOMPANY THE
APPLICATION FOR WATER QUALITY
CERTIFICATE SUBMITTED TO THE
FLORIDA DEPARTMENT OF
ENVIRONMENTAL PROTECTION

APPLICANT: U.S. ARMY CORPS OF ENGINEERS

PROJECT: MAINTENANCE DREDGING,
PORT EVERGLADES HARBOR, FLORIDA

DATE: APRIL 2004 SHEET 6 OF 7

PERMIT # 220509004

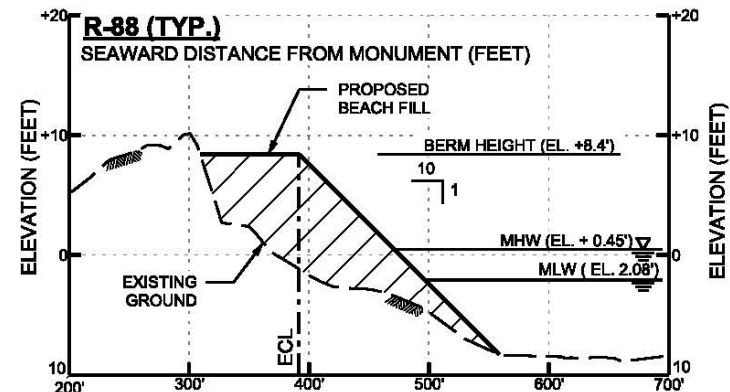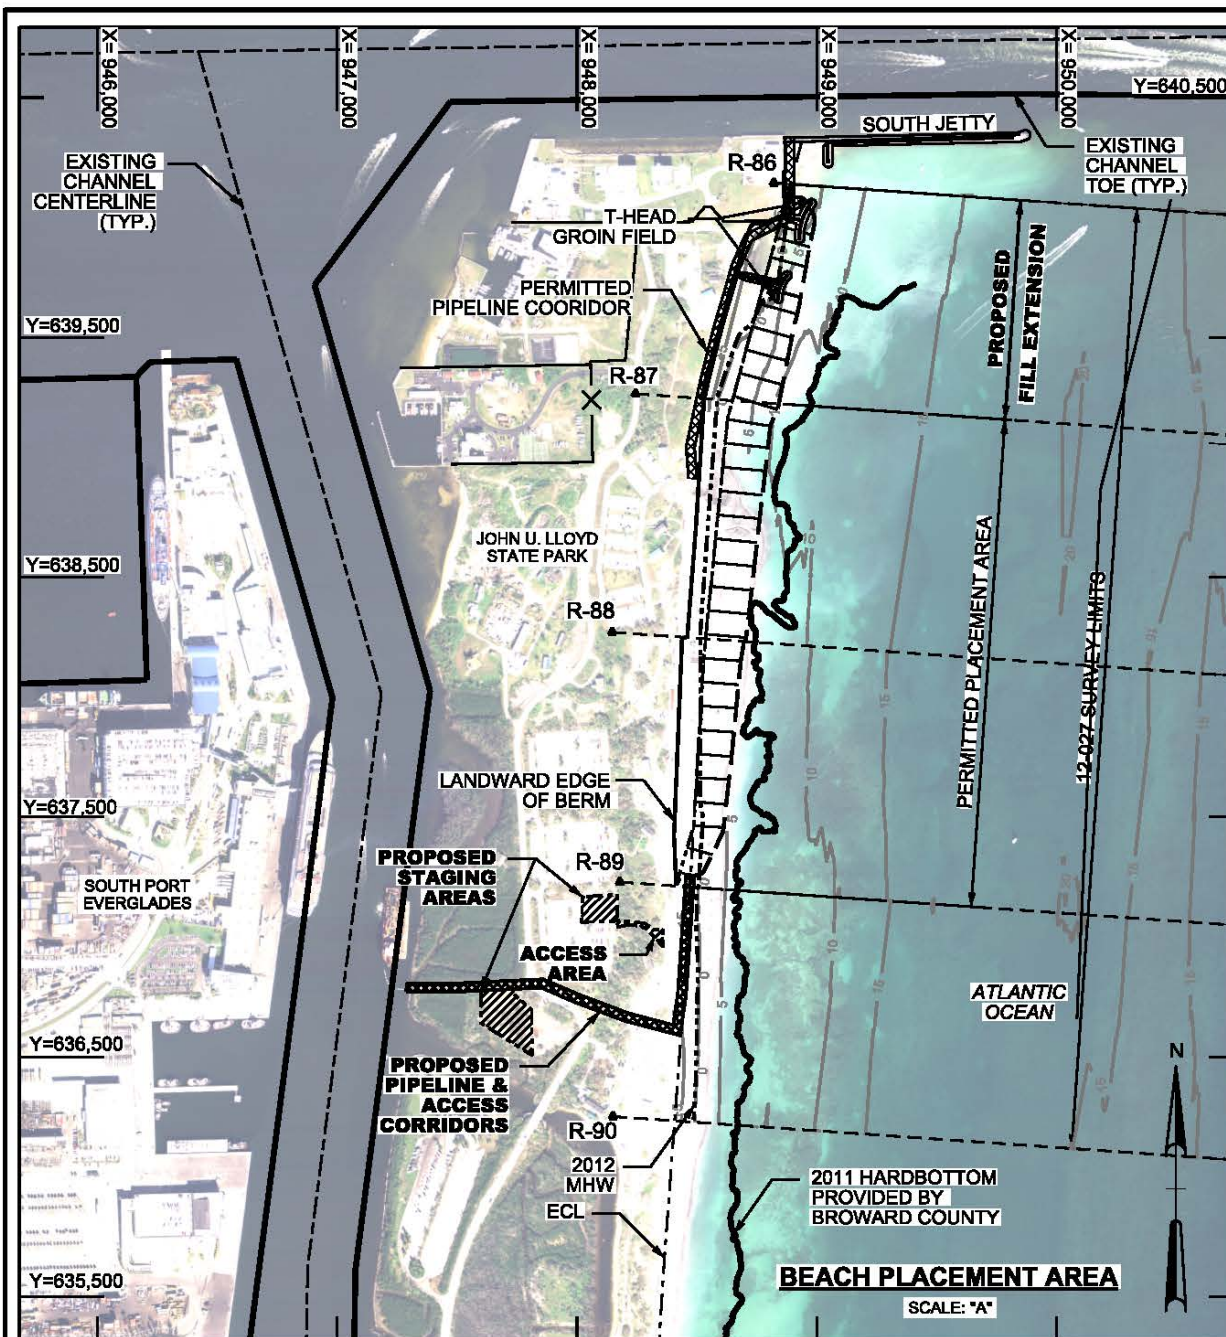


TYPICAL BEACH PROFILE

HORIZONTAL SCALE: "B"
VERTICAL SCALE: "C"

NOTES:

1. THIS PLATE 7 REPLACES PLATE 7 OF 7 PERMIT NO. 0220509-001JC.
2. THE PLANE COORDINATES ARE BASED ON FLORIDA STATE PLANE EAST COORDINATE SYSTEM (0901) AND ARE REFERENCED TO THE 1990 ADJUSTMENT OF THE NORTH AMERICAN DATUM OF 1983 (NAD83(90)).
3. ELEVATIONS ARE IN FEET AND BASED ON NORTH AMERICAN VERTICAL DATUM OF 1988 (NAVD88).
4. THE MHW AND MLW ELEVATIONS WERE DERIVED FROM NOAA TIDE STATION 8722951 USING THE TIDAL EPOCH (1983-2001).
5. FIELD DATA WAS COLLECTED ON 8 FEB 2012. ALL ELEVATIONS ARE BELOW REFERENCE PLANE UNLESS PRECEDED BY A (+) SIGN
6. BERM HEIGHT DATUM WAS CHANGED FROM NGVD29 TO NAVD88. AT THE PLACEMENT AREA, THE PERMITTED BERM HEIGHT WAS +10' (NGVD29) WHICH CONVERTS TO +8.4' (NAVD88).

GRAPHIC SCALES

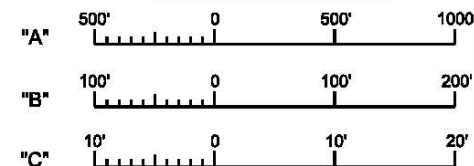

US Army Corps
of Engineers •
Jacksonville District

WQC PERMIT PLATE
NOT FOR CONSTRUCTION

DEPARTMENT OF THE ARMY
JACKSONVILLE DISTRICT, CORPS OF ENGINEERS
JACKSONVILLE, FLORIDA

Des by:
JWL
Dwn by:
JWL
Ckd by:
BNH
Dated:
MAY 18, 2012


PORT EVERGLADES HARBOR, FLORIDA
MAINTENANCE DREDGING
WQC PERMIT PLATE

BERM HEIGHT DATUM CONVERSION, PROPOSED ADDITIONAL
PIPELINE CORRIDOR & CONSTRUCTION STAGING AND ACCESS AREAS

PLATE

7

PERMIT # 220509004

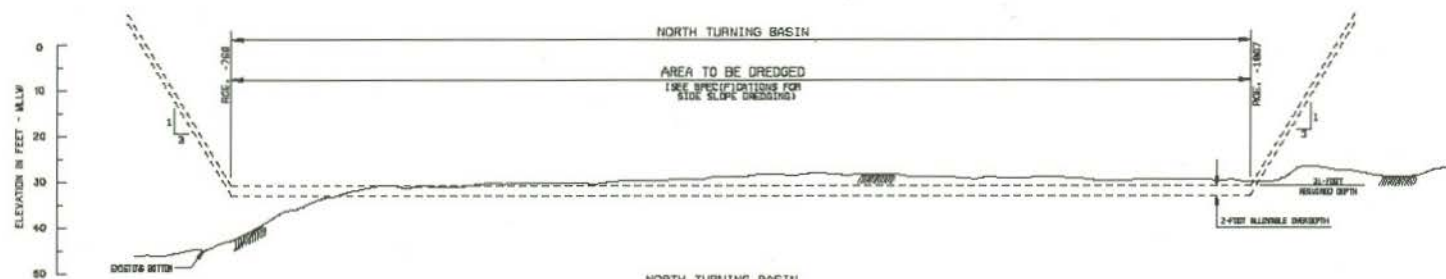[illegible]

GRAPHIC SCALES

1" = 10'

1" = 10'

NOTES:
1. SEE DMR- NO. G 102 FOR
LEGEND AND GENERAL NOTES.
2. SEE DMR. NO. C 101 FOR
CHANNEL SURVEY NOTES.

PERMIT # 220509004


**U.S. Army Corps
of Engineers




FOR INFORMATION ONLY
 INFORMATION SURVEY FOR
 THE 45-FOOT PROJECT


DRAWING NO.
7/13
PAGE: 3 of 10

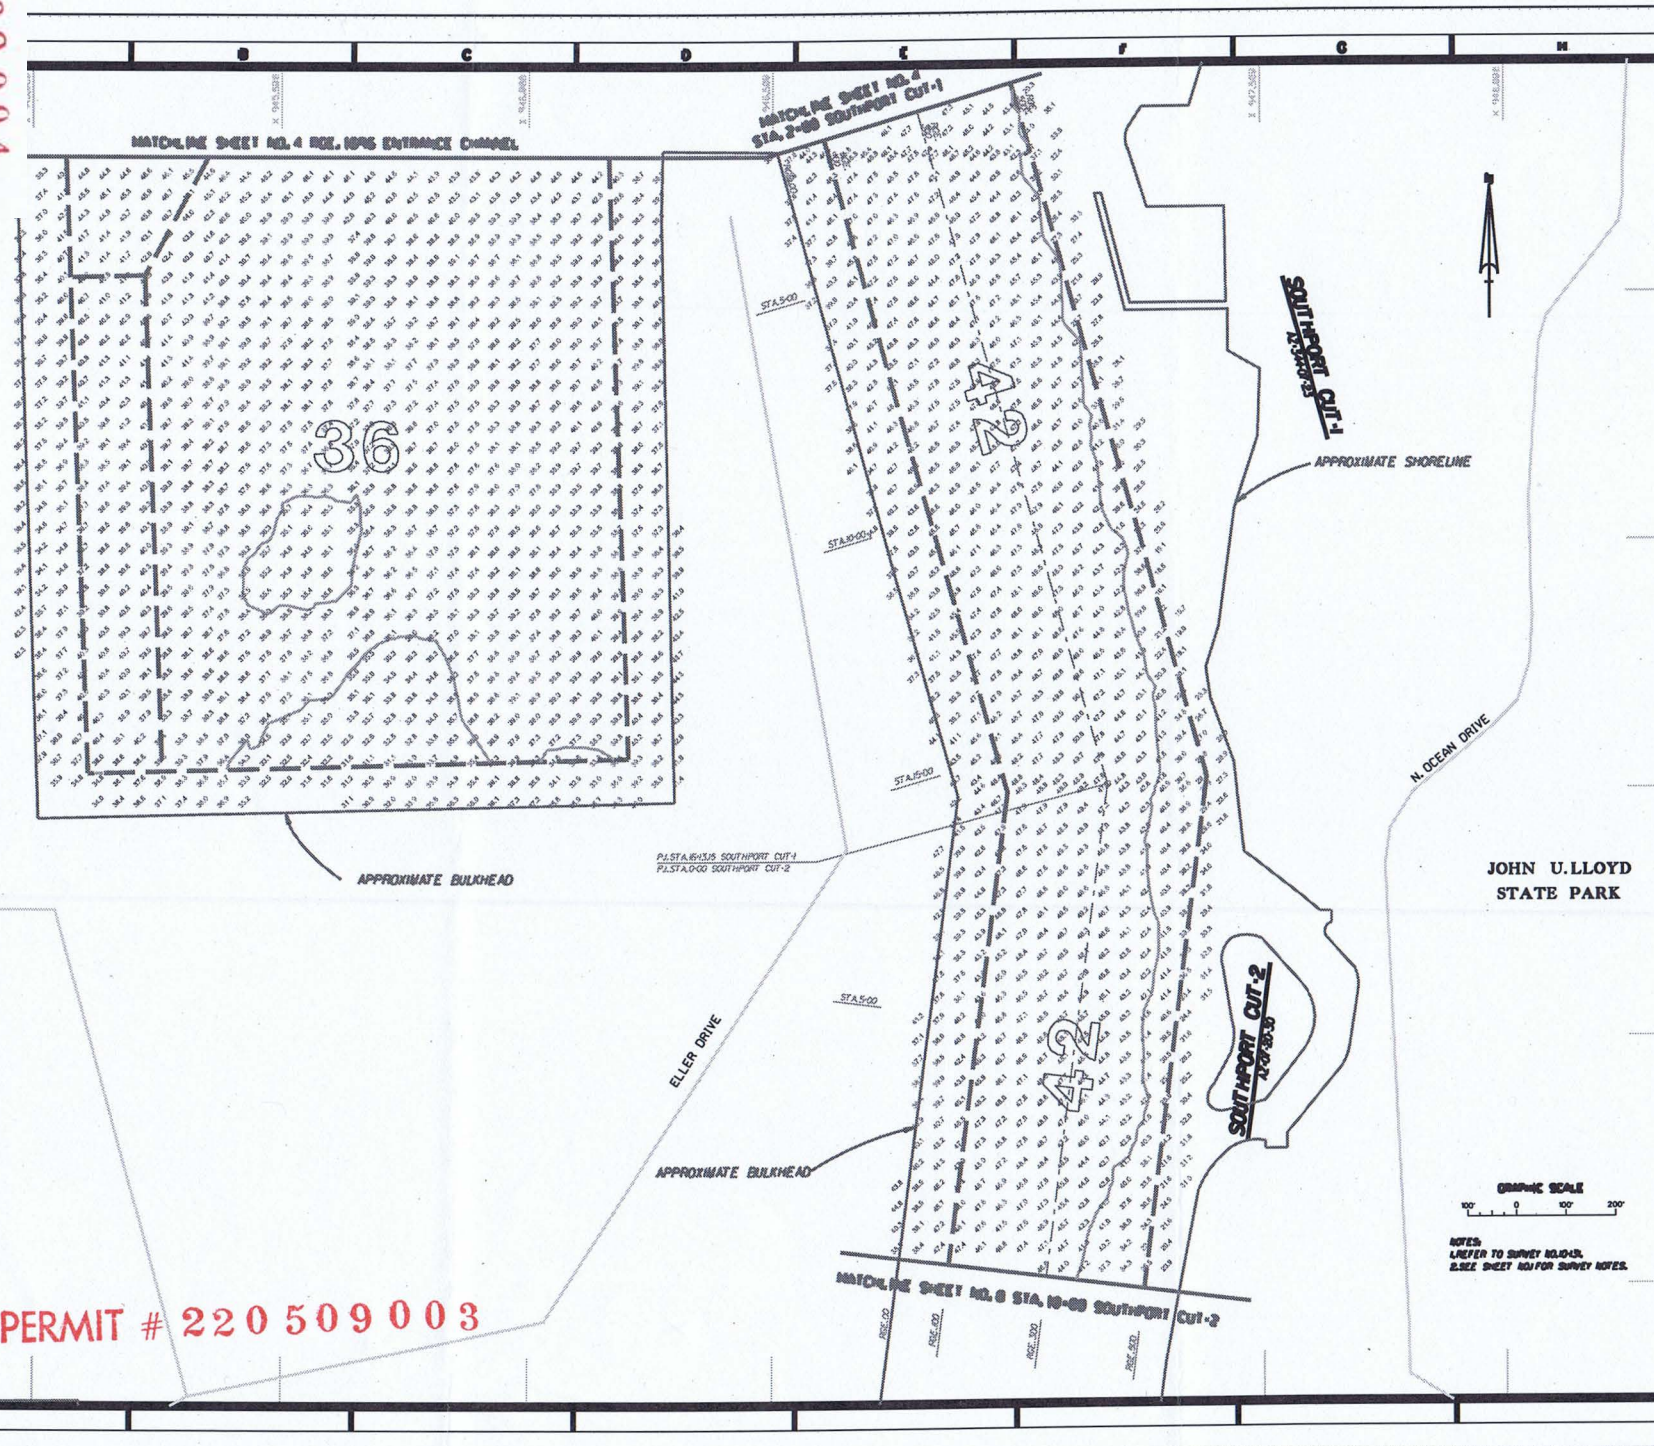

220509004

PERMIT # 220509003


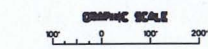

NOTES:
 1. REFER TO SURVEY NO. 0-13.
 2. SEE SHEET NO. 10 FOR SURVEY NOTES.



 WATERWAY

DRAWING NO.
 10/13