

Site Location

Section 09
Township 31
Range 19 East
Lat. 27°47'53.06"N
Long. 82°24'46.14"W
603 Big Bend Rd.
Apollo Beach, FL
33572

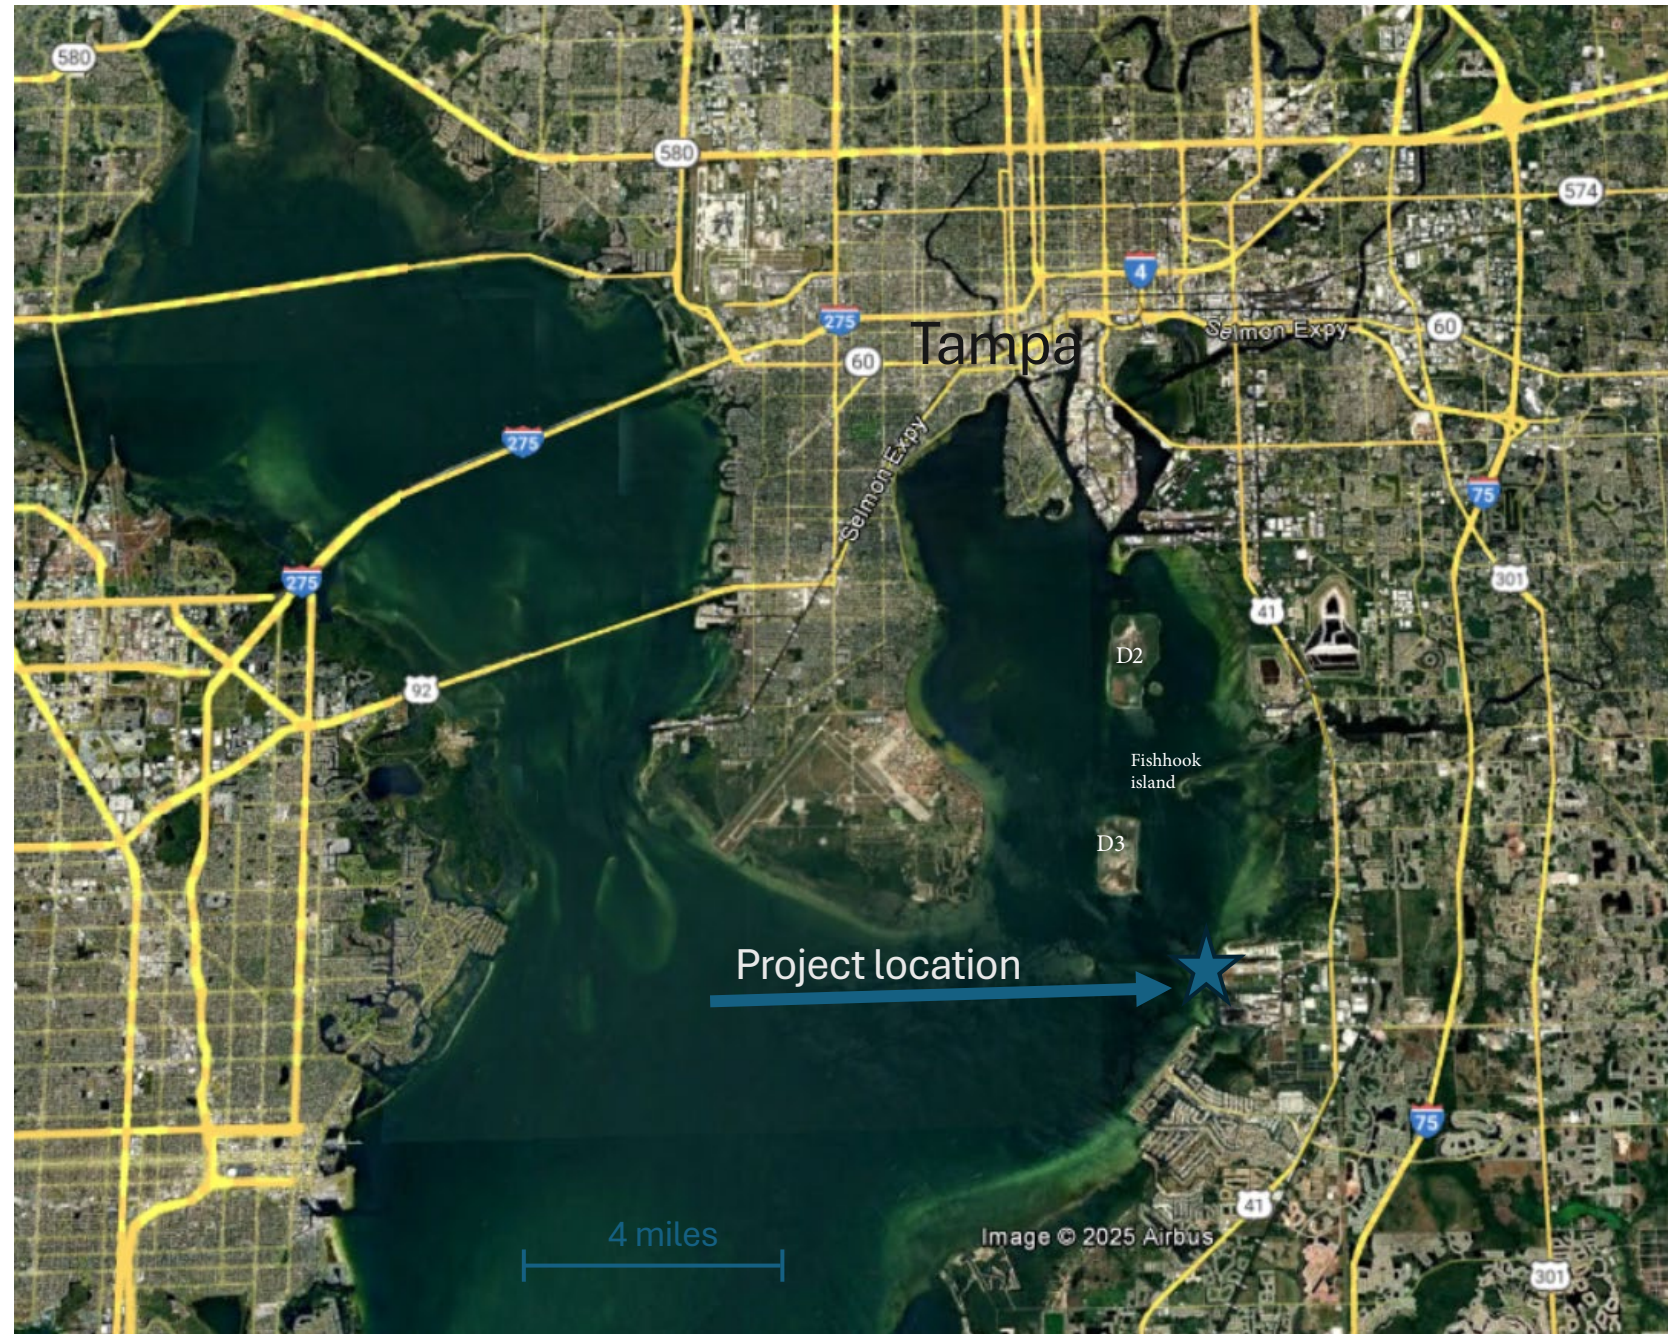


Figure 1

Location and Extent of Dredge Impacts



Cross Sectional View of Project Impacts

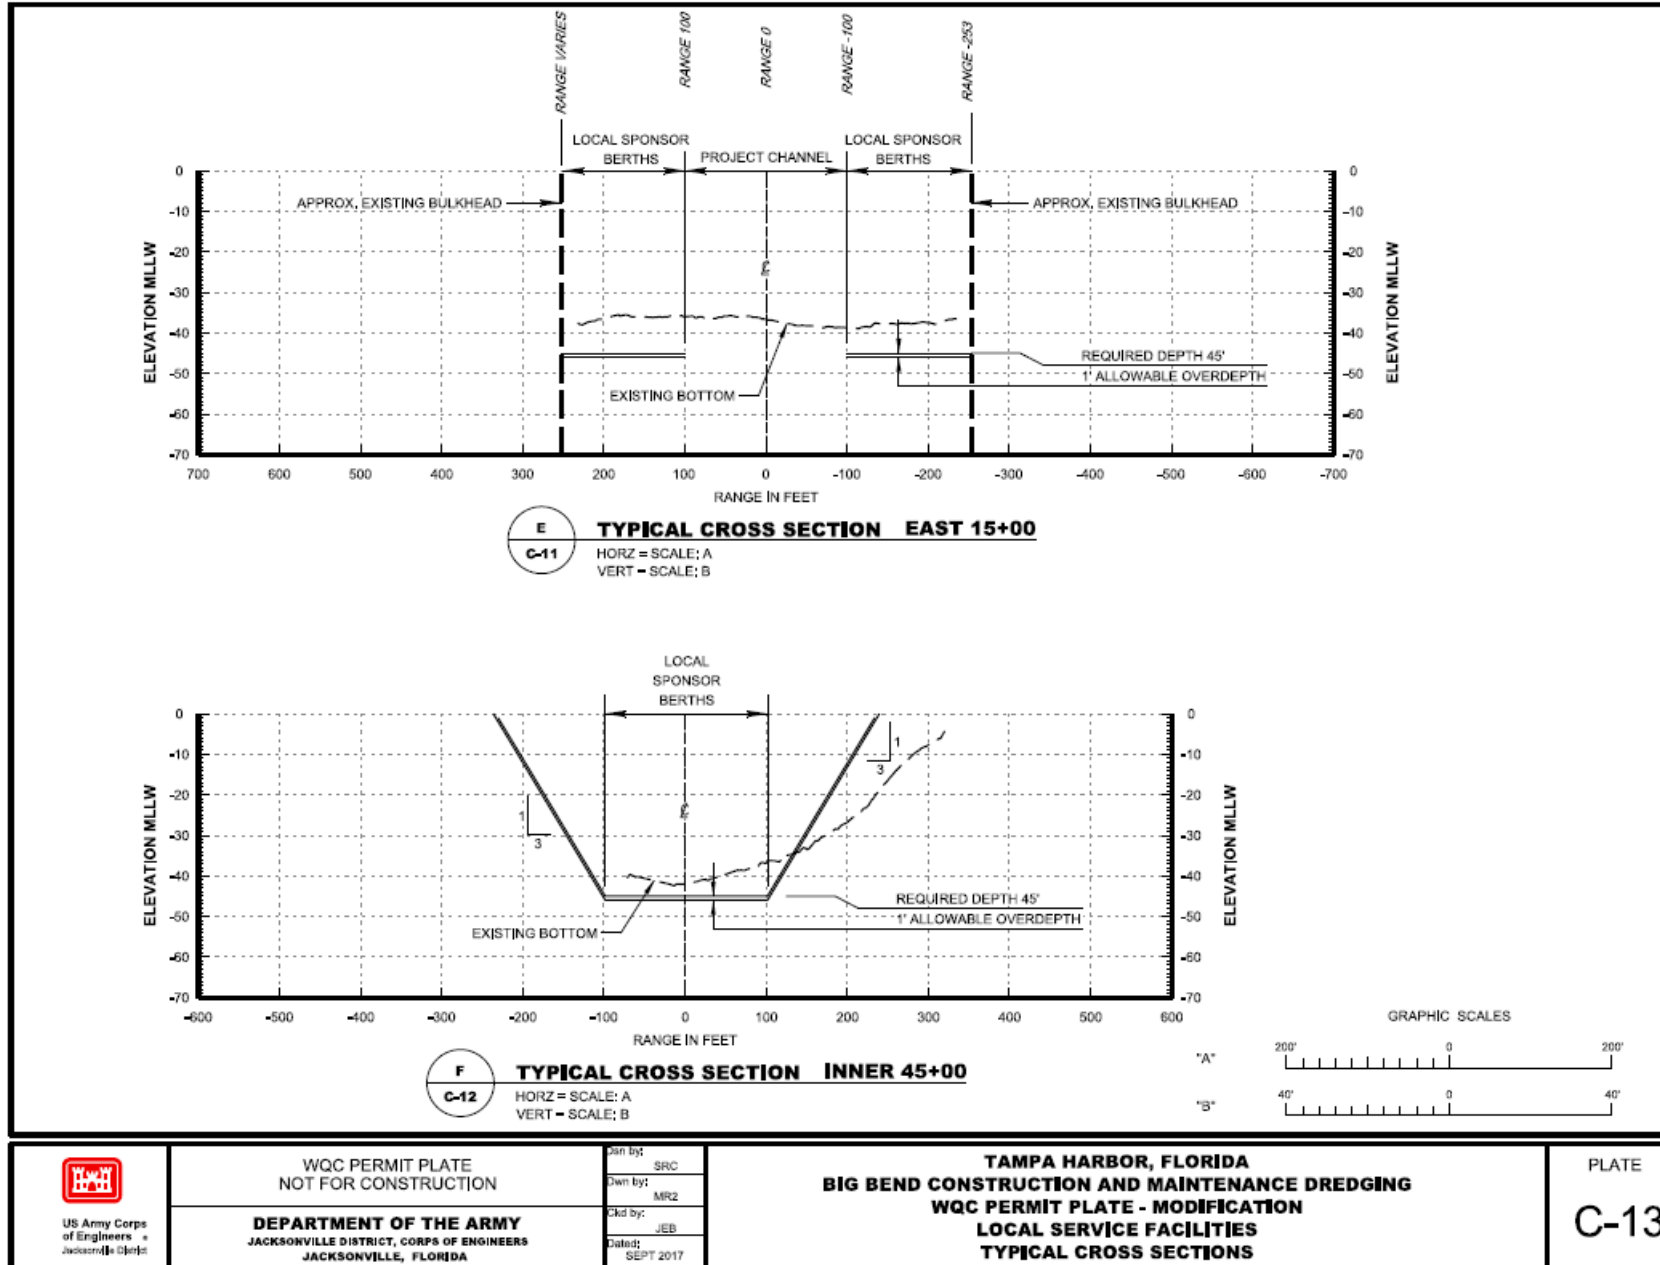


Figure 3