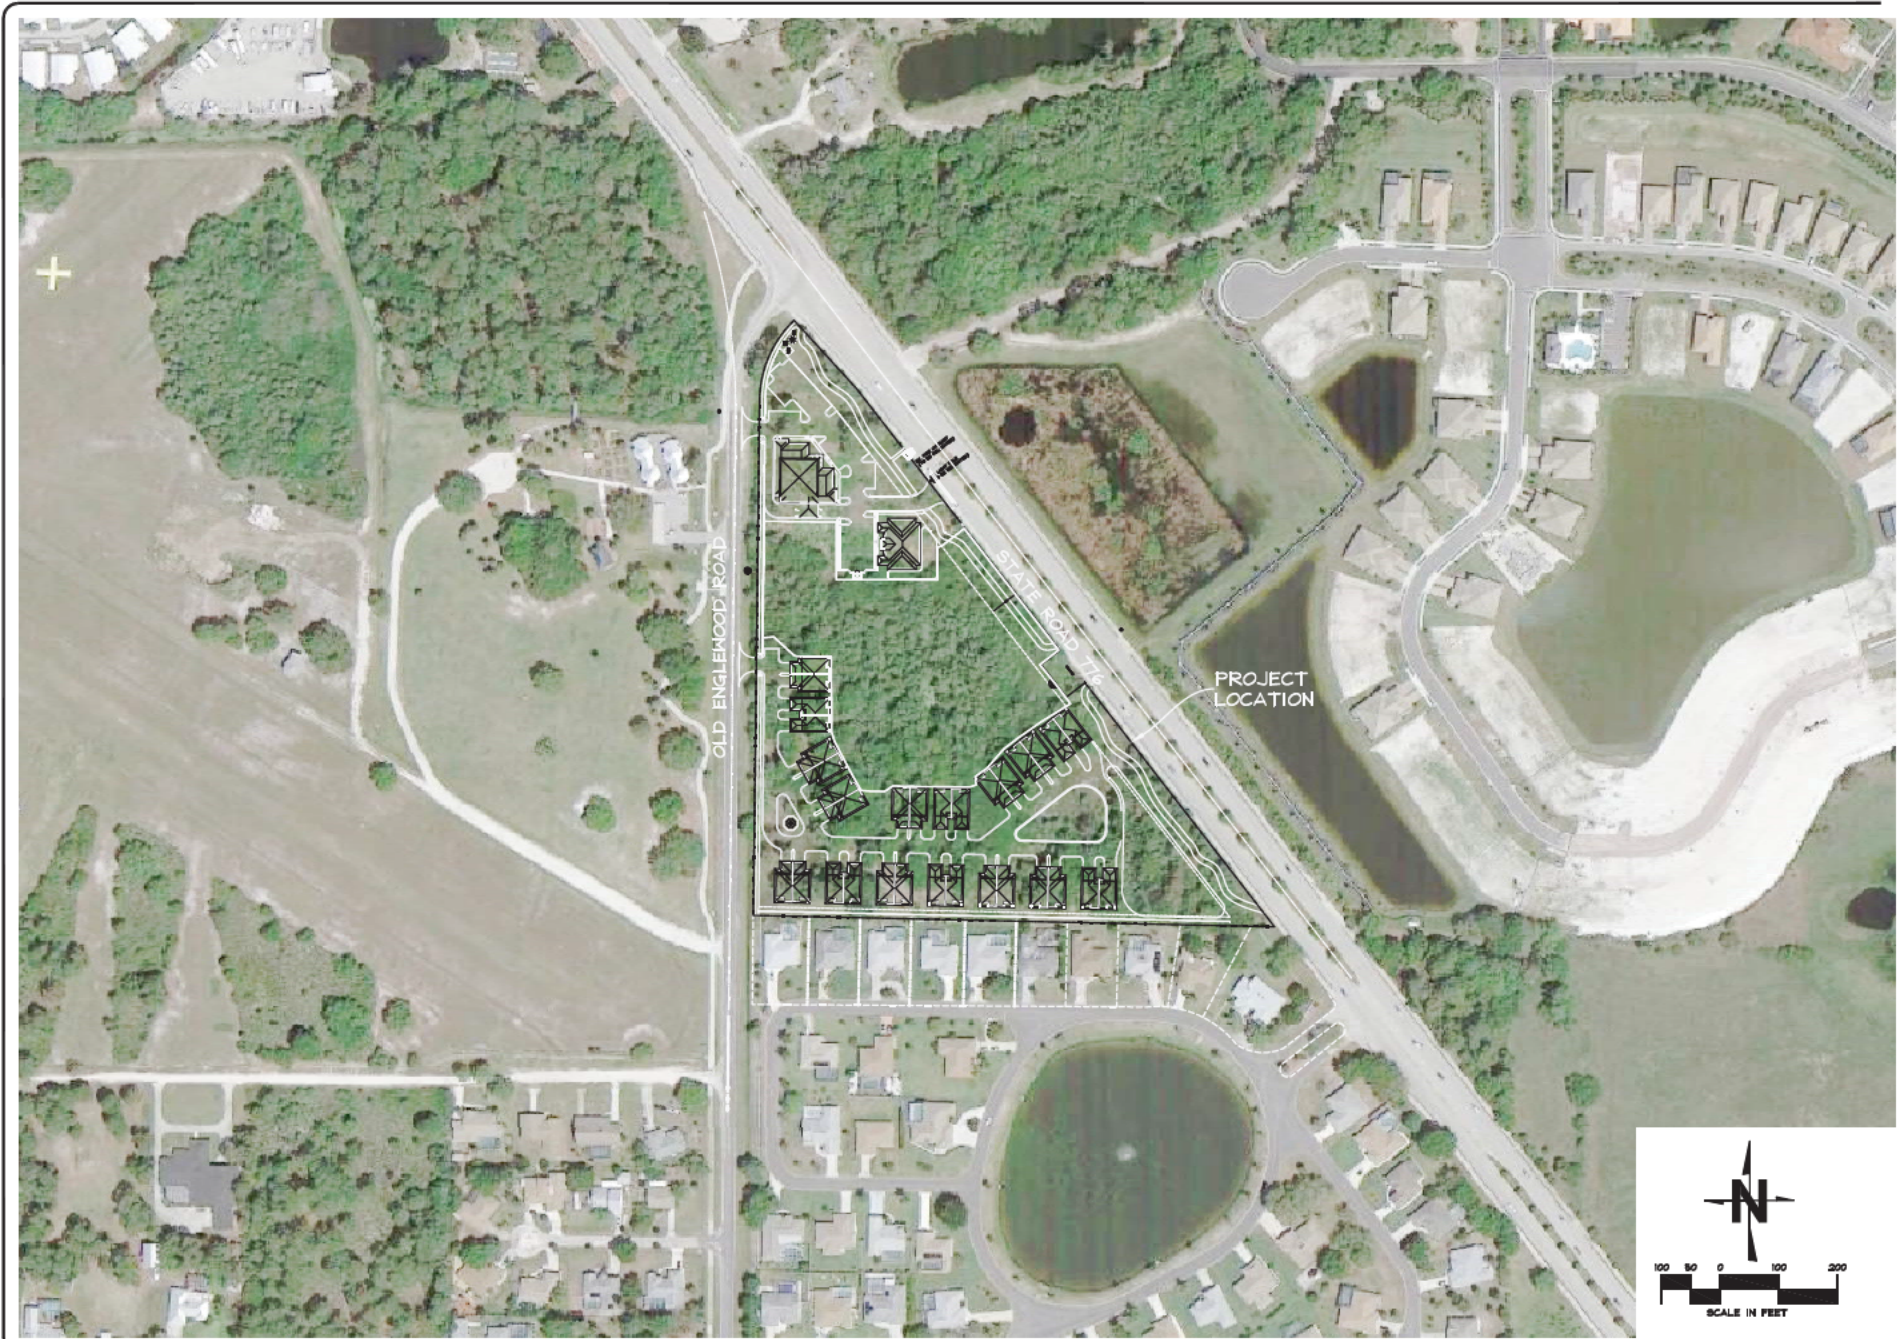


CAVOLI Engineering, Inc.
 Consulting Civil Engineers
 1624 Lee Ridge Road, #215, Sarasota, FL 34233
 Tel: (941) 554-4444
 Fax: (941) 554-4444
 Email: info@cavoliengineering.com

CLIENT: ENGLEWOOD VENTURES, LLC
 PROJECT: GATEWAY SQUARE AND VILLAS
 SHEET: AERIAL W/ SITE PLAN


NO.	REVISIONS	DATE	BY

JOHN F. CAVOLI P.E.
 FL LICENSE NO.: 86992

DRAWN	LEG
CHECKED	JFC
DATE	8/7/18
SCALE	1" = 100'
JOB NO.	T8CA01
SHEET	2



U.S. ARMY CORPS OF ENGINEERS
 PERMIT APP NO: SAJ-2015-03168
 DRAWING 2 OF 12
 02/2017

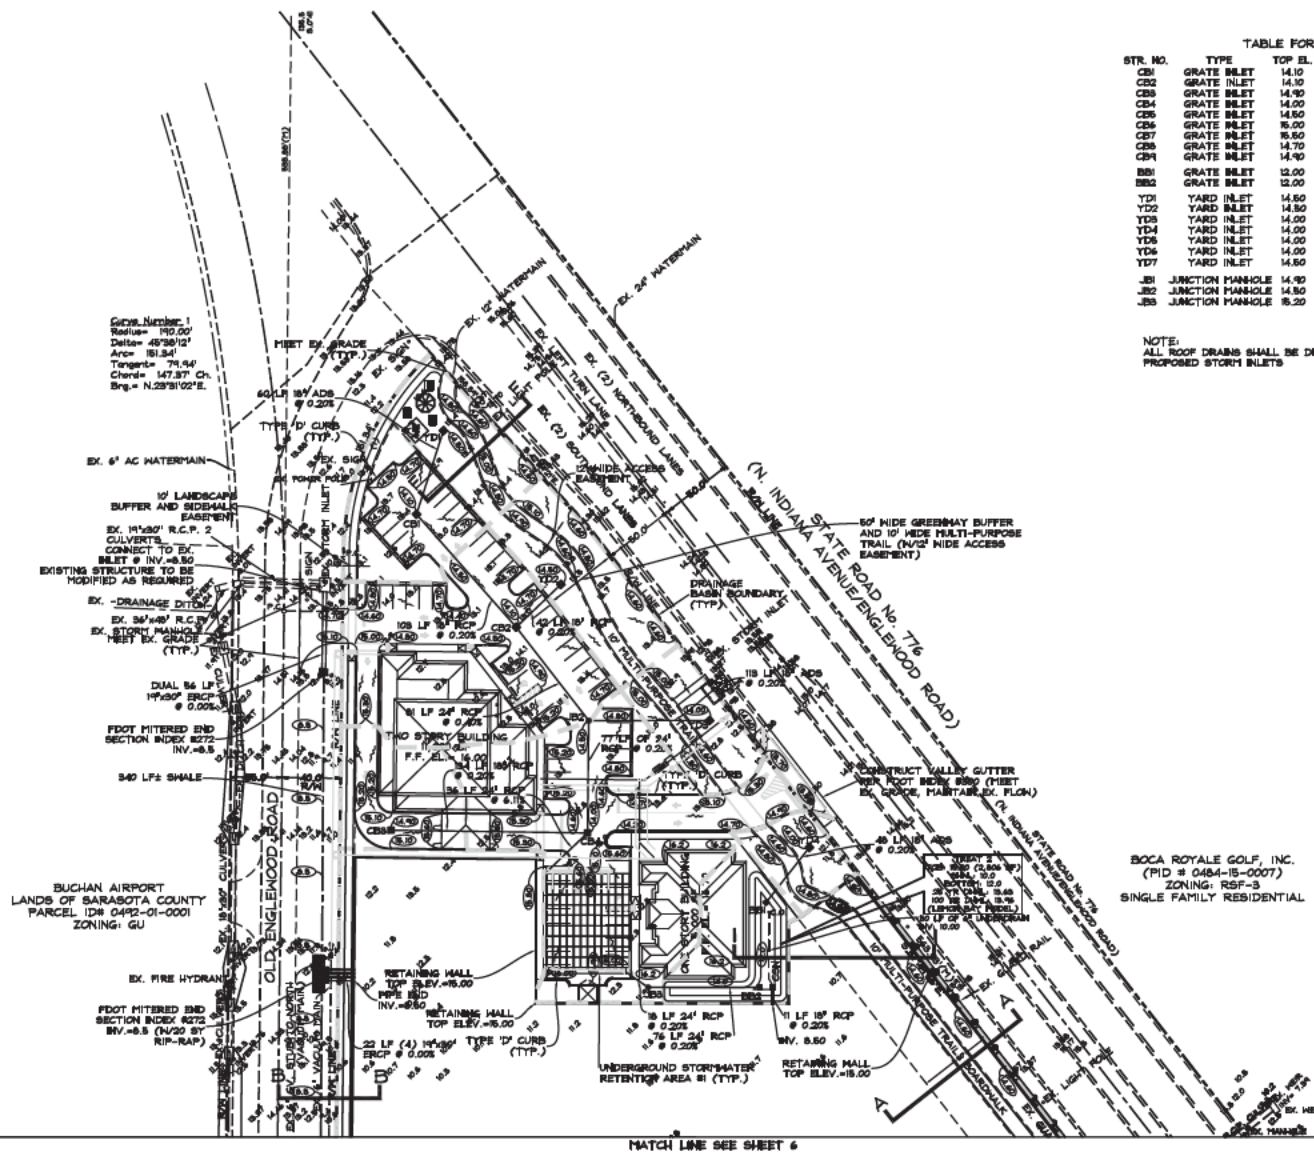


STR. NO.	TYPE	TOP EL.	INV. N	INV. S	INV. E	INV. W
CB1	GRATE INLET	14.10	10.90	10.90	-	-
CB2	GRATE INLET	14.10	10.70	10.70	-	-
CB3	GRATE INLET	14.90	-	10.60	-	-
CB4	GRATE INLET	14.00	10.30	-	10.30	-
CB5	GRATE INLET	14.50	-	10.00	-	-
CB6	GRATE INLET	8.00	8.50	8.50	-	-
CB7	GRATE INLET	8.50	-	-	-	-
CB8	GRATE INLET	14.70	-	-	10.00	-
CB9	GRATE INLET	14.90	-	-	-	-
BS1	GRATE INLET	12.00	-	-	9.00	-
BS2	GRATE INLET	12.00	-	-	-	10.30
YD1	YARD INLET	14.50	-	11.00	-	-
YD2	YARD INLET	14.50	-	-	-	10.80
YD3	YARD INLET	14.00	-	-	-	10.50
YD4	YARD INLET	14.00	-	9.10	-	9.10
YD5	YARD INLET	14.00	-	-	-	-
YD6	YARD INLET	14.00	-	11.00	-	-
YD7	YARD INLET	14.50	10.40	-	-	10.40
J01	JUNCTION MANHOLE	14.90	8.70	-	8.70	-
J02	JUNCTION MANHOLE	14.50	-	10.50	10.50	-
J03	JUNCTION MANHOLE	8.20	-	-	10.10	10.10

NOTE:
ALL ROOF DRAINS SHALL BE DIRECTED TO THE PROPOSED STORM INLETS

BOCA ROYALE GOLF, INC.
(PID # 0484-15-0007)
ZONING: RSF-3
SINGLE FAMILY RESIDENTIAL

ENVIRONMENTAL PROTECTION DIVISION NOTE:
THE WETLANDS, MITIGATION AREAS, AND ASSOCIATED UPLAND VEGETATIVE BUFFERS SHALL BE MAINTAINED IN ACCORDANCE WITH MANAGEMENT GUIDELINES CONTAINED WITHIN THE COMPREHENSIVE PLAN AS A PRESERVE AND LABELED A PRESERVE ON ALL PLANS. ALL ACTIVITIES INCLUDING BUT NOT LIMITED TO FILLING, EXCAVATING, WELL DRILLING, ALTERING VEGETATION (INCLUDING TRIMMING OF BOTH TREES AND UNDERSTORY) AND STORING OF MATERIAL SHALL BE PROHIBITED WITHIN PRESERVATION AREAS, UNLESS WRITTEN APPROVAL IS FIRST OBTAINED FROM ENVIRONMENTAL PROTECTION DIVISION. EXCEPTION MAY BE GRANTED BY ENVIRONMENTAL PROTECTION DIVISION TO FACILITATE IMPLEMENTATION OF APPROVED HABITAT MANAGEMENT PLANS OR THE HAND REMOVAL OF NUISANCE/INVASIVE VEGETATION.

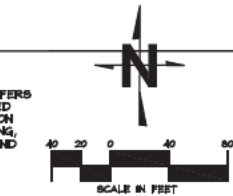

CONTRACTOR TO VERIFY ALL EXISTING CONDITIONS PRIOR TO THE START OF CONSTRUCTION



U.S. ARMY CORPS OF ENGINEERS
PERMIT APP NO: SAJ-2015-03168
DRAWING 7 OF 12
02/2017


CAVOU Engineering, Inc.
CONSULTING CIVIL ENGINEERS
1011 PERSIMMON
PO BOX 1411
JACKSONVILLE, FL 32204
Tel: (904) 322-8665 Fax: (904) 322-8666
Email: info@cavouengineering.com

CLIENT: ENGLEWOOD VENTURES, LLC
PROJECT: GATEWAY SQUARE AND VILLAS
SHEET: STORMWATER MANAGEMENT PLAN


NO.	DATE	BY
1	4/24/18	LCG
2	5/17/18	LCG
3	6/13/18	LCG
4	6/13/18	LCG
5	6/13/18	LCG
6	6/13/18	LCG
7	6/13/18	LCG
8	6/13/18	LCG
9	6/13/18	LCG
10	6/13/18	LCG

JOHN F. CAVOU, P.E.
FL LICENSE NO.: 8892


DRAWN	LCG
CHECKED	JFC
DATE	8/7/18
SCALE	1" = 40'
JOB NO.	TSC01
SHEET	5

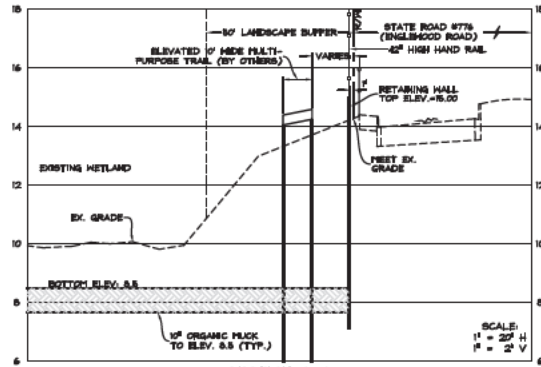


SECTION A-A

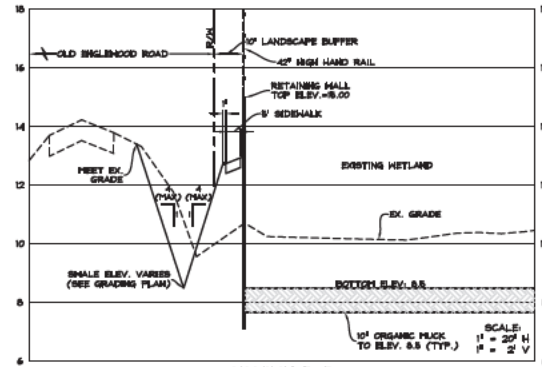


SECTION B-B

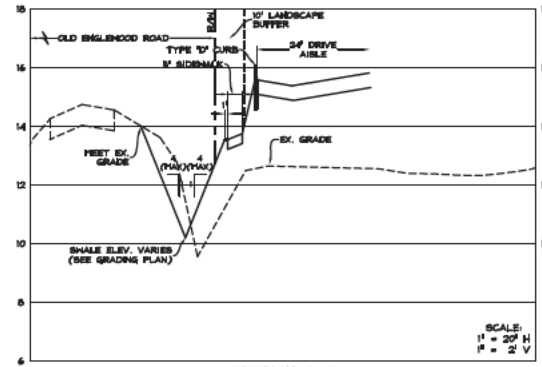


SECTION C-C

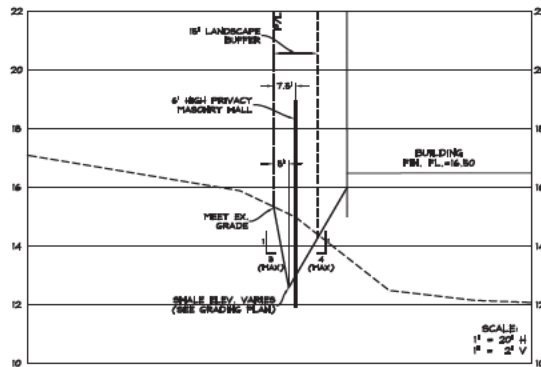


SECTION D-D

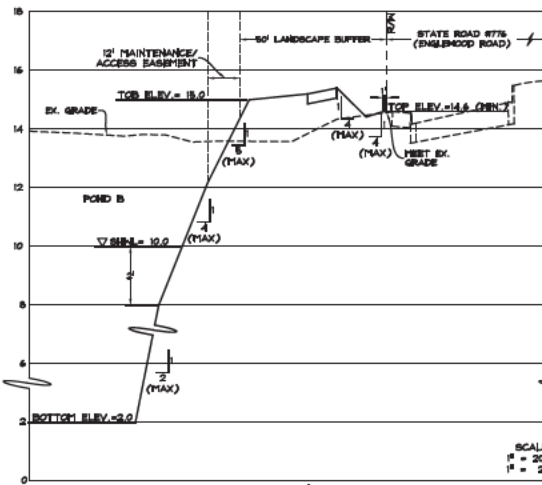


SECTION E-E

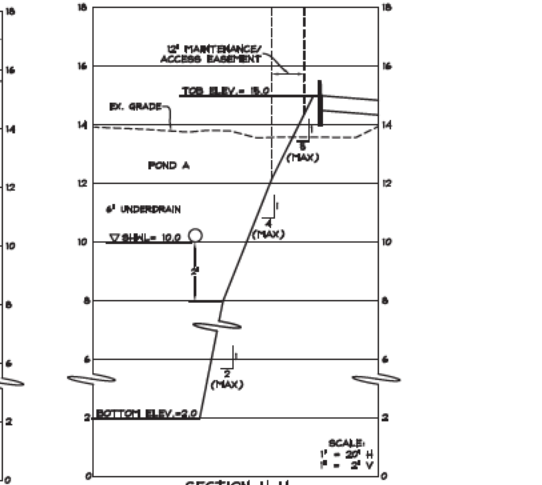


SECTION H-H

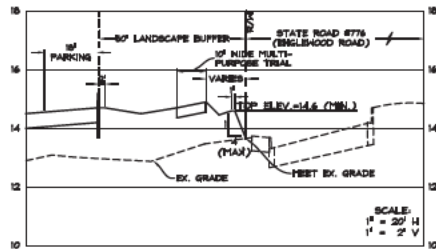

SECTION F-F

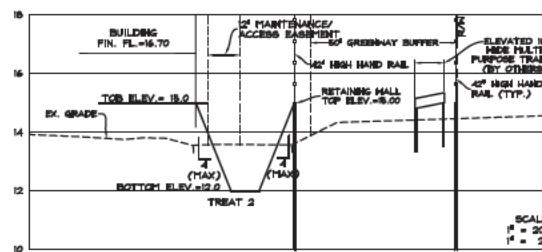

SECTION I-I

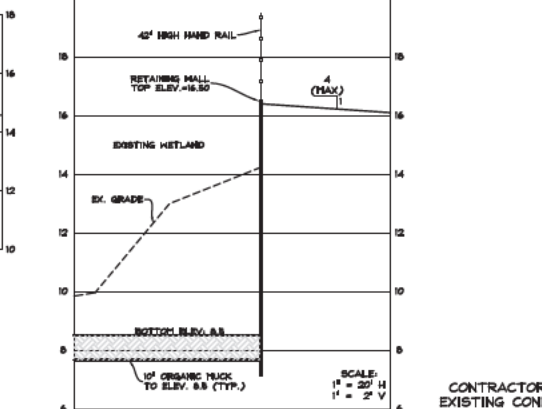

SECTION G-G

CONTRACTOR TO VERIFY ALL
EXISTING CONDITIONS PRIOR TO
THE START OF CONSTRUCTION



U.S. ARMY CORPS OF ENGINEERS
PERMIT APP NO: SAJ-2015-03168
DRAWING 9 OF 12
02/2017






CAVOU Engineering, Inc.
Consulting Civil Engineers
1024 Ave. Edgar Road, #222, Jenkintown, PA 19034
Tel: (215) 261-1111
Fax: (215) 261-1111
Email: info@cavou-engineering.com

CLIENT: ENGLEWOOD VENTURES, LLC
PROJECT: GATEWAY SQUARE AND VILLAS
SHEET: SITE PLAN SECTIONS

NO.	DATE	BY
1		
2		
3		
4		
5		
6		
7		

JOHN F. CAVOU, P.E.
P.LICENSE NO.: 8892

DRAWN: LGS
CHECKED: JFC
DATE: 8/17/15
SCALE: AS SHOWN
JOB NO.: TSCAD
SHEET: 7

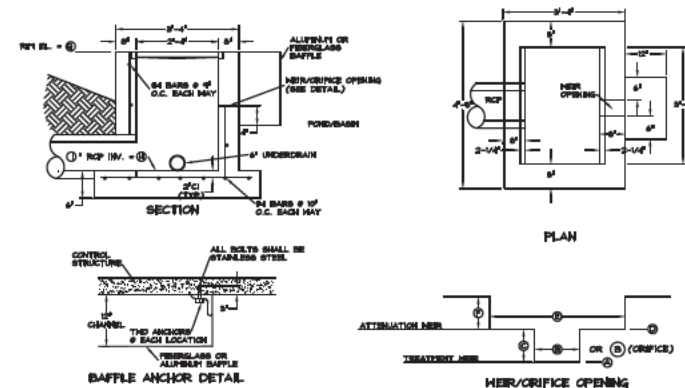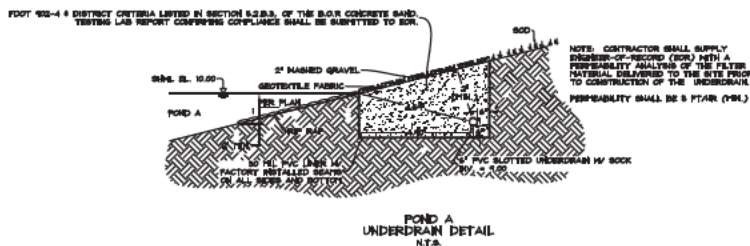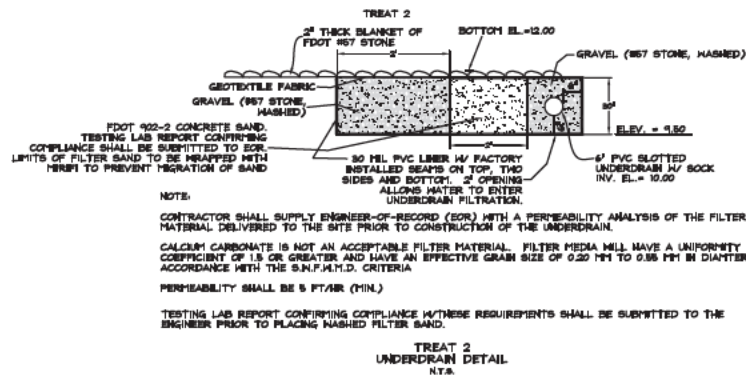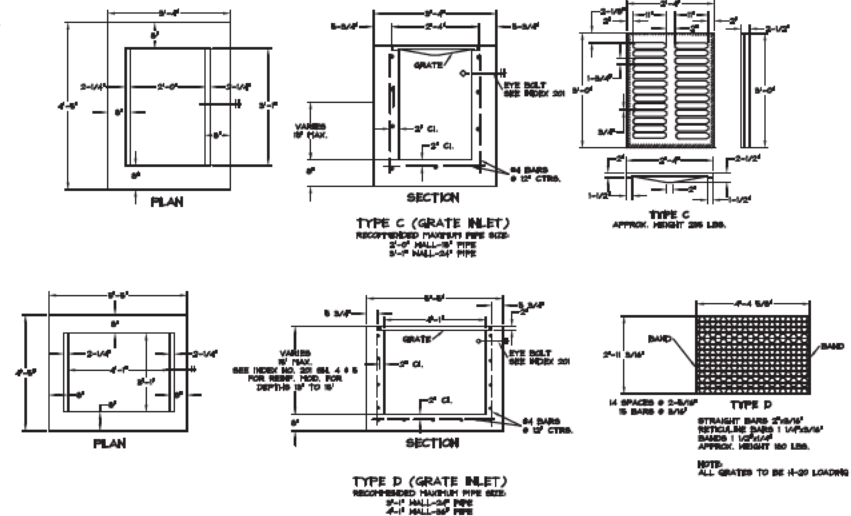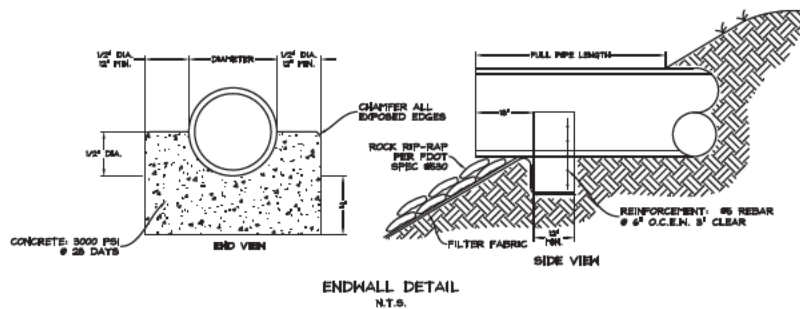

WATER INFORMATION									
STRUCT. ID	TREATMENT WATER EL. (FT)	TREATMENT WATER DEPTH (FT)	TREATMENT WATER HEIGHT (FT)	ATTENUATION WATER EL. (FT)	ATTENUATION WATER DEPTH (FT)	ATTENUATION WATER HEIGHT (FT)	WATER EL. (FT)	WATER DEPTH (FT)	WATER DIAMETER (IN)
CBS	N/A	N/A	N/A	12.10	1.0	1.75	14.00	5.5	10.00
CBS	N/A	N/A	N/A	11.80	1.0	1.10	13.70	5.4	10.00

CONTROL STRUCTURE TABLE (MODIFIED FDOT D INLET)
N.T.S.

CONTRACTOR TO VERIFY ALL
EXISTING CONDITIONS PRIOR TO
THE START OF CONSTRUCTION







U.S. ARMY CORPS OF ENGINEERS
PERMIT APP NO: SAJ-2015-03168
DRAWING 10 OF 12
02/2017

CAVOU Engineering, Inc.
Consulting Civil Engineers
1024 Ave. of the Americas, Suite 1000, Jersey City, NJ 07310
Tel: (201) 734-2444
Fax: (201) 734-2444
Email: info@cavou-engineering.com

CLIENT: ENGLEWOOD VENTURES, LLC
PROJECT: GATEWAY SQUARE AND VILLAS
SHEET: STORMWATER MANAGEMENT DETAILS

DATE: 8/2/15
BY: JFC
CHECKED: JFC
DATE: 8/2/15
SCALE: AS SHOWN
JOB NO.: TSCAD
SHEET: 8

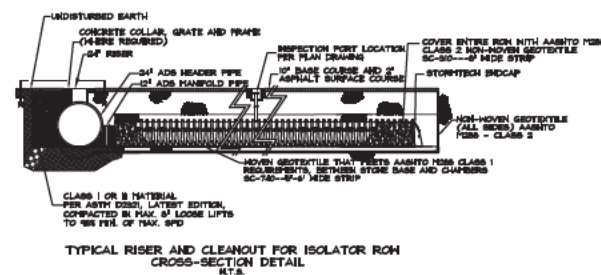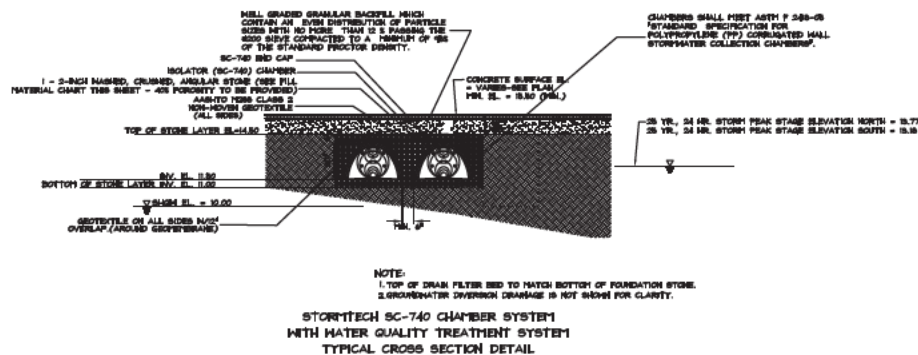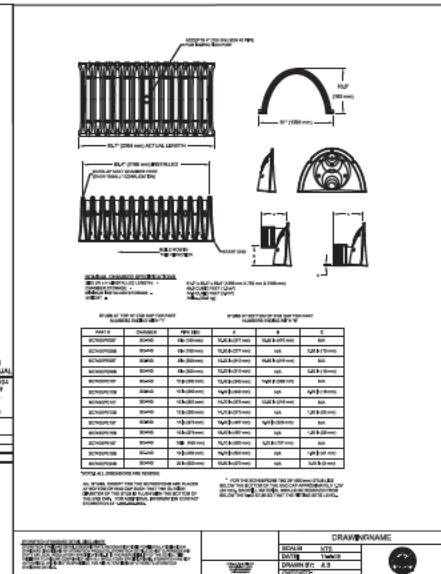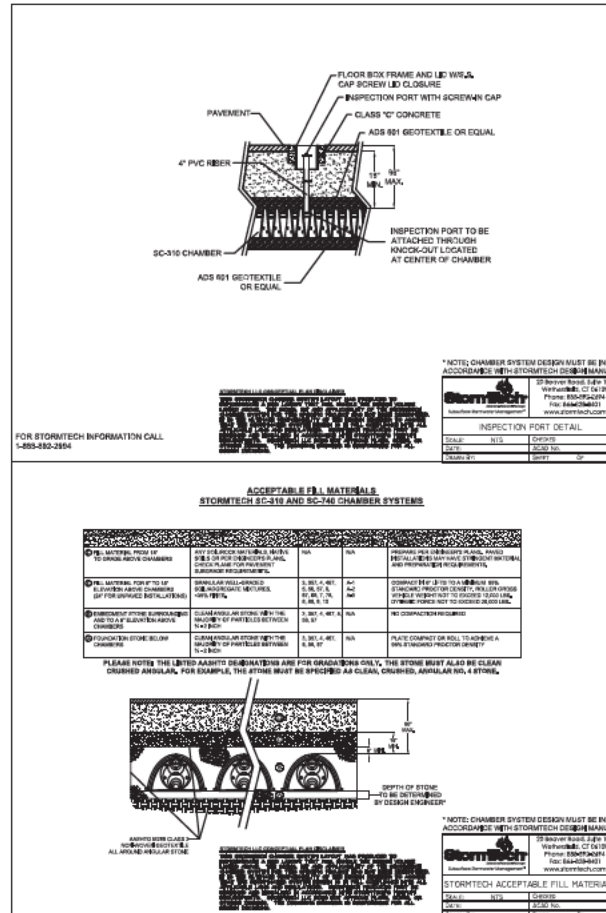

CONTRACTOR TO VERIFY ALL EXISTING CONDITIONS PRIOR TO THE START OF CONSTRUCTION




U.S. ARMY CORPS OF ENGINEERS
PERMIT APP NO: SAJ-2015-03168
DRAWING 11 OF 12
02/2017

CAVOLI Engineering, Inc.
Consulting Civil Engineers
1034 Ave. Major Road, #222, Jamaica, N.J. 08032
Tel: (908) 544-1100
Fax: (908) 544-1101
Email: info@cavolieng.com

CLIENT: ENGLEWOOD VENTURES, LLC
PROJECT: GATEWAY SQUARE AND VILLAS
SHEET: PAVING & GRADING DETAILS

DATE: 02/15/17
BY: [Signature]
CHECKED: JFC
DATE: 02/15/17
SCALE: AS SHOWN
JOB NO.: TSC001
SHEET: 8A

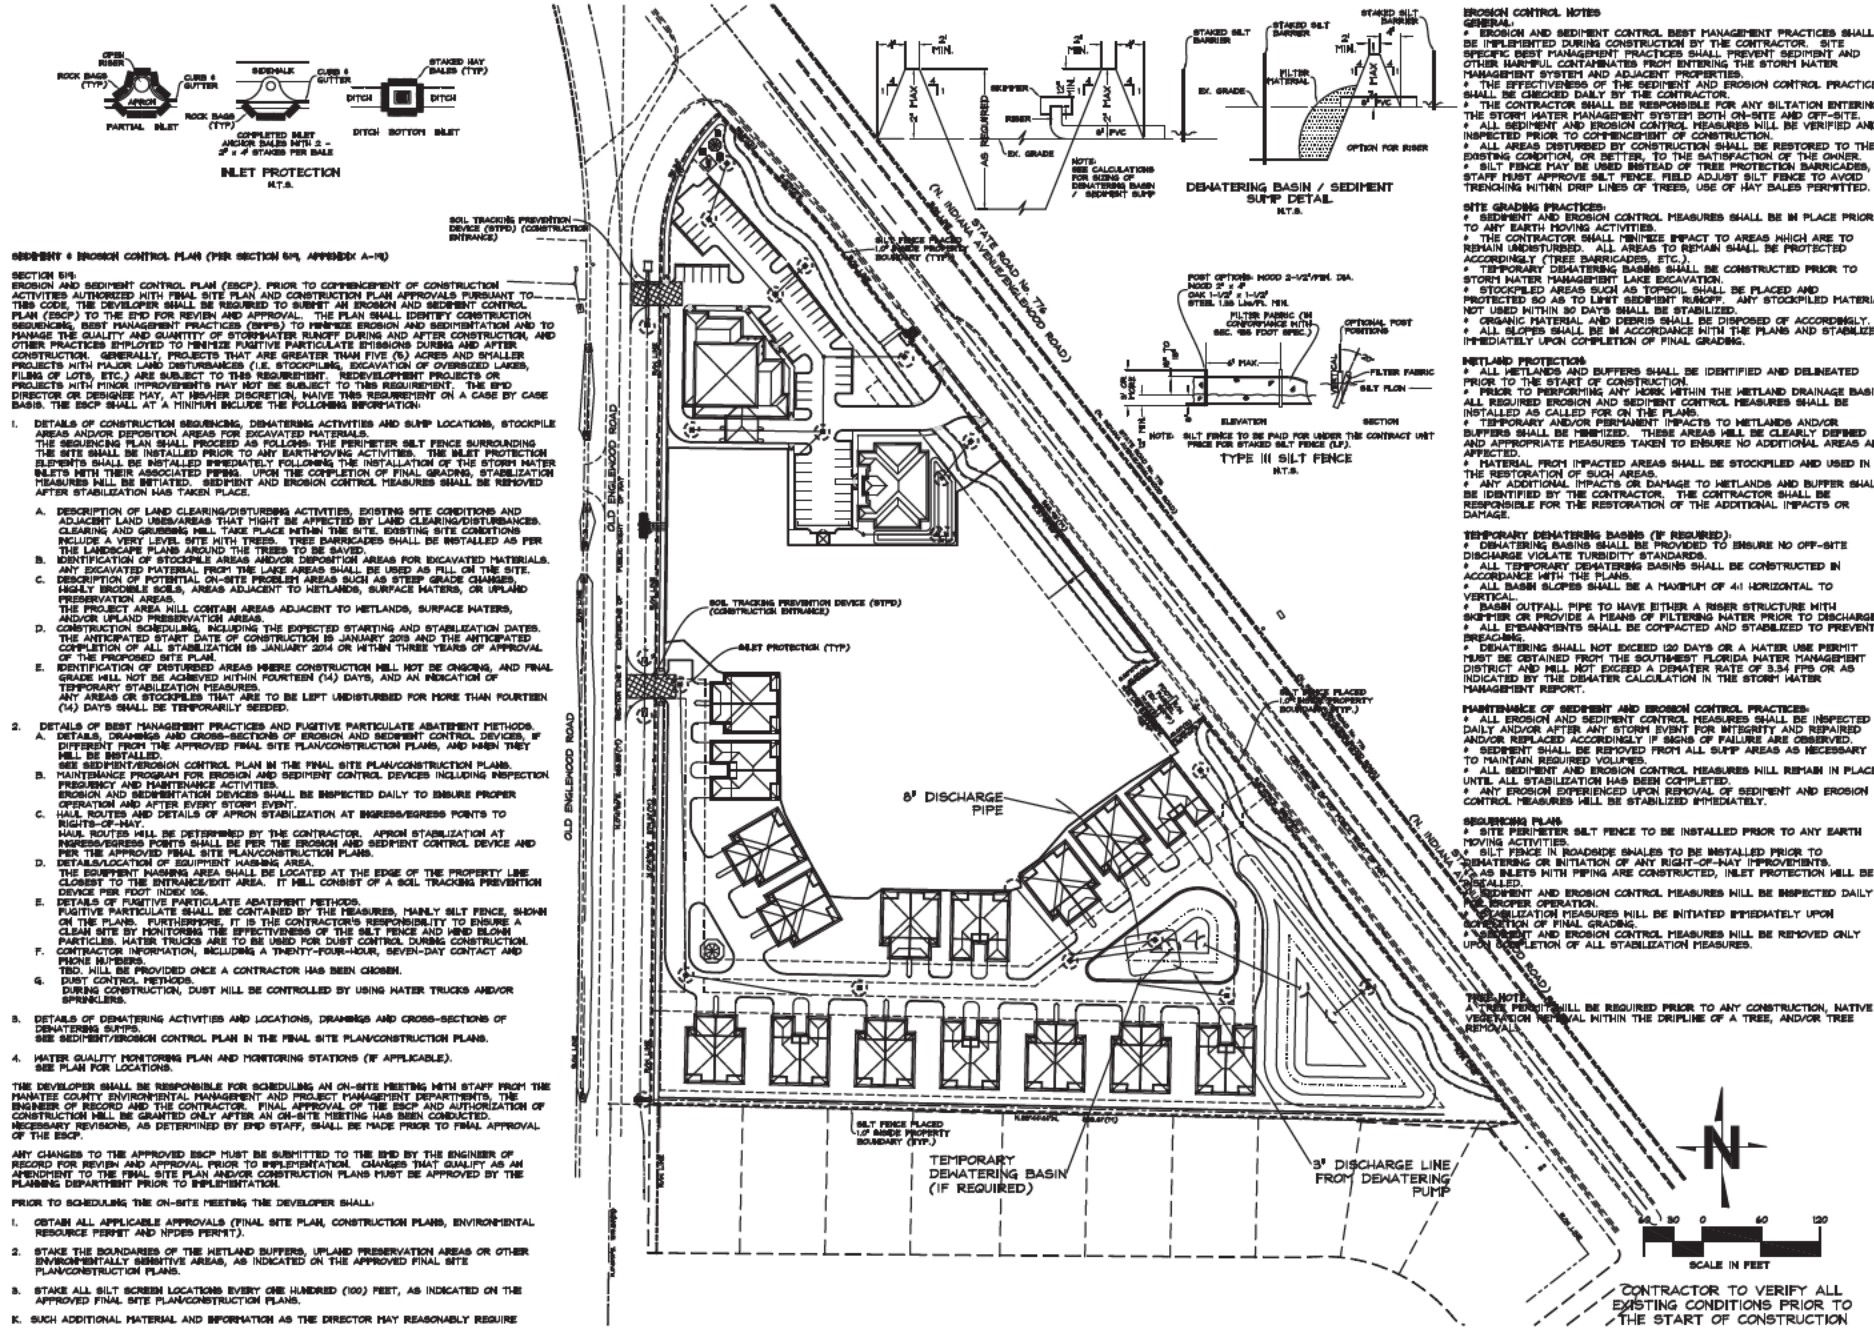

EROSION CONTROL NOTES

- # EROSION AND SEDIMENT CONTROL BEST MANAGEMENT PRACTICES SHALL BE IMPLEMENTED DURING CONSTRUCTION BY THE CONTRACTOR. SITE SPECIFIC BEST MANAGEMENT PRACTICES SHALL PREVENT SEDIMENT AND OTHER HARMFUL CONTAMINANTS FROM ENTERING THE STORM WATER MANAGEMENT SYSTEM AND ADJACENT PROPERTIES.
- # THE EFFECTIVENESS OF THE SEDIMENT AND EROSION CONTROL PRACTICES SHALL BE CHECKED DAILY BY THE CONTRACTOR.
- # THIS CONTRACTOR SHALL BE RESPONSIBLE FOR ANY SILTATION ENTERING THE STORM WATER MANAGEMENT SYSTEM BOTH ON-SITE AND OFF-SITE.
- # ALL SEDIMENT AND EROSION CONTROL MEASURES WILL BE VERIFIED AND INSPECTED PRIOR TO COMPLETION OF THE PROJECT.
- # ALL AREAS DISTURBED BY CONSTRUCTION SHALL BE RESTORED TO THE EXISTING CONDITION, OR BETTER, TO THE SATISFACTION OF THE OWNER.
- # SILT FENCE MAY BE USED INSTEAD OF TREE PROTECTION BARRICADES. STAFF MUST APPROVE SILT FENCE. FIELD ADJUST SILT FENCE TO AVOID TRENCING WITHIN DRIFT LINES OF TREES. USE OF HAY BALES PERMITTED.

SITE GRADING PRACTICES

- # SEDIMENT AND EROSION CONTROL MEASURES SHALL BE IN PLACE PRIOR TO ANY EARTH MOVING ACTIVITIES.
- # THE CONTRACTOR SHALL MINIMIZE IMPACT TO AREAS WHICH ARE TO REMAIN UNDISTURBED. ALL AREAS TO REMAIN SHALL BE PROTECTED ACCORDINGLY (TREE BARRICADES, ETC.).
- # TEMPORARY DEMATERING BASINS SHALL BE CONSTRUCTED PRIOR TO STORM WATER MANAGEMENT LAKE EXCAVATION.
- # STOCKPILED AREAS SUCH AS TOPSOIL SHALL BE PLACED AND PROTECTED SO AS TO LIMIT SEDIMENT RUMPS.
- # STOCKPILED AREAS SHALL BE STABILIZED.
- # ORGANIC MATERIAL AND DEBRIS SHALL BE DISPOSED OF ACCORDINGLY.
- # SLOPES SHALL BE IN ACCORDANCE WITH THE PLANS AND STABILIZED IMMEDIATELY UPON COMPLETION OF FINAL GRADING.

WETLAND PROTECTION

- # ALL WETLANDS AND BUFFERS SHALL BE IDENTIFIED AND DELINEATED PRIOR TO THE START OF CONSTRUCTION.
- # PRIOR TO WORKING ANY HOLE WITHIN THE WETLAND DRAINAGE BASIN, ALL REQUIRED EROSION AND SEDIMENT CONTROL MEASURES SHALL BE INSTALLED AS CALLED FOR ON THE PLANS.
- # TEMPORARY AND/OR PERMANENT WETLANDS AND/OR BUFFERS SHALL BE IDENTIFIED. THESE AREAS WILL BE CLEARLY DENSED AND APPROPRIATE MEASURES TAKEN TO ENSURE NO ADDITIONAL AREAS ARE AFFECTED.
- # MATERIAL FROM IMPACTED AREAS SHALL BE STOCKPILED AND USED IN THE RESTORATION OF SUCH AREAS.
- # ANY ADDITIONAL IMPACTS OR DAMAGE TO WETLANDS AND BUFFER SHALL BE IDENTIFIED BY THE CONTRACTOR. THE CONTRACTOR SHALL BE RESPONSIBLE FOR THE RESTORATION OF THE ADDITIONAL IMPACTS OR DAMAGE.

TEMPORARY DEMATERING BASINS (IF REQUIRED)

- # DEMATERING BASINS SHALL BE PROVIDED TO INSURE NO OFF-SITE DISCHARGE VIOLATE TURBIDITY STANDARDS.
- # ALL TEMPORARY DEMATERING BASINS SHALL BE CONSTRUCTED IN ACCORDANCE WITH THE PLANS.
- # ALL BASIN SLOPES SHALL BE A MAXIMUM OF 4:1 HORIZONTAL TO VERTICAL.
- # BASIN OUTFALL PIPE TO HAVE EITHER A RISER STRUCTURE WITH SCREEN OR PROVIDE A FISH OF FILTERING WATER PRIOR TO DISCHARGE.
- # ALL DEMATERING BASINS SHALL BE COMPACTED AND STABILIZED TO PREVENT BREACHING.
- # DEMATERING SHALL NOT EXCEED 120 DAYS OR A WATER USE PERMIT MUST BE OBTAINED FROM THE SOUTHEAST FLORIDA WATER MANAGEMENT DISTRICT AND WILL NOT EXCEED A DEMATER RATE OF 3.34 FPM OR AS INDICATED BY THE DEMATER CALCULATION IN THE STORM WATER MANAGEMENT REPORT.

MAINTENANCE OF SEDIMENT AND EROSION CONTROL PRACTICES

- # ALL EROSION AND SEDIMENT CONTROL MEASURES SHALL BE INSPECTED DAILY AND/OR AFTER ANY STORM EVENT FOR INTEGRITY AND REPAIRED AND/OR REPLACED ACCORDINGLY IF SIGNS OF FAILURE ARE OBSERVED.
- # SEDIMENT SHALL BE REMOVED FROM ALL SUFF AREAS AS NECESSARY TO MAINTAIN REQUIRED VOLUMES.
- # ALL SEDIMENT AND EROSION CONTROL MEASURES WILL REMAIN IN PLACE UNTIL ALL STABILIZATION HAS BEEN COMPLETED.
- # ANY EROSION EXPERIENCED UPON REMOVAL OF SEDIMENT AND EROSION CONTROL MEASURES WILL BE STABILIZED IMMEDIATELY.

REQUIREMENTS

- # SITE PERIMETER SILT FENCE TO BE INSTALLED PRIOR TO ANY EARTH MOVING ACTIVITIES.
- # SILT FENCE IN ROADSIDE SHOULDS TO BE INSTALLED PRIOR TO DEMATERING OR INITIATION OF ANY RIGHT-OF-WAY IMPROVEMENTS.
- # AS SILT FENCES WITH PILING ARE CONSTRUCTED, INLET PROTECTION WILL BE REQUIRED.
- # SEDIMENT AND EROSION CONTROL MEASURES WILL BE INSPECTED DAILY.
- # STABILIZATION MEASURES WILL BE INITIATED IMMEDIATELY UPON COMPLETION OF FINAL GRADING.
- # SEDIMENT AND EROSION CONTROL MEASURES WILL BE REMOVED ONLY UPON COMPLETION OF ALL STABILIZATION MEASURES.

NOTES

- # A TREE PERMIT WILL BE REQUIRED PRIOR TO ANY CONSTRUCTION, NATIVE VEGETATION REMOVAL WITHIN THE DRIPLINE OF A TREE, AND/OR TREE REMOVALS.

CONTRACTOR TO VERIFY ALL EXISTING CONDITIONS PRIOR TO THE START OF CONSTRUCTION

CAVOLI Engineering, Inc.
Consulting Civil Engineers
1425 S. 1st St., Suite 100, Jacksonville, FL 32205
Tel: 904.255.1234 Fax: 904.255.1235 Email: info@cavolieng.com

CLIENT: ENGLEWOOD VENTURES, LLC
PROJECT: GATEWAY SQUARE AND VILLAS
SHEET: SEDIMENTATION CONTROL PLANDetails

NO.	DATE	BY
1		
2		
3		
4		
5		
6		
7		
8		
9		
10		

DRAWN: LGS
CHECKED: JFC
DATE: 8/1/15
SCALE: 1" = 60'
JOB NO.: TSC001
SHEET: 9

JOHN F. CAVOLI, P.E.
FL LICENSE NO.: 8892