



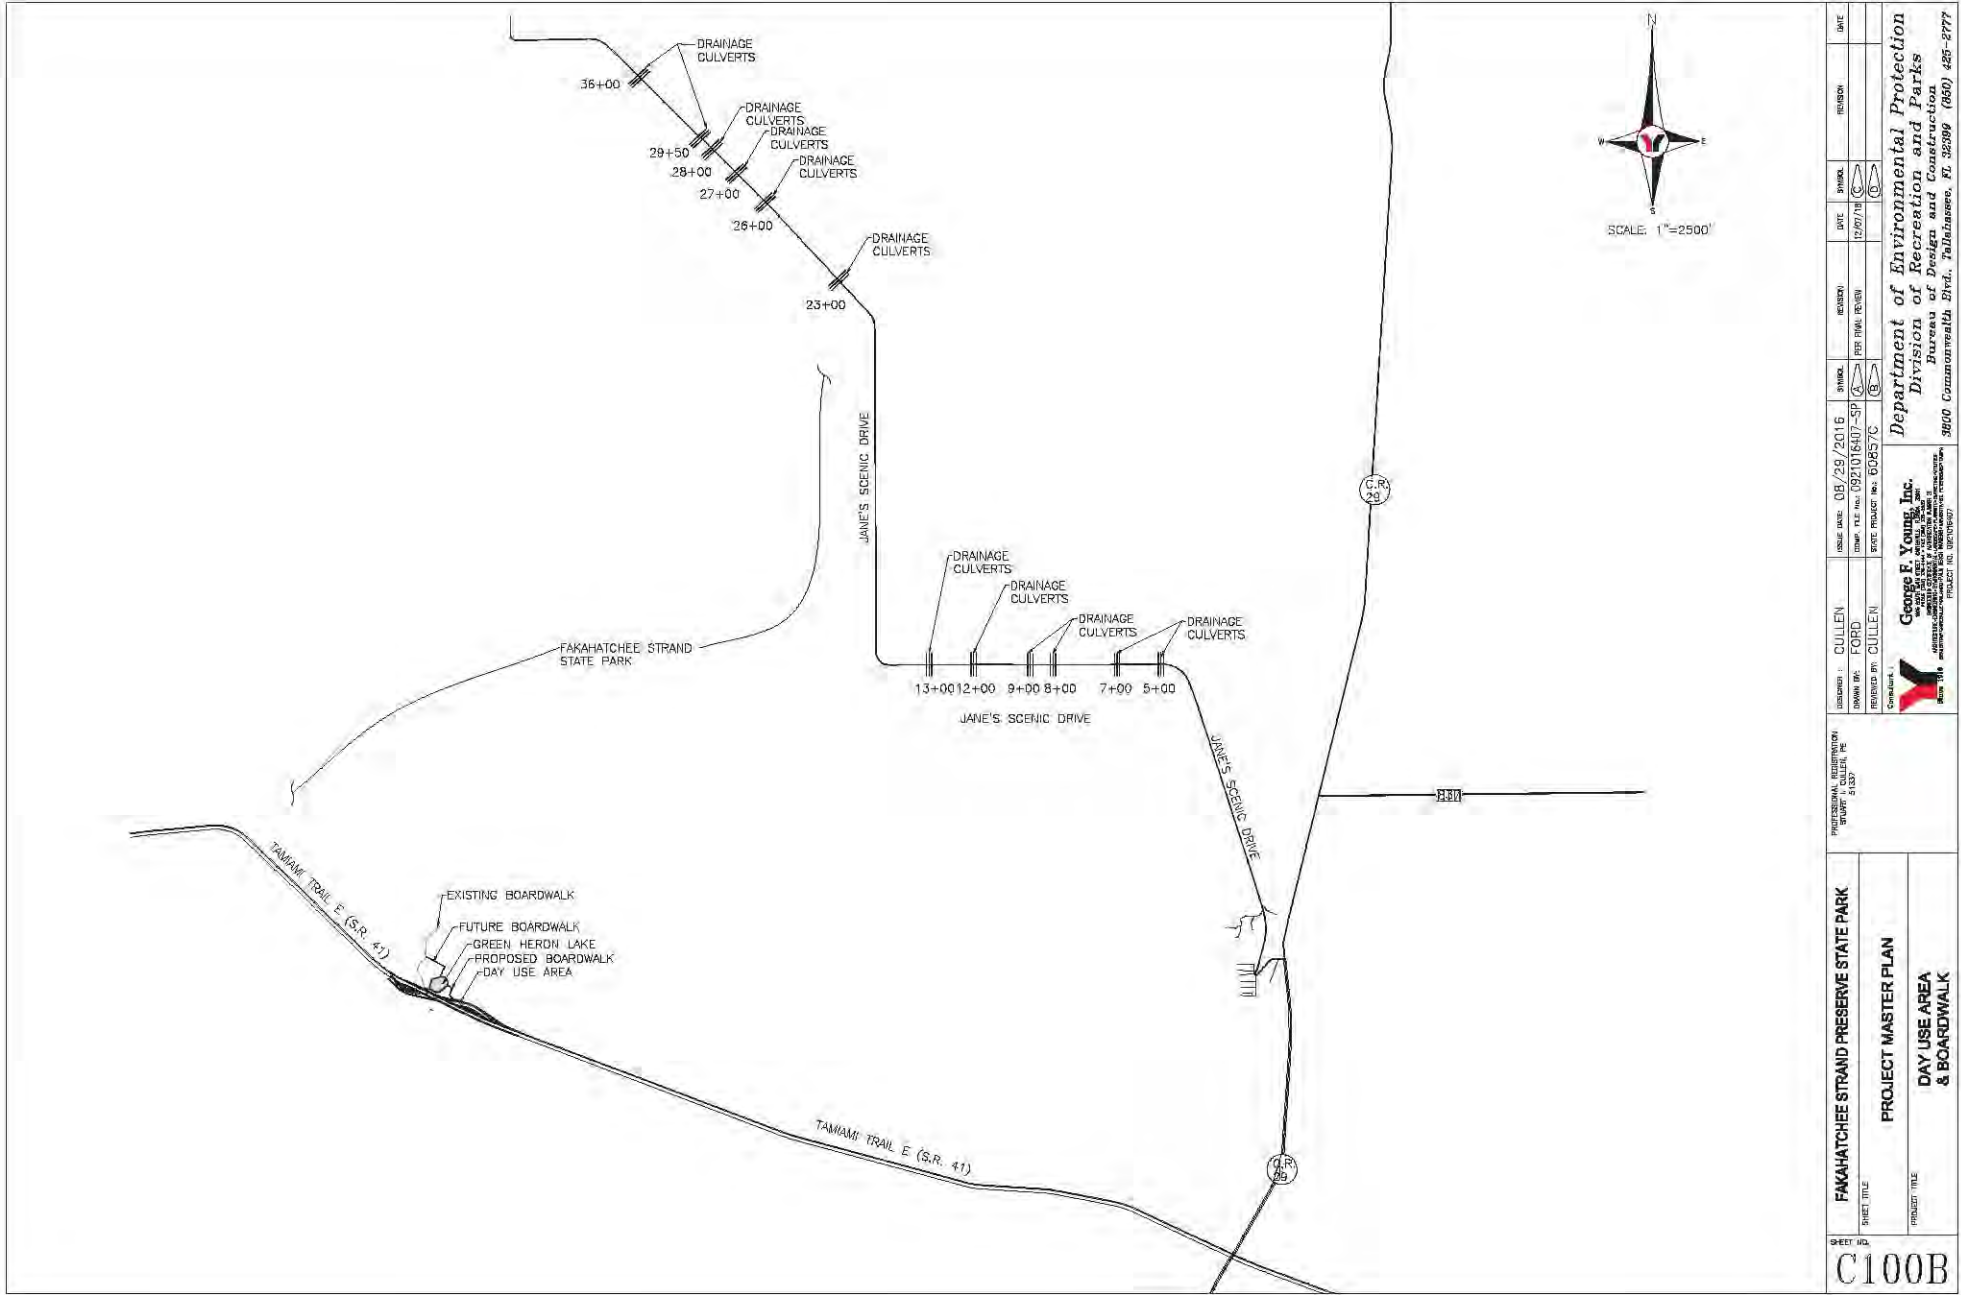

SHEET NO.		C100B	
PROJECT TITLE		DAY USE AREA & BOARDWALK	
PROJECT MASTER PLAN			
Fakahatchee Strand Preserve State Park			
PROFESSIONAL REGISTRATION NUMBER	1332		
DESIGNED BY	CULLEN	DATE	08/29/2016

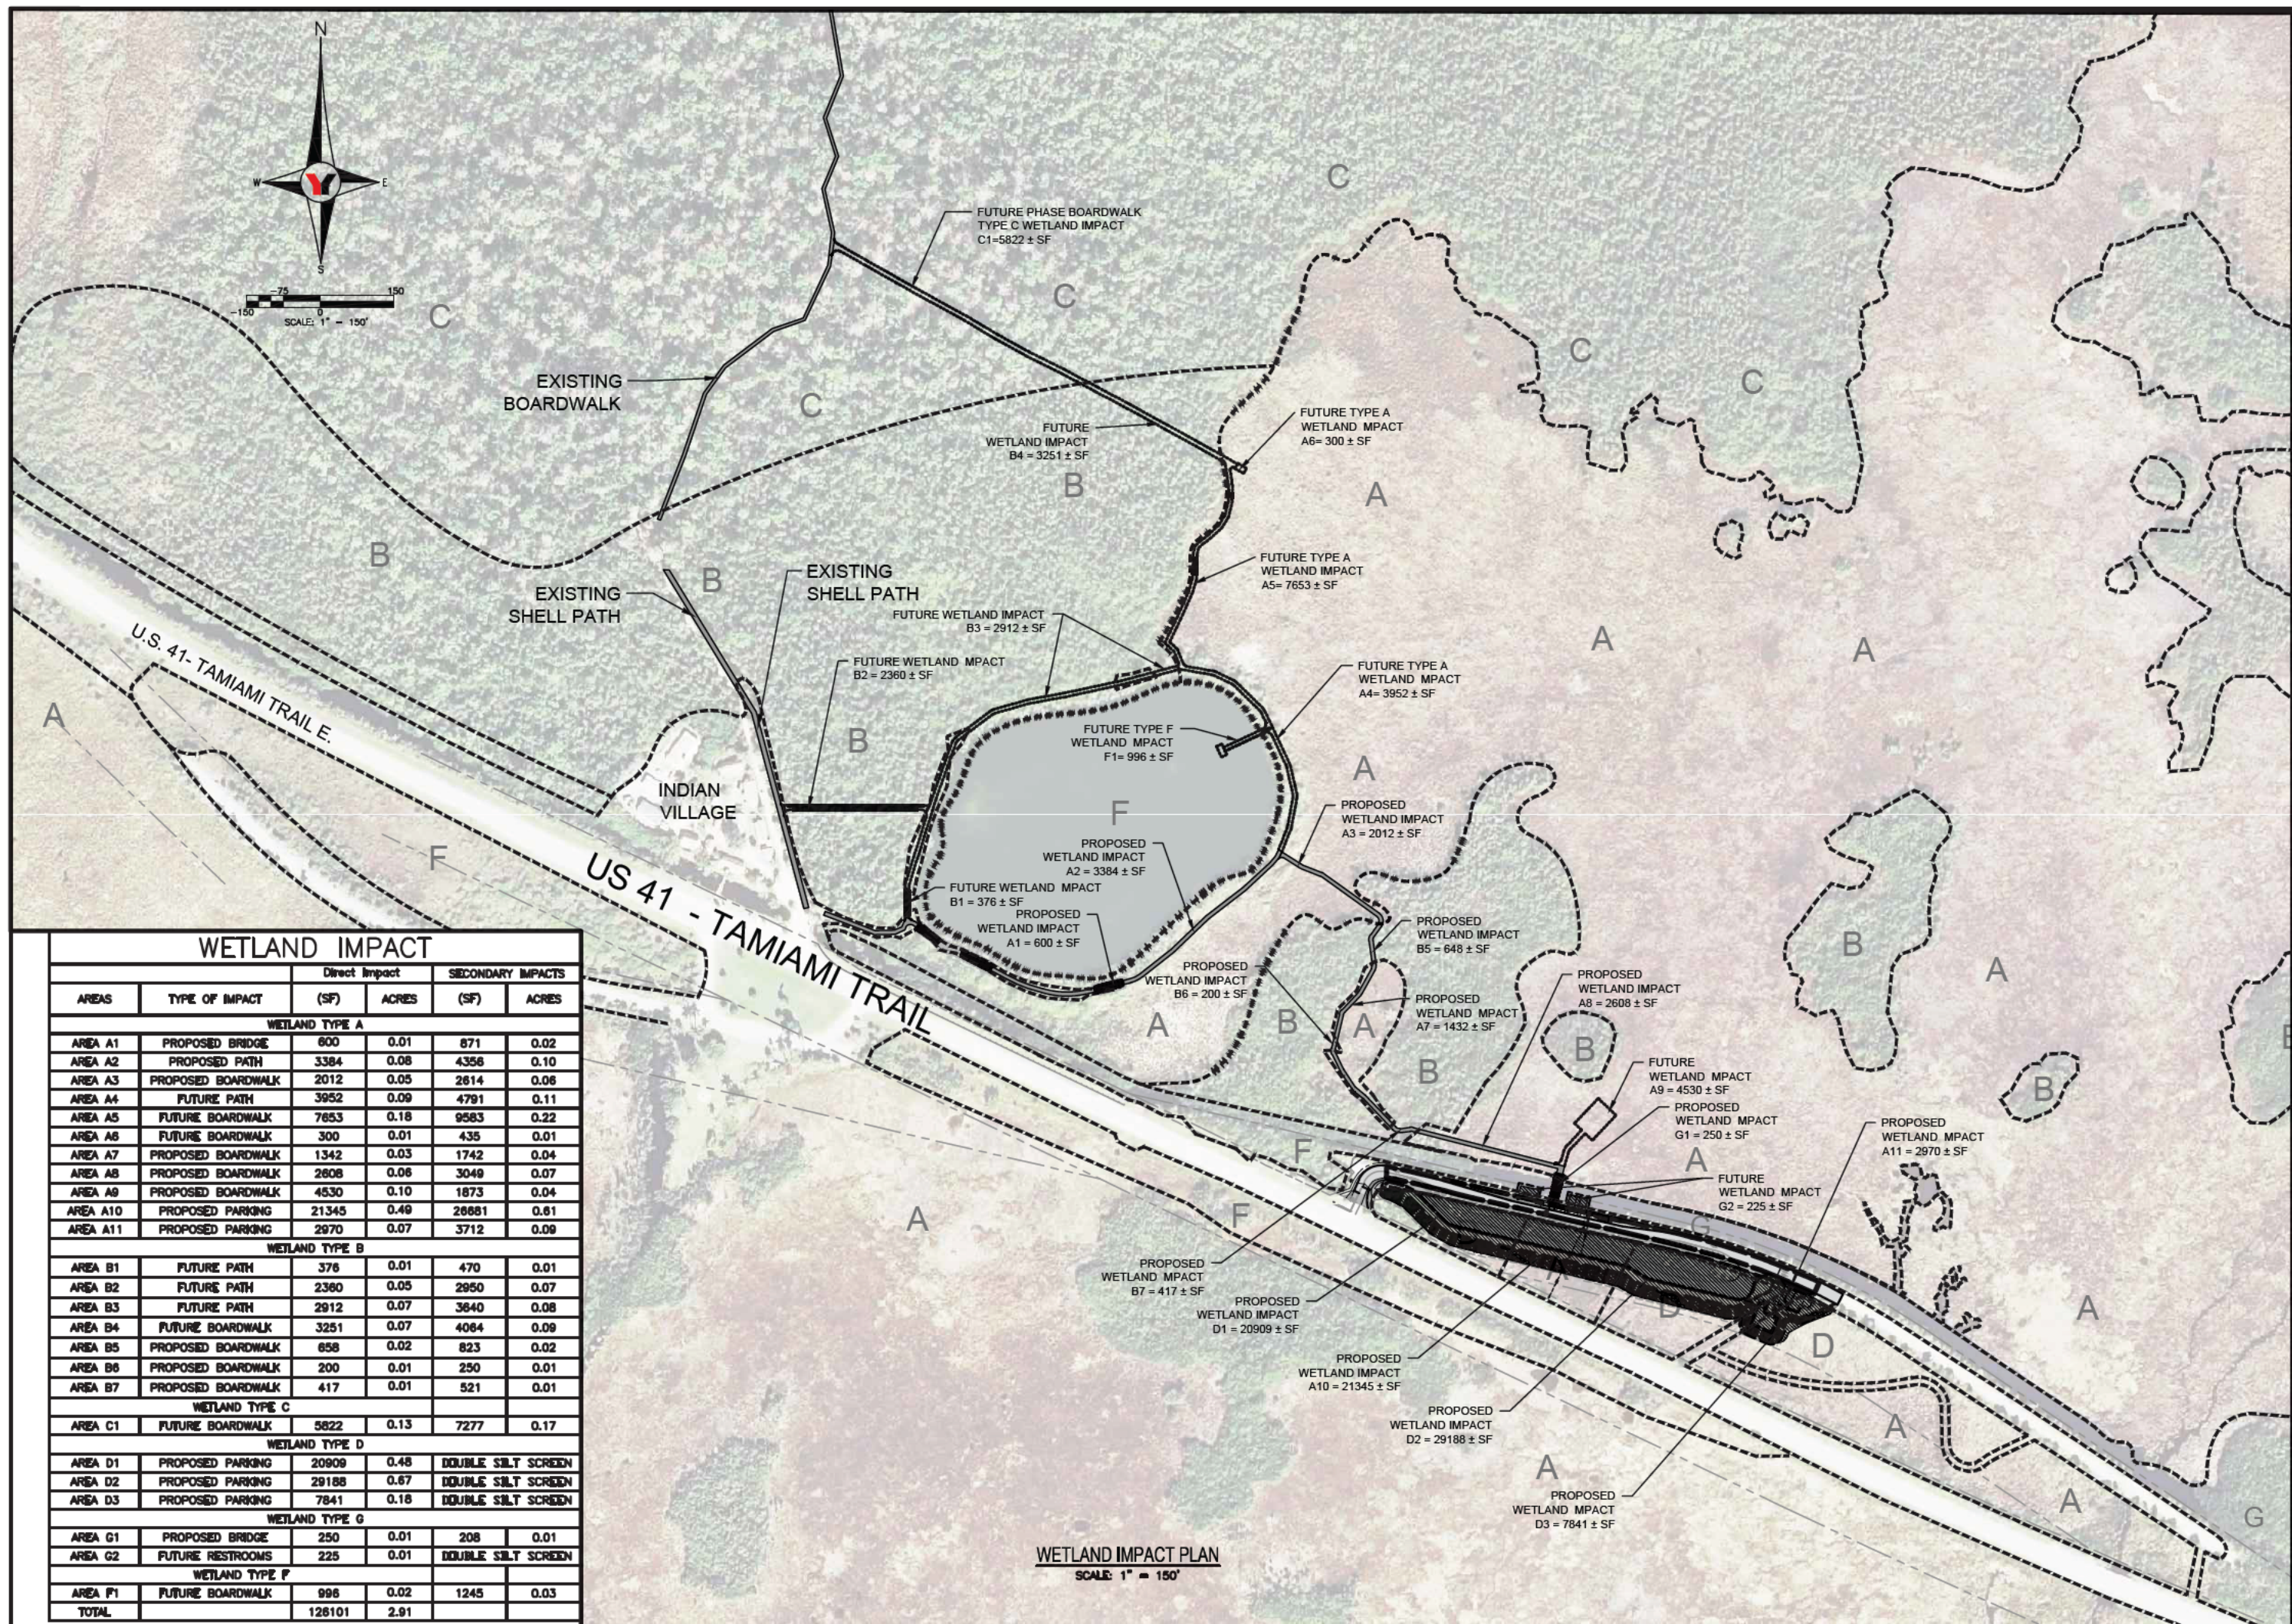

WETLAND IMPACT					
		Direct Impact		SECONDARY IMPACTS	
AREAS	TYPE OF IMPACT	(SF)	ACRES	(SF)	ACRES
WETLAND TYPE A					
AREA A1	PROPOSED BRIDGE	600	0.01	871	0.02
AREA A2	PROPOSED PATH	3384	0.08	4356	0.10
AREA A3	PROPOSED BOARDWALK	2012	0.05	2614	0.06
AREA A4	FUTURE PATH	3952	0.09	4791	0.11
AREA A5	FUTURE BOARDWALK	7653	0.18	9583	0.22
AREA A6	FUTURE BOARDWALK	300	0.01	435	0.01
AREA A7	PROPOSED BOARDWALK	1342	0.03	1742	0.04
AREA A8	PROPOSED BOARDWALK	2608	0.06	3049	0.07
AREA A9	PROPOSED BOARDWALK	4530	0.10	1873	0.04
AREA A10	PROPOSED PARKING	21345	0.49	26681	0.61
AREA A11	PROPOSED PARKING	2970	0.07	3712	0.09
WETLAND TYPE B					
AREA B1	FUTURE PATH	376	0.01	470	0.01
AREA B2	FUTURE PATH	2360	0.05	2950	0.07
AREA B3	FUTURE PATH	2912	0.07	3640	0.08
AREA B4	FUTURE BOARDWALK	3251	0.07	4064	0.09
AREA B5	PROPOSED BOARDWALK	658	0.02	823	0.02
AREA B6	PROPOSED BOARDWALK	200	0.01	250	0.01
AREA B7	PROPOSED BOARDWALK	417	0.01	521	0.01
WETLAND TYPE C					
AREA C1	FUTURE BOARDWALK	5822	0.13	7277	0.17
WETLAND TYPE D					
AREA D1	PROPOSED PARKING	20909	0.48	DOUBLE SILT SCREEN	
AREA D2	PROPOSED PARKING	29188	0.67	DOUBLE SILT SCREEN	
AREA D3	PROPOSED PARKING	7841	0.18	DOUBLE SILT SCREEN	
WETLAND TYPE G					
AREA G1	PROPOSED BRIDGE	250	0.01	208	0.01
AREA G2	FUTURE RESTROOMS	225	0.01	DOUBLE SILT SCREEN	
WETLAND TYPE F					
AREA F1	FUTURE BOARDWALK	996	0.02	1245	0.03
TOTAL		126101	2.91		