



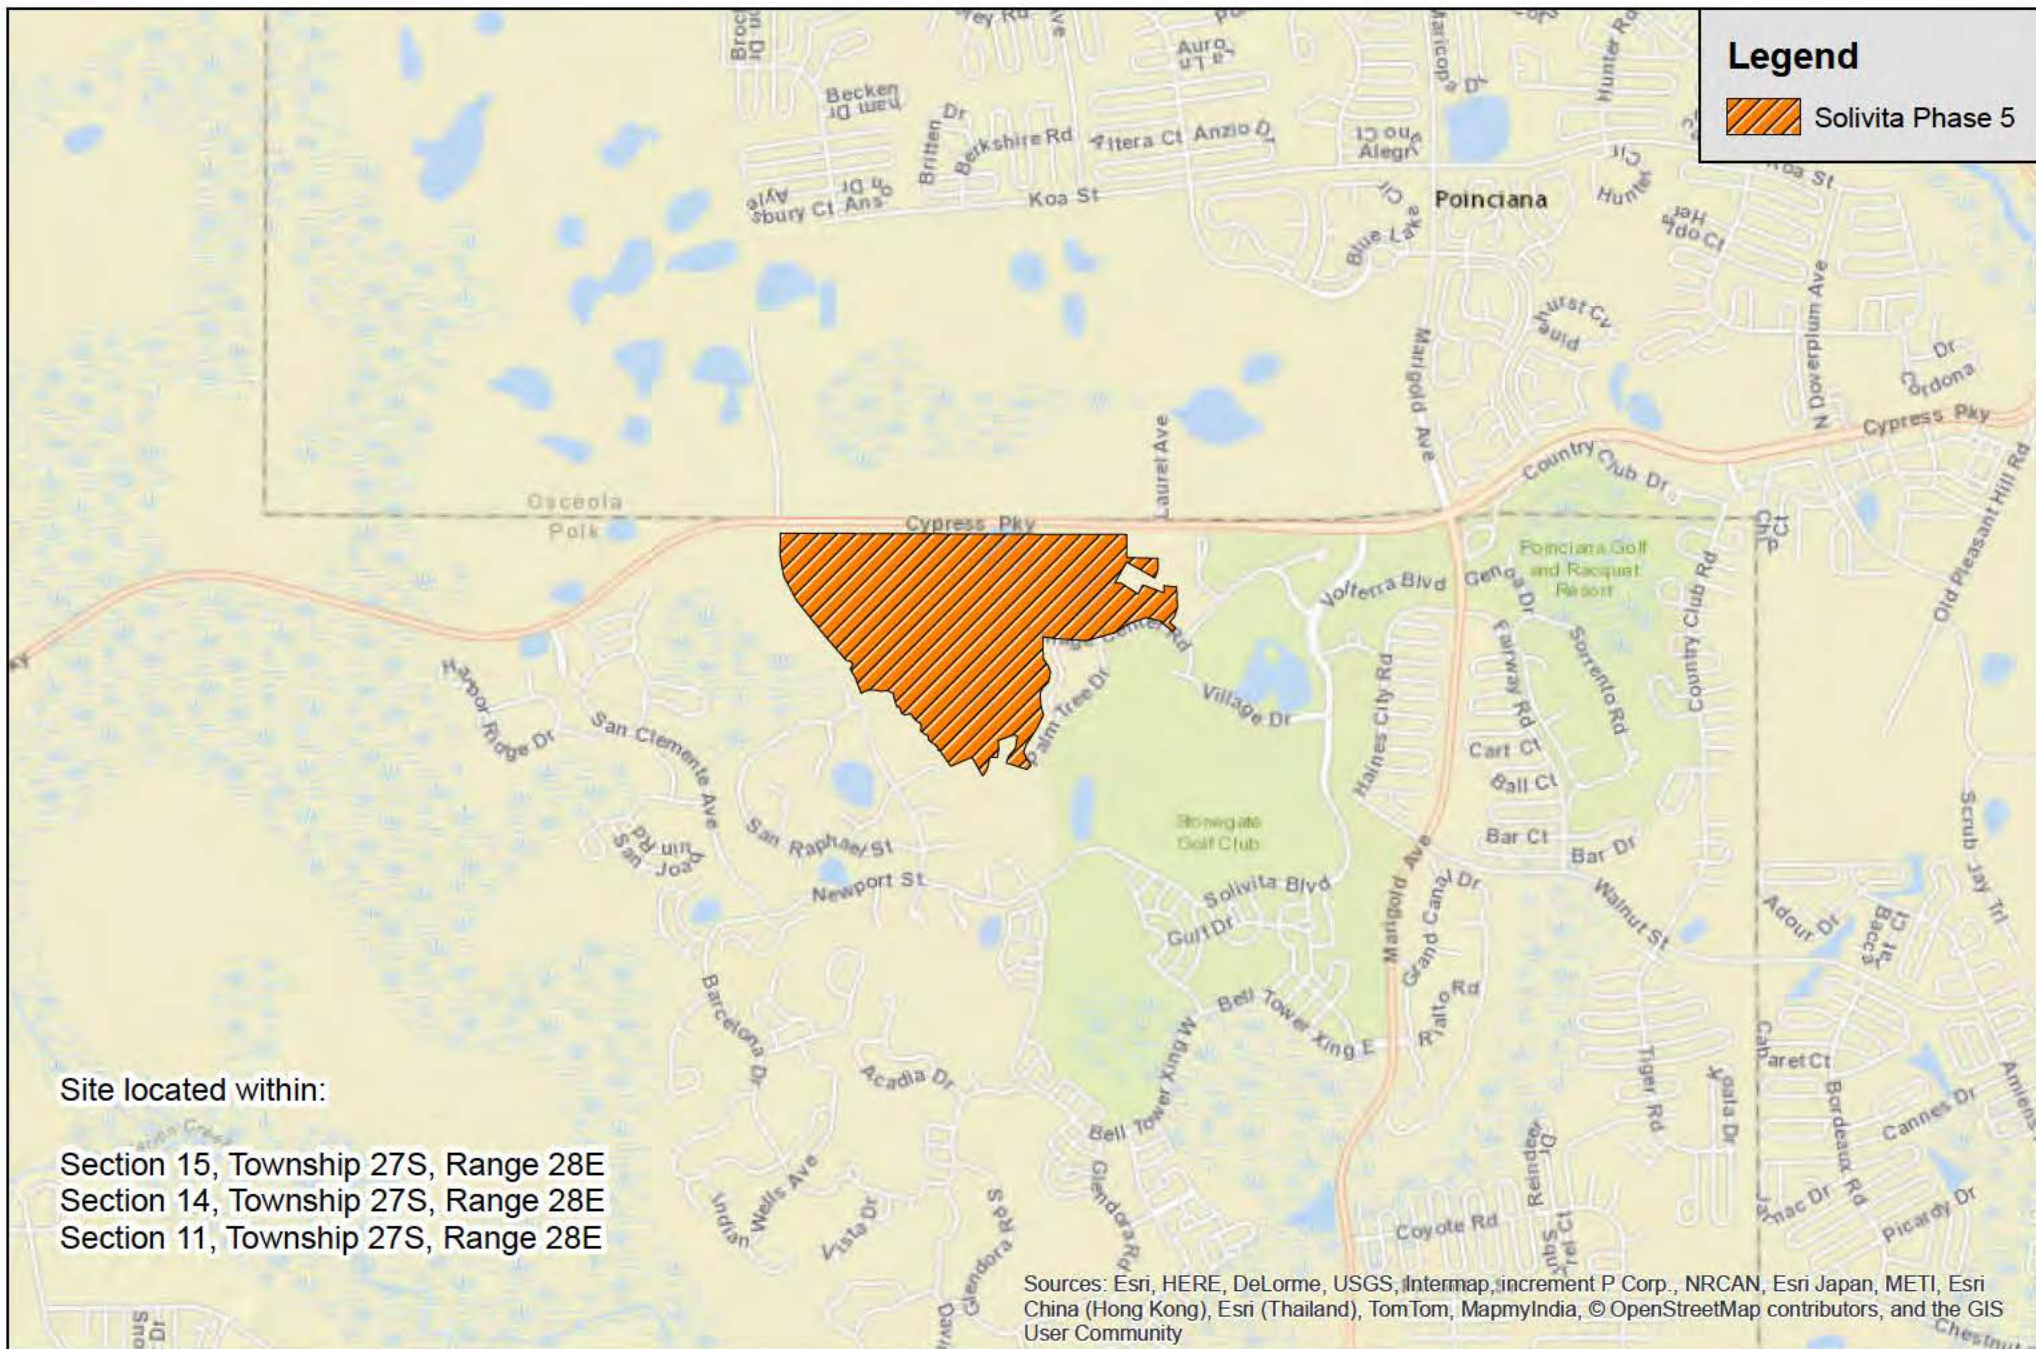


Legend

 ISOLATED
NON-ACOE
JURISDICTIONAL
WETLAND
IMPACT
(W-9=1.10 acres)
(OS-1=0.13)


 FILL

 DREDGE

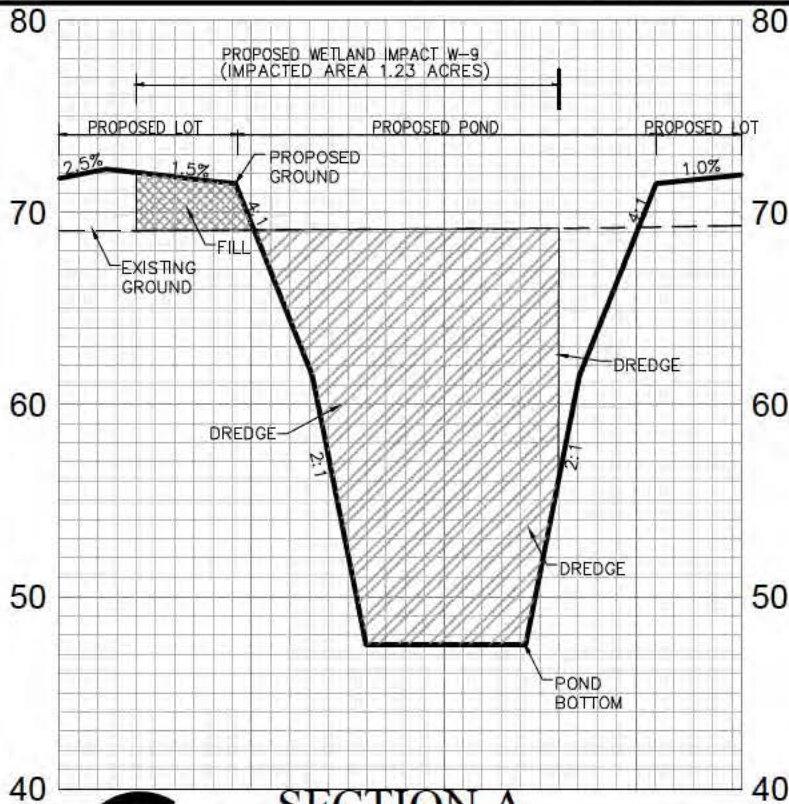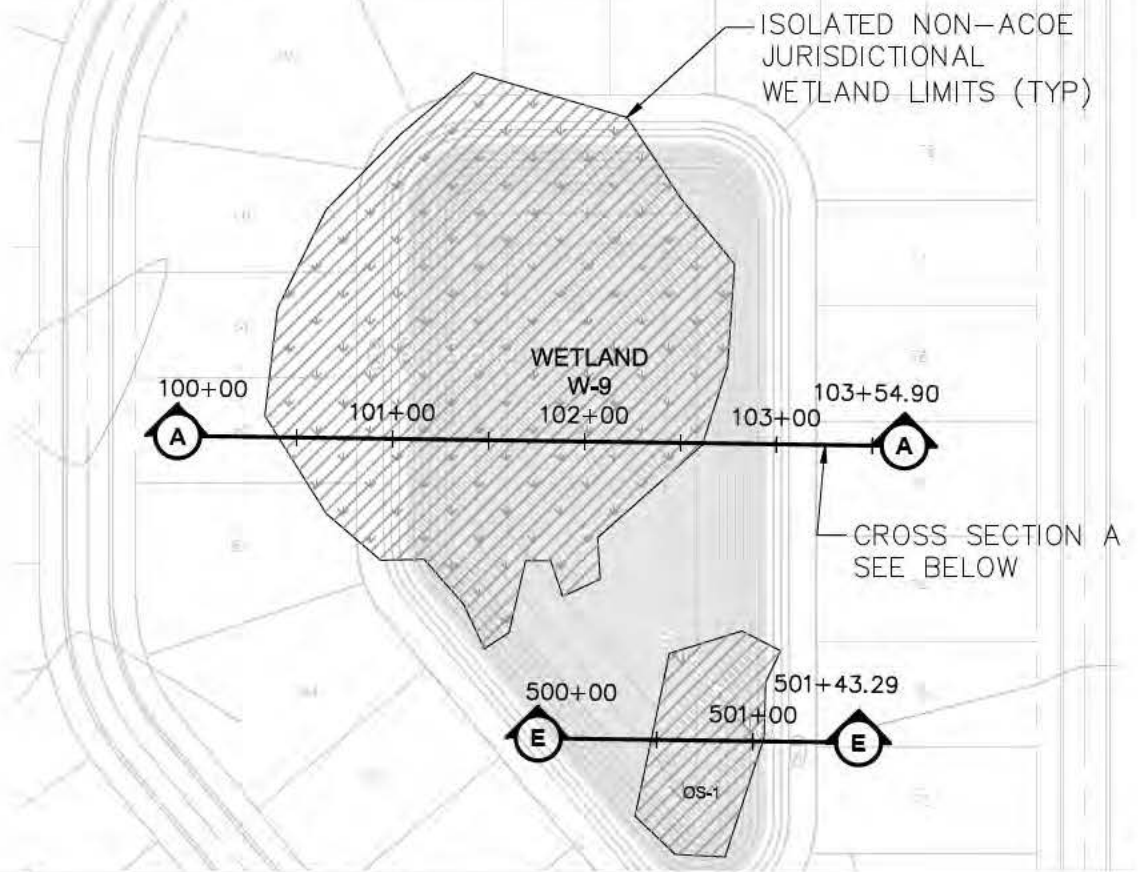


SECTION A

CARNAHAN • PROCTOR • CROSS, INC.
CONSULTING ENGINEERS • SURVEYORS PLANNERS
604 COURTLAND STREET SUITE 101, ORLANDO, FLORIDA 32804
PHONE: (407)960-5980 FAX: (407)960-5983

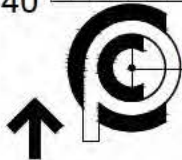

0 100 Feet

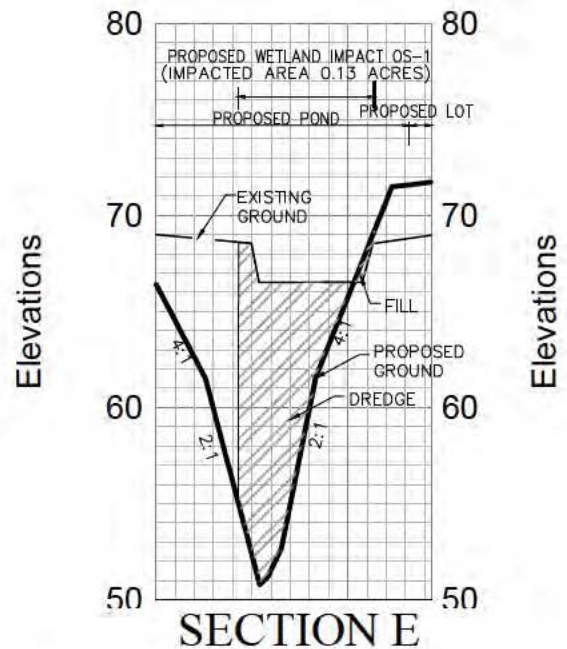

SECTION E

March 2016

SOLIVITA PHASE 5-ACOE Wetland Exhibit
Figure 1-Wetland W-9 (Non-Jurisdictional)
Wetland Impact Plan & Cross Section

Legend





ISOLATED
NON-ACOE
JURISDICTIONAL
WETLAND
IMPACT
(W-10 = 2.53 acres)



FILL



DREDGE

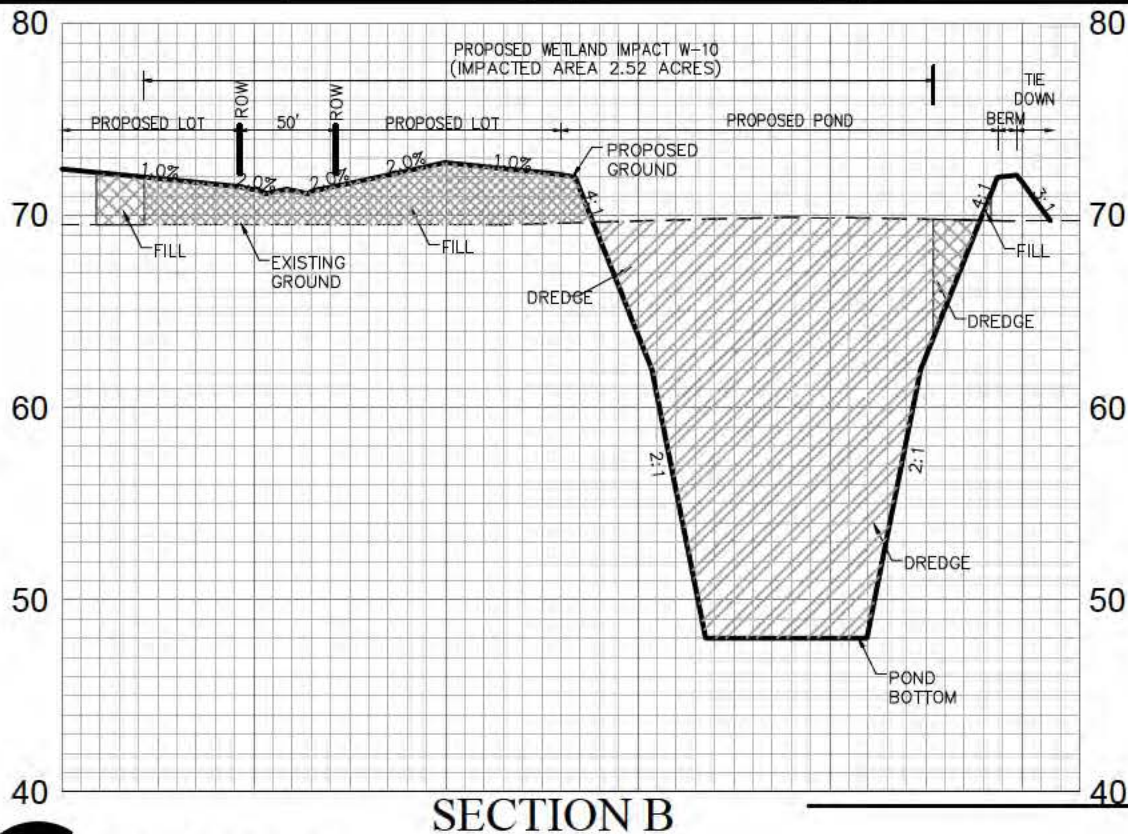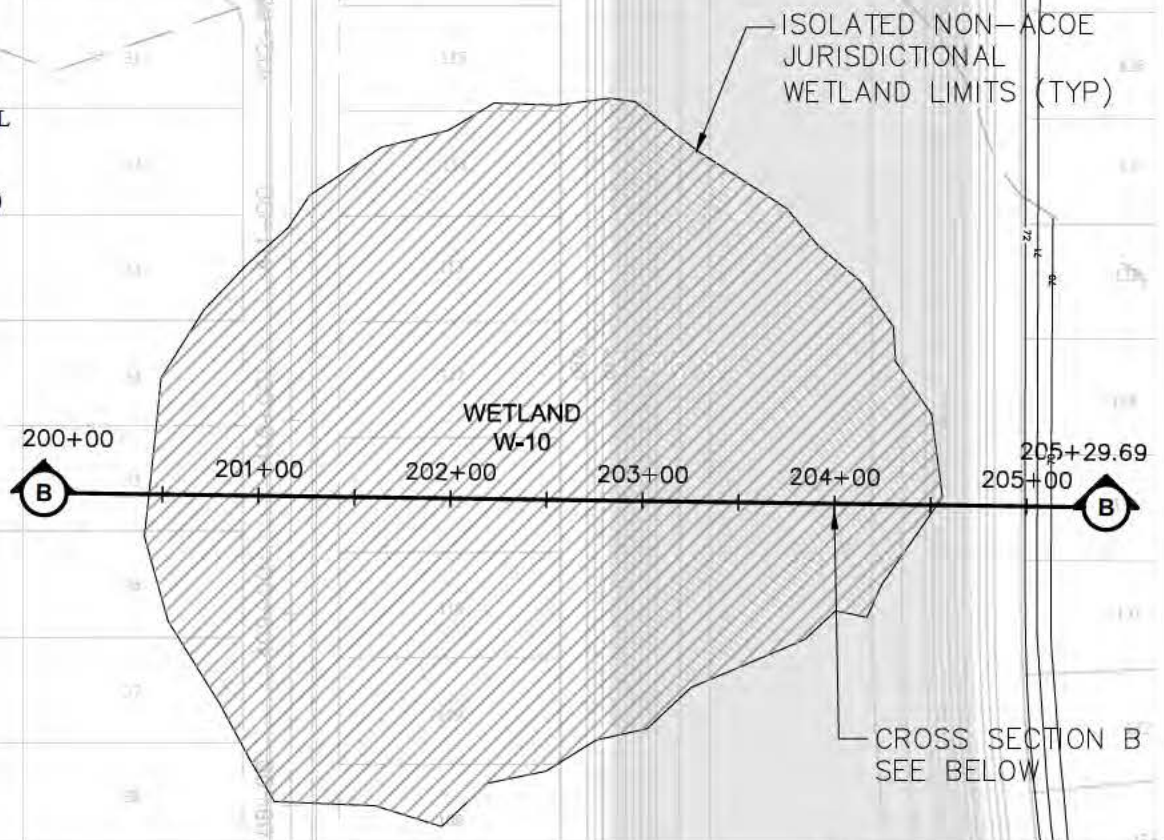

SECTION B



CARNAHAN • PROCTOR • CROSS, INC.
CONSULTING ENGINEERS • SURVEYORS • PLANNERS
604 COURTLAND STREET SUITE 101, ORLANDO, FLORIDA 32804
PHONE: (407)960-5980 FAX: (407)960-5983

March 2016

SOLIVITA PHASE 5-ACOE Wetland Exhibit
Figure 2-Wetland W-10 (Non-Jurisdictional)
Wetland Impact Plan & Cross Section

0 100 Feet

Legend





ISOLATED
NON-ACOE
JURISDICTIONAL
WETLAND
IMPACT
(W-4 = 3.81 acres)



FILL



DREDGE

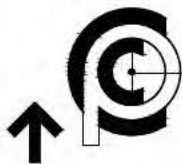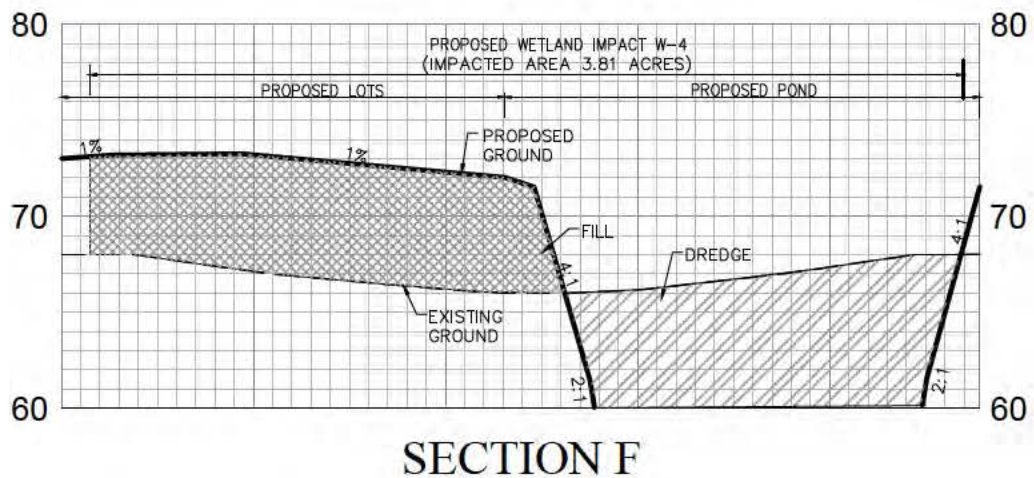

CARNAHAN • PROCTOR • CROSS, INC.
CONSULTING ENGINEERS • SURVEYORS PLANNERS
604 COURTLAND STREET SUITE 101, ORLANDO, FLORIDA 32804
PHONE: (407)960-5980 FAX: (407)960-5983

March 2016

SOLIVITA PHASE 5-ACOE Wetland Exhibit
Figure 3-Wetland W-4 (Non-Jurisdictional)
Wetland Impact Plan & Cross Section

0 100 Feet

Legend





ISOLATED
NON-ACOE
JURISDICTIONAL
WETLAND
IMPACT
(W-2 = 0.84 acres)



FILL



DREDGE

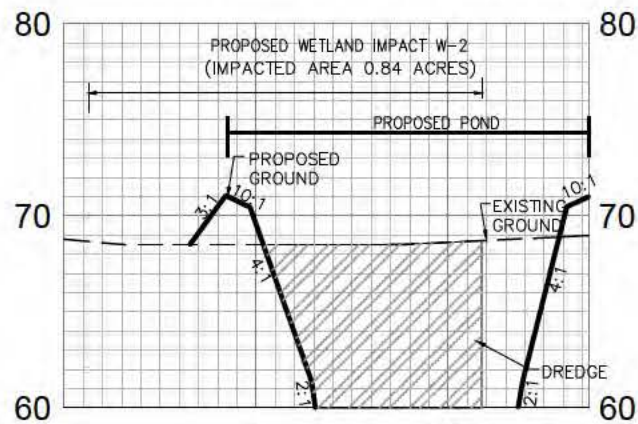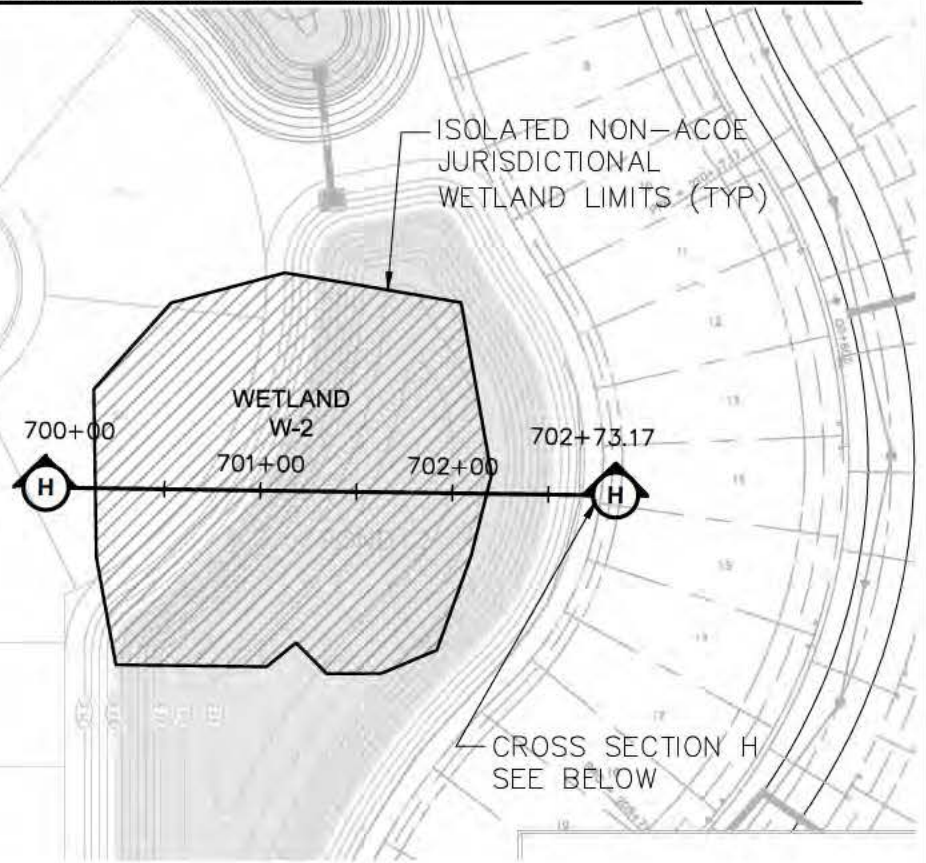

SECTION H



CARNAHAN • PROCTOR • CROSS, INC.
CONSULTING ENGINEERS • SURVEYORS PLANNERS
604 COURTLAND STREET SUITE 101, ORLANDO, FLORIDA 32804
PHONE: (407)960-5980 FAX: (407)960-5983

March 2016

SOLIVITA PHASE 5-ACOE Wetland Exhibit
Figure 4-Wetland W-2 (Non-Jurisdictional)
Wetland Impact Plan & Cross Section

Legend





ISOLATED
NON-ACOE
JURISDICTIONAL
WETLAND
IMPACT
(W-3 = 0.53 acres)



FILL



DREDGE

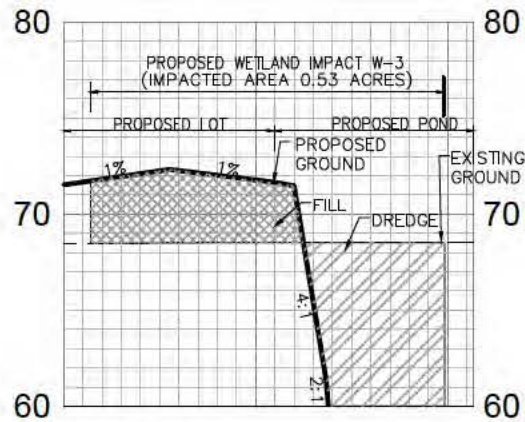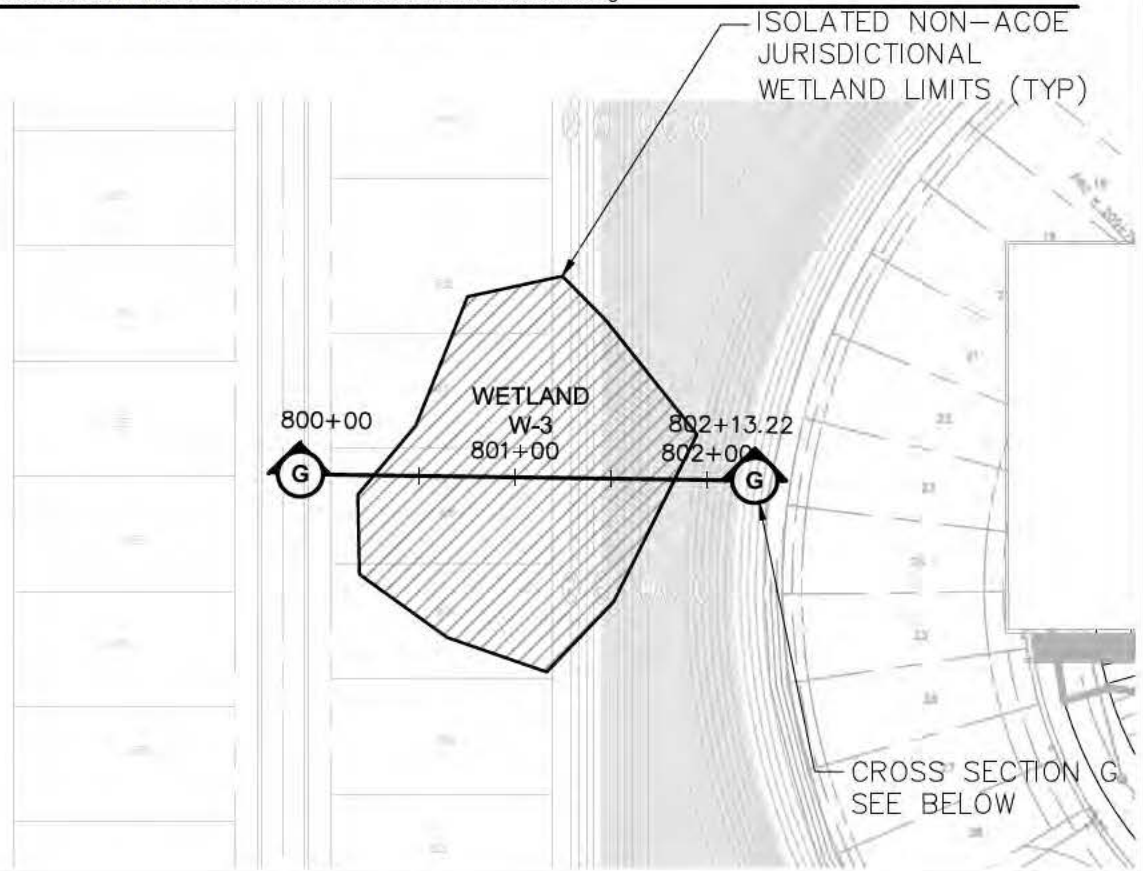

SECTION G



CARNAHAN • PROCTOR • CROSS, INC.
CONSULTING ENGINEERS • SURVEYORS • PLANNERS
604 COURTLAND STREET SUITE 101, ORLANDO, FLORIDA 32804
PHONE: (407)960-5980 FAX: (407)960-5983

0 100 Feet


March 2016

SOLIVITA PHASE 5-ACOE Wetland Exhibit
Figure 5-Wetland W-3 (Non-Jurisdictional)
Wetland Impact Plan & Cross Section

Legend



ACOE
JURISDICTIONAL
WETLAND
IMPACT
(W-14 = 2.03 acres)

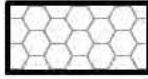



PREVIOUSLY
PERMITTED
WETLAND IMPACT
(COMPLETED)
0.15 acres



FILL



DREDGE

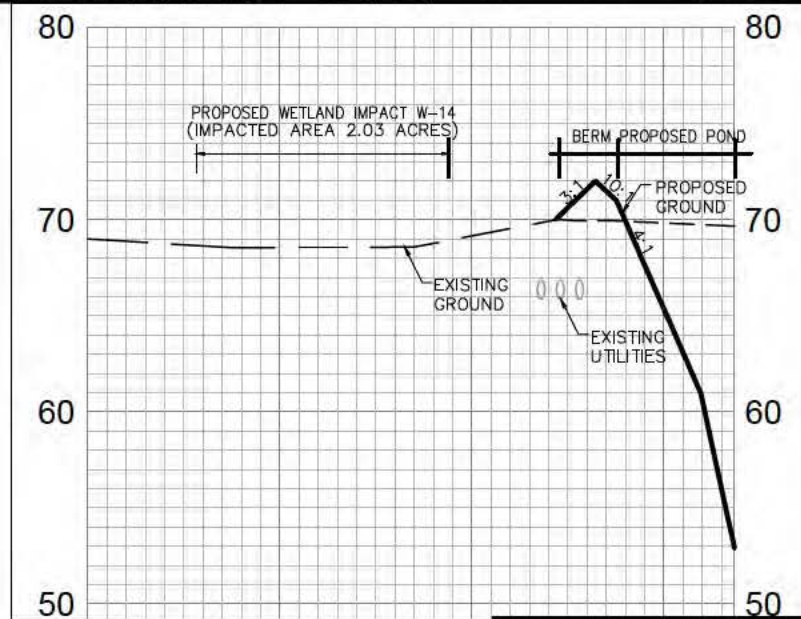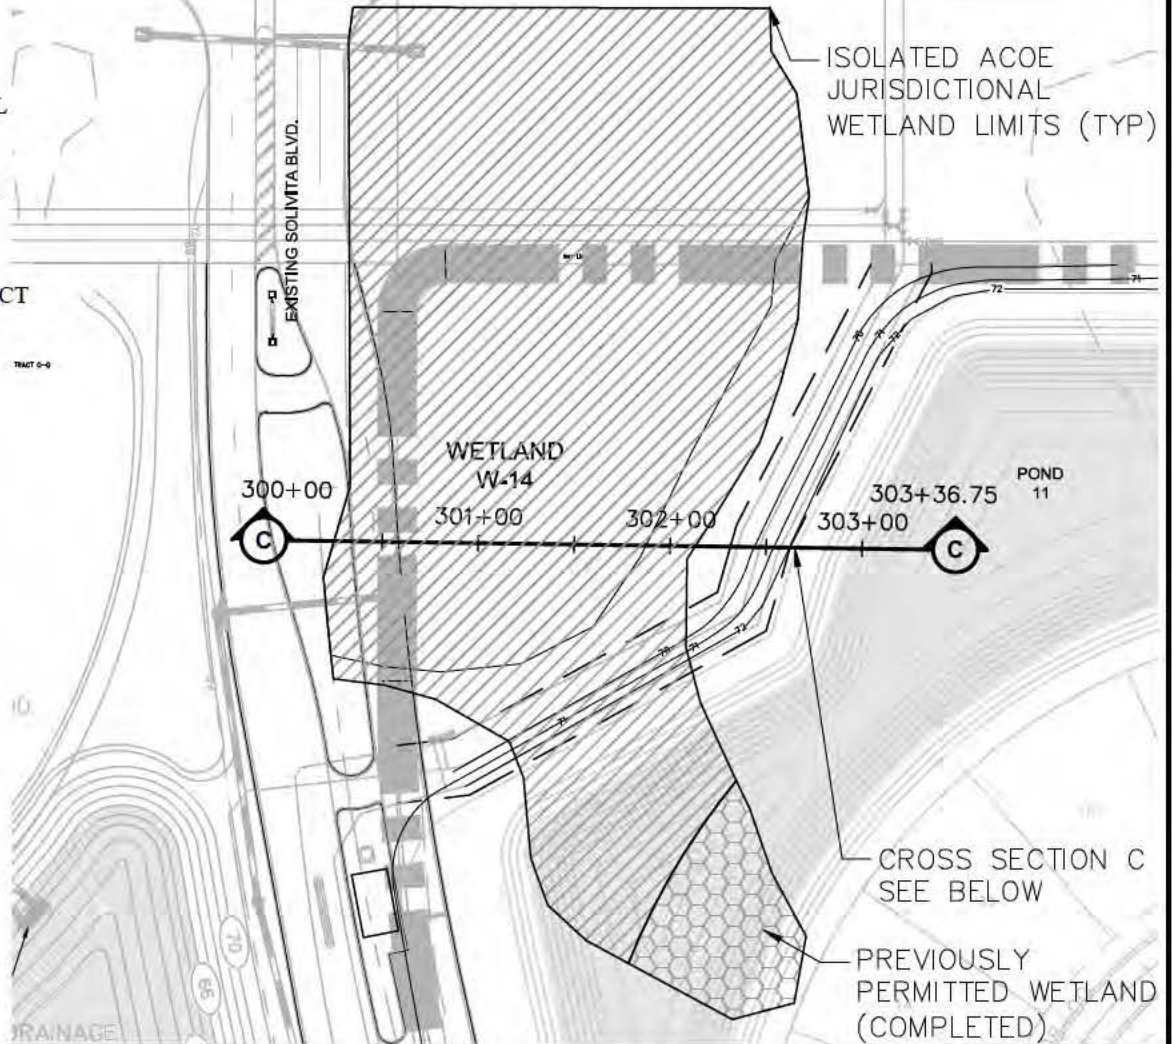

CARNAHAN • PROCTOR • CROSS, INC.
CONSULTING ENGINEERS • SURVEYORS PLANNERS
604 COURTLAND STREET SUITE 101, ORLANDO, FLORIDA 32804
PHONE: (407)960-5980 FAX: (407)960-5983

0 100 Feet

March 2016

SOLIVITA PHASE 5-ACOE Wetland Exhibit
Figure 6-Wetland W-14 (Jurisdictional)
Wetland Impact Plan & Cross Section

Legend





ACOE
JURISDICTIONAL
WETLAND
IMPACT
(W-7 = 0.99 acres)



FILL



DREDGE

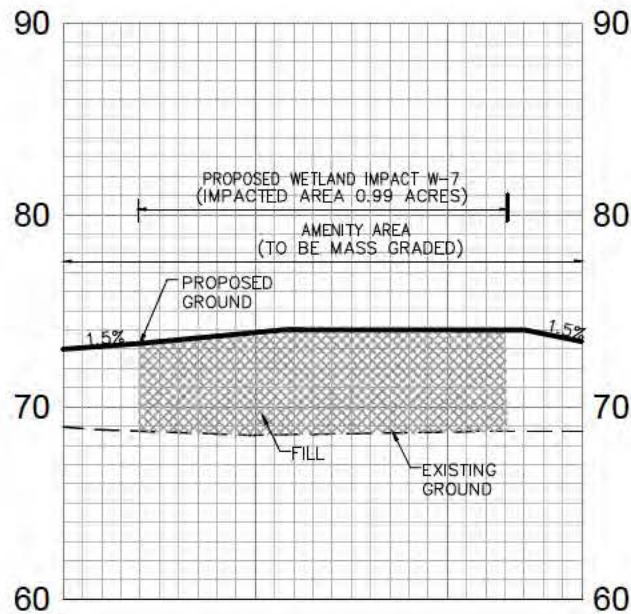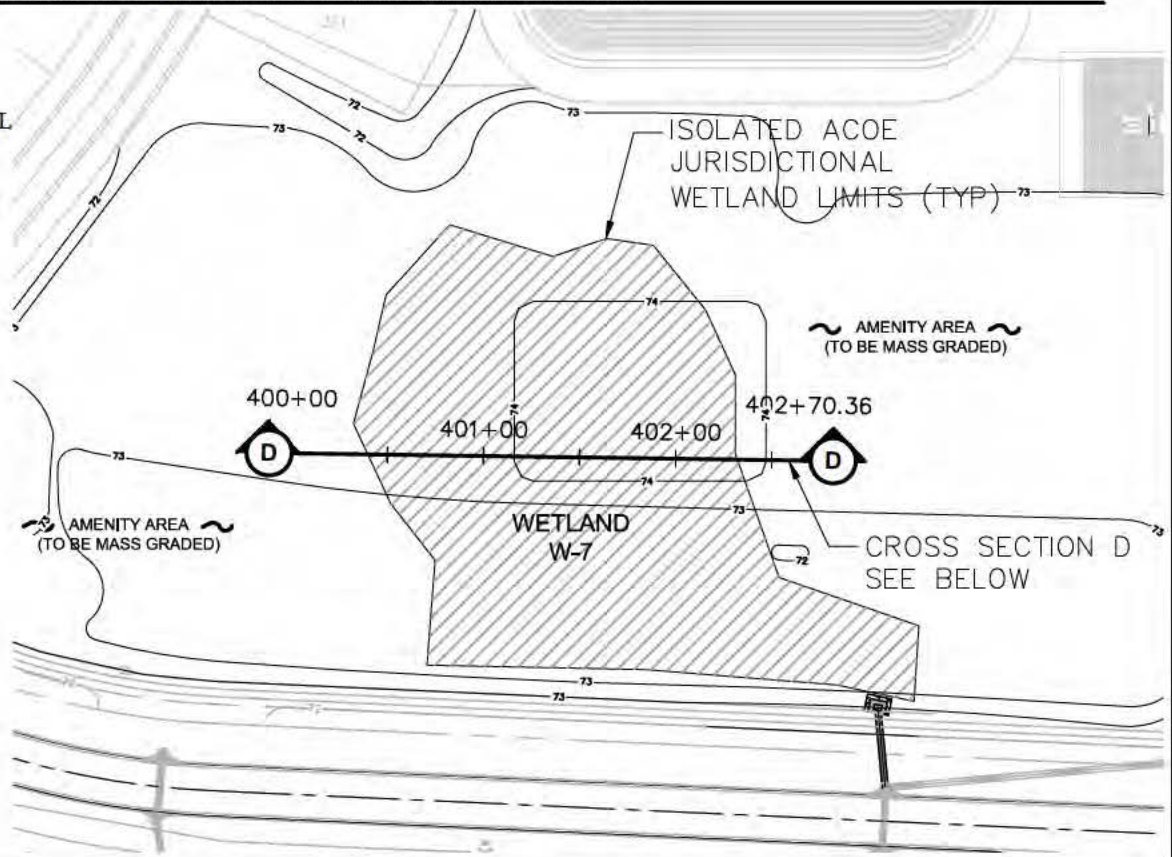




CARNAHAN • PROCTOR • CROSS, INC.
CONSULTING ENGINEERS • SURVEYORS PLANNERS
604 COURTLAND STREET SUITE 101, ORLANDO, FLORIDA 32804
PHONE: (407)960-5980 FAX: (407)960-5983

0 100 Feet

March 2016

SOLIVITA PHASE 5-ACOE Wetland Exhibit
Figure 7-Wetland W-7 (Jurisdictional)
Wetland Impact Plan & Cross Section

Legend

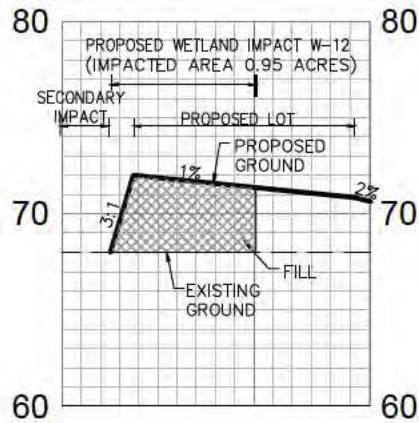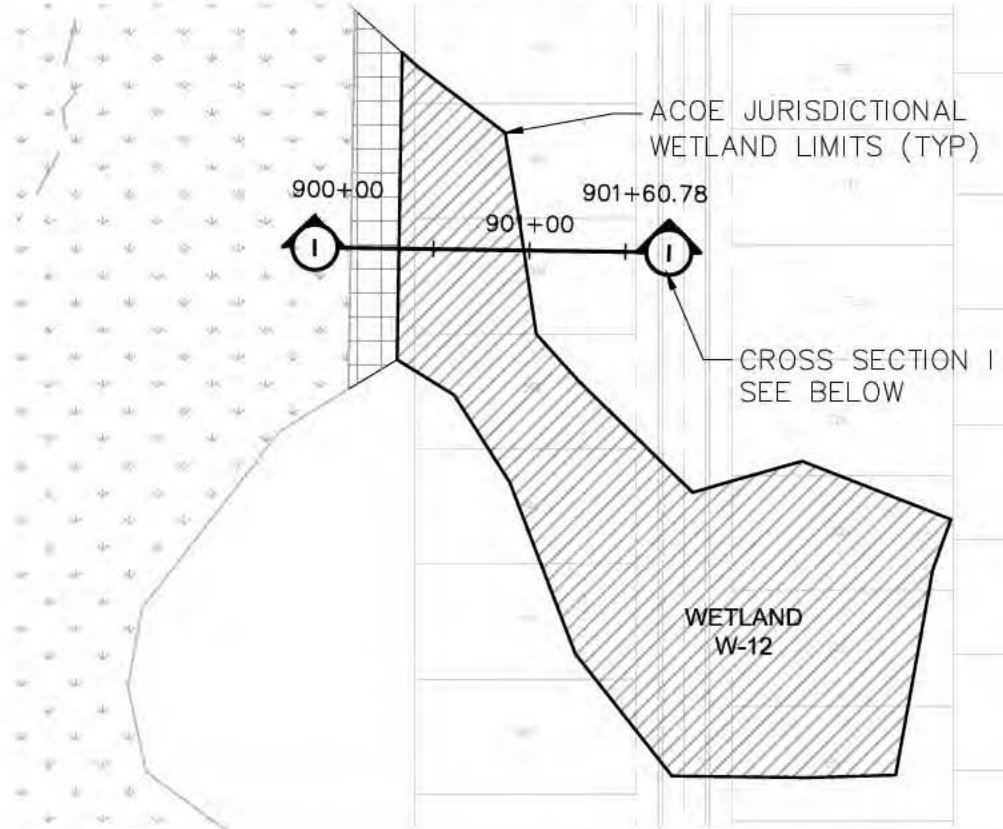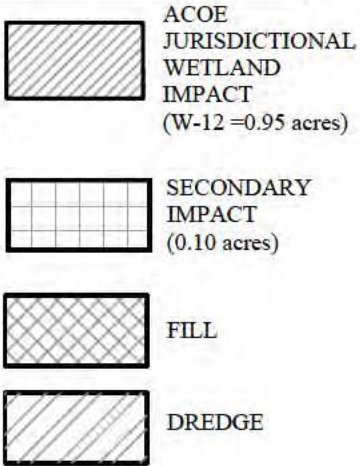





CARNAHAN • PROCTOR • CROSS, INC.
CONSULTING ENGINEERS • SURVEYORS • PLANNERS
604 COURTLAND STREET SUITE 101, ORLANDO, FLORIDA 32804
PHONE: (407)960-5980 FAX: (407)960-5983

March 2016

SOLIVITA PHASE 5-ACOE Wetland Exhibit
Figure 8-Wetland W-12 (Jurisdictional)
Wetland Impact Plan & Cross Section

Legend

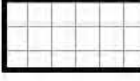-  ACOE JURISDICTIONAL WETLAND IMPACT (W-12 = 0.07 acres)
-  SECONDARY IMPACT (0.07 acres)
-  FILL
-  DREDGE

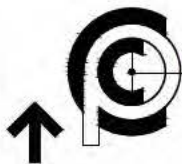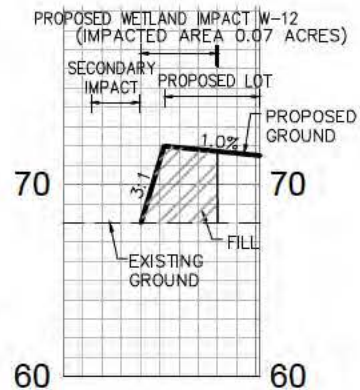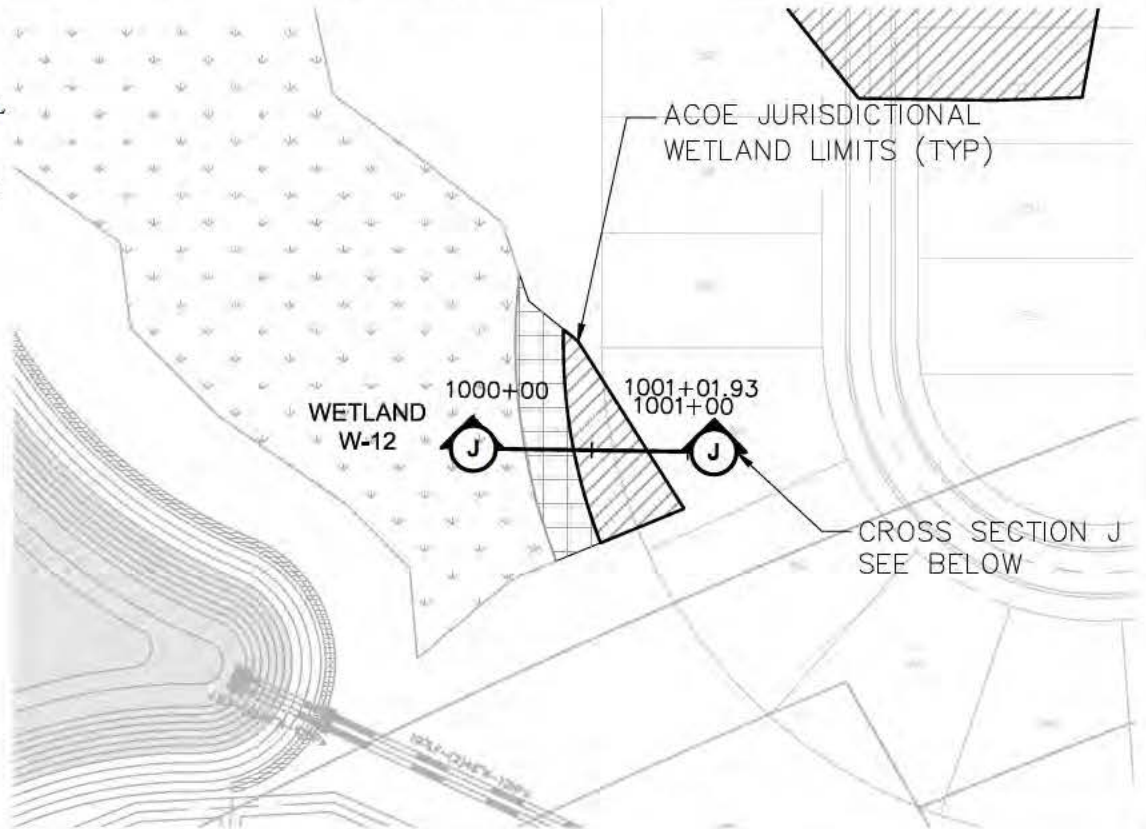

CARNAHAN • PROCTOR • CROSS, INC.
 CONSULTING ENGINEERS • SURVEYORS • PLANNERS
 604 COURTLAND STREET SUITE 101, ORLANDO, FLORIDA 32804
 PHONE: (407)960-5980 FAX: (407)960-5983

0 100 Feet


March 2016

SOLIVITA PHASE 5-ACOE Wetland Exhibit
 Figure 9-Wetland W-12 (Jurisdictional)
 Wetland Impact Plan & Cross Section


ACOE No. 1
IMPACT = 0.79 AC

DREDGE IN WETLANDS
(0 AC)

FILL IN WETLANDS
(0.78 AC)

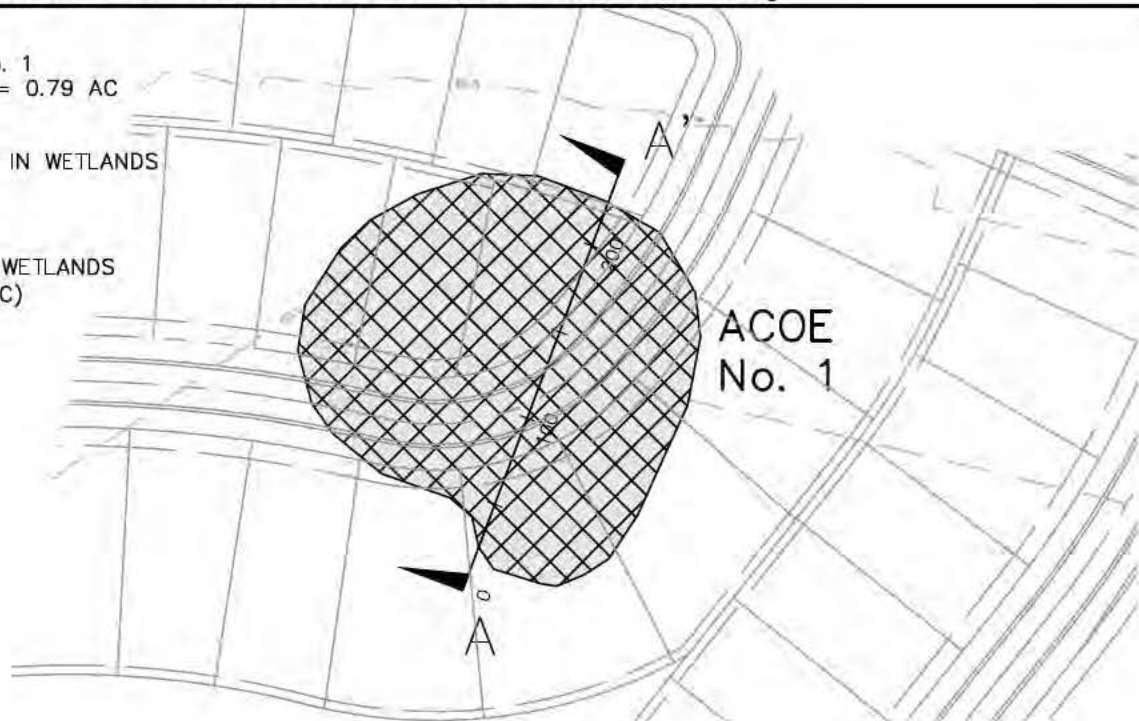

PLAN VIEW

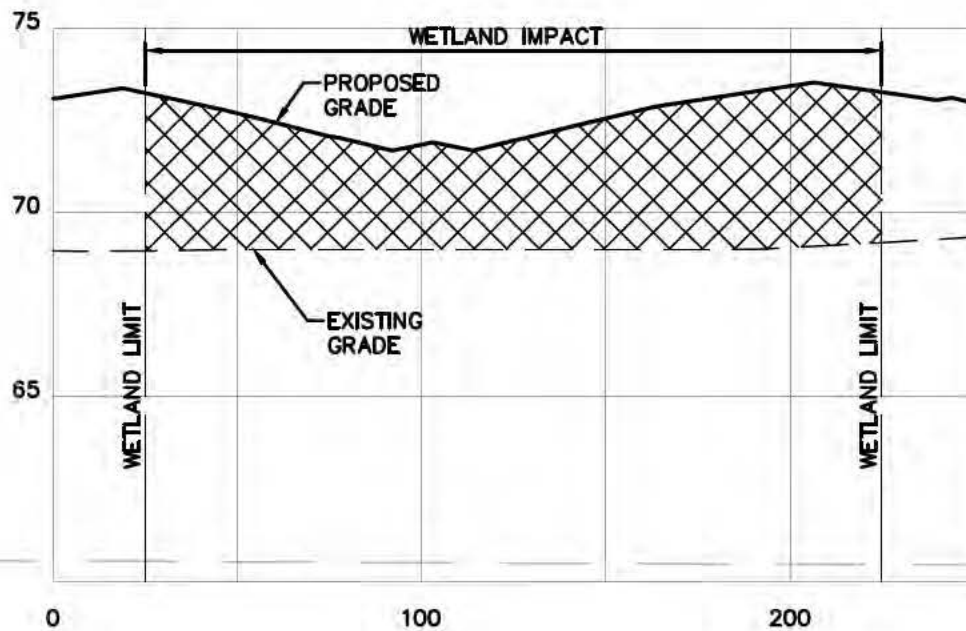


CARAHAN-PROCTOR-CROSS, INC.
CONSULTING ENGINEERS • SURVEYORS • PLANNERS
604 COURTLAND STREET SUITE 101, ORLANDO, FLORIDA 32804
PHONE: (407)960-5980 FAX: (407)960-5983


0 50 100 Feet

March 2016

SOLIVITA PHASE 5-ACOE Wetland Exhibit
Figure 11-ACOE No 1
Wetland Impact Plan & Cross Section

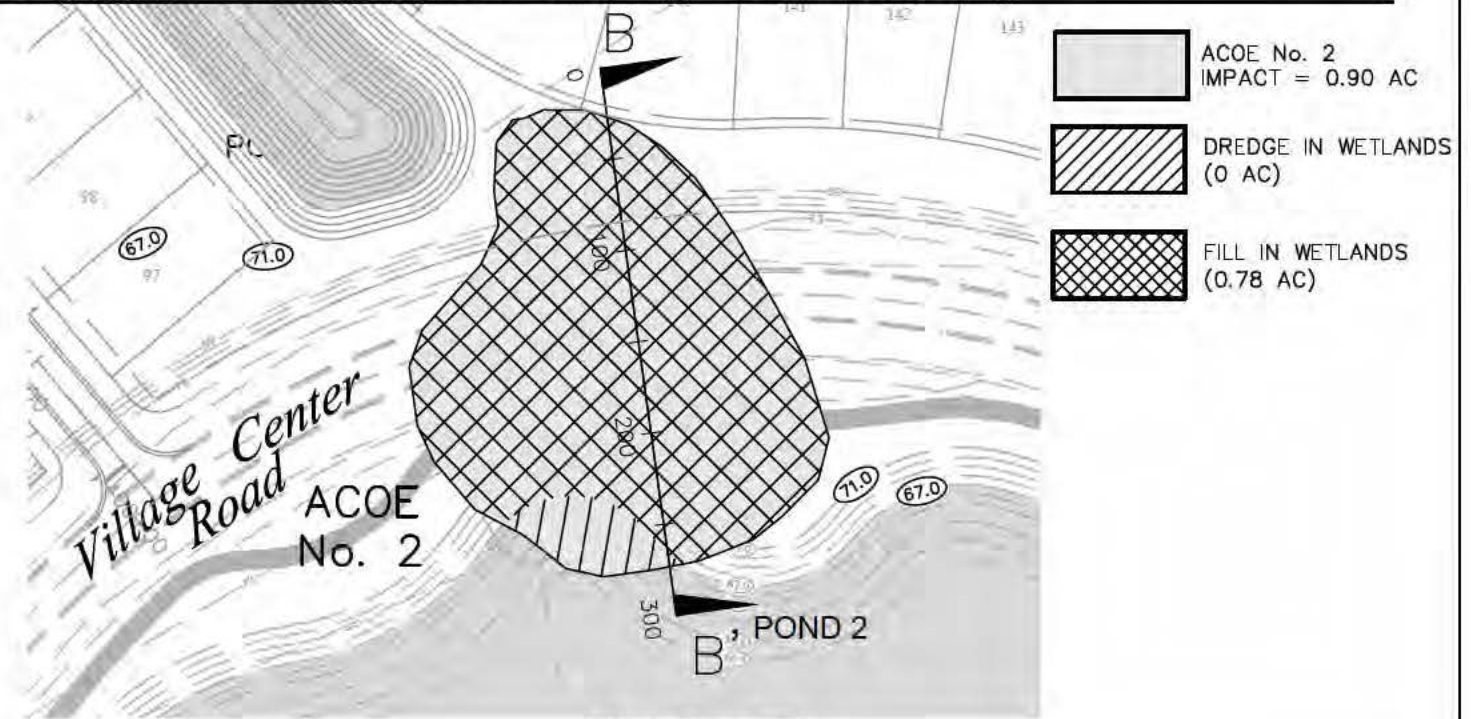


PLAN VIEW

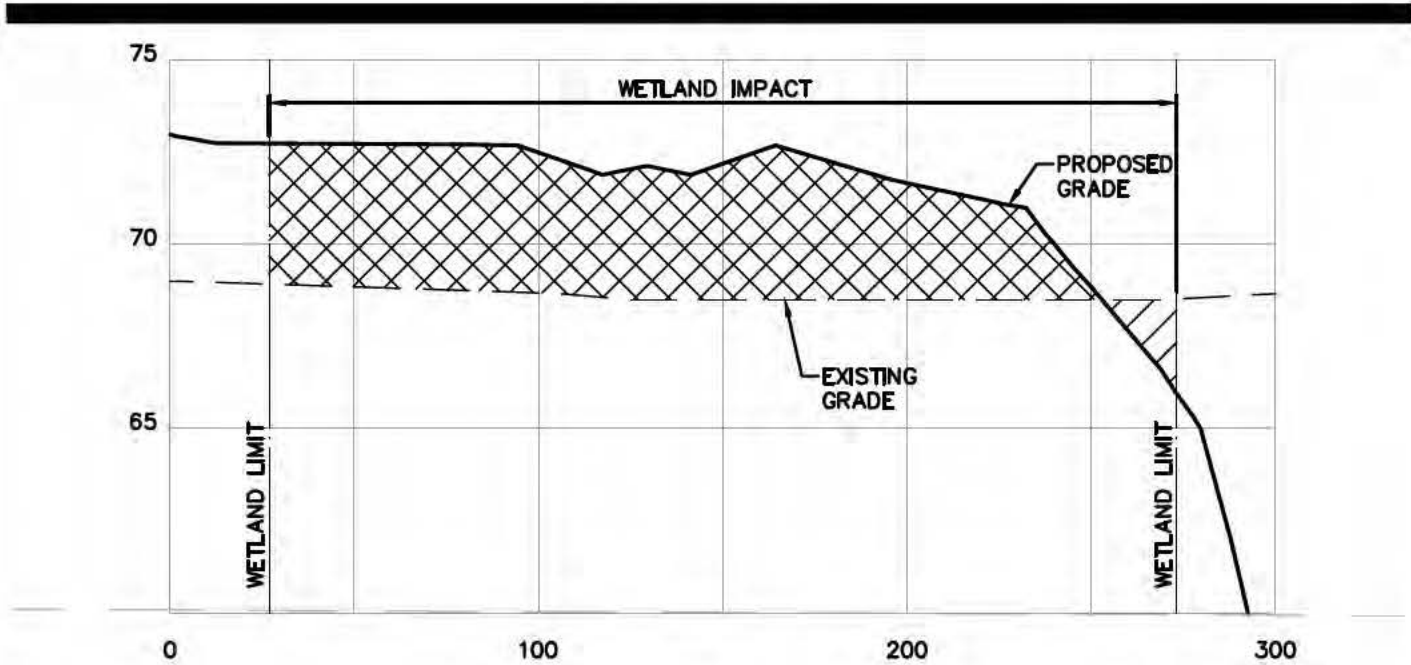

SECTION B-B'

SCALE: 1"=50' H, 1"=5' V

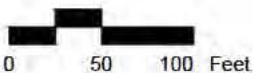


CARNAHAN • PROCTOR • CROSS, INC.
 CONSULTING ENGINEERS • SURVEYORS • PLANNERS
 604 COURTLAND STREET SUITE 101, ORLANDO, FLORIDA 32804
 PHONE: (407)960-5980 FAX: (407)960-5983


March 2016

SOLIVITA PHASE 5-ACOE Wetland Exhibit
 Figure 12-ACOE No 2
 Wetland Impact Plan & Cross Section

-  ACOE No. 3
IMPACT = 0.42 AC
-  DREDGE IN WETLANDS
(0.10 AC)
-  FILL IN WETLANDS
(0.32 AC)

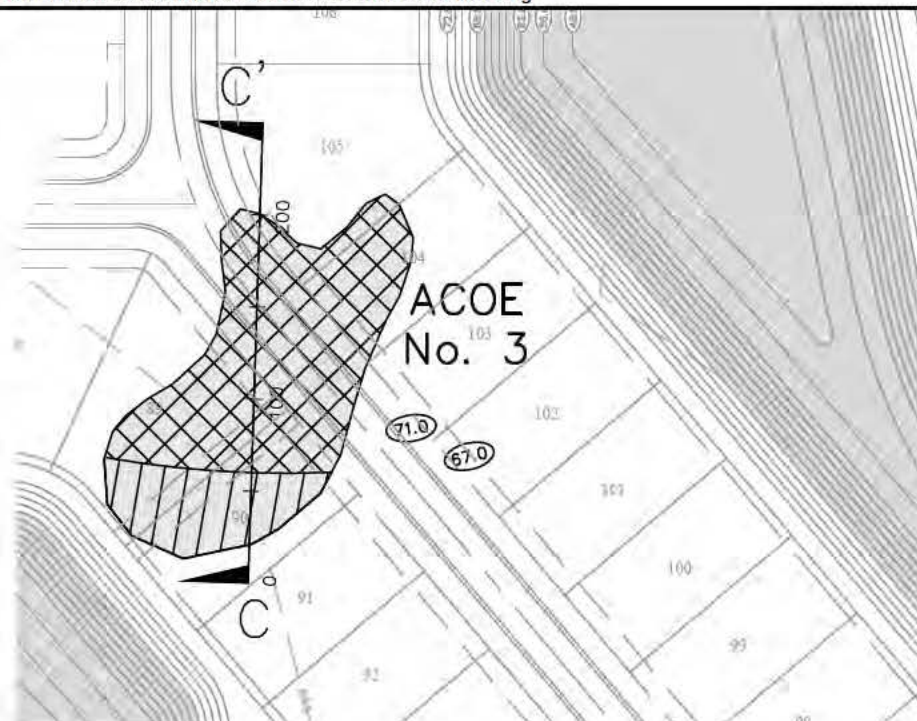

PLAN VIEW

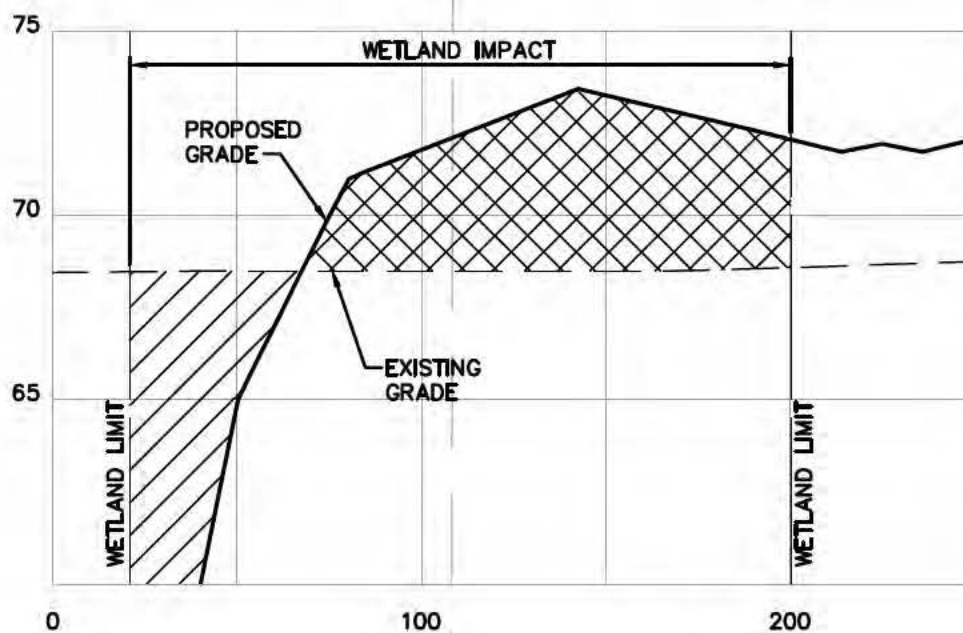


CARNAHAN • PROCTOR • CROSS, INC.
CONSULTING ENGINEERS • SURVEYORS • PLANNERS
604 COURTLAND STREET SUITE 101, ORLANDO, FLORIDA 32804
PHONE: (407)960-5980 FAX: (407)960-5983

0 50 100 Feet



March 2016

SOLIVITA PHASE 5-ACOE Wetland Exhibit
Figure 13-ACOE No 3
Wetland Impact Plan & Cross Section

- 
 ACOE No. 13
 IMPACT = 0.75 AC
 ACOE No. 14
 IMPACT = 0.25 AC
- 
 DREDGE IN WETLANDS
 ACOE No. 13 (0 AC)
 ACOE No. 14 (0 AC)
- 
 FILL IN WETLANDS
 ACOE No. 13 (0.75 AC)
 ACOE No. 14 (0.25 AC)

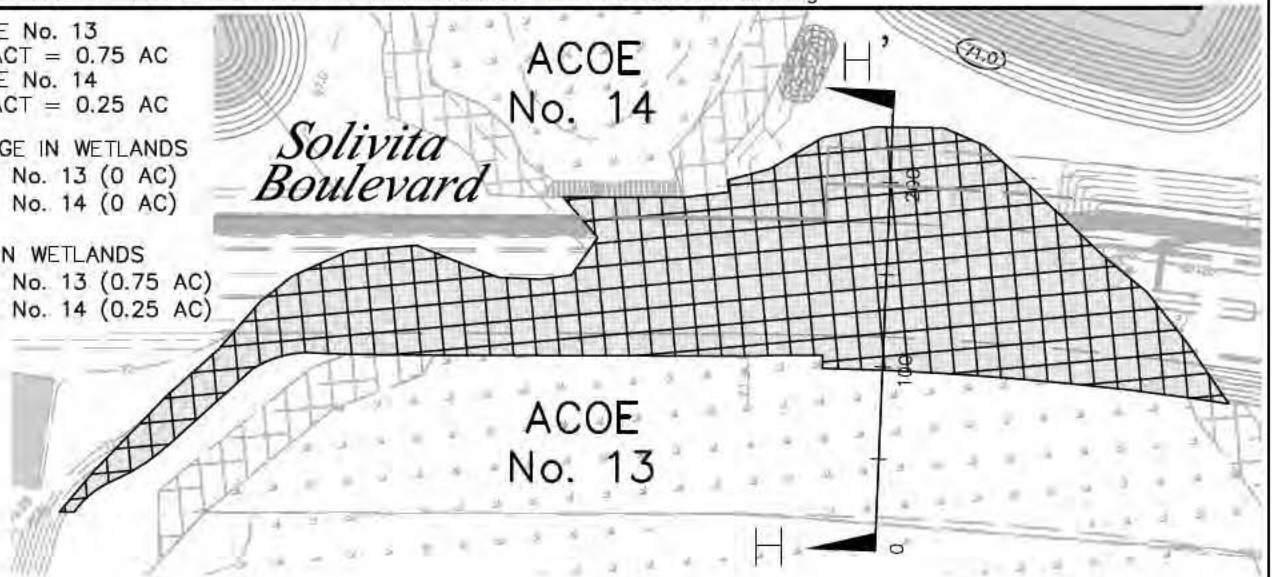

PLAN VIEW

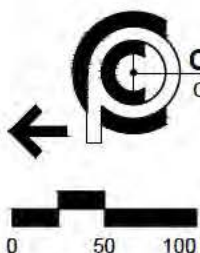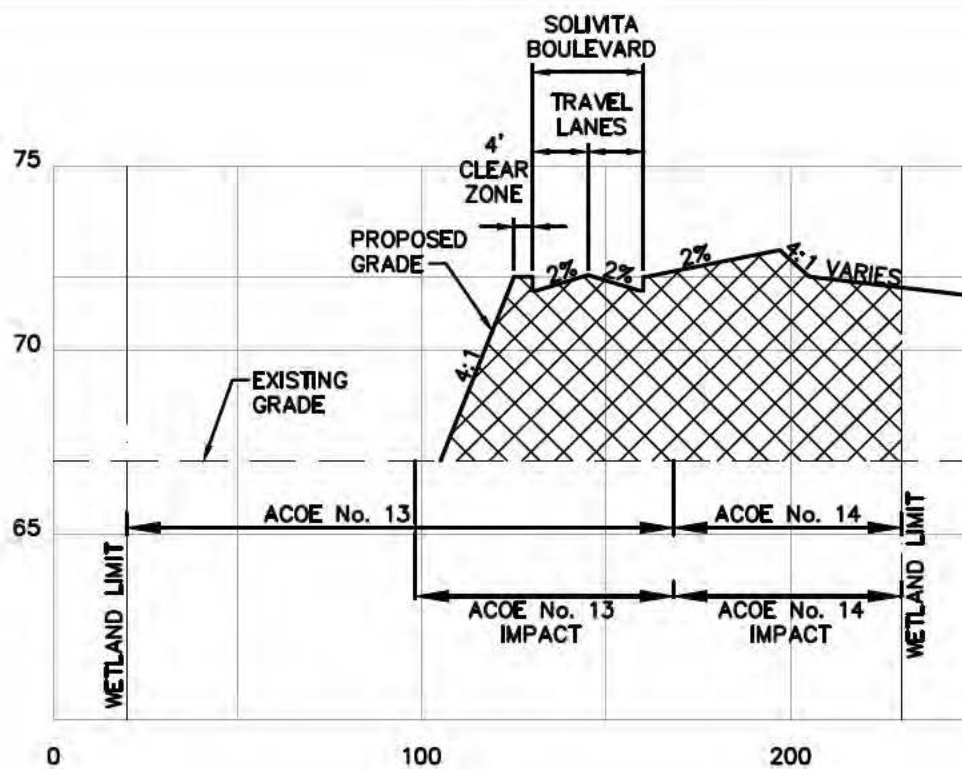

CARNAHAN • PROCTOR • CROSS, INC.
 CONSULTING ENGINEERS • SURVEYORS • PLANNERS
 604 COURTLAND STREET SUITE 101, ORLANDO, FLOR DA 32804
 PHONE: (407)960-5980 FAX: (407)960-5983


March 2016

SOLIVITA PHASE 5-ACOE Wetland Exhibit
 Figure 14-ACOE No 13-14
 Wetland Impact Plan & Cross Section


ACOE A
IMPACT = 0.28 AC

DREDGE IN WETLANDS
(0.07 AC)

FILL IN WETLANDS
(0.21 AC)

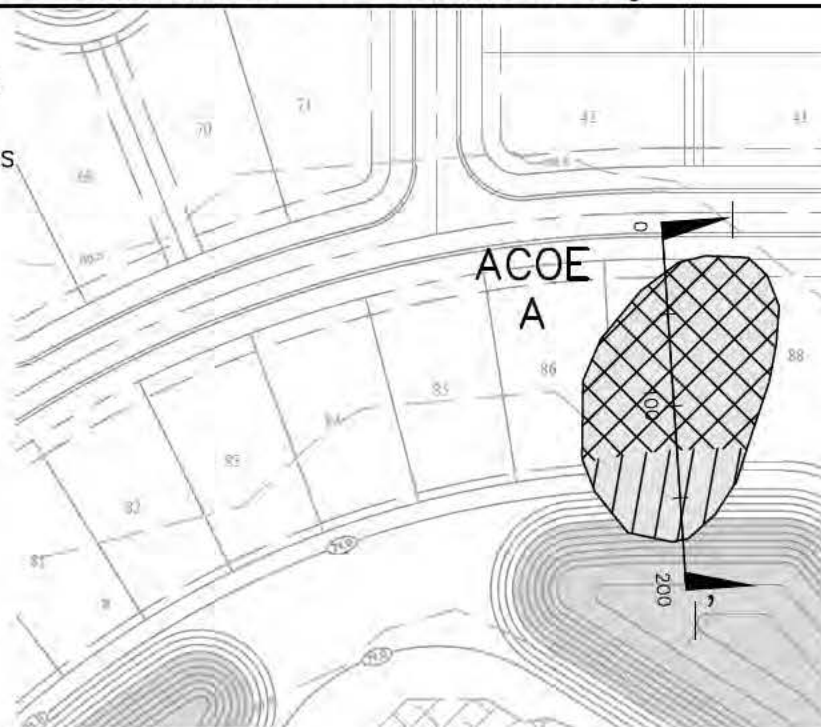

PLAN VIEW

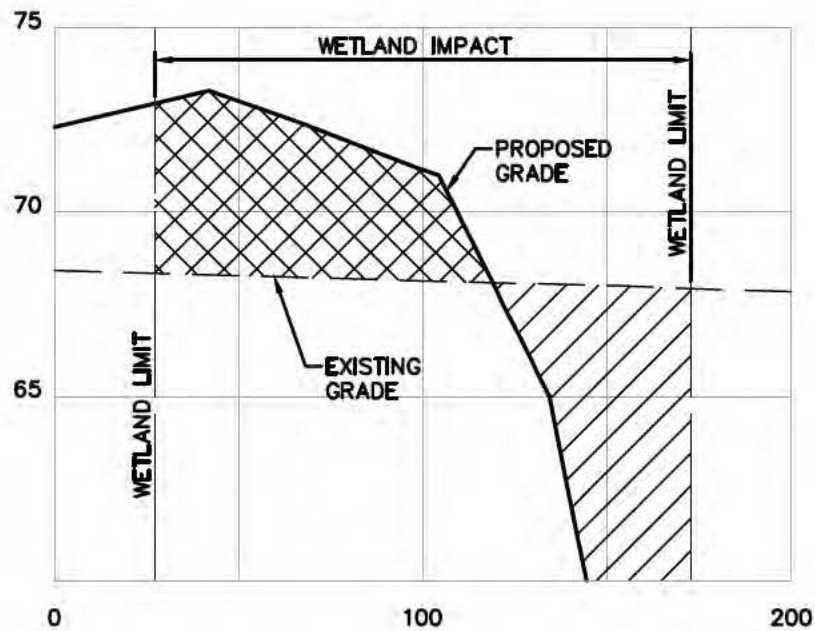

CARAHAN • PROCTOR • CROSS, INC.
CONSULTING ENGINEERS • SURVEYORS • PLANNERS
604 COURTLAND STREET SUITE 101, ORLANDO, FLORIDA 32804
PHONE: (407)960-5980 FAX: (407)960-5983

0 50 100 Feet

March 2016

SOLIVITA PHASE 5-ACOE Wetland Exhibit
Figure 15-ACOE A
Wetland Impact Plan & Cross Section