



SUBJECT LOCATION
248 SUNSET DRIVE
ISLAMORADA, FL 33036

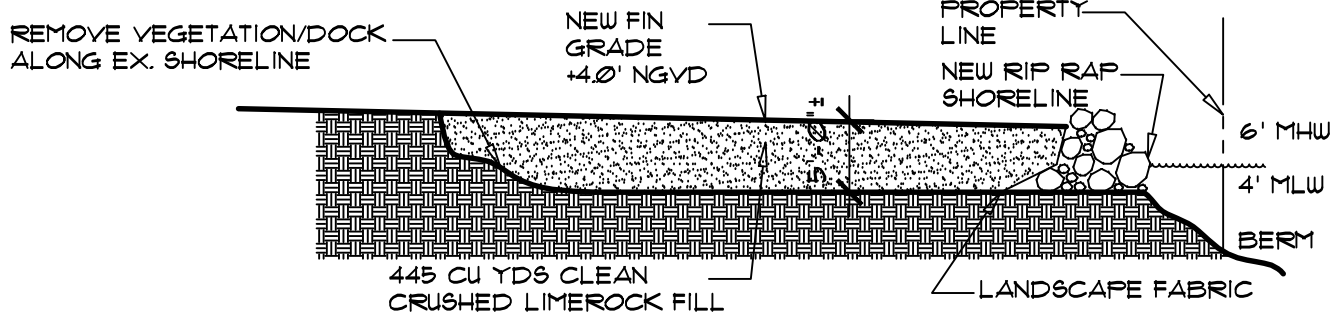


CROSS SECTION 'A' 1/16"

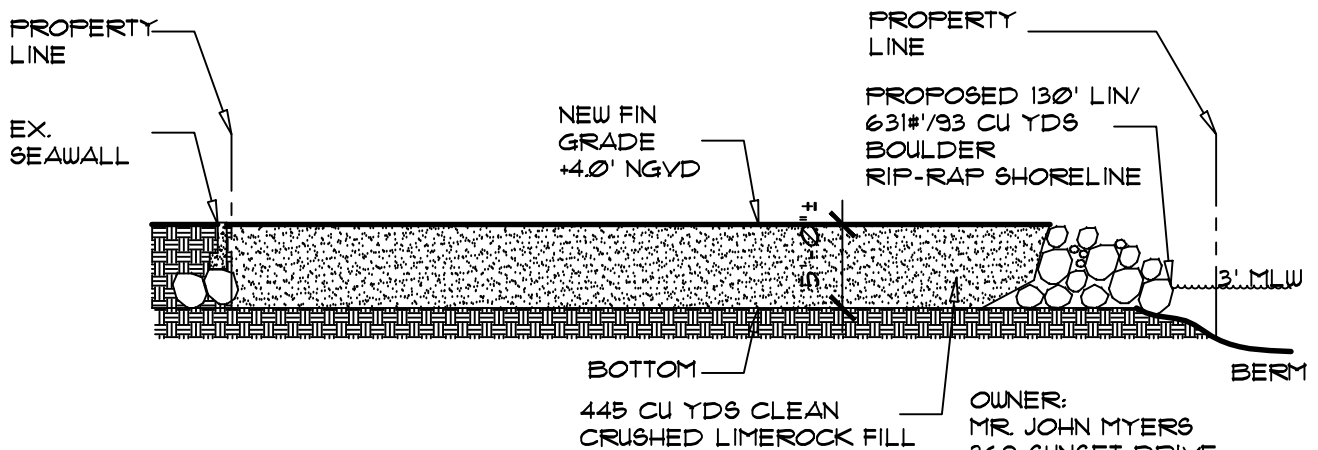

CROSS SECTION 'B' 1/16"

OWNER:
MR JOHN MYERS
269 SUNSET DRIVE
ISLAMORADA, FL 33036
AGENT:

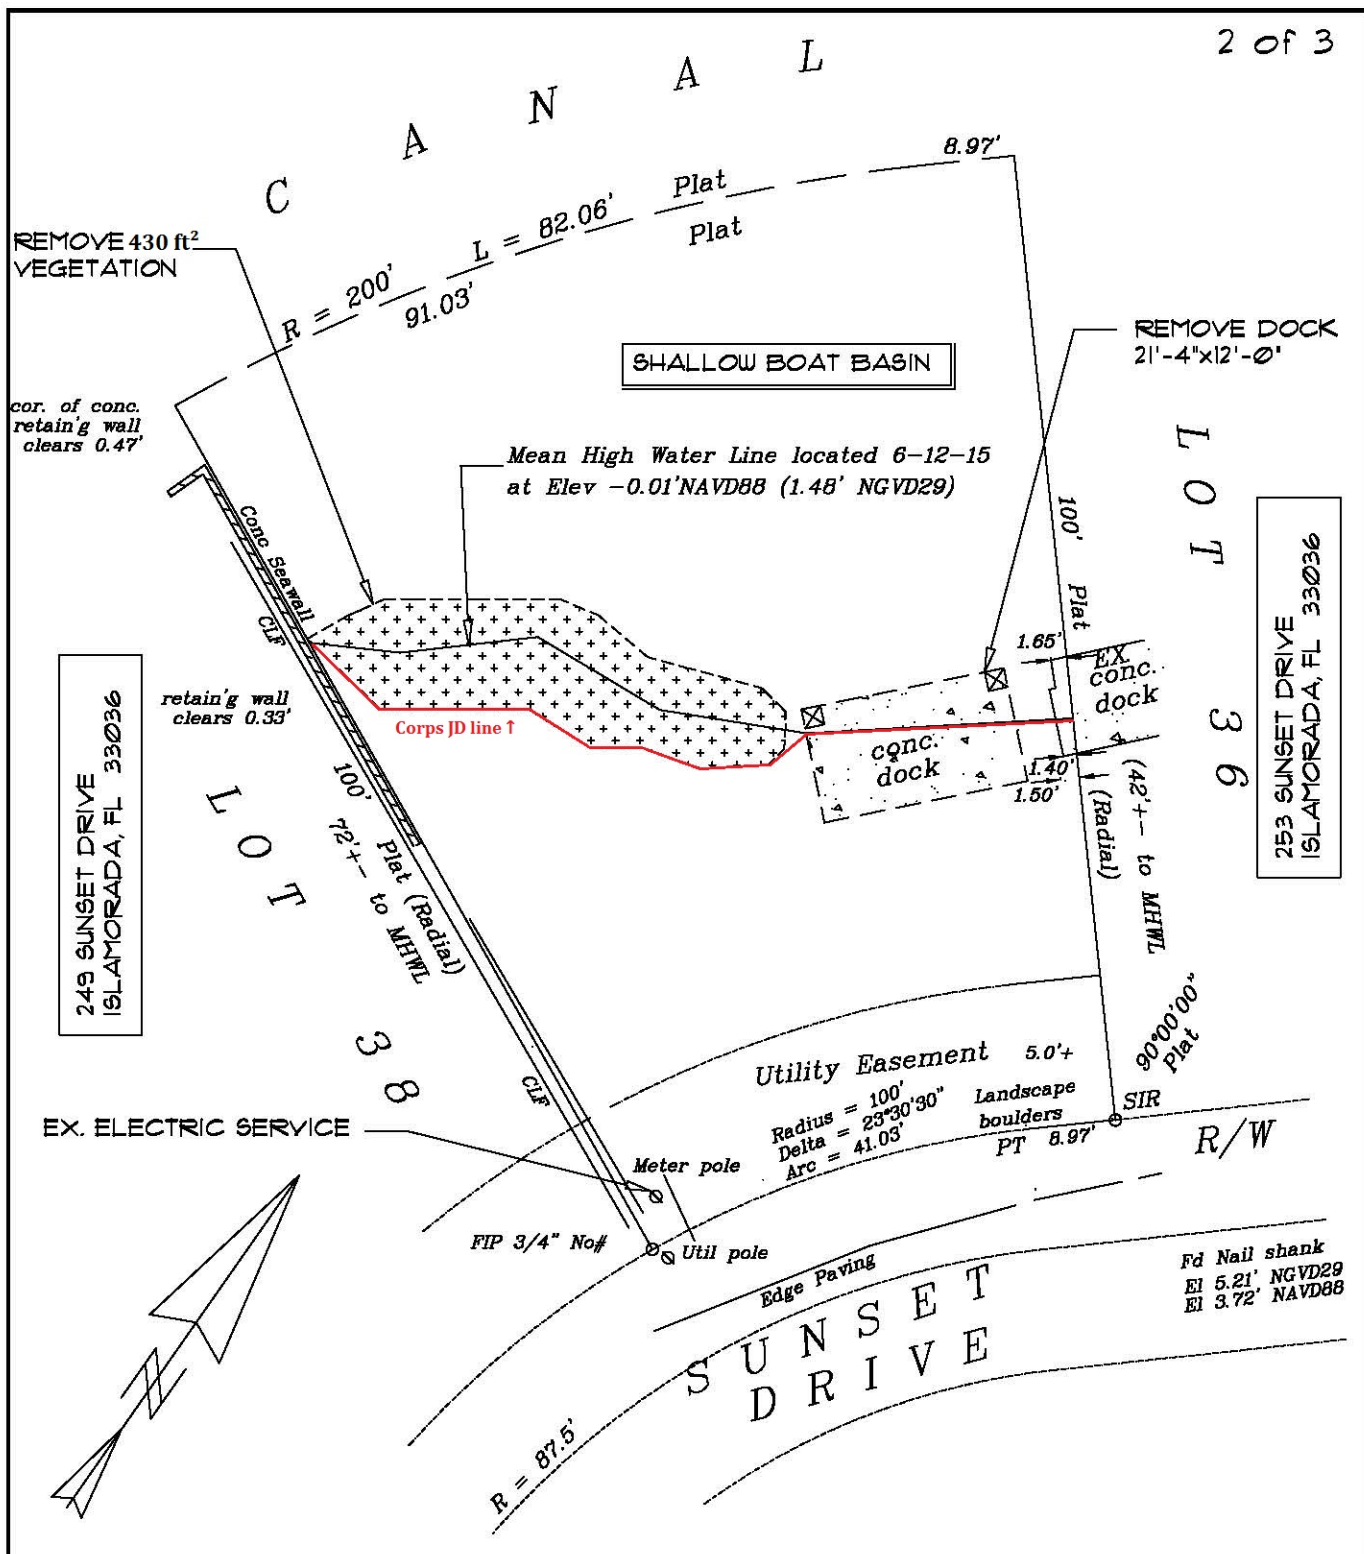

249 SUNSET DRIVE
ISLAMORADA, FL 33036

253 SUNSET DRIVE
ISLAMORADA, FL 33036

EXISTING SITE PLAN

1" = 20'-0"


RE*00389570-000000

LOT 37 BLOCK 3 LOWER MATECUMBE BEACH PB3-34 .
MONROE COUNTY, FL

OWNER:
MR JOHN MYERS
269 SUNSET DRIVE
ISLAMORADA, FL 33036

LEGAL DESCRIPTION

C
A
N
A
L

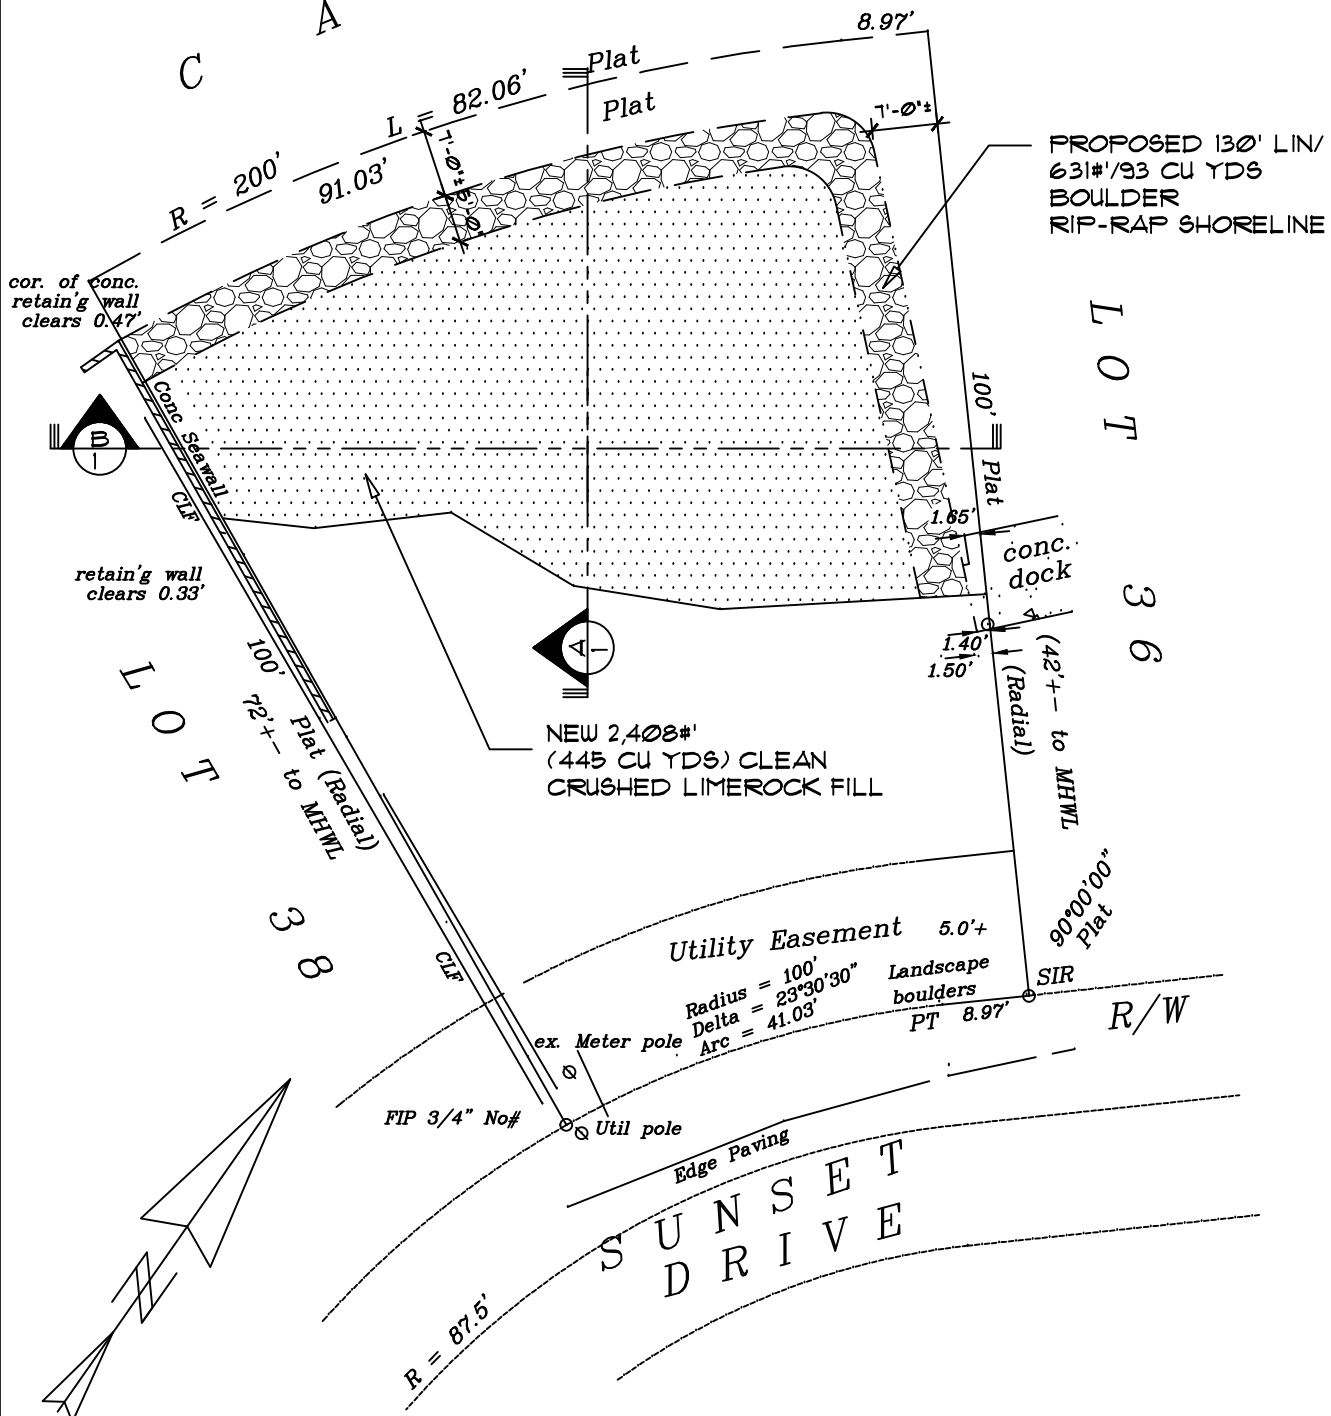

PROPOSED SITE PLAN

1" = 20' - 0"

OWNER:
MR JOHN MYERS
269 SUNSET DRIVE
ISLAMORADA, FL 33036