





SUBJECT LOCATION
248 SUNSET DRIVE
ISLAMORADA, FL 33036

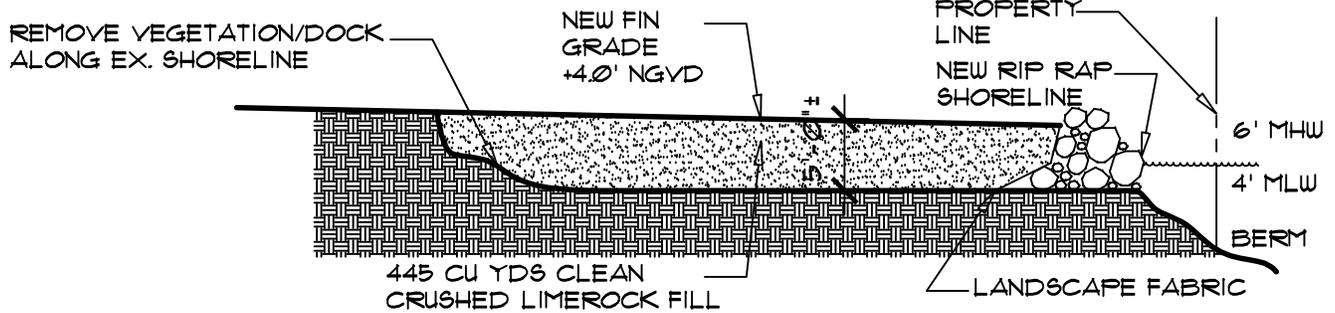


CROSS SECTION 'A' 1/16"

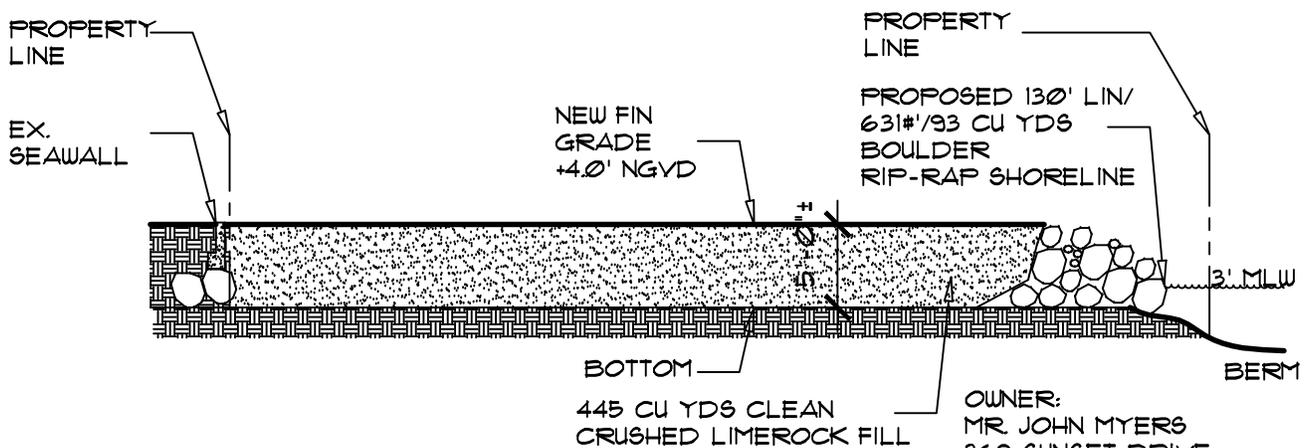

CROSS SECTION 'B' 1/16"

OWNER:
MR JOHN MYERS
269 SUNSET DRIVE
ISLAMORADA, FL 33036
AGENT:

CANAL

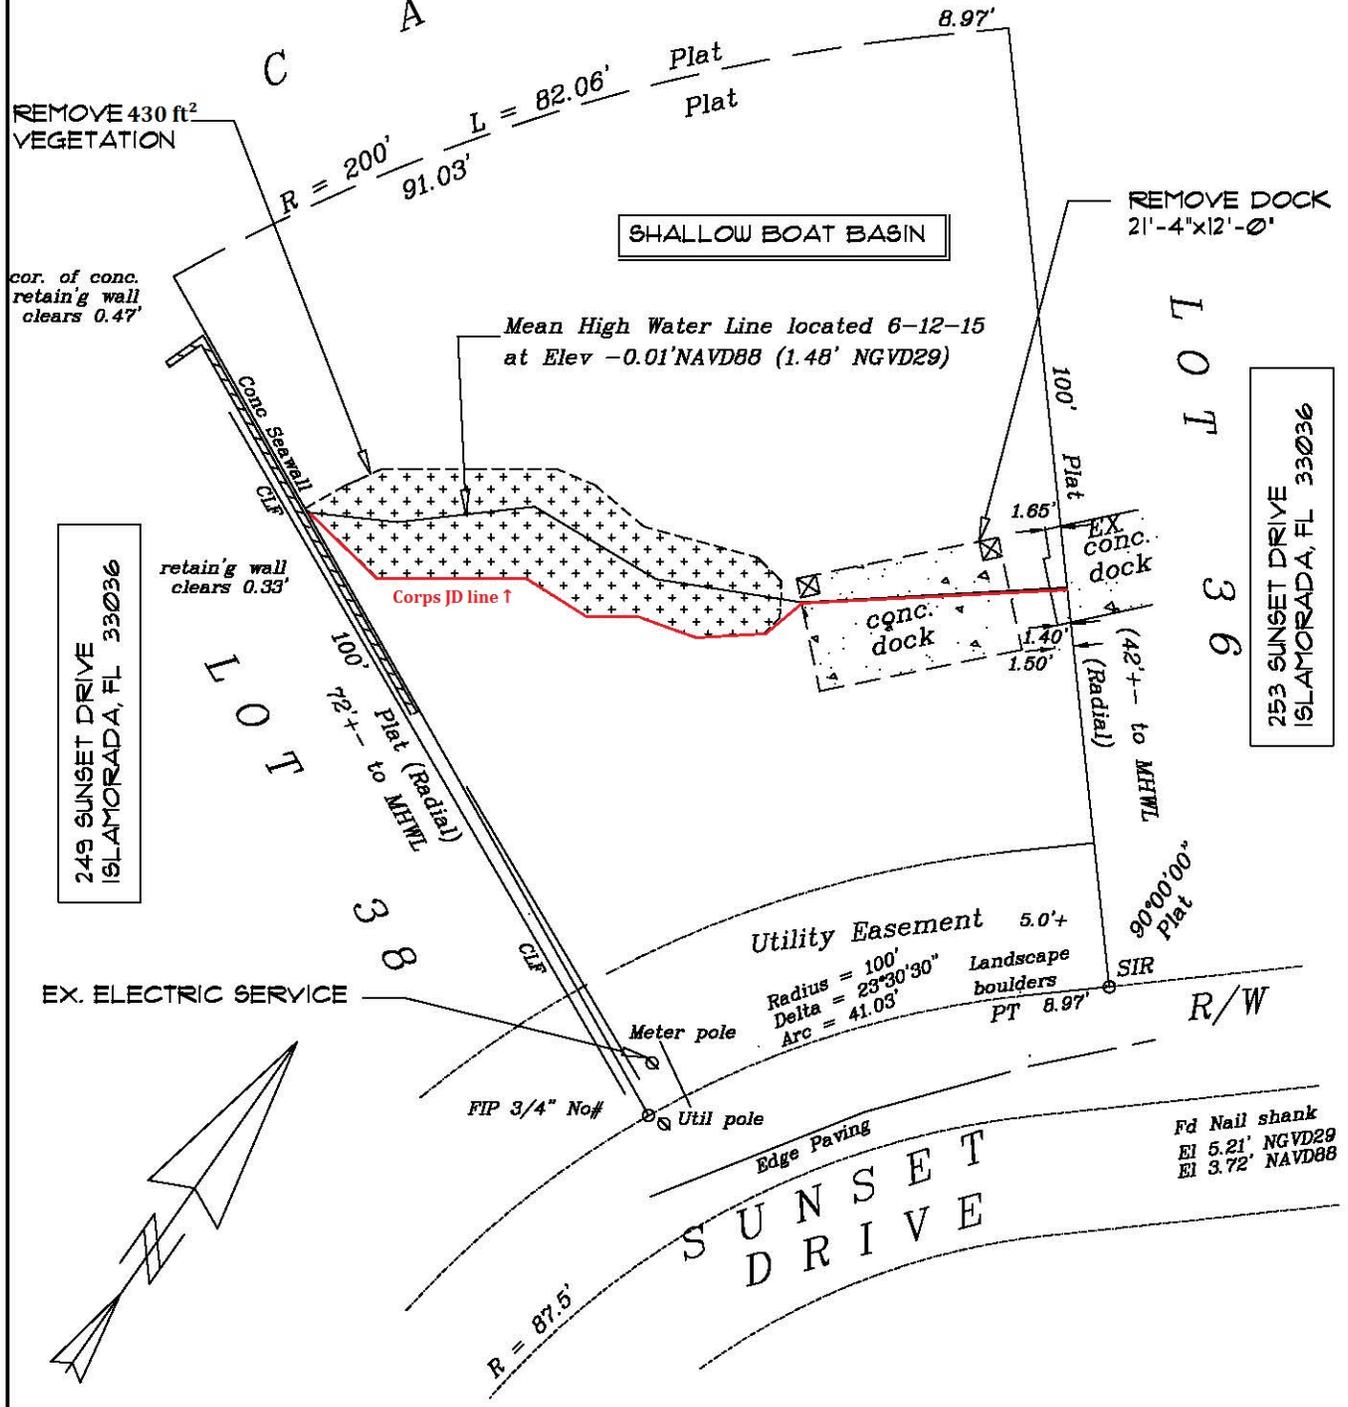

EXISTING SITE PLAN

1" = 20' = 0"


RE#00389570-000000

LOT 37 BLOCK 3 LOWER MATECUMBE BEACH PB3-34 .
MONROE COUNTY, FL

OWNER:
MR JOHN MYERS
269 SUNSET DRIVE
ISLAMORADA, FL 33036

LEGAL DESCRIPTION

C
A
N
A
L

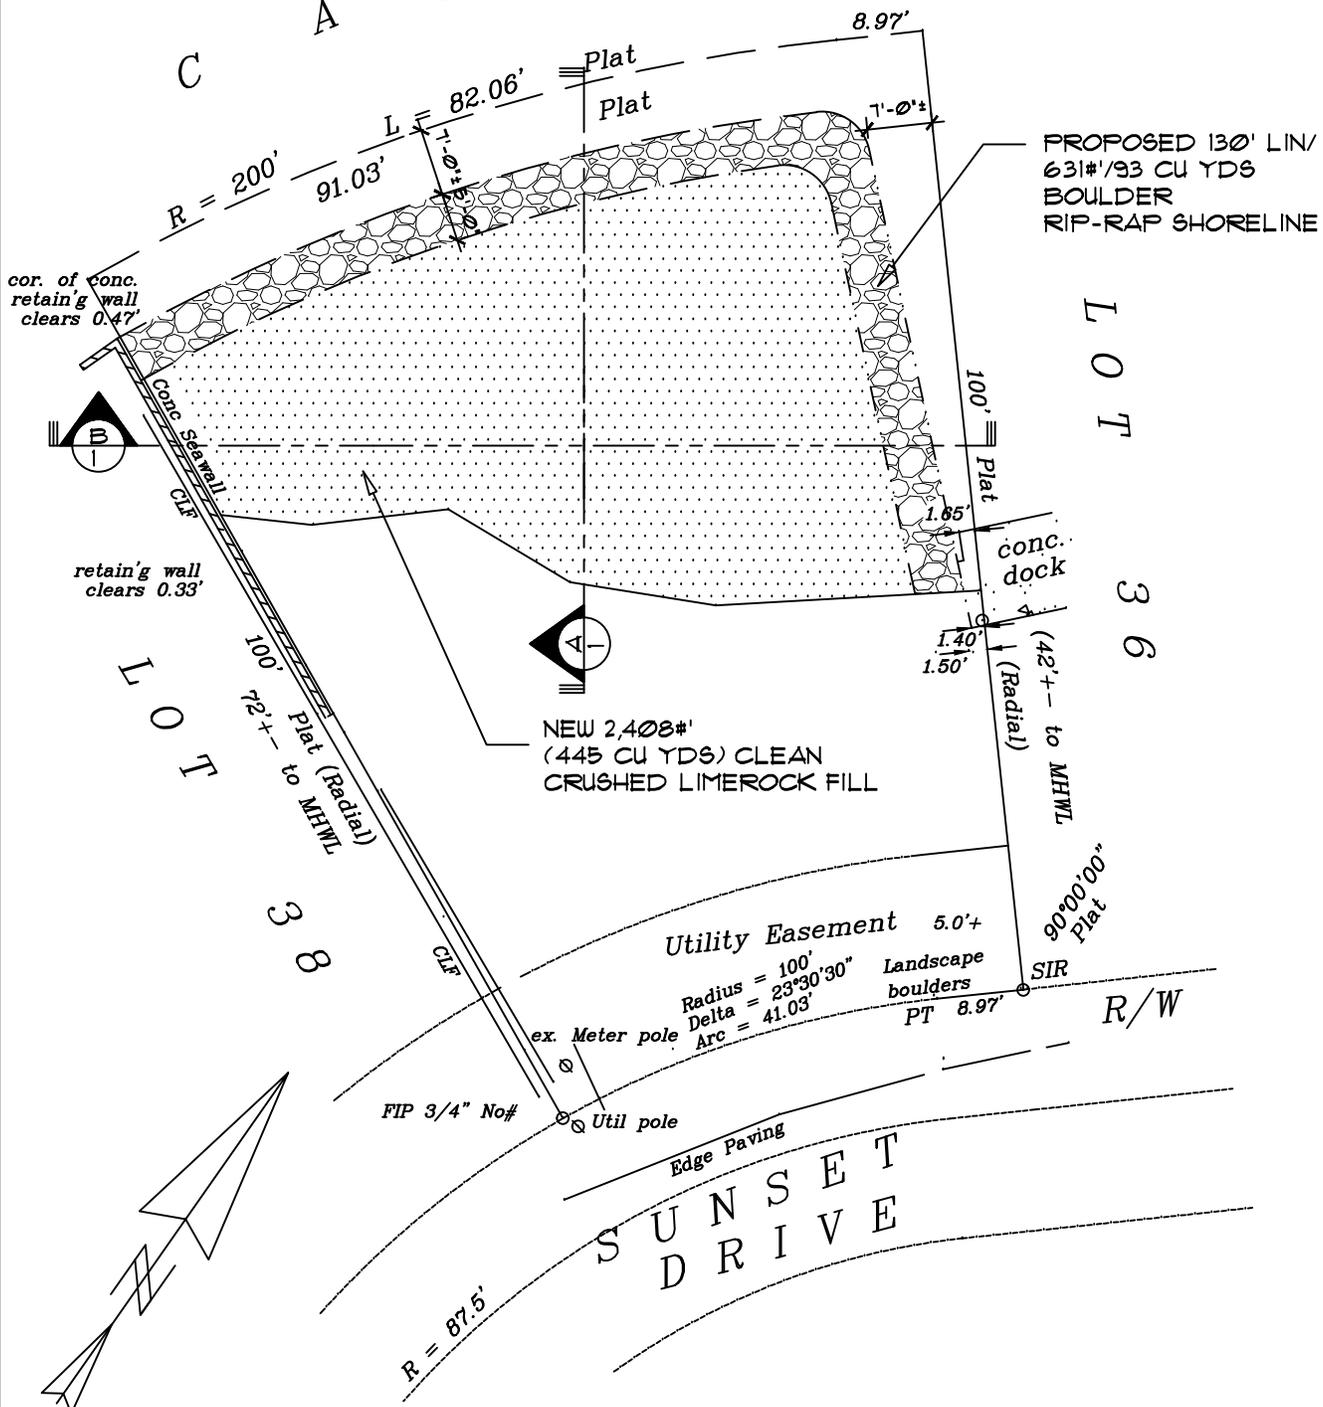

PROPOSED SITE PLAN

1" = 20'-0"

OWNER:
MR JOHN MYERS
269 SUNSET DRIVE
ISLAMORADA, FL 33036



45' wide

36' wide

MYERS

Sunset Dr

